
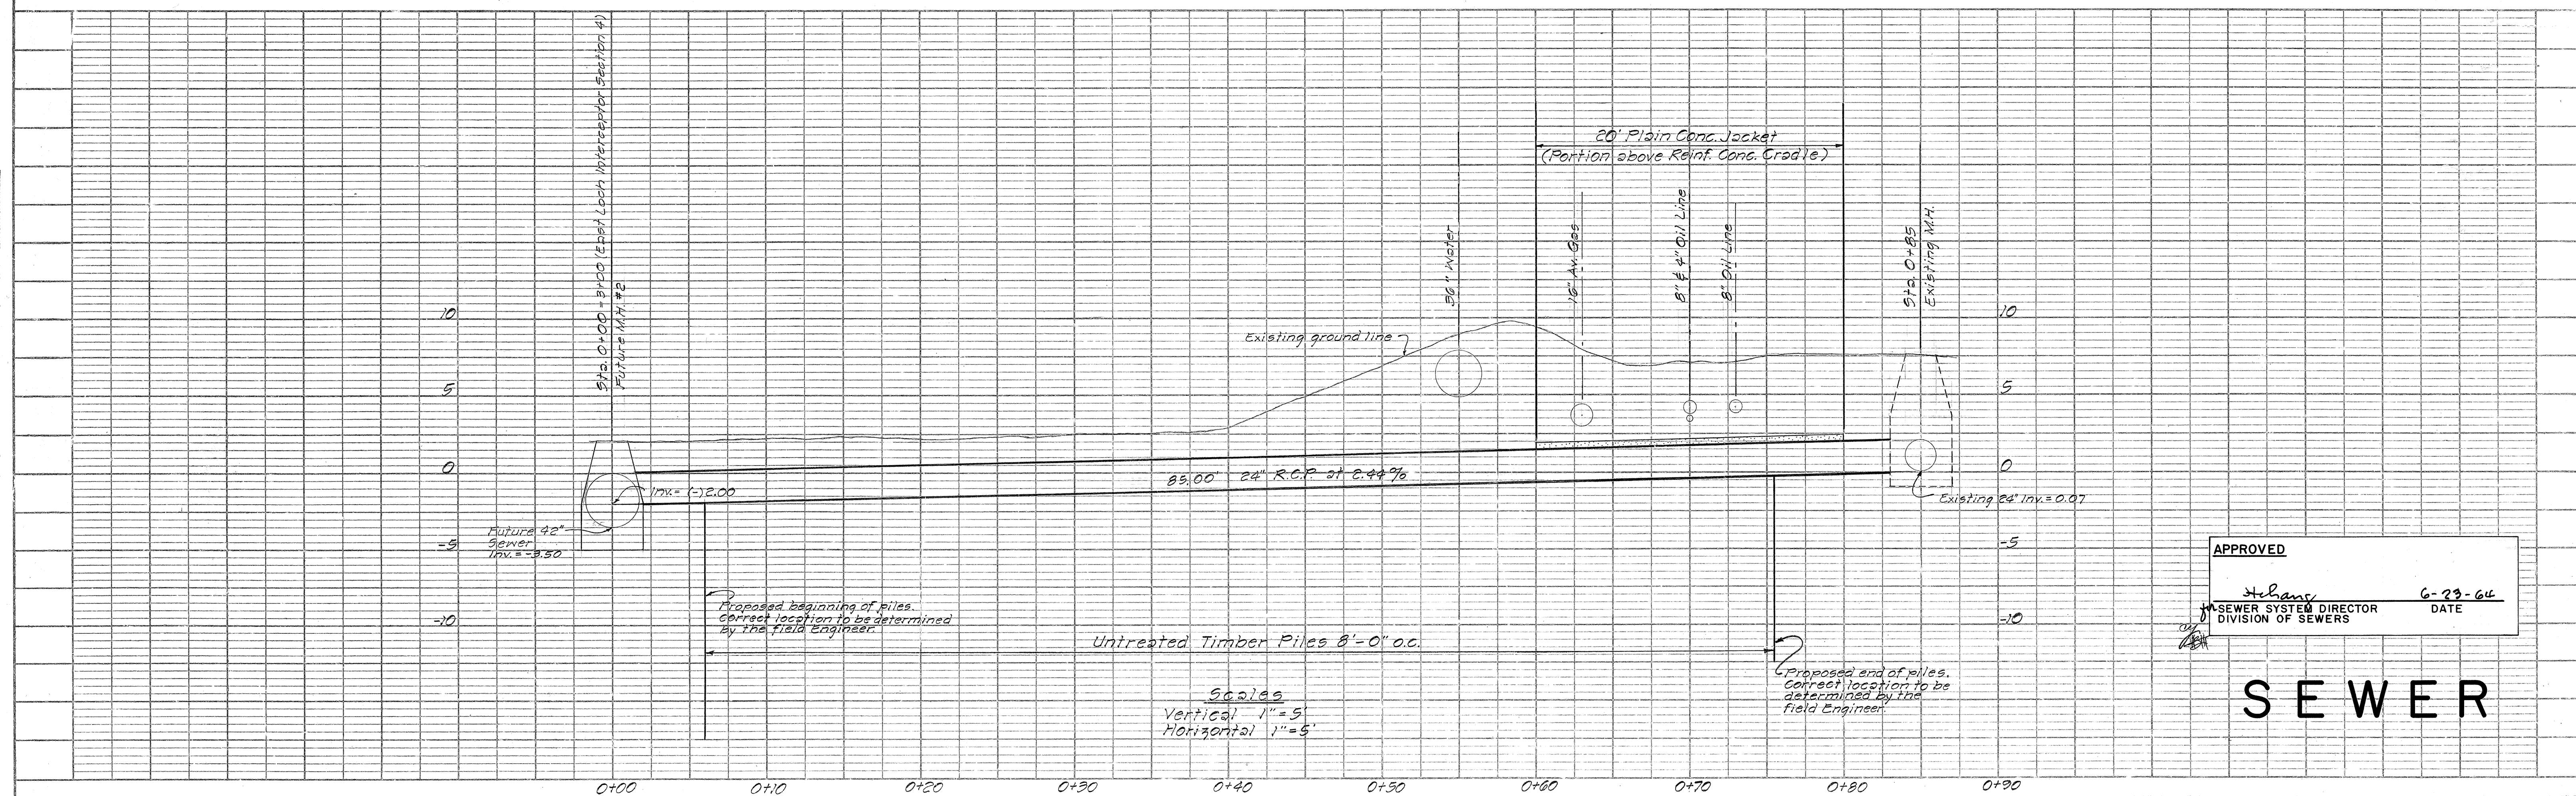
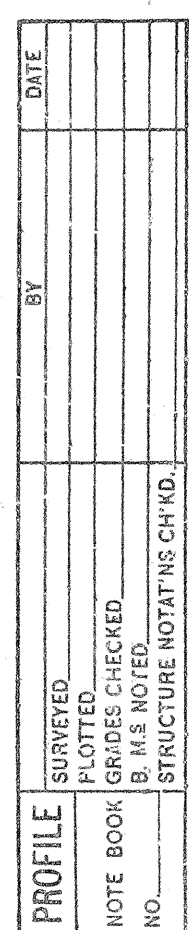


FED. ROAD DIST. NO.	STATE	FED. AID PROJ. NO.	FISCAL YEAR	SHEET NO.	TOTAL SHEETS
HAWAII	HAW.	F-090-1(10)	1964	16	58


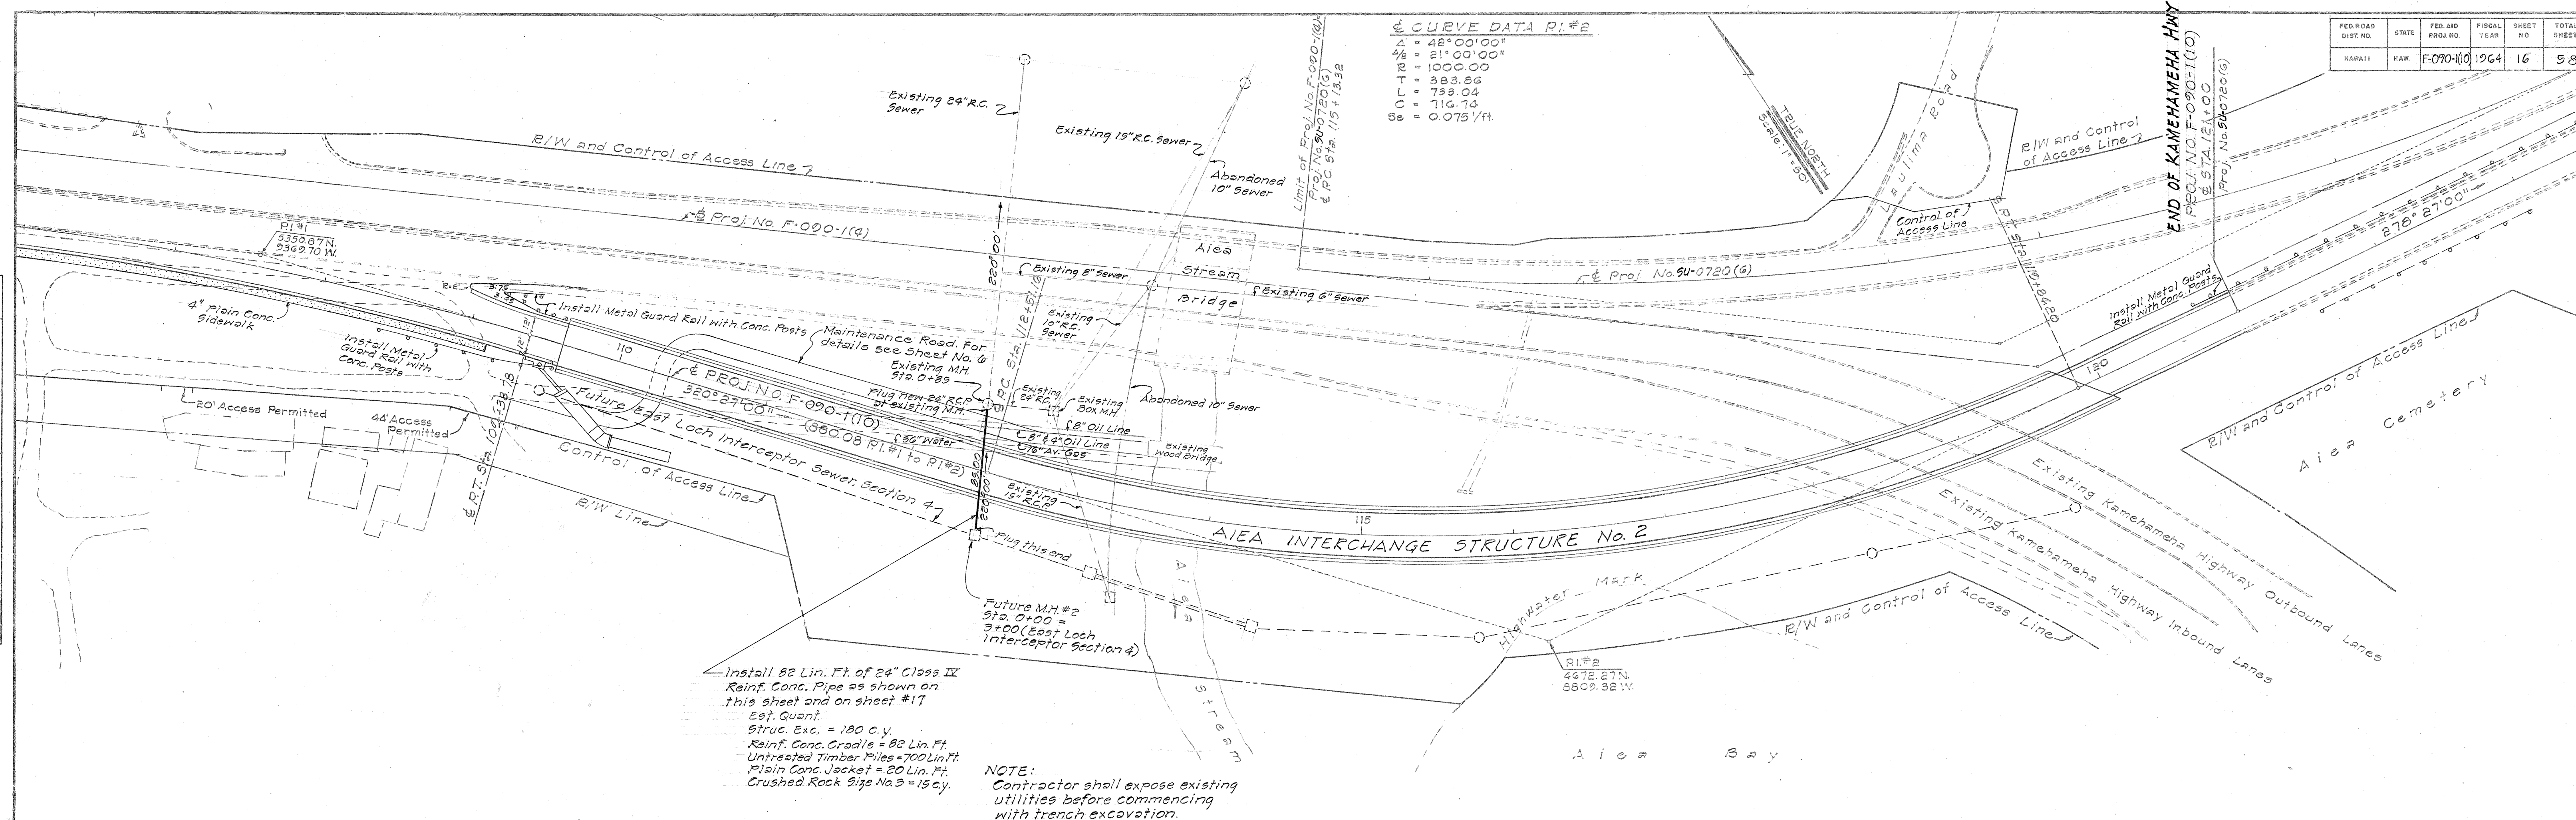


APPROVED





H. Lang 6-23-64

for SEWER SYSTEM DIRECTOR
DIVISION OF SEWERS DATE





SEWER

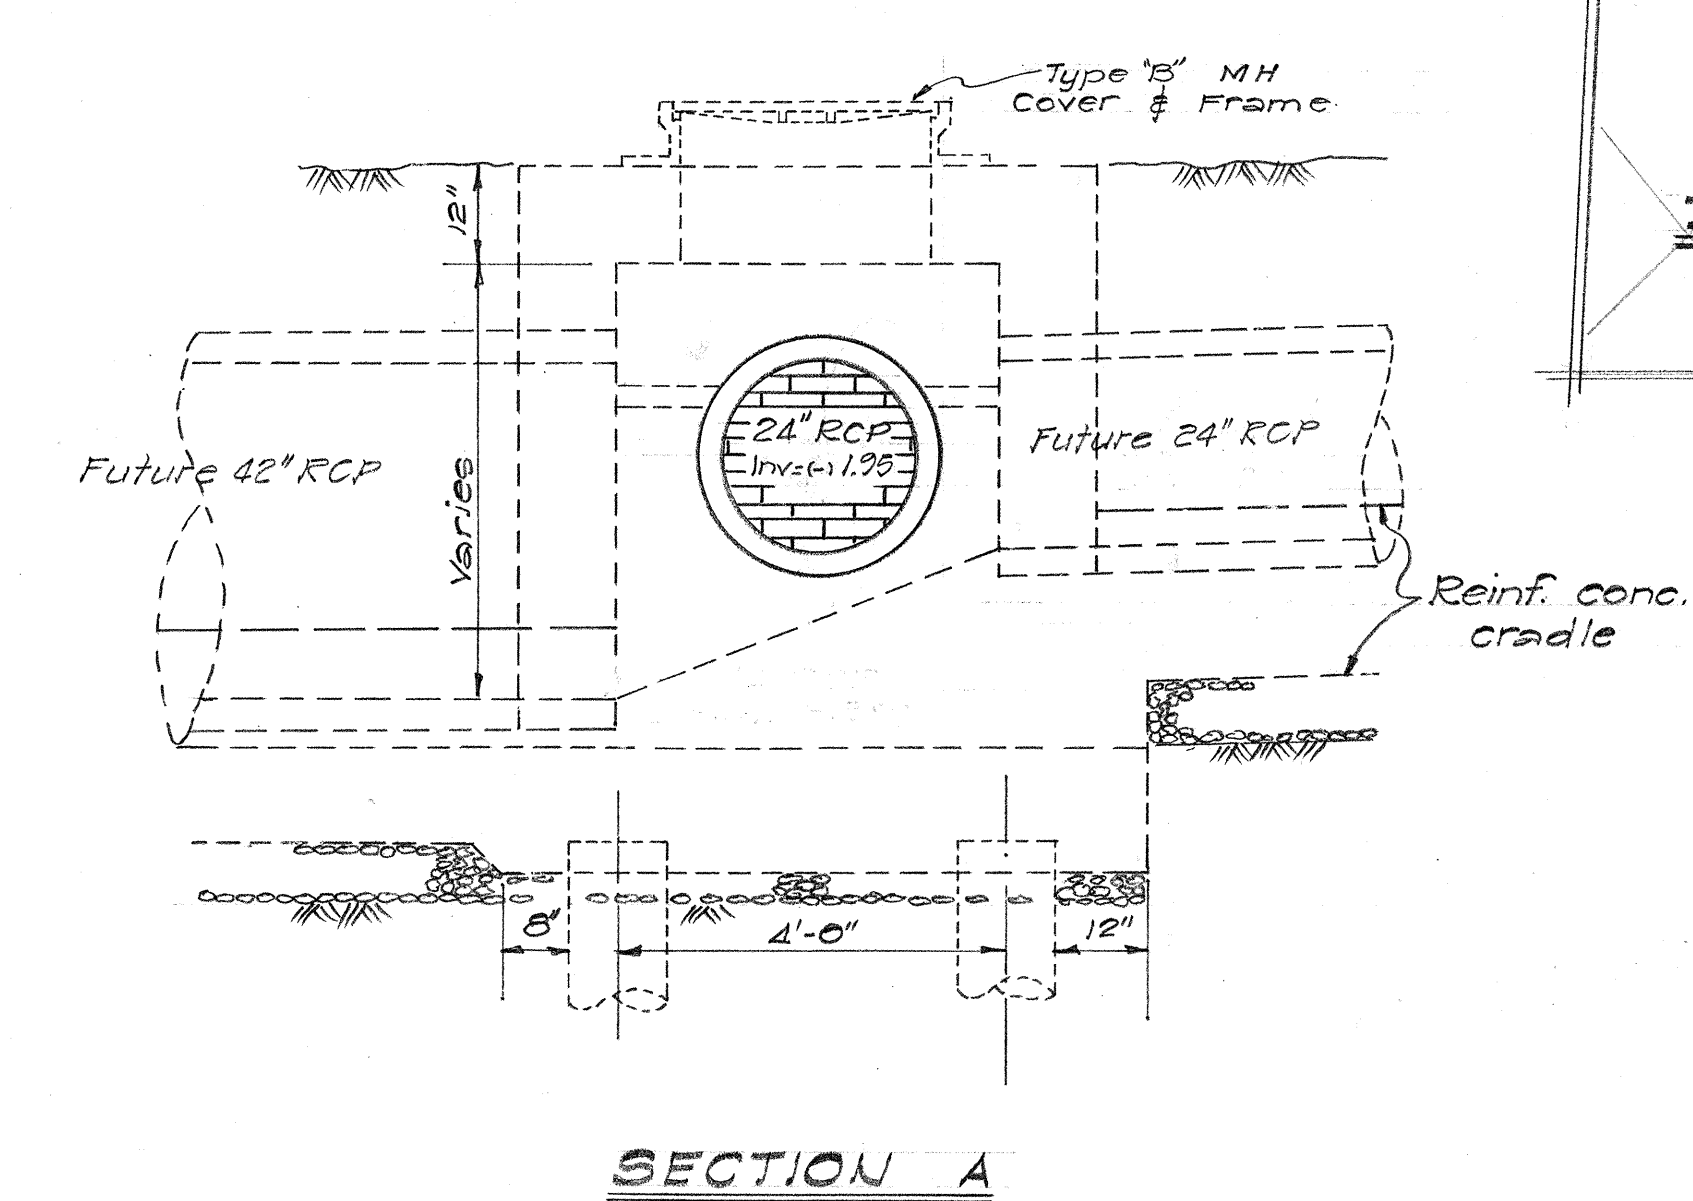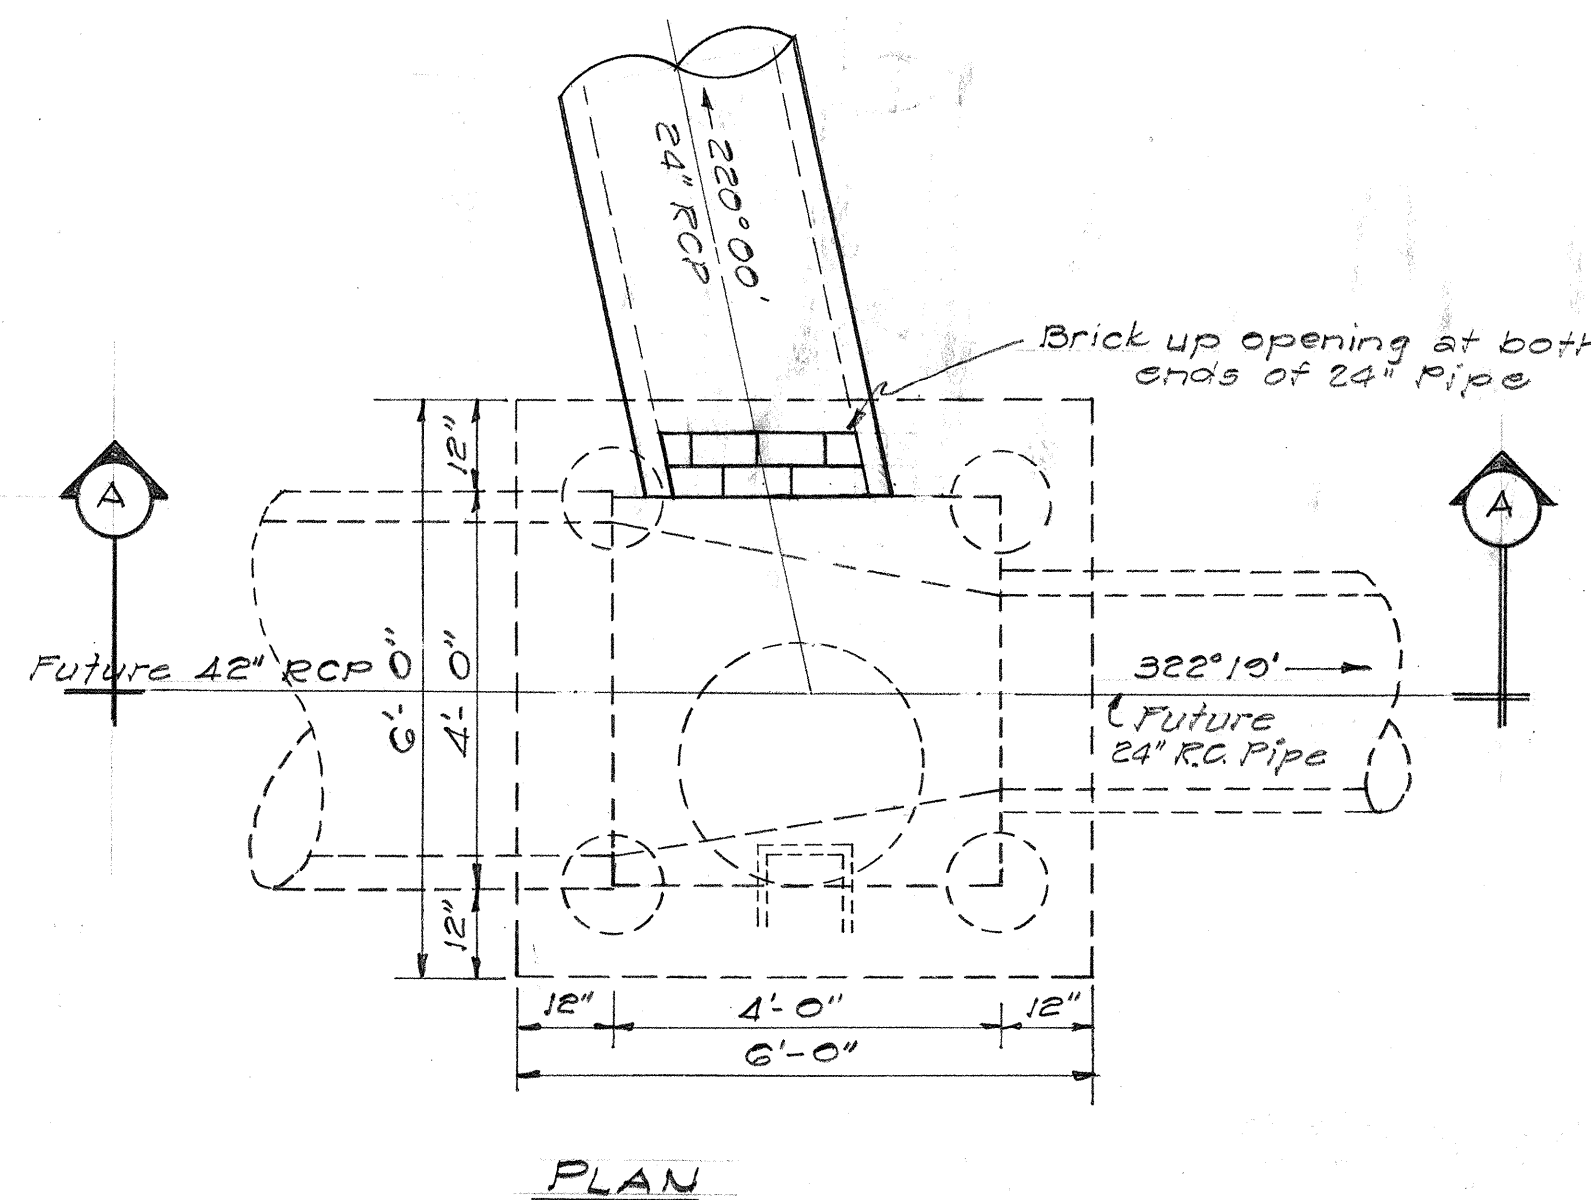

DETAIL OF FUTURE M.H. #2
Scale: 1/2" = 1'-0"

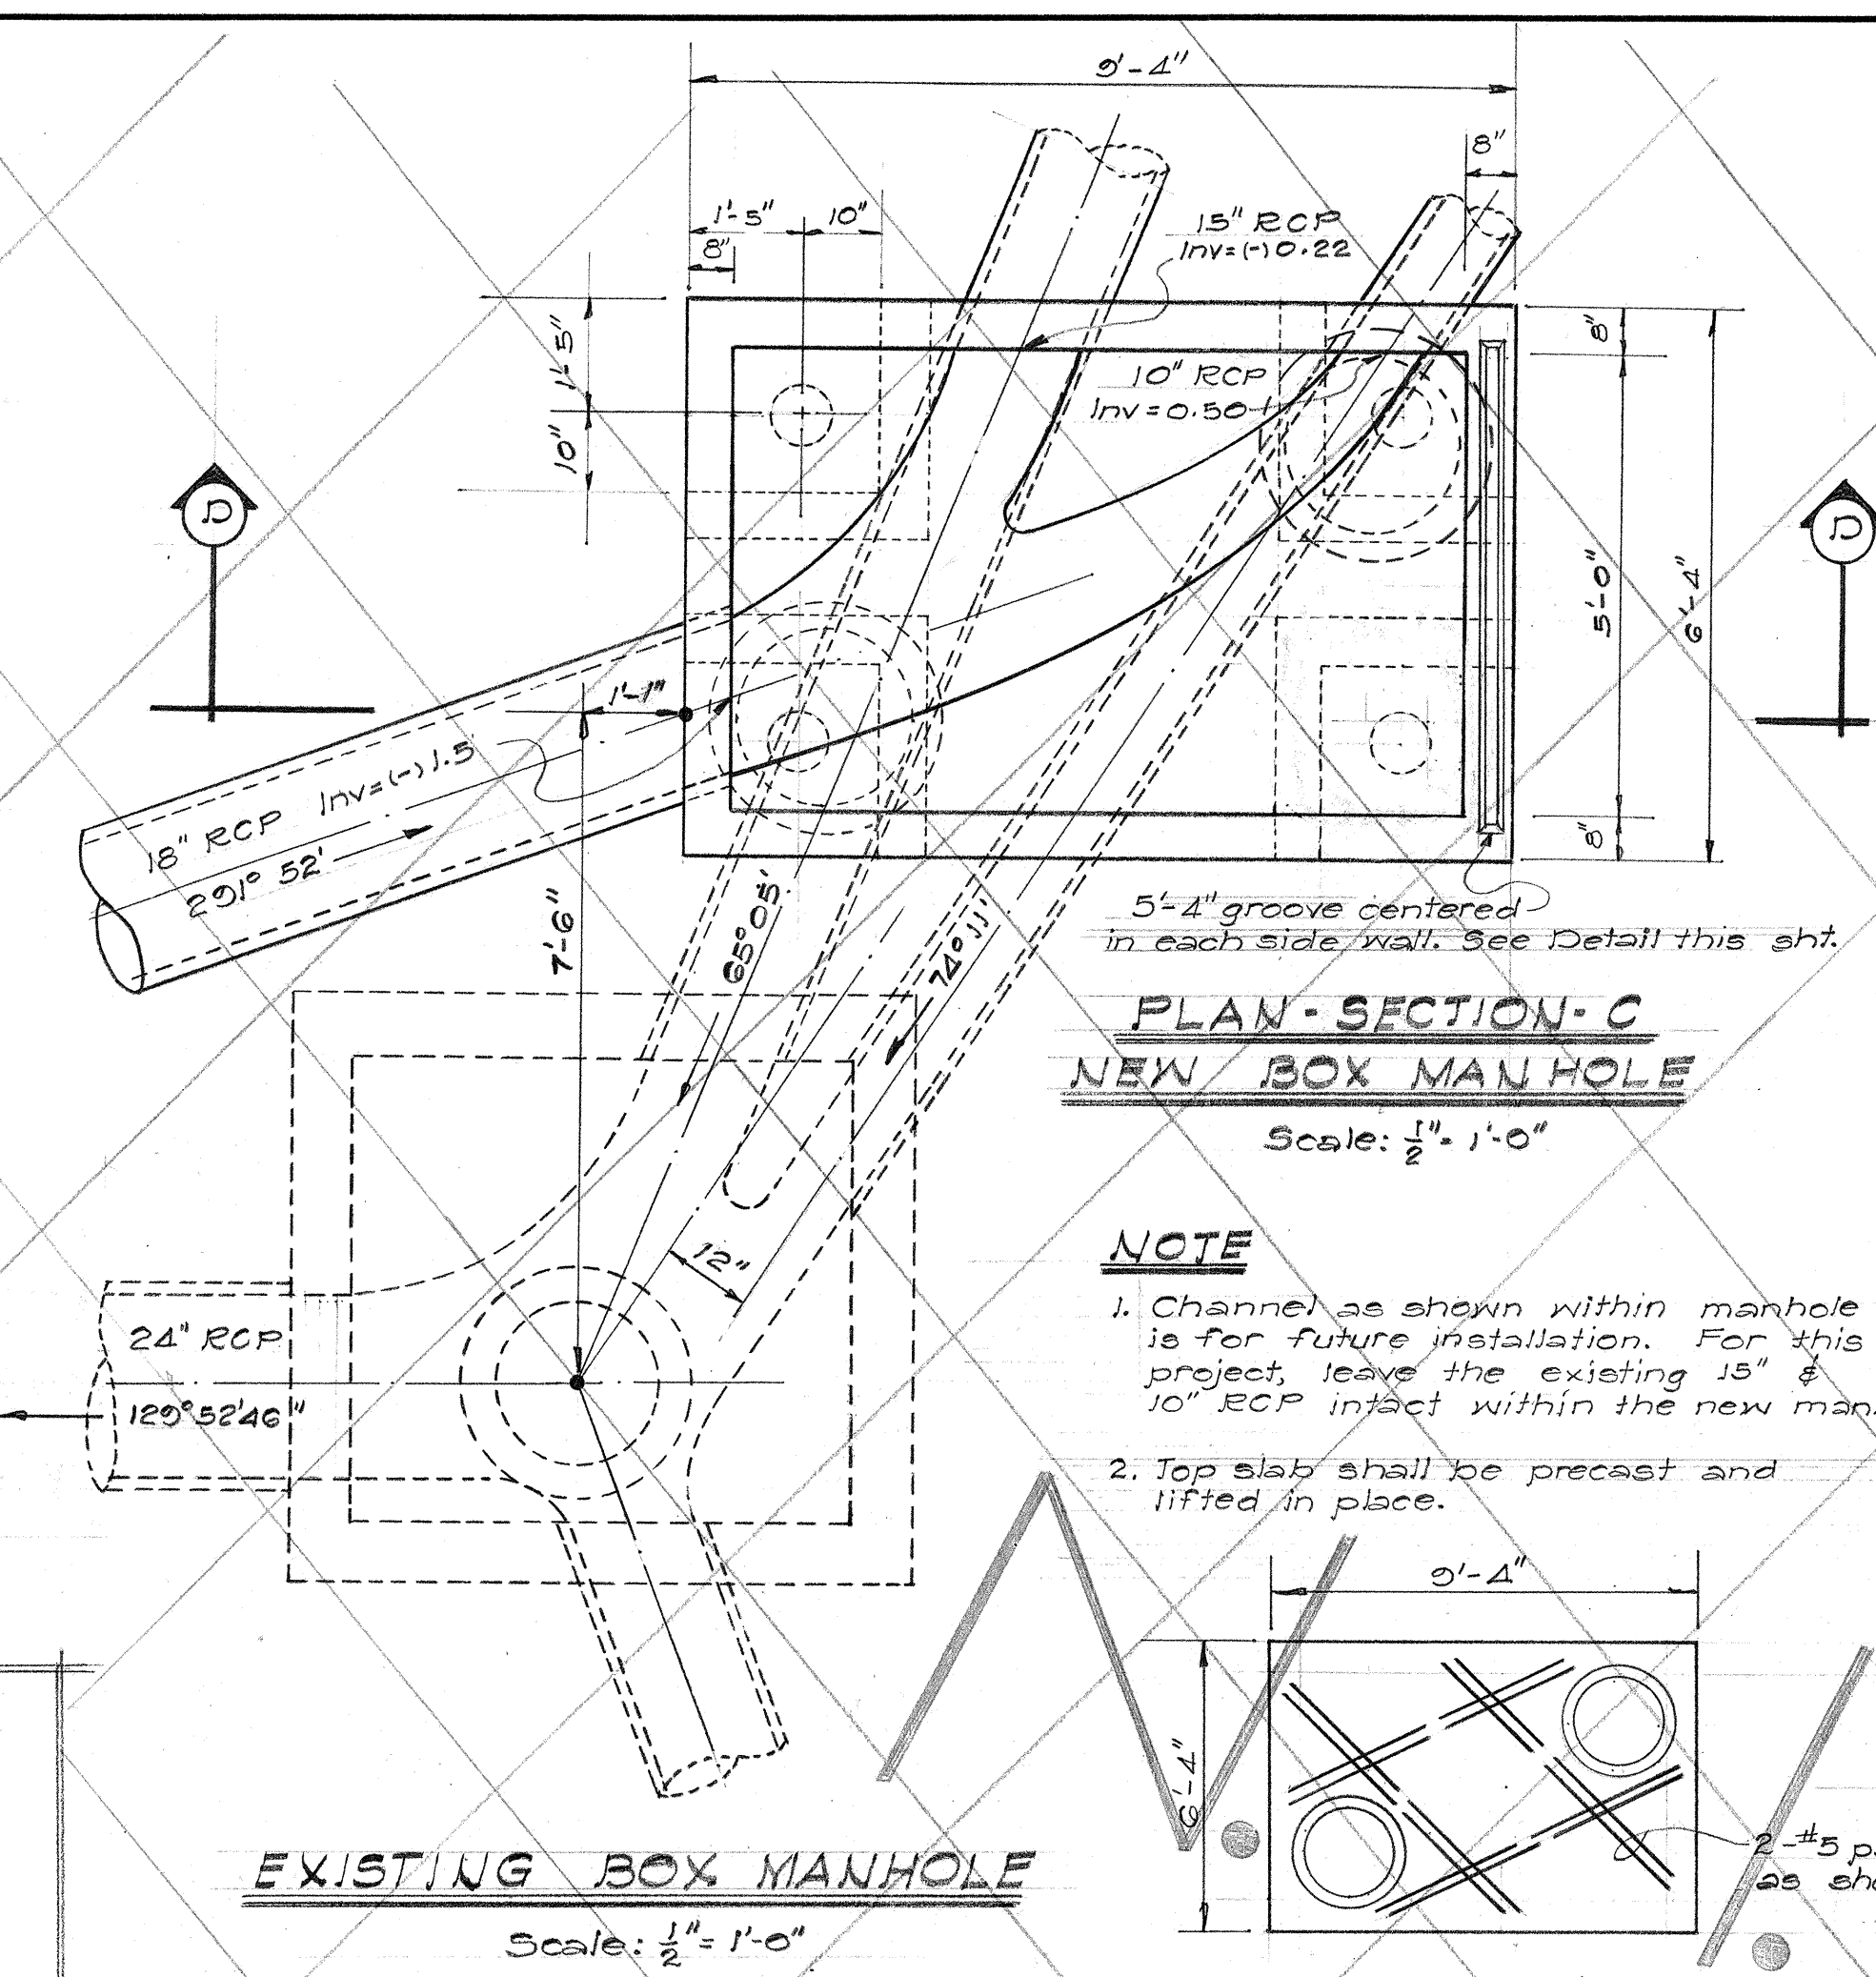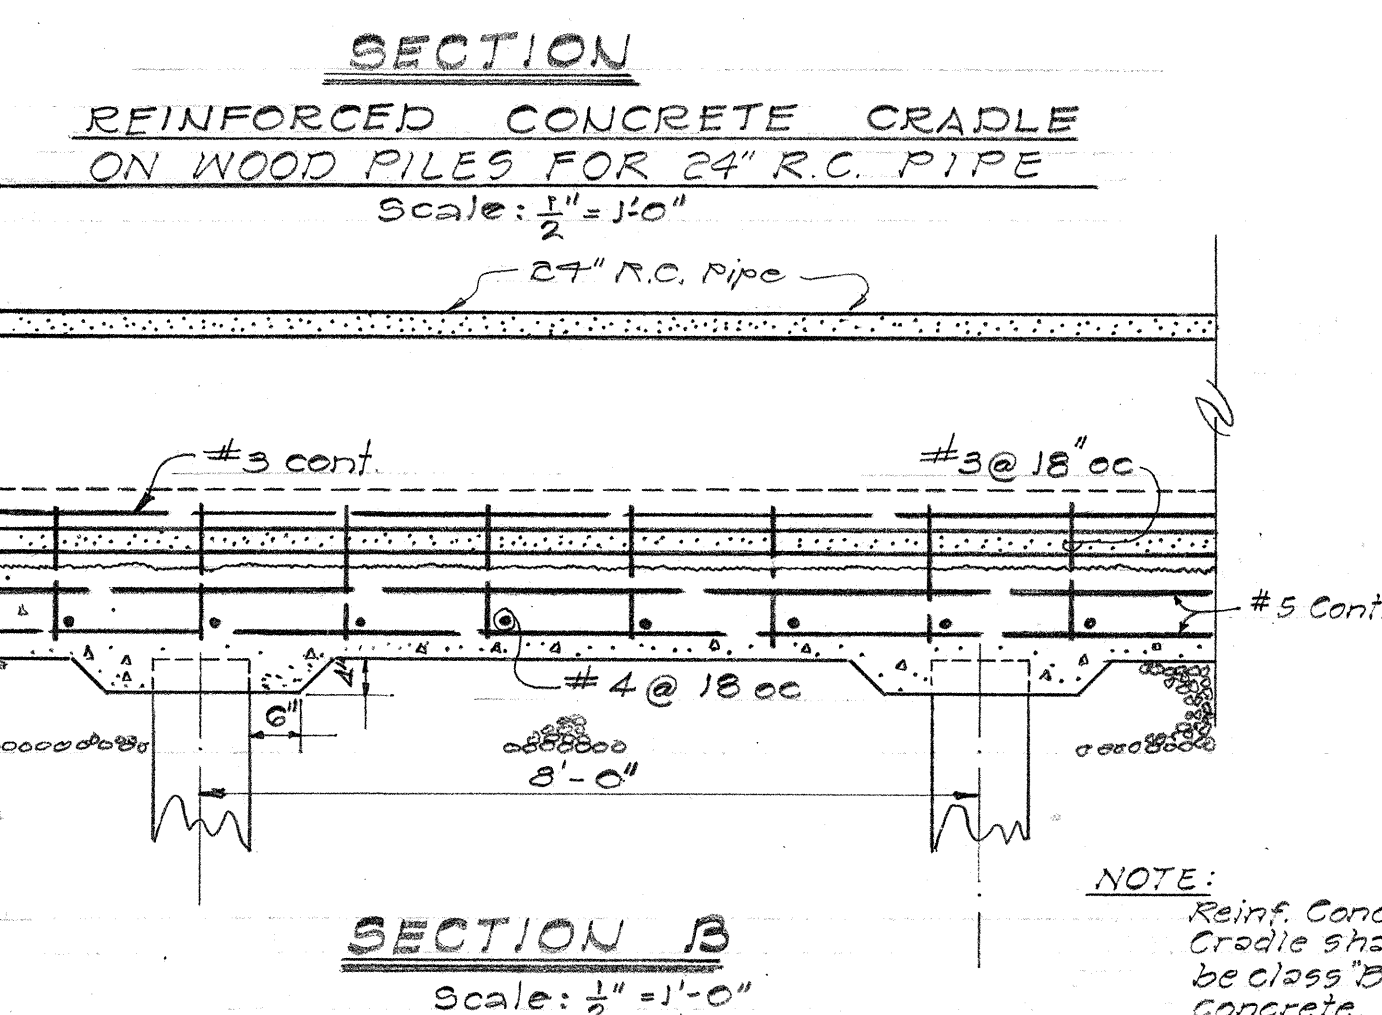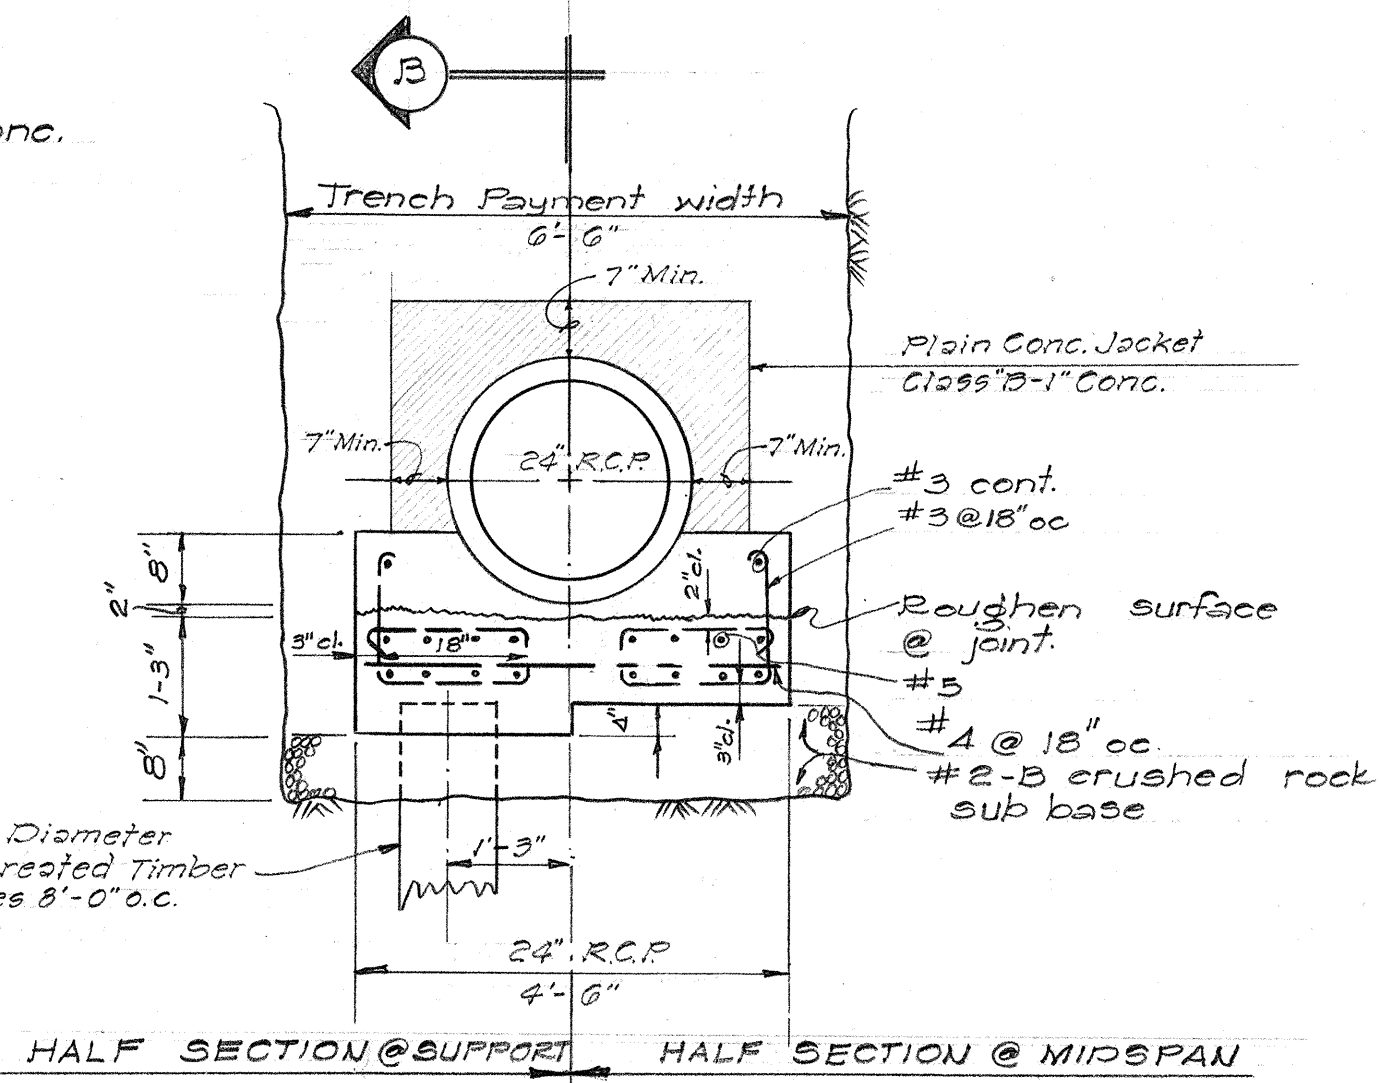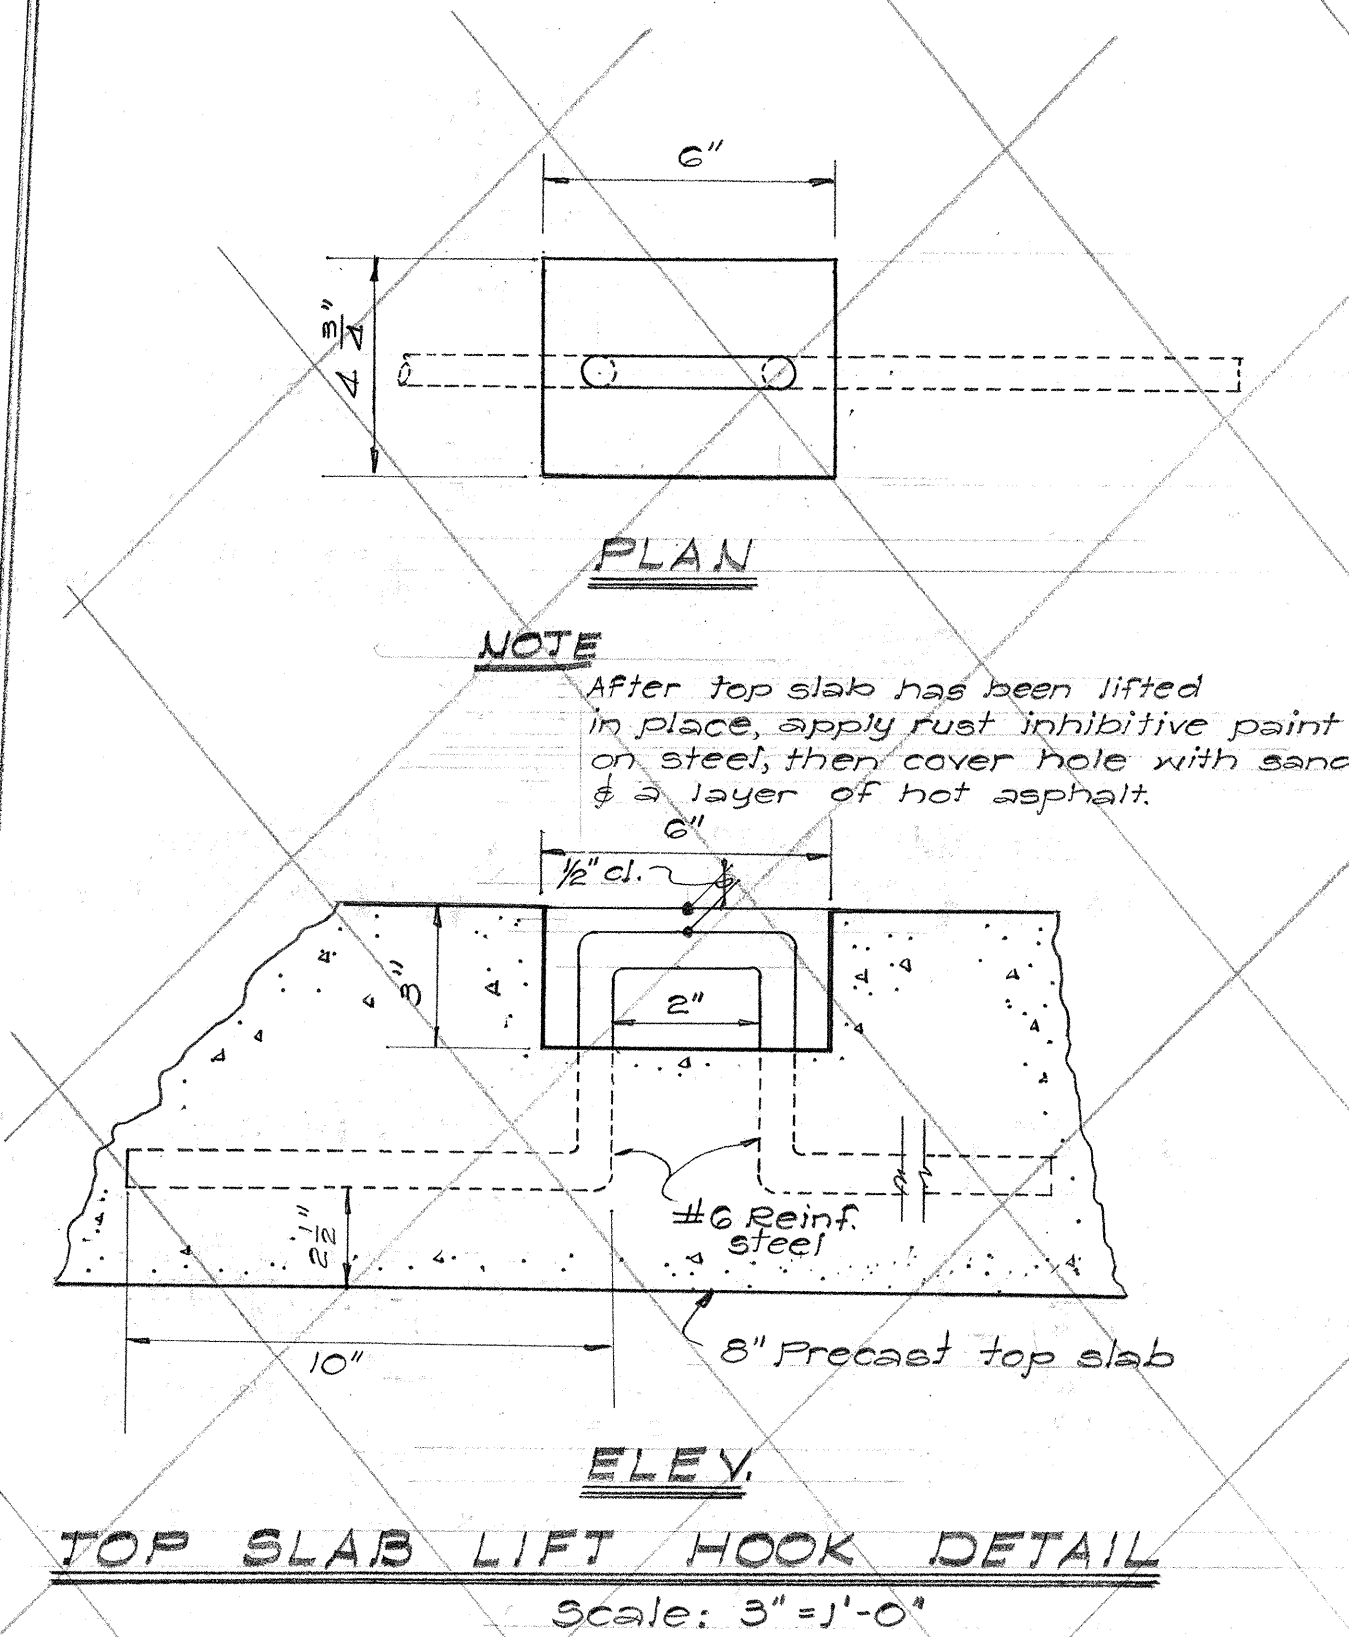

EXISTING BOX MANHOLE
Scale: 1/2" = 1'-0"

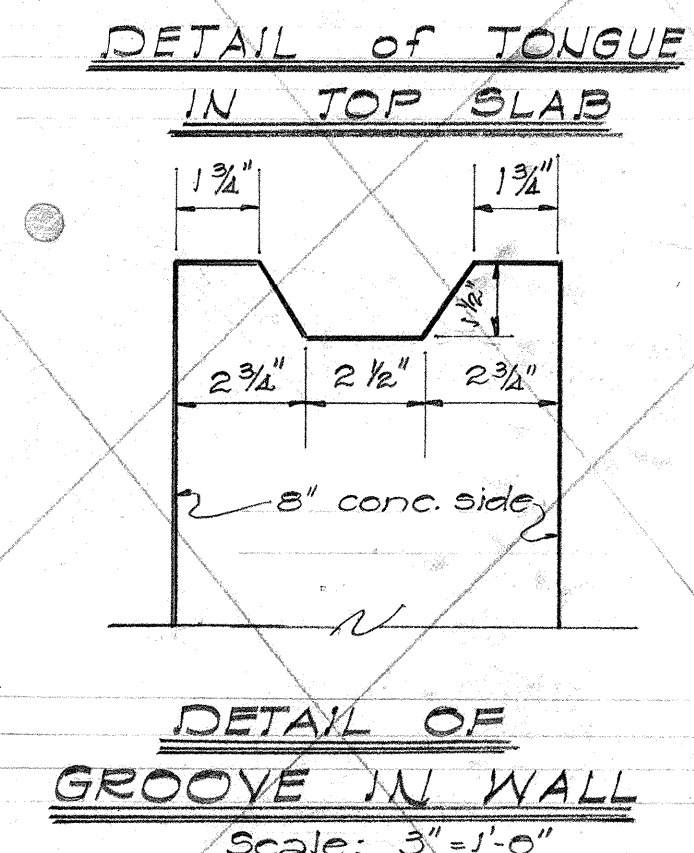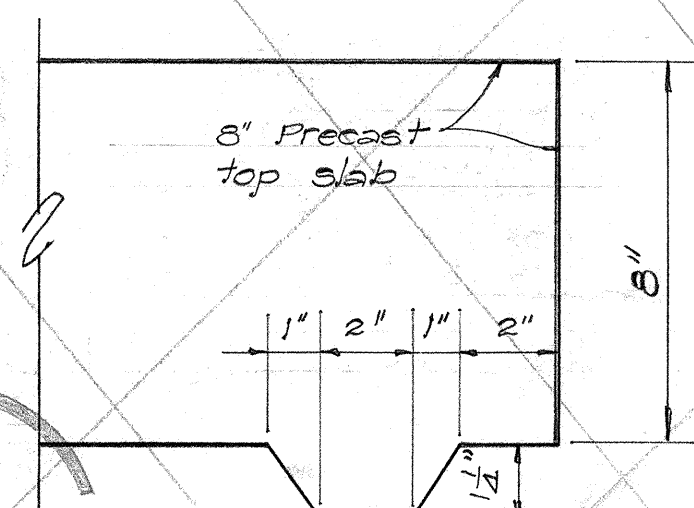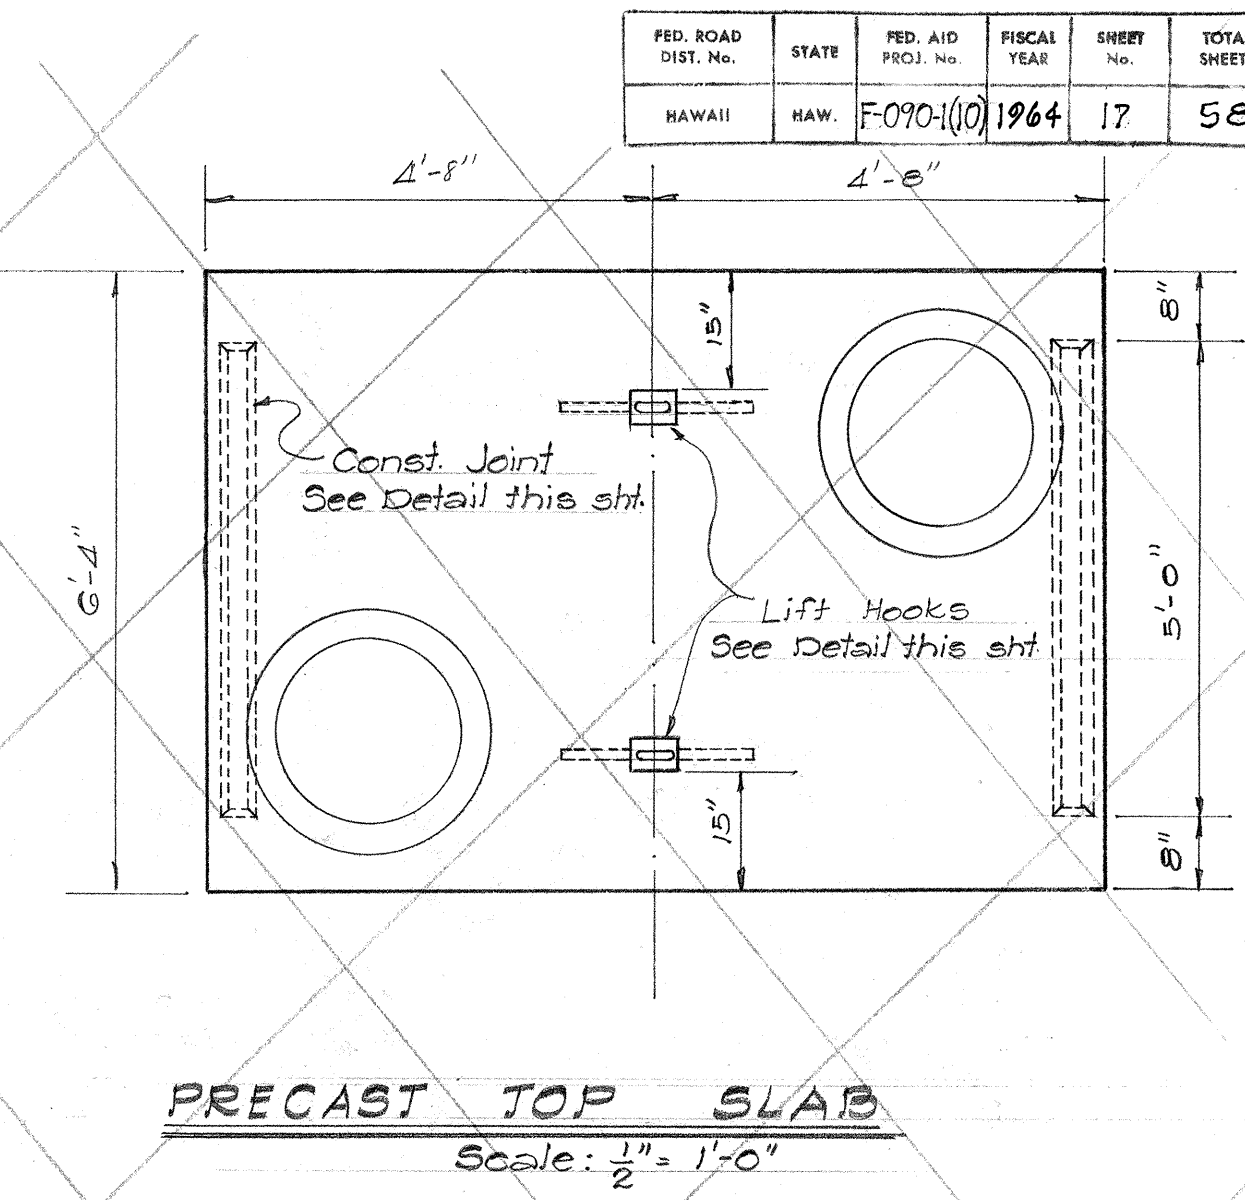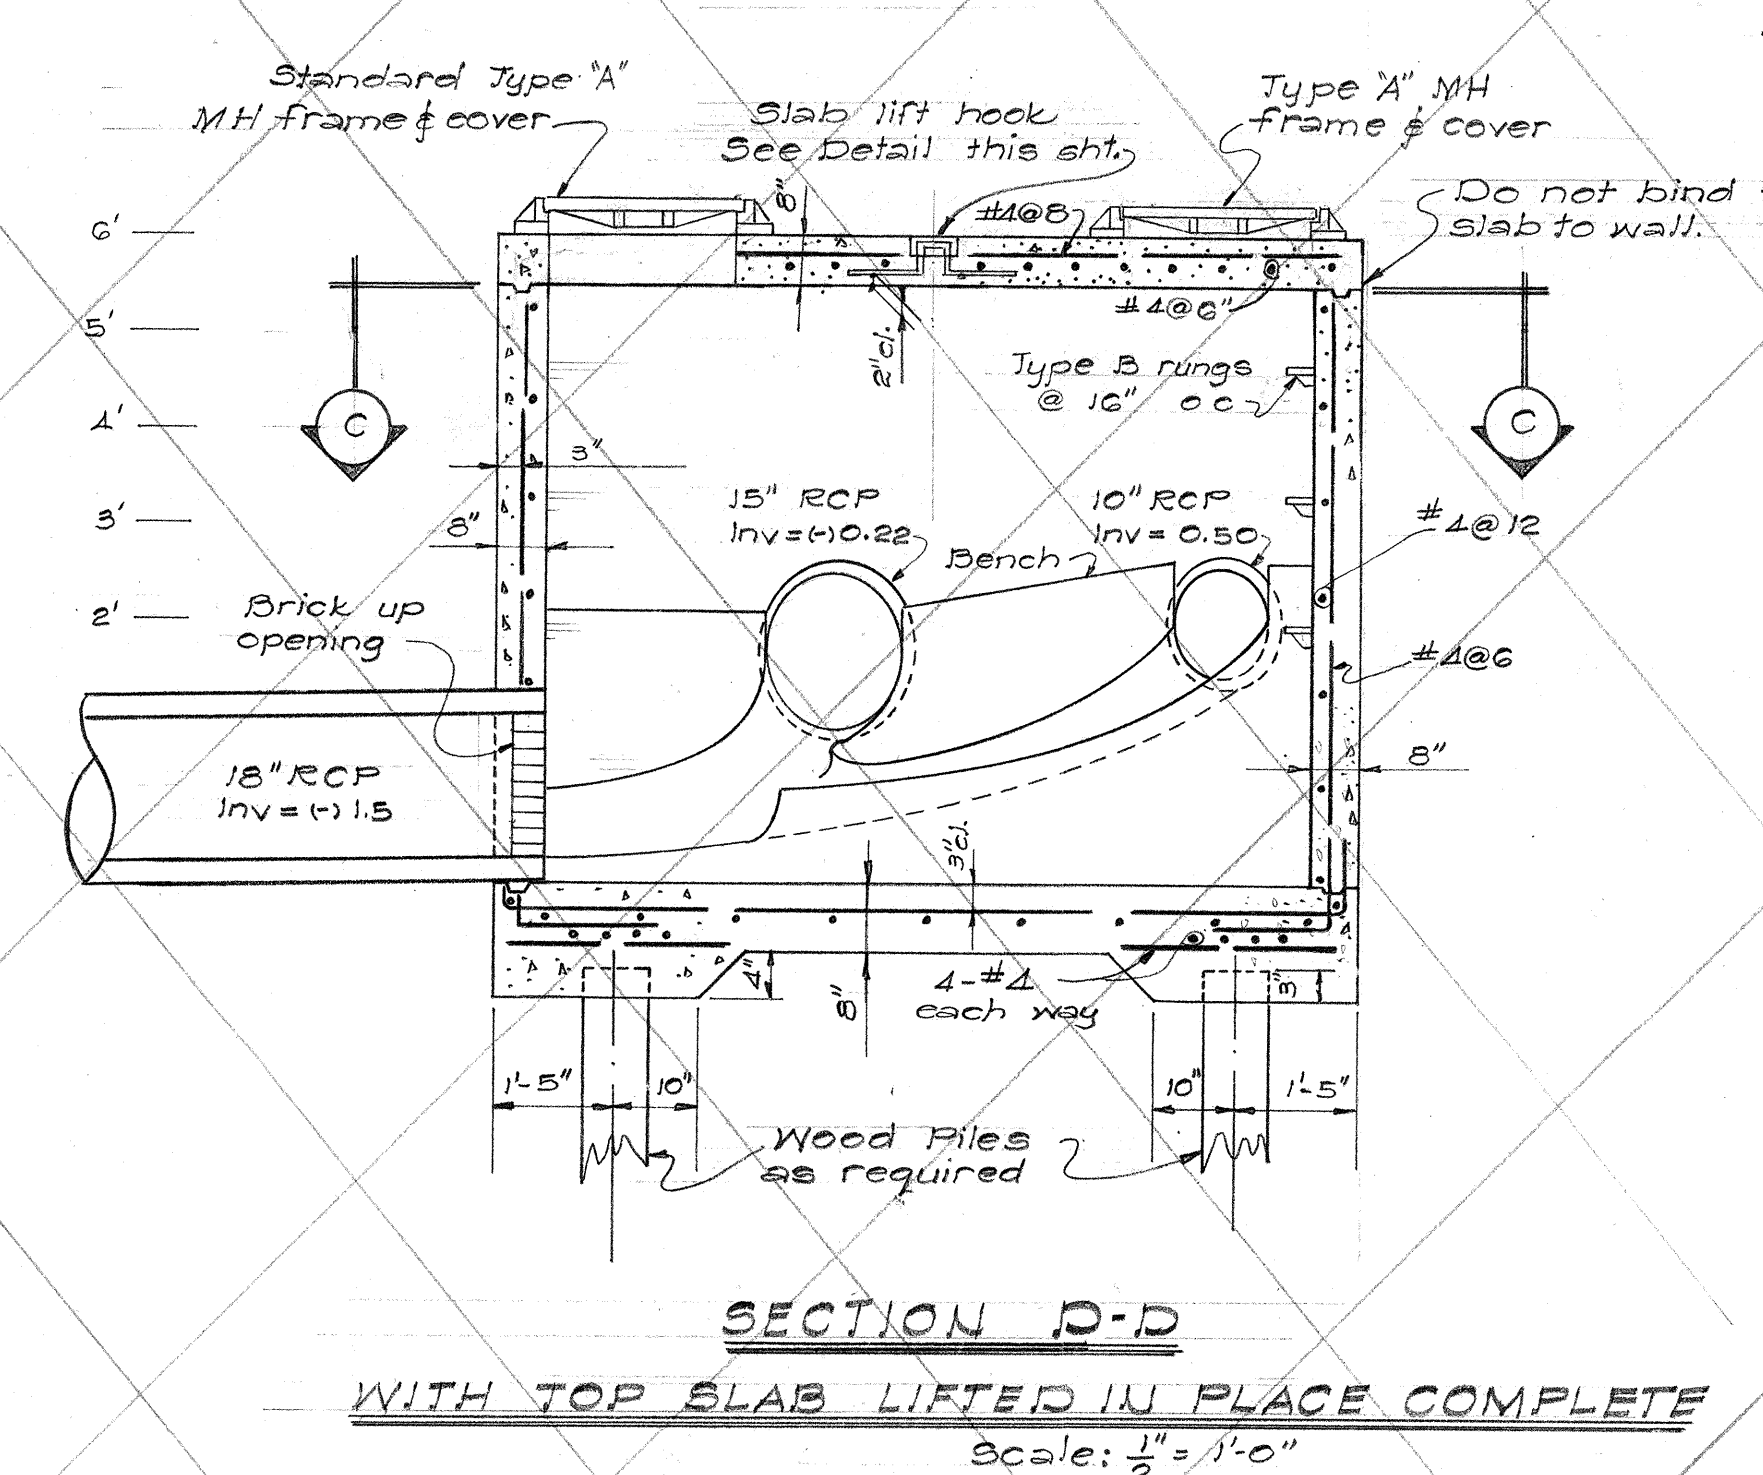

STATE OF HAWAII
DEPARTMENT OF TRANSPORTATION
HIGHWAYS DIVISION

DETAIL OF REINFORCED CONCRETE CRADLE ON WOOD PILES

KAMEHAMEHA HWY PROJ. NO. F-090-1(10)
Scale: As Noted June 1964

APPROVED

W. H. King
SEWER SYSTEM DIRECTOR
DIVISION OF SEWERS

6-23-64
DATE