
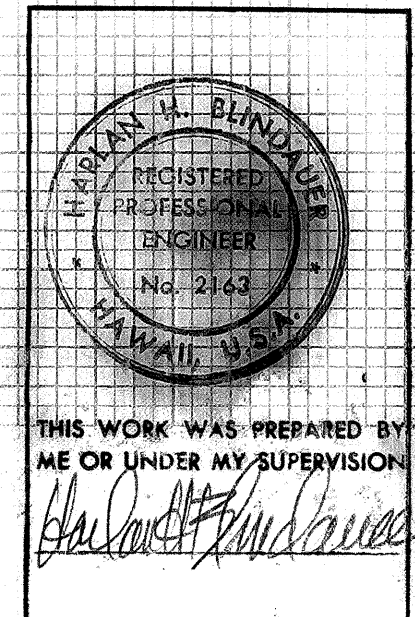




FED. ROAD DIST. NO.	STATE	FED. AID PROJ. NO.	FISCAL YEAR	SHEET NO.	TOTAL SHEETS
HAWAII	HAW.	F-078-1(10)	1971	12	418

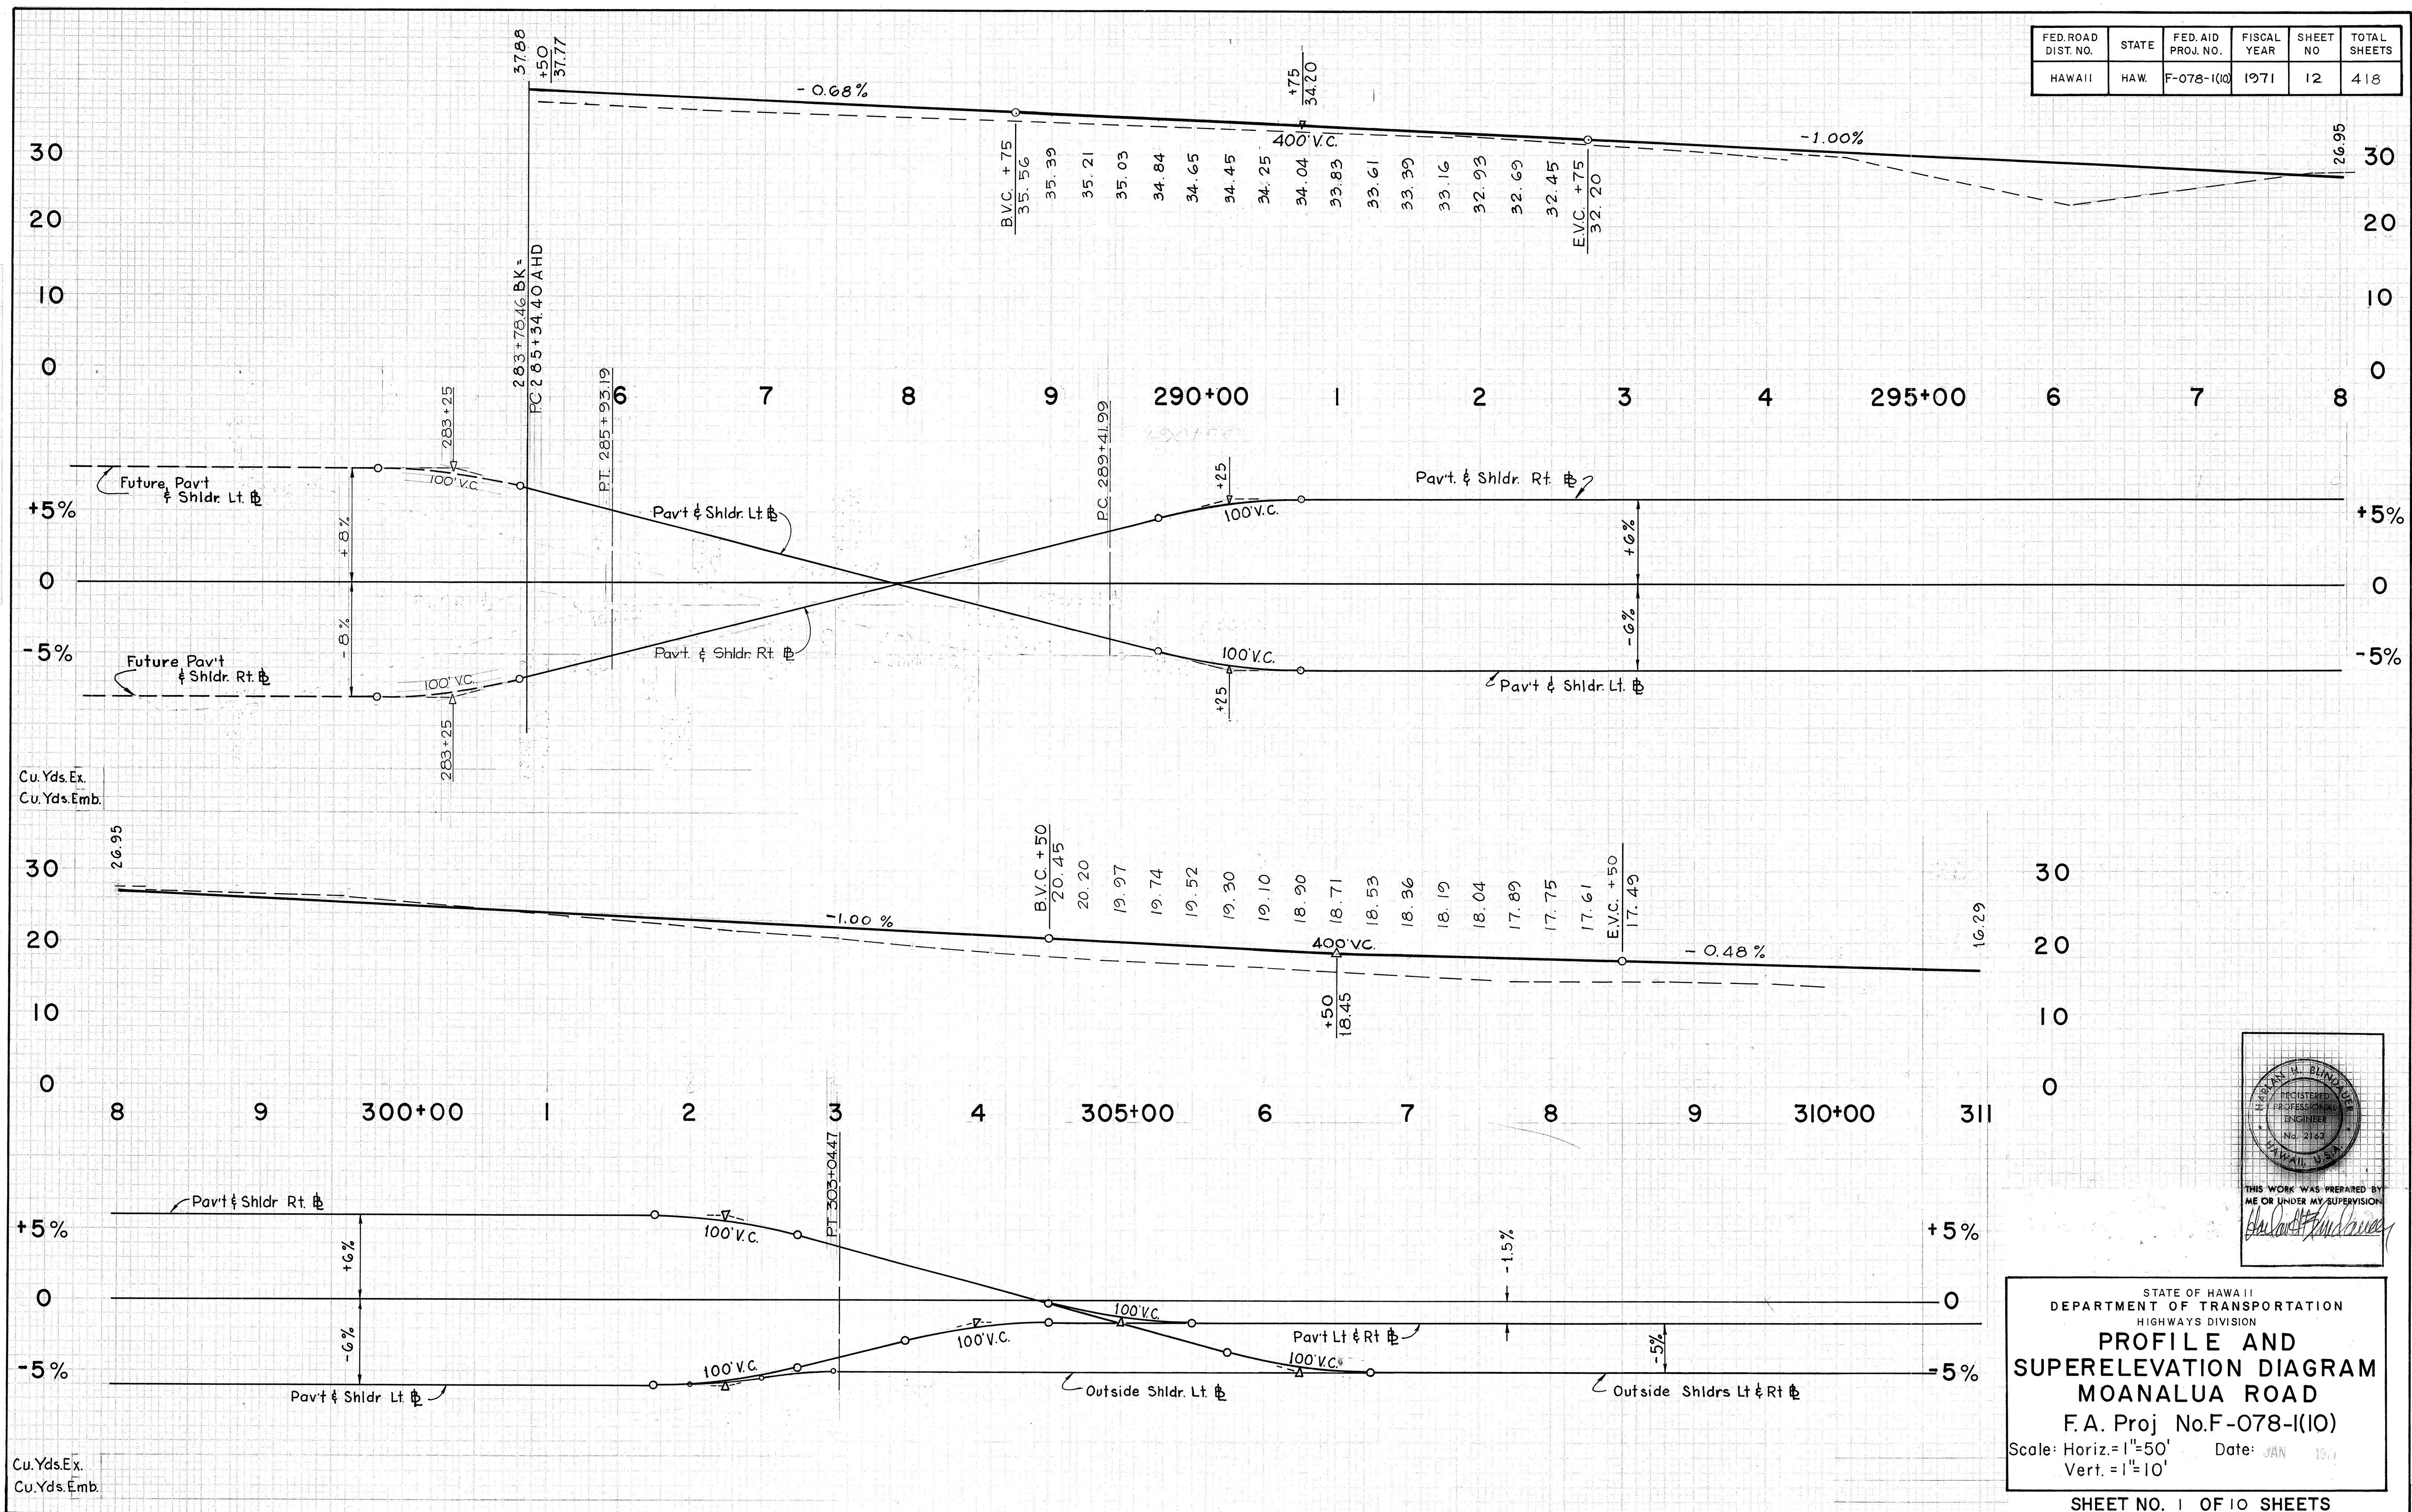

STATE OF HAWAII
DEPARTMENT OF TRANSPORTATION
HIGHWAYS DIVISION

PROFILE AND SUPERELEVATION DIAGRAM
MOANALUA ROAD
F.A. Proj. No.F-078-1(10)
Scale: Horiz.=1"=50' Date: JAN 1971
Vert.=1"=10'

FED. ROAD DIST. NO.	STATE	FED. AID PROJ. NO.	FISCAL YEAR	SHEET NO.	TOTAL SHEETS
HAWAII	HAW.	F-078-1(10)	1971	13	418

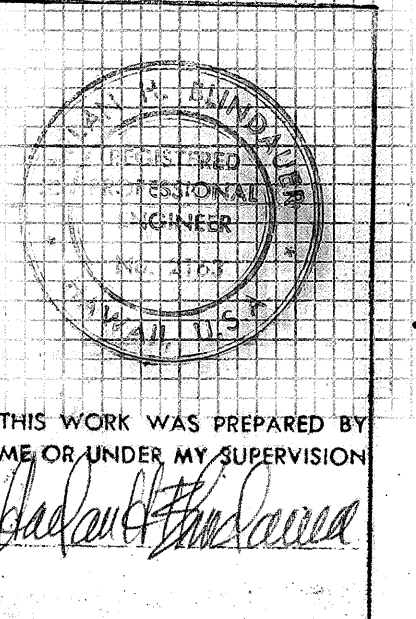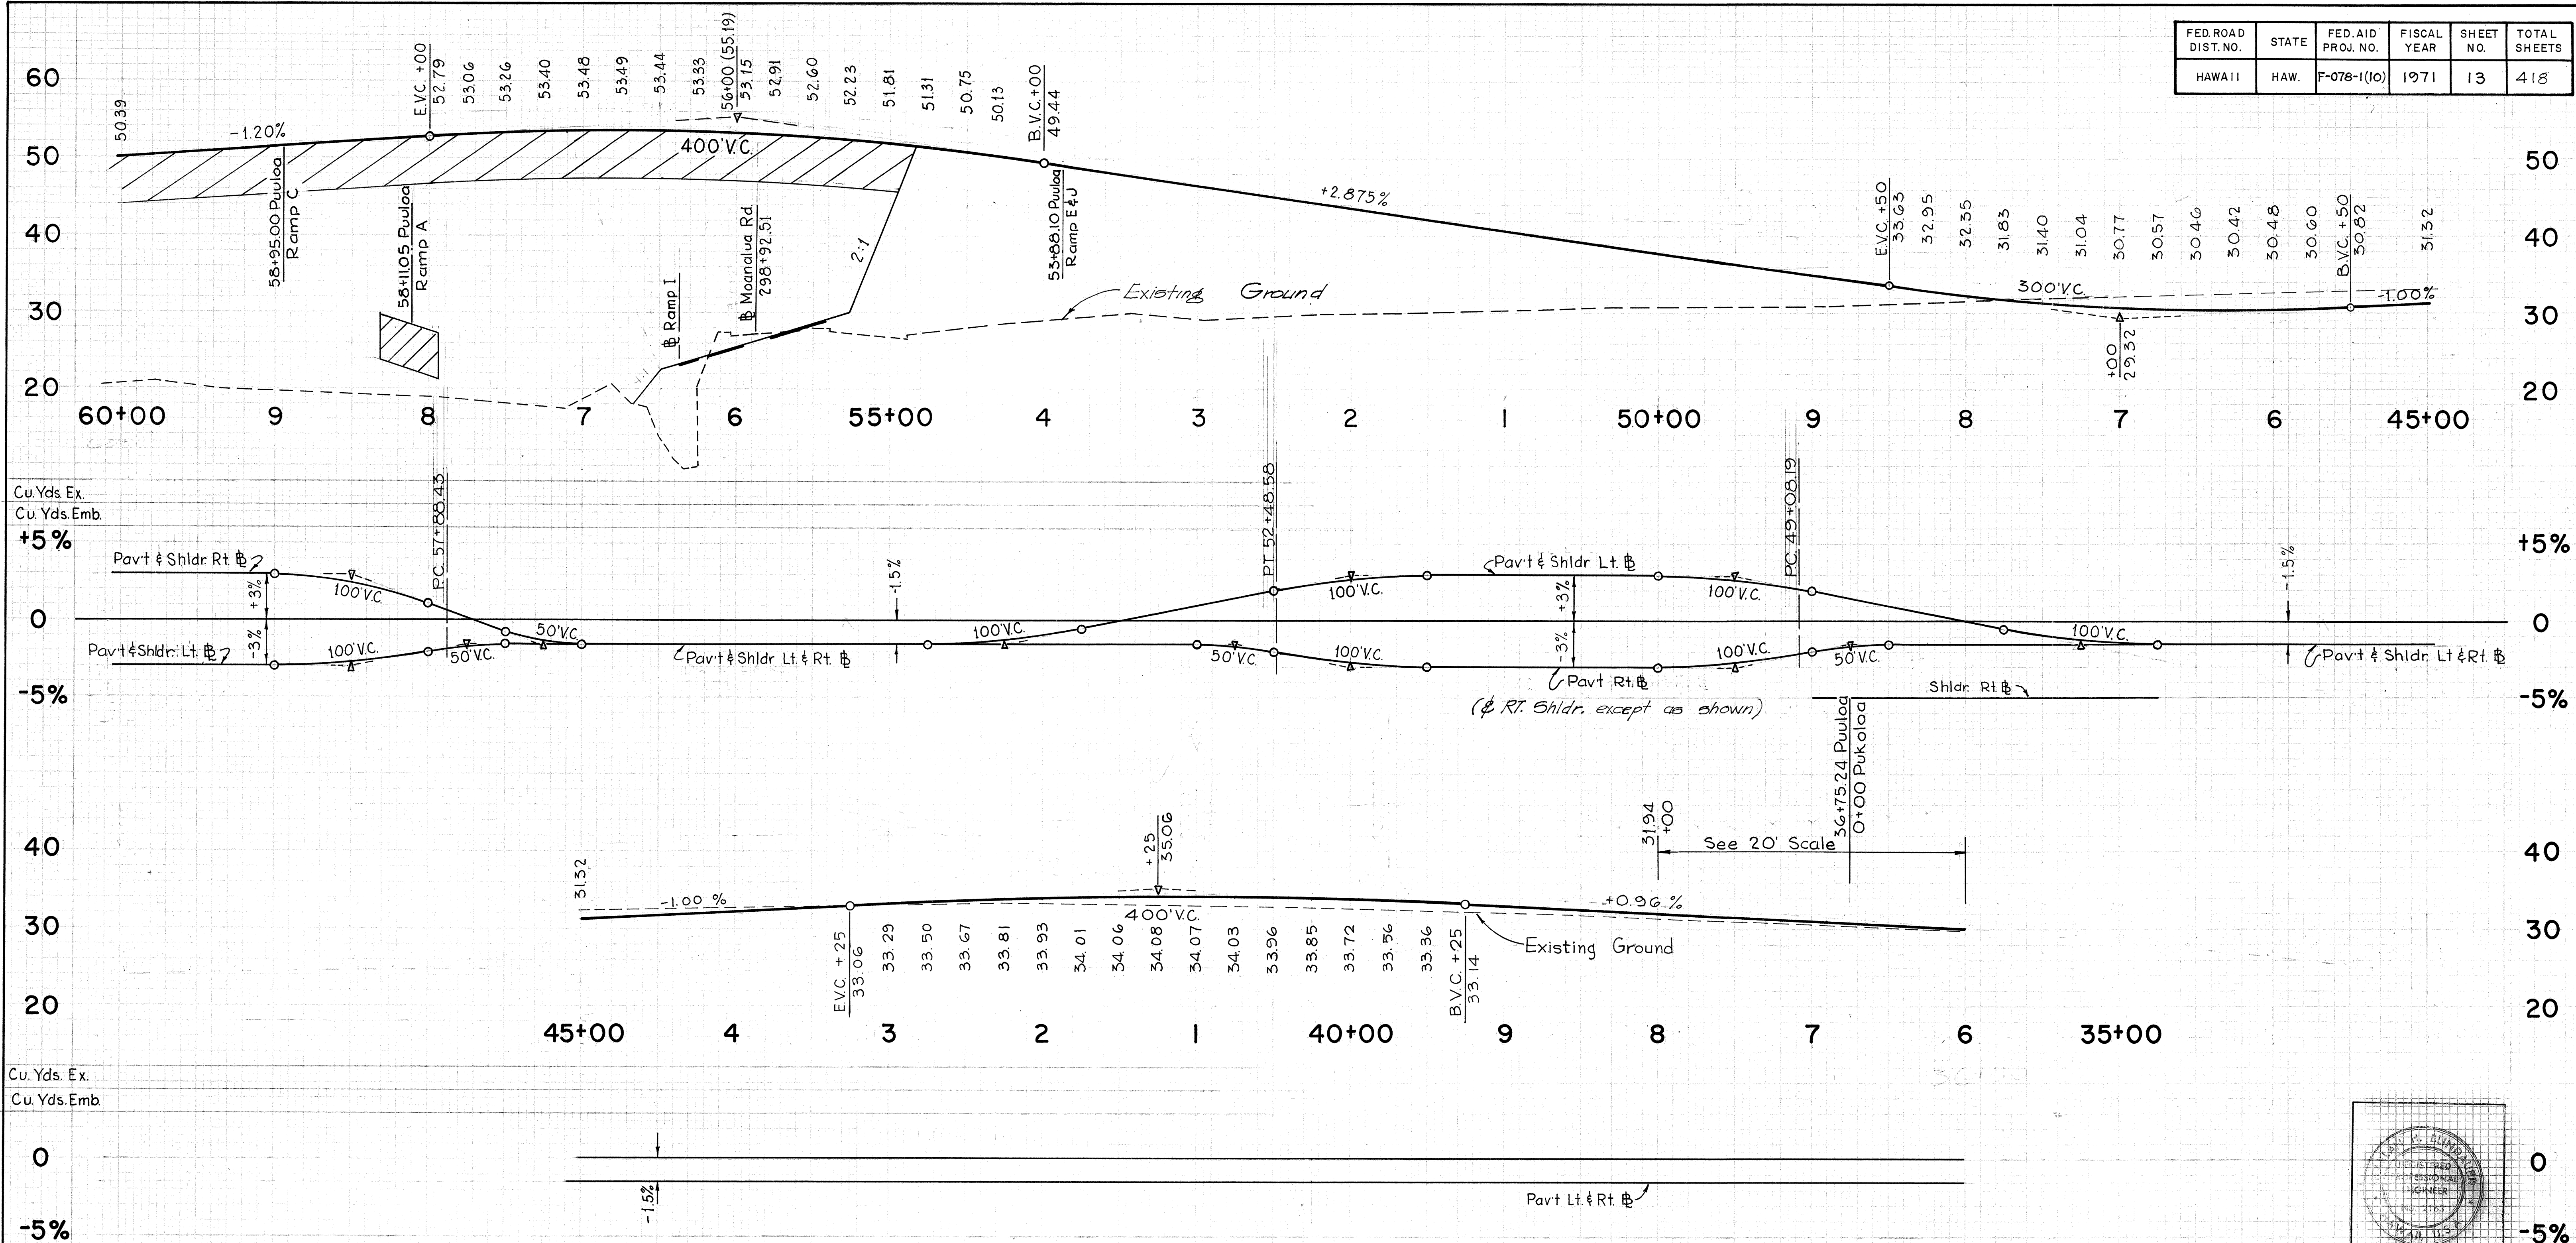

STATE OF HAWAII
DEPARTMENT OF TRANSPORTATION
HIGHWAYS DIVISION

PROFILE AND SUPERELEVATION DIAGRAM
PUULOA RD.-(SHT. 1 of 2)



F.A. Proj. No.F-078-1(10)

Scale: Horiz.=1"=50'
Vert.=1"=10'

Date: JAN 1971

SHEET NO. 2 OF 10 SHEETS

FED. ROAD DIST. NO.	STATE	FED. AID PROJ. NO.	FISCAL YEAR	SHEET NO.	TOTAL SHEETS
HAWAII	HAW.	F-078-1(10)	1971	14	418

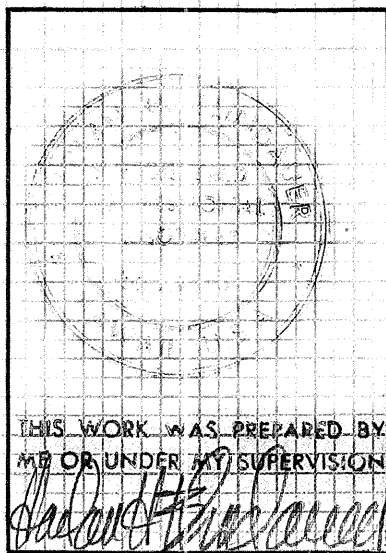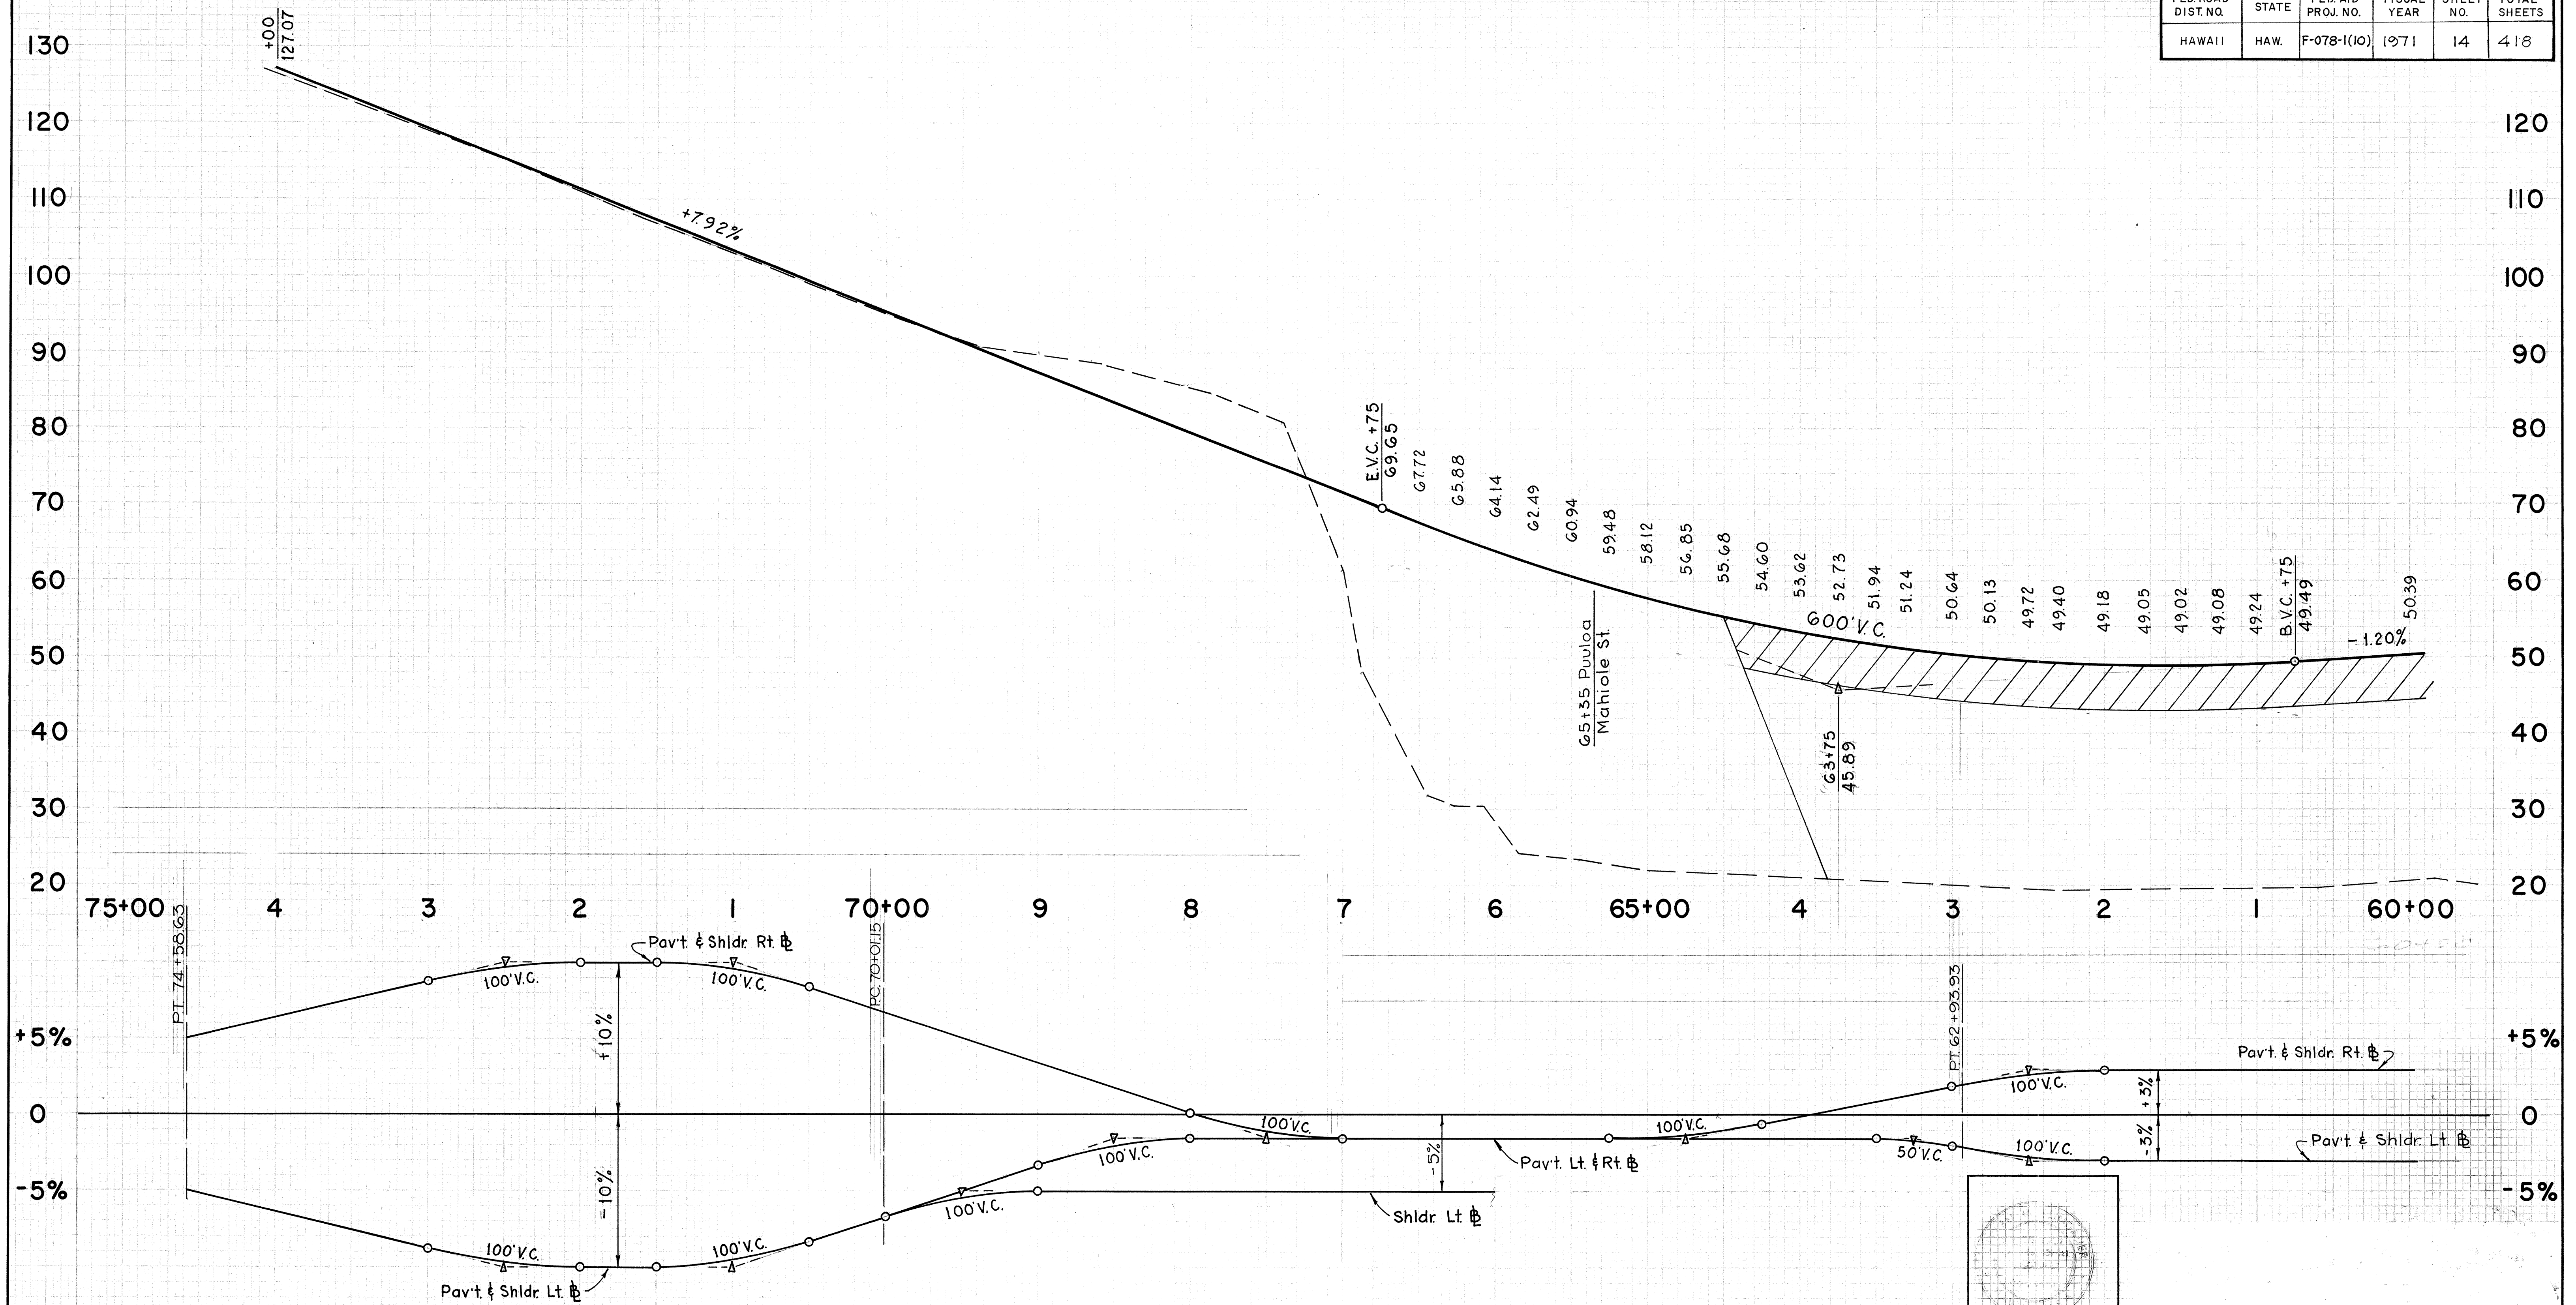

STATE OF HAWAII
DEPARTMENT OF TRANSPORTATION
HIGHWAYS DIVISION

**PROFILE AND
SUPERELEVATION DIAGRAM
PUULOLO RD.-(SHT. 2 of 2)**


F.A. Proj No.F-078-1(10)

Scale: Horiz.= 1"=50'
Vert.= 1"=10'


Date: 10/71

SHEET NO. 3 OF 10 SHEETS

FED. ROAD DIST. NO.	STATE	FED. AID PROJ. NO.	FISCAL YEAR	SHEET NO.	TOTAL SHEETS
HAWAII	HAW.	F-078-1(10)	1971	15	418

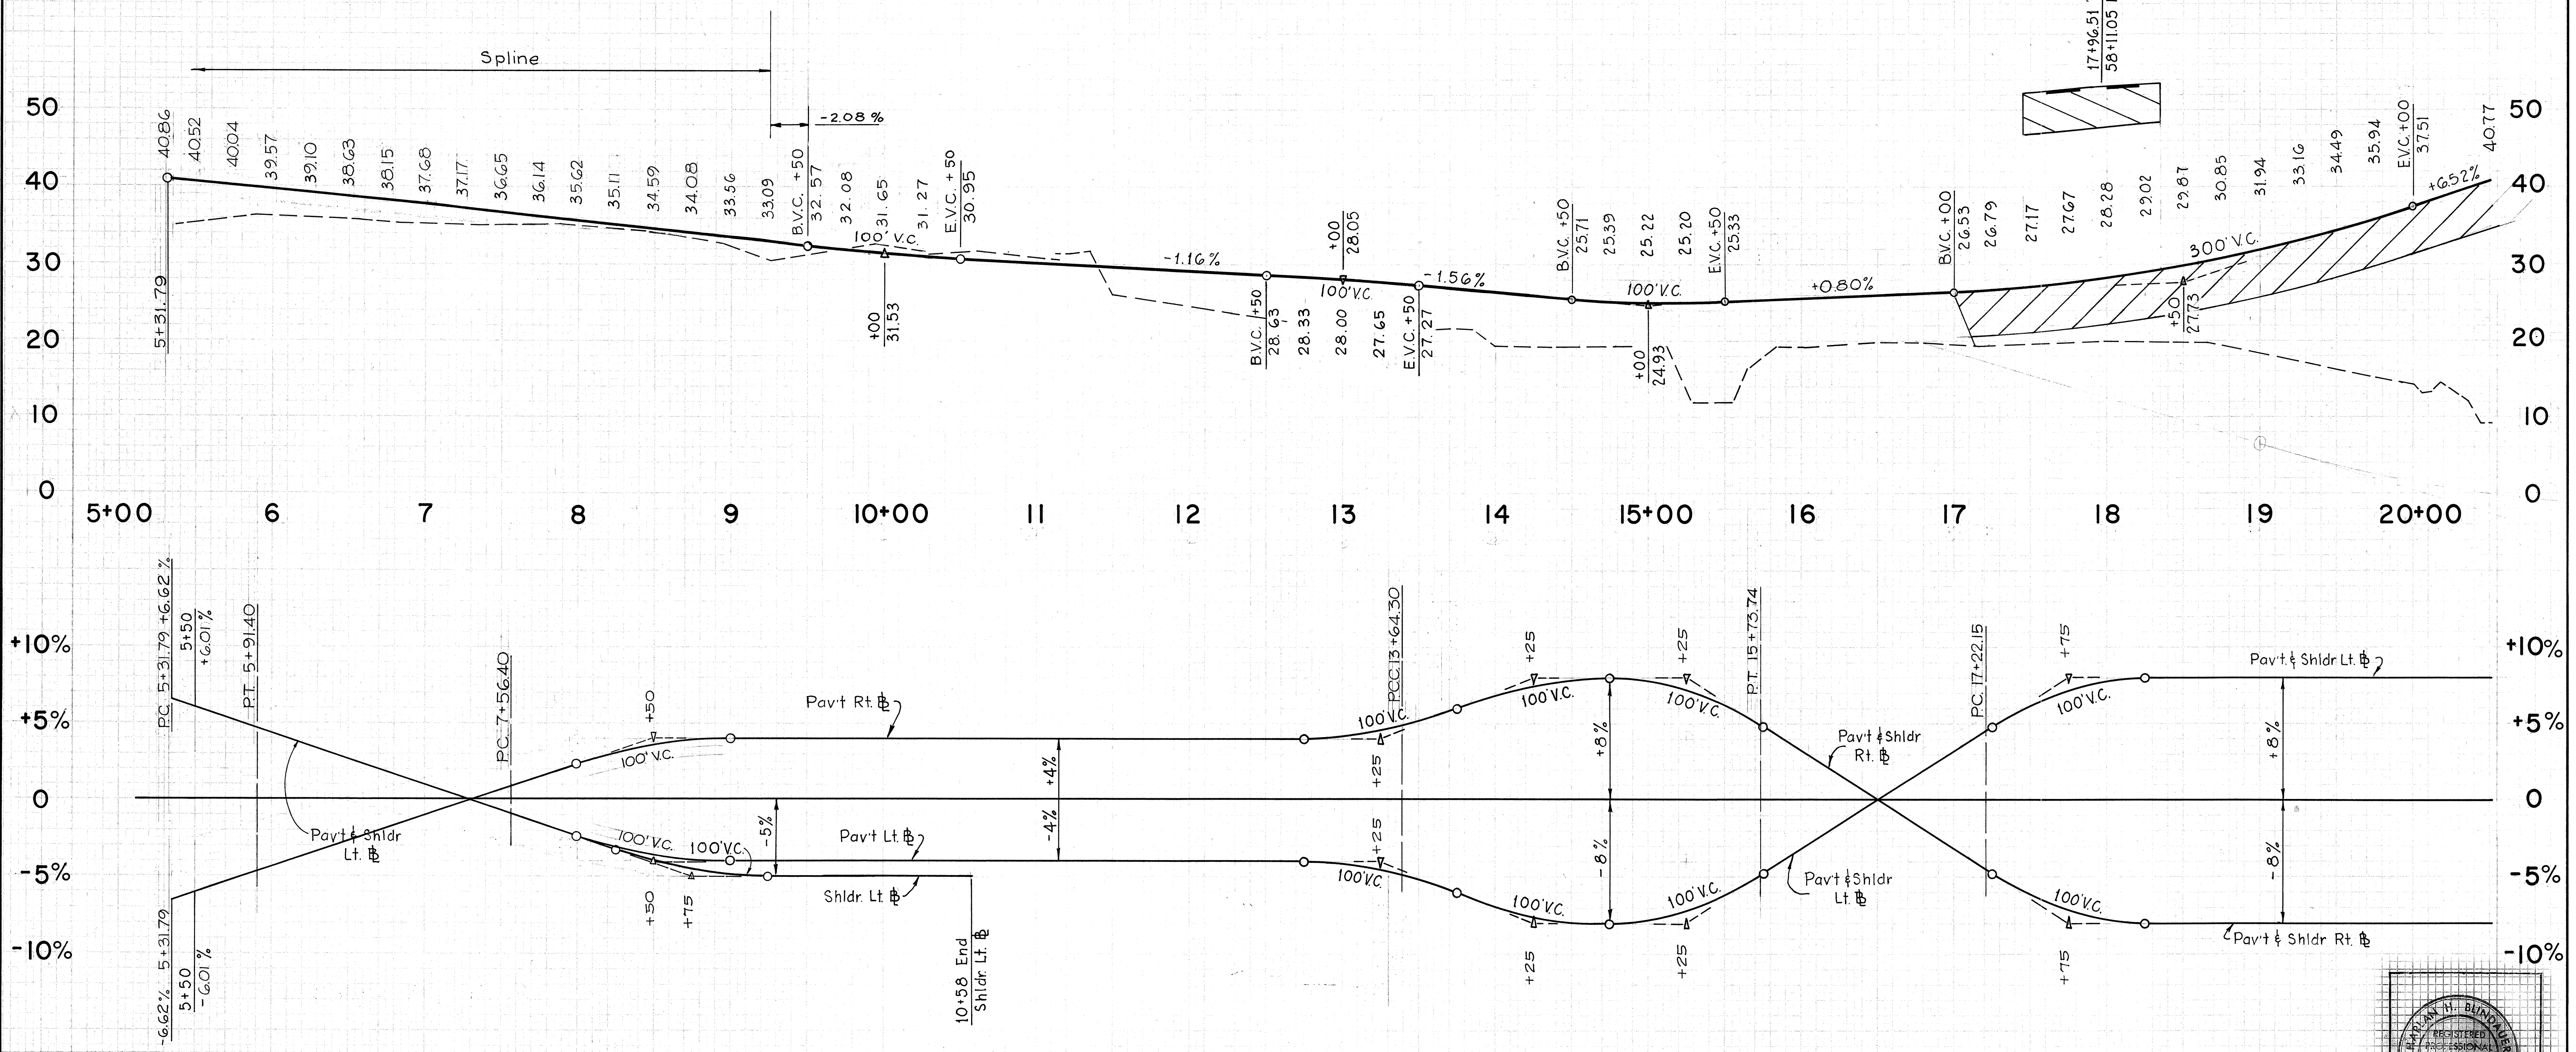

Cu. Yrds. Ex.
Cu. Yrds. Emb.

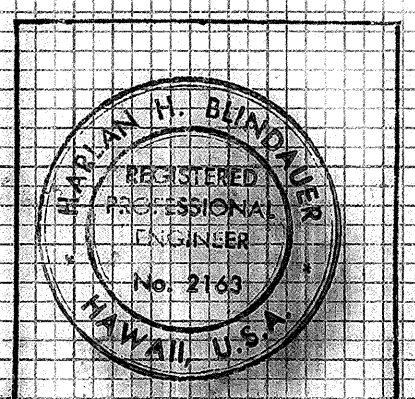



THIS WORK WAS PREPARED BY
ME OR UNDER MY SUPERVISION
[Signature]

STATE OF HAWAII
DEPARTMENT OF TRANSPORTATION
HIGHWAYS DIVISION

**PROFILE AND
SUPERELEVATION DIAGRAM**
RAMP "A" - (SHT. 1 of 2)
F.A. Proj. No. F-078-1(10)
Scale: Horiz. = 1" = 50'
Vert. = 1" = 10'

SHEET NO. 4 OF 10 SHEETS





FED. ROAD DIST. NO.	STATE	FED. AID PROJ. NO.	FISCAL YEAR	SHEET NO.	TOTAL SHEETS
HAWAII	HAW.	F-078-1(10)	1971	16	418

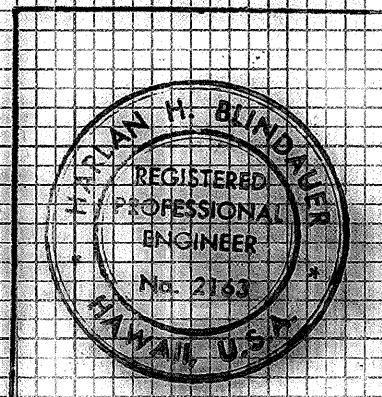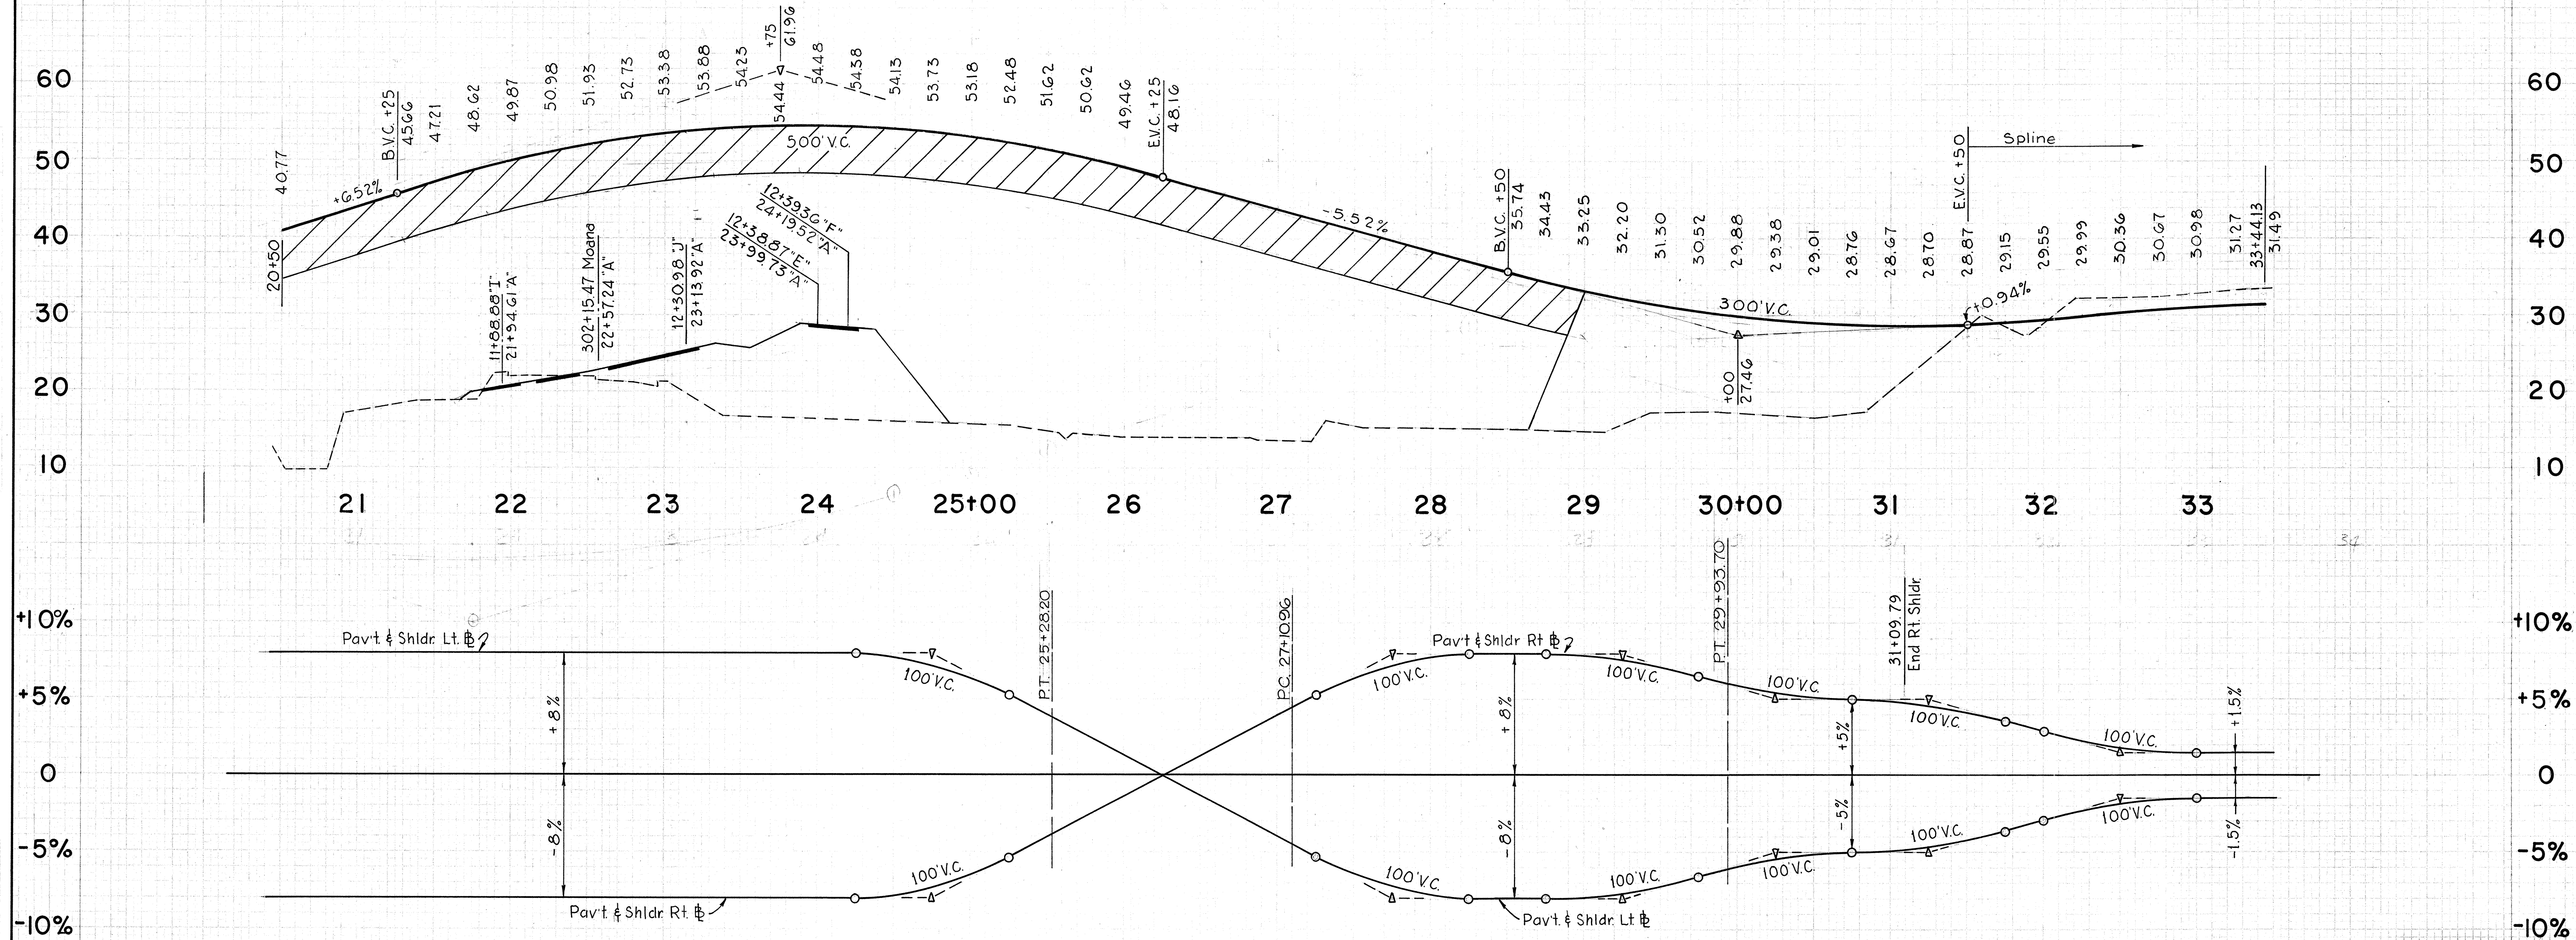

THIS WORK WAS PREPARED BY
ME OR UNDER MY SUPERVISION
[Signature]

STATE OF HAWAII
DEPARTMENT OF TRANSPORTATION
HIGHWAYS DIVISION
**PROFILE AND
SUPERELEVATION DIAGRAM**
RAMP "A" - (SHT. 2 of 2)
F.A. Proj No. F-078-1(10)
Scale: Horiz. = 1" = 50'
Vert. = 1" = 10'
Date: JAN 1971

FED. ROAD DIST. NO.	STATE	FED. AID PROJ. NO.	FISCAL YEAR	SHEET NO.	TOTAL SHEETS
HAWAII	HAW.	F-078-1(10)	1971	17	418

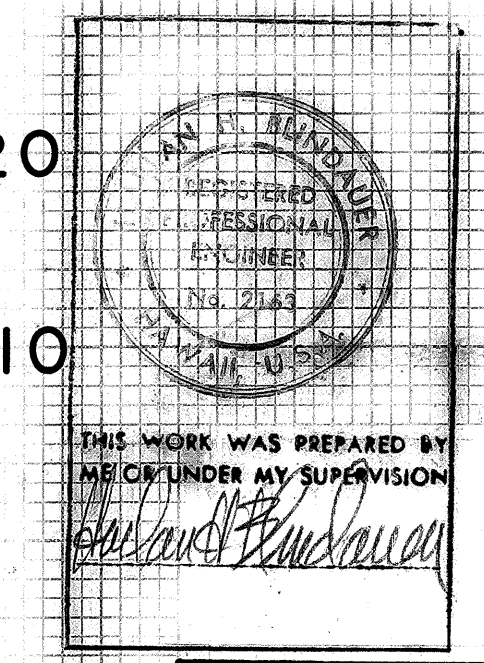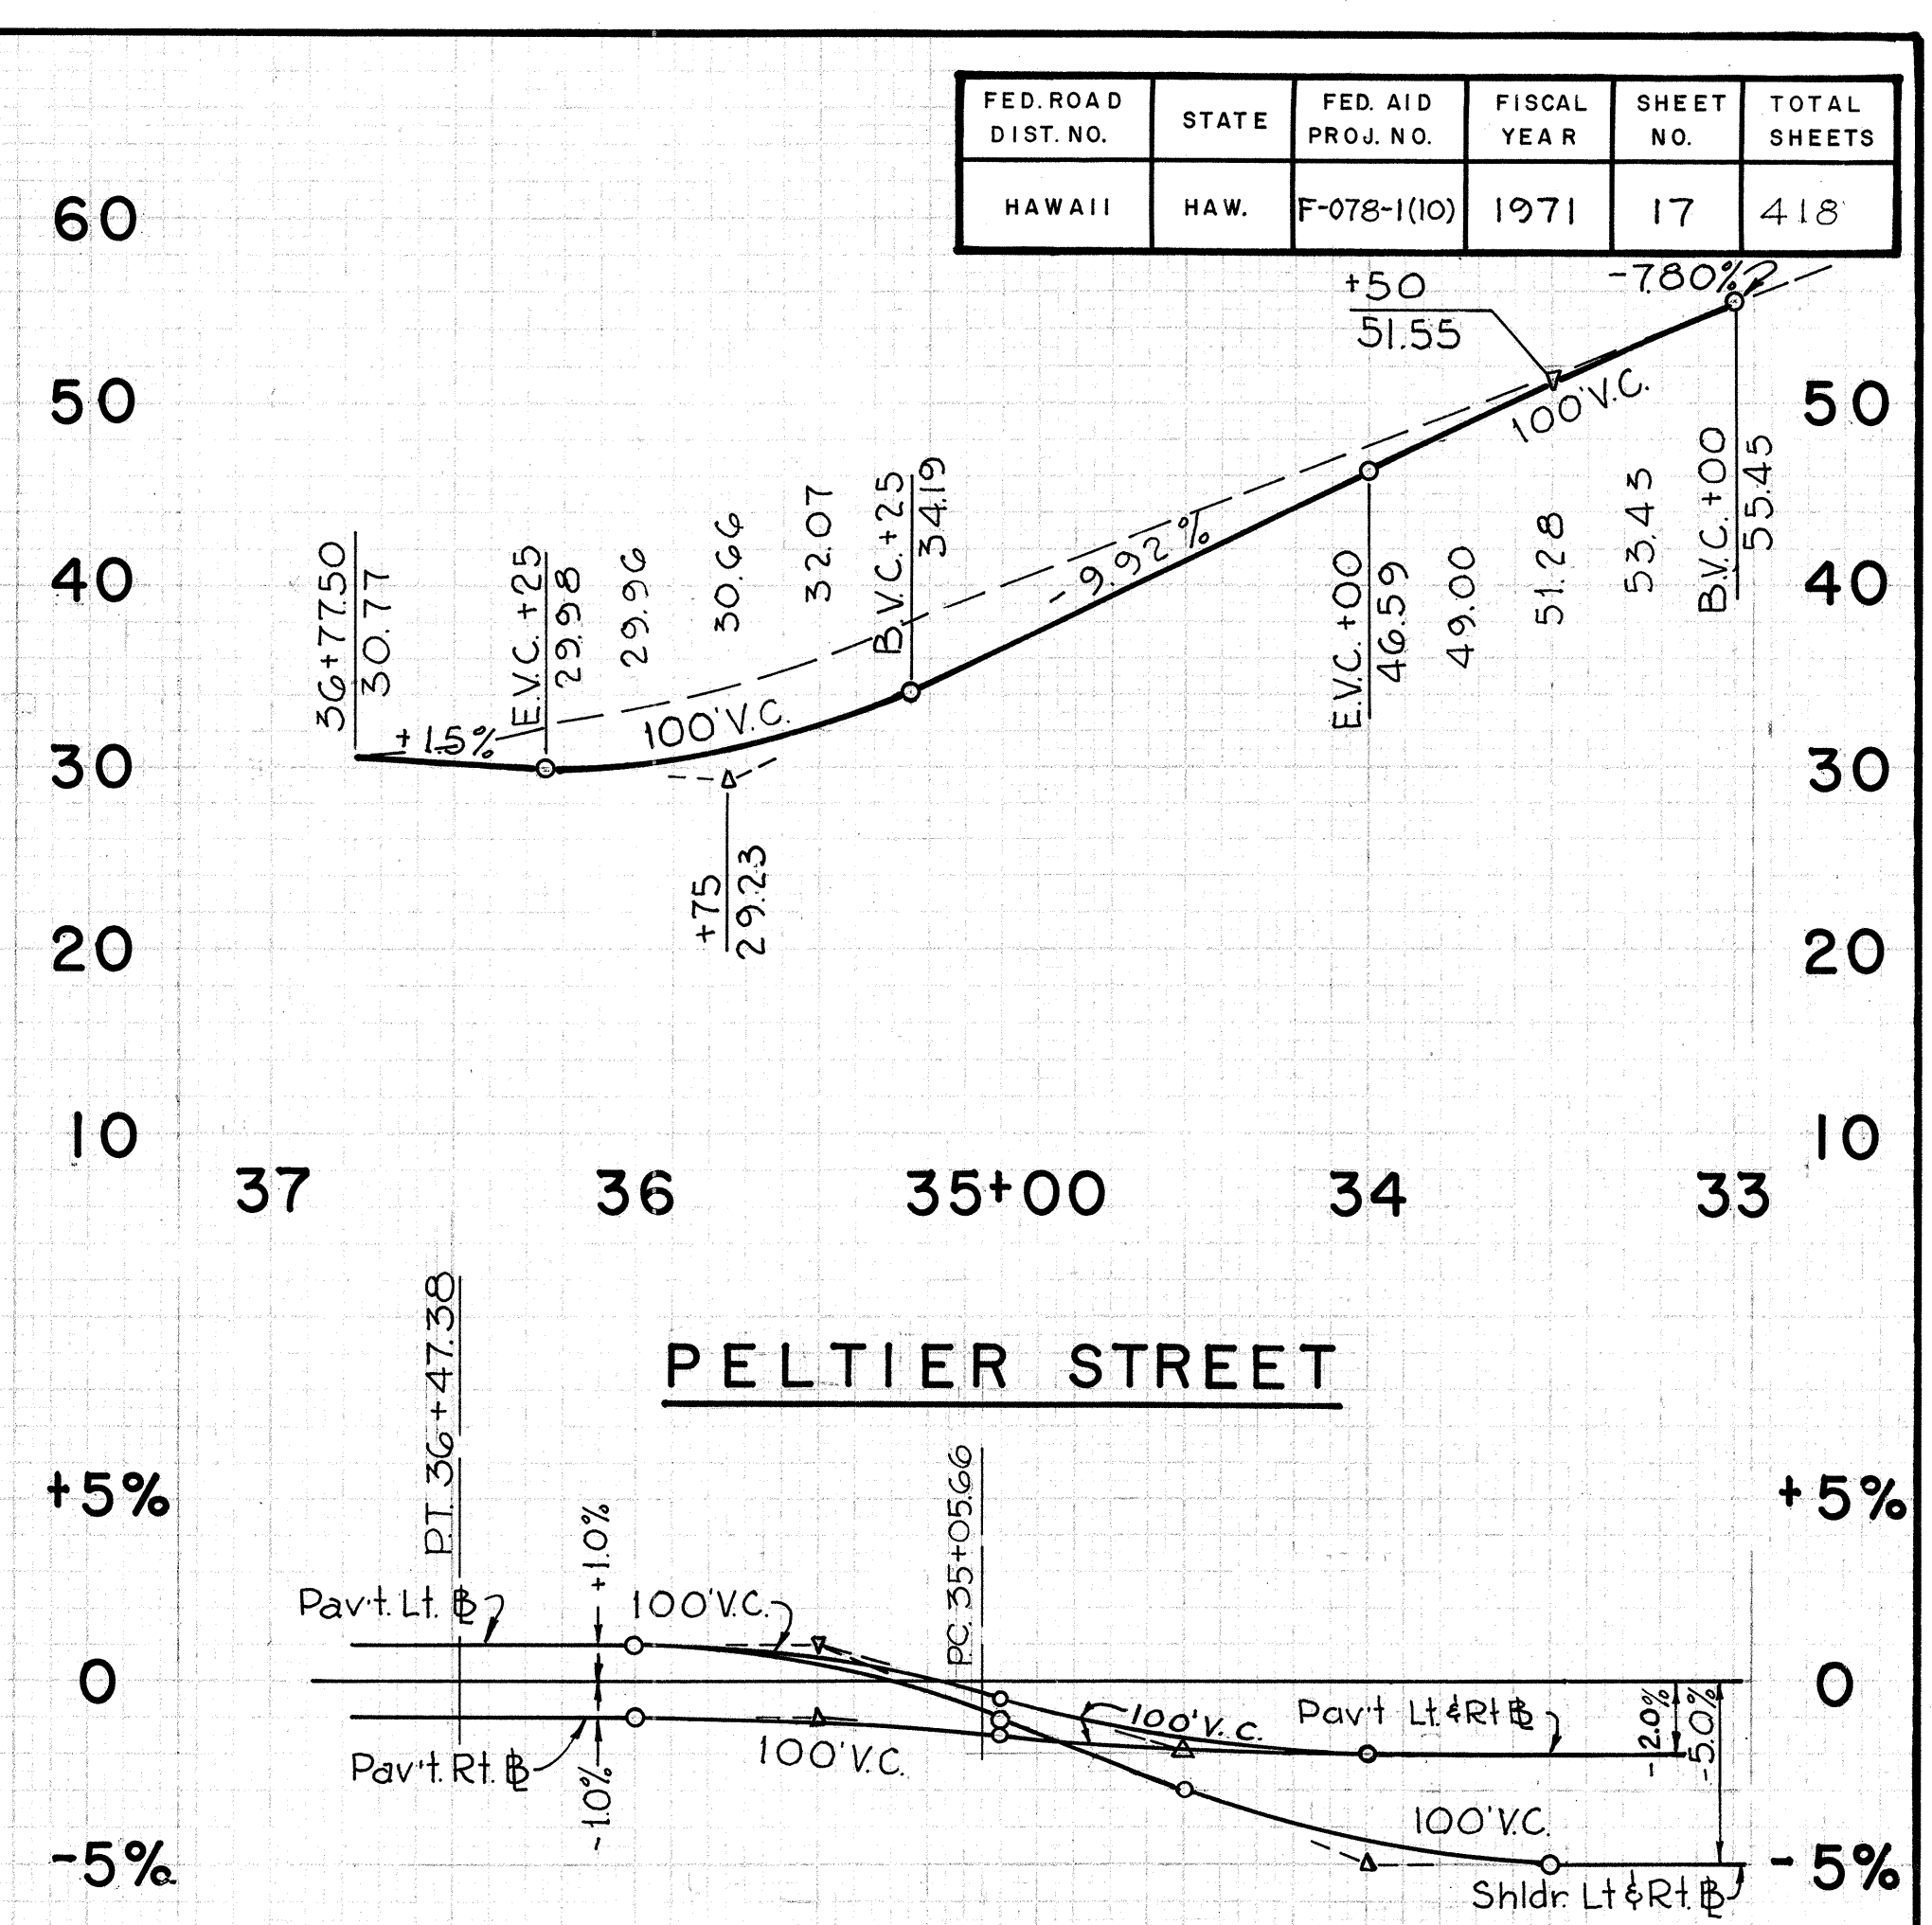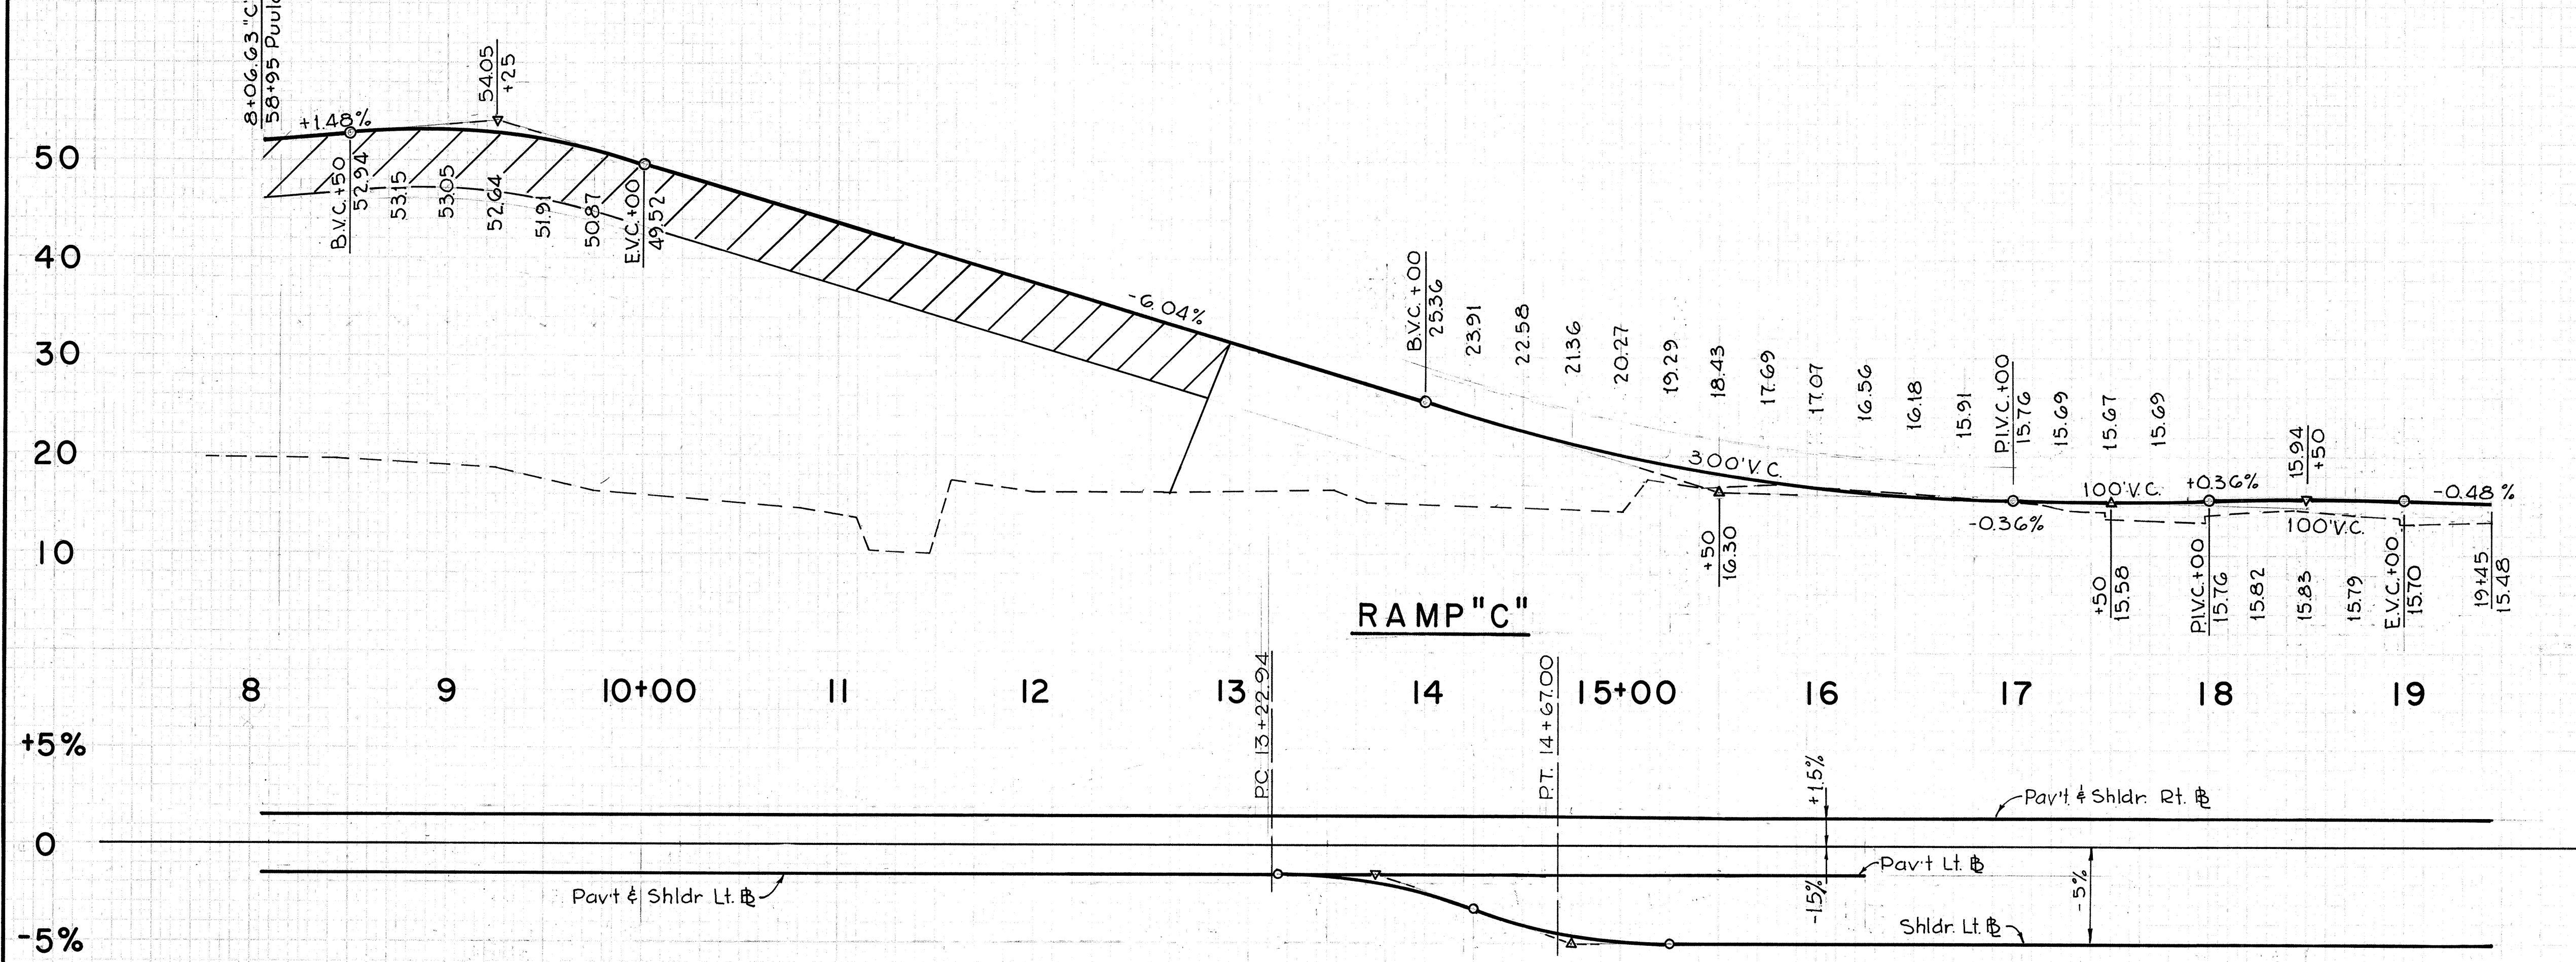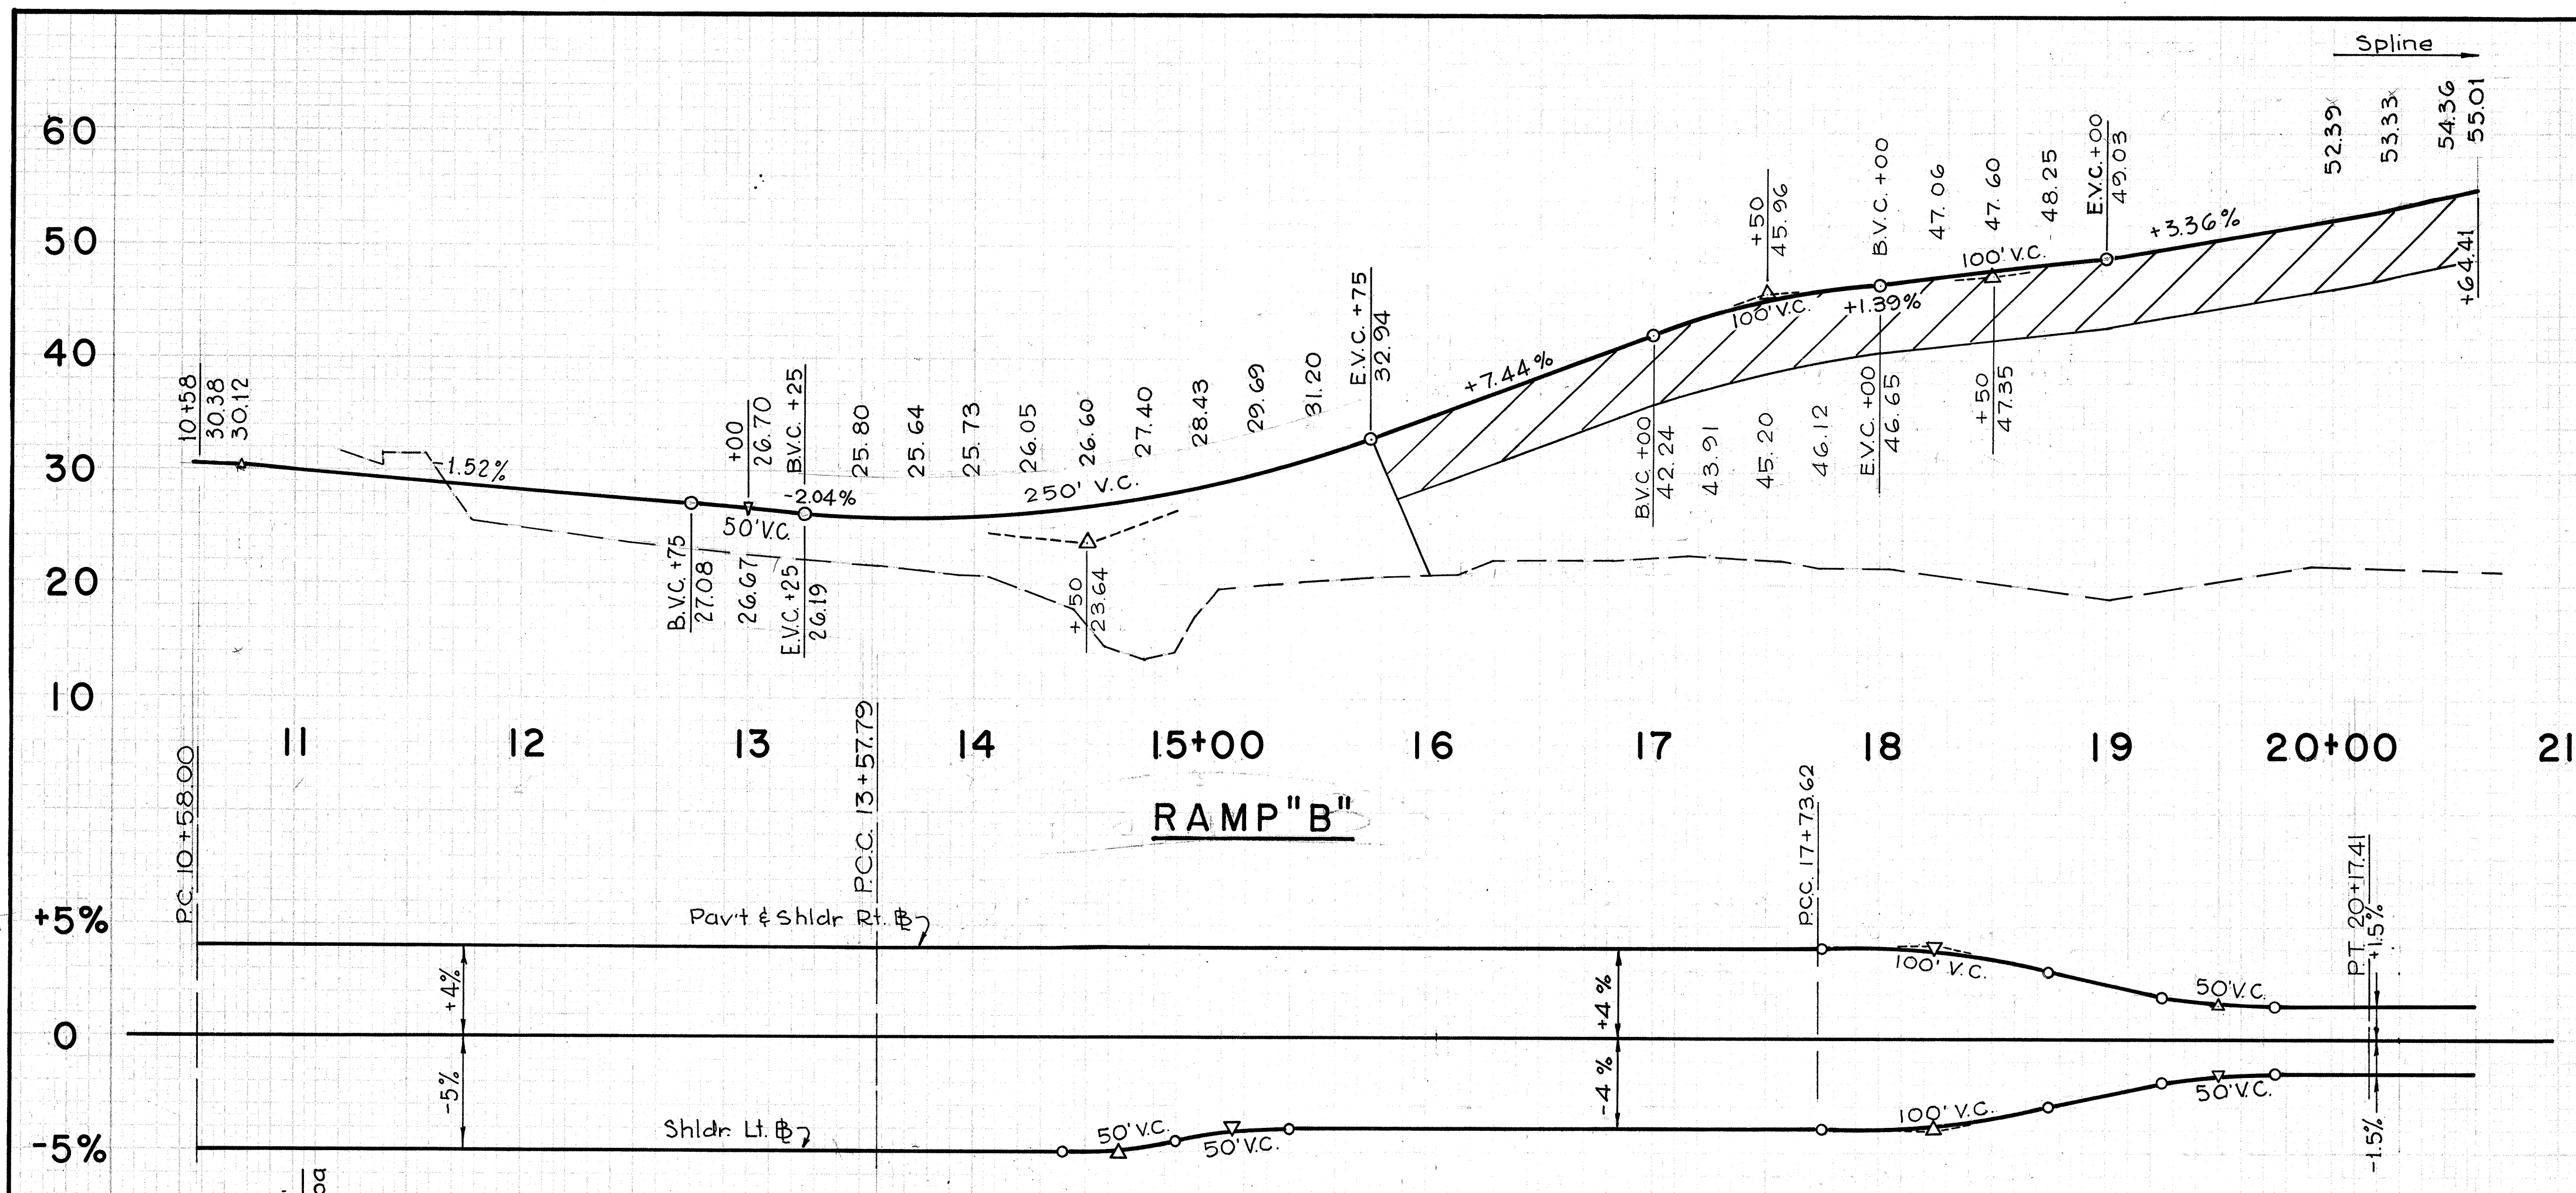

STATE OF HAWAII
DEPARTMENT OF TRANSPORTATION
HIGHWAYS DIVISION



**PROFILE AND
SUPERELEVATION DIAGRAM
RAMPS "B", "C" & PELTIER ST.**

F.A. Proj. No. F-078-1(10)

Scale: Horiz. = 1" = 50'
Vert. = 1" = 10'

Date: JAN 1971




FED. ROAD DIST. NO.	STATE	FED. AID PROJ. NO.	FISCAL YEAR	SHEET NO.	TOTAL SHEETS
HAWAII	HAW.	F-078-1(10)	1971	18	418

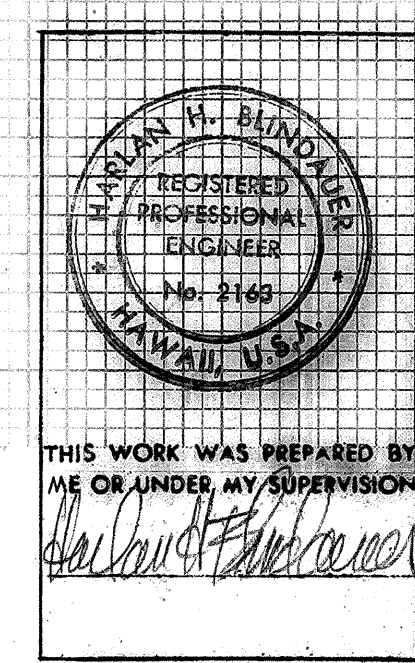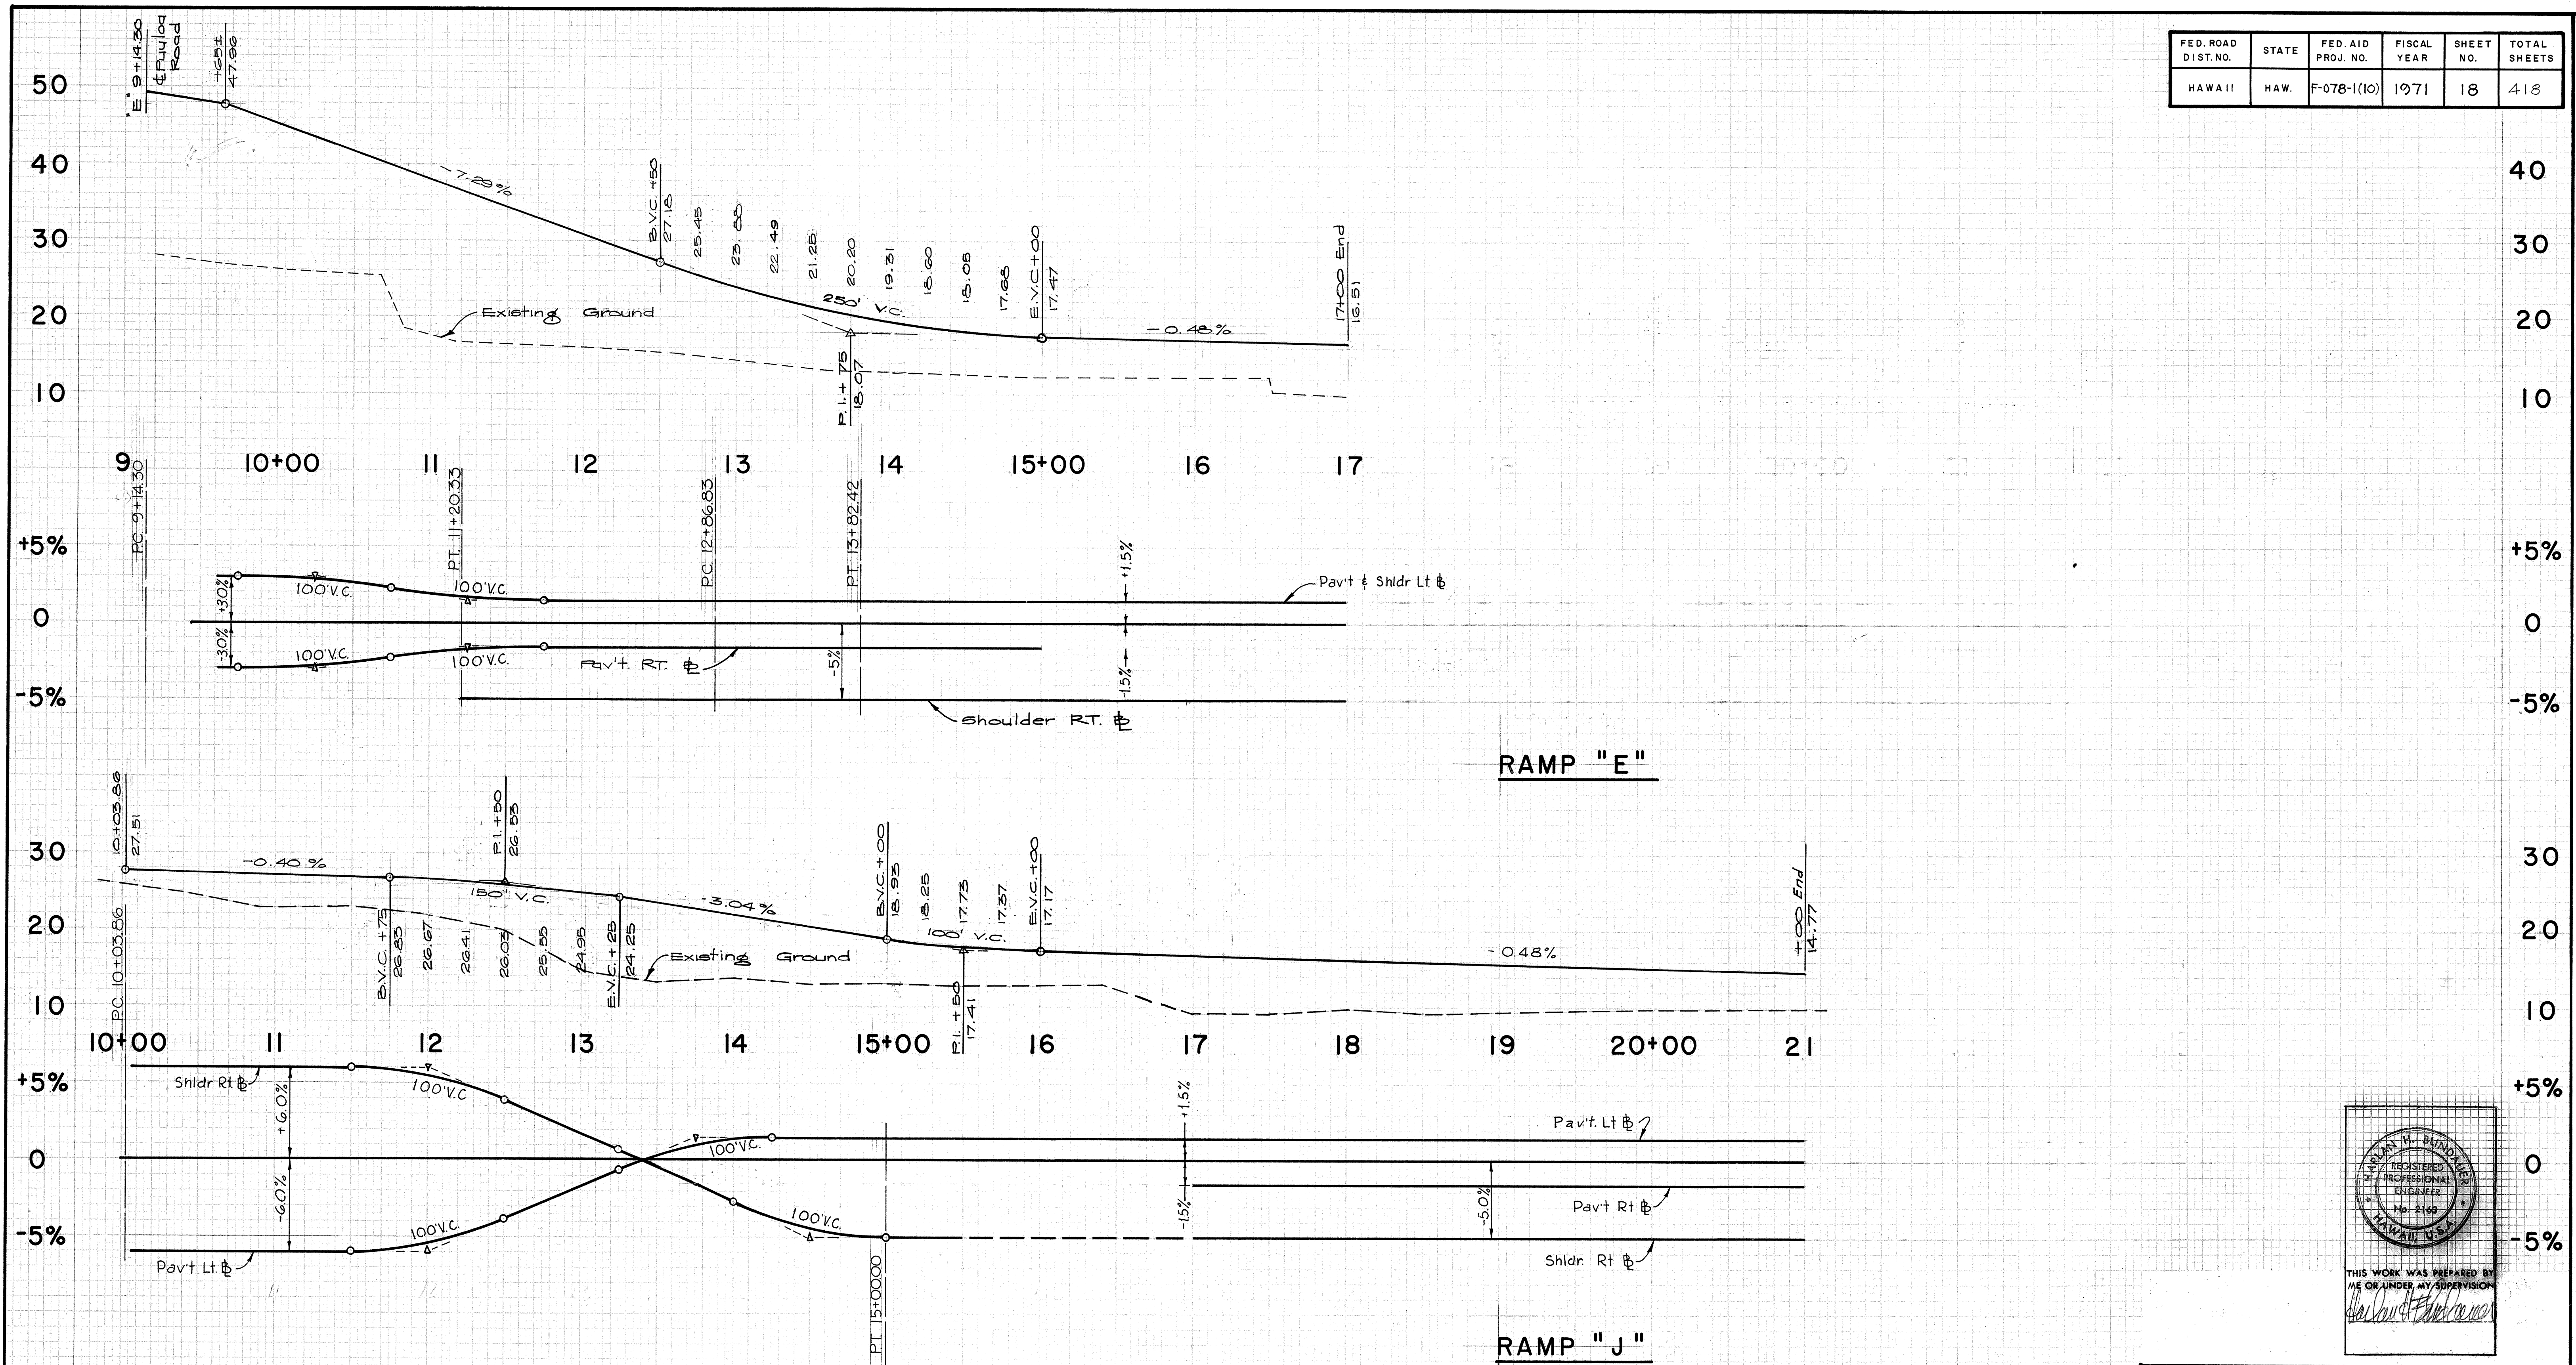


STATE OF HAWAII
DEPARTMENT OF TRANSPORTATION
HIGHWAYS DIVISION

**PROFILE AND
SUPERELEVATION DIAGRAM**
RAMP "E" - RAMP "J"
F. A. Proj. No. F-078-1(10)
Scale: Horiz. - 1"=50' Date: JAN 1971
Vert. - 1"=10'

FED. ROAD DIST. NO.	STATE	FED. AID PROJ. NO.	FISCAL YEAR	SHEET NO.	TOTAL SHEETS
HAWAII	HAW.	F-078-1(10)	1971	19	418

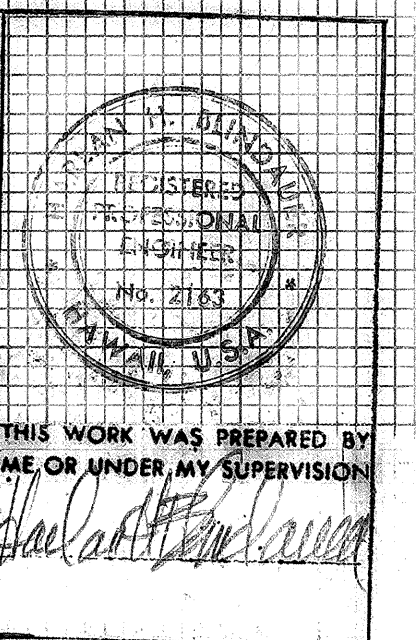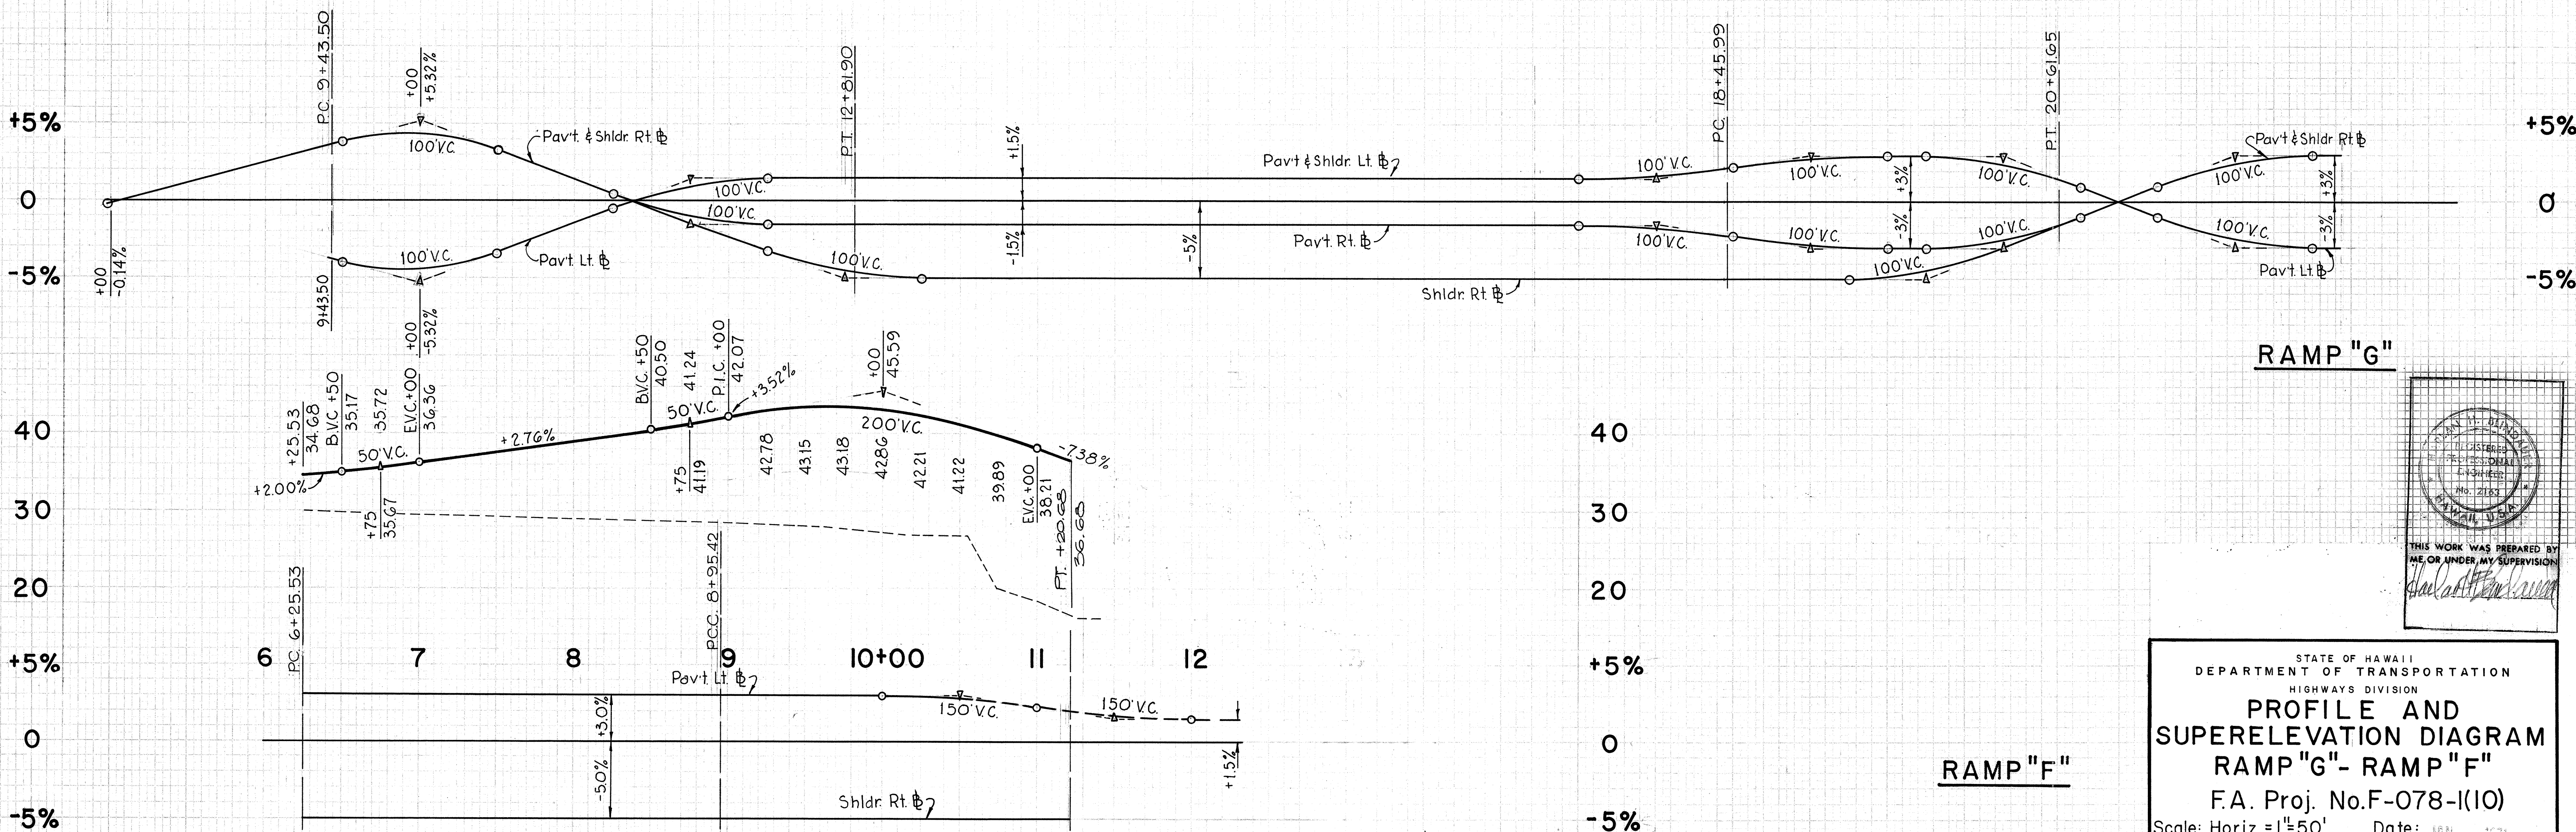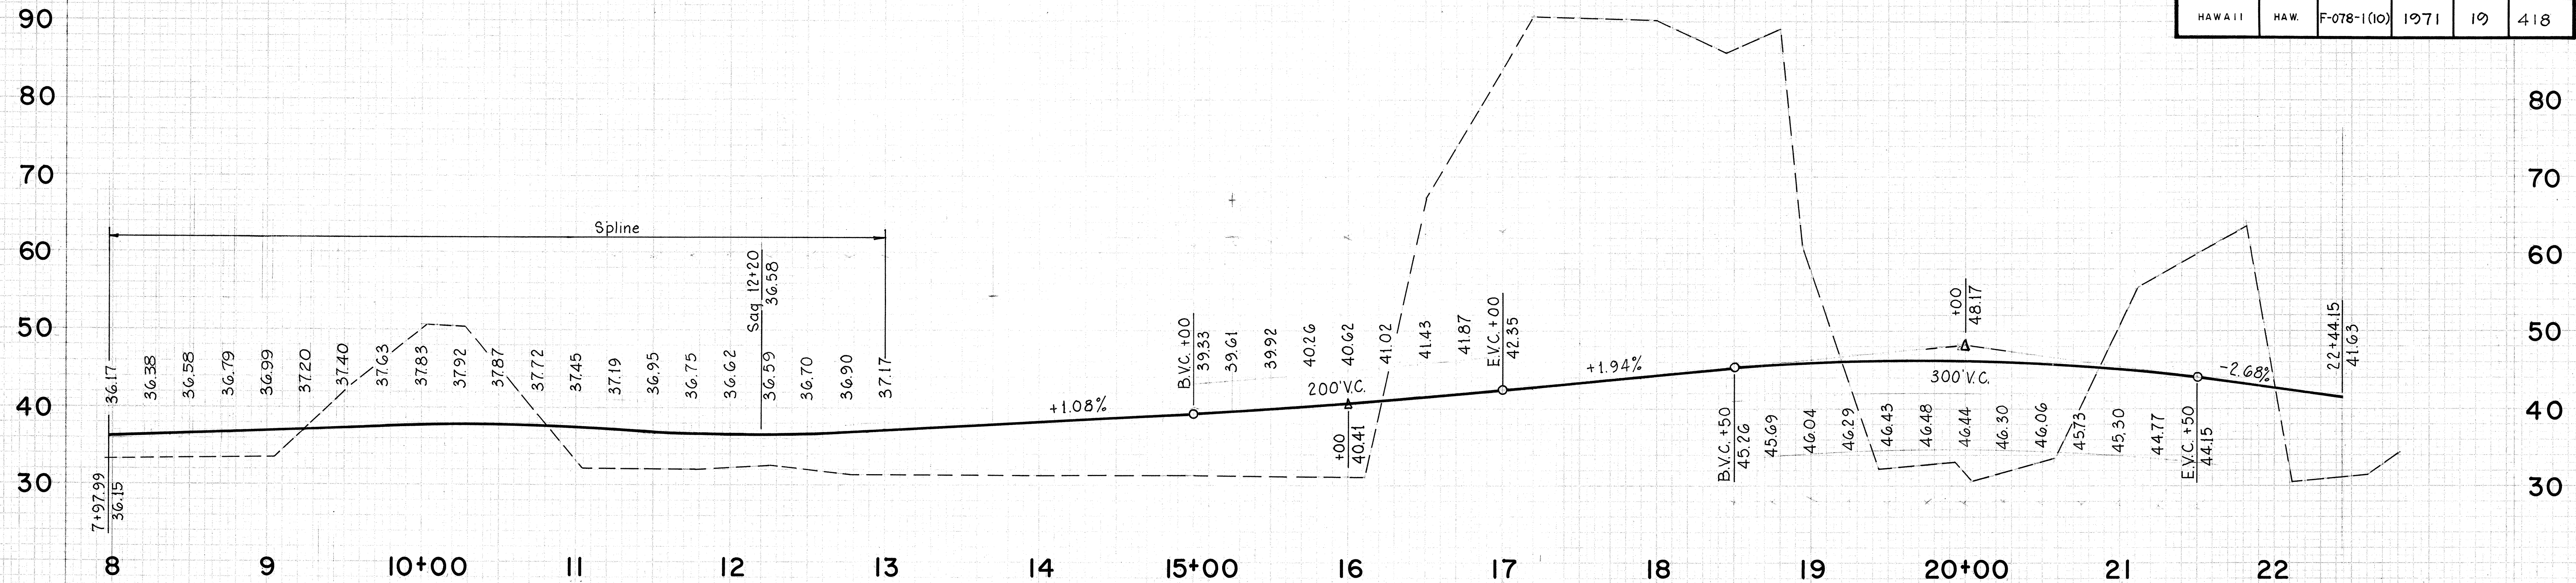


STATE OF HAWAII
DEPARTMENT OF TRANSPORTATION
HIGHWAYS DIVISION
**PROFILE AND
SUPERELEVATION DIAGRAM
RAMP "G"- RAMP "F"**
F.A. Proj. No.F-078-1(10)
Scale: Horiz. = 1"=50' Date: JAN 1971
Vert. = 1"=10'


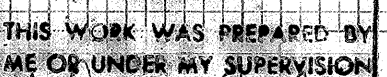


SHEET NO. 9 OF 10 SHEETS

FED. ROAD DIST. NO.	STATE	FED. AID PROJ. NO.	FISCAL YEAR	SHEET NO.	TOTAL SHEETS
HAWAII	HAW.	F-078-1(10)	1971	21	418

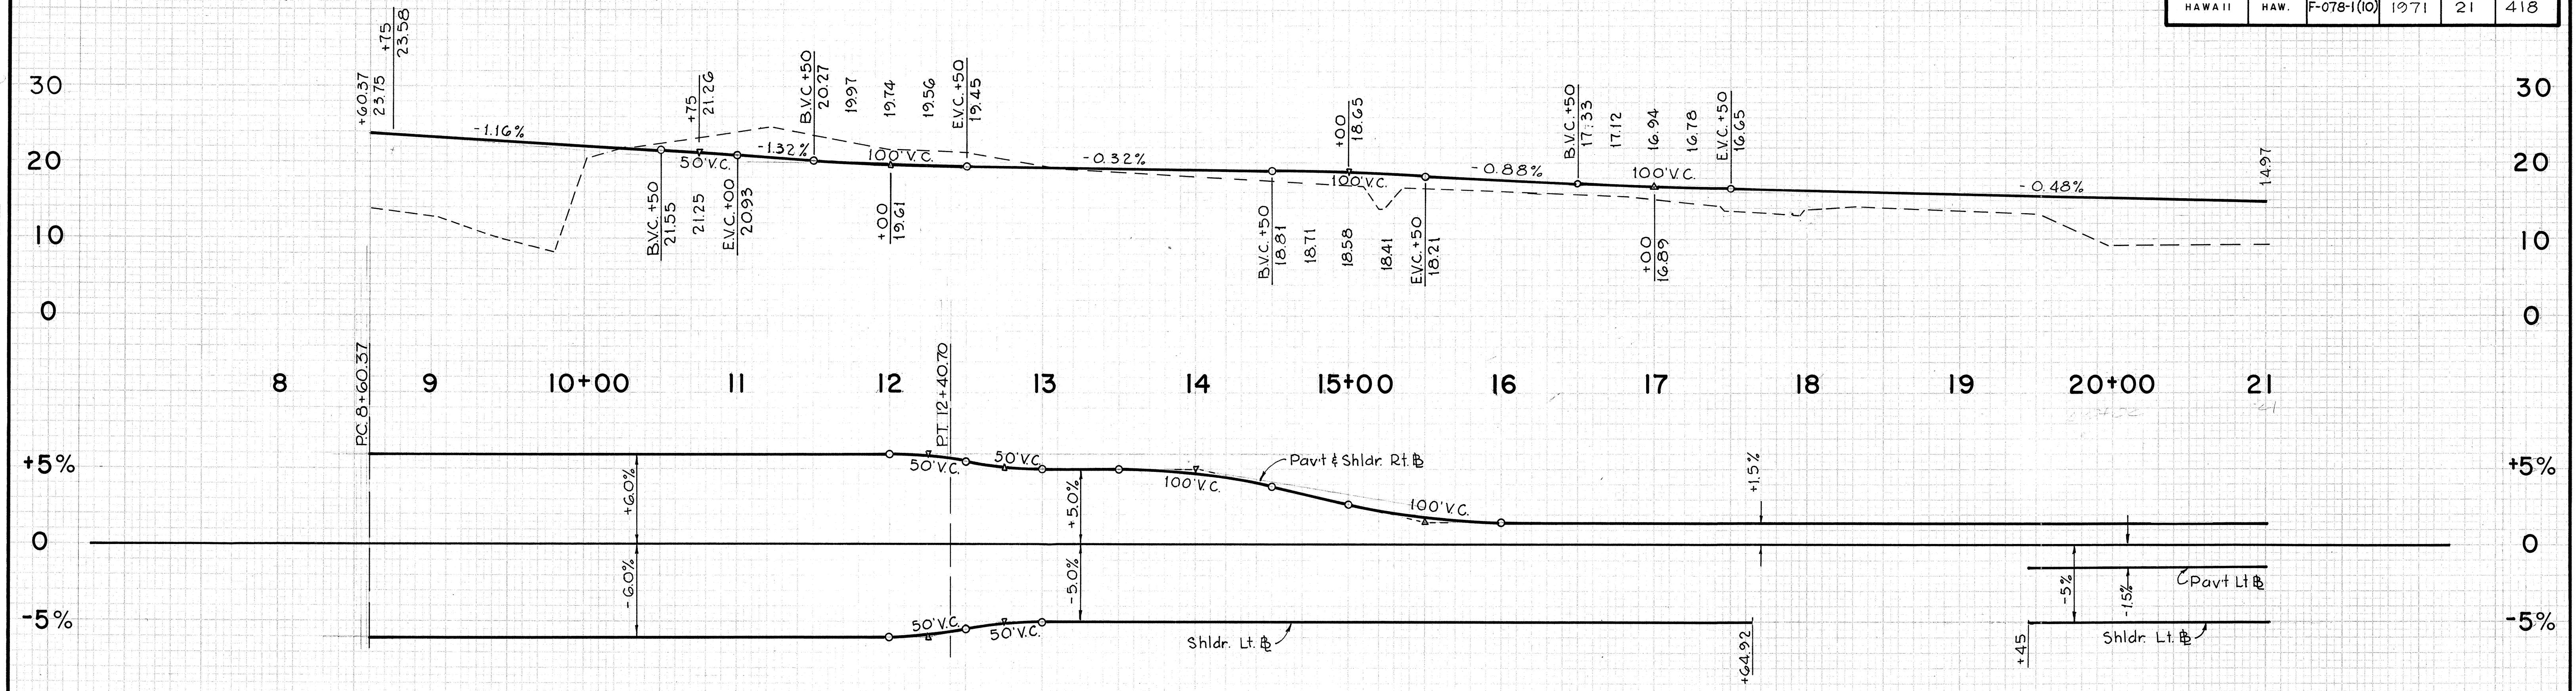

RAMP "I" (FUTURE)

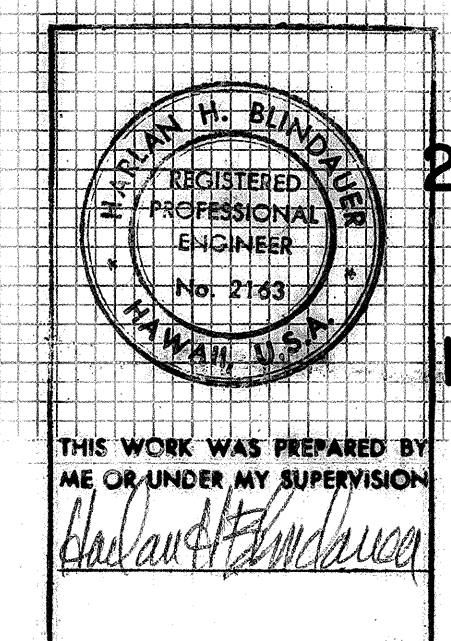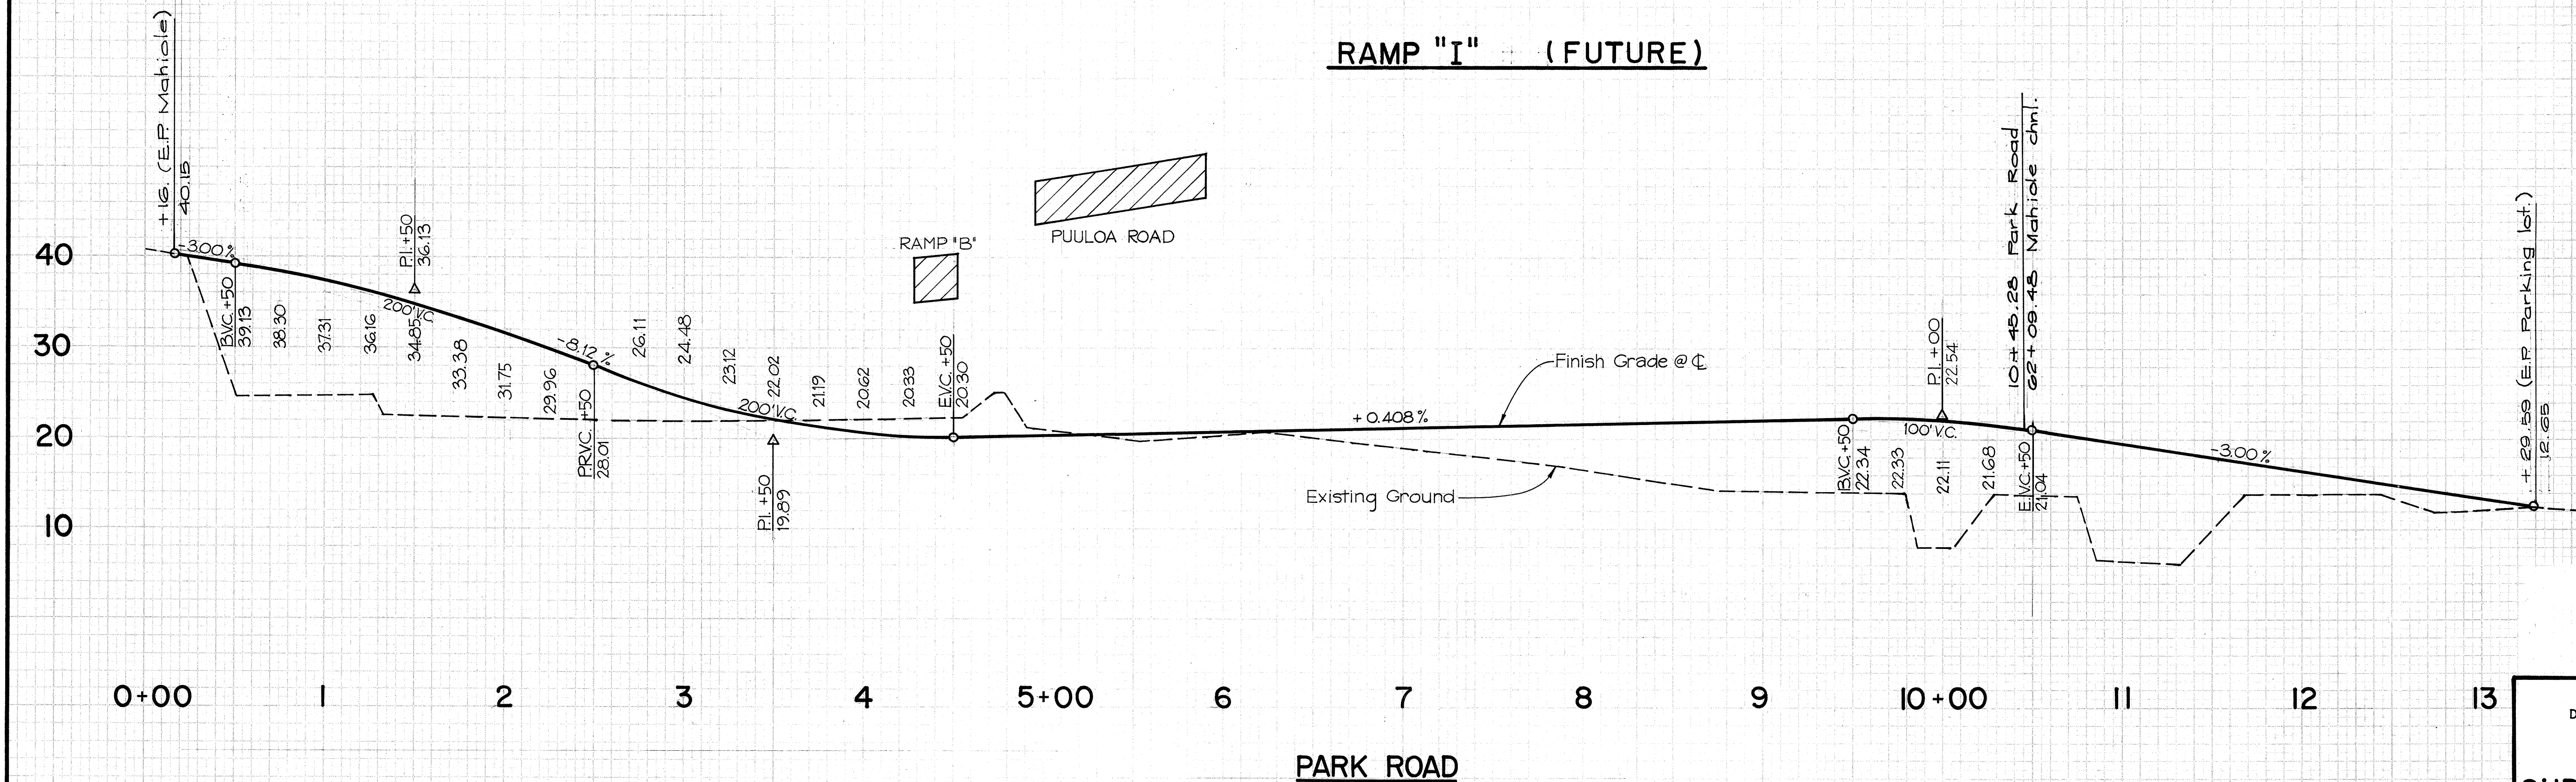

STATE OF HAWAII
DEPARTMENT OF TRANSPORTATION
HIGHWAYS DIVISION

**PROFILE AND
SUPERELEVATION DIAGRAM**

RAMP "I" AND PARK ROAD

F.A. Proj. No. F-078-1(10)

Scale- Horiz. = 1" = 50'
Vert. = 1" = 10'

Date: JAN 1971

SHEET NO. 10 OF 10 SHEETS