

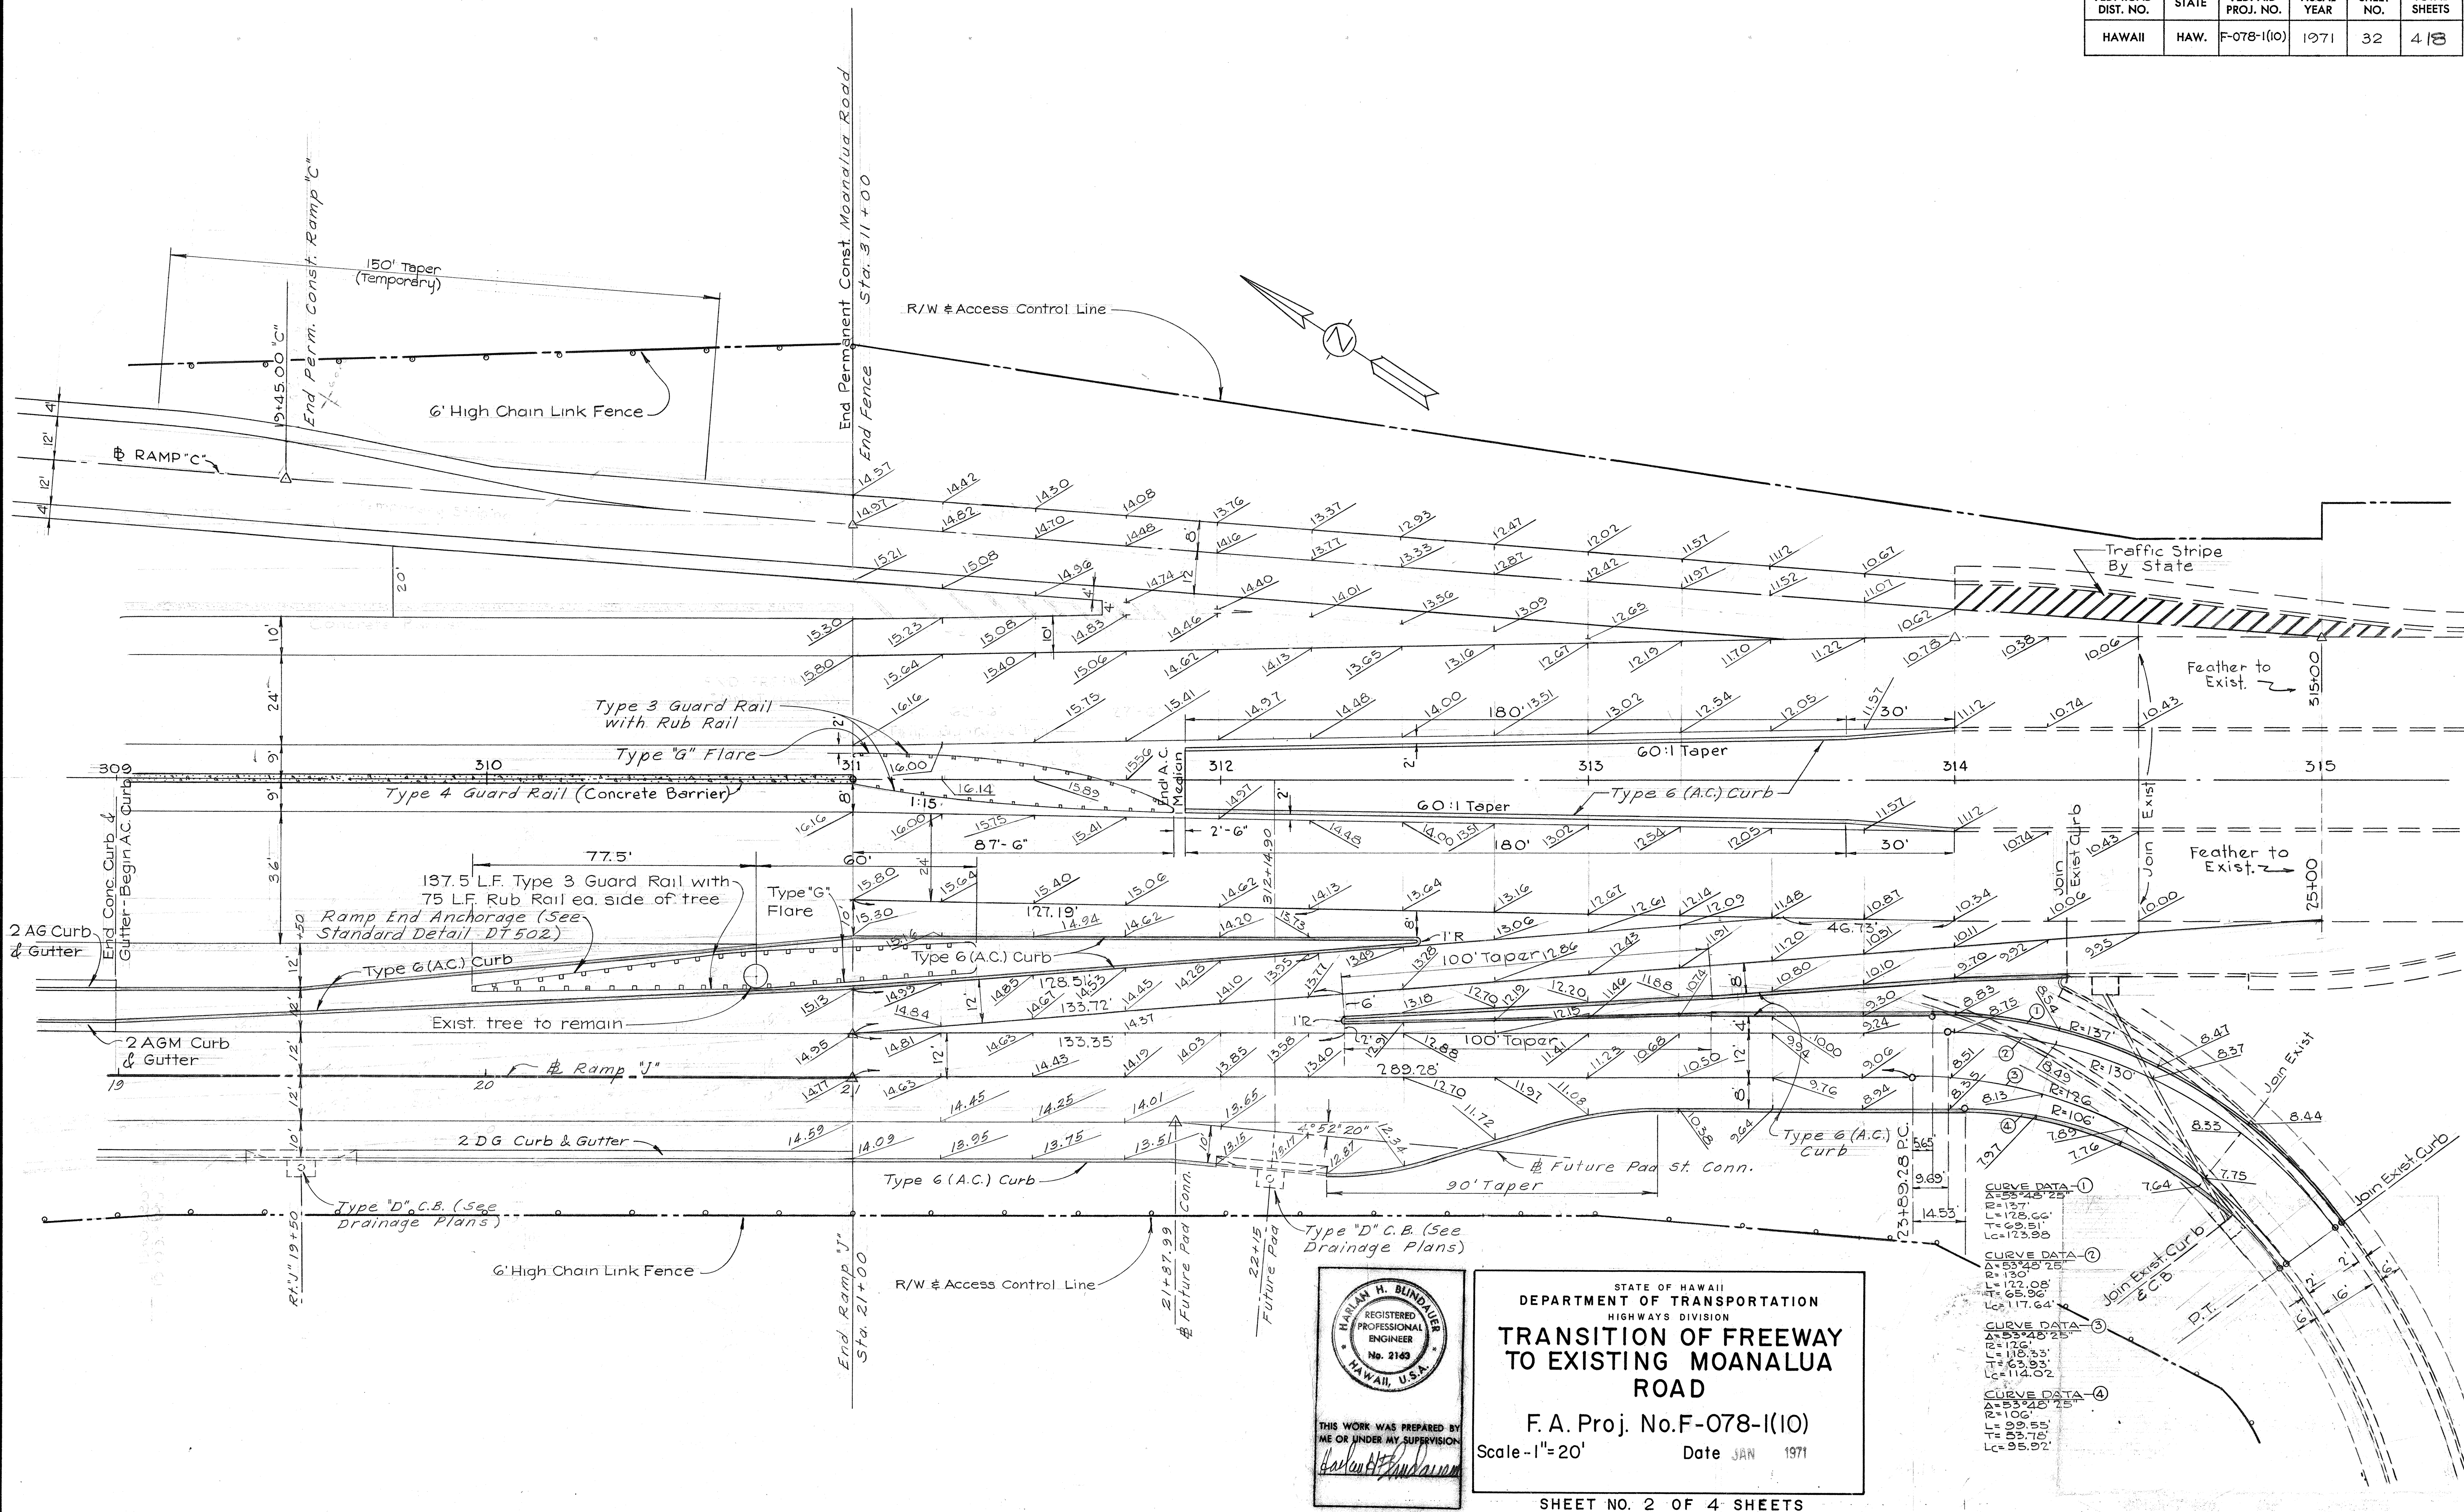


ORIGINAL PLAN	SURVEY PLOTTED BY _____	DATE _____
NOTE BOOK	DRAWN BY _____	" _____
	TRACED BY _____	" _____
	DESIGNED BY _____	" _____
	QUANTITIES BY _____	" _____
No. _____	CHECKED BY _____	" _____

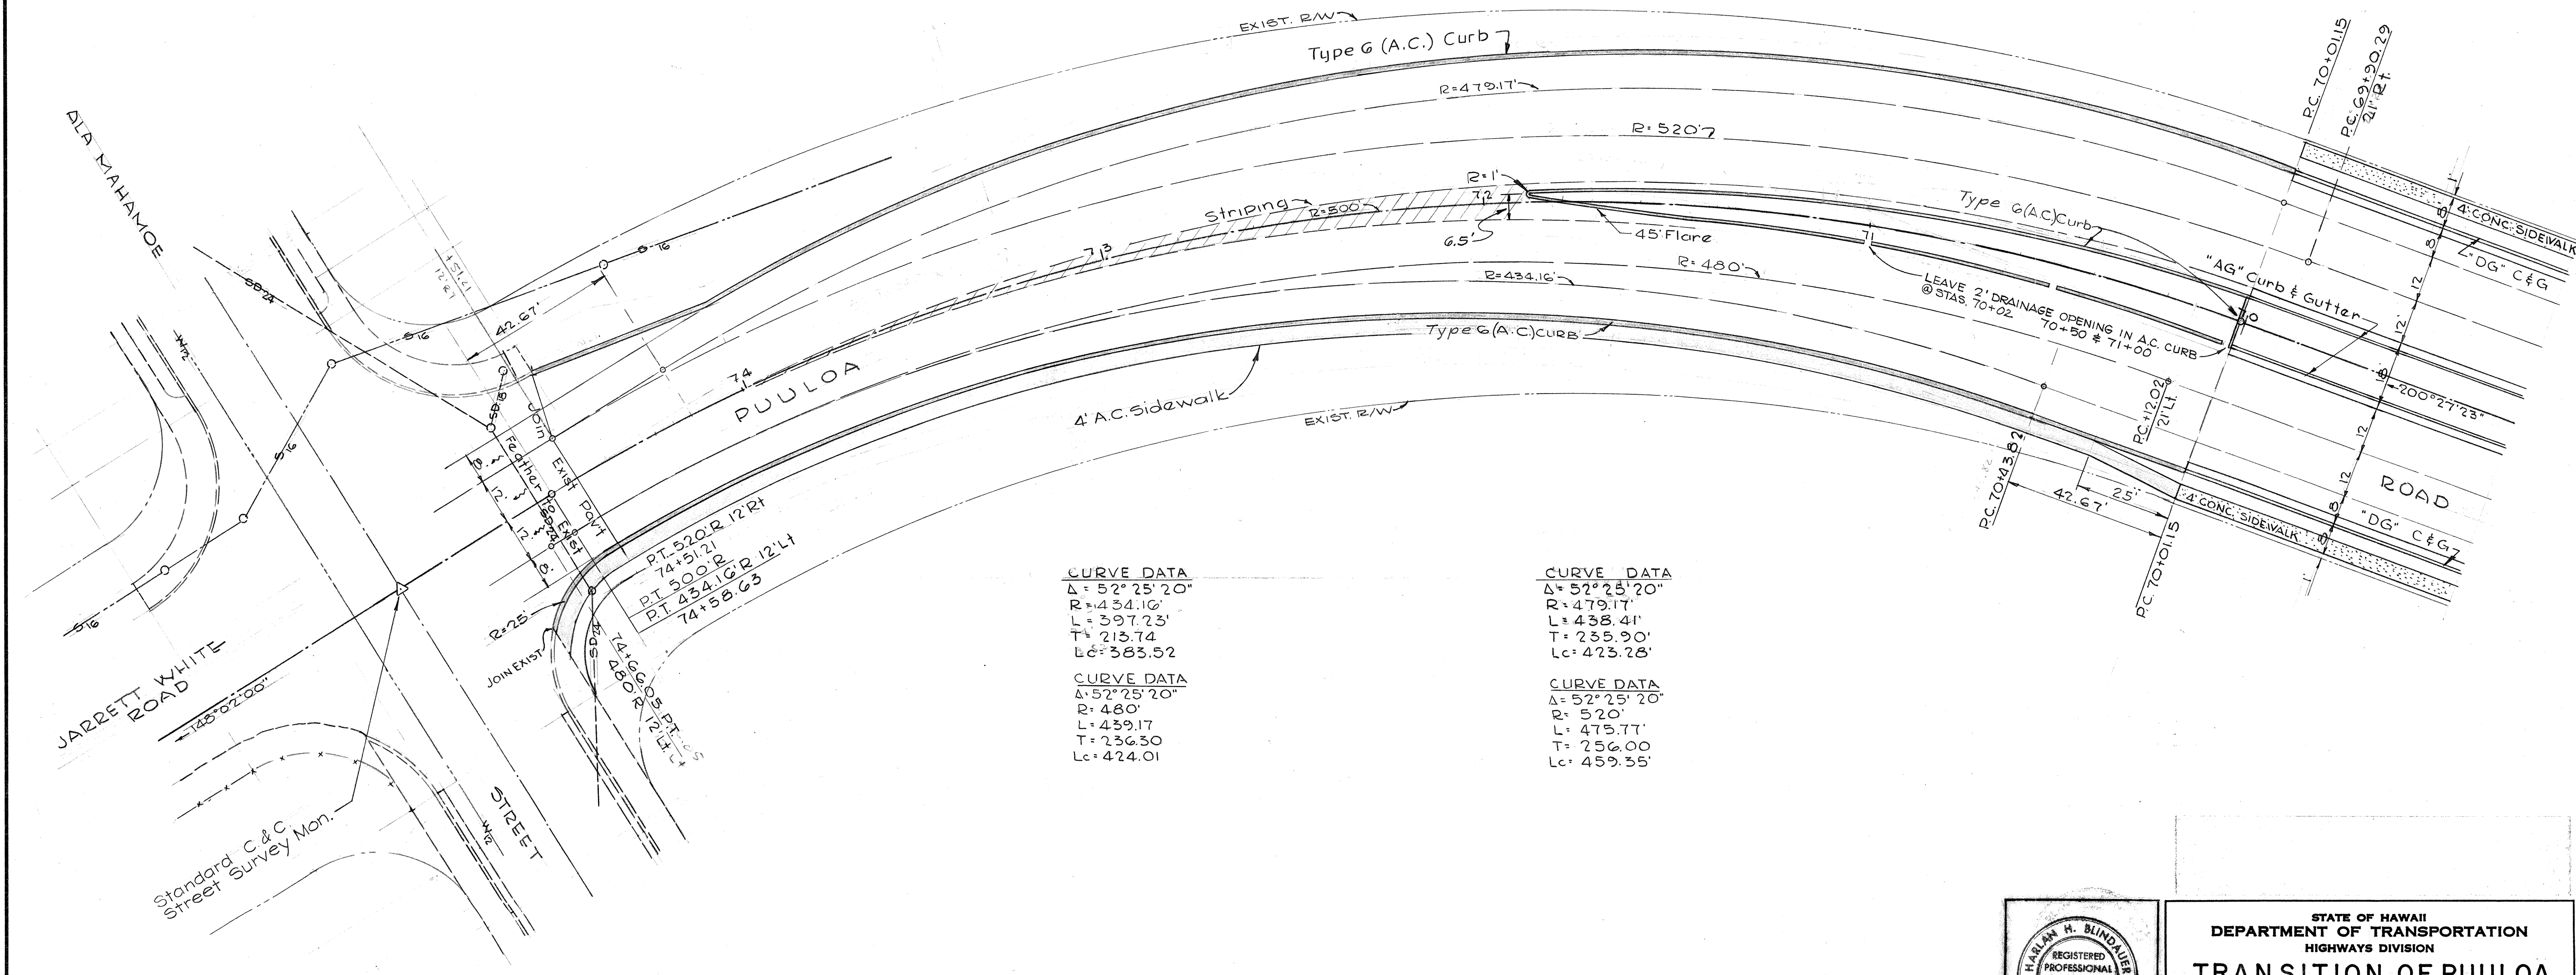

FED. ROAD DIST. NO.	STATE	FED. AID PROJ. NO.	FISCAL YEAR	SHEET NO.	TOTAL SHEETS
HAWAII	HAW.	F-078-1(10)	1971	34	418

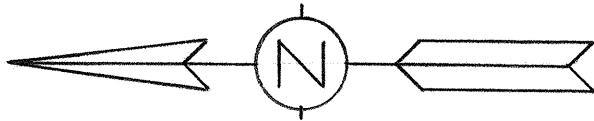


CURVE DATA
 $\Delta = 52^{\circ}25'20''$
 $R = 434.16'$
 $L = 397.23'$
 $T = 213.74'$
 $LC = 383.52'$

CURVE DATA
 $\Delta = 52^{\circ}25'20''$
 $R = 480'$
 $L = 439.17'$
 $T = 236.30'$
 $LC = 424.01'$

CURVE DATA
 $\Delta = 52^{\circ}25'20''$
 $R = 479.17'$
 $L = 438.41'$
 $T = 235.90'$
 $LC = 423.28'$

CURVE DATA
 $\Delta = 52^{\circ}25'20''$
 $R = 520'$
 $L = 475.77'$
 $T = 256.00'$
 $LC = 459.35'$

DATE	_____
DESIGNED BY	_____
DRAWN BY	_____
CHECKED BY	_____
NOTED BY	_____
NO.	_____

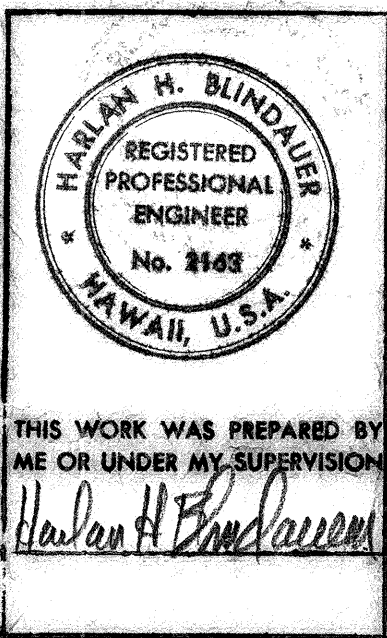

STATE OF HAWAII
DEPARTMENT OF TRANSPORTATION
HIGHWAYS DIVISION
**TRANSITION OF PUULO
ROAD TO EXISTING
JARRETT WHITE ROAD**
F.A. Proj No.F-078-1(10)
Scale: 1"=20' Date: JAN 1971