




FED. ROAD DIST. NO.	STATE	FED. AID PROJ. NO.	FISCAL YEAR	SHEET NO.	TOTAL SHEETS
HAWAII	HAW.	ROS-0300(1)	1977	15	29

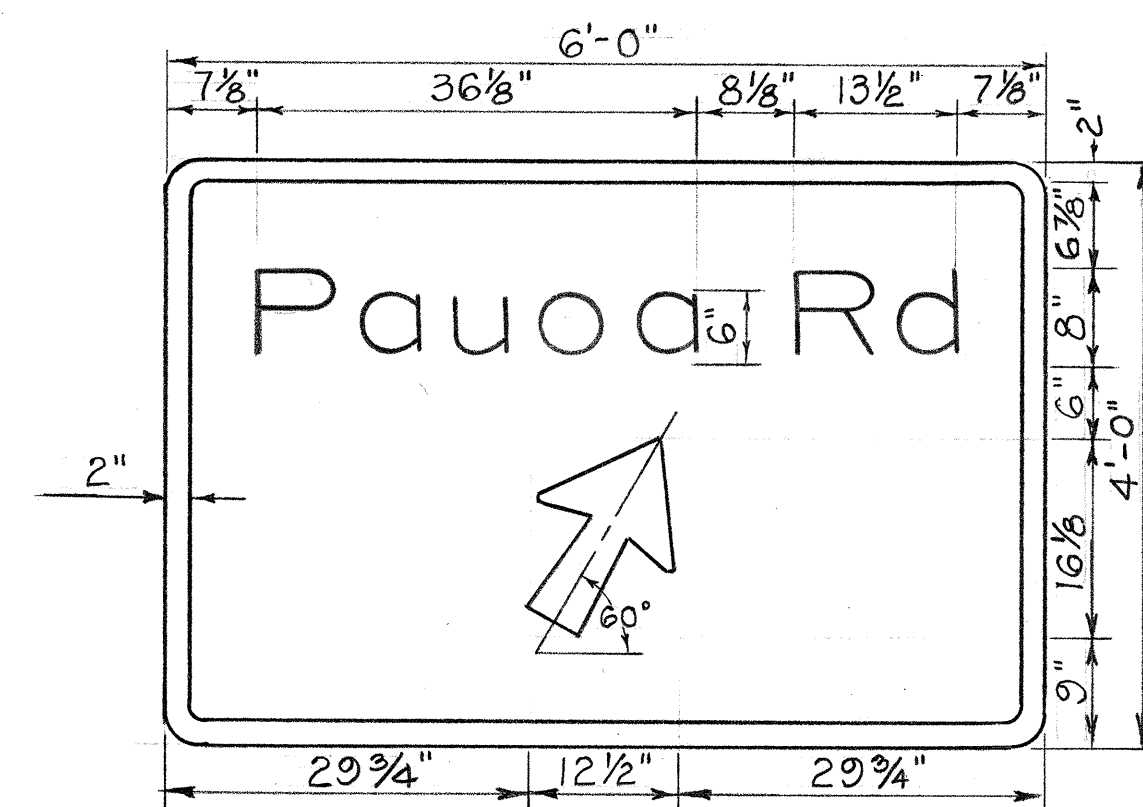


NEW SIGN D-1

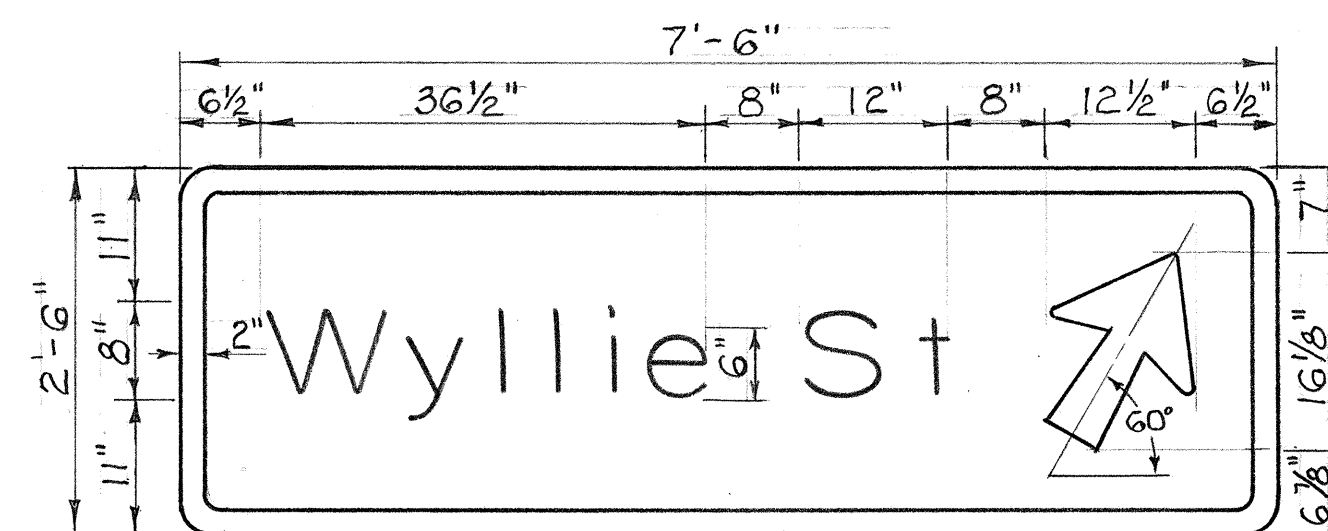

NEW SIGN D-2

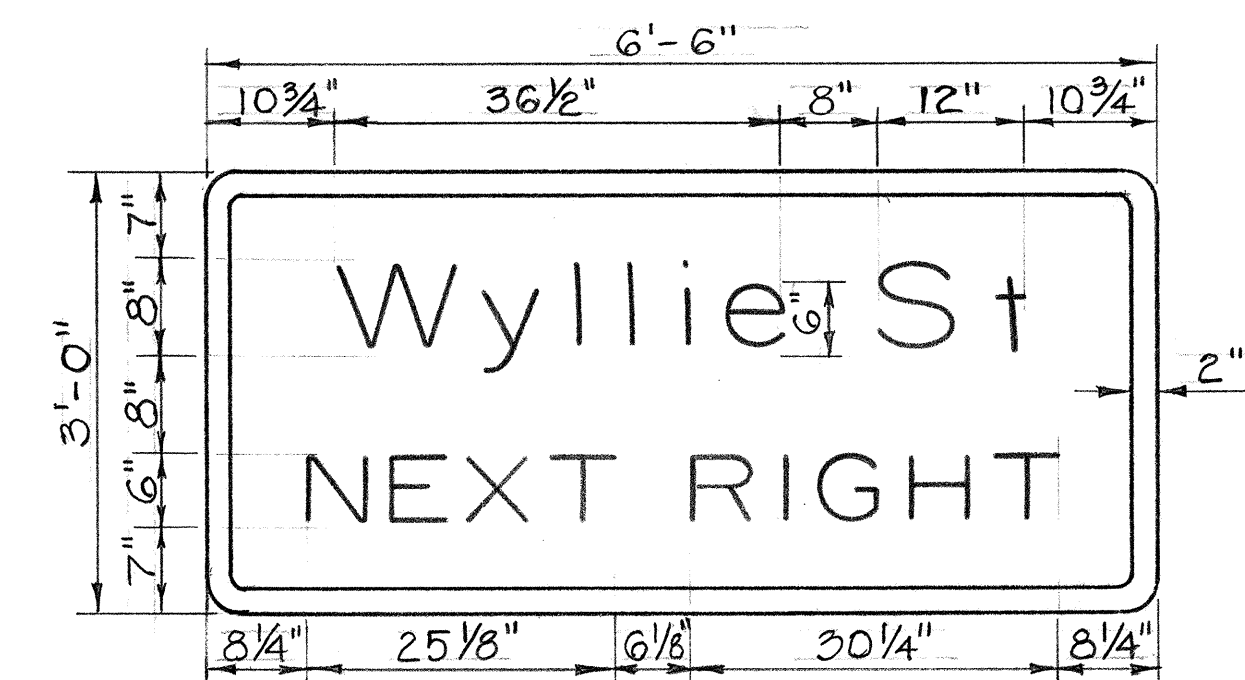

NEW SIGN D-3

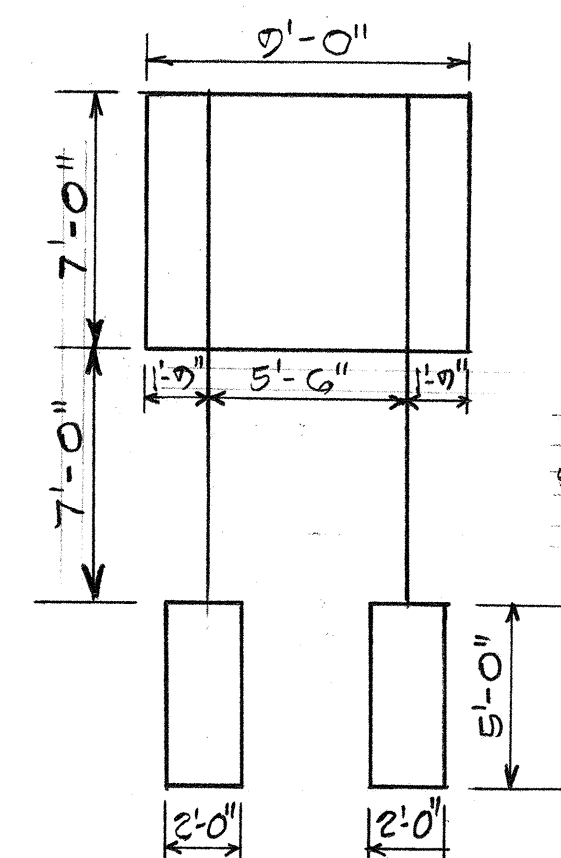


SIGN D-7
SOUTHEAST RAMP - AIEA INTERCHANGE

Break-Away Sign
Supports, GB8.5
Posts (See Sheet 22)

OUTBOUND LANES
PALI HIGHWAY

E.P. Elev. = 220.37

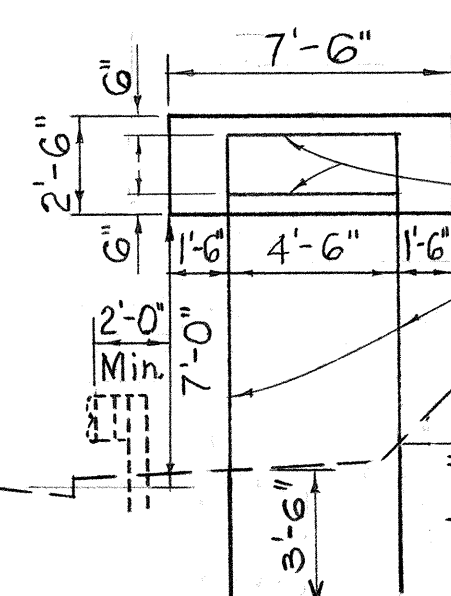


SIGN D-2
Sta. 77+10 Rt.

2 1/4" x 2 1/4" Galv. Sq.
Tube Posts

OUTBOUND LANES
PALI HIGHWAY

E.P. Elev. = 208.93

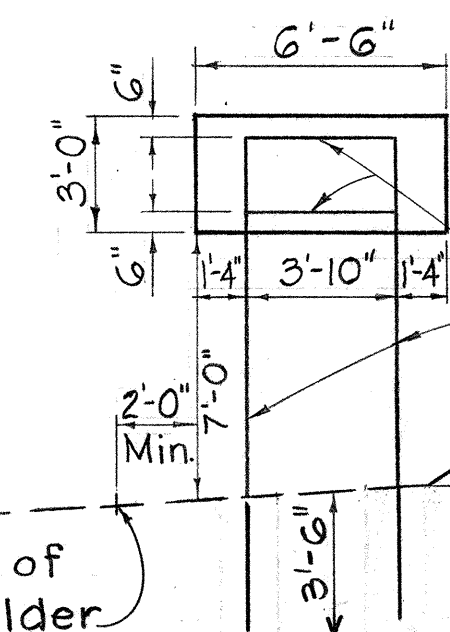

SIGN D-3
Sta. 72+50 Rt.

2 1/4" x 2 1/4" Galv. Sq.
Tube Posts

Edge of
Shoulder

STATE OF HAWAII
DEPARTMENT OF TRANSPORTATION
HIGHWAYS DIVISION

SIGN PANEL AND
FRAME LAYOUT

PROJ. ROS-0300(1)

Not to Scale Date: 1977

SHEET NO. 1 OF 1 SHEETS

15