




FED. ROAD DIST. NO.	STATE	PROJ. NO.	FISCAL YEAR	SHEET NO.	TOTAL SHEETS
HAWAII	HAW.	HWY-0-01-85	1986	4	14

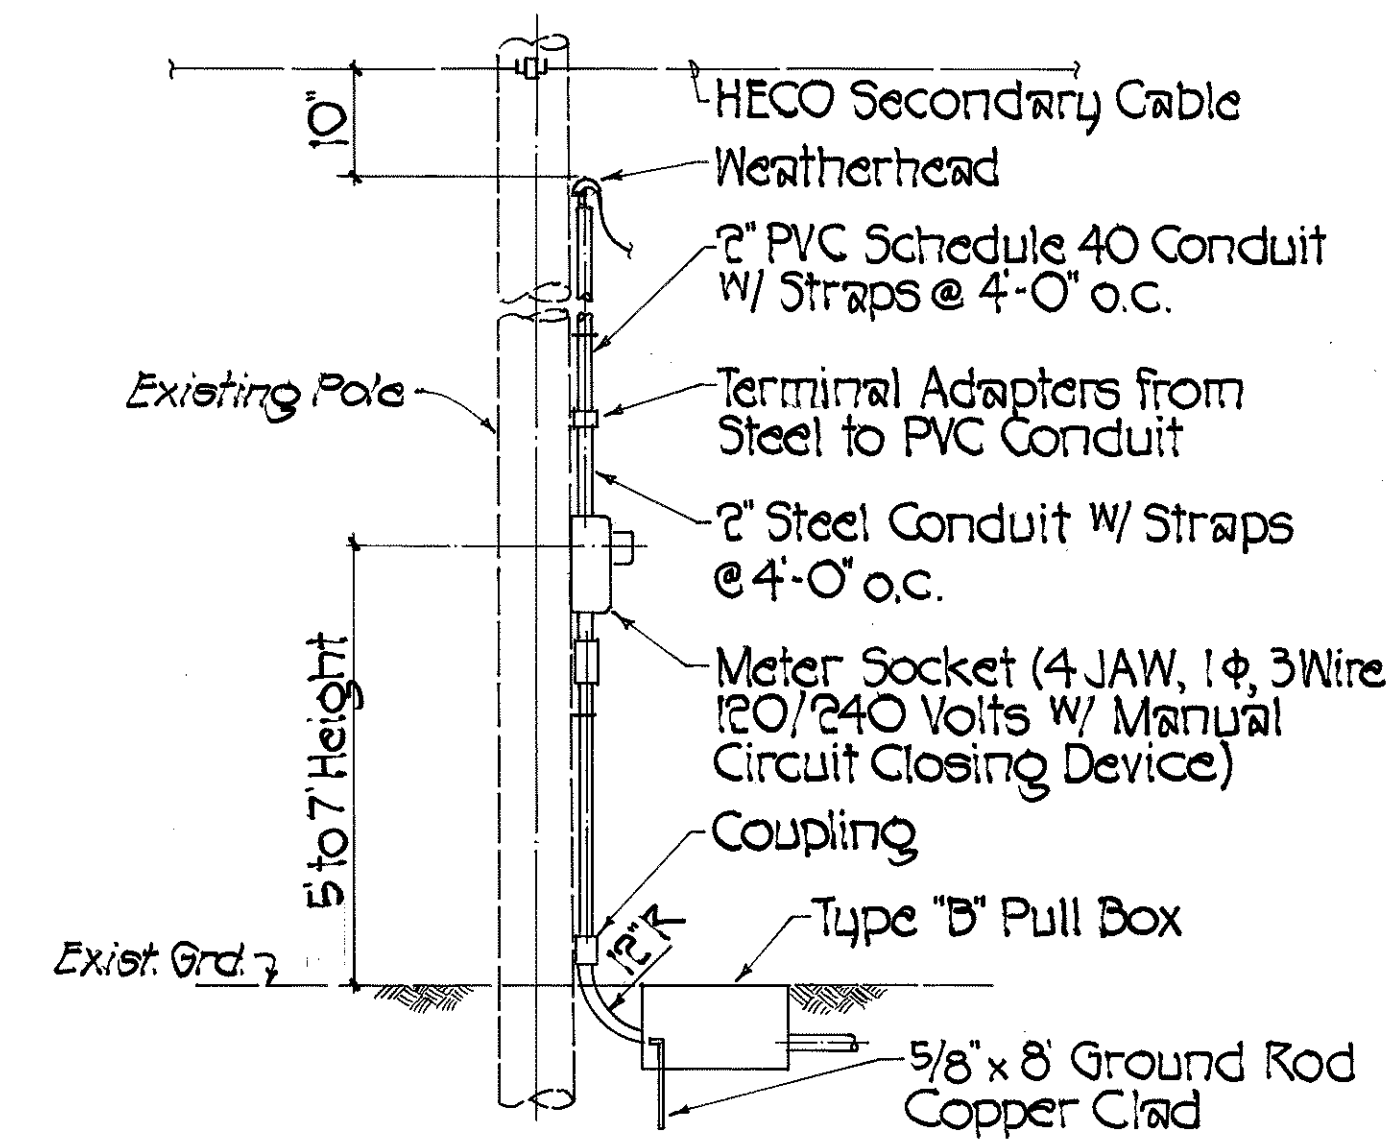


SERVICE POLE DETAIL
Not to Scale

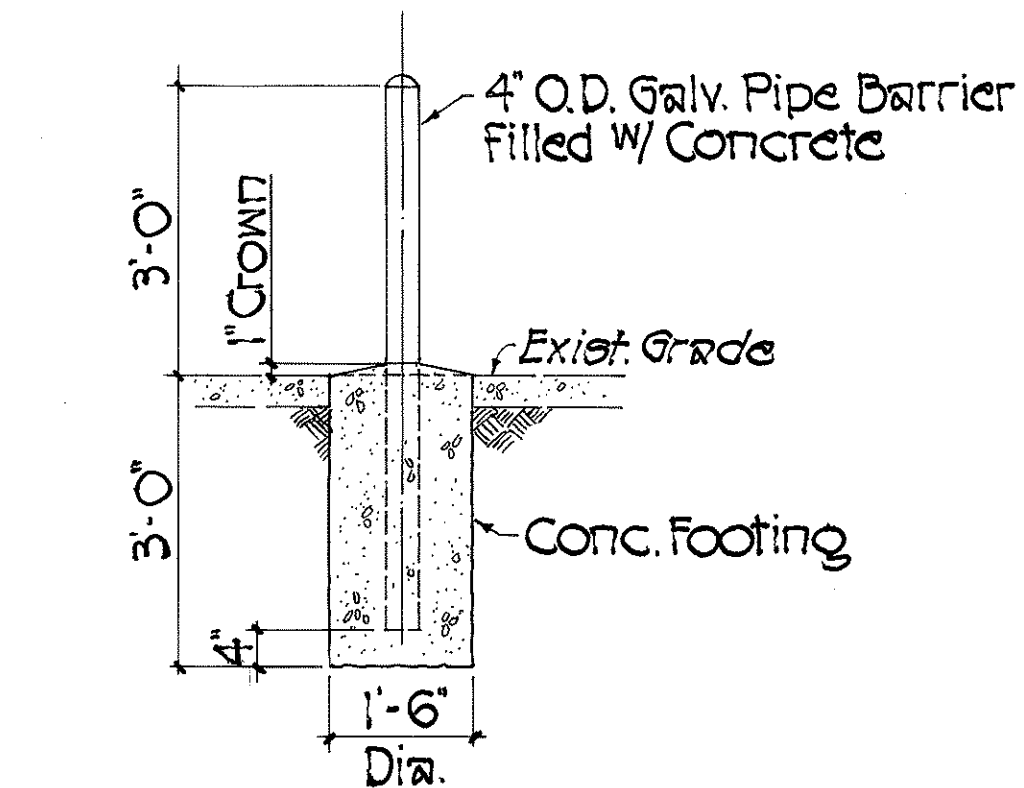

CONTROLLER BARRIER
Scale: 1/2" = 1'-0"

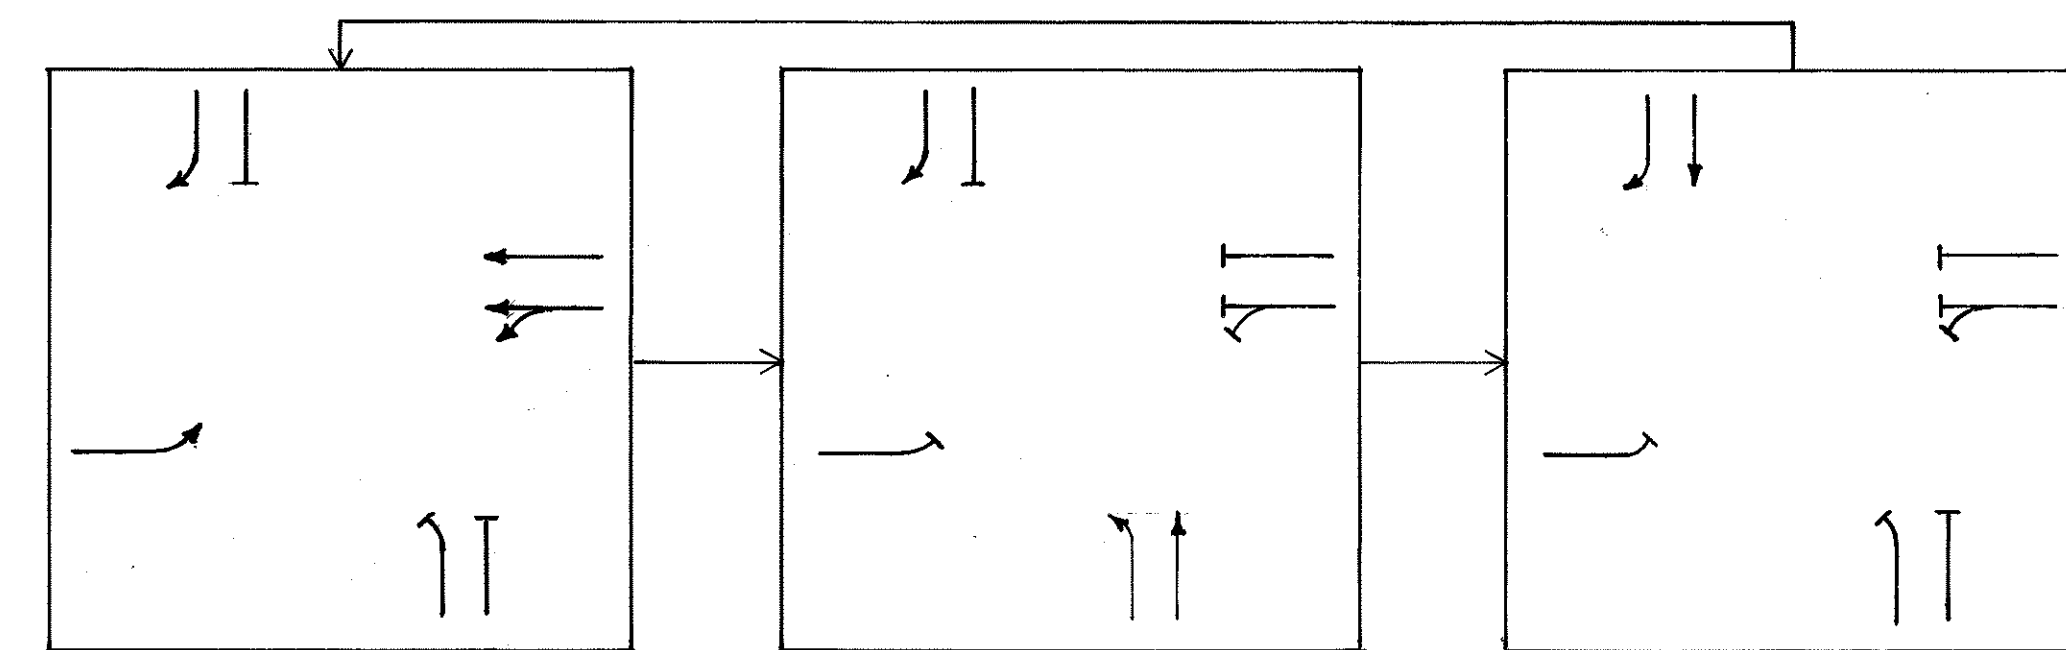


EXISTING CONTROLLER PHASE DIAGRAM
EXISTING CONTROLLER: AUTOMATIC SIGNAL 11/4M
3 PHASE

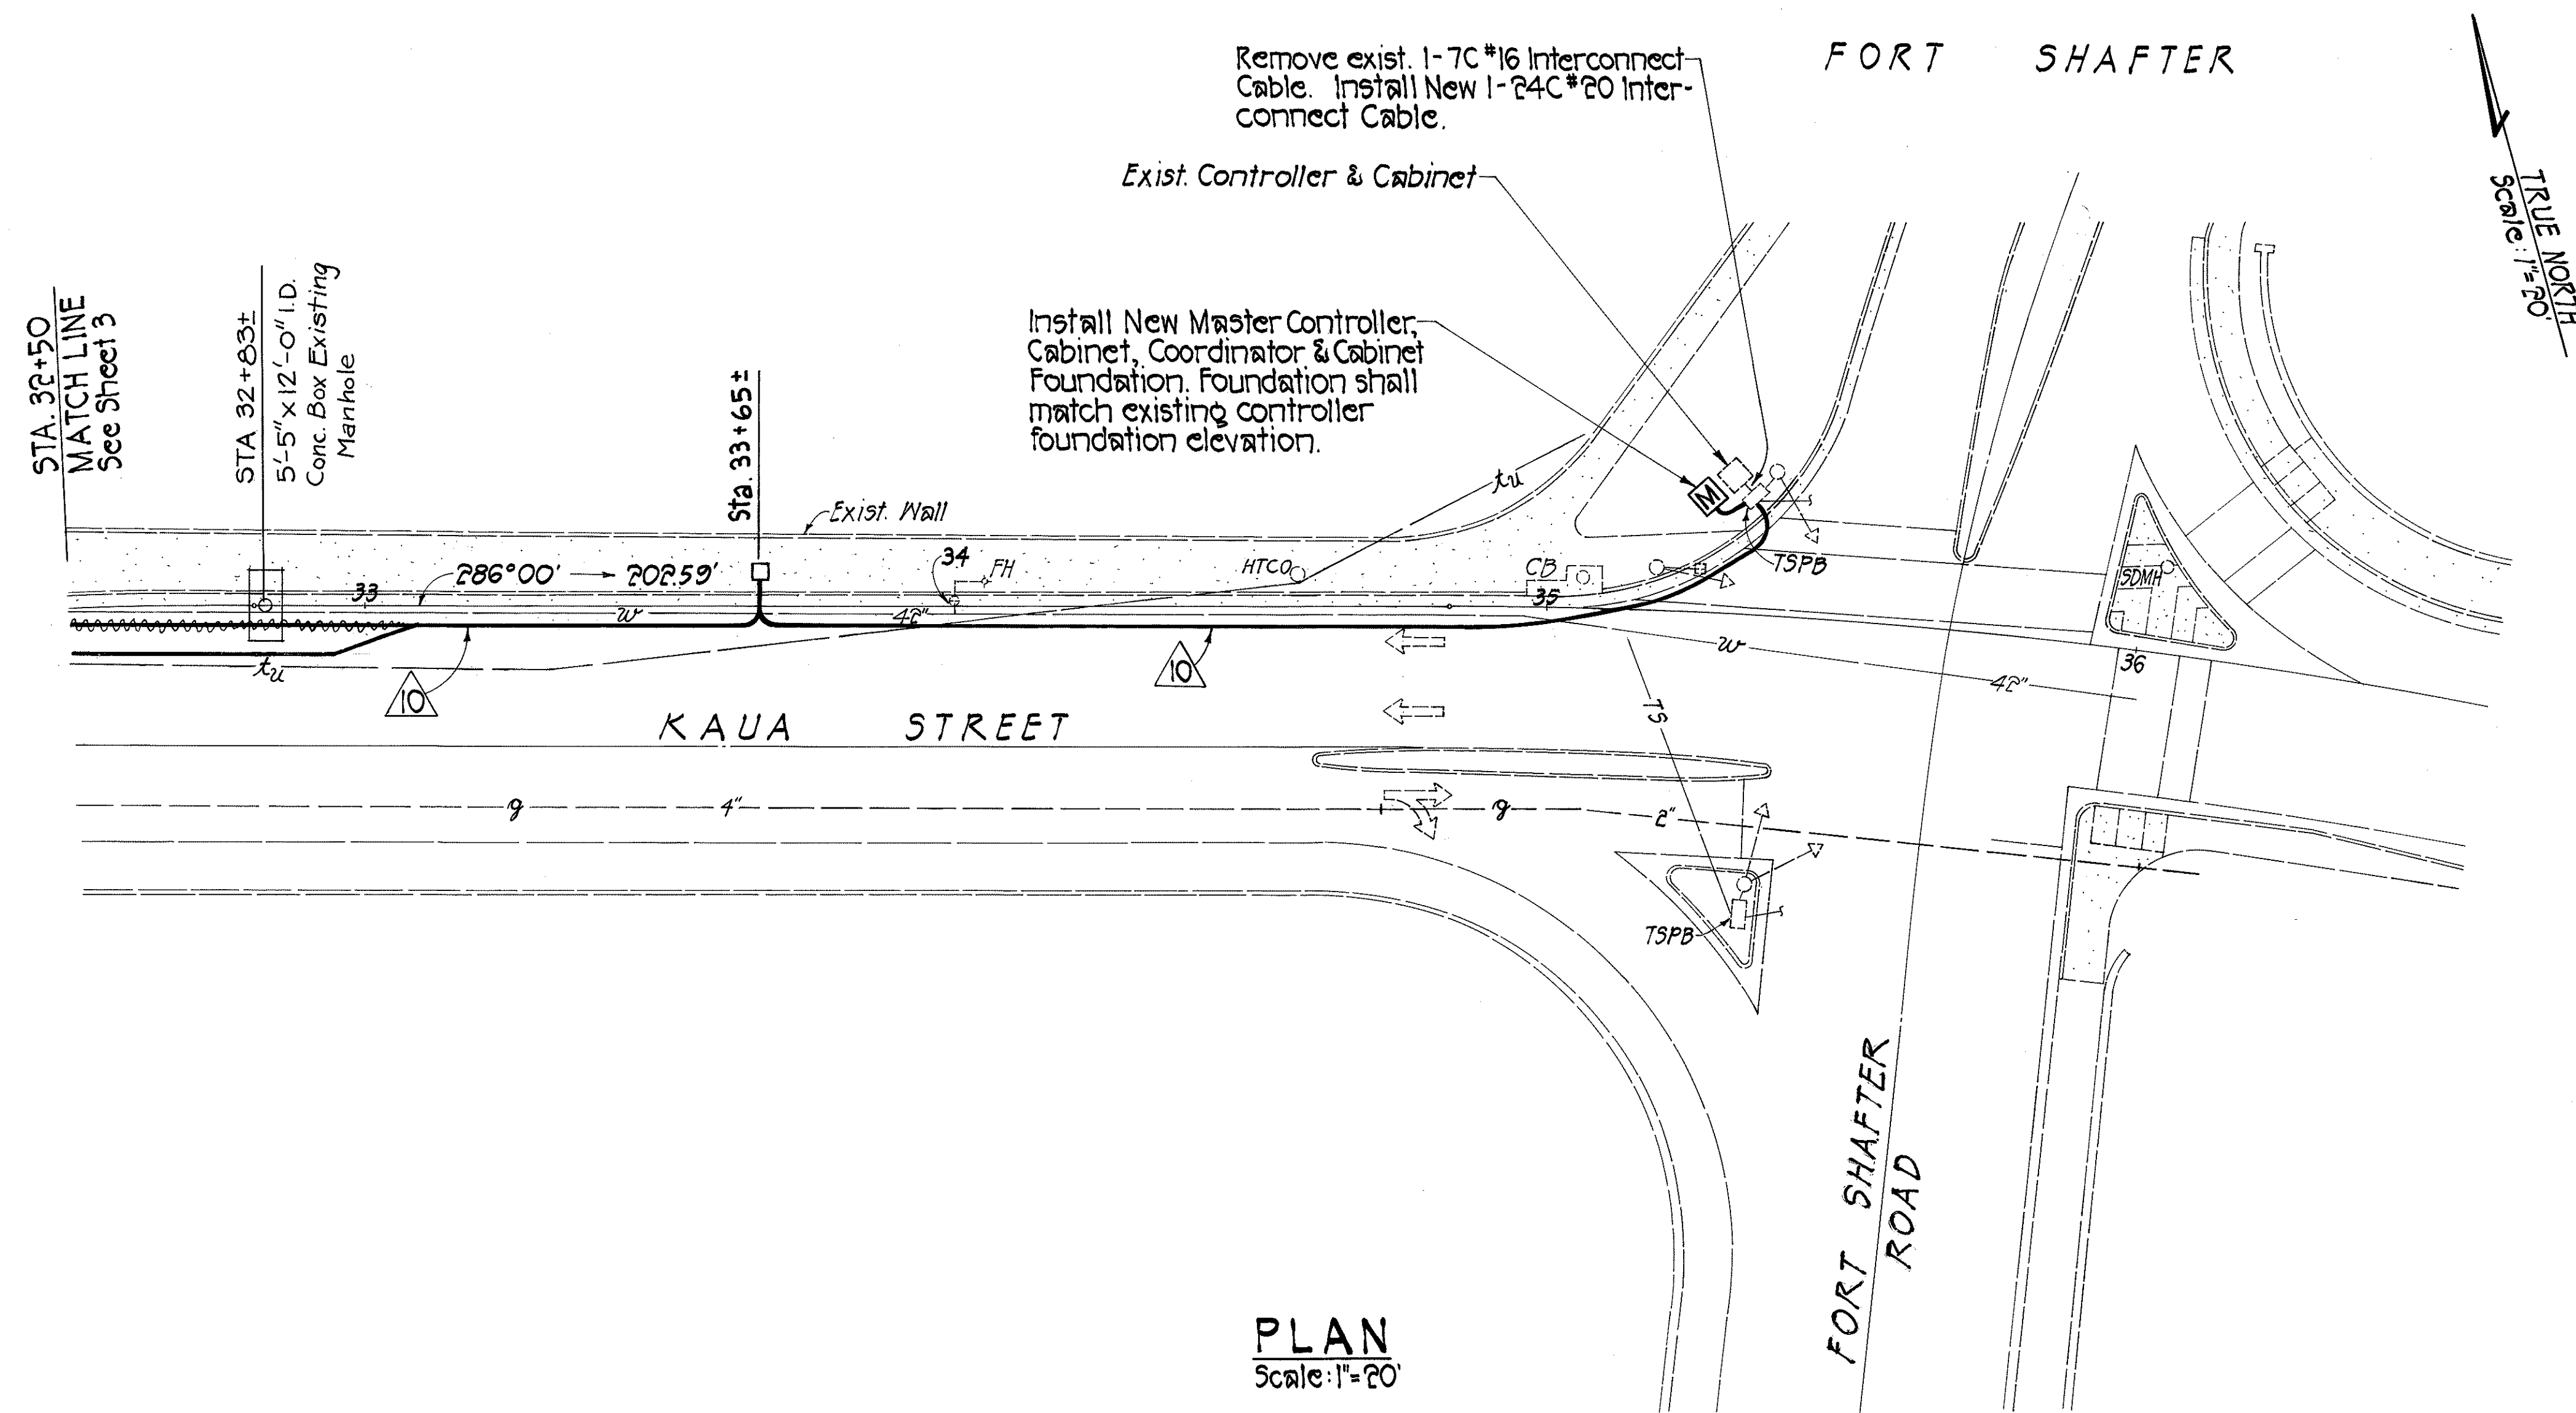

PLAN
Scale: 1" = 20'

ORIGINAL PLAN	SURVEY PLOTTED BY	DATE
NOTE BOOK	DRAWN BY	
DESIGNED BY		
CHECKED BY		

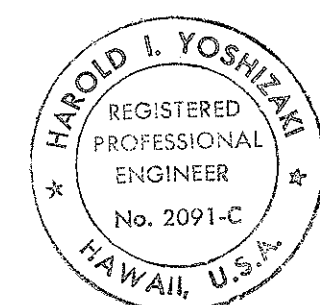

THIS WORK WAS PREPARED BY
ME OR UNDER MY SUPERVISION.
Harold I. Yoshizaki

STATE OF HAWAII
DEPARTMENT OF TRANSPORTATION
HIGHWAYS DIVISION
**TRAFFIC SIGNAL PLAN &
MISCELLANEOUS DETAILS**
KAUA STREET TRAFFIC SIGNALS
AT ALA MAHAMOE STREET
PROJECT NO. HWY-0-01-85
SCALE: AS SHOWN DATE: JANUARY 8, 1986
SHEET NO. 4 OF 4 SHEETS