

STATE	PROJECT	SHEET NO.
HI	HI STP H1(1)	T20

ROAD CLOSED
AT KOKEA STREET
LOCAL TRAFFIC ONLY

R11-3
(Halona Street)
(60"x30")
On Type III
Barricade




CM4-9(L)
(30"x24")

(A)

HALONA STREET

CM4-6 Supplement
(Halona Street)
(30"x24")

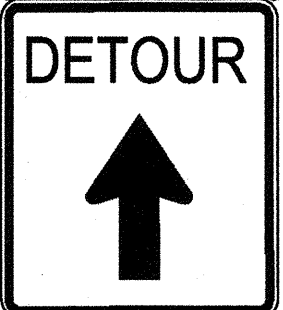

CM4-9(S)
(30"x30")

(B)

HALONA STREET

CM4-6 Supplement
(Halona Street)
(30"x24")



CM4-9(DR)
(30"x30")

(C)

END
DETOUR

CM4-8a
(30"x24")

HALONA STREET

CM4-6 Supplement
(Halona Street)
(30"x24")

(D)

DETOUR
AHEAD

CW20-2d
(48"x48")

HALONA STREET

CM4-6 Supplement
(Halona Street)
(30"x24")

(E)

HALONA STREET

CM4-6 Supplement
(Halona Street)
(30"x24")



CM4-9(L)
(30"x24")

(F)



HALONA STREET

CM4-6 Supplement
(Halona Street)
(30"x24")




CM4-9(R)
(30"x24")

(G)

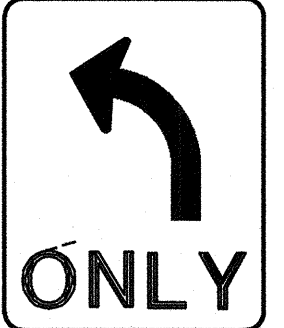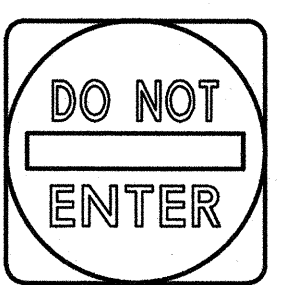

R5-1
30" x 30"
R3-5(L)
30' x 36'
On Type III
Barricade

(H)

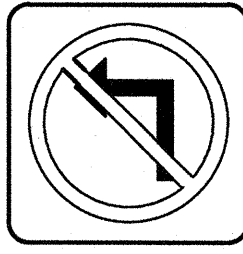

R3-2
24" x 24"

(I)

ROAD CLOSED

R11-2
(48"x30")
On Type III
Barricade

(J)



M4-9b(L)
(30"x24")

(1)



M4-9b(R)
(30"x24")

(2)



M4-9b(L)
(30"x24")

(3)

SIDEWALK
CLOSED

R9-9
(30"x24")



M4-9b(R)
(30"x24")

(4)

SIDEWALK
CLOSED

R9-9
(30"x24")



EXPIRATION DATE 04/30/2018

Michael H. Okamoto

THIS WORK WAS PREPARED BY ME OR
UNDER MY SUPERVISION


U.S. DEPARTMENT OF TRANSPORTATION
FEDERAL HIGHWAY ADMINISTRATION
CENTRAL FEDERAL LANDS HIGHWAY DIVISION

U.S. CUSTOMARY


DETOUR PLAN

5/19/2016 10:59:53 AM c:\pwworking\liden001\cnyder1\01650661\HA BOR Master.dwg


STATE	PROJECT	SHEET NO.
HI	HI STP H1(1)	T21

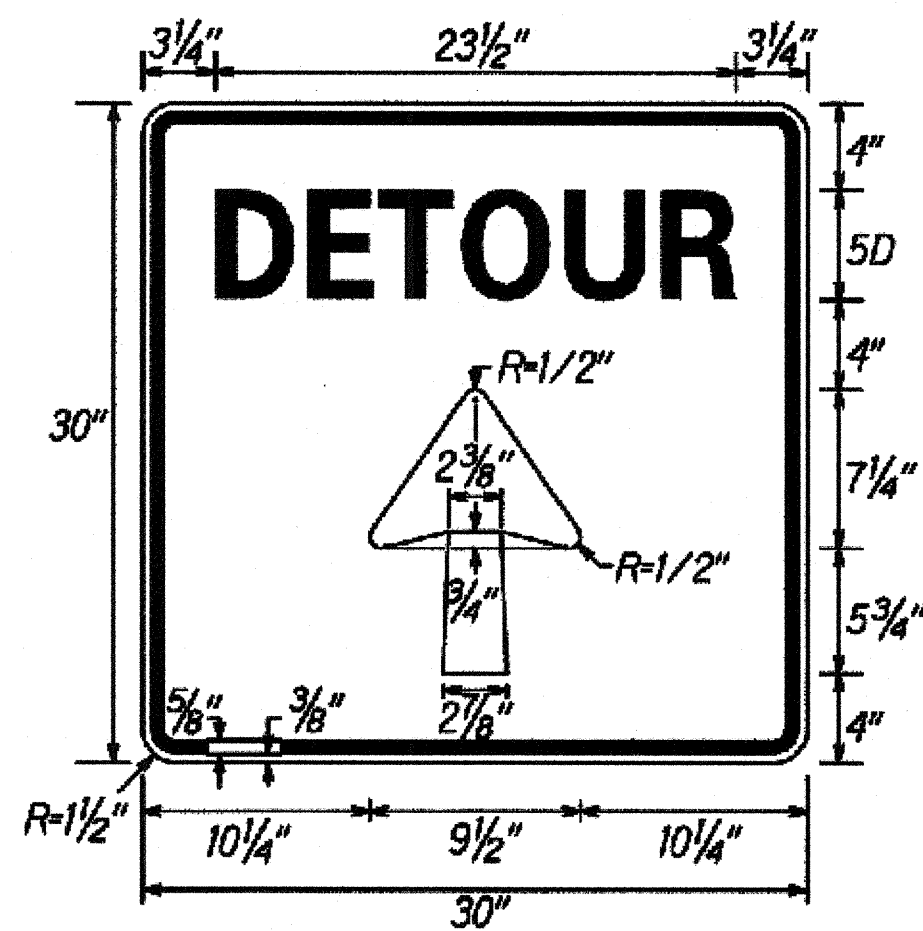


CM4-9(S)
Not to Scale

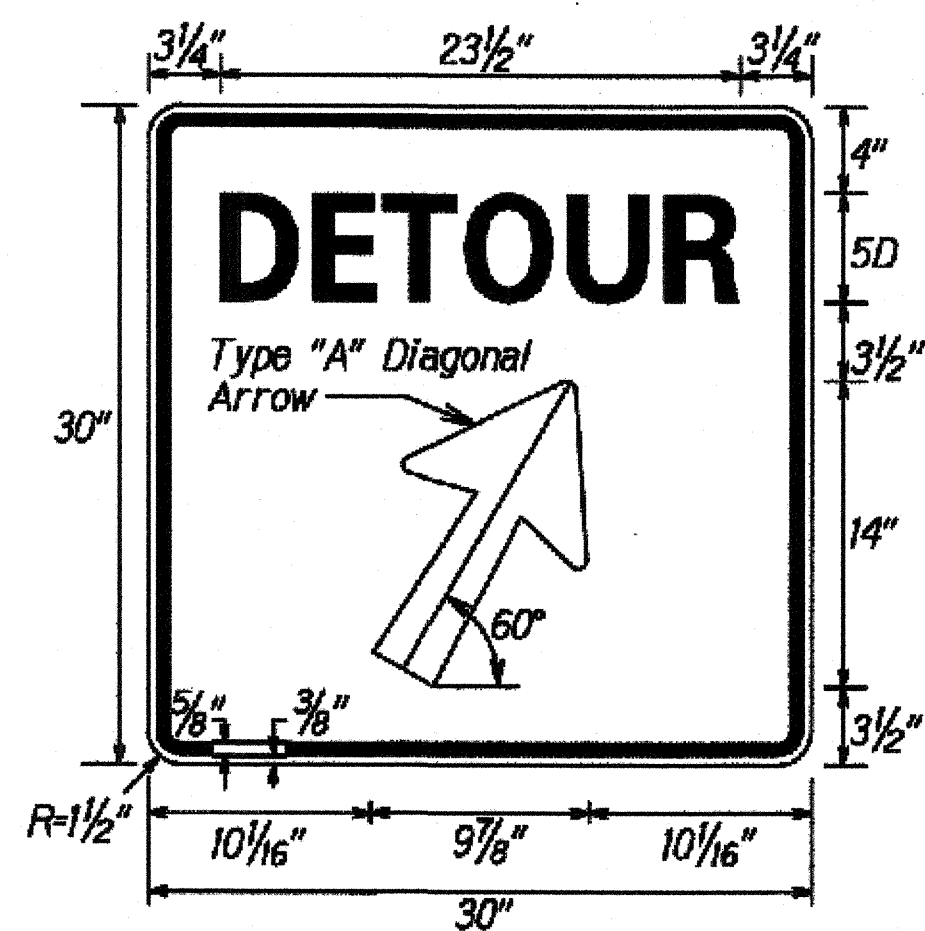

CM4-9(DR)
Not to Scale

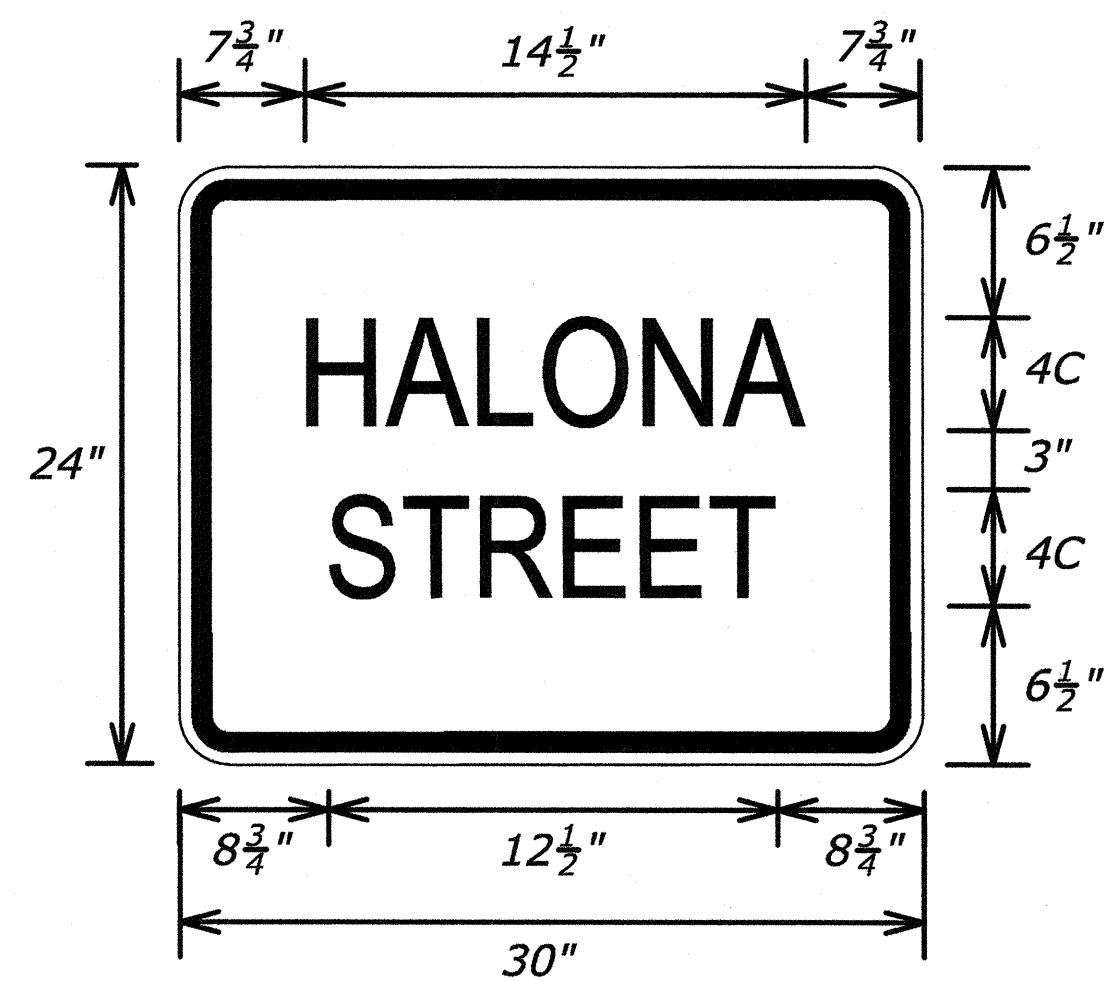

CM4-6 Supplement
(Halona Street)
Not to Scale

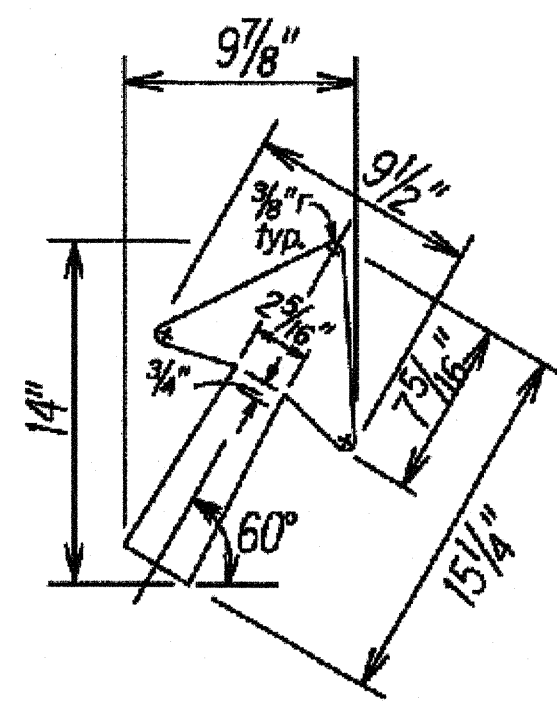

Type "A" Diagonal
Arrow Detail

DETOUR NOTES:

1. The Contractor shall phase construction to maintain traffic access to residential areas.
2. Markers prefixed with "C" shall have a black legend on orange background.
3. Contractor to provide up to two (2) changeable message boards per each road closure as part of the traffic control lump sum item. Message boards shall be set up one week prior to any road closure at the location specified by the CO.
4. Road closure area allows for Halona St. & Kokea St. intersection to remain open.
5. Non-local traffic will be directed by message board to use freeway and take Exit 20B to access Houghtailing St.
6. Local traffic will be directed to take route shown on Detour Plan to get to their desired destination. Kokea St. and Kohou St. will have two-way traffic.
7. In addition to the detour signs shown on this plan, Contractor shall install additional traffic controls for each road closure, as appropriate and approved by the CO. Additional traffic control work will not be paid for separately, but shall be considered incidental to Contract Item No. 63501-0000 Temporary Traffic Control.
8. All signs shown within the City right-of-way shall be installed on existing street light posts or temporary non-marring sign supports.
9. Pedestrians traffic will be directed around the work area on the freeway side as shown on Sht. D4 and D5.



EXPIRATION DATE 04/30/2018

Michael H. Okamoto

THIS WORK WAS PREPARED BY ME OR
UNDER MY SUPERVISION

U.S. DEPARTMENT OF TRANSPORTATION
FEDERAL HIGHWAY ADMINISTRATION
CENTRAL FEDERAL LANDS HIGHWAY DIVISION

U.S. CUSTOMARY

DETOUR PLAN NOTES