


STATE	PROJECT	SHEET NO.
HI	HI STP H1(1)	E1

NOTE:

- Erosion and sediment control devices not to scale.
- Refer to Conventional Plan Symbols and Abbreviations sheet for erosion and sediment control symbols.
- Provide filter at catch basin and canal openings to prevent sediment from entering prior to work.

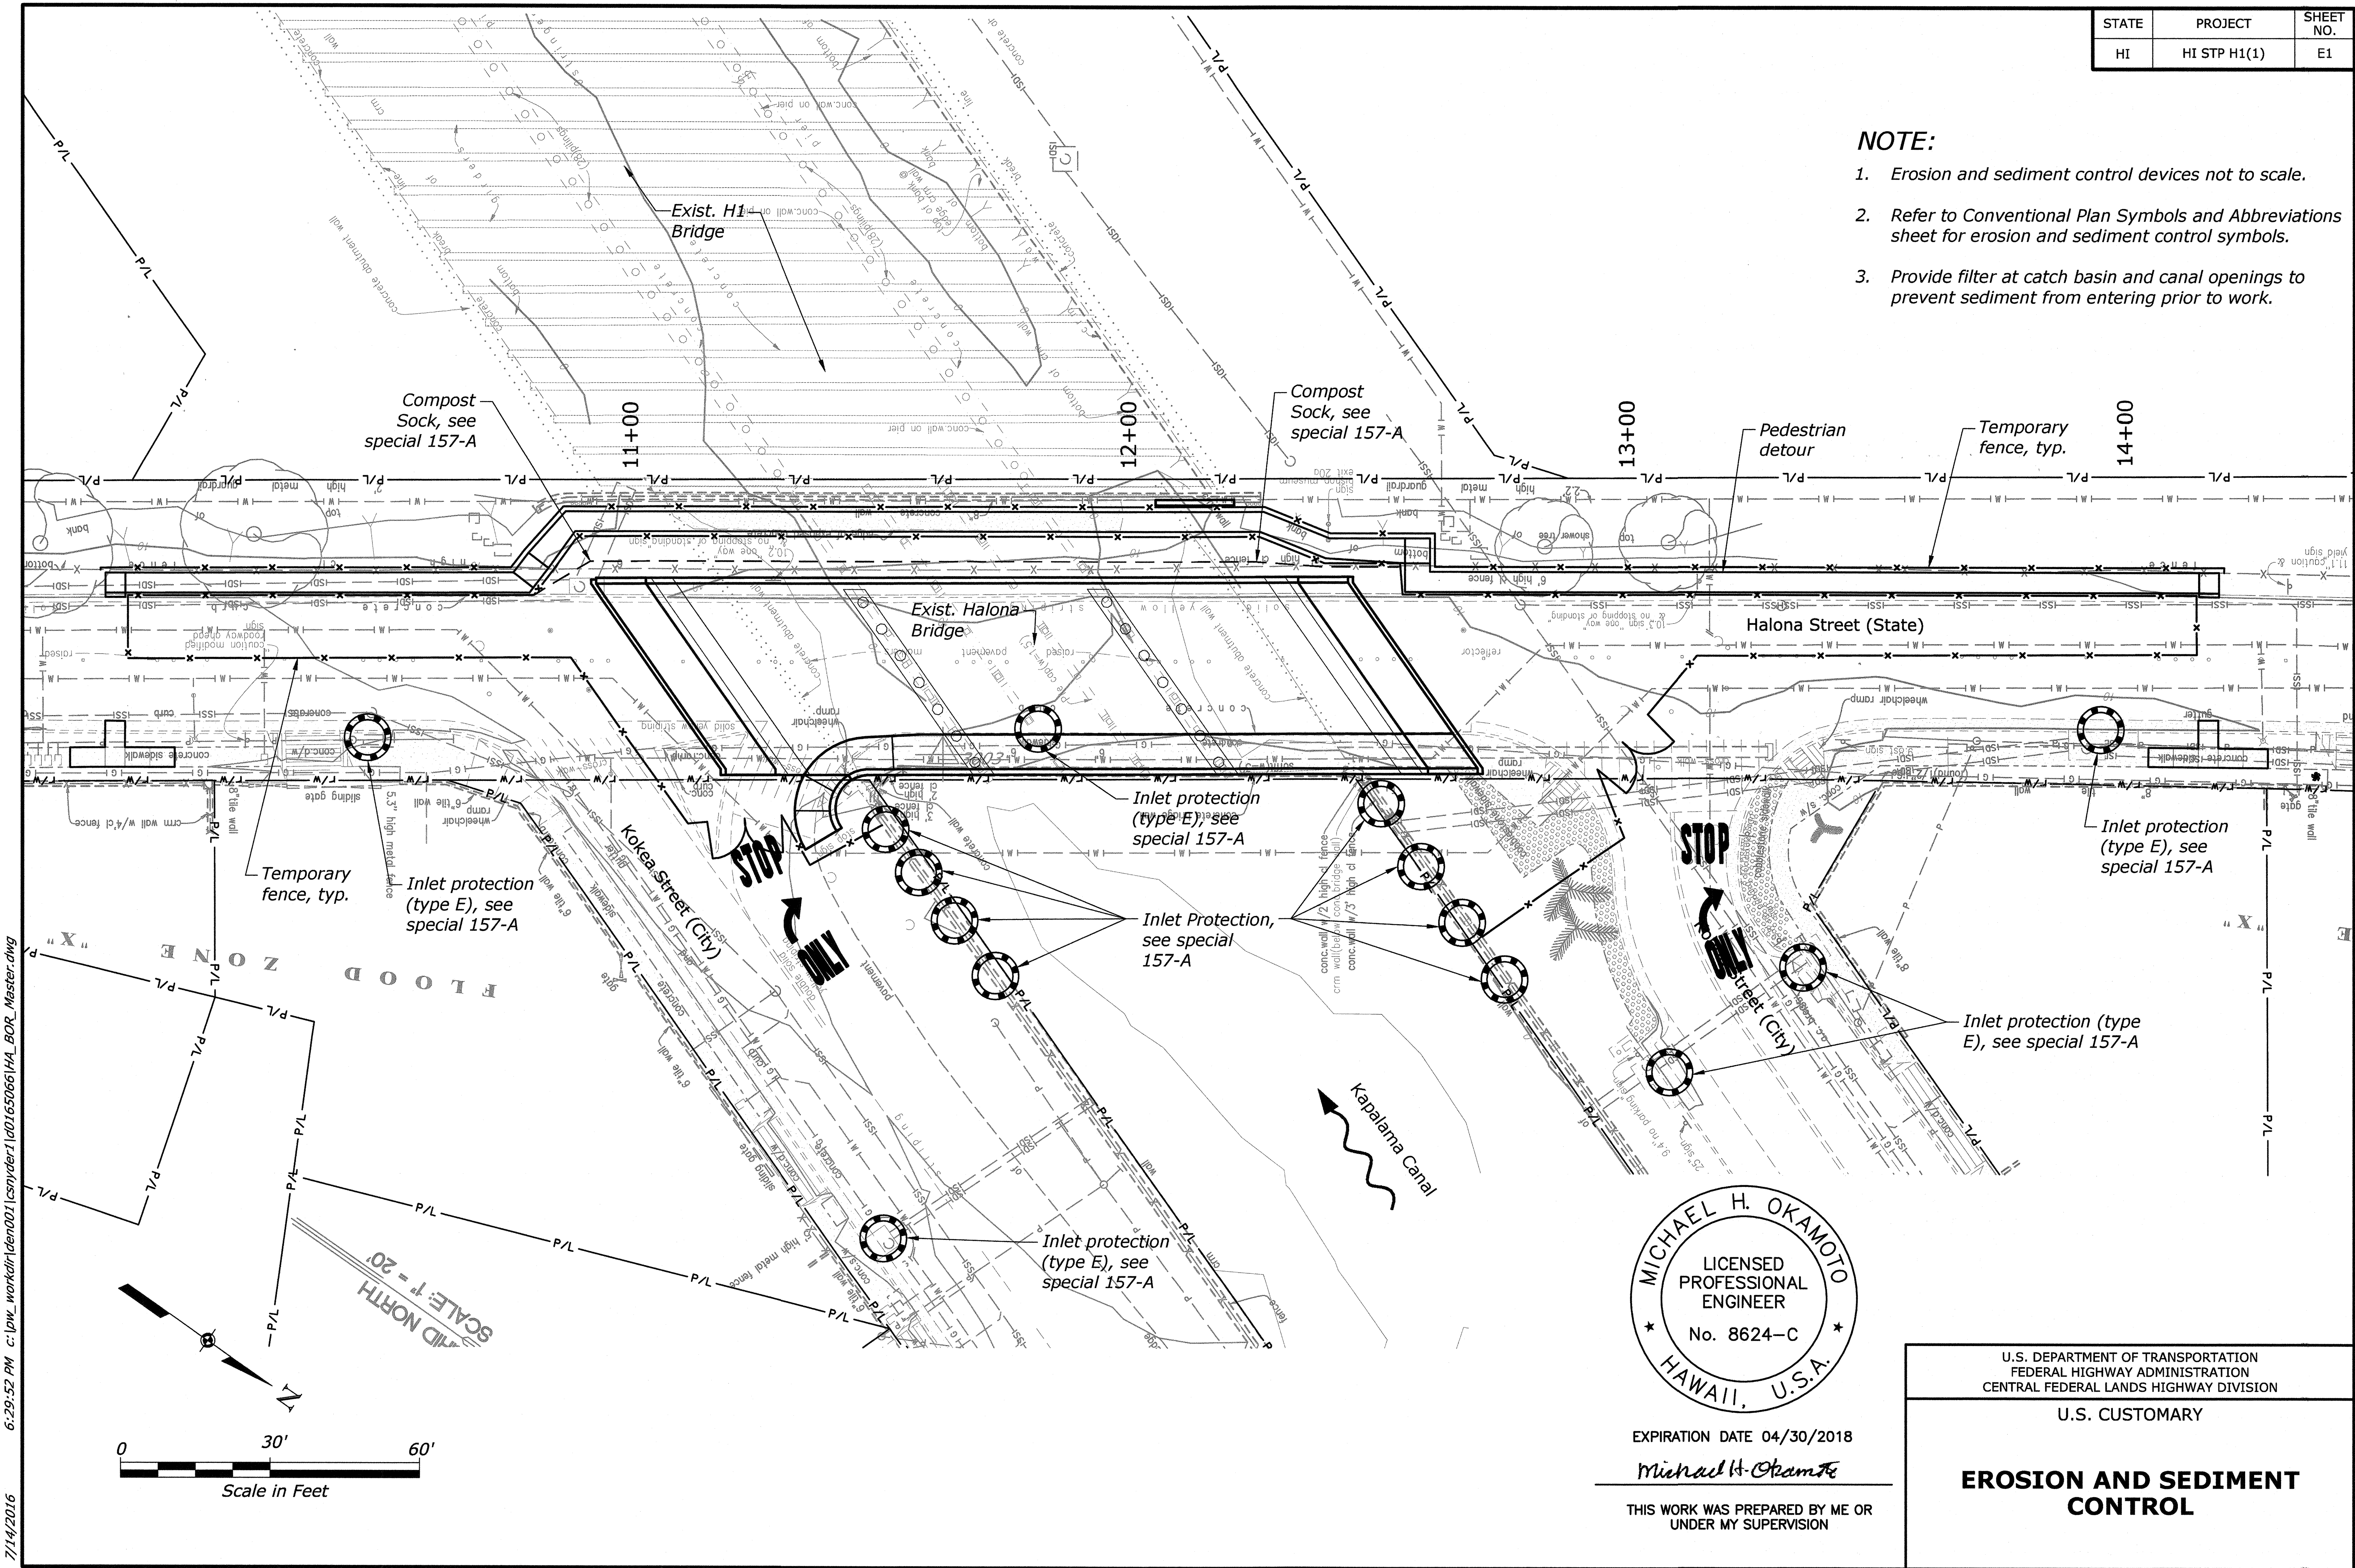

7/14/2016 6:29:52 PM c:\pw_work\kdr\den001\csnyder\1\0165066\HA_BOR_Master.dwg

U.S. DEPARTMENT OF TRANSPORTATION
FEDERAL HIGHWAY ADMINISTRATION
CENTRAL FEDERAL LANDS HIGHWAY DIVISION

U.S. CUSTOMARY

EROSION AND SEDIMENT CONTROL

EXPIRATION DATE 04/30/2018

Michael H. Okamoto

THIS WORK WAS PREPARED BY ME OR
UNDER MY SUPERVISION