



- Notes:**
1. Joint Dimensions: (B/A or A/B) < 1.25 and (A or B) not to exceed 7'-0"
  2. Longitudinal Joints shall be similar to Transverse Joints.
  3. Special Design to used where A or B > 7'-0"


**1 SIDEWALK CONTRACTION JOINT DETAIL**

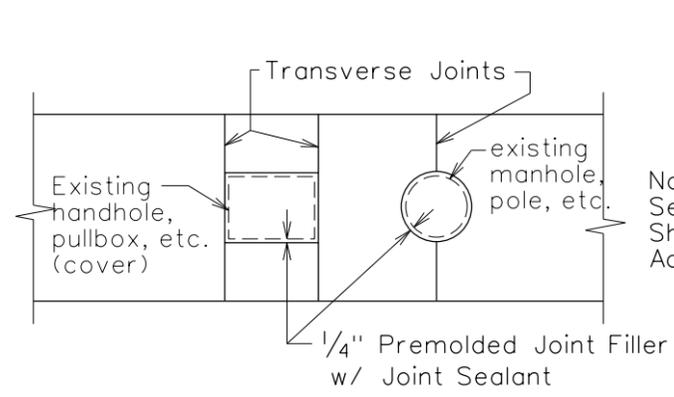


**SIDEWALK ISOLATION JOINT DETAIL**

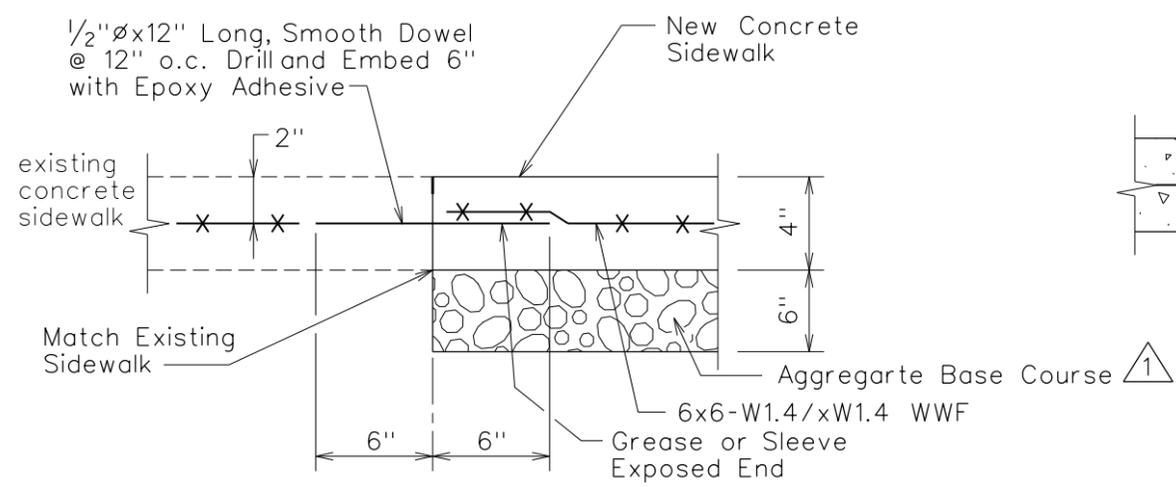


**TRANSVERSE JOINT AT EXISTING SIDEWALK**

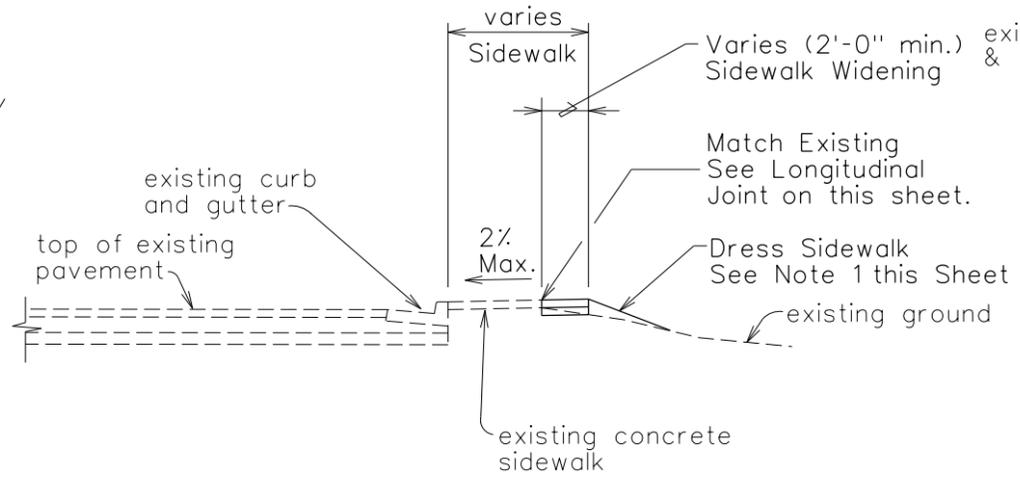


**SIDEWALK WIDENING SECTION**

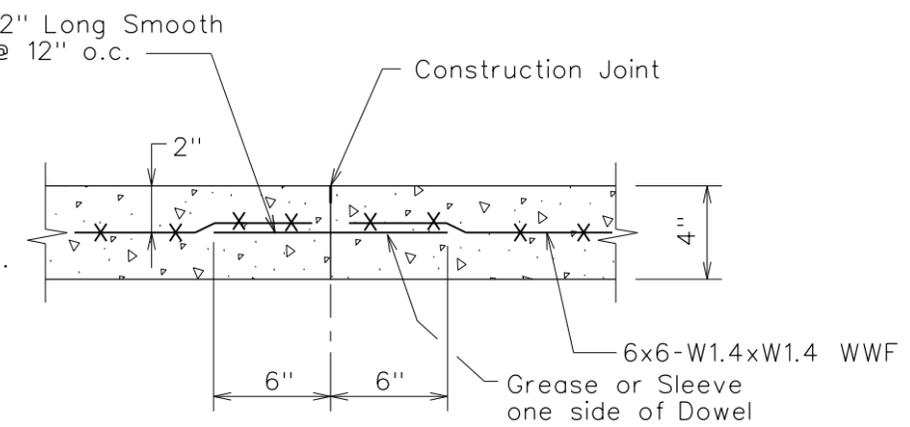


**TRANSVERSE CONSTRUCTION JOINT DETAIL**

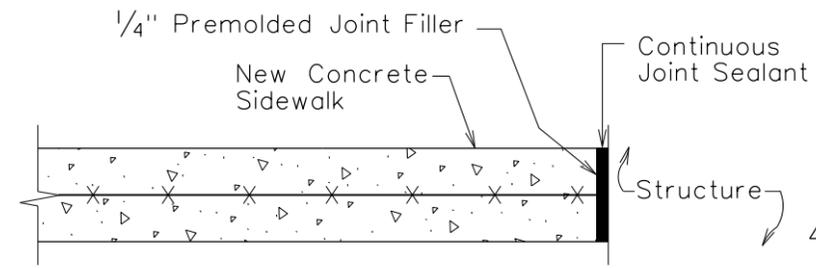

**TRANSVERSE JOINT AT STRUCTURE DETAIL**

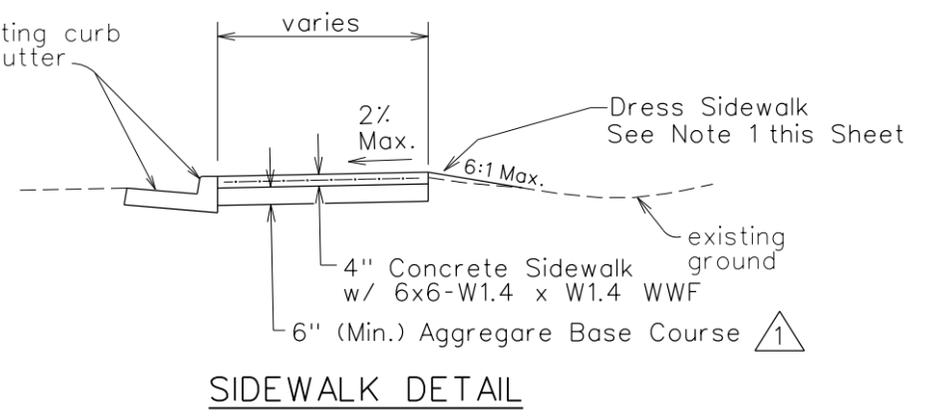

**SIDEWALK DETAIL**

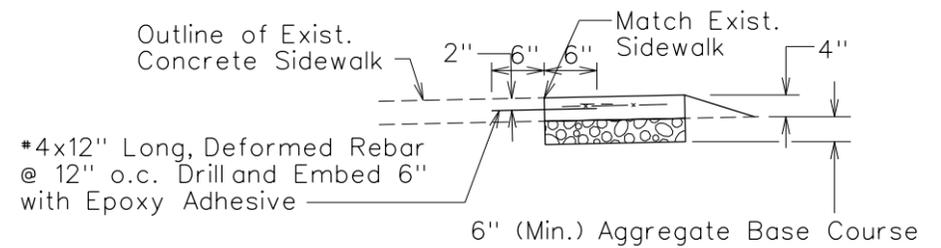

- Note:**
1. Do not install rebar within 6" of any planned transverse contraction or transverse construction joint.

**LONGITUDINAL JOINT AT EXISTING SIDEWALK**

**NOTES:**

1. Dressing of sidewalk shall consist of clearing, grubbing, grading, reshaping and compacting the area adjacent to the improvement with suitable material as shown on the plans and/or as directed by the Engineer. If existing ground is asphalt or concrete surface, dress sidewalk with A.C. pavement, Mix No. V. This work shall be considered incidental to the new sidewalk.
2. Transverse and longitudinal weakened plane joints for sidewalk shall be considered incidental to the new sidewalk.
3. Installation of dowels and tie bars, including drilling and epoxy grout, shall be incidental to Sidewalk.
4. Concrete shall be Class "A".
5. Only flat sheets of welded wire fabric reinforcement shall be used. No rolled welded wire fabric reinforcement will be allowed.

DATE	REVISION	APP'D.
11/01/21	Revised and edited Sidewalk Contraction joint detail callout and notes.	
01/27/17	Replaced Bedcourse with Aggregate Base Course. Added Notes.	

STATE OF HAWAII  
DEPARTMENT OF TRANSPORTATION  
HIGHWAYS DIVISION

**STANDARD PLAN D-15**

**CONCRETE SIDEWALK**

HWY-OM-2022-38R  
**FIGURE 3**