


FED. ROAD DIST. NO.	STATE	FED. AID PROJ. NO.	FISCAL YEAR	SHEET NO.	TOTAL SHEETS
HAWAII	HAW.	NH-STP-0300(164)	2021	ADD.17	119

H-2 @ CURVE DATA

$\Delta = 97^{\circ} 05'50''$
 $R = 1834.88'$
 $T = 2077.50'$
 $C = 2750.55'$
 $Lc = 31.09.51'$
 $S. E. = 0.00 \text{ ft/ft}$

H-2 @ Sta. 45+25± to H-2 @ Sta. 58+25± Median OB
Remove and Dispose of 2.50 inches of Asphalt Pavement of the 4.00 foot Shoulder. Replace with 2.50 inches HMA Pavment Mix No. IV.

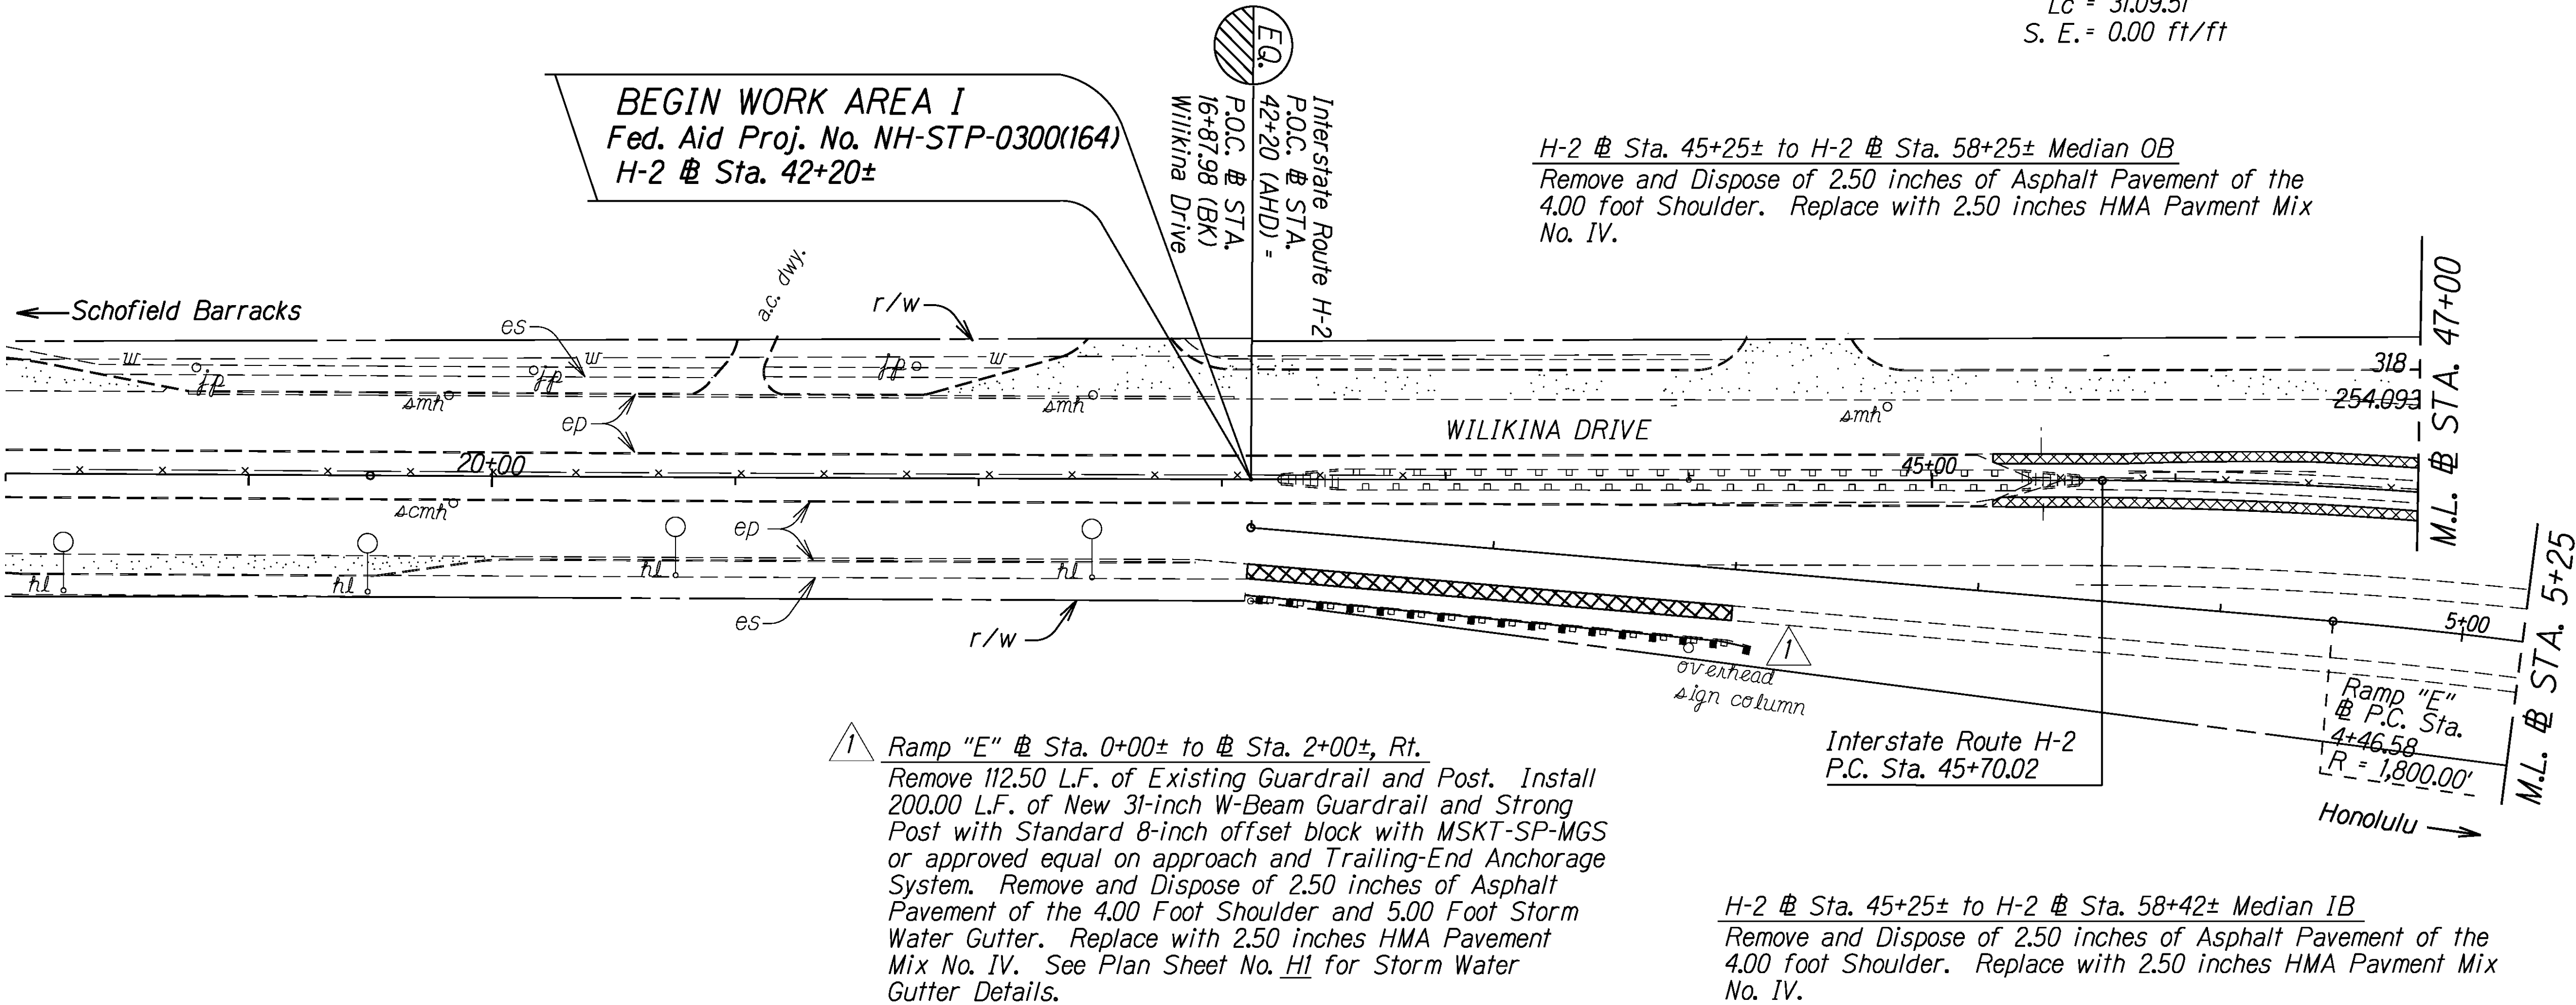

1 Ramp "E" @ Sta. 0+00± to @ Sta. 2+00±, Rt.
Remove 112.50 L.F. of Existing Guardrail and Post. Install 200.00 L.F. of New 31-inch W-Beam Guardrail and Strong Post with Standard 8-inch offset block with MSKT-SP-MGS or approved equal on approach and Trailing-End Anchorage System. Remove and Dispose of 2.50 inches of Asphalt Pavement of the 4.00 Foot Shoulder and 5.00 Foot Storm Water Gutter. Replace with 2.50 inches HMA Pavement Mix No. IV. See Plan Sheet No. H1 for Storm Water Gutter Details.

H-2 @ Sta. 45+25± to H-2 @ Sta. 58+42± Median IB
Remove and Dispose of 2.50 inches of Asphalt Pavement of the 4.00 foot Shoulder. Replace with 2.50 inches HMA Pavment Mix No. IV.

1	4/16/21	Updated Construction note Ramp E @ Sta. 0.00 to @ Sta. 2.00 Corrected Location of paving hatch, existing and purposes; Guardrail location at Ramp E @ Sta. 0+00 to @ Sta. 2+00
---	---------	---

DATE REVISION

STATE OF HAWAII
DEPARTMENT OF TRANSPORTATION
HIGHWAYS DIVISION
ROADWAY PLANS
INTERSTATE ROUTE H-2 and
MOANALUA FREEWAY, PHASE 2
Guardrail and Shoulder Improvements
Federal-Aid Project No. NH-STP-0300(164)
Scale: 1" = 40' Date: August, 2020

SHEET No. 1 OF 41 SHEETS

ORIGINAL PLAN	SURVEY PLOTTED BY	DATE
NOTE BOOK	DRAWN BY	
No. <u>XMI.5</u>	DESIGNED BY	
	CHECKED BY	

FED. ROAD DIST. NO.	STATE	FED. AID PROJ. NO.	FISCAL YEAR	SHEET NO.	TOTAL SHEETS
HAWAII	HAW.	NH-STP-0300(164)	2021	ADD.18	119

H-2 @ Sta. 49+00± to H-2 @ Sta. 58+00±, Lt.

Remove and Dispose of 2.50 inches of Asphalt Pavement, of the 10.00 foot Shoulder. Replace with 2.50 inches HMA Pavement Mix No. IV.


H-2 @ Sta. 47+68± to H-2 @ Sta. 50+00±, Rt.

Remove and Dispose 2.50 inches of Asphalt Pavement of the 5.00 foot Shoulder. Replace with 2.50 inches HMA Pavment Mix No. IV.

TRUE NORTH
SCALE: 1" = 40'

H-2 @ CURVE DATA

$\Delta = 97^\circ 05'50''$
 $R = 1834.88'$
 $T = 2077.50'$
 $C = 2750.55'$
 $Lc = 31.09.51'$
 $S. E. = 0.00 \text{ ft/ft}$

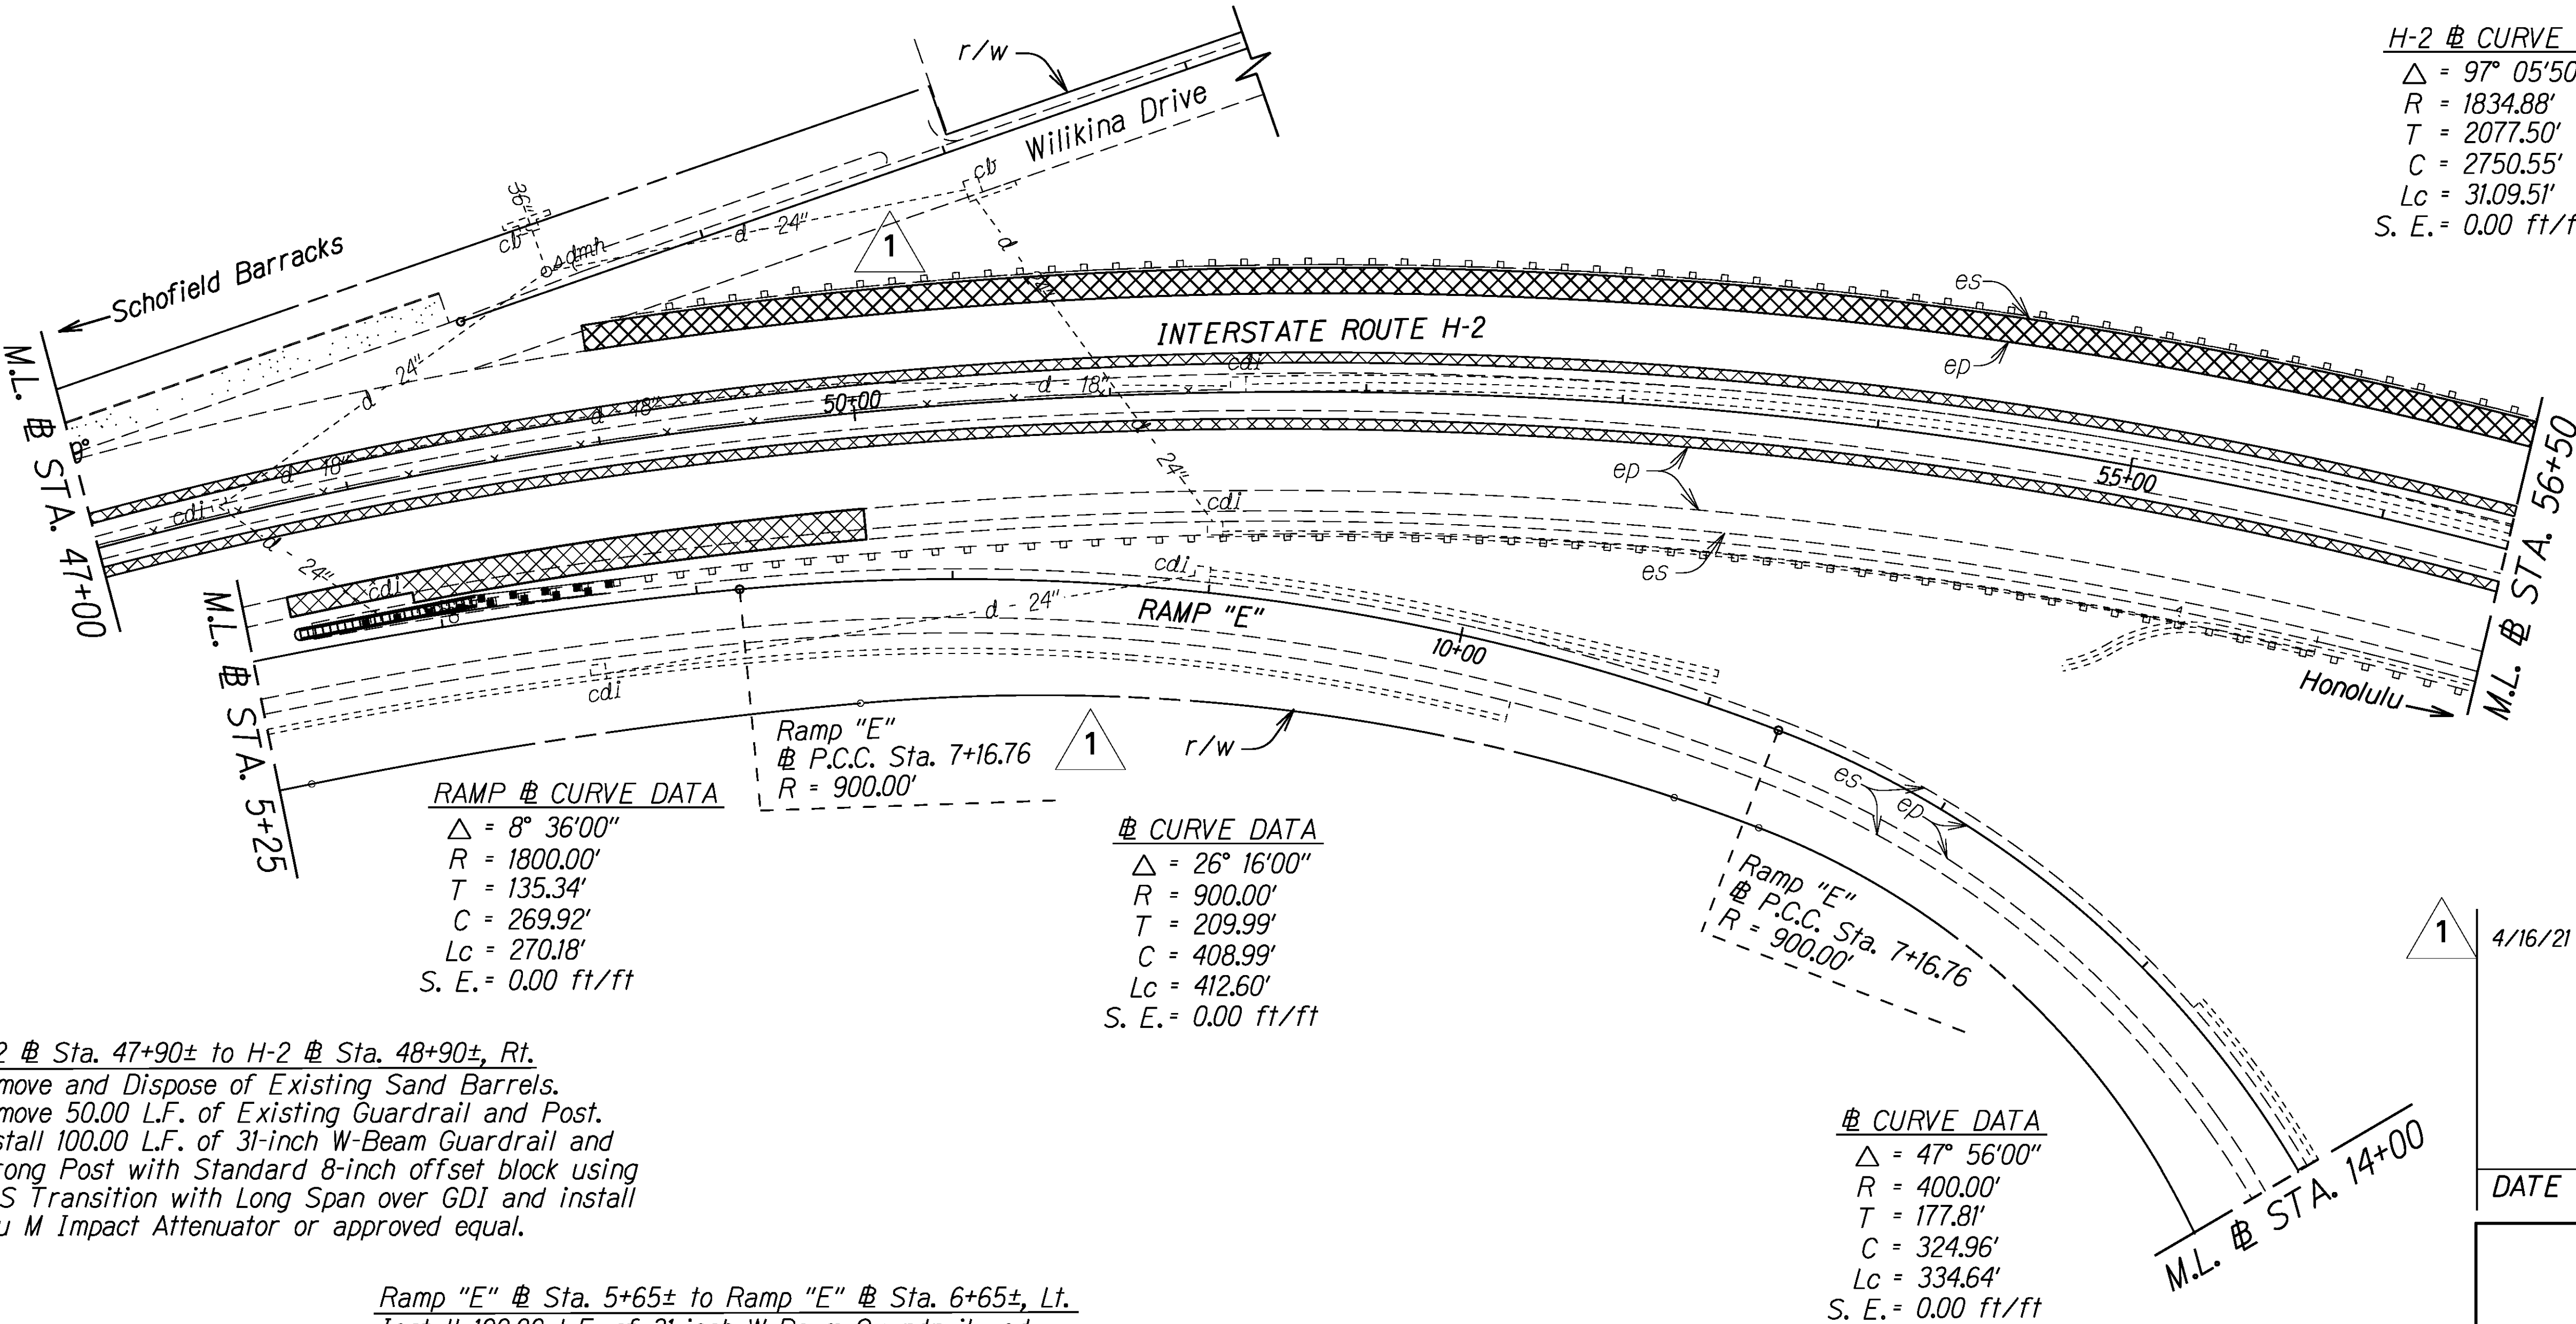

RAMP @ CURVE DATA

$\Delta = 8^\circ 36'00''$
 $R = 1800.00'$
 $T = 135.34'$
 $C = 269.92'$
 $Lc = 270.18'$
 $S. E. = 0.00 \text{ ft/ft}$

@ CURVE DATA

$\Delta = 26^\circ 16'00''$
 $R = 900.00'$
 $T = 209.99'$
 $C = 408.99'$
 $Lc = 412.60'$
 $S. E. = 0.00 \text{ ft/ft}$

@ CURVE DATA

$\Delta = 47^\circ 56'00''$
 $R = 400.00'$
 $T = 177.81'$
 $C = 324.96'$
 $Lc = 334.64'$
 $S. E. = 0.00 \text{ ft/ft}$

H-2 @ Sta. 47+90± to H-2 @ Sta. 48+90±, Rt.

Remove and Dispose of Existing Sand Barrels.
Remove 50.00 L.F. of Existing Guardrail and Post.
Install 100.00 L.F. of 31-inch W-Beam Guardrail and Strong Post with Standard 8-inch offset block using MGS Transition with Long Span over GDI and install Tau M Impact Attenuator or approved equal.

Ramp "E" @ Sta. 5+65± to Ramp "E" @ Sta. 6+65±, Lt.

Install 100.00 L.F. of 31-inch W-Beam Guardrail and Strong Post with Standard 8-inch offset block. Connect to Impact Attenuator with Long Span Over GDI and Trailing-End Anchorage System.

H-2 @ Sta. 48+23± to H-2 @ Sta. 50+00±, Rt.

Remove and Dispose 2.50 Inches of Asphalt Pavement, of the 5.00 Foot Storm Water Gutter. See Plan Sheet No. H1 for Storm Water Gutter Details.

4/16/21	Removed guardrail H-2 @ Sta. 49+32 to 49+82 note from plans outbound Removed new guardrail H-2 @ Sta. 49+32 to 49+82 note from plans outbound Revised impact attenuator note at H-2 @ Sta. 47+90 to 48+90 inbound Corrected Ramp E P.C.C. @ Sta. 7+16.76
---------	---

DATE	REVISION
------	----------

STATE OF HAWAII DEPARTMENT OF TRANSPORTATION HIGHWAYS DIVISION ROADWAY PLANS INTERSTATE ROUTE H-2 and MOANALUA FREEWAY, PHASE 2 Guardrail and Shoulder Improvements Federal-Aid Project No. NH-STP-0300(164) Scale: 1" = 40' Date: August, 2020 SHEET No. 2 OF 41 SHEETS

SURVEY PLOTTED BY	DATE
DRAWN BY	
DESIGNED BY	
CHECKED BY	
ORIGINAL PLAN	
NOTE BOOK	
FILE	

FED. ROAD DIST. NO.	STATE	FED. AID PROJ. NO.	FISCAL YEAR	SHEET NO.	TOTAL SHEETS
HAWAII	HAW.	NH-STP-0300(164)	2021	ADD. 19	119

RAMP C @ CURVE DATA

$\Delta = 23^\circ 20'00''$
 $R = 985.00'$
 $T = 203.39'$
 $C = 398.37'$
 $Lc = 401.14'$
 $S. E. = 0.00 \text{ ft/ft}$

H-2 @ Sta. 61+00± to H-2 @ Sta. 67+50±, Lt.
Remove and Dispose 2.50 inches of Asphalt Pavement of the 10.00 foot Shoulder. Replace with 2.50 inches HMA Pavement Mix No. IV.

H-2 @ Sta. 61+29± to H-2 @ Sta. 72+50±, Median O.B.
Remove and Dispose of 2.50 inches of Asphalt Pavement of the 4.00 foot Shoulder. Replace with 2.50 inches HMA Pavement Mix No. IV.

H-2 @ Sta. 61+49± to H-2 @ Sta. 72+44±, Median I.B.
Remove and Dispose of 2.50 inches of Asphalt Pavement of the 4.00 foot Shoulder. Replace with 2.50 inches HMA Pavement Mix No. IV.

H-2 @ CURVE DATA

$\Delta = 97^\circ 05'50''$
 $R = 1834.88'$
 $T = 2077.50'$
 $C = 2750.55'$
 $Lc = 3109.51'$
 $S. E. = 0.00 \text{ ft/ft}$

H2 @ Sta. 62+54± Median
Remove and Dispose of Sand Barrels.
Install Tau M Impact Attenuator or approved equal.

RAMP E @ CURVE DATA


$\Delta = 80^\circ 33'54''$
 $R = 250.00'$
 $T = 211.88'$
 $C = 323.28'$
 $Lc = 351.53'$
 $S. E. = 0.00 \text{ ft/ft}$

Loop "I" @ Sta. 6+00± to @ 8+90±, Rt.
Remove and dispose of 290.00 L.F. of 2.50 inches of Asphalt Pavement of the 4.00 foot Storm Water Gutter. Replace with 2.50 inches of HMA Pavement Mix No. IV. For Storm Water Gutter, See Plan Sheet H1.

H-2 @ Sta. 57+02± to H-2 @ Sta. 57+89.5±, Rt.
Remove 25.00 L.F. of Existing Guardrail and Posts. Install 37.50 L.F. of 31-inch W-Beam Guardrail and Strong Post with Standard 8-inch offset block using MGS Transition to Strong Post. Connect to Loop "I" Guardrail with W-Beam End Section Buffer.

Loop "I" @ Sta. 7+28± to Loop "I" @ Sta. 7+90.50±, Lt.
Remove 25.00 L.F. of Existing Guardrail and Posts. Install 37.50 L.F. of 31-inch W-Beam Guardrail and Strong Post with Standard 8-inch offset block using MGS Transition to Strong Post. Connect to W-Beam End Section Buffer on H-2 Side.

H2 @ Sta. 57+16± Median
Remove and Dispose of Sand Barrels.
Install Tau M Impact Attenuator or approved equal.

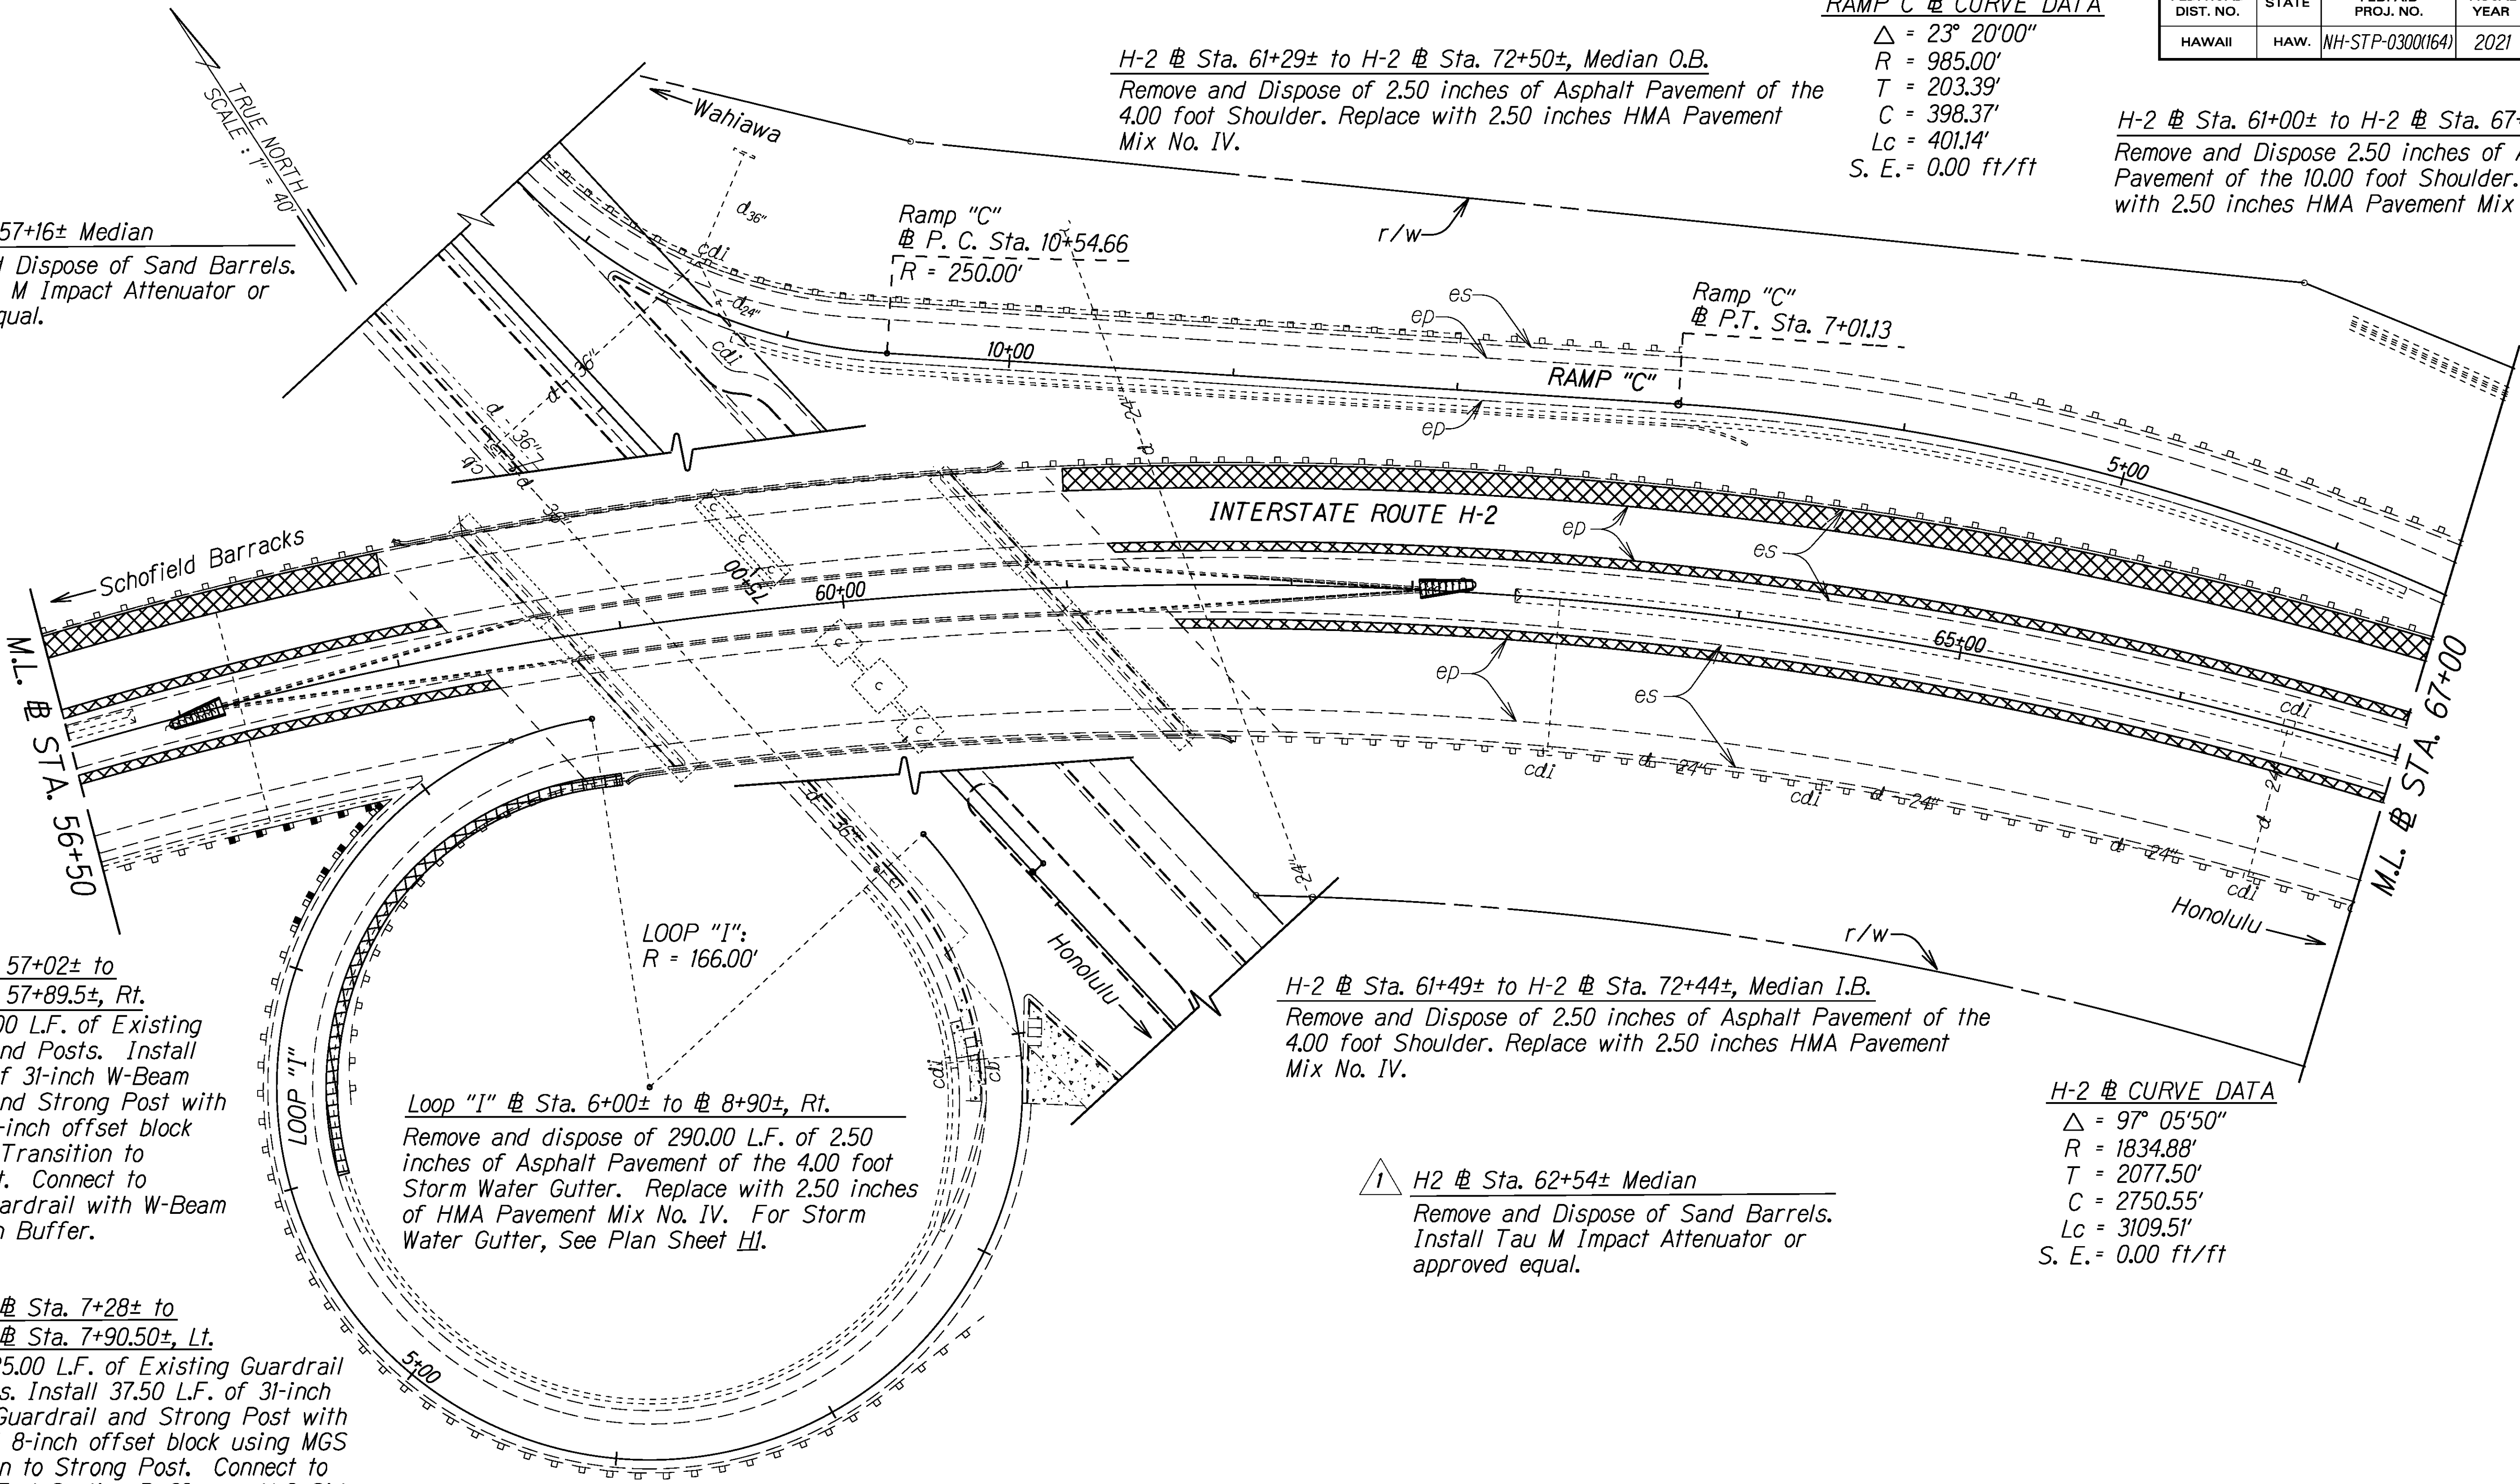


DATE	_____
SURVEY PLOTTED BY	_____
DRAWN BY	_____
DESIGNED BY	_____
CHECKED BY	_____
ORIGINAL PLAN	_____
NOTE BOOK	_____
XML/S	_____

4/16/21	Updated impact attenuator notes at H-2 @ Sta. 57+16 and 62+54 Median
DATE	REVISION

STATE OF HAWAII
DEPARTMENT OF TRANSPORTATION
HIGHWAYS DIVISION
ROADWAY PLANS
INTERSTATE ROUTE H-2 and
MOANALUA FREEWAY, PHASE 2
Guardrail and Shoulder Improvements
Federal-Aid Project No. NH-STP-0300(164)
Scale: 1" = 40'
Date: August, 2021
SHEET No. 3 OF 41 SHEETS

FED. ROAD DIST. NO.	STATE	FED. AID PROJ. NO.	FISCAL YEAR	SHEET NO.	TOTAL SHEETS
HAWAII	HAW.	NH-STP-0300(164)	2021	ADD.20	119

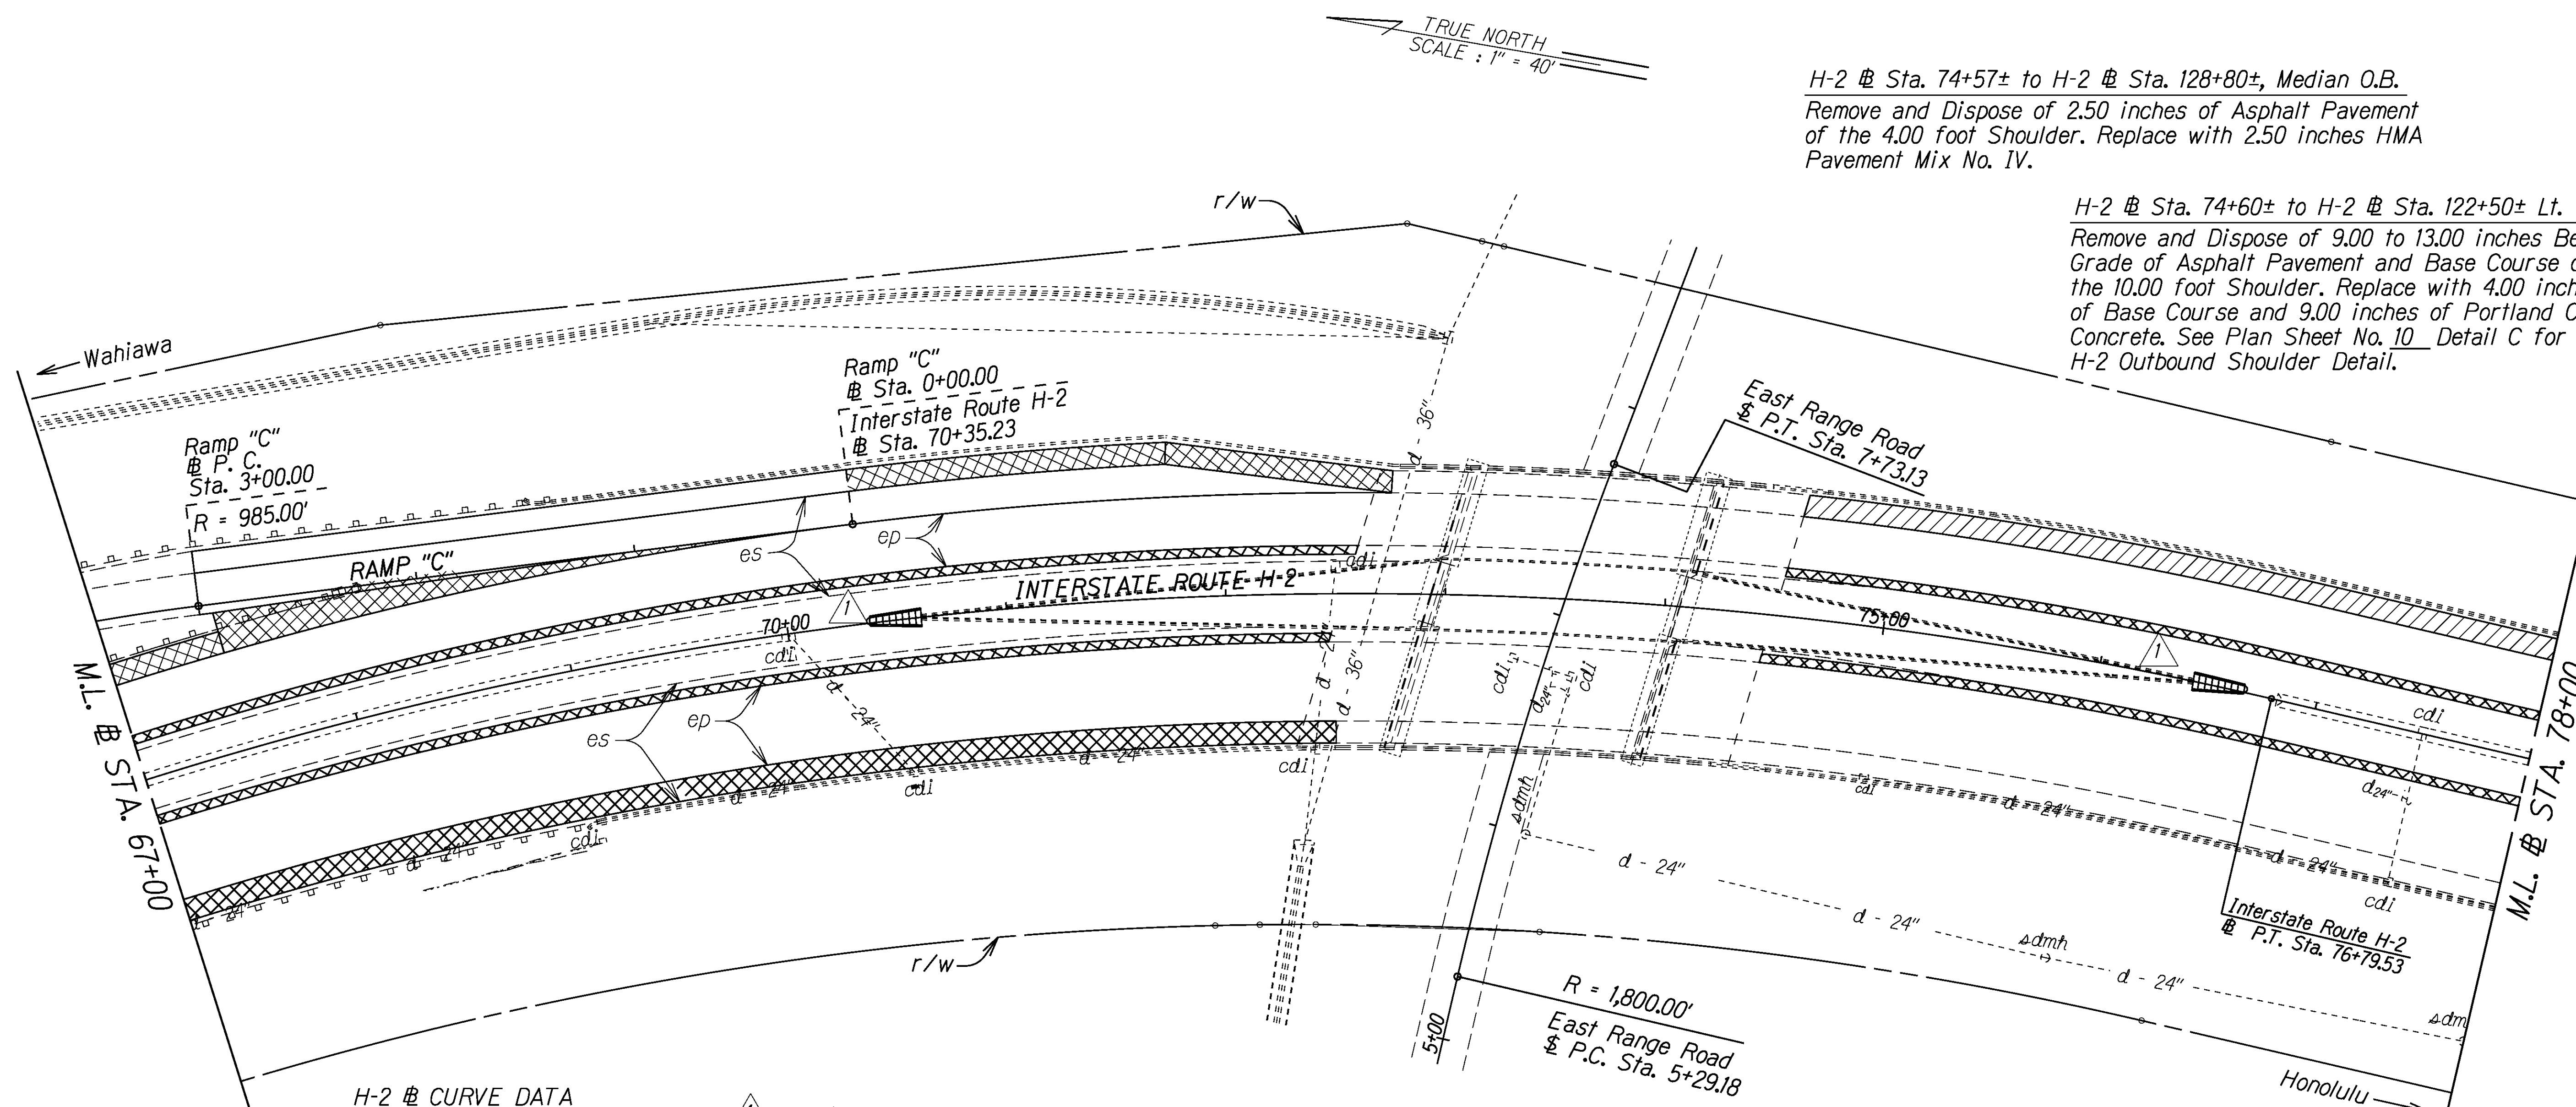

H-2 @ Sta. 74+57± to H-2 @ Sta. 128+80±, Median O.B.
Remove and Dispose of 2.50 inches of Asphalt Pavement of the 4.00 foot Shoulder. Replace with 2.50 inches HMA Pavement Mix No. IV.

H-2 @ Sta. 74+60± to H-2 @ Sta. 122+50± Lt.
Remove and Dispose of 9.00 to 13.00 inches Below Grade of Asphalt Pavement and Base Course of the 10.00 foot Shoulder. Replace with 4.00 inches of Base Course and 9.00 inches of Portland Cement Concrete. See Plan Sheet No. 10 Detail C for H-2 Outbound Shoulder Detail.

H-2 @ CURVE DATA
Δ = 97° 05'50"
R = 1834.88'
T = 2077.50'
C = 2750.55'
Lc = 3109.51'
S. E. = 0.00 ft/ft

1 H-2 @ Sta. 70+50± Median
Remove and Dispose of Sand Barrels.
Install Tau M Impact Attenuator or approved equal.

1 H-2 @ Sta. 76+83± Median
Remove and Dispose of Sand Barrels.
Install Tau M Impact Attenuator or approved equal.

H-2 @ Sta. 67+50± to H-2 @ Sta. 70+40± Gore
Remove and Dispose of 2.50 inches of Asphalt Pavement of the 0.00 to 23.00 foot Gore. Replace with 2.50 inches HMA Pavement Mix No. IV.

H-2 @ Sta. 74+47± to H-2 @ Sta. 128+80±, Median I.B.
Remove and Dispose of 2.50 inches of Asphalt Pavement of the 4.00 foot Shoulder. Replace with 2.50 inches HMA Pavement Mix No. IV.

Ramp C @ Sta. 0+00± to H-2 @ Sta. 72+68± Lt.
Remove and Dispose 2.50 inches of Asphalt Pavement and 7.5 inches of Aggregate Base of the 10.00 foot Shoulder. Replace with two 4.00 inches lifts of HMAB and 2.00 inches of Polymer Modified Asphalt.

4/16/21	Updated impact attenuator notes at H-2 @ Sta. 70+50 and 76+83 median Updated plan to show new impact attenuator at H-2 @ Sta. 70+50 and 76+83 median
---------	---


DATE	REVISION
------	----------

STATE OF HAWAII
DEPARTMENT OF TRANSPORTATION
HIGHWAYS DIVISION
ROADWAY PLANS
INTERSTATE ROUTE H-2 and
MOANALUA FREEWAY, PHASE 2
Guardrail and Shoulder Improvements
Federal-Aid Project No. NH-STP-0300(164)
Scale: 1" = 40' Date: August, 2020

SHEET No. 4 OF 41 SHEETS

ORIGINAL PLAN	SURVEY PLOTTED BY	DATE
NOTE BOOK	DRAWN BY	
Xm/s	DESIGNED BY	
	CHECKED BY	

FED. ROAD DIST. NO.	STATE	FED. AID PROJ. NO.	FISCAL YEAR	SHEET NO.	TOTAL SHEETS
HAWAII	HAW.	NH-STP-0300(164)	2021	ADD.21	119

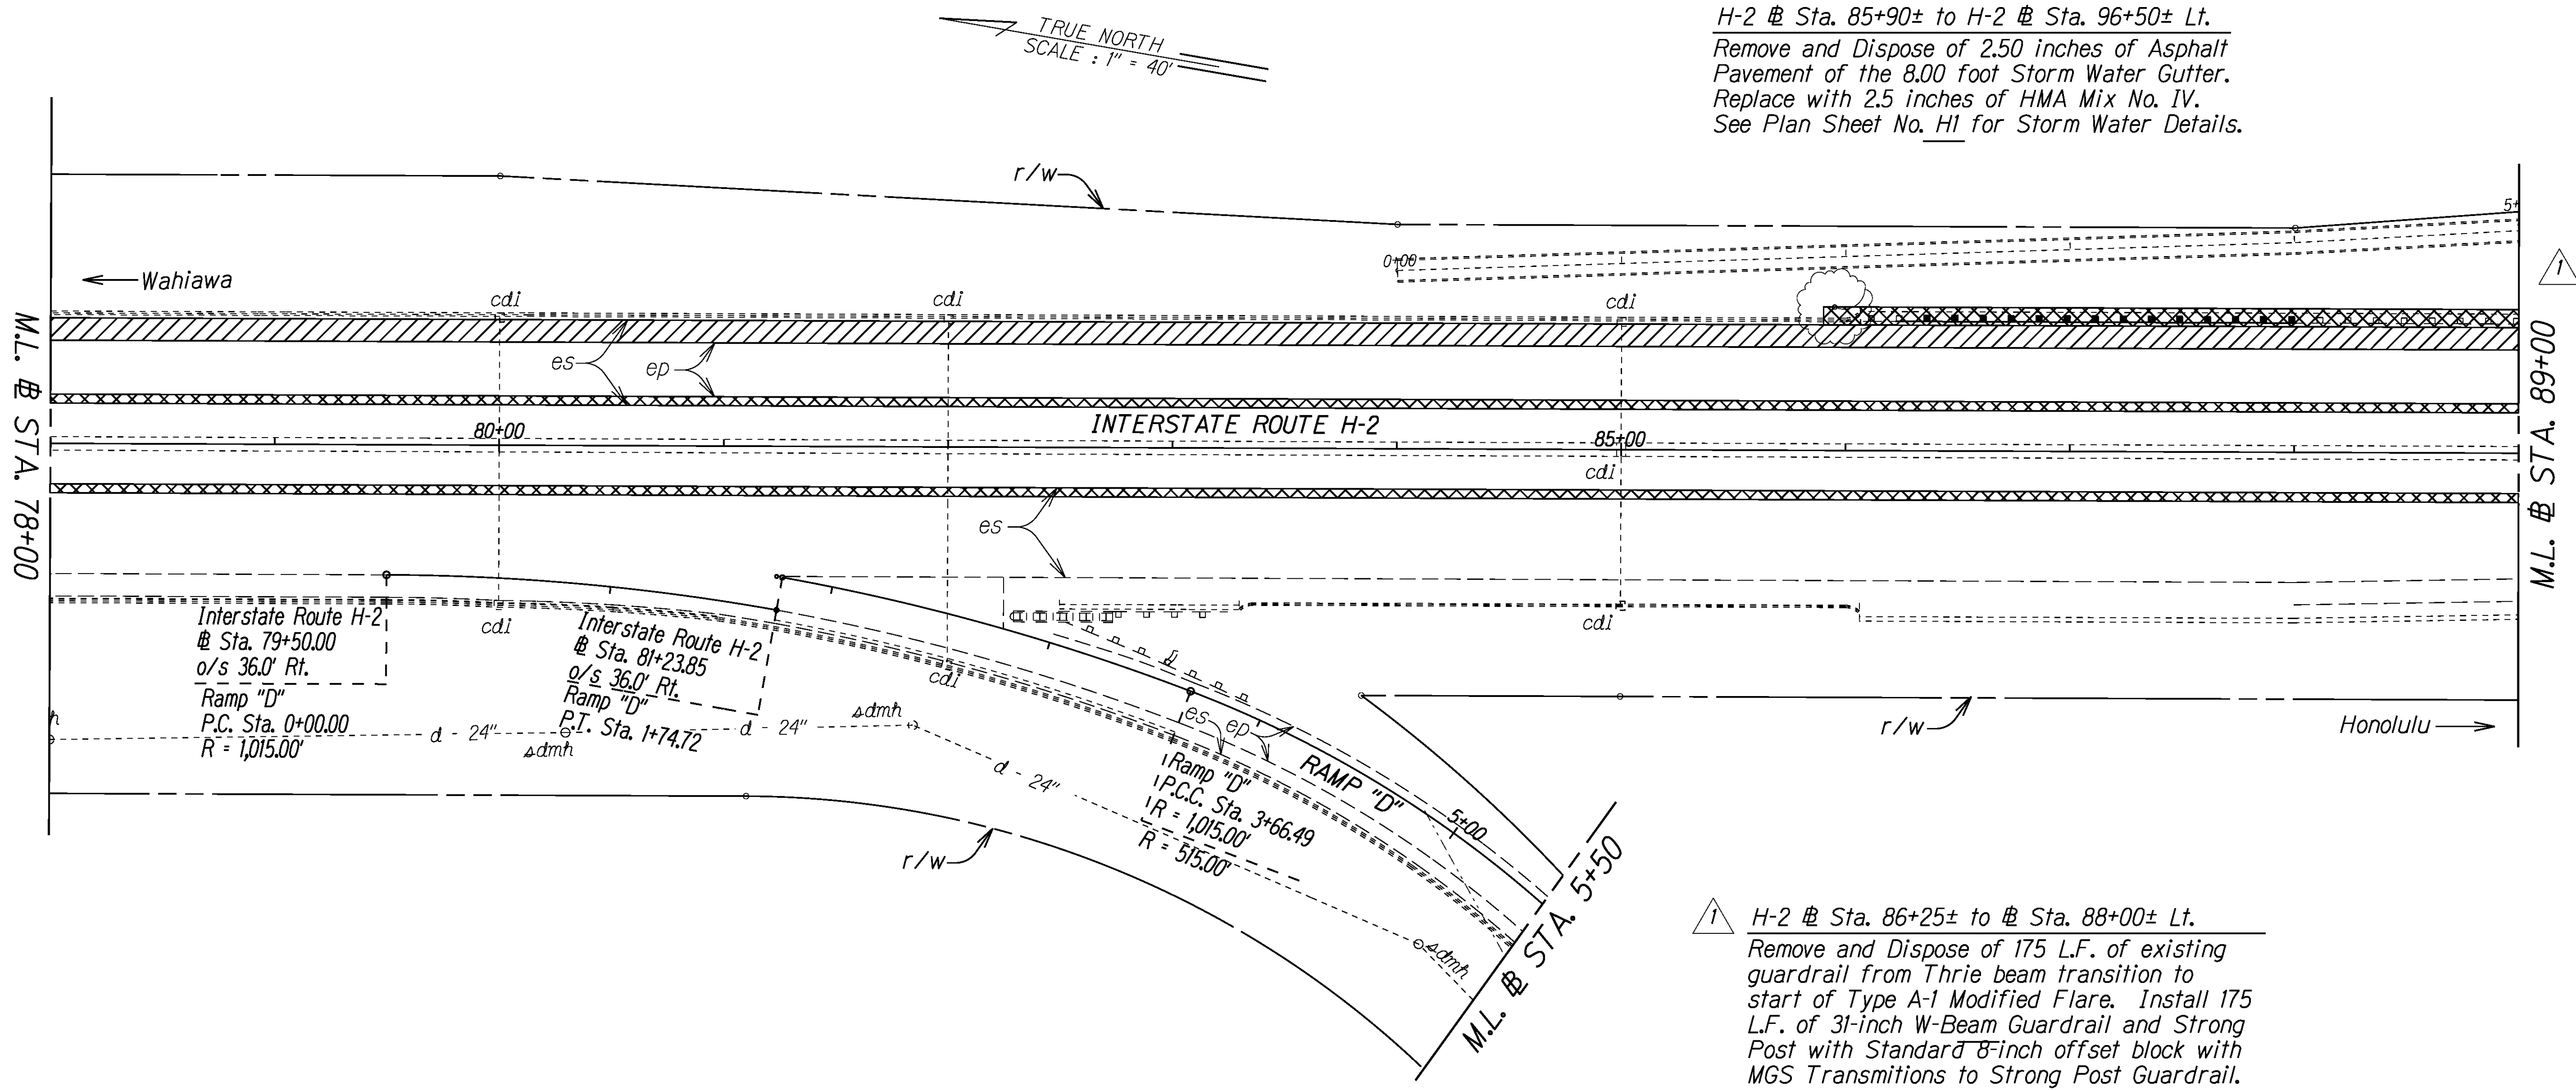

H-2 @ Sta. 85+90± to H-2 @ Sta. 96+50± Lt.
Remove and Dispose of 2.50 inches of Asphalt
Pavement of the 8.00 foot Storm Water Gutter.
Replace with 2.5 inches of HMA Mix No. IV.
See Plan Sheet No. H1 for Storm Water Details.



1 H-2 @ Sta. 86+25± to @ Sta. 88+00± Lt.
Remove and Dispose of 175 L.F. of existing
guardrail from Thrie beam transition to
start of Type A-1 Modified Flare. Install 175
L.F. of 31-inch W-Beam Guardrail and Strong
Post with Standard 8-inch offset block with
MGS Transmissions to Strong Post Guardrail.

DESIGNED BY	DATE
TRACED BY	
NOTED BY	
CHECKED BY	
ORIGINAL PLAN	
NOTE BOOK	
N. XMTS	

4/16/21	Added construction note for new guardrail H-2 @ Sta. 86+25 to 88+00 outbound Added new guardrail at H-2 @ Sta. 86+25 to 88+00 outbound Revised hatching from PCC to AC
DATE	REVISION
STATE OF HAWAII DEPARTMENT OF TRANSPORTATION HIGHWAYS DIVISION ROADWAY PLANS INTERSTATE ROUTE H-2 and MOANALUA FREEWAY, PHASE 2 Guardrail and Shoulder Improvements Federal-Aid Project No. NH-STP-0300(164) Scale: 1" = 40' Date: August, 2020	
SHEET No. 5 OF 41 SHEETS	

FED. ROAD DIST. NO.	STATE	FED. AID PROJ. NO.	FISCAL YEAR	SHEET NO.	TOTAL SHEETS
HAWAII	HAW.	NH-STP-0300(164)	2021	ADD.22	119

H-2 @ Sta. 96+50± to H-2 @ Sta. 122+50± Lt.
Remove and Dispose of 2.50 inches of Asphalt
Pavement of the 12.00 foot Storm Water Gutter.
Replace with 2.5 inches of HMA Mix No. IV.
See Plan Sheet No. H1 for Storm Water Details.

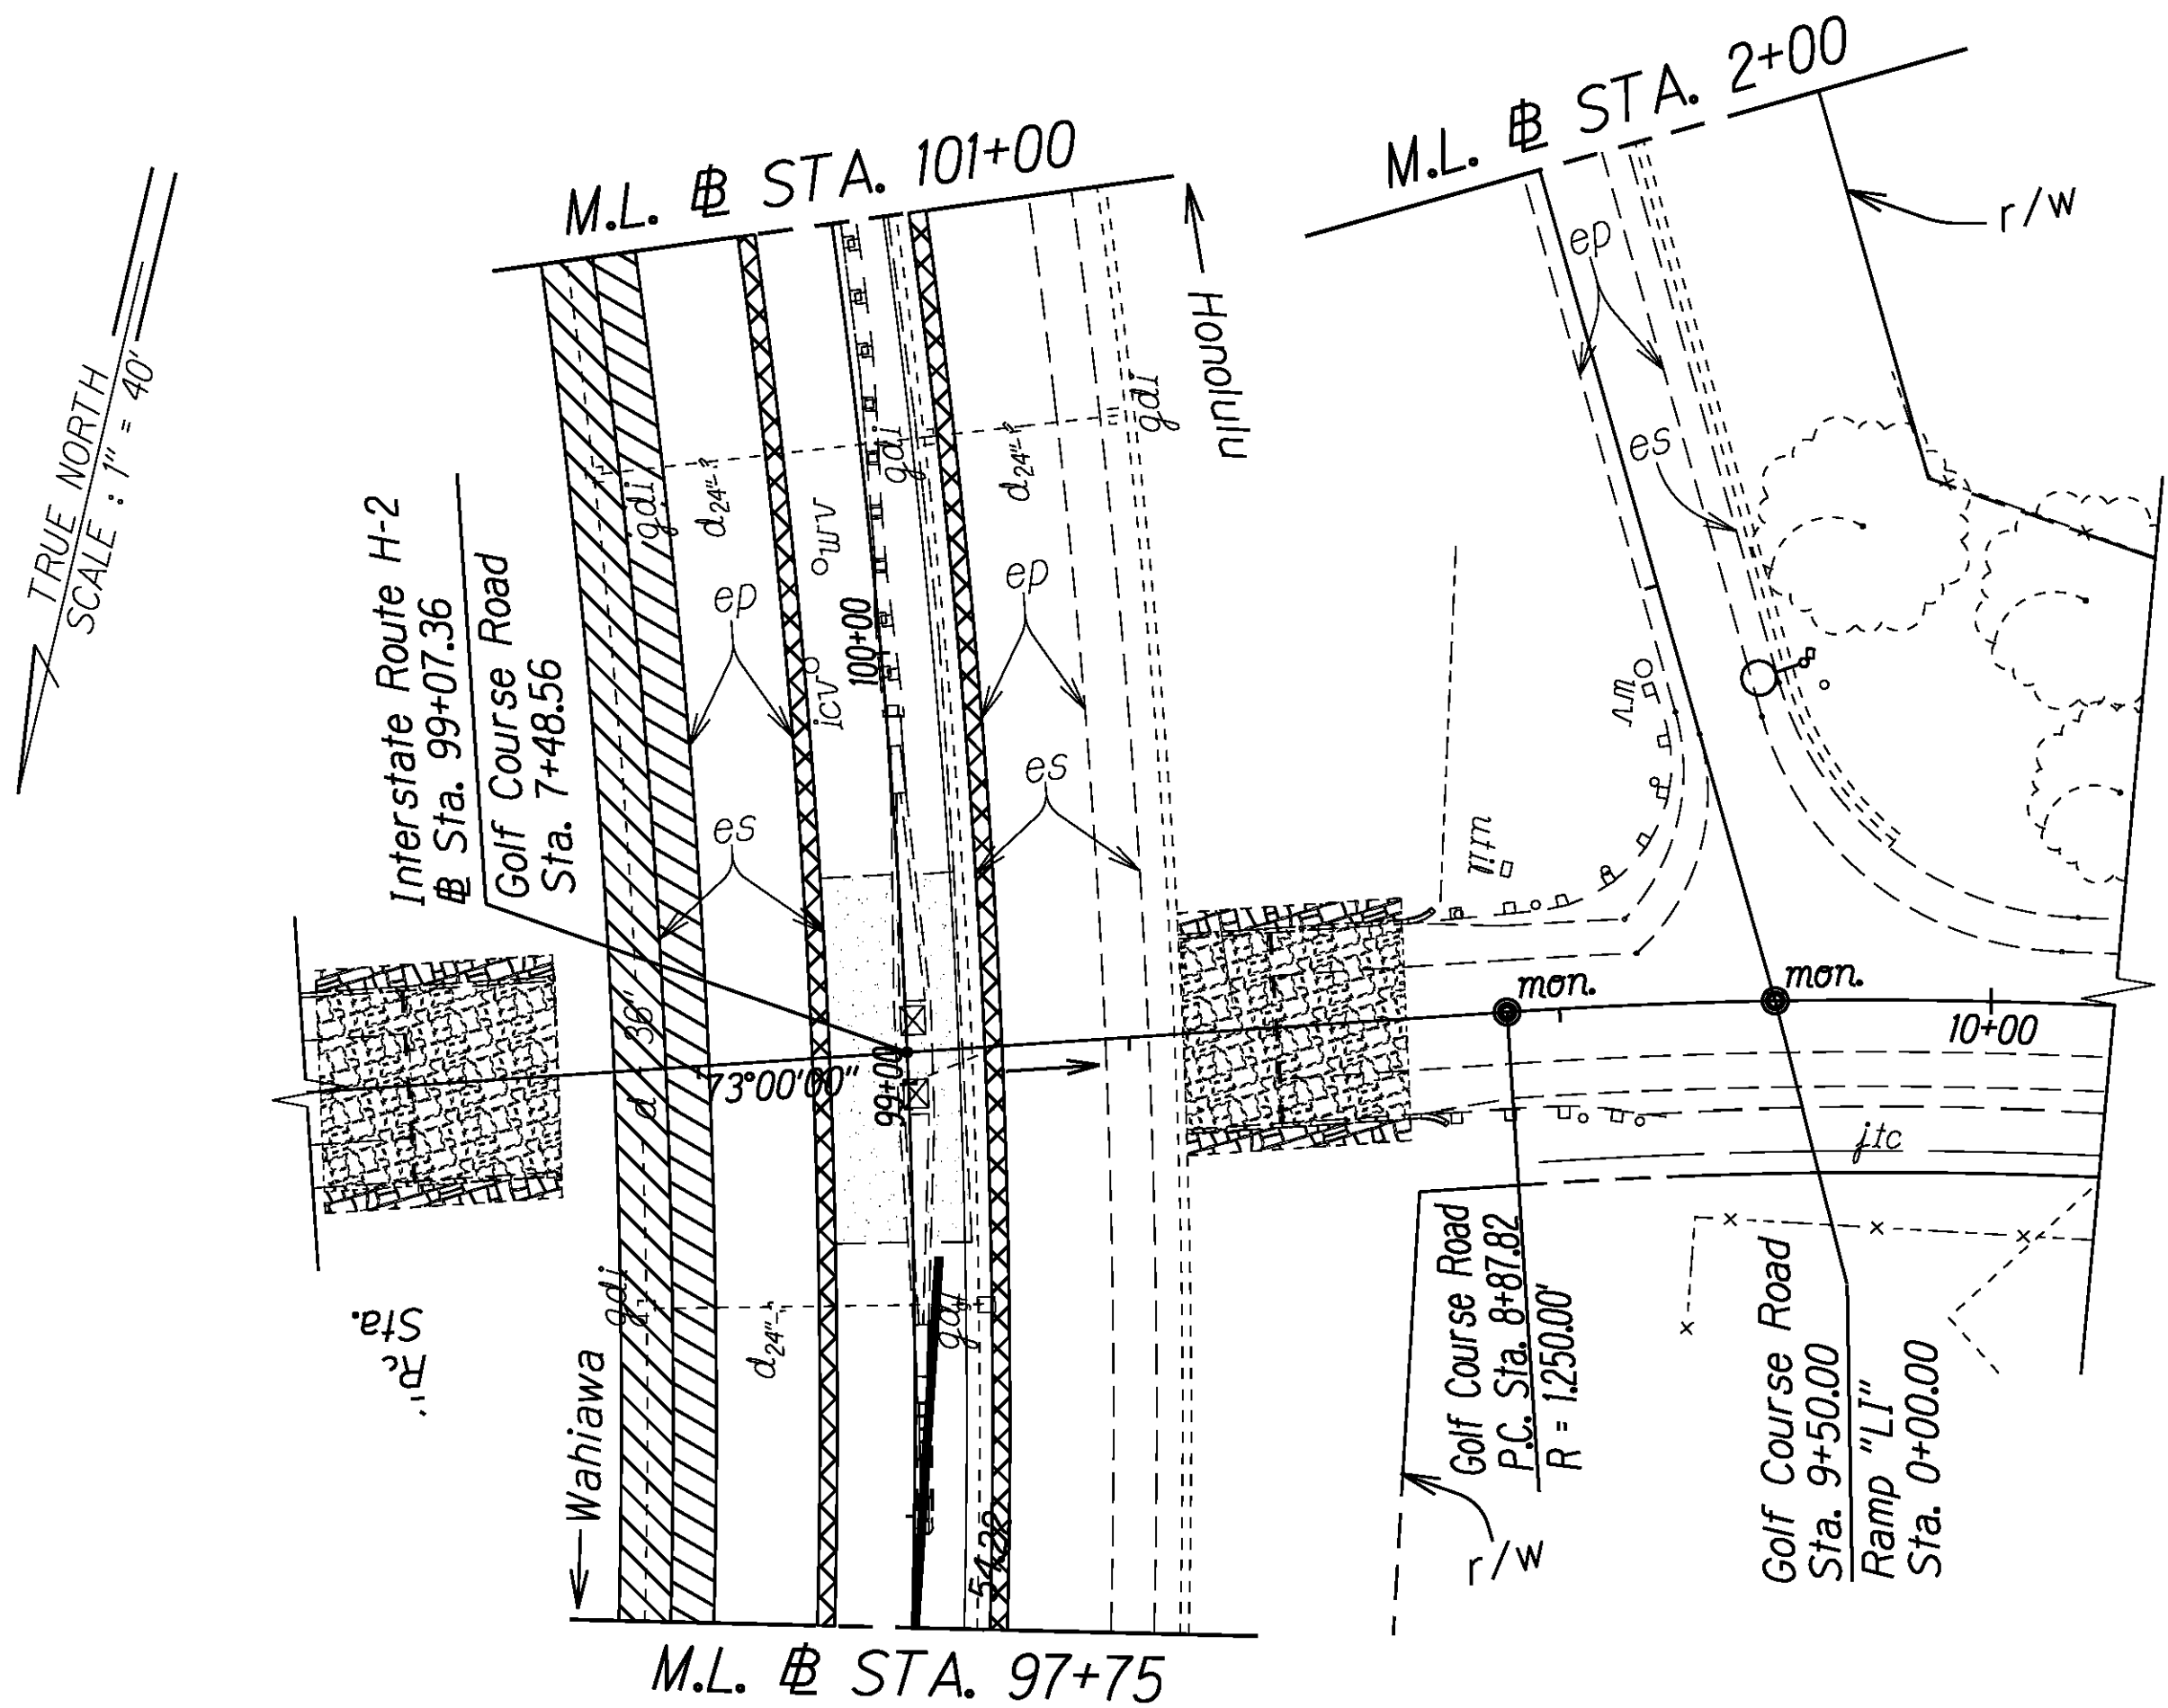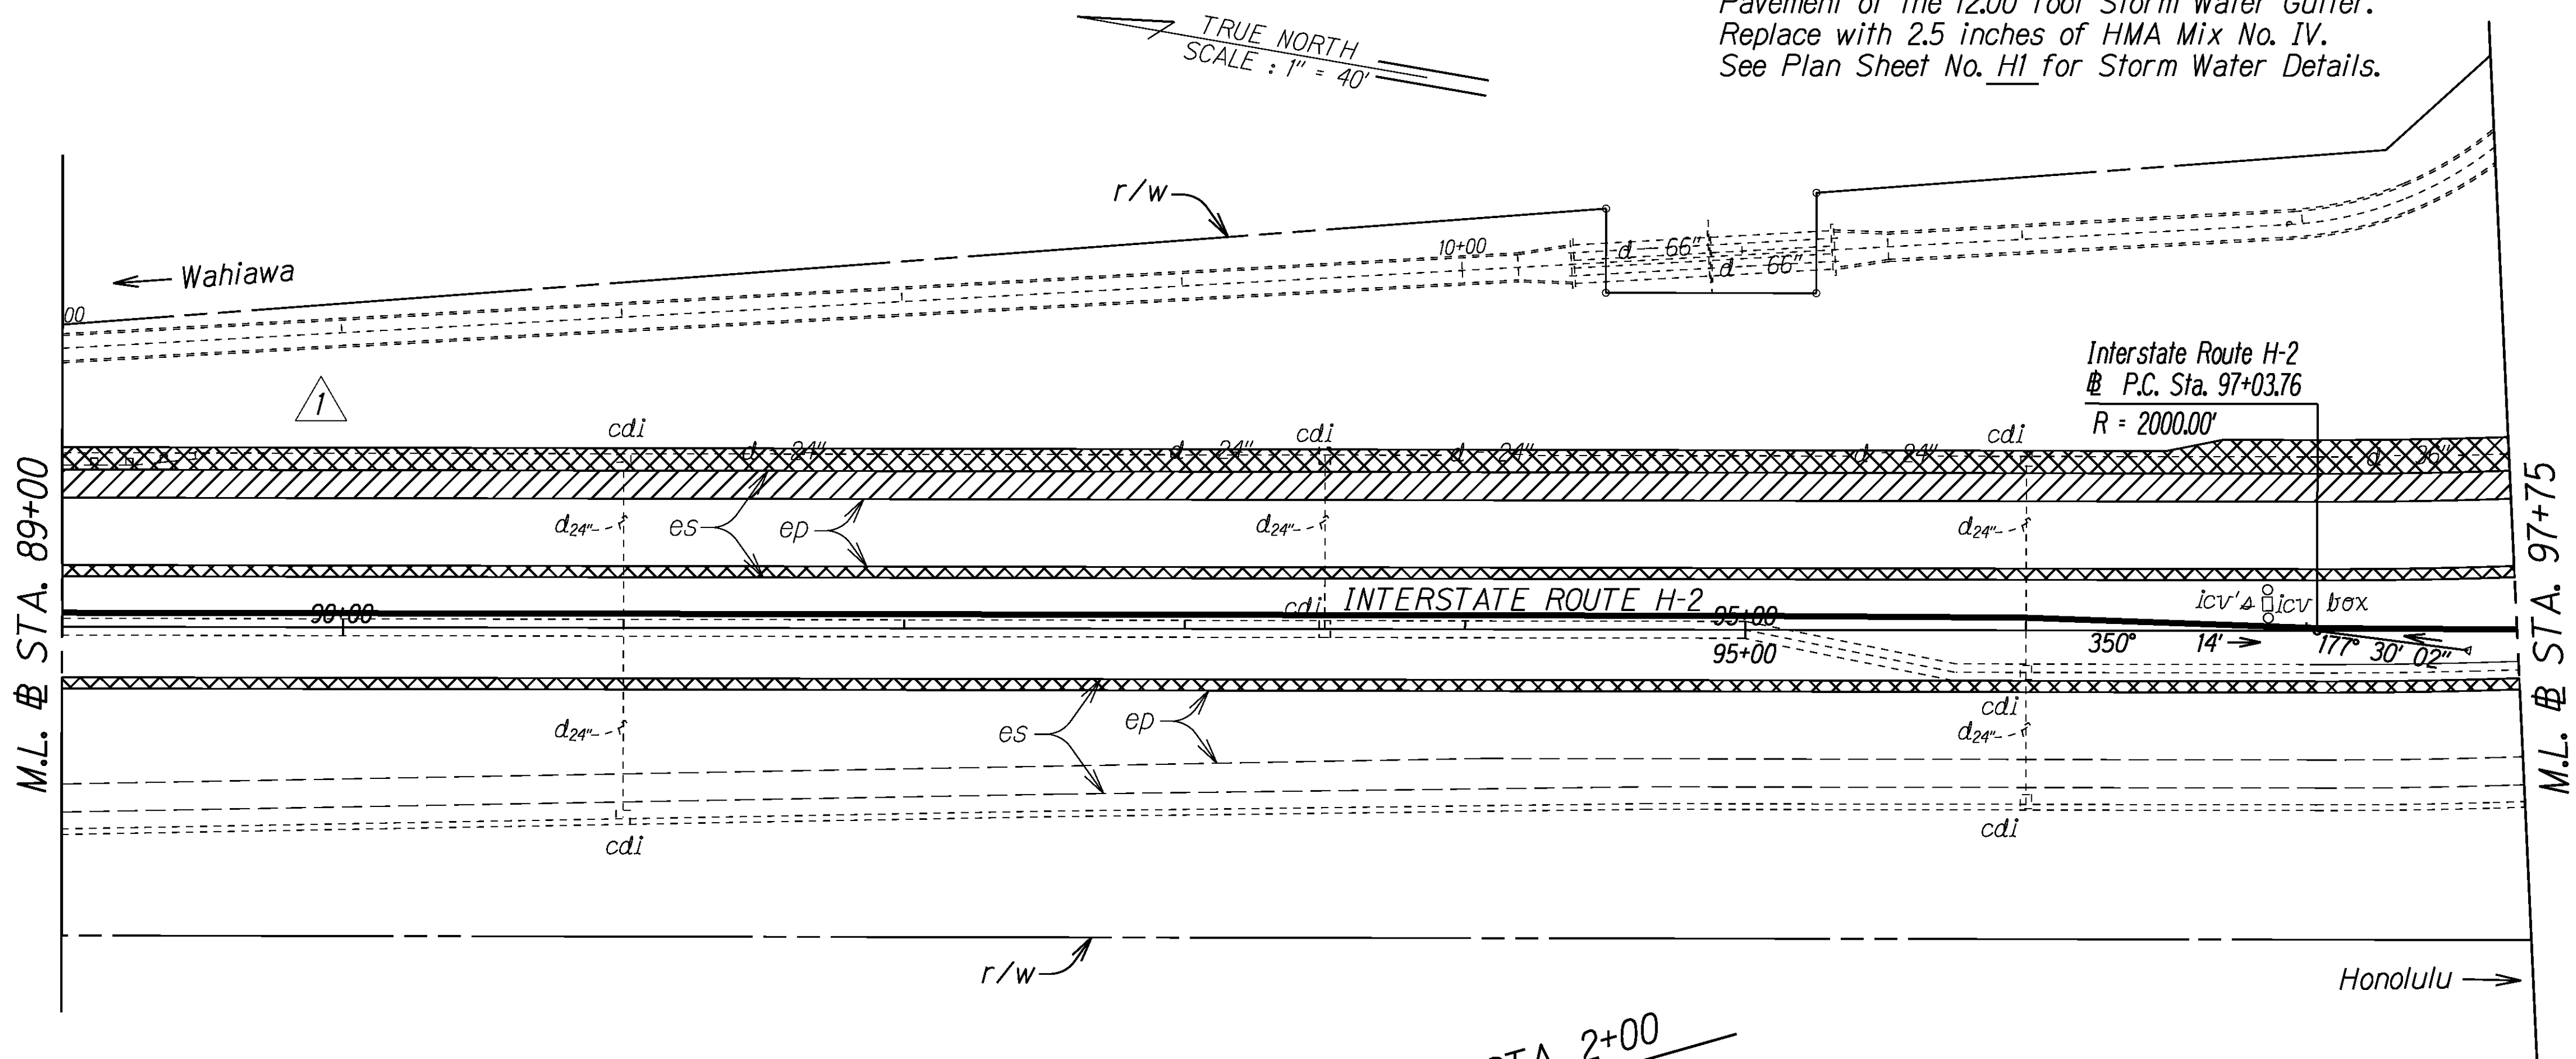

1 4/16/21 Revised hatching from PCC to AC

DATE REVISION


STATE OF HAWAII
DEPARTMENT OF TRANSPORTATION
HIGHWAYS DIVISION
ROADWAY PLANS
INTERSTATE ROUTE H-2 and
MOANALUA FREEWAY, PHASE 2
Guardrail and Shoulder Improvements
Federal-Aid Project No. NH-STP-0300(164)
Scale: 1" = 40' Date: August, 2020

SHEET No. 6 OF 41 SHEETS

ADD. 22

ORIGINAL PLAN	SURVEY PLOTTED BY	DATE
NOTE BOOK	DRAWN BY	
NH	DESIGNED BY	
	CHECKED BY	


FED. ROAD DIST. NO.	STATE	FED. AID PROJ. NO.	FISCAL YEAR	SHEET NO.	TOTAL SHEETS
HAWAII	HAW.	NH-STP-0300(164)	2021	ADD.24	119

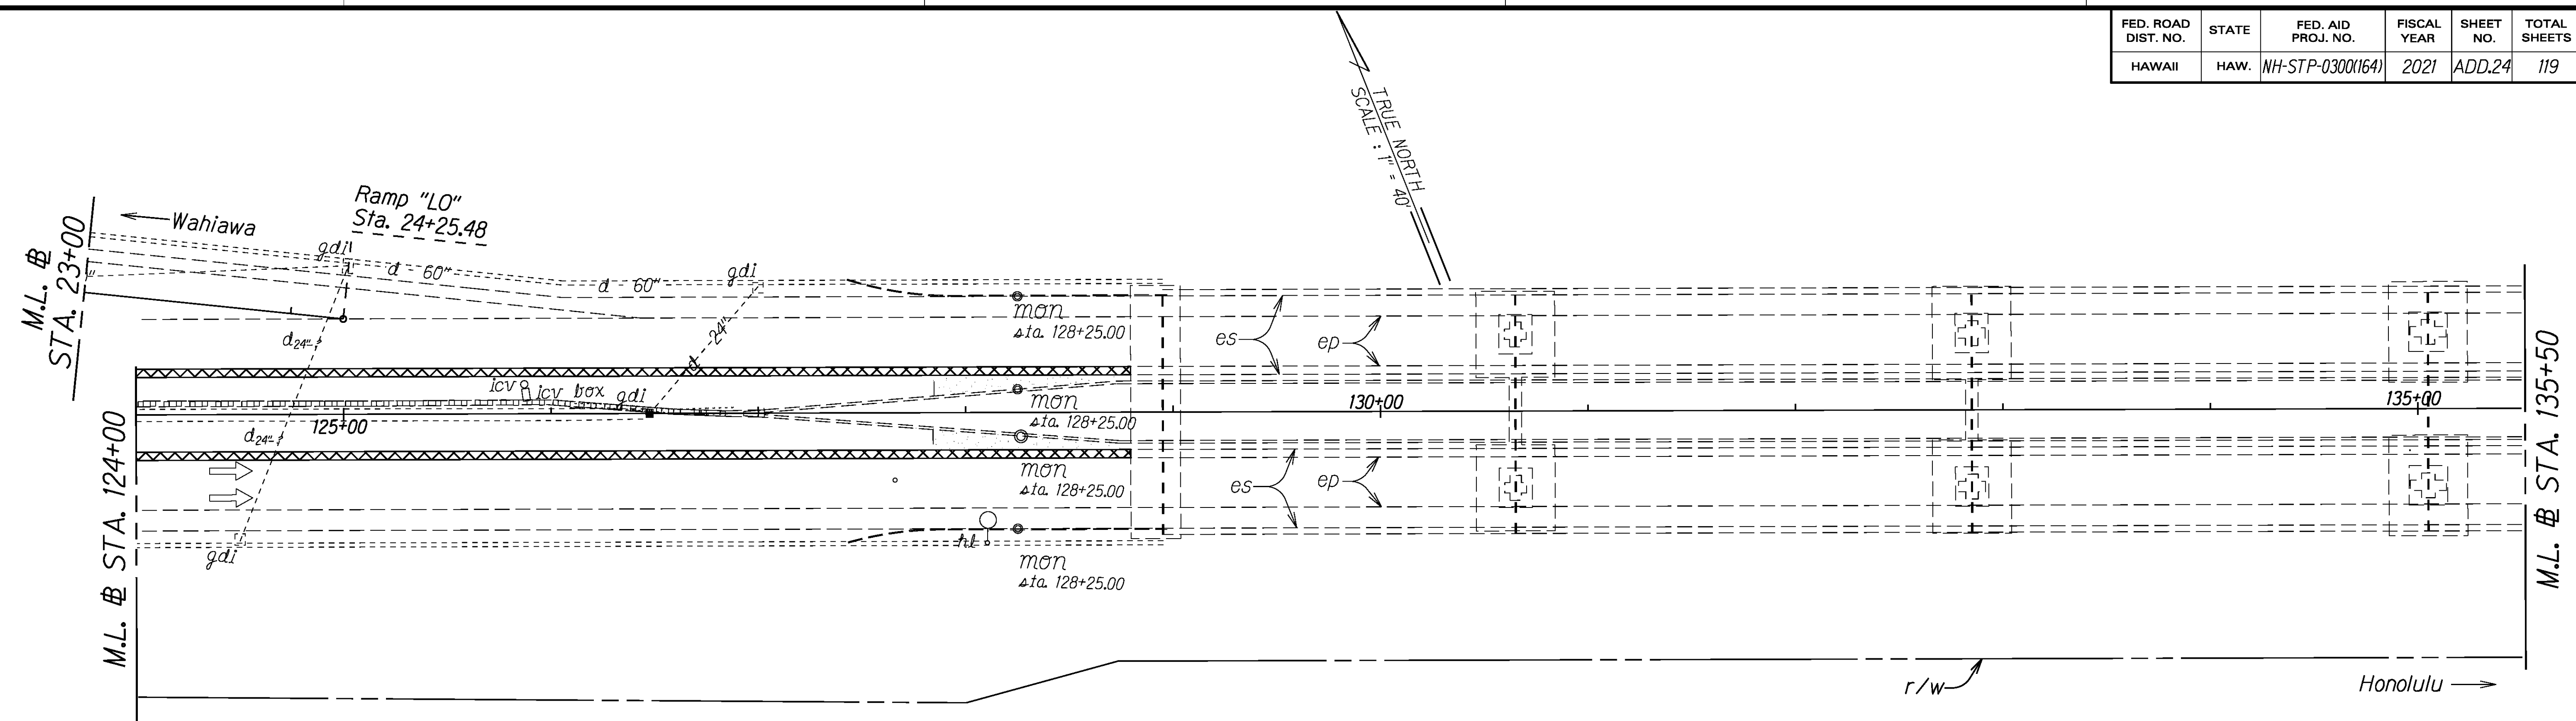

H-2 @ Sta. 139+10± to H-2 @ Sta. 189+78±, Median I.B.
Remove and DiSpse of 2.50 inches of Asphalt Pavement of the 4.00 foot Shoulder. Replace with 2.50 inches HMA Pavement Mix No. IV.

H-2 @ Sta. 139+10± to H-2 @ Sta. 164+09±, Lt.
Remove and Dispose of 2.50 inches of Asphalt Pavement of the 10.00 foot Shoulder. Replace with 2.50 inches of HMA Pavement Mix No. IV.

H-2 @ Sta. 141+25±, Median
Remove and Dispose of Sand Barrels, Install TAU M Impact Attenuator or approved equal..

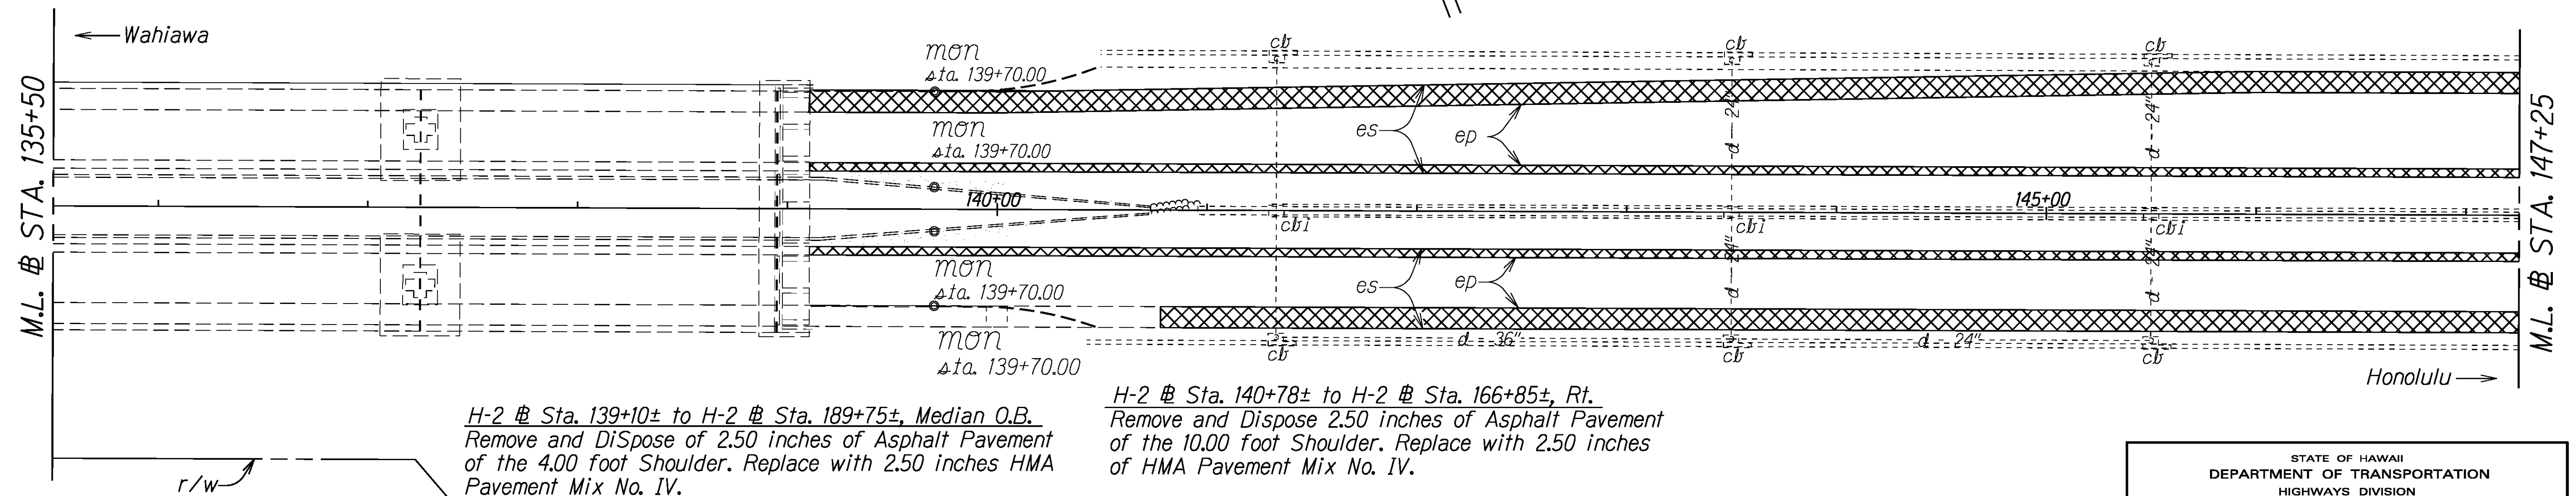

H-2 @ Sta. 139+10± to H-2 @ Sta. 189+75±, Median O.B.
Remove and DiSpse of 2.50 inches of Asphalt Pavement of the 4.00 foot Shoulder. Replace with 2.50 inches HMA Pavement Mix No. IV.

H-2 @ Sta. 140+78± to H-2 @ Sta. 166+85±, Rt.
Remove and Dispose 2.50 inches of Asphalt Pavement of the 10.00 foot Shoulder. Replace with 2.50 inches of HMA Pavement Mix No. IV.

4/16/21	Updated impact attenuator note at H-2 @ Sta. 141+25 median
DATE	REVISION

STATE OF HAWAII
DEPARTMENT OF TRANSPORTATION
HIGHWAYS DIVISION

ROADWAY PLANS

INTERSTATE ROUTE H-2 and
MOANALUA FREEWAY, PHASE 2


Guardrail and Shoulder Improvements

Federal-Aid Project No. NH-STP-0300(164)

Scale: 1" = 40' Date: August, 2020

ORIGINAL PLAN	SURVEY PLOTTED BY	DATE
NOTE BOOK	DRAWN BY	
X/m/s	TRACED BY	
N.	CHECKED BY	

FED. ROAD DIST. NO.	STATE	FED. AID PROJ. NO.	FISCAL YEAR	SHEET NO.	TOTAL SHEETS
HAWAII	HAW.	NH-STP-0300(164)	2021	27	119

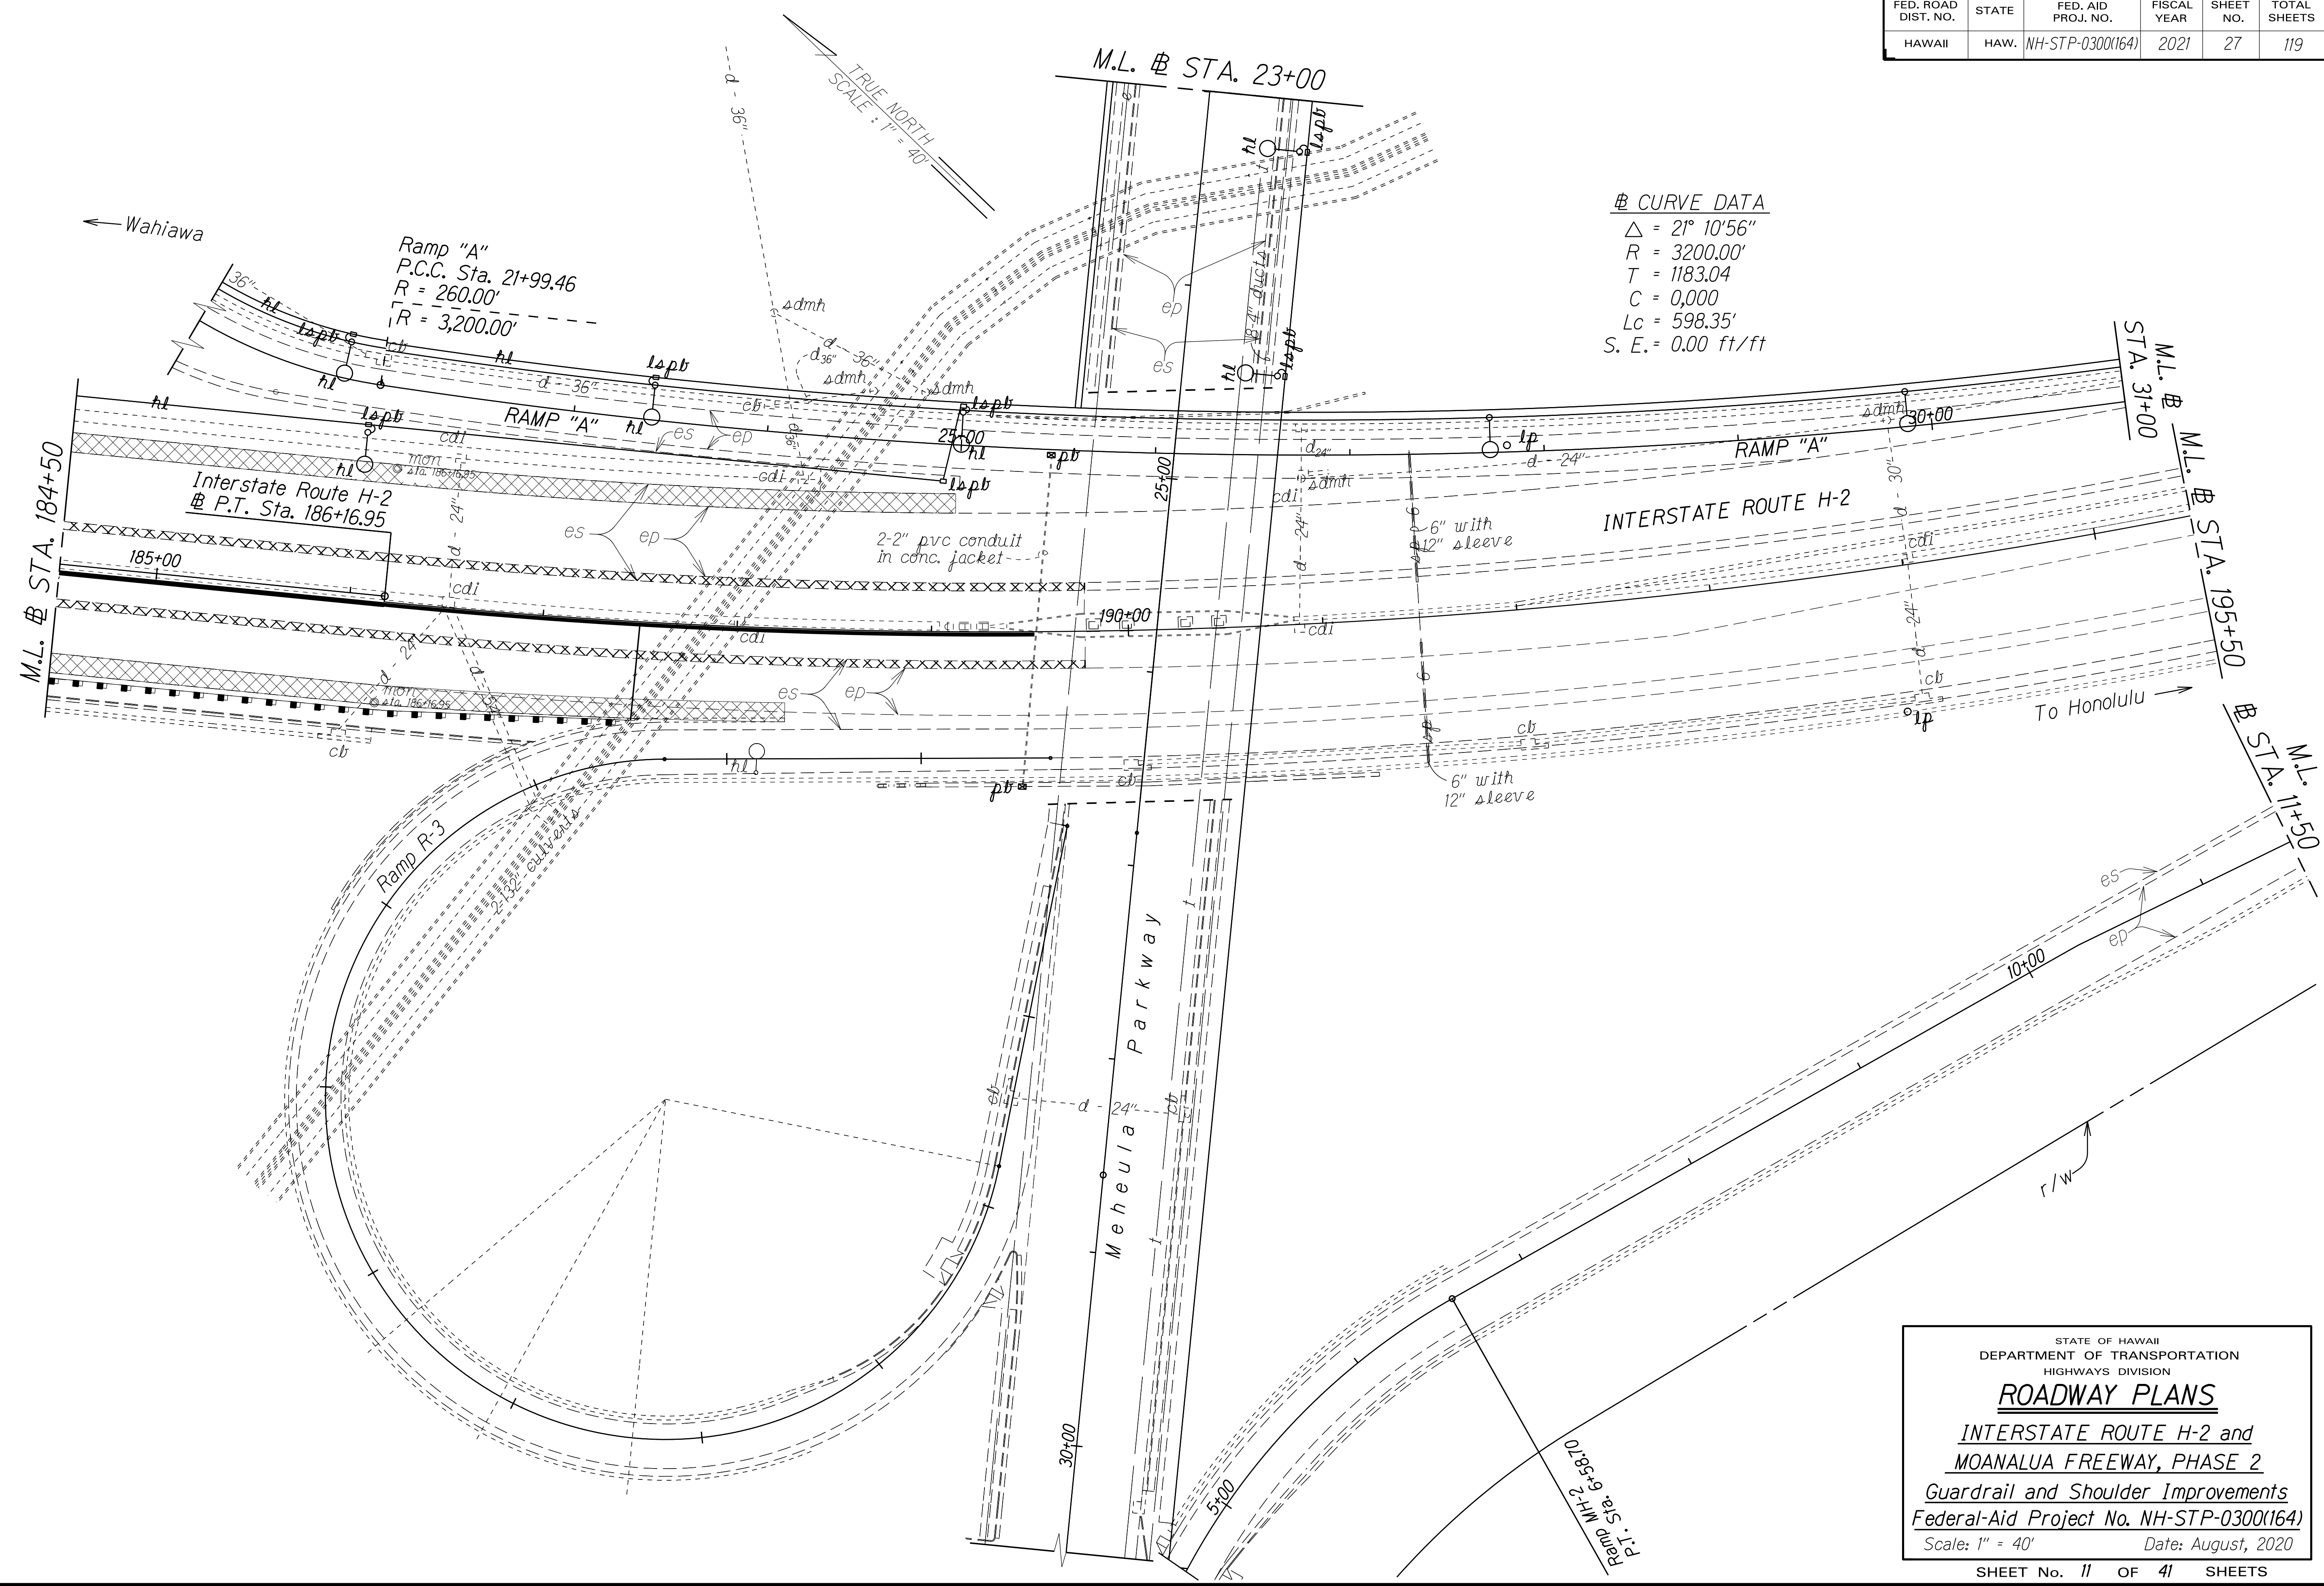

ORIGINAL PLAN	SURVEY PLOTTED BY	DATE
NOTE BOOK	DRAWN BY	
X/M/S	DESIGNED BY	
	CHECKED BY	

STATE OF HAWAII
DEPARTMENT OF TRANSPORTATION
HIGHWAYS DIVISION

ROADWAY PLANS

INTERSTATE ROUTE H-2 and
MOANALUA FREEWAY, PHASE 2


Guardrail and Shoulder Improvements

Federal-Aid Project No. NH-STP-0300(164)

Scale: 1" = 40' Date: August, 2020

SHEET No. 11 OF 41 SHEETS

ORIGINAL PLAN	SURVEY PLOTTED BY	DATE
NOTE BOOK	DRAWN BY	
QUANTITIES BY	DESIGNED BY	
XMIS	CHECKED BY	

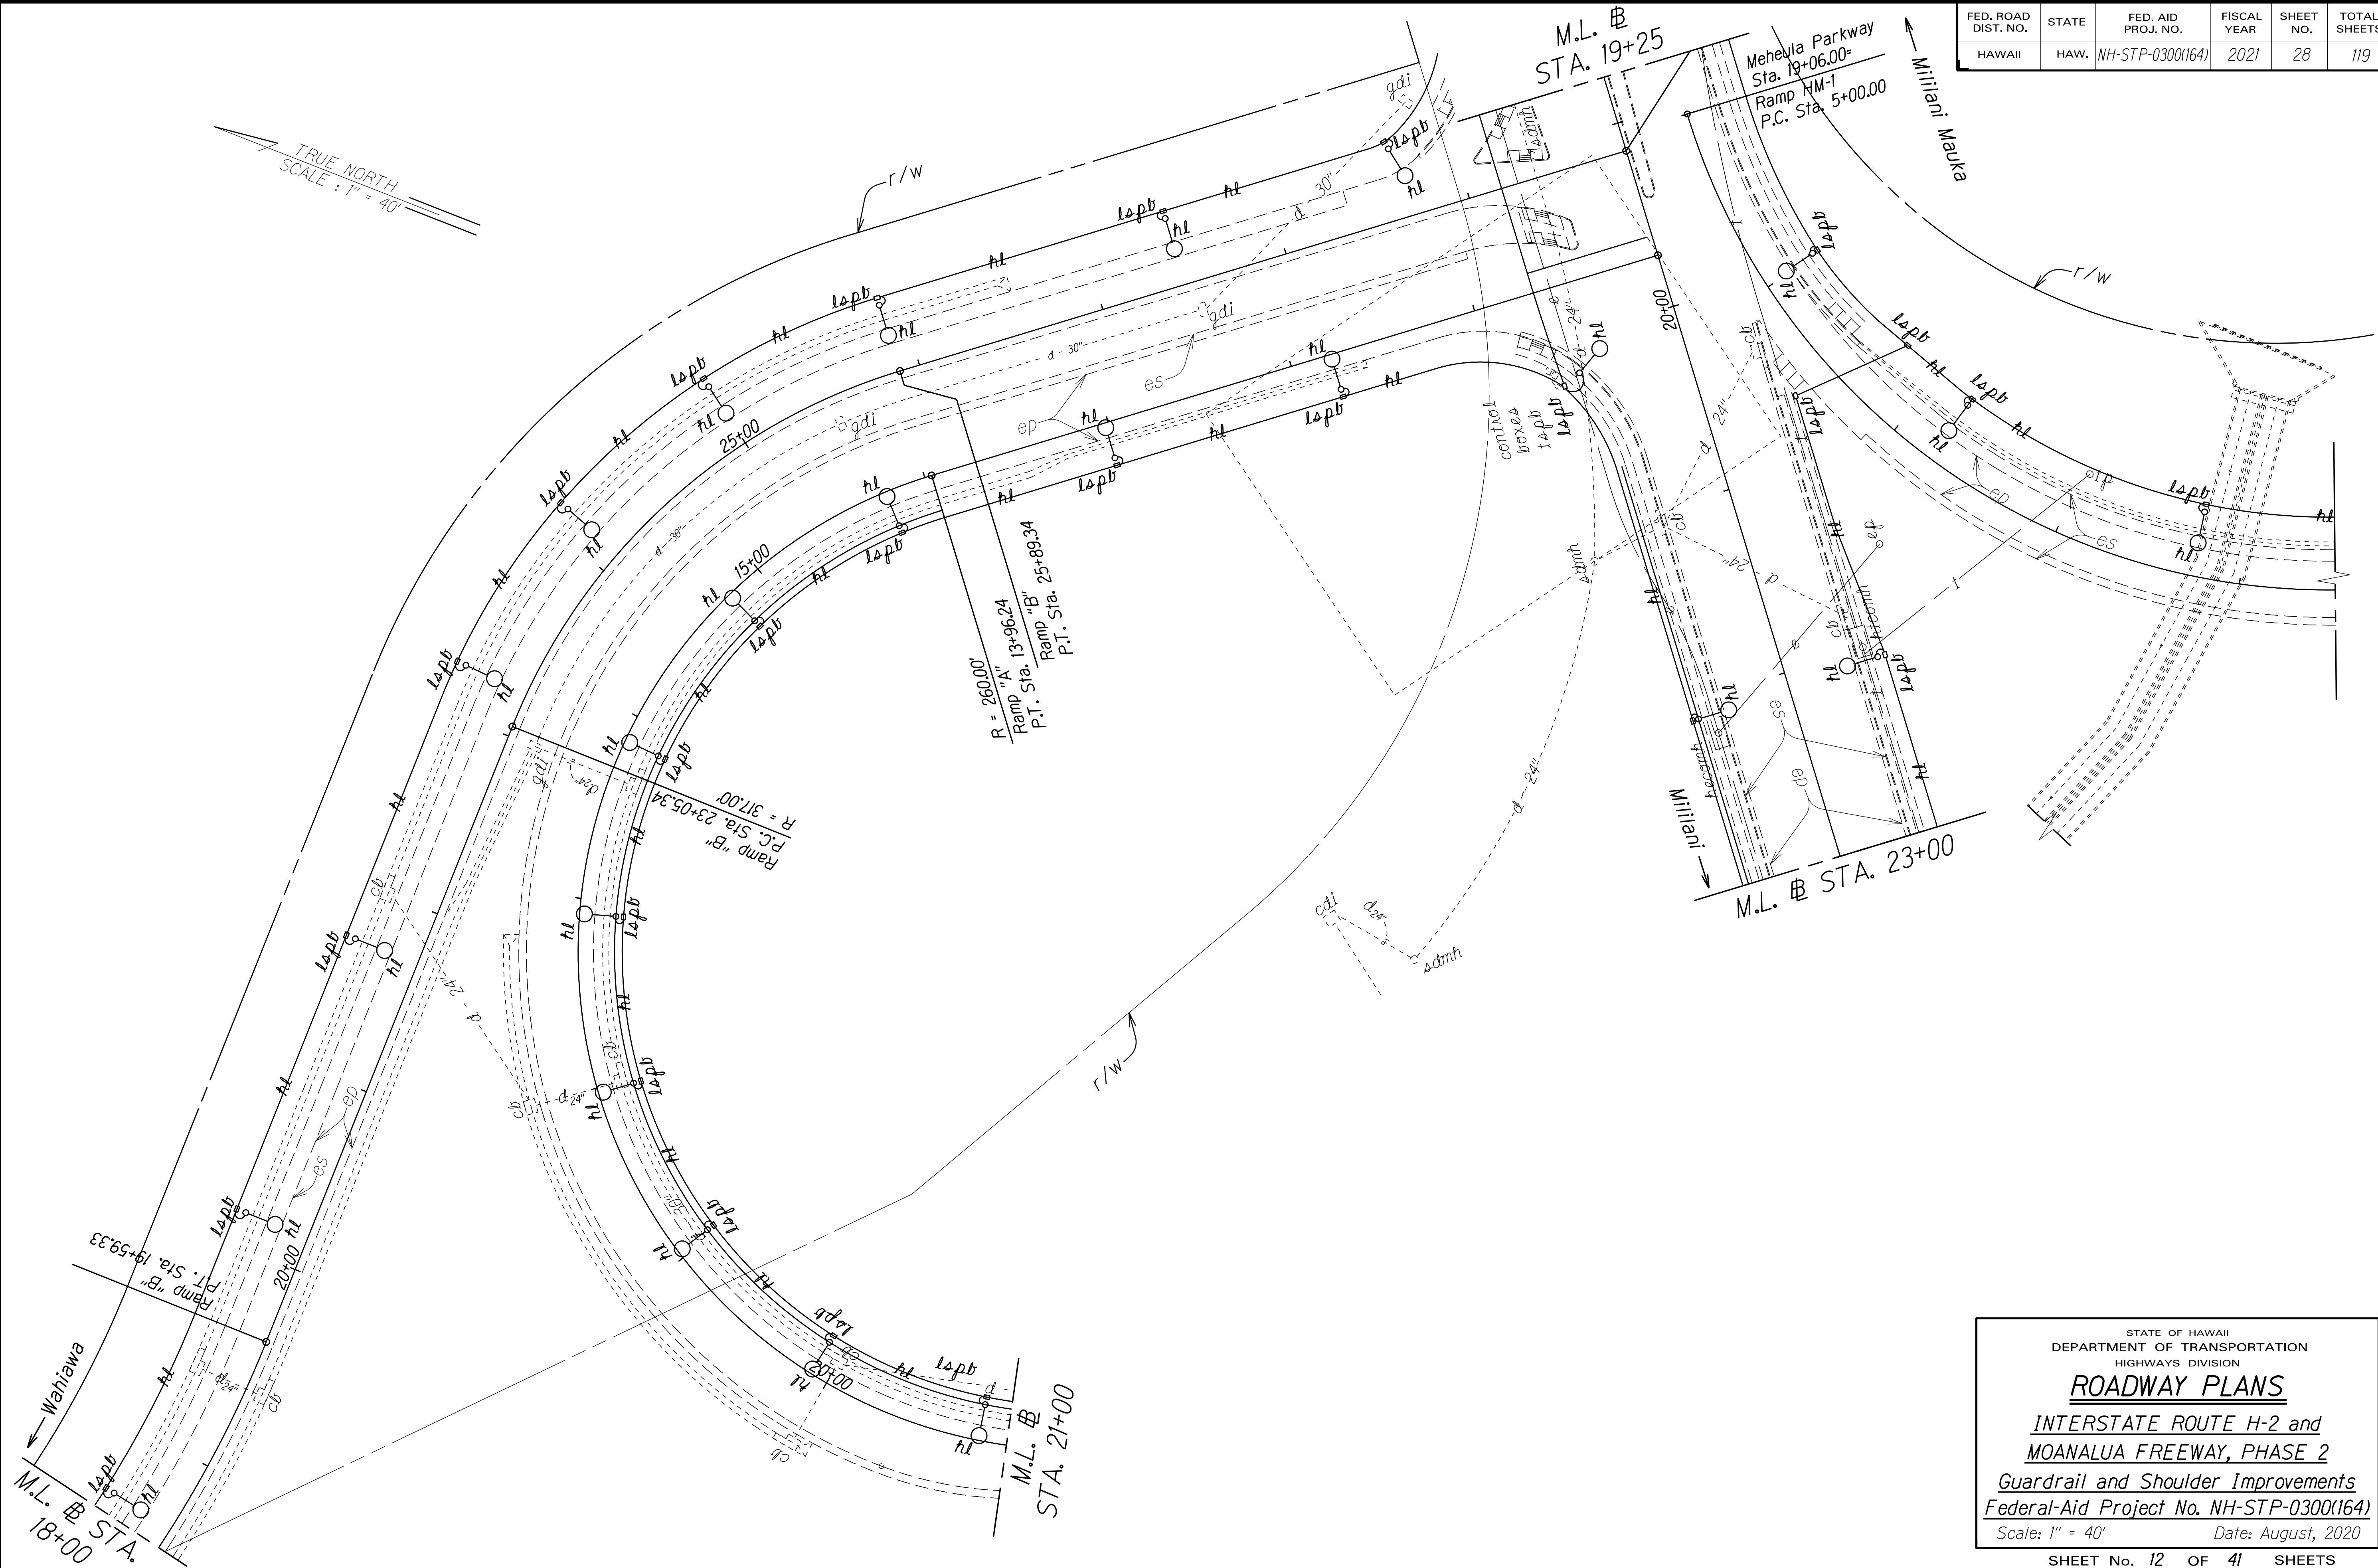


FED. ROAD DIST. NO.	STATE	FED. AID PROJ. NO.	FISCAL YEAR	SHEET NO.	TOTAL SHEETS
HAWAII	HAW.	NH-STP-0300(164)	2021	28	119

STATE OF HAWAII
DEPARTMENT OF TRANSPORTATION
HIGHWAYS DIVISION
ROADWAY PLANS
INTERSTATE ROUTE H-2 and
MOANALUA FREEWAY, PHASE 2
Guardrail and Shoulder Improvements
Federal-Aid Project No. NH-STP-0300(164)
Scale: 1" = 40' Date: August, 2020

SHEET No. 12 OF 41 SHEETS

FED. ROAD DIST. NO.	STATE	FED. AID PROJ. NO.	FISCAL YEAR	SHEET NO.	TOTAL SHEETS
HAWAII	HAW.	NH-STP-0300(164)	2021	ADD.29	119

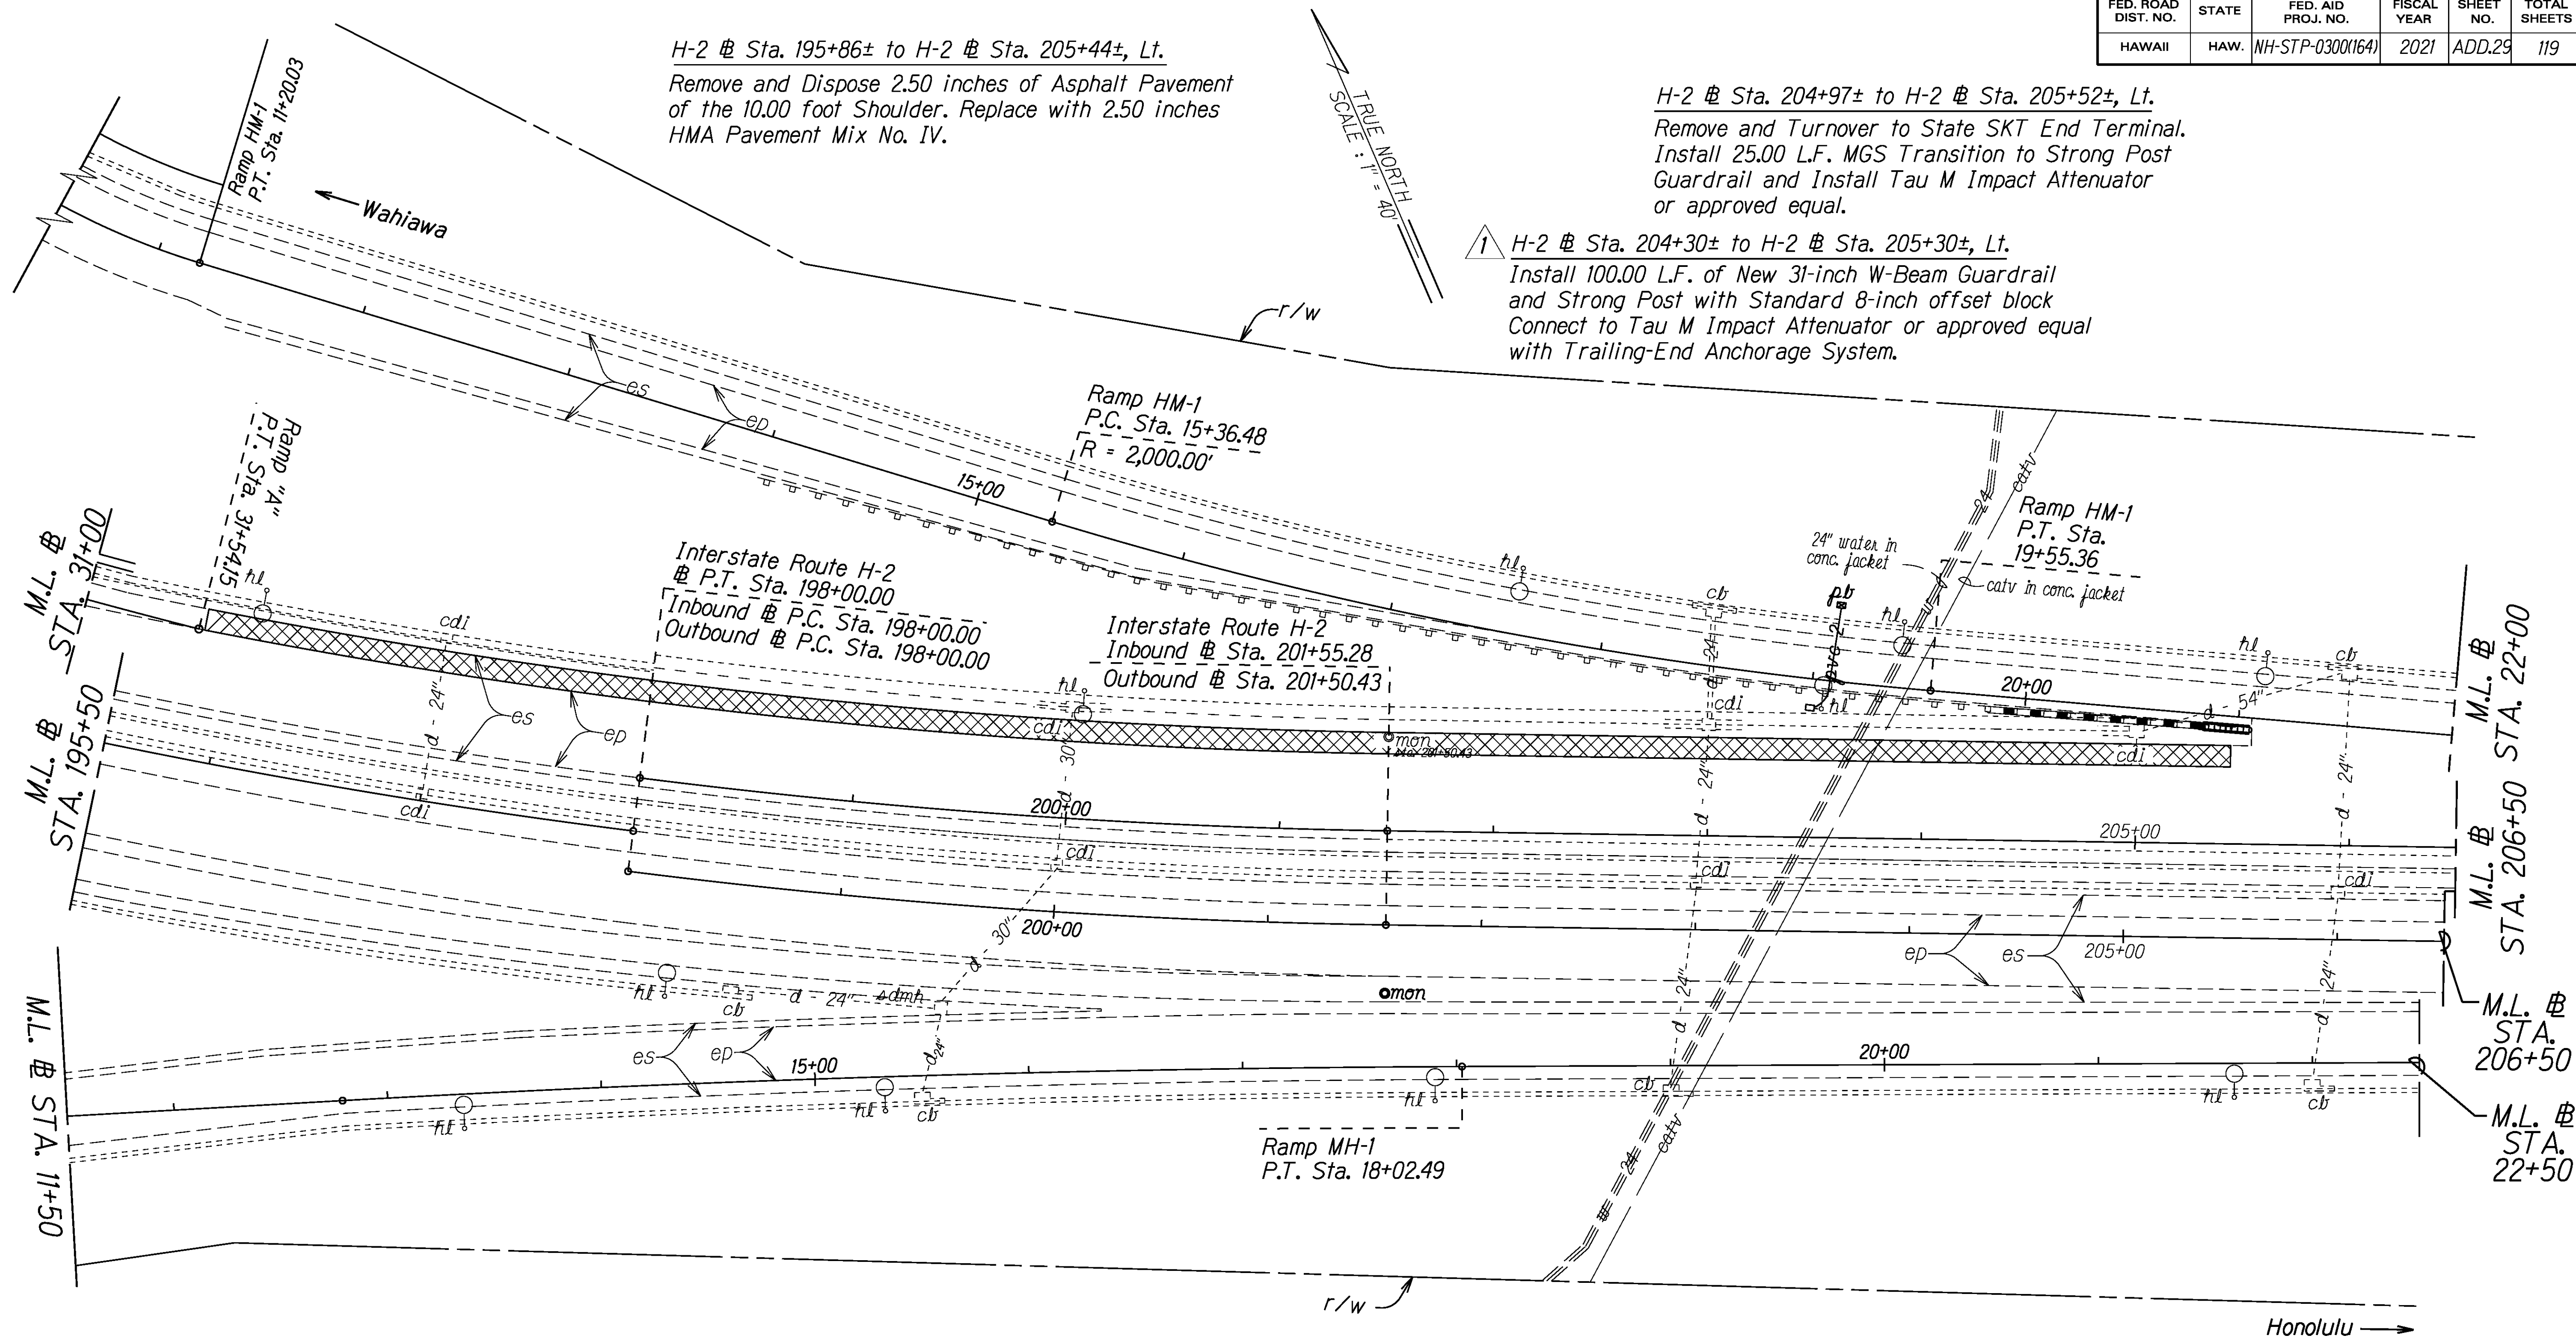

ORIGINAL PLAN	SURVEY PLOTTED BY	DATE
NOTE BOOK	DRAWN BY	
DESIGNED BY		
CHECKED BY		
NO.	XMIS	

4/16/21	Updated impact attenuator note H-2 @ Sta. 204+97 to 205+52 and note at @ Sta. 204+30 to 205+30 outbound
DATE	REVISION

STATE OF HAWAII
DEPARTMENT OF TRANSPORTATION
HIGHWAYS DIVISION

ROADWAY PLANS

**INTERSTATE ROUTE H-2 and
MOANALUA FREEWAY, PHASE 2**


Guardrail and Shoulder Improvements

Federal-Aid Project No. NH-STP-0300(164)

Scale: 1" = 40' Date: August, 2020

SHEET No. 13 OF 41 SHEETS

FED. ROAD DIST. NO.	STATE	FED. AID PROJ. NO.	FISCAL YEAR	SHEET NO.	TOTAL SHEETS
HAWAII	HAW.	NH-STP-0300(164)	2021	ADD.30	119

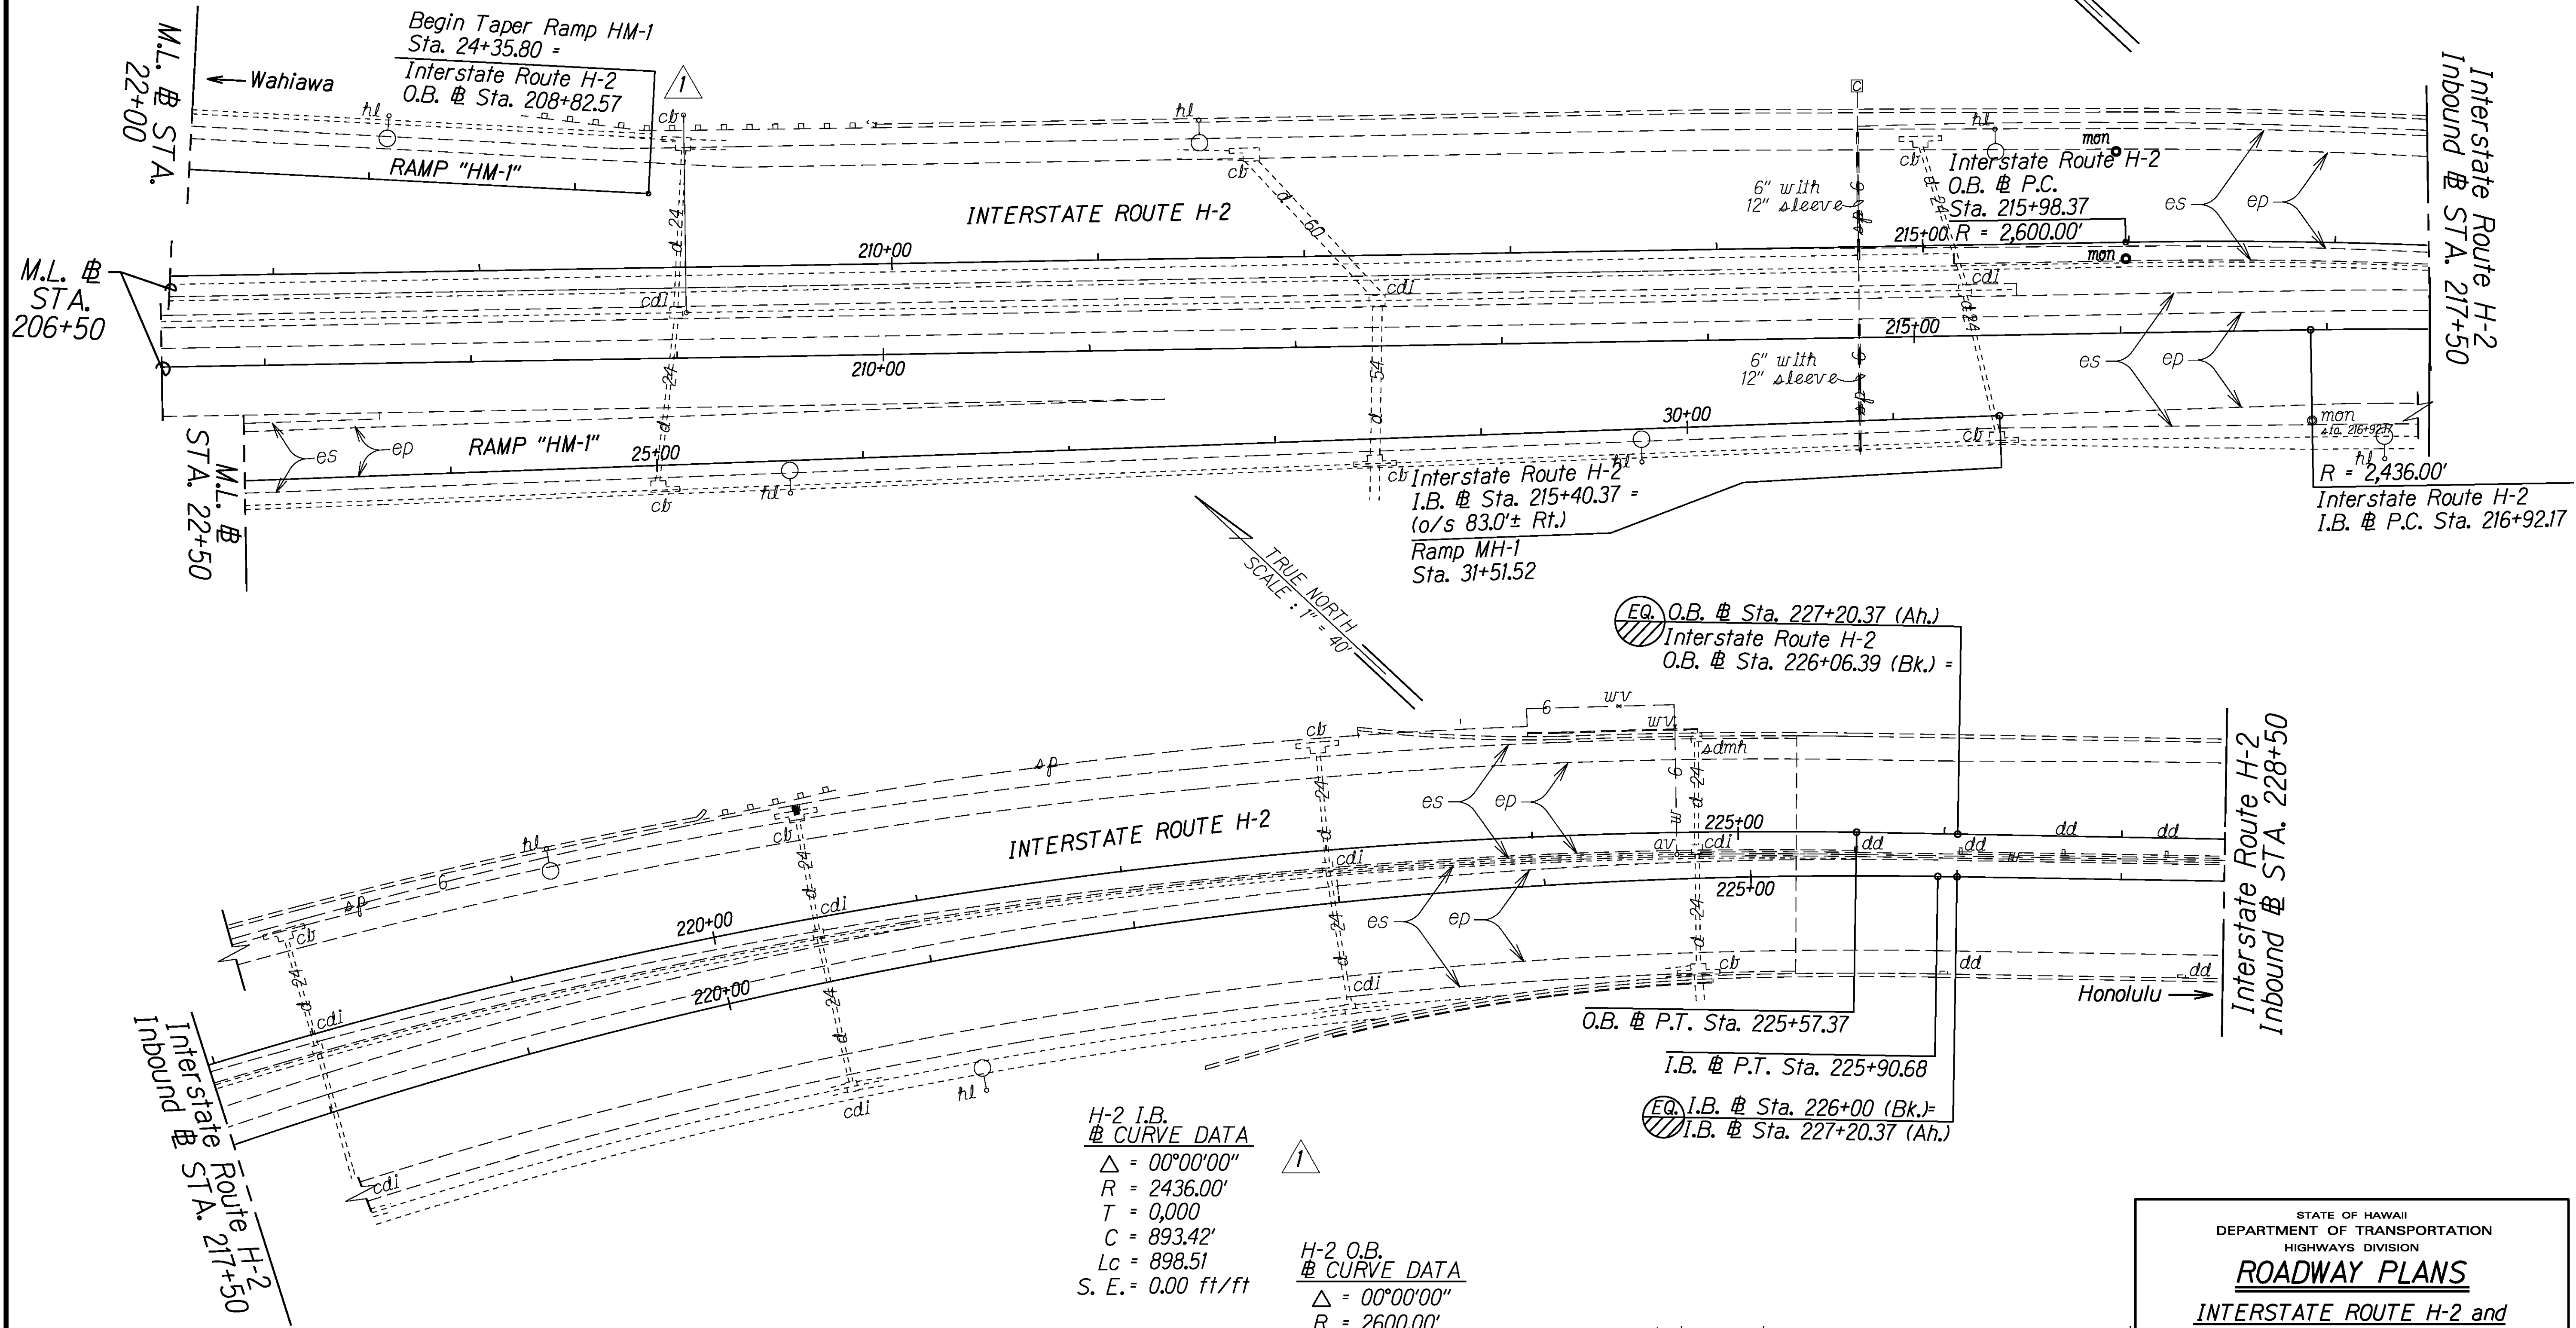

SURVEY PLOTTED BY	DATE
DRAWN BY	
TRACED BY	
DESIGNED BY	
CHECKED BY	

ORIGINAL PLAN	ST/MS
NOTED BOOK	
NO.	

1	4/16/21	Removed emergency call box note inbound Removed new guardrail H-2 # Sta. 207+50 to 208+50 inbound
DATE	REVISION	

STATE OF HAWAII
DEPARTMENT OF TRANSPORTATION
HIGHWAYS DIVISION

ROADWAY PLANS

**INTERSTATE ROUTE H-2 and
MOANALUA FREEWAY, PHASE 2**


Guardrail and Shoulder Improvements

Federal-Aid Project No. NH-STP-0300(164)

Scale: 1" = 40' Date: August, 2020

SHEET No. 14 OF 41 SHEETS

FED. ROAD DIST. NO.	STATE	FED. AID PROJ. NO.	FISCAL YEAR	SHEET NO.	TOTAL SHEETS
HAWAII	HAW.	NH-STP-0300(164)	2021	31	119

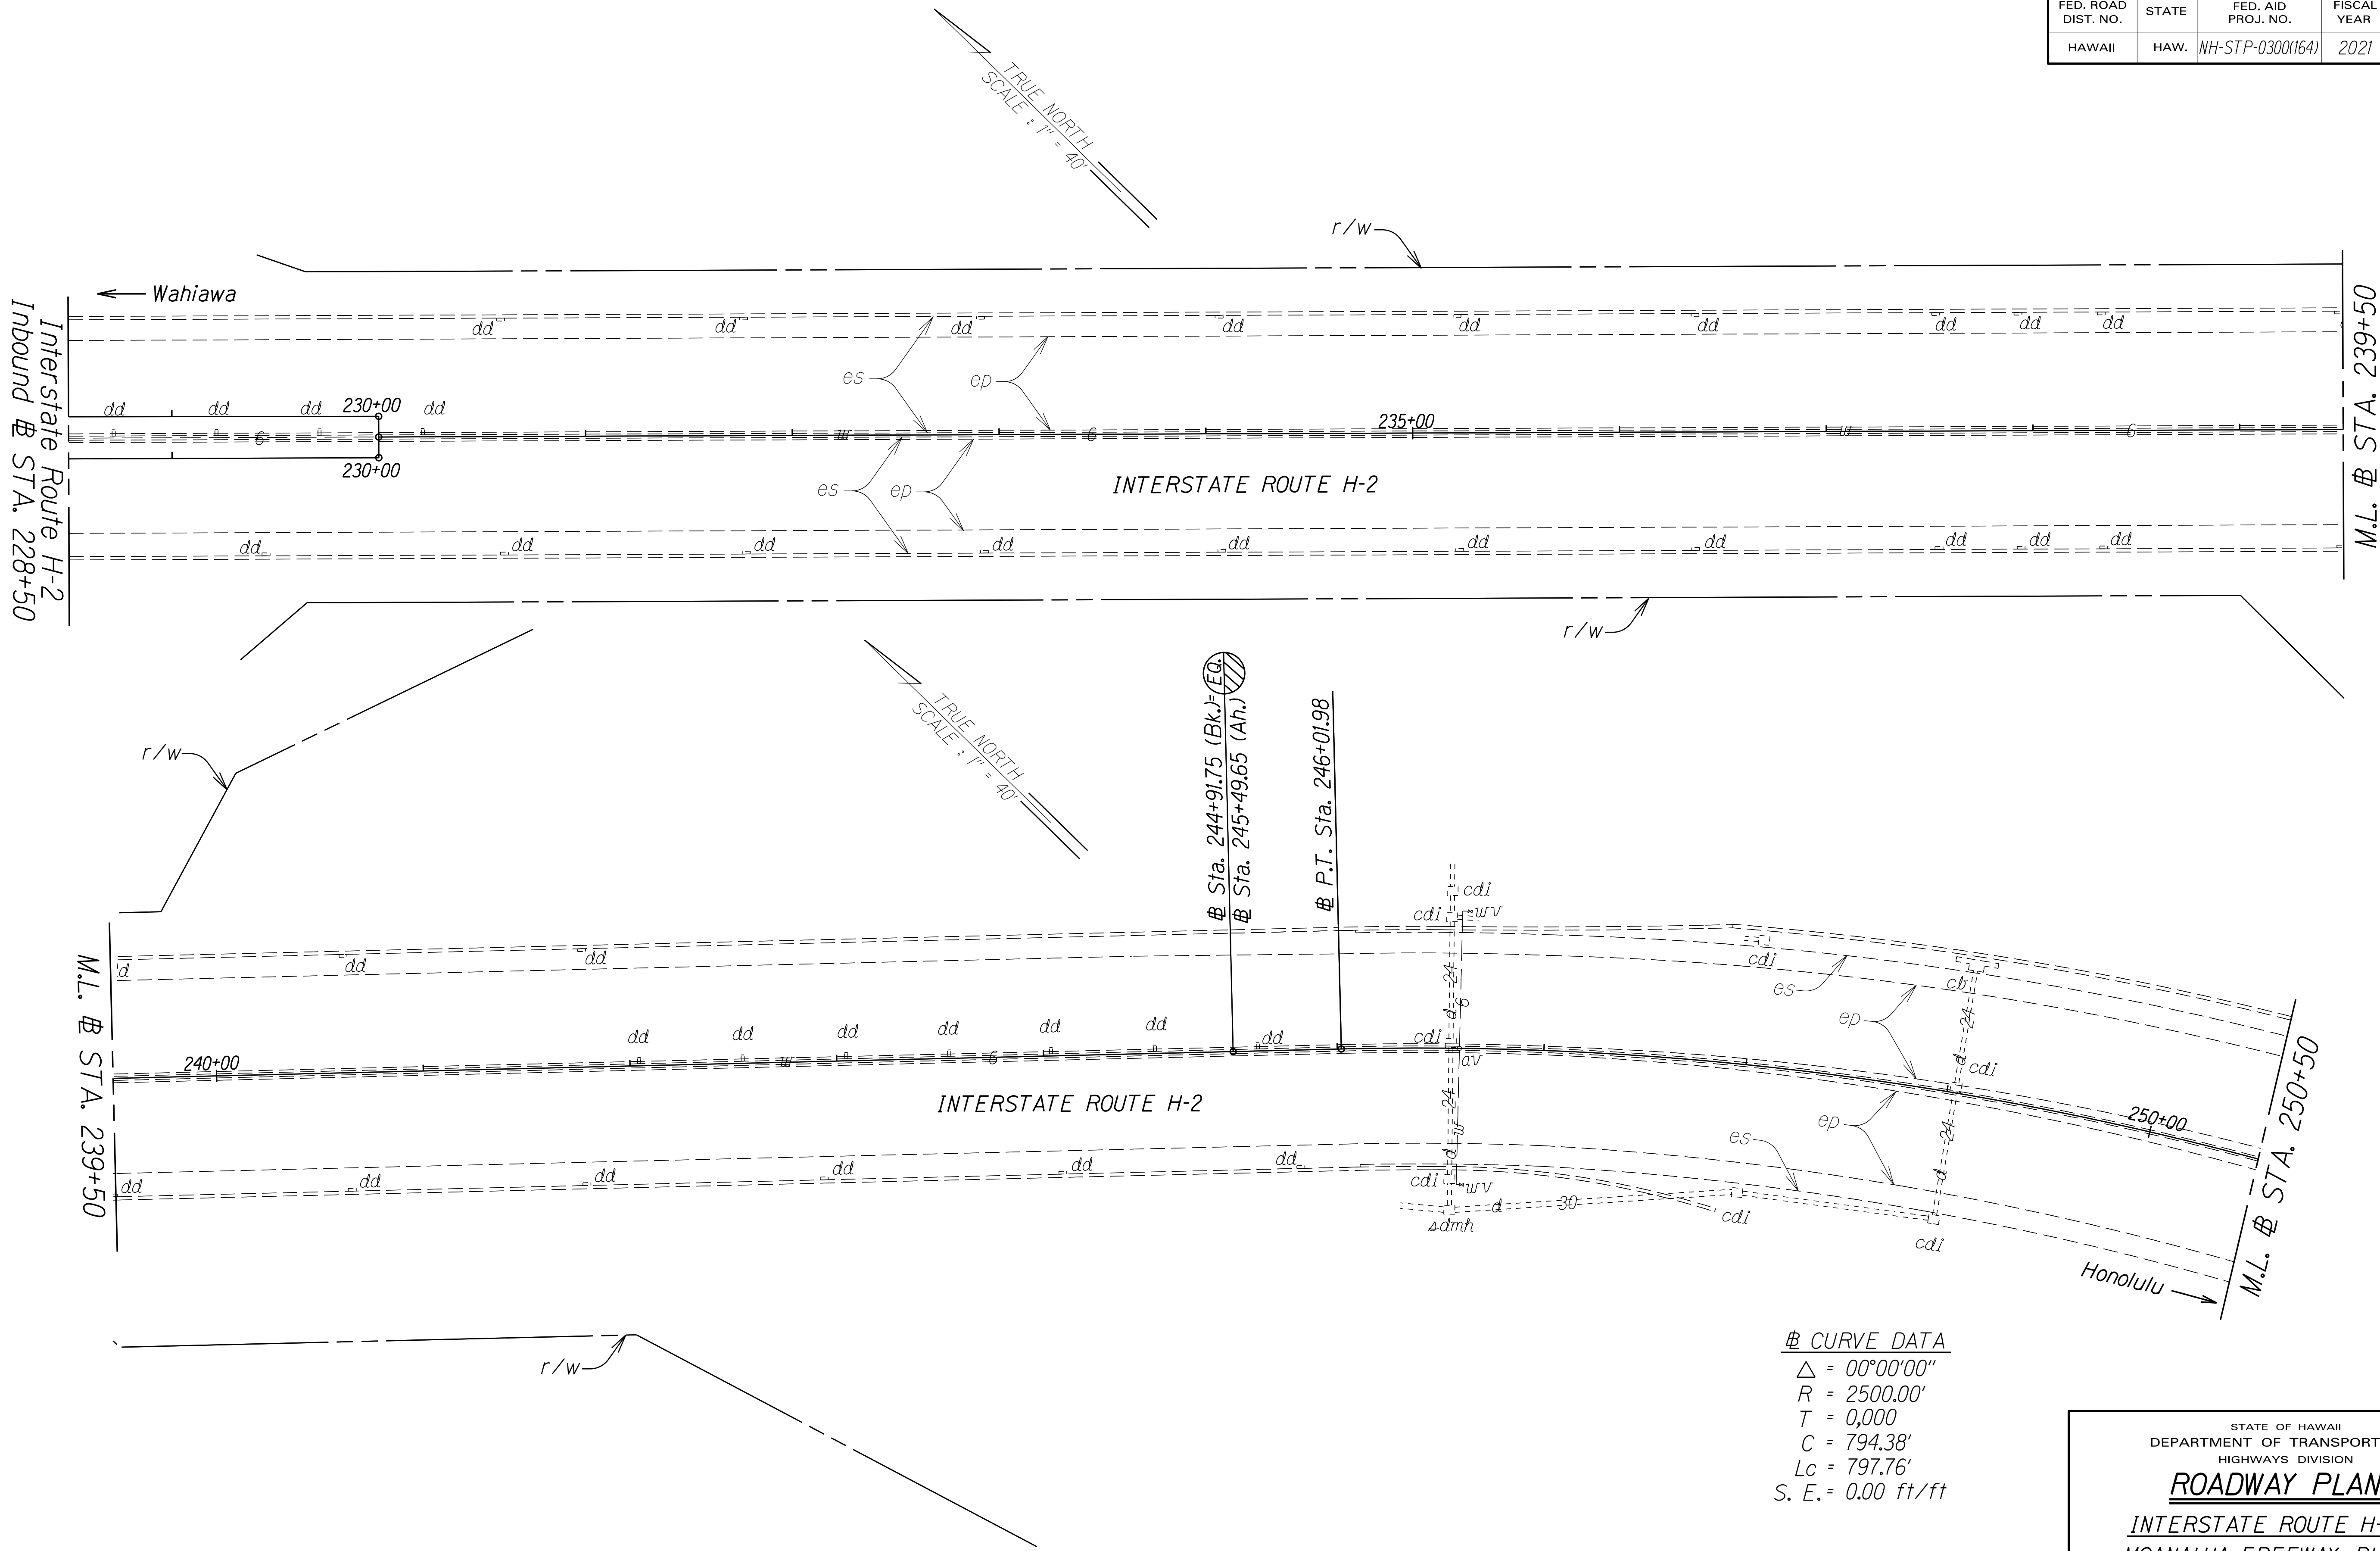

⌘ CURVE DATA
Δ = 00°00'00"
R = 2500.00'
T = 0,000
C = 794.38'
Lc = 797.76'
S. E. = 0.00 ft/ft

dd = deck drain

ORIGINAL PLAN	SURVEY PLOTTED BY	DATE
NOTE BOOK	DRAWN BY	
DESIGNED BY	TRACED BY	
QUANTITIES BY	CHECKED BY	
NAME		

STATE OF HAWAII
DEPARTMENT OF TRANSPORTATION
HIGHWAYS DIVISION

ROADWAY PLANS


INTERSTATE ROUTE H-2 and
MOANALUA FREEWAY, PHASE 2

Guardrail and Shoulder Improvements
Federal-Aid Project No. NH-STP-0300(164)

Scale: 1" = 40'
Date: August, 2020

SHEET No. 15 OF 41 SHEETS

FED. ROAD DIST. NO.	STATE	FED. AID PROJ. NO.	FISCAL YEAR	SHEET NO.	TOTAL SHEETS
HAWAII	HAW.	NH-STP-0300(164)	2021	32	119

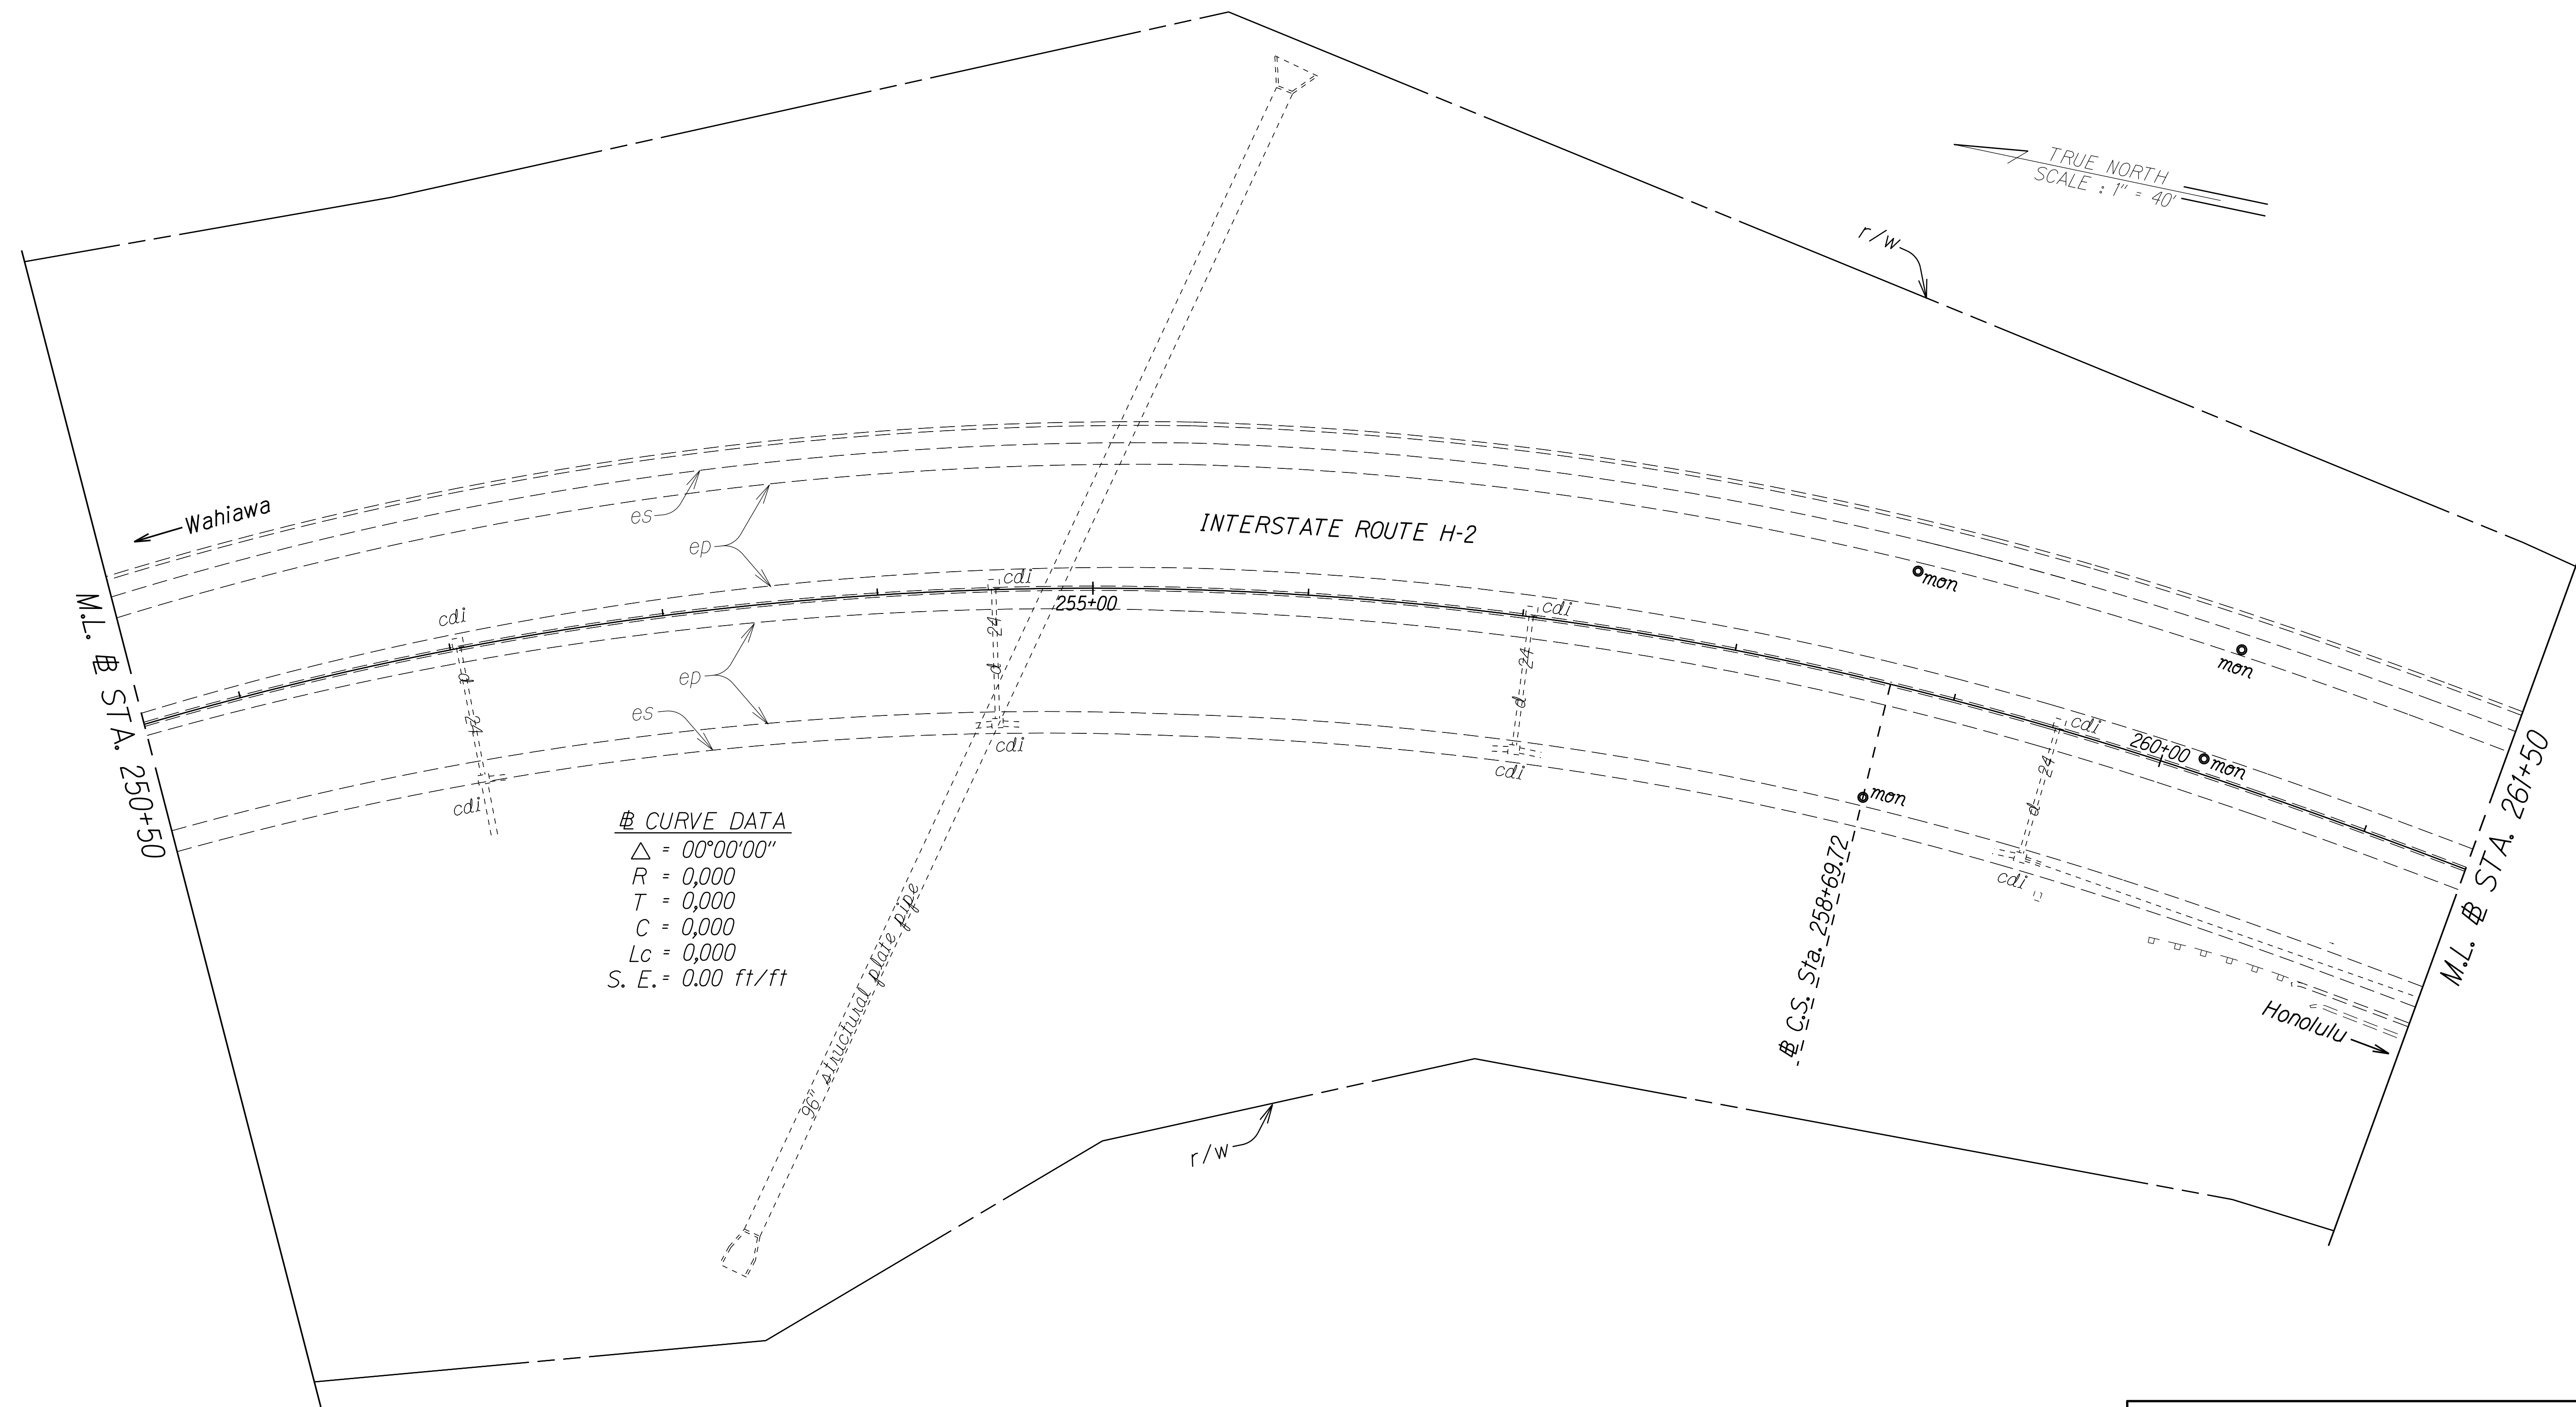

ORIGINAL PLAN	SURVEY PLOTTED BY _____ DATE _____
NOTE BOOK <i>XMS</i> N _o _____	DRAWN BY _____ *
	TRACED BY _____ *
	DESIGNED BY _____ *
	QUANTITIES BY _____ *
	CHECKED BY _____ *

STATE OF HAWAII
DEPARTMENT OF TRANSPORTATION
HIGHWAYS DIVISION
ROADWAY PLANS
INTERSTATE ROUTE H-2 and
MOANALUA FREEWAY, PHASE 2
Guardrail and Shoulder Improvements
Federal-Aid Project No. NH-STP-0300(164)
Scale: 1" = 40' Date: August, 2020
SHEET No. 16 OF 41 SHEETS



FED. ROAD DIST. NO.	STATE	FED. AID PROJ. NO.	FISCAL YEAR	SHEET NO.	TOTAL SHEETS
HAWAII	HAW.	NH-STP-0300(164)	2021	33	119

TRUE NORTH
SCALE : 1" = 40'

H-2 @ Sta. 262+00± to H-2 @ Sta. 301+50±, Median Inbound
Remove and Dispose 2.50 inches of Asphalt Pavement of
the 10 foot Shoulder. Replace with 2.50 inches of HMA
Pavement Mix No. IV

H-2 @ Sta. 262+00± to H-2 @ Sta. 297+96±, Median Outbound
Remove and Dispose 2.50 inches of Asphalt Pavment of
the 10 foot Shoulder. Replace with 2.50 inches of HMA
Pavement Mix No. IV

H-2 BL Sta. 27120±Lt
Install Traffic Counting Pole lined up with center of northern
trailing loop approximately 6 feet set back from guardrail not to
block Mile Post 4.0 sign. Final pole location to be determined
in the field.

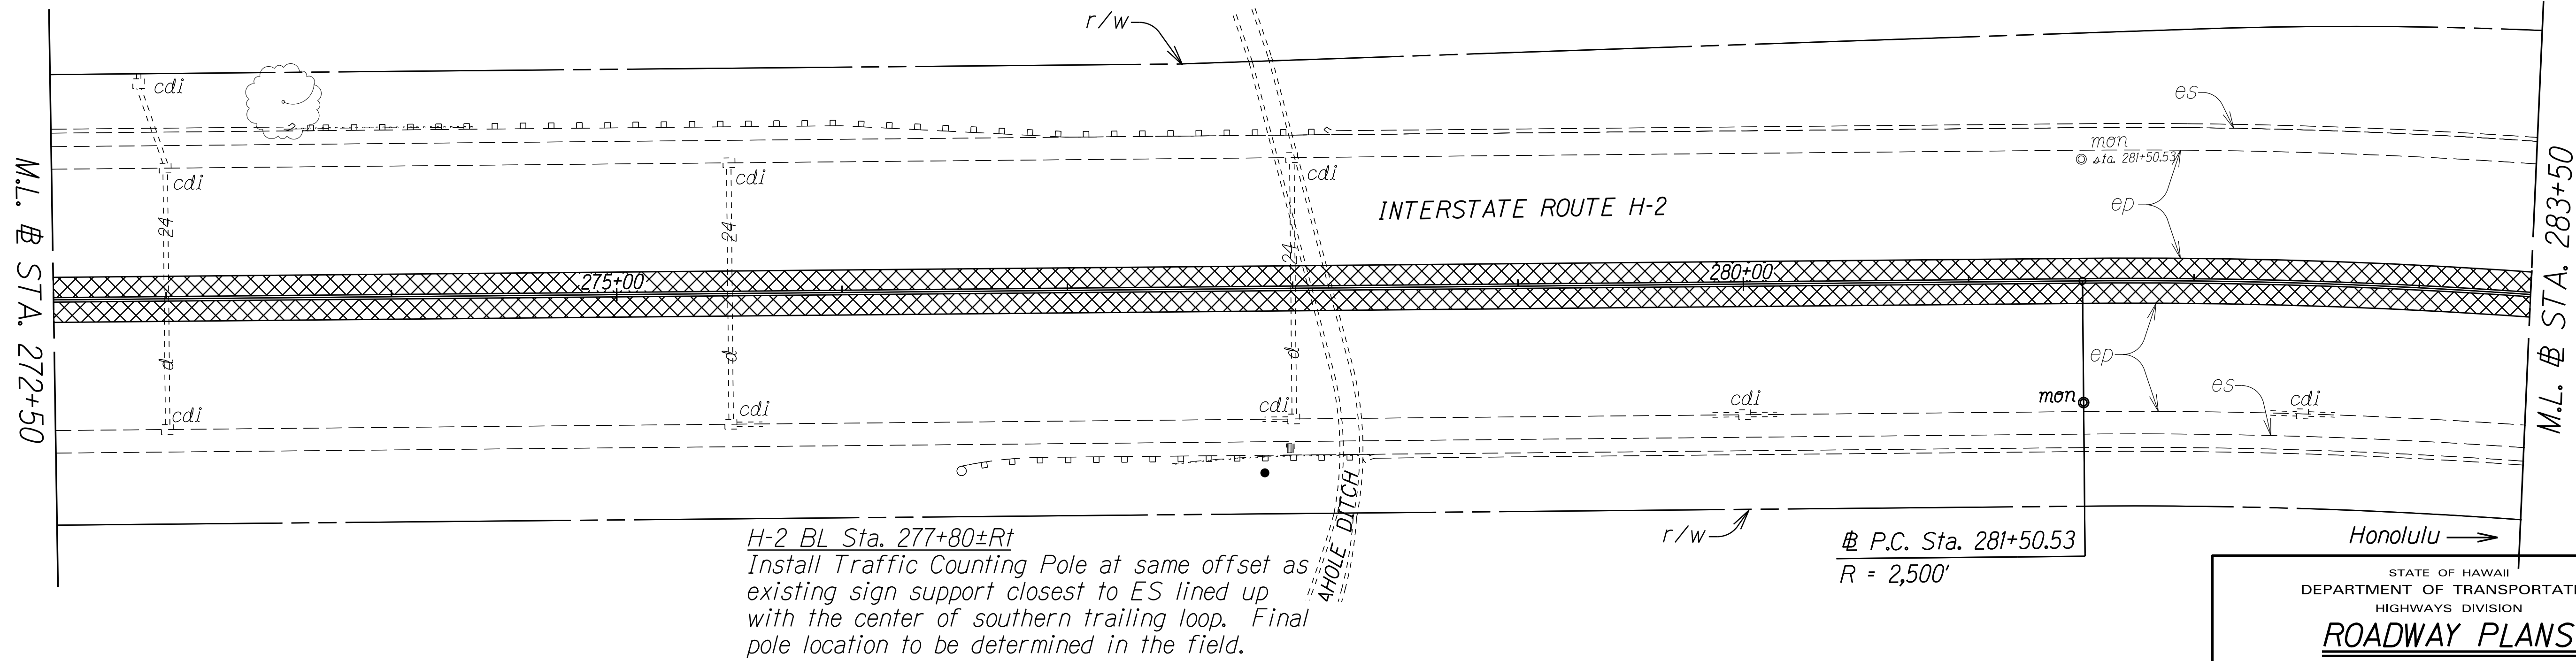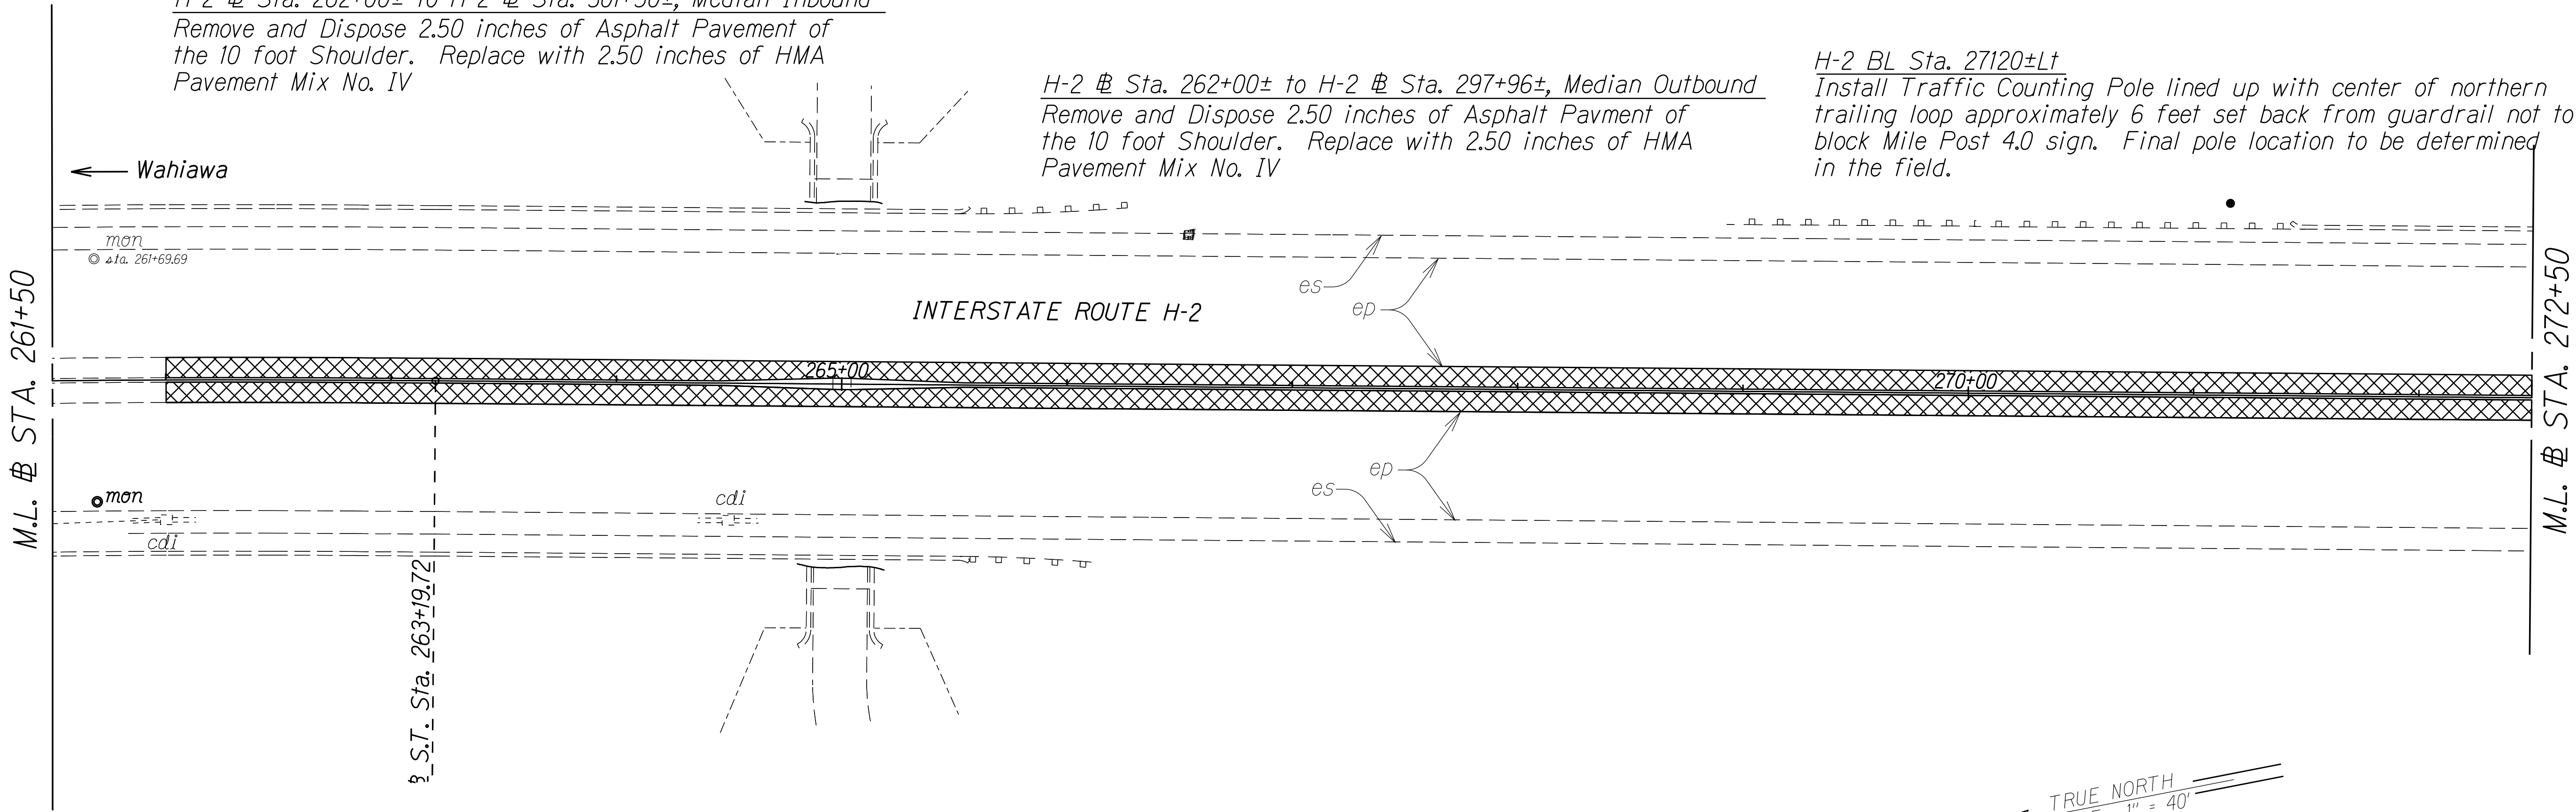

H-2 BL Sta. 277+80±Rt
Install Traffic Counting Pole at same offset as
existing sign support closest to ES lined up
with the center of southern trailing loop. Final
pole location to be determined in the field.

@ P.C. Sta. 281+50.53
R = 2,500'

ORIGINAL PLAN	SURVEY PLOTTED BY	DATE
NOTE BOOK	DRAWN BY	
N.	DESIGNED BY	
	QUANTITIES BY	
	CHECKED BY	

STATE OF HAWAII
DEPARTMENT OF TRANSPORTATION
HIGHWAYS DIVISION

ROADWAY PLANS


INTERSTATE ROUTE H-2 and
MOANALUA FREEWAY, PHASE 2

Guardrail and Shoulder Improvements
Federal-Aid Project No. NH-STP-0300(164)

Scale: 1" = 40' Date: August, 2020

SHEET No. 17 OF 41 SHEETS

FED. ROAD DIST. NO.	STATE	FED. AID PROJ. NO.	FISCAL YEAR	SHEET NO.	TOTAL SHEETS
HAWAII	HAW.	NH-STP-0300(164)	2021	ADD.34	119

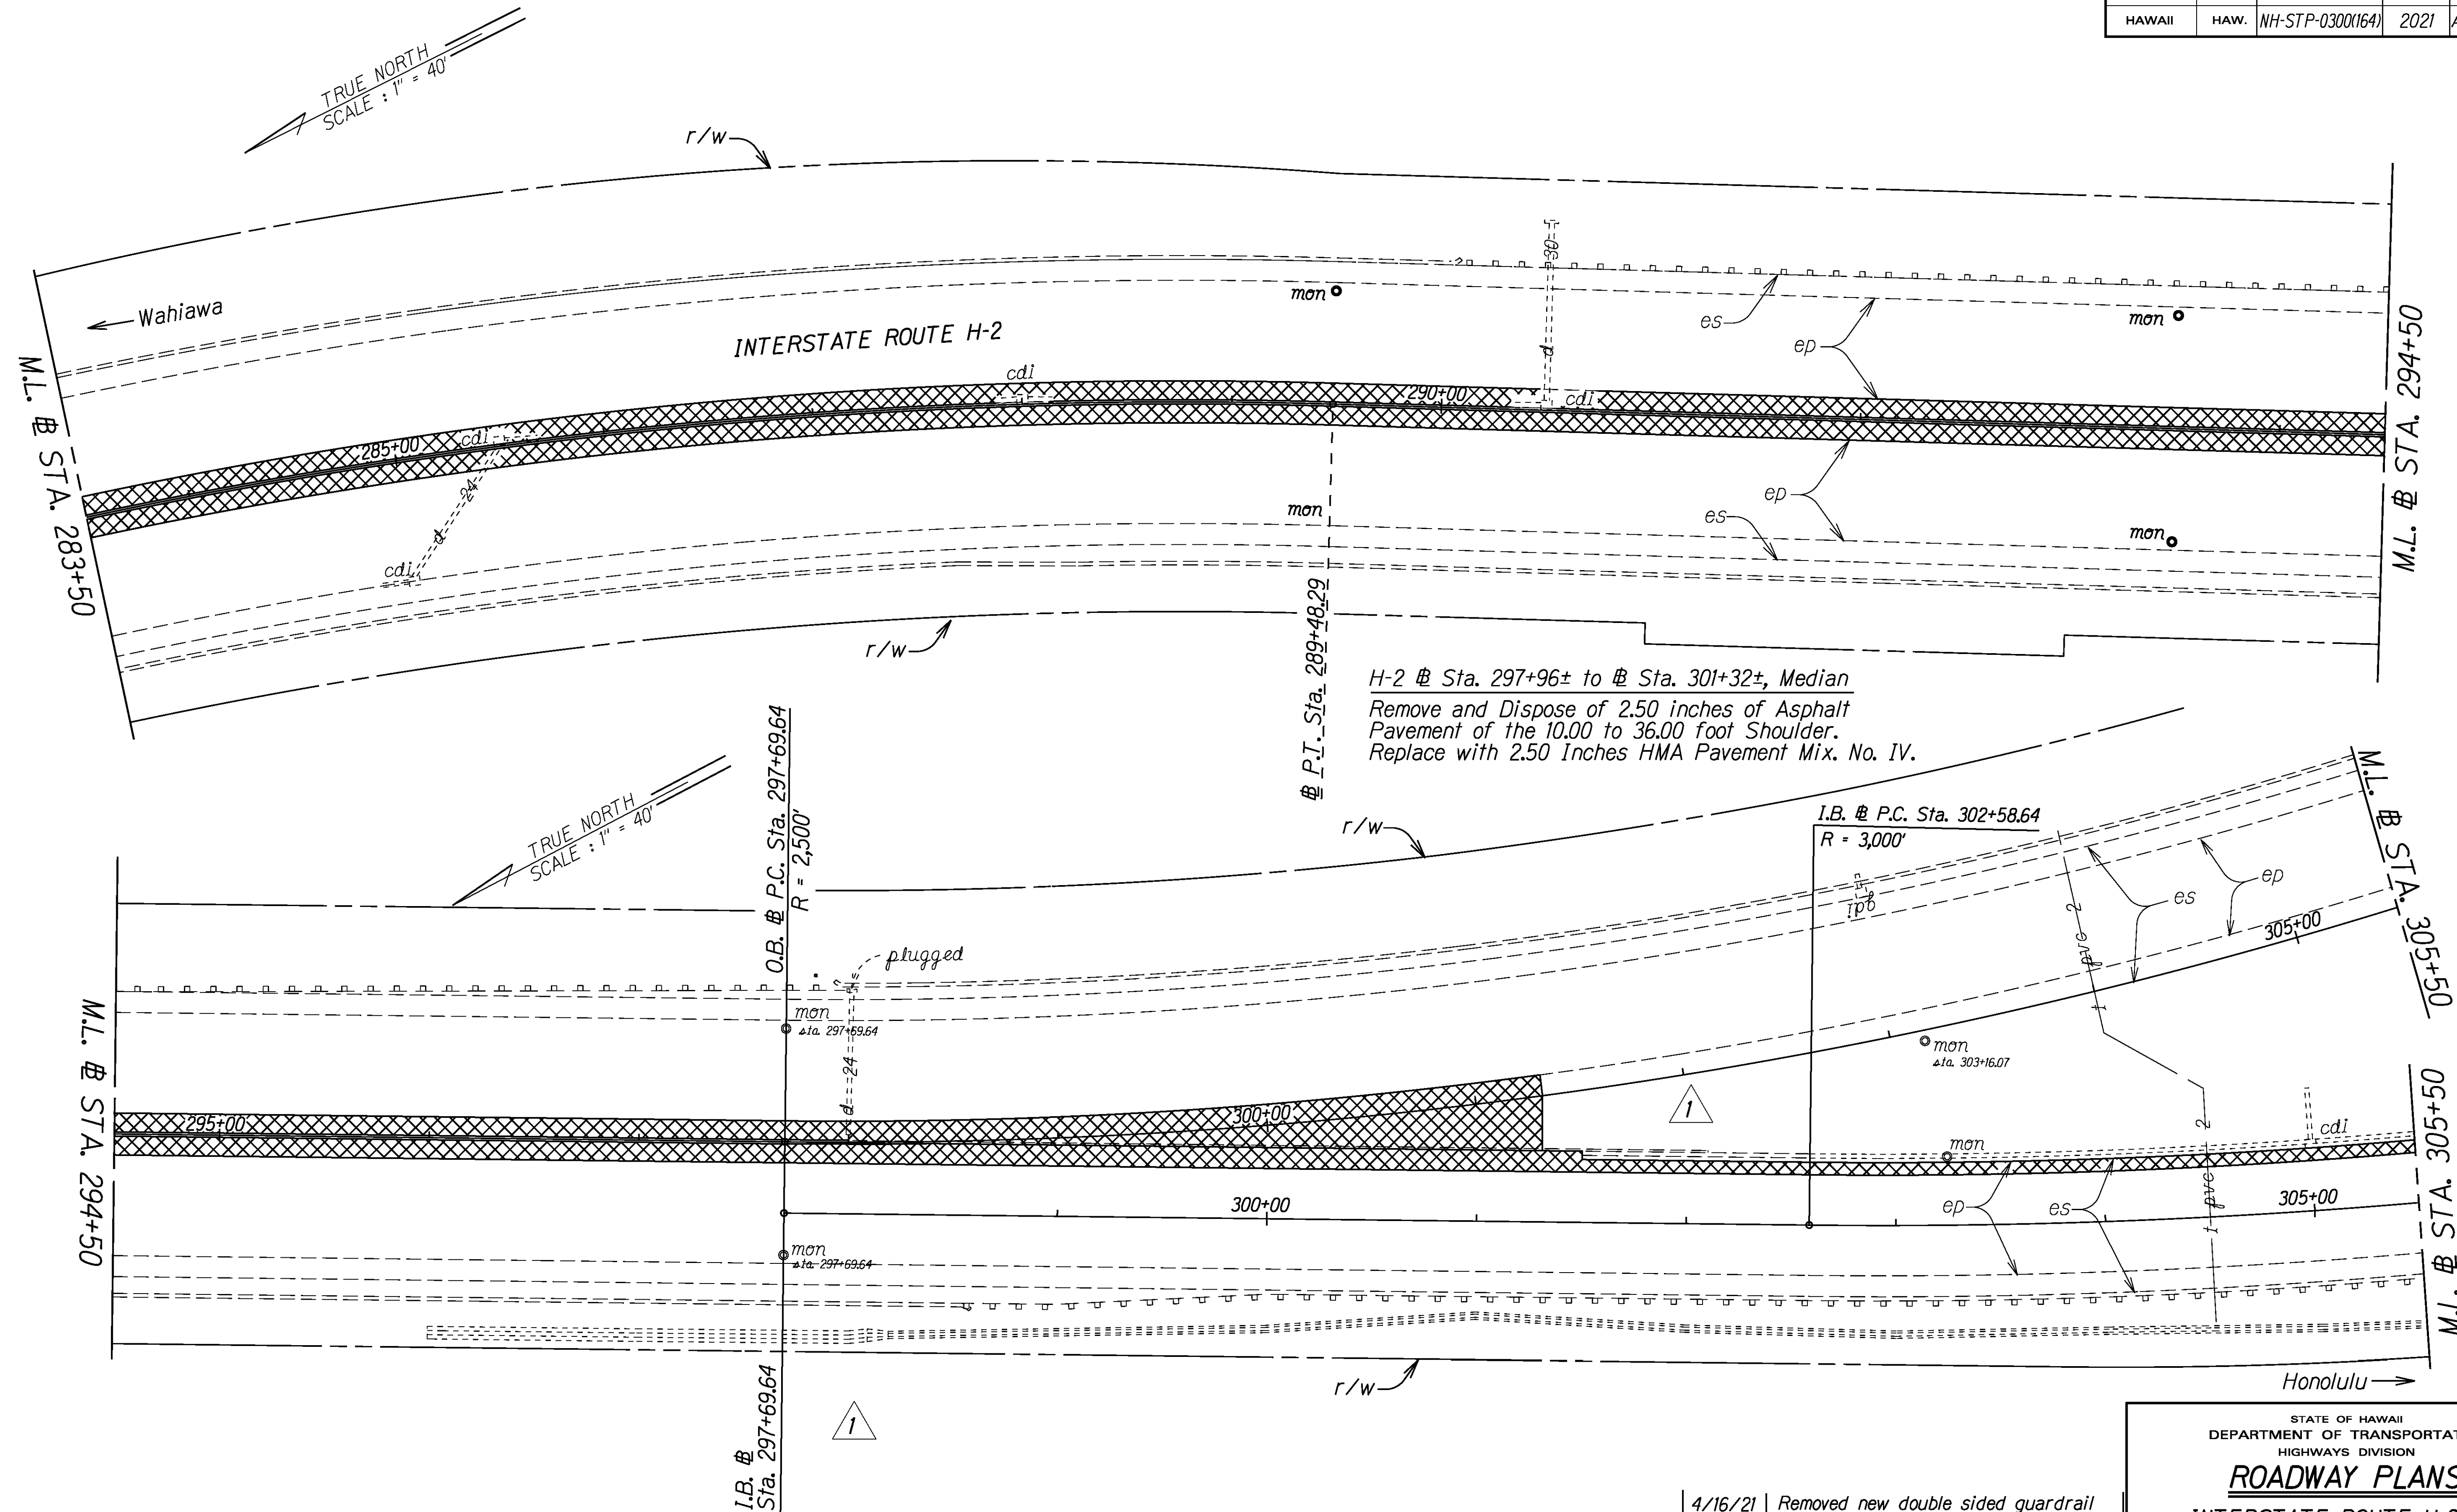

H-2 # Sta. 301+50± to H-2 # Sta. 309+50±, Median Inbound
Remove 2.50 inches of Asphalt Pavement of the 6.00 foot
Shoulder and 4.00 foot Storm Water Gutter. Replace
Shoulder with 2.50 inches HMA Pavement Mix No. IV.
See Plan Sheet H1 for Storm Water Gutter Detail.

4/16/21	Removed new double sided guardrail note H-2 # Sta. 301+32 to 303+32 inbound
	Removed new double sided guardrail H-2 # Sta. 301+32 to 303+32 inbound
DATE	REVISION

STATE OF HAWAII
DEPARTMENT OF TRANSPORTATION
HIGHWAYS DIVISION

ROADWAY PLANS

**INTERSTATE ROUTE H-2 and
MOANALUA FREEWAY, PHASE 2**


Guardrail and Shoulder Improvements

Federal-Aid Project No. NH-STP-0300(164)

Scale: 1" = 40' Date: August, 2020

SHEET No. 18 OF 41 SHEETS

FED. ROAD DIST. NO.	STATE	FED. AID PROJ. NO.	FISCAL YEAR	SHEET NO.	TOTAL SHEETS
HAWAII	HAW.	NH-STP-0300(164)	2021	36	119

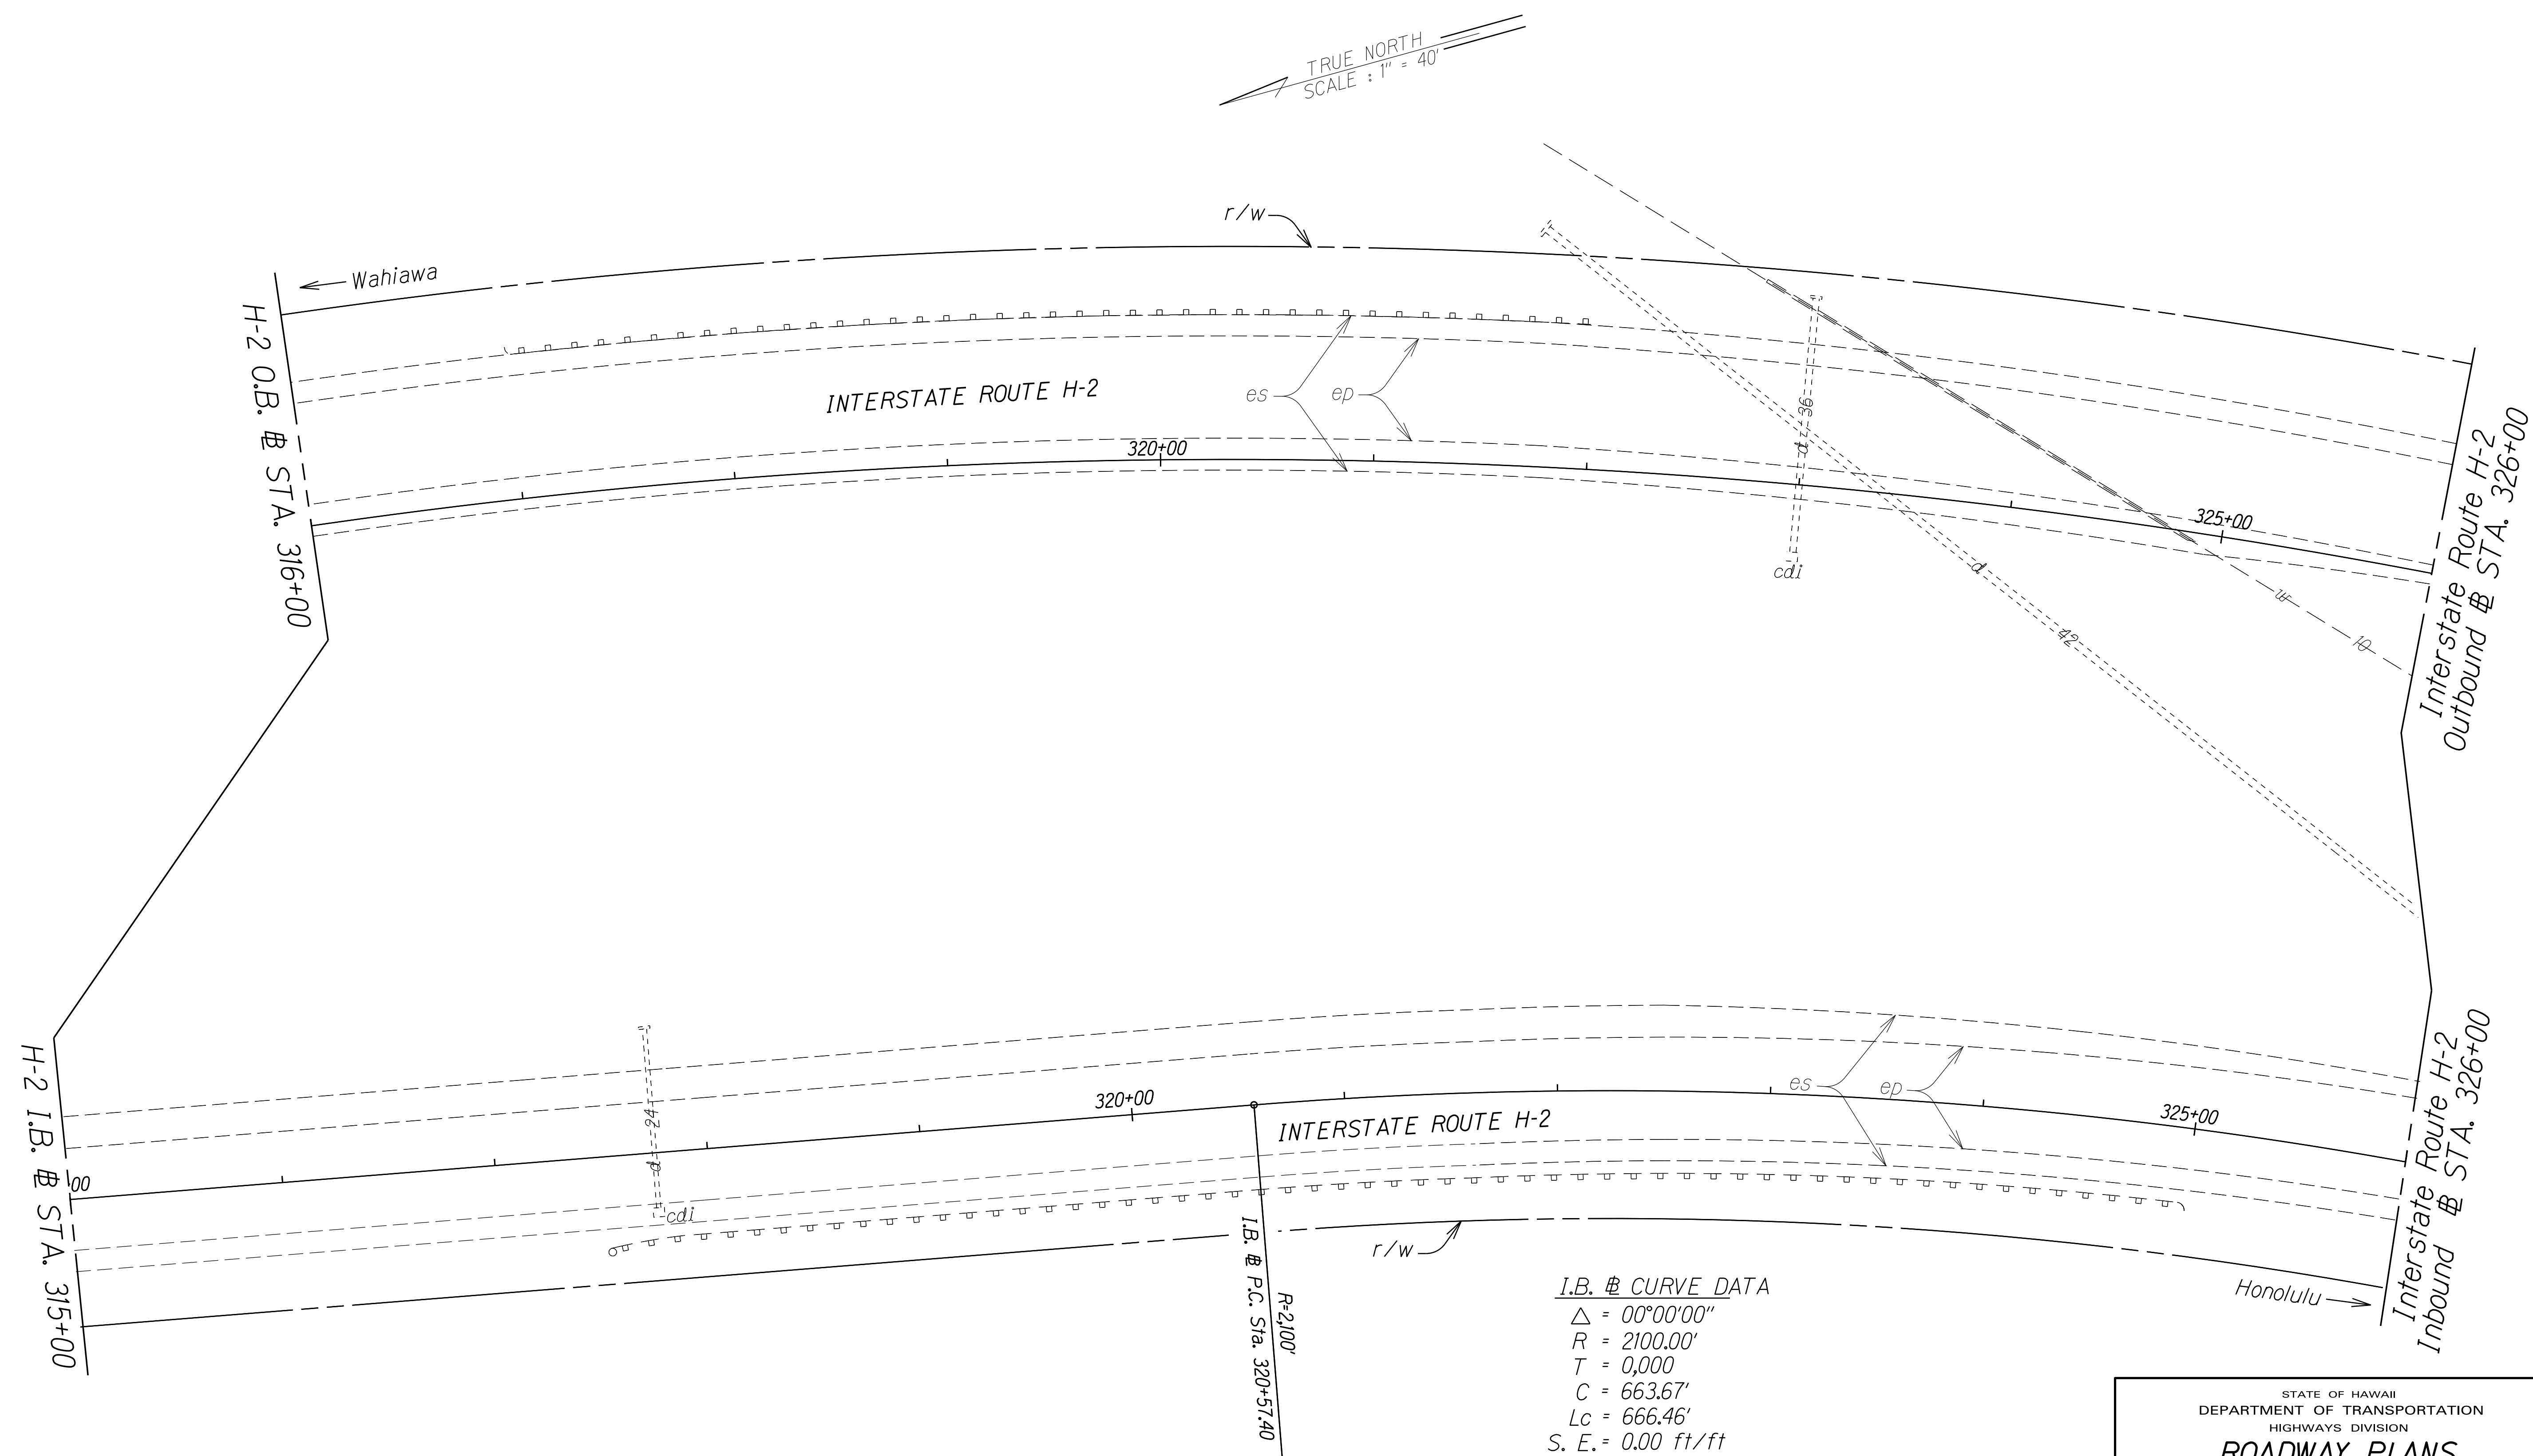

I.B. @ CURVE DATA

Δ	= 00°00'00"
R	= 2100.00'
T	= 0.000
C	= 663.67'
Lc	= 666.46'
S. E.	= 0.00 ft/ft

ORIGINAL PLAN	DATE
NOTE BOOK	
DESIGNED BY	
QUANTITIES BY	
CHECKED BY	

STATE OF HAWAII
DEPARTMENT OF TRANSPORTATION
HIGHWAYS DIVISION

ROADWAY PLANS

INTERSTATE ROUTE H-2 and
MOANALUA FREEWAY, PHASE 2


Guardrail and Shoulder Improvements

Federal-Aid Project No. NH-STP-0300(164)

Scale: 1" = 40' Date: August, 2020

SHEET No. 20 OF 41 SHEETS

FED. ROAD DIST. NO.	STATE	FED. AID PROJ. NO.	FISCAL YEAR	SHEET NO.	TOTAL SHEETS
HAWAII	HAW.	NH-STP-0300(164)	2021	37	119

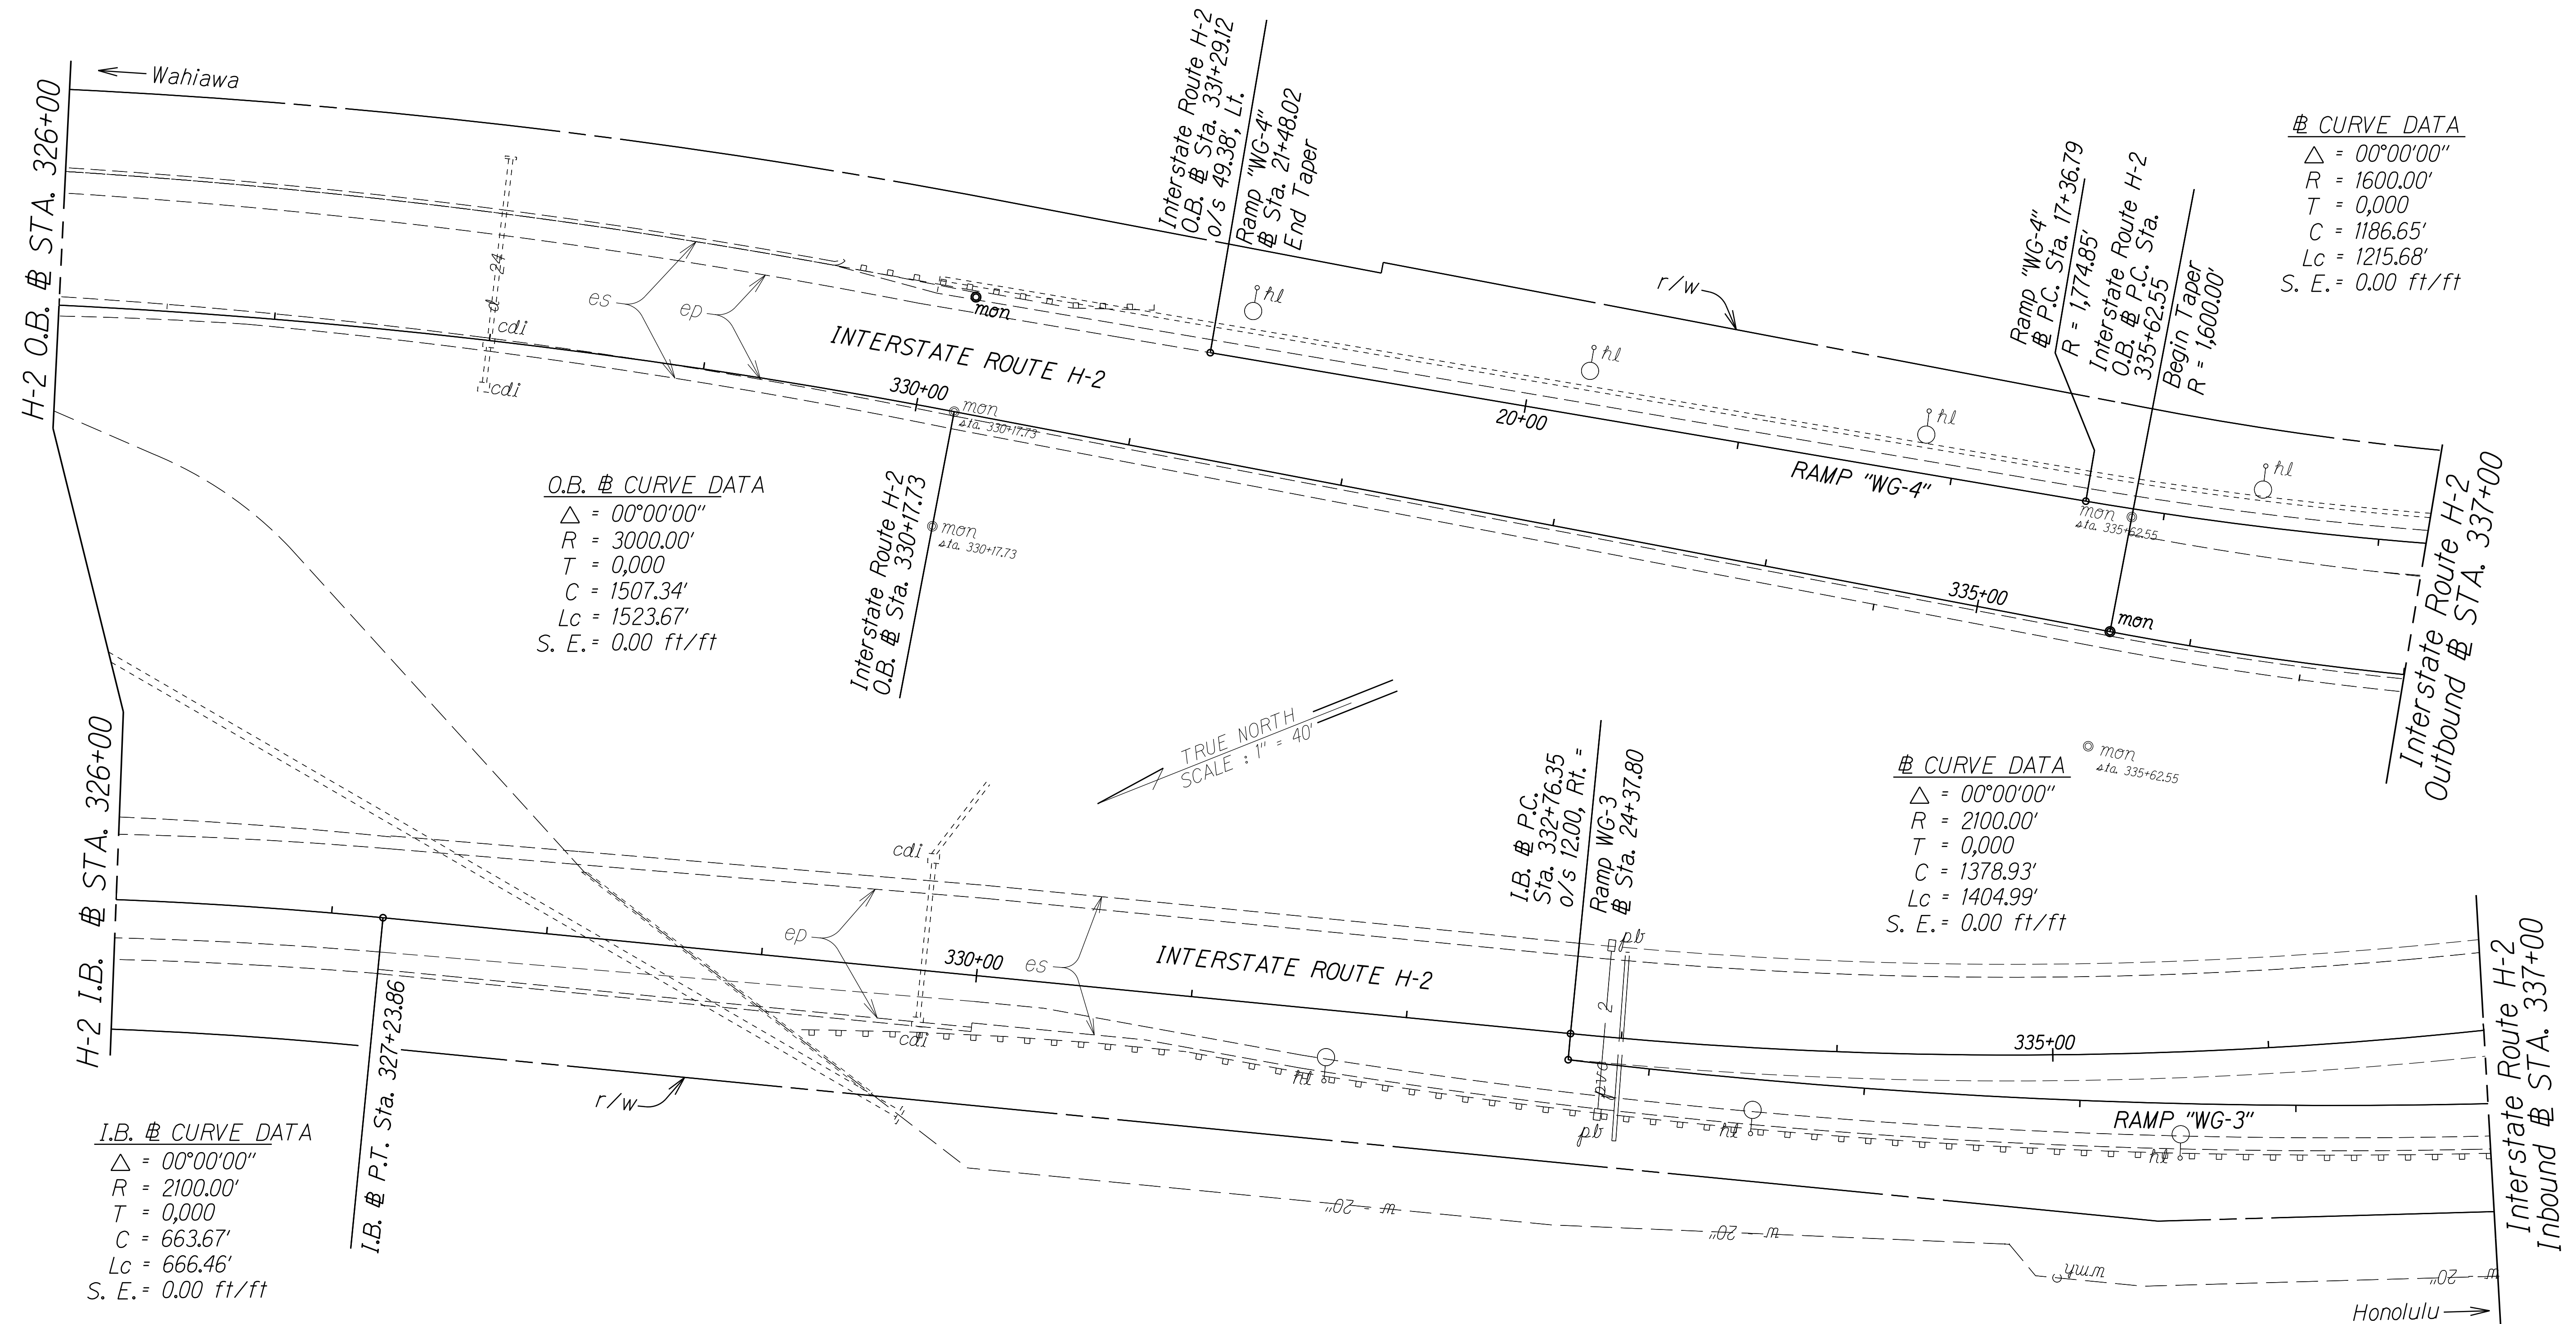

ORIGINAL PLAN	SURVEY PLOTTED BY	DATE
NOTE BOOK	DRAWN BY	
N. XMS	DESIGNED BY	
	QUANTITIES BY	
	CHECKED BY	

STATE OF HAWAII
DEPARTMENT OF TRANSPORTATION
HIGHWAYS DIVISION

ROADWAY PLANS

INTERSTATE ROUTE H-2 and
MOANALUA FREEWAY, PHASE 2

Guardrail and Shoulder Improvements
Federal-Aid Project No. NH-STP-0300(164)


Scale: 1" = 40' Date: August, 2020

SHEET No. 21 OF 41 SHEETS

FED. ROAD DIST. NO.	STATE	FED. AID PROJ. NO.	FISCAL YEAR	SHEET NO.	TOTAL SHEETS
HAWAII	HAW.	NH-STP-0300(164)	2021	ADD.38	119

H-2 @ Sta. 343+04± to H-2 @ Sta. 347+33±, Lt.
Remove and Dispose of 2.50 inches of Asphalt Pavement for the 10.00 foot Shoulder and 4.00 foot Stormwater Gutter. Replace with 2.50 Inches HMA Pavement Mix No. IV. For Stormwater Gutter Details, See Plan Sheet No. H1.

⊕ CURVE DATA
Δ = 00°00'00"
R = 1600.00'
T = 0.000
C = 1186.65'
Lc = 1215.68'
S. E. = 0.00 ft/ft

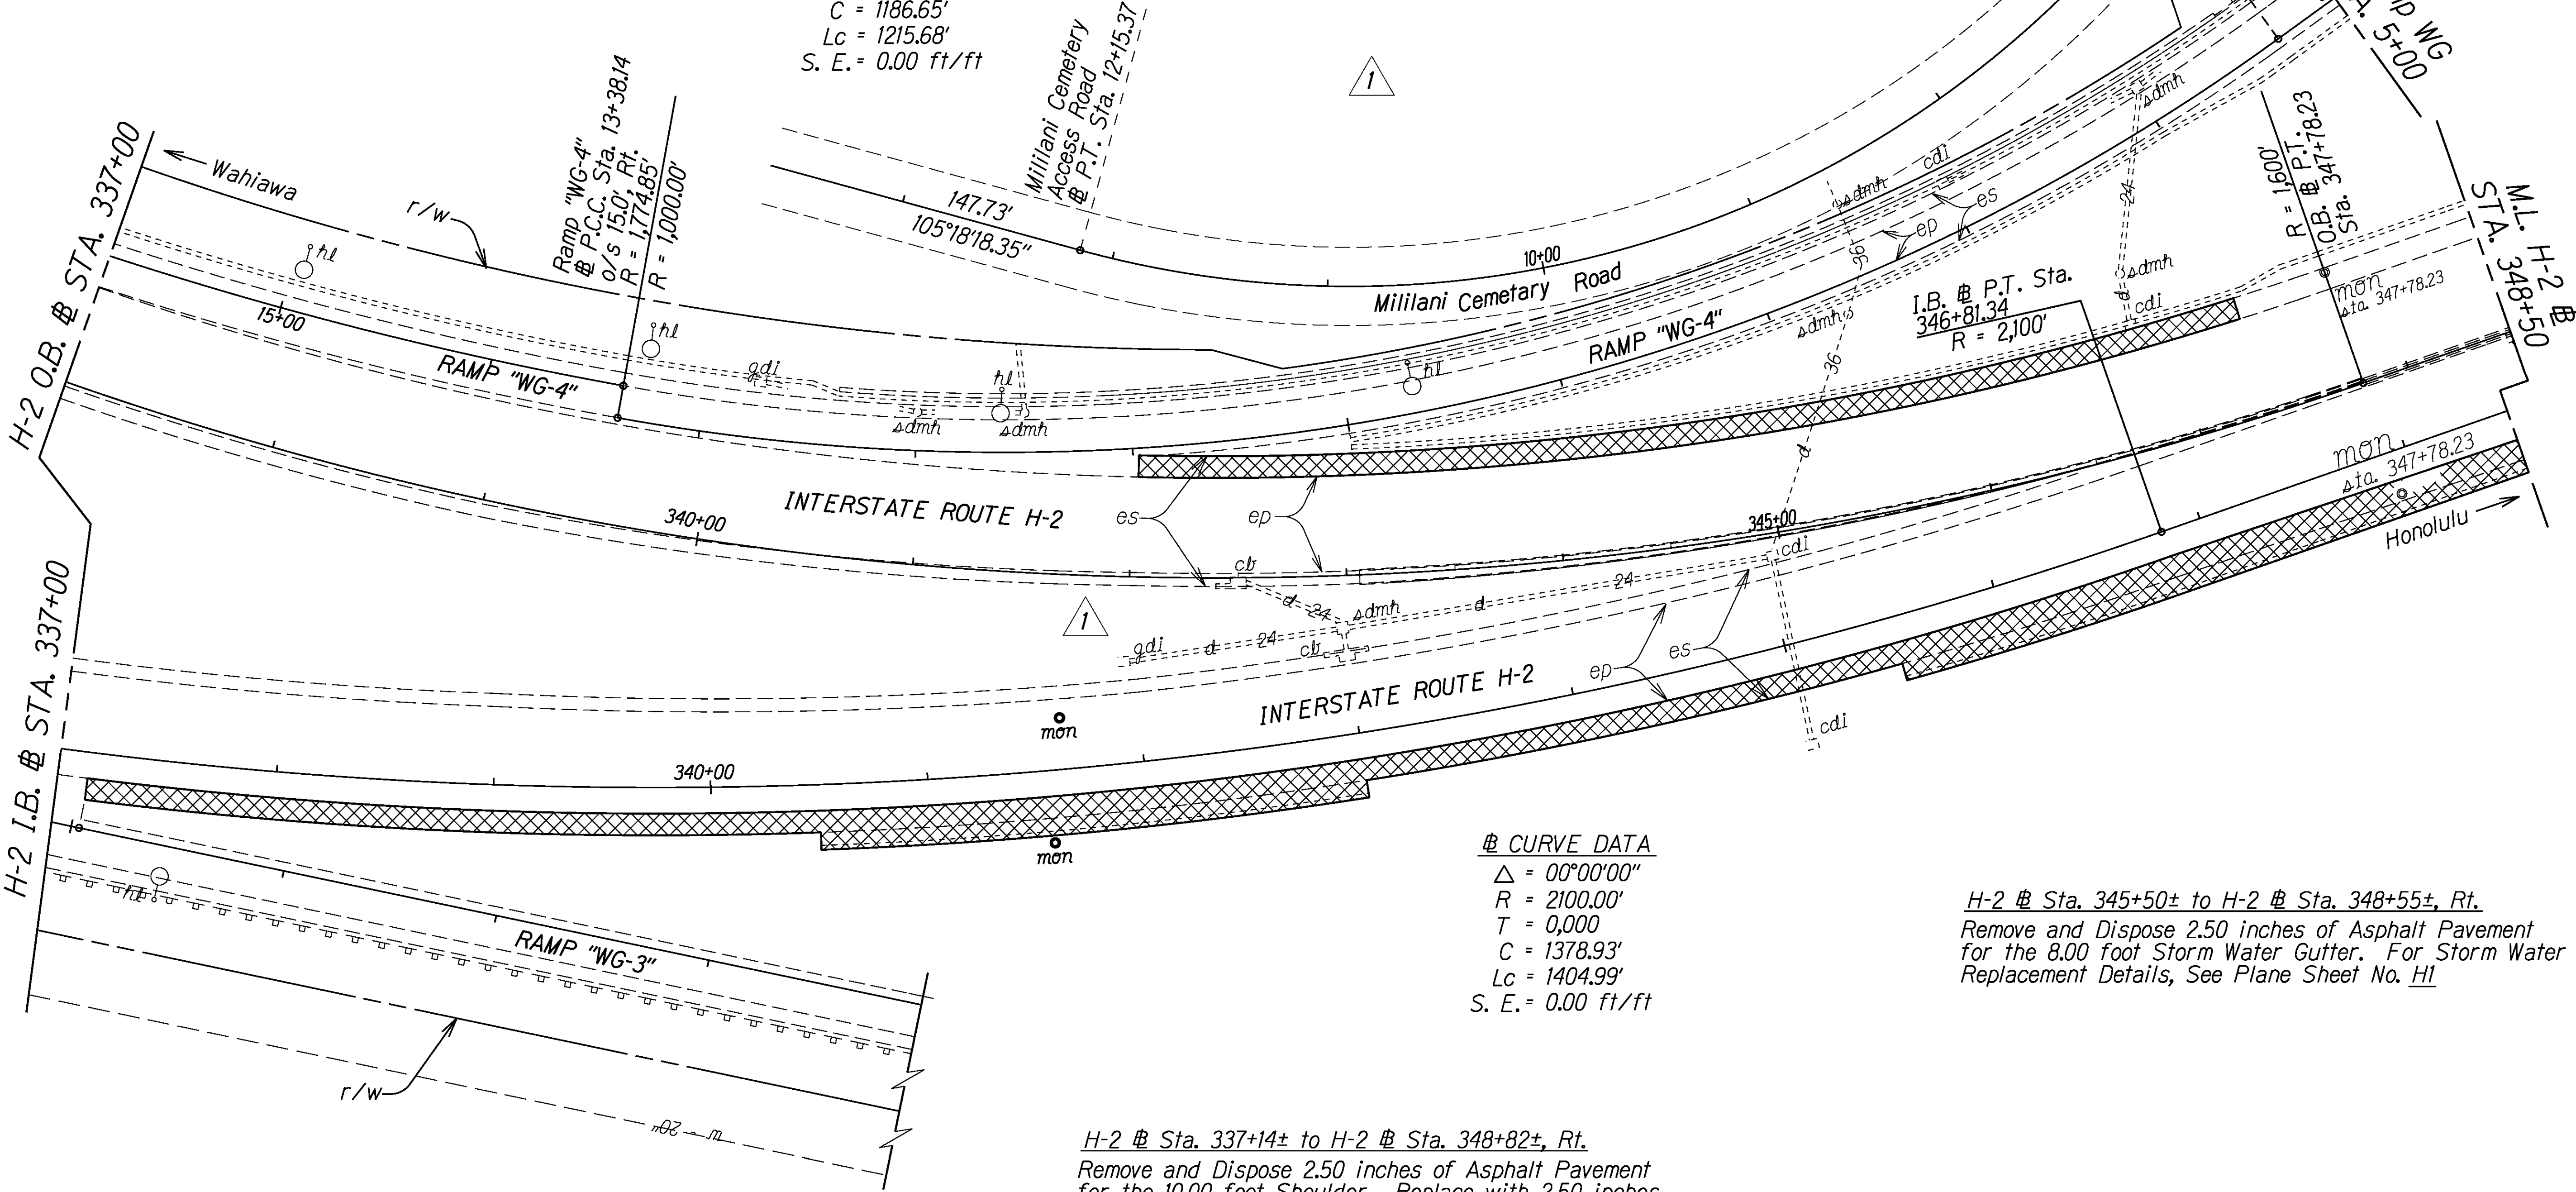

⊕ CURVE DATA
Δ = 00°00'00"
R = 2100.00'
T = 0.000
C = 1378.93'
Lc = 1404.99'
S. E. = 0.00 ft/ft

H-2 @ Sta. 345+50± to H-2 @ Sta. 348+55±, Rt.
Remove and Dispose 2.50 inches of Asphalt Pavement for the 8.00 foot Storm Water Gutter. For Storm Water Replacement Details, See Plane Sheet No. H1


H-2 @ Sta. 337+14± to H-2 @ Sta. 348+82±, Rt.
Remove and Dispose 2.50 inches of Asphalt Pavement for the 10.00 foot Shoulder. Replace with 2.50 inches HMA Pavement Mix No. IV.

SURVEY PLOTTED BY	DATE
DRAWN BY	
DESIGNED BY	
CHECKED BY	
ORIGINAL PLAN	
NOTE BOOK	
NO. X/MIS	

4/16/21	Removed new double sided guardrail note H-2 @ Sta. 341+93 to 343+18 outbound
	Removed new double sided guardrail H-2 @ Sta. 341+93 to 343+18 outbound
DATE	REVISION

STATE OF HAWAII
DEPARTMENT OF TRANSPORTATION
HIGHWAYS DIVISION
ROADWAY PLANS
INTERSTATE ROUTE H-2 and
MOANALUA FREEWAY, PHASE 2
Guardrail and Shoulder Improvements
Federal-Aid Project No. NH-STP-0300(164)
Scale: 1" = 40'
Date: August, 2020
SHEET No. 22 OF 41 SHEETS

FED. ROAD DIST. NO.	STATE	FED. AID PROJ. NO.	FISCAL YEAR	SHEET NO.	TOTAL SHEETS
HAWAII	HAW.	NH-STP-0300(164)	2021	39	119

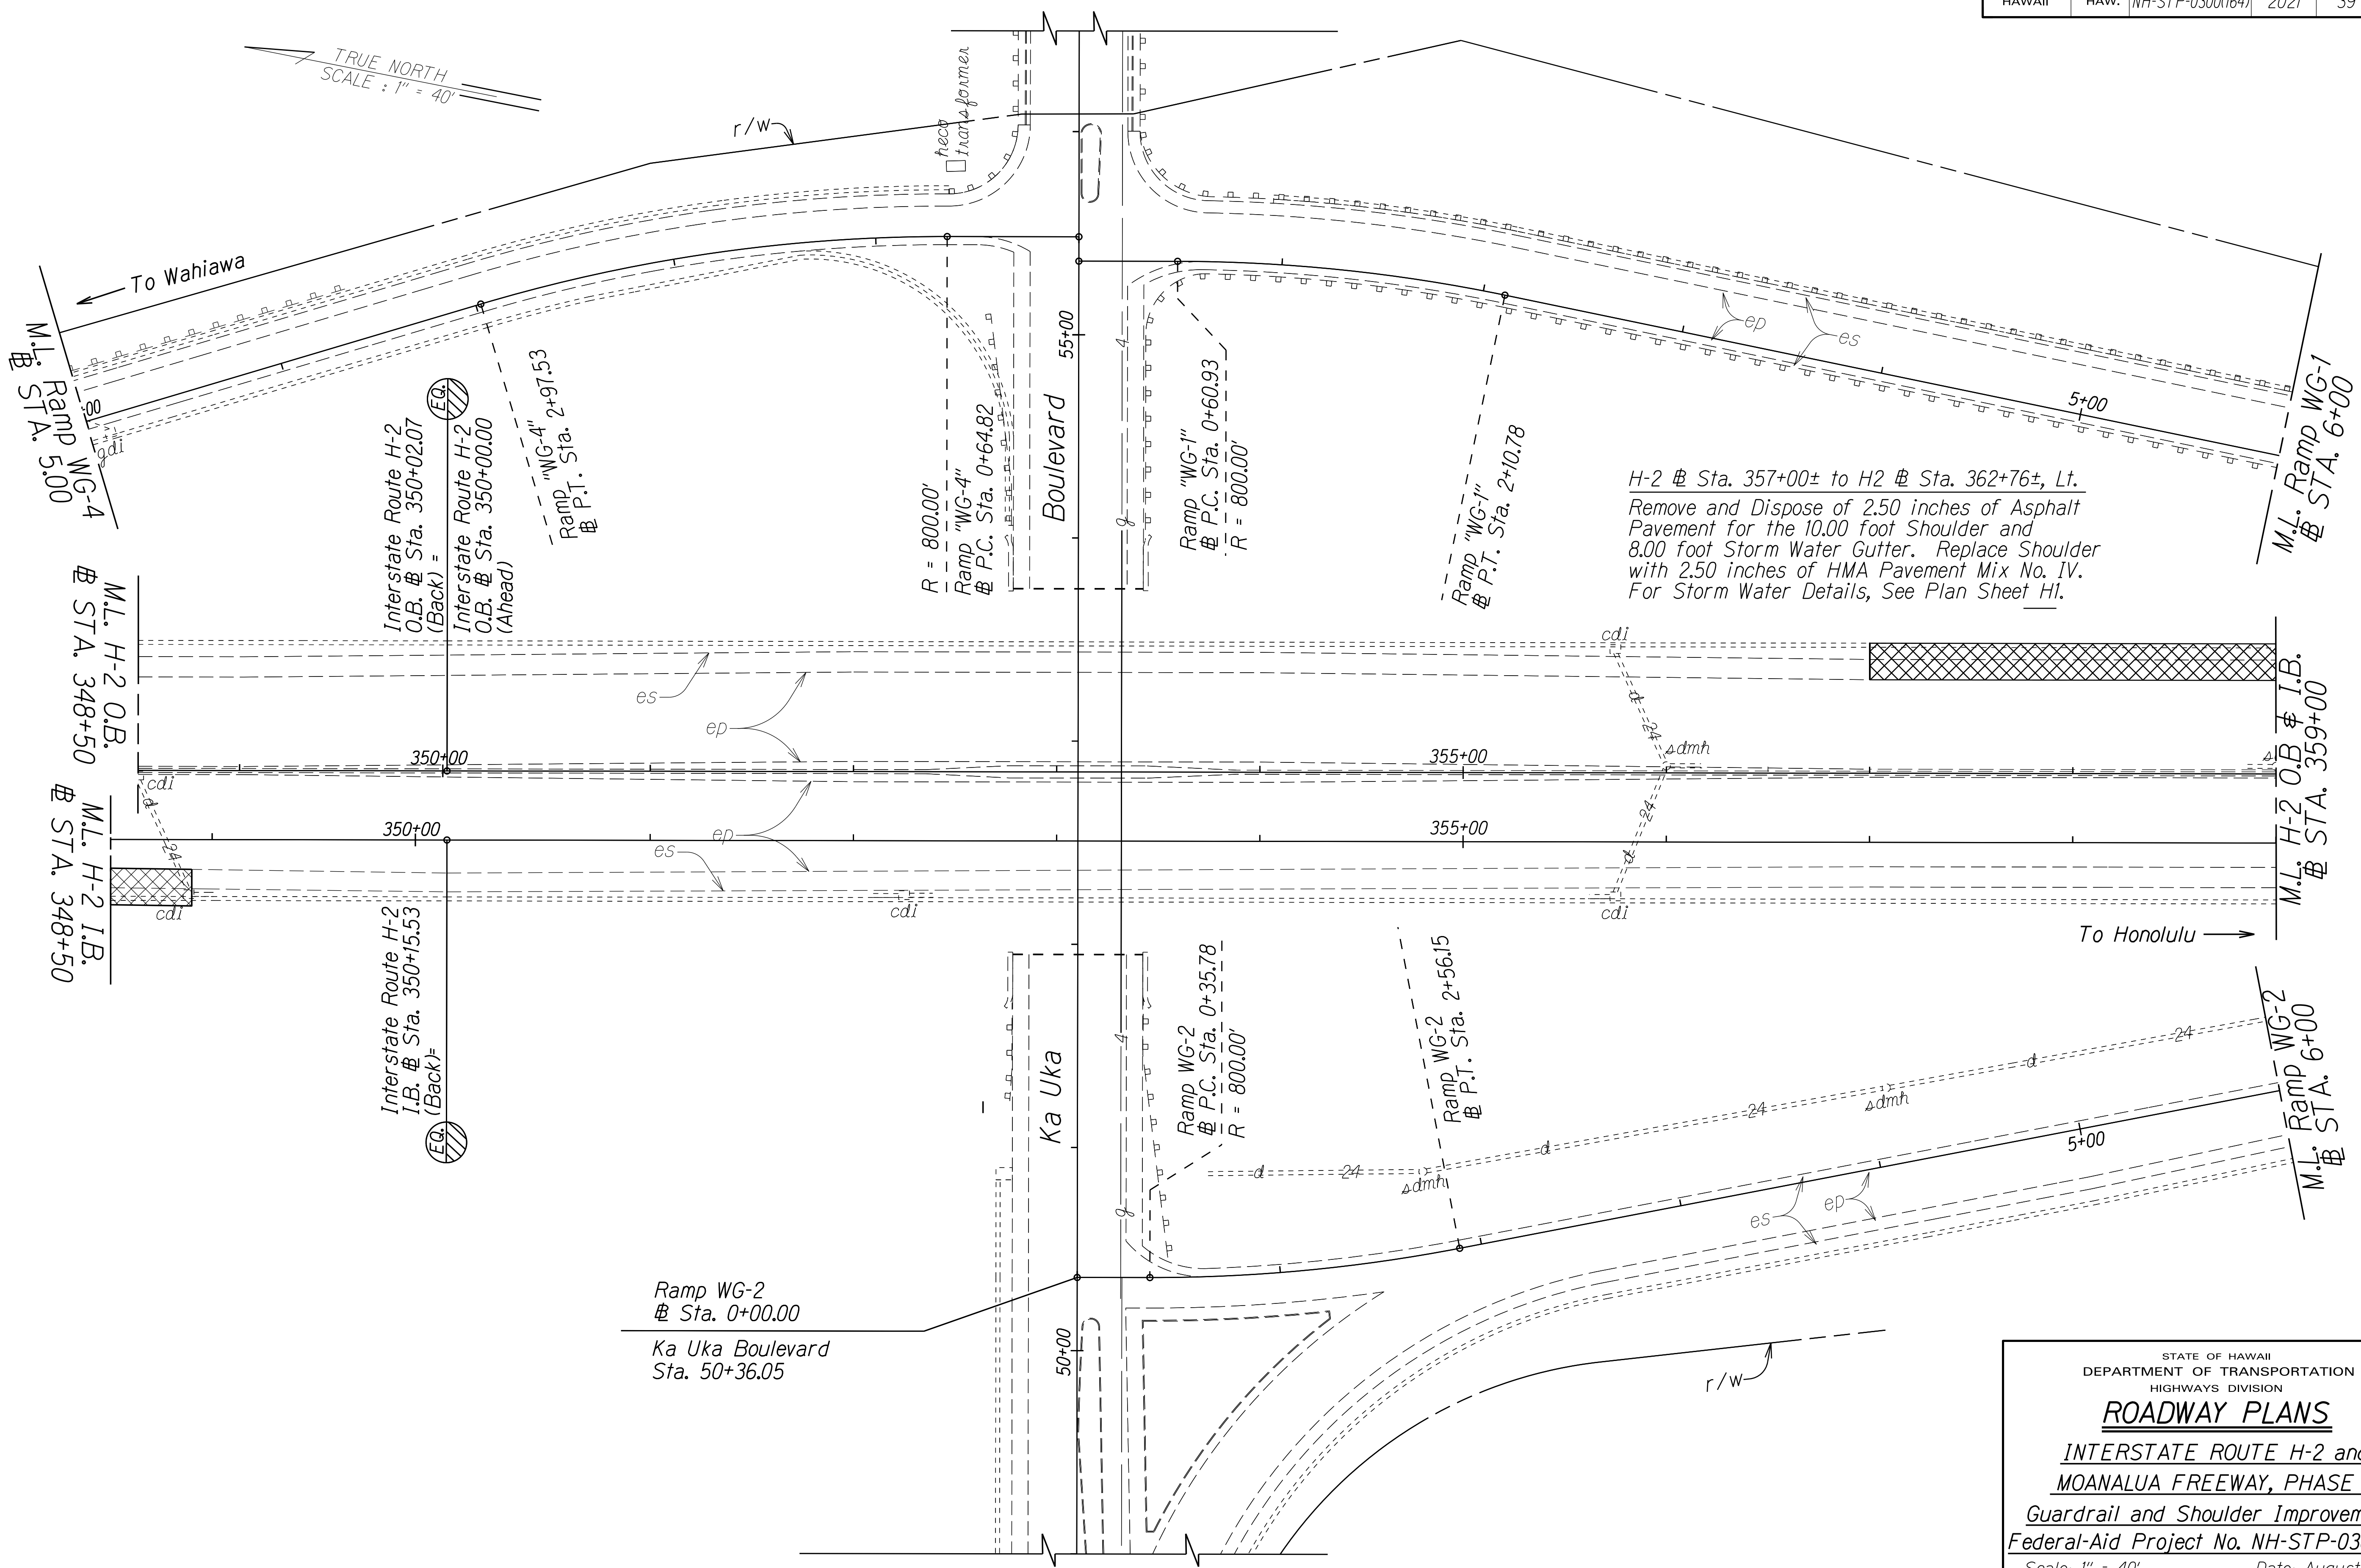

ORIGINAL PLAN	SURVEY PLOTTED BY	DATE
NOTE BOOK	DRAWN BY	
N. X.M.I.S.	DESIGNED BY	
	QUANTITIES BY	
	CHECKED BY	

STATE OF HAWAII
DEPARTMENT OF TRANSPORTATION
HIGHWAYS DIVISION

ROADWAY PLANS

**INTERSTATE ROUTE H-2 and
MOANALUA FREEWAY, PHASE 2**

Guardrail and Shoulder Improvements

Federal-Aid Project No. NH-STP-0300(164)


Scale: 1" = 40' Date: August, 2020

SHEET No. 23 OF 41 SHEETS

FED. ROAD DIST. NO.	STATE	FED. AID PROJ. NO.	FISCAL YEAR	SHEET NO.	TOTAL SHEETS
HAWAII	HAW.	NH-STP-0300(164)	2021	ADD.43	119

TRUE NORTH
SCALE : 1" = 40'

H-2 O.B. @ Sta. 399+74± to H-2. O.B. @ Sta. 447+00±, O.B. Median
Remove and Dispose of 2.50 inches of Asphalt Pavement of the 10.00 foot Shoulder. Replace with 2.50 inches HMA Pavement Mix No. IV

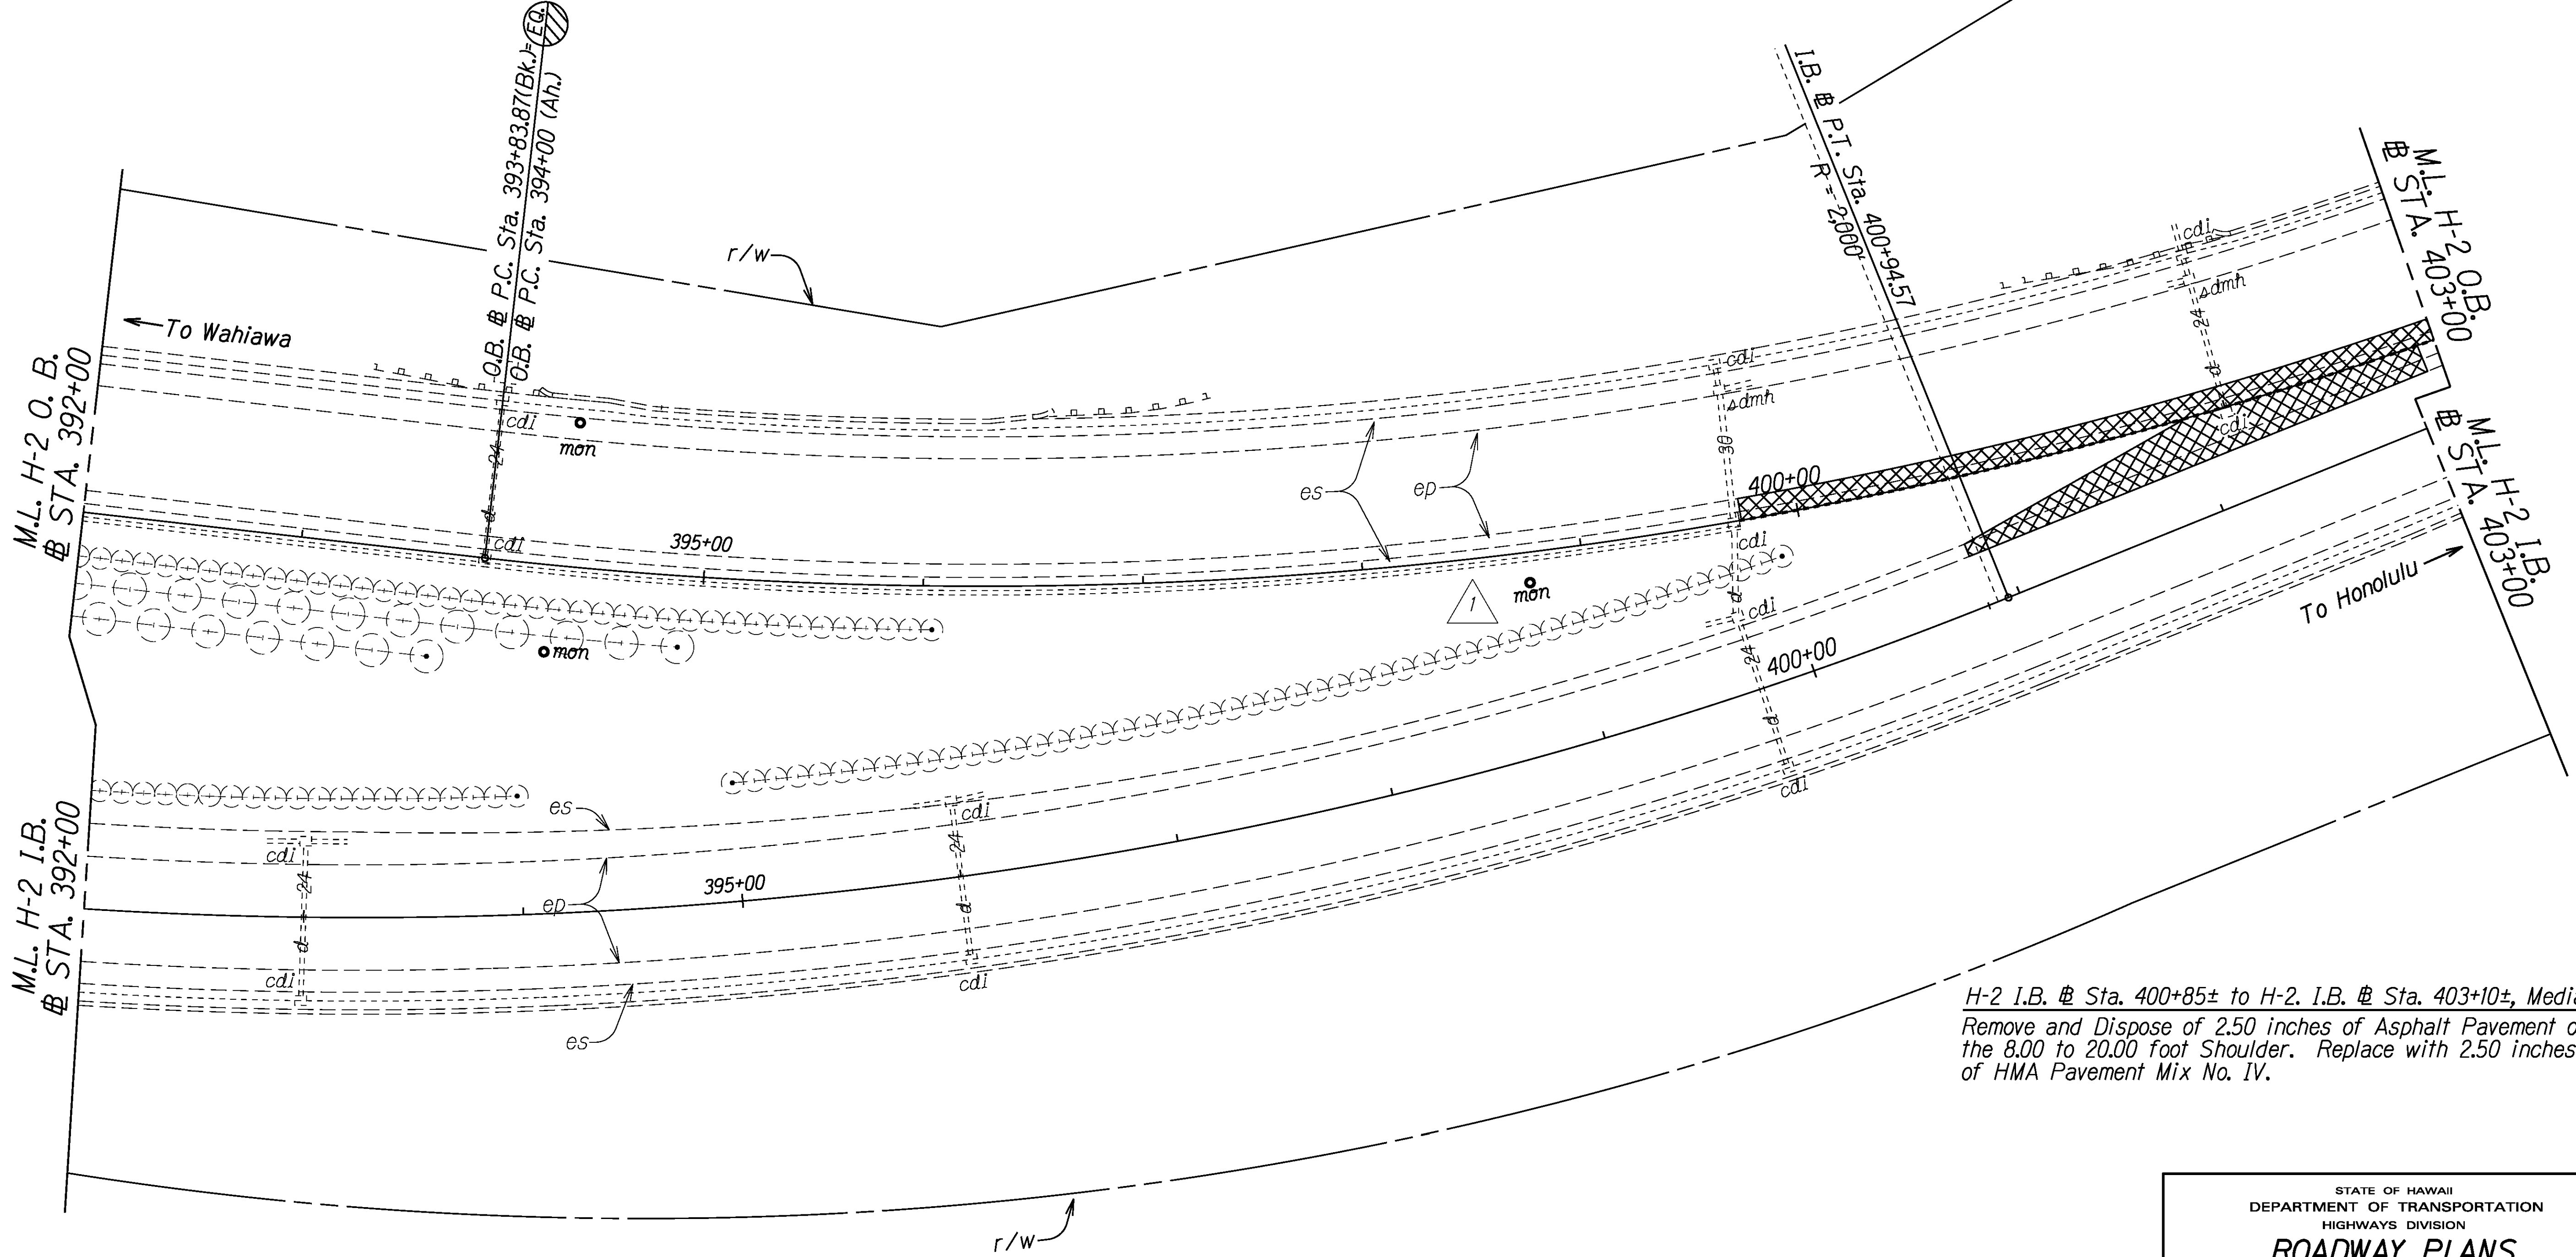

H-2 I.B. @ Sta. 400+85± to H-2. I.B. @ Sta. 403+10±, Median
Remove and Dispose of 2.50 inches of Asphalt Pavement of the 8.00 to 20.00 foot Shoulder. Replace with 2.50 inches of HMA Pavement Mix No. IV.

ORIGINAL PLAN	SURVEY PLOTTED BY	DATE
NOTE BOOK	DRAWN BY	
NO. XMS	DESIGNED BY	
	CHECKED BY	

4/16/21	Removed new double sided guardrail note H-2 @ Sta. 398+52.5 to 400+40 outbound
	Removed new double sided guardrail H-2 @ Sta. 398+52.5 to 400+40 outbound
DATE	REVISION

STATE OF HAWAII
DEPARTMENT OF TRANSPORTATION
HIGHWAYS DIVISION

ROADWAY PLANS

INTERSTATE ROUTE H-2 and MOANALUA FREEWAY, PHASE 2


Guardrail and Shoulder Improvements

Federal-Aid Project No. NH-STP-0300(164)

Scale: 1" = 40' Date: August, 2020

SHEET No. 27 OF 41 SHEETS

FED. ROAD DIST. NO.	STATE	FED. AID PROJ. NO.	FISCAL YEAR	SHEET NO.	TOTAL SHEETS
HAWAII	HAW.	NH-STP-0300(164)	2021	45	119

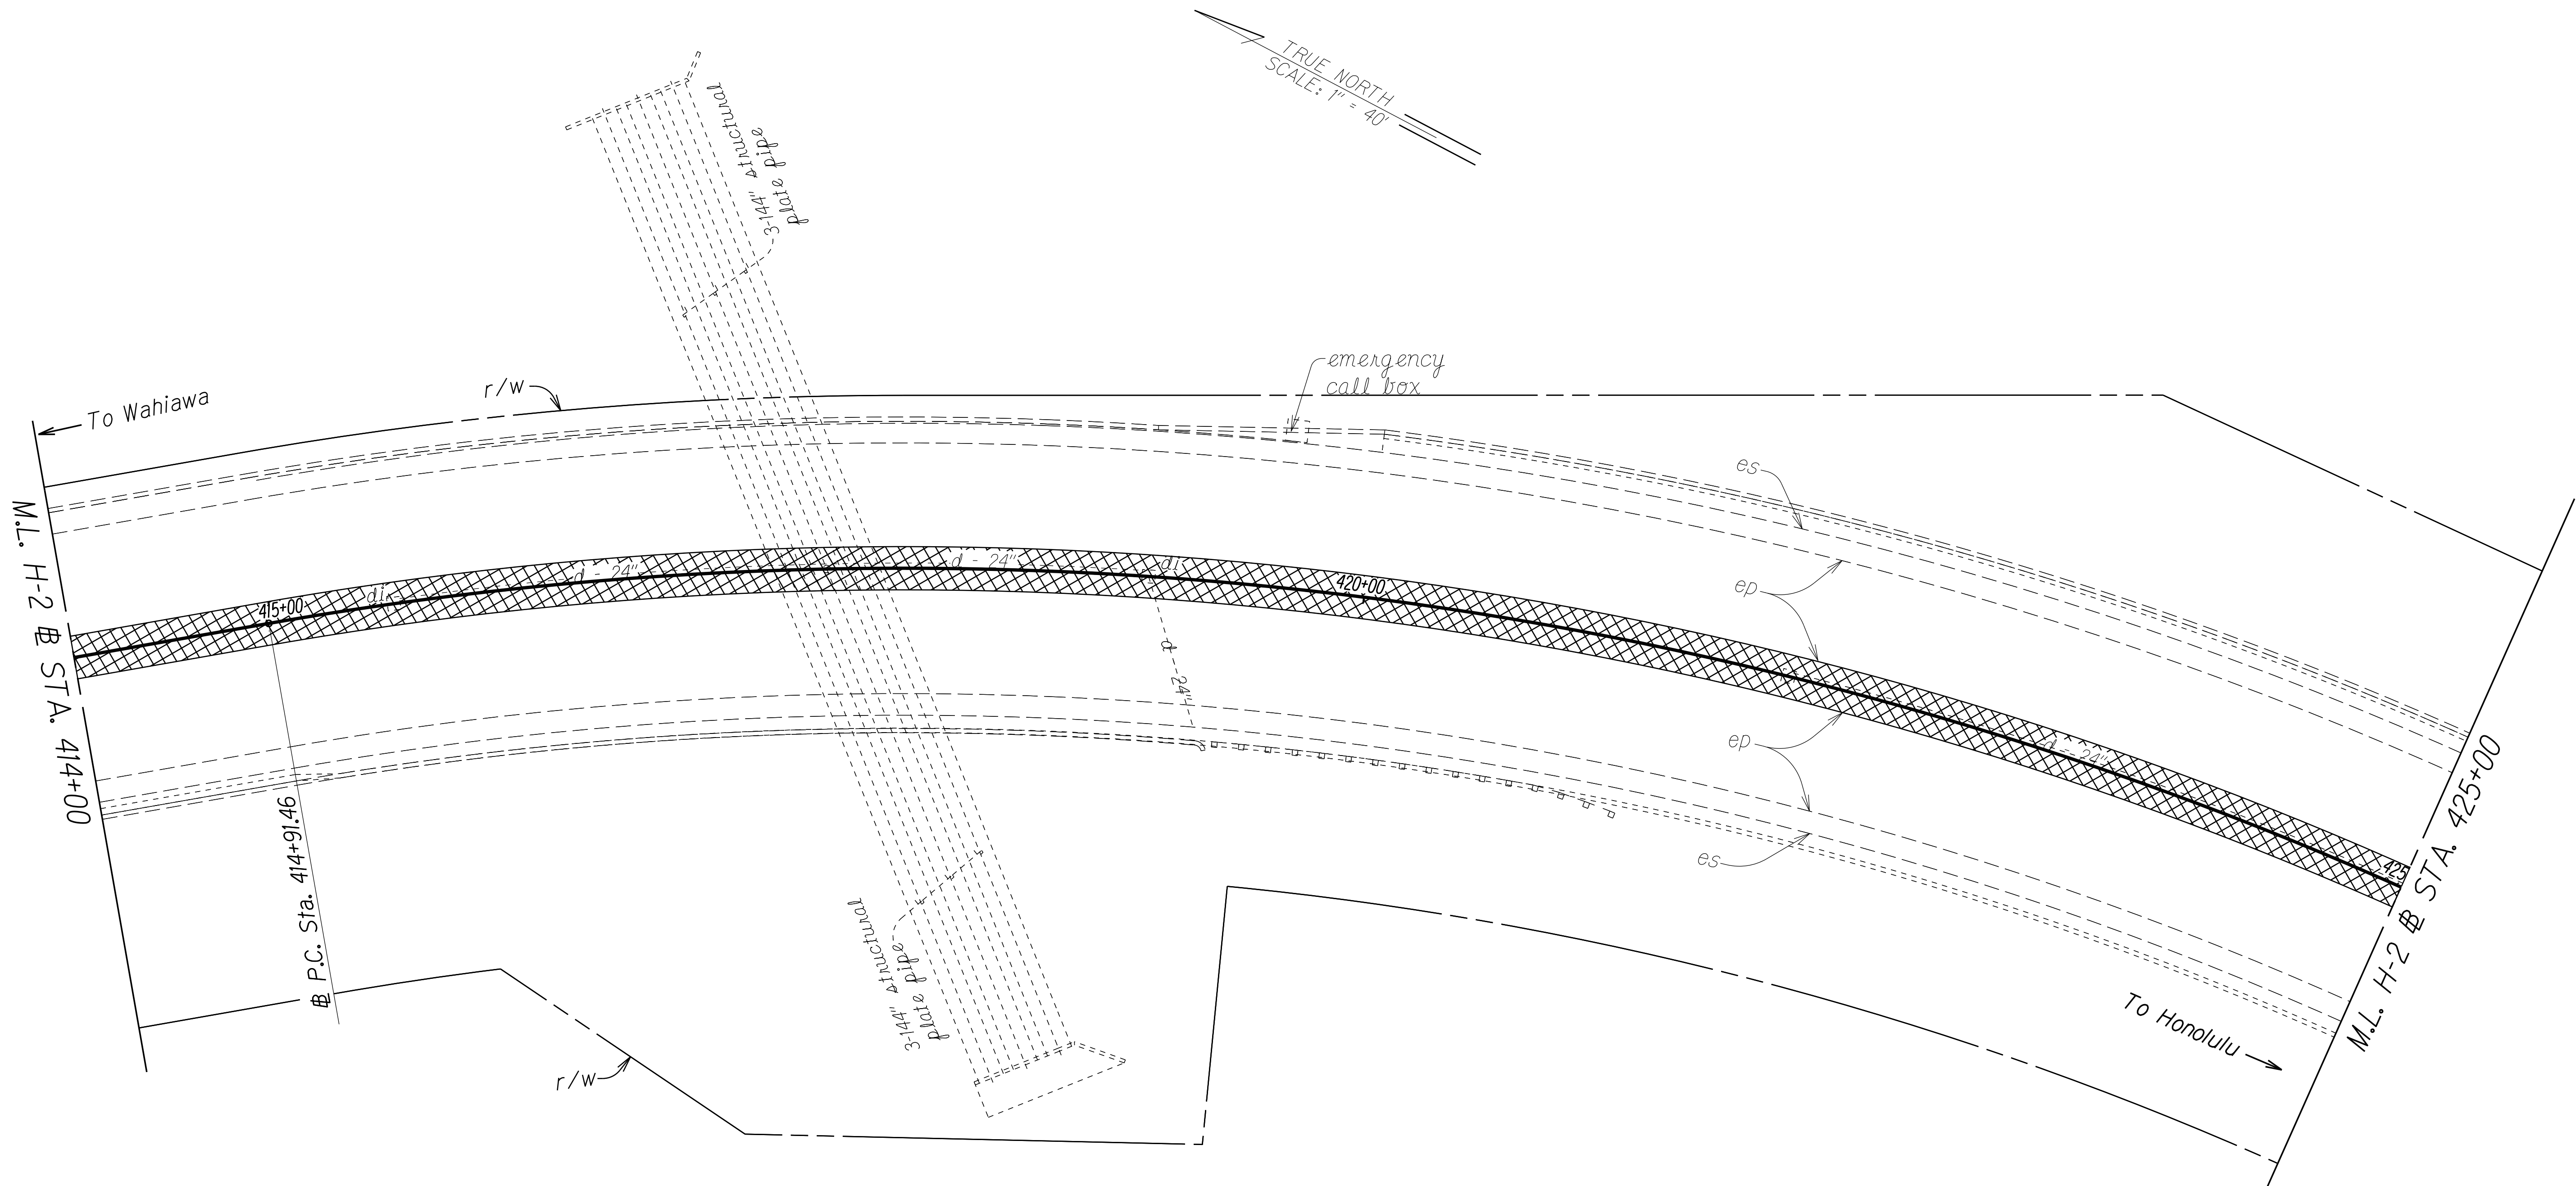

ORIGINAL PLAN	SURVEY PLOTTED BY	DATE
NOTE BOOK	DRAWN BY	
N. XMS	DESIGNED BY	
	QUANTITIES BY	
	CHECKED BY	

STATE OF HAWAII
DEPARTMENT OF TRANSPORTATION
HIGHWAYS DIVISION

ROADWAY PLANS


INTERSTATE ROUTE H-2 and
MOANALUA FREEWAY, PHASE 2

Guardrail and Shoulder Improvements
Federal-Aid Project No. NH-STP-0300(164)

Scale: 1" = 40'
Date: August, 2020

SHEET No. 29 OF 41 SHEETS

FED. ROAD DIST. NO.	STATE	FED. AID PROJ. NO.	FISCAL YEAR	SHEET NO.	TOTAL SHEETS
HAWAII	HAW.	NH-STP-0300(164)	2021	46	119

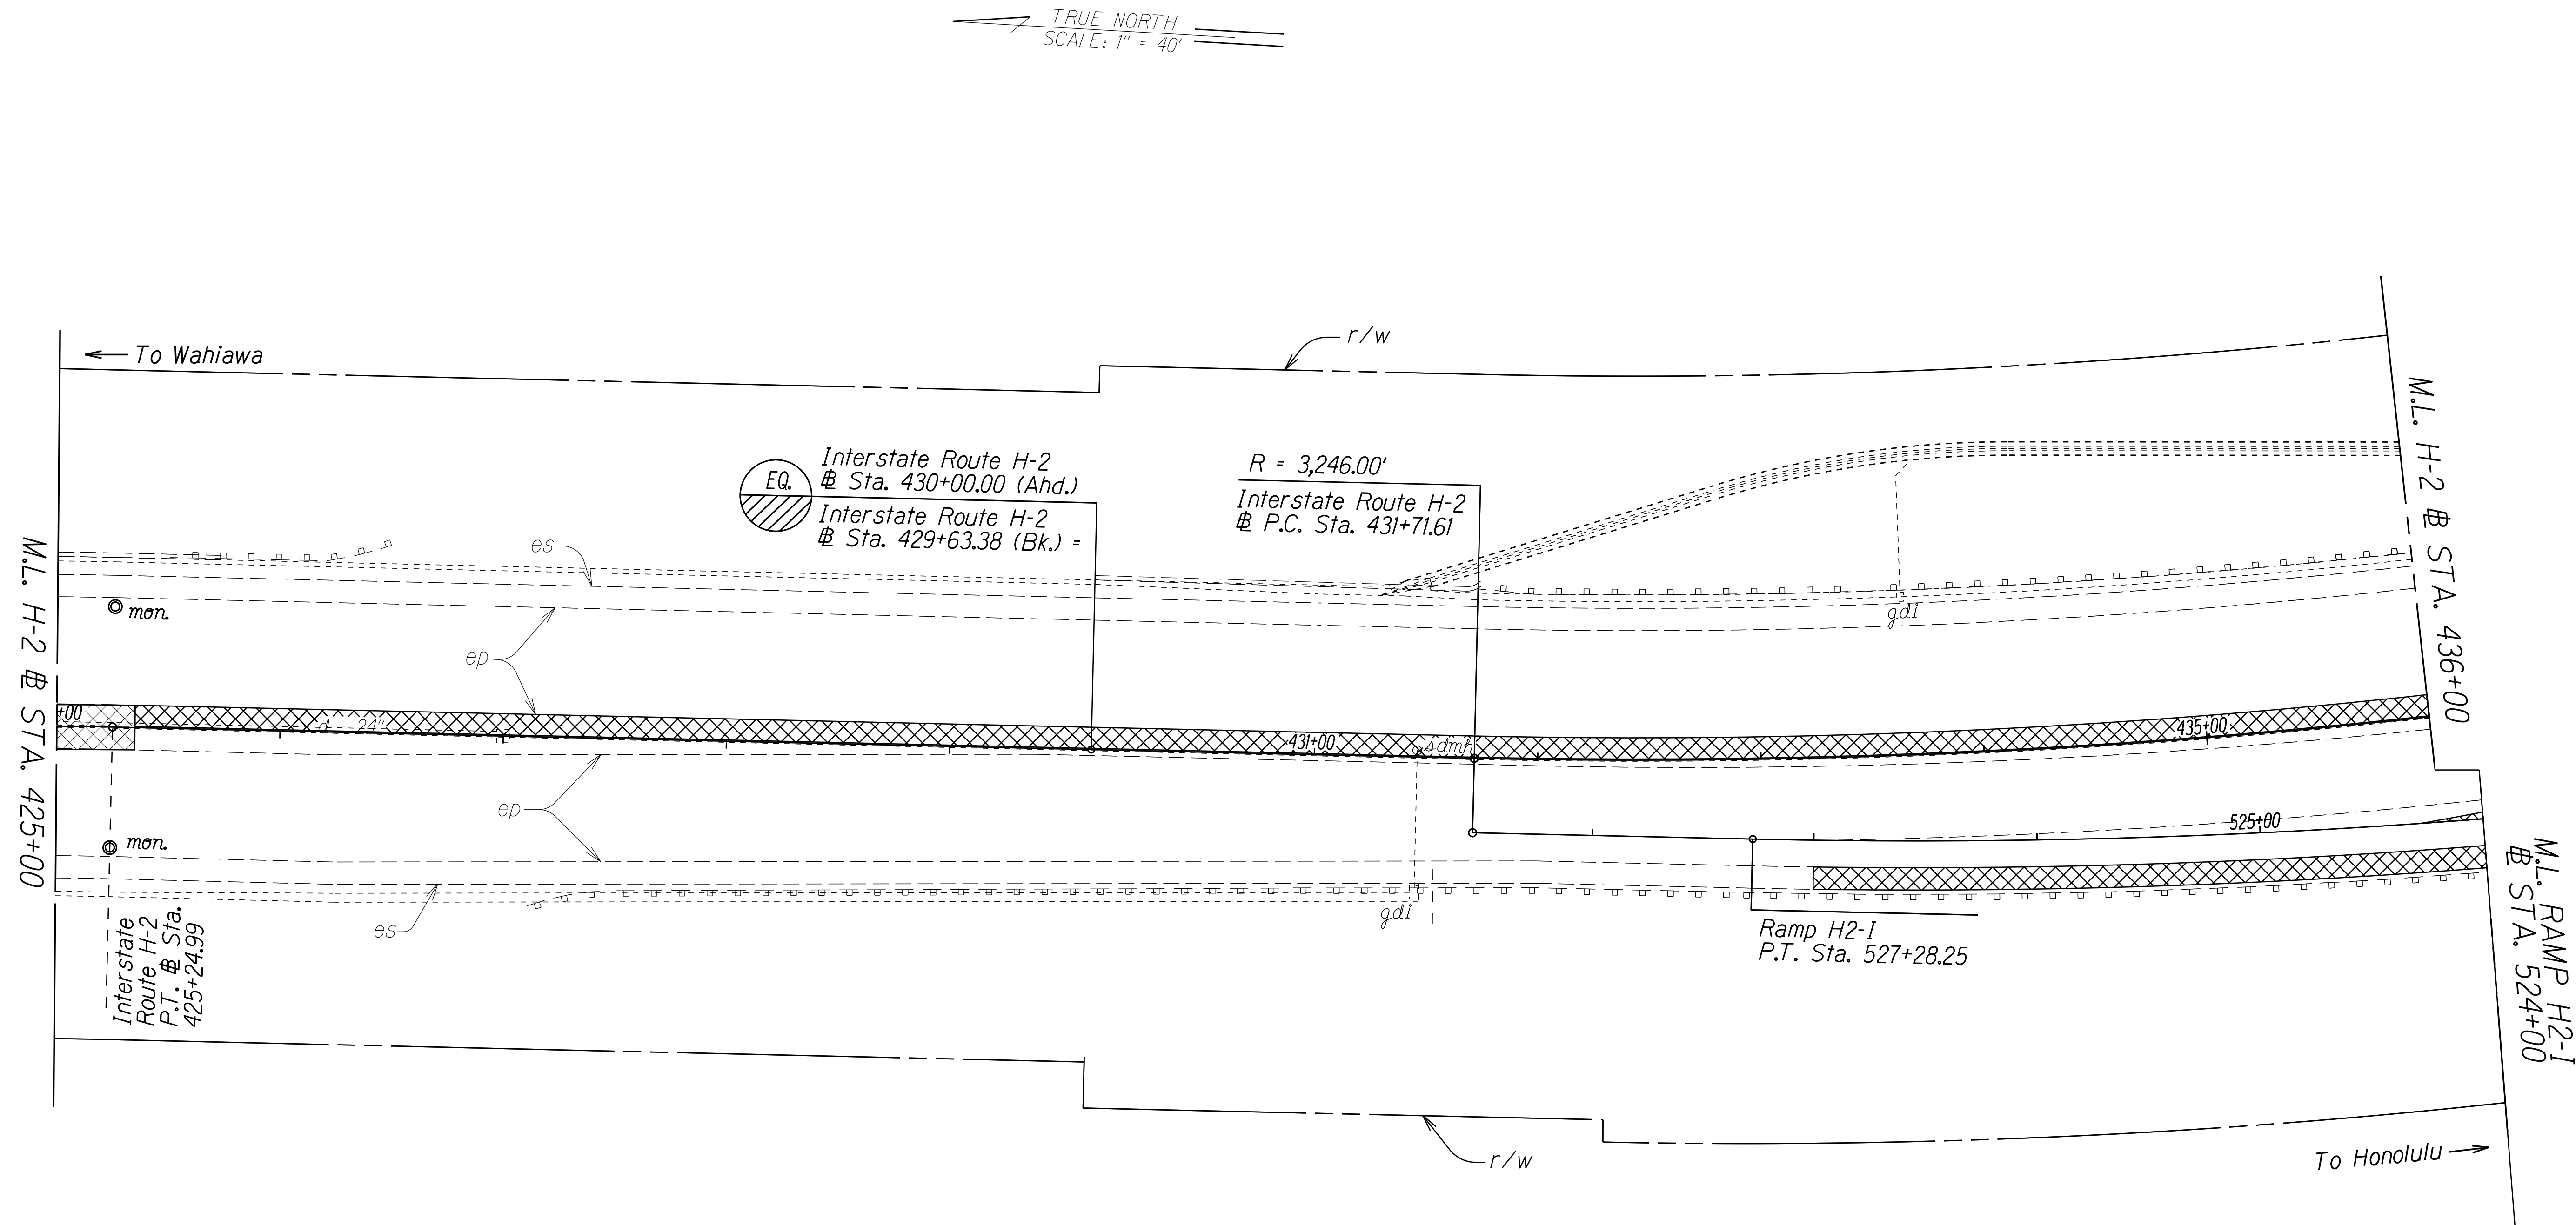

ORIGINAL PLAN	SURVEY PLOTTED BY	DATE
NOTE BOOK	DRAWN BY	
N. <u>XMS</u>	DESIGNED BY	
	QUANTITIES BY	
	CHECKED BY	

STATE OF HAWAII
DEPARTMENT OF TRANSPORTATION
HIGHWAYS DIVISION


ROADWAY PLANS

INTERSTATE ROUTE H-2 and
MOANALUA FREEWAY, PHASE 2
Guardrail and Shoulder Improvements
Federal-Aid Project No. NH-STP-0300(164)

Scale: 1" = 40' Date: August, 2020

SHEET No. 30 OF 41 SHEETS

FED. ROAD DIST. NO.	STATE	FED. AID PROJ. NO.	FISCAL YEAR	SHEET NO.	TOTAL SHEETS
HAWAII	HAW.	NH-STP-0300(164)	2021	ADD.47	119

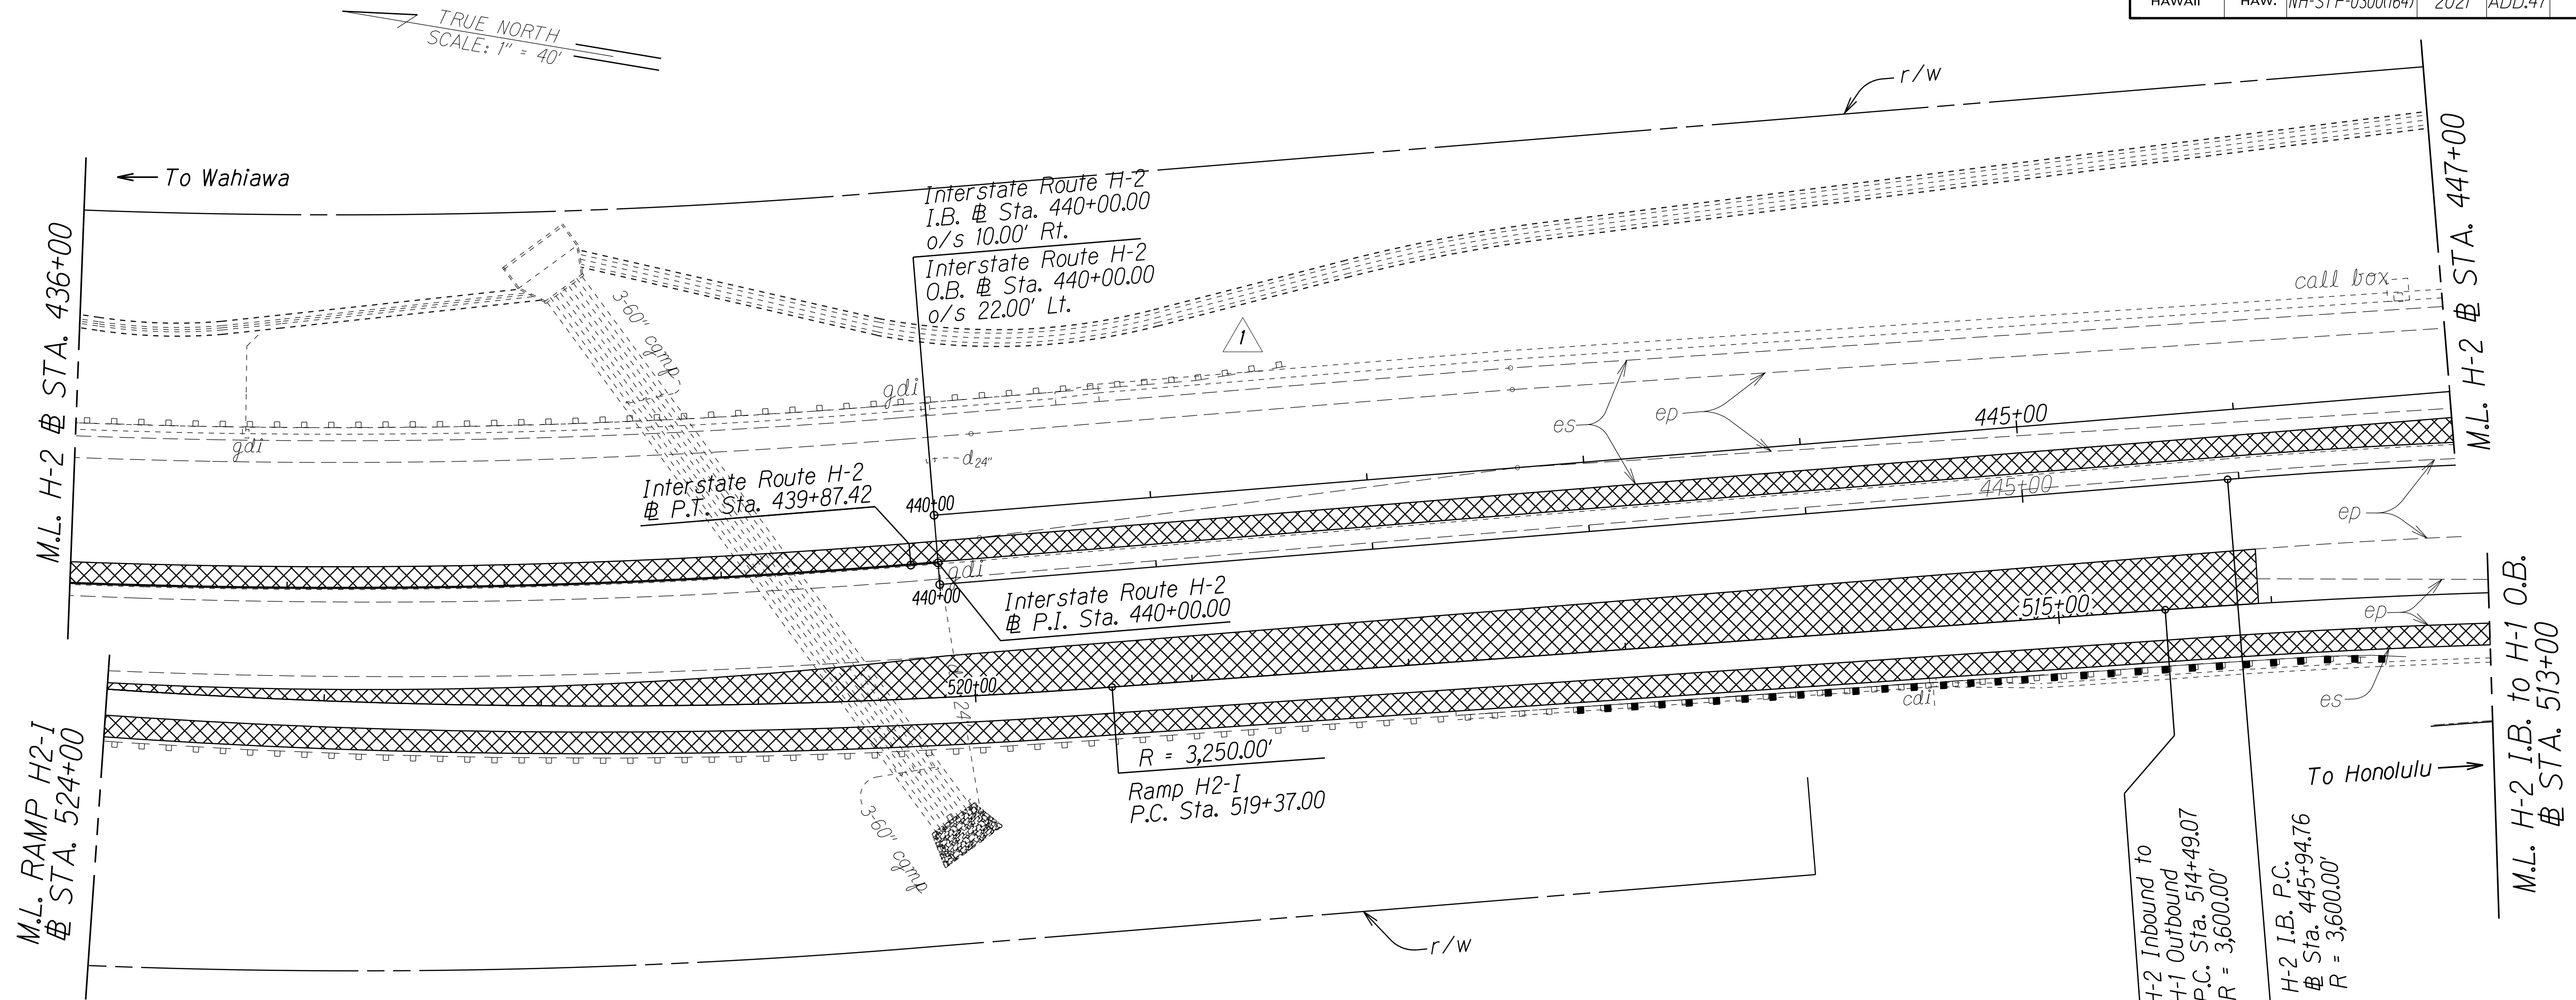

Ramp H2-1 @ Sta. 514+06± to Ramp H2-1 Sta. 524+28± Gore
Remove and Dispose of 2.50 inches of Asphalt Pavement of the 0.00 to 29.00 foot Gore. Replace with 2.50 inches HMA Pavement Mix No. IV.
Note Sta. in Opposite Direction of H-2 Sta.


H2-1 @ Sta. 513+38± to H2-1 Sta. 517+25.50±, Lt.
Remove and Dispose of 200.00 L.F. of Guardrail and Post. Install 200.00 L.F. of New 31-inch W Beam Guardrail and Strong Post with Standard 8-inch Offset Blocks with MGS Transition to Existing Guardrail and Trailing-End Anchorage System. Note: Install New Guardrail Behind the Stormwater Gutter Starting at Ramp H2-1 @ Sta. 517+20±. Sta. is Reverse of H2.

Ramp H2-1 @ Sta. 515+35± to Ramp H2-1 Sta. 517+20±, Lt. 3
Remove and Dispose of 2.50 inches of Asphalt Pavement of the 4 foot Storm Water Gutter. See Plan Sheet No. H-1 for Storm Water Gutter Details. Note: Install New Guardrail Post Behind Storm Water Gutter. Stationing on Ramp H2-1 is Reverse of H-2 Stationing.

3	4/26/21	Revised note Ramp H2-1 @ Sta. 515+35 to 517+20 Left
1	4/16/21	Removed new guardrail H-2 @ Sta. 441+50 to 441+95 outbound

DATE	REVISION
STATE OF HAWAII DEPARTMENT OF TRANSPORTATION HIGHWAYS DIVISION ROADWAY PLANS INTERSTATE ROUTE H-2 and MOANALUA FREEWAY, PHASE 2 Guardrail and Shoulder Improvements Federal-Aid Project No. NH-STP-0300(164) Scale: 1" = 40' Date: August, 2020	
SHEET No. 31 OF 41 SHEETS	

FED. ROAD DIST. NO.	STATE	FED. AID PROJ. NO.	FISCAL YEAR	SHEET NO.	TOTAL SHEETS
HAWAII	HAW.	NH-STP-0300(164)	2021	48	119

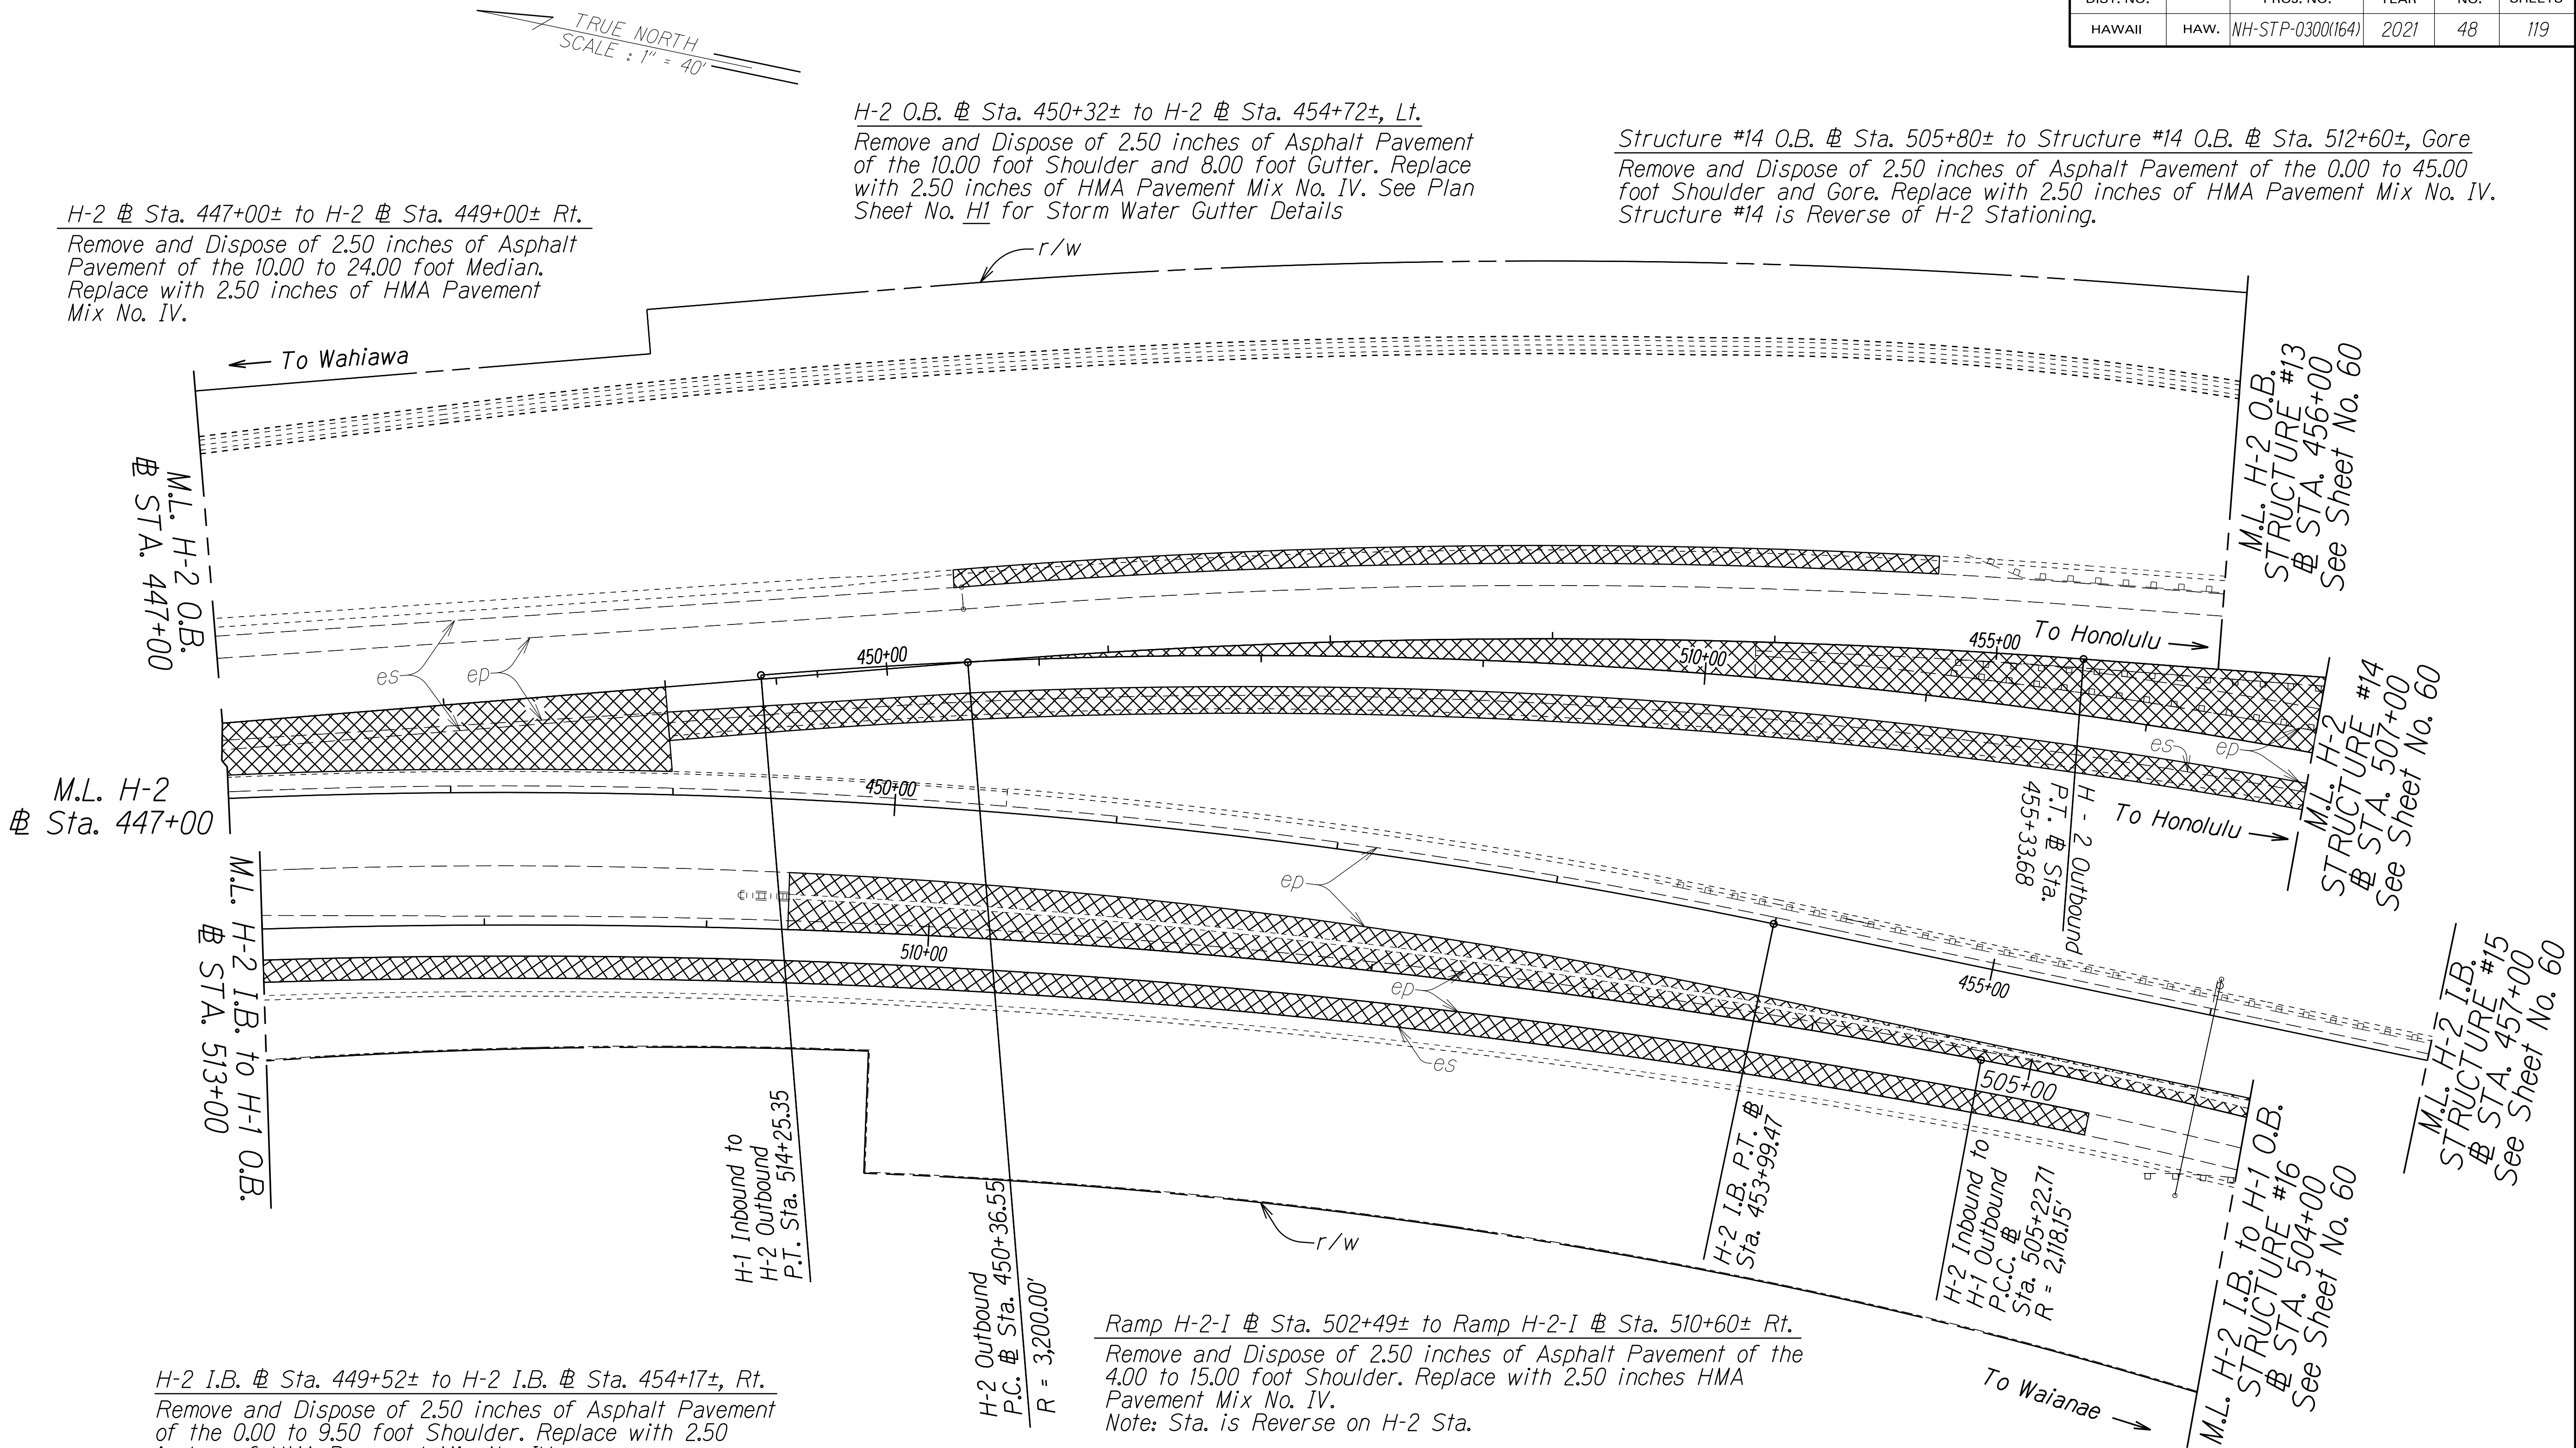

ORIGINAL PLAN	SURVEY PLOTTED BY	DATE
NOTE BOOK	DRAWN BY	
NAME	DESIGNED BY	
	QUANTITIES BY	
	CHECKED BY	

STATE OF HAWAII
DEPARTMENT OF TRANSPORTATION
HIGHWAYS DIVISION

ROADWAY PLANS

**INTERSTATE ROUTE H-2 and
MOANALUA FREEWAY, PHASE 2**

Guardrail and Shoulder Improvements

Federal-Aid Project No. NH-STP-0300(164)


Scale: 1" = 40' Date: August, 2020

SHEET No. 32 OF 41 SHEETS

FED. ROAD DIST. NO.	STATE	FED. AID PROJ. NO.	FISCAL YEAR	SHEET NO.	TOTAL SHEETS
HAWAII	HAW.	NH-STP-0300(164)	2021	49	119

ORIGINAL PLAN	SURVEY PLOTTED BY	DATE
NOTE BOOK	DRAWN BY	
QUANTITIES BY	DESIGNED BY	
CHECKED BY	NOTED BY	
N. X.MIS		

TRUE NORTH
SCALE : 1" = 40'

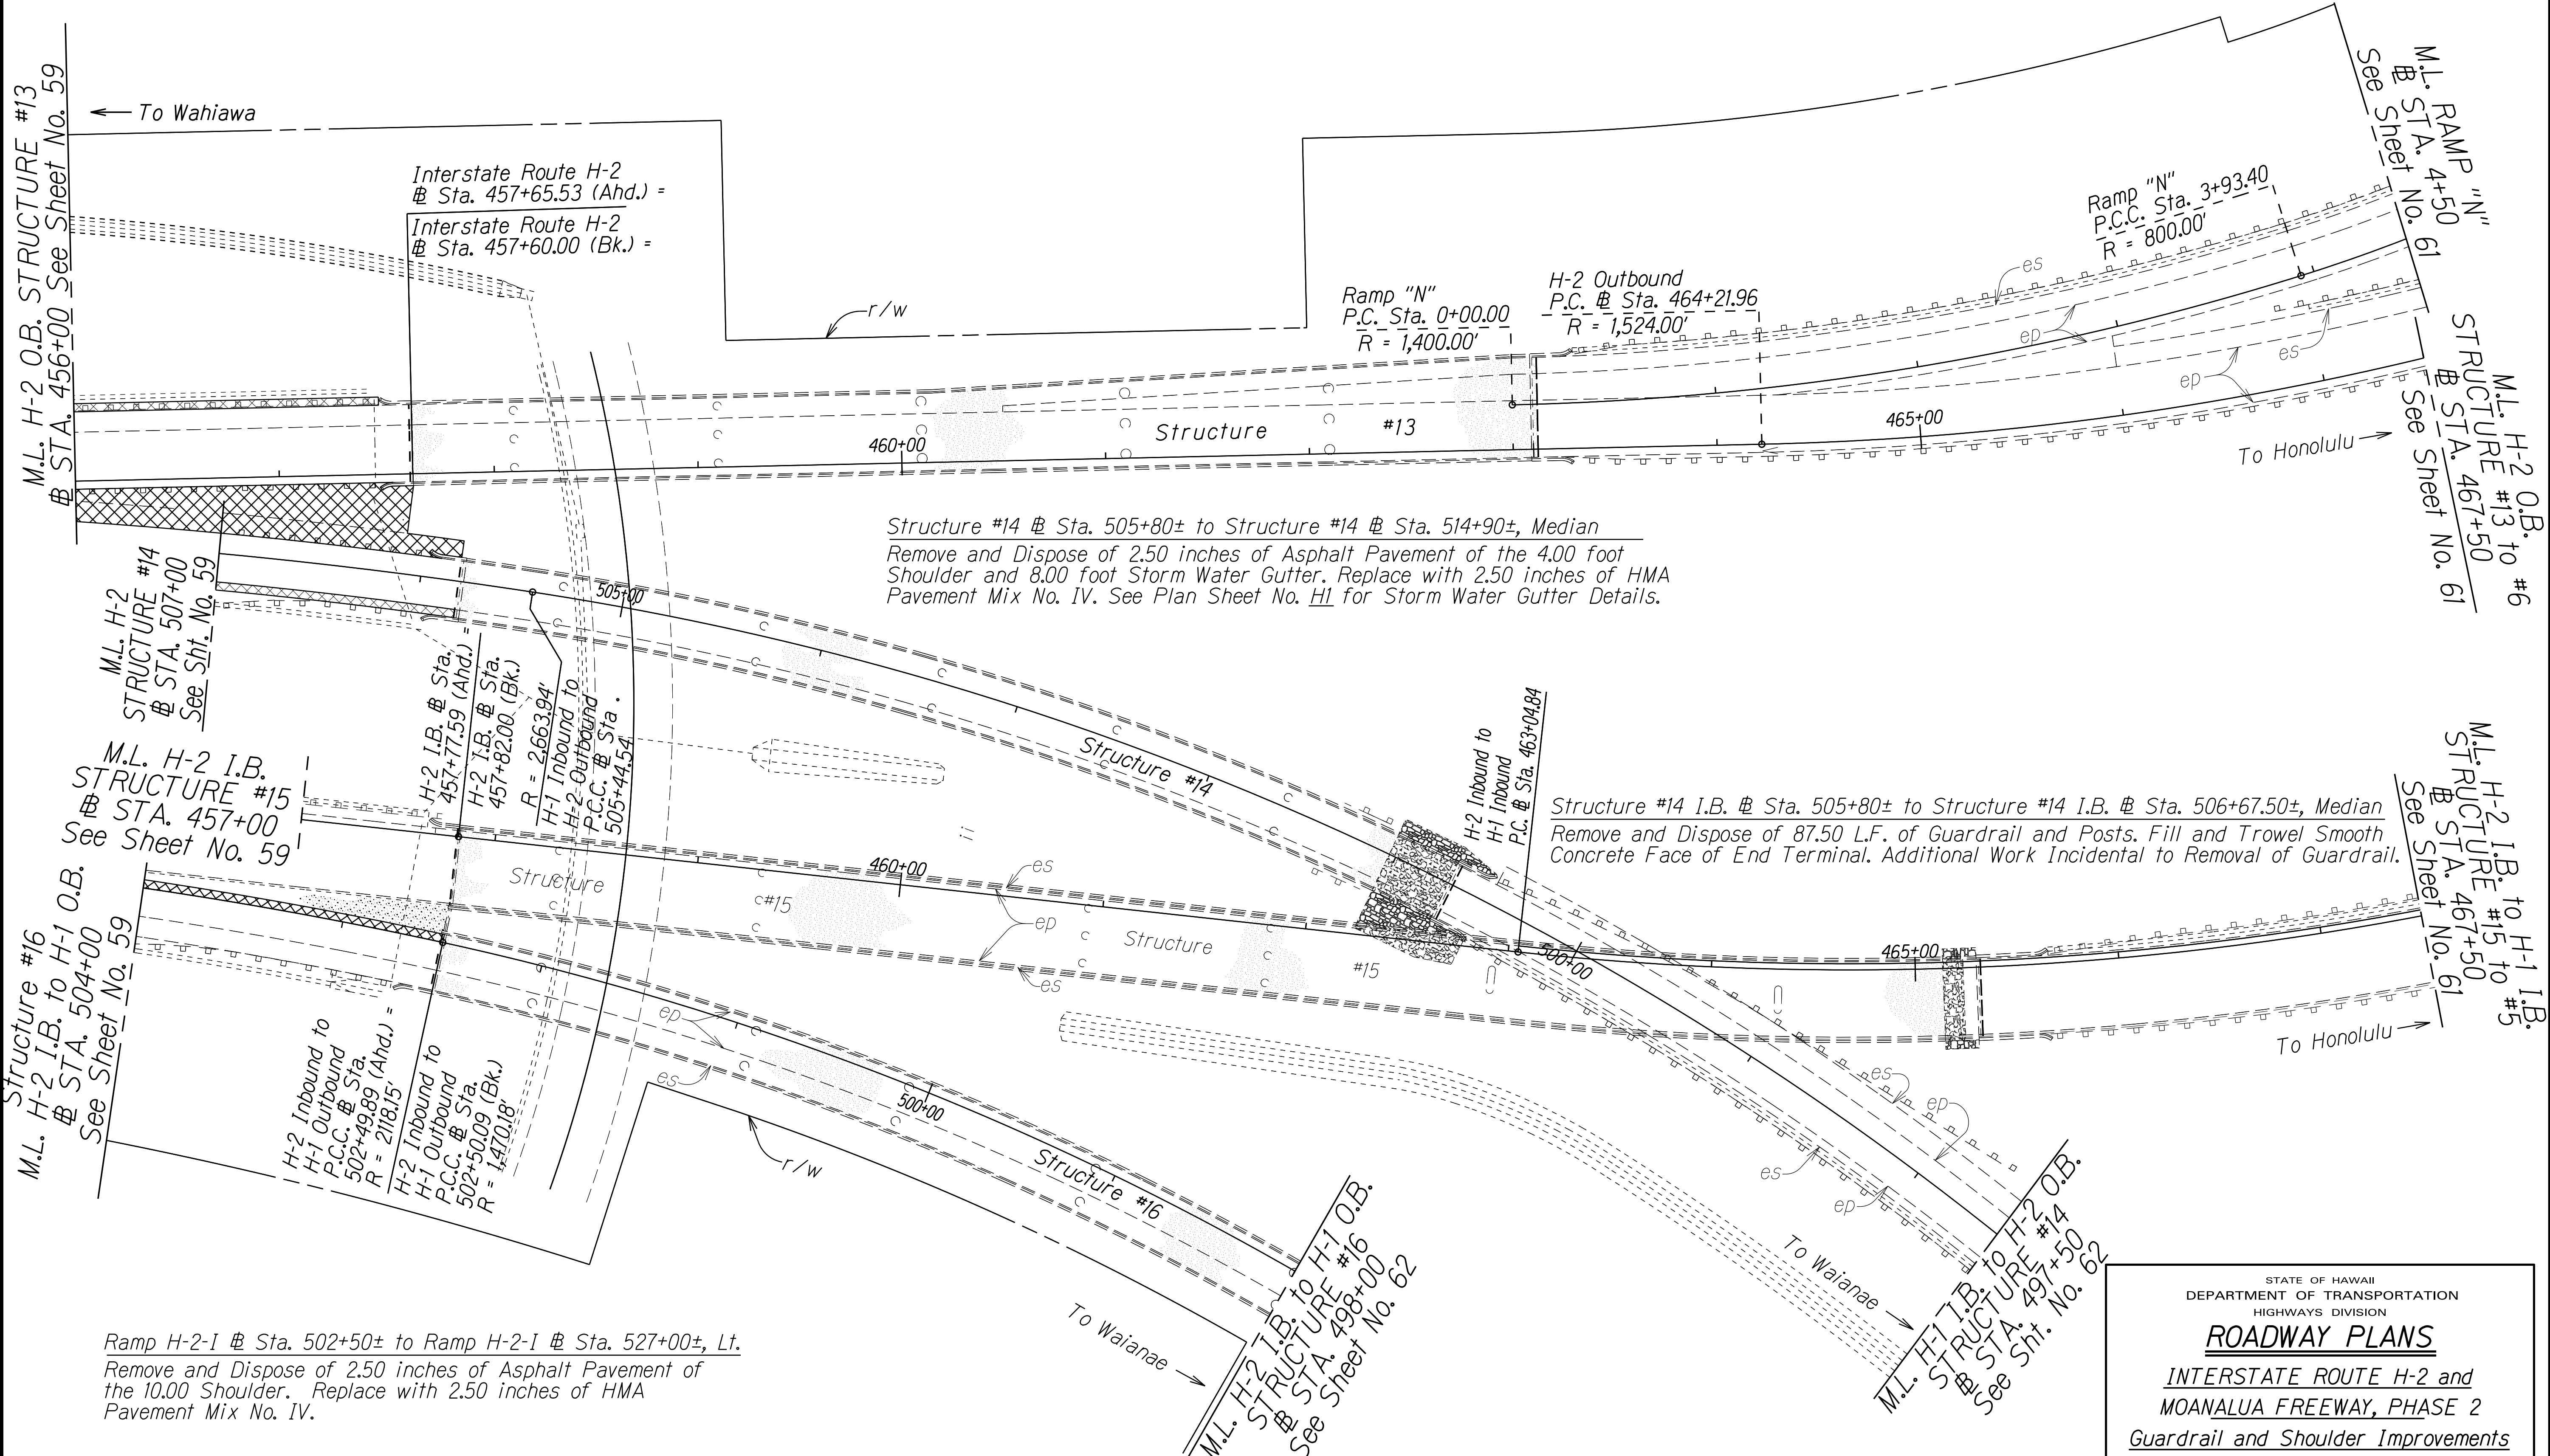

STATE OF HAWAII
DEPARTMENT OF TRANSPORTATION
HIGHWAYS DIVISION

ROADWAY PLANS



INTERSTATE ROUTE H-2 and
MOANALUA FREEWAY, PHASE 2

Guardrail and Shoulder Improvements
Federal-Aid Project No. NH-STP-0300(164)

Scale: 1" = 40' Date: August, 2020

SHEET No. 33 OF 41 SHEETS

FED. ROAD DIST. NO.	STATE	FED. AID PROJ. NO.	FISCAL YEAR	SHEET NO.	TOTAL SHEETS
HAWAII	HAW.	NH-STP-0300(164)	2021	50	119

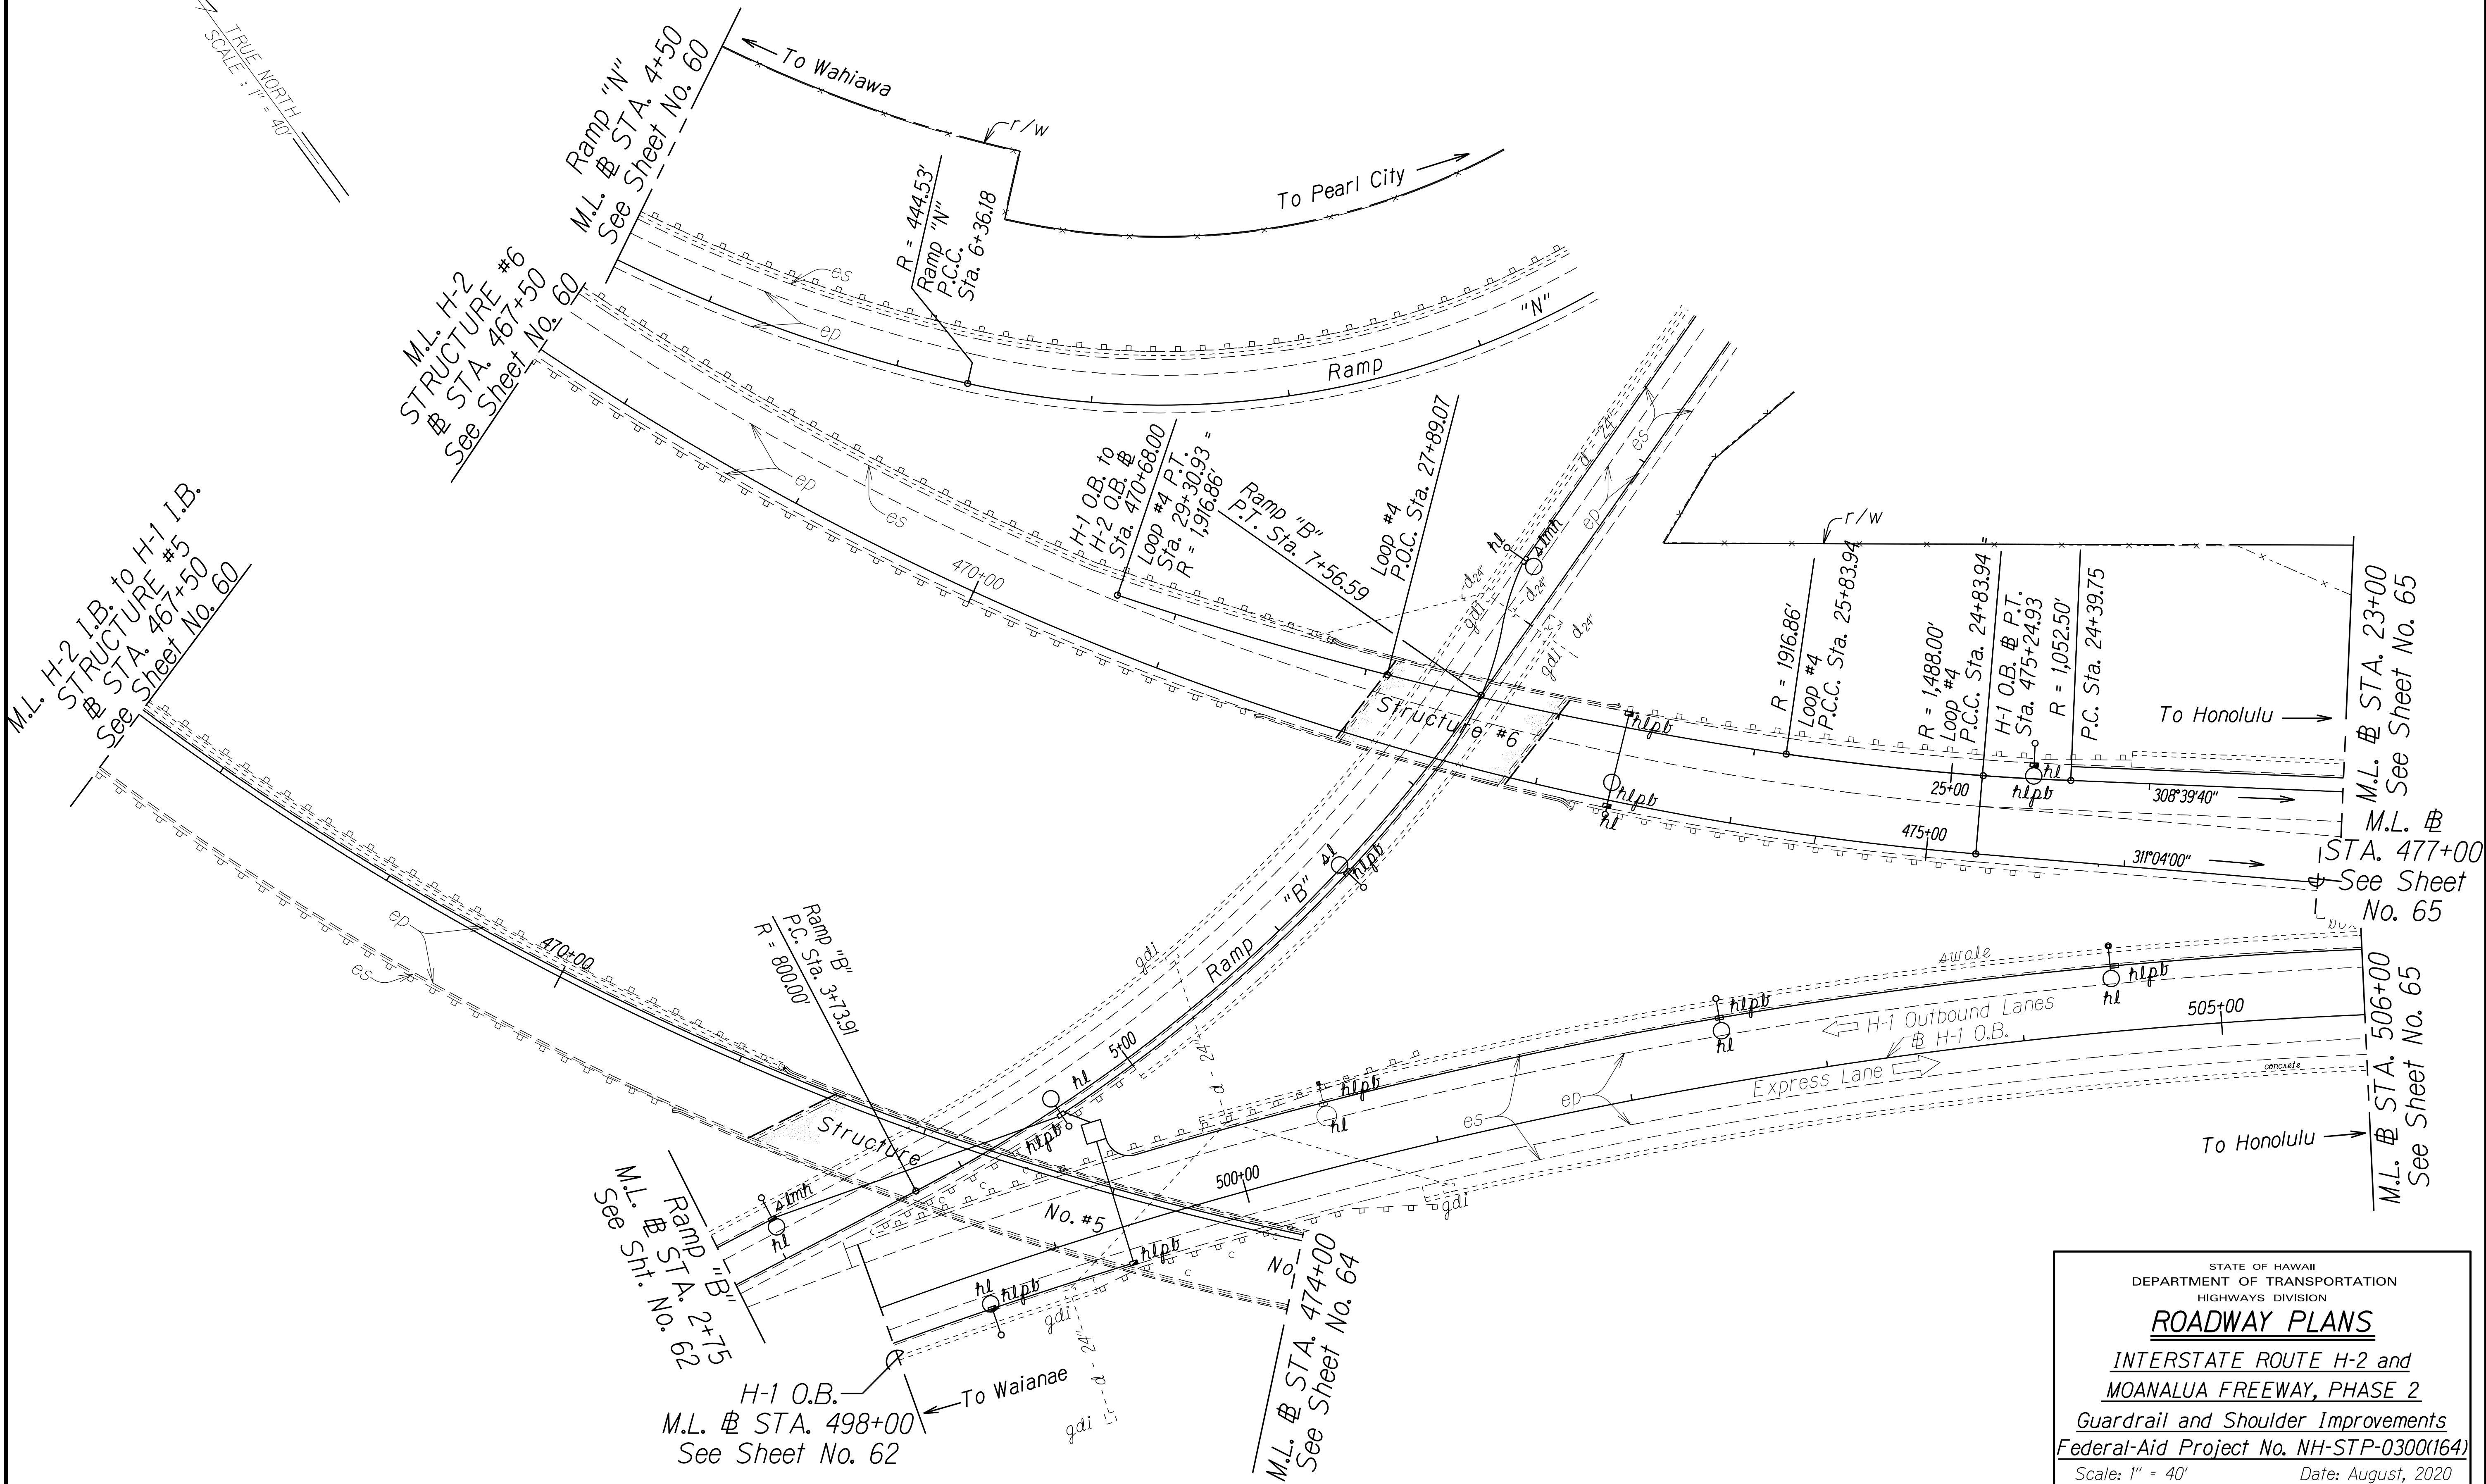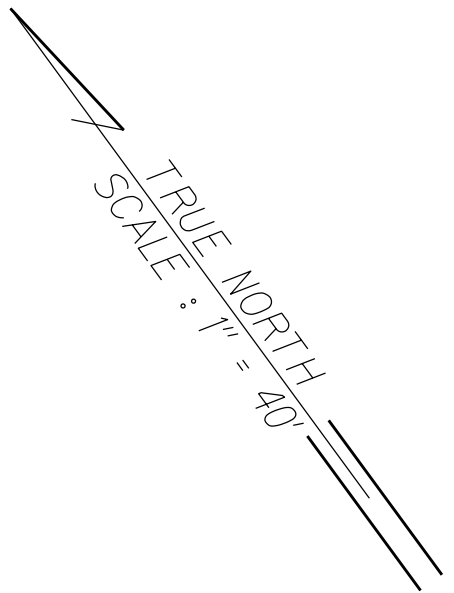

ORIGINAL PLAN	SURVEY PLOTTED BY	DATE
NOTE BOOK	DRAWN BY	
QUANTITIES BY	DESIGNED BY	
CHECKED BY	NOTED BY	

STATE OF HAWAII
DEPARTMENT OF TRANSPORTATION
HIGHWAYS DIVISION

ROADWAY PLANS

INTERSTATE ROUTE H-2 and
MOANALUA FREEWAY, PHASE 2


Guardrail and Shoulder Improvements

Federal-Aid Project No. NH-STP-0300(164)

Scale: 1" = 40' Date: August, 2020

SHEET No. 34 OF 41 SHEETS

FED. ROAD DIST. NO.	STATE	FED. AID PROJ. NO.	FISCAL YEAR	SHEET NO.	TOTAL SHEETS
HAWAII	HAW.	NH-STP-0300(164)	2021	52	119

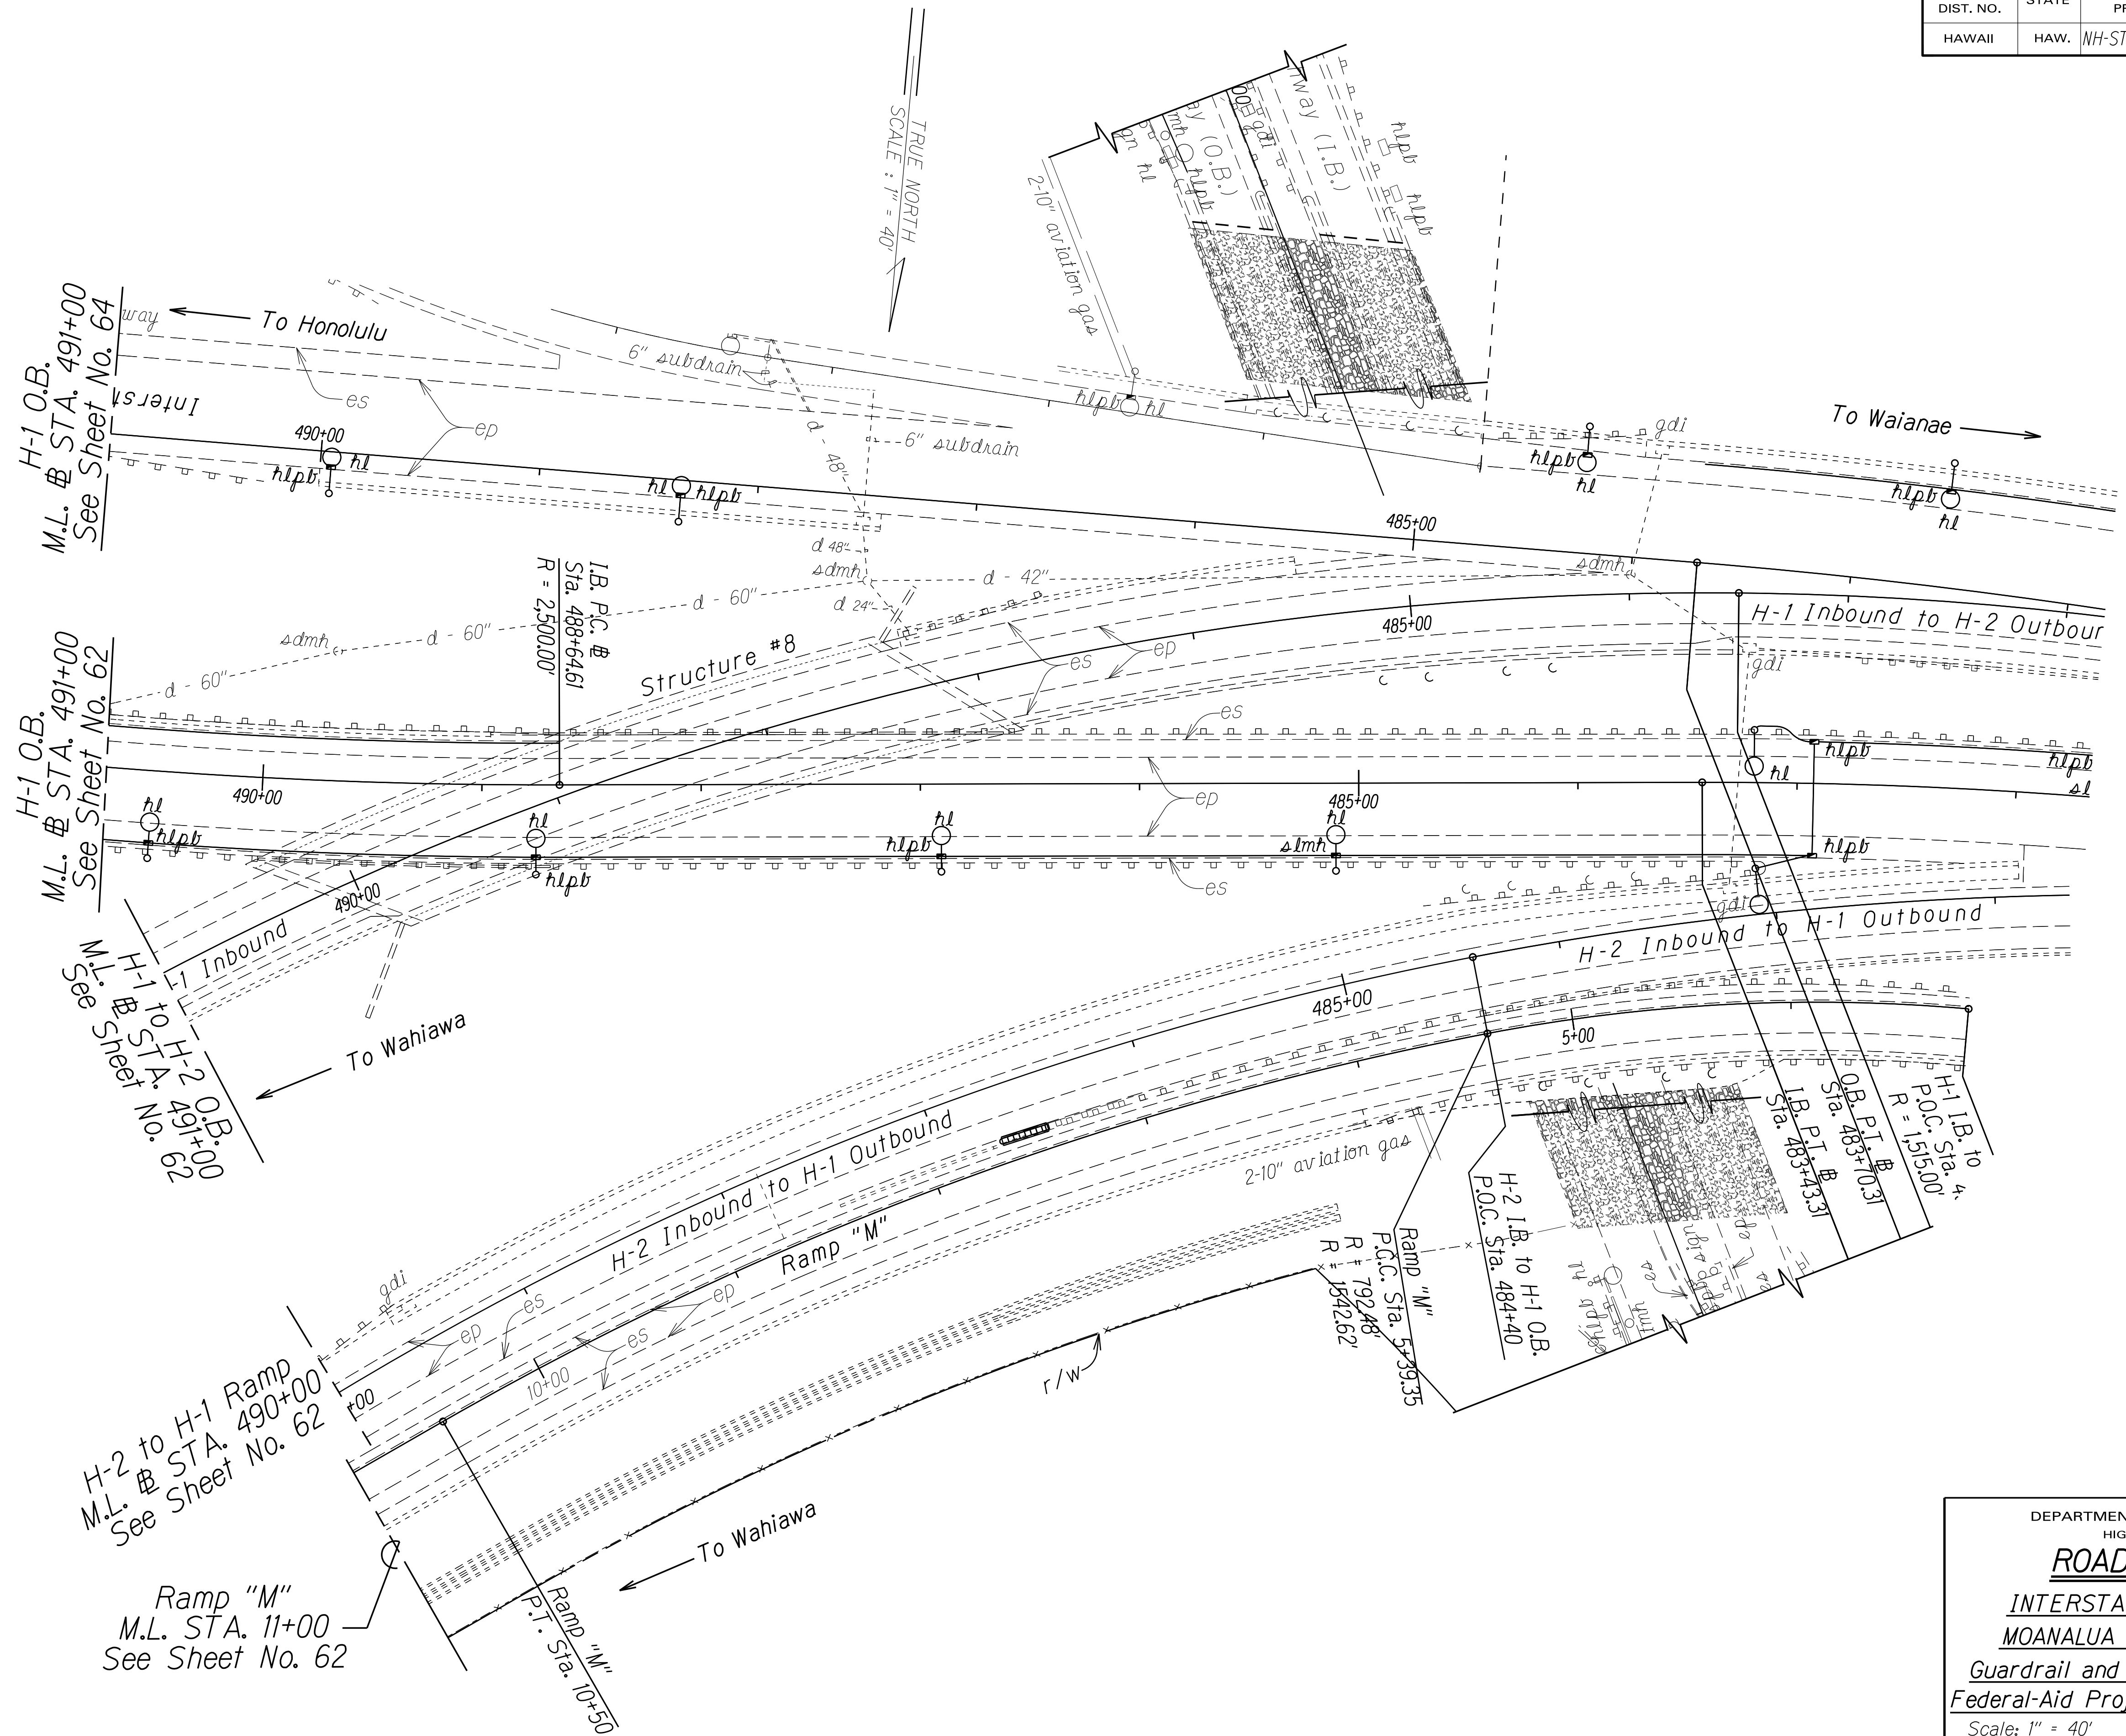

ORIGINAL PLAN	SURVEY PLOTTED BY	DATE
NOTE BOOK	DRAWN BY	
DESIGNED BY	TRACED BY	
QUANTITIES BY	CHECKED BY	
STMS		

DEPARTMENT OF TRANSPORTATION
HIGHWAYS DIVISION

ROADWAY PLANS

**INTERSTATE ROUTE H-2 and
MOANALUA FREEWAY, PHASE 2**

Guardrail and Shoulder Improvements

Federal-Aid Project No. NH-STP-0300(164)

Scale: 1" = 40' Date: August, 2020

SHEET No. 36 OF 41 SHEETS

FED. ROAD DIST. NO.	STATE	FED. AID PROJ. NO.	FISCAL YEAR	SHEET NO.	TOTAL SHEETS
HAWAII	HAW.	NH-STP-0300(164)	2021	53	119

M.L. # STA. 474+00
See Sheet No. 61

M.L. # STA. 476+50

M.L. # STA. 491+00
See Sheet No. 63

M.L. # STA. 502+00

To Waianae

To Honolulu

TRUE NORTH
SCALE : 1" = 40'

TRUE NORTH
SCALE : 1" = 40'

Crossover No. 3
P.C.C. Sta. 9+33.48
R = 3,988.00'

Crossover No. 3
P.C. Sta. 5+84.65
R = 3,012.00'

H-2 I.B. P.C.
Sta. 482+31.87
R = 3,600.00'

END PROJECT
Project No. NH-STP-0300(164)
Sta. 509+10.31 (H-2 I.B.)

M.L. # STA. 476+50

M.L. # STA. 502+00

H-2 Inbound Lanes

H-1 Inbound Lanes

ORIGINAL PLAN	SURVEY PLOTTED BY	DATE
NOTE BOOK	DRAWN BY	
QUANTITIES BY	DESIGNED BY	
CHECKED BY	NOTED BY	

STATE OF HAWAII
DEPARTMENT OF TRANSPORTATION
HIGHWAYS DIVISION

ROADWAY PLANS


INTERSTATE ROUTE H-2 and
MOANALUA FREEWAY, PHASE 2

Guardrail and Shoulder Improvements
Federal-Aid Project No. NH-STP-0300(164)

Scale: 1" = 40' Date: August, 2020

SHEET No. 37 OF 41 SHEETS

FED. ROAD DIST. NO.	STATE	FED. AID PROJ. NO.	FISCAL YEAR	SHEET NO.	TOTAL SHEETS
HAWAII	HAW.	NH-STP-0300(164)	2021	54	119

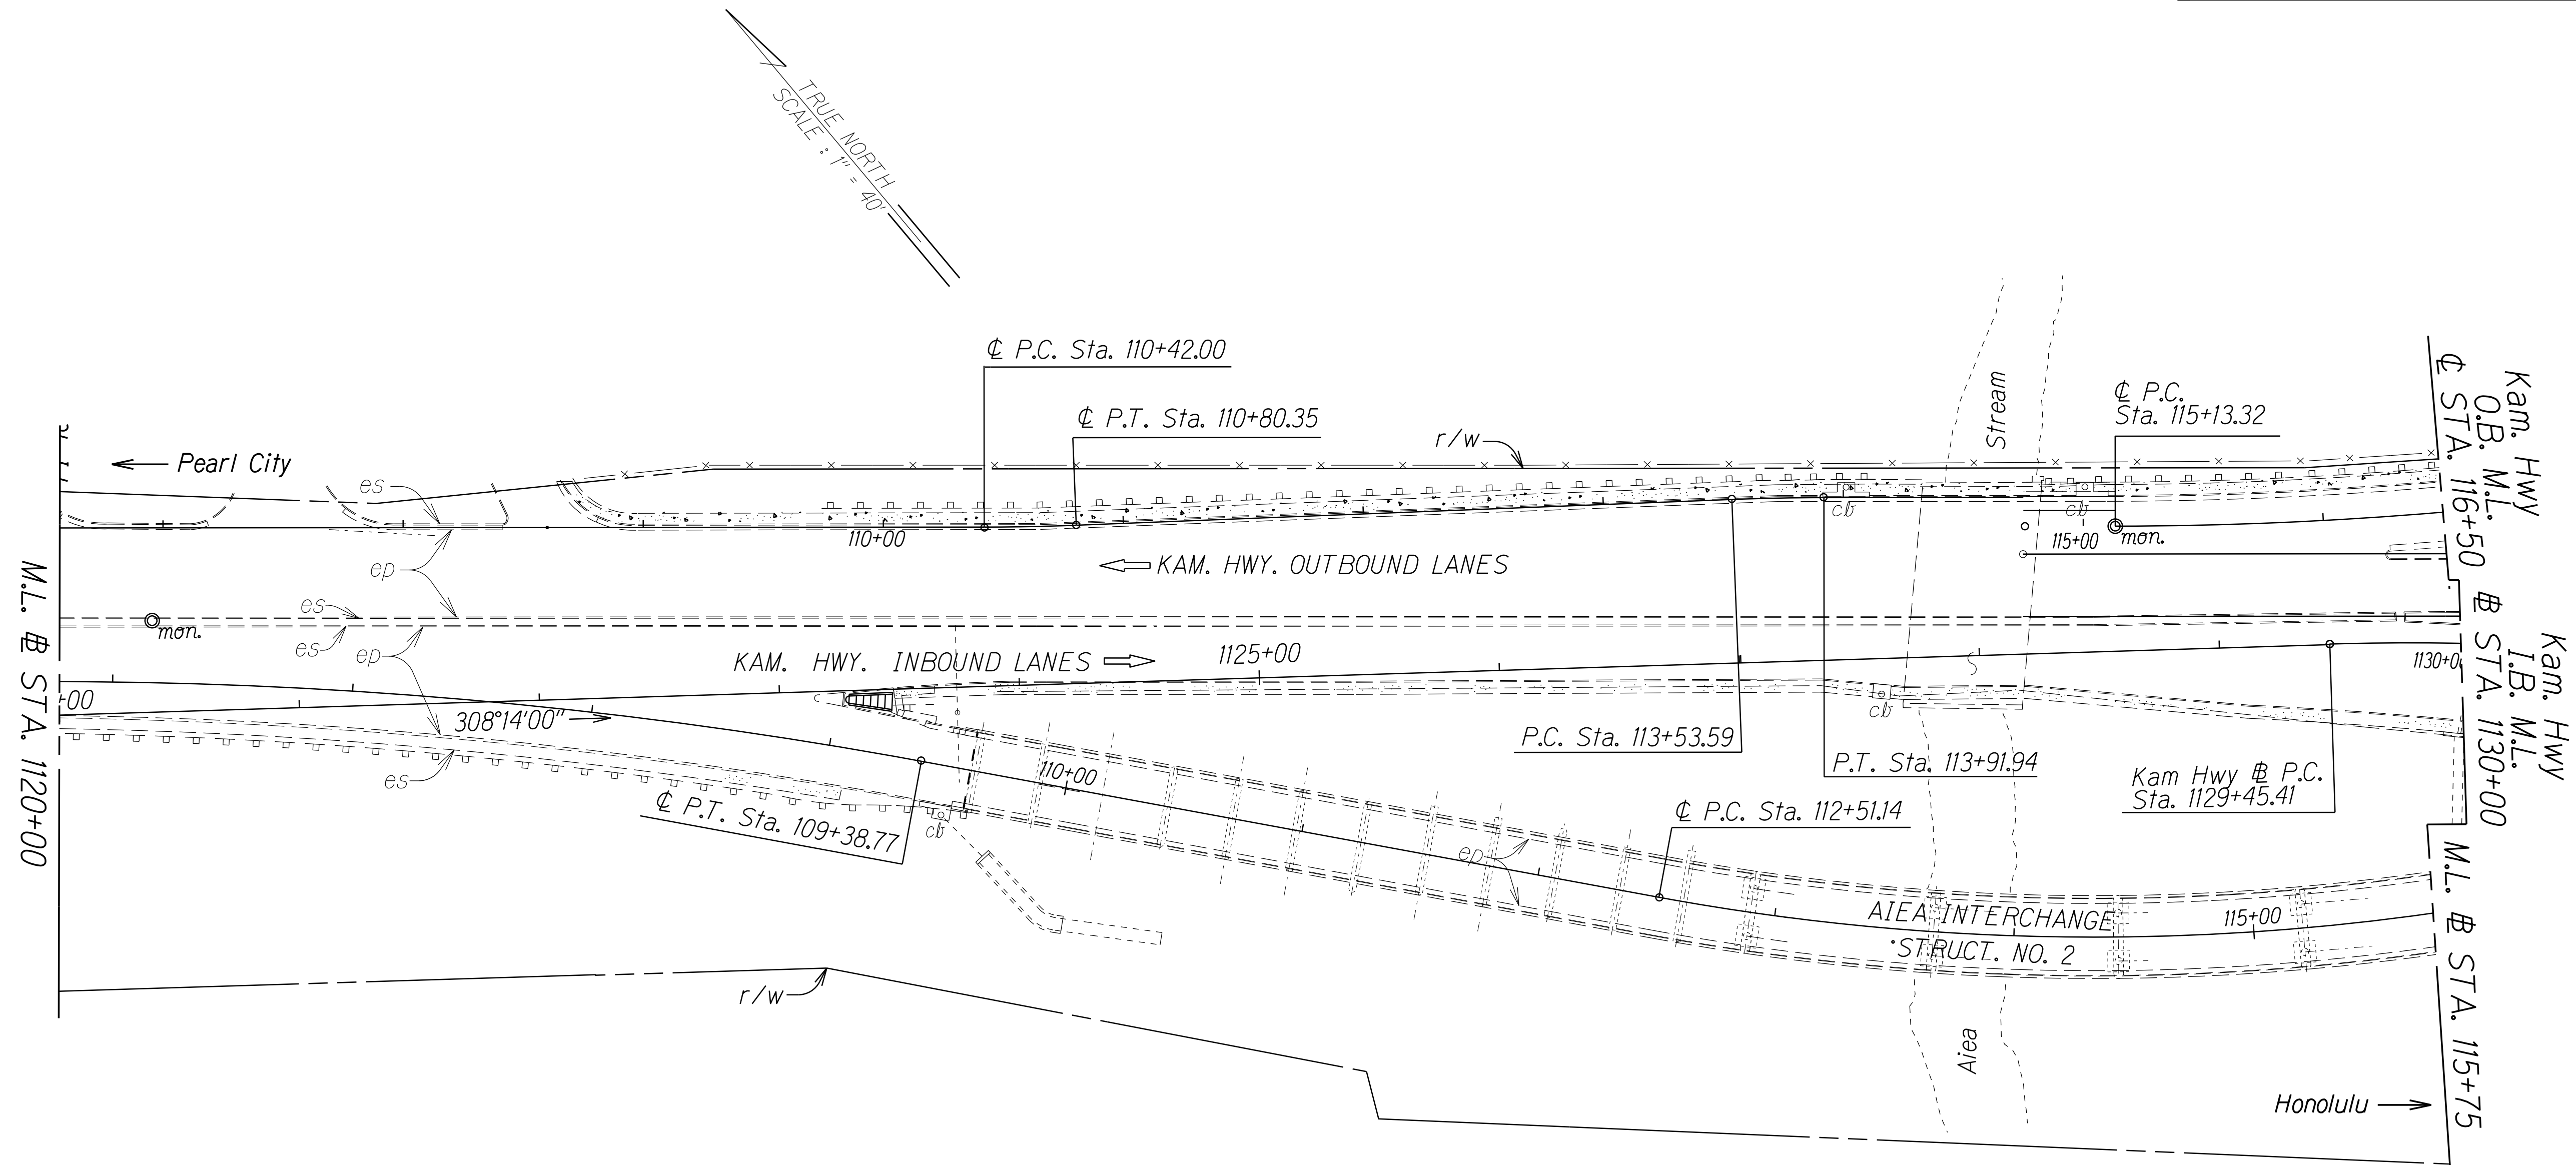

ORIGINAL PLAN	SURVEY PLOTTED BY	DATE
NOTE BOOK	DRAWN BY	
54	DESIGNED BY	
	QUANTITIES BY	
	CHECKED BY	

STATE OF HAWAII
DEPARTMENT OF TRANSPORTATION
HIGHWAYS DIVISION

ROADWAY PLANS


INTERSTATE ROUTE H-2 and
MOANALUA FREEWAY, PHASE 2
Guardrail and Shoulder Improvements
Federal-Aid Project No. NH-STP-0300(164)

Scale: 1" = 40' Date: August, 2020

SHEET No. 38 OF 41 SHEETS

FED. ROAD DIST. NO.	STATE	FED. AID PROJ. NO.	FISCAL YEAR	SHEET NO.	TOTAL SHEETS
HAWAII	HAW.	NH-STP-0300(164)	2021	ADD.55	119

TRUE NORTH
SCALE : 1" = 40'

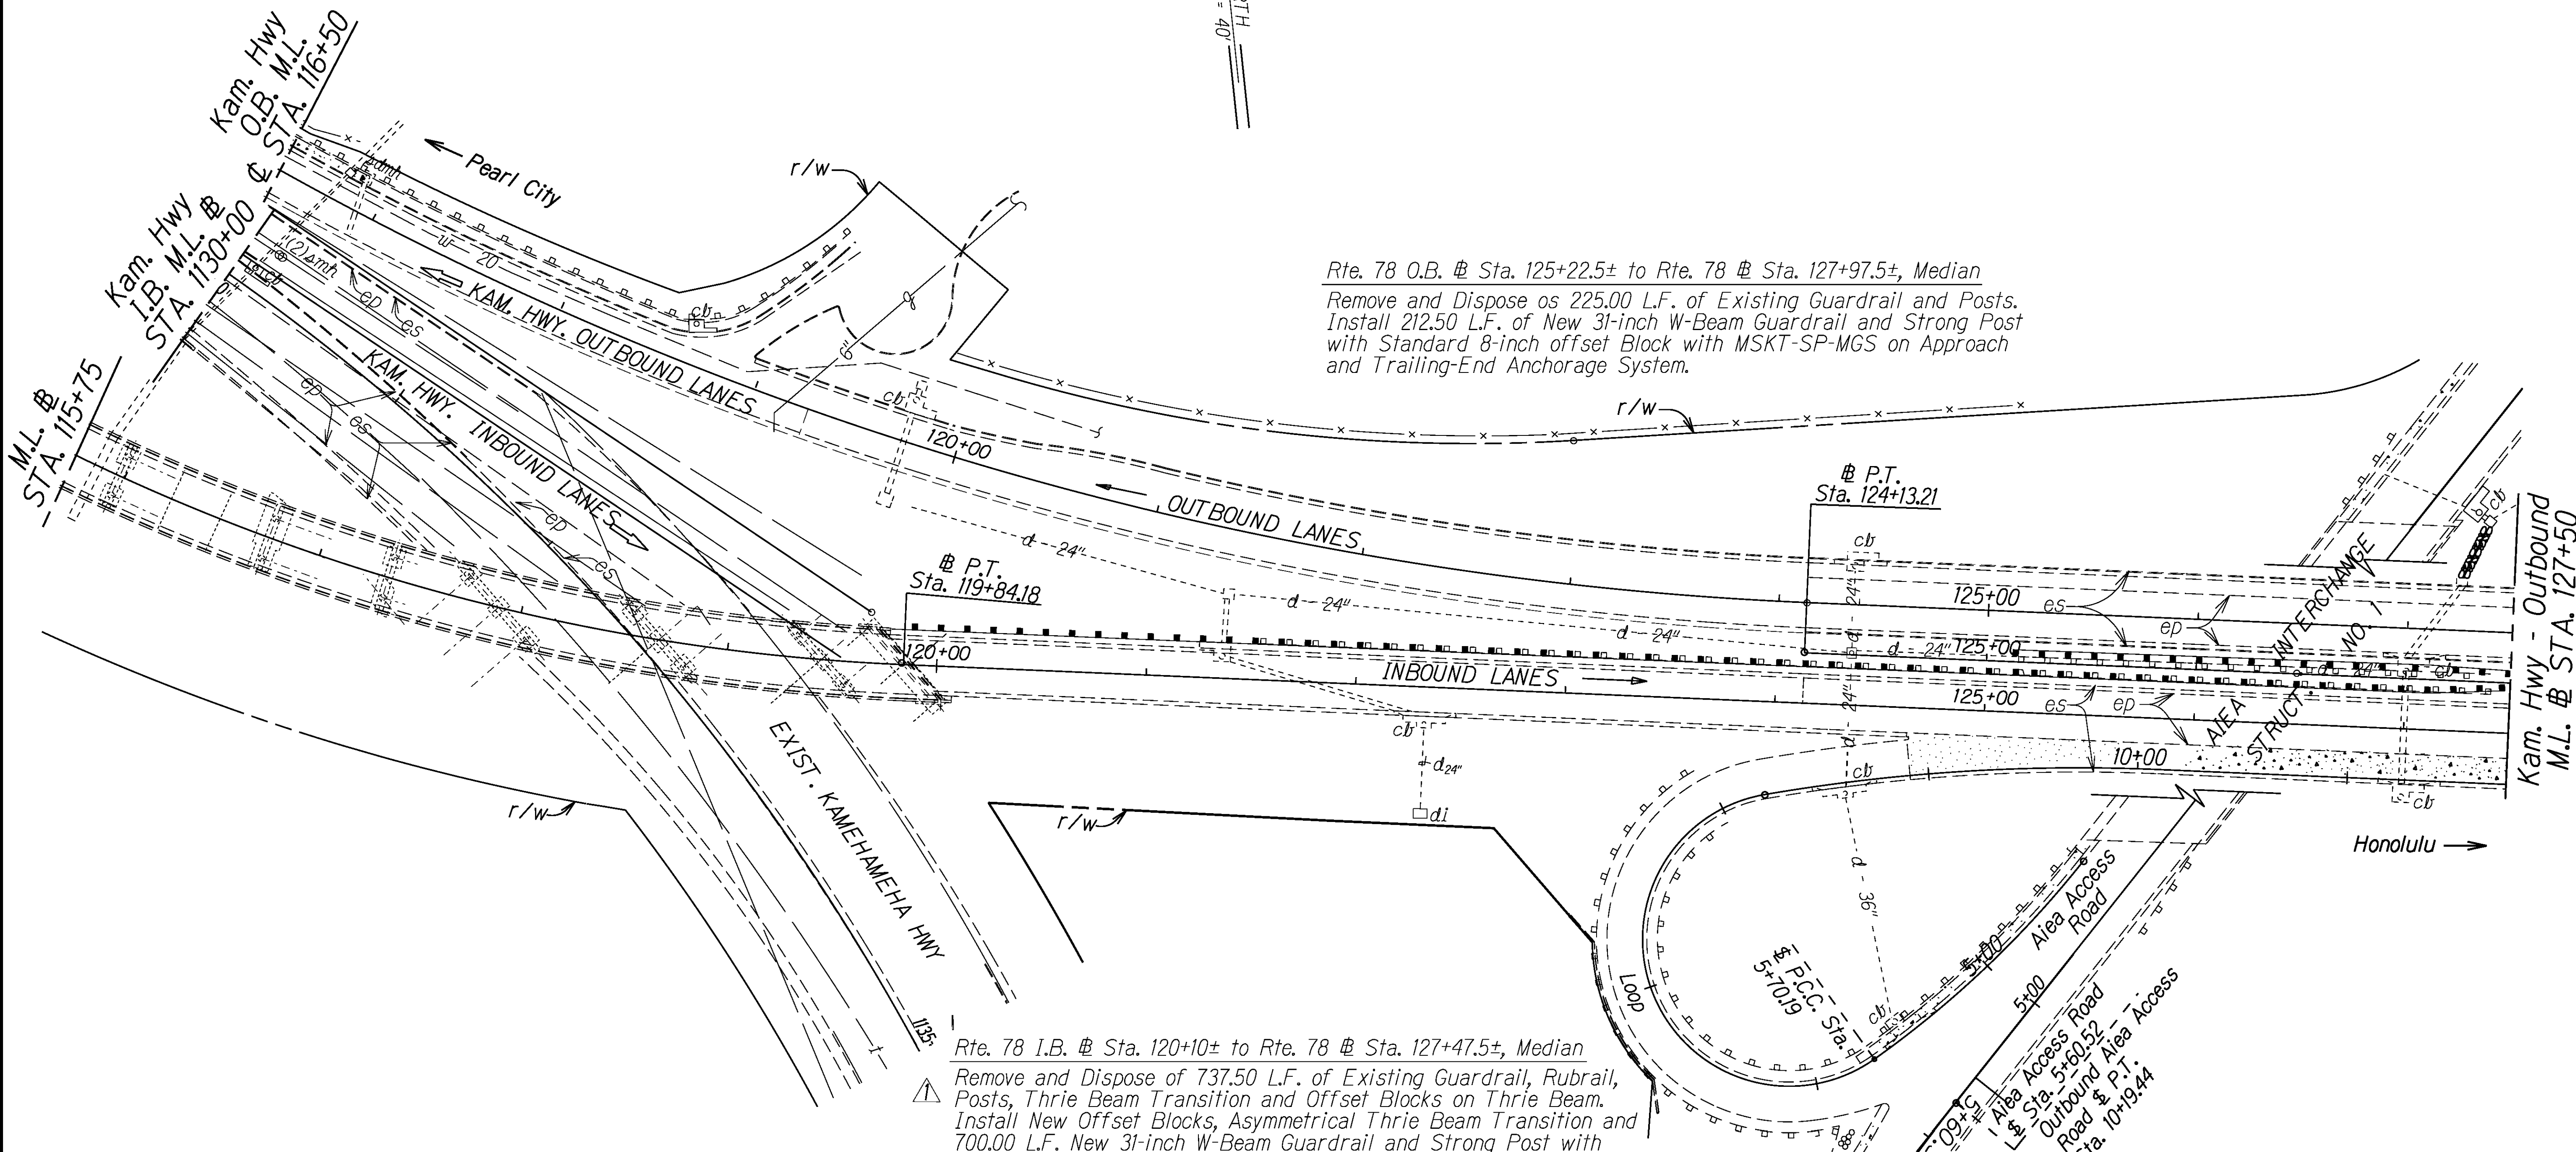

SURVEY PLOTTED BY	DATE
DRAWN BY	
TRACED BY	
DESIGNED BY	
CHECKED BY	
IN CHARGE	

4/16/21	Revised guardrail note Rte 78 Sta. 120+10 to 127+47.5
DATE	REVISION


STATE OF HAWAII
DEPARTMENT OF TRANSPORTATION
HIGHWAYS DIVISION

ROADWAY PLANS

INTERSTATE ROUTE H-2 and
MOANALUA FREEWAY, PHASE 2
Guardrail and Shoulder Improvements
Federal-Aid Project No. NH-STP-0300(164)
Scale: 1" = 40' Date: August, 2020

SHEET No. 39 OF 41 SHEETS

FED. ROAD DIST. NO.	STATE	FED. AID PROJ. NO.	FISCAL YEAR	SHEET NO.	TOTAL SHEETS
HAWAII	HAW.	NH-STP-0300(164)	2021	ADD.56	119

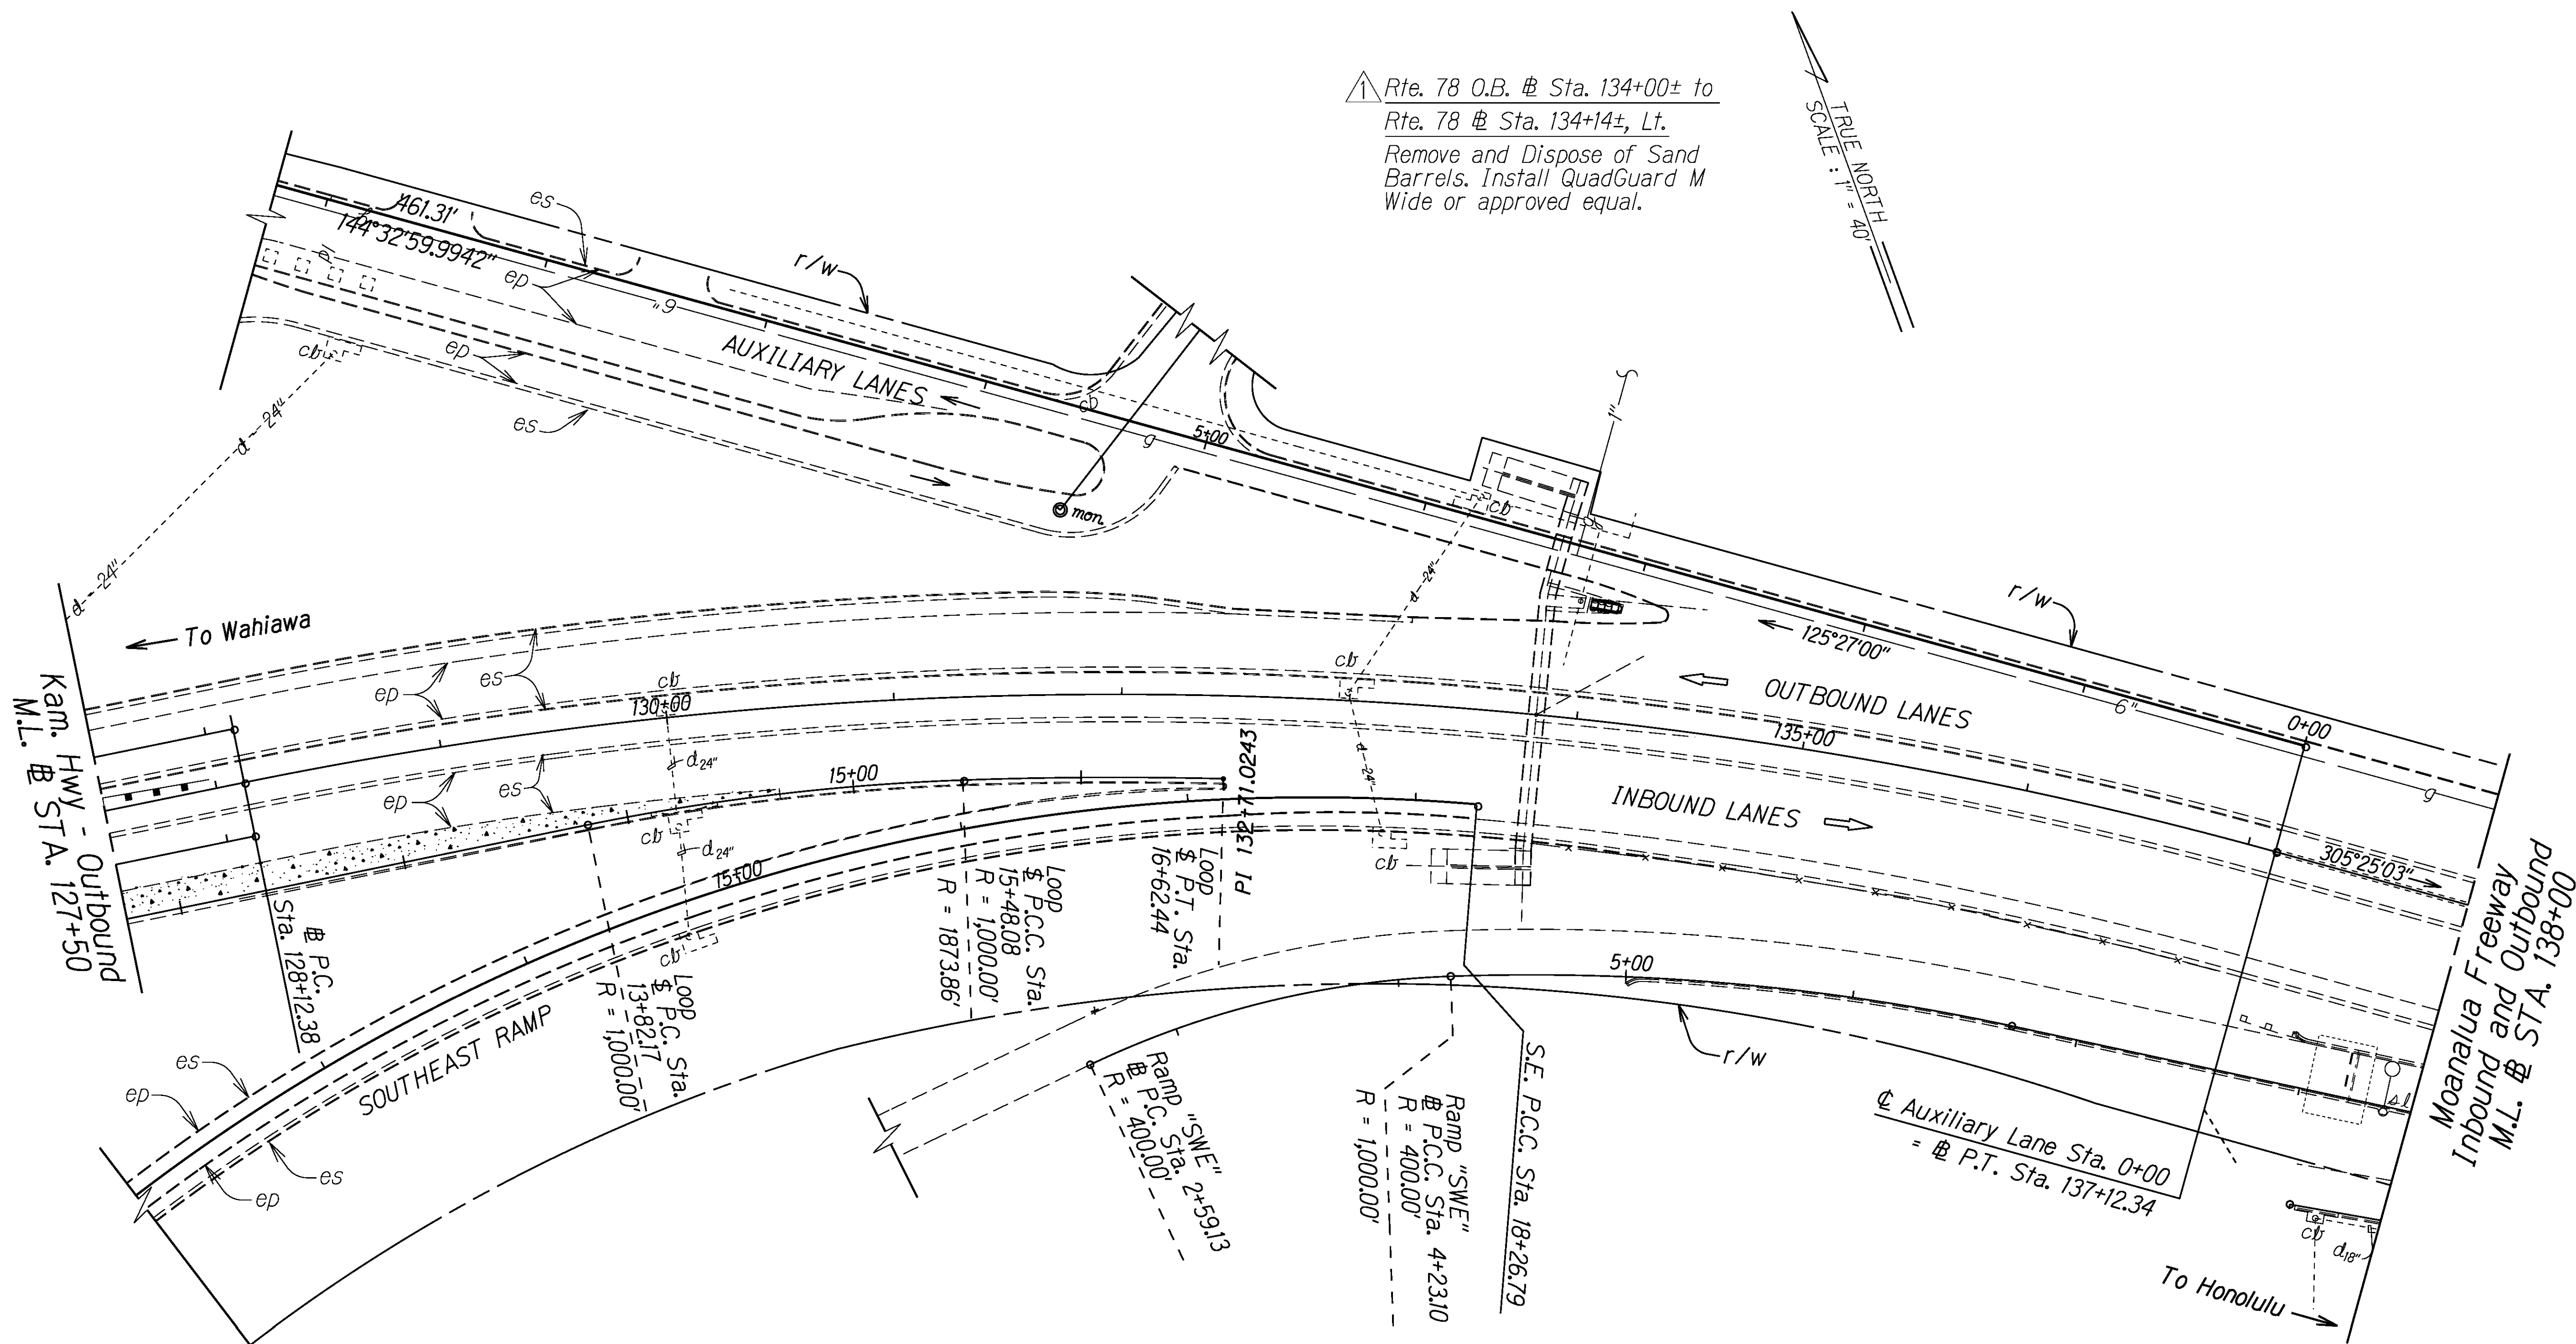

△ Rte. 78 O.B. @ Sta. 134+00± to
Rte. 78 @ Sta. 134+14±, Lt.
Remove and Dispose of Sand
Barrels. Install QuadGuard M
Wide or approved equal.

TRUE NORTH
SCALE: 1" = 40'

Rte. 78 @ Sta. 134+92± to Rte. 78 @ Sta. 137+77±, Rt.
Remove and Dispose of 302.00 L.F. of Top Bar from Existing
Chain Link Fence. Install Wire per Standard Detail Plan
Sheet No. D3.
Installation of wire is incidental to removal of top bar.

4/16/21	Revised impact attenuator note Rte 78 134+00 to 134+14
DATE	REVISION


STATE OF HAWAII
DEPARTMENT OF TRANSPORTATION
HIGHWAYS DIVISION
ROADWAY PLANS
INTERSTATE ROUTE H-2 and
MOANALUA FREEWAY, PHASE 2
Guardrail and Shoulder Improvements
Federal-Aid Project No. NH-STP-0300(164)
Scale: 1" = 40' Date: August, 2020

SHEET No. 40 OF 41 SHEETS

FED. ROAD DIST. NO.	STATE	FED. AID PROJ. NO.	FISCAL YEAR	SHEET NO.	TOTAL SHEETS
HAWAII	HAW.	NH-STP-0300(164)	2021	ADD.57	119

Rte. 78 O.B. @ Sta. 138+90± to Rte. 78 @ Sta. 140+40±, Lt.
Remove 90.00 L.F. of Existing Guardrail and Posts. Install 112.50 L.F. of New 31-inch W-Beam Guardrail and Strong Post with Standard 8-inch Offset Block with MSKT-SP-MGS on Approach and Trailing-End Anchorage System.

1 Ramp "C" I.B. @ Sta. 11+18± to Ramp "C" @ Sta. 11+40±, Lt.
Remove and Dispose of Sand Barrels. Install QuadGuard M wide or approved equal..

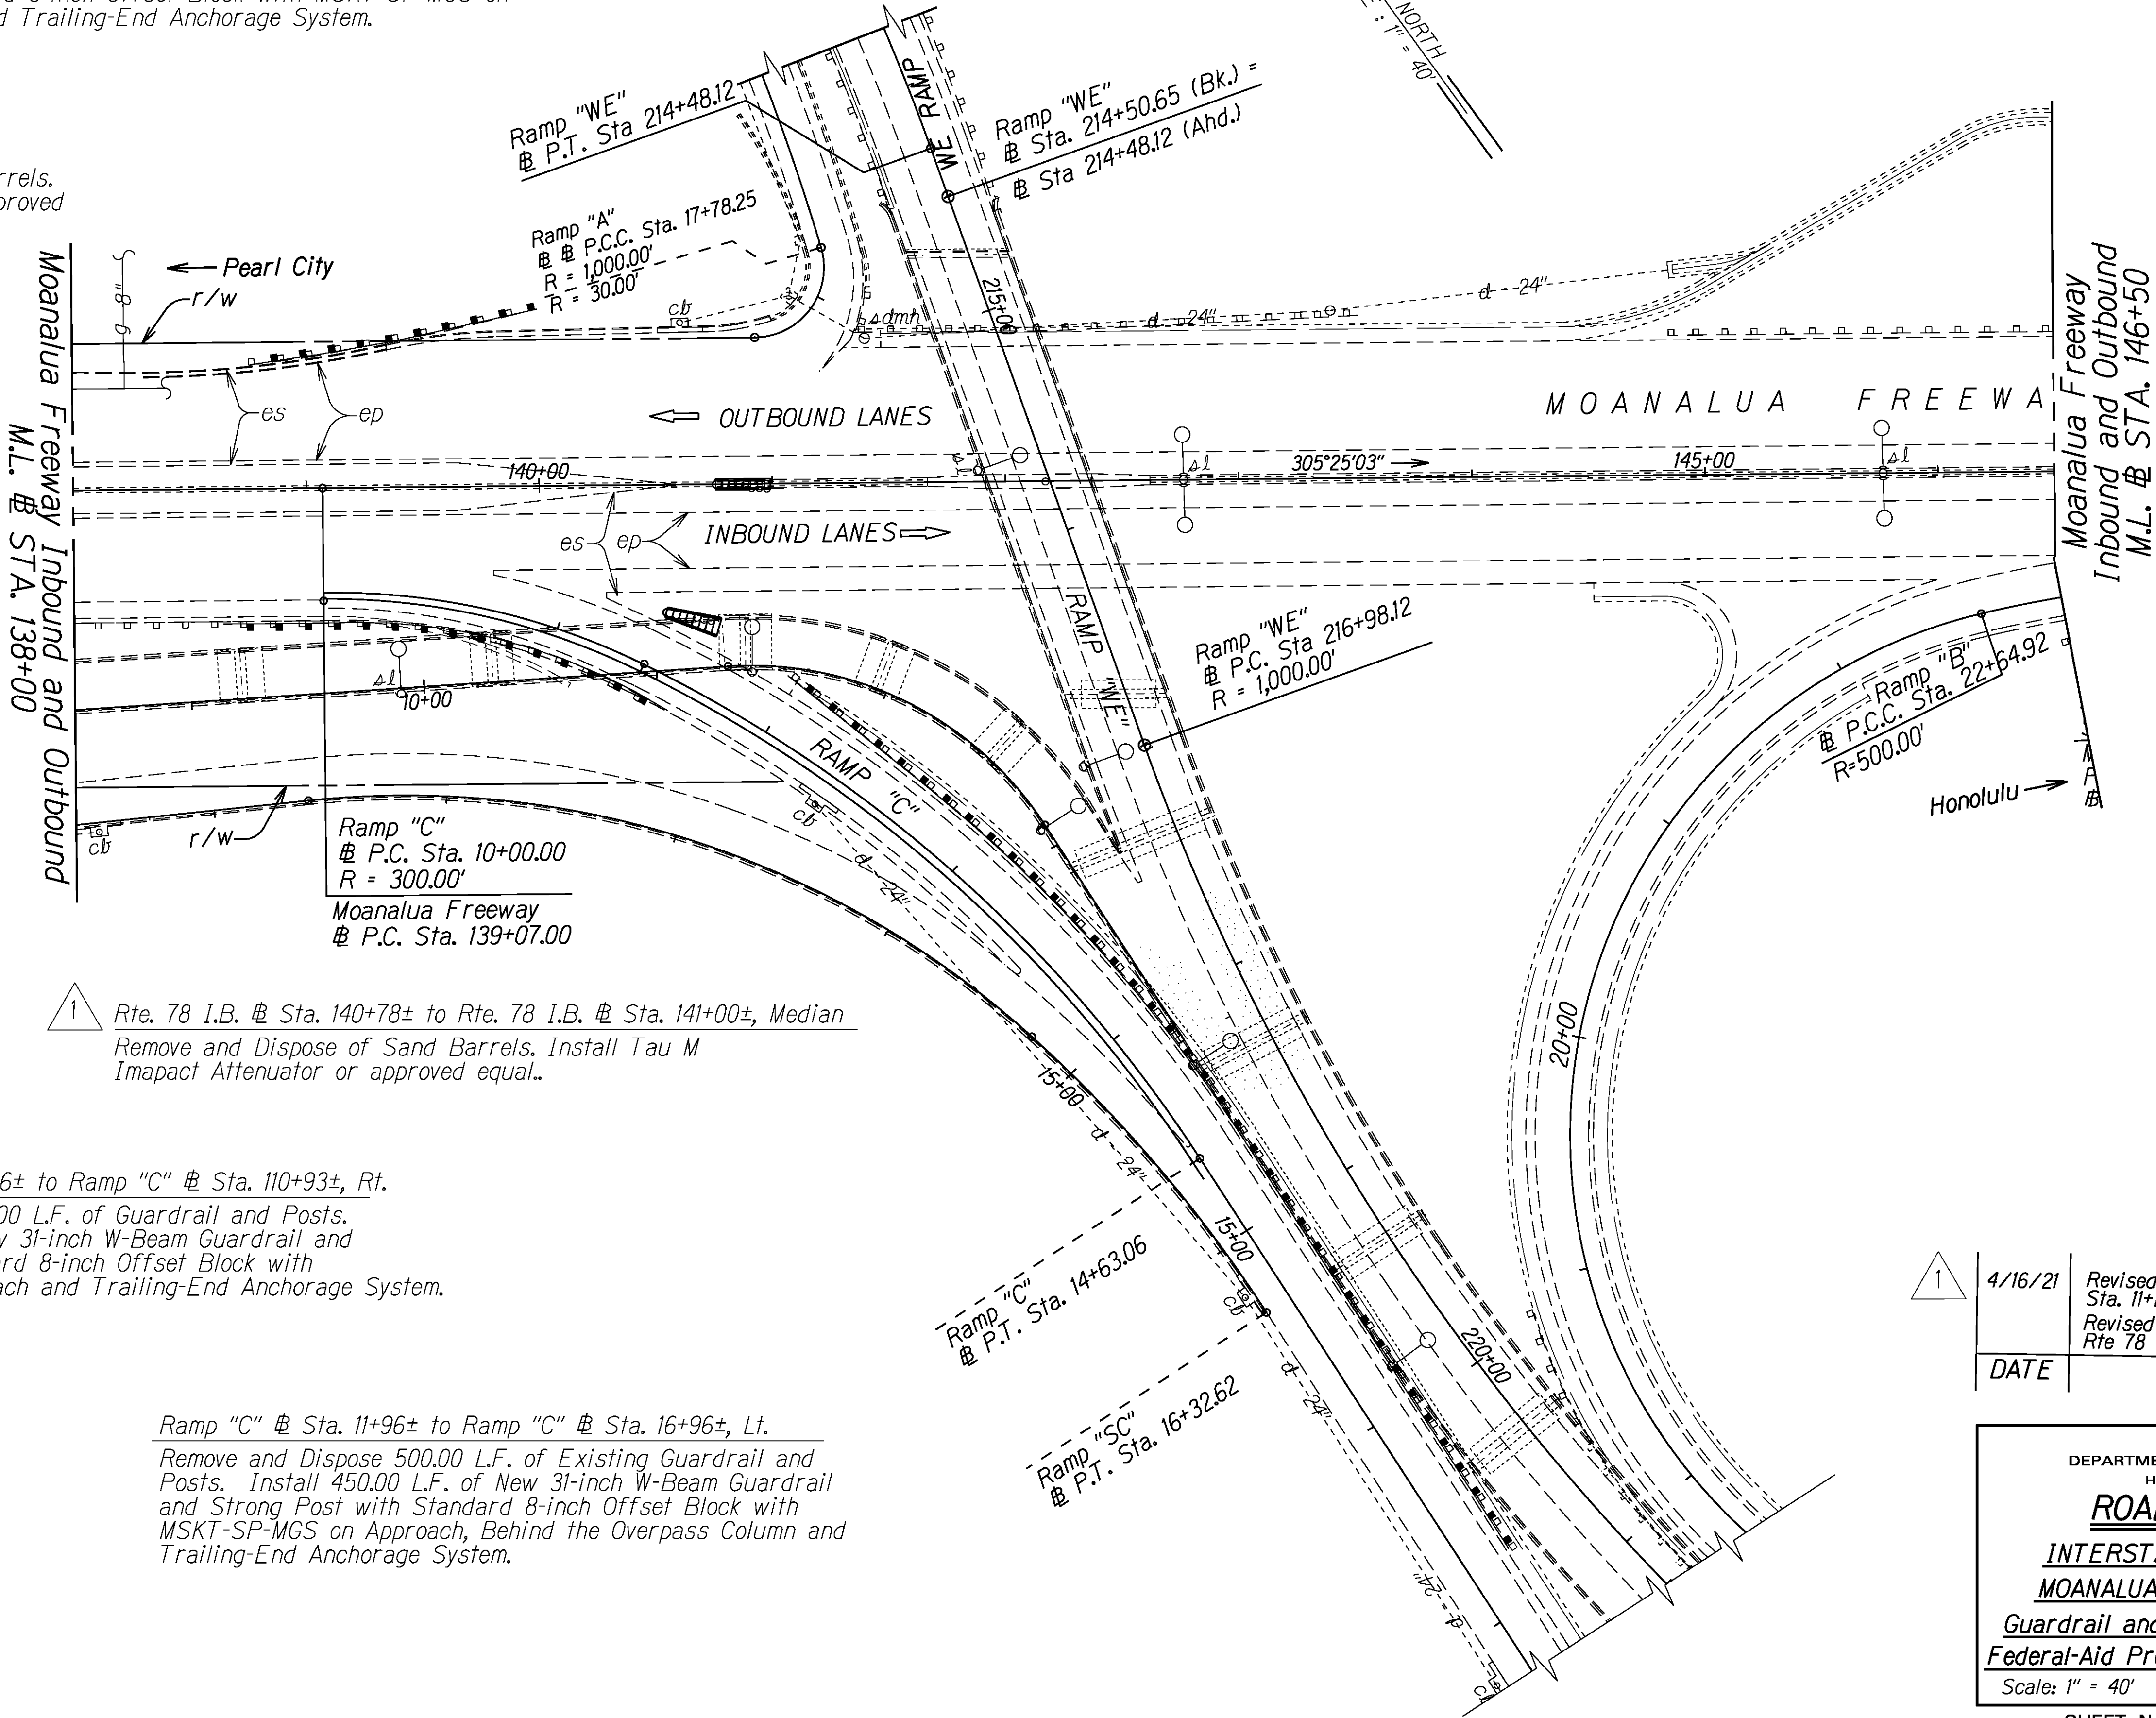

1 Rte. 78 I.B. @ Sta. 140+78± to Rte. 78 I.B. @ Sta. 141+00±, Median
Remove and Dispose of Sand Barrels. Install Tau M Impact Attenuator or approved equal..

Rte. 78 I.B. @ Sta. 138+36± to Ramp "C" @ Sta. 110+93±, Rt.
Remove and Dispose 212.00 L.F. of Guardrail and Posts. Install 212.50 L.F. of New 31-inch W-Beam Guardrail and Strong Post with Standard 8-inch Offset Block with MSKT-SP-MGS on Approach and Trailing-End Anchorage System.

Ramp "C" @ Sta. 11+96± to Ramp "C" @ Sta. 16+96±, Lt.
Remove and Dispose 500.00 L.F. of Existing Guardrail and Posts. Install 450.00 L.F. of New 31-inch W-Beam Guardrail and Strong Post with Standard 8-inch Offset Block with MSKT-SP-MGS on Approach, Behind the Overpass Column and Trailing-End Anchorage System.

1	4/16/21	Revised Impact attenuator note Ramp C Sta. 11+18 to 11+40 inbound Revised Impact attenuator note Rte 78 Sta. 140+78 to 141+00
DATE	REVISION	

STATE OF HAWAII
DEPARTMENT OF TRANSPORTATION
HIGHWAYS DIVISION
ROADWAY PLANS
INTERSTATE ROUTE H-2 and
MOANALUA FREEWAY, PHASE 2
Guardrail and Shoulder Improvements
Federal-Aid Project No. NH-STP-0300(164)
Scale: 1" = 40' Date: August, 2020
SHEET No. 41 OF 41 SHEETS

SURVEY PLOTTED BY	DATE
DRAWN BY	
TRACED BY	
DESIGNED BY	
CHECKED BY	
ORIGINAL PLAN	
NOTE BOOK	
N. 1015	