


FED. ROAD DIST. NO.	STATE	FEDERAL AID PROJ. NO.	FISCAL YEAR	SHEET NO.	TOTAL SHEETS
HAWAII	HAW.	IM-0300(115)	2009	35	36

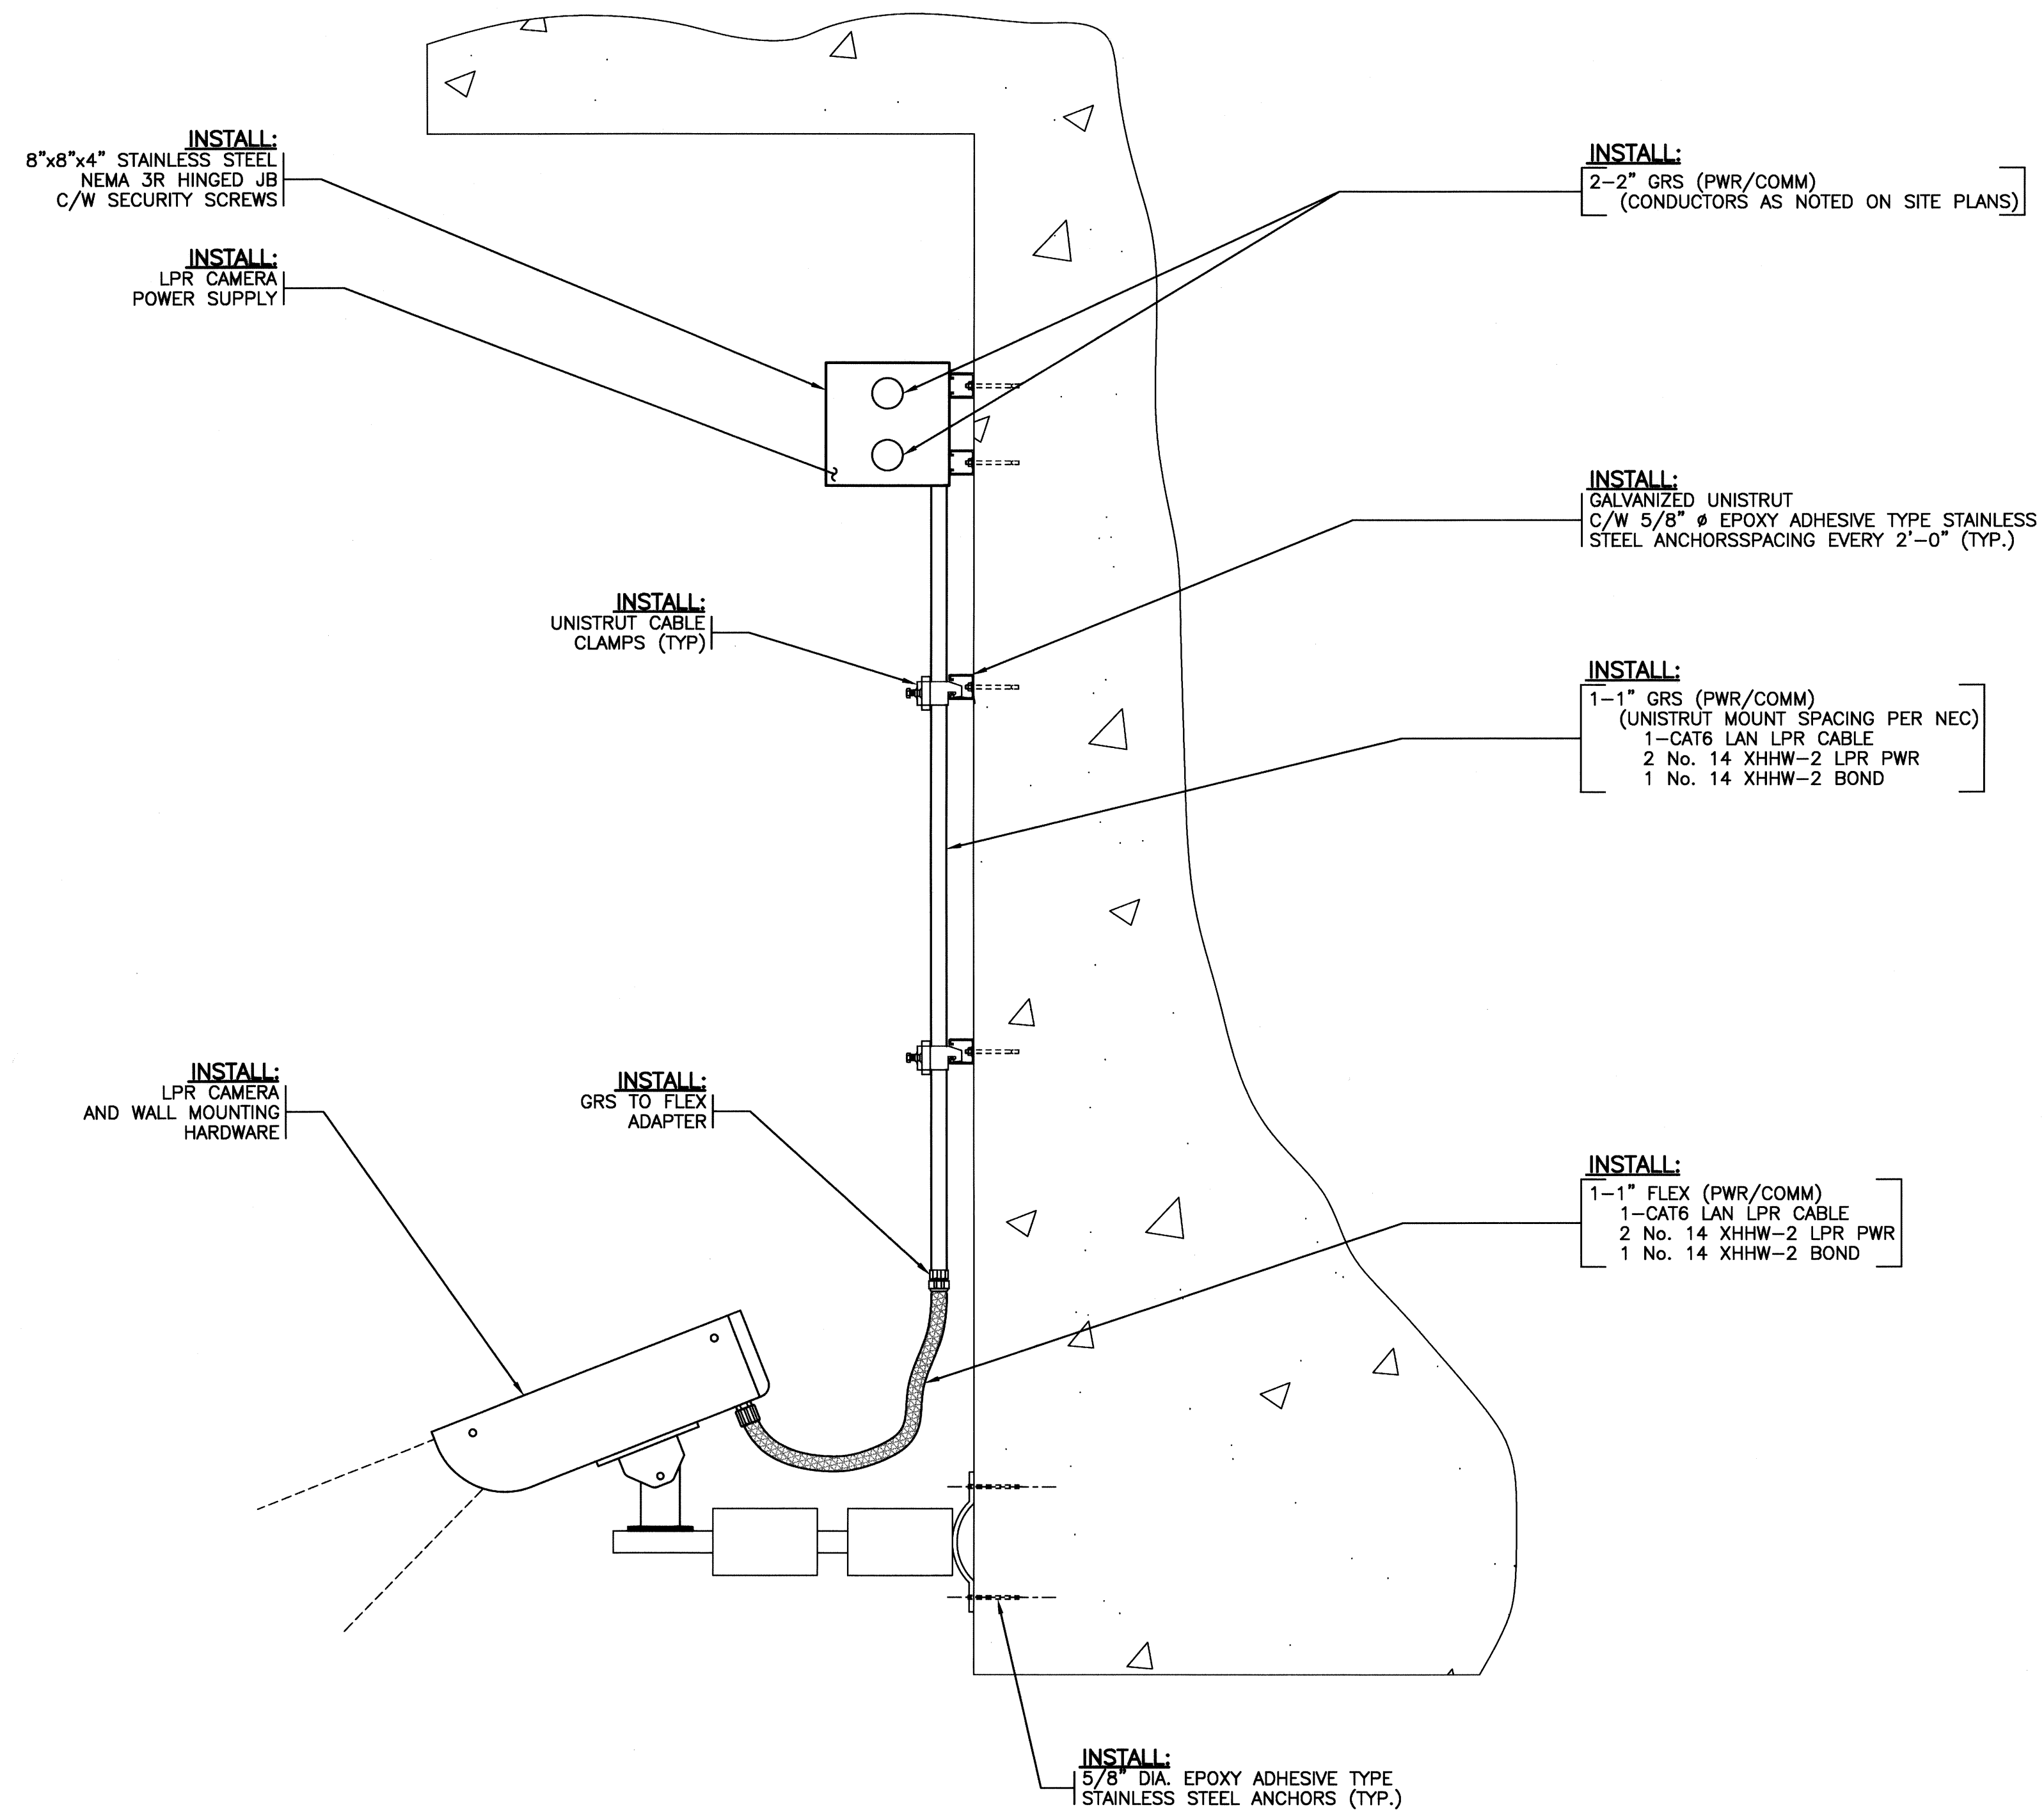


DETAIL 1 TYPICAL LPR CAMERA, CONDUIT AND JUNCTION BOX MOUNTING
2,5,8,12,15,16,20,24 29 N.T.S.

NOTES:

1. CONTRACTOR SHALL NOT DAMAGE ANY EXISTING REINFORCING STEEL.
2. CONTRACTOR SHALL PATCH ALL ABANDONED HOLES AS APPROPRIATE.

ALL EQUIPMENT IS EXISTING
UNLESS NOTED OTHERWISE

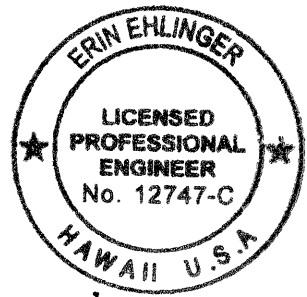

Erin Ehlinger
THIS WORK WAS PREPARED BY ME
OR UNDER MY SUPERVISION

STATE OF HAWAII
DEPARTMENT OF TRANSPORTATION
HIGHWAYS DIVISION
**DETAILS
LPR CAMERA MOUNTING**

FREeway MANAGEMENT SYSTEM, PHASE 1B
TRAVELER INFORMATION SYSTEM, UNIT 3
ITS EQUIPMENT INSTALLATION

F.A.P. NO. IM-0300(115)

SCALE: NONE DATE: DEC 2008

SHEET No. E-29 OF 36 SHEETS