



DIST. NO.	STATE	PROJ. NO.	FISCAL YEAR	SHEET NO.	TOTAL SHEETS
OAHU	HAW.	NH-0300(175)	2021	29	73

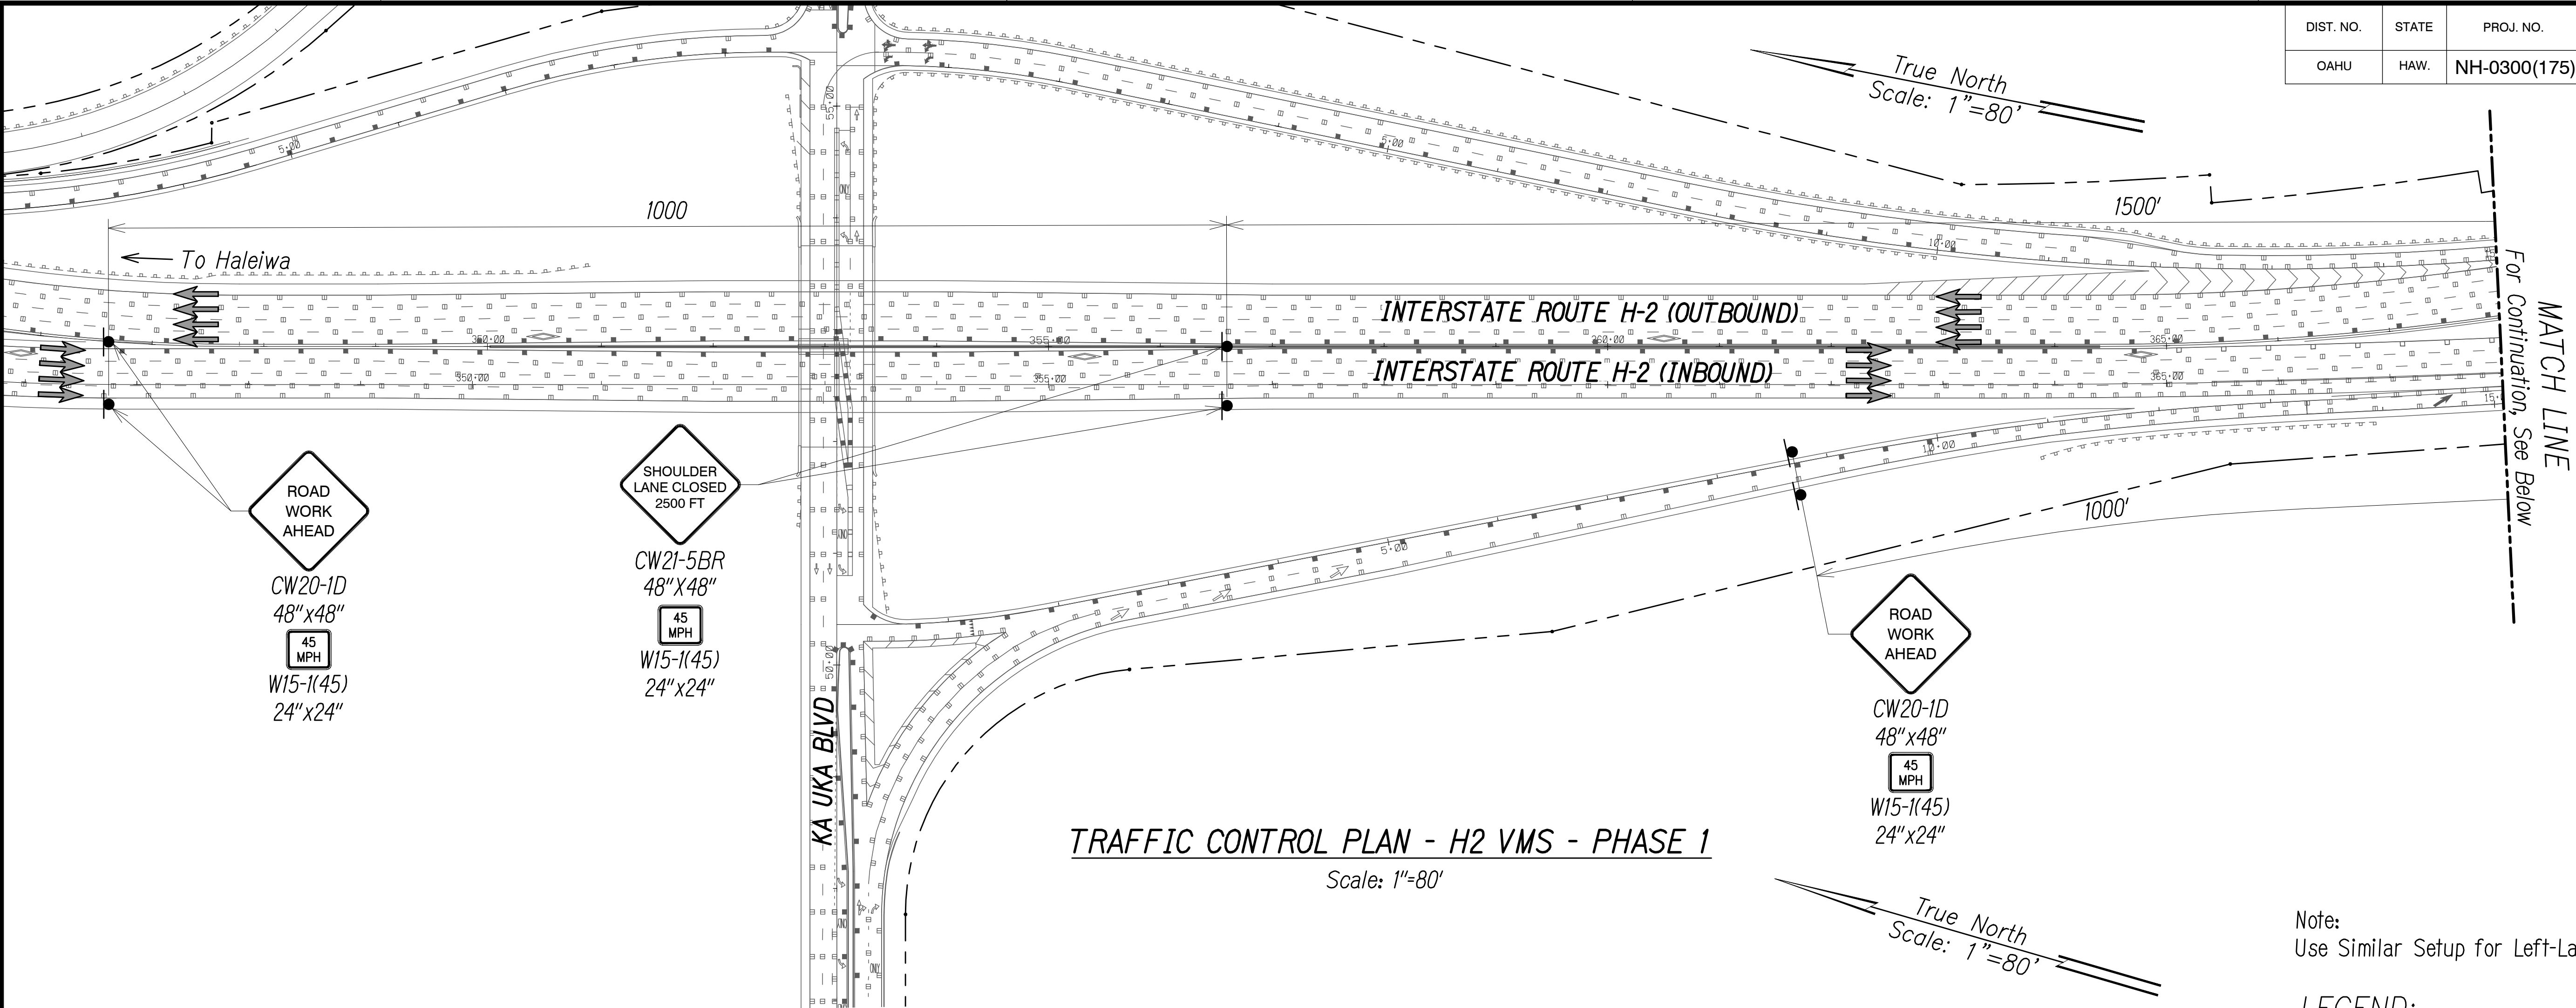


TRAFFIC CONTROL PLAN - H2 VMS - PHASE 1
Scale: 1"=80'

Note:
Use Similar Setup for Left-Lane Closure

- LEGEND:
- Sign
 - 28" Cone With Retroreflective Bands
 - Direction Of Traffic

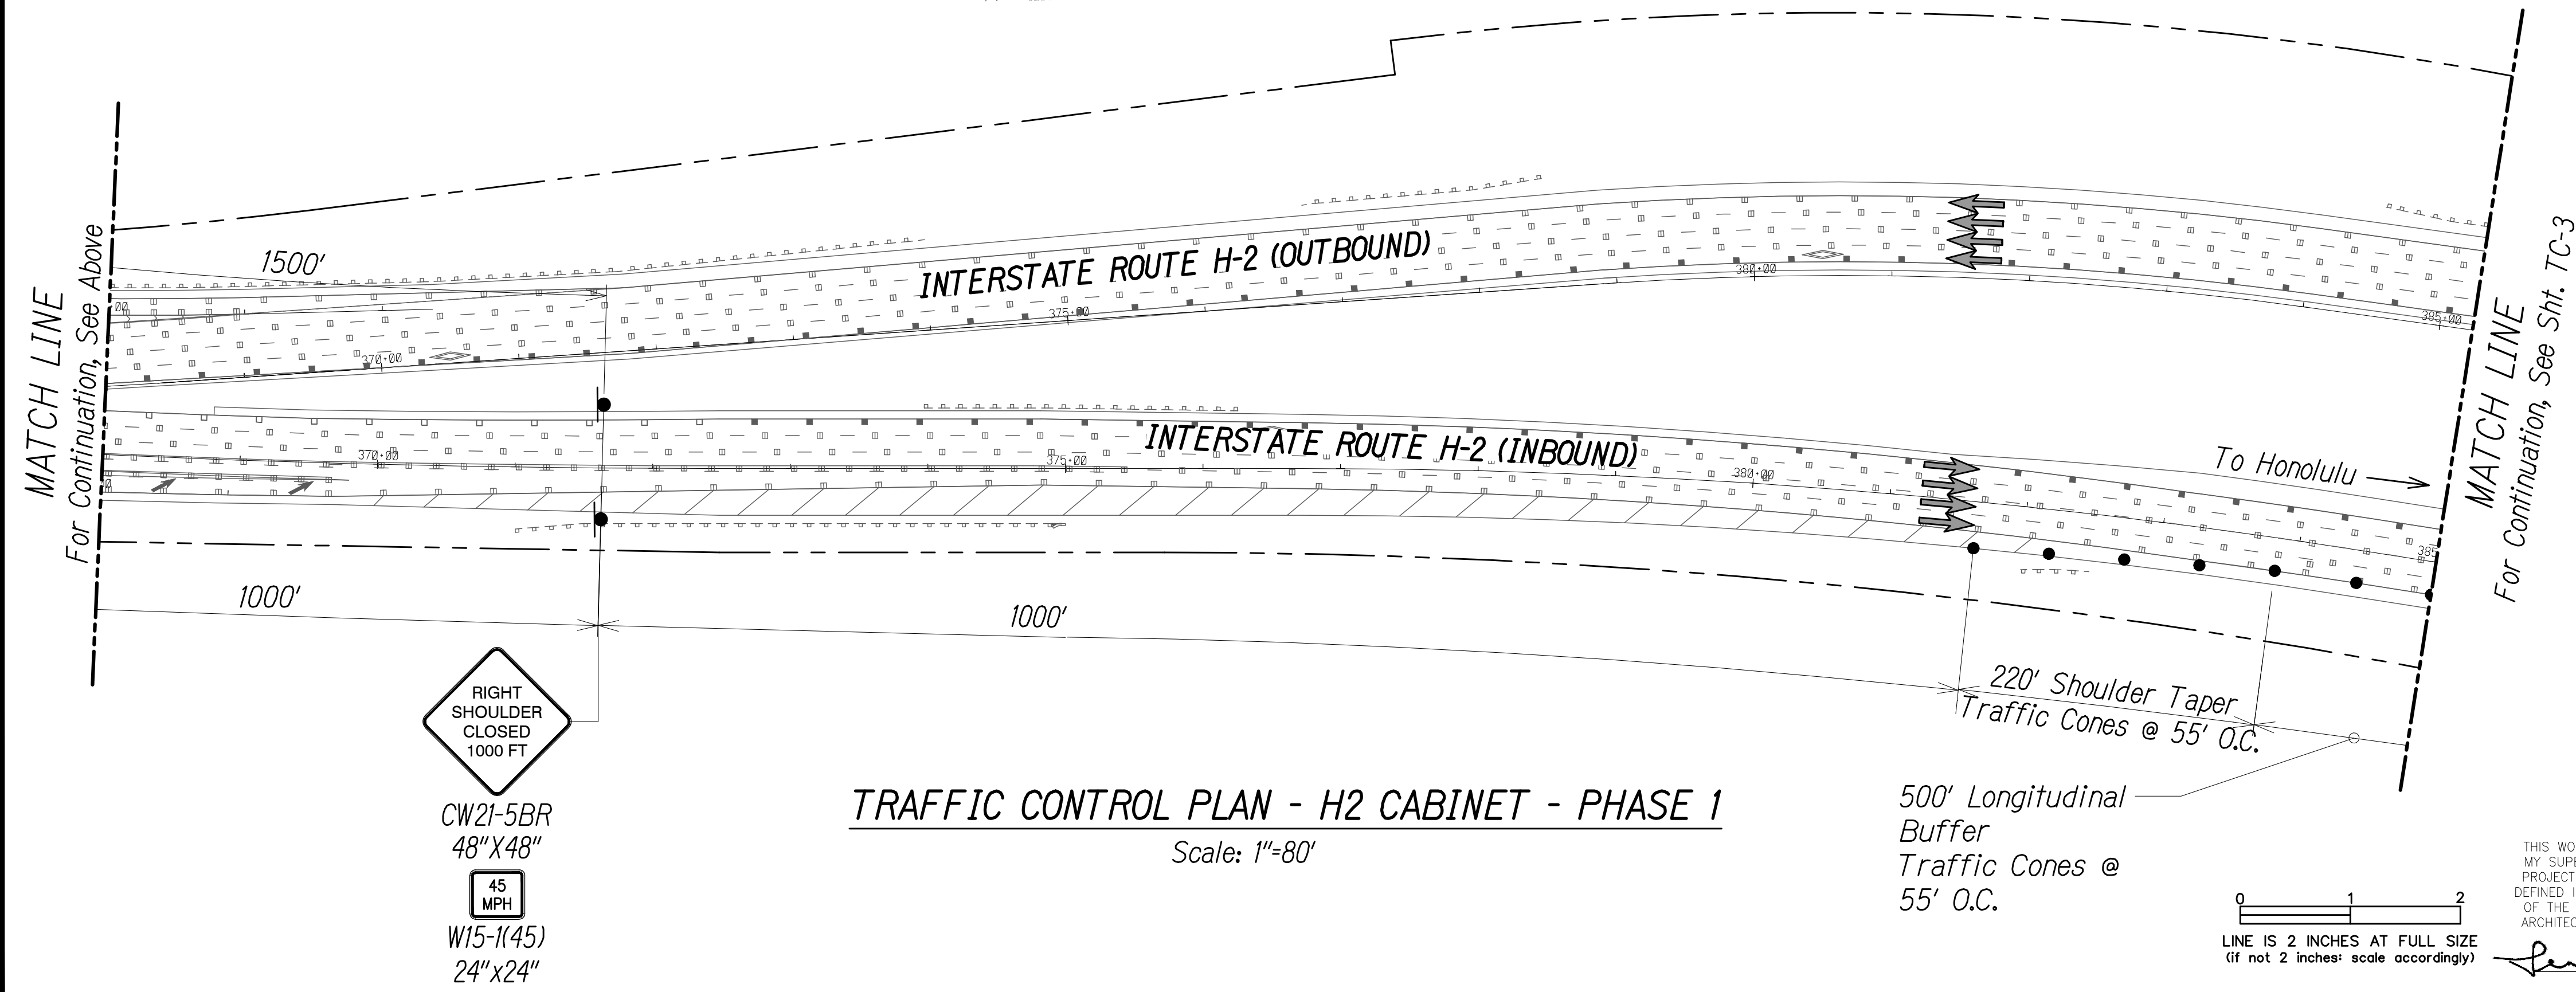

TRAFFIC CONTROL PLAN - H2 CABINET - PHASE 1
Scale: 1"=80'

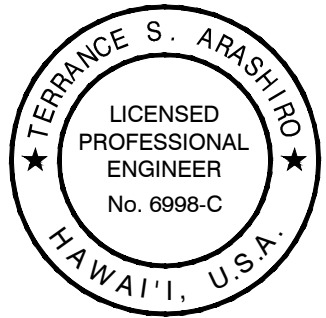

THIS WORK WAS PREPARED BY ME OR UNDER MY SUPERVISION AND CONSTRUCTION OF THIS PROJECT WILL BE UNDER MY OBSERVATION AS DEFINED IN H&R TITLE 16, CHAPTER 115, RULES OF THE BOARD OF PROFESSIONAL ENGINEERS, ARCHITECTS AND SURVEYORS, STATE OF HAWAII.

[Signature] APRIL 30, 2024
LIC. EXP. DATE

STATE OF HAWAII
DEPARTMENT OF TRANSPORTATION
HIGHWAYS DIVISION

TRAFFIC CONTROL PLAN
H-2 CABINET - PHASE 1

FREEWAY MANAGEMENT SYSTEM
Phase 3A


Federal Aid Project No. NH-0300(175)

Scale: As Shown Date: October 15, 2021

ORIGINAL PLAN	SURVEY PLOTTED BY	DATE
NOTE BOOK	DRAWN BY	
No.	DESIGNED BY	
	CHECKED BY	

F:\N\2016\16-048\16-048-1--H2 PKG\DWG\TC-2 TOP H-2 CABINET - PHASE 1.DWG: Apr 20, 2022-3:55 PM

DIST. NO.	STATE	PROJ. NO.	FISCAL YEAR	SHEET NO.	TOTAL SHEETS
OAHU	HAW.	NH-0300(175)	2021	30	73

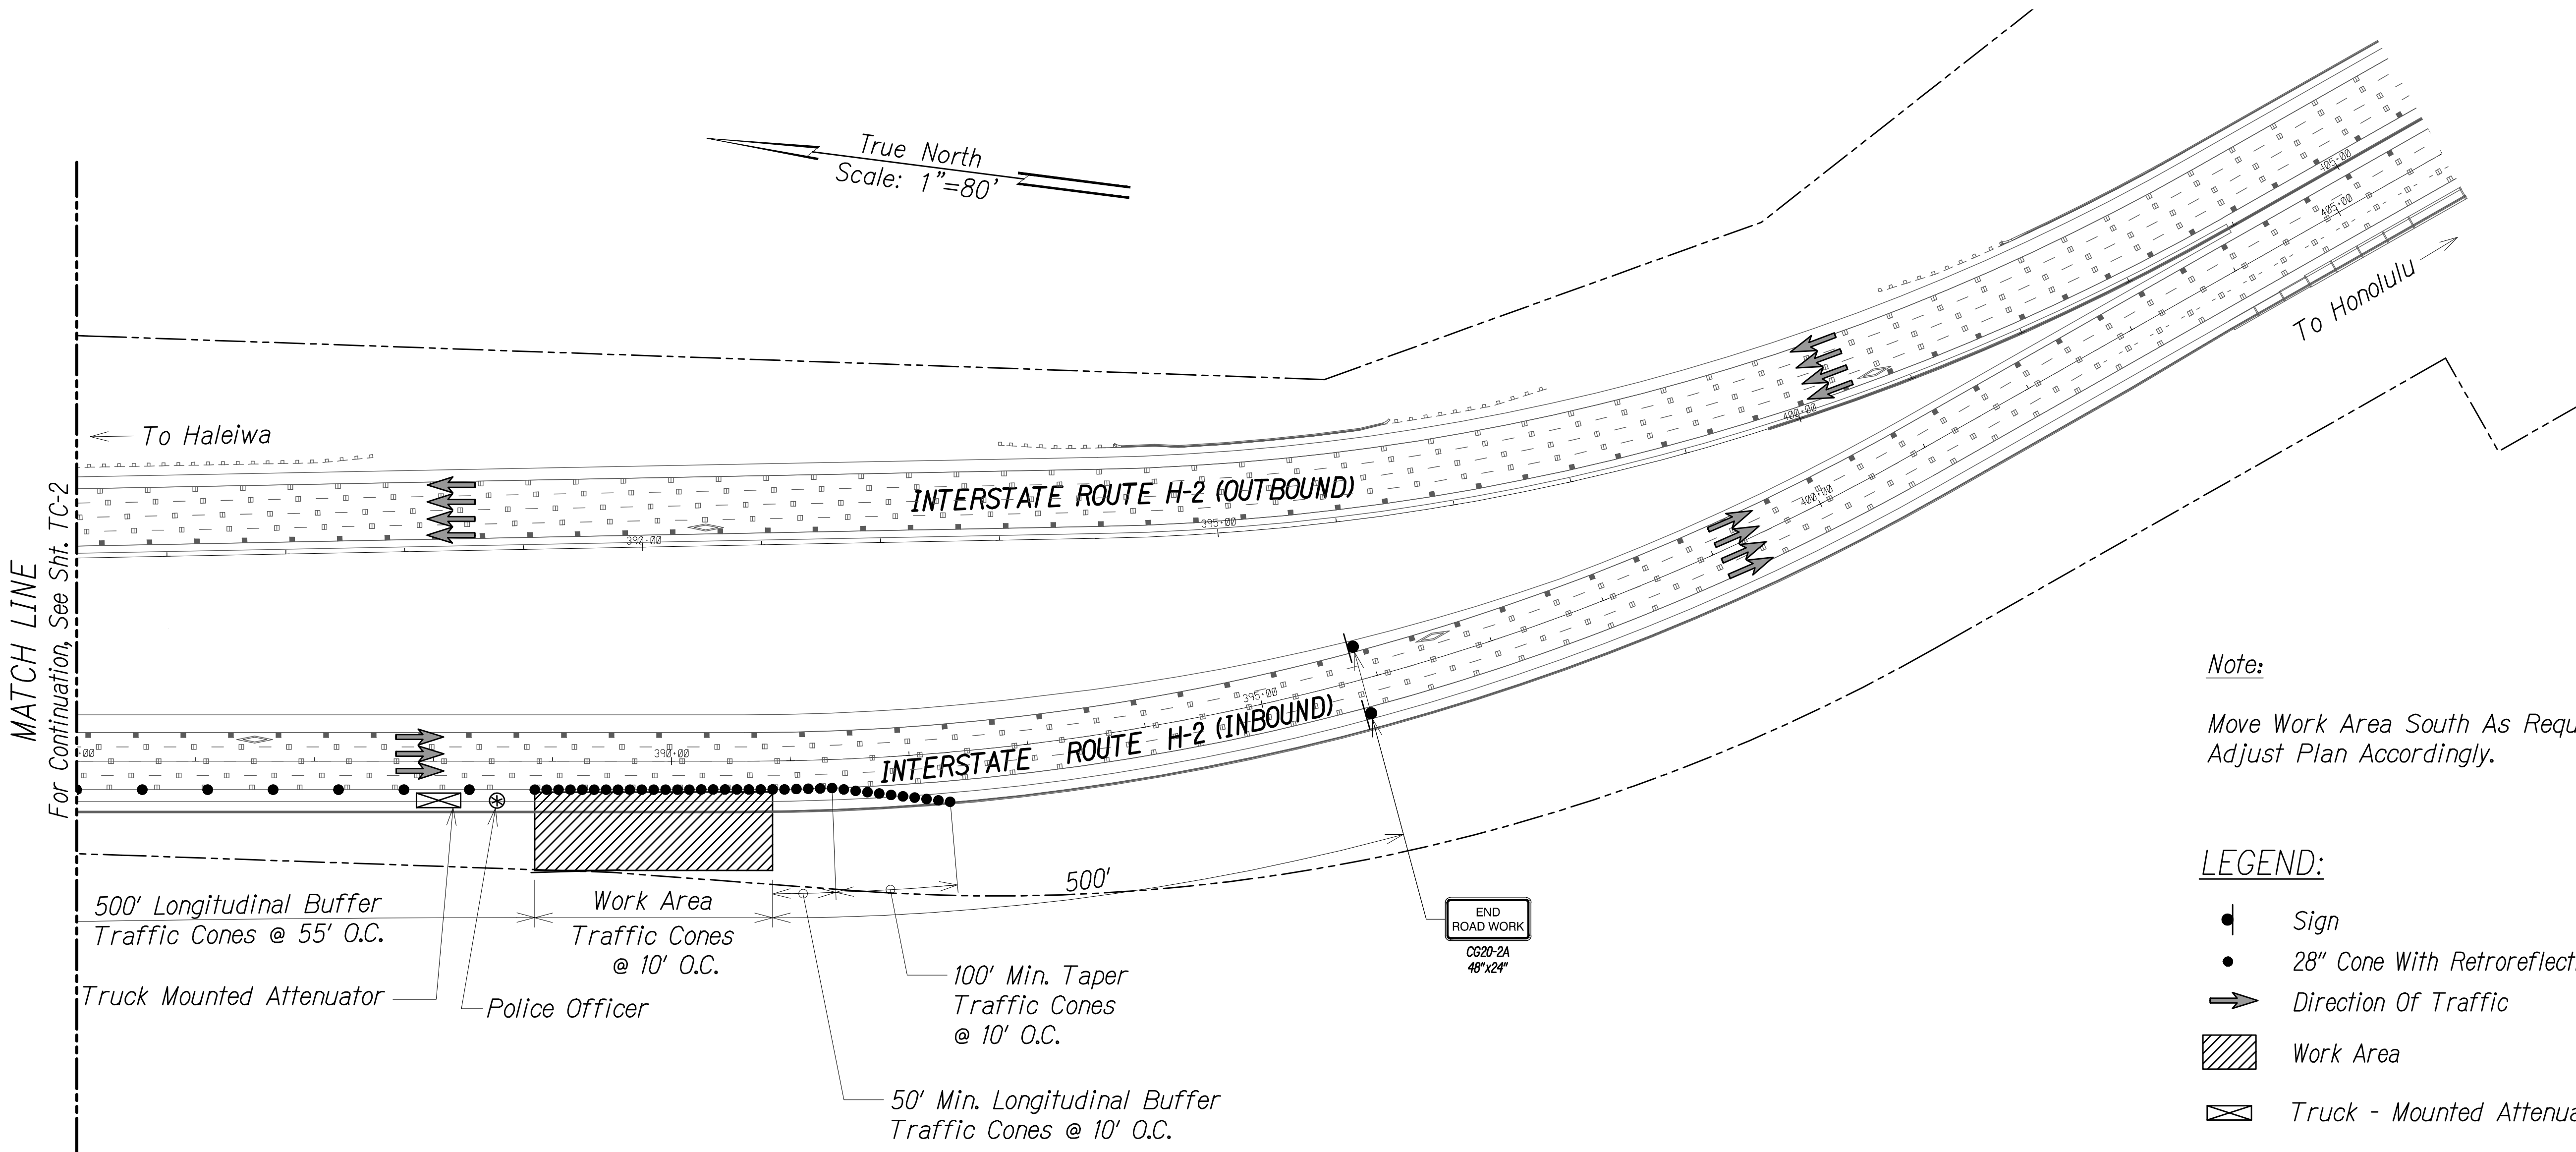

Note:
Move Work Area South As Required,
Adjust Plan Accordingly.

- LEGEND:**
- Sign
 - 28" Cone With Retroreflective Bands
 - Direction Of Traffic
 - Work Area
 - Truck - Mounted Attenuator
 - Police Officer

TRAFFIC CONTROL PLAN - H2 CABINET - PHASE 1
Scale: 1"=80'

ORIGINAL PLAN	SURVEY PLOTTED BY	DATE
NOTE BOOK	DRAWN BY	
	DESIGNED BY	
	QUANTITIES BY	
	CHECKED BY	

PNY\2016\16-049\16-049-1--H2 PKG\DWG\TC-3 TOP H-2 CABINET - PHASE 1.DWG Apr 20, 2022 3:55 PM

STATE OF HAWAII
DEPARTMENT OF TRANSPORTATION
HIGHWAYS DIVISION
TRAFFIC CONTROL PLAN
H-2 CABINET - PHASE 1
FREEWAY MANAGEMENT SYSTEM
Phase 3A
Federal Aid Project No. NH-0300(175)
Scale: As Shown Date: October 15, 2021
SHEET No. TC-3 OF 7 SHEETS


THIS WORK WAS PREPARED BY ME OR UNDER MY SUPERVISION AND CONSTRUCTION OF THIS PROJECT WILL BE UNDER MY OBSERVATION AS DEFINED IN H.A.R. TITLE 16, CHAPTER 115, RULES OF THE BOARD OF PROFESSIONAL ENGINEERS, ARCHITECTS AND SURVEYORS, STATE OF HAWAII.

TERENCE S. ARASHIRO
LICENSED PROFESSIONAL ENGINEER
No. 6996-C
HAWAII, U.S.A.

APRIL 30, 2024
LIC. EXP. DATE

0 1 2
LINE IS 2 INCHES AT FULL SIZE
(if not 2 inches scale accordingly)

DIST. NO.	STATE	PROJ. NO.	FISCAL YEAR	SHEET NO.	TOTAL SHEETS
OAHU	HAW.	NH-0300(175)	2021	31	73

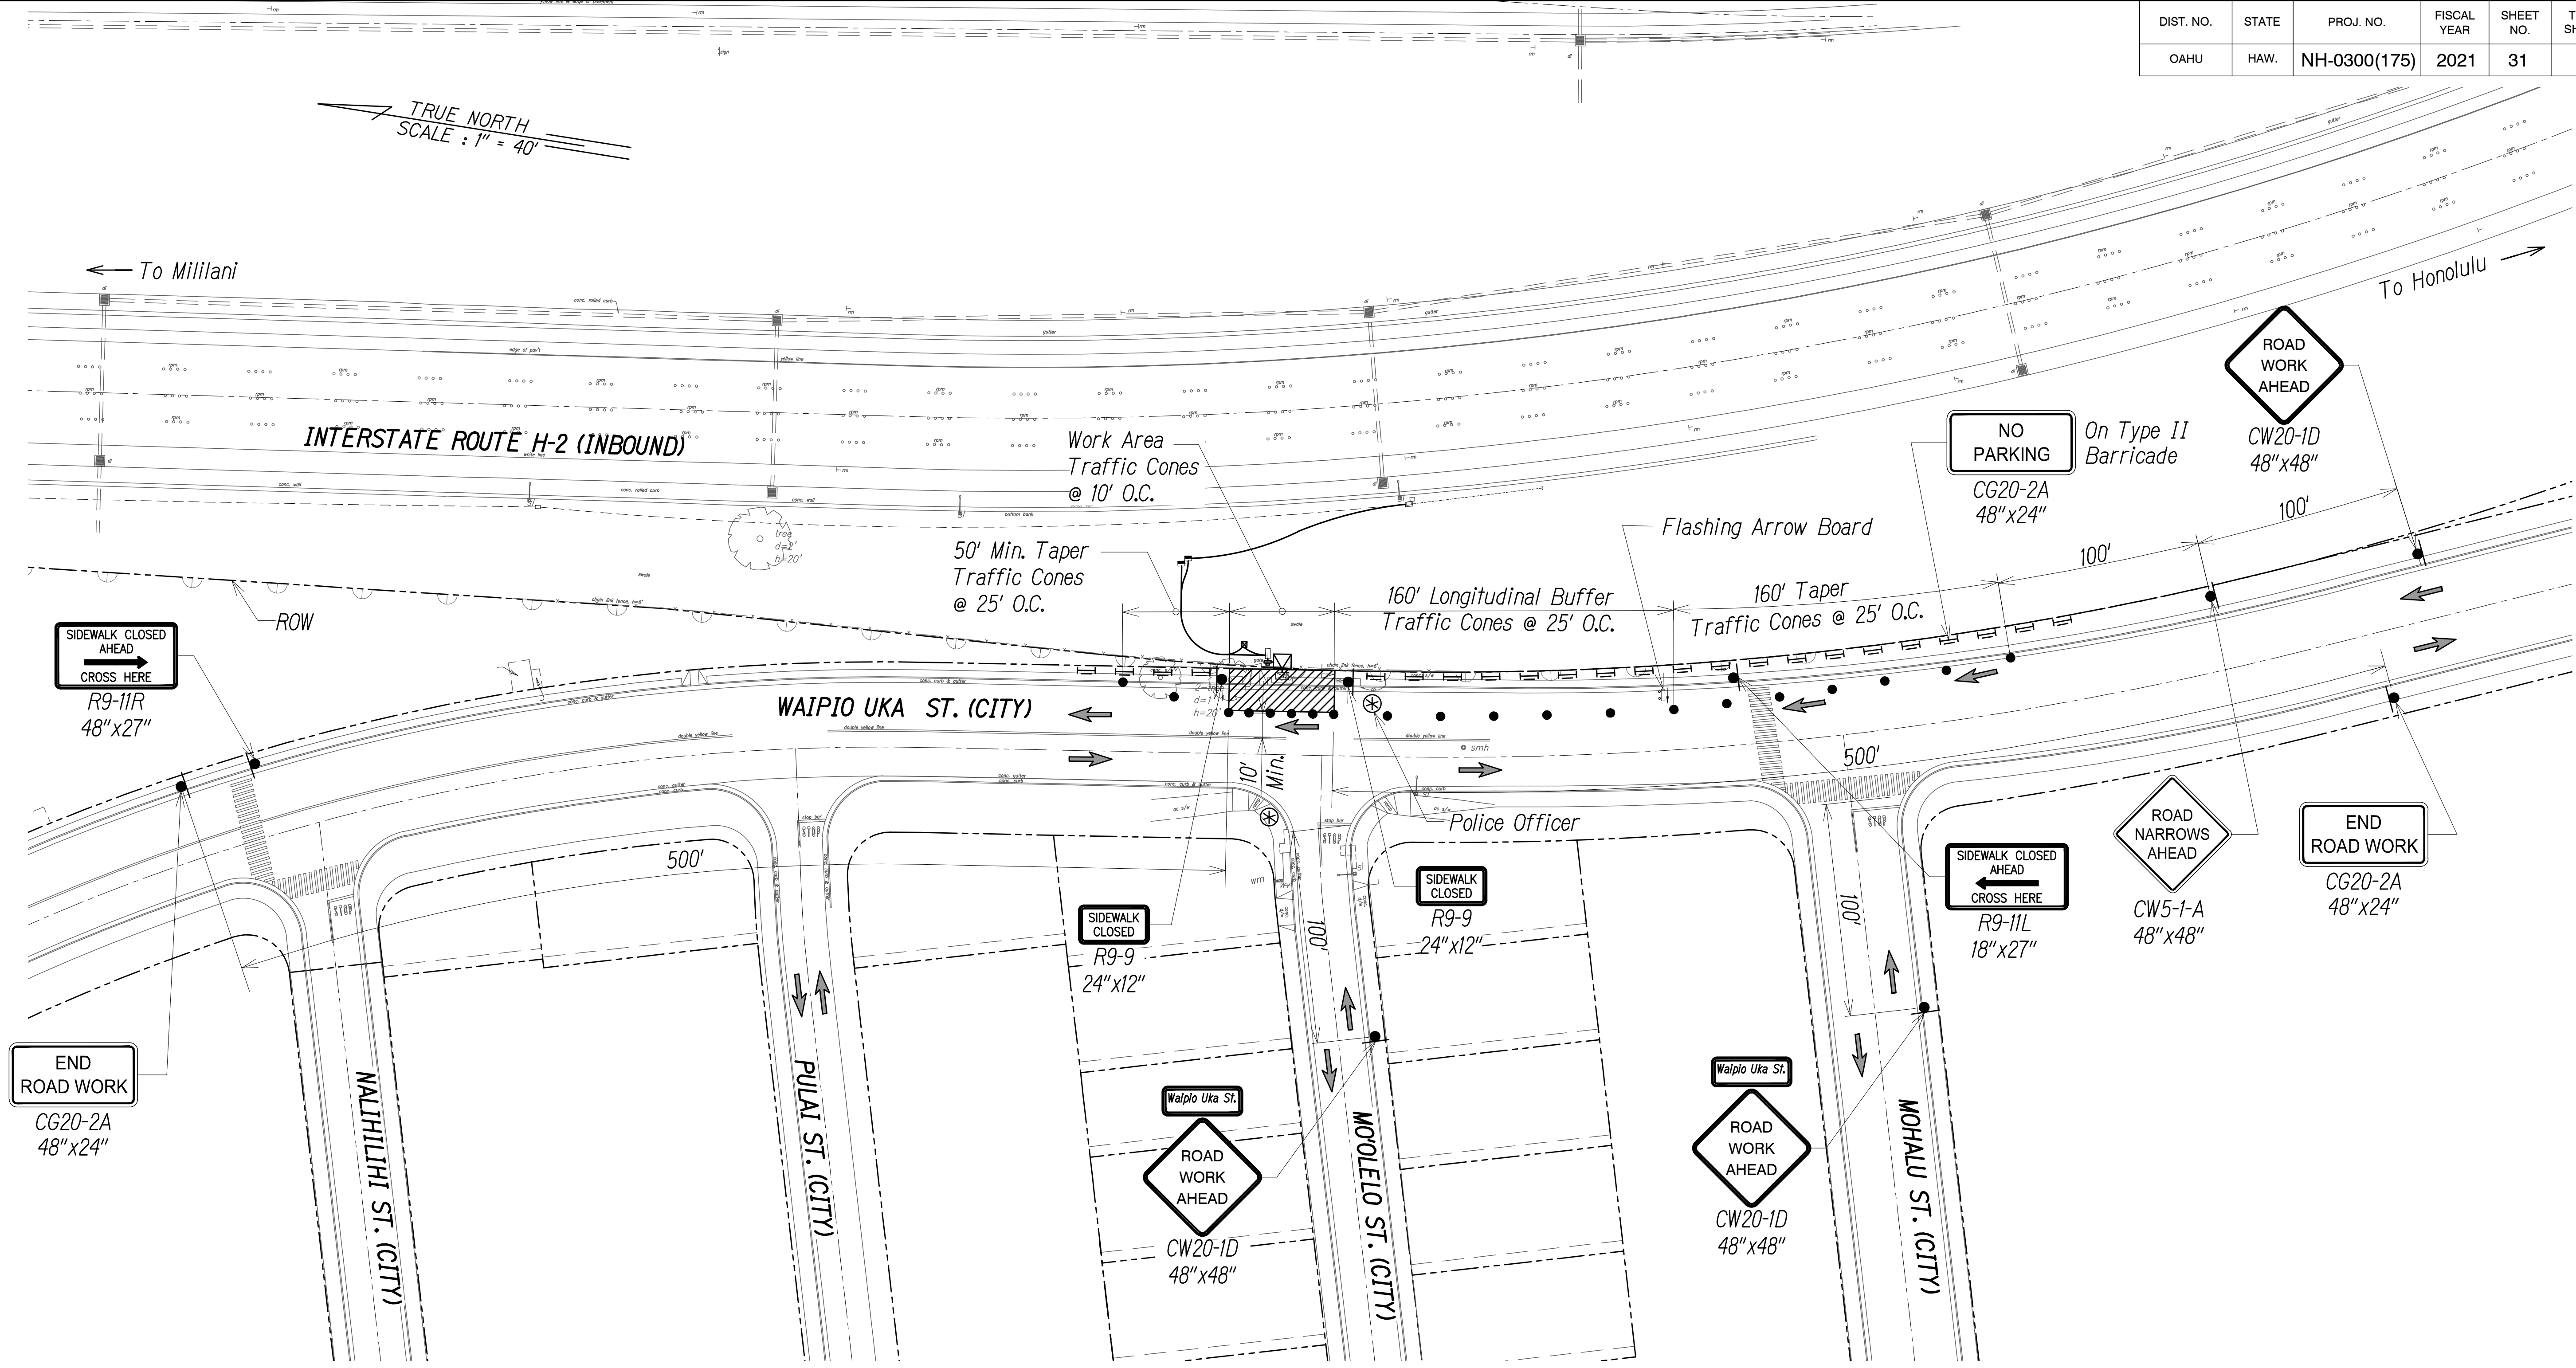


LEGEND:

- Sign
- 28" Cone With Retroreflective Bands
- Direction Of Traffic
- Work Area
- Police Officer

TRAFFIC CONTROL PLAN - H2 CABINET - PHASE 2

Scale: 1"=40'

0 1 2
LINE IS 2 INCHES AT FULL SIZE
(if not 2 inches: scale accordingly)

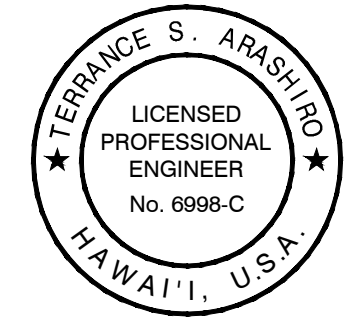

THIS WORK WAS PREPARED BY ME OR UNDER MY SUPERVISION AND CONSTRUCTION OF THIS PROJECT WILL BE UNDER MY OBSERVATION AS DEFINED IN H.A.R. TITLE 16, CHAPTER 115, RULES OF THE BOARD OF PROFESSIONAL ENGINEERS, ARCHITECTS AND SURVEYORS, STATE OF HAWAII.

Terrance S. Arashi
APRIL 30, 2024
LIC. EXP. DATE

STATE OF HAWAII
DEPARTMENT OF TRANSPORTATION
HIGHWAYS DIVISION

TRAFFIC CONTROL PLAN
H-2 CABINET - PHASE 2

FREEWAY MANAGEMENT SYSTEM
Phase 3A

Federal Aid Project No. NH-0300(175)


Scale: As Shown Date: October 15, 2021

SHEET No. TC-4 OF 7 SHEETS

ORIGINAL PLAN	DATE
NOTED BY	
DESIGNED BY	
CHECKED BY	

PNX\2016\16-048\16-048-1-H2 PKG\DWG\TC-4 TOP H-2 CABINET - PHASE 2.DWG: Apr 20, 2022-3:55 PM

DIST. NO.	STATE	PROJ. NO.	FISCAL YEAR	SHEET NO.	TOTAL SHEETS
OAHU	HAW.	NH-0300(175)	2021	32	73

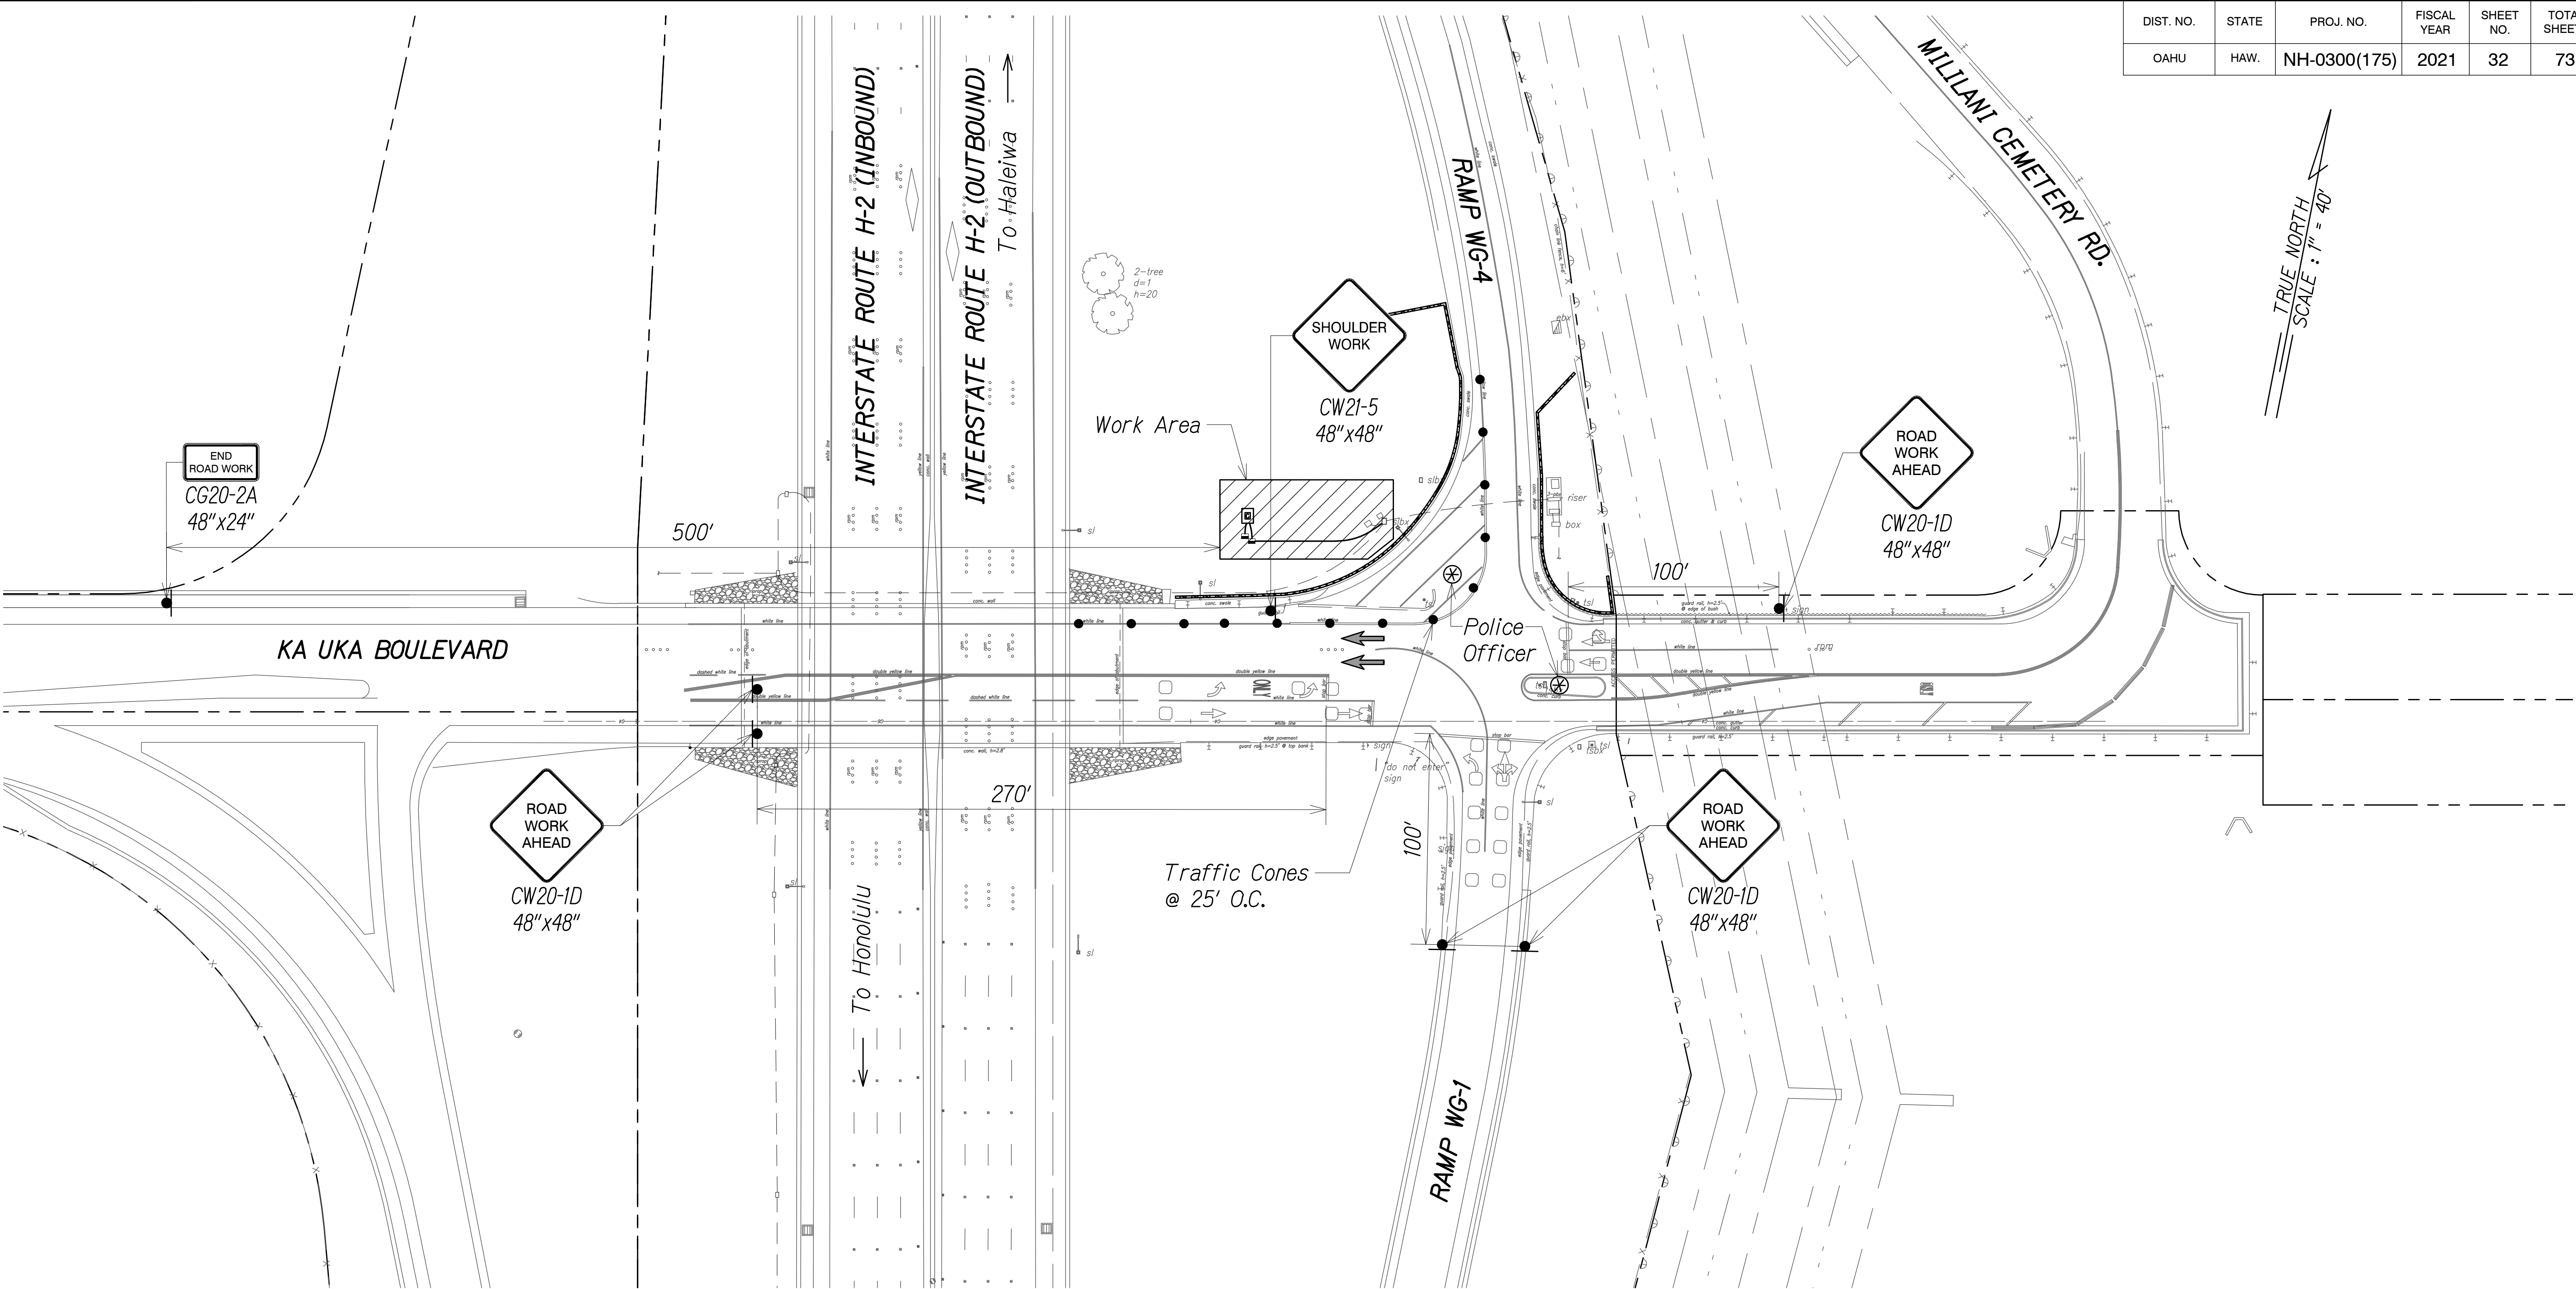

LEGEND:

- Sign
- 28" Cone With Retroreflective Bands
- Direction Of Traffic
- Work Area
- Police Officer

TRAFFIC CONTROL PLAN - WAIPIO CABINET
Scale: 1"=40'



THIS WORK WAS PREPARED BY ME OR UNDER MY SUPERVISION AND CONSTRUCTION OF THIS PROJECT WILL BE UNDER MY OBSERVATION AS DEFINED IN H.A.R. TITLE 16, CHAPTER 115, RULES OF THE BOARD OF PROFESSIONAL ENGINEERS, ARCHITECTS AND SURVEYORS, STATE OF HAWAII.

Signature: [Signature] DATE: APRIL 30, 2024 LIC. EXP. DATE


0 1 2
LINE IS 2 INCHES AT FULL SIZE
(if not 2 inches: scale accordingly)

STATE OF HAWAII
DEPARTMENT OF TRANSPORTATION
HIGHWAYS DIVISION
TRAFFIC CONTROL PLAN
WAIPIO CABINET
FREEWAY MANAGEMENT SYSTEM
Phase 3A
Federal Aid Project No. NH-0300(175)
Scale: As Shown Date: October 15, 2021
SHEET No. TC-5 OF 7 SHEETS

ORIGINAL PLAN	SURVEY PLOTTED BY	DATE
NOTE BOOK	DRAWN BY	
No.	DESIGNED BY	
	QUANTITIES BY	
	CHECKED BY	

PNX\2016\16-049\16-049-1--H2 PKG\DWG\TC-5 TCF WAIPIO CABINET.DWG Apr 20, 2022-3:55 PM

DIST. NO.	STATE	PROJ. NO.	FISCAL YEAR	SHEET NO.	TOTAL SHEETS
OAHU	HAW.	NH-0300(175)	2021	34	73

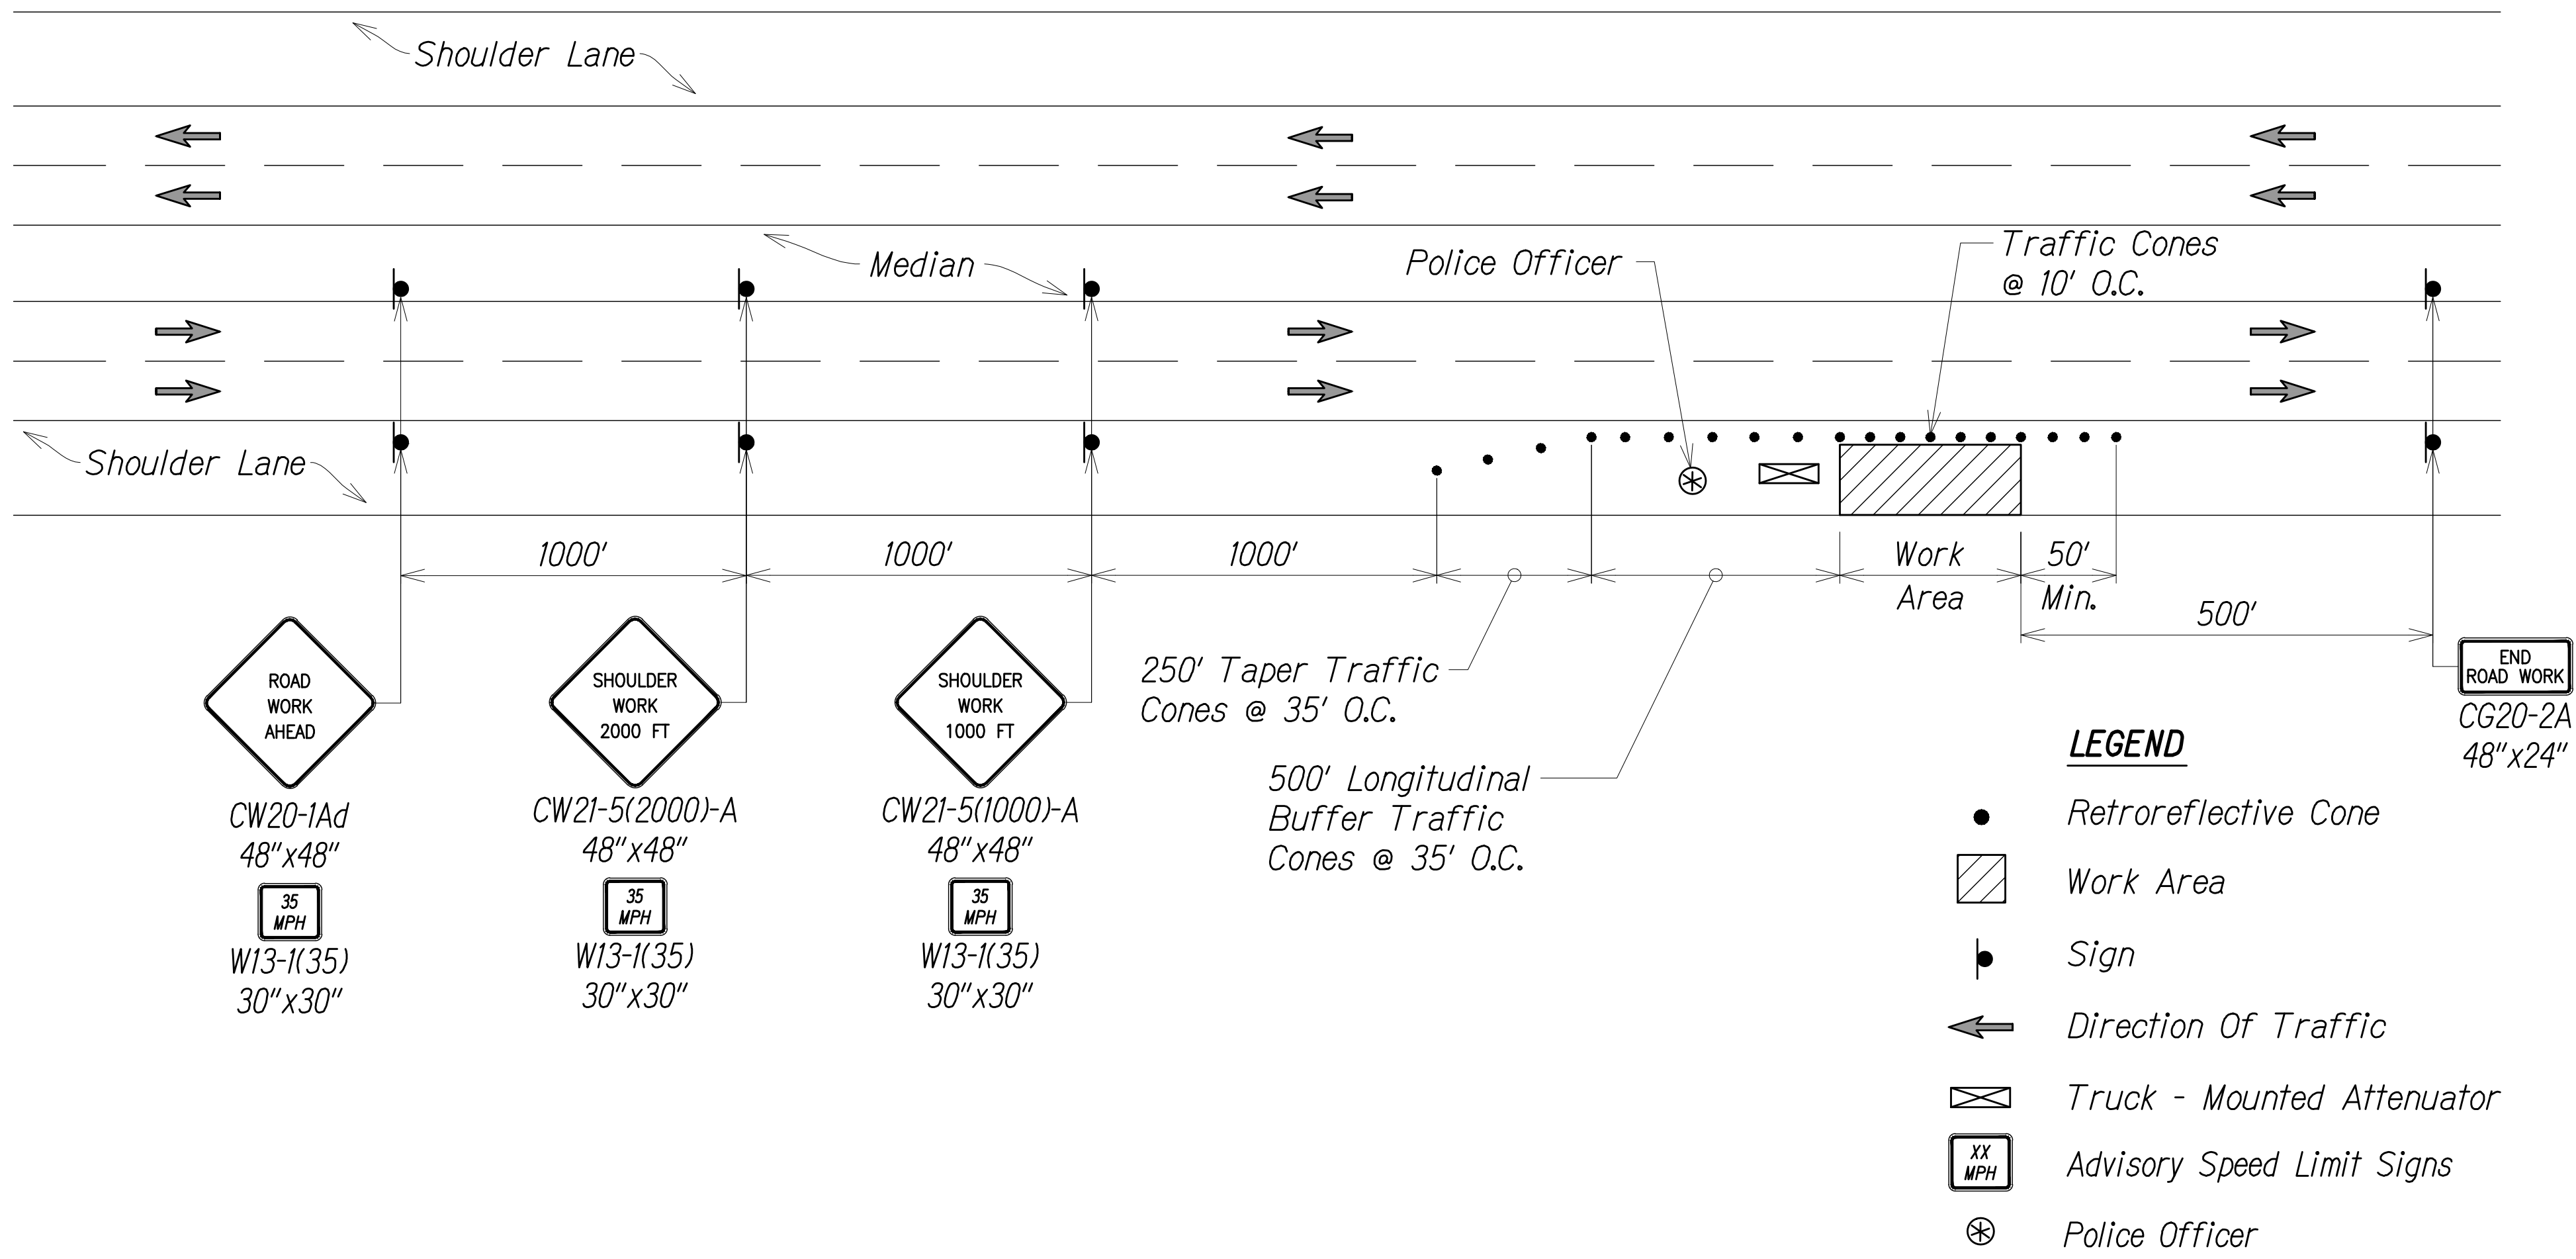

TYPICAL TRAFFIC CONTROL PLAN
Not To Scale

ORIGINAL PLAN	SURVEY PLOTTED BY	DATE
NOTE BOOK	DRAWN BY	"
	DESIGNED BY	"
	CHECKED BY	"

PNX\2016\16-049\16-049-1--H2 PDX\DWG\TC-7 TYPICAL TRAFFIC CONTROL PLAN.DWG Apr 20, 2022-3:55 PM

0 1 2
LINE IS 2 INCHES AT FULL SIZE
(if not 2 inches: scale accordingly)

THIS WORK WAS PREPARED BY ME OR UNDER MY SUPERVISION AND CONSTRUCTION OF THIS PROJECT WILL BE UNDER MY OBSERVATION AS DEFINED IN H.A.R. TITLE 16, CHAPTER 115, RULES OF THE BOARD OF PROFESSIONAL ENGINEERS, ARCHITECTS AND SURVEYORS, STATE OF HAWAII.

TERRANCE S. ARASHIRO
LICENSED PROFESSIONAL ENGINEER
No. 6996-C
HAWAII, U.S.A.

Terrence S. Arashiro
APRIL 30, 2024
LIC. EXP. DATE

STATE OF HAWAII
DEPARTMENT OF TRANSPORTATION
HIGHWAYS DIVISION

TYPICAL TRAFFIC CONTROL PLAN
FREEWAY MANAGEMENT SYSTEM
Phase 3A
Federal Aid Project No. NH-0300(175)

Scale: As Shown Date: October 15, 2021

SHEET No. TC-7 OF 7 SHEETS