

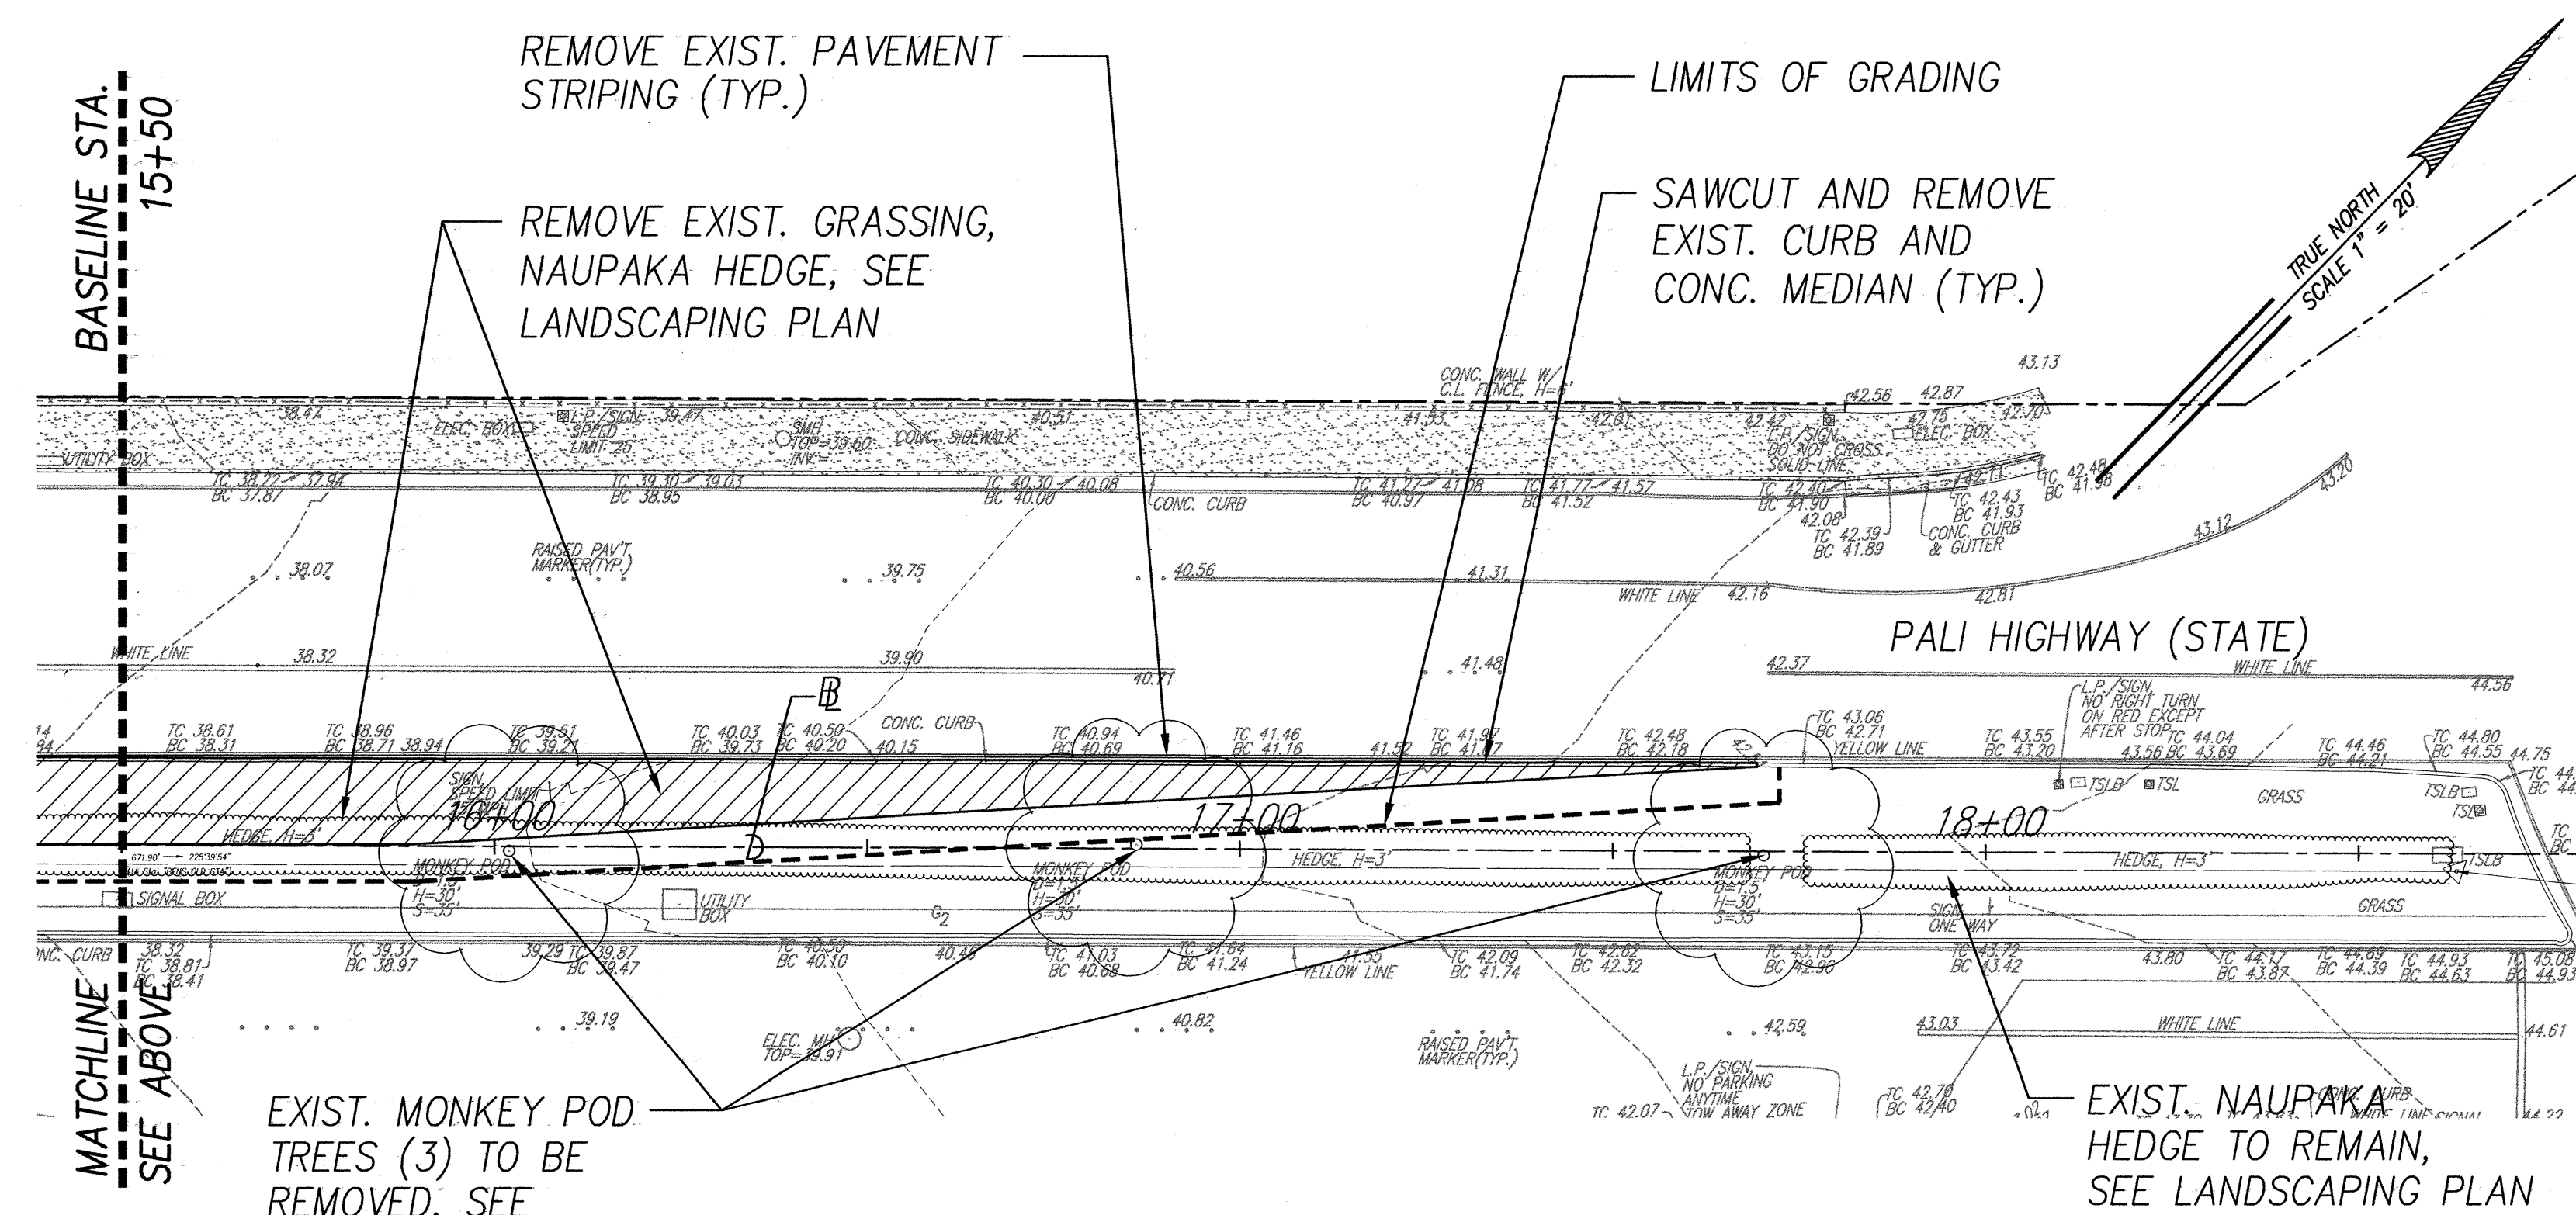


FED. ROAD DIST. NO.	STATE	PROJ. NO.	FISCAL YEAR	SHEET NO.	TOTAL SHEETS
HAWAII	HAW.	HWY-0-04-04	2006	8	45

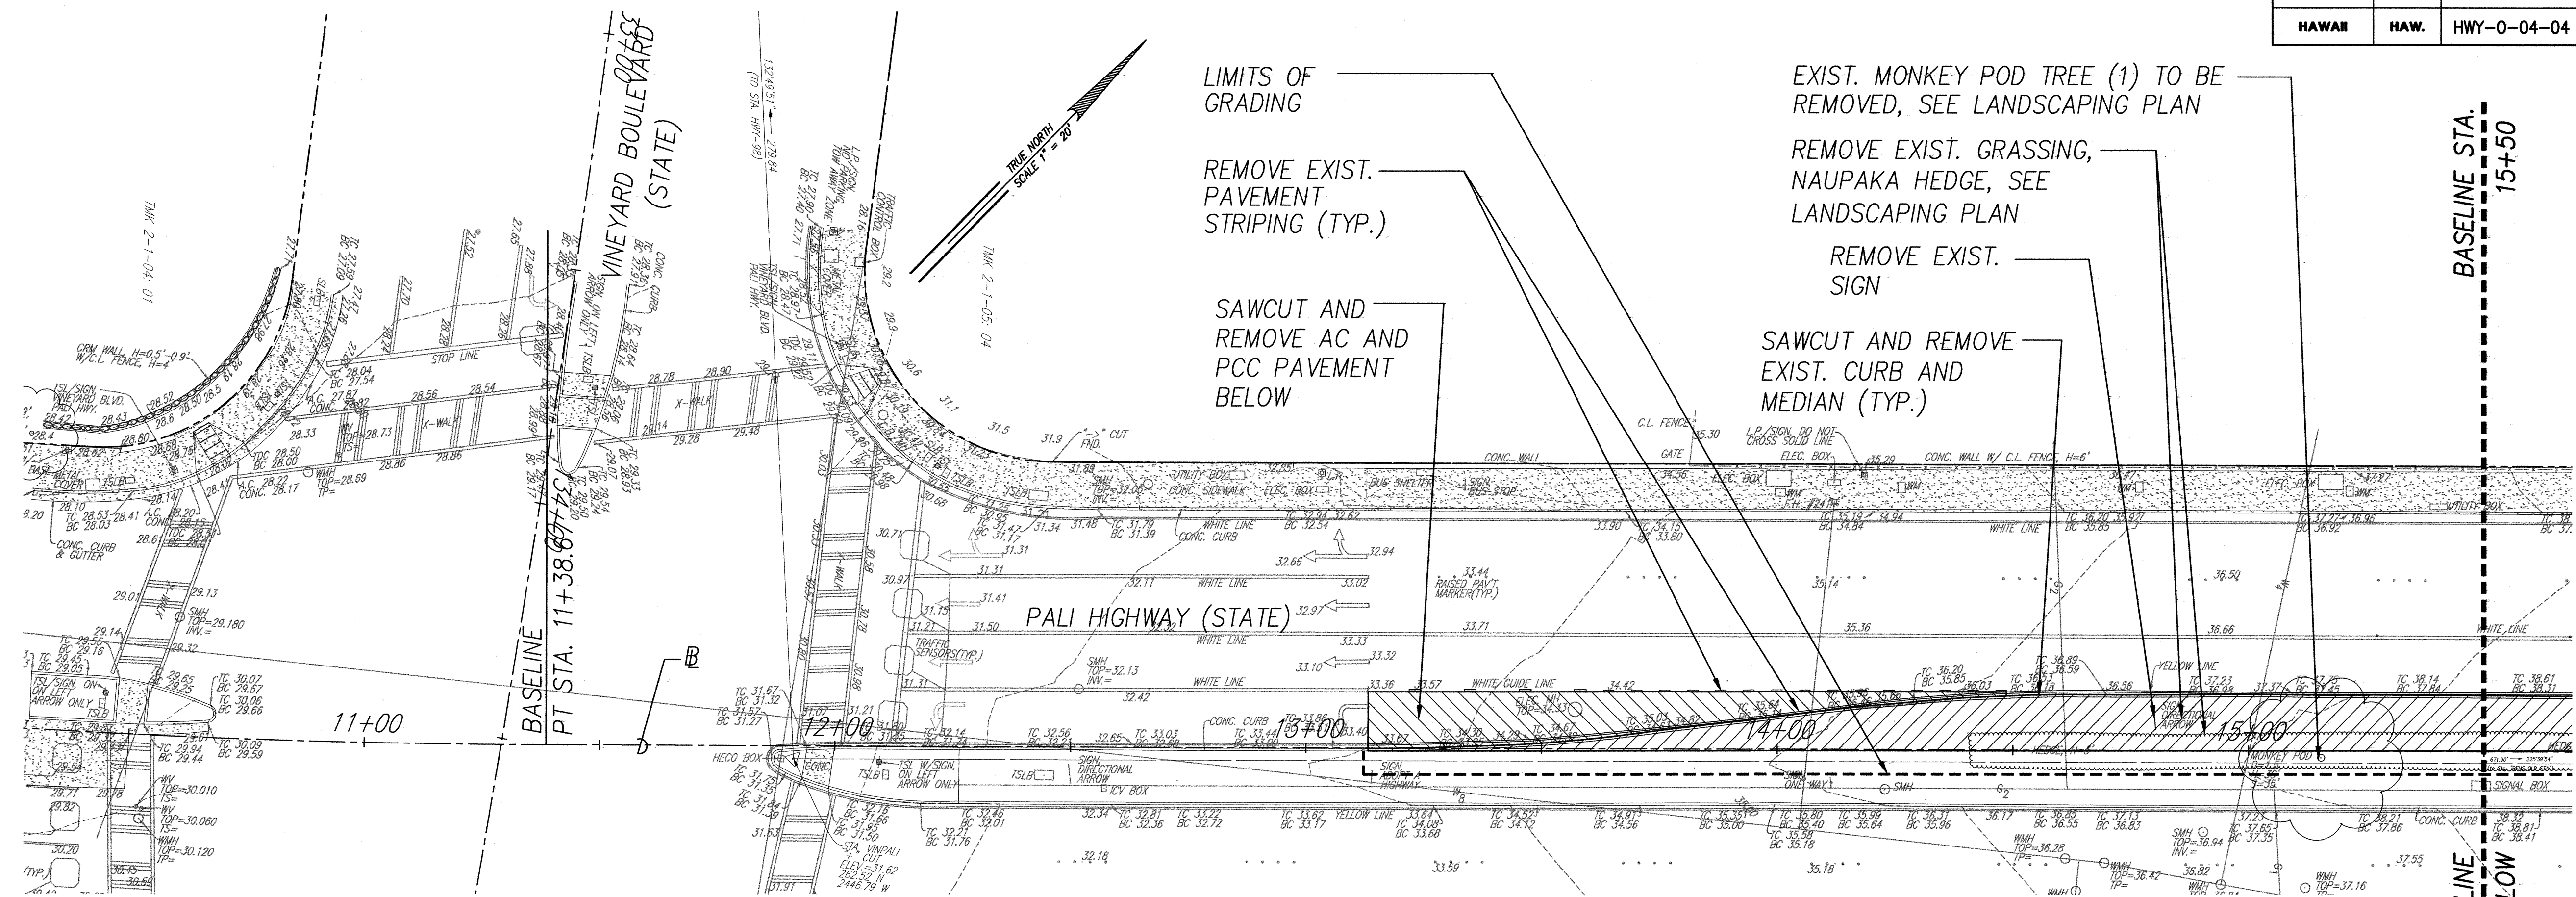

DEMOLITION PLAN - PALI HWY

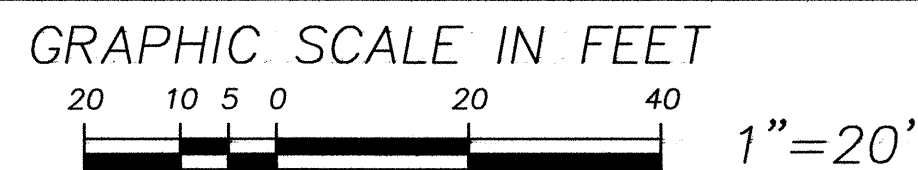

DATE	_____
SURVEY PLOTTED BY	_____
DRAWN BY	_____
TRACED BY	_____
NOTED BY	_____
CHECKED BY	_____
NO.	_____

KENNETH O. NAGAI
LICENSED PROFESSIONAL ENGINEER
No. 3265-C
HAWAII, U.S.A.
APRIL 30, 2008
EXPIRATION DATE OF LICENSE
THIS WORK WAS PREPARED BY ME OR UNDER MY SUPERVISION

STATE OF HAWAII
DEPARTMENT OF TRANSPORTATION
HIGHWAYS DIVISION
DEMOLITION PLAN
PALI HIGHWAY
TRAFFIC OPERATIONAL IMPROVEMENTS
AT VARIOUS INTERSECTIONS & ROADWAYS
PROJECT NO. HWY-0-04-04
PALI HWY./VINEYARD BLVD. INTERSECTION IMPROVEMENTS
SCALE: 1"=20'
DATE: March 2006
SHEET No. C-6 OF 14 SHEETS