



FED. ROAD DIST. NO.	STATE	PROJ. NO.	FISCAL YEAR	SHEET NO.	TOTAL SHEETS
HAWAII	HAW.	HWY-0-04-04	2006	15	45

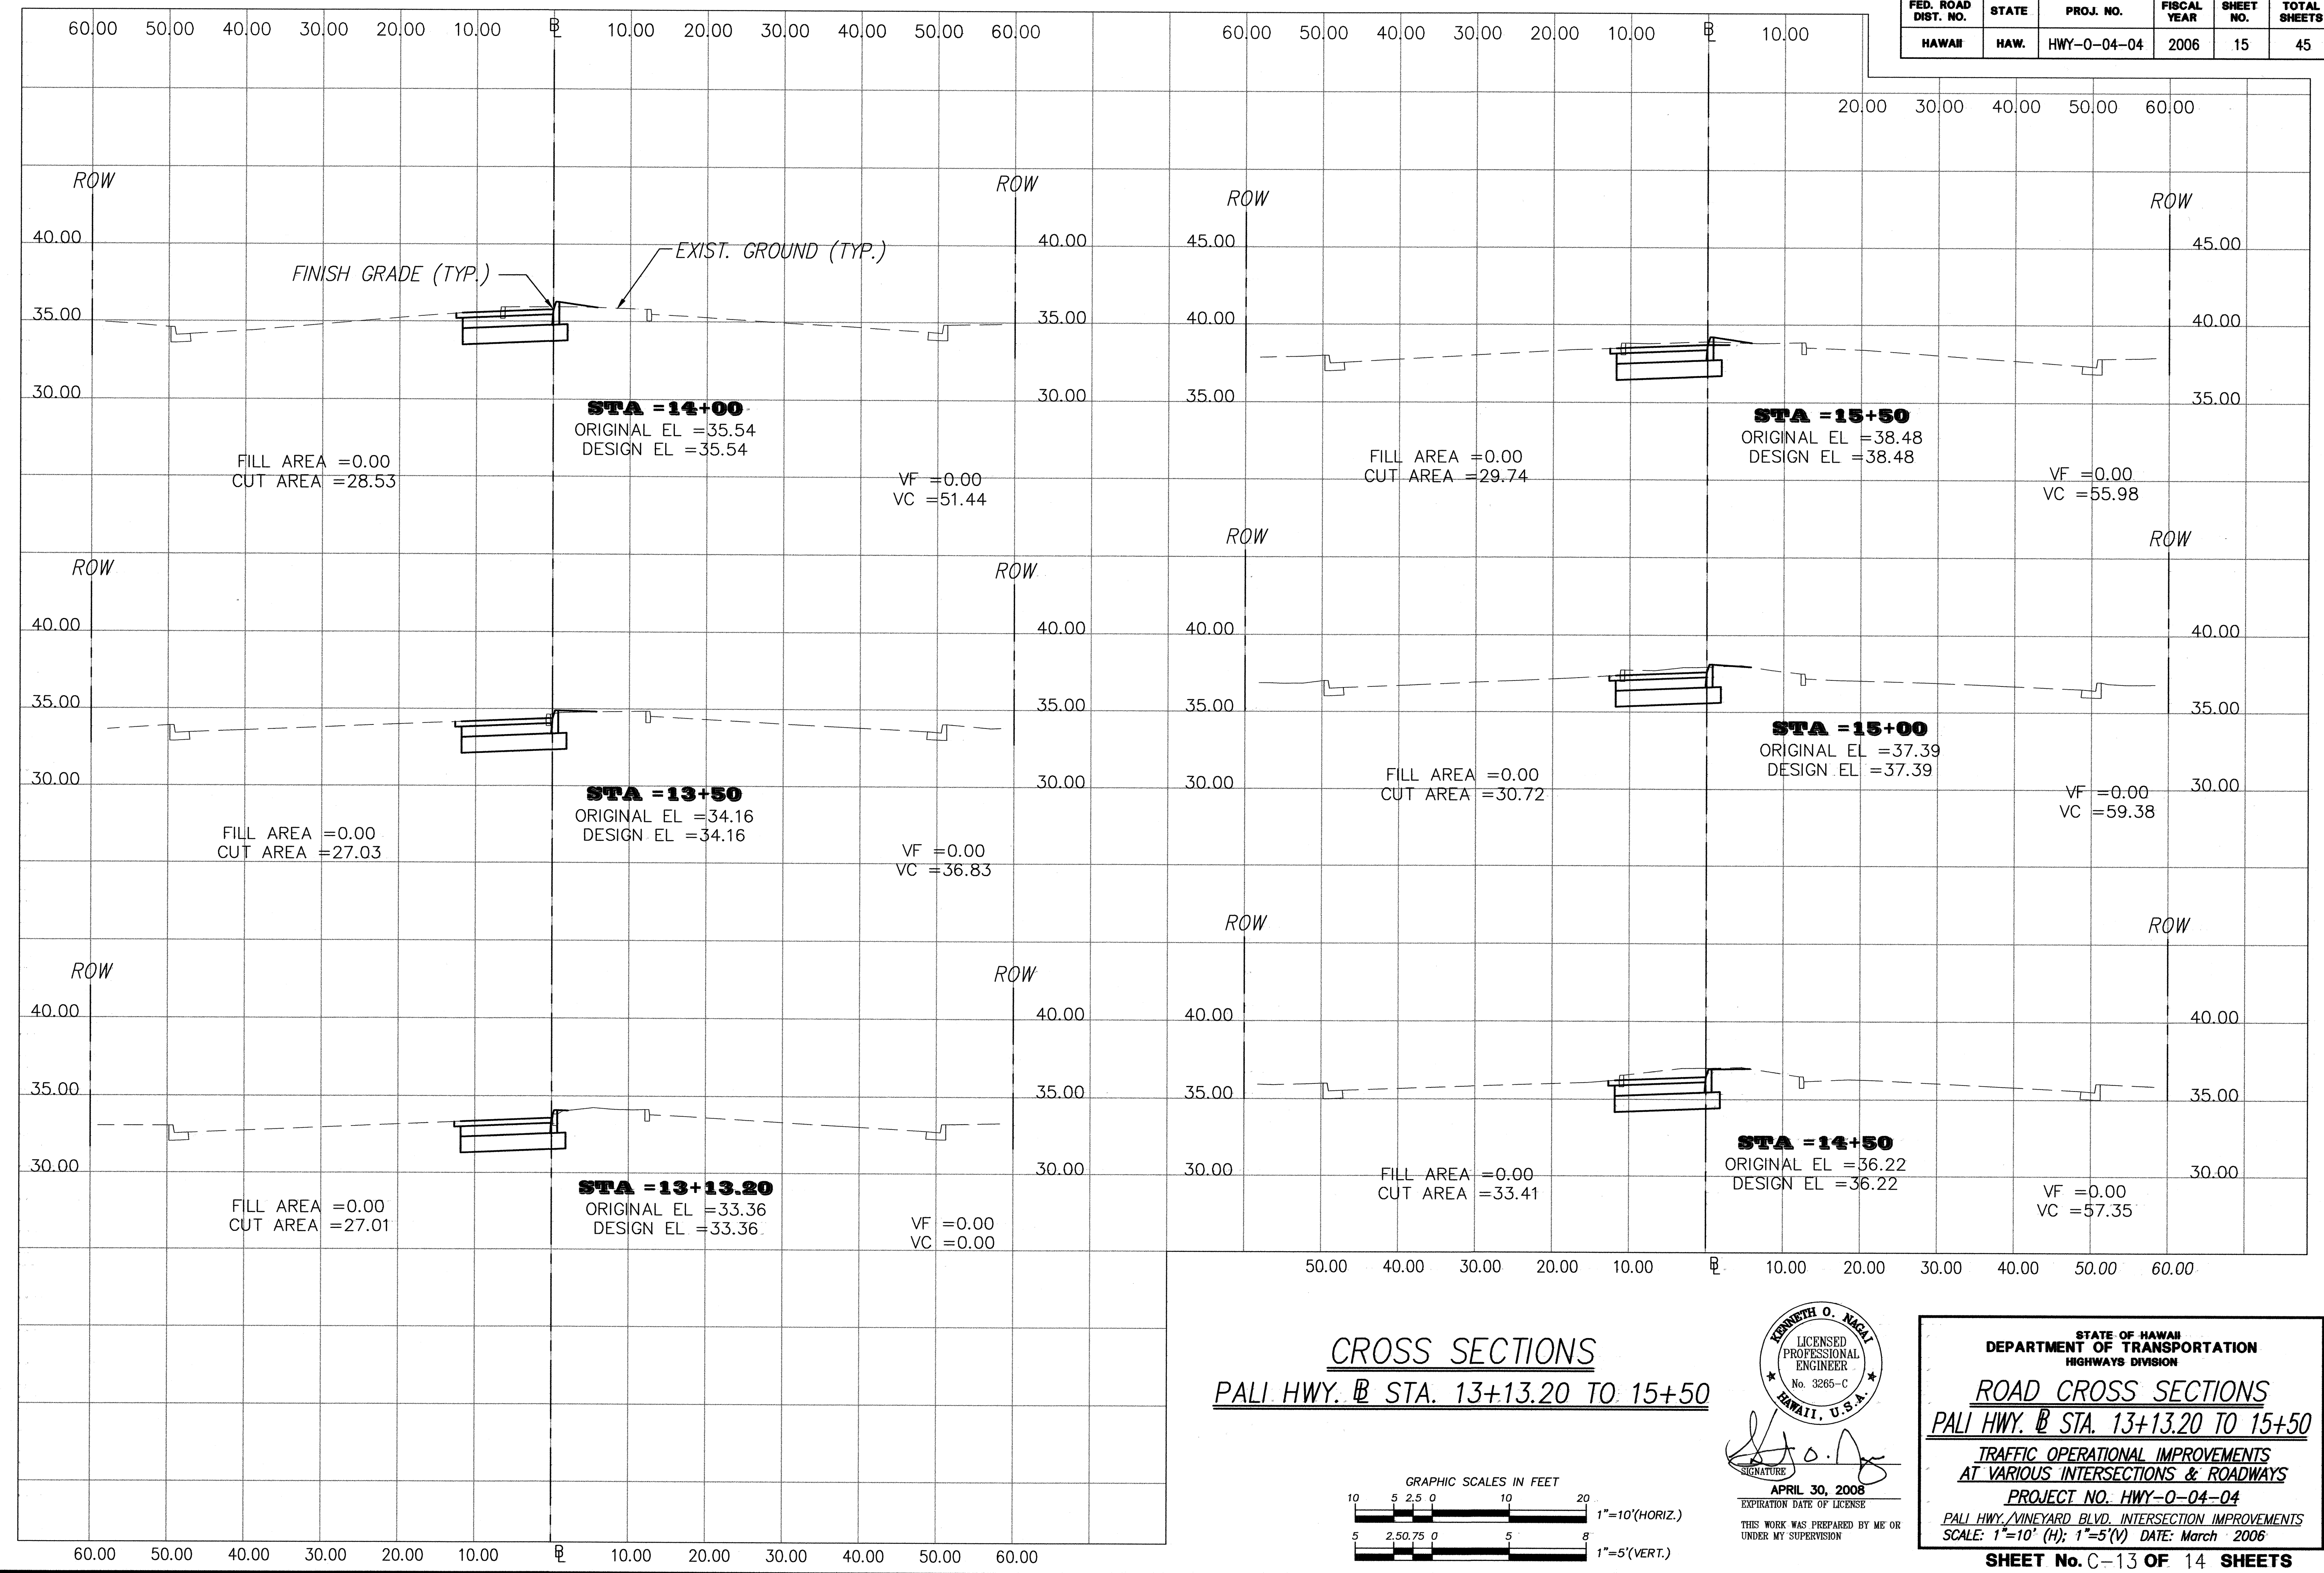

DATE _____
 SURVEY PLOTTED BY _____
 DRAWN BY _____
 CHECKED BY _____
 NOTE BOOK _____
 No. _____

CROSS SECTIONS
PALI HWY. B STA. 13+13.20 TO 15+50

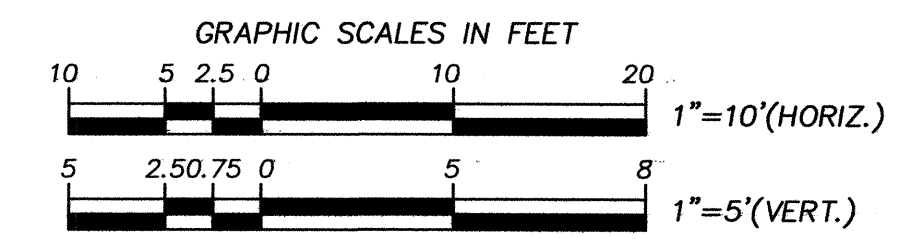


KENNETH O. NAGAI
 LICENSED PROFESSIONAL ENGINEER
 No. 3265-C
 HAWAII, U.S.A.
 APRIL 30, 2008
 EXPIRATION DATE OF LICENSE
 THIS WORK WAS PREPARED BY ME OR UNDER MY SUPERVISION

STATE OF HAWAII
 DEPARTMENT OF TRANSPORTATION
 HIGHWAYS DIVISION
ROAD CROSS SECTIONS
PALI HWY. B STA. 13+13.20 TO 15+50
 TRAFFIC OPERATIONAL IMPROVEMENTS
 AT VARIOUS INTERSECTIONS & ROADWAYS
 PROJECT NO. HWY-0-04-04
 PALI HWY./VINEYARD BLVD. INTERSECTION IMPROVEMENTS
 SCALE: 1"=10' (H); 1"=5' (V) DATE: March 2006
SHEET No. C-13 OF 14 SHEETS


TRAFFIC OPERATIONAL IMPROVEMENTS AT VARIOUS INTERSECTIONS AND ROADWAYS
 PROJECT NO. HWY-0-04-04
 MARCH 14, 2006

FED. ROAD DIST. NO.	STATE	PROJ. NO.	FISCAL YEAR	SHEET NO.	TOTAL SHEETS
HAWAII	HAW.	HWY-0-04-04	2006	16	45

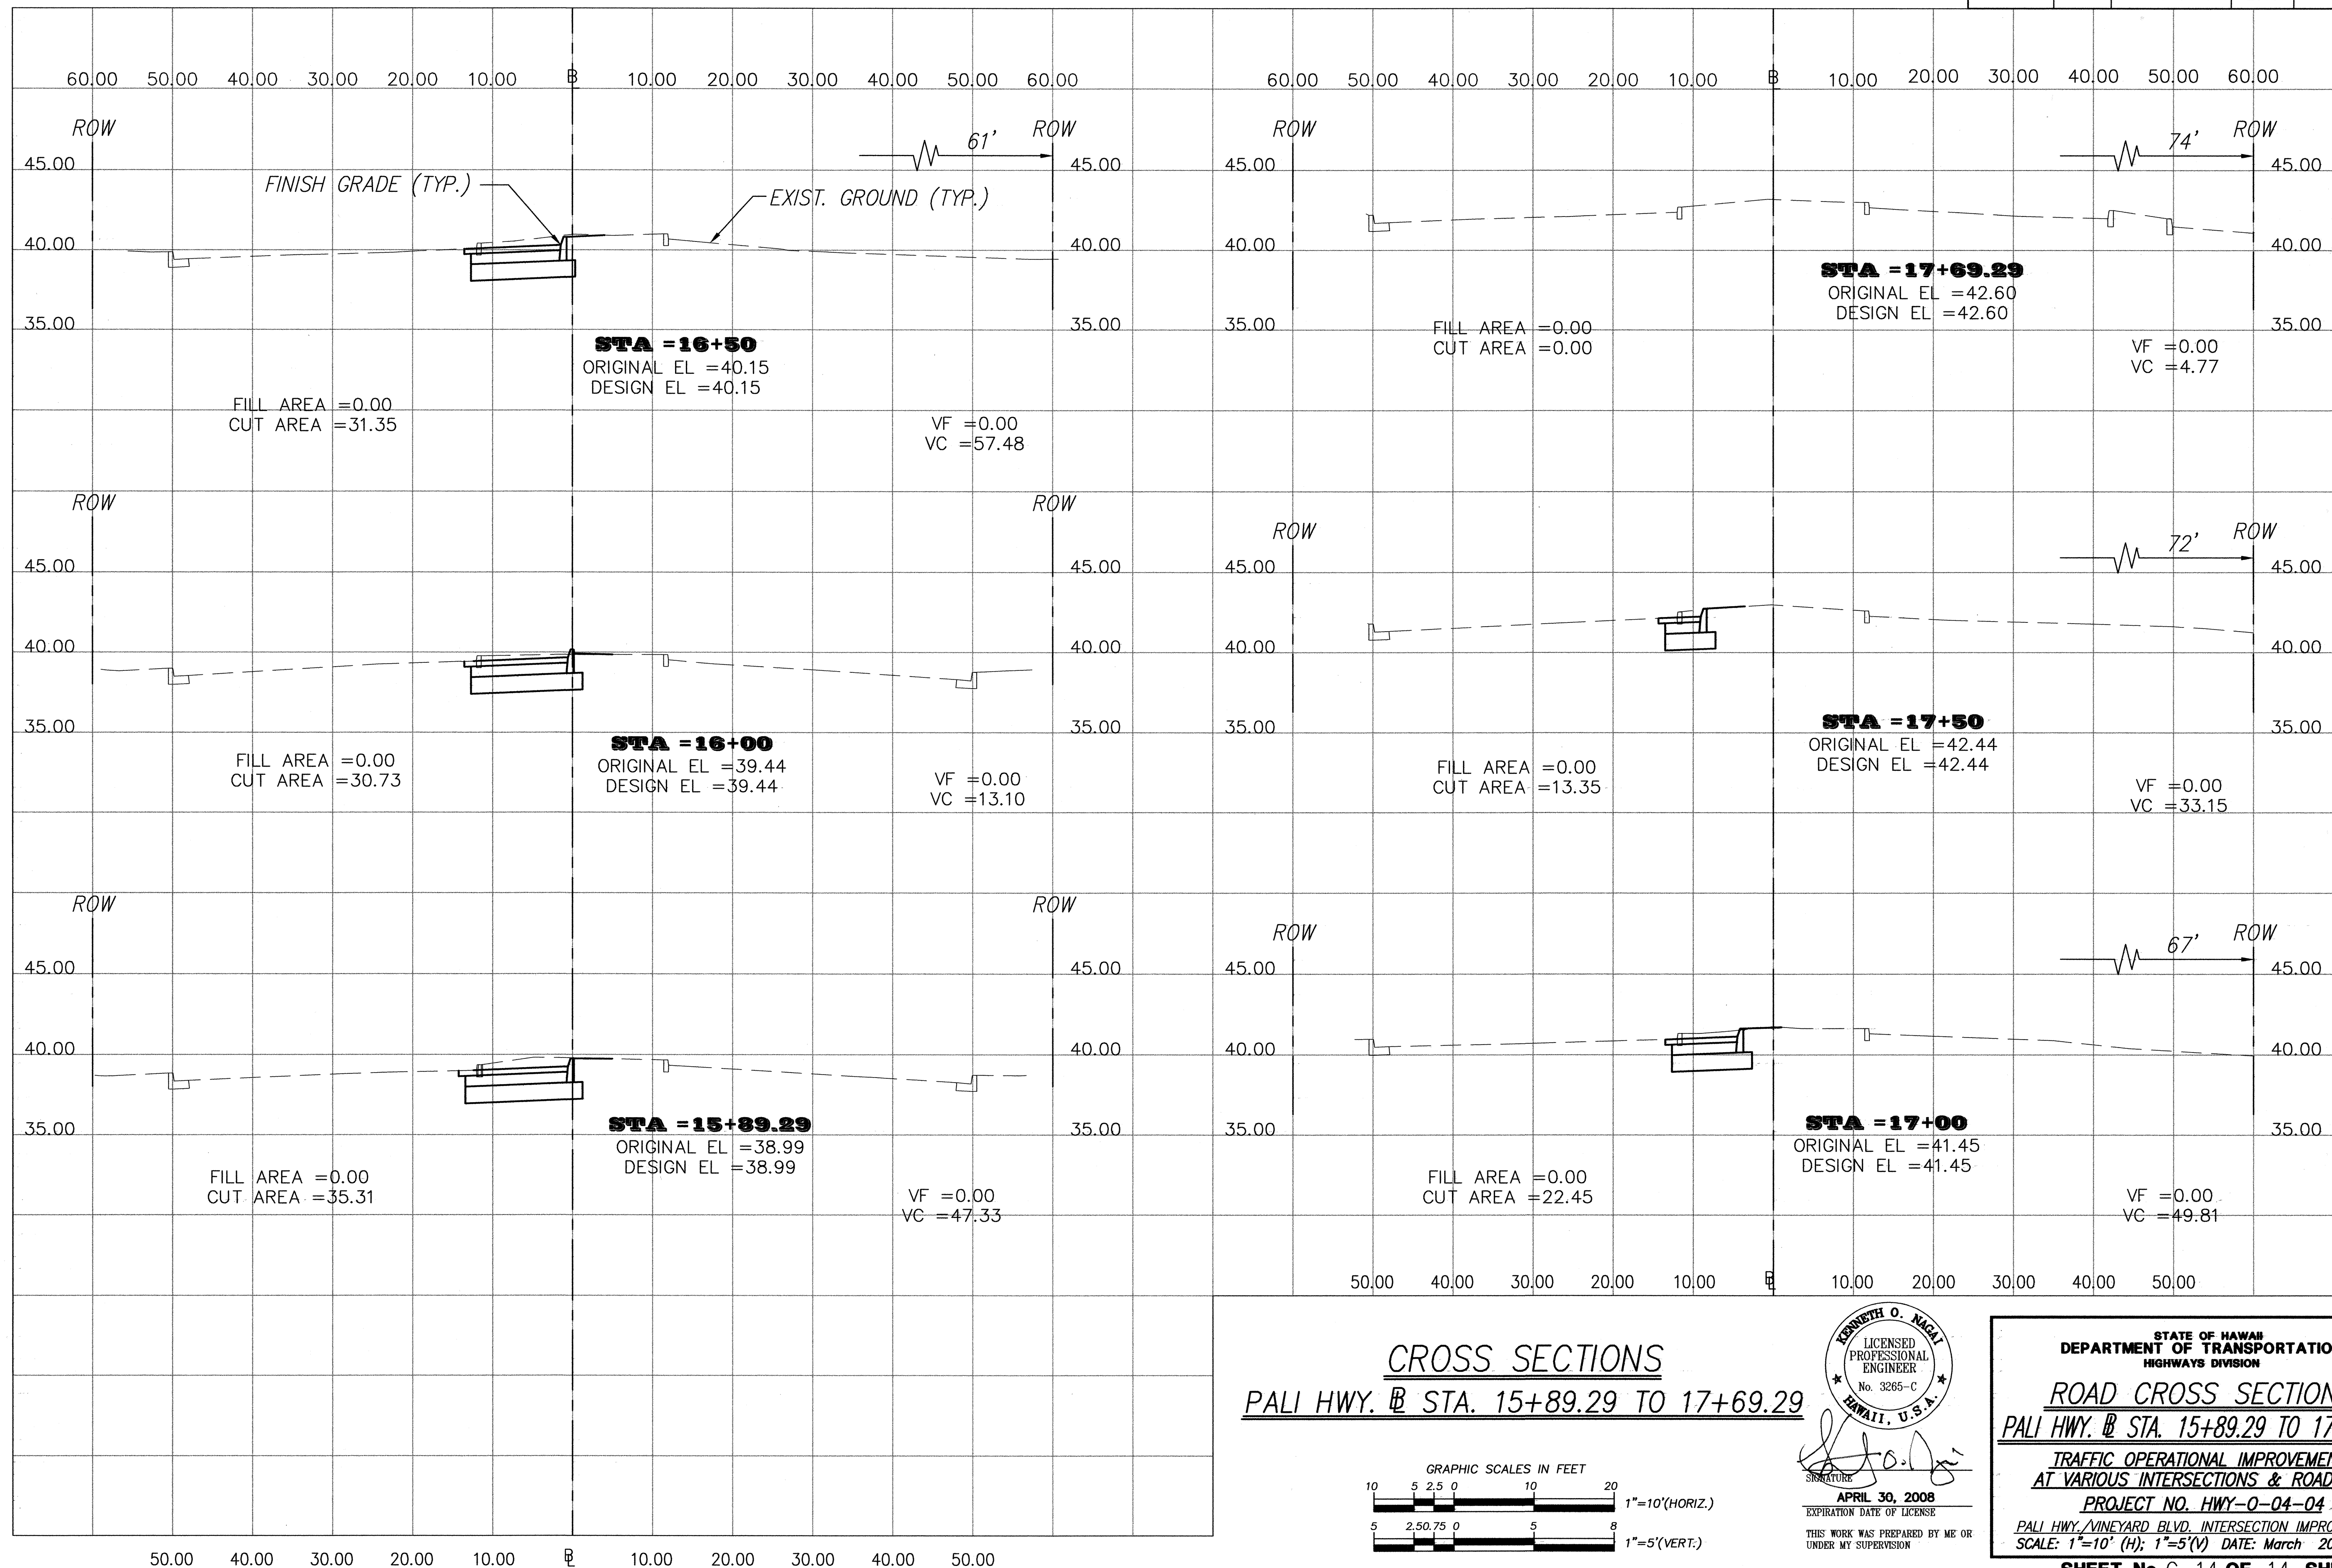

ORIGINAL PLAN	SURVEY PLOTTED BY	DATE
	DRAWN BY	
	CHECKED BY	
	NOTED BY	

CROSS SECTIONS **PALI HWY. @ STA. 15+89.29 TO 17+69.29**

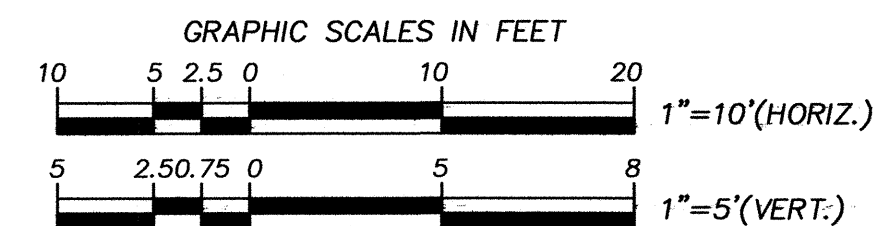

KENNETH O. NAGI
 LICENSED PROFESSIONAL ENGINEER
 No. 3265-C
 HAWAII, U.S.A.

APRIL 30, 2008
 EXPIRATION DATE OF LICENSE

THIS WORK WAS PREPARED BY ME OR UNDER MY SUPERVISION

STATE OF HAWAII
 DEPARTMENT OF TRANSPORTATION
 HIGHWAYS DIVISION

ROAD CROSS SECTIONS
PALI HWY. @ STA. 15+89.29 TO 17+69.29

TRAFFIC OPERATIONAL IMPROVEMENTS
 AT VARIOUS INTERSECTIONS & ROADWAYS
 PROJECT NO. HWY-0-04-04

PALI HWY./VINEYARD BLVD. INTERSECTION IMPROVEMENTS
 SCALE: 1"=10' (H); 1"=5' (V) DATE: March 2006

SHEET No. C-14 OF 14 SHEETS