



FED. ROAD DIST. NO.	STATE	FEDERAL AID PROJ. NO.	FISCAL YEAR	SHEET NO.	TOTAL SHEETS
HAWAII	HAW.	NH-0300(144)	2023	21	175

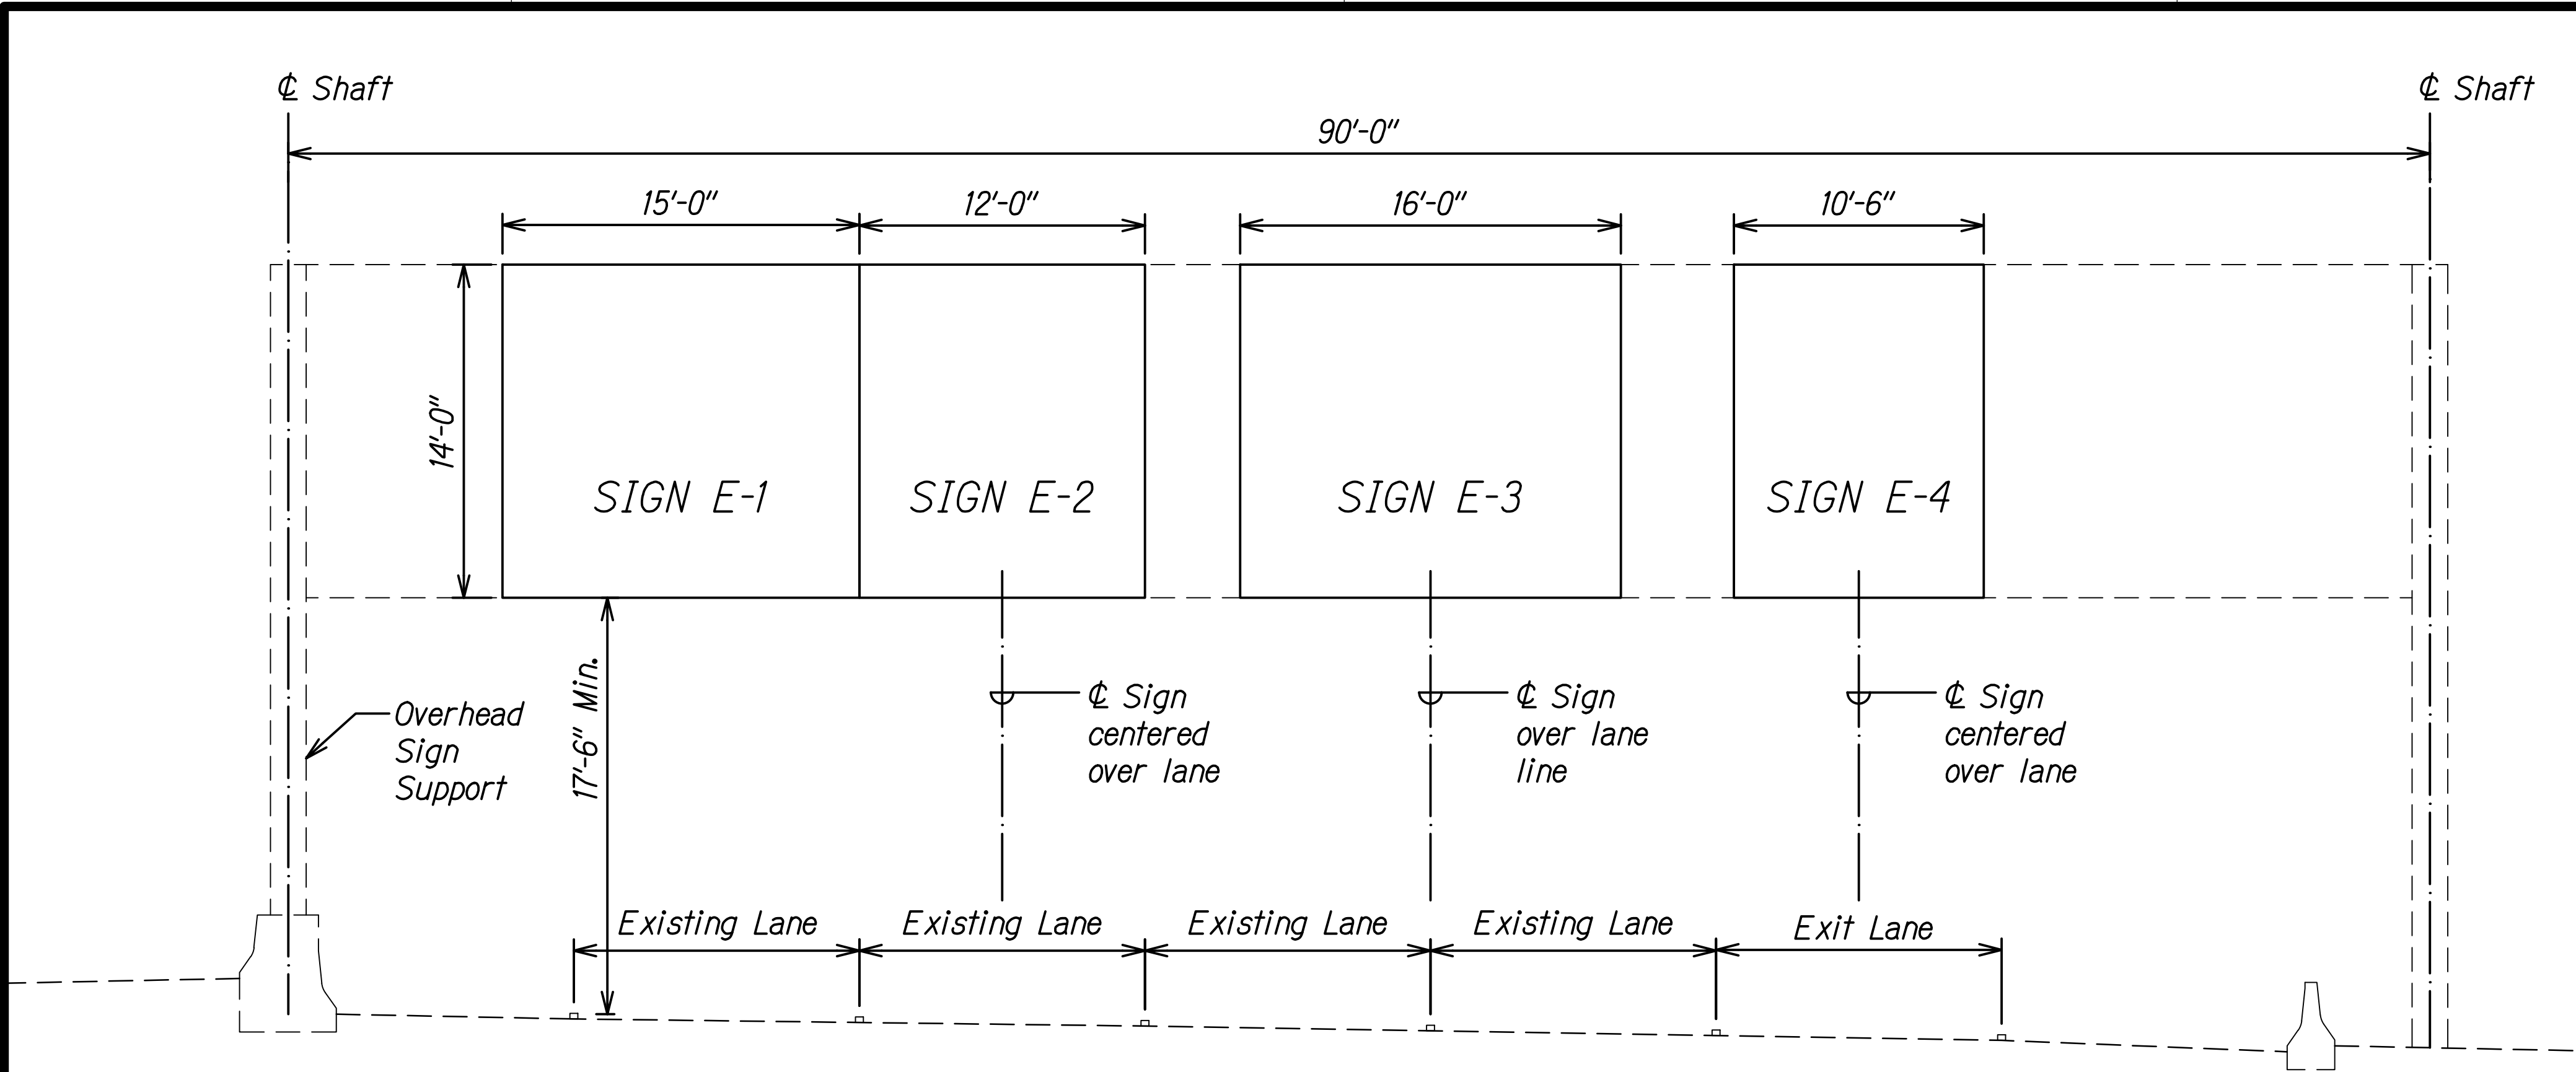

**SIGN STRUCTURE H1EBR-253**  
(FACING DIRECTION OF TRAFFIC)  
Scale: 1"=5'

**NOTE:**  
See Sht. D-1 for Sign Panel Details.

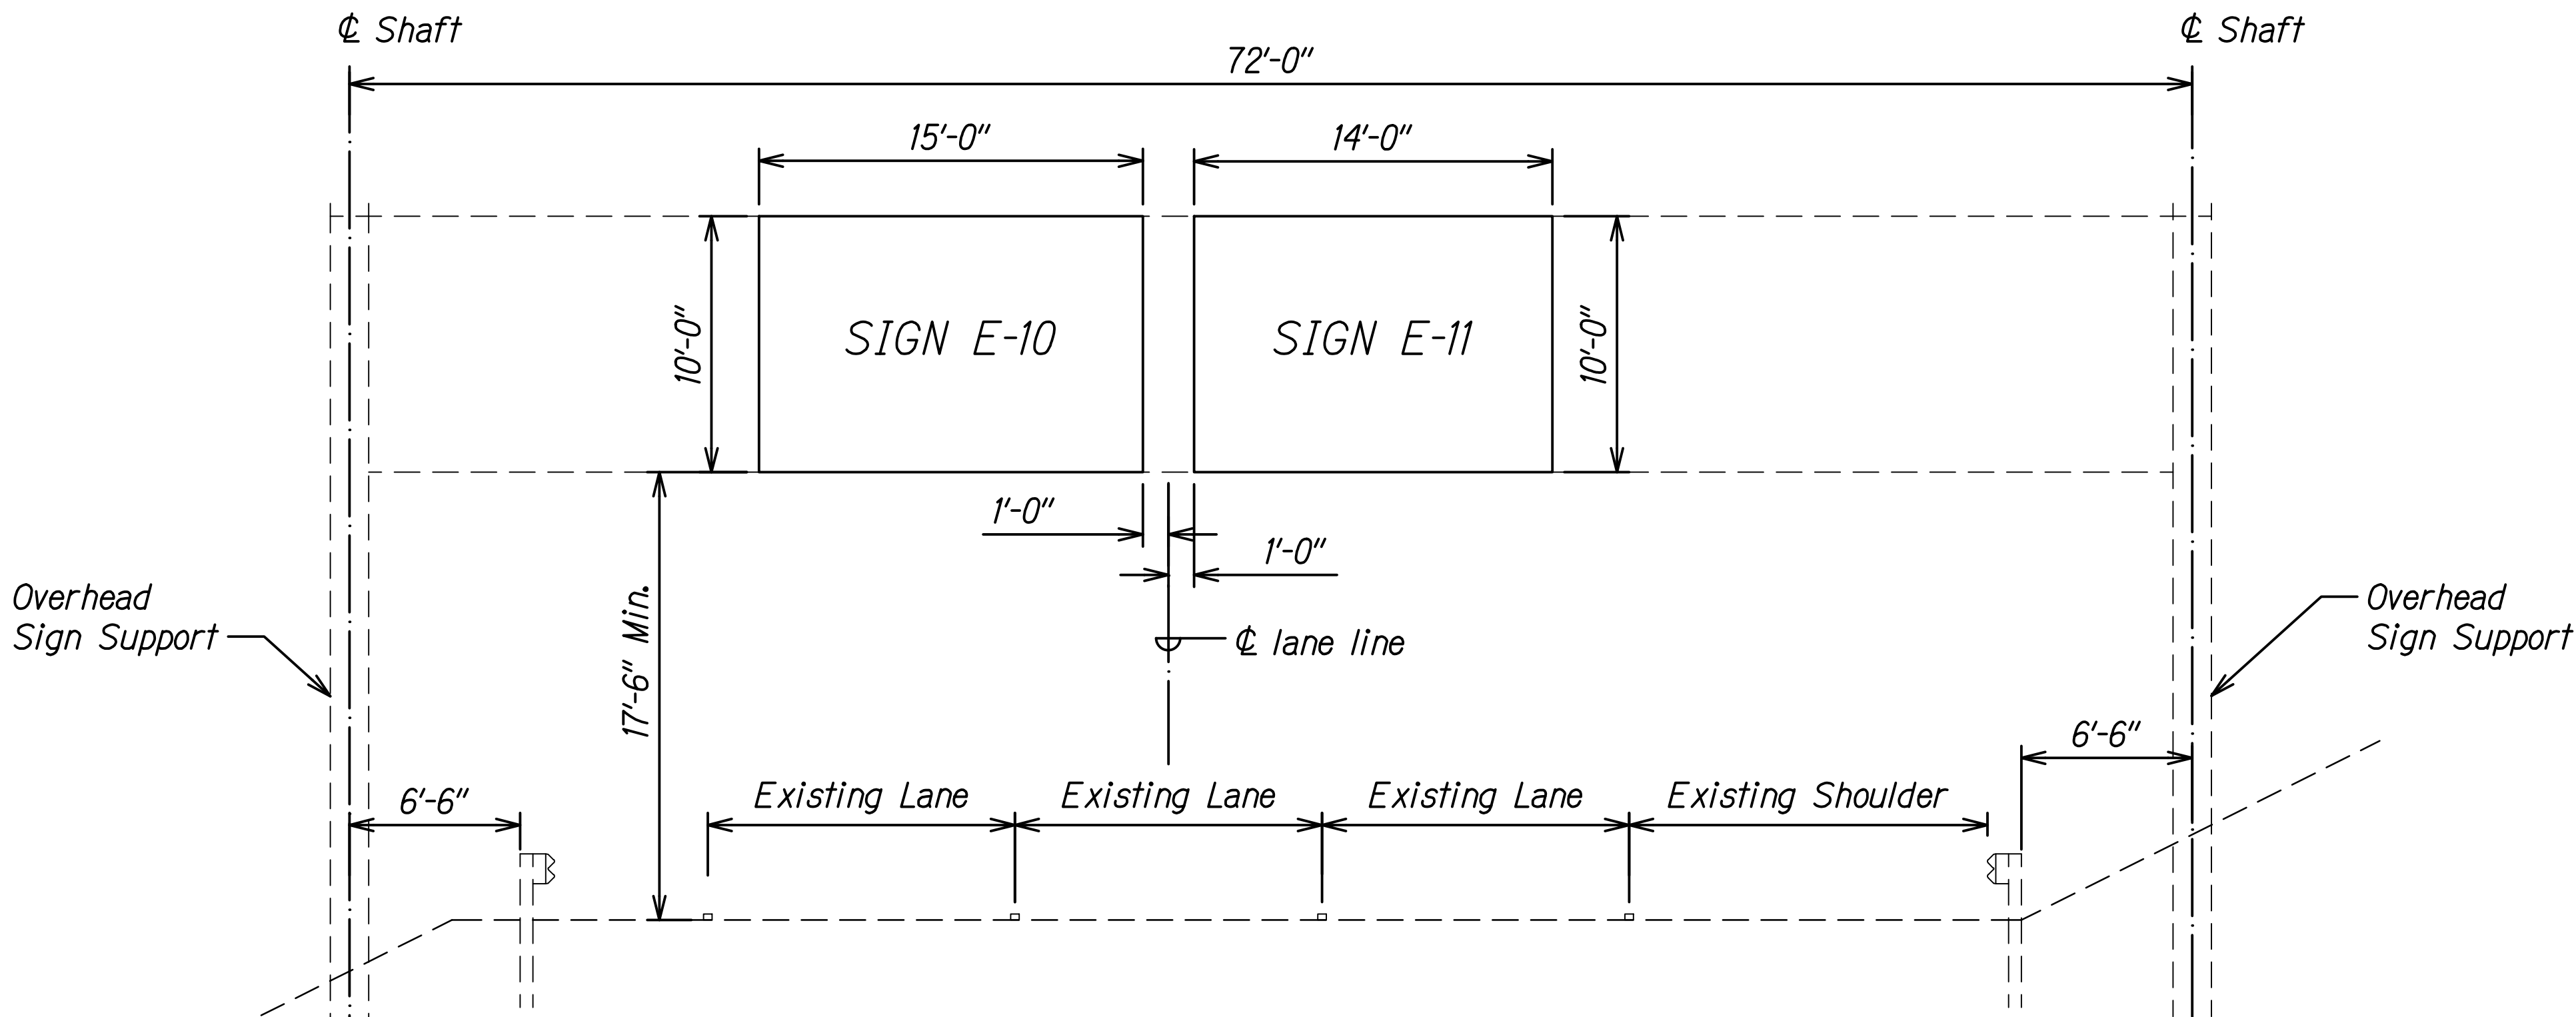

**SIGN STRUCTURE 78EBR-830**  
(FACING DIRECTION OF TRAFFIC)  
Scale: 1"=5'

**NOTE:**  
See Sht. D-2 for Sign Panel Details.

DATE	____
SURVEY PLOTTED BY	____
ORIGINAL PLAN	____
DESIGNED BY	____
TRACED BY	____
NOTE BOOK	____
QUANTITIES BY	____
CHECKED BY	____
No.	____

PAMELA K. UYEDA  
LICENSED PROFESSIONAL ENGINEER  
No. 10352-C  
HAWAII, U.S.A.

THIS WORK WAS PREPARED BY ME  
OR UNDER MY SUPERVISION.

*Paul K. Uyeda* 04/30/24  
SIGNATURE EXPIRATION DATE OF THE LICENSE

STATE OF HAWAII  
DEPARTMENT OF TRANSPORTATION  
HIGHWAYS DIVISION


**DESTINATION SIGN  
FRAME LAYOUT**

INTERSTATE ROUTE H-1 AND H-201  
DESTINATION SIGN UPGRADE/REPLACEMENT, PHASE 3  
FAP NO. NH-0300(144)

Scale: As Shown Date: Sept. 2022


SHEET No. F-1 OF 3 SHEETS

FED. ROAD DIST. NO.	STATE	FEDERAL AID PROJ. NO.	FISCAL YEAR	SHEET NO.	TOTAL SHEETS
HAWAII	HAW.	NH-0300(144)	2023	22	175

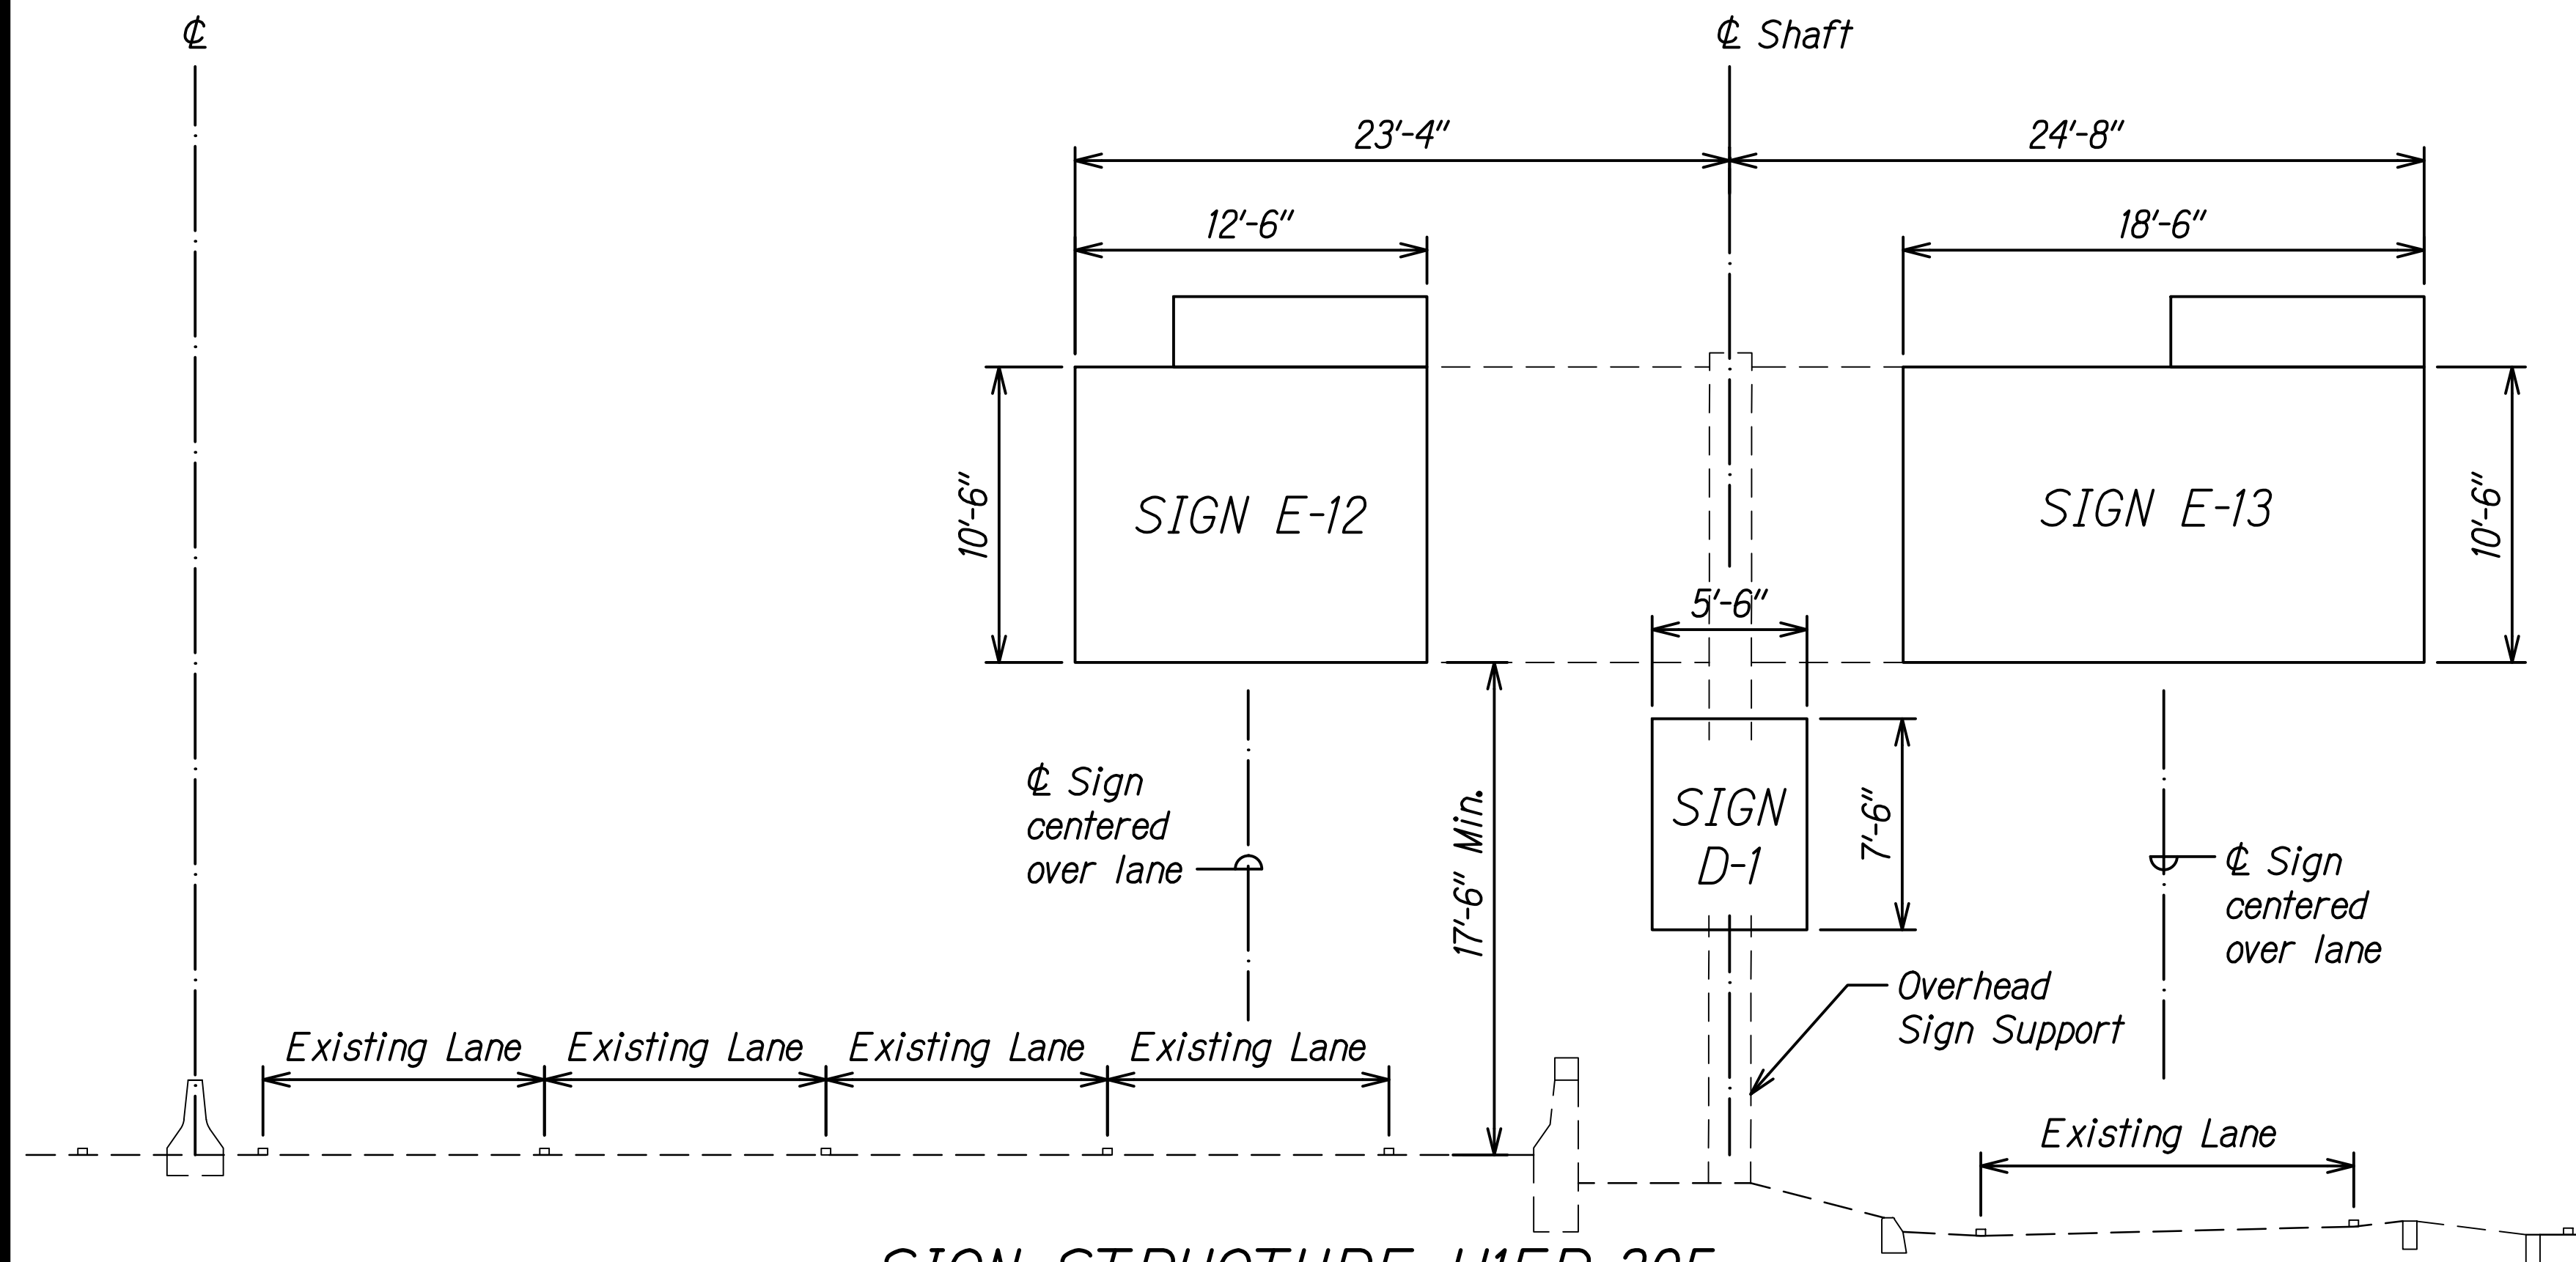

**SIGN STRUCTURE HIEB-305**  
(FACING DIRECTION OF TRAFFIC)  
Scale: 1"=5'

**NOTE:**  
See Sht. D-3 for Sign Panel Details.

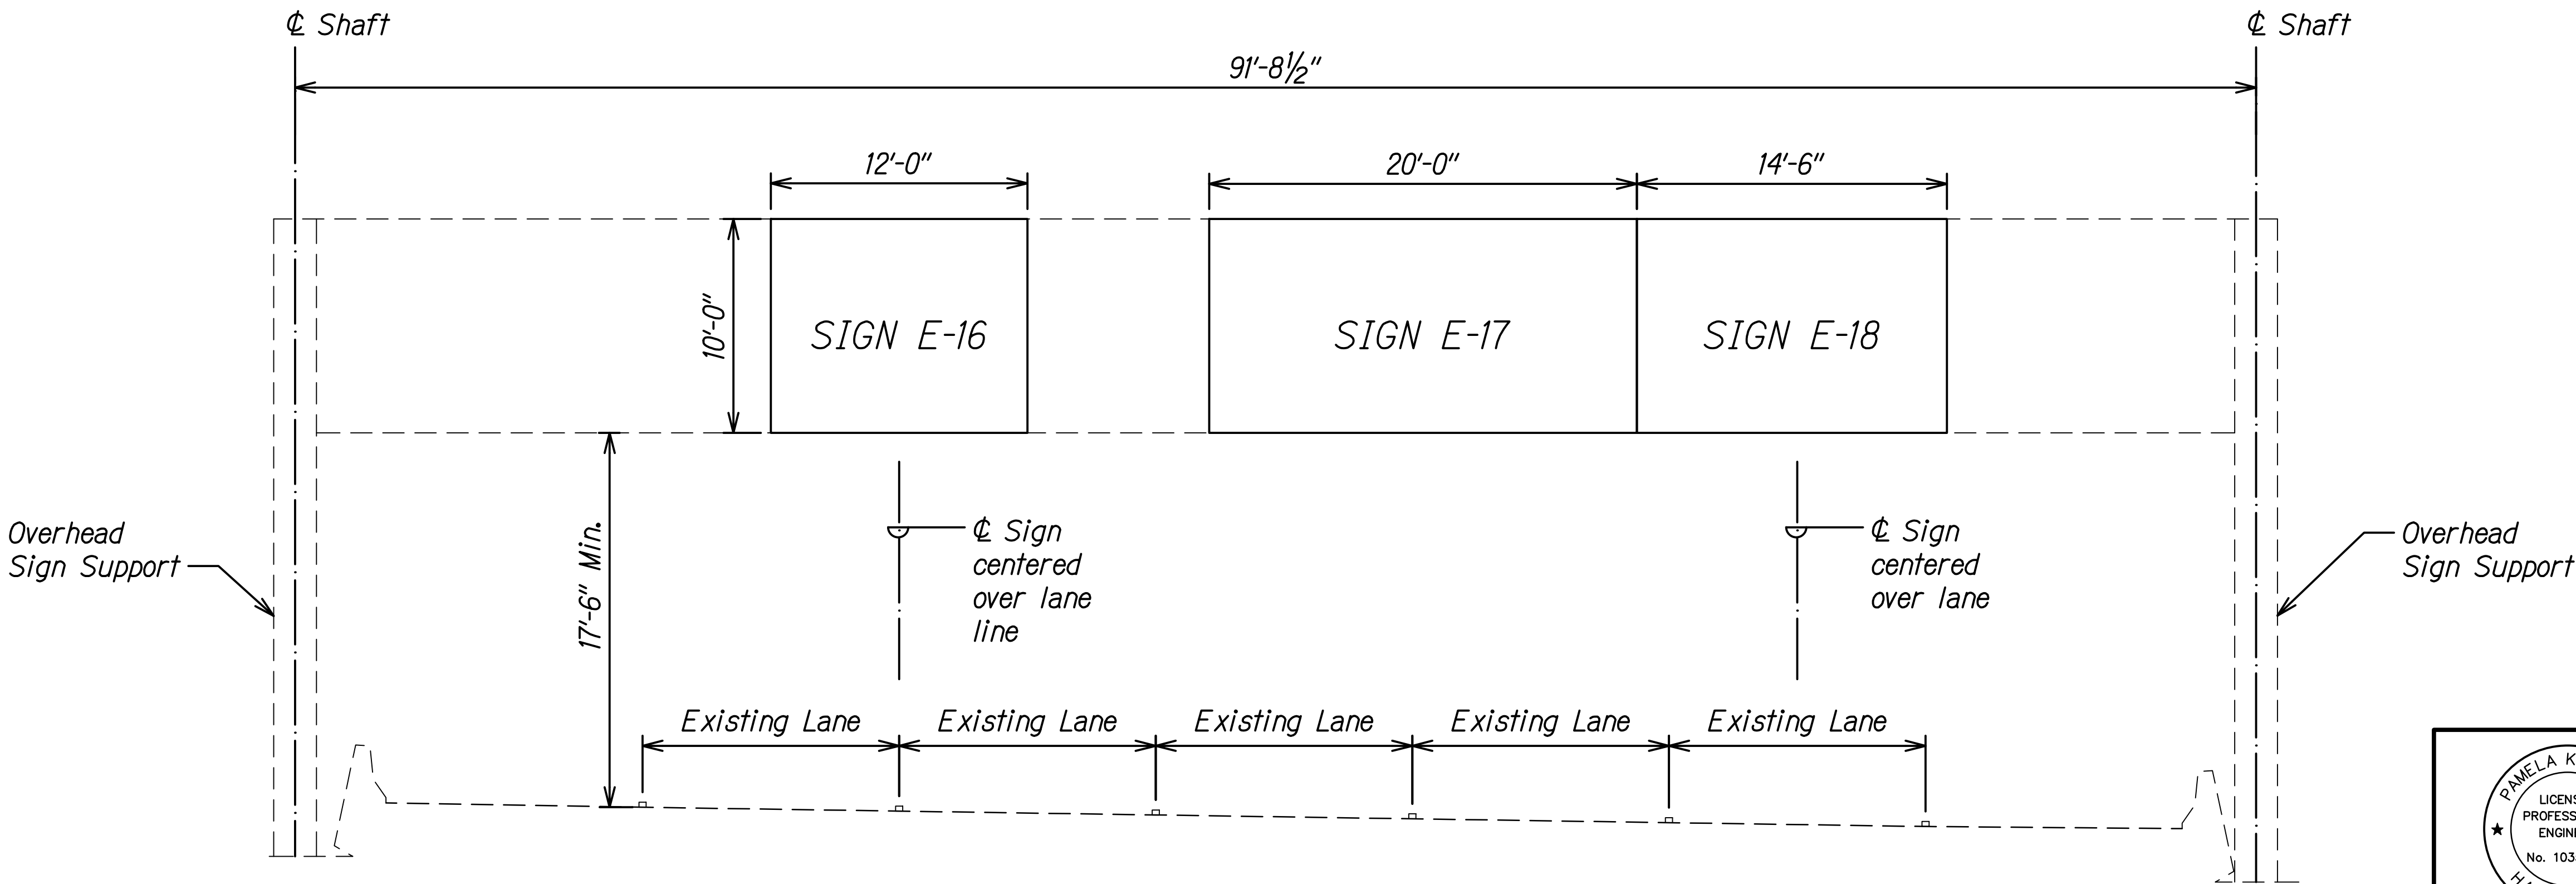

**SIGN STRUCTURE HIWB-505**  
(FACING DIRECTION OF TRAFFIC)  
Scale: 1"=5'

**NOTE:**  
See Sht. D-4 for Sign Panel Details.

DATE	
SURVEY PLOTTED BY	
DRAWN BY	
TRACED BY	
DESIGNED BY	
NOTED BY	
CHECKED BY	
IN CHARGE	

PAMELA K. UYEDA  
LICENSED PROFESSIONAL ENGINEER  
No. 10352-C  
HAWAII, U.S.A.

THIS WORK WAS PREPARED BY ME OR UNDER MY SUPERVISION.

*[Signature]* 04/30/24  
SIGNATURE EXPIRATION DATE OF THE LICENSE

STATE OF HAWAII  
DEPARTMENT OF TRANSPORTATION  
HIGHWAYS DIVISION


**DESTINATION SIGN  
FRAME LAYOUT**

INTERSTATE ROUTE H-1 AND H-201  
DESTINATION SIGN UPGRADE/REPLACEMENT, PHASE 3  
FAP NO. NH-0300(144)

Scale: As Shown Date: Sept. 2022

SHEET No. F-2 OF 3 SHEETS

FED. ROAD DIST. NO.	STATE	FEDERAL AID PROJ. NO.	FISCAL YEAR	SHEET NO.	TOTAL SHEETS
HAWAII	HAW.	NH-0300(144)	2023	23	175

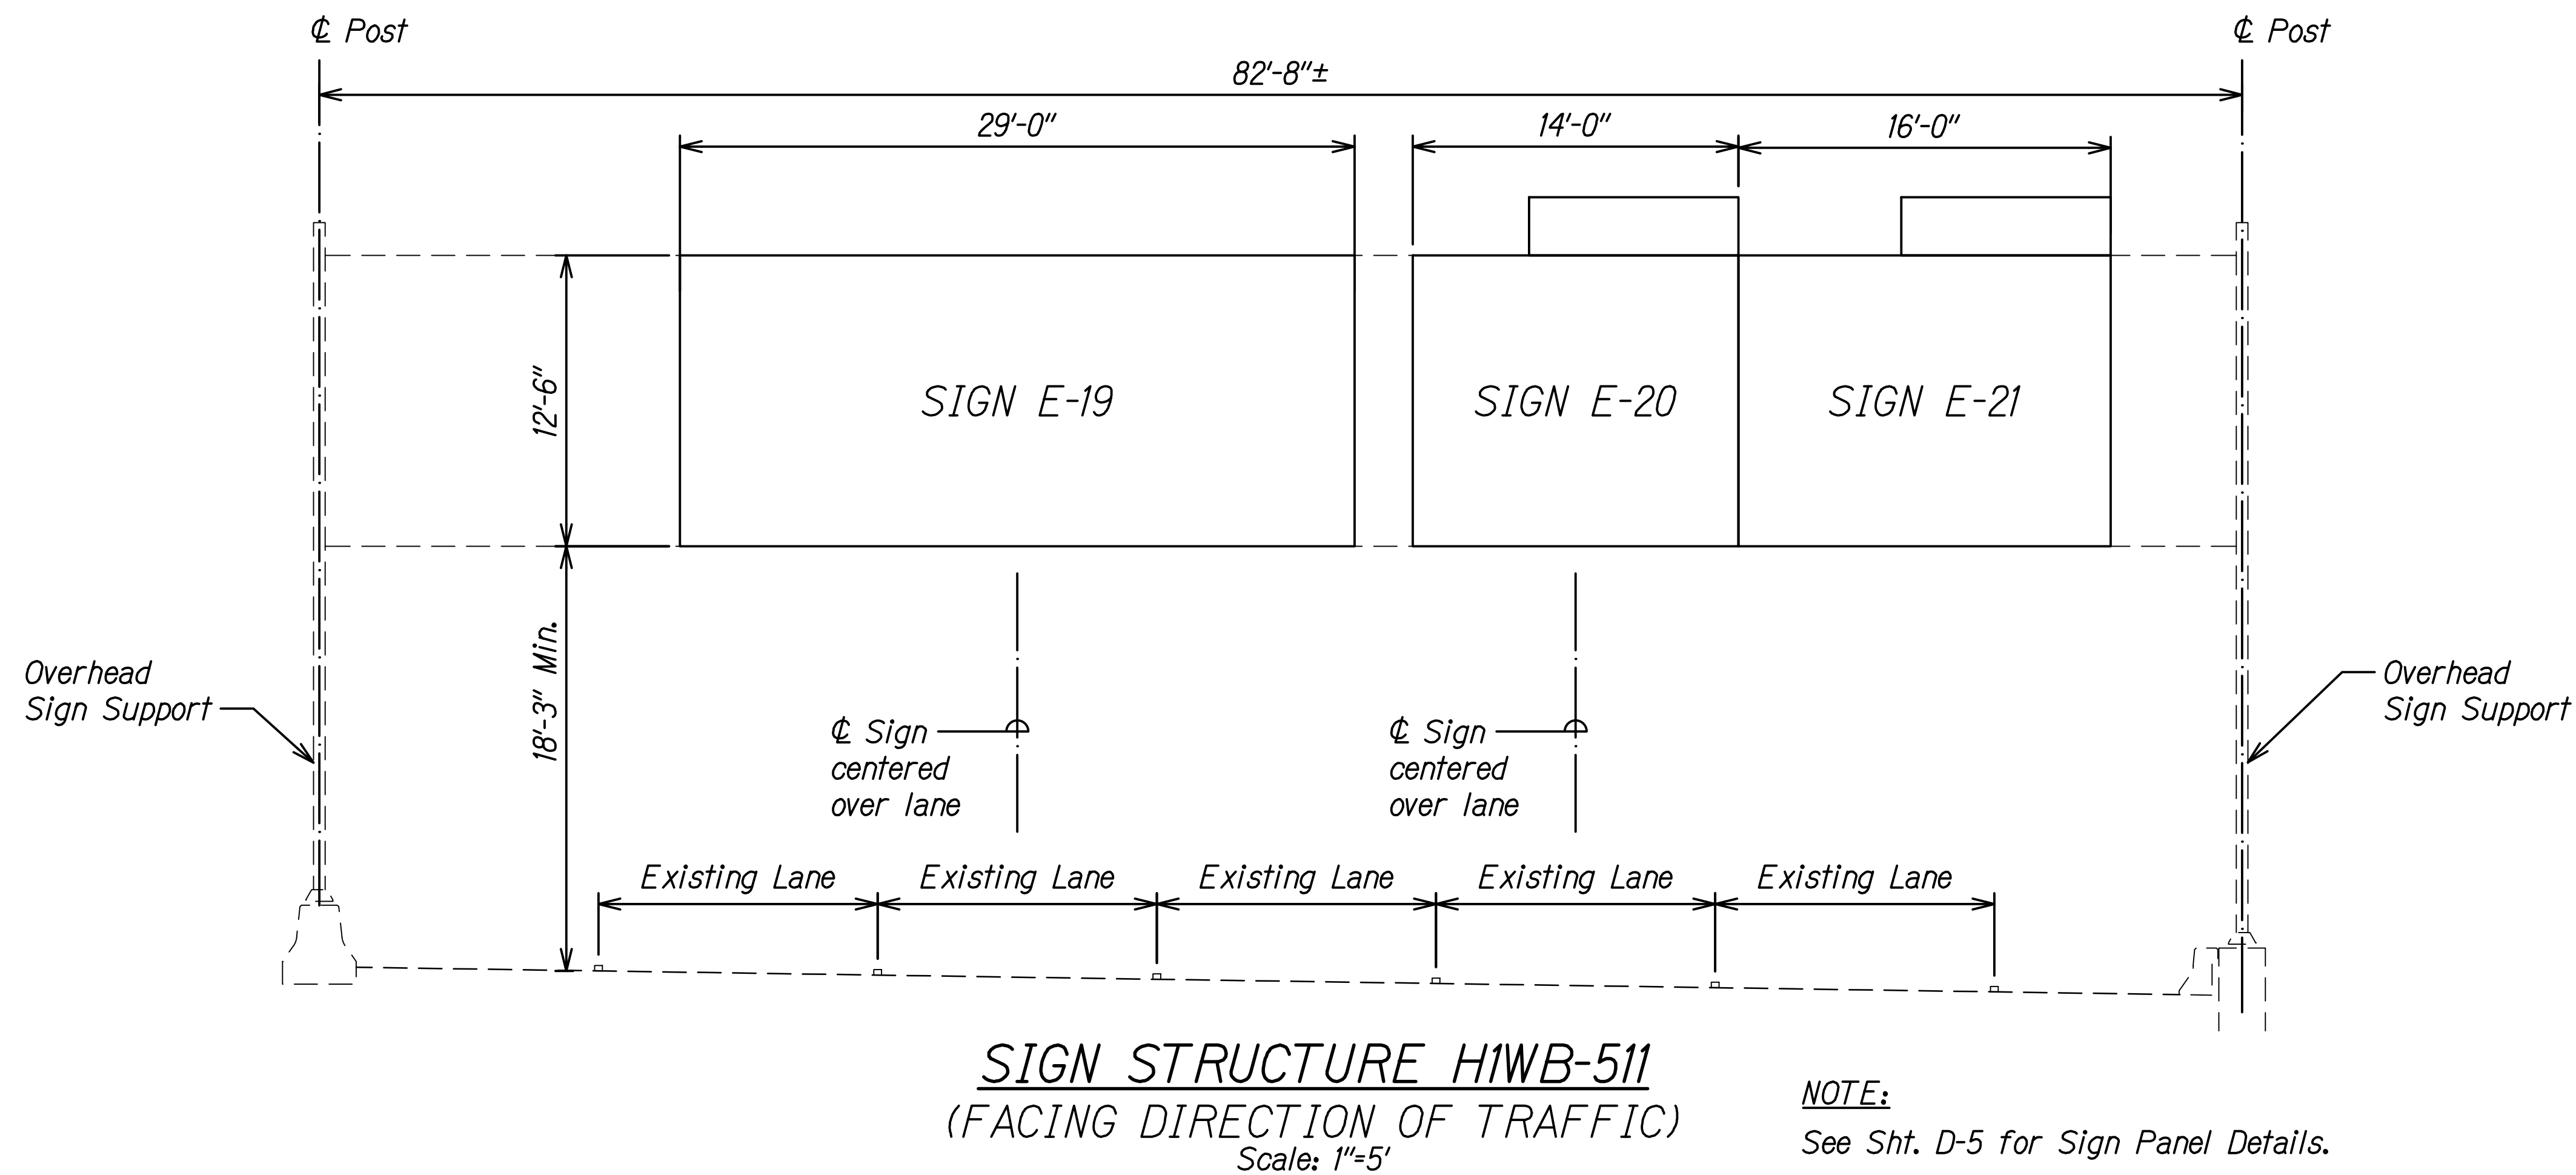

ORIGINAL PLAN	SURVEY PLOTTED BY	DATE
NOTE BOOK	DRAWN BY	
	DESIGNED BY	
	QUANTITIES BY	
	CHECKED BY	

PAMELA K. UYEDA

LICENSED  
PROFESSIONAL  
ENGINEER

No. 10352-C

HAWAII, U.S.A.

THIS WORK WAS PREPARED BY ME  
OR UNDER MY SUPERVISION.

Paul K. Uyeda

SIGNATURE

04/30/24

EXPIRATION DATE  
OF THE LICENSE

STATE OF HAWAII  
DEPARTMENT OF TRANSPORTATION  
HIGHWAYS DIVISION

**DESTINATION SIGN  
FRAME LAYOUT**

INTERSTATE ROUTE H-1 AND H-201  
DESTINATION SIGN UPGRADE/REPLACEMENT, PHASE 3  
FAP NO. NH-0300(144)

Scale: As ShownDate: Sept. 2022

SHEET No. F-3 OF 3 SHEETS

23