

FED. ROAD DIST. NO.	STATE	FEDERAL AID PROJ. NO.	FISCAL YEAR	SHEET NO.	TOTAL SHEETS
HAWAII	HAW.	NH-0300(144)	2023	4	175

PUBLIC HEALTH, SAFETY AND CONVENIENCE NOTES:

1. The Contractor shall observe and comply with all Federal, State, and Local laws required for the protection of public health and safety and environmental quality.
2. The Contractor, at his own expense, shall keep the project and its surrounding areas free from dust nuisance. The work shall be in conformance with the air pollution standards and regulations of the State Department of Health. The City may require supplementary measures as necessary.
3. The Contractor's attention is directed to Chapter 448, Public Health Regulations, Department of Health, State of Hawaii, "Community Noise Control for Oahu" in which maximum allowable noise levels have been set. If the construction activities for this project will exceed the allowable noise levels, the Contractor will be required to obtain a permit from the Director of the Department of Health. The Contractor shall obtain a copy of Chapter 448 and become familiar with the noise level restrictions and the procedures for obtaining a Permit for construction activities.
4. The Contractor is to comply with the directions of the State of Hawaii Occupation Safety and Health Law (DOSH).

HISTORICAL PRESERVATION NOTES:

1. Should historic remains such as artifacts, burials, concentrations of shell or charcoal be encountered during construction activities, work shall cease immediately in the immediate vicinity of the find, and the find shall be protected from further damage. The Contractor shall cordon off the area and immediately notify the State Historic Preservation Division at (808) 692-8015, which will assess the significance of the find and recommend the appropriate mitigation measures, if necessary. In addition, if human burials are found, the Contractor shall immediately notify the Honolulu Police Department.

NOTES FOR PROTECTION OF ENDANGERED SPECIES:

1. If nighttime construction occurs, all lighting shall be shielded and directed towards the ground to avoid attracting adult seabirds as they travel from the ocean to their breeding areas. No night work will be allowed during the shearwater fledging period of September 15th to December 15th.
2. Automatic motion sensor switches and timer controls shall be instilled on all outdoor lights or manually turned off when activity is not occurring in the lighted area.
3. Woody plants taller than 15 feet shall not be disturbed, removed, or trimmed during the bat birthing and pup-rearing season between June 1st and September 15th.

ORIGINAL PLAN	SURVEY PLOTTED BY	DATE
NOTE BOOK	DRAWN BY	.
	TRACED BY	.
	DESIGNED BY	.
	QUANTITIES BY	.
	CHECKED BY	.
No.		

PAMELA K. UYEDA

LICENSED
PROFESSIONAL
ENGINEER

No. 10352-C

HAWAII, U.S.A.

THIS WORK WAS PREPARED BY ME
OR UNDER MY SUPERVISION.

Paul K. Uyeda

SIGNATURE

04/30/24

EXPIRATION DATE
OF THE LICENSE

STATE OF HAWAII
DEPARTMENT OF TRANSPORTATION
HIGHWAYS DIVISION

GENERAL NOTES

INTERSTATE ROUTE H-1 AND H-201
DESTINATION SIGN UPGRADE/REPLACEMENT, PHASE 3
FAP NO. NH-0300(144)














Scale: NoneDate: Sept. 2022

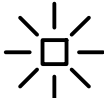


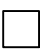
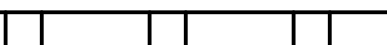
SHEET No. N-2 OF 7 SHEETS

4

LEGEND:

EXISTING

	CATV BOX
	DI
D_{24}	24" DRAIN LINE
$\text{-----}ELEC.\text{-----}$	ELEC. LINE
	ELEC MH
	ELEC. BOX
$\text{-----}GAS_2\text{-----}$	2" GAS LINE
$\text{-----}G.W.\text{-----}$	G.W.
	L.P.
	MH
$\text{-----}O/H\text{-----}$	OVERHEAD LINE
	SCMH
	SDMH
$\text{-----}SC\text{-----}$	SIGNAL CORPS LINE
	S.L.
	SLB
	STREET MONUMENT
	TEL BOX
	TEL. MH

$\text{-----}TEL.\text{-----}$	TELEPHONE LINE
	TREE
	U.P./S.L.
	U.P./CONDUIT
	UTILITY BOX
$\text{-----}W_6\text{-----}$	6" WATERLINE
	GuardRail

ABBREVIATIONS:

AC	Asphalt Concrete
$\#$	Baseline
BC	Bottom Curb
BOT.	Bottom
BW	Bottom Wall
CATV	Cable Television
C.B.	Catch Basin
CLF	Chain Link Fence
COL.	Column
COMM	Communications
CONC.	Concrete
D	Diameter or Drain
DI	Drain Inlet
E/ELEC.	Electric
ELEV/EL.	Elevation
EMH	Electric Manhole
EP	Edge of Pavement
ES	Edge of Shoulder
EXIST.	Existing
G	Gas
G.W.	Guy Wire
H	Height
HMA	Hot Mix Asphalt
INV.	Invert
JBPHH	Joint Base Pearl Harbor Hickam
L.F.	Linear Feet
L.P.	Lamp Pole / Light Pole
LT.	Left
MH	Manhole
NTS	Not to Scale
a.c.	On Center
O/H	Overhead
PB	Panel Box / Pull Box
PP	Power Pole
REF	Reflector
RPM	Raised Pavement Marker
RT.	Right
R/W	Right of Way
S	Sewer
SC	Signal Corps
SCMH	Signal Corps Manhole
SDMH	Storm Drain Manhole
SHT.	Sheet
S.L.	Street Light
SLB	Street Light Box
STA.	Station
TC	Top Curb
TEL.	Telephone
TW	Top Wall
Typ.	Typical
U.P.	Utility Pole
W	Water
WV	Water Valve

FED. ROAD DIST. NO.	STATE	FEDERAL AID PROJ. NO.	FISCAL YEAR	SHEET NO.	TOTAL SHEETS
HAWAII	HAW.	NH-0300(144)	2023	5	175

ORIGINAL PLAN	SURVEY PLOTTED BY	DATE
NOTE BOOK	DRAWN BY	.
	DESIGNED BY	.
	QUANTITIES BY	.
	CHECKED BY	.
No.		

PAMELA K. UYEDA

LICENSED PROFESSIONAL ENGINEER

No. 10352-C

HAWAII, U.S.A.

THIS WORK WAS PREPARED BY ME OR UNDER MY SUPERVISION.

Signature

04/30/24

EXPIRATION DATE OF THE LICENSE

STATE OF HAWAII

DEPARTMENT OF TRANSPORTATION

HIGHWAYS DIVISION

LEGEND & ABBREVIATIONS

INTERSTATE ROUTE H-1 AND H-201

DESTINATION SIGN UPGRADE/REPLACEMENT, PHASE 3

FAP NO. NH-0300(144)

Scale: None

Date: Sept. 2022

SHEET No. N-3 OF 7 SHEETS

5