
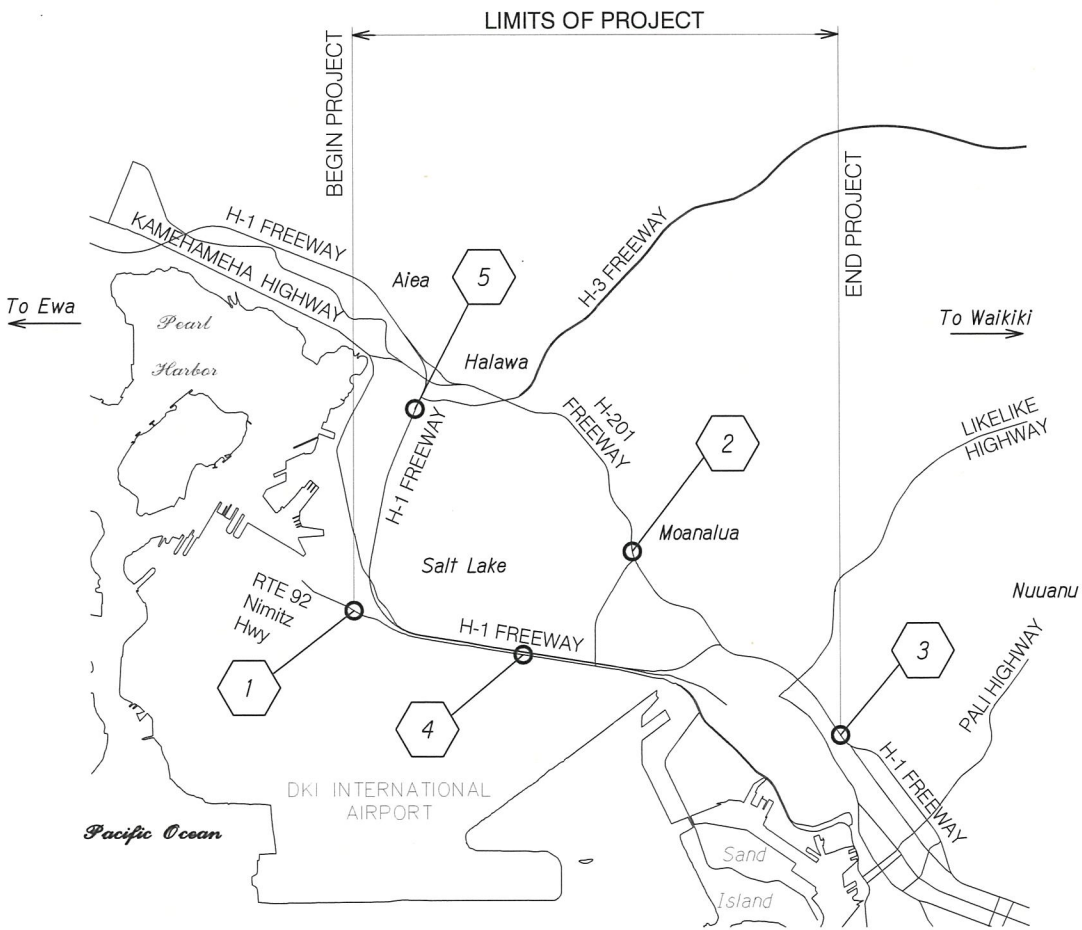
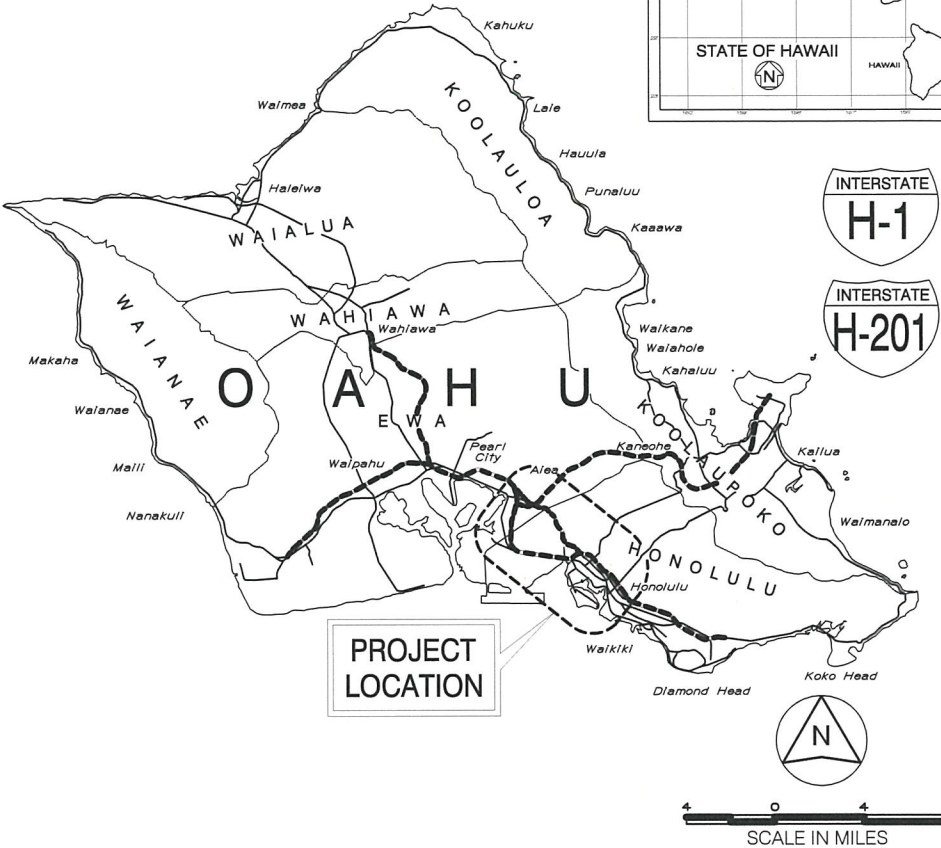


INDEX TO DRAWINGS	
SHEET NO.	DESCRIPTION
1	TITLE SHEET
2	STANDARD PLANS SUMMARY
3-5	GENERAL NOTES, LEGEND & ABBREVIATIONS
6-9	WATER POLLUTION AND EROSION CONTROL NOTES AND DETAILS
10	GENERAL LAYOUT PLAN
11-12	CONSTRUCTION PHASING PLANS
13-20	ROADWAY CONSTRUCTION PLANS AND DETAILS
21-23	DESTINATION SIGN FRAME LAYOUT
24-28	SIGN PANEL DETAILS
29-104	TRAFFIC CONTROL NOTES AND PLANS
105-170	STRUCTURAL PLANS
171-175	BORING LOGS

STATE OF HAWAII
DEPARTMENT OF TRANSPORTATION
HIGHWAYS DIVISION
HONOLULU, HAWAII
PLANS FOR
INTERSTATE ROUTE H-1 AND H-201
DESTINATION SIGN UPGRADE/REPLACEMENT, PHASE 3
FEDERAL-AID PROJECT NO. NH-0300(144)
DISTRICT OF HONOLULU
ISLAND OF OAHU

FED. ROAD DIST. NO.	STATE	FED. AID PROJ. NO.	FISCAL YEAR	SHEET NO.	TOTAL SHEETS
HAWAII	HAW.	NH-0300(144)	2023	1	175

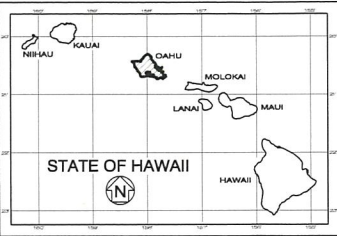

- 1 SIGN H1EBR - 253
ROUTE 92
NIMITZ HIGHWAY,
BEGIN MILEPOST = 0.60
END MILEPOST = 0.60
- 2 SIGN 78EBR - 830
INTERSTATE ROUTE H-201
MOANALOA FREEWAY
BEGIN MILEPOST = 0.81
END MILEPOST = 0.81
- 3 SIGN H1EB - 305
INTERSTATE ROUTE H-1
LUNALILO FREEWAY
BEGIN MILEPOST = 20.24
END MILEPOST = 20.24
- 4 SIGN H1WB - 505
INTERSTATE ROUTE H-1
AIRPORT VIADUCT
BEGIN MILEPOST = (-) 17.14
END MILEPOST = (-) 17.14
- 5 SIGN H1WB - 511
INTERSTATE ROUTE H-1
NORTH LEG VIADUCT
BEGIN MILEPOST = (-) 13.75
END MILEPOST = (-) 13.75

1	2	3	3	4	5
H-1 EB	H-1 EB	H-1 EB	VINEYARD BLVD. RAMP	H-1 WB	H-1 WB

2022 ADT	24,000	15,800	120,600	17,800	69,800	67,200
2032 ADT	25,700	16,300	128,500	19,000	74,800	71,700
2042 ADT	27,400	16,600	136,600	20,200	79,800	76,200
2032 DHV	3,860	1,390	9,640	1,430	7,110	6,450
2042 DHV	4,110	1,410	10,250	1,520	7,580	6,860
Des K	15.0	8.5	7.5	7.5	9.5	9.0
Des D	100/0	100/0	100/0	100/0	100/0	100/0
Des T	7.0	3.5	4.0	4.0	5.0	5.0
T24	8.0	4.0	4.5	4.5	6.0	6.0

DEPARTMENT OF TRANSPORTATION
STATE OF HAWAII
APPROVED:
for DIR. OF TRANSPORTATION
DATE

DESIGNED BY
KSF, INC.
HWY-DB
P.S. & E. BY
(808) 692-7611
SEPT. 2022
DATE

LAYOUT PLAN
NOT TO SCALE