



FED. ROAD DIST. NO.	STATE	FED. AID PROJ. NO.	FISCAL YEAR	SHEET NO.	TOTAL SHEETS
HAWAII	HAW.	CMAQ-0300(95)	2004	90	128

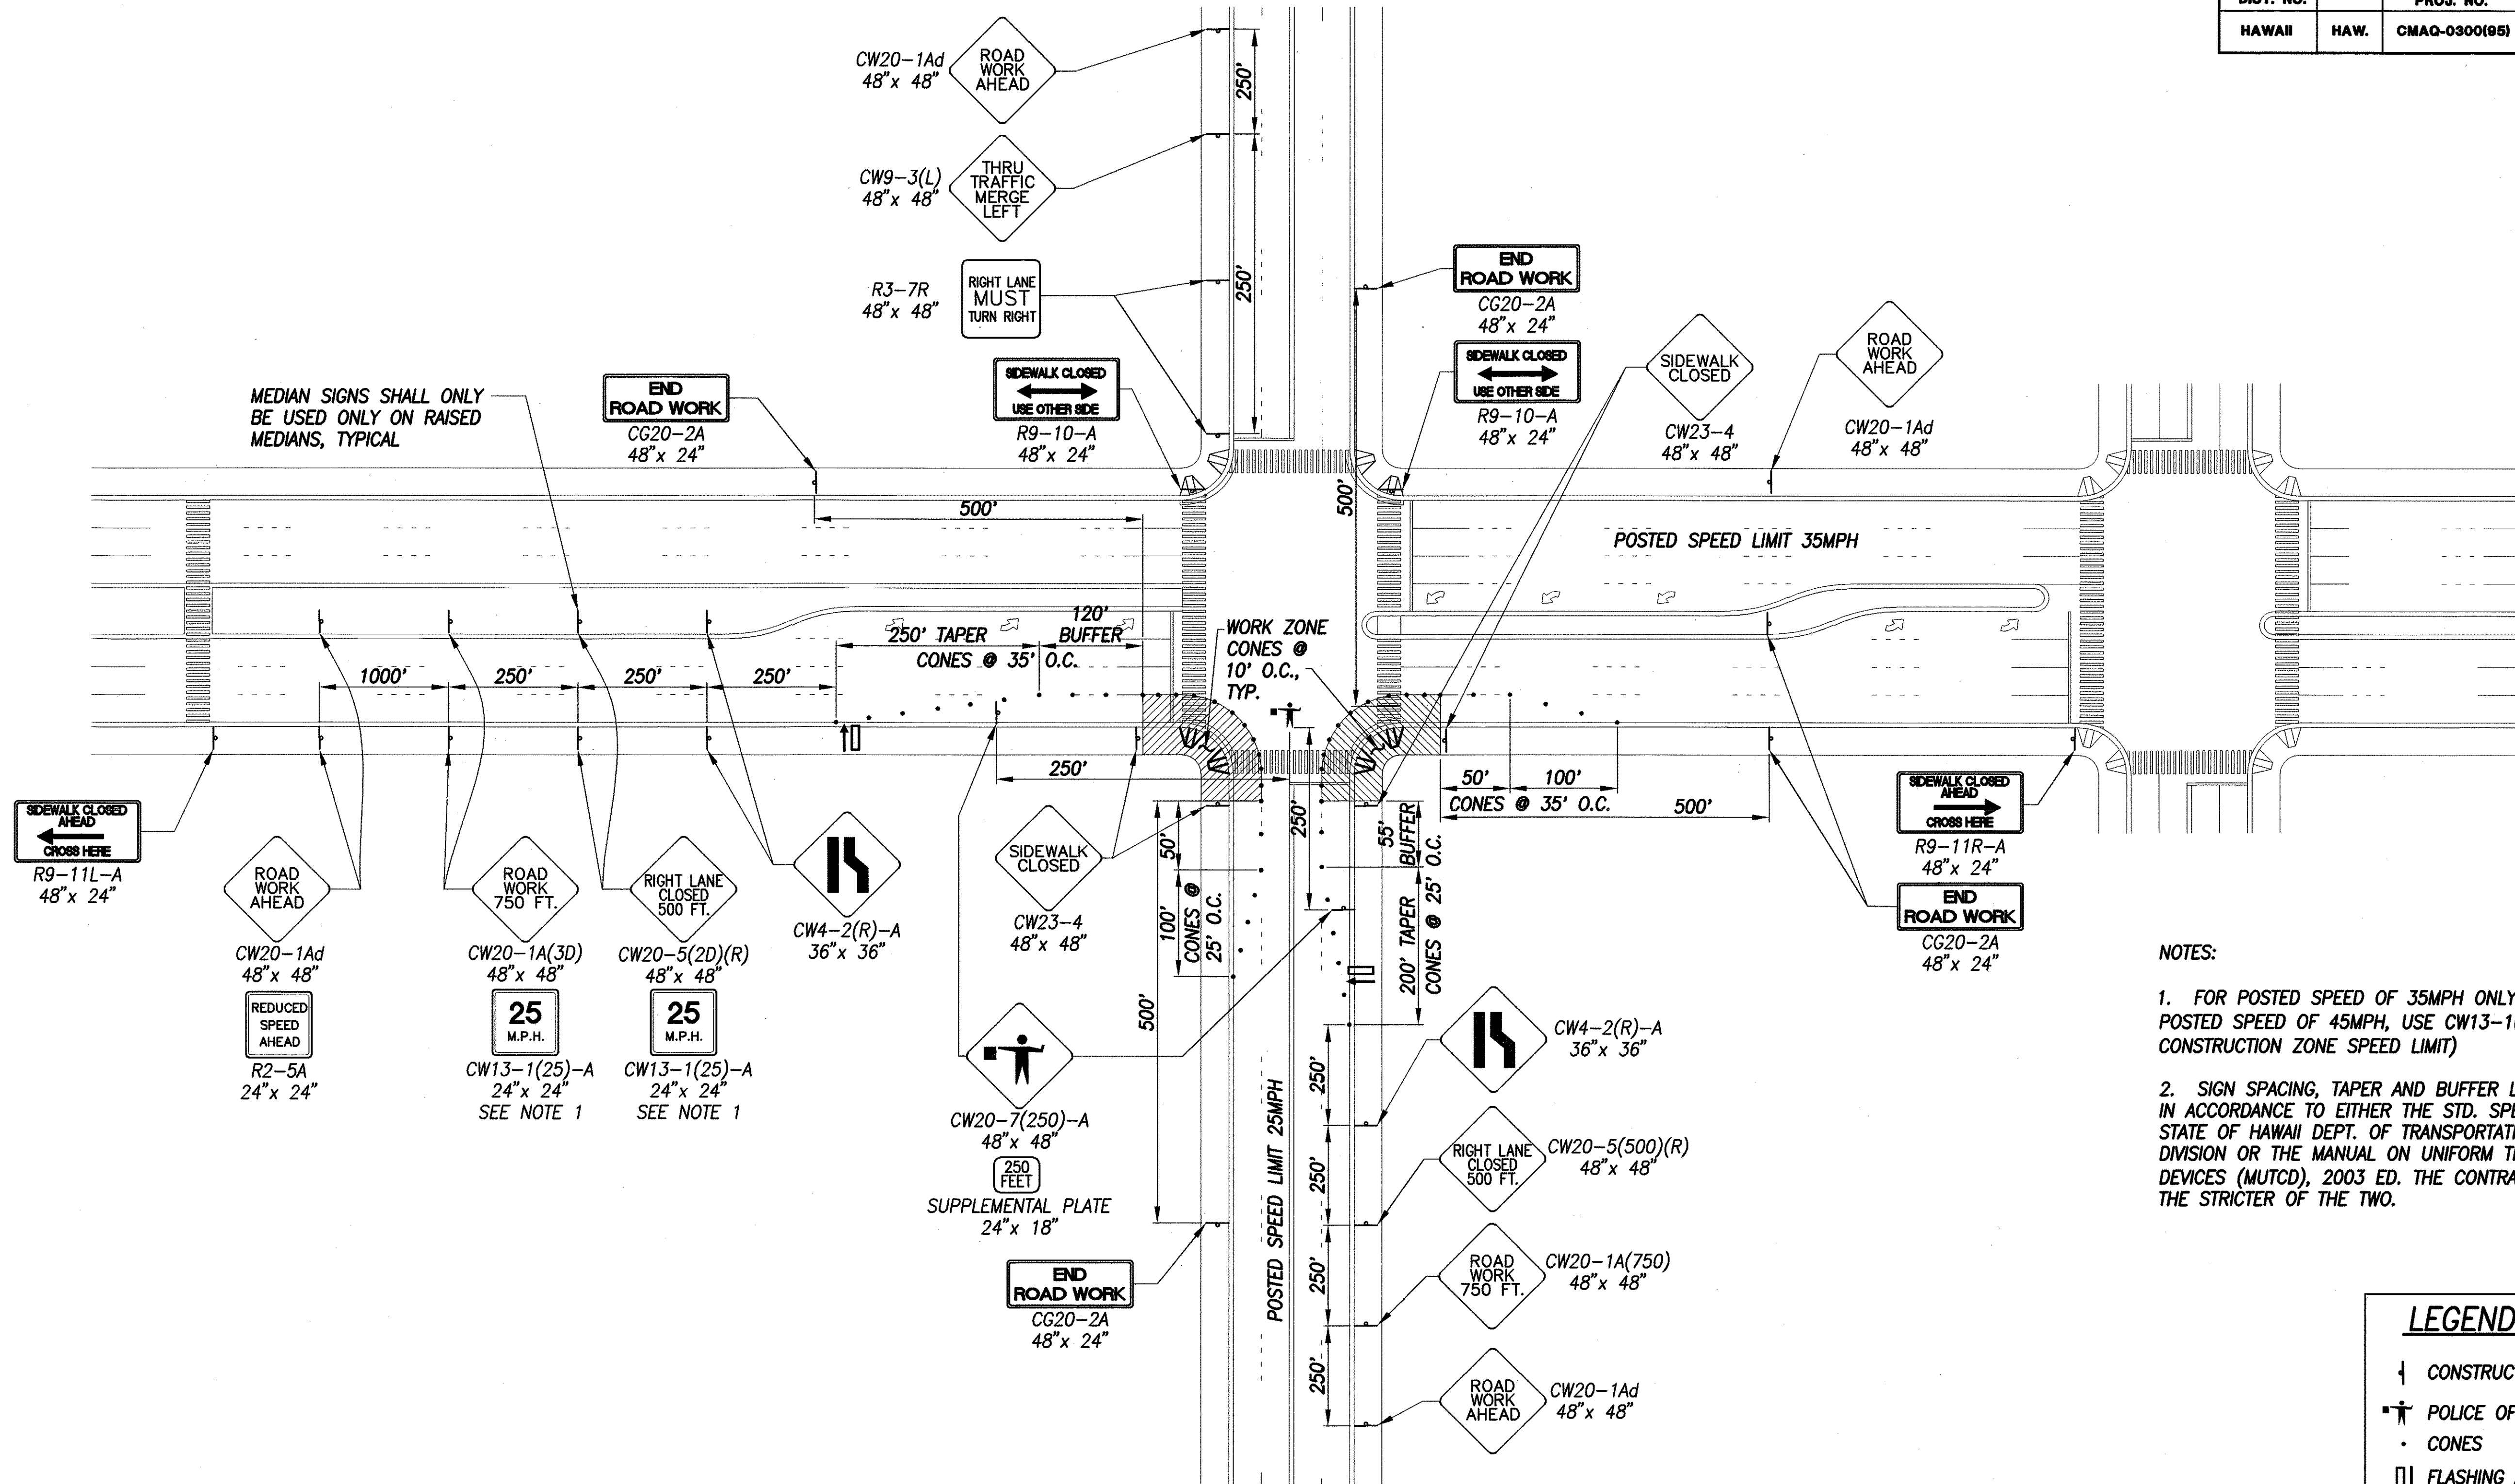

- NOTES:
1. FOR POSTED SPEED OF 35MPH ONLY. FOR AREAS W/ POSTED SPEED OF 45MPH, USE CW13-1(35)-A (35MPH CONSTRUCTION ZONE SPEED LIMIT)
 2. SIGN SPACING, TAPER AND BUFFER LENGTHS SHALL BE IN ACCORDANCE TO EITHER THE STD. SPEC. SECTION 645, STATE OF HAWAII DEPT. OF TRANSPORTATION, HIGHWAYS DIVISION OR THE MANUAL ON UNIFORM TRAFFIC CONTROL DEVICES (MUTCD), 2003 ED. THE CONTRACTOR SHALL APPLY THE STRICTER OF THE TWO.

LEGEND

- ↓ CONSTRUCTION SIGN
- ★ POLICE OFFICER
- CONES
- ⇄ FLASHING ARROW SIGN

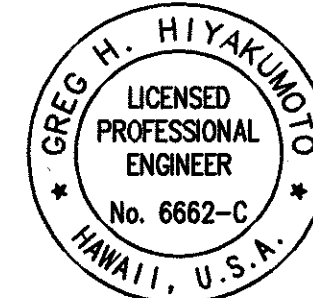

THIS WORK WAS PREPARED BY ME OR UNDER MY SUPERVISION AND CONSTRUCTION OF THIS PROJECT WILL BE UNDER MY OBSERVATION.

Greg H. Hiyakimoto April 30, 2006
 SIGNATURE DATE

"OBSERVATION OF CONSTRUCTION" IS DEFINED IN CHAPTER 16-115, HAWAII ADMINISTRATIVE RULES ENTITLED "PROFESSIONAL ENGINEERS, ARCHITECTS, SURVEYORS AND LANDSCAPE ARCHITECTS".

STATE OF HAWAII
 DEPARTMENT OF TRANSPORTATION
 HIGHWAYS DIVISION

TYPICAL TRAFFIC CONTROL PLAN - 2

Pedestrian Facilities & ADA Compliance at Various Locations on Oahu, Unit 4
 Fed. Aid Proj. No. CMAQ-0300(95)


Scale: AS SHOWN Date: AUGUST 2004

SHEET No. C-89 OF 93 SHEETS


TRAFFIC CONTROL PLAN - CROSS INTERSECTION, DIVIDED HWY. - PHASE 2
 SCALE: NTS

SURVEY PLOTTED BY	DATE
DRAWN BY	
DESIGNED BY	
QUANTITIES BY	
CHECKED BY	
ORIGINAL PLAN	
NOTE BOOK	
No.	

FED. ROAD DIST. NO.	STATE	FED. AID PROJ. NO.	FISCAL YEAR	SHEET NO.	TOTAL SHEETS
HAWAII	HAW.	CMAQ-0300(95)	2004	91	128

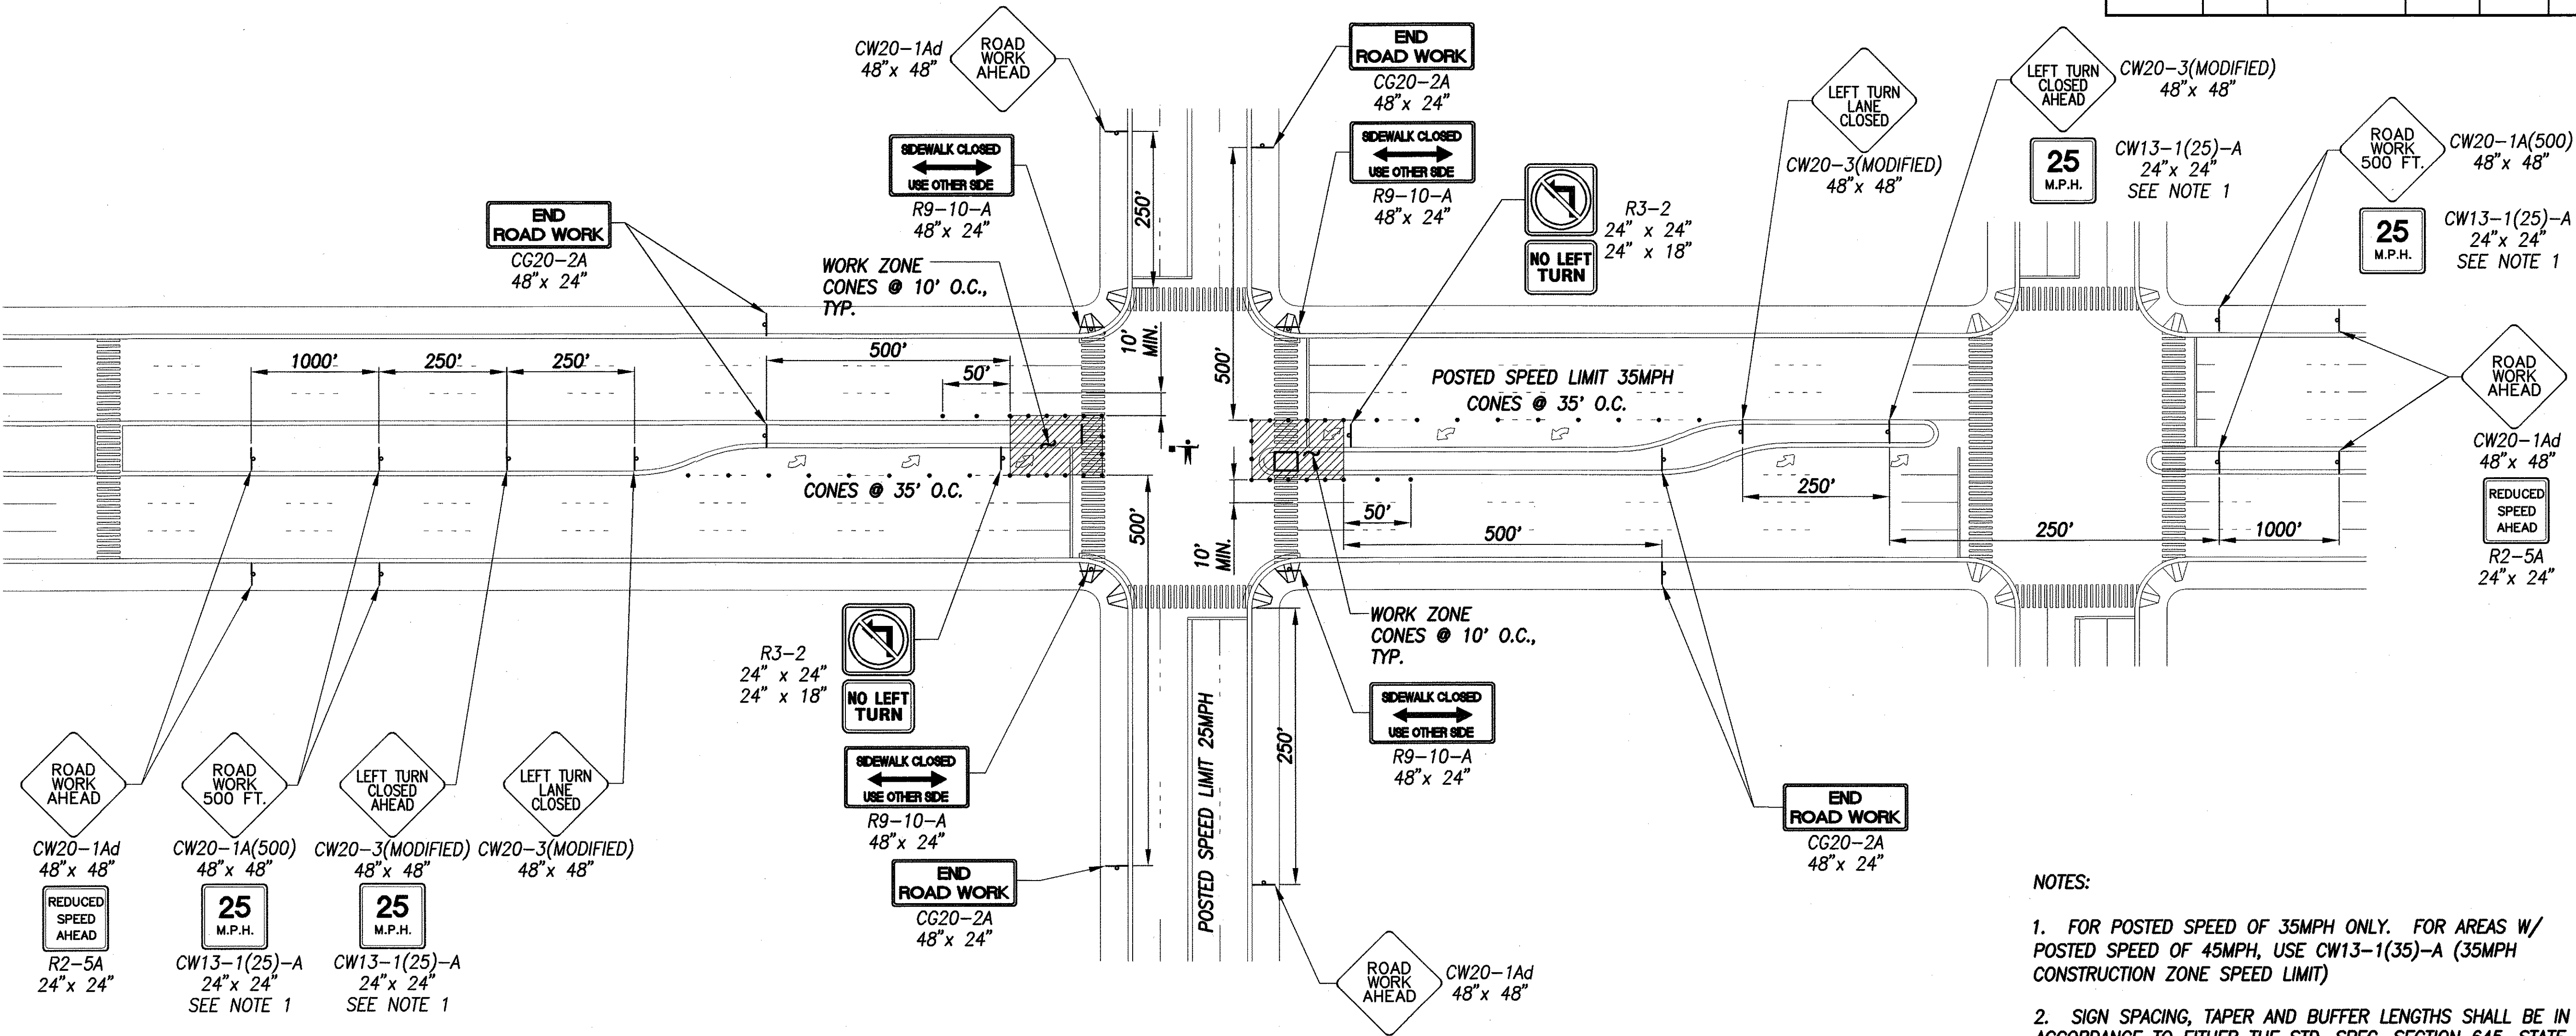

ORIGINAL PLAN	SURVEY PLOTTED BY	DATE
NOTE BOOK	DRAWN BY	
	DESIGNED BY	
	CHECKED BY	
	APPROVED BY	

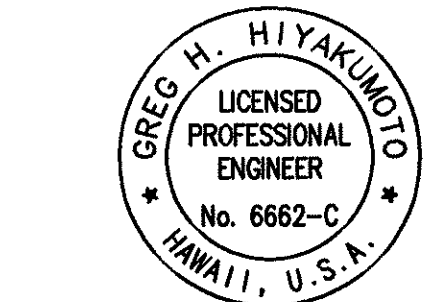

THIS WORK WAS PREPARED BY ME OR UNDER MY SUPERVISION AND CONSTRUCTION OF THIS PROJECT WILL BE UNDER MY OBSERVATION.

Signature: *Greg H. Hiyakunio* Date: April 30, 2004

"OBSERVATION OF CONSTRUCTION" IS DEFINED IN CHAPTER 16-115, HAWAII ADMINISTRATIVE RULES ENTITLED "PROFESSIONAL ENGINEERS, ARCHITECTS, SURVEYORS AND LANDSCAPE ARCHITECTS".

STATE OF HAWAII
DEPARTMENT OF TRANSPORTATION
HIGHWAYS DIVISION

TYPICAL TRAFFIC CONTROL PLAN - 3


Pedestrian Facilities & ADA Compliance at Various Locations on Oahu, Unit 4

Fed. Aid Proj. No. CMAQ-0300(95)

Scale: AS SHOWN Date: AUGUST 2004

SHEET No. C-90 OF 93 SHEETS

FED. ROAD DIST. NO.	STATE	FED. AID PROJ. NO.	FISCAL YEAR	SHEET NO.	TOTAL SHEETS
HAWAII	HAW.	CMAQ-0300(95)	2004	92	128

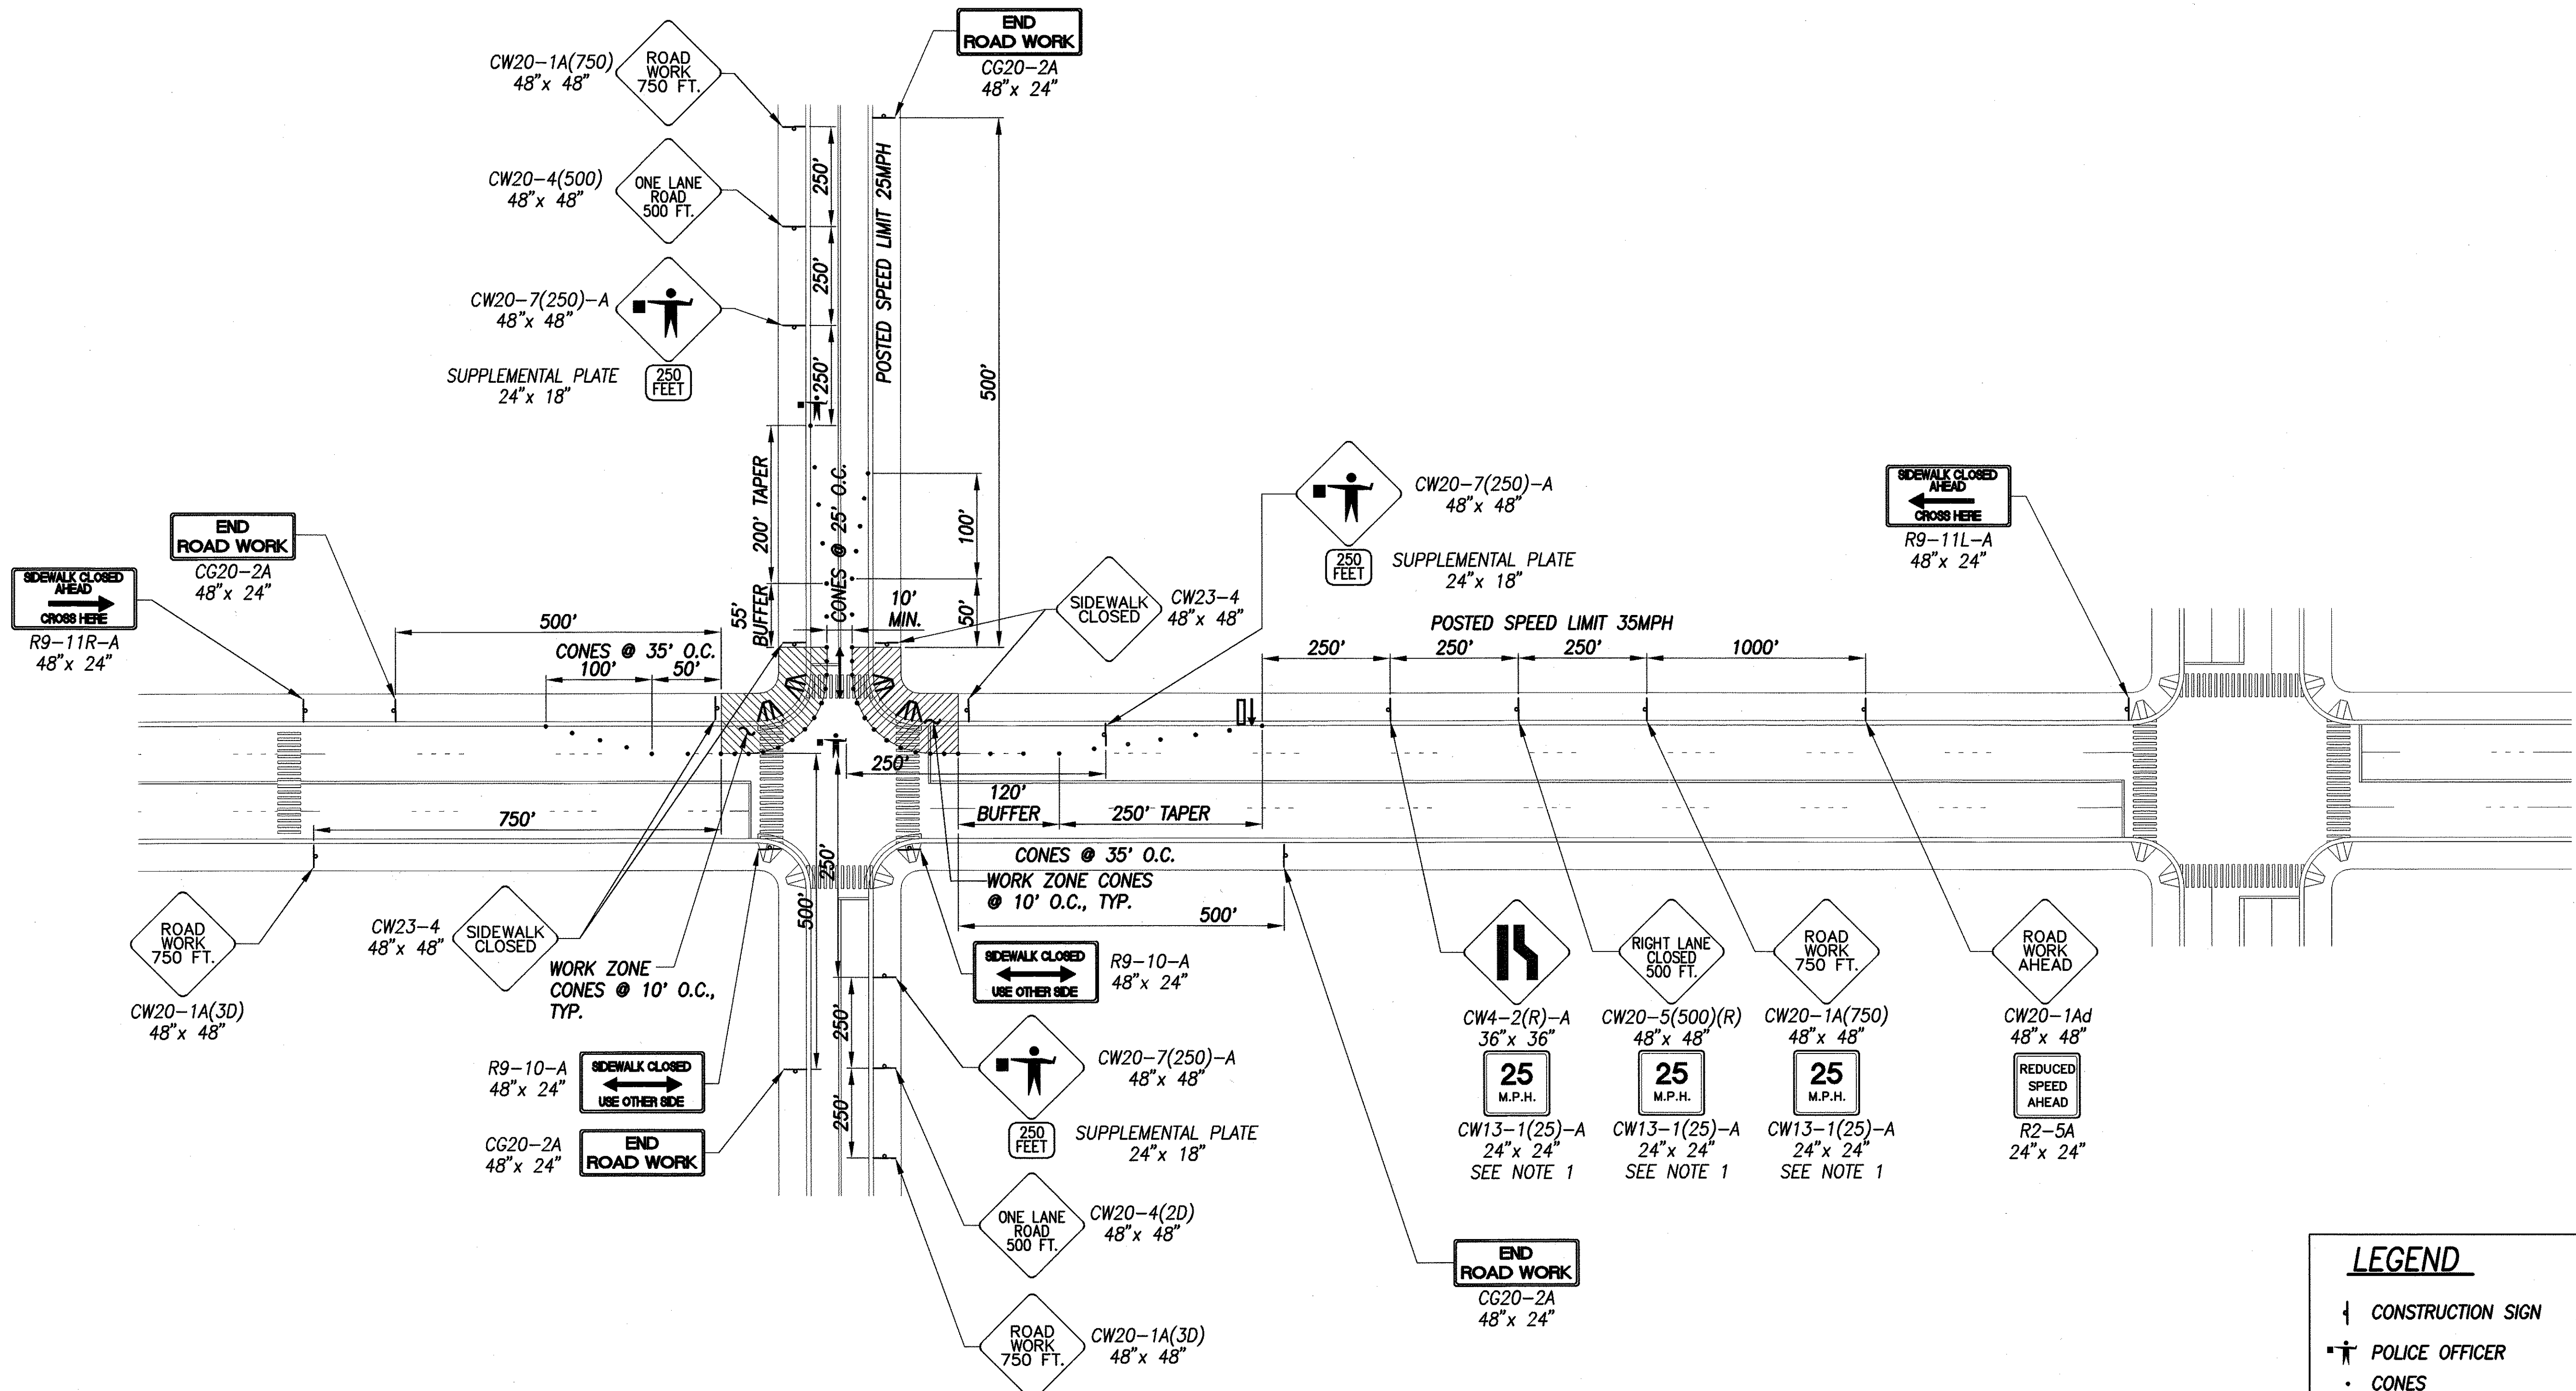

TRAFFIC CONTROL PLAN – CROSS INTERSECTION, UNDIVIDED HWY. – PHASE 1
SCALE: NTS

- NOTES:
- FOR POSTED SPEED OF 35MPH ONLY. FOR AREAS W/ POSTED SPEED OF 45MPH, USE CW13-1(35)-A (35MPH CONSTRUCTION ZONE SPEED LIMIT)
 - SIGN SPACING, TAPER AND BUFFER LENGTHS SHALL BE IN ACCORDANCE TO EITHER THE STD. SPEC. SECTION 645, STATE OF HAWAII DEPT. OF TRANSPORTATION, HIGHWAYS DIVISION OR THE MANUAL ON UNIFORM TRAFFIC CONTROL DEVICES (MUTCD), 2003 ED. THE CONTRACTOR SHALL APPLY THE STRICTER OF THE TWO.




THIS WORK WAS PREPARED BY ME OR UNDER MY SUPERVISION AND CONSTRUCTION OF THIS PROJECT WILL BE UNDER MY OBSERVATION.
 SIGNATURE: *Greg H. Hiyaikunoto* DATE: April 30, 2006
 "OBSERVATION OF CONSTRUCTION" IS DEFINED IN CHAPTER 10-115, HAWAII ADMINISTRATIVE RULES ENTITLED "PROFESSIONAL ENGINEERS, ARCHITECTS, SURVEYORS AND LANDSCAPE ARCHITECTS".


- LEGEND**
- CONSTRUCTION SIGN
 - POLICE OFFICER
 - CONES
 - FLASHING ARROW SIGN

STATE OF HAWAII
 DEPARTMENT OF TRANSPORTATION
 HIGHWAYS DIVISION
TYPICAL TRAFFIC CONTROL PLAN – 4
Pedestrian Facilities & ADA Compliance at Various Locations on Oahu, Unit 4
 Fed. Aid Proj. No. CMAQ-0300(95)
 Scale: AS SHOWN Date: AUGUST 2004
 SHEET No. C-91 OF 93 SHEETS

FED. ROAD DIST. NO.	STATE	FED. AID PROJ. NO.	FISCAL YEAR	SHEET NO.	TOTAL SHEETS
HAWAII	HAW.	CMAQ-0300(95)	2004	94	128

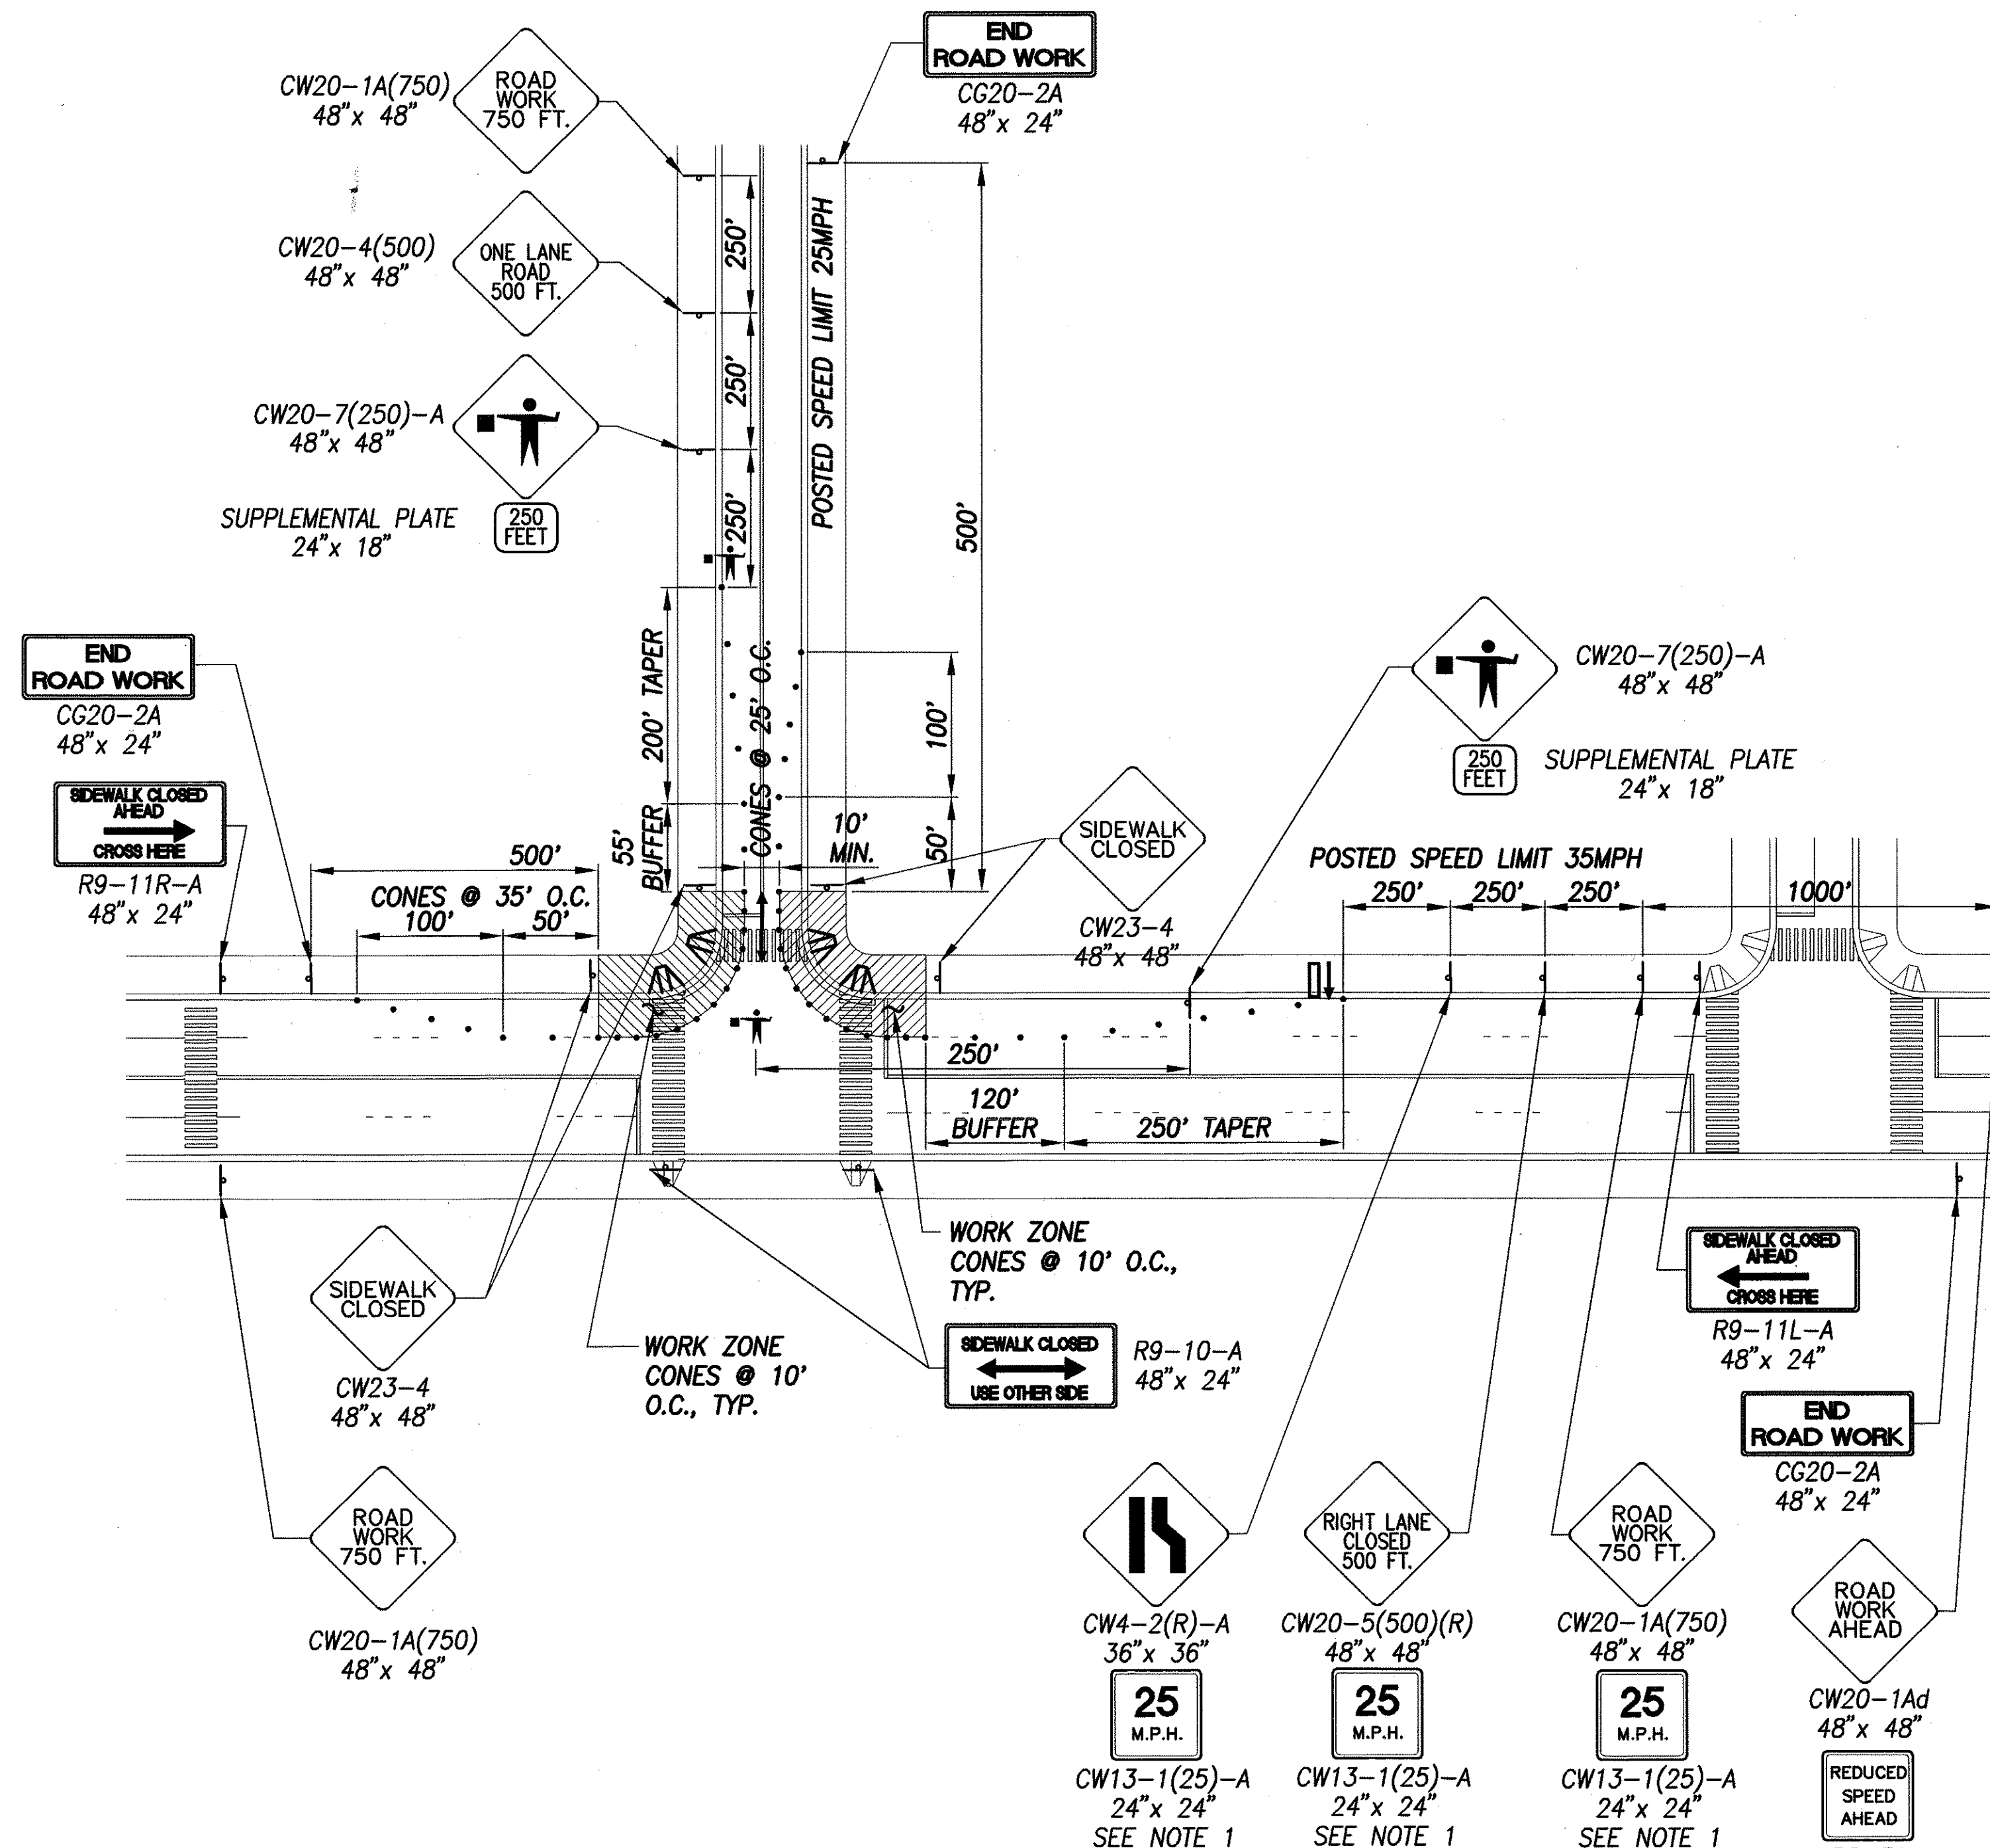

TRAFFIC CONTROL PLAN - TEE INTERSECTION, UNDIVIDED HWY. - PHASE 1
SCALE: NTS

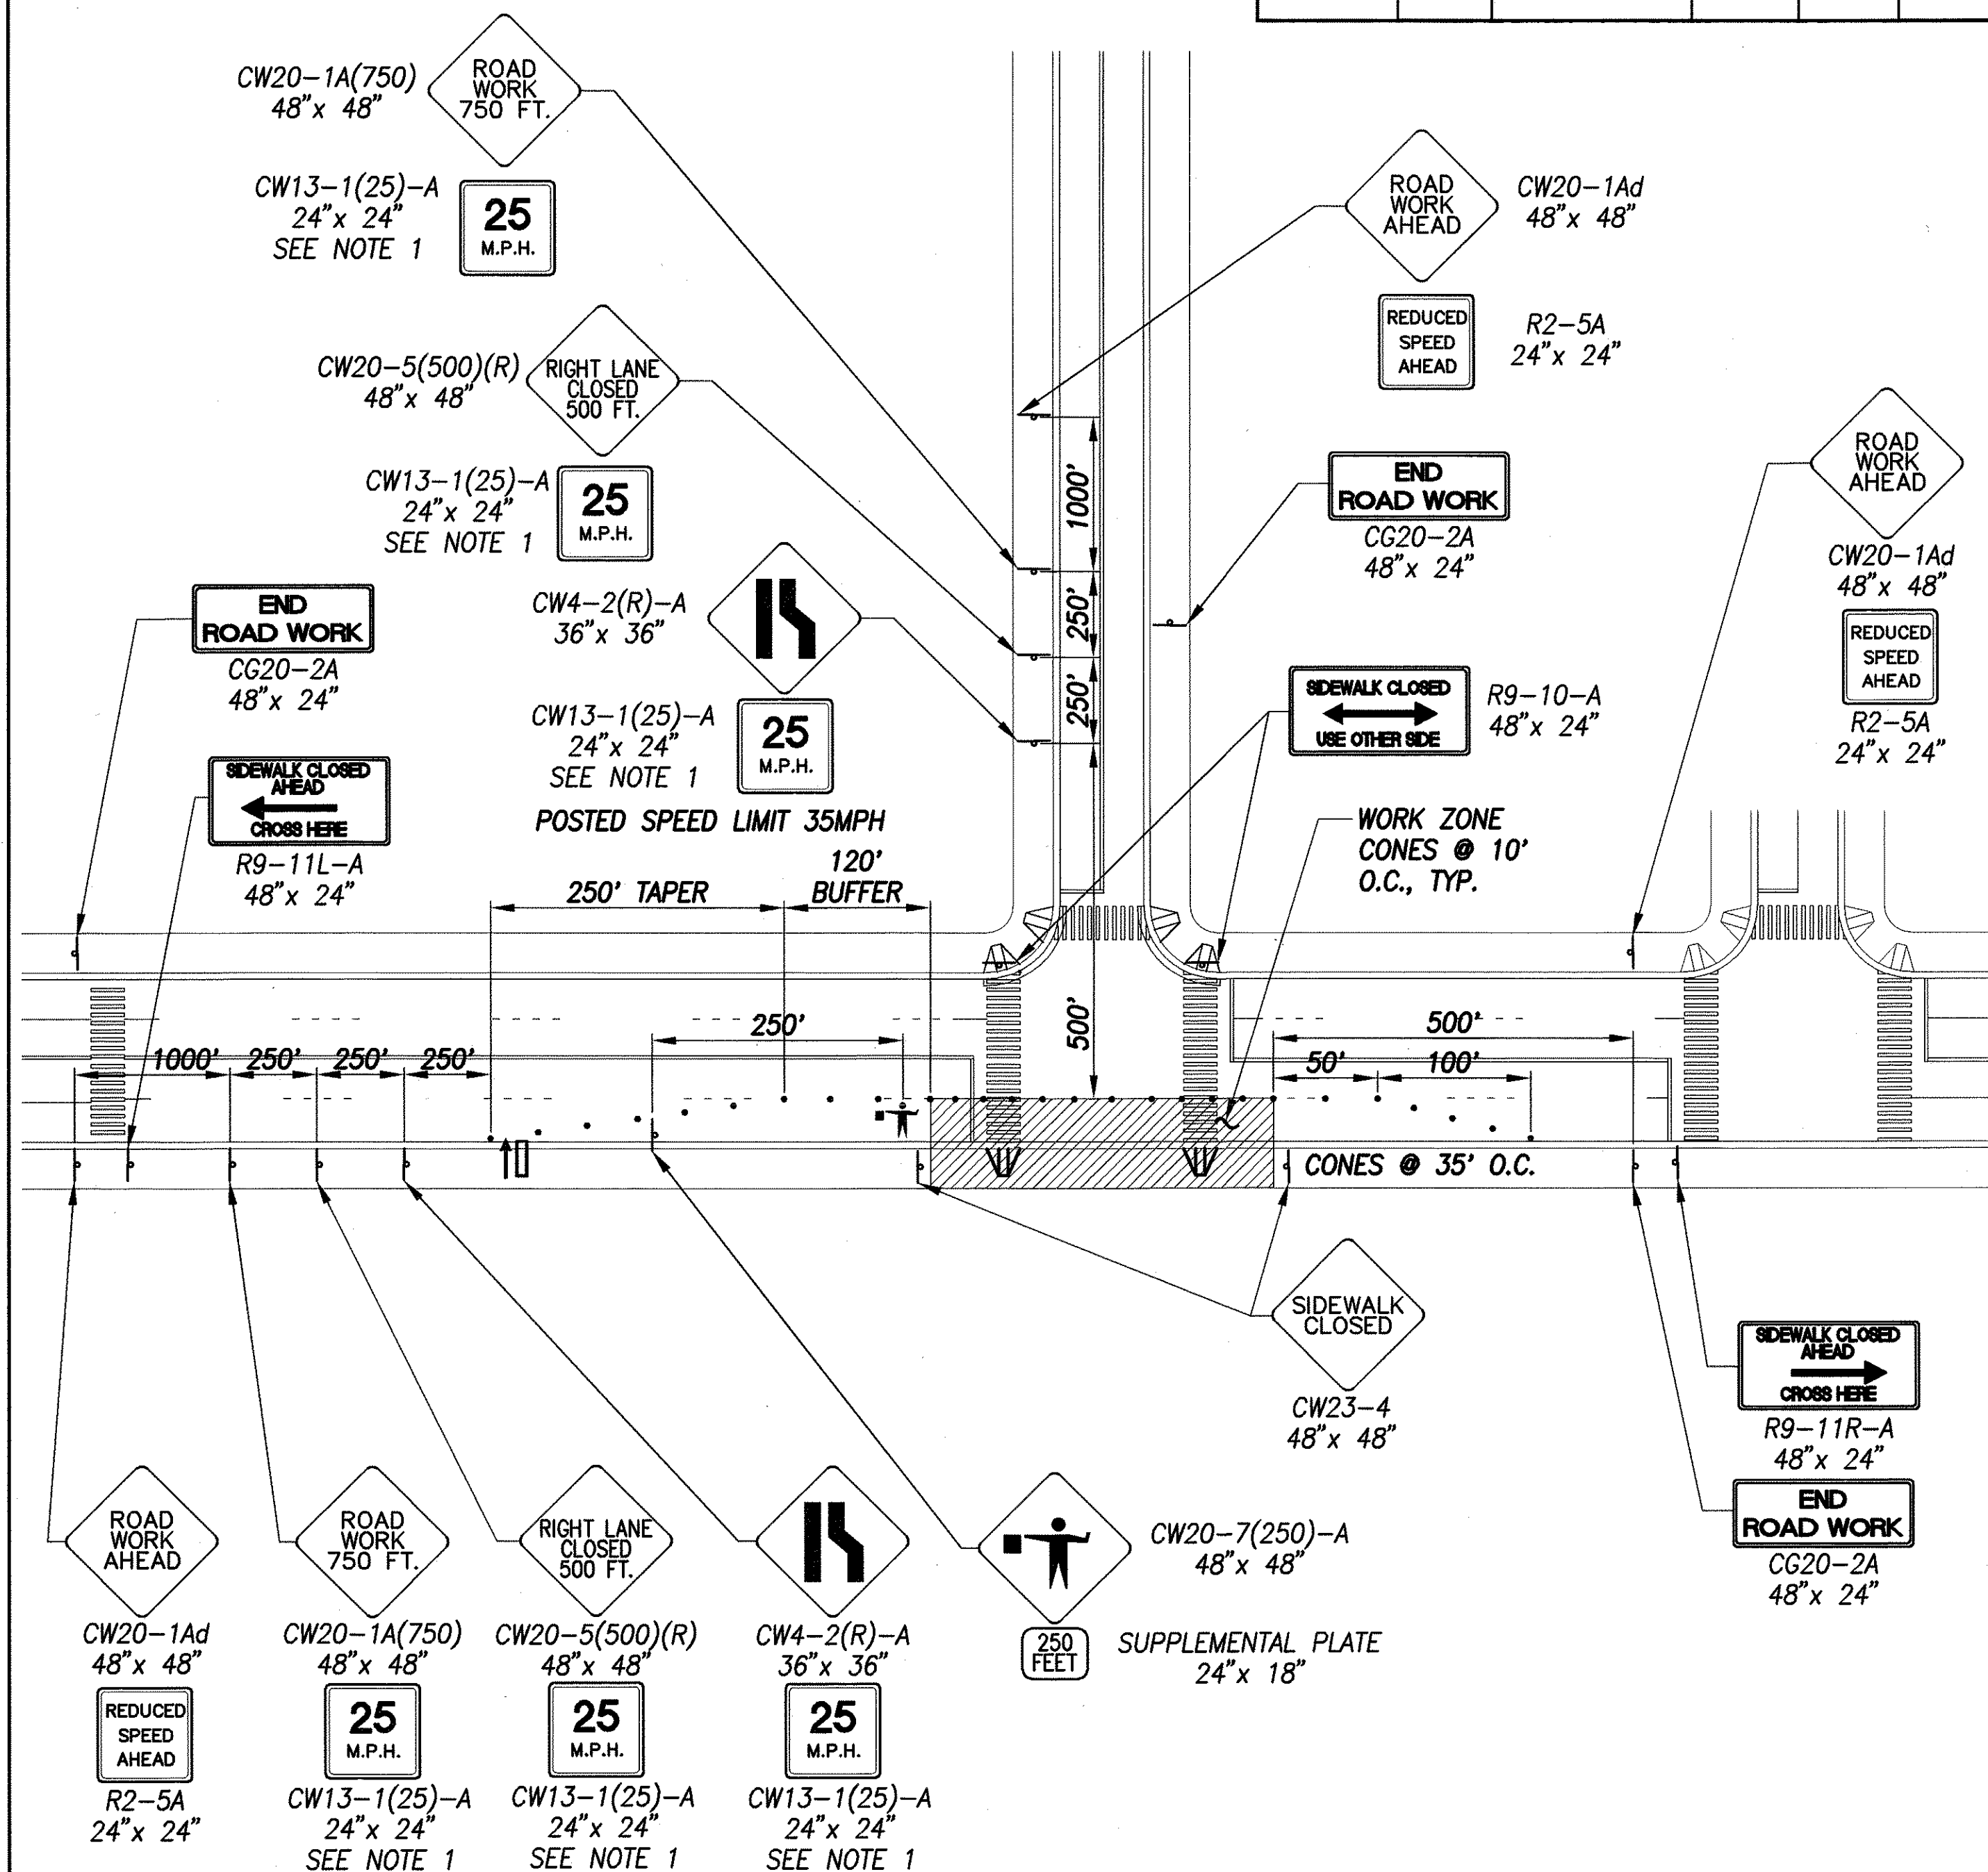

TRAFFIC CONTROL PLAN - TEE INTERSECTION, UNDIVIDED HWY. - PHASE 2
SCALE: NTS

SURVEY PLOTTED BY	DATE
DRAWN BY	
TRACED BY	
NOTED BY	
CHECKED BY	
ORIGINAL PLAN	
NOTE BOOK	
No.	

LEGEND

- † CONSTRUCTION SIGN
- ★ POLICE OFFICER
- CONES
- ⏏ FLASHING ARROW SIGN

NOTES:

- FOR POSTED SPEED OF 35MPH ONLY. FOR AREAS W/ POSTED SPEED OF 45MPH, USE CW13-1(35)-A (35MPH CONSTRUCTION ZONE SPEED LIMIT)
- SIGN SPACING, TAPER AND BUFFER LENGTHS SHALL BE IN ACCORDANCE TO EITHER THE STD. SPEC. SECTION 645, STATE OF HAWAII DEPT. OF TRANSPORTATION, HIGHWAYS DIVISION OR THE MANUAL ON UNIFORM TRAFFIC CONTROL DEVICES (MUTCD), 2003 ED. THE CONTRACTOR SHALL APPLY THE STRICTER OF THE TWO.



THIS WORK WAS PREPARED BY ME OR UNDER MY SUPERVISION AND CONSTRUCTION OF THIS PROJECT WILL BE UNDER MY OBSERVATION.
SIGNATURE: *Greg H. Hiyakunoto* DATE: April 30, 2006
"OBSERVATION OF CONSTRUCTION" IS DEFINED IN CHAPTER 16-115, HAWAII ADMINISTRATIVE RULES ENTITLED "PROFESSIONAL ENGINEERS, ARCHITECTS, SURVEYORS AND LANDSCAPE ARCHITECTS".

STATE OF HAWAII DEPARTMENT OF TRANSPORTATION HIGHWAYS DIVISION TYPICAL TRAFFIC CONTROL PLAN - 6

Pedestrian Facilities & ADA Compliance
at Various Locations on Oahu, Unit 4
Fed. Aid Proj. No. CMAQ-0300(95)

Scale: AS SHOWN Date: AUGUST 2004
SHEET No. C-93 OF 93 SHEETS