


FED. ROAD DIST. NO.	STATE	PROJ. NO.	FISCAL YEAR	SHEET NO.	TOTAL SHEETS
HAWAII	HAW.	CMAQ-0300(98)	2004	138	143

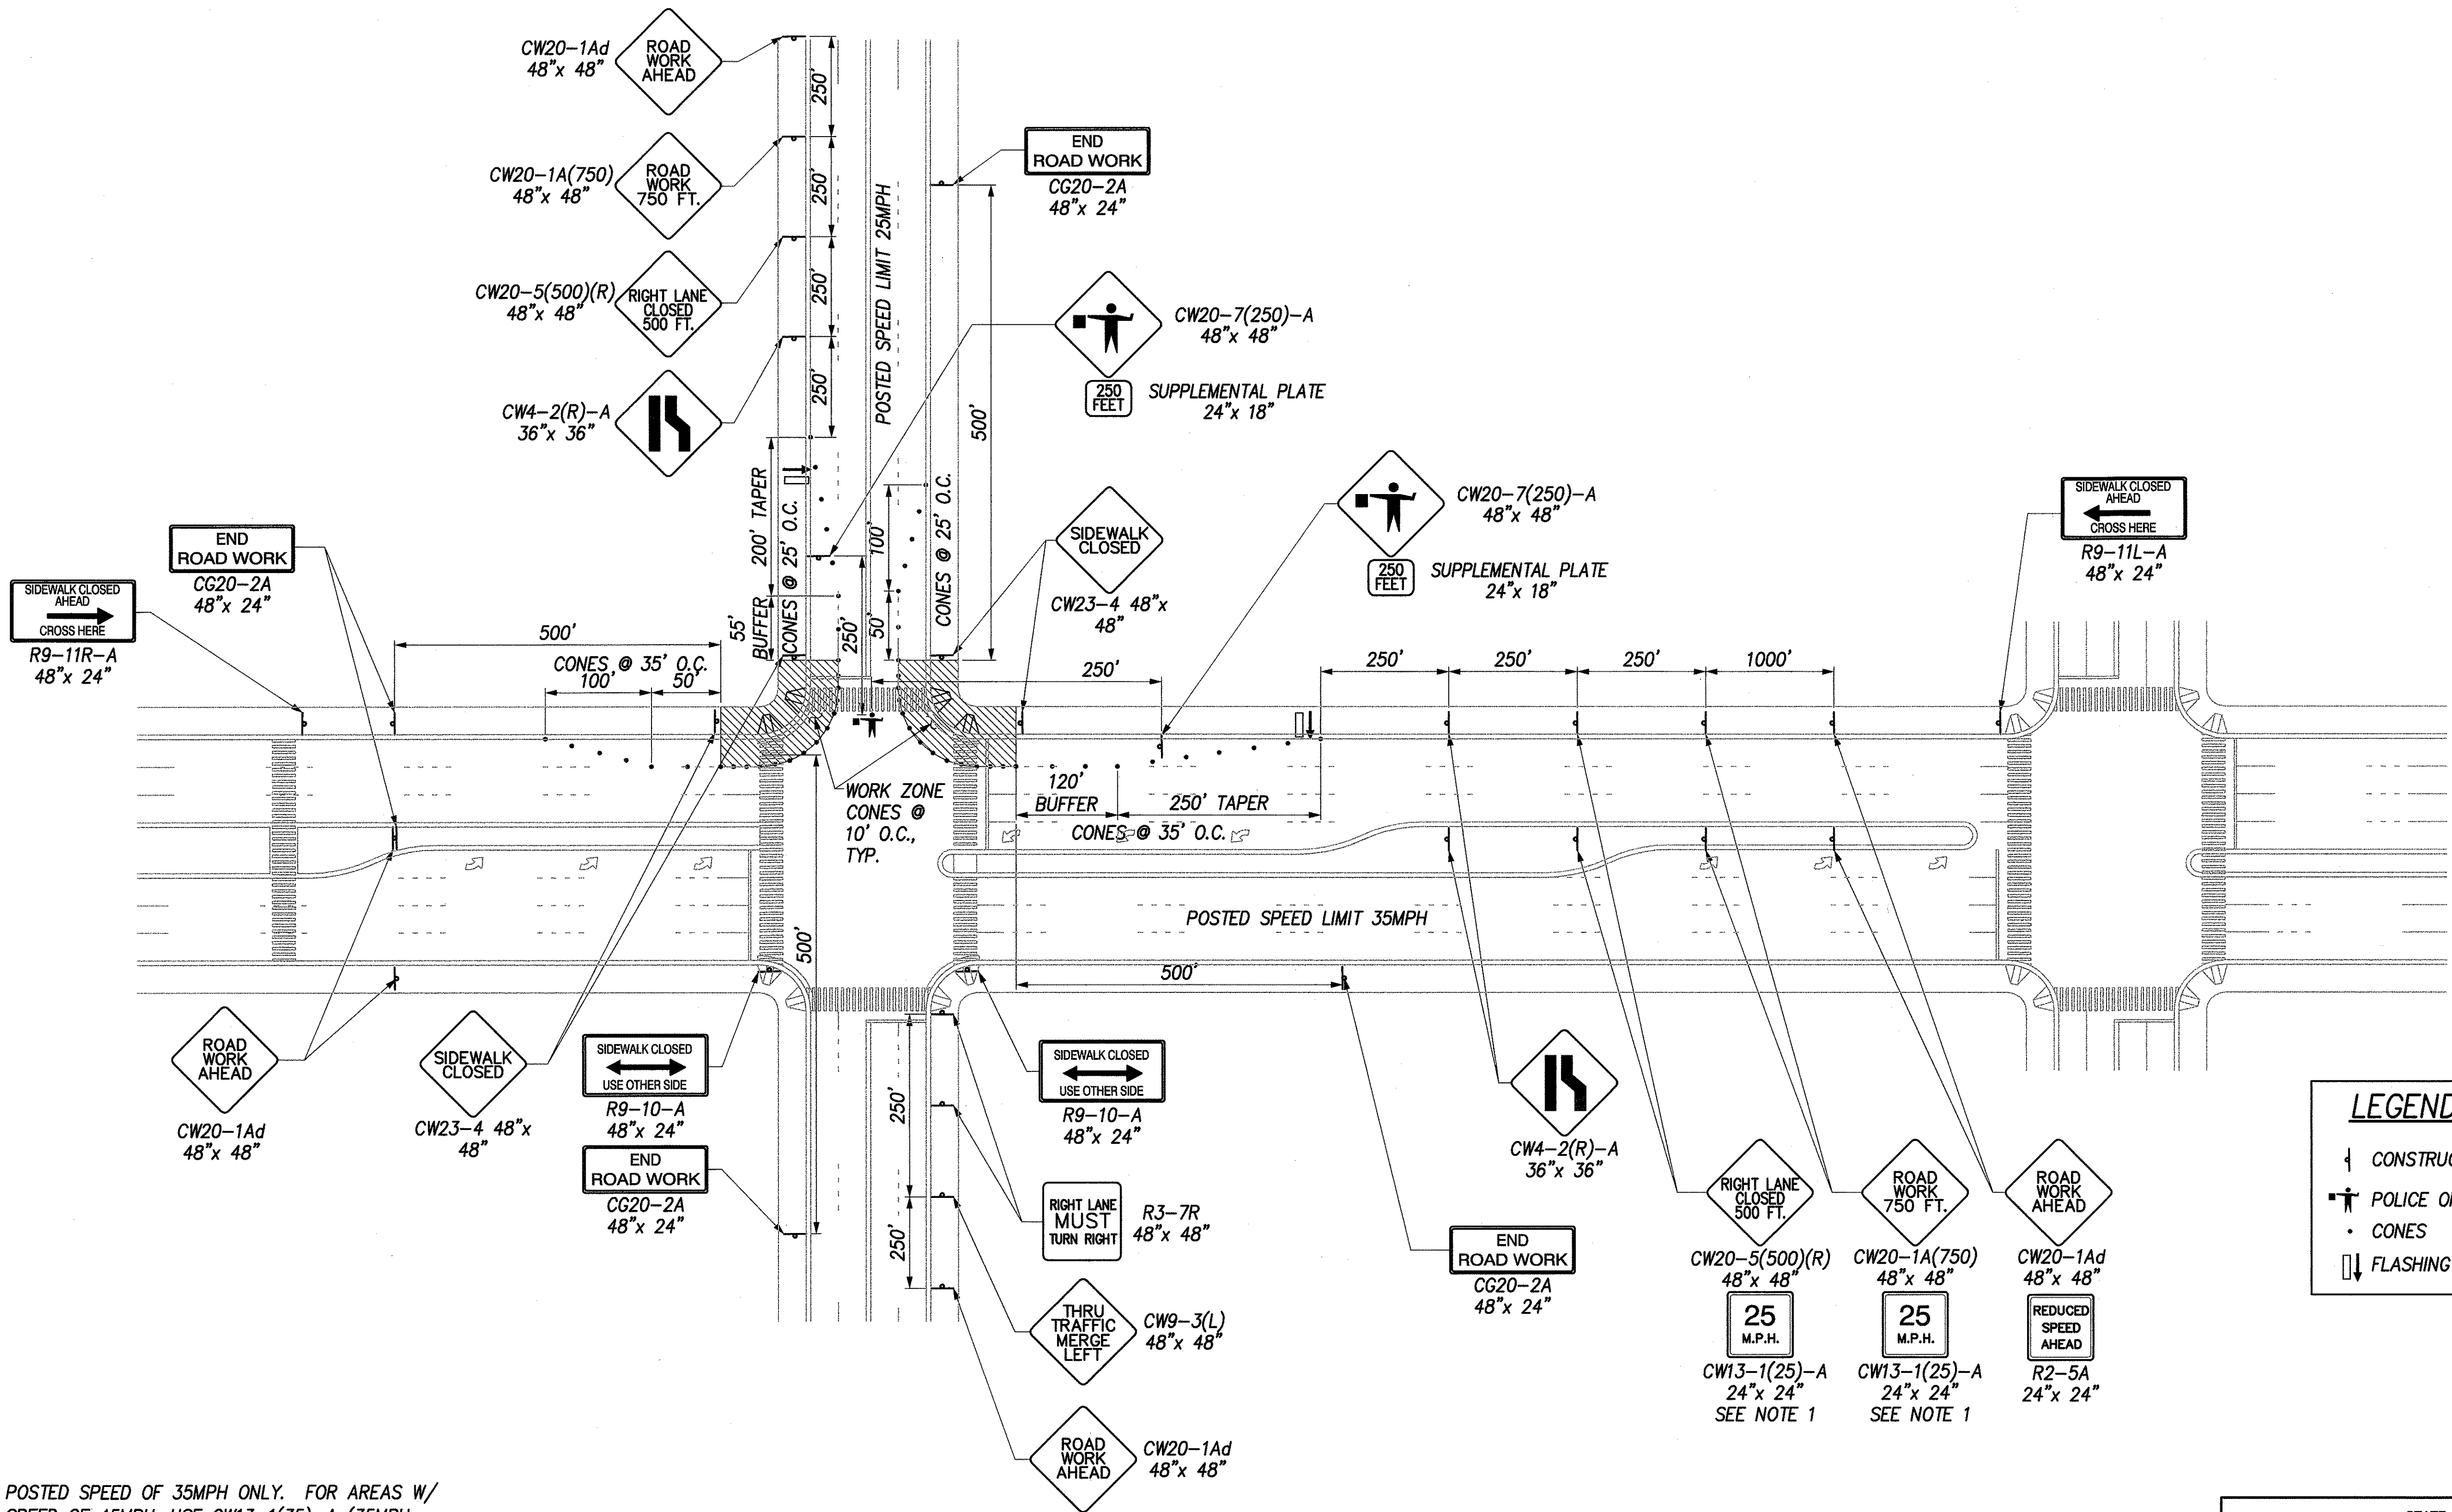

NOTES:

- FOR POSTED SPEED OF 35MPH ONLY. FOR AREAS W/ POSTED SPEED OF 45MPH, USE CW13-1(35)-A (35MPH CONSTRUCTION ZONE SPEED LIMIT)
- SIGN SPACING, TAPER AND BUFFER LENGTHS SHALL BE IN ACCORDANCE TO EITHER THE STD. SPEC. SECTION 645, STATE OF HAWAII DEPT. OF TRANSPORTATION, HIGHWAYS DIVISION OR THE MANUAL ON UNIFORM TRAFFIC CONTROL DEVICES (MUTCD), 2000 ED. THE CONTRACTOR SHALL APPLY THE STRICTER OF THE TWO.


TRAFFIC CONTROL PLAN – CROSS INTERSECTION, DIVIDED HWY. – PHASE 1

SCALE: NTS

ORIGINAL PLAN	SURVEY PLOTTED BY	DATE
NOTE BOOK	DRAWN BY	
	TRACED BY	
	QUANTITIES BY	
	CHECKED BY	
	No.	

CD by R. Mendoza 35-52

Last Saved: J:\COE-Curb Ramps\Oahu Package2\Traffic Control\TCP-1.dwg 08/19/04 at 10:43

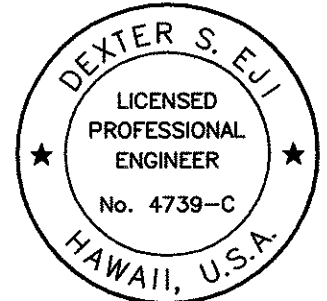

THIS WORK WAS PREPARED BY ME OR UNDER MY SUPERVISION.


[Signature]

STATE OF HAWAII
DEPARTMENT OF TRANSPORTATION
HIGHWAYS DIVISION

TYPICAL TRAFFIC CONTROL PLAN

Pedestrian Facilities & ADA Compliance at Various Locations on Oahu, Unit 7
Federal Aid Project No. CMAQ-0300(98)
 Scale: As Shown Date: August 2004
 SHEET No. TC-1 OF 6 SHEETS

FED. ROAD DIST. NO.	STATE	PROJ. NO.	FISCAL YEAR	SHEET NO.	TOTAL SHEETS
HAWAII	HAW.	CMAQ-0300(98)	2004	139	143

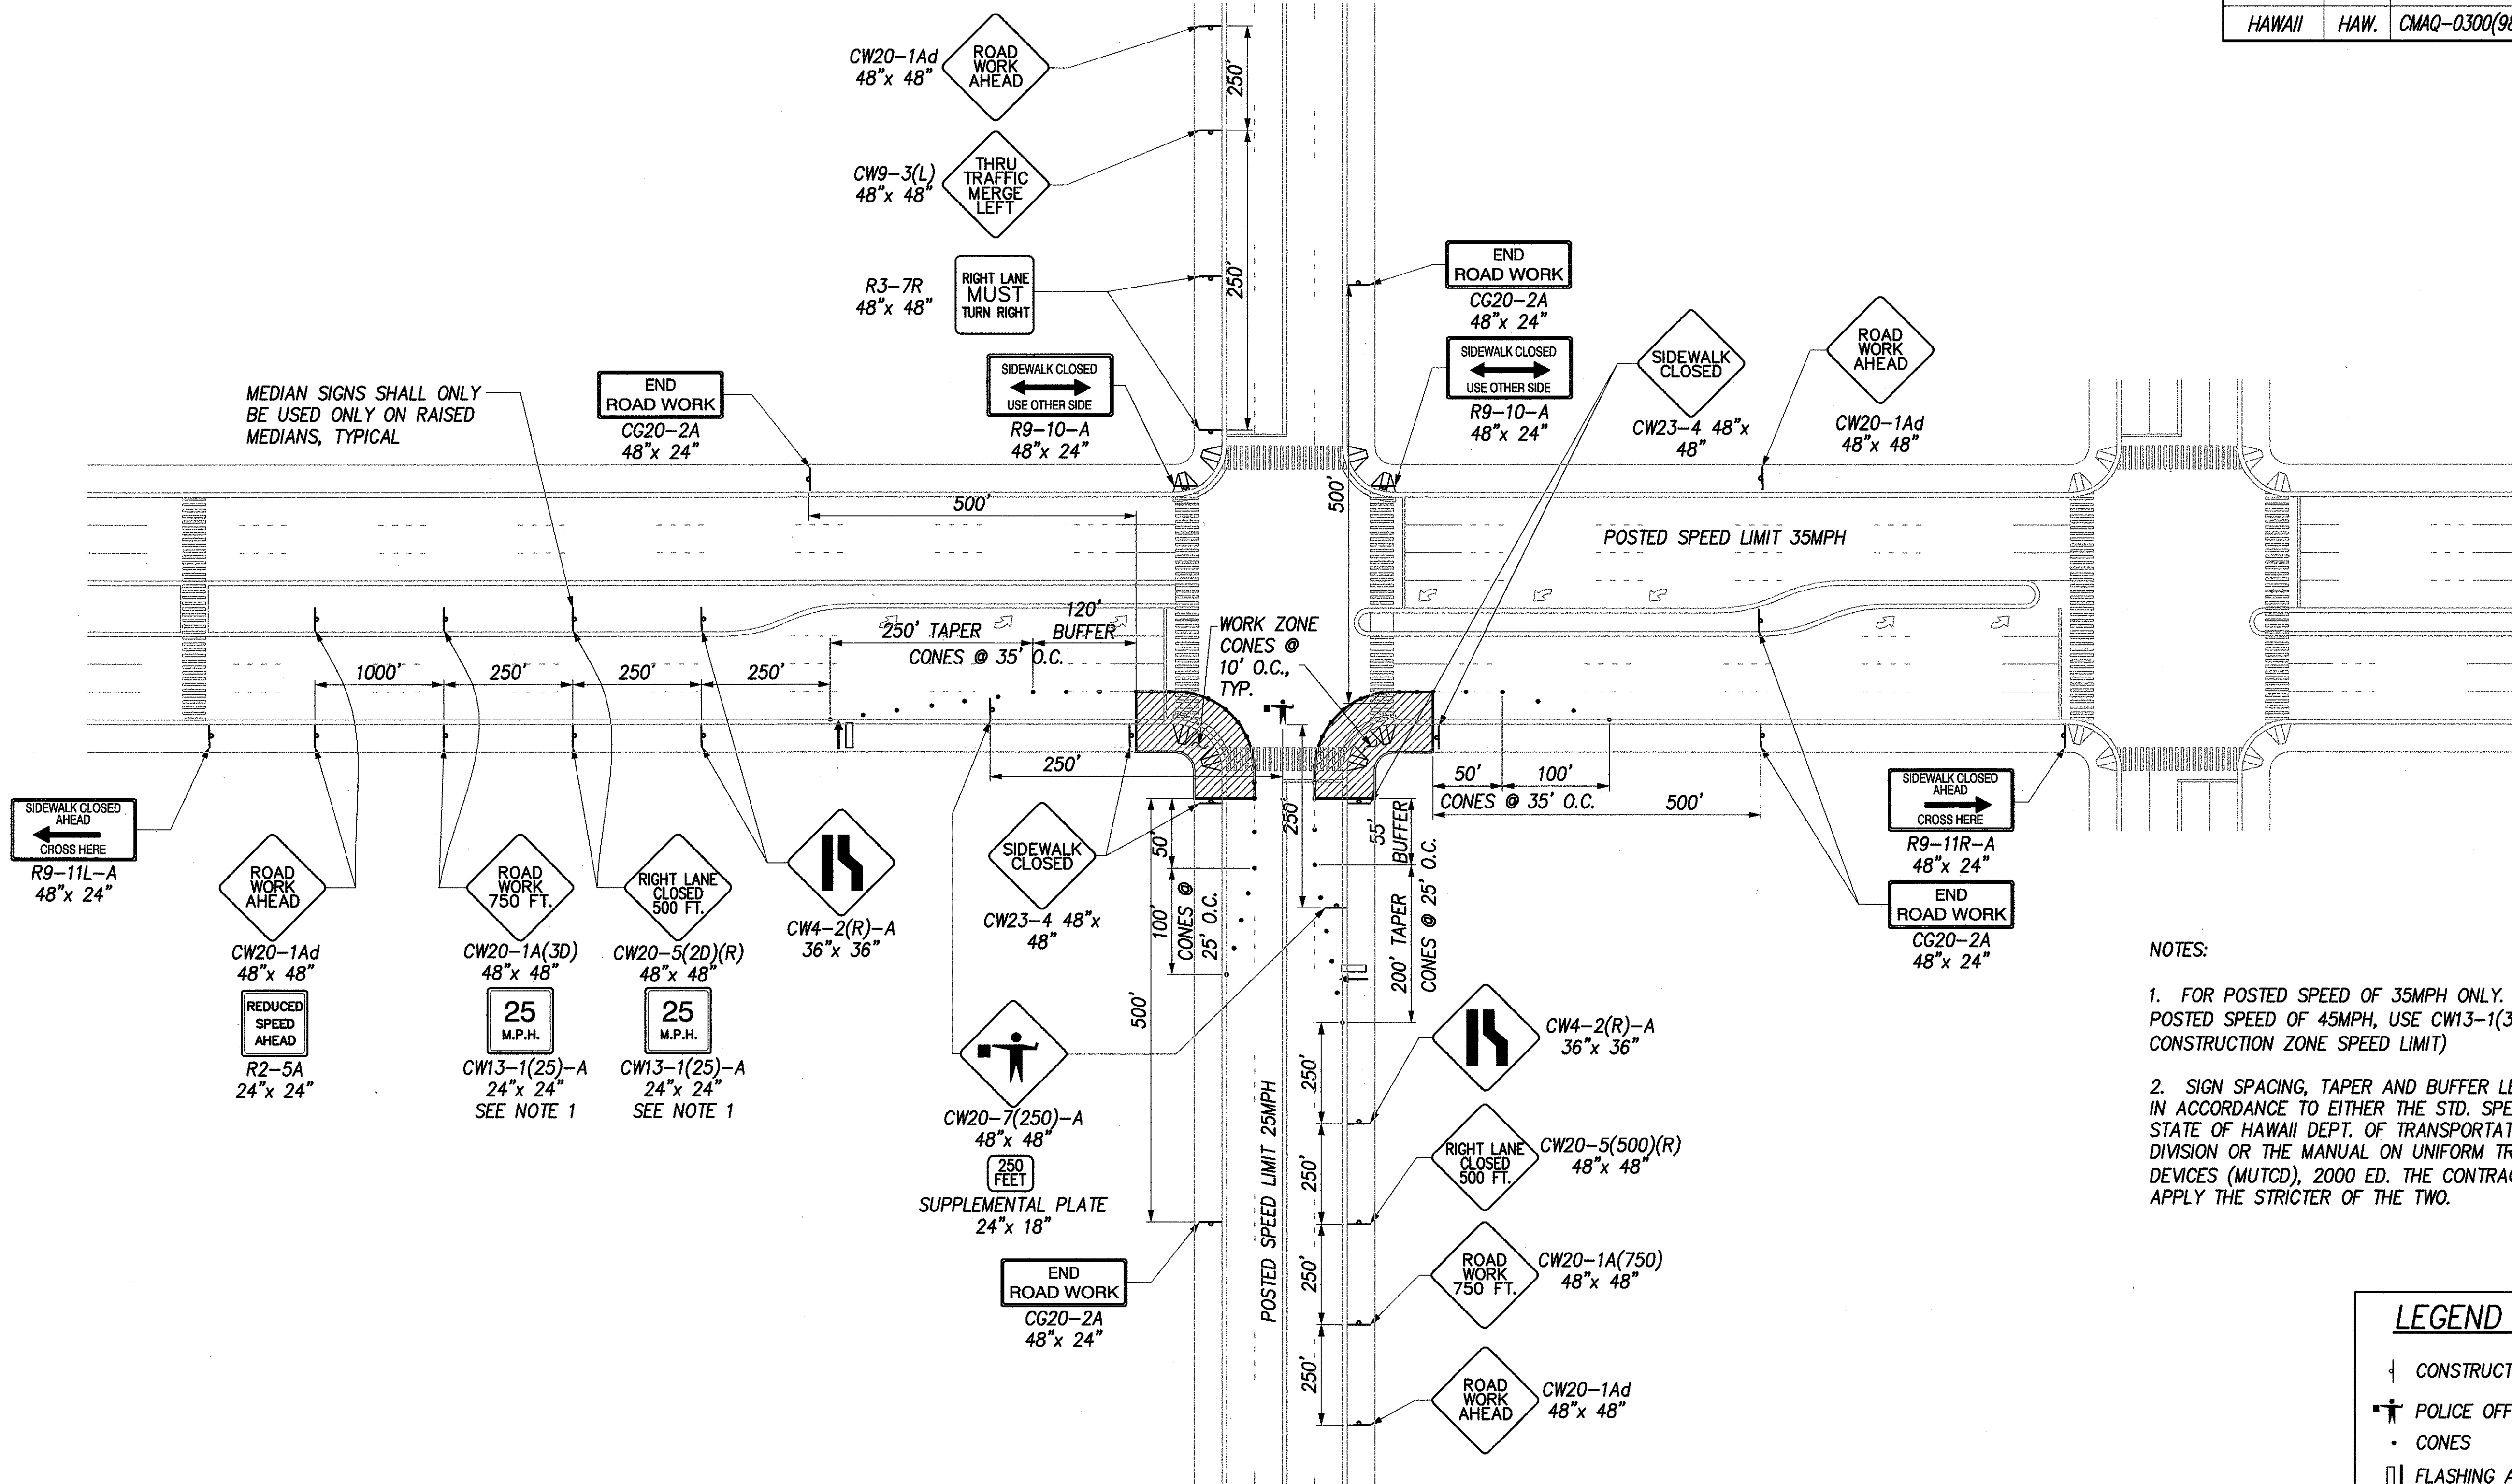

- NOTES:
- FOR POSTED SPEED OF 35MPH ONLY. FOR AREAS W/ POSTED SPEED OF 45MPH, USE CW13-1(35)-A (35MPH CONSTRUCTION ZONE SPEED LIMIT)
 - SIGN SPACING, TAPER AND BUFFER LENGTHS SHALL BE IN ACCORDANCE TO EITHER THE STD. SPEC. SECTION 645, STATE OF HAWAII DEPT. OF TRANSPORTATION, HIGHWAYS DIVISION OR THE MANUAL ON UNIFORM TRAFFIC CONTROL DEVICES (MUTCD), 2000 ED. THE CONTRACTOR SHALL APPLY THE STRICTER OF THE TWO.

LEGEND


- CONSTRUCTION SIGN
- POLICE OFFICER
- CONES
- FLASHING ARROW SIGN

TRAFFIC CONTROL PLAN – CROSS INTERSECTION, DIVIDED HWY. – PHASE 2
SCALE: NTS

SURVEY PLOTTED BY	DATE
DRAWN BY	
TRACED BY	
QUANTITIES BY	
CHECKED BY	
ORIGINAL PLAN	
NOTE BOOK	
No.	

CAD by R. Mendoza 35-52

Last Saved: J:\COE-Curb Ramps\Oahu Package2\Traffic Control\TCP-2.dwg 08/19/04 at 10:44

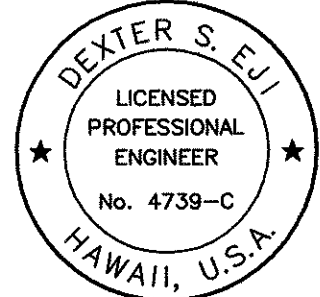

THIS WORK WAS PREPARED BY ME
OR UNDER MY SUPERVISION.


[Signature]

STATE OF HAWAII
DEPARTMENT OF TRANSPORTATION
HIGHWAYS DIVISION

TYPICAL TRAFFIC CONTROL PLAN

*Pedestrian Facilities & ADA Compliance at
Various Locations on Oahu, Unit 7
Federal Aid Project No. CMAQ-0300(98)
Scale: As Shown Date: August 2004
SHEET No. TC-2 OF 6 SHEETS*

FED. ROAD DIST. NO.	STATE	PROJ. NO.	FISCAL YEAR	SHEET NO.	TOTAL SHEETS
HAWAII	HAW.	CMAQ-0300(98)	2004	140	143

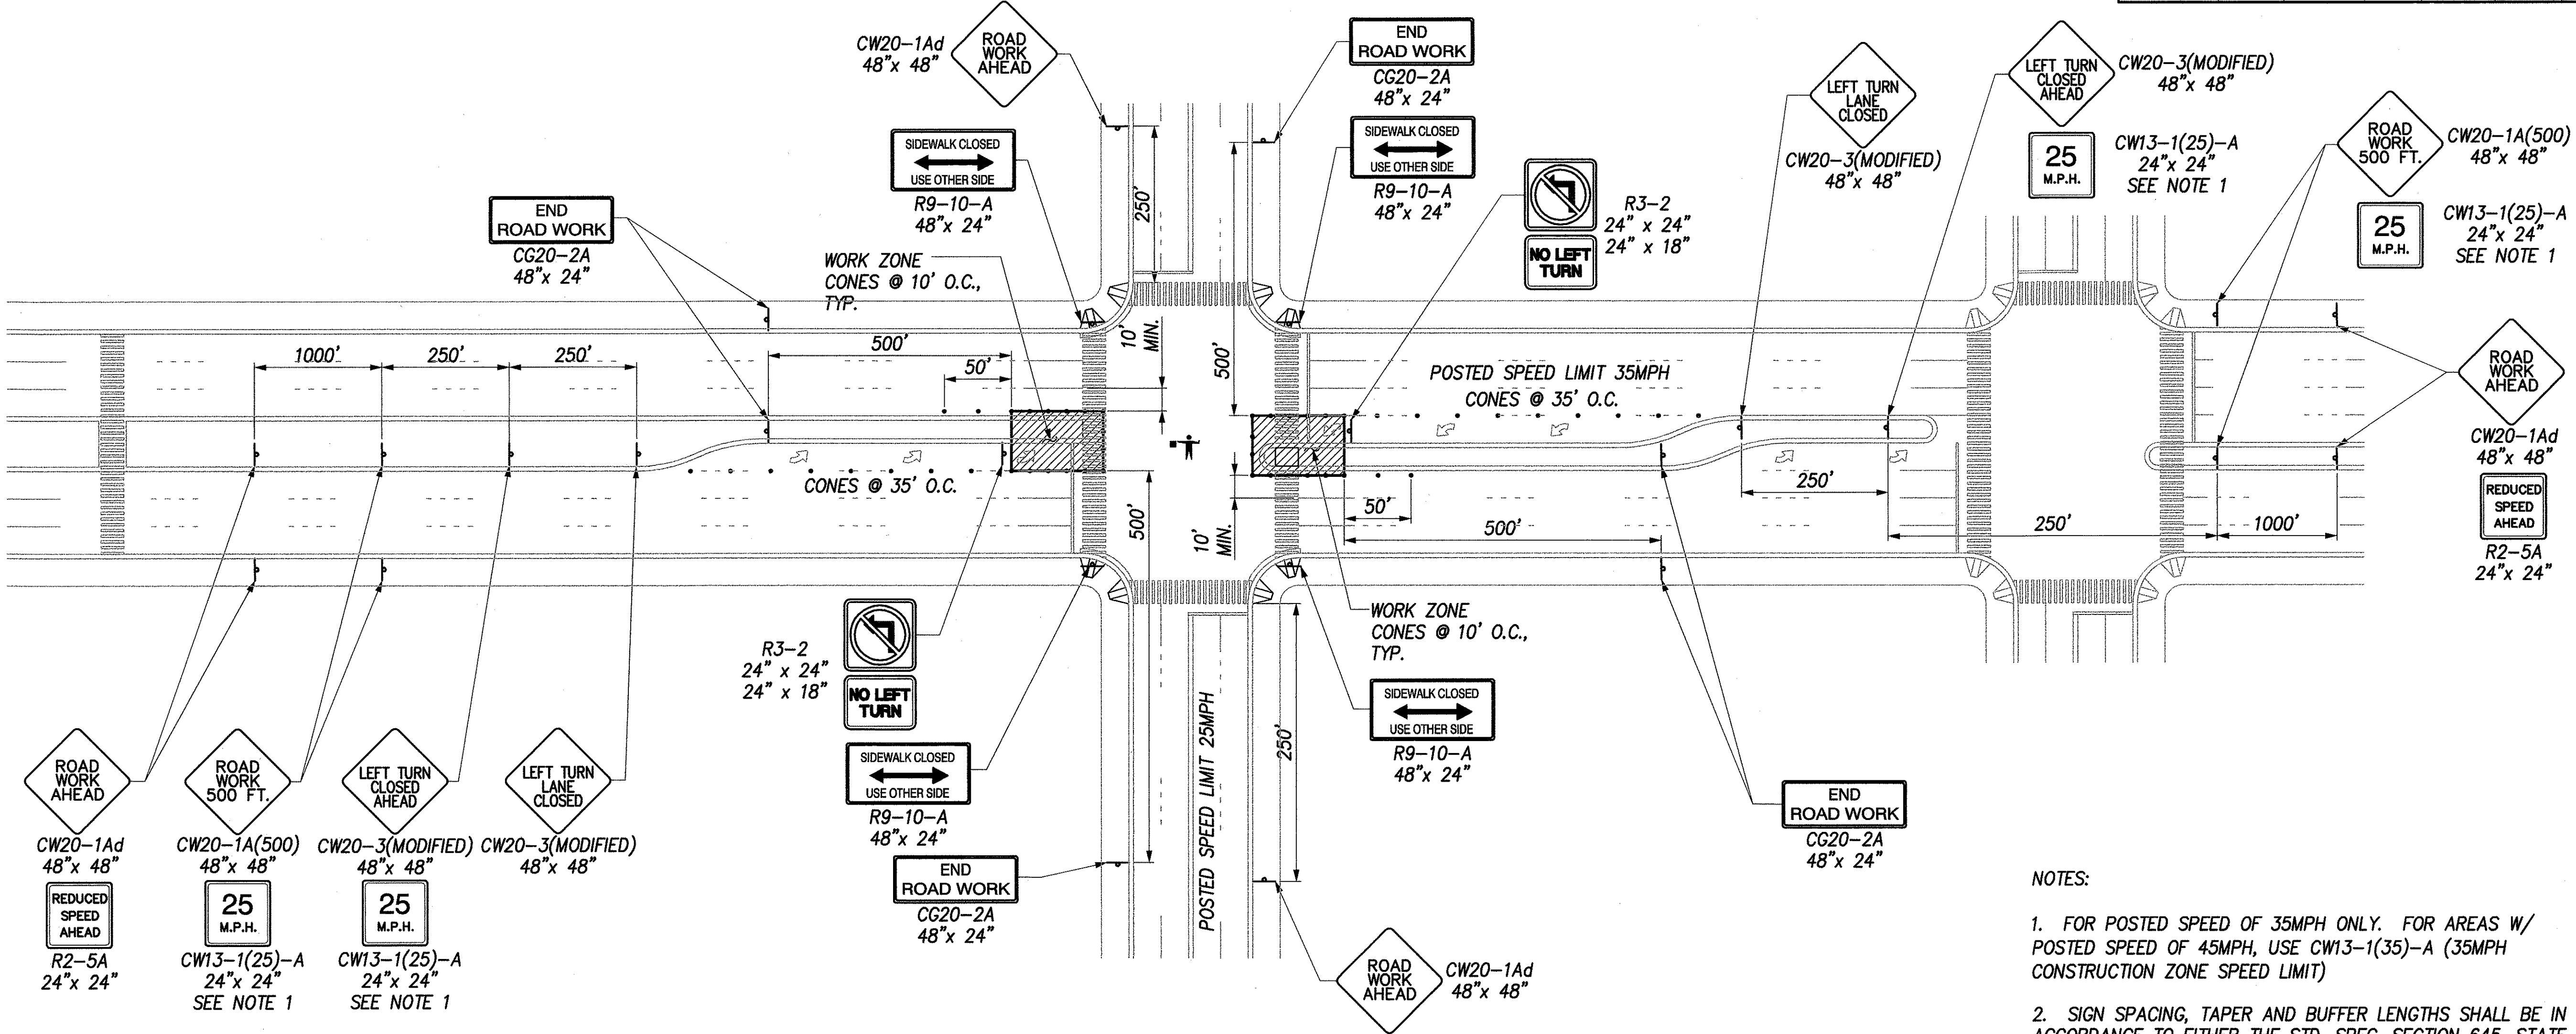

- NOTES:
- FOR POSTED SPEED OF 35MPH ONLY. FOR AREAS W/ POSTED SPEED OF 45MPH, USE CW13-1(35)-A (35MPH CONSTRUCTION ZONE SPEED LIMIT)
 - SIGN SPACING, TAPER AND BUFFER LENGTHS SHALL BE IN ACCORDANCE TO EITHER THE STD. SPEC. SECTION 645, STATE OF HAWAII DEPT. OF TRANSPORTATION, HIGHWAYS DIVISION OR THE MANUAL ON UNIFORM TRAFFIC CONTROL DEVICES (MUTCD), 2000 ED. THE CONTRACTOR SHALL APPLY THE STRICTER OF THE TWO.

TRAFFIC CONTROL PLAN – CROSS INTERSECTION, DIVIDED HWY. – PHASE 3
SCALE: NTS


LEGEND

- CONSTRUCTION SIGN
- POLICE OFFICER
- CONES
- FLASHING ARROW SIGN

ORIGINAL PLAN	SURVEY PLOTTED BY	DATE
NOTE BOOK	DRAWN BY	
	CHECKED BY	
	QUANTITIES BY	
	CHECKED BY	

CAD by R. Mendoza 35-52

Last Saved: J:\COE-Curb Ramps\Oahu Package2\Traffic Control\TCP-3.dwg 08/19/04 at 10:45

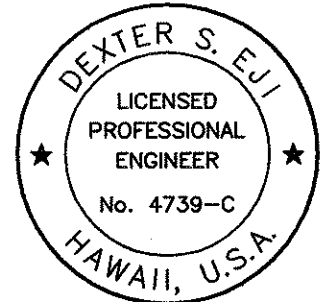

THIS WORK WAS PREPARED BY ME OR UNDER MY SUPERVISION.

[Signature]

STATE OF HAWAII
DEPARTMENT OF TRANSPORTATION
HIGHWAYS DIVISION

TYPICAL TRAFFIC CONTROL PLAN

Pedestrian Facilities & ADA Compliance at
Various Locations on Oahu, Unit 7
Federal Aid Project No. CMAQ-0300(98)
Scale: As Shown Date: August 2004
SHEET No. TC-3 OF 6 SHEETS



