


FED. ROAD DIST. NO.	STATE	FED. AID PROJ. NO.	FISCAL YEAR	SHEET NO.	TOTAL SHEETS
HAWAII	HAW.	STP-0300(66)	1998	25	61

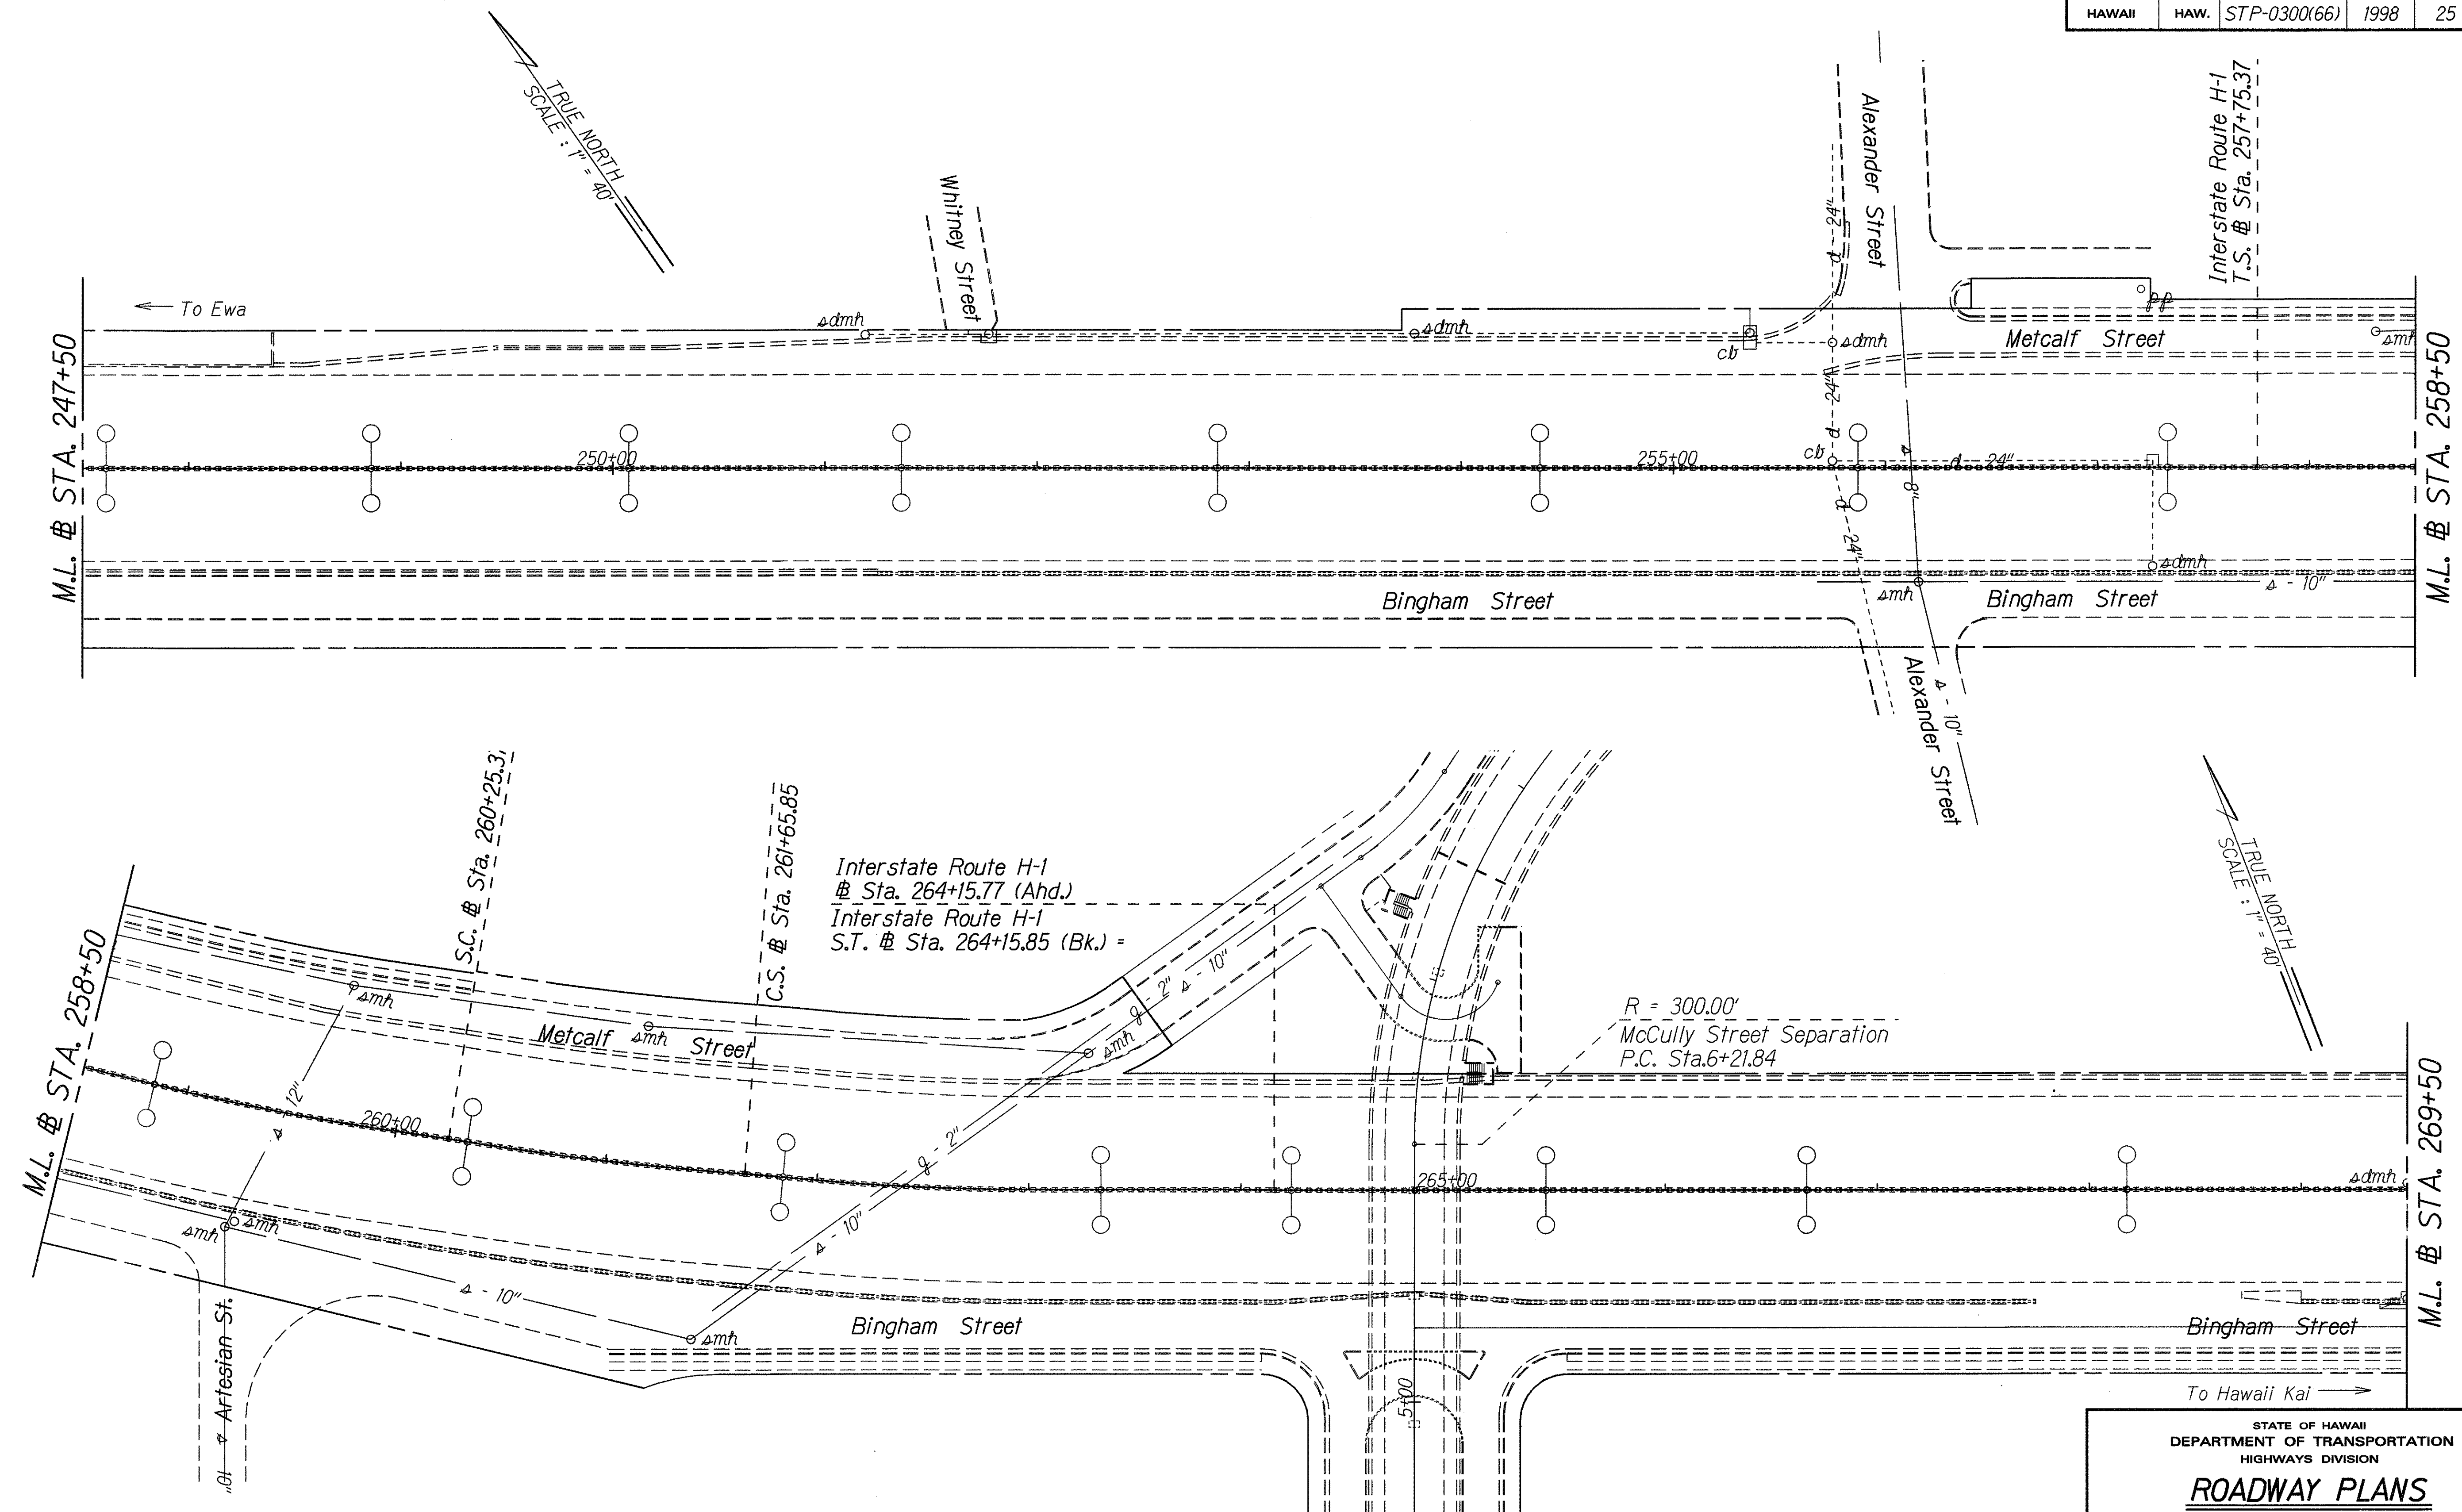


ORIGINAL PLAN	SURVEY PLOTTED BY	DATE
NOTE BOOK	DRAWN BY	
	CHECKED BY	
	QUANTITIES BY	
	DESIGNED BY	

STATE OF HAWAII
DEPARTMENT OF TRANSPORTATION
HIGHWAYS DIVISION

ROADWAY PLANS
HIGHWAY LIGHTING SAFETY IMPROVEMENTS
Interstate Route H-1
Keeaumoku Street to Ainakoa Avenue
Federal Aid Project No. STP-0300(66)
Scale: 1"=40' Date: April, 1998
SHEET No. 2 OF 15 SHEETS

FED. ROAD DIST. NO.	STATE	FED. AID PROJ. NO.	FISCAL YEAR	SHEET NO.	TOTAL SHEETS
HAWAII	HAW.	STP-0300(66)	1998	26	61

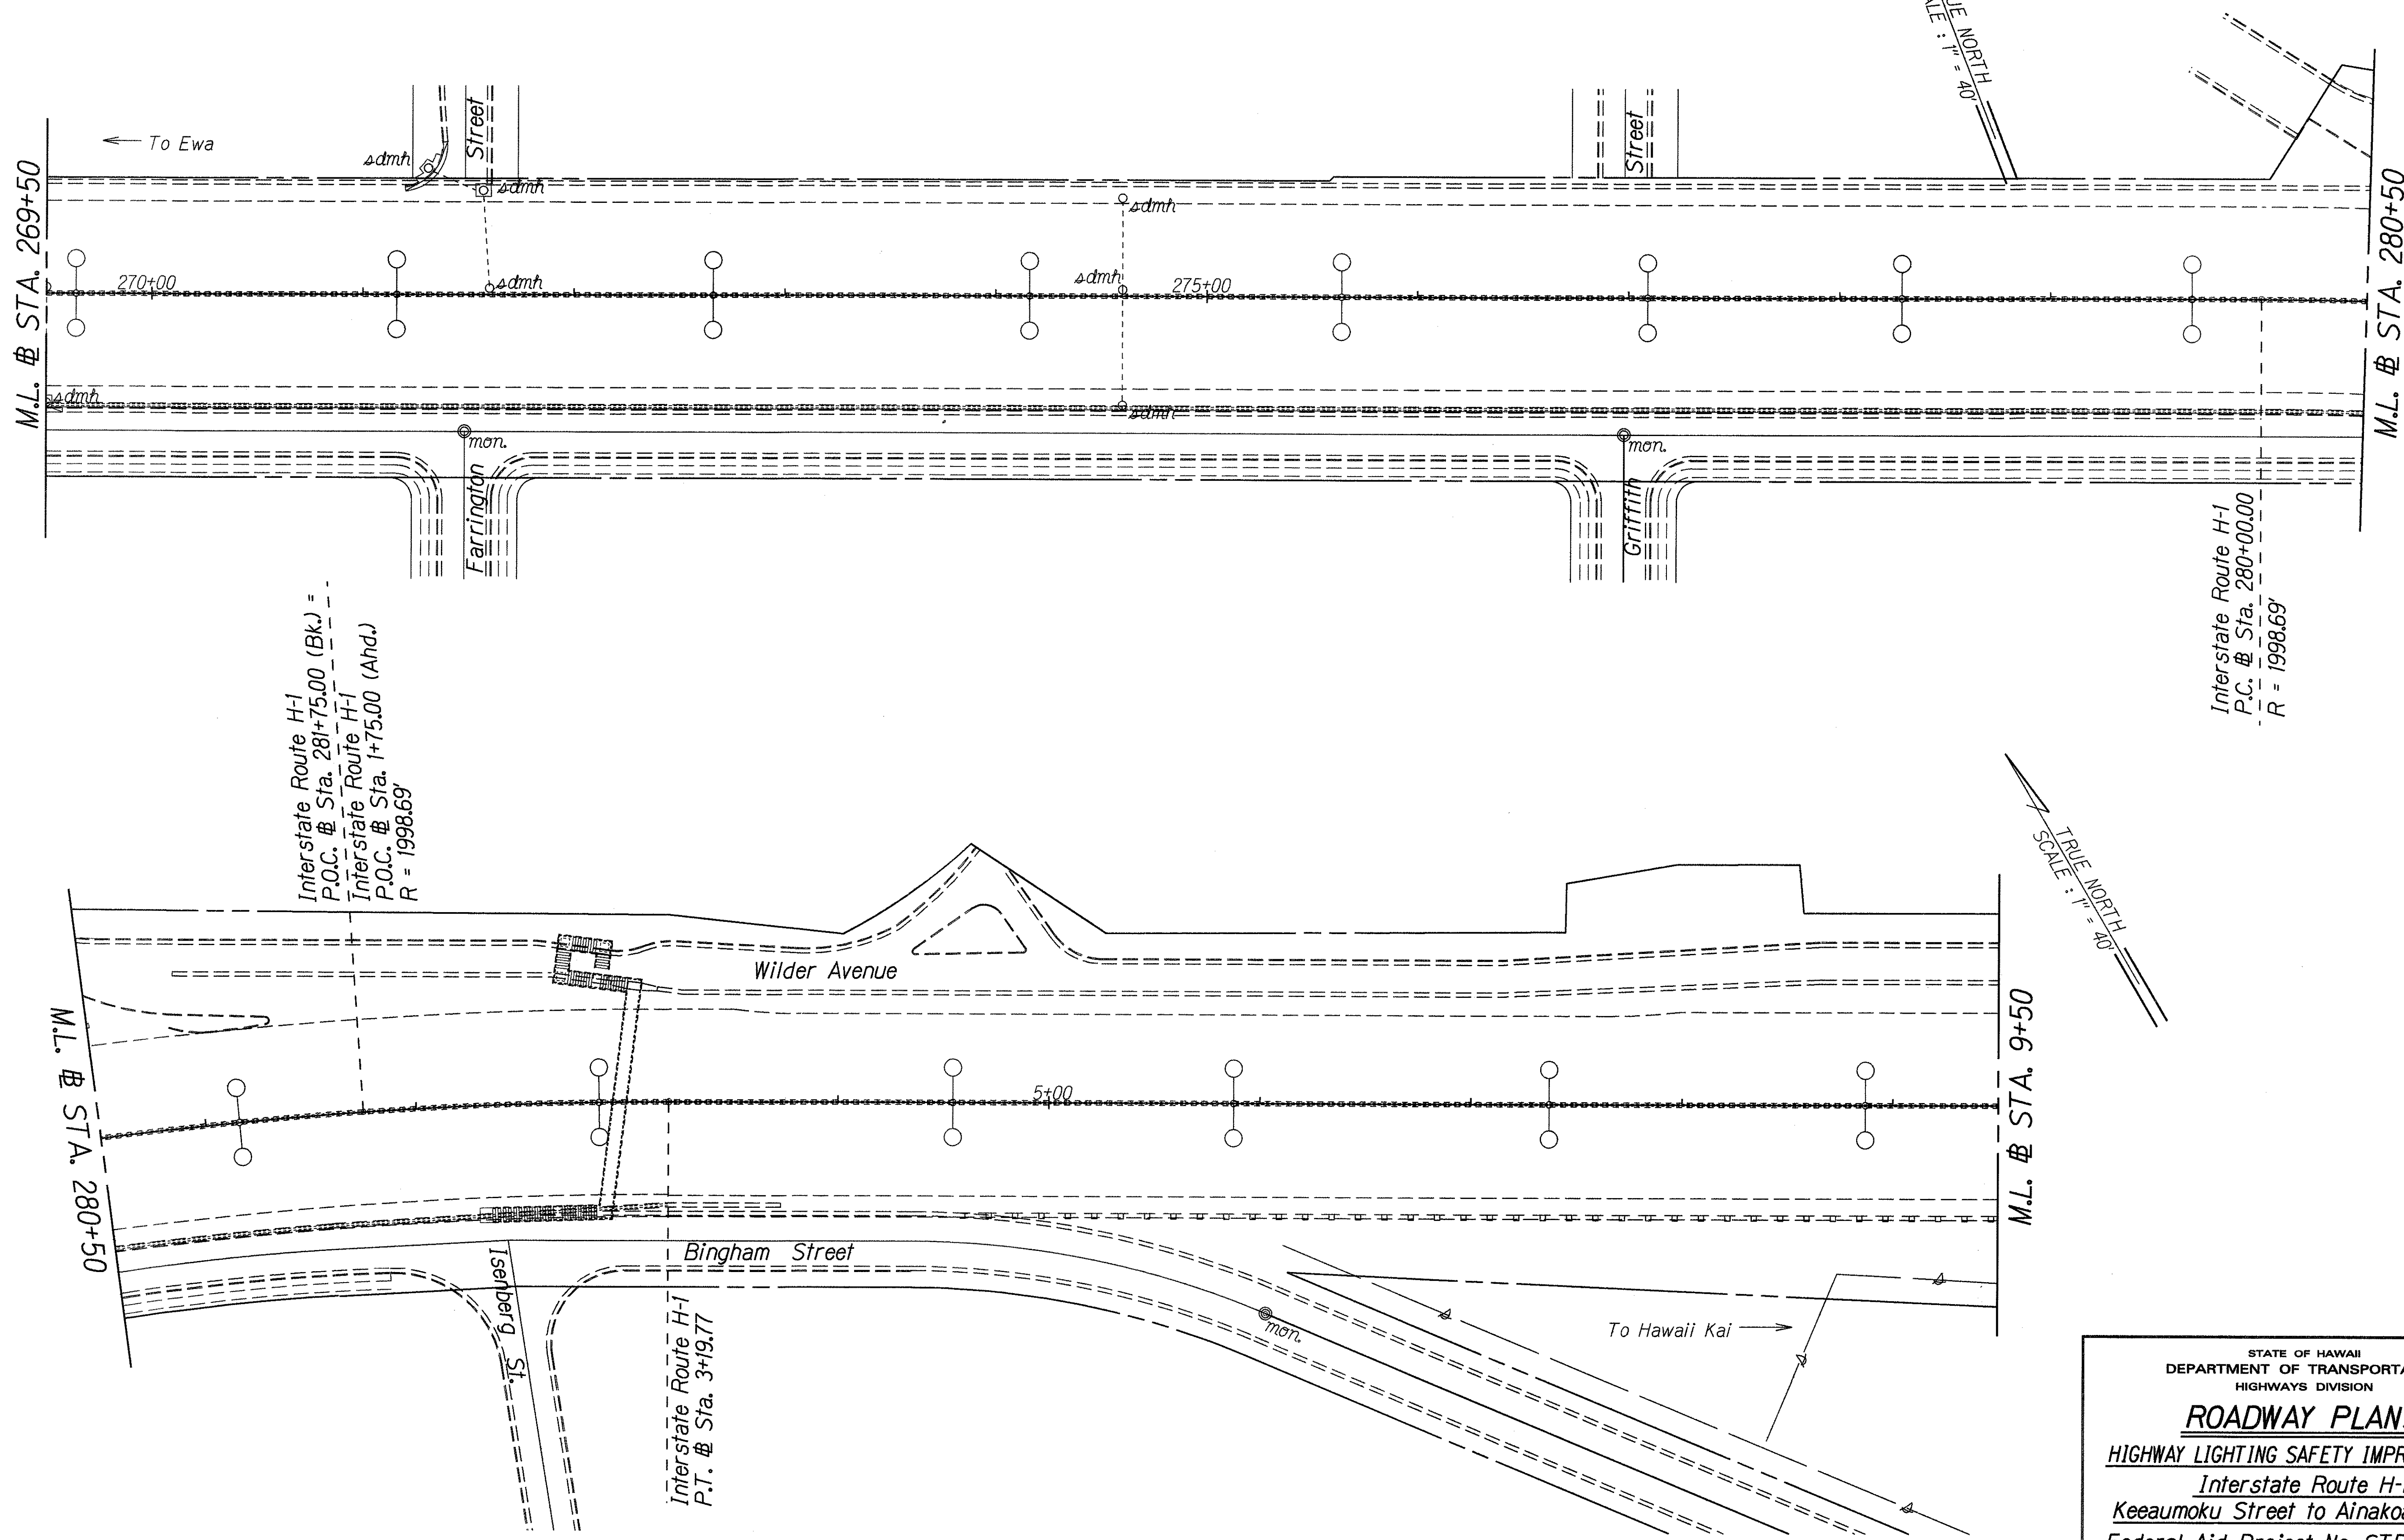

Interstate Route H-1
 P.O.C. # Sta. 281+75.00 (Bk.) =
 Interstate Route H-1
 P.O.C. # Sta. 1+75.00 (Ahd.)
 R = 1998.69'

Interstate Route H-1
 P.C. # Sta. 280+00.00
 R = 1998.69'

ORIGINAL PLAN	SURVEY PLOTTED BY	DATE
NOTE BOOK	DRAWN BY	
	DESIGNED BY	
	QUANTITIES BY	
	CHECKED BY	

STATE OF HAWAII
 DEPARTMENT OF TRANSPORTATION
 HIGHWAYS DIVISION


ROADWAY PLANS

HIGHWAY LIGHTING SAFETY IMPROVEMENTS

Interstate Route H-1
Keeaumoku Street to Ainakoa Avenue
Federal Aid Project No. STP-0300(66)

Scale: 1"=40' Date: April, 1998

FED. ROAD DIST. NO.	STATE	FED. AID PROJ. NO.	FISCAL YEAR	SHEET NO.	TOTAL SHEETS
HAWAII	HAW.	STP-0300(66)	1998	27	61

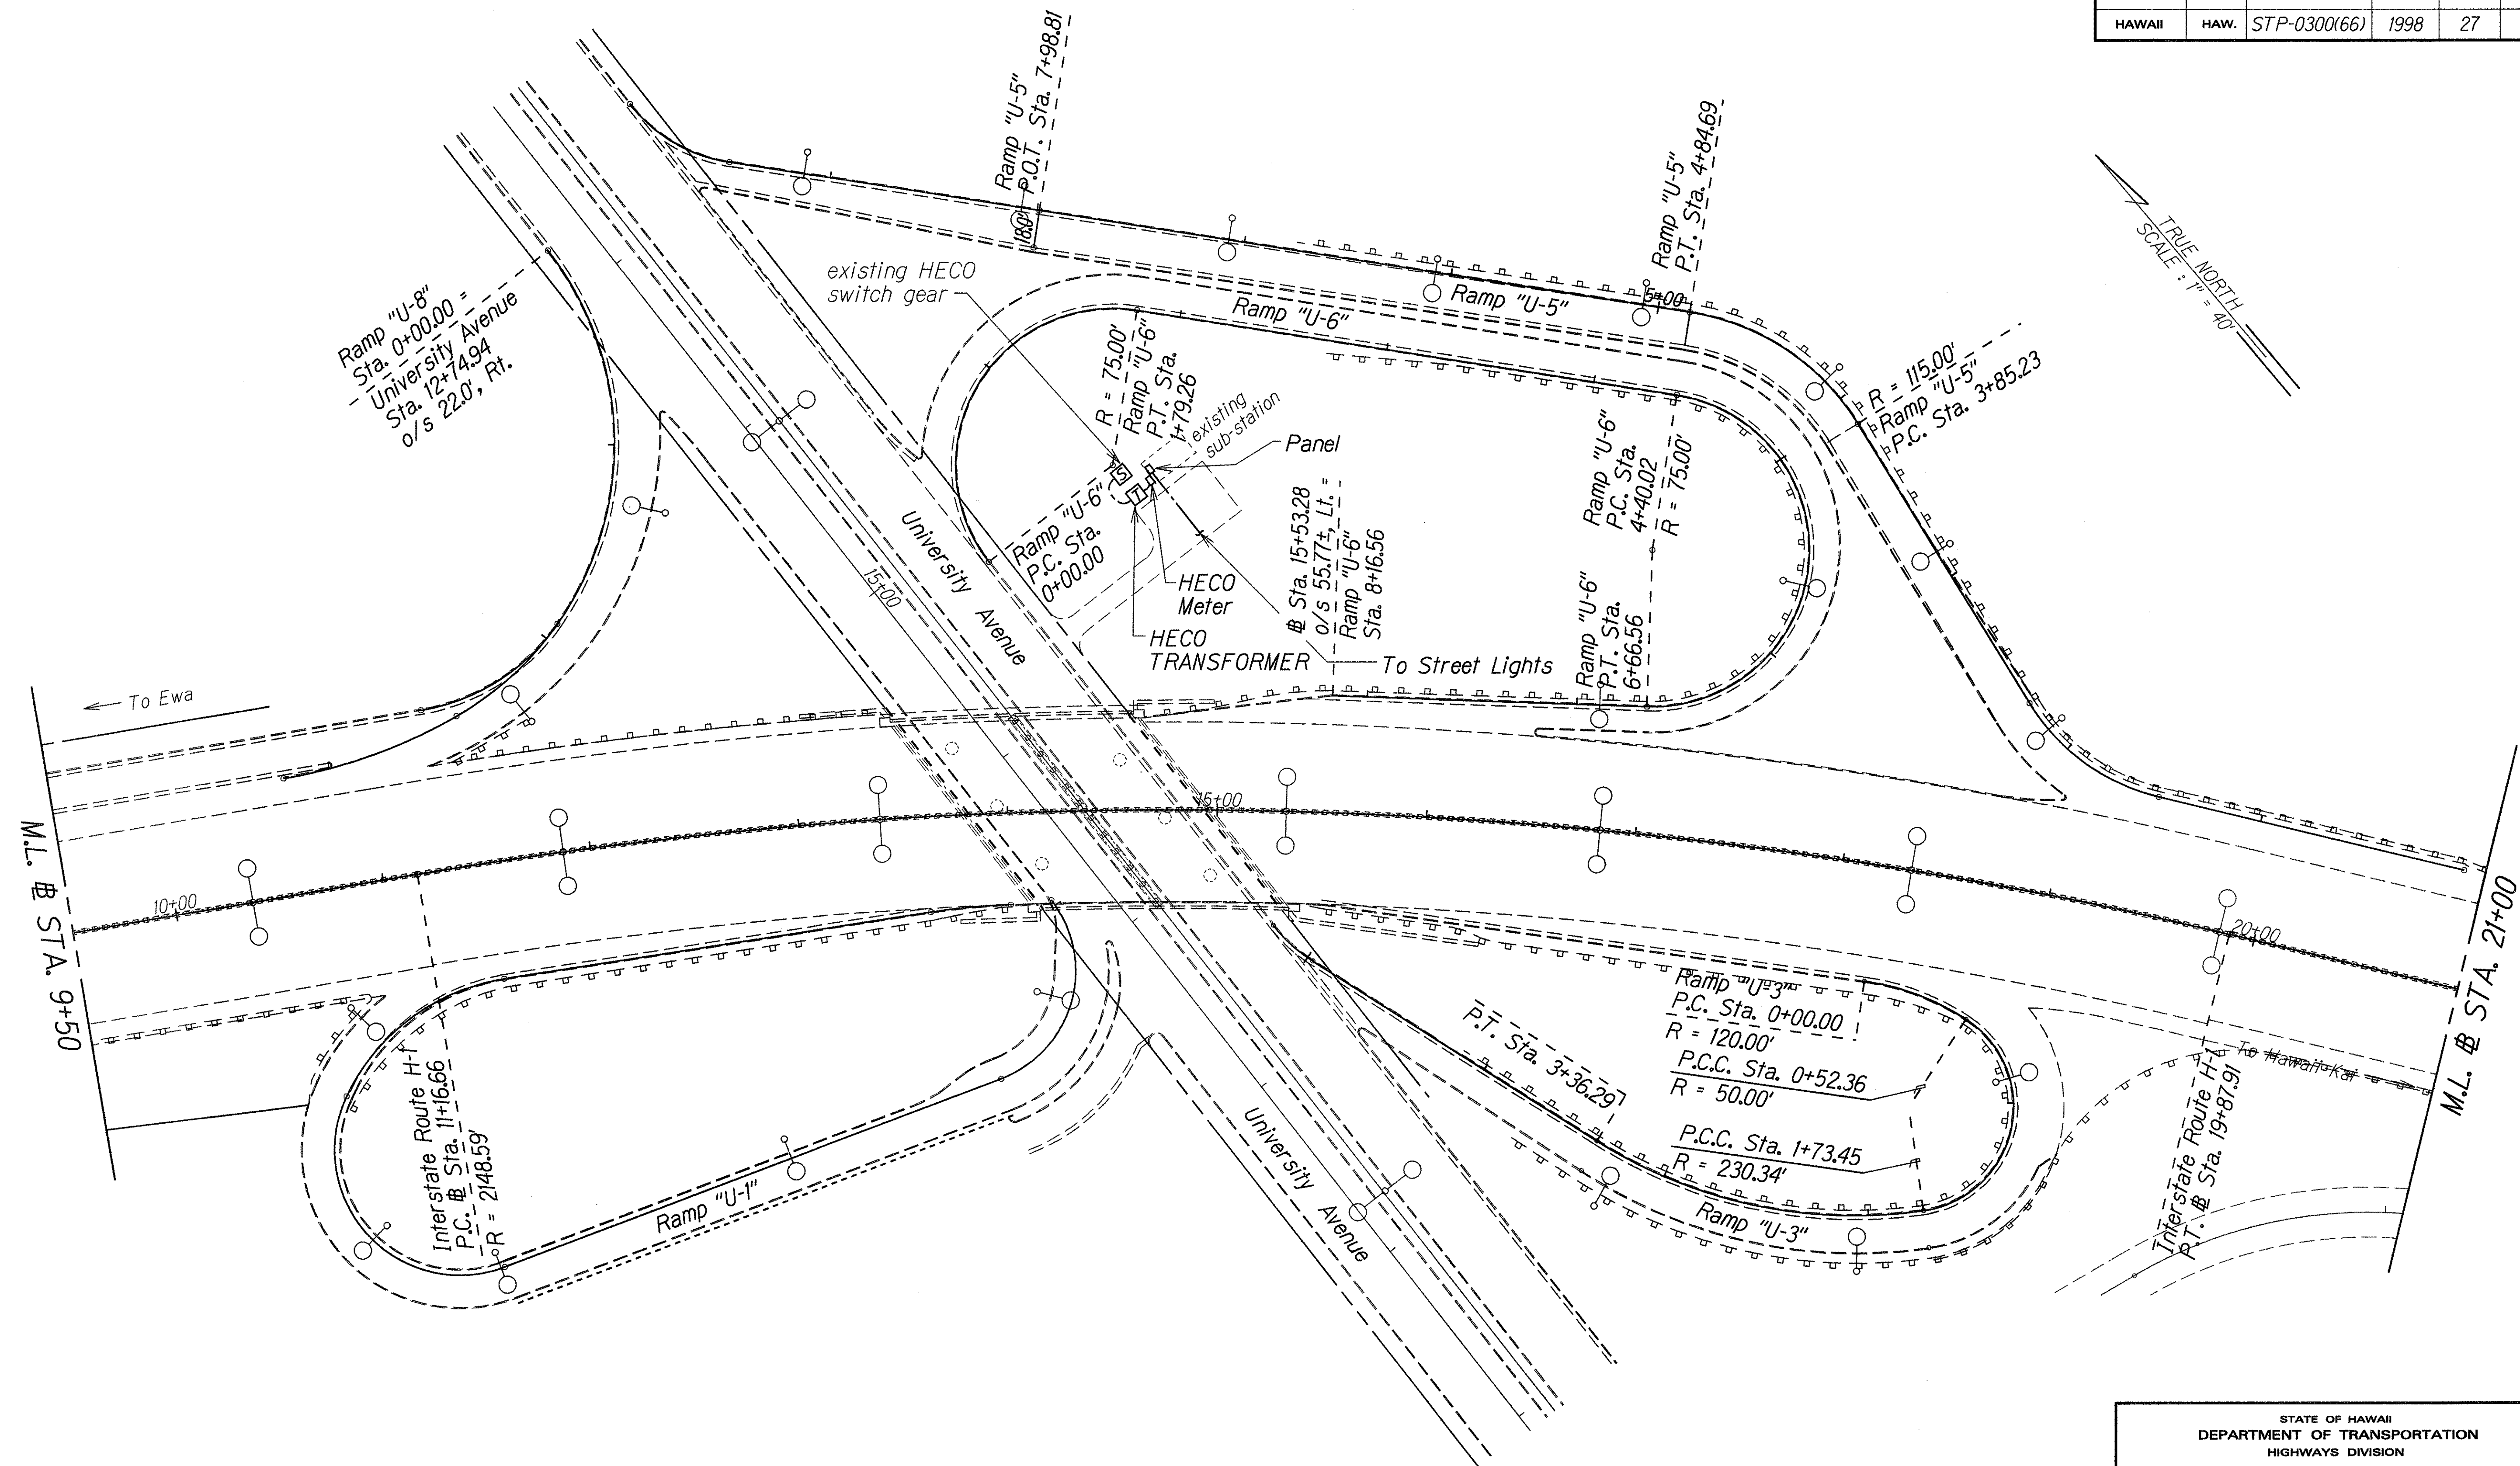

ORIGINAL PLAN	SURVEY PLOTTED BY	DATE
NOTE BOOK	DRAWN BY	
	CHECKED BY	
	DESIGNED BY	
	QUANTITIES BY	
	CHECKED BY	

STATE OF HAWAII
DEPARTMENT OF TRANSPORTATION
HIGHWAYS DIVISION

ROADWAY PLANS


HIGHWAY LIGHTING SAFETY IMPROVEMENTS

Interstate Route H-1
Keeaumoku Street to Ainakoa Avenue
Federal Aid Project No. STP-0300(66)

Scale: 1"=40' Date: April, 1998

SHEET No. 4 OF 15 SHEETS

FED. ROAD DIST. NO.	STATE	FED. AID PROJ. NO.	FISCAL YEAR	SHEET NO.	TOTAL SHEETS
HAWAII	HAW.	STP-0300(66)	1998	28	61

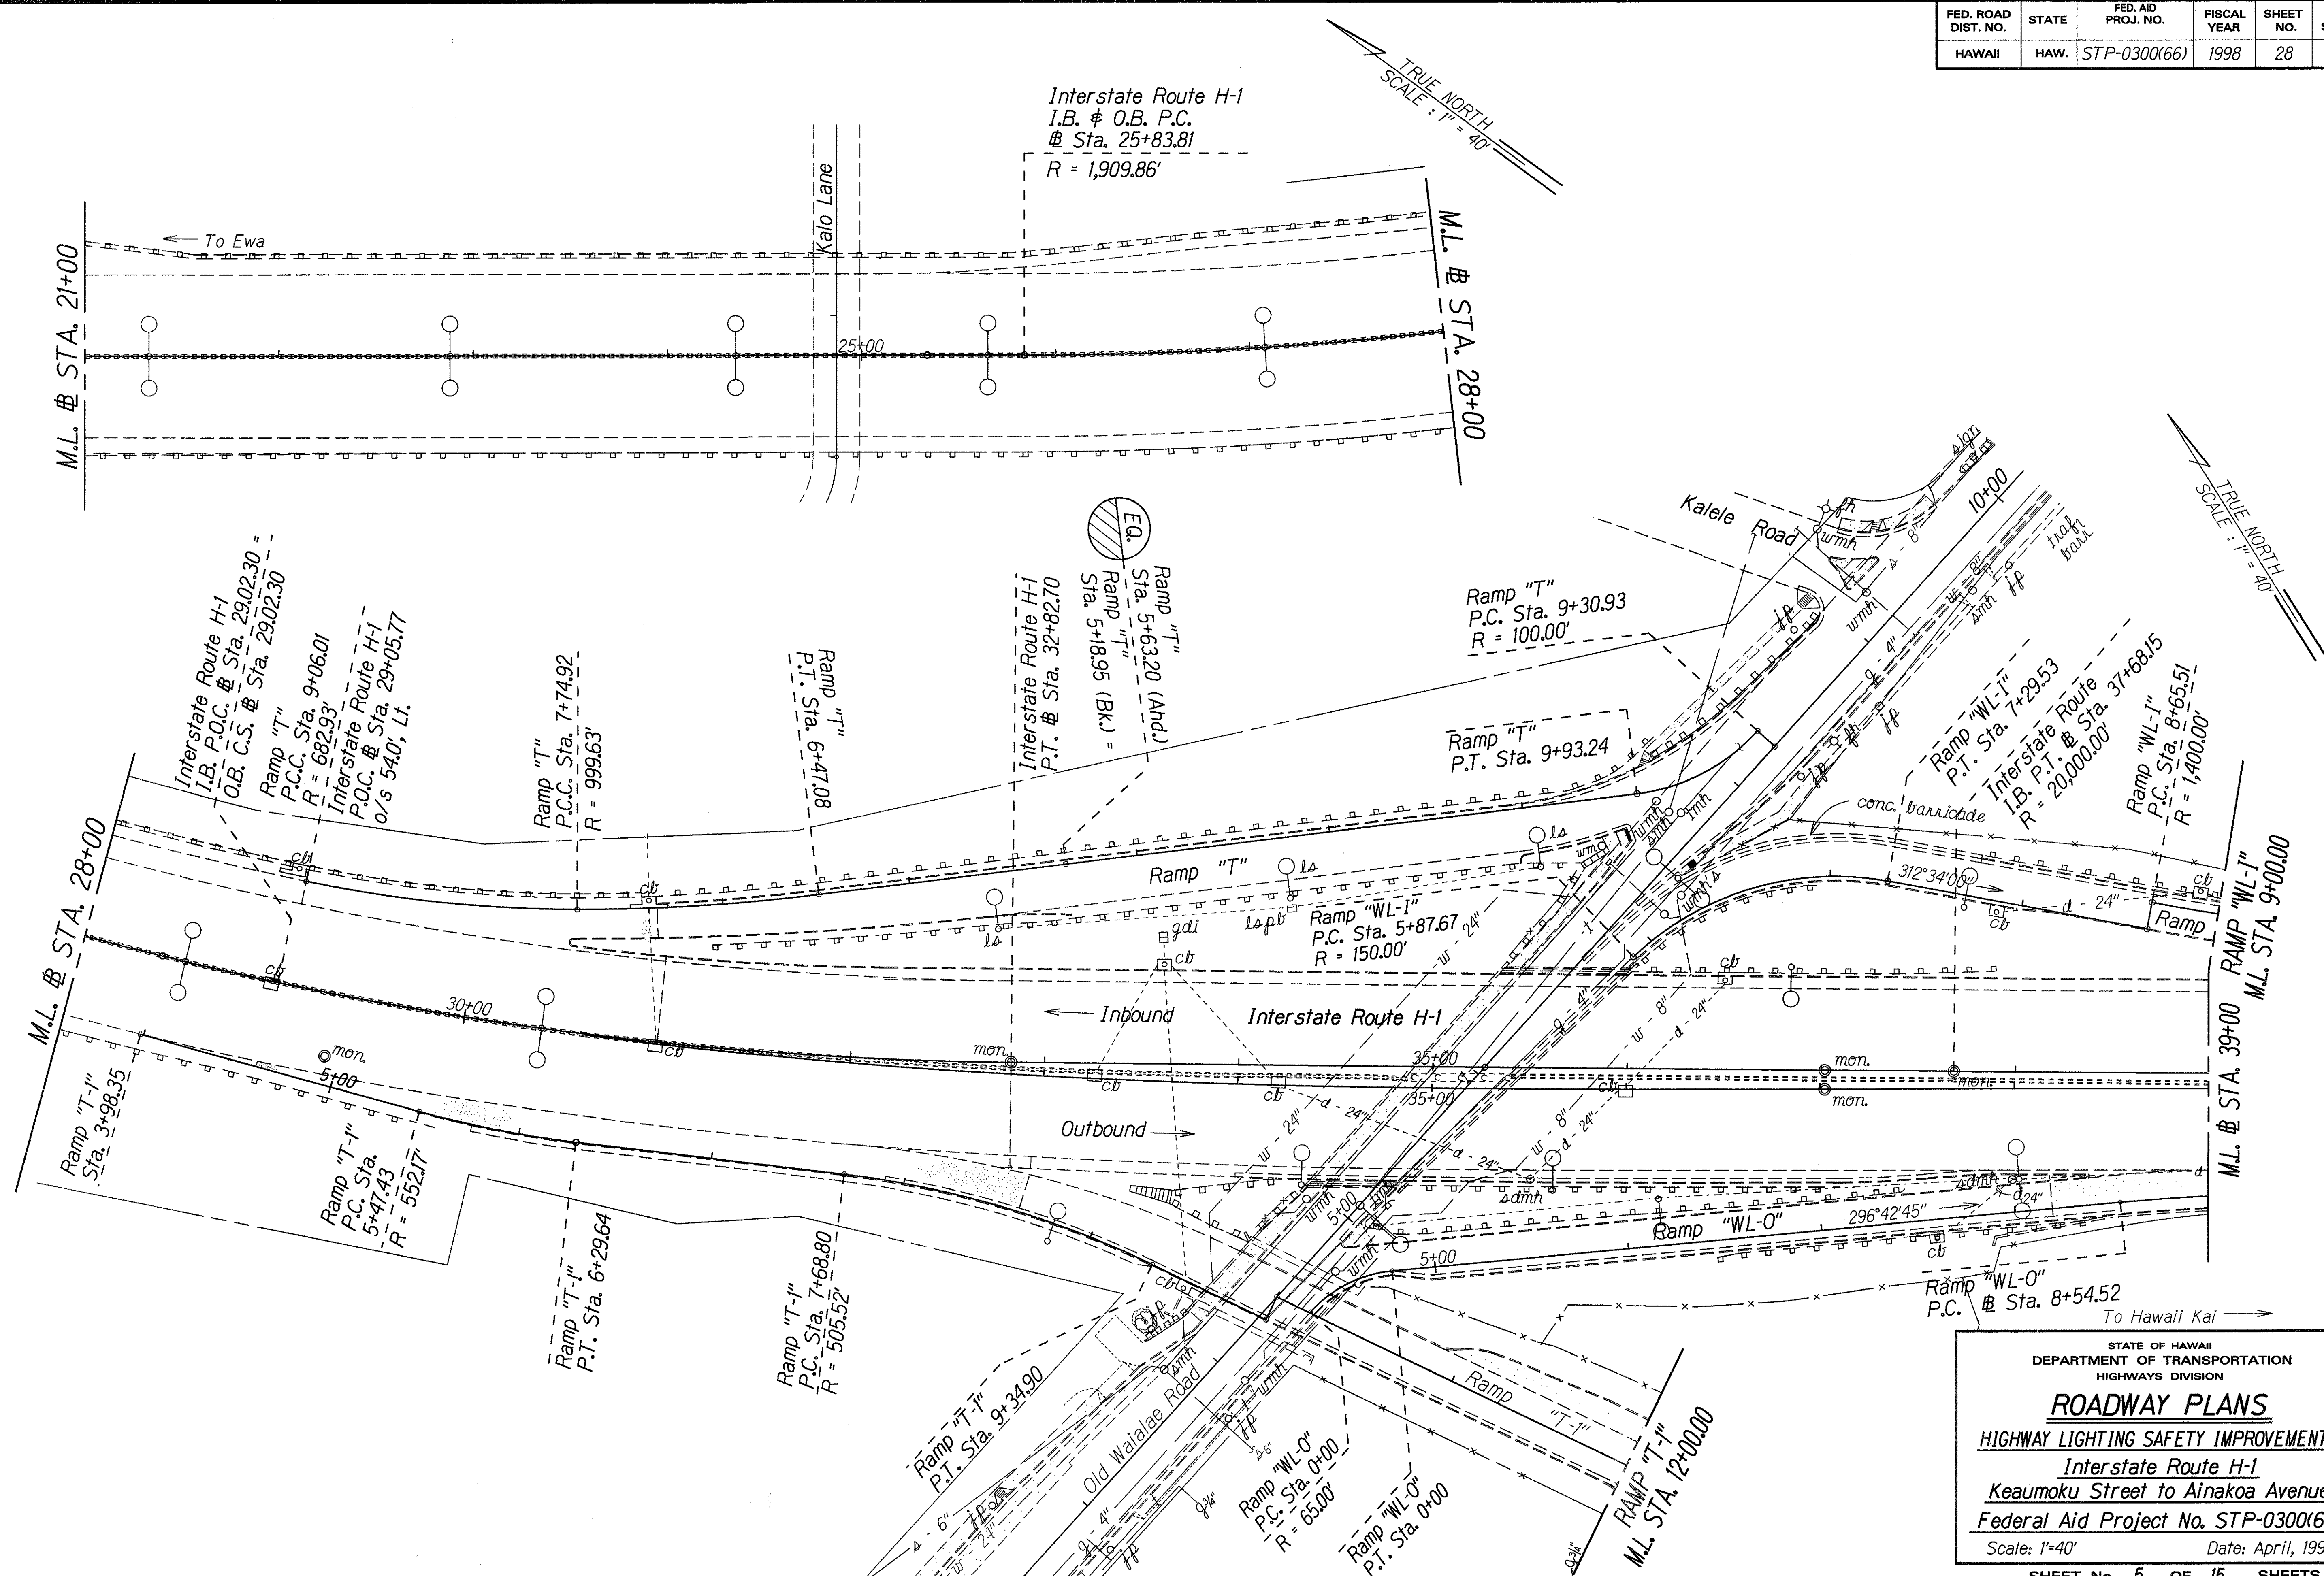

ORIGINAL PLAN	SURVEY PLOTTED BY	DATE
TRACED BY		
DESIGNED BY		
CHECKED BY		

STATE OF HAWAII
DEPARTMENT OF TRANSPORTATION
HIGHWAYS DIVISION

ROADWAY PLANS


HIGHWAY LIGHTING SAFETY IMPROVEMENTS

Interstate Route H-1
Keaumoku Street to Ainakoa Avenue
Federal Aid Project No. STP-0300(66)

Scale: 1"=40' Date: April, 1998

SHEET No. 5 OF 15 SHEETS

FED. ROAD DIST. NO.	STATE	FED. AID PROJ. NO.	FISCAL YEAR	SHEET NO.	TOTAL SHEETS
HAWAII	HAW.	STP-0300(66)	1998	29	61

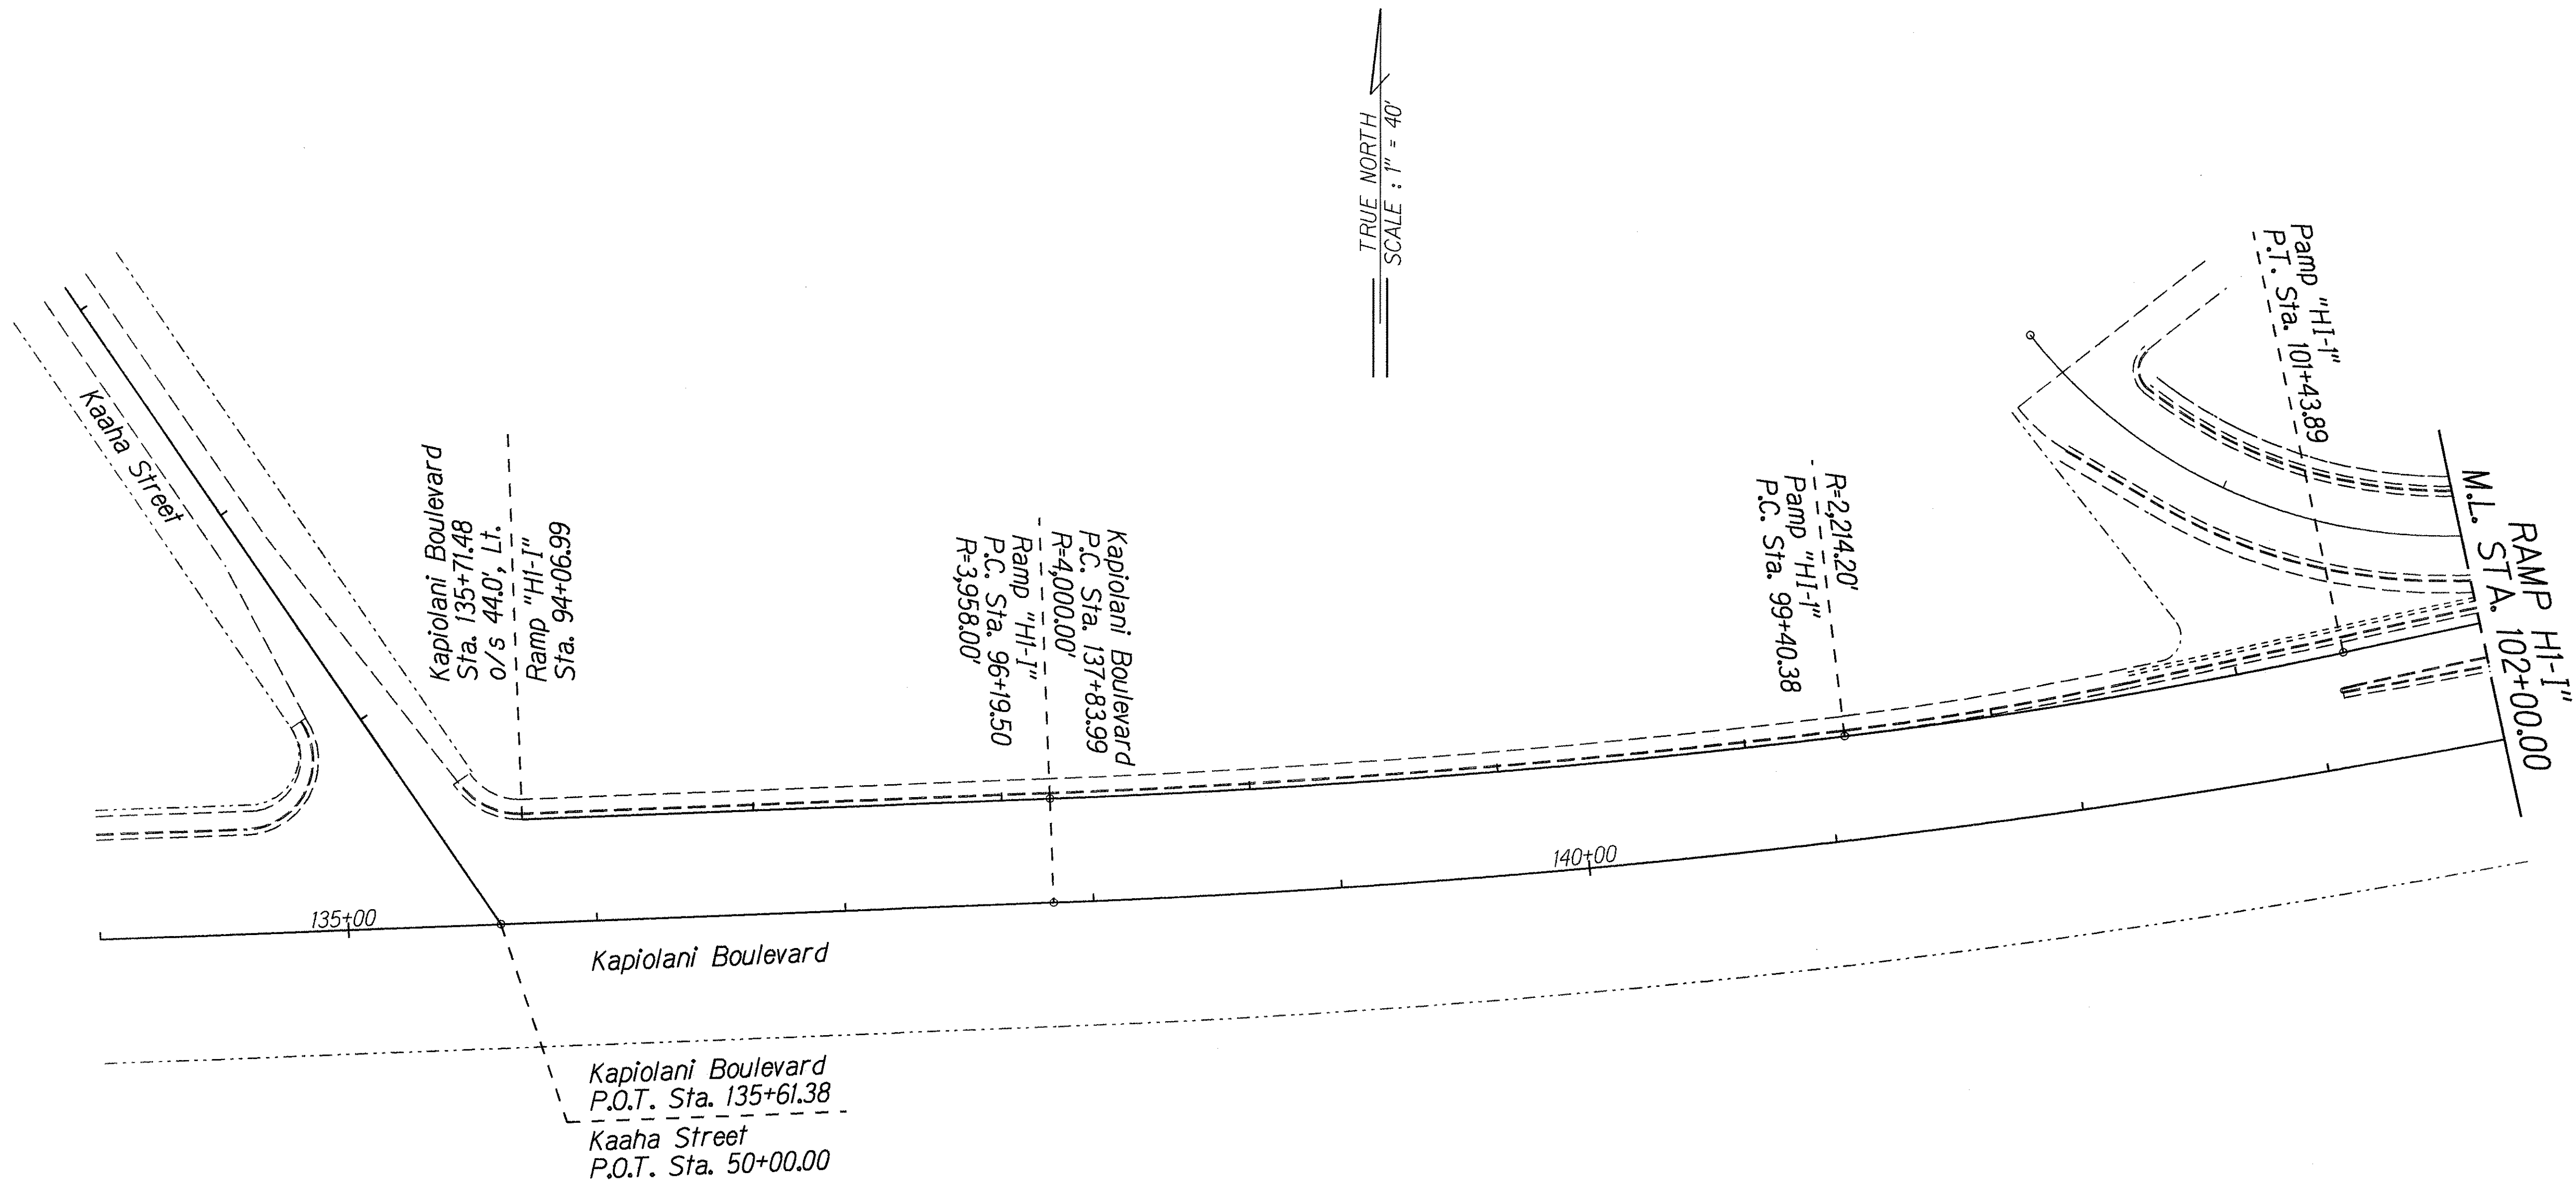

ORIGINAL PLAN	DATE
SURVEY PLOTTED BY	
DRAWN BY	
TRACED BY	
DESIGNED BY	
QUANTITIES BY	
CHECKED BY	

STATE OF HAWAII
DEPARTMENT OF TRANSPORTATION
HIGHWAYS DIVISION

ROADWAY PLANS

HIGHWAY LIGHTING SAFETY IMPROVEMENTS

Interstate Route H-1


Keaumoku Street to Ainakoa Avenue

Federal Aid Project No. STP-0300(66)

Scale: 1"=40' Date: April, 1998

SHEET No. 7 OF 15 SHEETS

FED. ROAD DIST. NO.	STATE	FED. AID PROJ. NO.	FISCAL YEAR	SHEET NO.	TOTAL SHEETS
HAWAII	HAW.	STP-0300(66)	1998	30	61

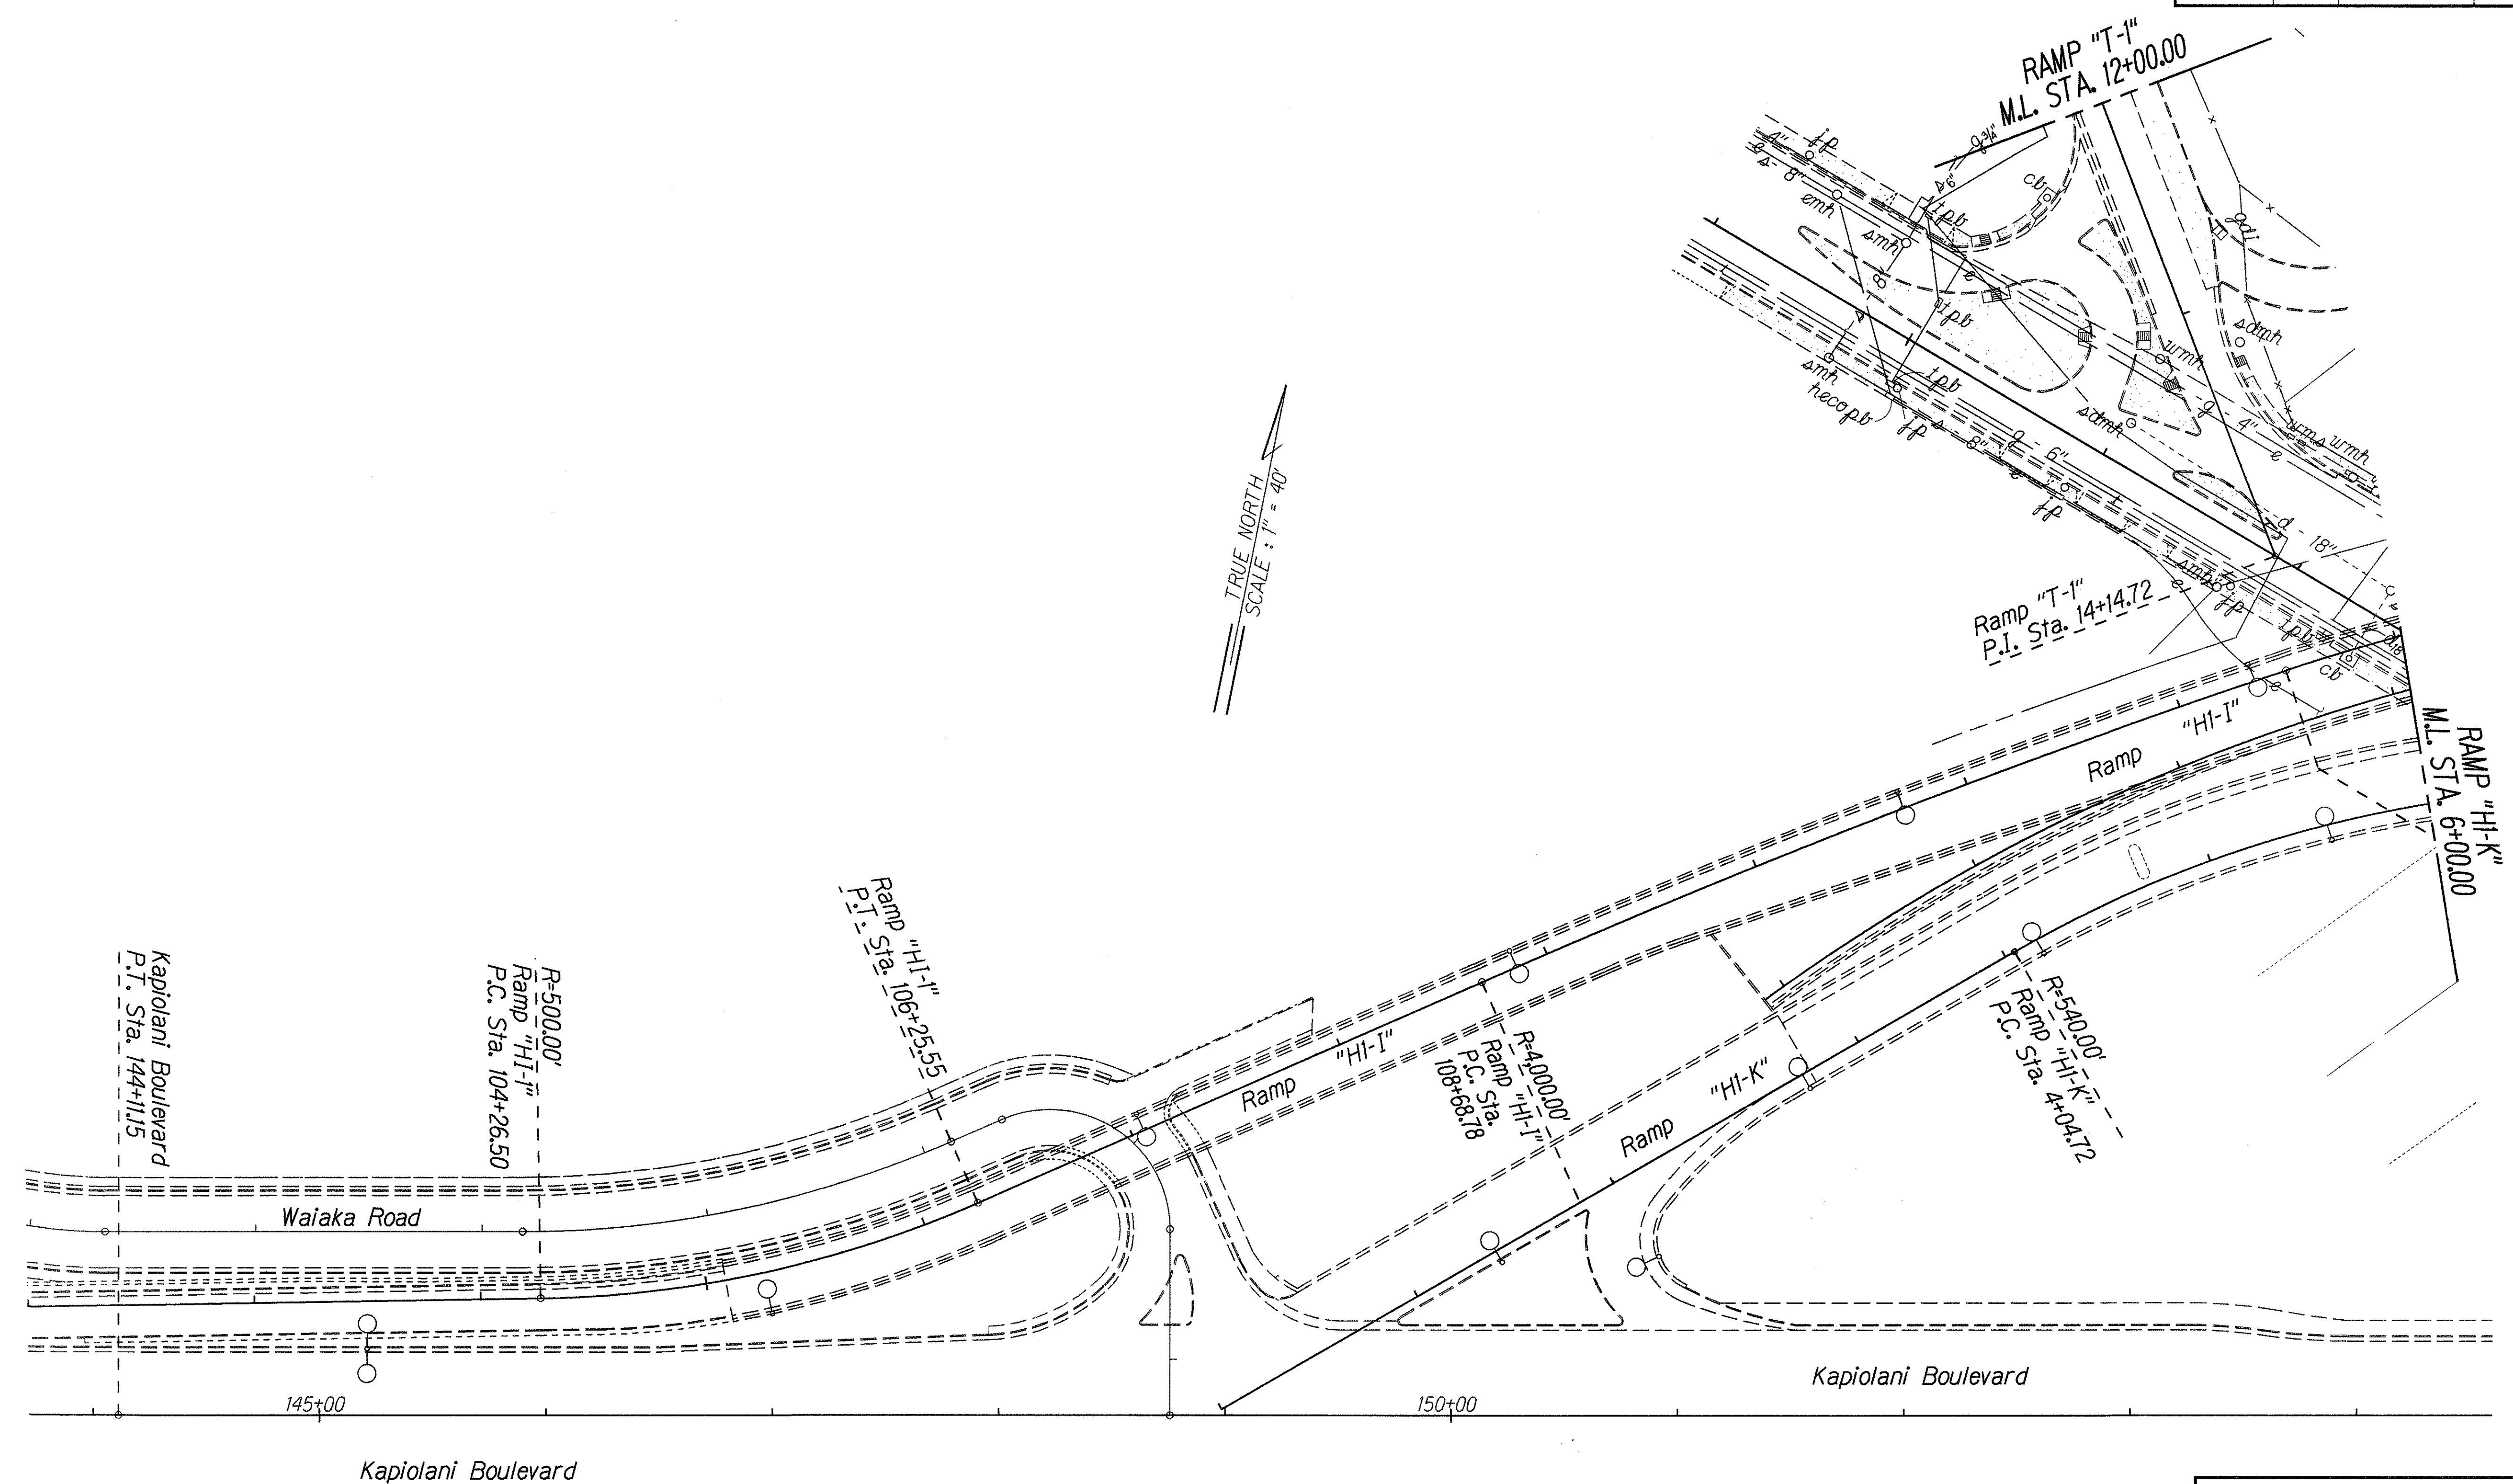

ORIGINAL PLAN	SURVEY PLOTTED BY	DATE
NOTE BOOK	DRAWN BY	
	TRACED BY	
	CHECKED BY	

STATE OF HAWAII
DEPARTMENT OF TRANSPORTATION
HIGHWAYS DIVISION

ROADWAY PLANS


HIGHWAY LIGHTING SAFETY IMPROVEMENTS

Interstate Route H-1
Keaumoku Street to Ainakoa Avenue
Federal Aid Project No. STP-0300(66)

Scale: 1"=40' Date: April, 1998

SHEET No. 6 OF 15 SHEETS

FED. ROAD DIST. NO.	STATE	FED. AID PROJ. NO.	FISCAL YEAR	SHEET NO.	TOTAL SHEETS
HAWAII	HAW.	STP-0300(66)	1998	32	61

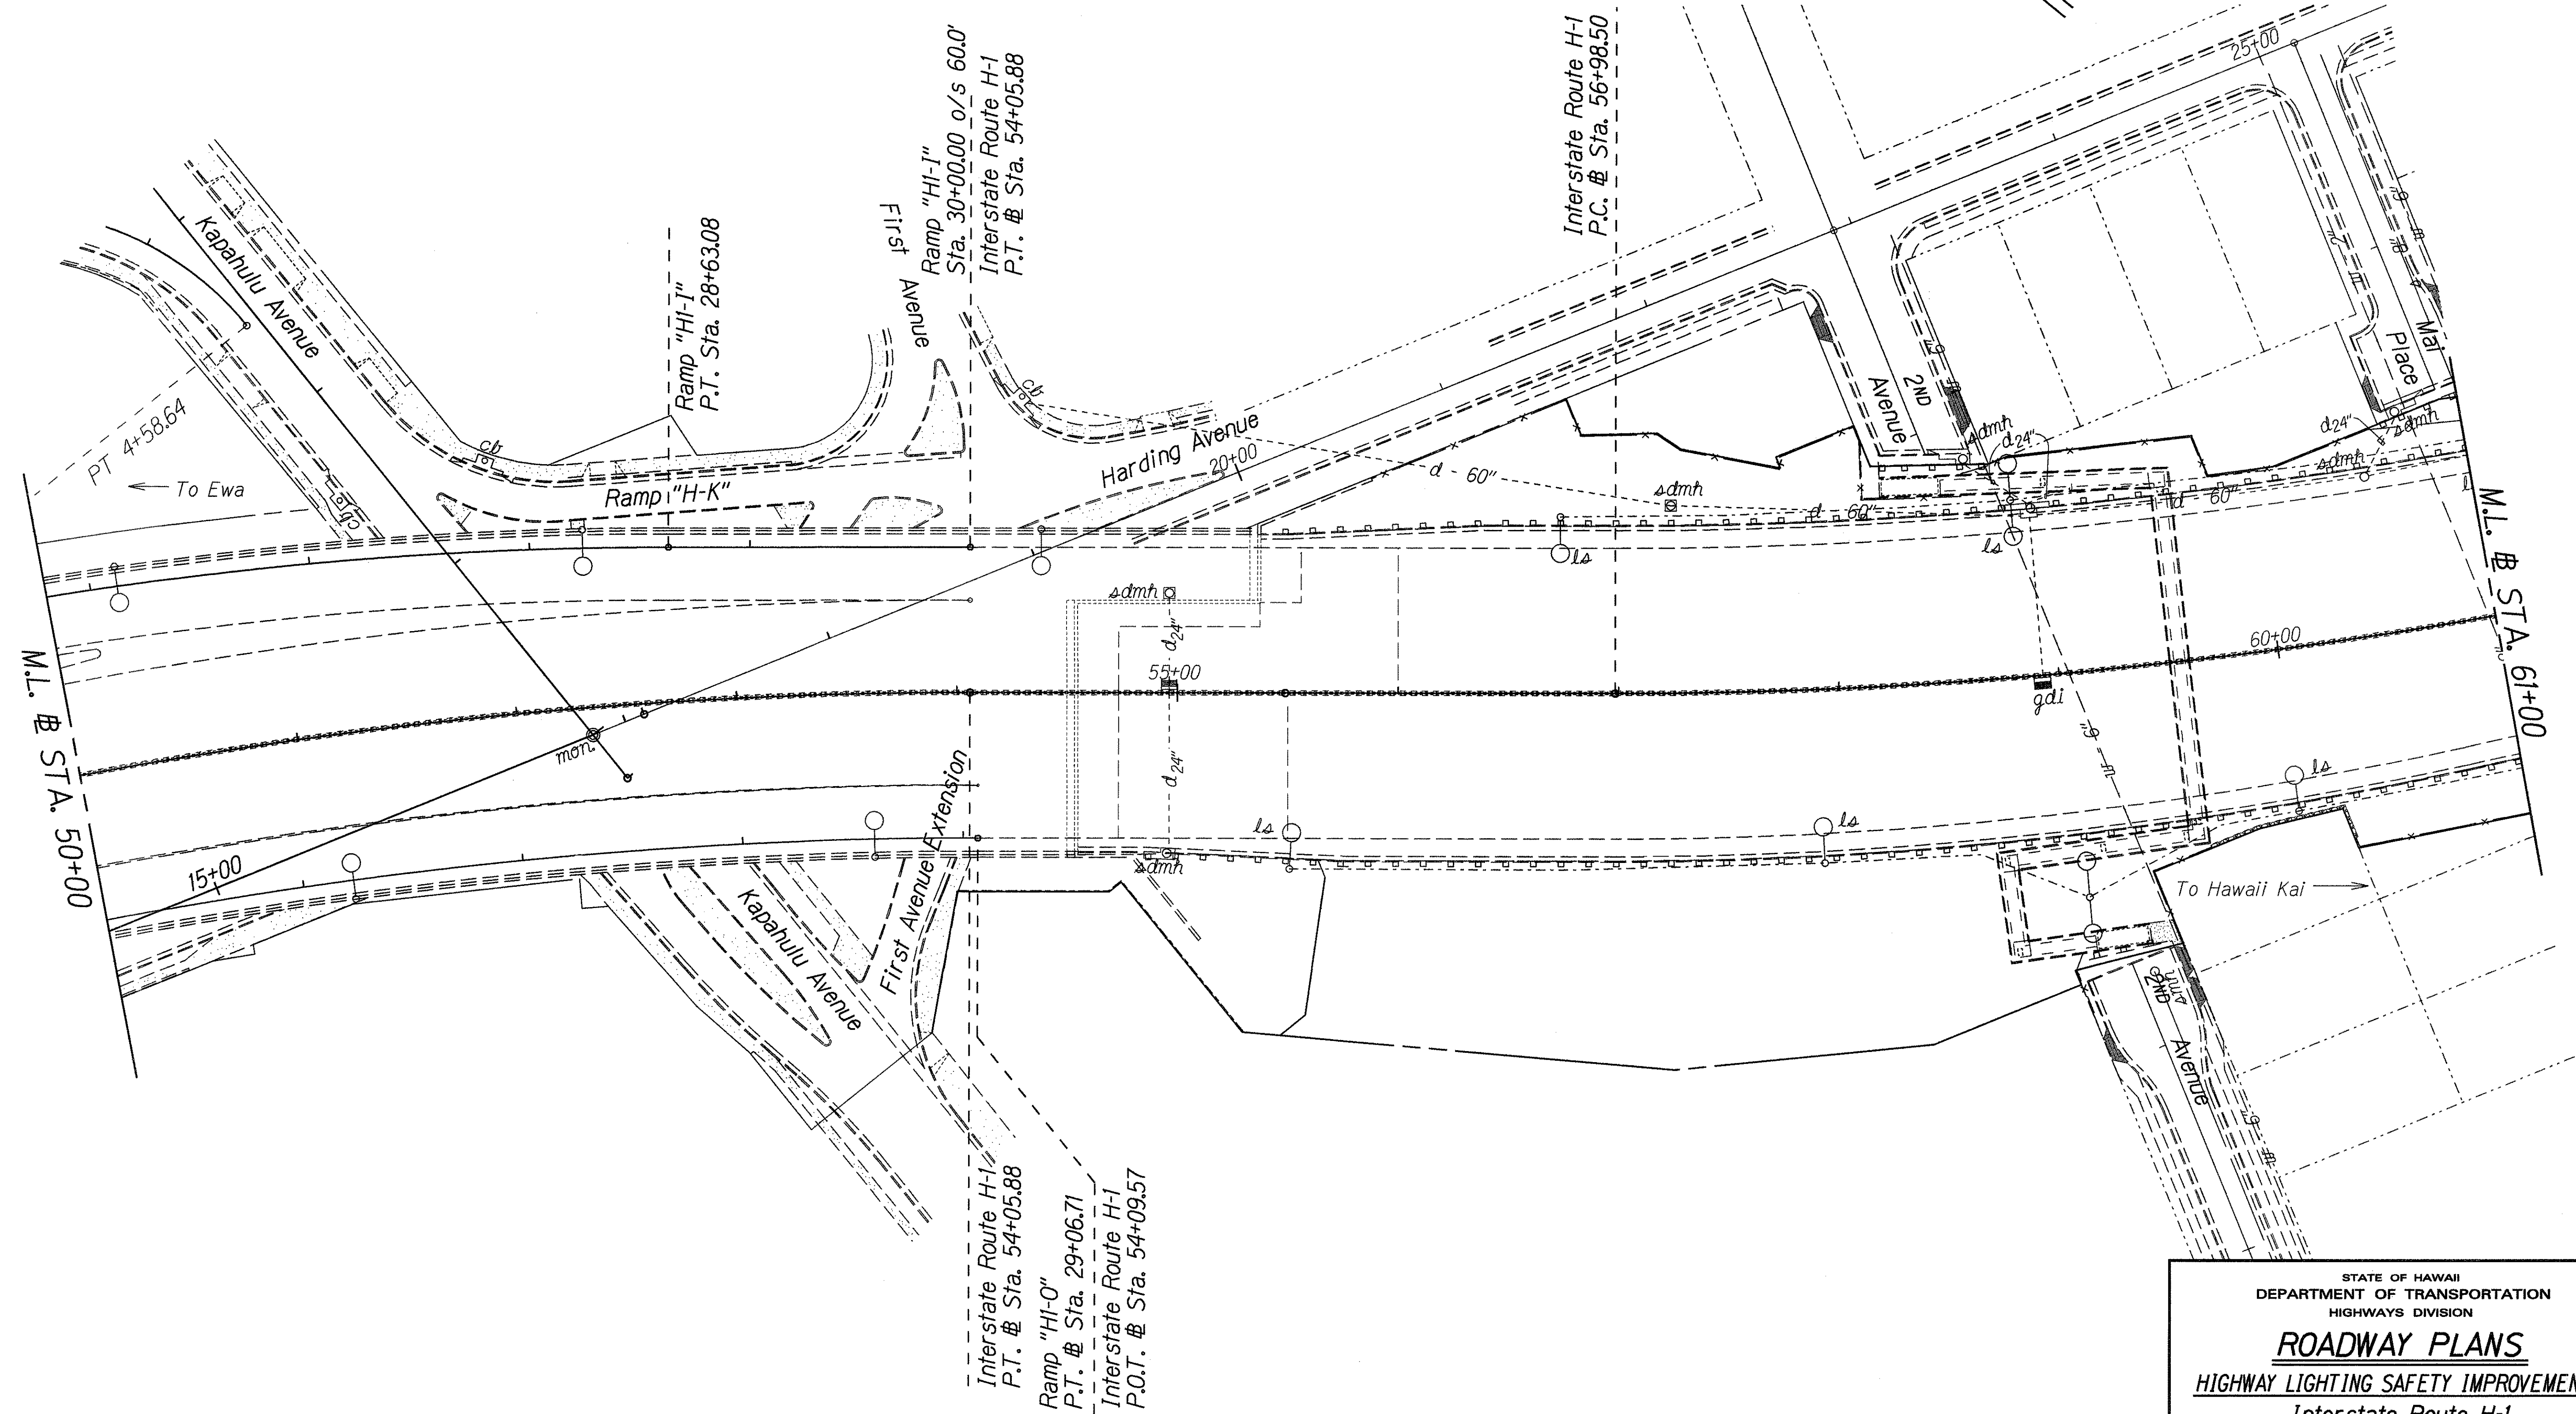

ORIGINAL PLAN	DATE
NOTED BY	
DESIGNED BY	
QUANTITIES BY	
CHECKED BY	

STATE OF HAWAII
DEPARTMENT OF TRANSPORTATION
HIGHWAYS DIVISION

ROADWAY PLANS

HIGHWAY LIGHTING SAFETY IMPROVEMENTS

Interstate Route H-1


Keeaumoku Street to Ainakoa Avenue

Federal Aid Project No. STP-0300(66)

Scale: 1"=40' Date: April, 1998

SHEET No. 9 OF 15 SHEETS

FED. ROAD DIST. NO.	STATE	FED. AID PROJ. NO.	FISCAL YEAR	SHEET NO.	TOTAL SHEETS
HAWAII	HAW.	STP-0300(66)	1998	33	61

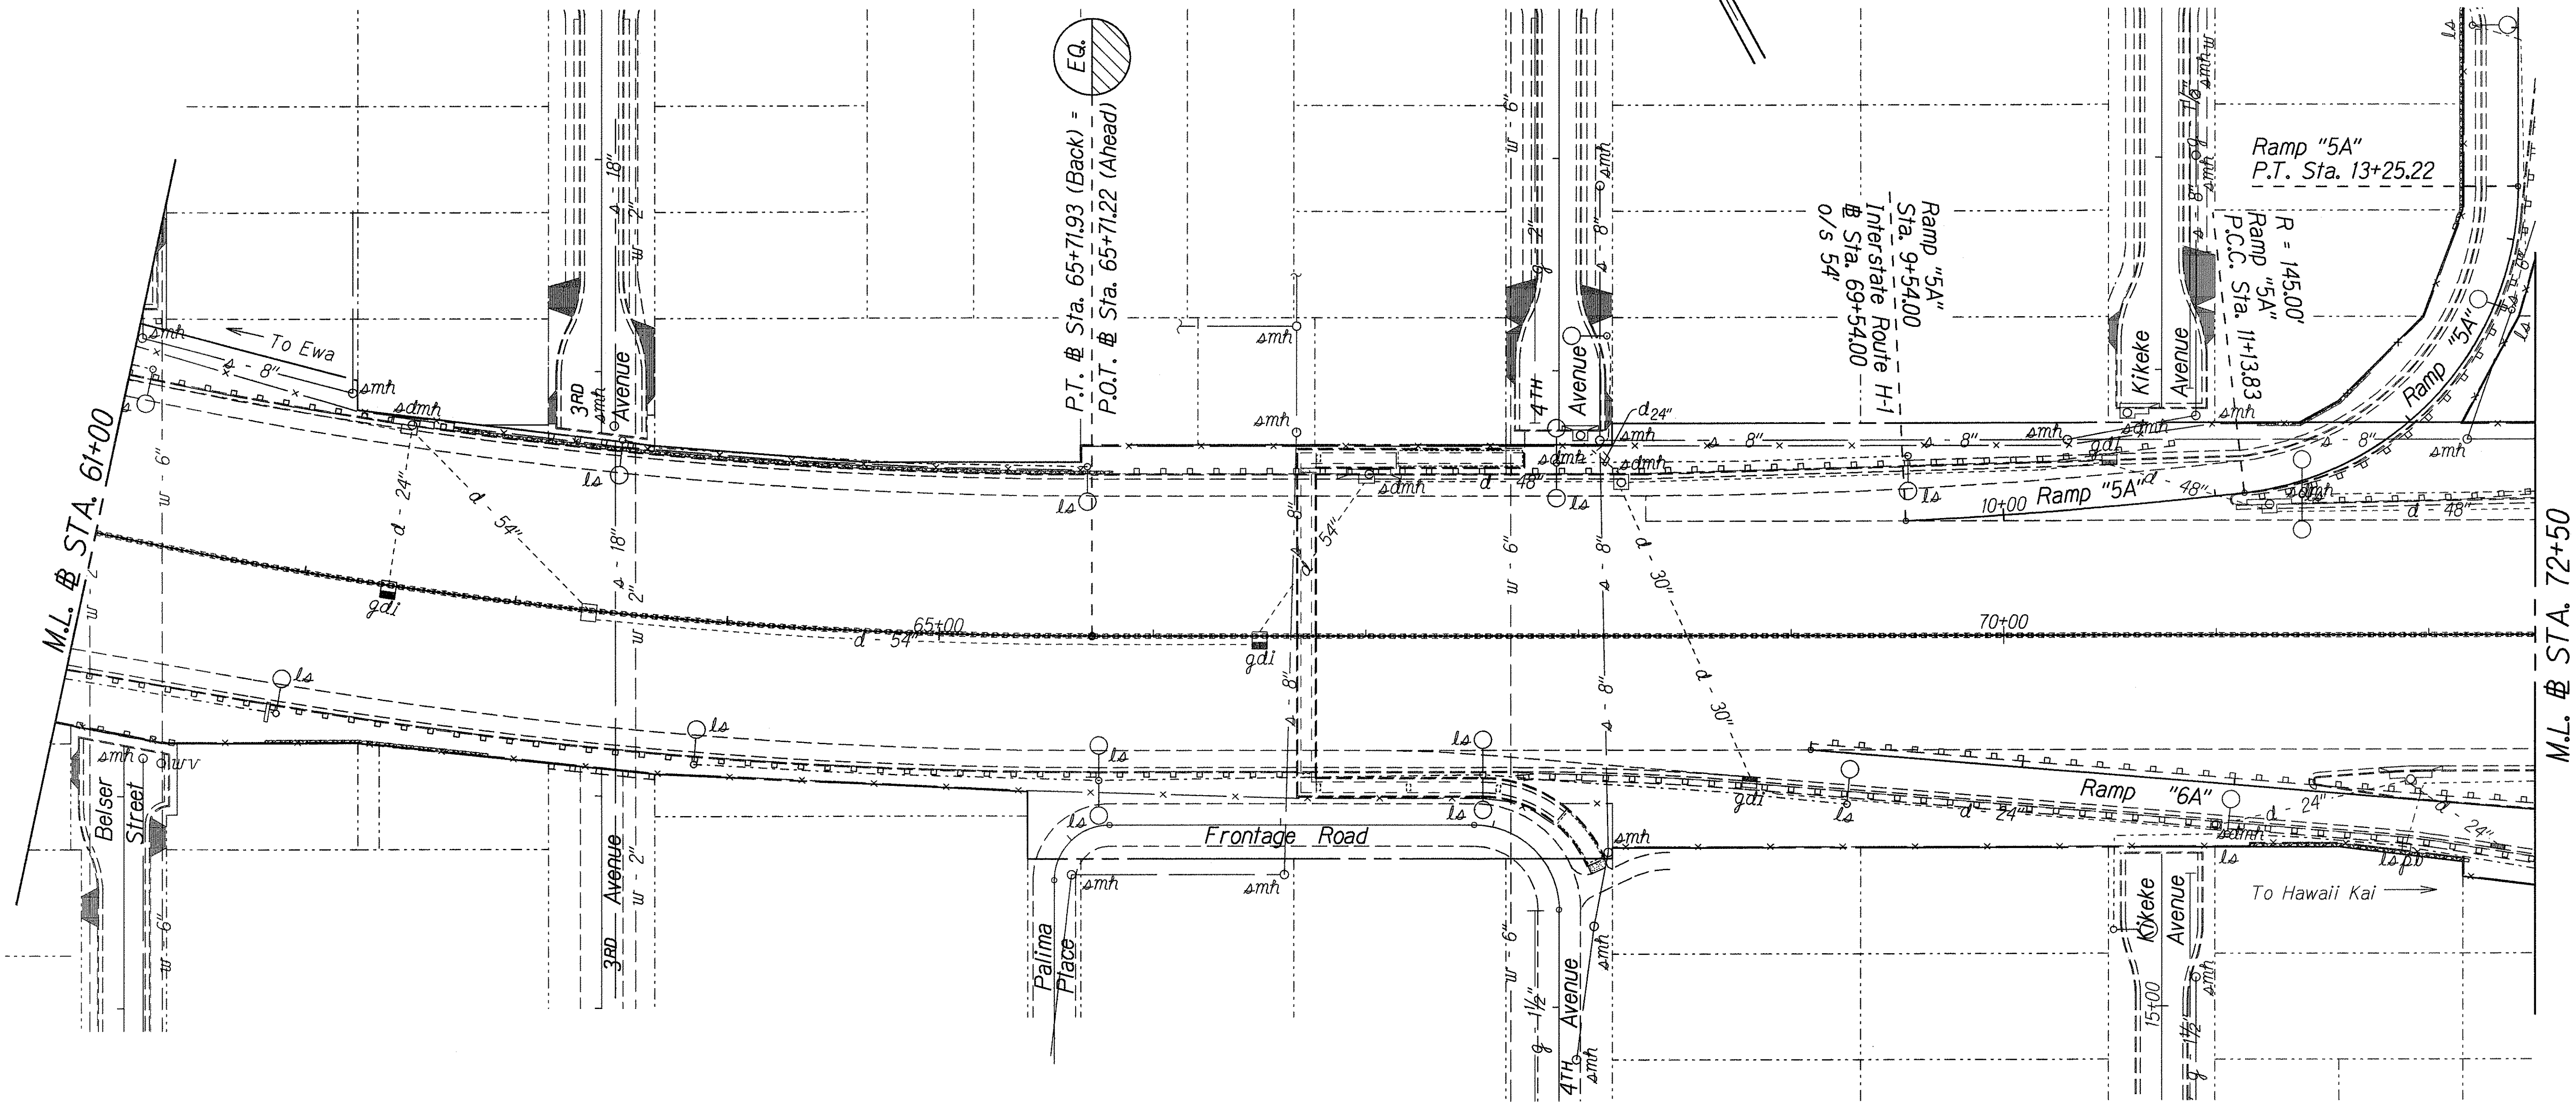

ORIGINAL PLAN	SURVEY PLOTTED BY	DATE
NOTE BOOK	DRAWN BY	
	DESIGNED BY	
	CHECKED BY	

STATE OF HAWAII
DEPARTMENT OF TRANSPORTATION
HIGHWAYS DIVISION

ROADWAY PLANS



HIGHWAY LIGHTING SAFETY IMPROVEMENTS

Interstate Route H-1
Keeaumoku Street to Ainakoa Avenue
Federal Aid Project No. STP-0300(66)

Scale: 1"=40' Date: April, 1998

SHEET No. 10 OF 15 SHEETS

FED. ROAD DIST. NO.	STATE	FED. AID PROJ. NO.	FISCAL YEAR	SHEET NO.	TOTAL SHEETS
HAWAII	HAW.	STP-0300(66)	1998	34	61

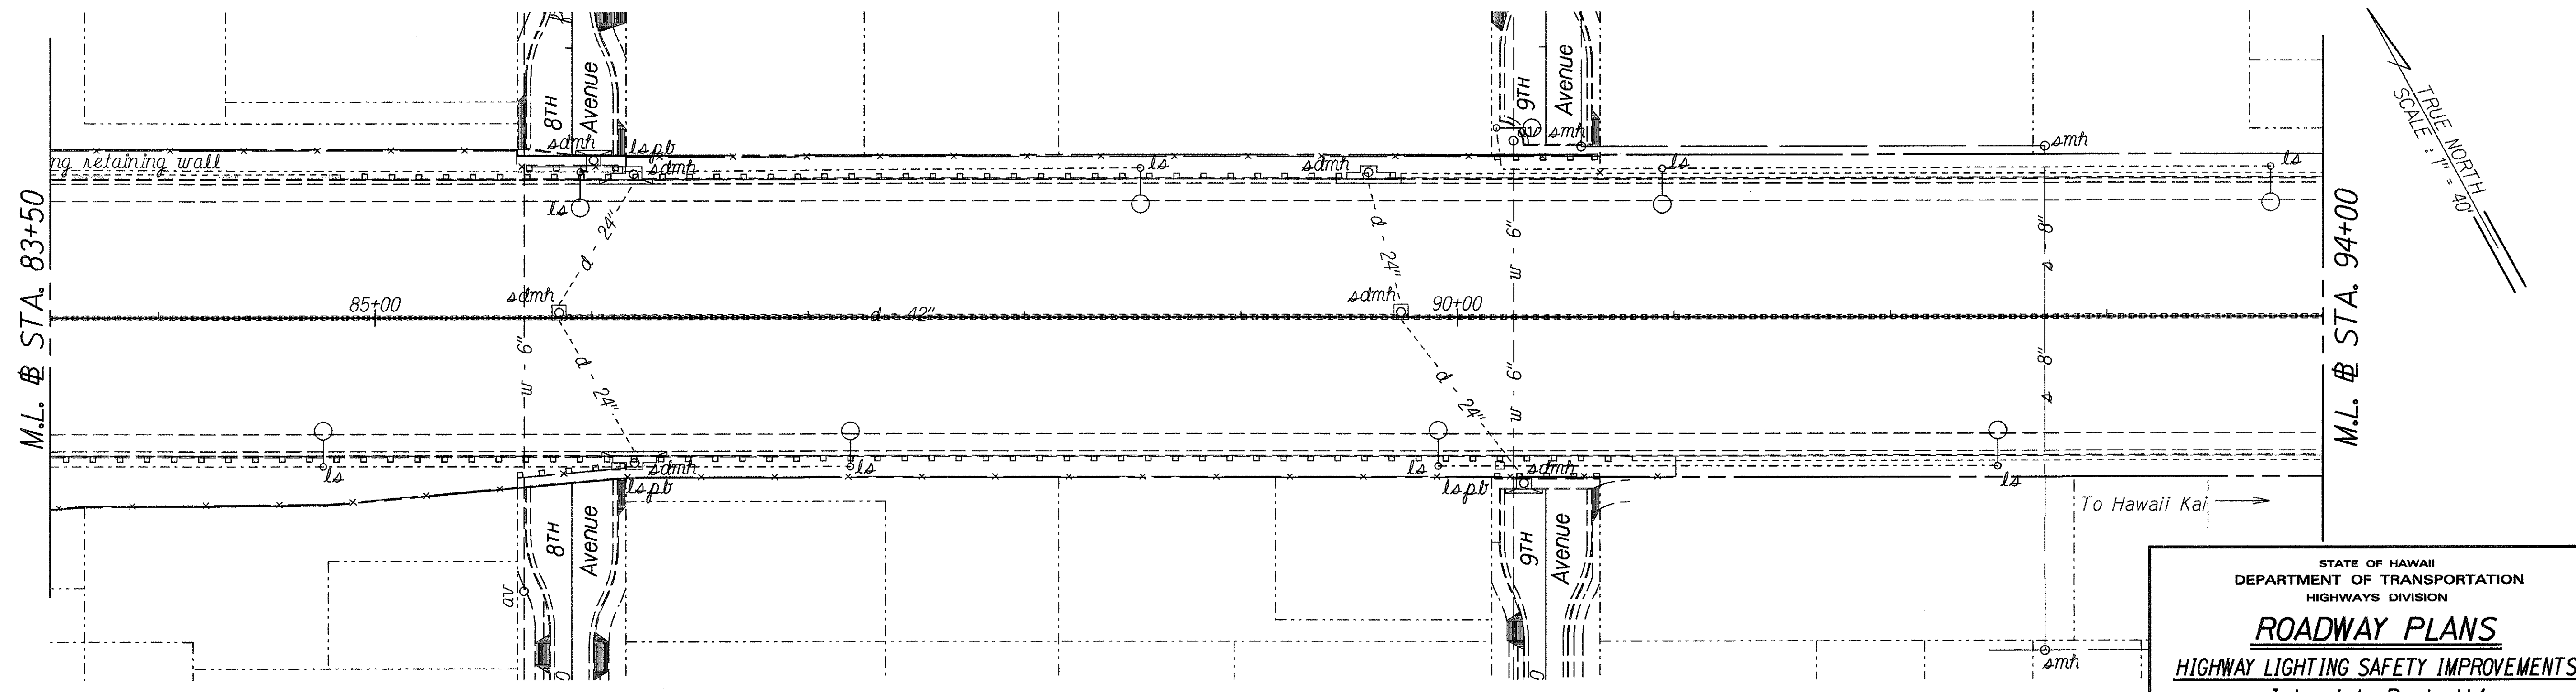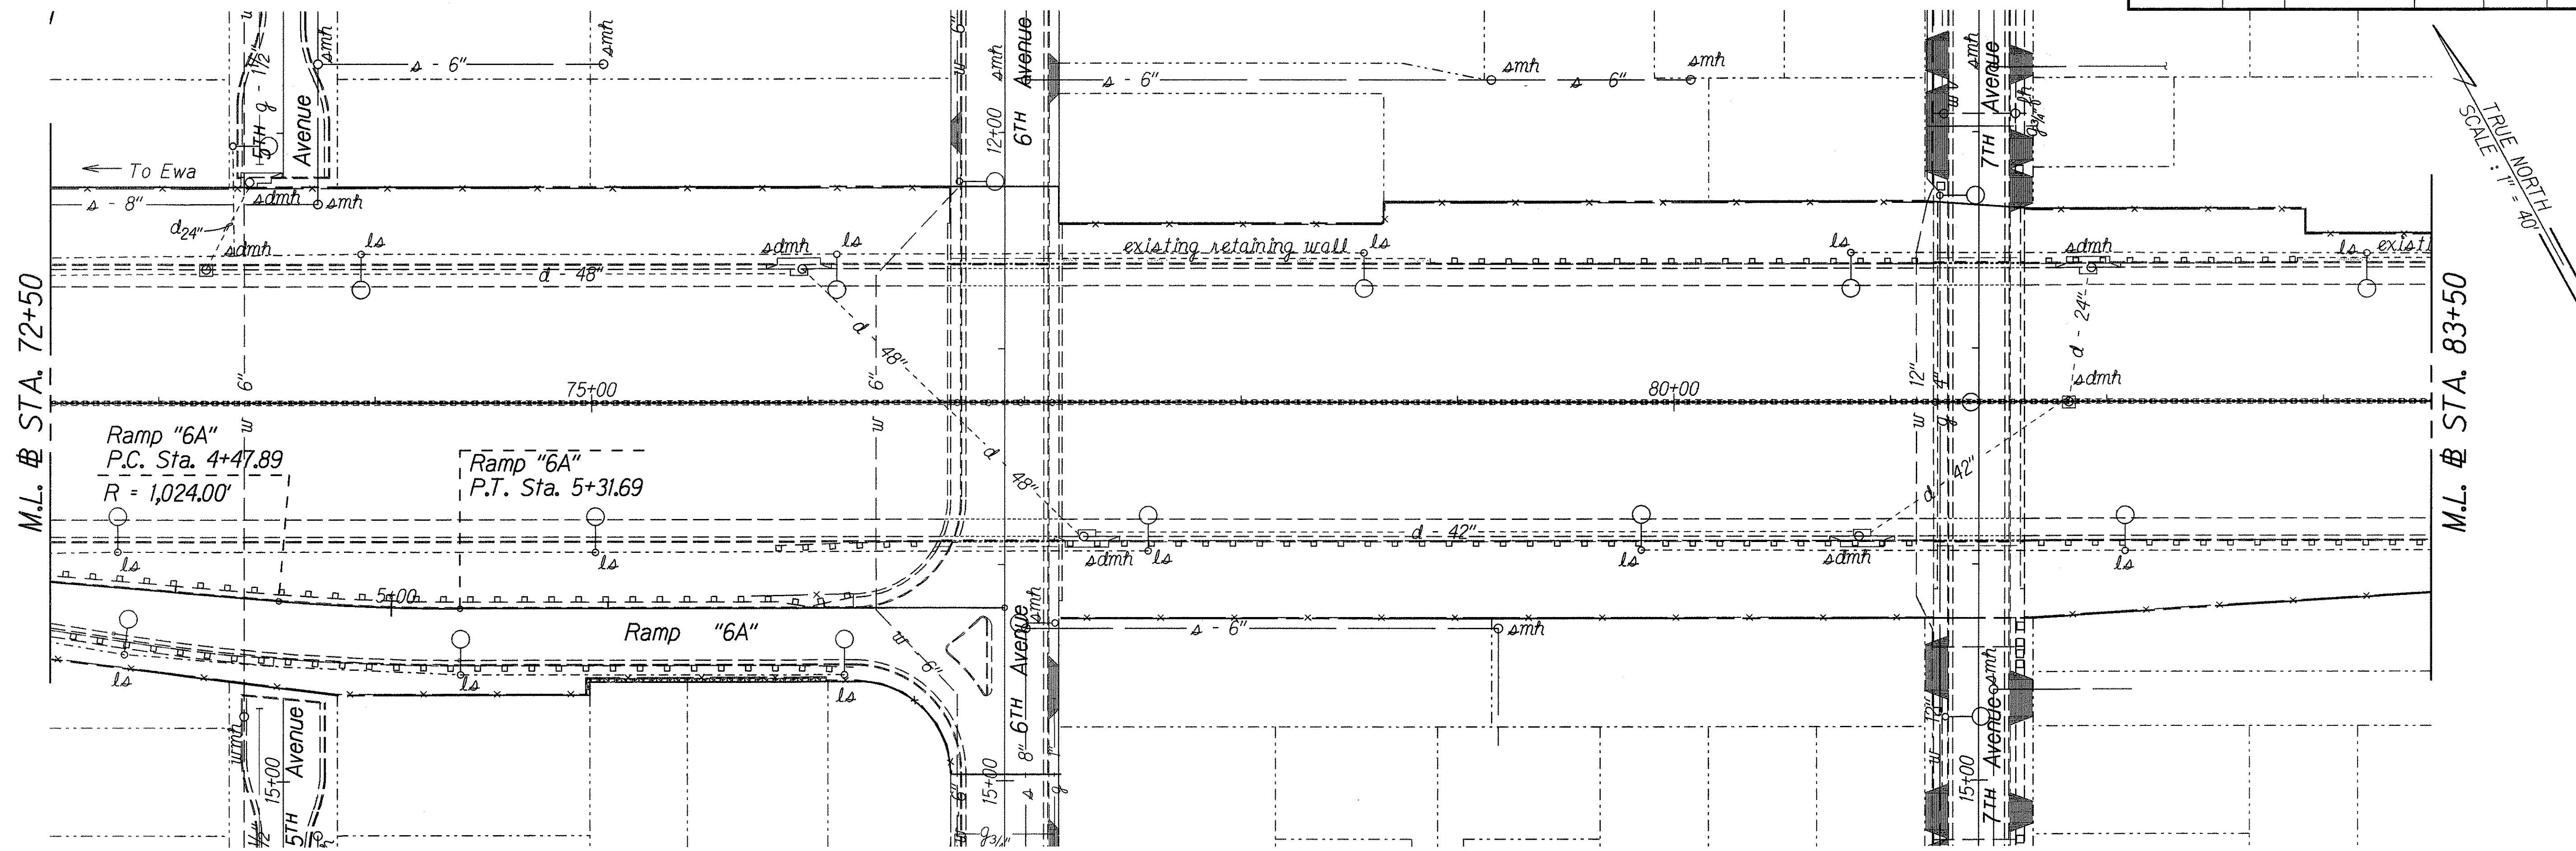

ORIGINAL PLAN	SURVEY PLOTTED BY	DATE
NOTED BY	DRAWN BY	
CHECKED BY	DESIGNED BY	
	NOTED BY	
	CHECKED BY	

STATE OF HAWAII
DEPARTMENT OF TRANSPORTATION
HIGHWAYS DIVISION

ROADWAY PLANS

HIGHWAY LIGHTING SAFETY IMPROVEMENTS


Interstate Route H-1
Keeaumoku Street to Ainakoa Avenue

Federal Aid Project No. STP-0300(66)

Scale: 1"=40' Date: April, 1998

SHEET No. 11 OF 15 SHEETS

FED. ROAD DIST. NO.	STATE	FED. AID PROJ. NO.	FISCAL YEAR	SHEET NO.	TOTAL SHEETS
HAWAII	HAW.	STP-0300(66)	1998	36	61

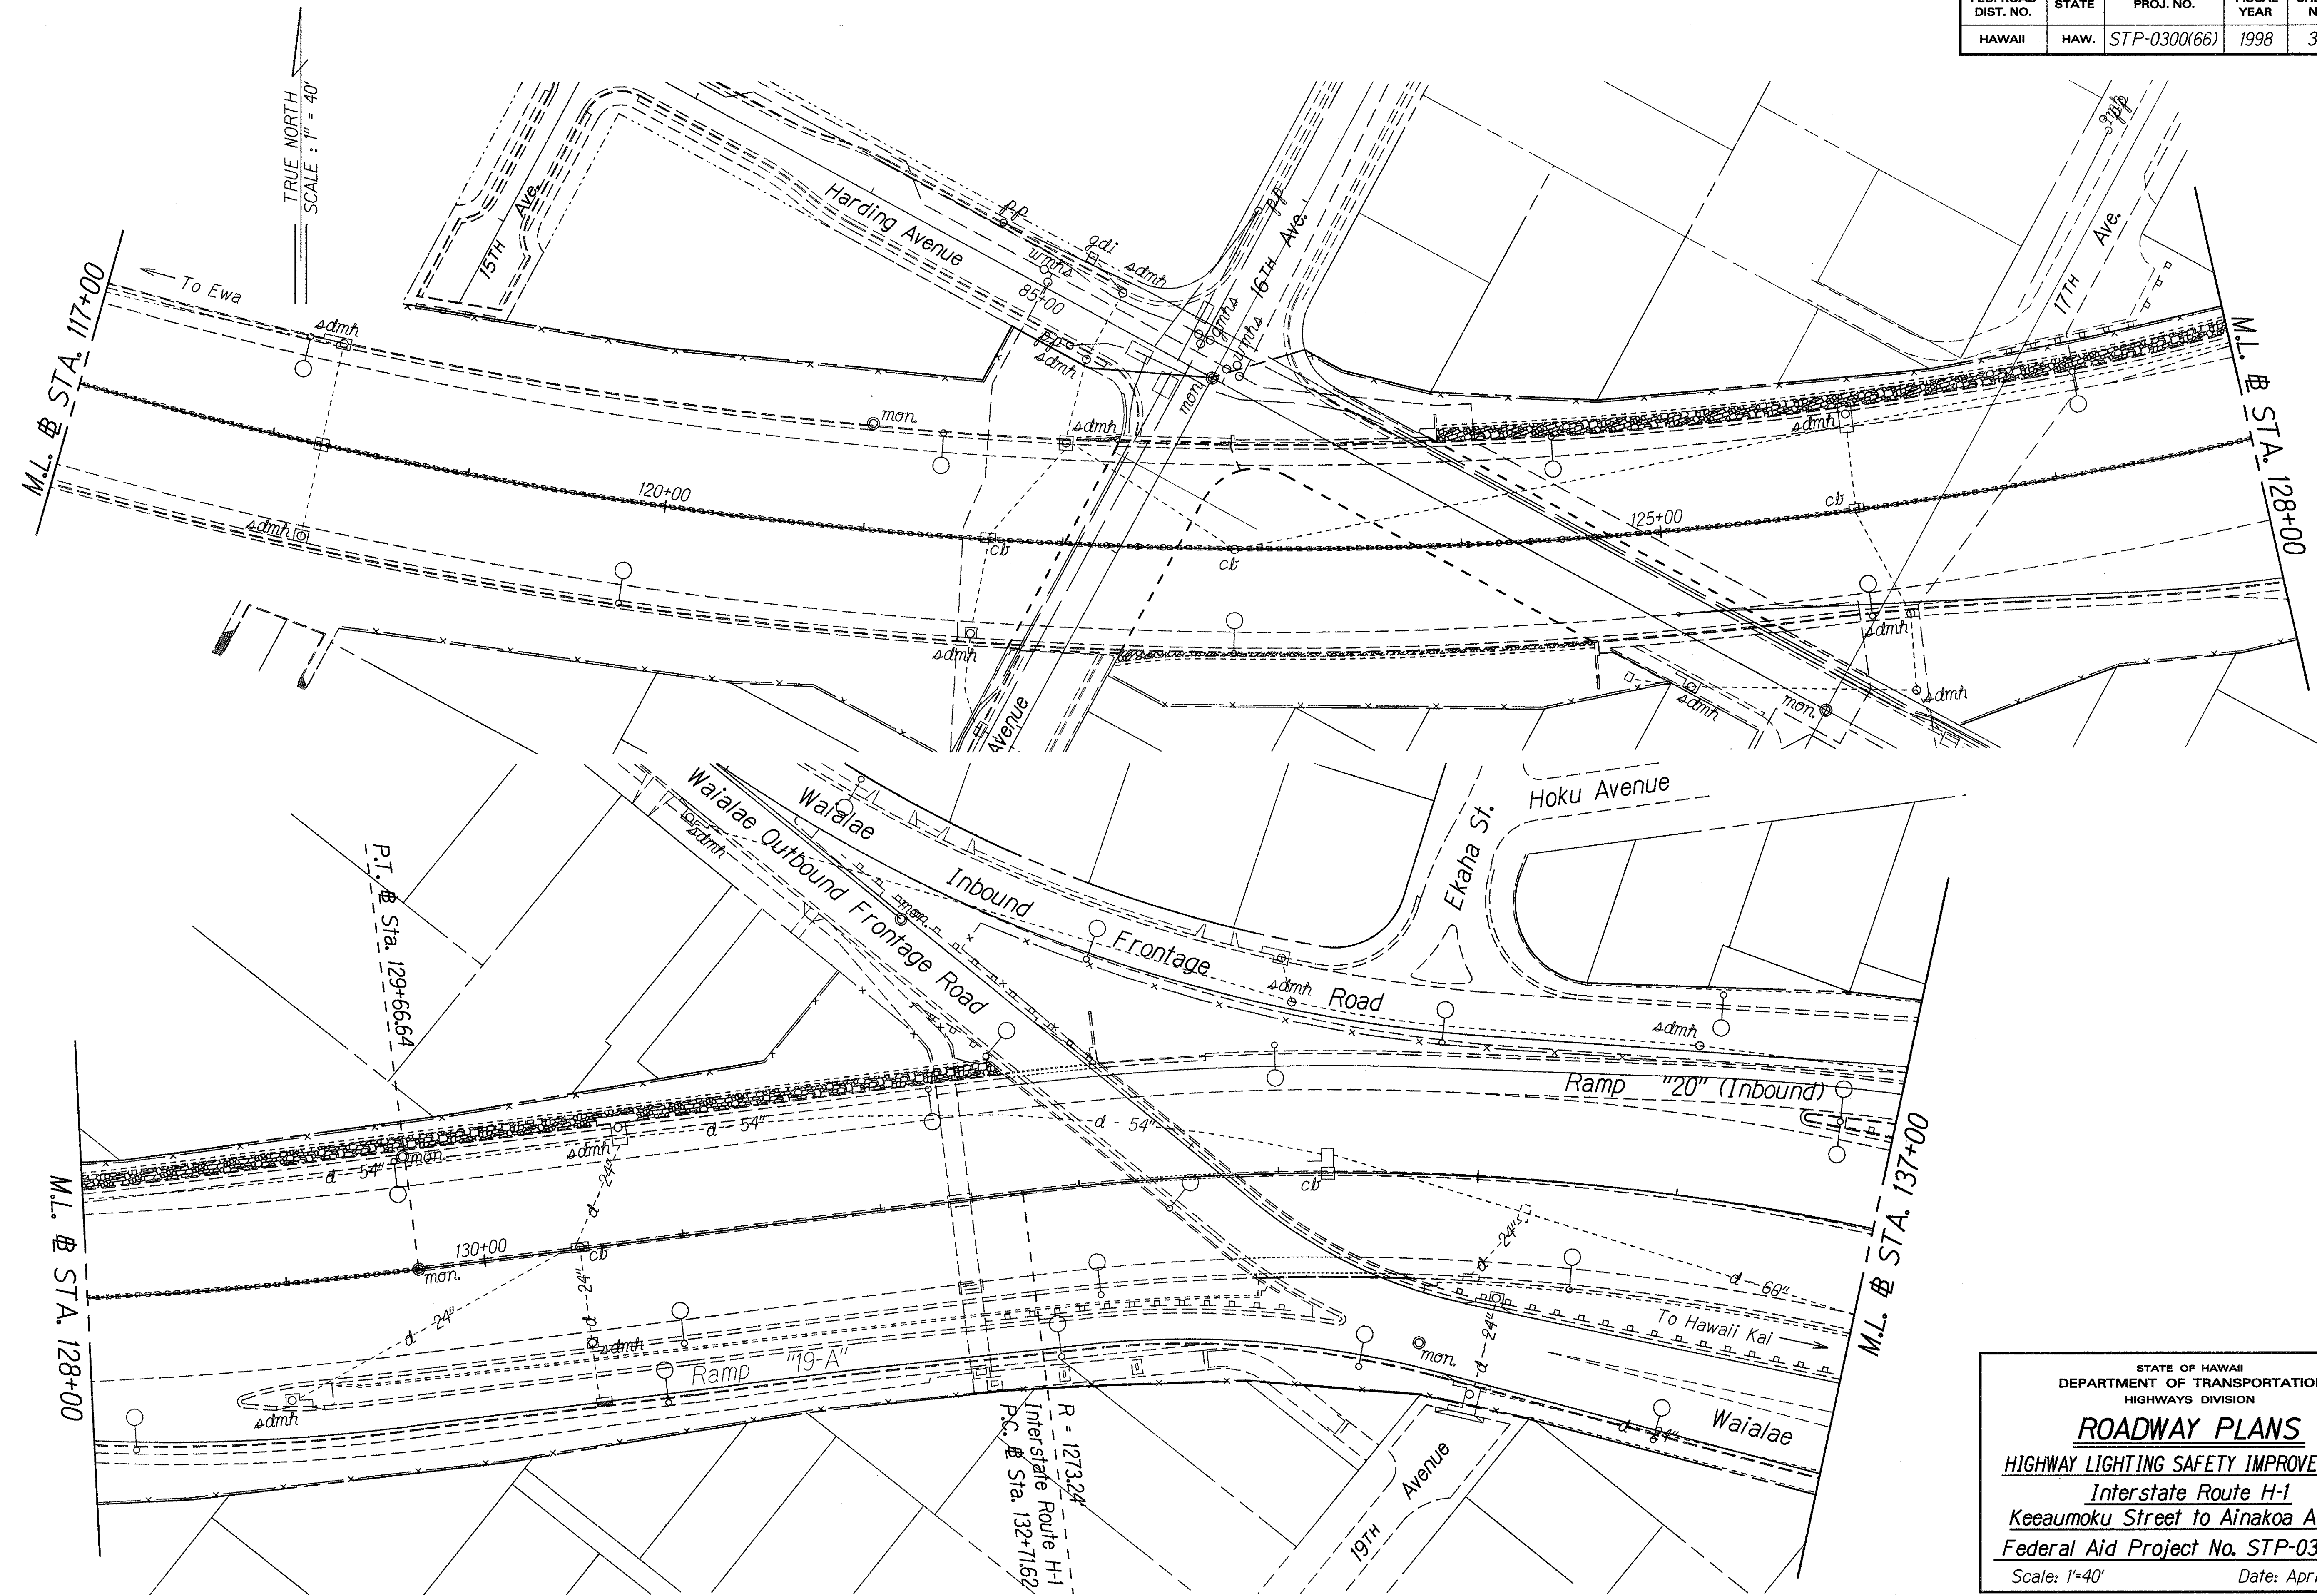


ORIGINAL PLAN	DATE
DRAWN BY	
CHECKED BY	
NOTED BY	
QUANTITIES BY	
CHECKED BY	

STATE OF HAWAII
DEPARTMENT OF TRANSPORTATION
HIGHWAYS DIVISION

ROADWAY PLANS
HIGHWAY LIGHTING SAFETY IMPROVEMENTS
Interstate Route H-1
Keeaumoku Street to Ainakoa Avenue
Federal Aid Project No. STP-0300(66)
Scale: 1"=40' Date: April, 1998

SHEET No. 13 OF 15 SHEETS

FED. ROAD DIST. NO.	STATE	FED. AID PROJ. NO.	FISCAL YEAR	SHEET NO.	TOTAL SHEETS
HAWAII	HAW.	STP-0300(66)	1998	37	61

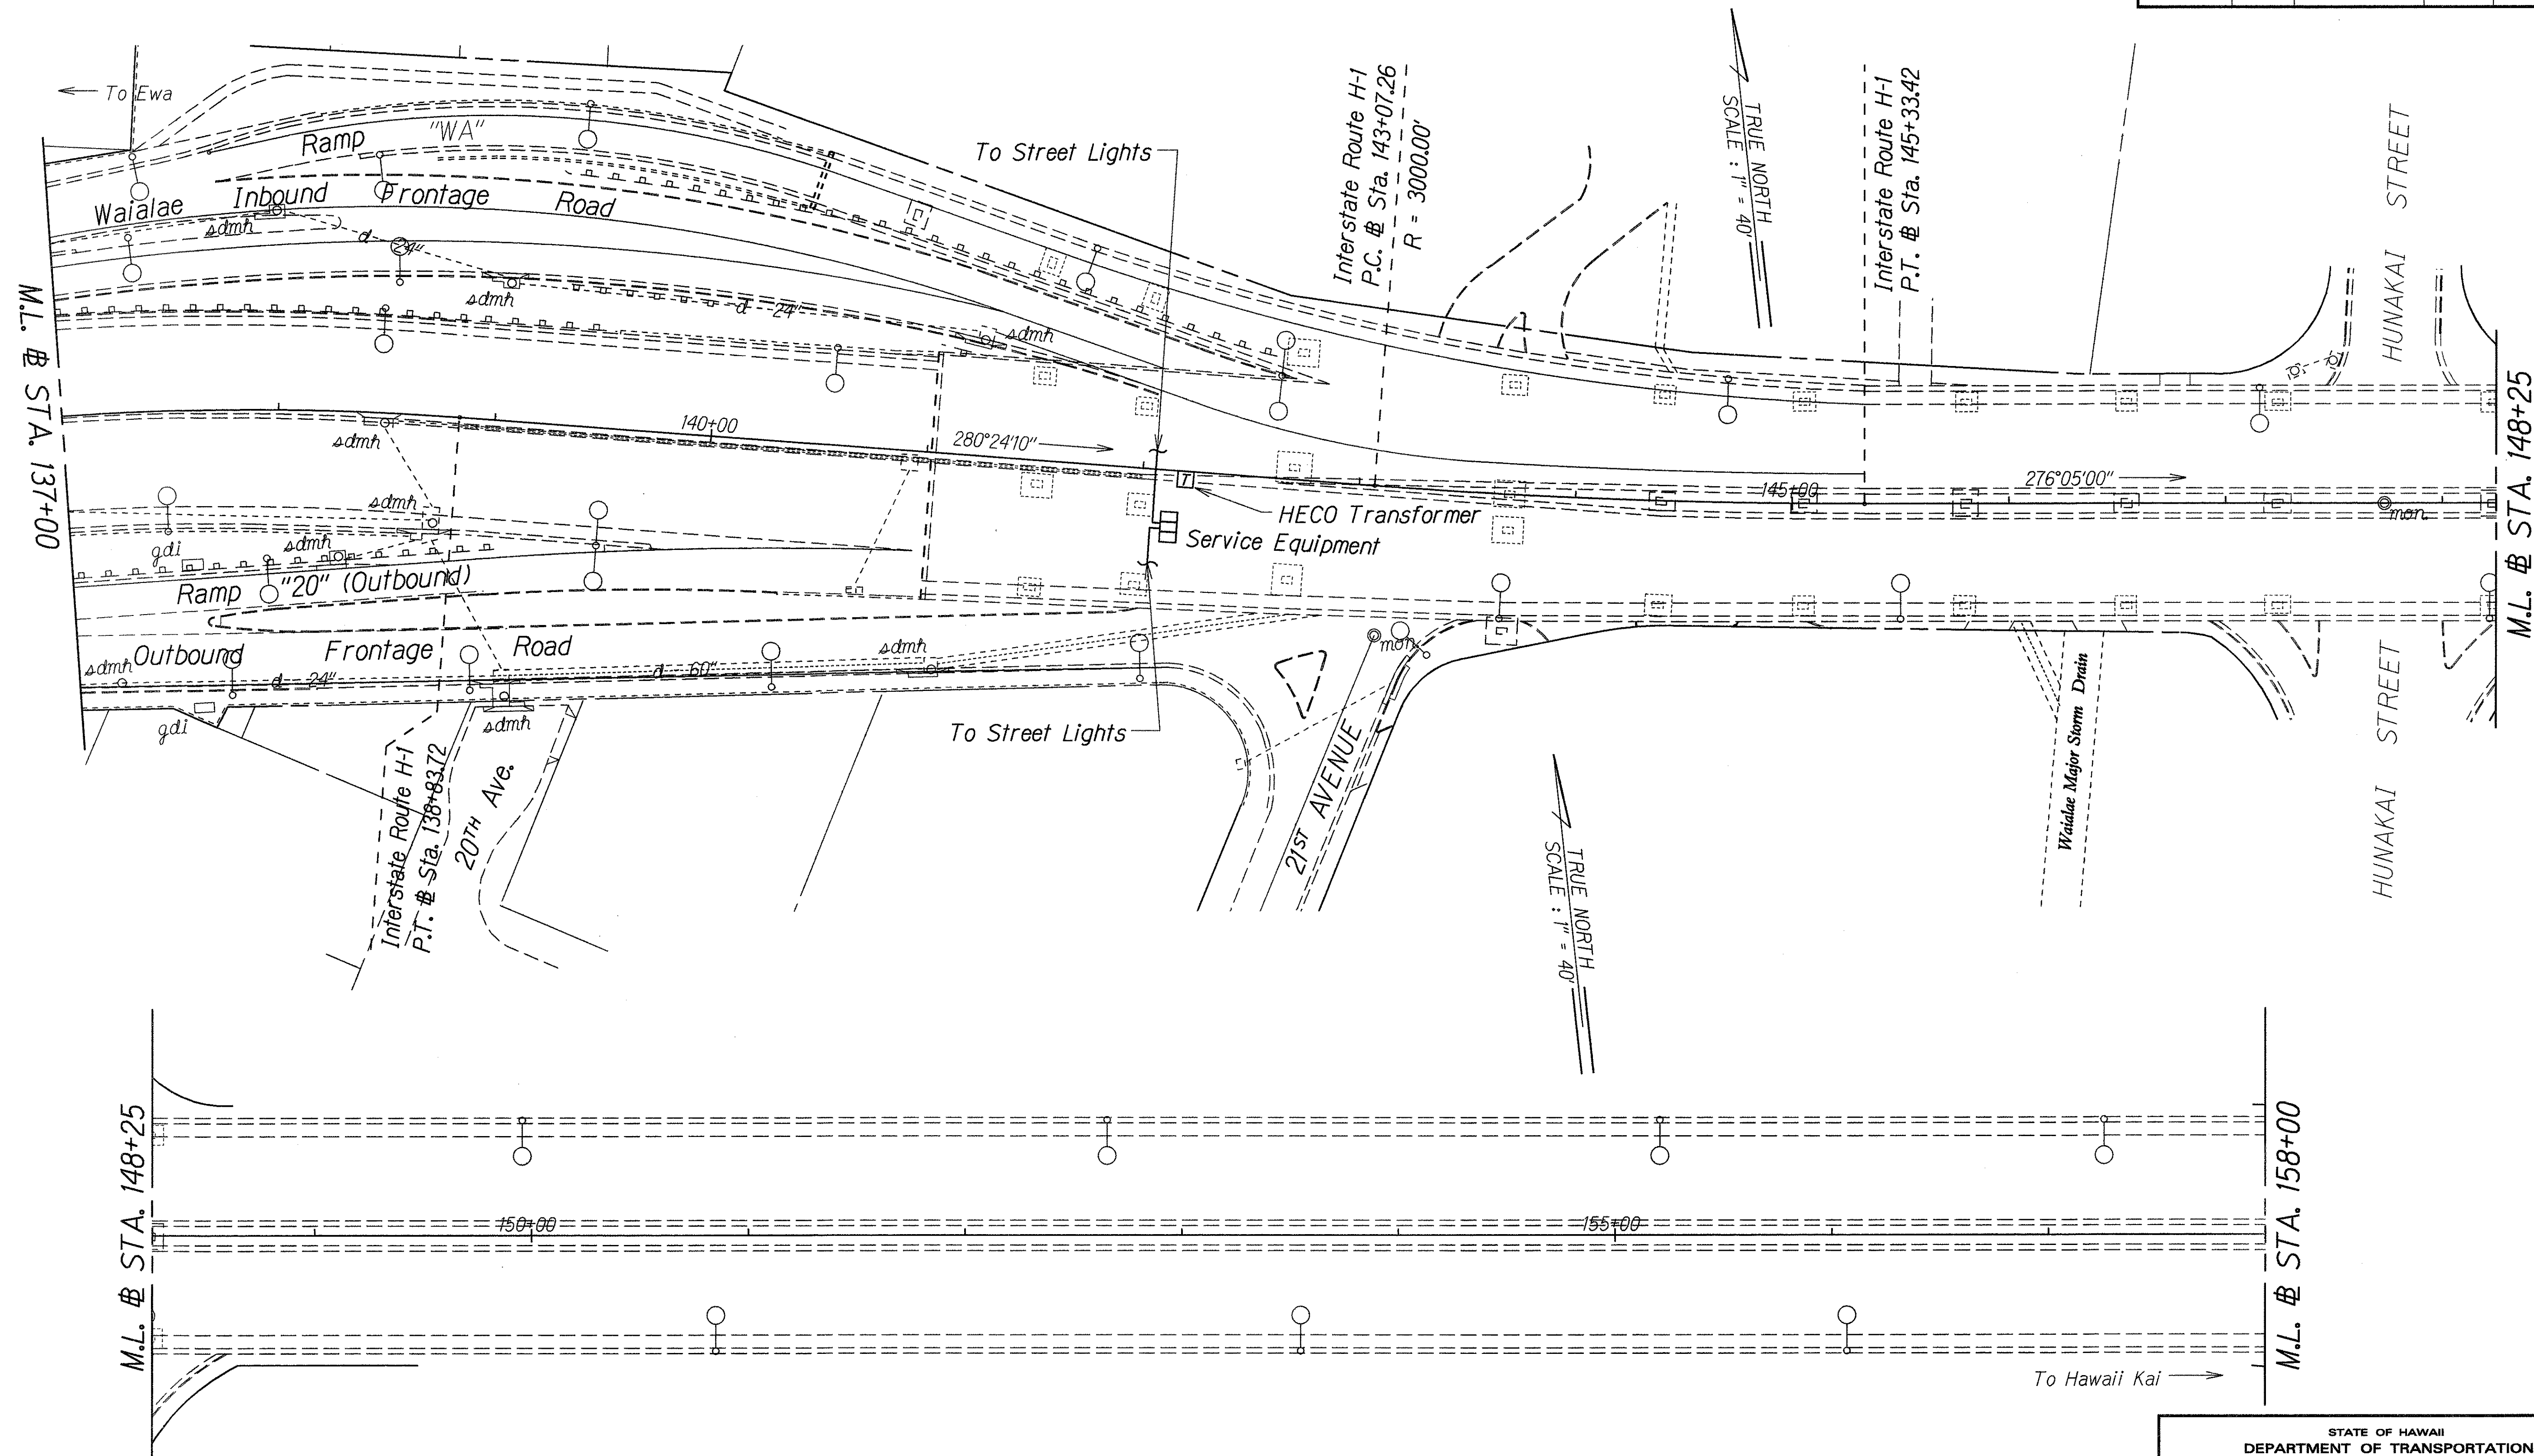

ORIGINAL PLAN	SURVEY PLOTTED BY	DATE
NOTE BOOK	DRAWN BY	
	DESIGNED BY	
	QUANTITIES BY	
	CHECKED BY	

STATE OF HAWAII
DEPARTMENT OF TRANSPORTATION
HIGHWAYS DIVISION

ROADWAY PLANS

HIGHWAY LIGHTING SAFETY IMPROVEMENTS

Interstate Route H-1
Keeaumoku Street to Ainakoa Avenue
Federal Aid Project No. STP-0300(66)

Scale: 1"=40' Date: April, 1998

SHEET No. 14 OF 15 SHEETS

