


FED. ROAD DIST. NO.	STATE	FED. AID PROJ. NO.	FISCAL YEAR	SHEET NO.	TOTAL SHEETS
HAWAII	HAW.	STP-0300(66)	1998	9	61

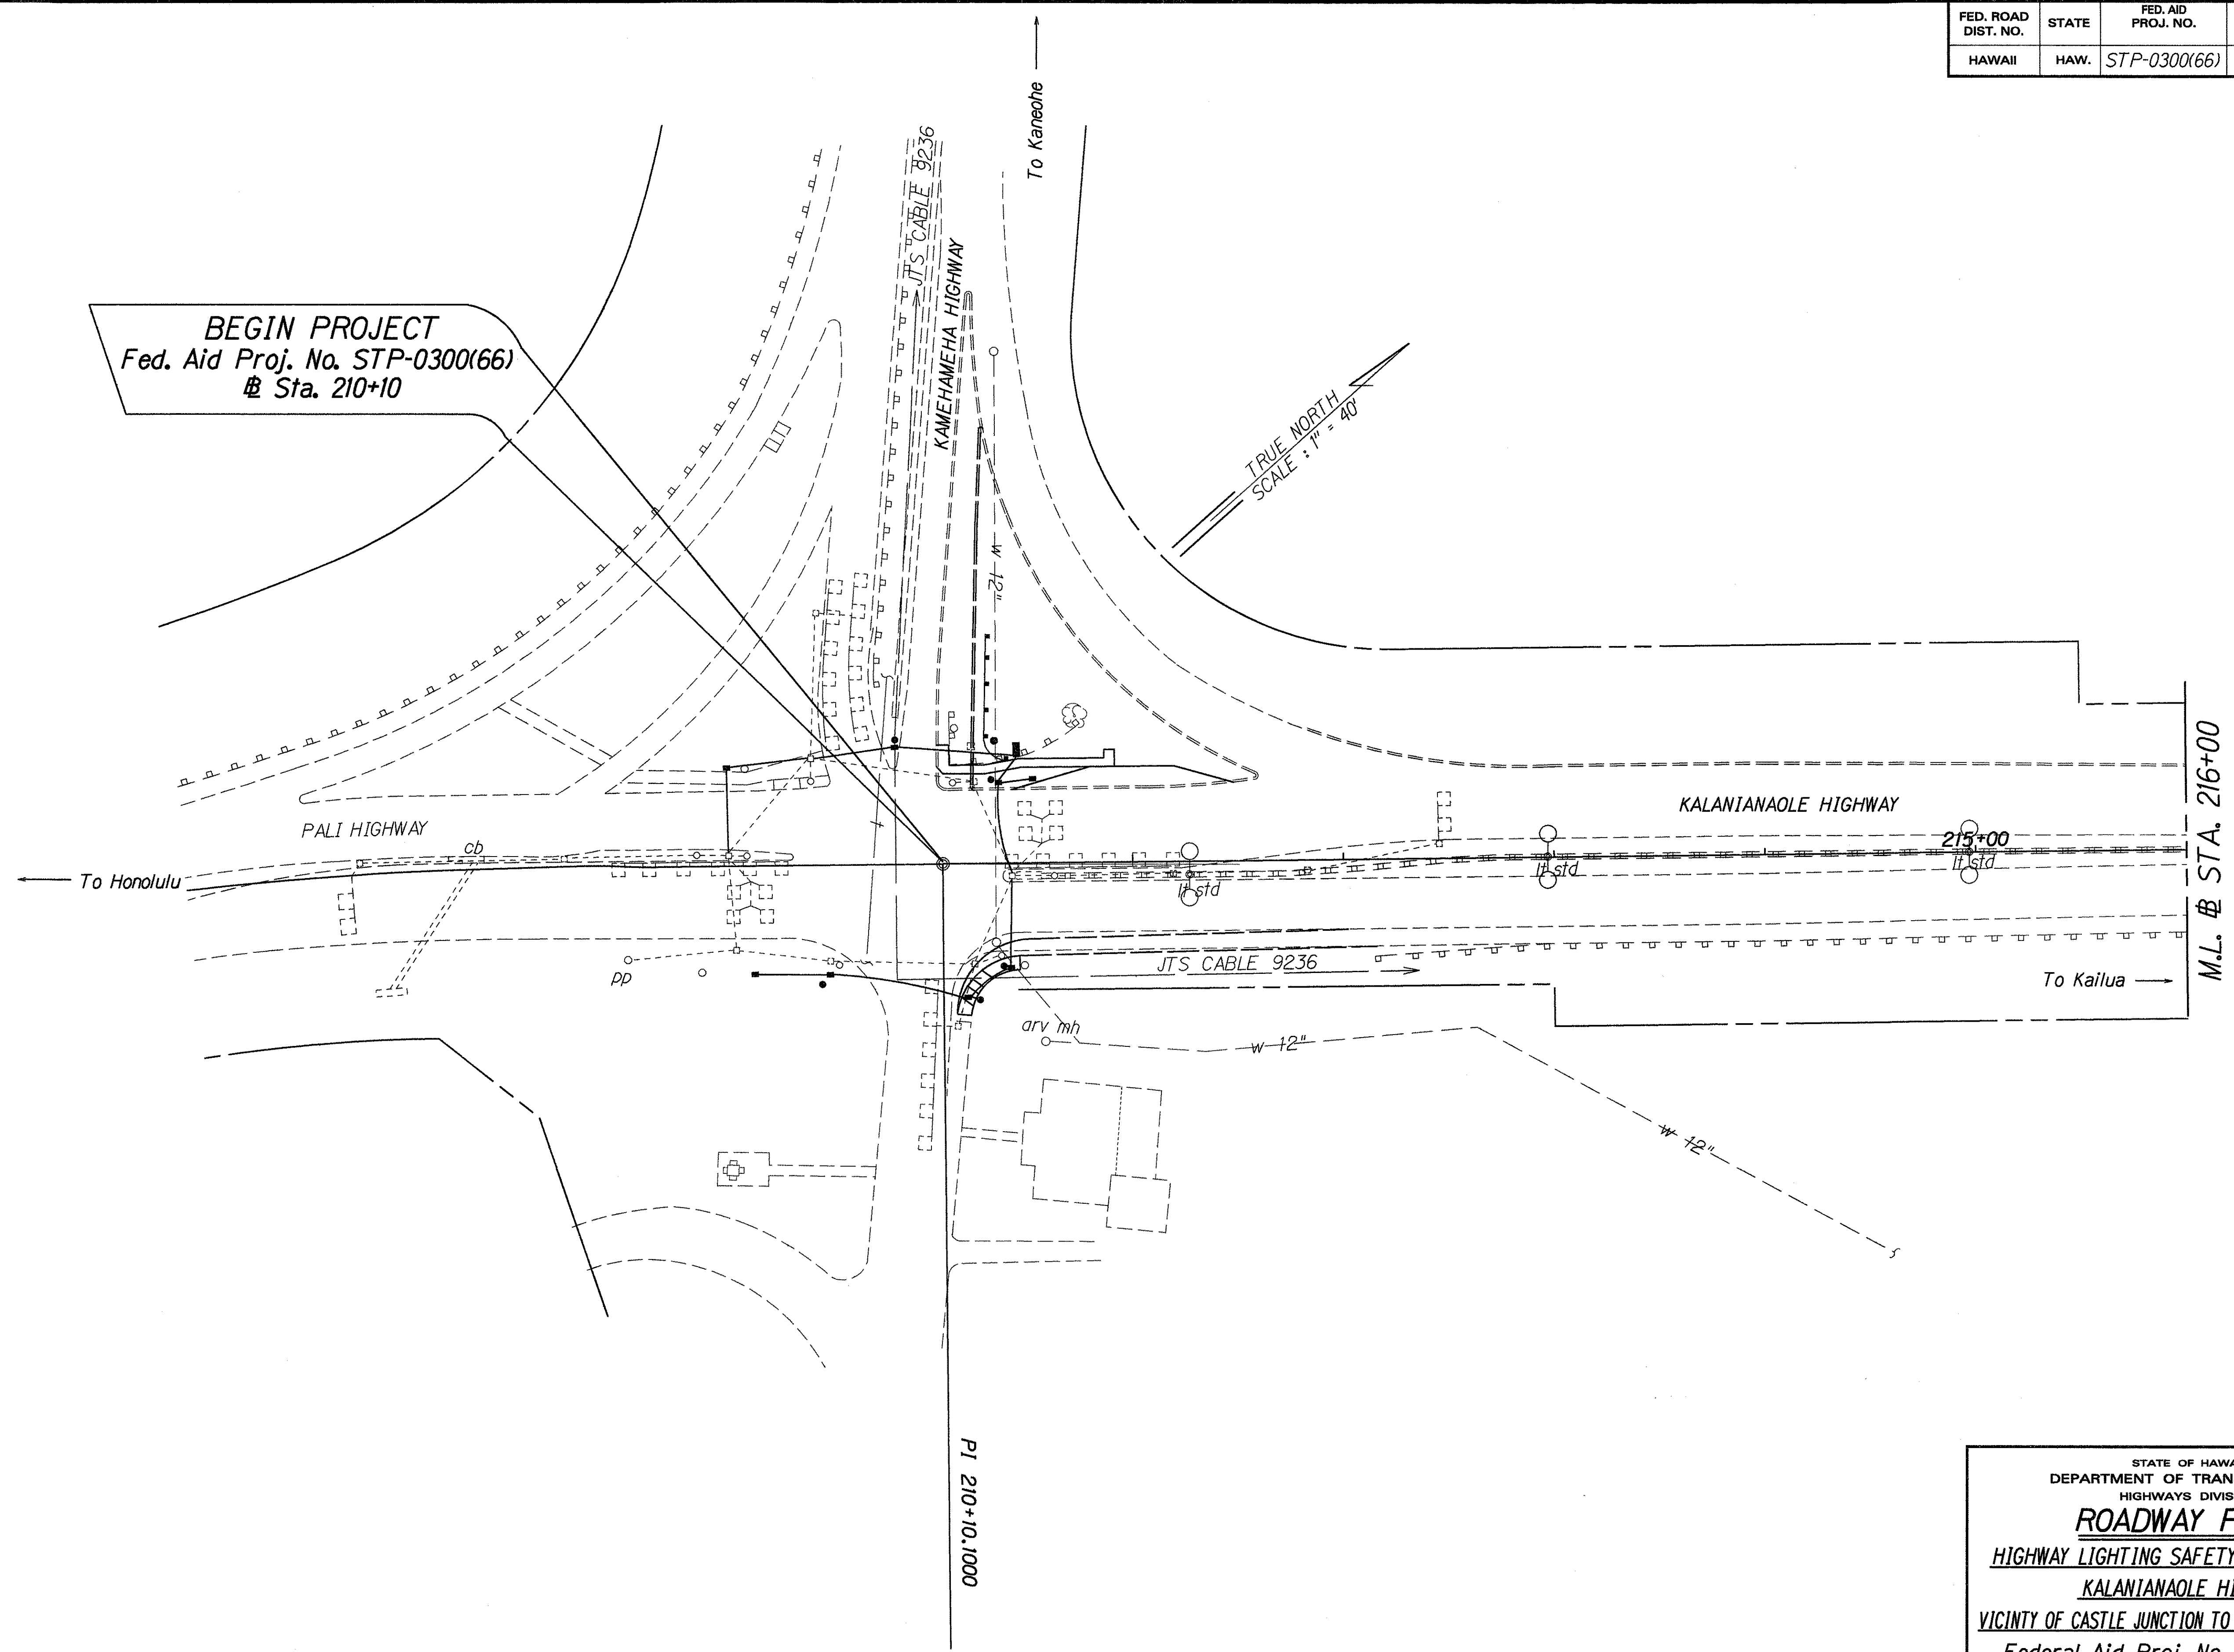

ORIGINAL PLAN	SURVEY PLOTTED BY	DATE
NOTE BOOK	DRAWN BY	2-19-97
002909	DESIGNED BY	
002909	CHECKED BY	

STATE OF HAWAII
DEPARTMENT OF TRANSPORTATION
HIGHWAYS DIVISION

ROADWAY PLANS

HIGHWAY LIGHTING SAFETY IMPROVEMENTS

KALANIANAʻOLE HIGHWAY



VICINITY OF CASTLE JUNCTION TO WAIMANALO JUNCTION

Federal Aid Proj. No. STP-0300(66)

Scale: 1" = 40' Date: Apr., 1998

SHEET No. 1 OF 6 SHEETS

FED. ROAD DIST. NO.	STATE	FED. AID PROJ. NO.	FISCAL YEAR	SHEET NO.	TOTAL SHEETS
HAWAII	HAW.	STP-0300(66)	1998	10	61

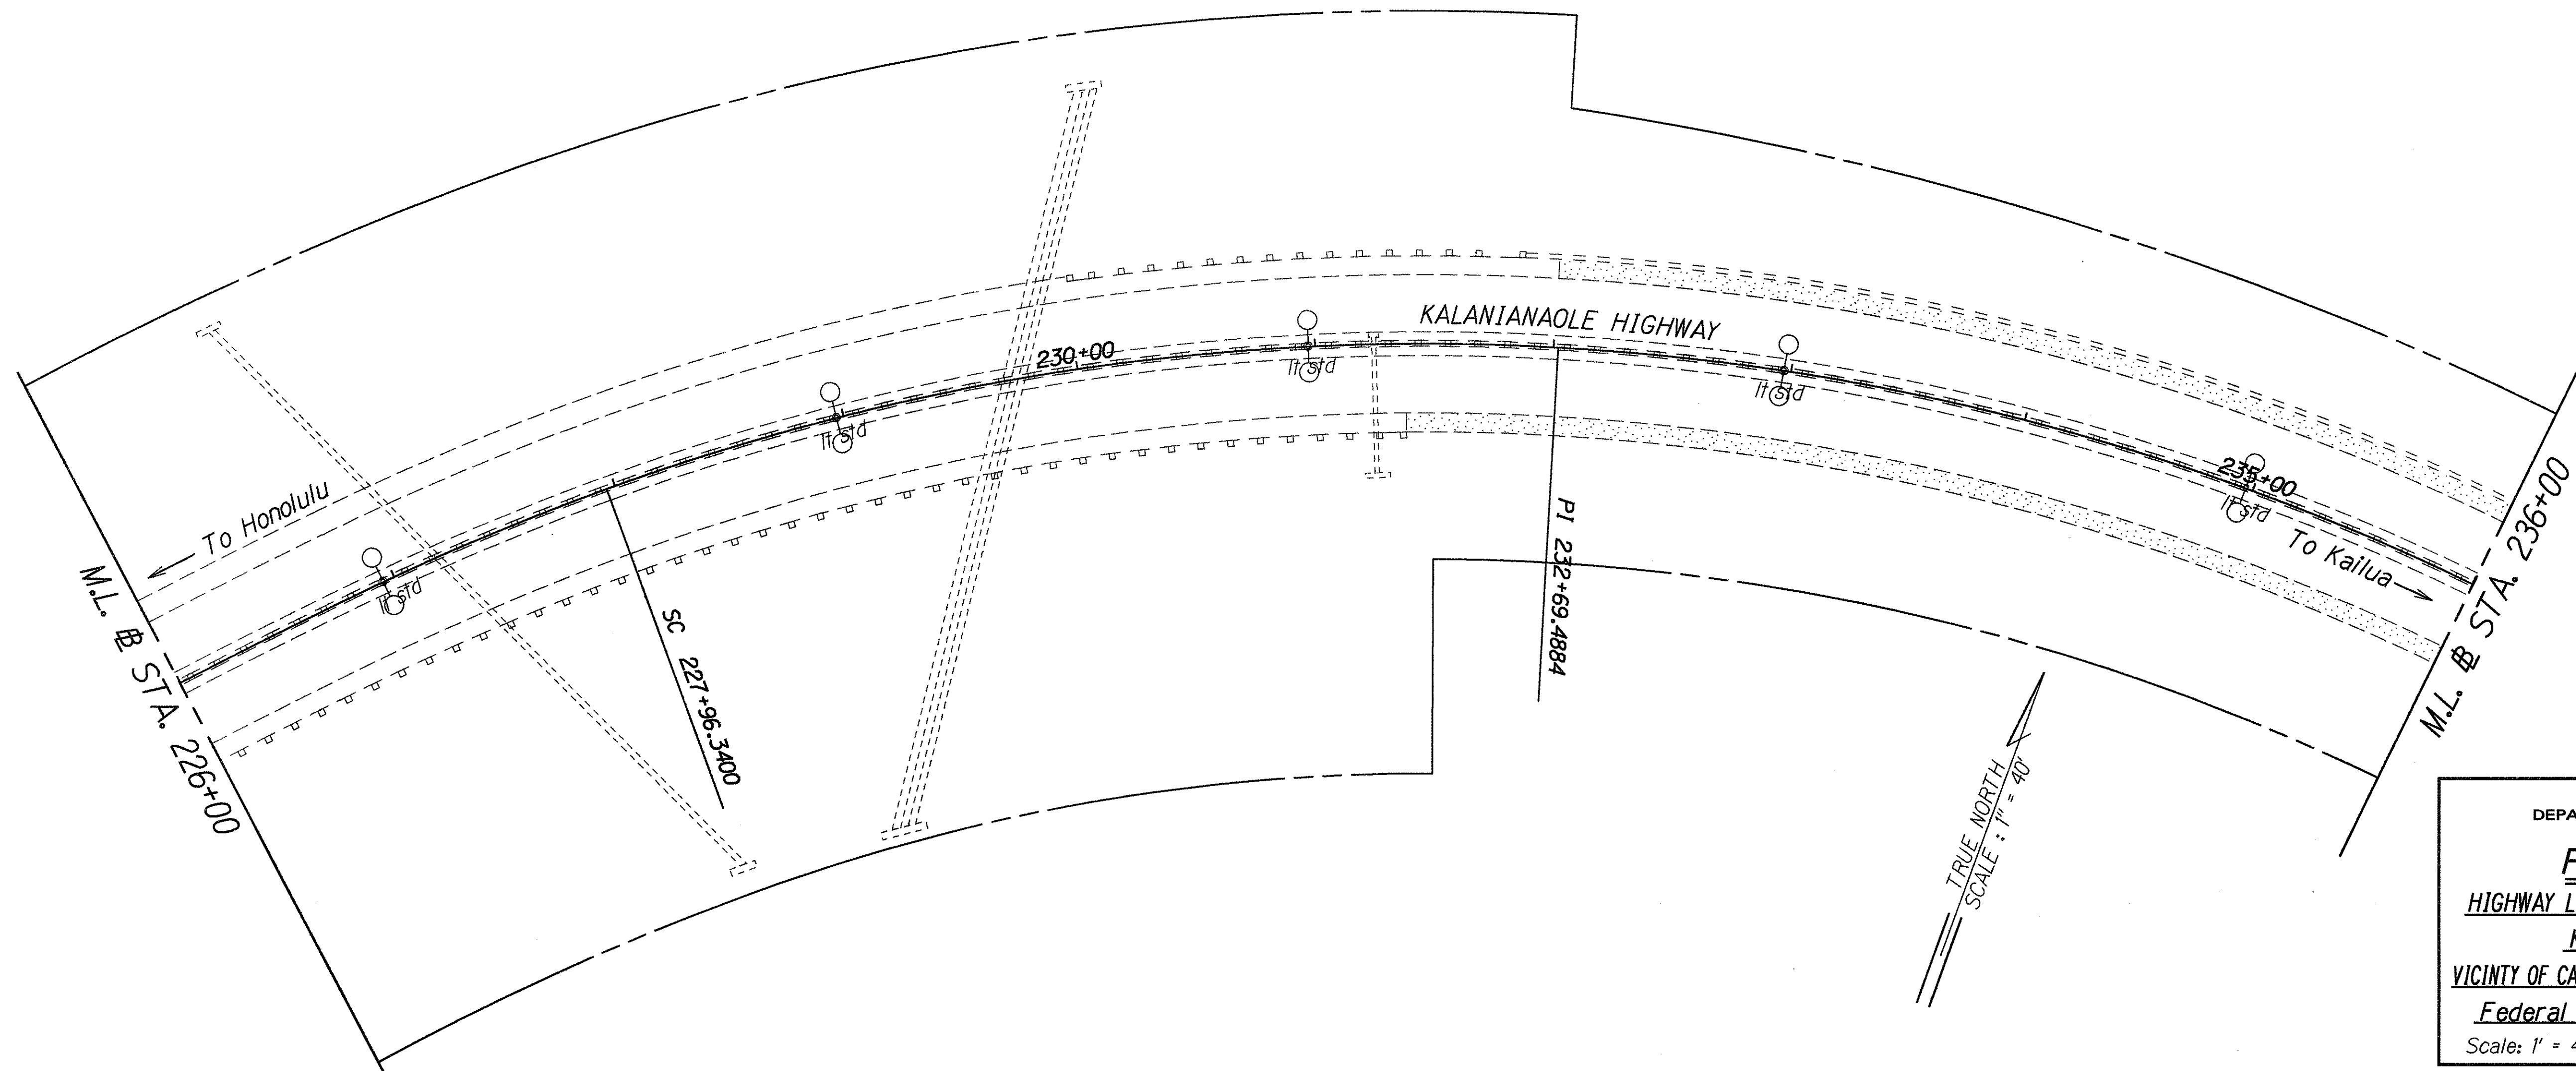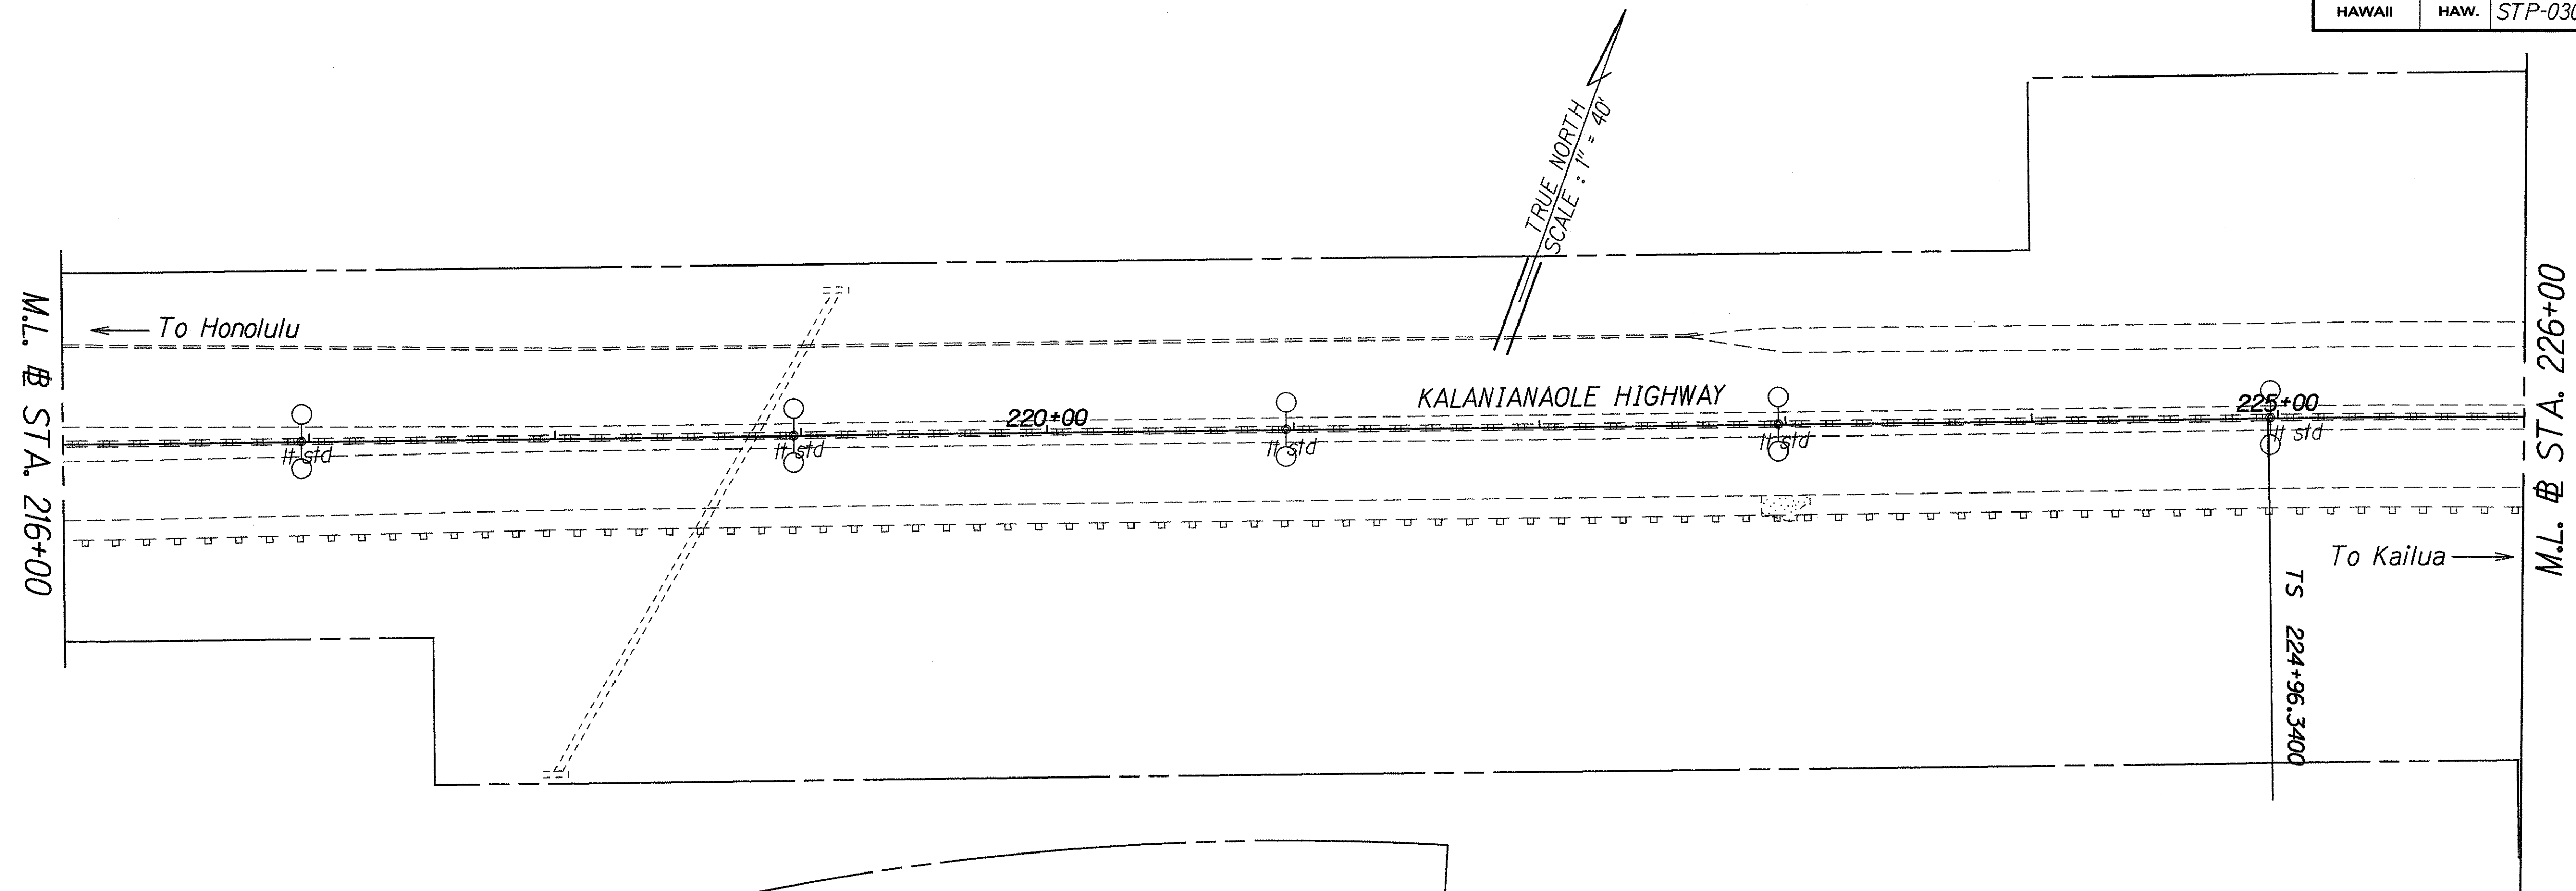


ORIGINAL PLAN	DATE
DRAWN BY J. Kawahara	2-9-97
CHECKED BY P. Kihimaka, L. Urasaki	
NOTE BOOK	
addgwen	
checked by	

STATE OF HAWAII
DEPARTMENT OF TRANSPORTATION
HIGHWAYS DIVISION

ROADWAY PLANS

HIGHWAY LIGHTING SAFETY IMPROVEMENTS
KALANIANA'OLE HIGHWAY
VICINITY OF CASTLE JUNCTION TO WAIMANALO JUNCTION
Federal Aid Proj. No. STP-0300(66)
Scale: 1" = 40' Date: Apr., 1998

FED. ROAD DIST. NO.	STATE	FED. AID PROJ. NO.	FISCAL YEAR	SHEET NO.	TOTAL SHEETS
HAWAII	HAW.	STP-0300(66)	1998	11	61

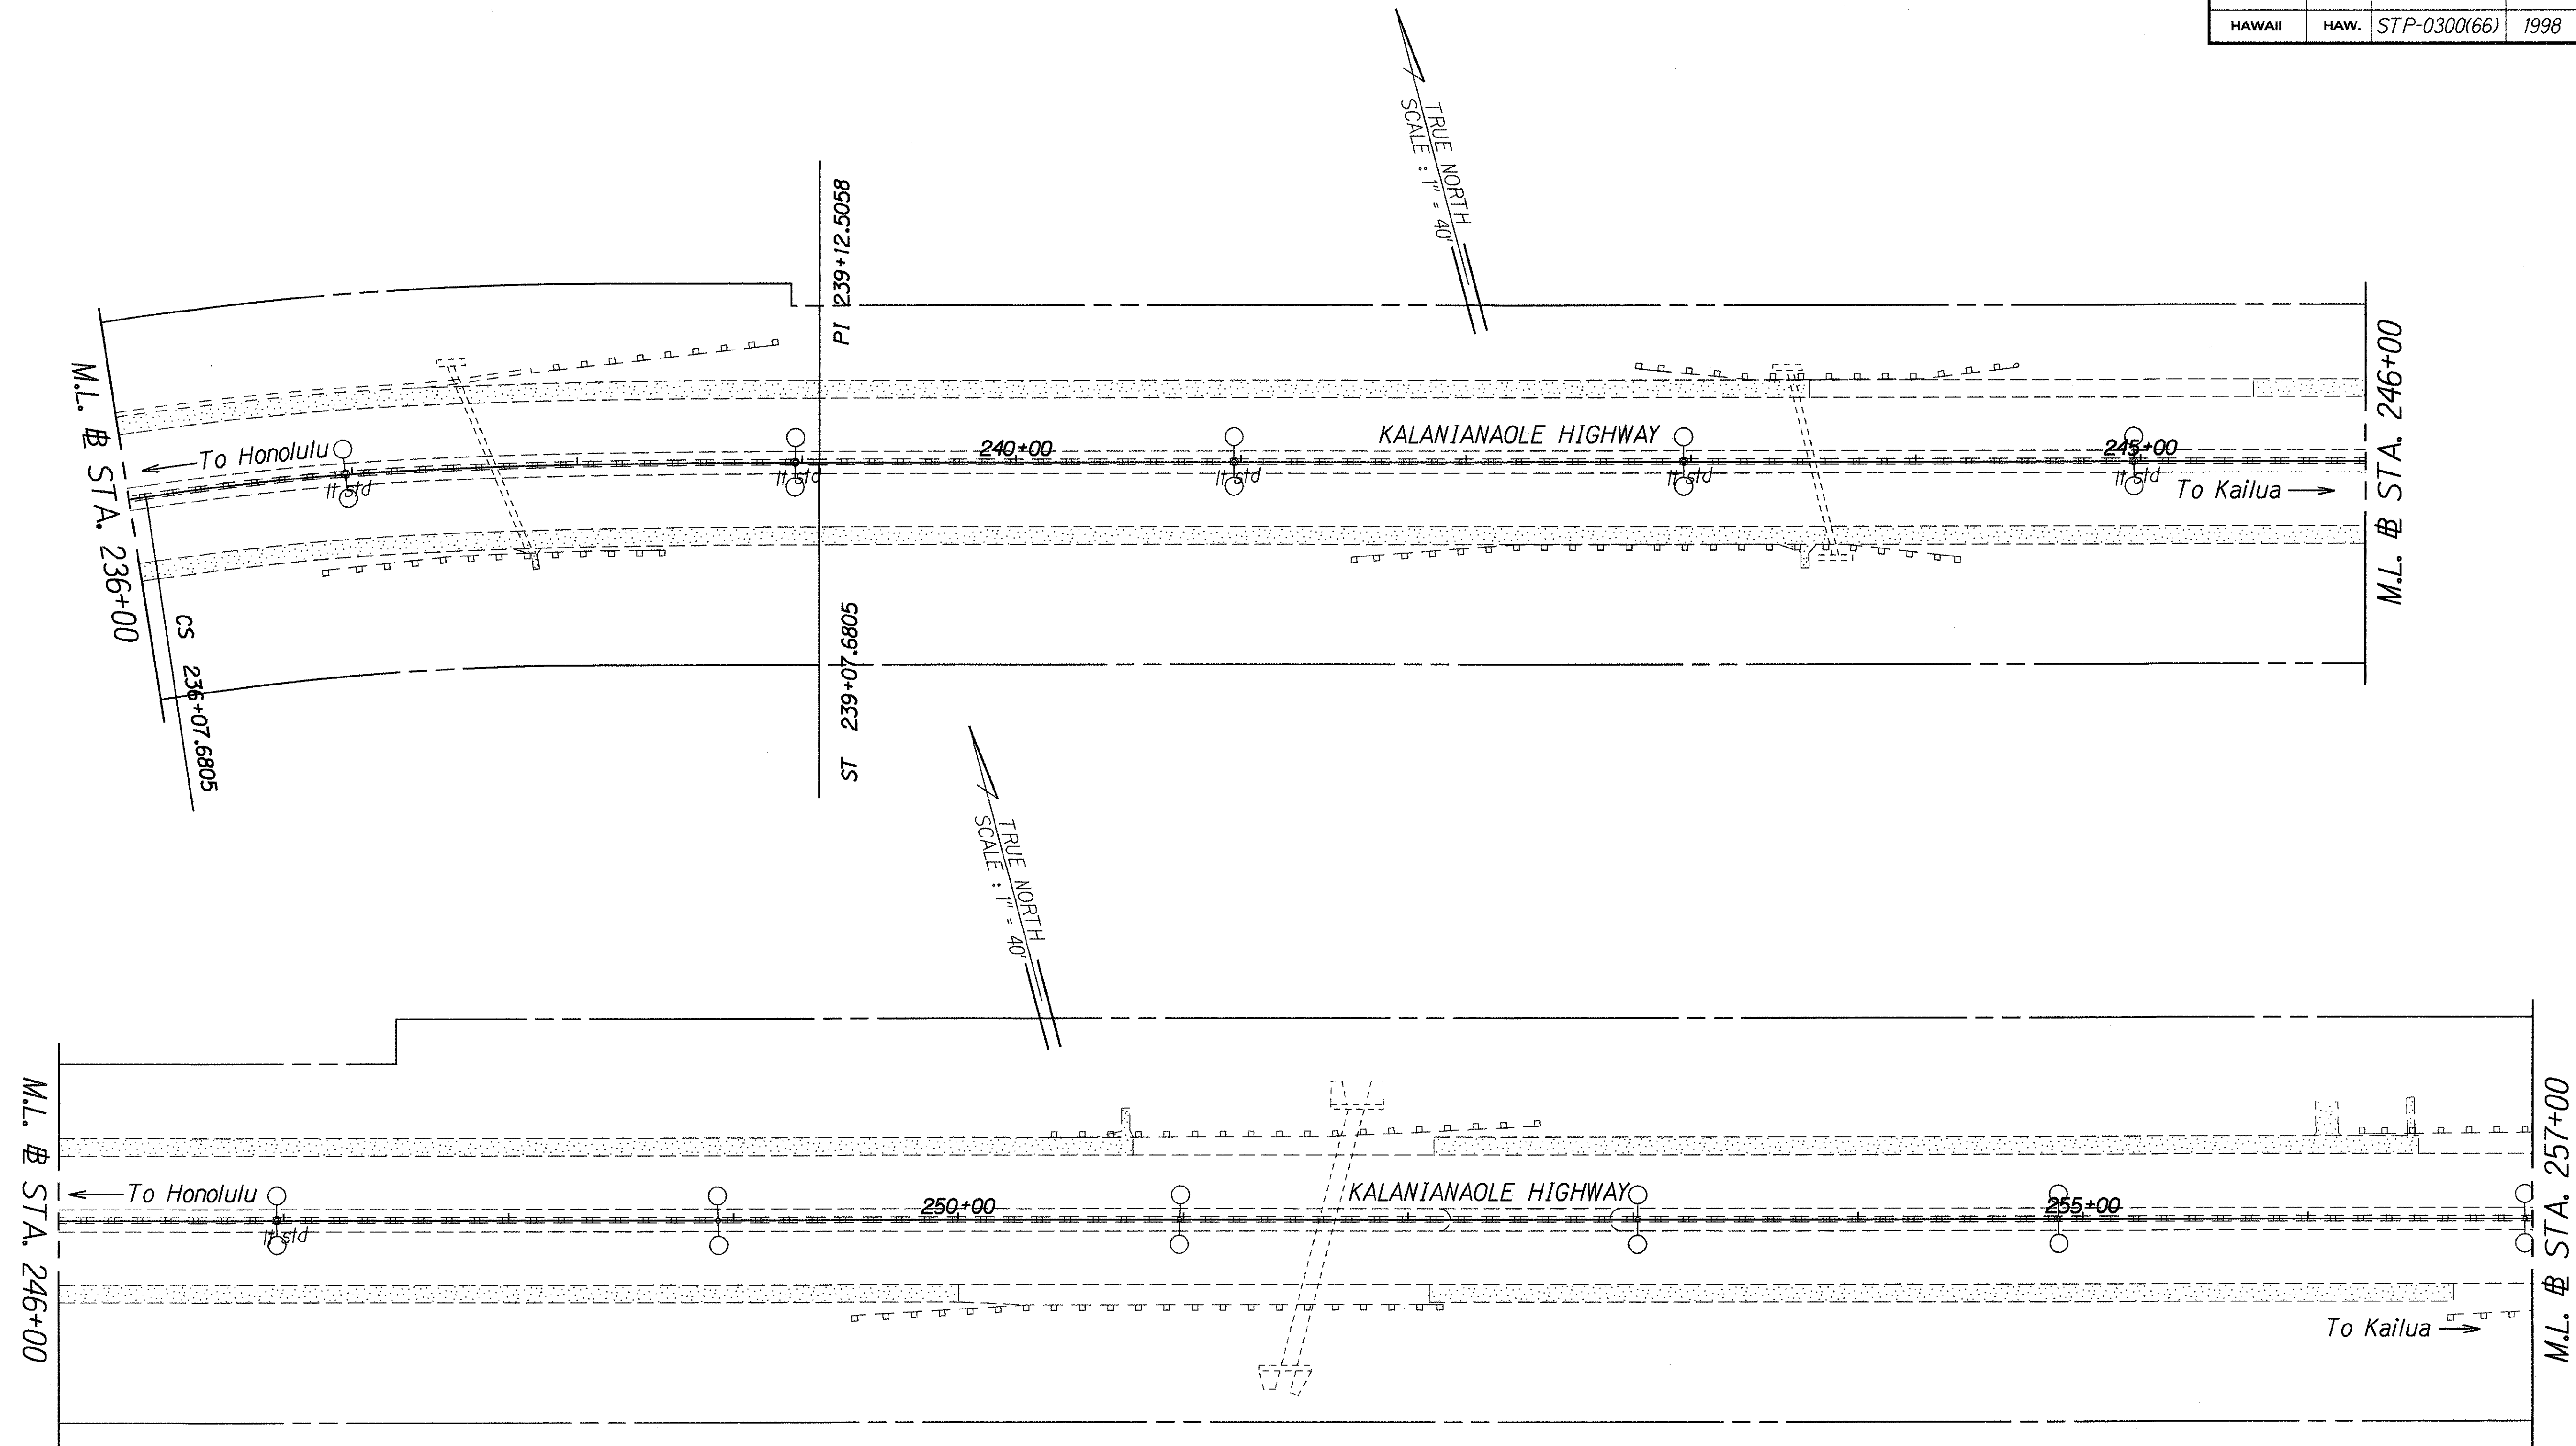

ORIGINAL PLAN	SURVEY PLOTTED BY	DATE
NOTE BOOK	DRAWN BY	2/9/97
042gwen	TRACED BY	
44015001.dgn	CHECKED BY	

STATE OF HAWAII
DEPARTMENT OF TRANSPORTATION
HIGHWAYS DIVISION

ROADWAY PLANS

HIGHWAY LIGHTING SAFETY IMPROVEMENTS

KALANIANAʻOLE HIGHWAY



VICINITY OF CASTLE JUNCTION TO WAIMANALO JUNCTION

Federal Aid Proj. No. STP-0300(66)

Scale: 1" = 40' Date: Apr., 1998

SHEET No. 3 OF 6 SHEETS

FED. ROAD DIST. NO.	STATE	FED. AID PROJ. NO.	FISCAL YEAR	SHEET NO.	TOTAL SHEETS
HAWAII	HAW.	STP-0300(66)	1998	12	61

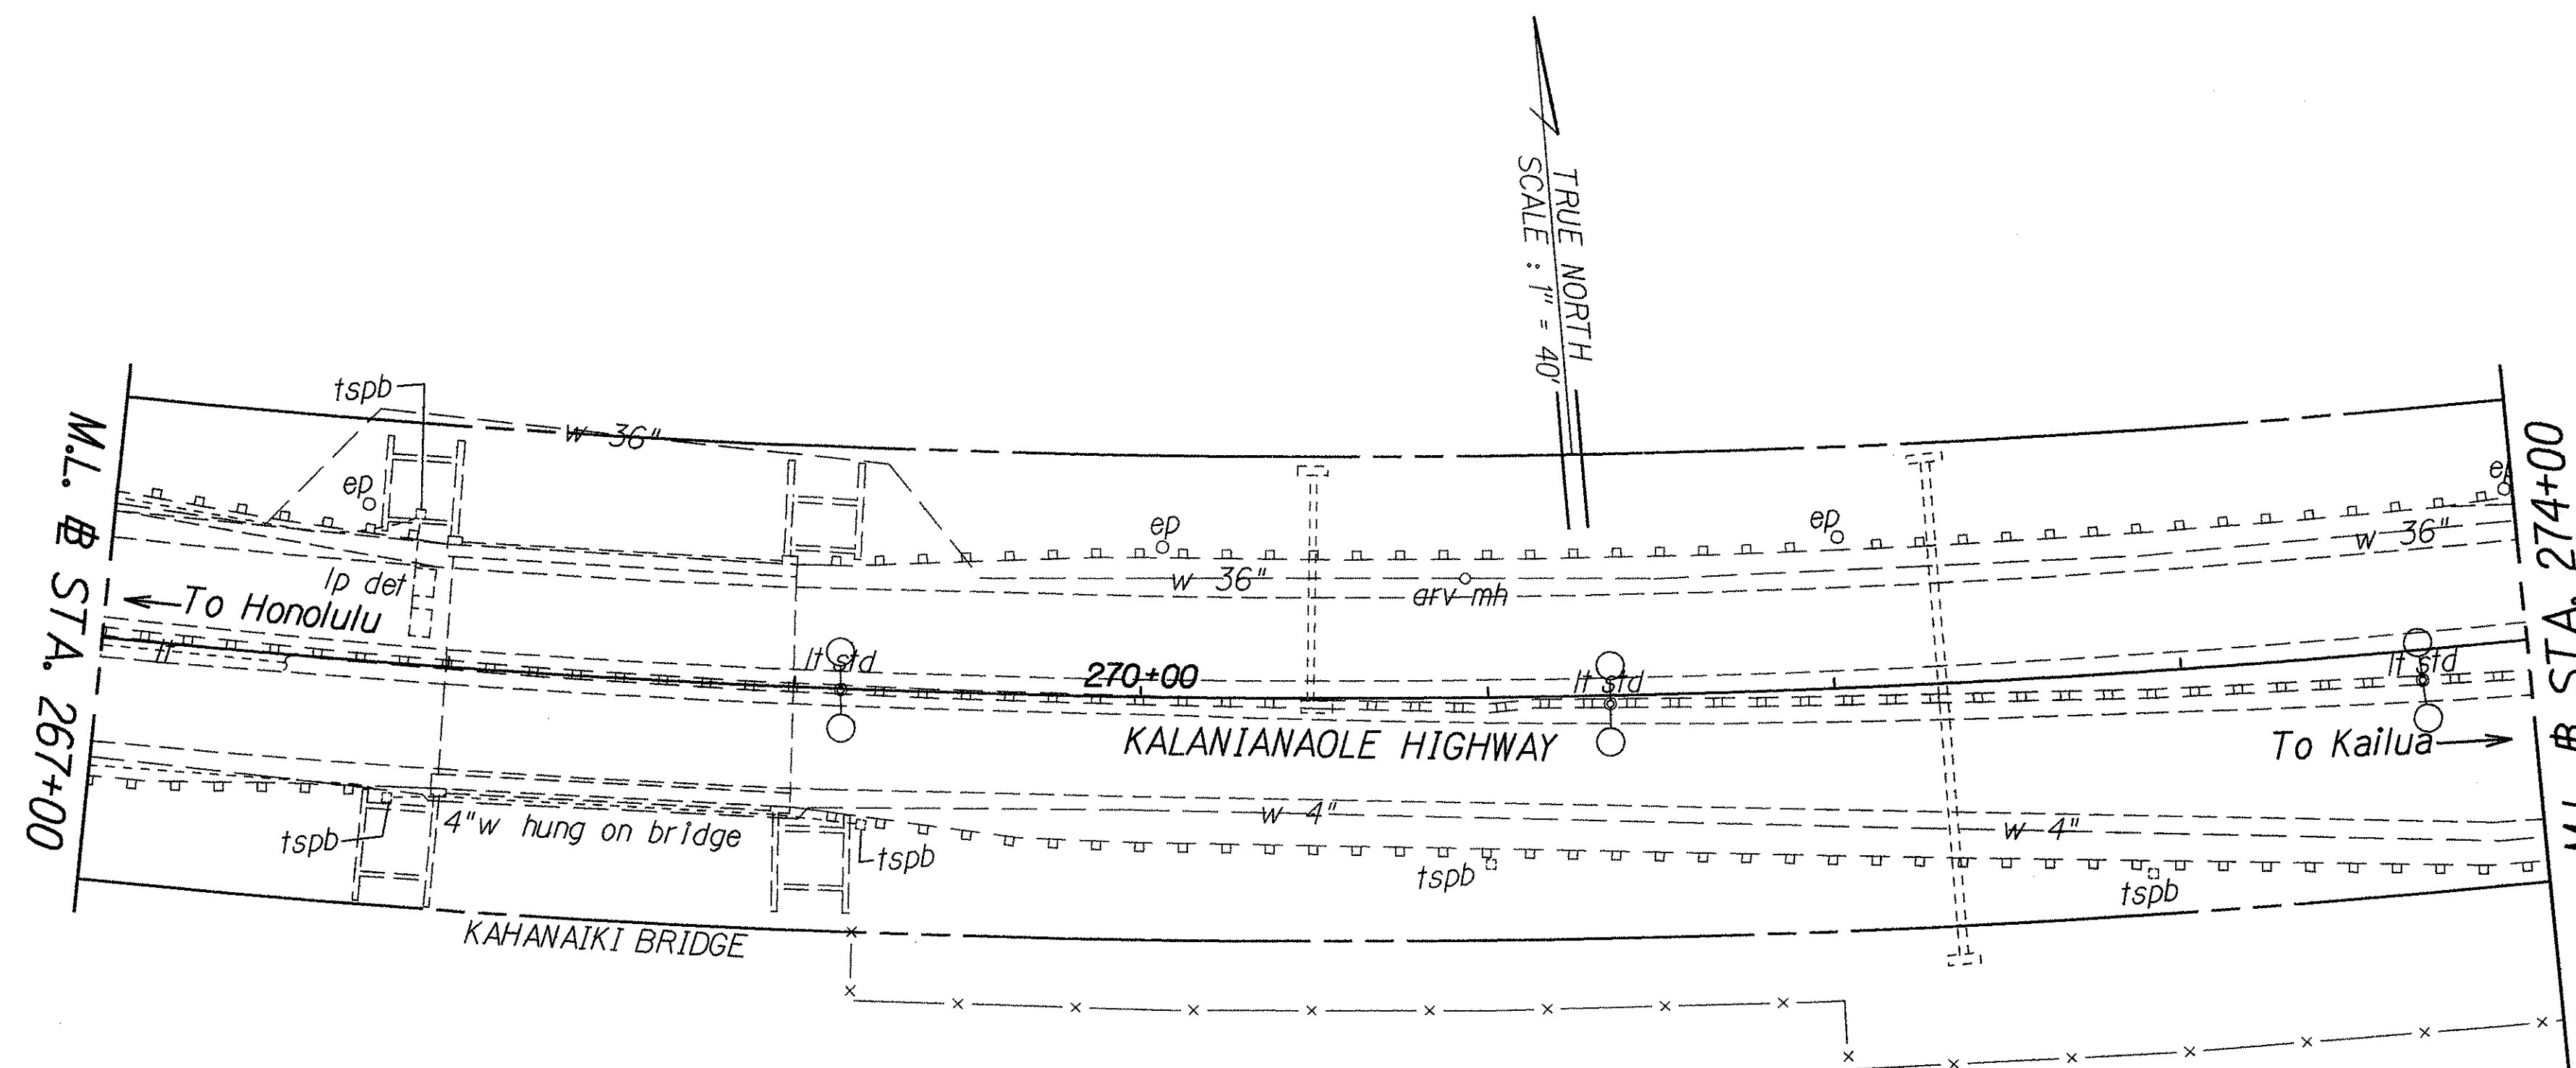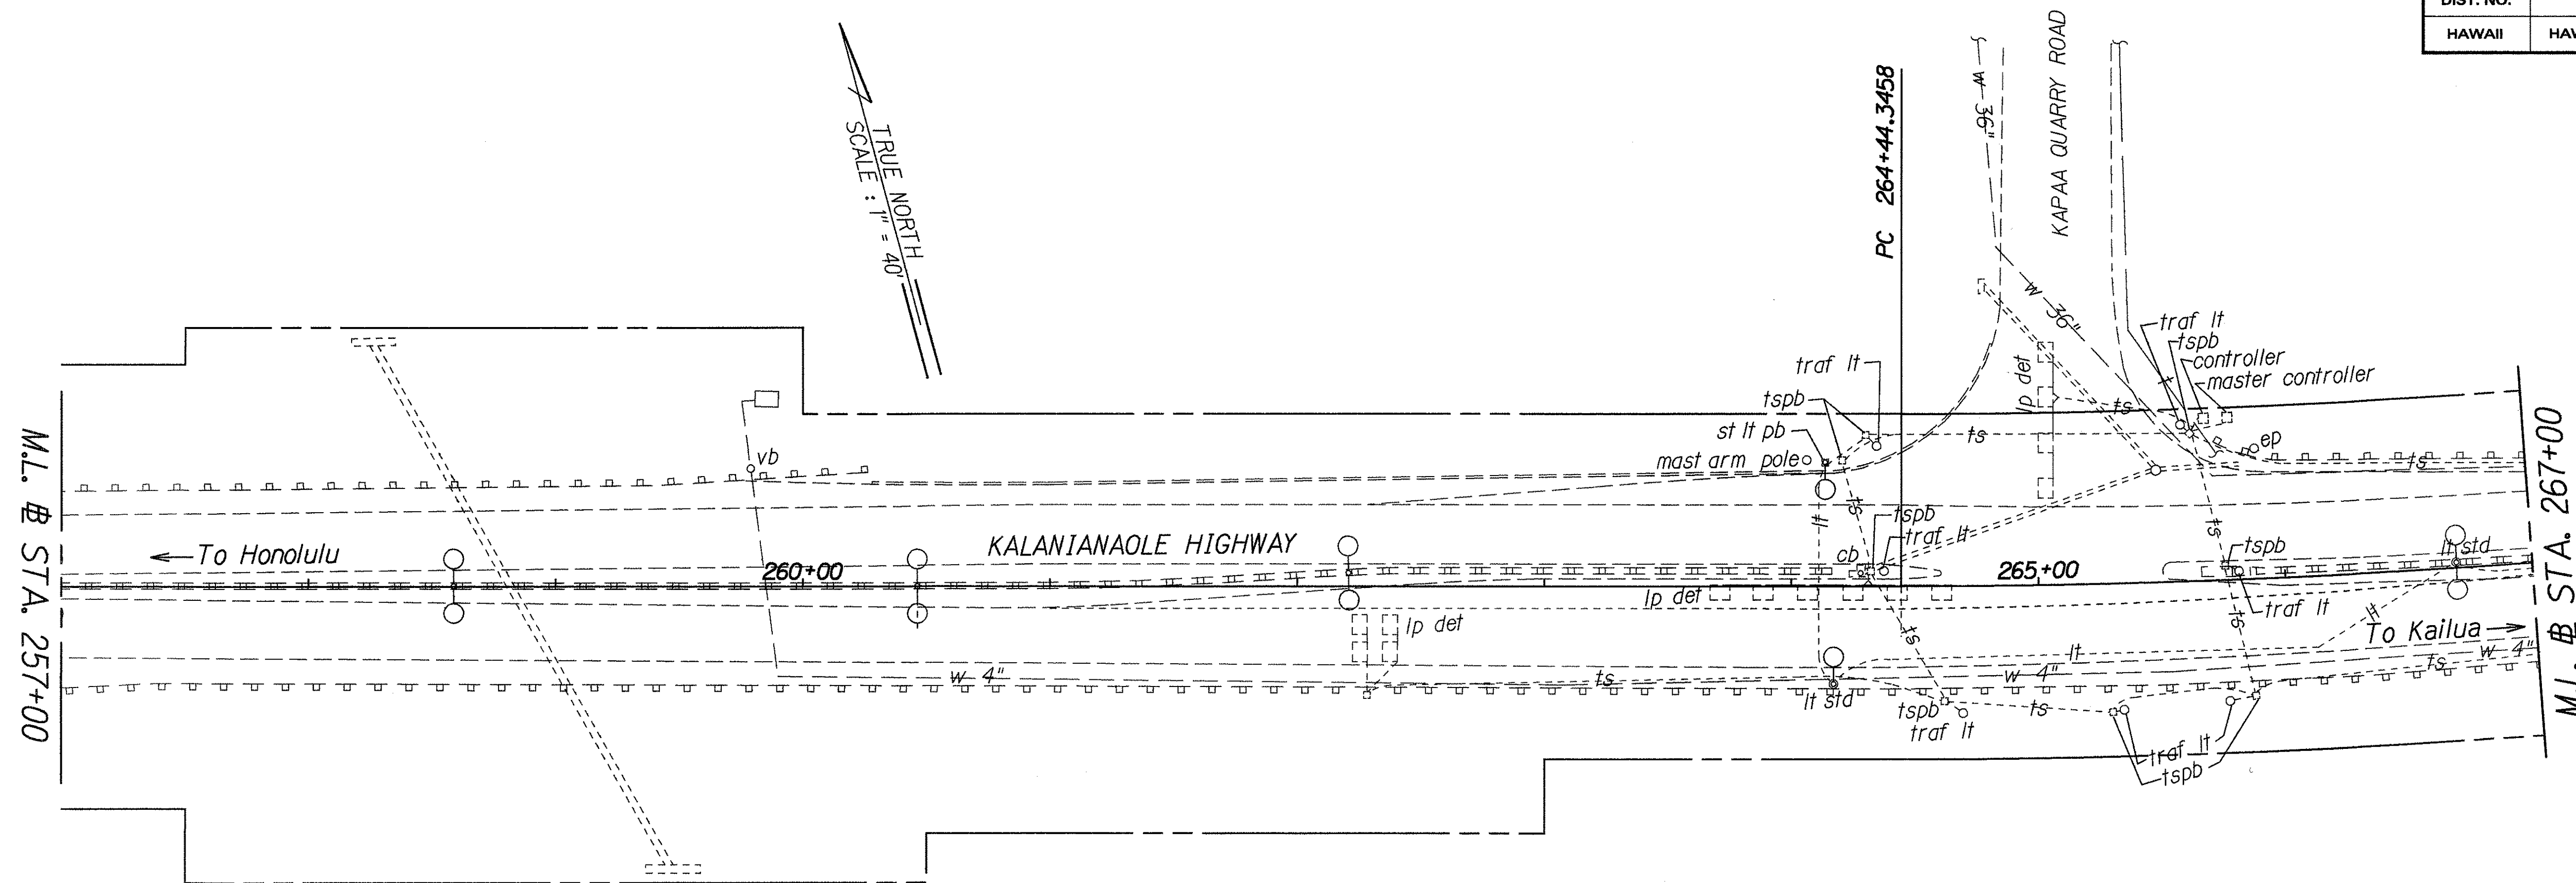

ORIGINAL PLAN	DATE	2/9/97
DRAWN BY	J. Kawahara	
TRACED BY	P. Kihlman & L. Urasaki	
QUANTITIES BY	edgwen	
CHECKED BY	edgwen	

STATE OF HAWAII
DEPARTMENT OF TRANSPORTATION
HIGHWAYS DIVISION

ROADWAY PLANS

HIGHWAY LIGHTING SAFETY IMPROVEMENTS

KALANIANA'OLE HIGHWAY


VICINITY OF CASTLE JUNCTION TO WAIMANALO JUNCTION

Federal Aid Proj. No. STP-0300(66)

Scale: 1" = 40' Date: Apr., 1998

SHEET No. 4 OF 6 SHEETS

FED. ROAD DIST. NO.	STATE	FED. AID PROJ. NO.	FISCAL YEAR	SHEET NO.	TOTAL SHEETS
HAWAII	HAW.	STP-0300(66)	1998	13	61

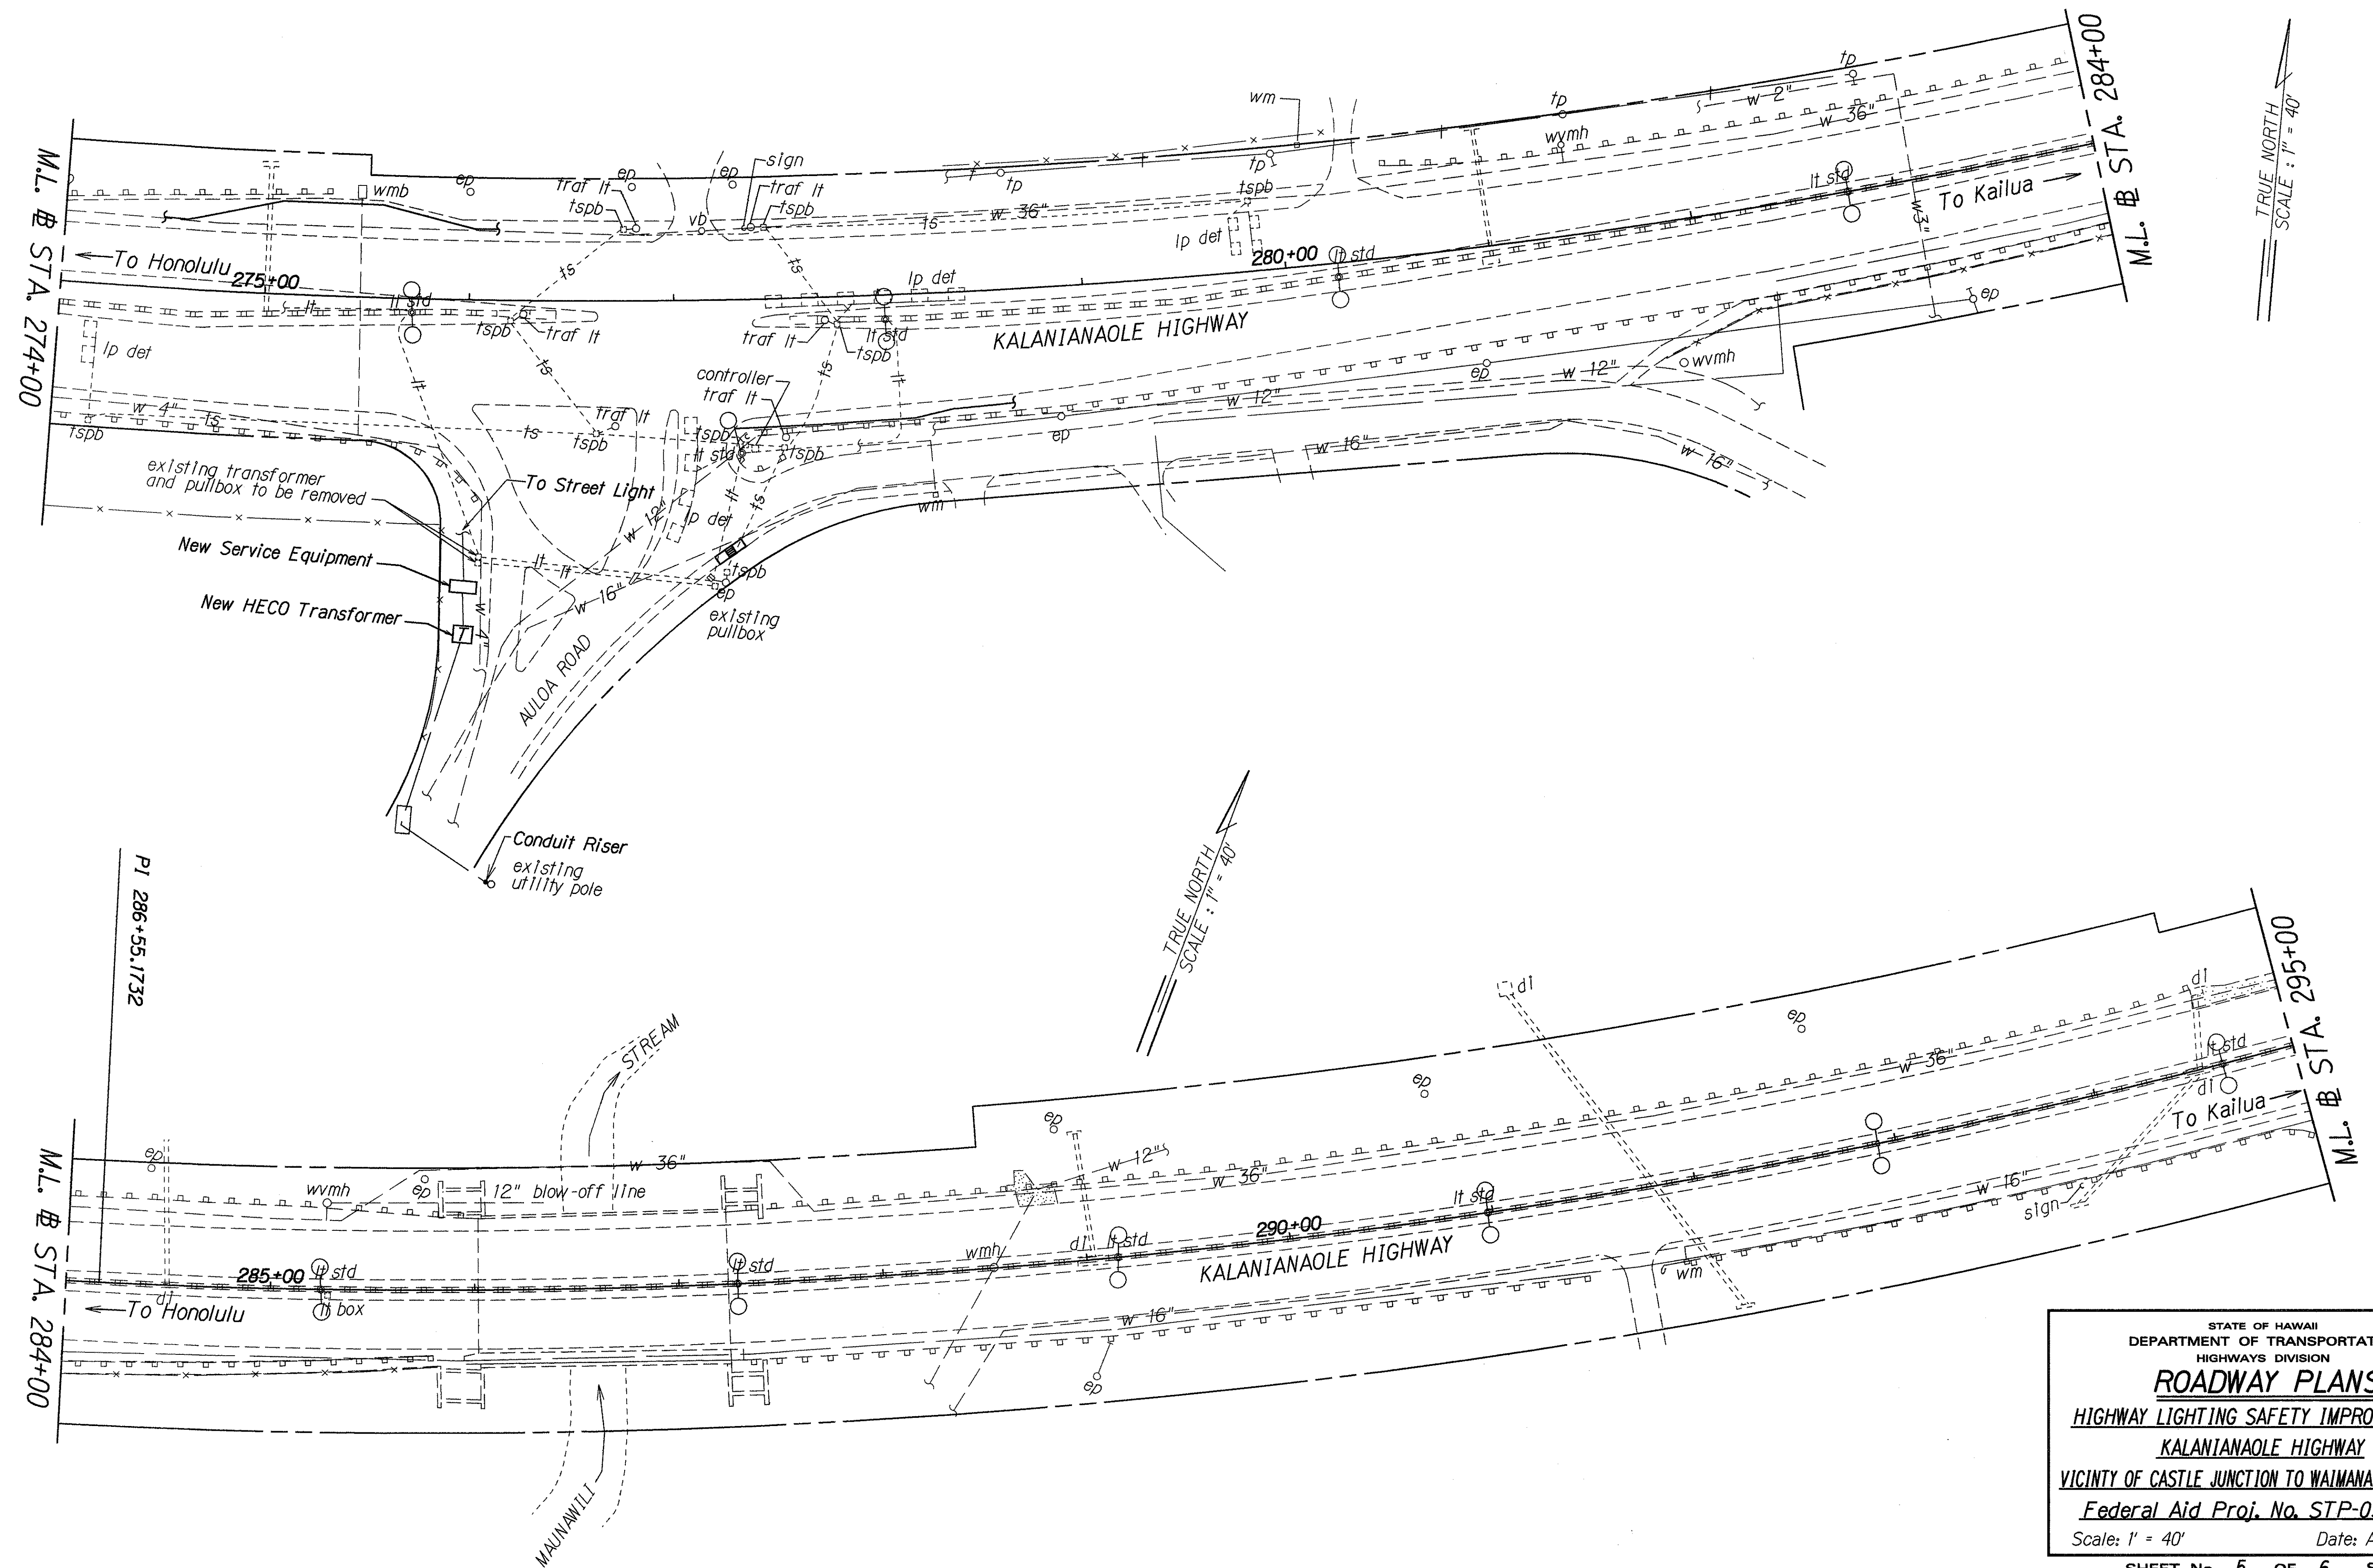

ORIGINAL PLAN	DATE
SURVEY PLOTTED BY	2/9/97
DRAWN BY	P. Kihimaka/L. Urasaki
DESIGNED BY	
QUANTITIES BY	
CHECKED BY	

STATE OF HAWAII
DEPARTMENT OF TRANSPORTATION
HIGHWAYS DIVISION

ROADWAY PLANS

HIGHWAY LIGHTING SAFETY IMPROVEMENTS

KALANIANA'OLE HIGHWAY


VICINITY OF CASTLE JUNCTION TO WAIMANALO JUNCTION

Federal Aid Proj. No. STP-0300(66)

Scale: 1" = 40' Date: Apr., 1998

SHEET No. 5 OF 6 SHEETS

FED. ROAD DIST. NO.	STATE	FED. AID PROJ. NO.	FISCAL YEAR	SHEET NO.	TOTAL SHEETS
HAWAII	HAW.	STP-0300(66)	1998	14	61

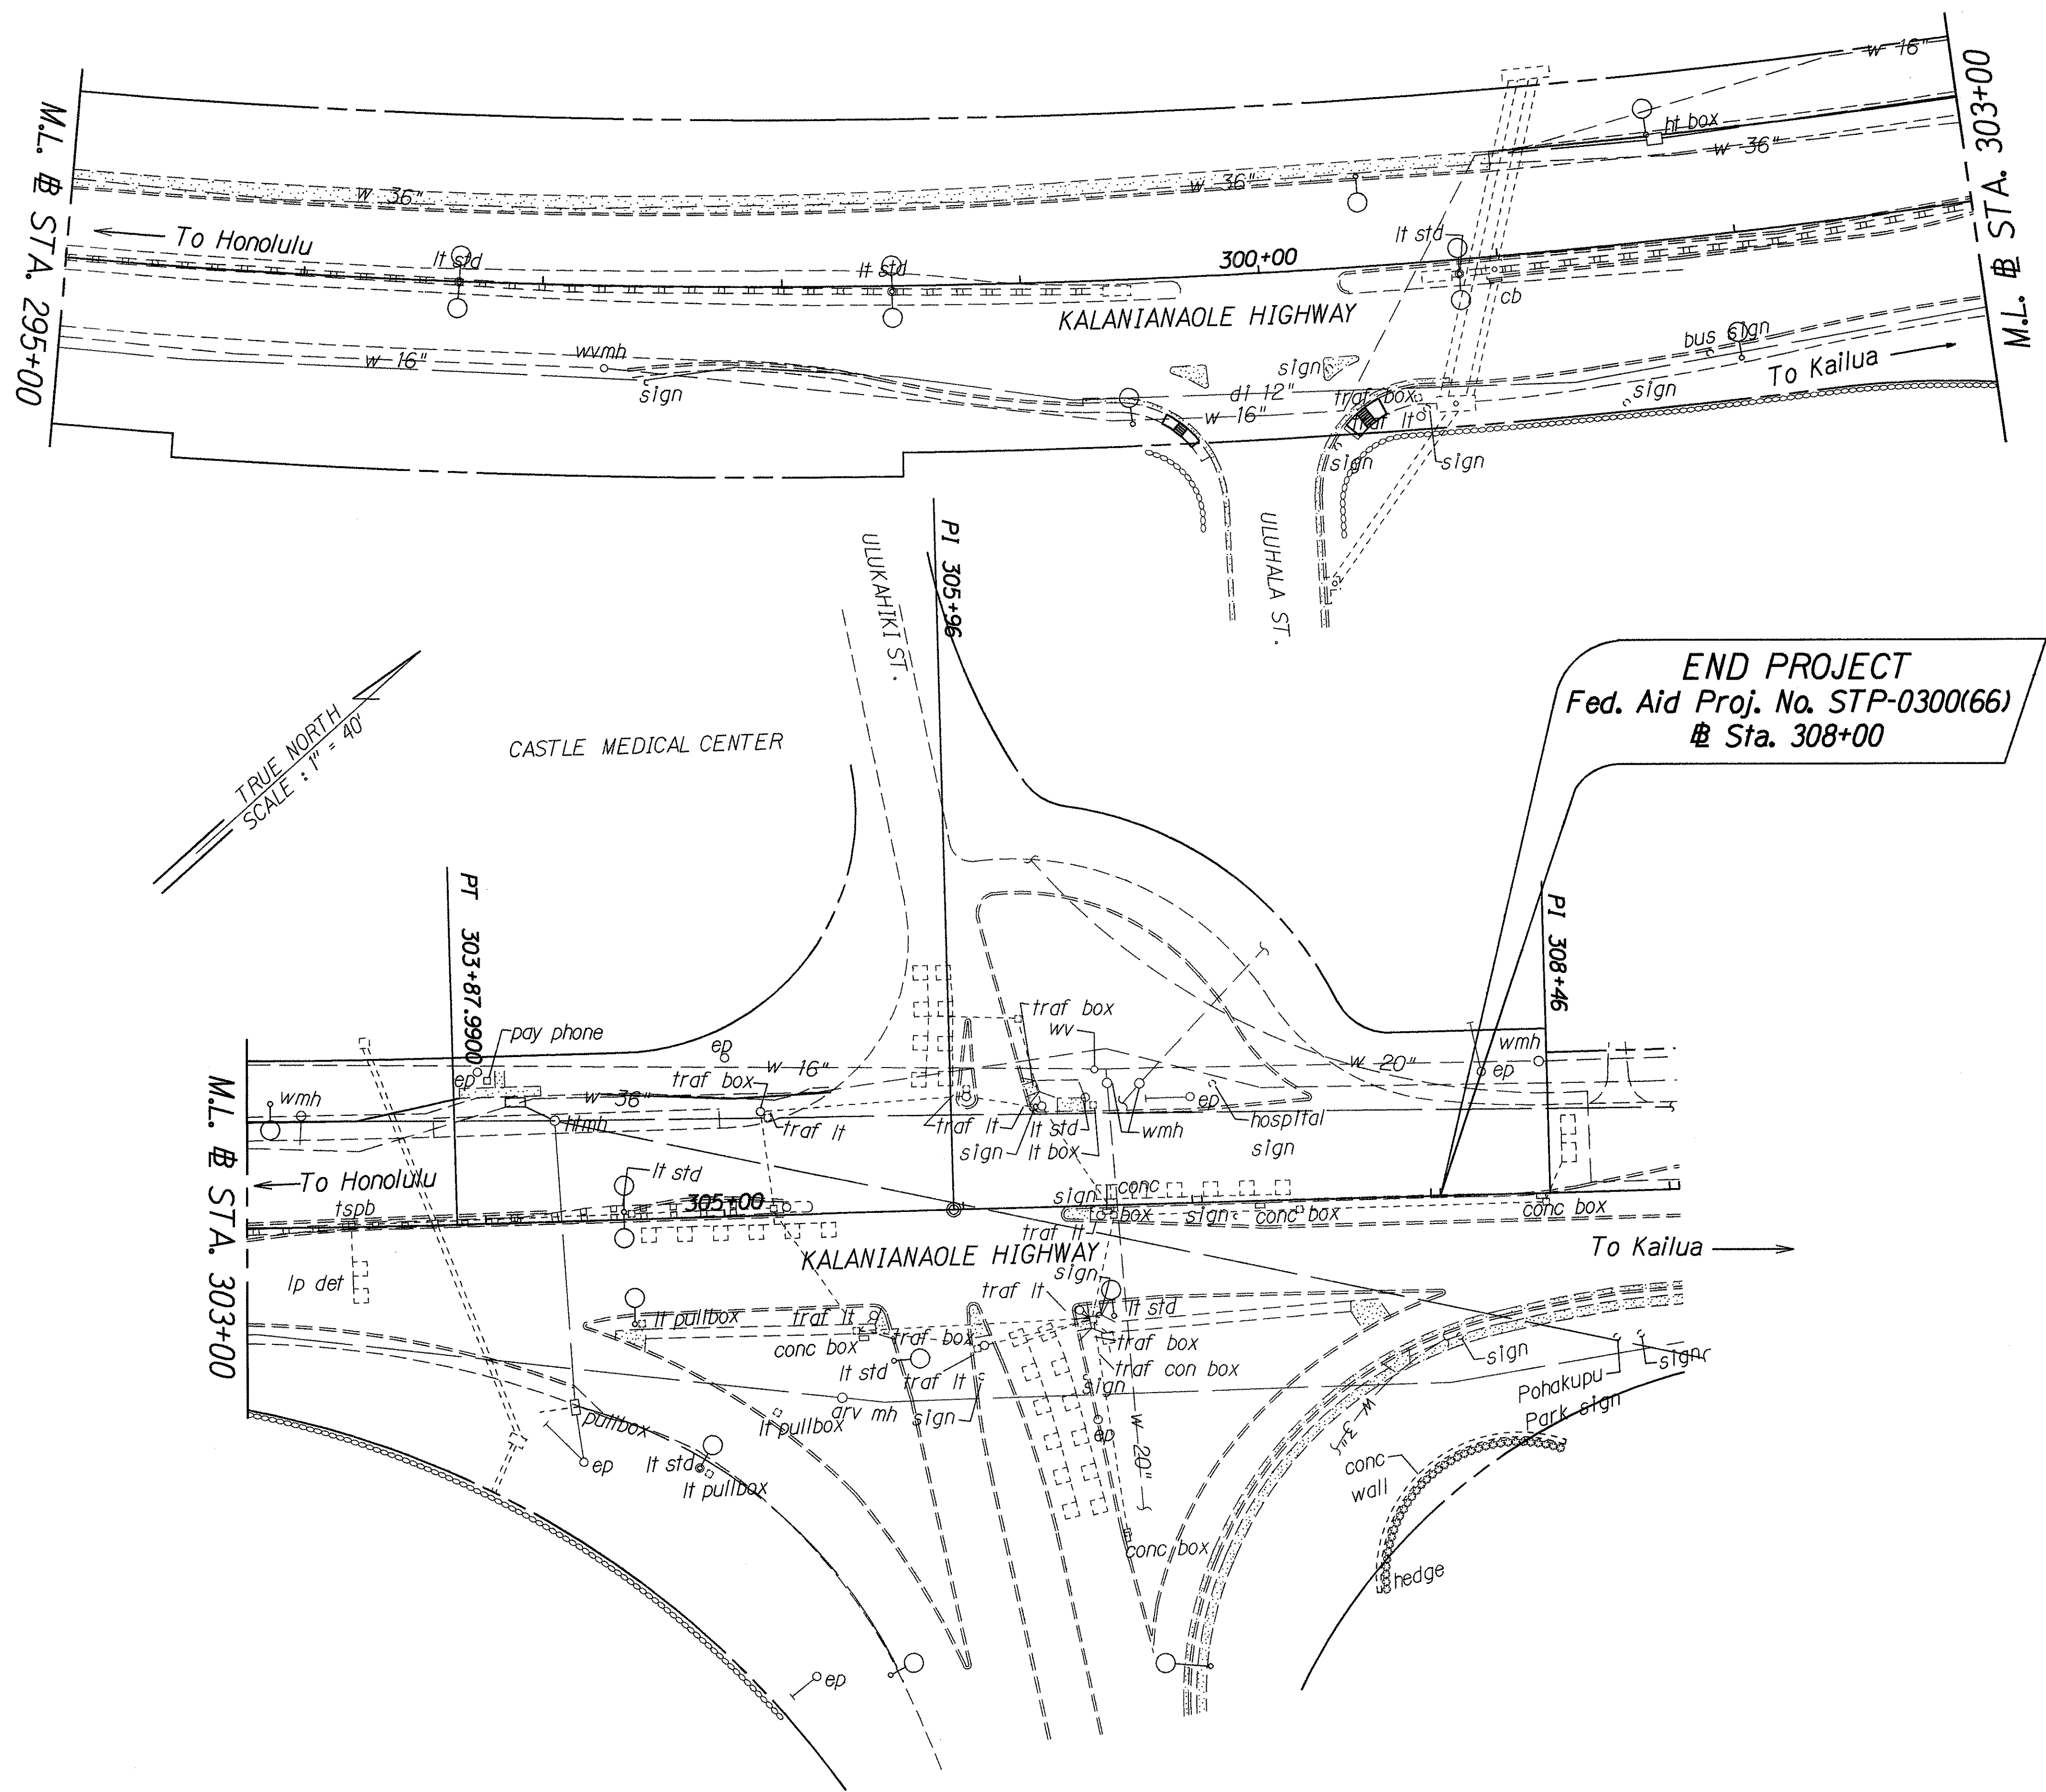

TRUE NORTH
SCALE: 1" = 40'

TRUE NORTH
SCALE: 1" = 40'

END PROJECT
Fed. Aid Proj. No. STP-0300(66)
@ Sta. 308+00

SURVEY PLOTTED BY	DATE
DRAWN BY	2/9/97
TRACED BY	
CHECKED BY	
ORIGINAL PLAN	
NOTE BOOK	
002900	
002900	
002900	

STATE OF HAWAII
DEPARTMENT OF TRANSPORTATION
HIGHWAYS DIVISION

ROADWAY PLANS

HIGHWAY LIGHTING SAFETY IMPROVEMENTS

TO KALANIANA'OLE HIGHWAY

VICINITY OF CASTLE JUNCTION TO WAIMANALO JUNCTION

Federal Aid Proj. No. STP-0300(66)

Scale: 1" = 40' Date: Apr., 1998

SHEET No. 6 OF 6 SHEETS