


FED. ROAD DIST. NO.	STATE	FED. AID PROJ. NO.	FISCAL YEAR	SHEET NO.	TOTAL SHEETS
HAWAII	HAW.	STP-0300(66)	1998	17	61

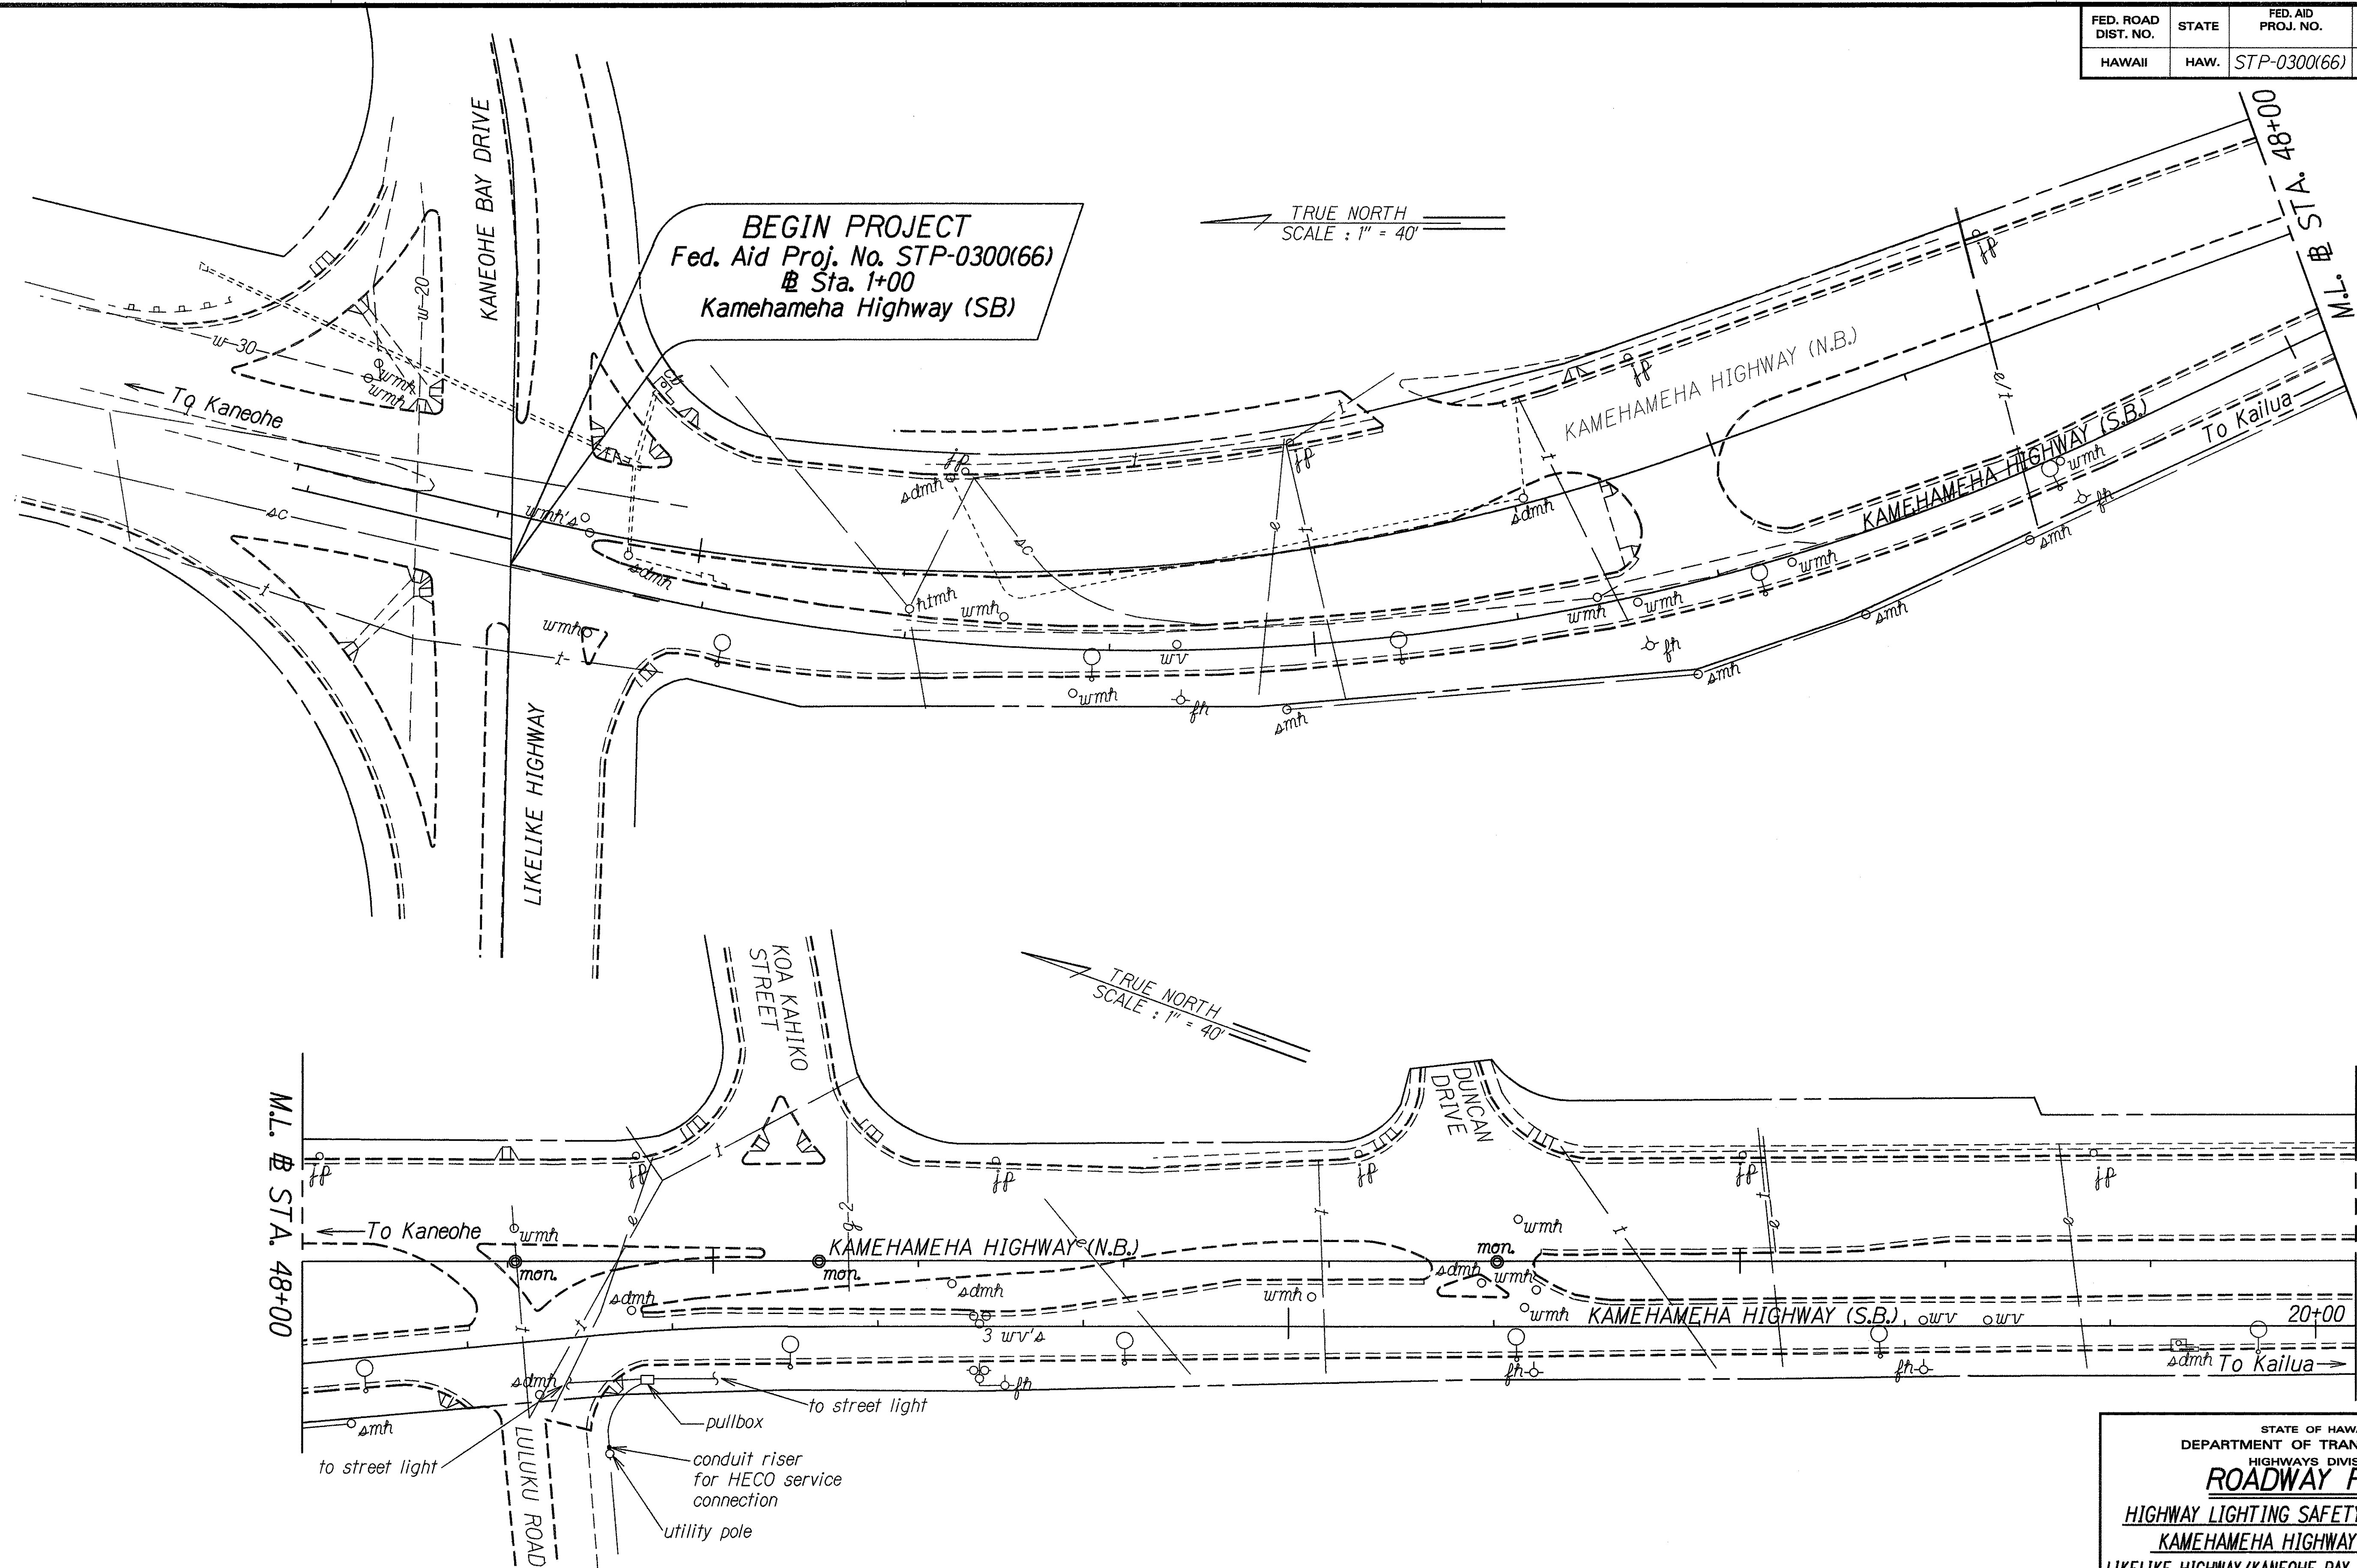

ORIGINAL PLAN	SURVEY PLOTTED BY	DATE
NOTE BOOK	DRAWN BY	4-08-98
additions	DESIGNED BY	
checked by	QUANTITIES BY	
	CHECKED BY	

STATE OF HAWAII
DEPARTMENT OF TRANSPORTATION
HIGHWAYS DIVISION

ROADWAY PLANS

HIGHWAY LIGHTING SAFETY IMPROVEMENTS

KAMEHAMEHA HIGHWAY VICINITY OF

LIKELIKE HIGHWAY/KANEOHE BAY DRIVE INTERSECTION


TO UALANI PLACE

PROJECT NO. STP-0300(66)

Scale: 1" = 40' Date: APR., 1998

SHEET No. 1 OF 2 SHEETS

FED. ROAD DIST. NO.	STATE	FED. AID PROJ. NO.	FISCAL YEAR	SHEET NO.	TOTAL SHEETS
HAWAII	HAW.	STP-0300(66)	1998	18	61

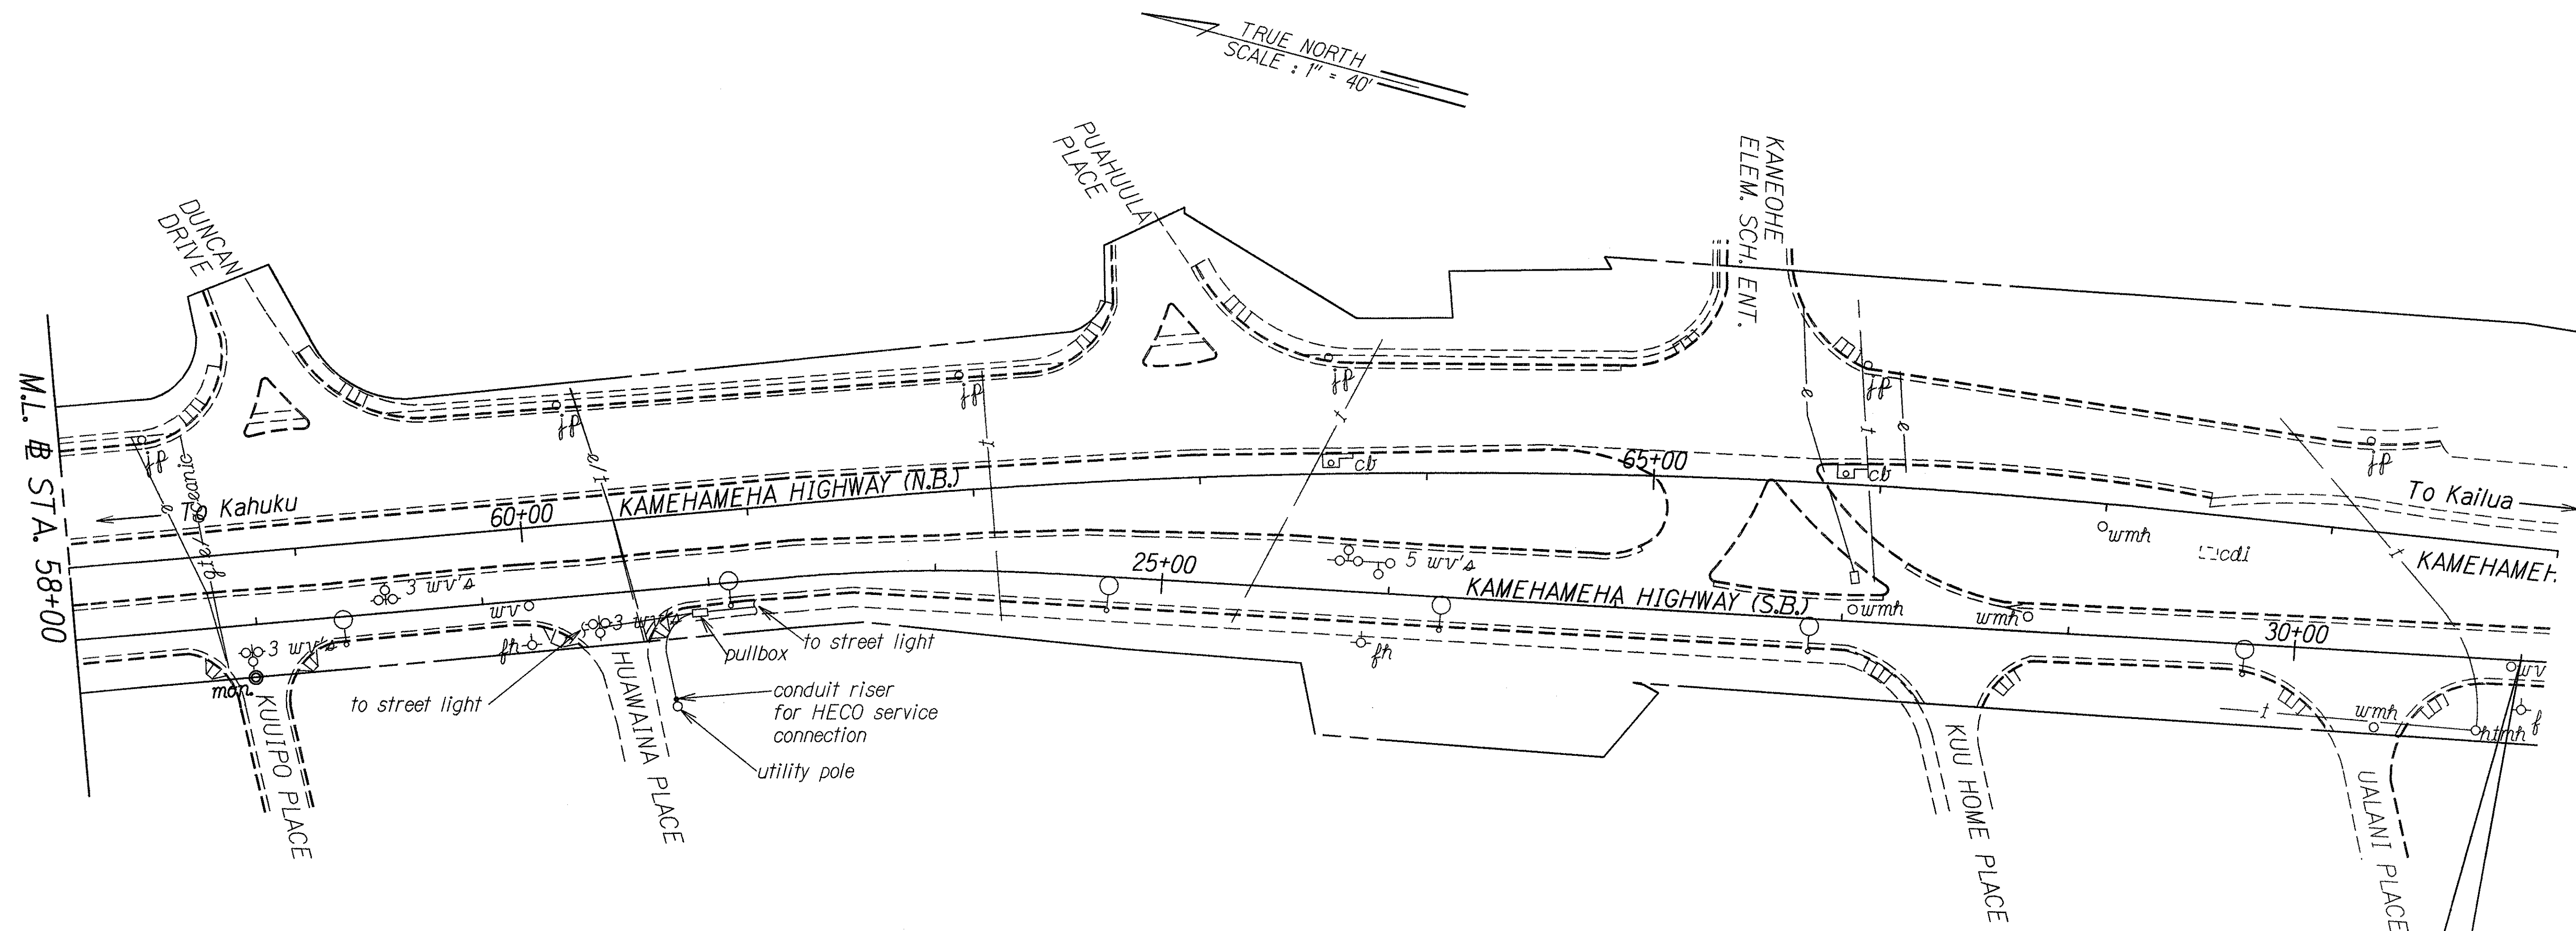

END PROJECT
Fed. Aid. Proj. No. STP-0300(66)
@ Sta. 31+00

DATE	4-02-98
SURVEY PLOTTED BY	
DRAWN BY	G. Kawano
DESIGNED BY	P. Kihimaka / T. Urashiki
CHECKED BY	
ORIGINAL PLAN	
NOTE BOOK	
PROJECT NO.	STP-0300(66)

STATE OF HAWAII
DEPARTMENT OF TRANSPORTATION
HIGHWAYS DIVISION

ROADWAY PLANS

HIGHWAY LIGHTING SAFETY IMPROVEMENTS
KAMEHAMEHA HIGHWAY VICINITY OF
LIKELIKE HIGHWAY/KANEOHE BAY DRIVE INTERSECTION
TO UALANI PLACE
PROJECT NO. STP-0300(66)

Scale: 1" = 40' Date: APR., 1998

SHEET No. 2 OF 2 SHEETS