


FED. ROAD DIST. NO.	STATE	FED. AID PROJ. NO.	FISCAL YEAR	SHEET NO.	TOTAL SHEETS
HAWAII	HAW.	STP-0300(66)	1998	ADD. 19	61

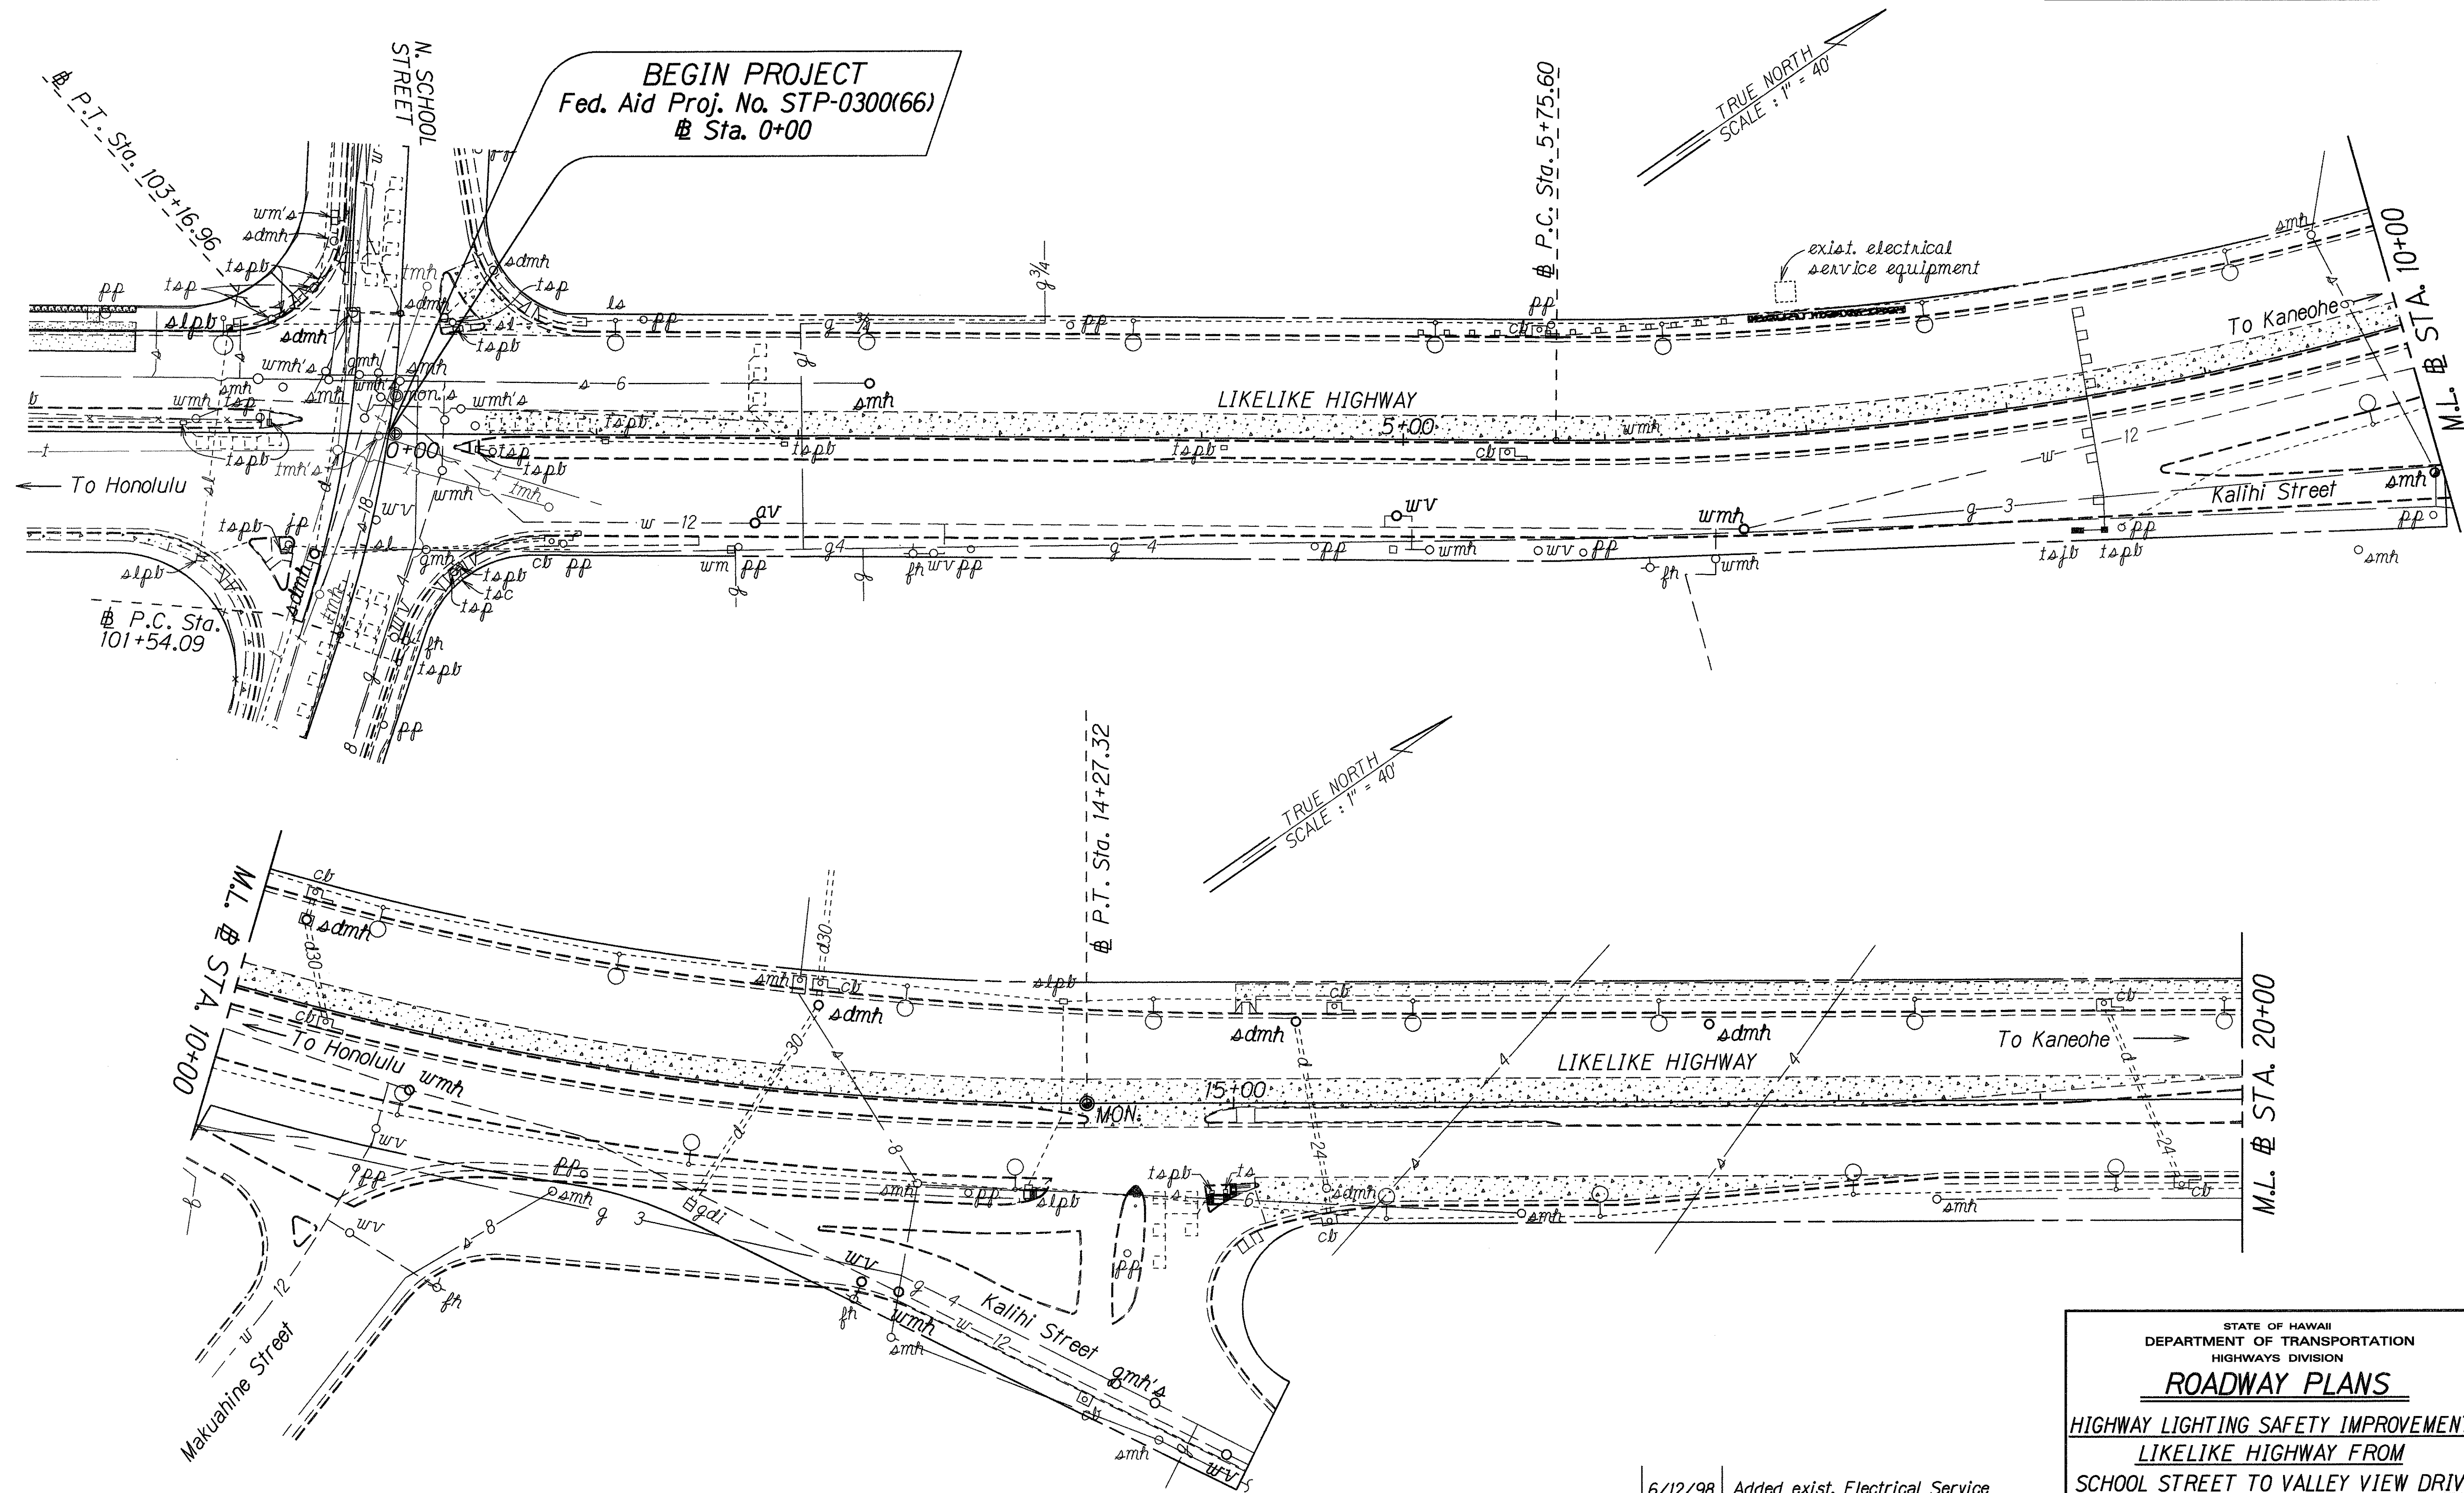


ORIGINAL PLAN	SURVEY PLOTTED BY	DATE
NOTE BOOK	DRAWN BY	2/8/98
cd20wen	TRACED BY	
2/11/98/06ad	DESIGNED BY	
	QUANTITIES BY	
	CHECKED BY	

6/12/98	Added exist. Electrical Service Equipment to Plan.
DATE	REVISION

STATE OF HAWAII
DEPARTMENT OF TRANSPORTATION
HIGHWAYS DIVISION
ROADWAY PLANS
HIGHWAY LIGHTING SAFETY IMPROVEMENTS
LIKELINE HIGHWAY FROM
SCHOOL STREET TO VALLEY VIEW DRIVE
Federal Aid Proj. No. STP-0300(66)
Scale: 1" = 40'
Date: Apr., 1998

SHEET No. 1 OF 5 SHEETS

FED. ROAD DIST. NO.	STATE	FED. AID PROJ. NO.	FISCAL YEAR	SHEET NO.	TOTAL SHEETS
HAWAII	HAW.	STP-0300(66)	1998	ADD. 21	61

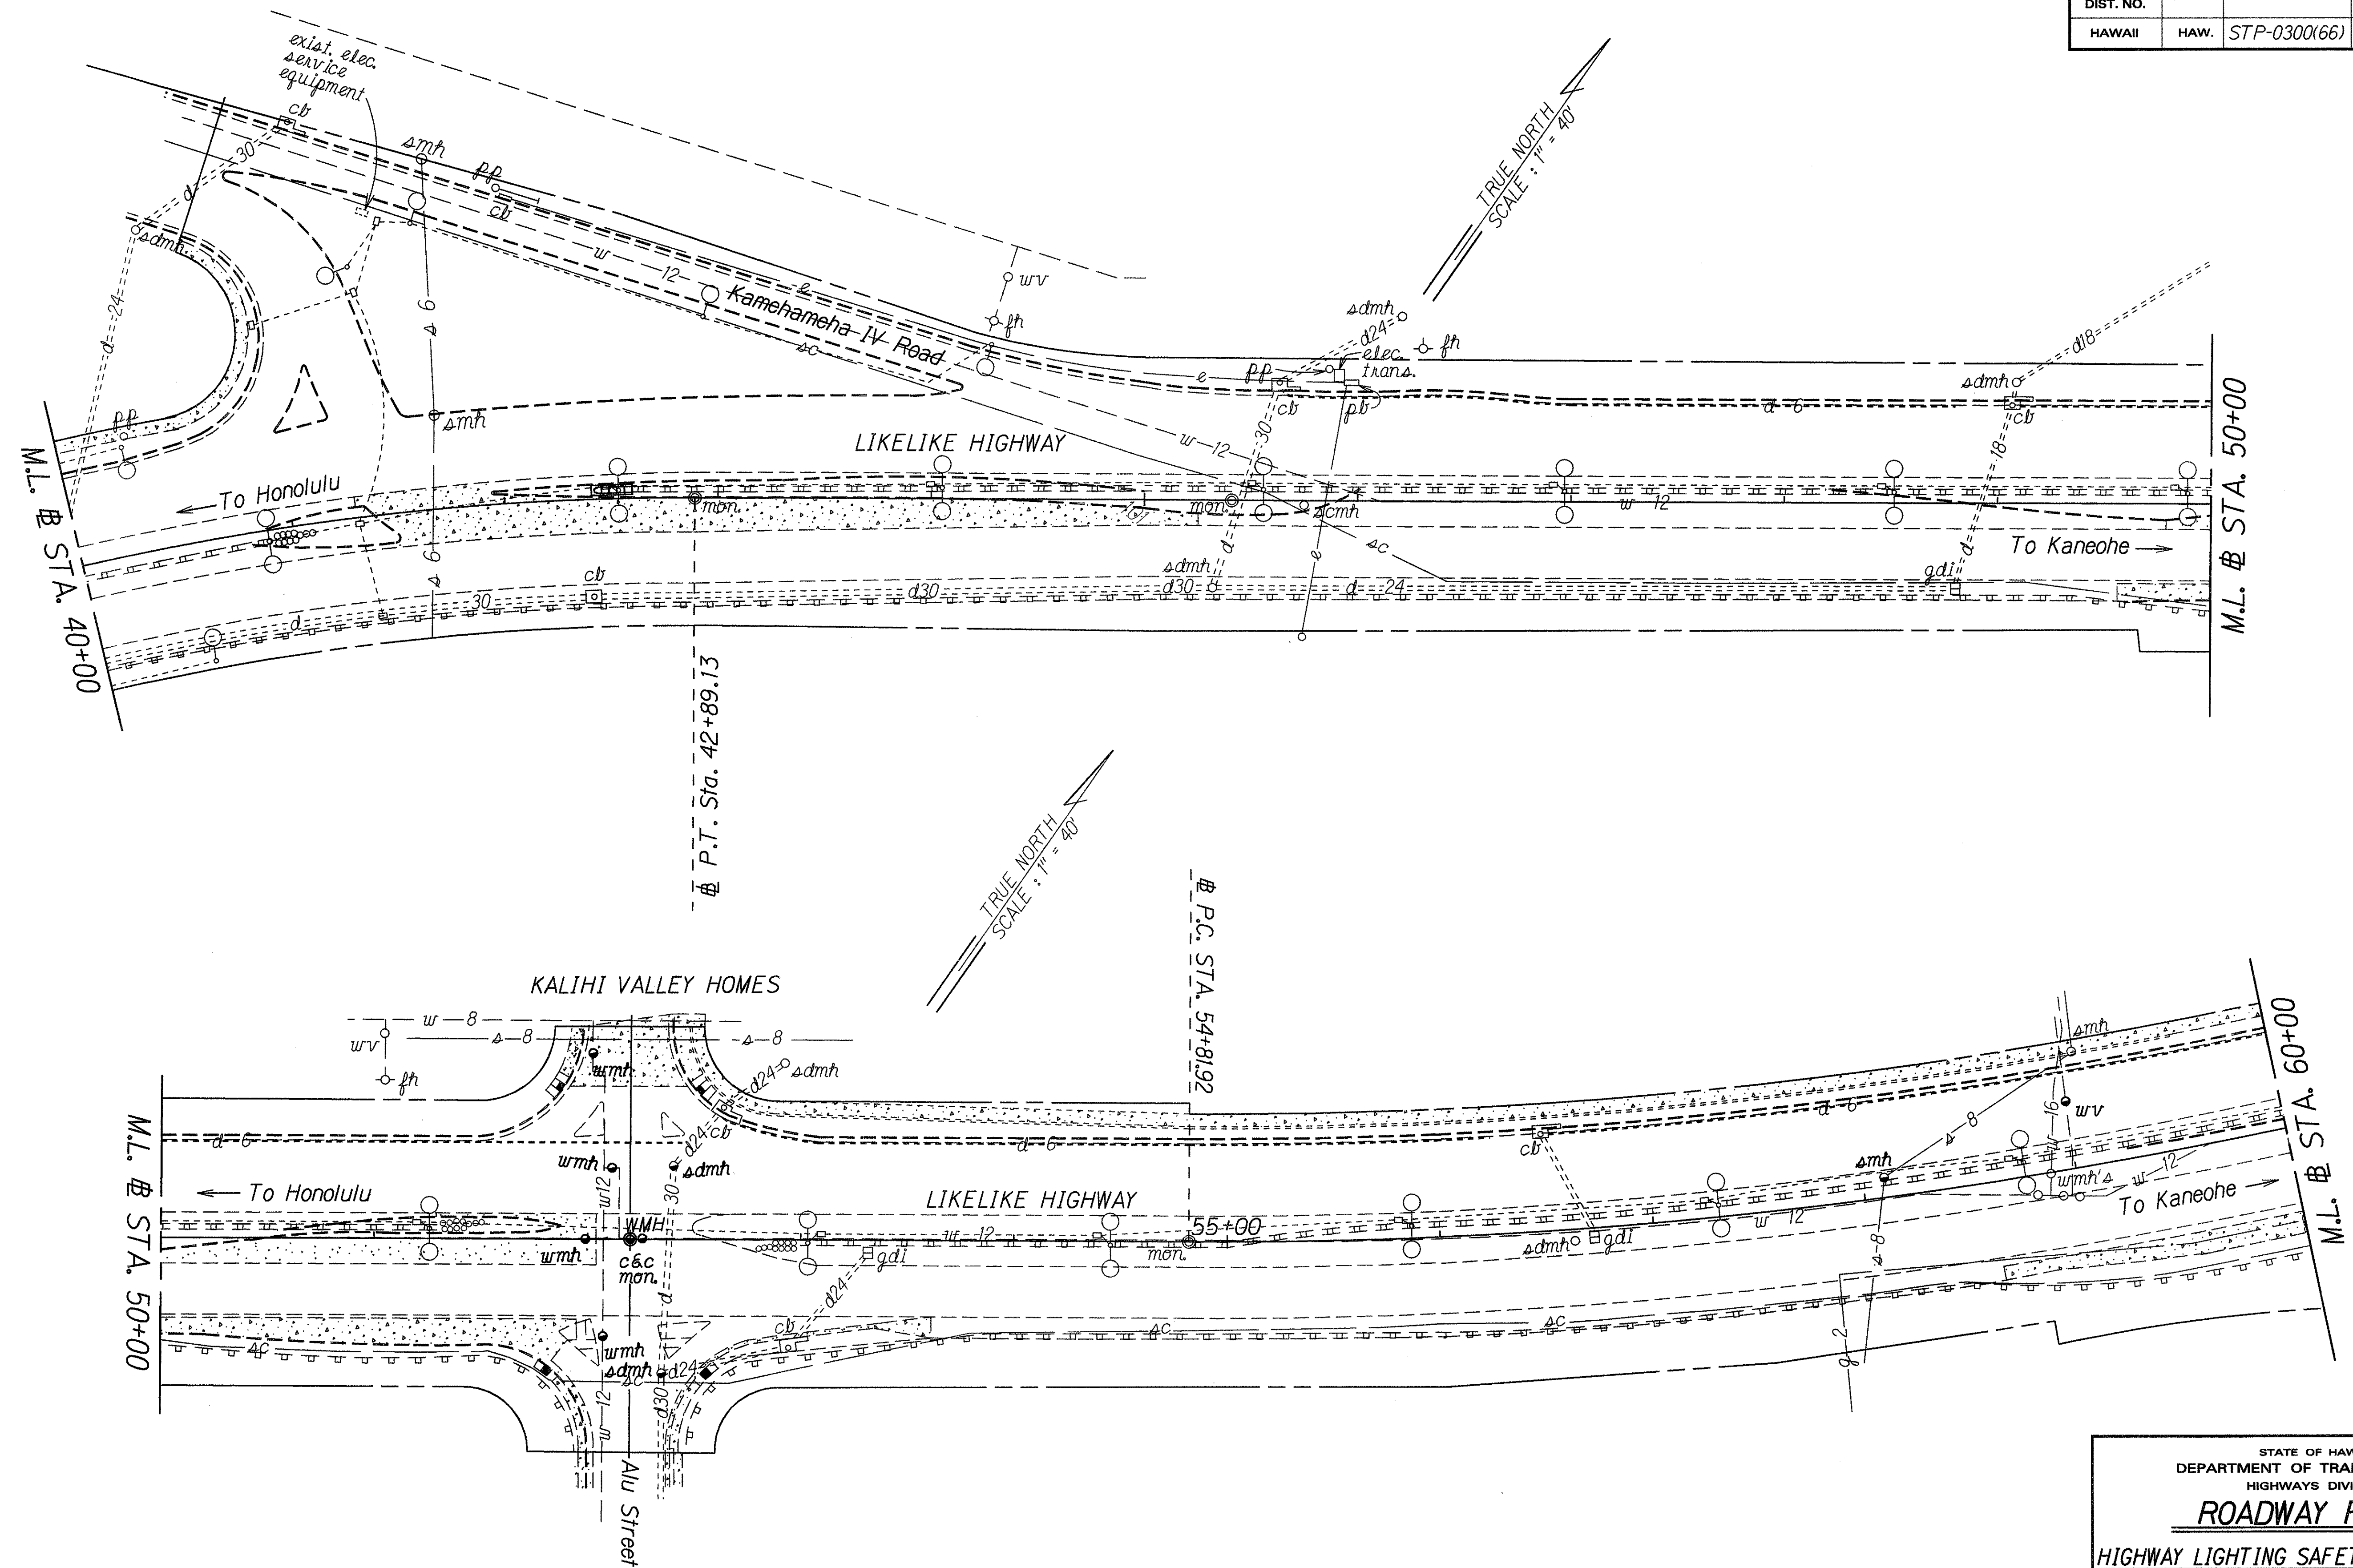

DATE	2-18-98
SURVEY PLOTTED BY	
DRAWN BY	G. Kamehameha
DESIGNED BY	P. Kihimasa/L. Urasaki
CHECKED BY	add. 21
APPROVED BY	

6/12/98 Added exist. Electrical Service Equipment to plan.

DATE	REVISION
------	----------



STATE OF HAWAII
DEPARTMENT OF TRANSPORTATION
HIGHWAYS DIVISION

ROADWAY PLANS

HIGHWAY LIGHTING SAFETY IMPROVEMENTS
LIKELINE HIGHWAY FROM
SCHOOL STREET TO VALLEY VIEW DRIVE
Federal Aid Proj. No. STP-0300(66)
Scale: 1" = 40' Date: Apr., 1998

SHEET No. 3 OF 5 SHEETS

FED. ROAD DIST. NO.	STATE	FED. AID PROJ. NO.	FISCAL YEAR	SHEET NO.	TOTAL SHEETS
HAWAII	HAW.	STP-0300(66)	1998	23	61

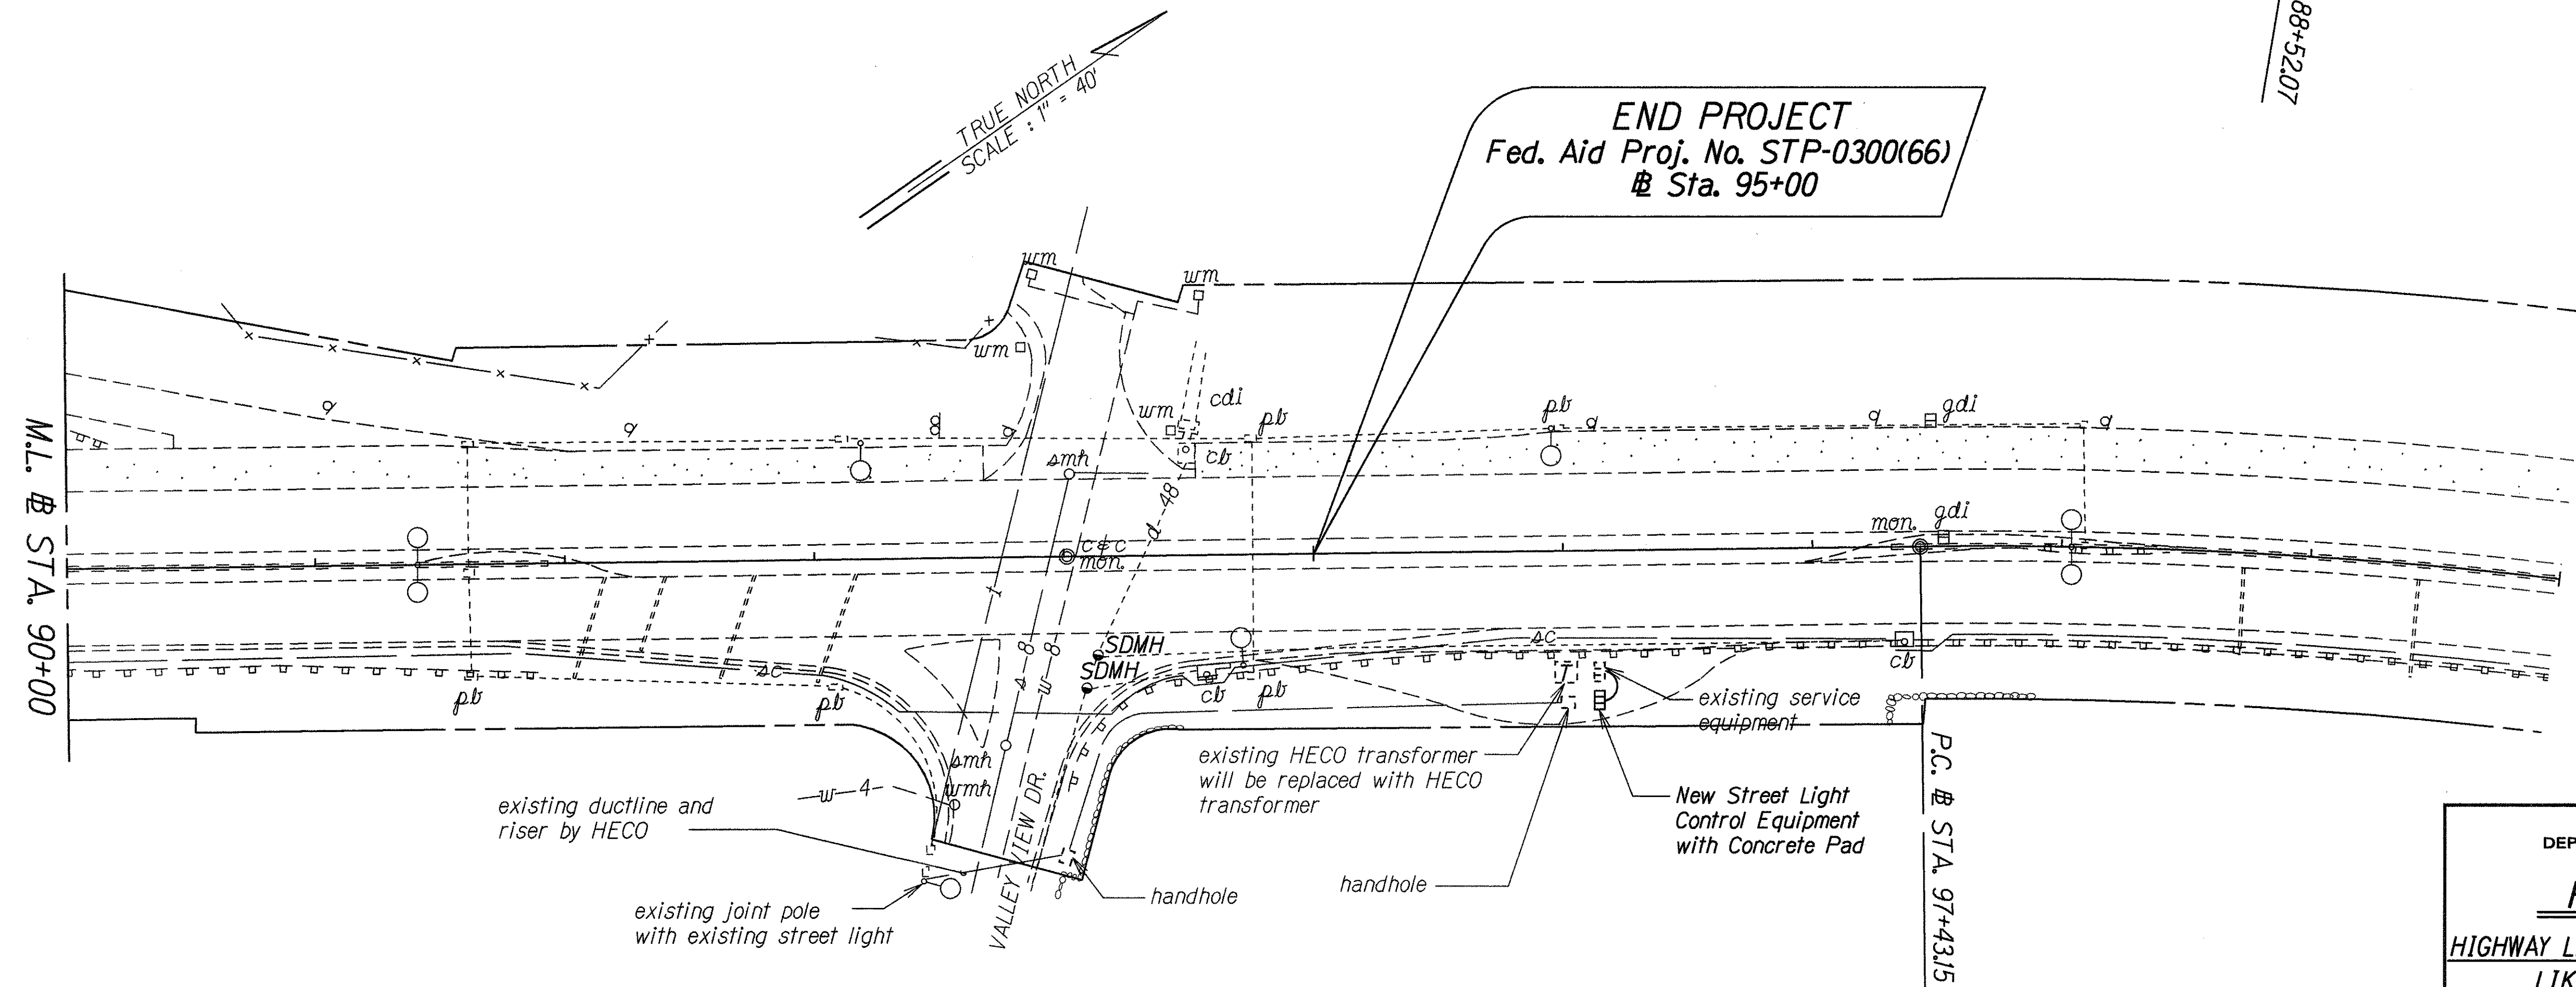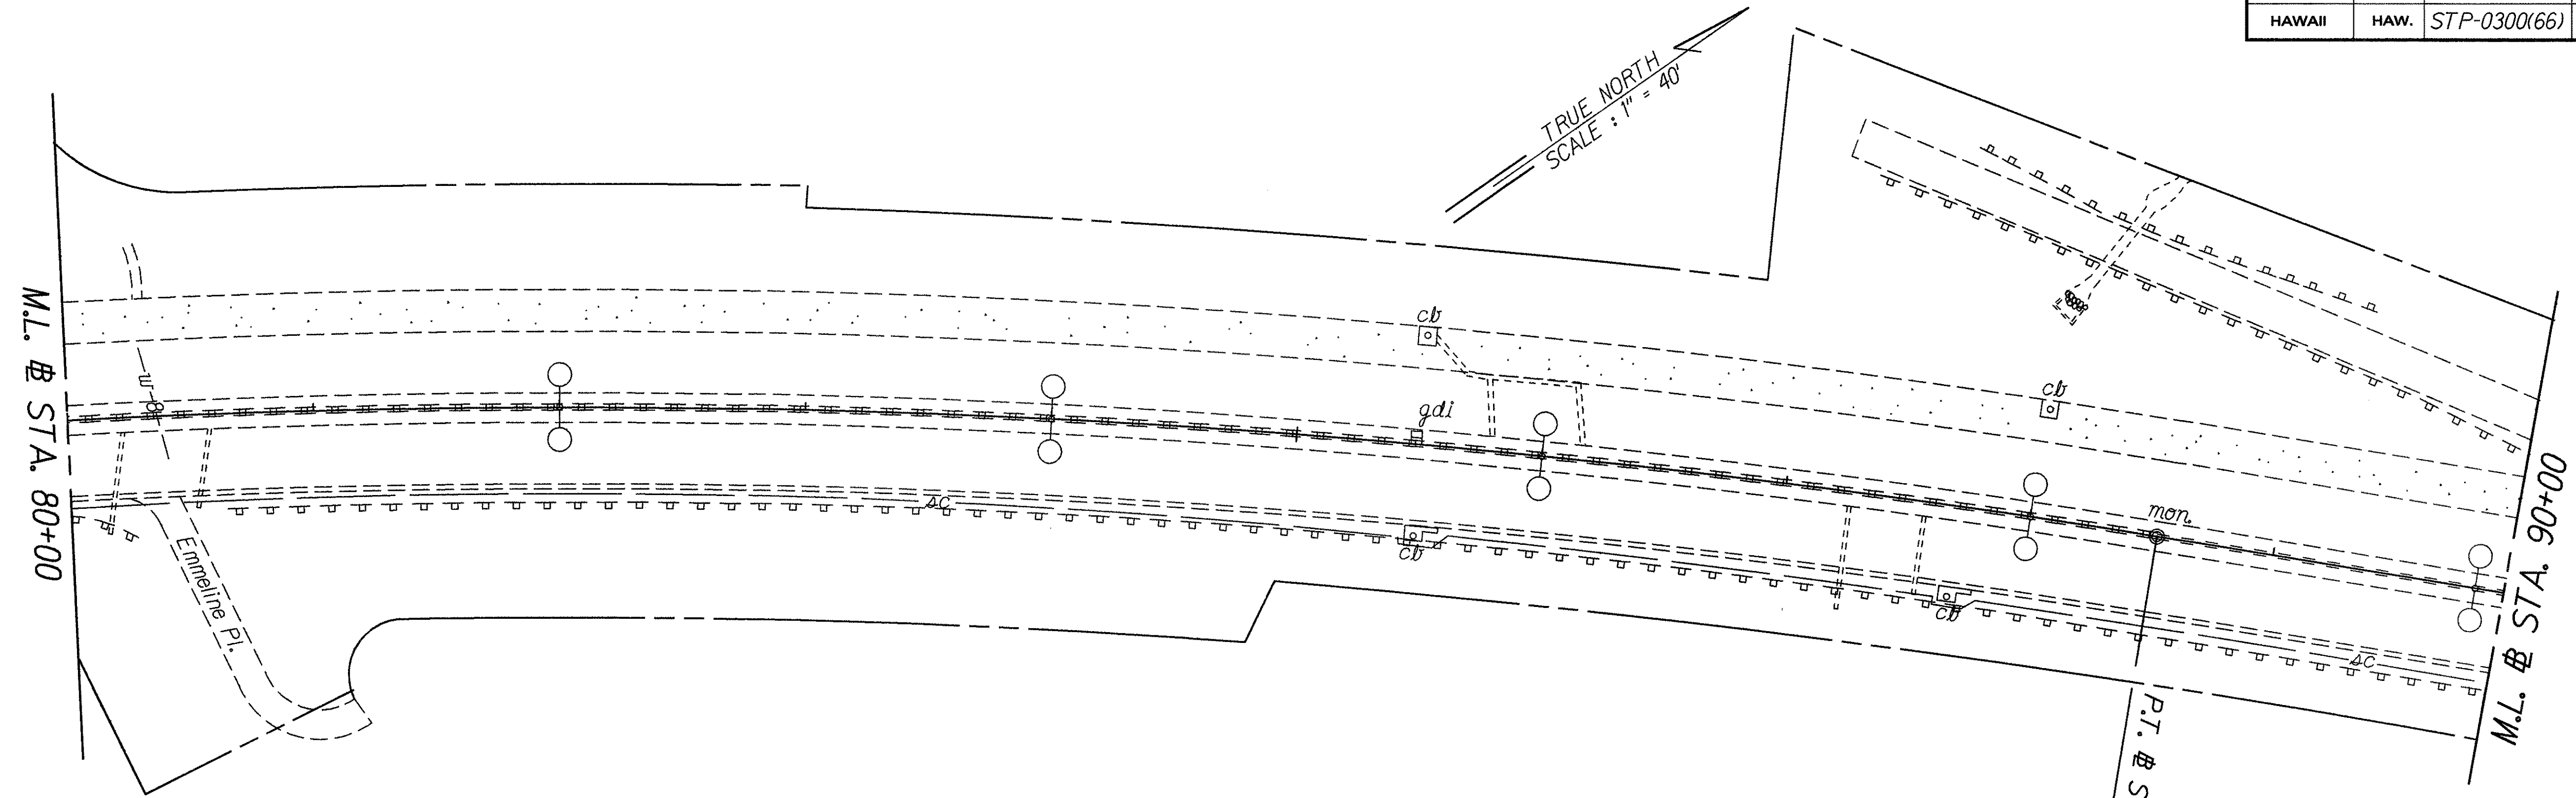

ORIGINAL PLAN	DATE
NOTED BY	2/18/98
DESIGNED BY	P. Kihimaka/A. Urasaki
CHECKED BY	adg/mer
	1/18/98

STATE OF HAWAII
DEPARTMENT OF TRANSPORTATION
HIGHWAYS DIVISION

ROADWAY PLANS

HIGHWAY LIGHTING SAFETY IMPROVEMENTS
LIKELIKE HIGHWAY FROM
SCHOOL STREET TO VALLEY VIEW DRIVE
Federal Aid Proj. No. STP-0300(66)
Scale: 1" = 40' Date: Apr., 1998

SHEET No. 5 OF 5 SHEETS