


FED. ROAD DIST. NO.	STATE	FED. AID PROJ. NO.	FISCAL YEAR	SHEET NO.	TOTAL SHEETS
HAWAII	HAW.	STP-0300(66)	1998	15	61

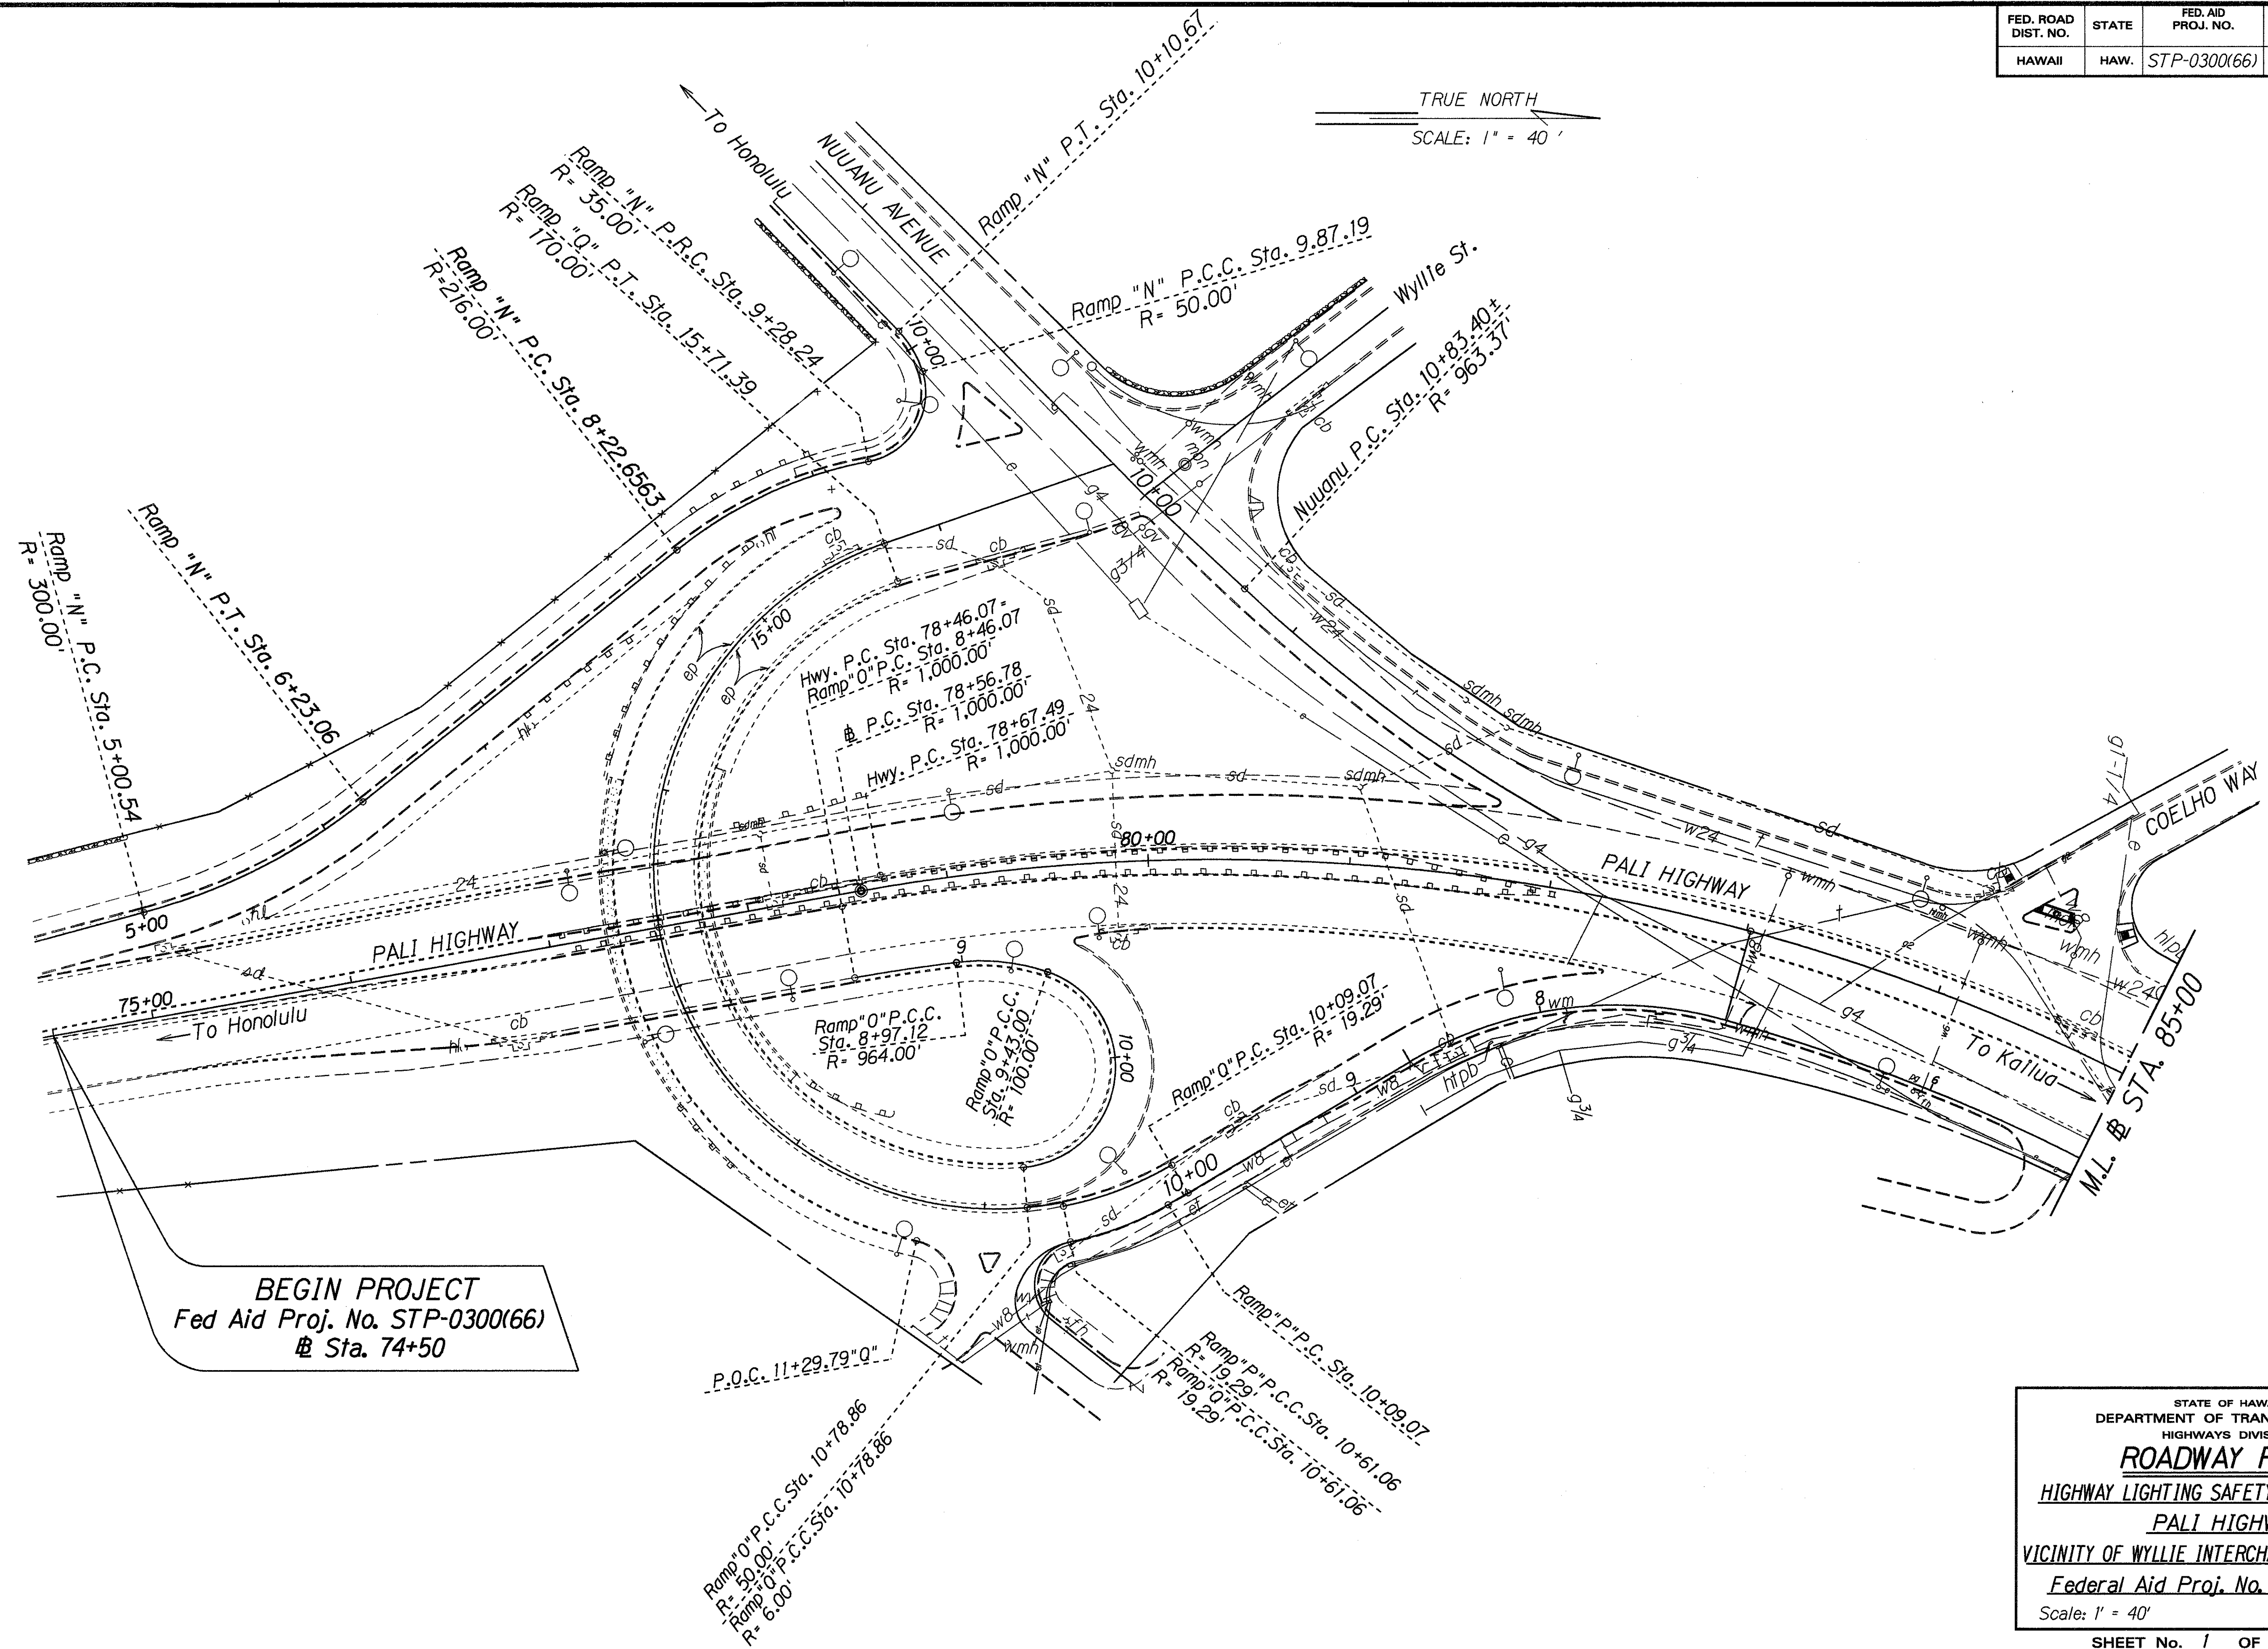

ORIGINAL PLAN	DATE
SURVEY PLOTTED BY	2-19-97
DRAWN BY	
DESIGNED BY	P. Kihmaka/L. Urasaki
QUANTITIES BY	
CHECKED BY	

STATE OF HAWAII
DEPARTMENT OF TRANSPORTATION
HIGHWAYS DIVISION

ROADWAY PLANS

HIGHWAY LIGHTING SAFETY IMPROVEMENTS

PALI HIGHWAY


VICINITY OF WYLLIE INTERCHANGE TO JACK LANE

Federal Aid Proj. No. STP-0300(66)

Scale: 1" = 40' Date: Apr., 1998

SHEET No. 1 OF 2 SHEETS

FED. ROAD DIST. NO.	STATE	FED. AID PROJ. NO.	FISCAL YEAR	SHEET NO.	TOTAL SHEETS
HAWAII	HAW.	STP-0300(66)	1998	16	61

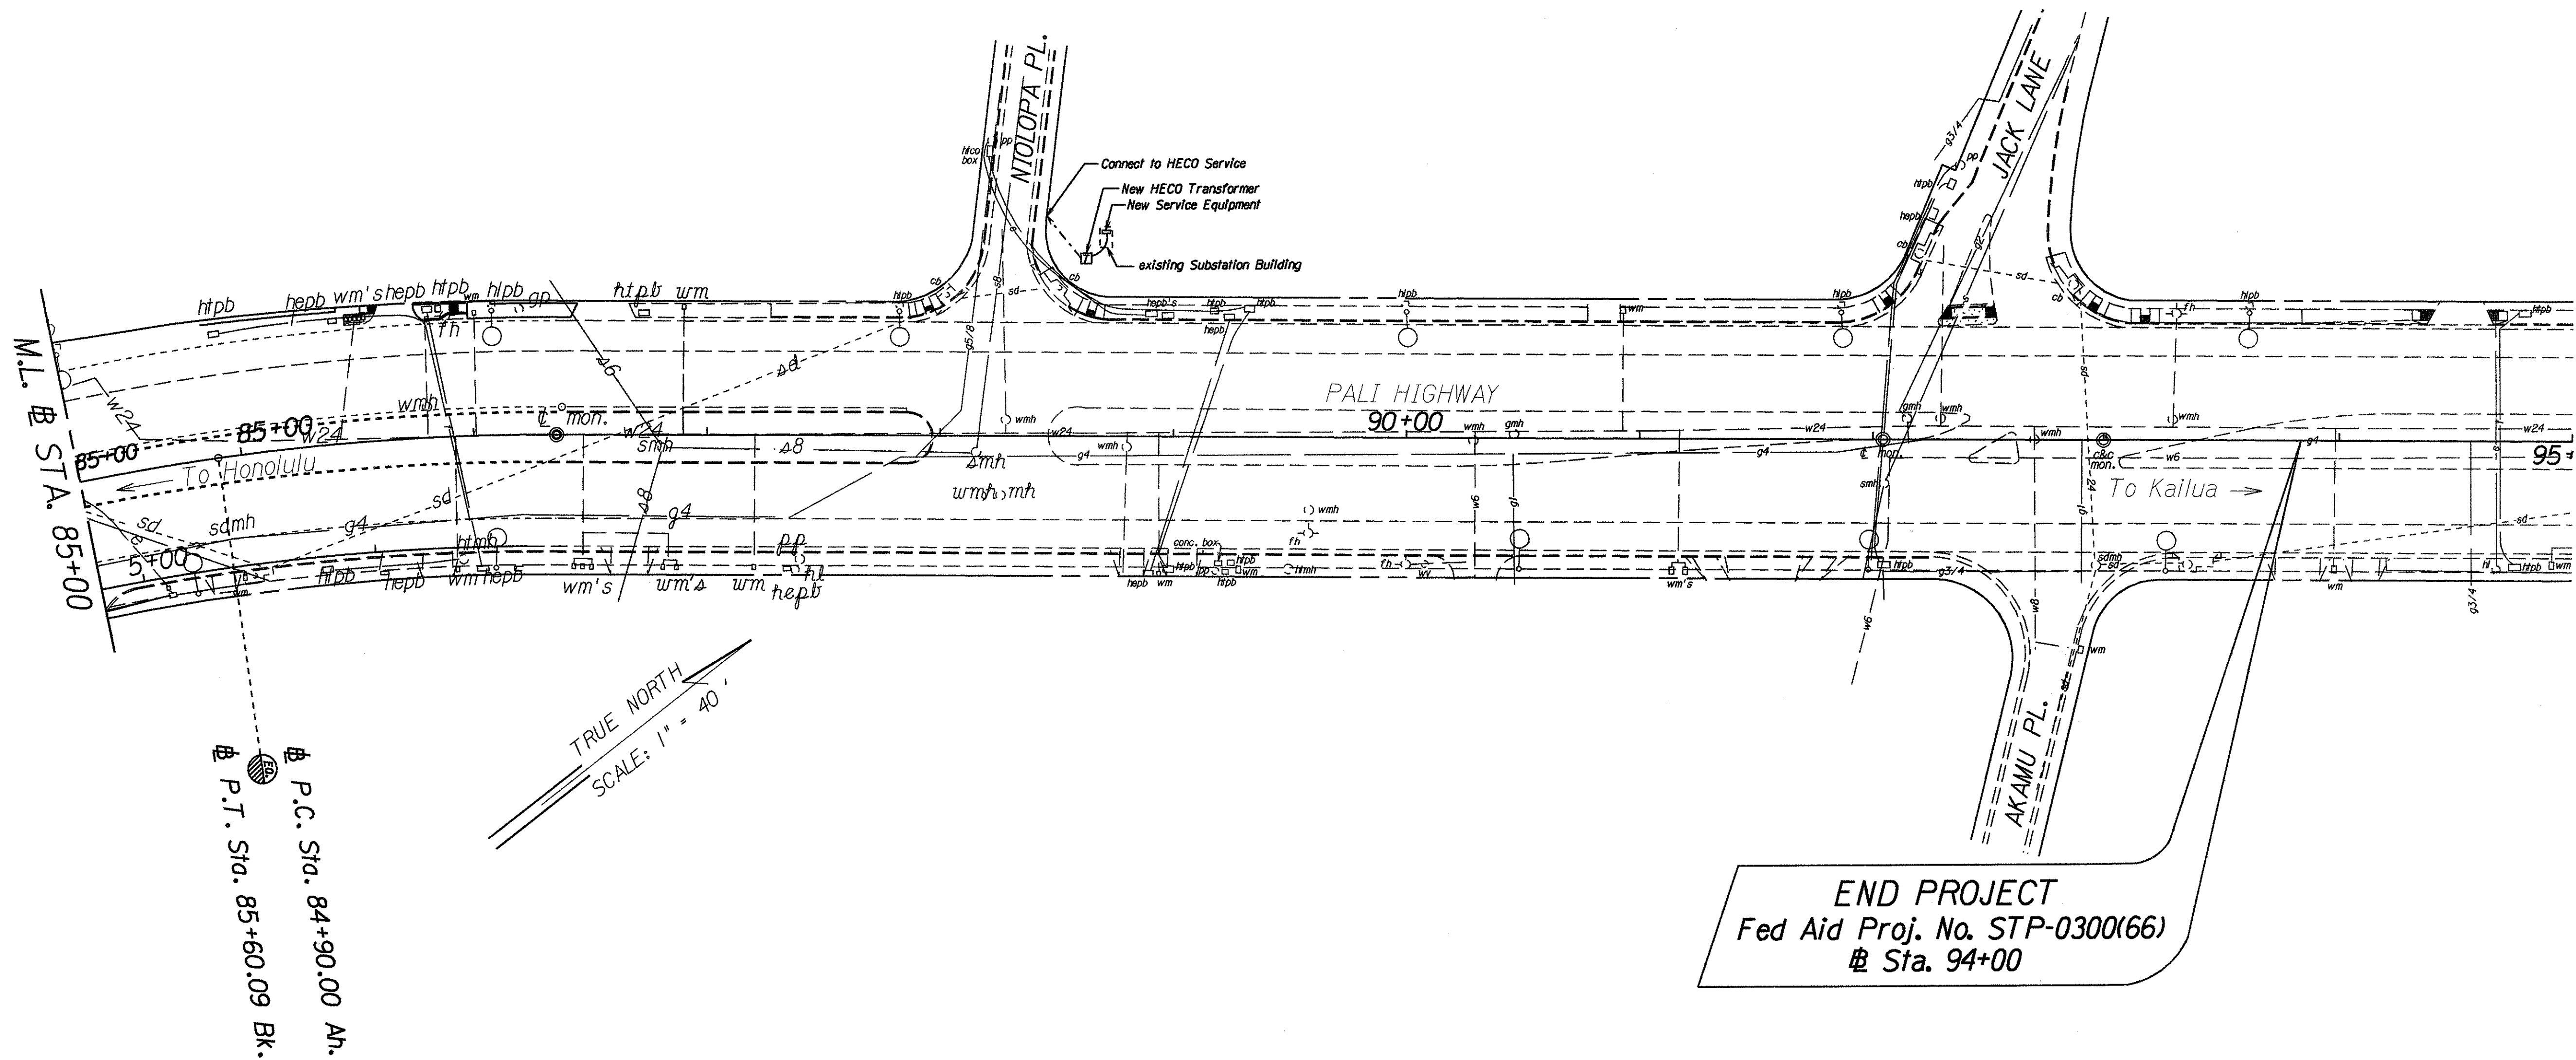

ORIGINAL PLAN	DATE	2-19-97
SURVEY PLOTTED BY		
DRAWN BY		
DESIGNED BY		
CHECKED BY		

STATE OF HAWAII
DEPARTMENT OF TRANSPORTATION
HIGHWAYS DIVISION

ROADWAY PLANS
HIGHWAY LIGHTING SAFETY IMPROVEMENTS
PALI HIGHWAY
VICINITY OF WYLLIE INTERCHANGE TO JACK LANE
Federal Aid Proj. No. STP-0300(66)
Scale: 1" = 40'
Date: Apr., 1998

SHEET No. 2 OF 2 SHEETS