

LEGEND:


- 1. Aiea Elementary School
- 2. St. Elizabeth Sch.
- 3. K-Mart
- 4. EMS

CM4-8
(24" x 12")
IM3-2
(24" x 12")
IM-1(H201)
(30" x 24")
IM6-1(R)
(21" x 15")

1. Markers prefixed with "IM" shall have a white legend on a blue background except the Interstate shield which shall be a red, white and blue design.
2. Markers prefixed with "C" shall have a black legend on orange background.
3. Contractor to provide up to 2 changeable message boards per each road/ramp closure as part of the traffic control lump sum item. Message boards shall be set up one week prior to any road/ramp closure and for the duration of the road/ramp closure at the location specified by the Resident Engineer. Message boards will not be paid for separately, but shall be considered incidental to Contract Item No. 645.1000 - Traffic Control.
4. In addition to the detour signs shown on this plan, Contractor shall install appropriate traffic controls for each road/ramp closure. All traffic control work will not be paid for separately, but shall be considered incidental to Contract Item No. 645.1000 - Traffic Control.
5. Contractor shall furnish a minimum of one (1) uniformed police officer with vehicle equipped with blue strobe light at each roadway approach to the road/ramp closure area. The furnishing of a police officer with vehicle will not be paid for separately, but shall be considered incidental to Contract Item No. 645.1000 - Traffic Control.
6. For additional detour notes, see Contract Plan Sheet No. 106.

ADD. 97

FED. ROAD DIST. NO.	STATE	PROJ. NO.	FISCAL YEAR	SHEET NO.	TOTAL SHEETS
HAWAII	HAW.	HWY-O-01-05M	2006	98	106

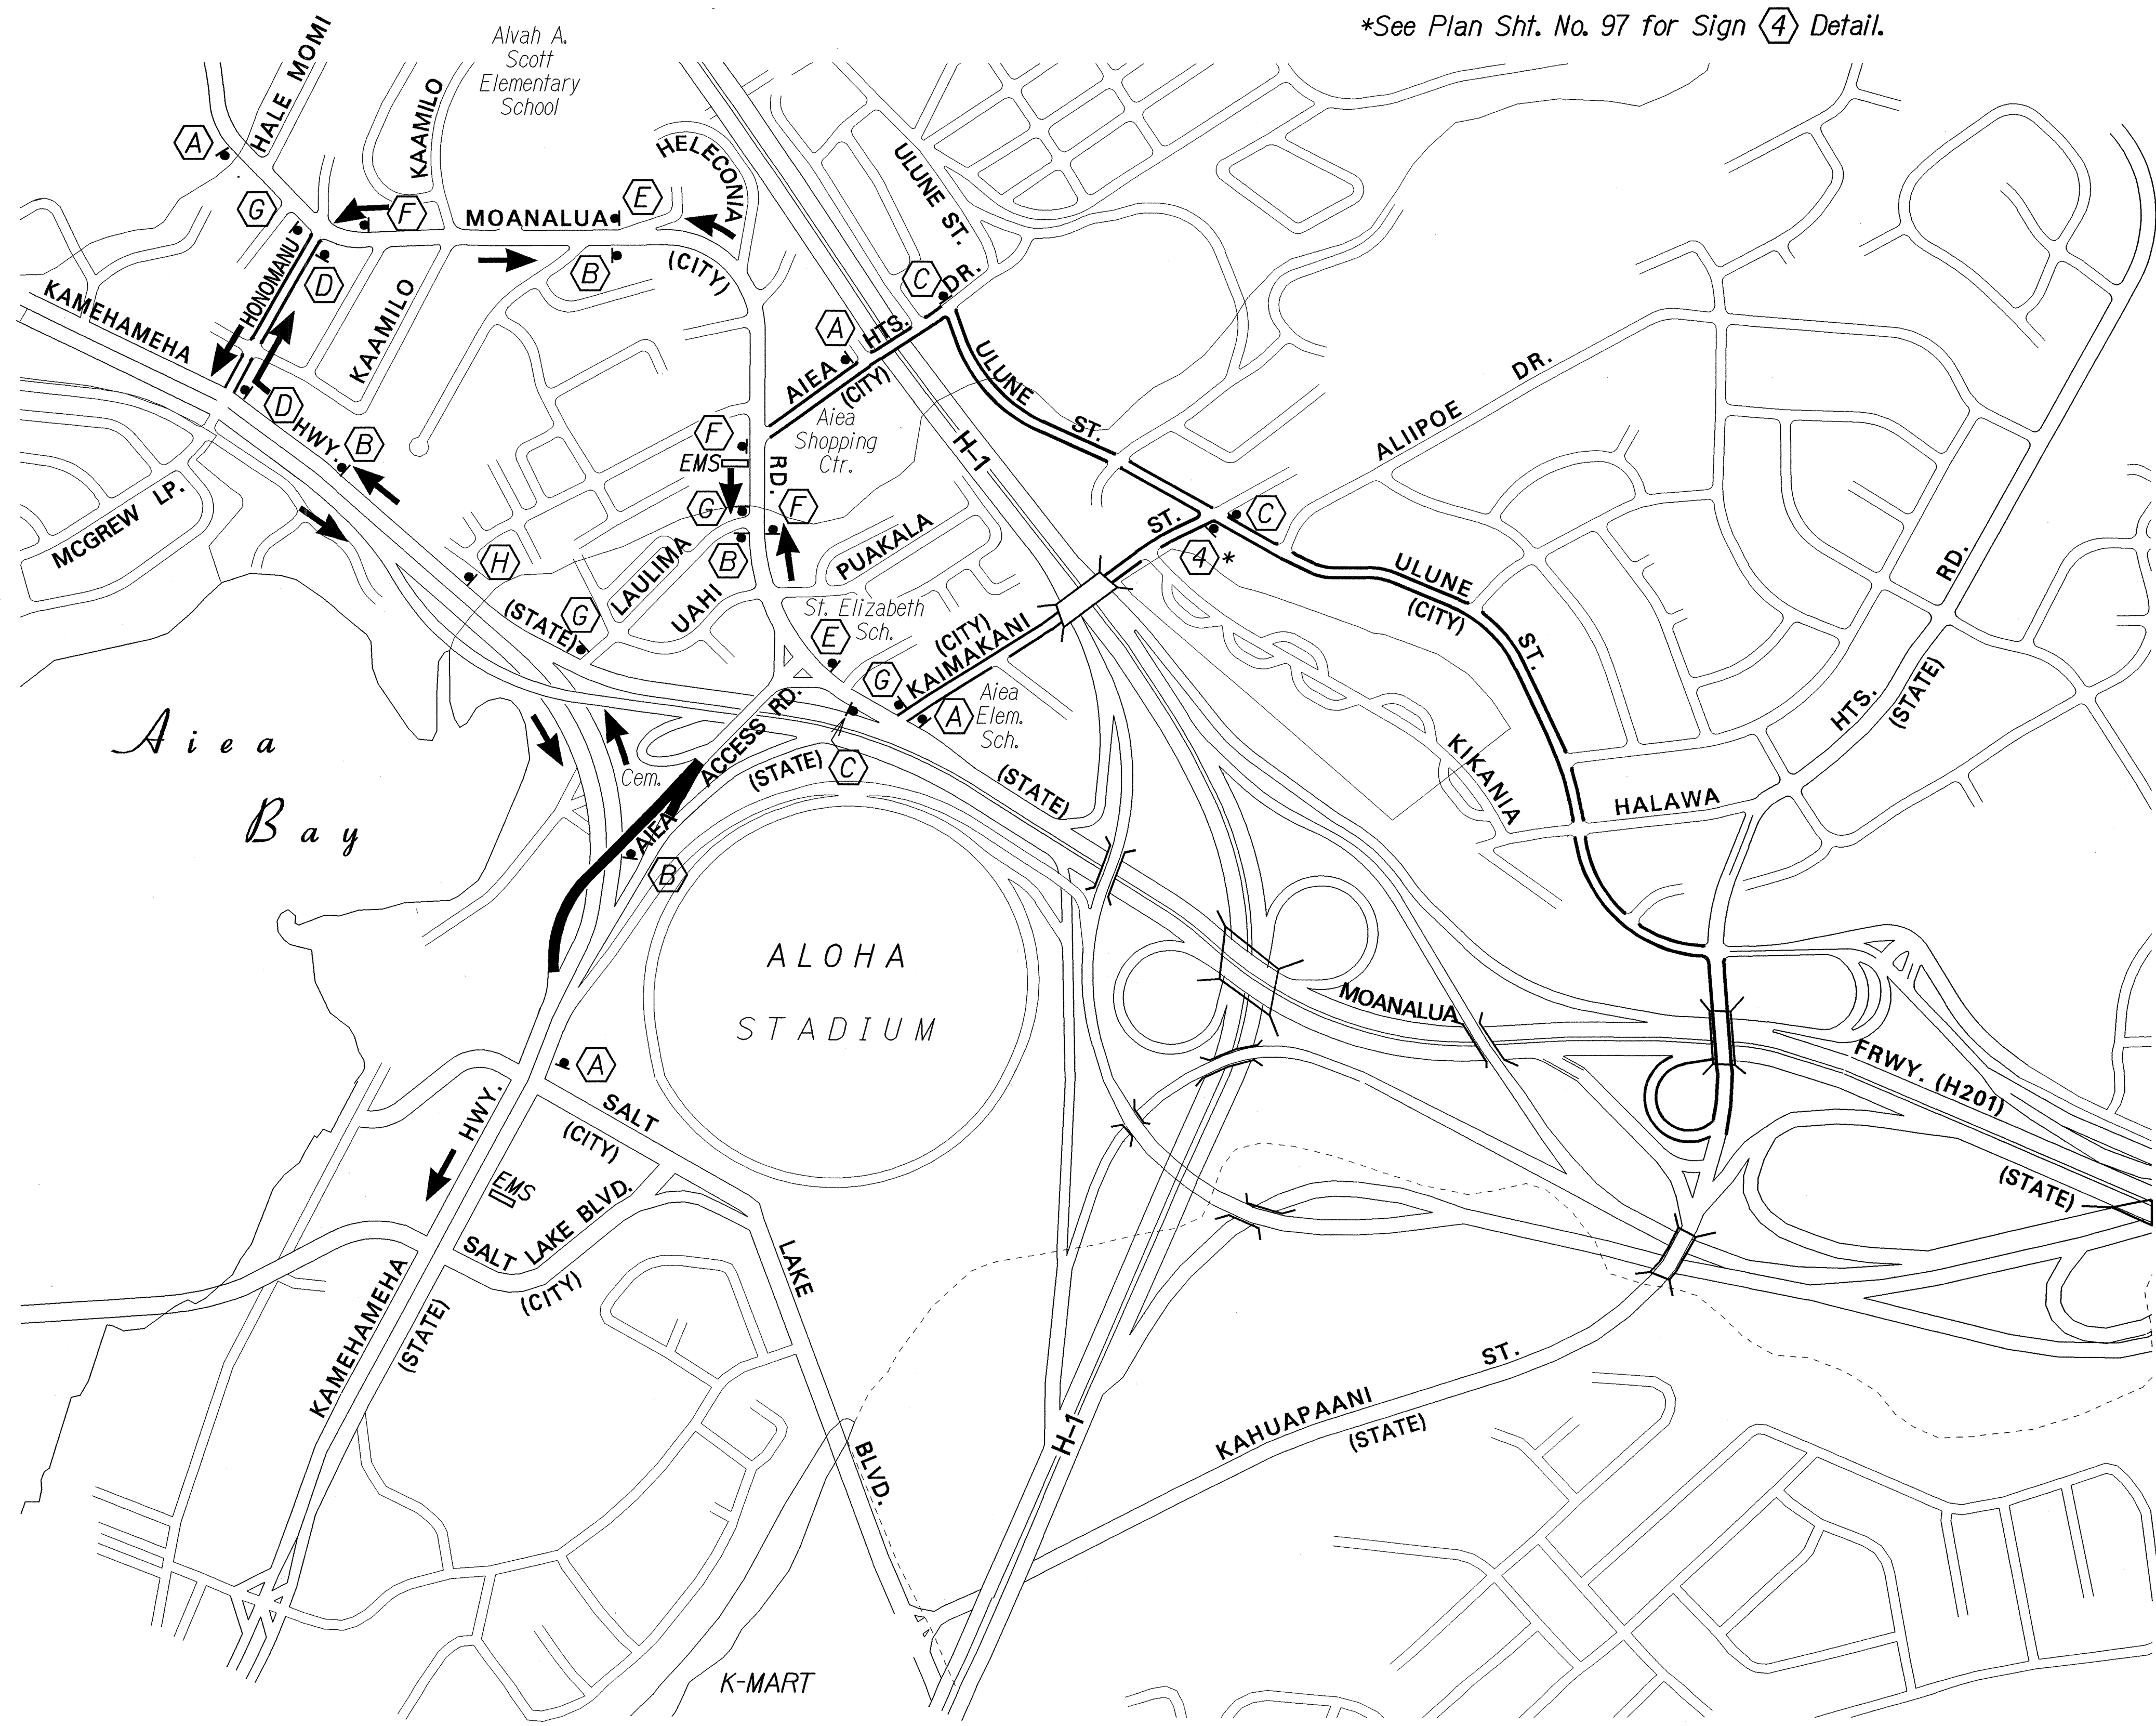

*See Plan Sht. No. 97 for Sign 4 Detail.

TRUE NORTH
NOT TO SCALE

A

DETOUR AHEAD

CW20-2
(36"x36")

B

MOANALUA RD/AIEA

DETOUR

CM4-9
(30"x24")

C

MOANALUA RD/AIEA

DETOUR

CM4-9(L)
(30"x24")

D

MOANALUA RD/AIEA

DETOUR

CM4-9(R)
(30"x24")

E

KAMEHAMEHA HIGHWAY

DETOUR

CM4-9
(30"x24")

F

KAMEHAMEHA HIGHWAY

DETOUR

CM4-9(L)
(30"x24")

G

KAMEHAMEHA HIGHWAY

DETOUR

CM4-9(R)
(30"x24")

H

EAST

KAMEHAMEHA HIGHWAY

DETOUR

M3-2
(30"x24")
CM4-9(U)
(30"x24")

NOTES:

- Markers prefixed with "IM" shall have a white legend on a blue background except the Interstate shield which shall be a red, white and blue design.
- Markers prefixed with "C" shall have a black legend on orange background.
- Contractor to provide up to 2 changeable message boards per each road/ramp closure as part of the traffic control lump sum item. Message boards shall be set up one week prior to any road/ramp closure and for the duration of the road/ramp closure at the location specified by the Resident Engineer. Message boards will not be paid for separately, but shall be considered incidental to Contract Item No. 645.1000 - Traffic Control.
- In addition to the detour signs shown on this plan, Contractor shall install appropriate traffic controls for each road/ramp closure. All traffic control work will not be paid for separately, but shall be considered incidental to Contract Item No. 645.1000 - Traffic Control.
- Contractor shall furnish a minimum of one (1) uniformed police office with vehicle equipped with blue strobe light at each roadway approach to the road/ramp closure area. The furnishing of a police officer with vehicle will not be paid for separately, but shall be considered incidental to Contract Item No. 645.1000 - Traffic Control.
- For additional detour notes, see Contract Plan Sheet No. 106.

LEGEND:

- Temporary Construction Sign w/Post
- EMS Electronic Message Sign
- Road Closure Area
- Direction of Travel

APPROVED:

[Signature]
CHIEF, TRAFFIC REVIEW BRANCH, DPP
(For Construction within City R.O.W. Only)

[Signature]
DATE

STATE OF HAWAII
DEPARTMENT OF TRANSPORTATION
HIGHWAYS DIVISION

KAMEHAMEHA HIGHWAY
DETOUR PLAN

AIEA ACCESS ROAD RESURFACING
Moanalua Road to Kamehameha Highway
HWY-O-01-05M

Not to Scale Date: June 2005

SHEET No. 2 OF 2 SHEETS

ORIGINAL PLAN	DATE
SURVEY PLOTTED BY	1/2/05
TRACED BY	
NOTE BOOK	
QUANTITIES BY	
CHECKED BY	