


FED. ROAD DIST. NO.	STATE	PROJ. NO.	FISCAL YEAR	SHEET NO.	TOTAL SHEETS
HAWAII	HAW.	HWY-0-01-05M	2006	13	106

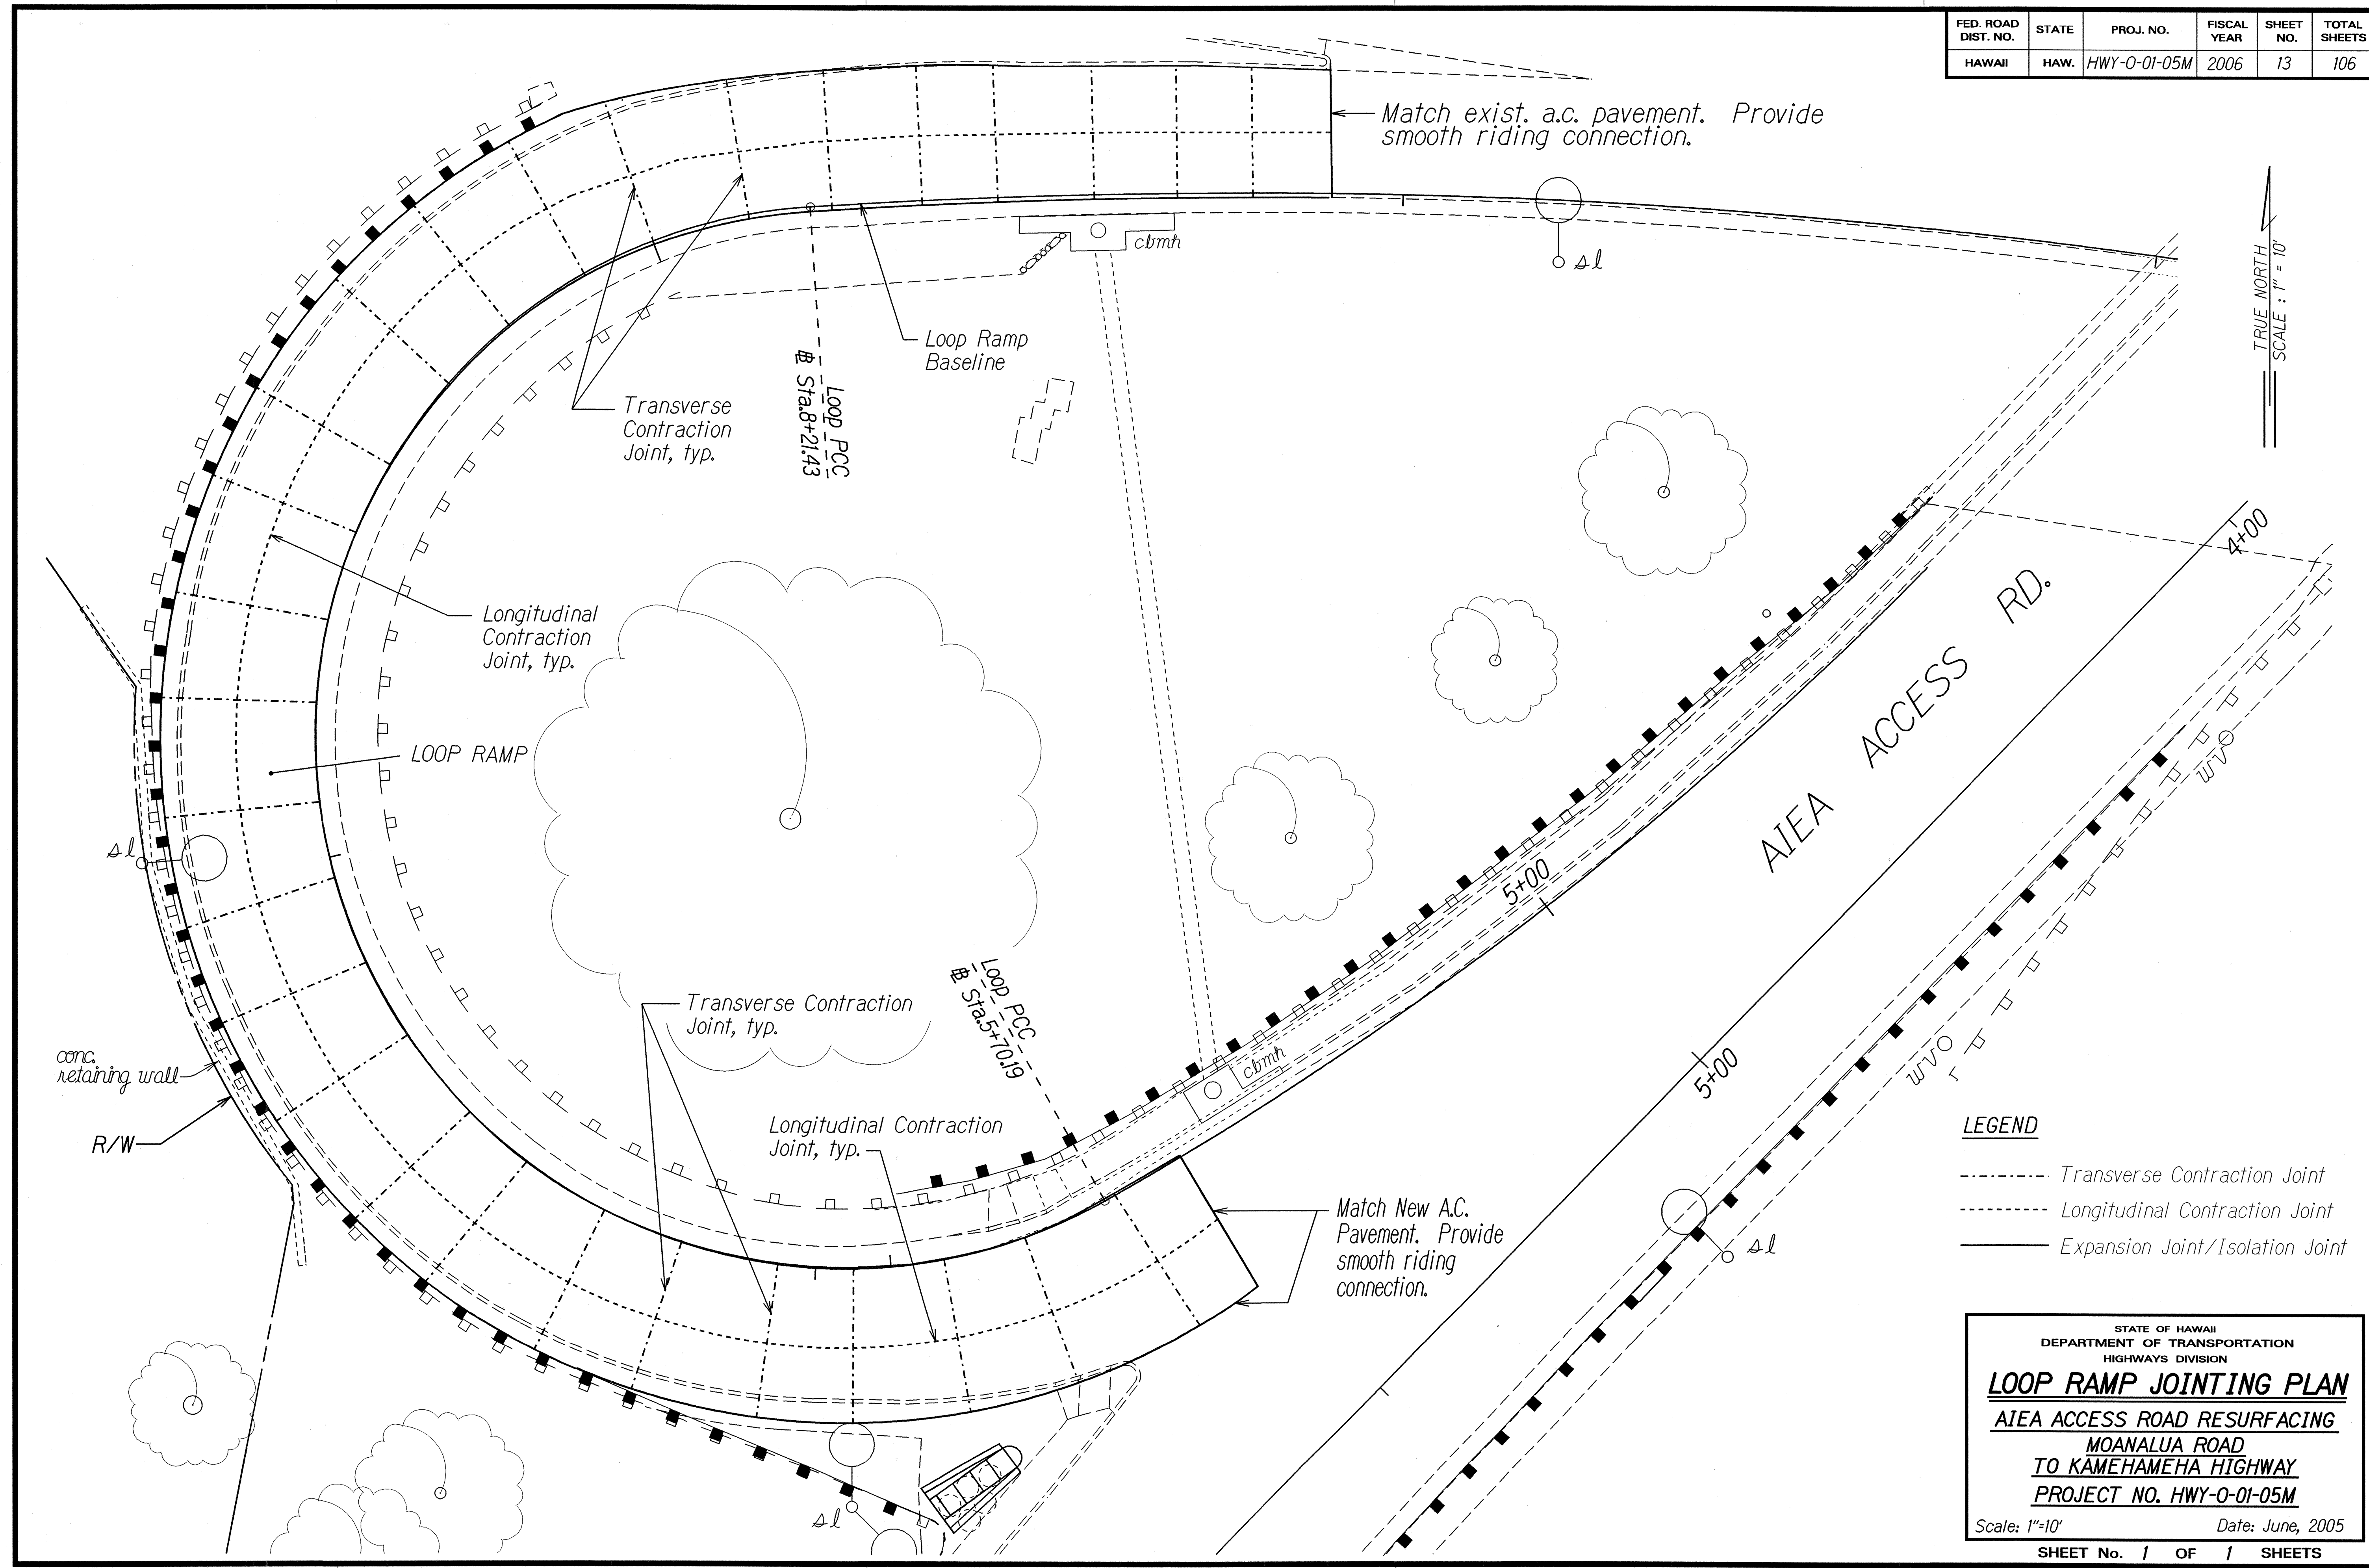

TRUE NORTH
SCALE: 1" = 10'

- LEGEND**
- Transverse Contraction Joint
 - Longitudinal Contraction Joint
 - Expansion Joint/Isolation Joint

STATE OF HAWAII
DEPARTMENT OF TRANSPORTATION
HIGHWAYS DIVISION

LOOP RAMP JOINTING PLAN
AIEA ACCESS ROAD RESURFACING
MOANALUA ROAD
TO KAMEHAMEHA HIGHWAY
PROJECT NO. HWY-0-01-05M

Scale: 1"=10' Date: June, 2005

SHEET No. 1 OF 1 SHEETS

ORIGINAL PLAN	DATE
SURVEY PLOTTED BY	
DRAWN BY	
DESIGNED BY	
QUANTITIES BY	
CHECKED BY	