
GENERAL NOTES FOR TRAFFIC CONTROL PLAN

- 1. Only Traffic Control Plans for major construction activities are shown. The Contractor shall develop his own Traffic Control Plans in accordance with Section 645 of the Special Provisions for activities to complete work not covered by the Traffic Control Plans. The Contractor shall submit the Traffic Control Plans to the Engineer for approval. Payment for development and implementation of the Traffic Control Plans shall be considered incidental to the various contract items.
- 2. All lane closures and traffic pattern changes (detours) not shown on the plan shall be submitted to the Engineer for approval in accordance with Specifications Section 645-Traffic Control. For restrictions on lane closures, detours, construction work during peak hours, and other requirements regarding maintaining vehicular and pedestrian traffic, see Section 107.06 - Contractor Duty Regarding Public Convenience, and Section 645-Traffic Control.
- 3. The Contractor shall make minor adjustments at intersections, driveways, bridges, structures, etc. to fit field conditions.
- 4. Cones or delineators shall be extended to a point where they are visible to approaching traffic.
- 5. Traffic control devices shall be installed such that the sign or device farthest from the work area shall be placed first. The others shall then be placed progressively toward the work area.
- 6. Flaggers and/or police officers shall be in sight of each other or in direct communications at all times.
- 7. Sign spacings (L), taper lengths (T), and spacings of cones or delineators shall be as shown in Table 1 of Section 645 in the Specifications, unless otherwise noted on HDOT's Traffic Control
- 8. All traffic lanes shall be minimum of 11 feet wide.
- 9. All signs shall be promptly removed or covered whenever the message is not applicable or not in use.
- 10. The backs of all signs for traffic control shall be appropriately covered to preclude the display of inapplicable sign messages (i.e., when signs have messages on both faces).
- 11. At the end of each day's work or as soon as the work is completed, the Contractor shall remove all traffic control devices no longer needed to permit free and safe passage of public traffic. Removal shall be in the reverse order of installation.
- 12. Replace permanent pavement markings and traffic signs upon completion of each phase of work. Temporary pavement markings and traffic signs shall be used in the interim.
- 13. Existing conflicting pavement markings shall be removed and temporary pavement markings shall be installed before traffic pattern's are changed. After completion of the work, temporary pavement markings shall be removed. Payment for removal of existing pavement markings; and furnishing, installing, and removal of temporary pavement markings, wether or not shown on the Traffic Control Plans shall be considered incidental to the various contract items.

- 14. The locations of pavement markings, signs, and delineators used in the Traffic Control shall be as shown on the plans, Contractor's approved Traffic Control Plans, and/or as determined in the field by the Engineer.
- 15. Damage to signs, temporary pavement markers, and delineators caused by the public or Contractor's negligence shall be repaired or replaced by the Contractor at the Contractor's expense.
- 16. Signs for night work shall be retroreflective and shall be mounted with a Type B high intensity flasher.
- 17. Work zone limits shown for each traffic control phase encompass all work items to be completed in that particular phase. The length of the work zone may be reduced to accommodate the Contractor's actual work zone for that time period, provided it has been accepted by the Engineer, and all tangents, tapers, and buffer lengths are maintained.
- 18. For intermittent work zones within a particular traffic control phase, only cones along the actual work zone need to be placed at 10' o.c. The intermittent work zone shall include a 220' buffer area along the leading edge of traffic flow. All other traffic control cones can be placed at 35' o.c. See typical detail below.

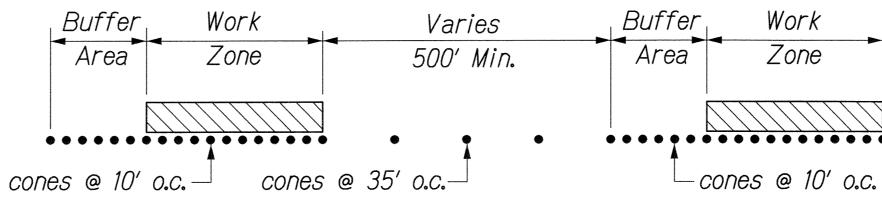

TYPICAL CONE SPACING FOR INTERMITTENT <u>WORK ZONE</u>

Not to Scale

19. The Contractor is responsible for providing all sign supports and/or posts for construction warning signs.

PROJ. NO. STATE HAWAII HAW. HWY-0-04-07M 2007 33 57

LEGEND:


Portable Arrow Board

Sign


Existing Sign


Direction of Traffic

Cones with Retroreflective bands (All cones in work area shall be 28" high).

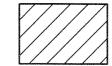

Work Area

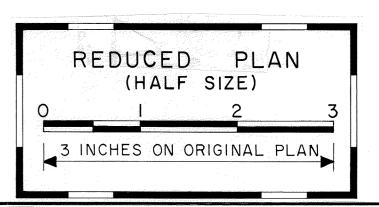

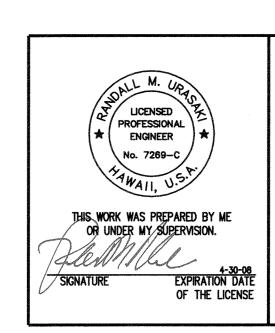

DEPARTMENT OF TRANSPORTATION

TRAFFIC CONTROL NOTES AND LEGEND

SLOPE MAINTENANCE FOR EROSION CONTROL AT VARIOUS SITES ON OAHU, PHASE 2

Project No. HWY-0-04-07M Scale: None

Date: April 2007

SHEET No. TC-1 OF 25 SHEETS

