


FED. ROAD DIST. NO.	STATE	PROJ. NO.	FISCAL YEAR	SHEET NO.	TOTAL SHEETS
HAWAII	HAW.	HWY-O-05-07M	2007	10	24

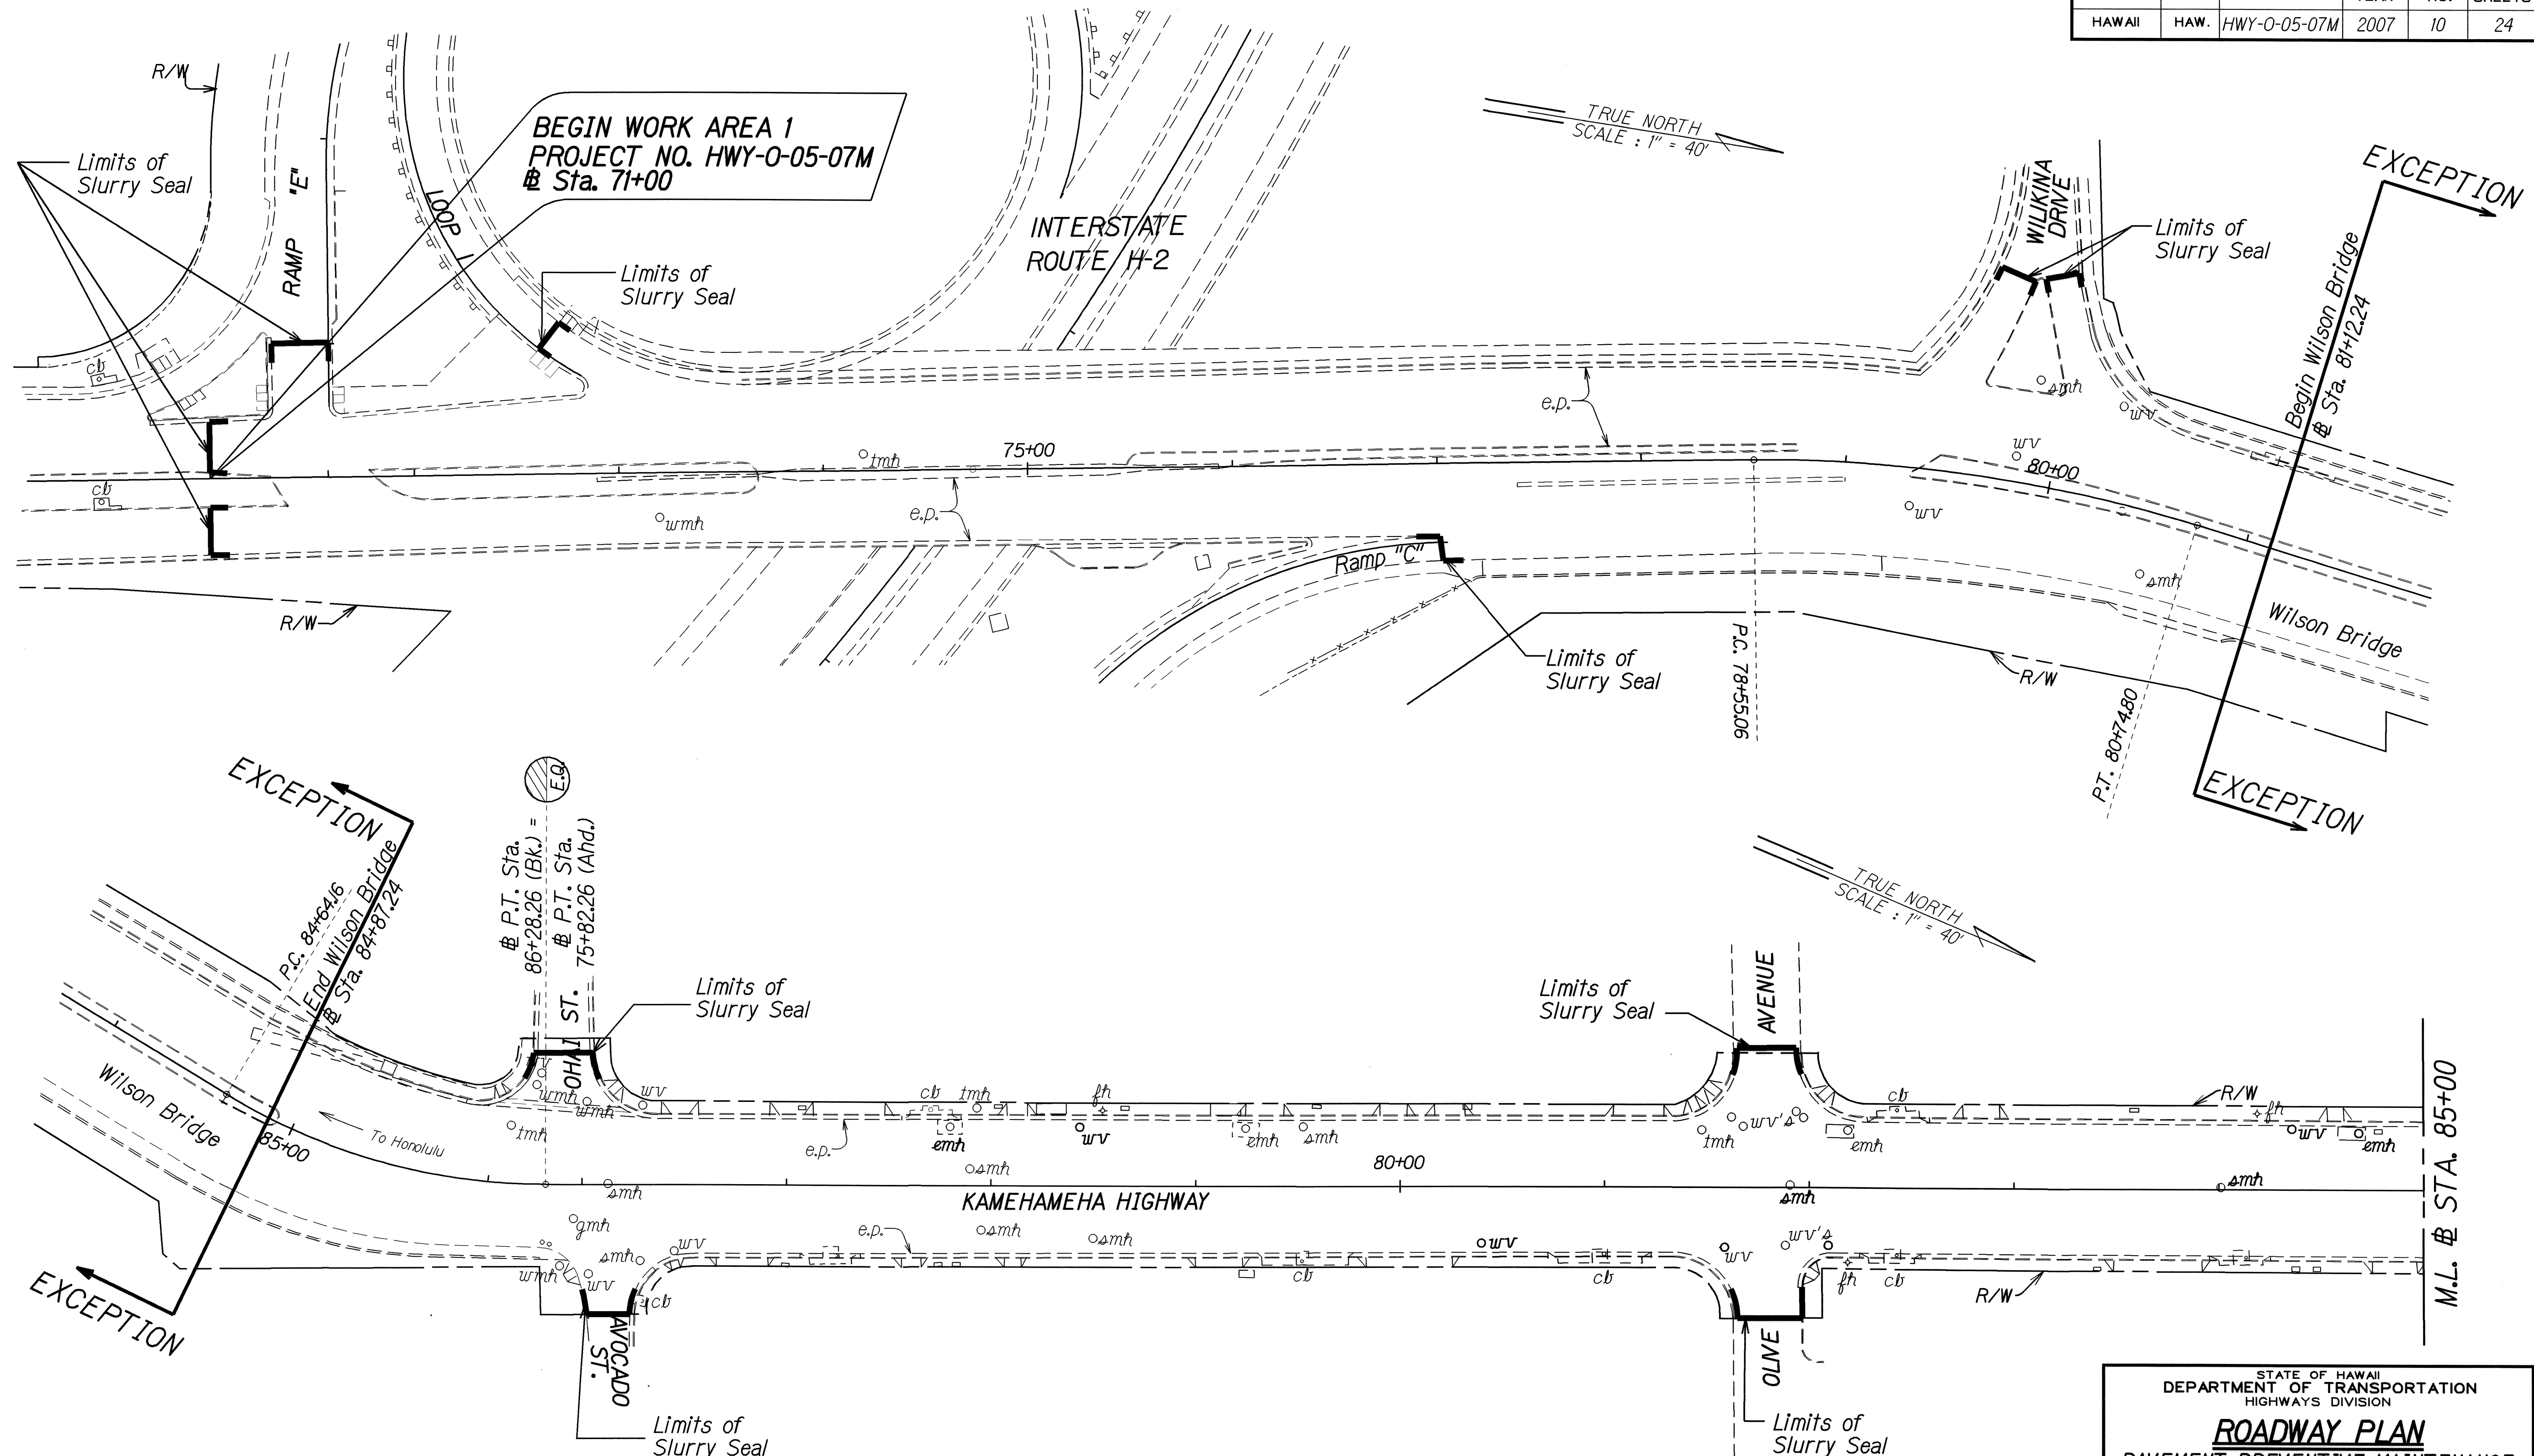

DESIGNED BY	DATE
DRAWN BY	
CHECKED BY	
NOTED BY	
QUANTITIES BY	
ORIGINAL PLAN	





STATE OF HAWAII
DEPARTMENT OF TRANSPORTATION
HIGHWAYS DIVISION

ROADWAY PLAN
PAVEMENT PREVENTIVE MAINTENANCE
AT KAMEHAMEHA HWY
H-2 OVERPASS TO KARSTEN HOT BRIDGE
AND WHITMORE AVE
KAMEHAMEHA HWY TO MILITARY GATE
PROJECT NO. HWY-O-05-07M

Scale: 1"=40' Date: May, 2007

SHEET No. 1 OF 7 SHEETS

FED. ROAD DIST. NO.	STATE	PROJ. NO.	FISCAL YEAR	SHEET NO.	TOTAL SHEETS
HAWAII	HAW.	HWY-0-05-07M	2007	11	24

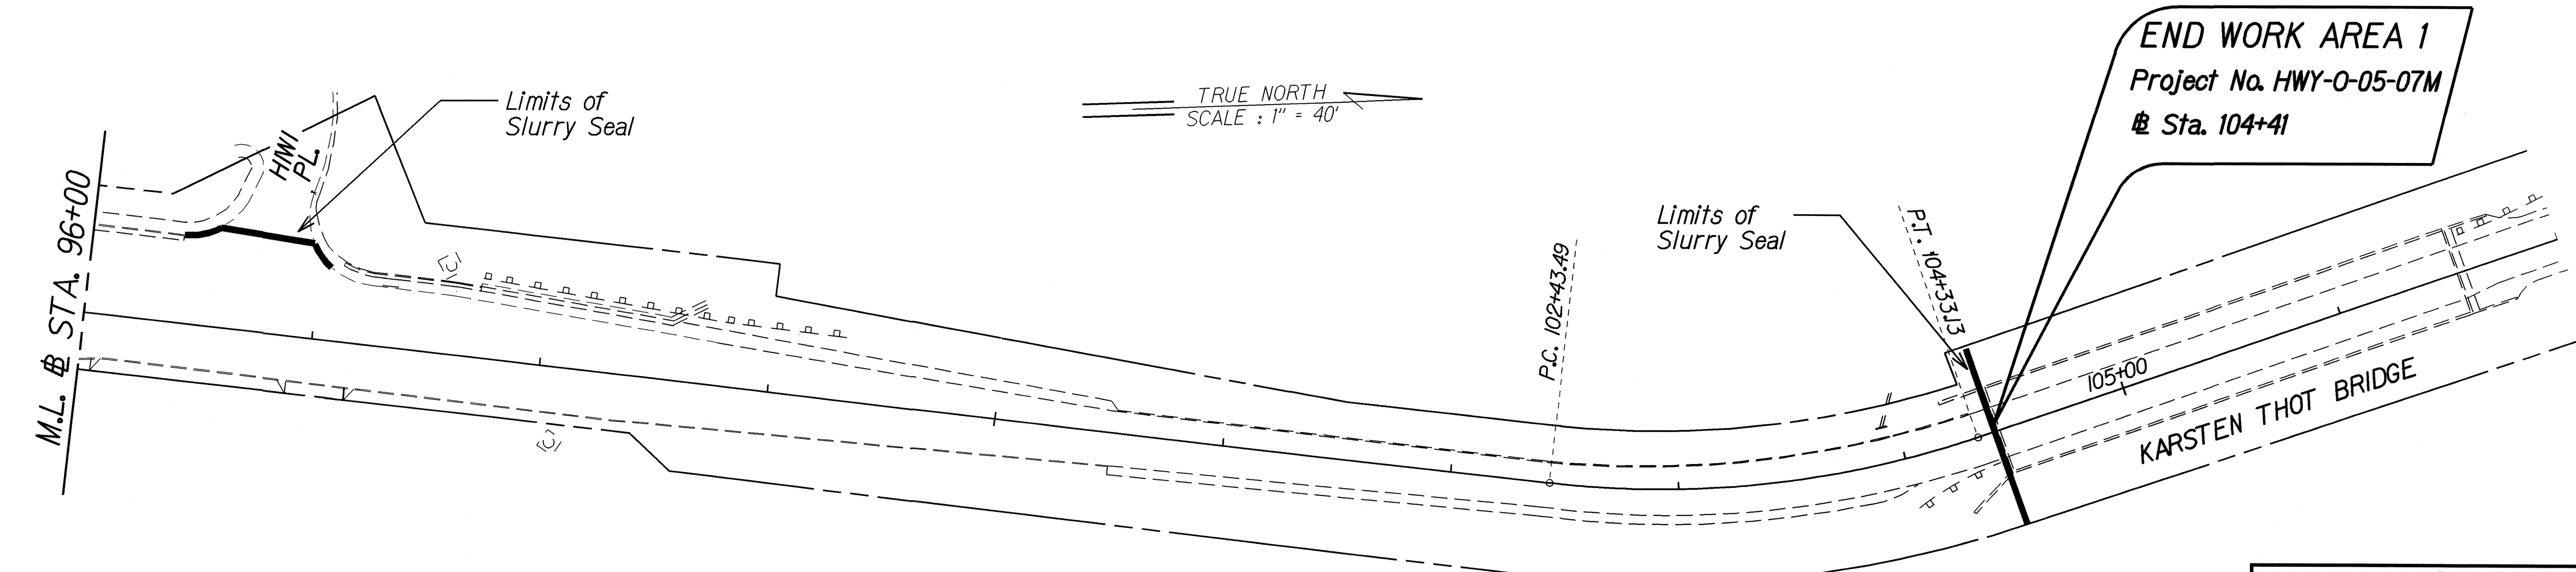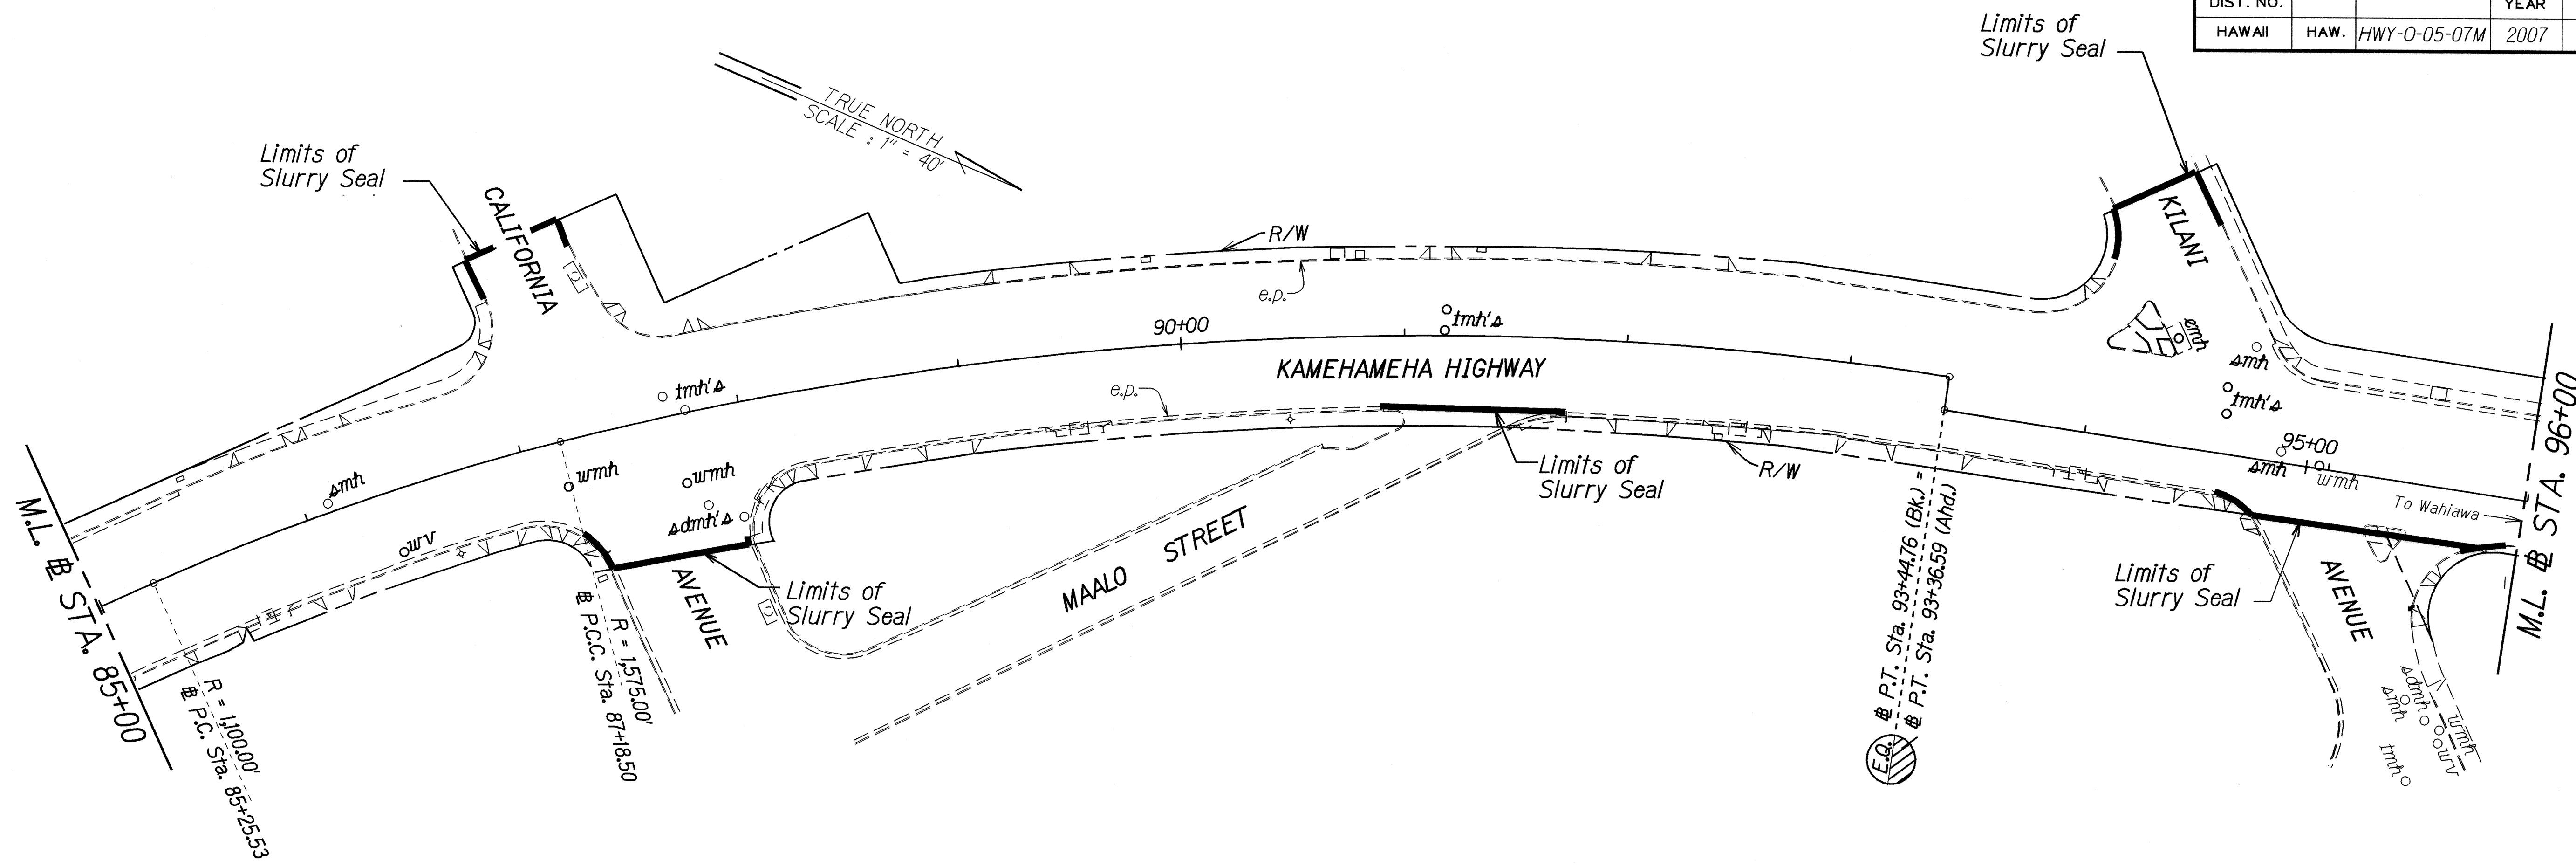

END WORK AREA 1
Project No. HWY-0-05-07M
Sta. 104+41



ORIGINAL PLAN	DATE
DRAWN BY	
DESIGNED BY	
CHECKED BY	
NOTE BOOK	
QUANTITIES BY	
CHECKED BY	

STATE OF HAWAII
DEPARTMENT OF TRANSPORTATION
HIGHWAYS DIVISION


ROADWAY PLAN

PAVEMENT PREVENTIVE MAINTENANCE
AT KAMEHAMEHA HWY
H-2 OVERPASS TO KARSTEN THOT BRIDGE
AND WHITMORE AVE
KAMEHAMEHA HWY TO MILITARY GATE
PROJECT NO. HWY-0-05-07M


Scale: 1"=40' Date: May, 2007

SHEET No. 2 OF 7 SHEETS

FED. ROAD DIST. NO.	STATE	PROJ. NO.	FISCAL YEAR	SHEET NO.	TOTAL SHEETS
HAWAII	HAW.	HWY-0-05-07M	2007	12	24

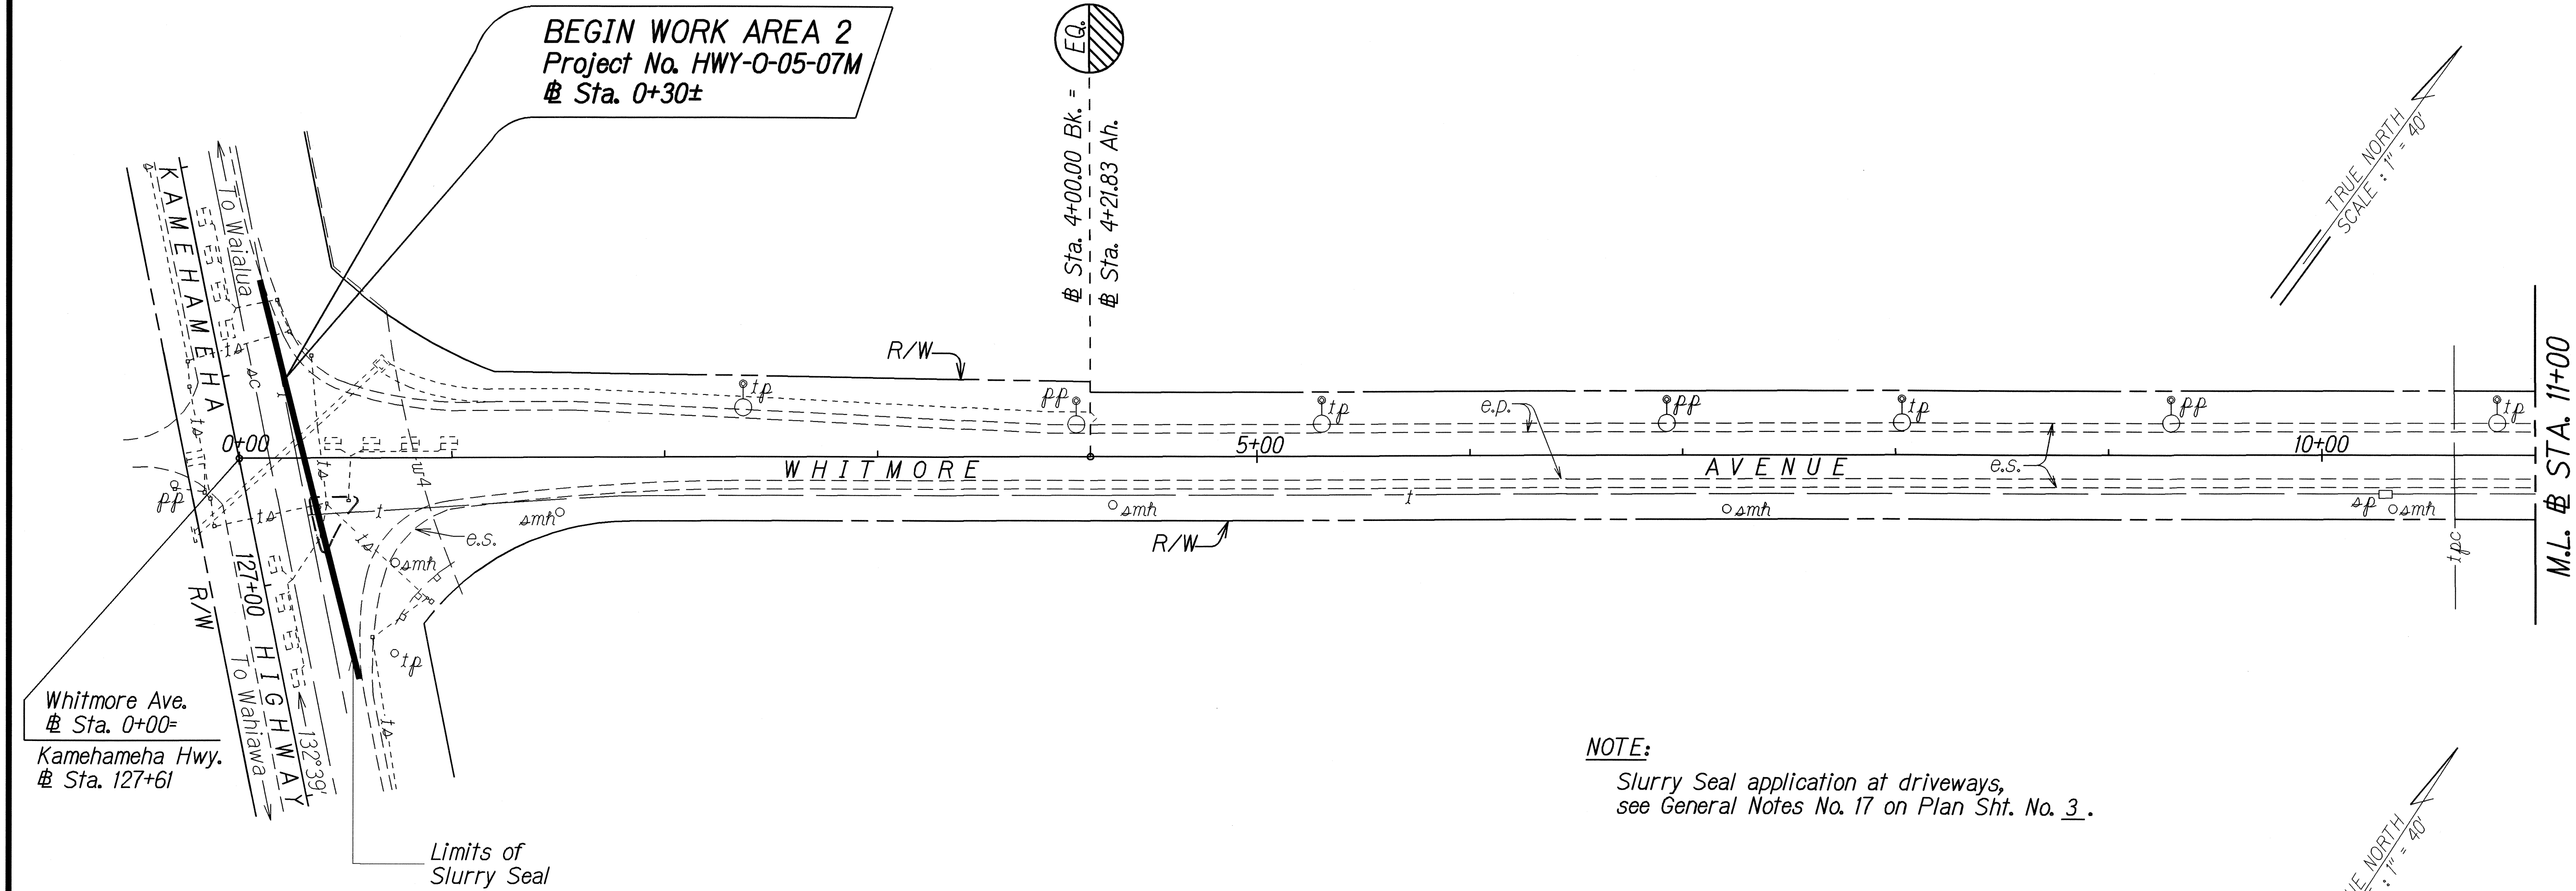

NOTE:
Slurry Seal application at driveways,
see General Notes No. 17 on Plan Sht. No. 3.

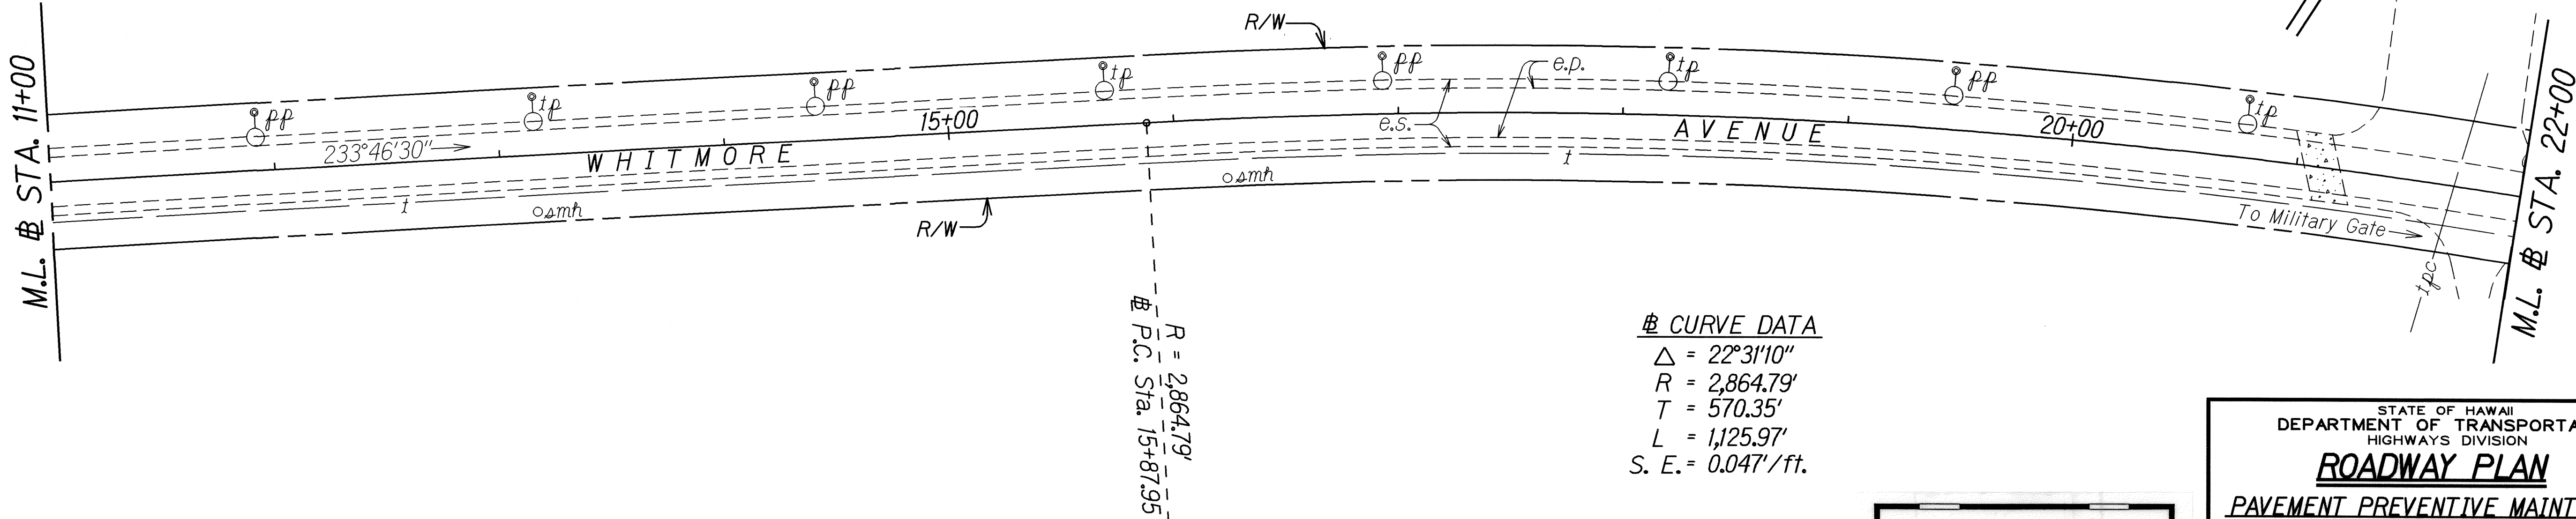

CURVE DATA
 $\Delta = 22^\circ 31' 10''$
 $R = 2,864.79'$
 $T = 570.35'$
 $L = 1,125.97'$
 $S. E. = 0.047'/ft.$




STATE OF HAWAII
DEPARTMENT OF TRANSPORTATION
HIGHWAYS DIVISION

ROADWAY PLAN
PAVEMENT PREVENTIVE MAINTENANCE
AT KAMEHAMEHA HWY
H-2 OVERPASS TO KARSTEN THOT BRIDGE
AND WHITMORE AVE
KAMEHAMEHA HWY TO MILITARY GATE
PROJECT NO. HWY-0-05-07M
Scale: 1"=40'
Date: May, 2007


SHEET No. 3 OF 7 SHEETS

ORIGINAL PLAN	DATE
SURVEY PLOTTED BY	
DRAWN BY	
DESIGNED BY	
QUANTITIES BY	
CHECKED BY	

FED. ROAD DIST. NO.	STATE	PROJ. NO.	FISCAL YEAR	SHEET NO.	TOTAL SHEETS
HAWAII	HAW.	HWY-0-05-07M	2007	13	24

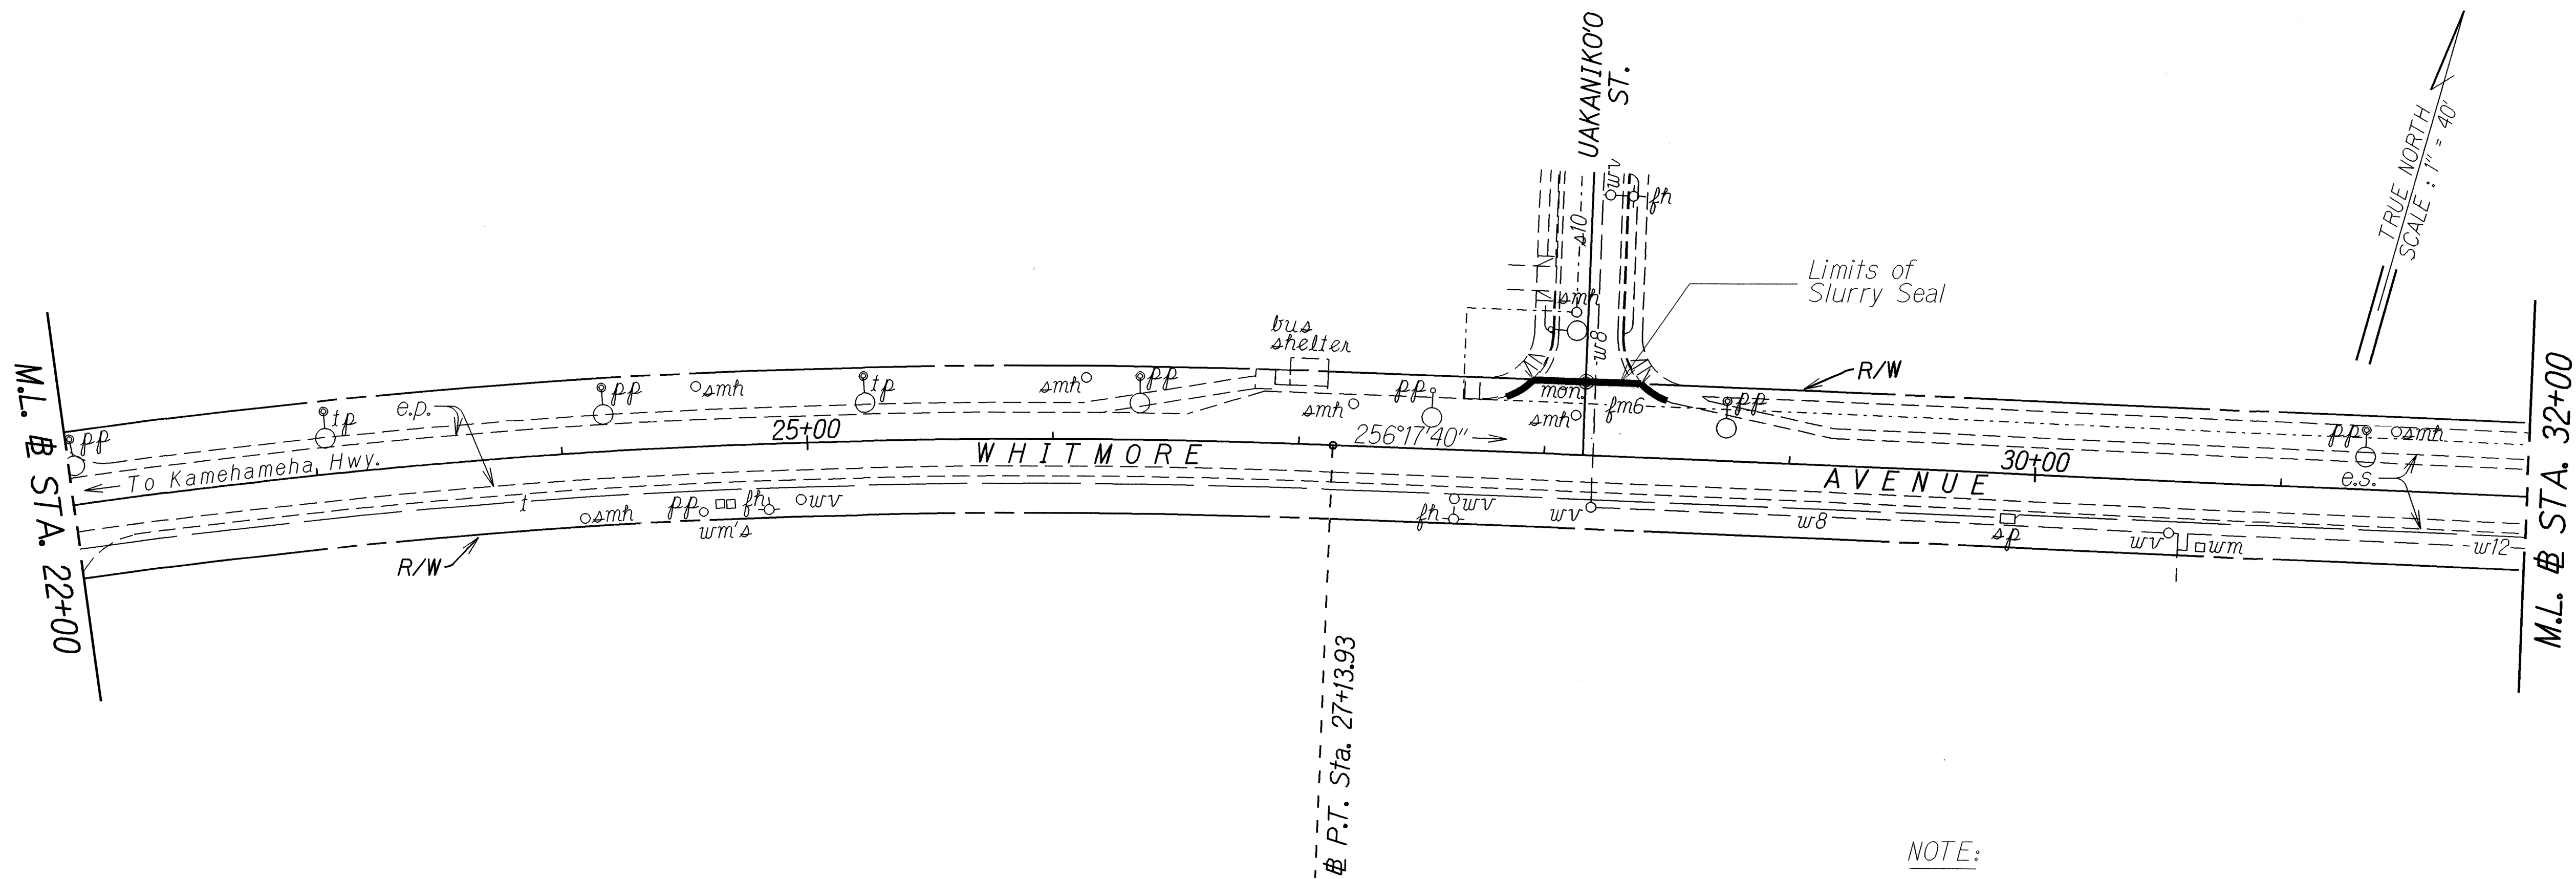

NOTE:
Slurry Seal application at driveways,
see General Notes No. 17 on Plan Sht. No. 3.

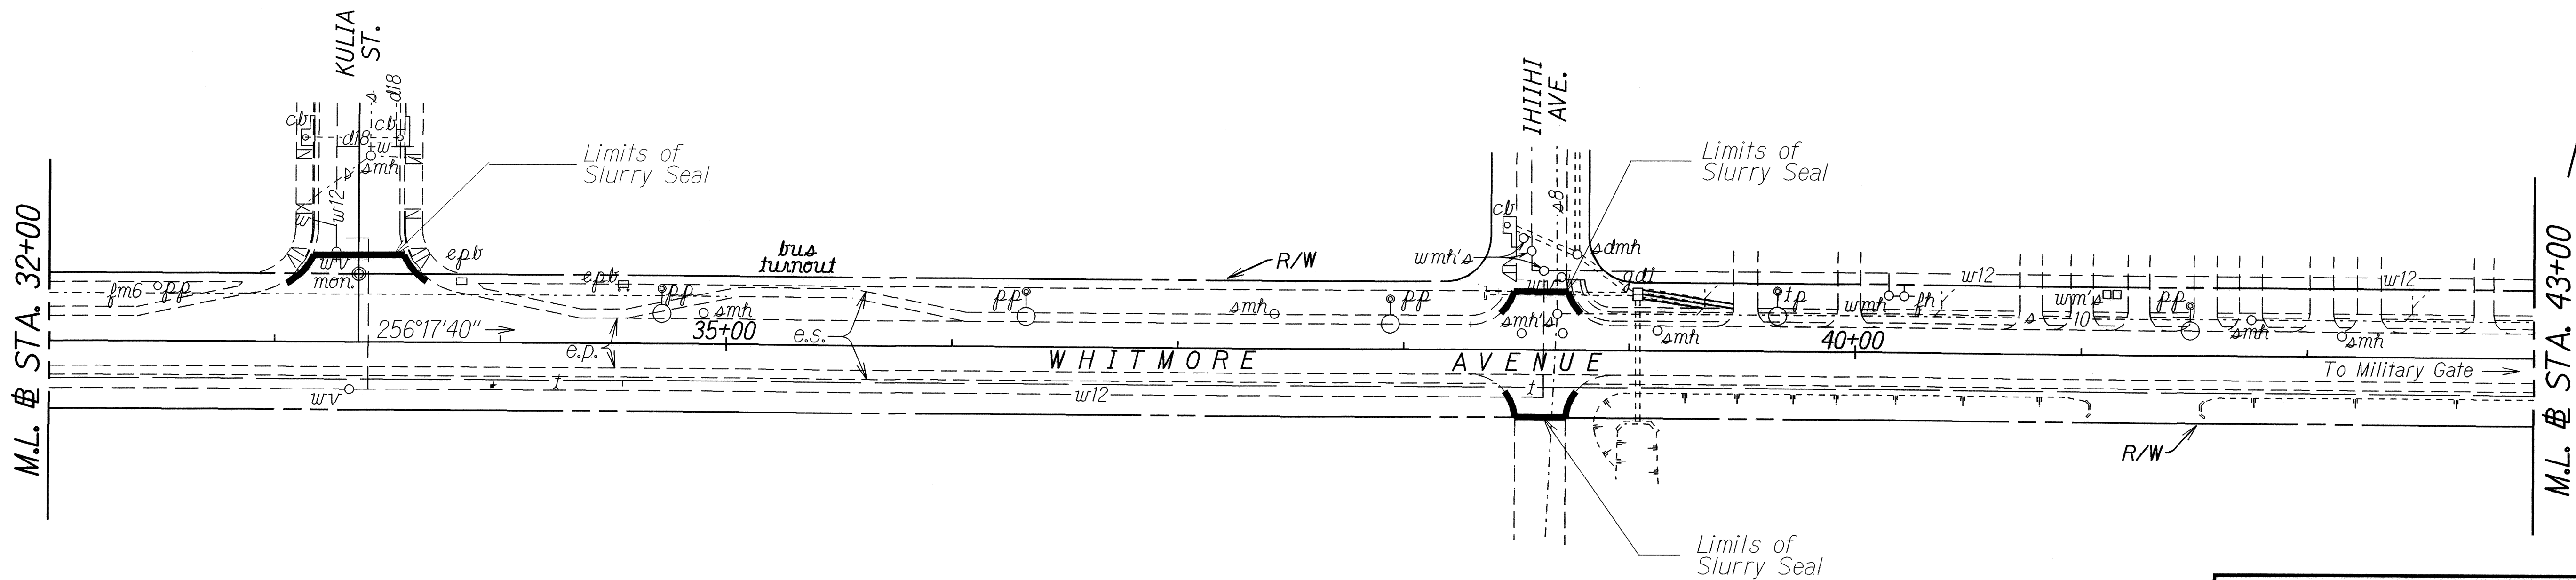

ORIGINAL PLAN	DATE
DESIGNED BY	
CHECKED BY	
NOTED BY	
QUANTITIES BY	
REVISIONS	



STATE OF HAWAII
DEPARTMENT OF TRANSPORTATION
HIGHWAYS DIVISION


ROADWAY PLAN

PAVEMENT PREVENTIVE MAINTENANCE
AT KAMEHAMEHA HWY
H-2 OVERPASS TO KARSTEN THOT BRIDGE
AND WHITMORE AVE
KAMEHAMEHA HWY TO MILITARY GATE
PROJECT NO. HWY-0-05-07M

Scale: 1"=40'
Date: May, 2007


SHEET No. 4 OF 7 SHEETS

FED. ROAD DIST. NO.	STATE	PROJ. NO.	FISCAL YEAR	SHEET NO.	TOTAL SHEETS
HAWAII	HAW.	HWY-0-05-07M	2007	14	24

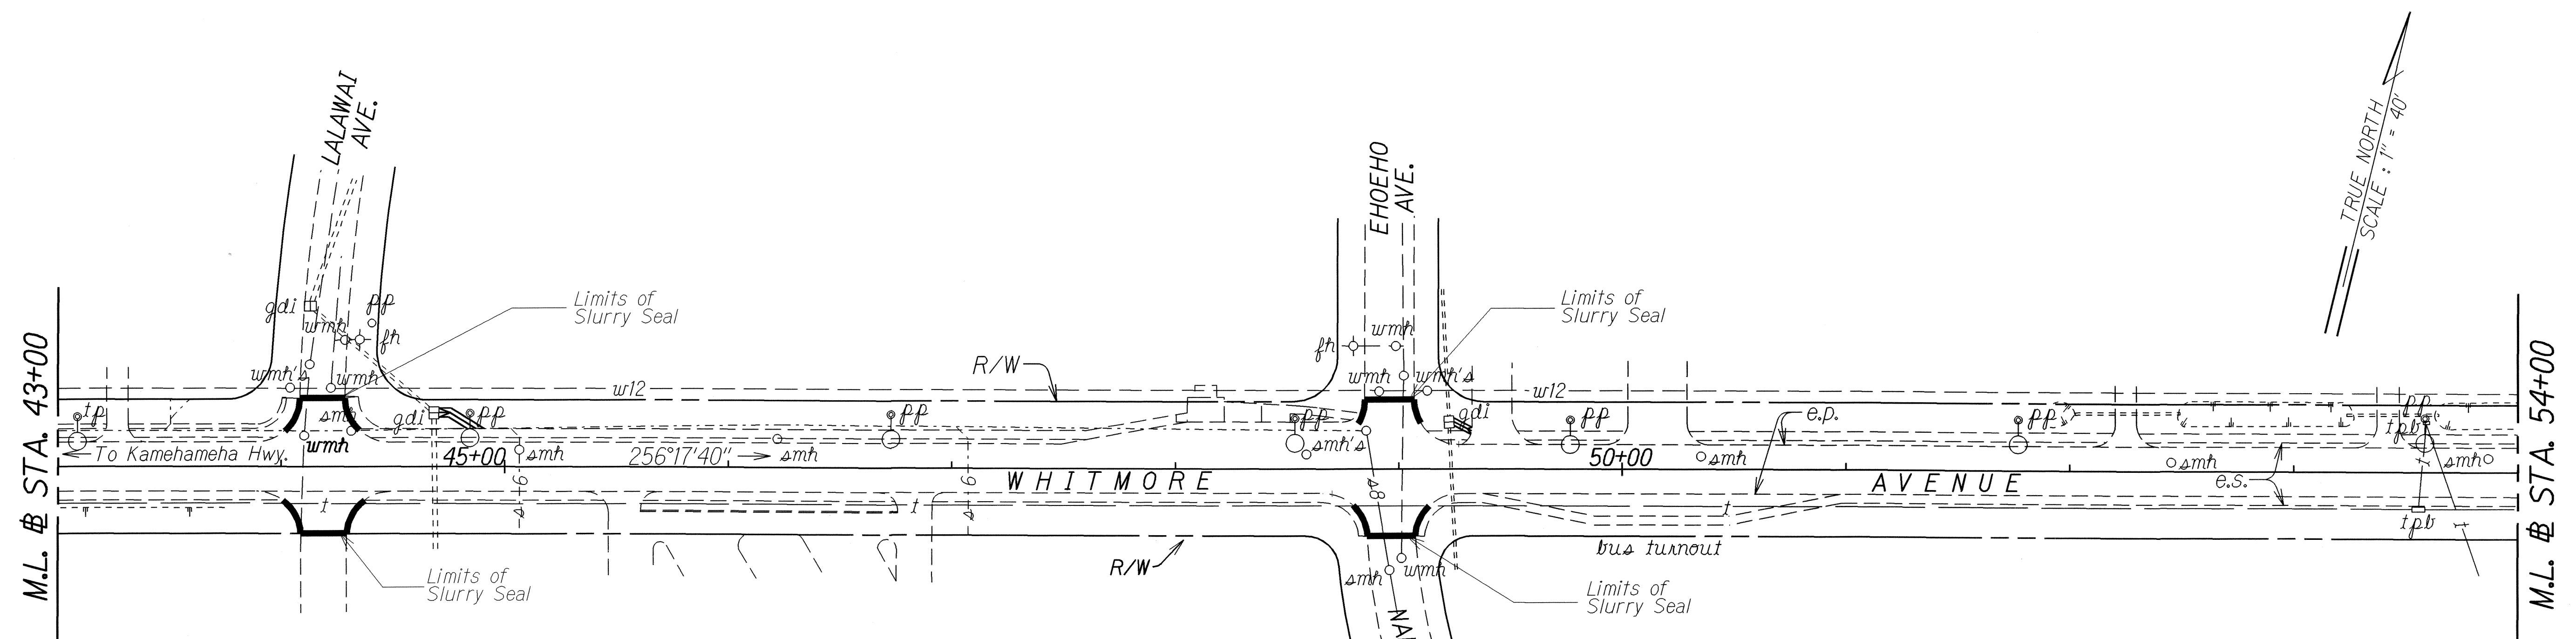

CURVE DATA
 $\Delta = 4^{\circ}24'40''$
 $R = 5,729.58'$
 $T = 220.66'$
 $L = 441.11'$
 $S.E. = 0.024'/ft.$

NOTE:
 Slurry Seal application at driveways,
 see General Notes No. 17 on Plan Sht. No. 3.

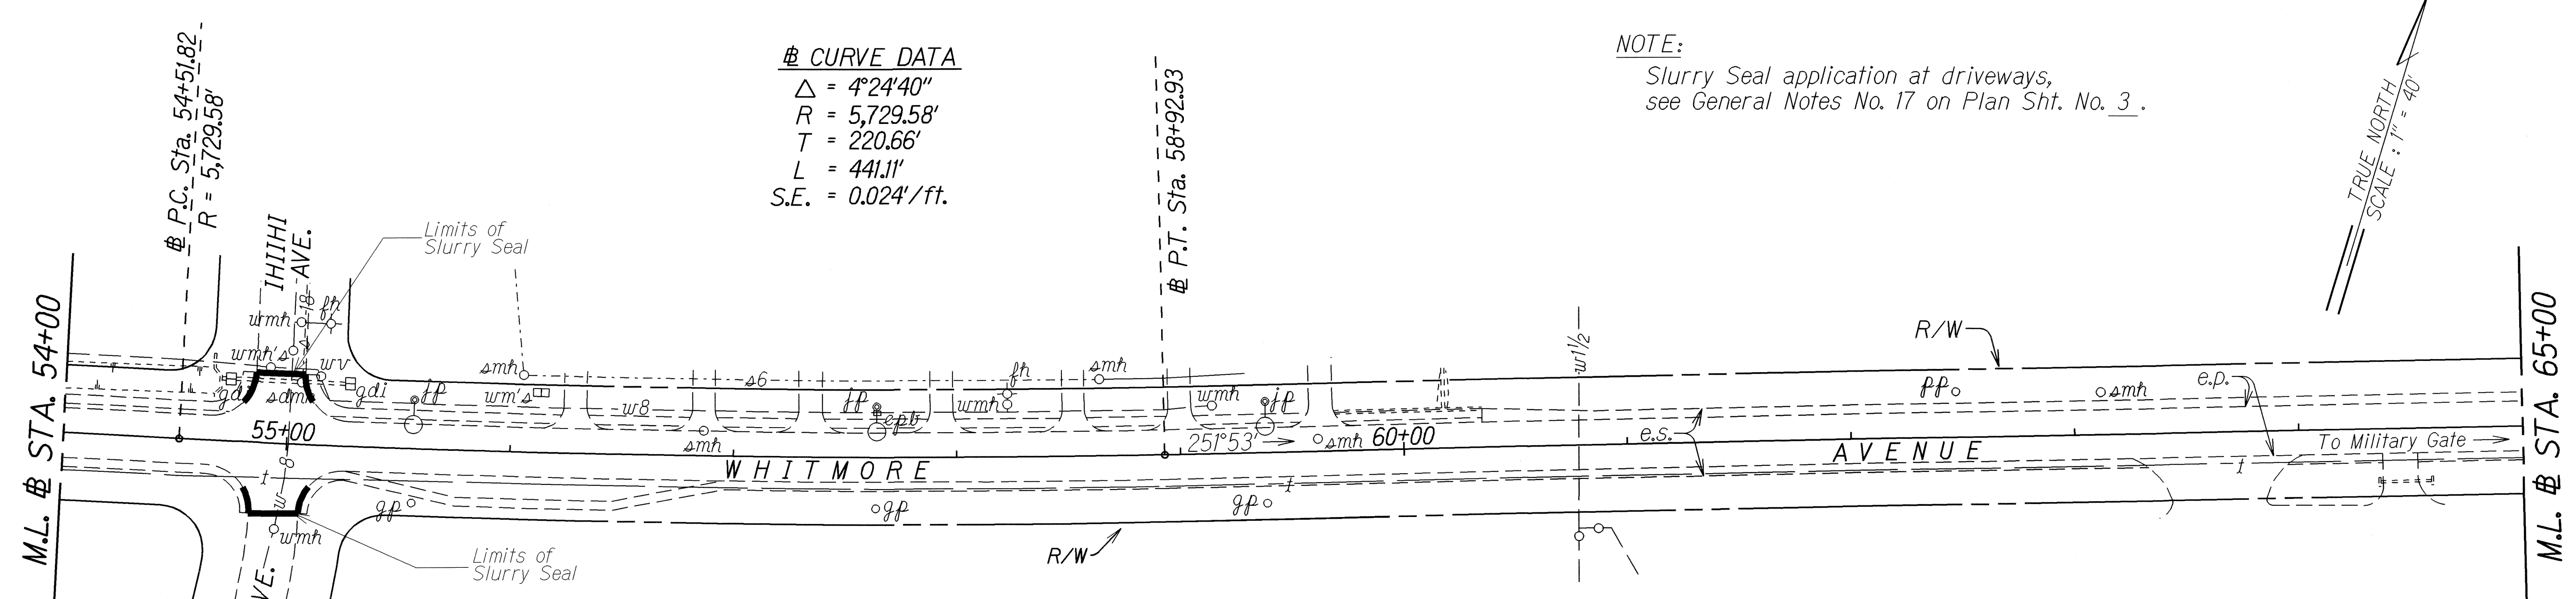

STATE OF HAWAII
 DEPARTMENT OF TRANSPORTATION
 HIGHWAYS DIVISION


ROADWAY PLAN
PAVEMENT PREVENTIVE MAINTENANCE
AT KAMEHAMEHA HWY
H-2 OVERPASS TO KARSTEN THOT BRIDGE
AND KAMEHAMEHA HWY
KAMEHAMEHA HWY TO MILITARY GATE
PROJECT NO. HWY-0-05-07M

Scale: 1"=40' Date: May, 2007


SHEET No. 5 OF 7 SHEETS

ORIGINAL PLAN	SURVEY PLOTTED BY	DATE
NOTE BOOK	DRAWN BY	
QUANTITIES BY	DESIGNED BY	
CHECKED BY	CHECKED BY	

FED. ROAD DIST. NO.	STATE	PROJ. NO.	FISCAL YEAR	SHEET NO.	TOTAL SHEETS
HAWAII	HAW.	HWY-0-05-07M	2007	15	24

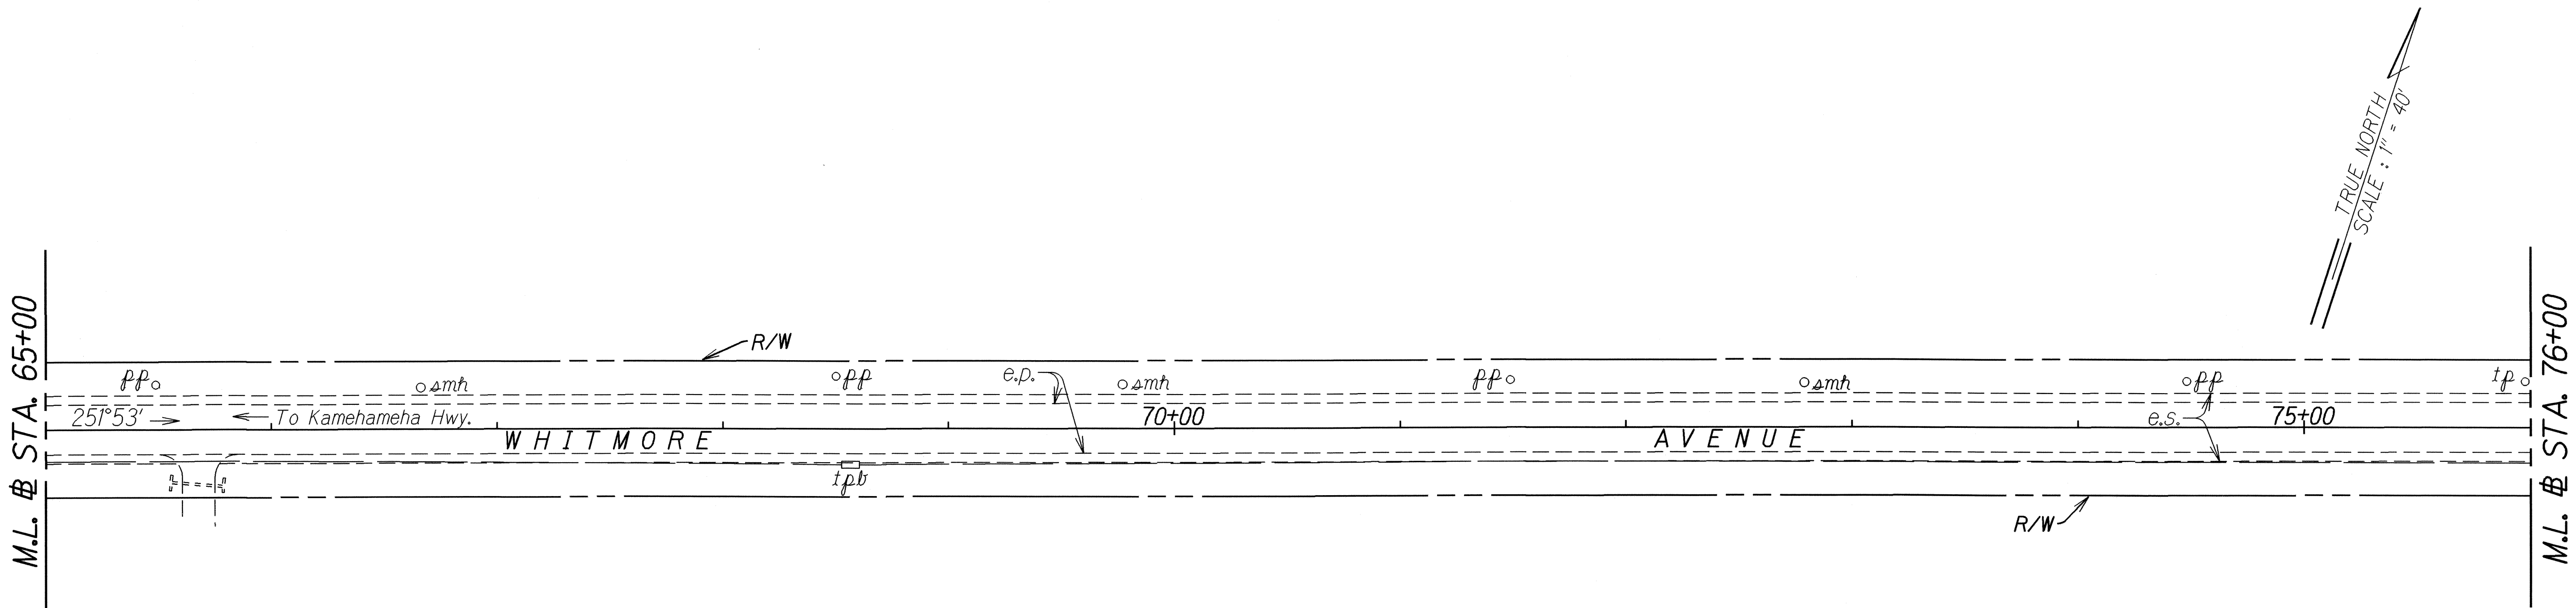

NOTE:
Slurry Seal application at driveways,
see General Notes No. 17 on Plan Sht. No. 3.

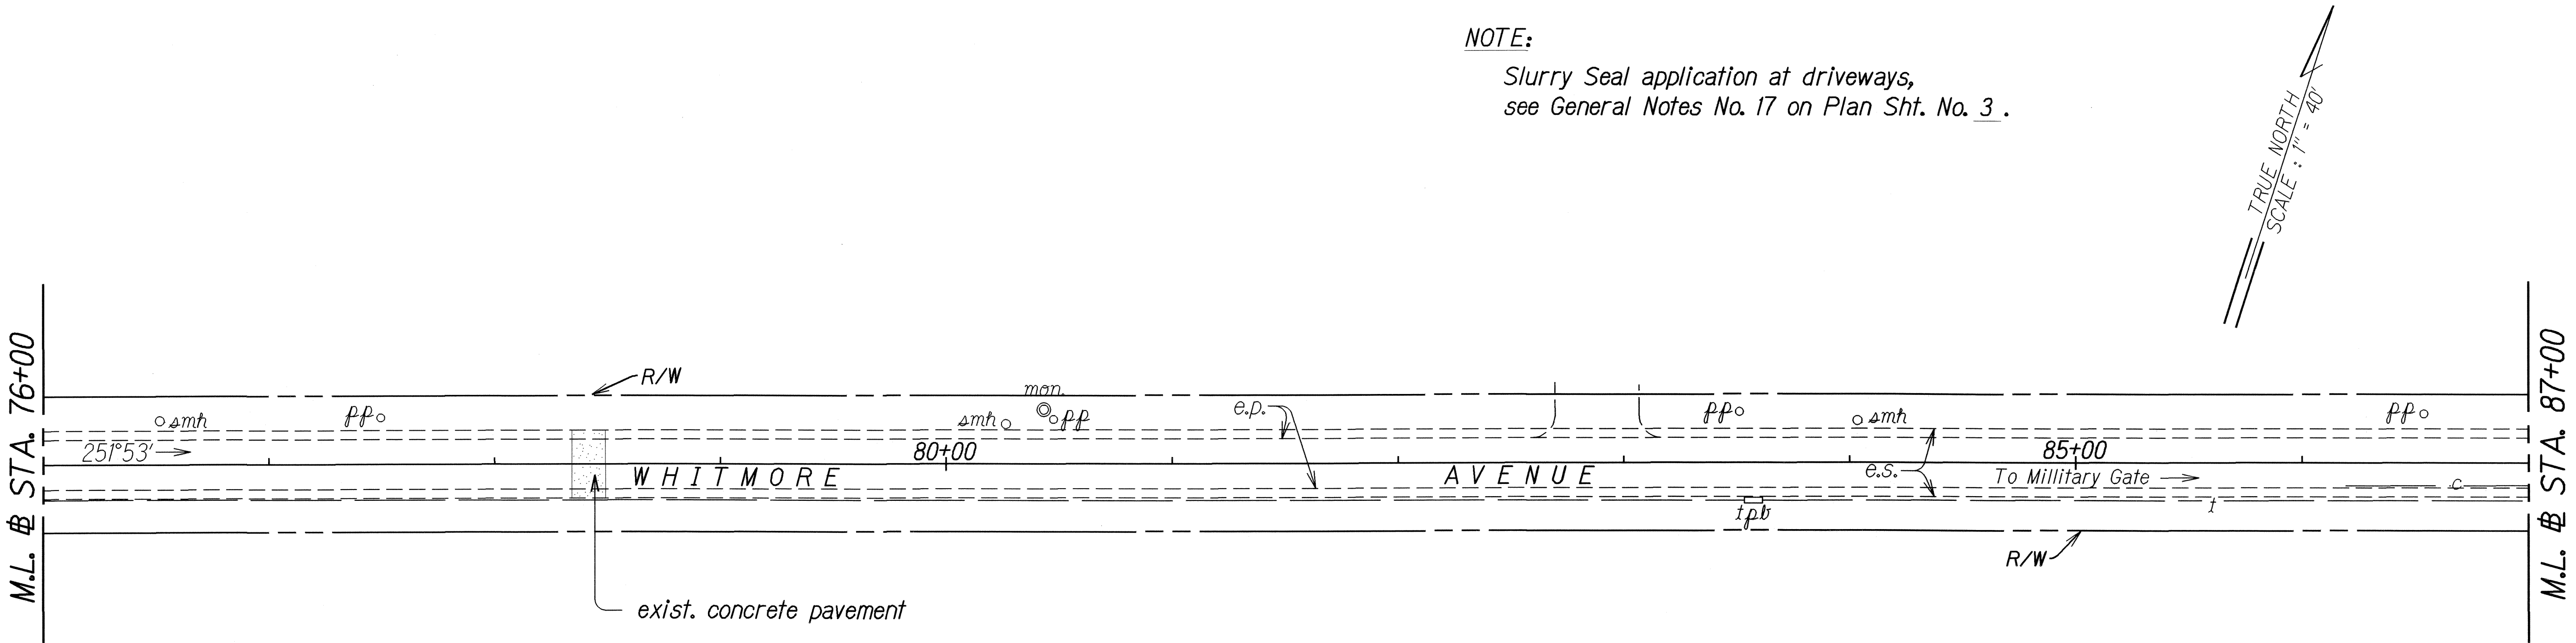

DESIGNED BY	DATE
DRAWN BY	
CHECKED BY	
NOTED BY	
QUANTITIES BY	
DATE	



STATE OF HAWAII
DEPARTMENT OF TRANSPORTATION
HIGHWAYS DIVISION


ROADWAY PLAN

PAVEMENT PREVENTIVE MAINTENANCE
AT KAMEHAMEHA HWY
H-2 OVERPASS TO KARSTEN THOT BRIDGE
AND WHITMORE AVE
KAMEHAMEHA HWY TO MILITARY GATE
PROJECT NO. HWY-0-05-07M

Scale: 1"=40'
Date: May, 2007

SHEET No. 6 OF 7 SHEETS

FED. ROAD DIST. NO.	STATE	PROJ. NO.	FISCAL YEAR	SHEET NO.	TOTAL SHEETS
HAWAII	HAW.	HWY-0-05-07M	2007	16	24

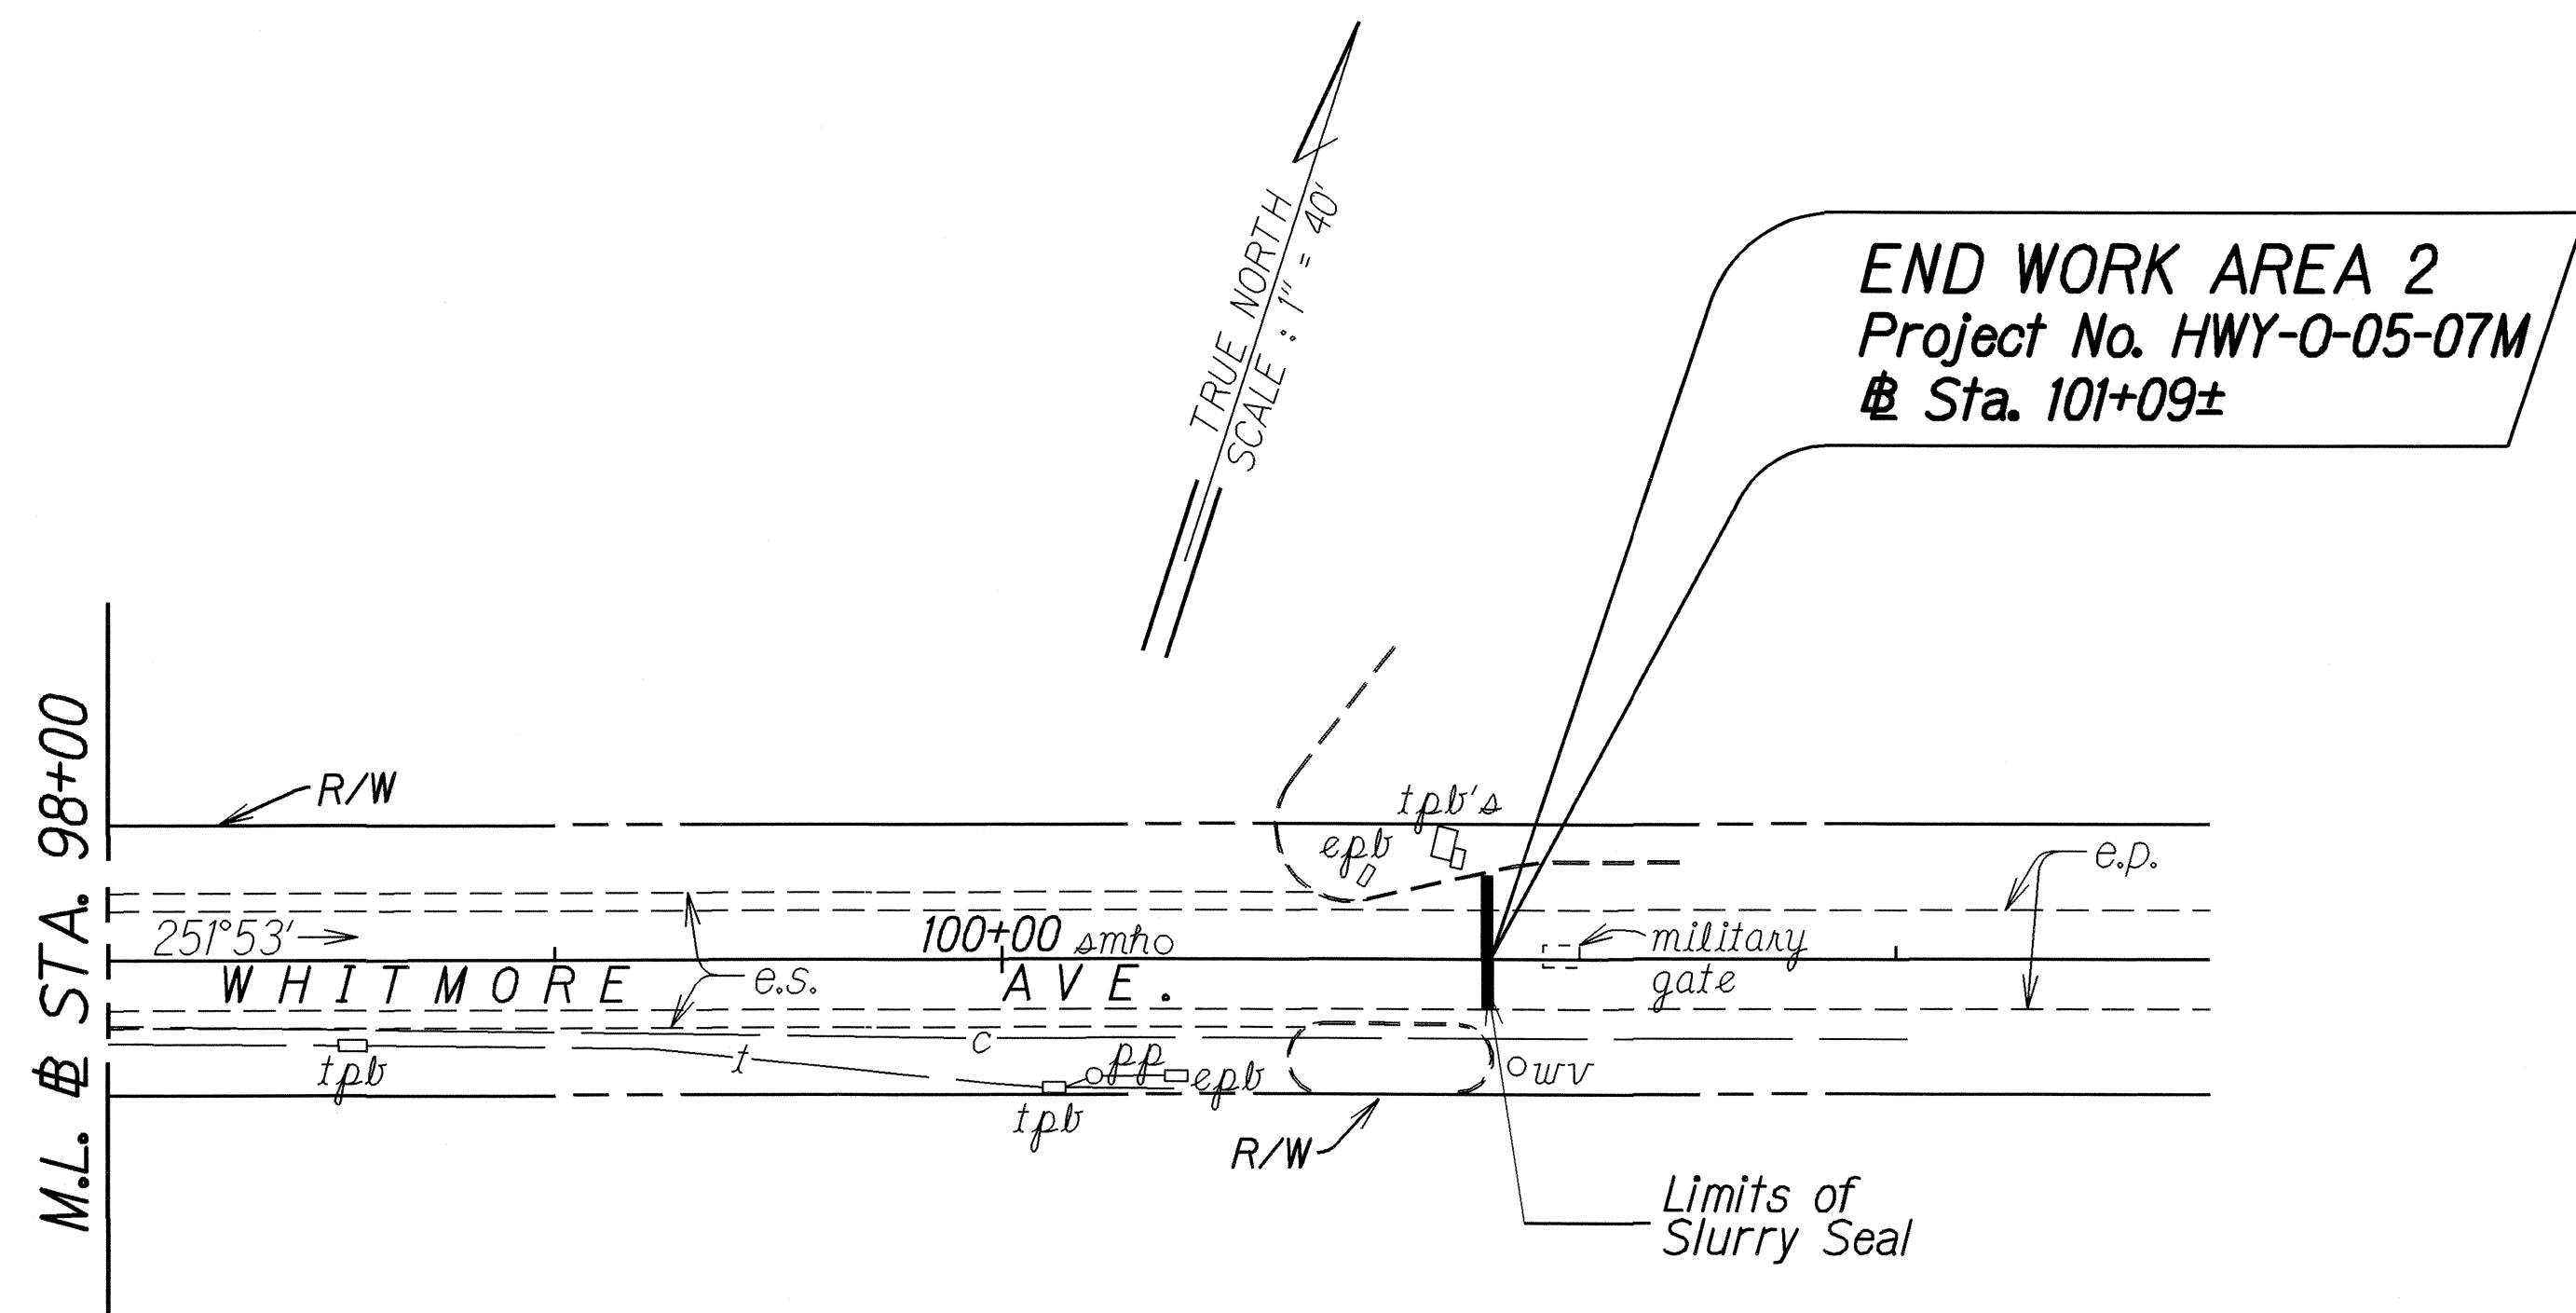

ORIGINAL PLAN	DATE
DESIGNED BY	
CHECKED BY	
NOTED BY	
QUANTITIES BY	
DATE	



STATE OF HAWAII
DEPARTMENT OF TRANSPORTATION
HIGHWAYS DIVISION
ROADWAY PLAN
PAVEMENT PREVENTIVE MAINTENANCE
AT KAMEHAMEHA HWY
H-2 OVERPASS TO KARSTEN THOT BRIDGE
AND WHITMORE AVE
KAMEHAMEHA HWY TO MILITARY GATE
PROJECT NO. HWY-0-05-07M
Scale: 1"=40' Date: May, 2007