


FED. ROAD DIST. NO.	STATE	PROJ. NO.	FISCAL YEAR	SHEET NO.	TOTAL SHEETS
HAWAII	HAW.	HWY-0-03-05M	2007	28	36

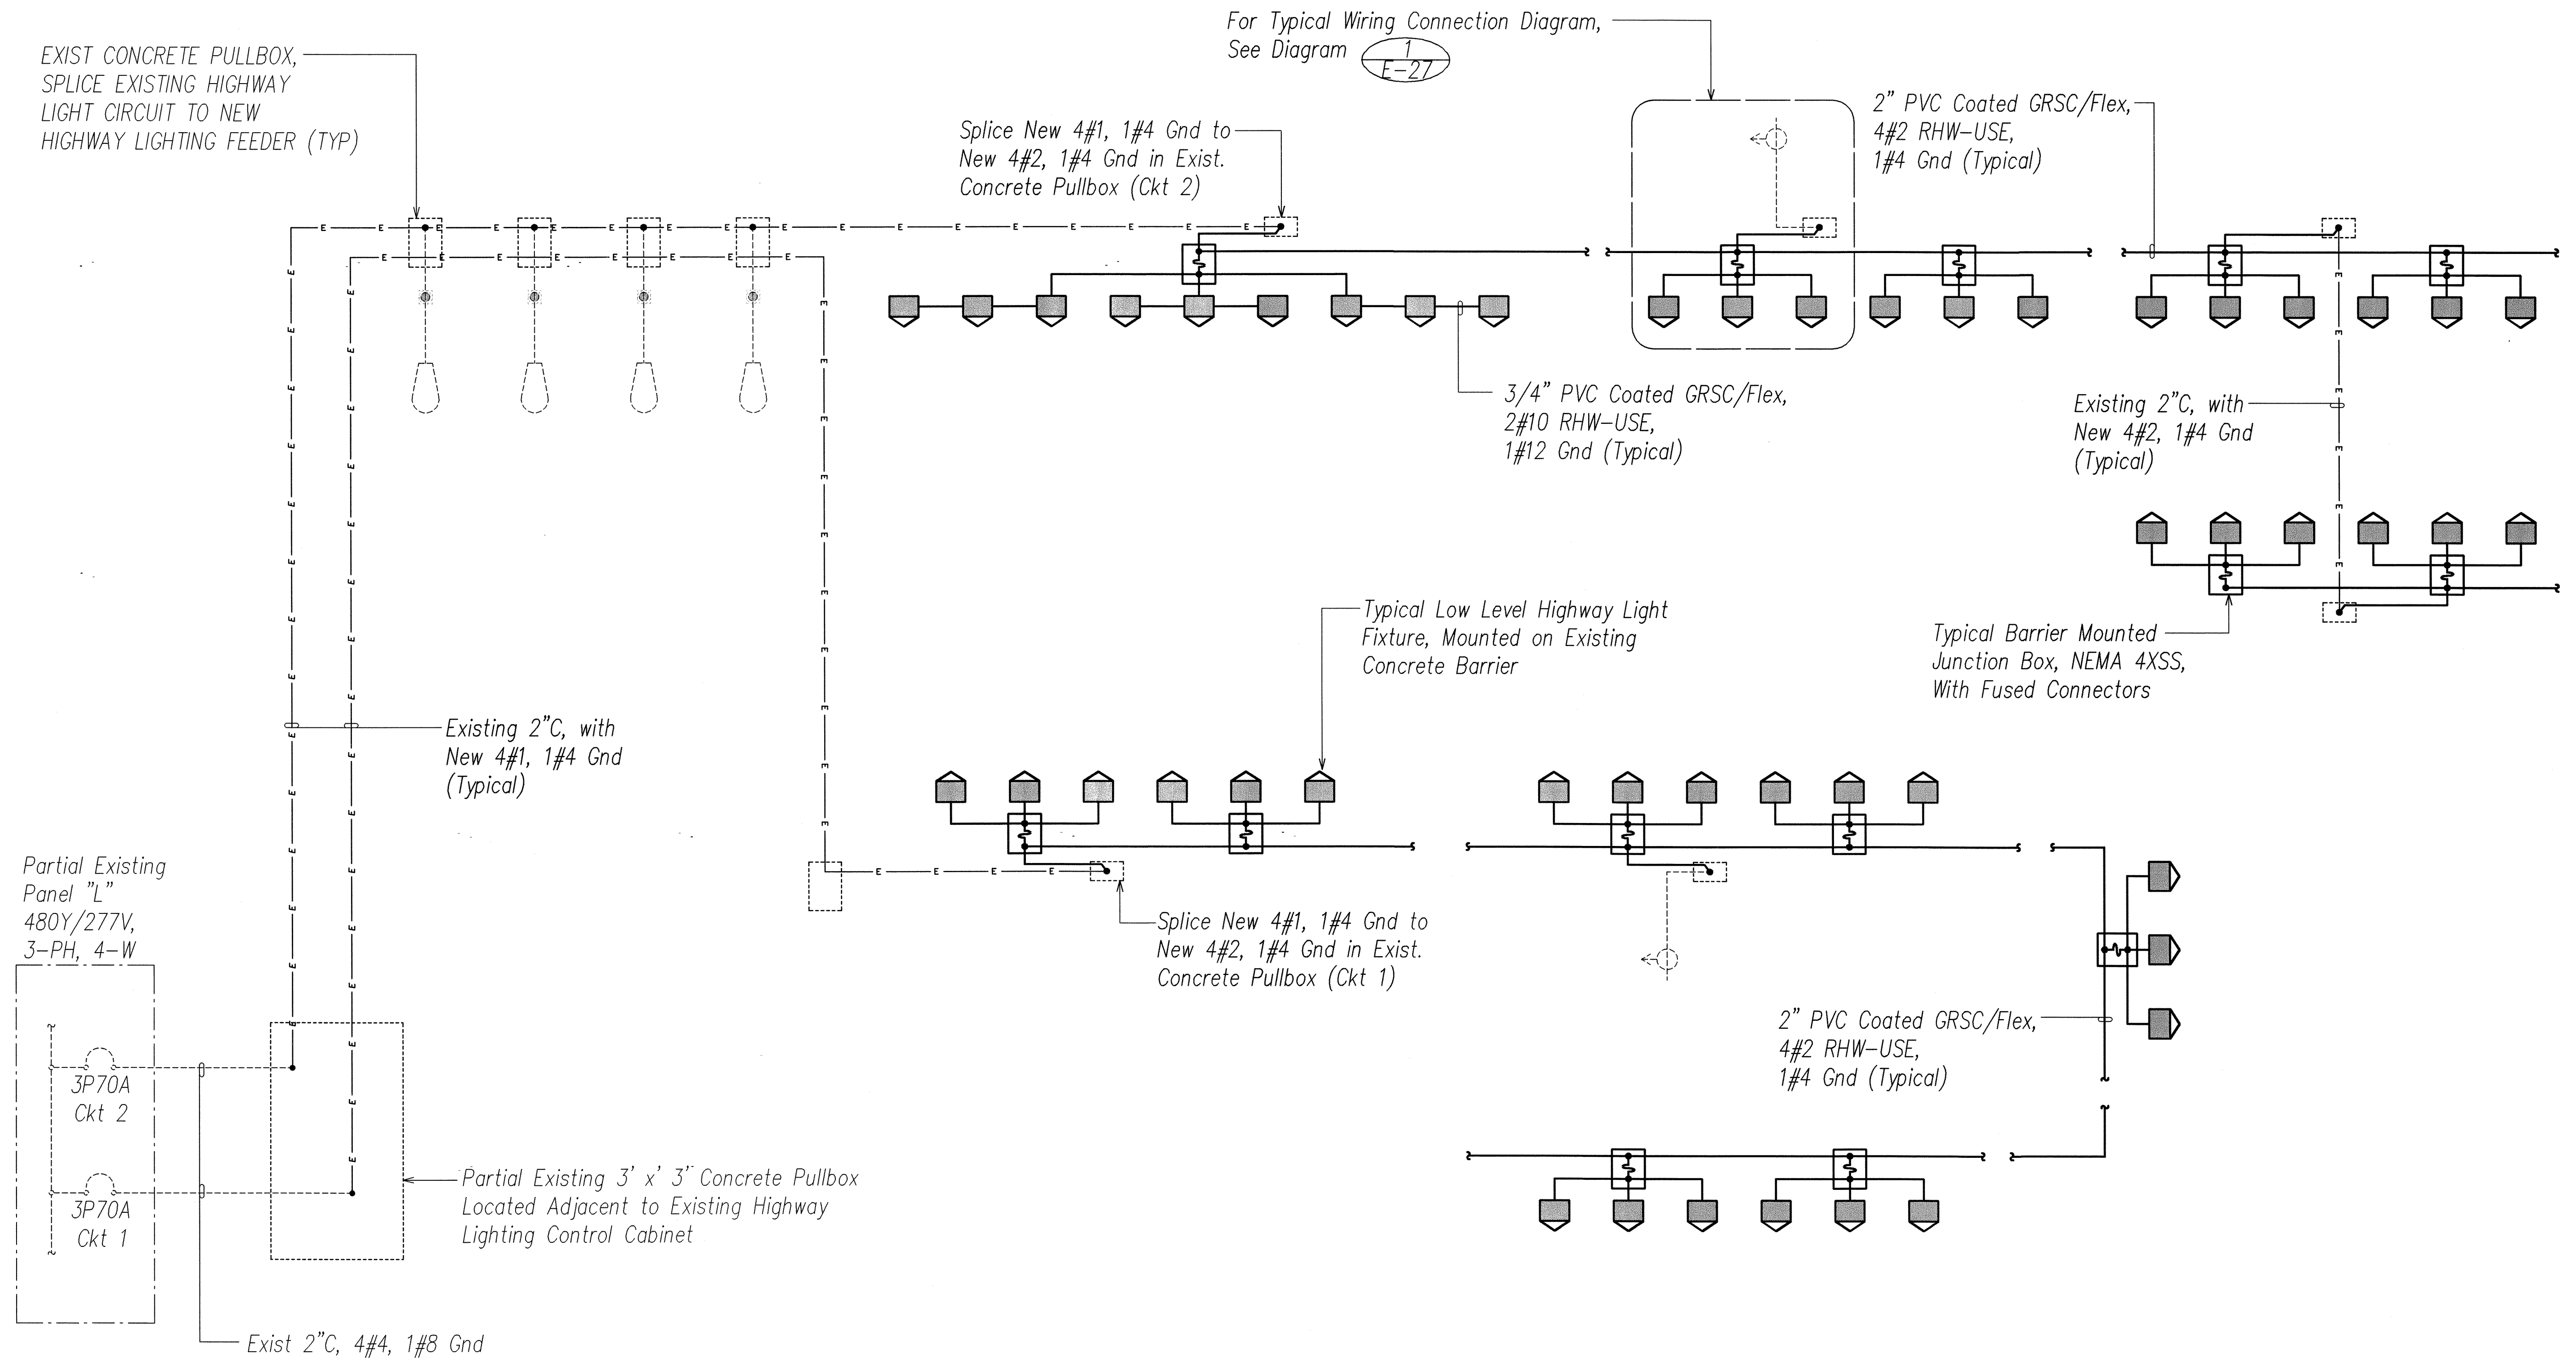

ORIGINAL PLAN	SURVEY PLOTTED BY	DATE
NOTE BOOK	TRACED BY	
No.	QUANTITIES BY	
	CHECKED BY	

LAST DATE: 04/30/2008
Z:\ACAD\PROJECTS\0305A\0305A-01E-01E.DWG
PLOT BY: J. L. HARRIS
PLOT DATE: 04/30/2008
PLOT SCALE: 1"=40'-0"


1
E-27 **EXISTING LIGHTING SYSTEM DIAGRAM II WITH MODIFICATIONS**



RONALD N. S. HO & ASSOCIATES, INC.
Electrical Engineers
ANDREW I. MIYASATO
LICENSED PROFESSIONAL ENGINEER
No. 4340-E
HAWAII, U.S.A.
06.09.07
THIS WORK WAS PREPARED BY ME OR UNDER MY SUPERVISION
04.30.2008
EXPIRATION DATE OF THE LICENSE


STATE OF HAWAII
DEPARTMENT OF TRANSPORTATION
HIGHWAYS DIVISION
EXISTING LIGHTING SYSTEM
DIAGRAM II WITH MODIFICATIONS
H-2 RAIL LIGHT REPLACEMENT,
VICINITY OF WAHIAWA OFF RAMP
Project No. HWY-0-03-05M
Scale: AS NOTED Date: JUNE 2007
SHEET No. E-27 OF 35 SHEETS

FED. ROAD DIST. NO.	STATE	PROJ. NO.	FISCAL YEAR	SHEET NO.	TOTAL SHEETS
HAWAII	HAW.	HWY-0-03-05M	2007	29	36

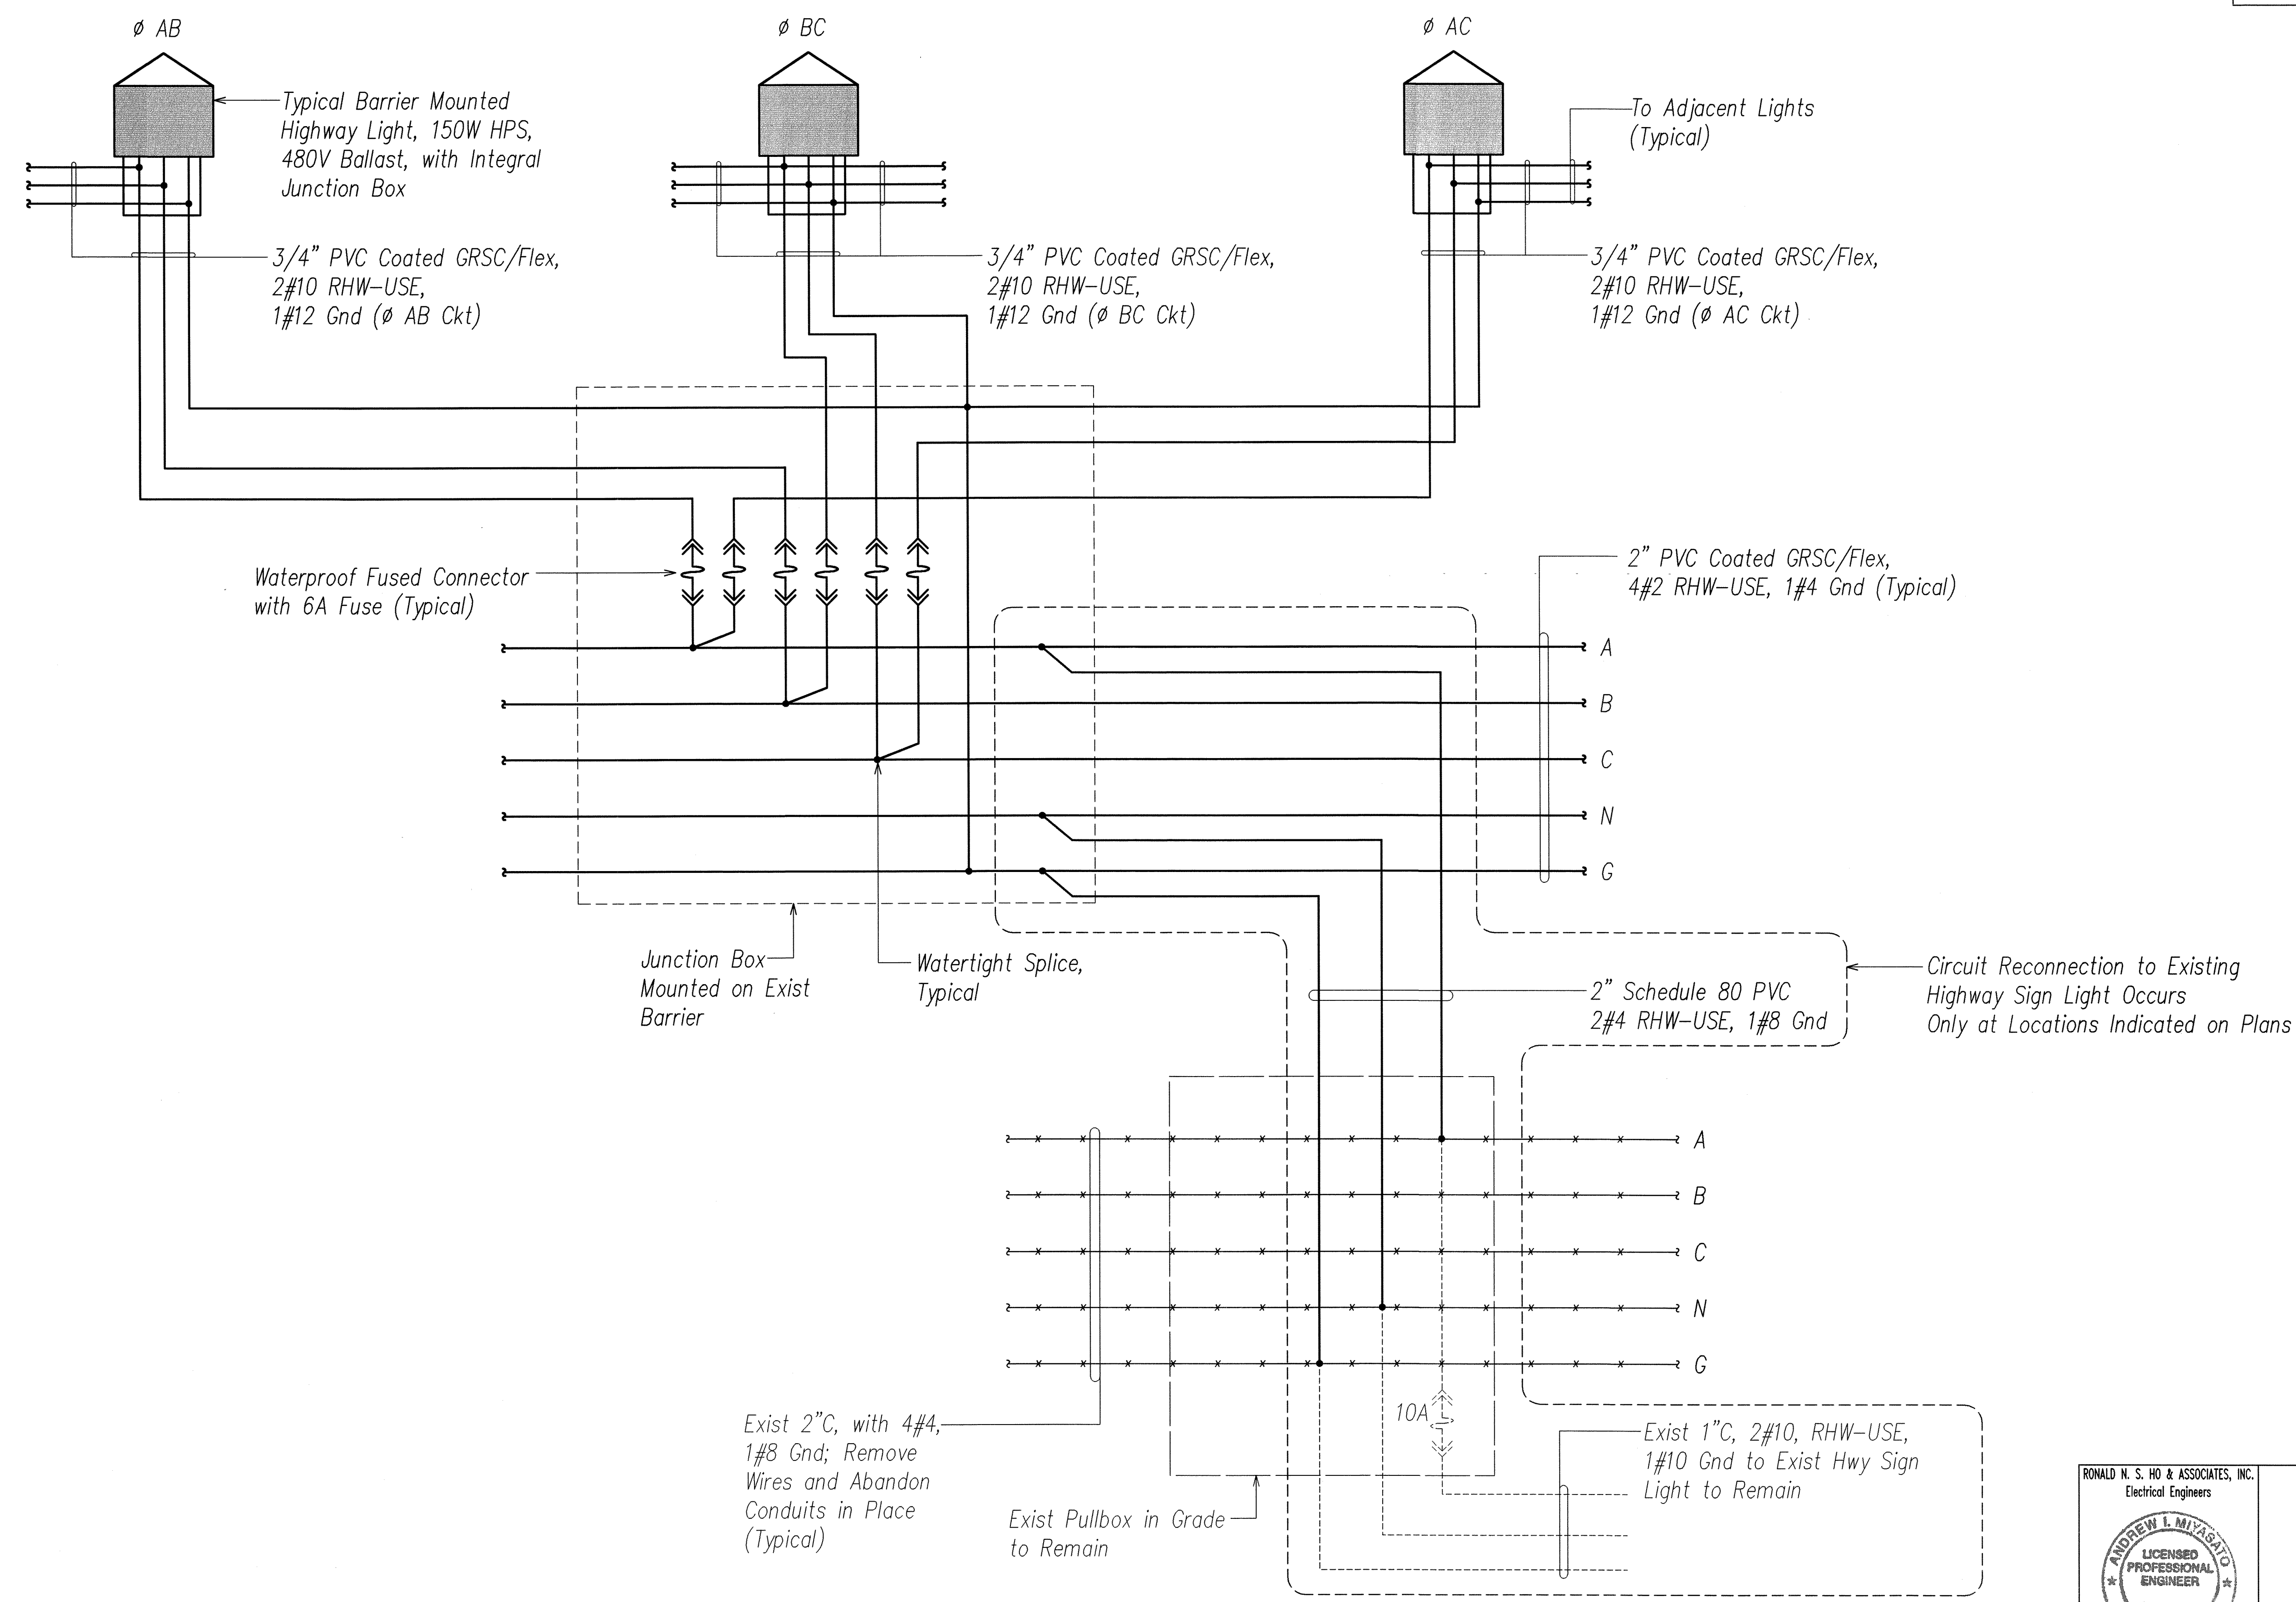

ORIGINAL PLAN	SURVEY PLOTTED BY	DATE
NOTE BOOK	TRACED BY	
No.	QUANTITIES BY	
	CHECKED BY	

LAST SAVE: 06/03/07 @ 06:01:55 BY: AM PLOT SC: 1'-0"=1'-0" LAYOUT PROJECTS\HAWAII\03-05M\29.dwg IN: WREFS_29-05M-ONE-LINE.D

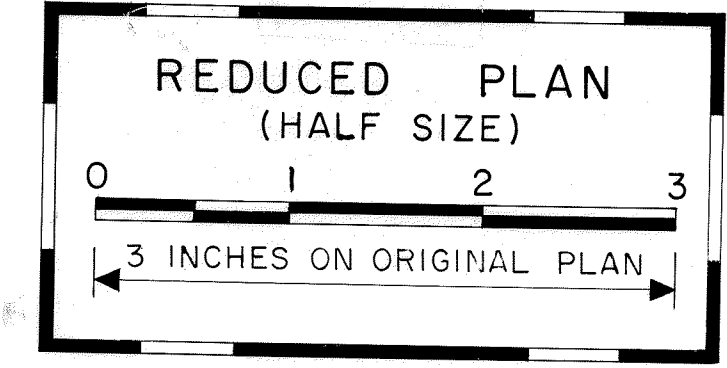

RONALD N. S. HO & ASSOCIATES, INC.
Electrical Engineers

ANDREW I. MIYAGATO
LICENSED PROFESSIONAL ENGINEER
No. 4840-E
HAWAII, U.S.A.

06-03-07

THIS WORK WAS PREPARED BY ME OR UNDER MY SUPERVISION

04.30.2008

EXPIRATION DATE OF THE LICENSE

STATE OF HAWAII
DEPARTMENT OF TRANSPORTATION
HIGHWAYS DIVISION

TYPICAL WIRING CONNECTION DIAGRAM

H-2 RAIL LIGHT REPLACEMENT,
VICINITY OF WAHIAWA OFF RAMP

Project No. HWY-0-03-05M
Scale: AS NOTED Date: JUNE 2007

SHEET No. E-28 OF 35 SHEETS