


| FED. ROAD DIST. NO. | STATE | PROJ. NO.    | FISCAL YEAR | SHEET NO. | TOTAL SHEETS |
|---------------------|-------|--------------|-------------|-----------|--------------|
| HAWAII              | HAW.  | HWY-0-02-11R | 2014        | 43        | 43           |

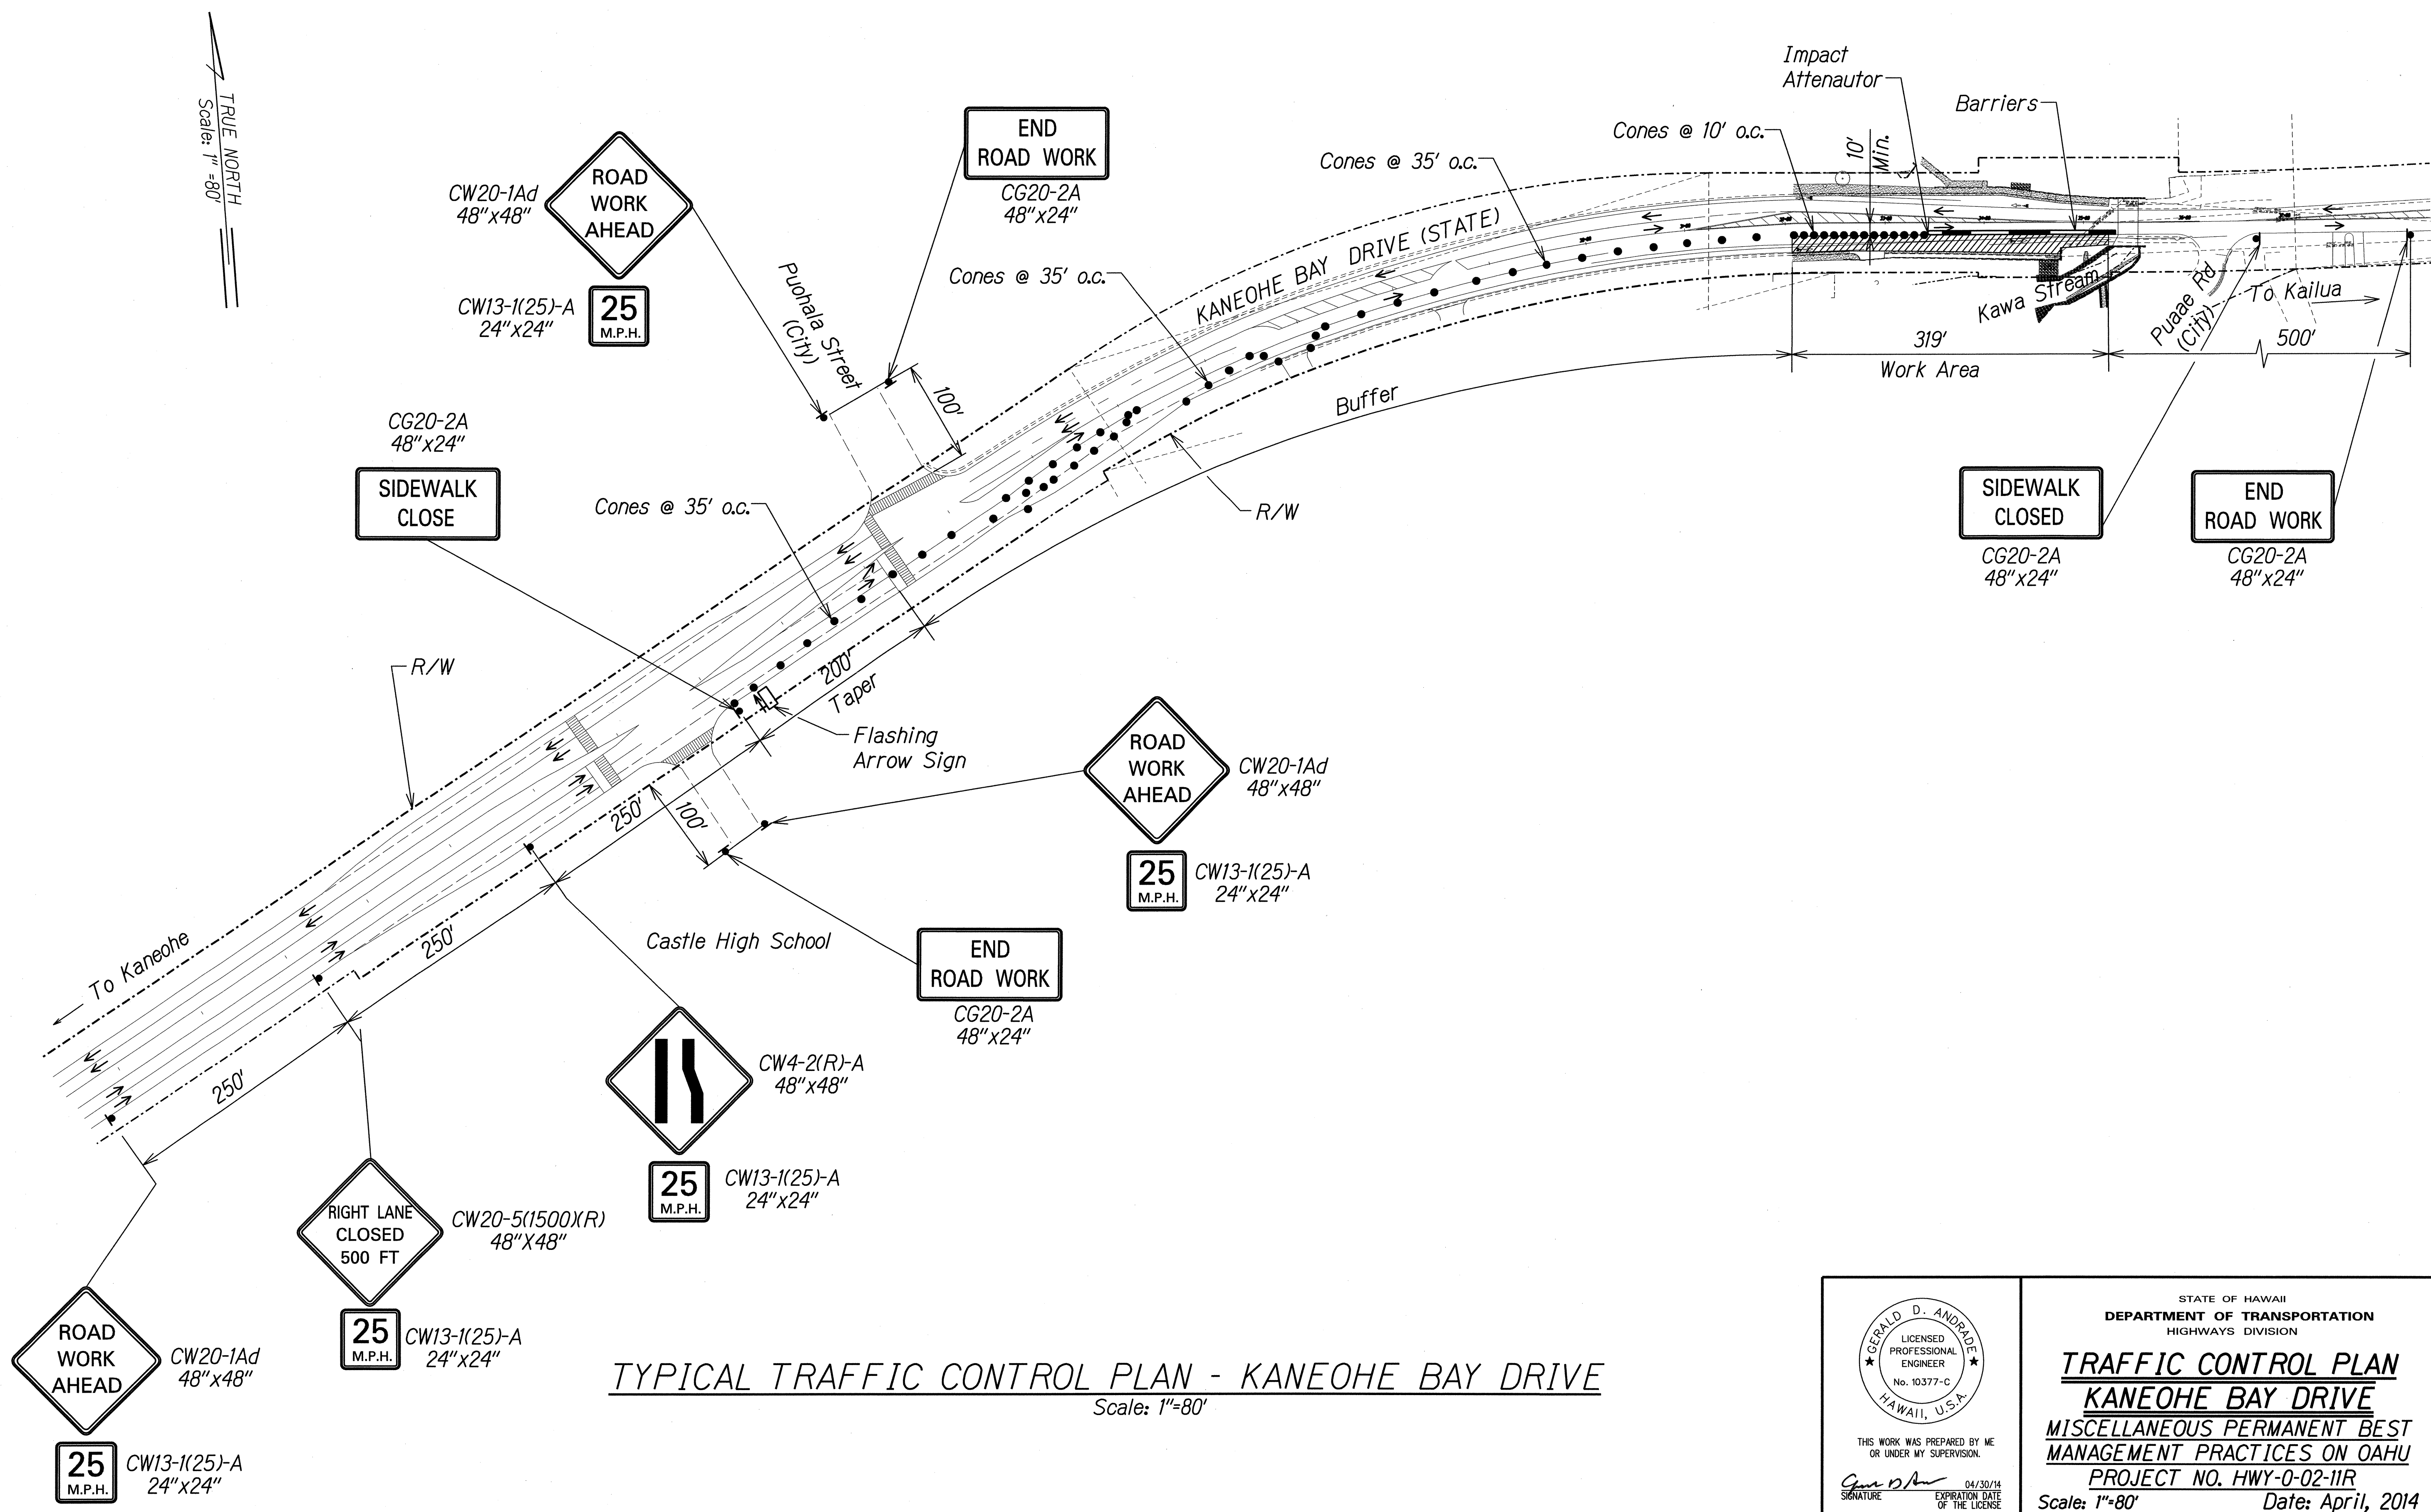

**TYPICAL TRAFFIC CONTROL PLAN - KANEOHE BAY DRIVE**  
Scale: 1"=80'

|                   |      |
|-------------------|------|
| SURVEY PLOTTED BY | DATE |
| DRAWN BY          |      |
| TRACED BY         |      |
| QUANTITIES BY     |      |
| CHECKED BY        |      |
| ORIGINAL PLAN     |      |
| NOTE BOOK         |      |
| N <sup>o</sup> .  |      |

T:\16523A-Permanent BMP-Cadd\Sheets\Traffic Control\TCP-01-KBD.dgn

THIS WORK WAS PREPARED BY ME OR UNDER MY SUPERVISION.

Signature: *Gerald D. Andrade* 04/30/14  
EXPIRATION DATE OF THE LICENSE

STATE OF HAWAII  
DEPARTMENT OF TRANSPORTATION  
HIGHWAYS DIVISION

**TRAFFIC CONTROL PLAN  
KANEOHE BAY DRIVE**

MISCELLANEOUS PERMANENT BEST  
MANAGEMENT PRACTICES ON OAHU

PROJECT NO. HWY-0-02-11R  
Scale: 1"=80' Date: April, 2014