
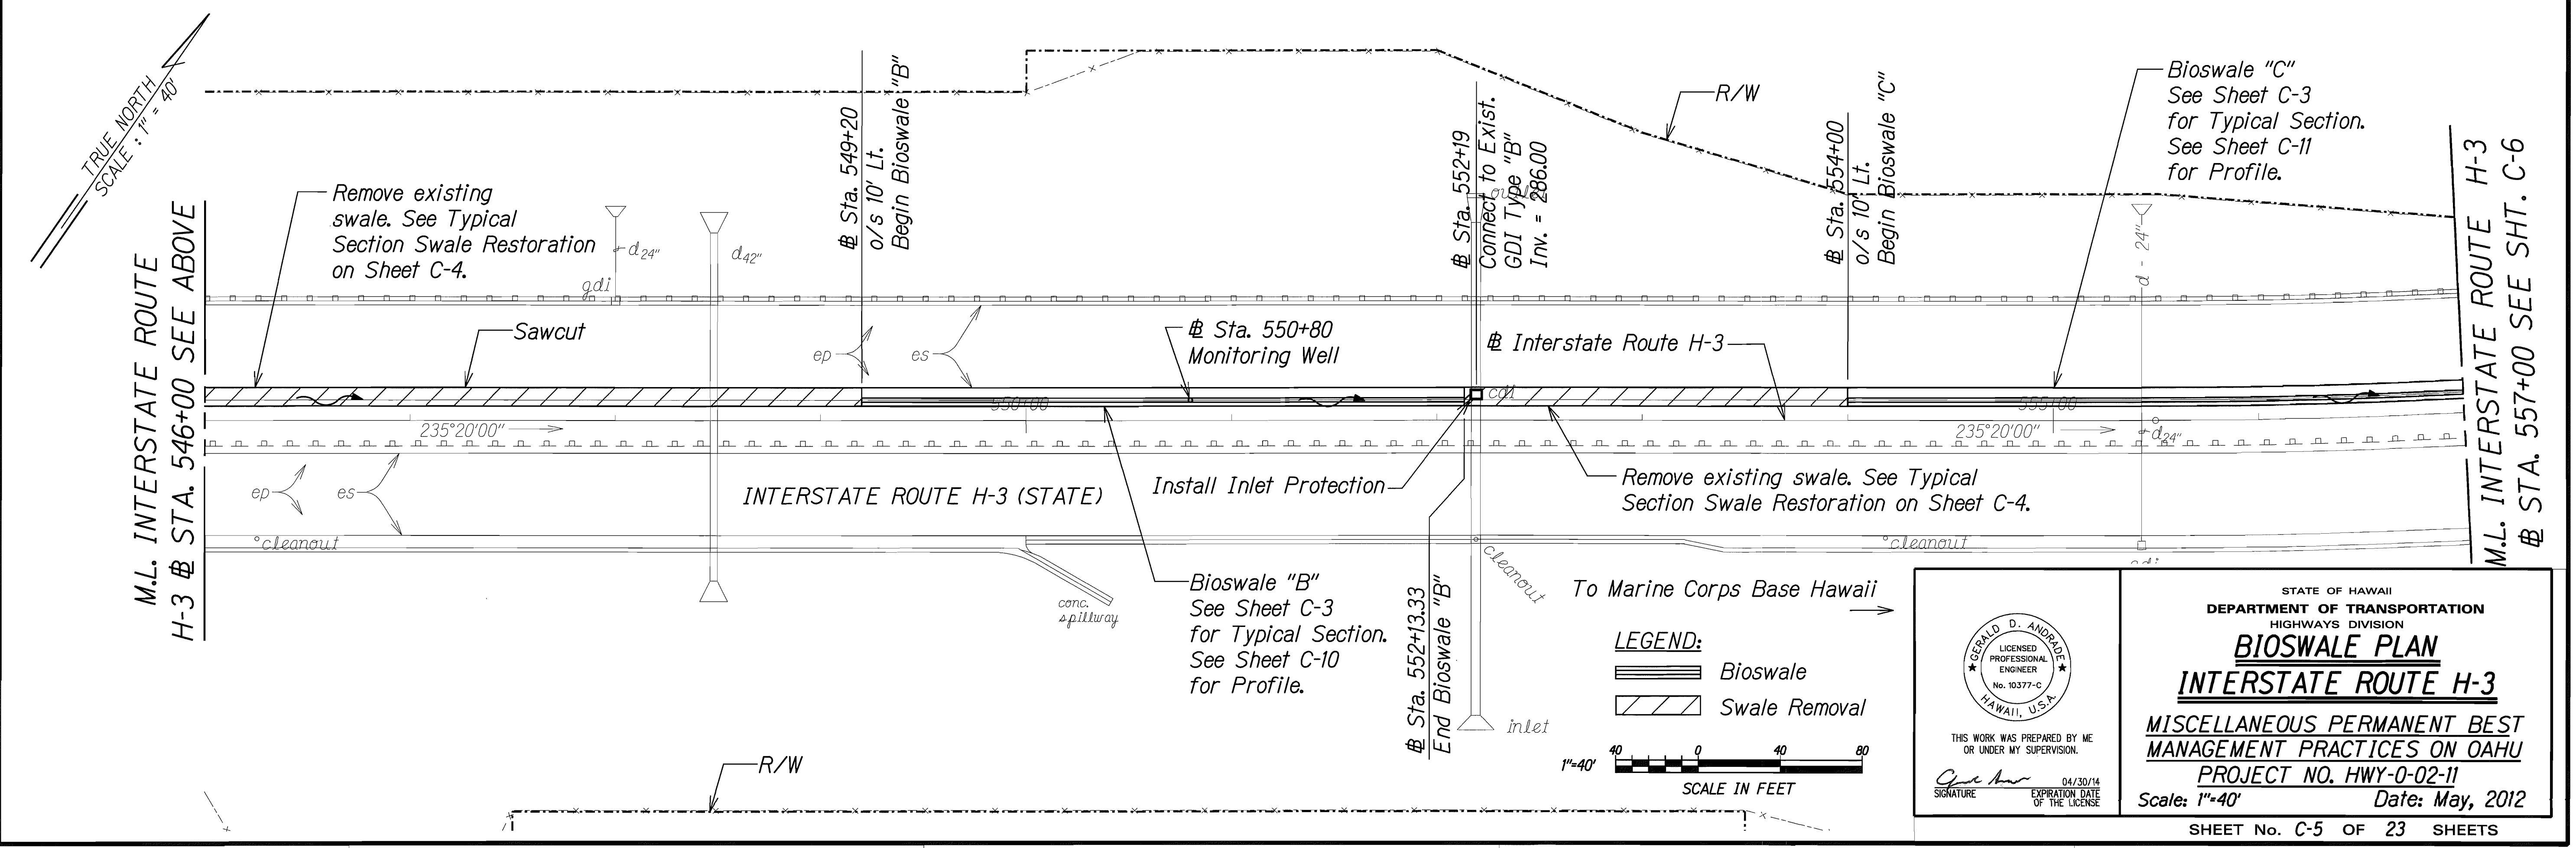


FED. ROAD DIST. NO.	STATE	PROJ. NO.	FISCAL YEAR	SHEET NO.	TOTAL SHEETS
HAWAII	HAW.	HWY-0-02-11	2012	17	43

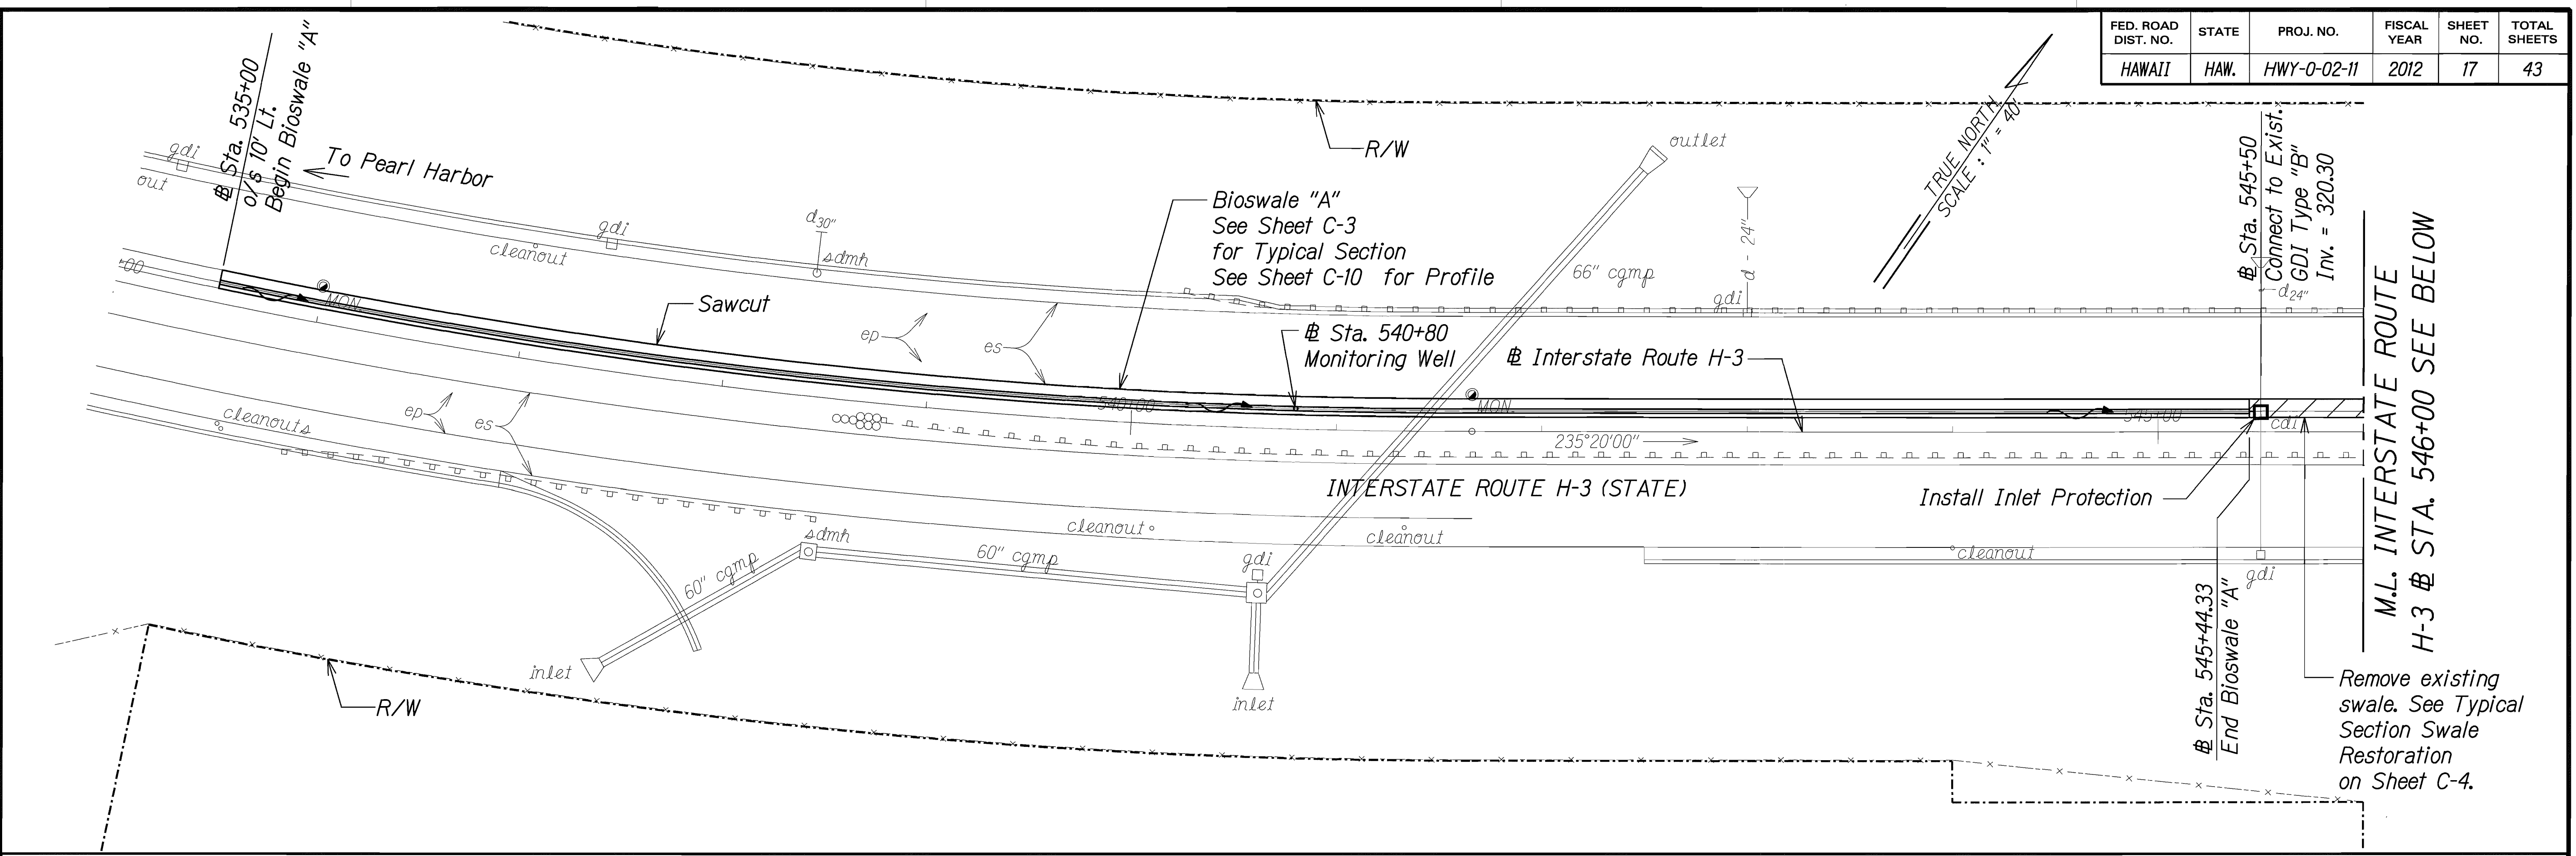

DESIGNED BY	DATE
NOTED BY	
CHECKED BY	
IN CHARGE	

STATE OF HAWAII
DEPARTMENT OF TRANSPORTATION
HIGHWAYS DIVISION

BIOSWALE PLAN
INTERSTATE ROUTE H-3

MISCELLANEOUS PERMANENT BEST
MANAGEMENT PRACTICES ON OAHU
PROJECT NO. HWY-0-02-11
Scale: 1"=40' Date: May, 2012

SHEET No. C-5 OF 23 SHEETS

LEGEND:

- Bioswale
- Swale Removal

Scale in Feet: 0 40 80

1"=40'



STATE OF HAWAII
DEPARTMENT OF TRANSPORTATION
HIGHWAYS DIVISION

BIOSWALE PLAN
INTERSTATE ROUTE H-3

MISCELLANEOUS PERMANENT BEST
MANAGEMENT PRACTICES ON OAHU
PROJECT NO. HWY-0-02-11
Scale: 1"=40' Date: May, 2012


SHEET No. C-5 OF 23 SHEETS

FED. ROAD DIST. NO.	STATE	PROJ. NO.	FISCAL YEAR	SHEET NO.	TOTAL SHEETS
HAWAII	HAW.	HWY-0-02-11	2012	19	43

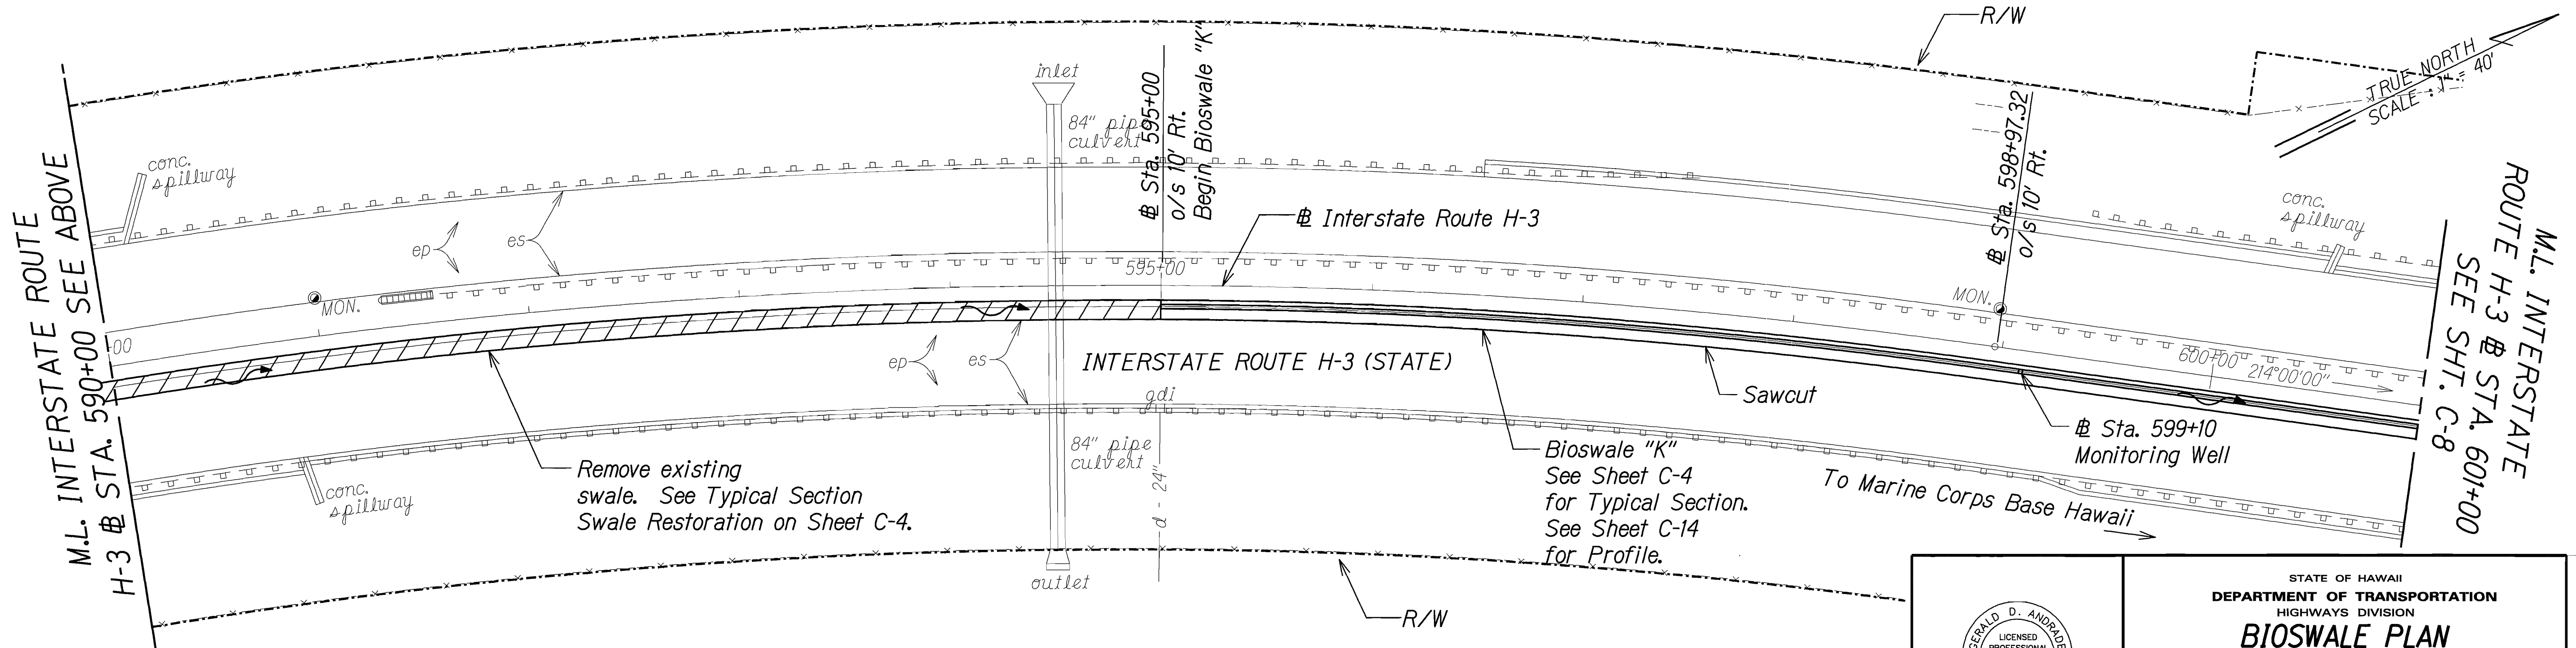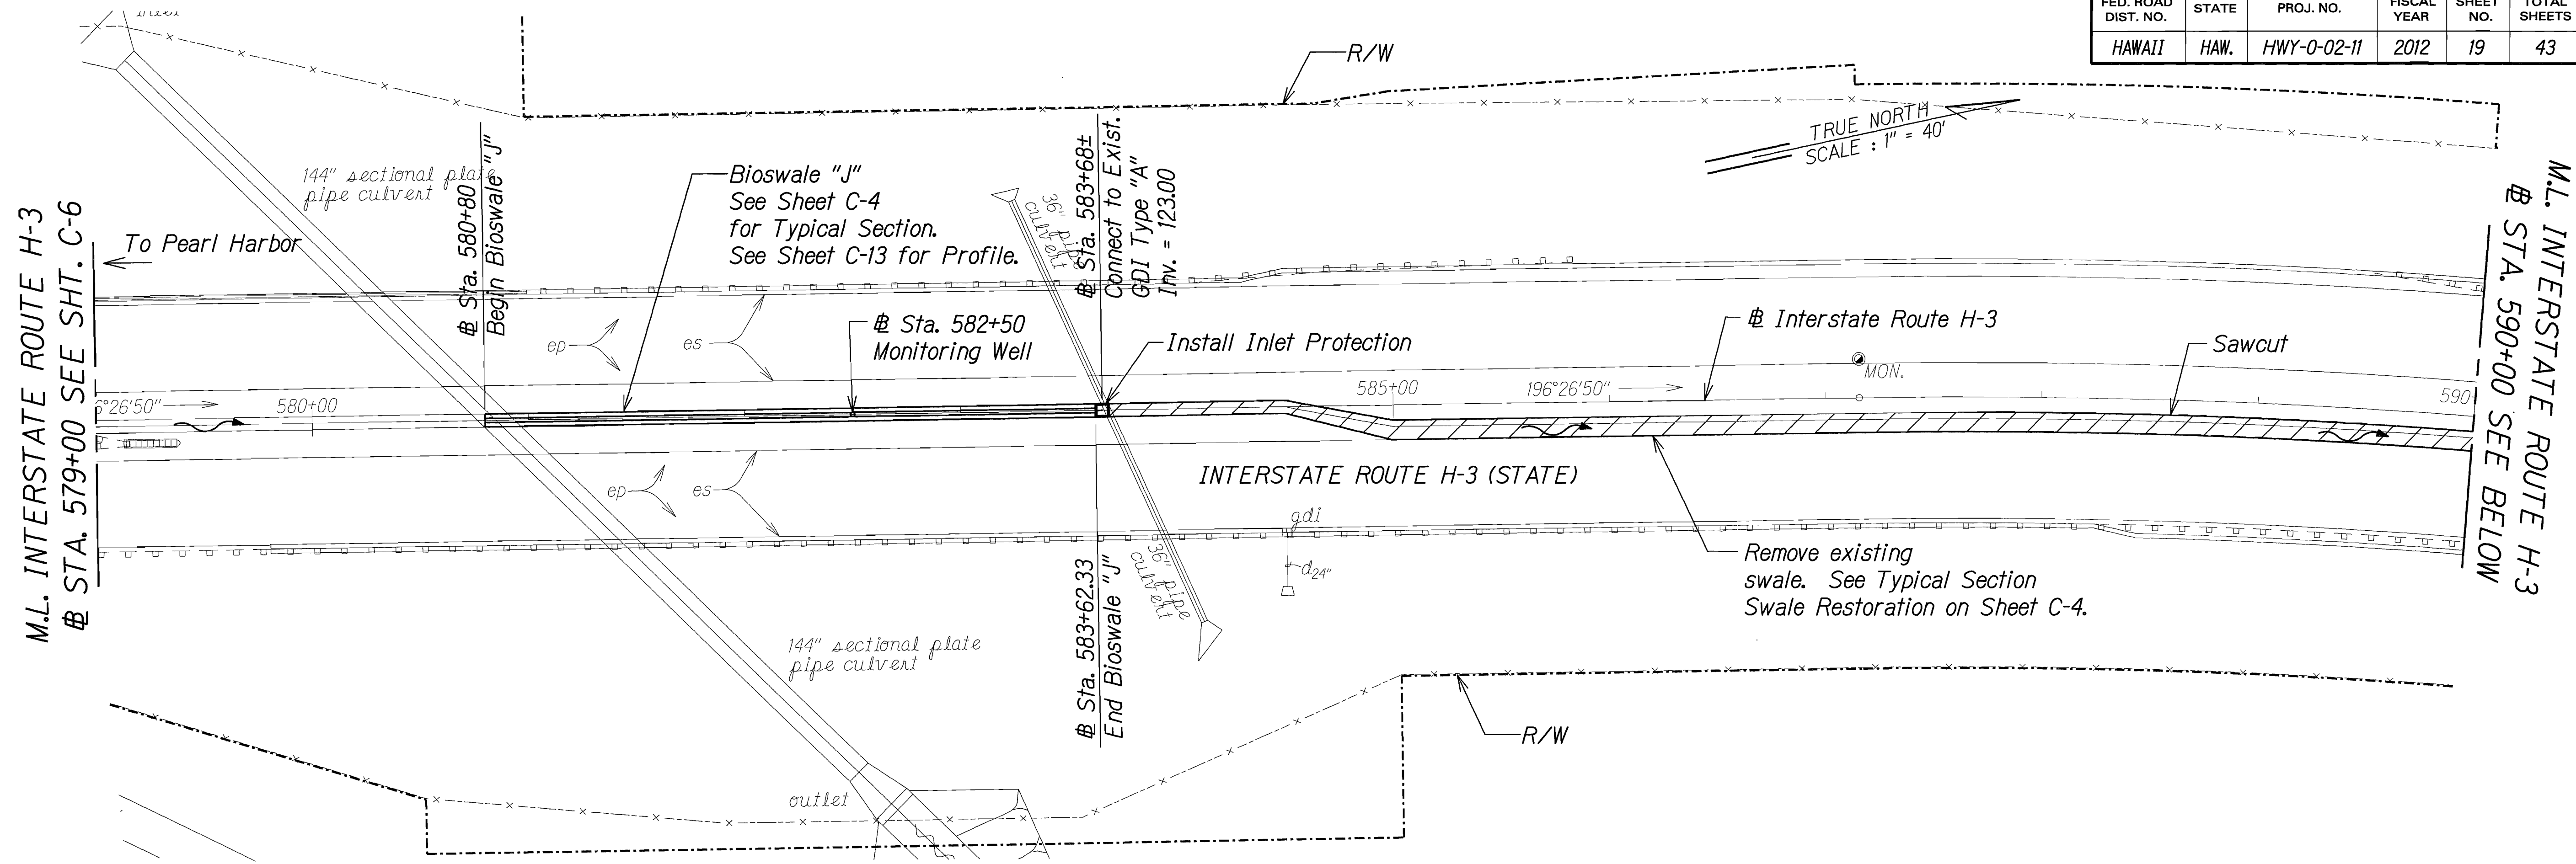

SURVEY PLOTTED BY	DATE
DRAWN BY	
CHECKED BY	
NOTE BOOK	
QUANTITIES BY	
CHECKED BY	
N.	

- LEGEND:**
- Bioswale
 - Swale Removal

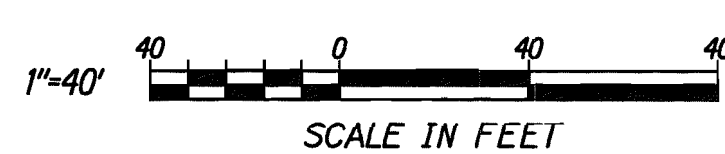

THIS WORK WAS PREPARED BY ME OR UNDER MY SUPERVISION.


EXPIRATION DATE OF THE LICENSE

STATE OF HAWAII
DEPARTMENT OF TRANSPORTATION
HIGHWAYS DIVISION



BIOSWALE PLAN
INTERSTATE ROUTE H-3

MISCELLANEOUS PERMANENT BEST
MANAGEMENT PRACTICES ON OAHU
PROJECT NO. HWY-0-02-11

Scale: 1"=40' Date: May, 2012

SHEET No. C-7 OF 23 SHEETS

FED. ROAD DIST. NO.	STATE	PROJ. NO.	FISCAL YEAR	SHEET NO.	TOTAL SHEETS
HAWAII	HAW.	HWY-0-02-11	2012	20	43

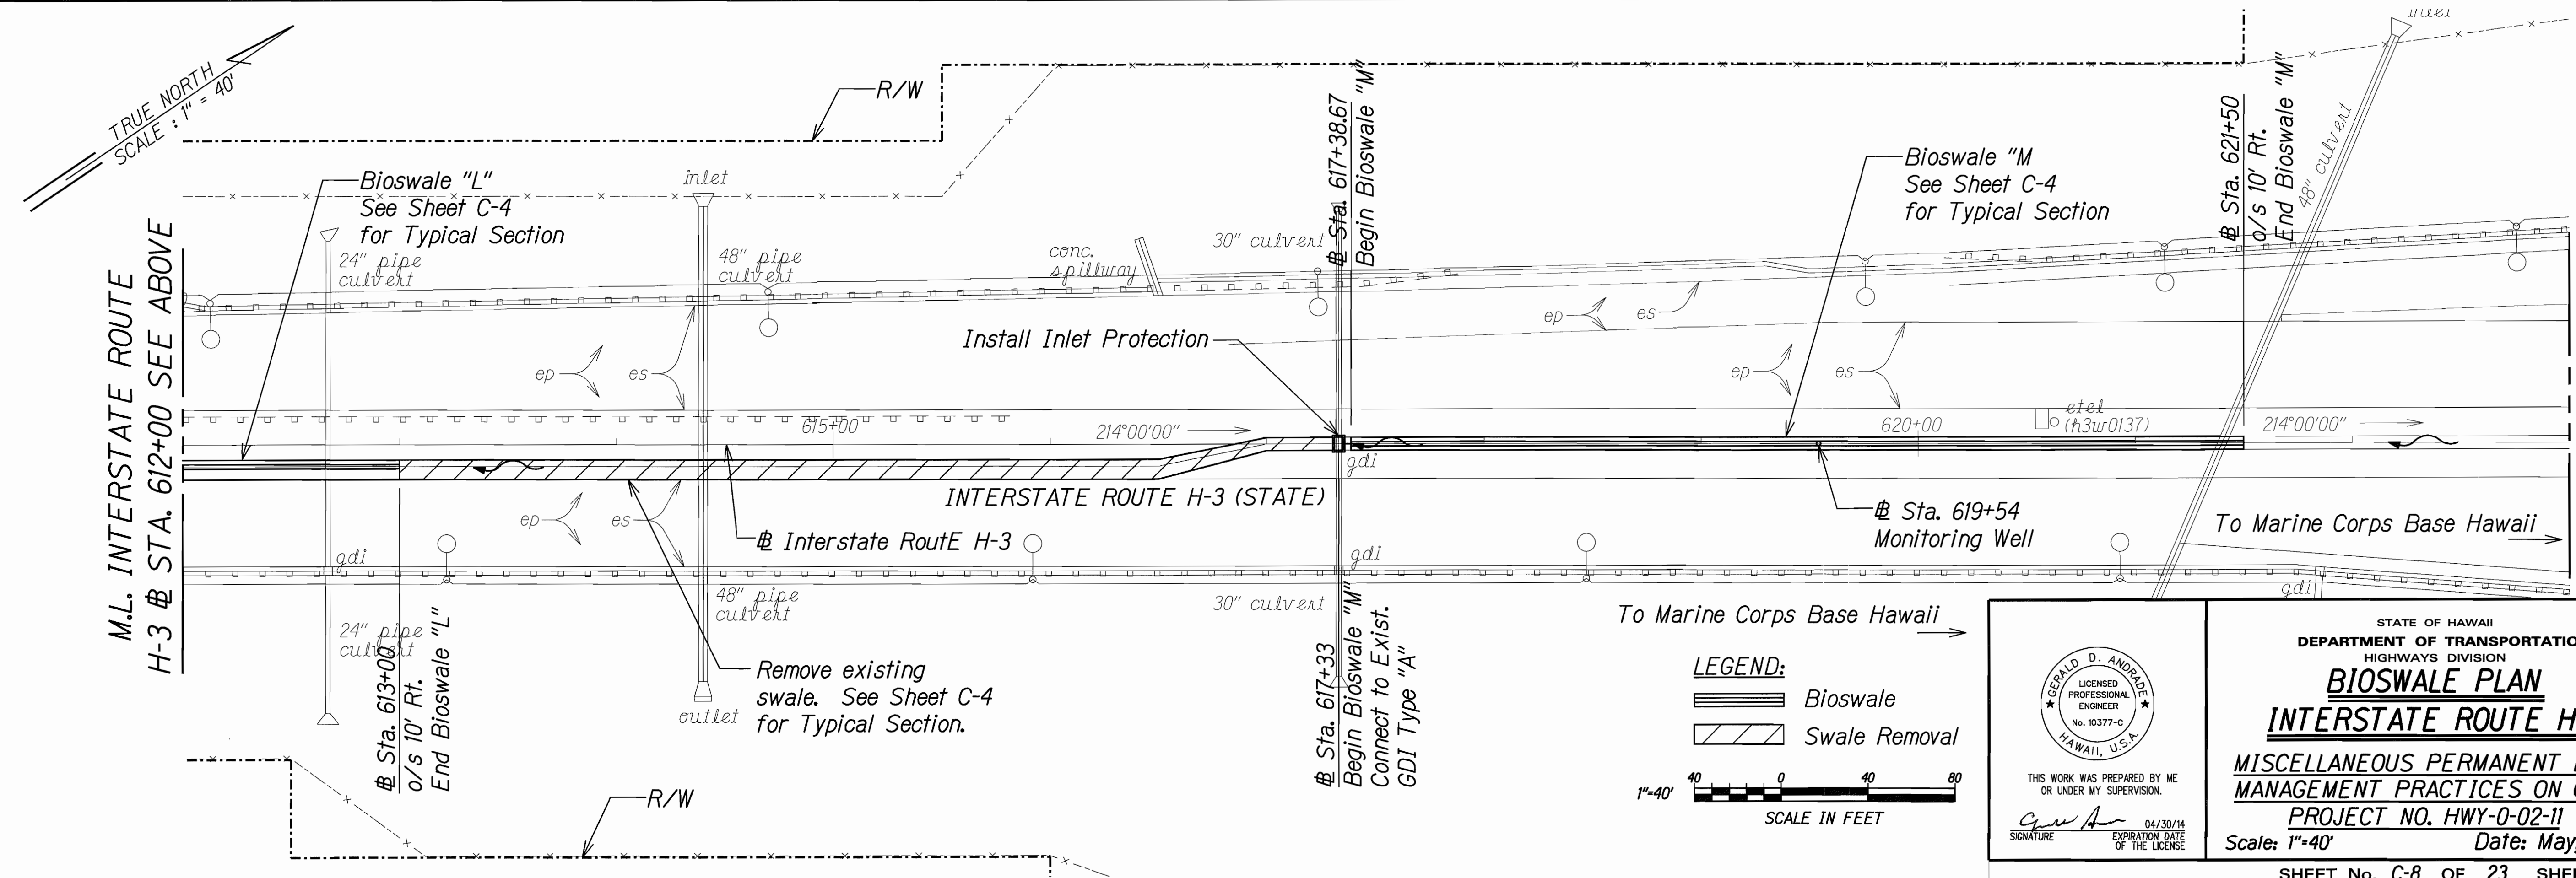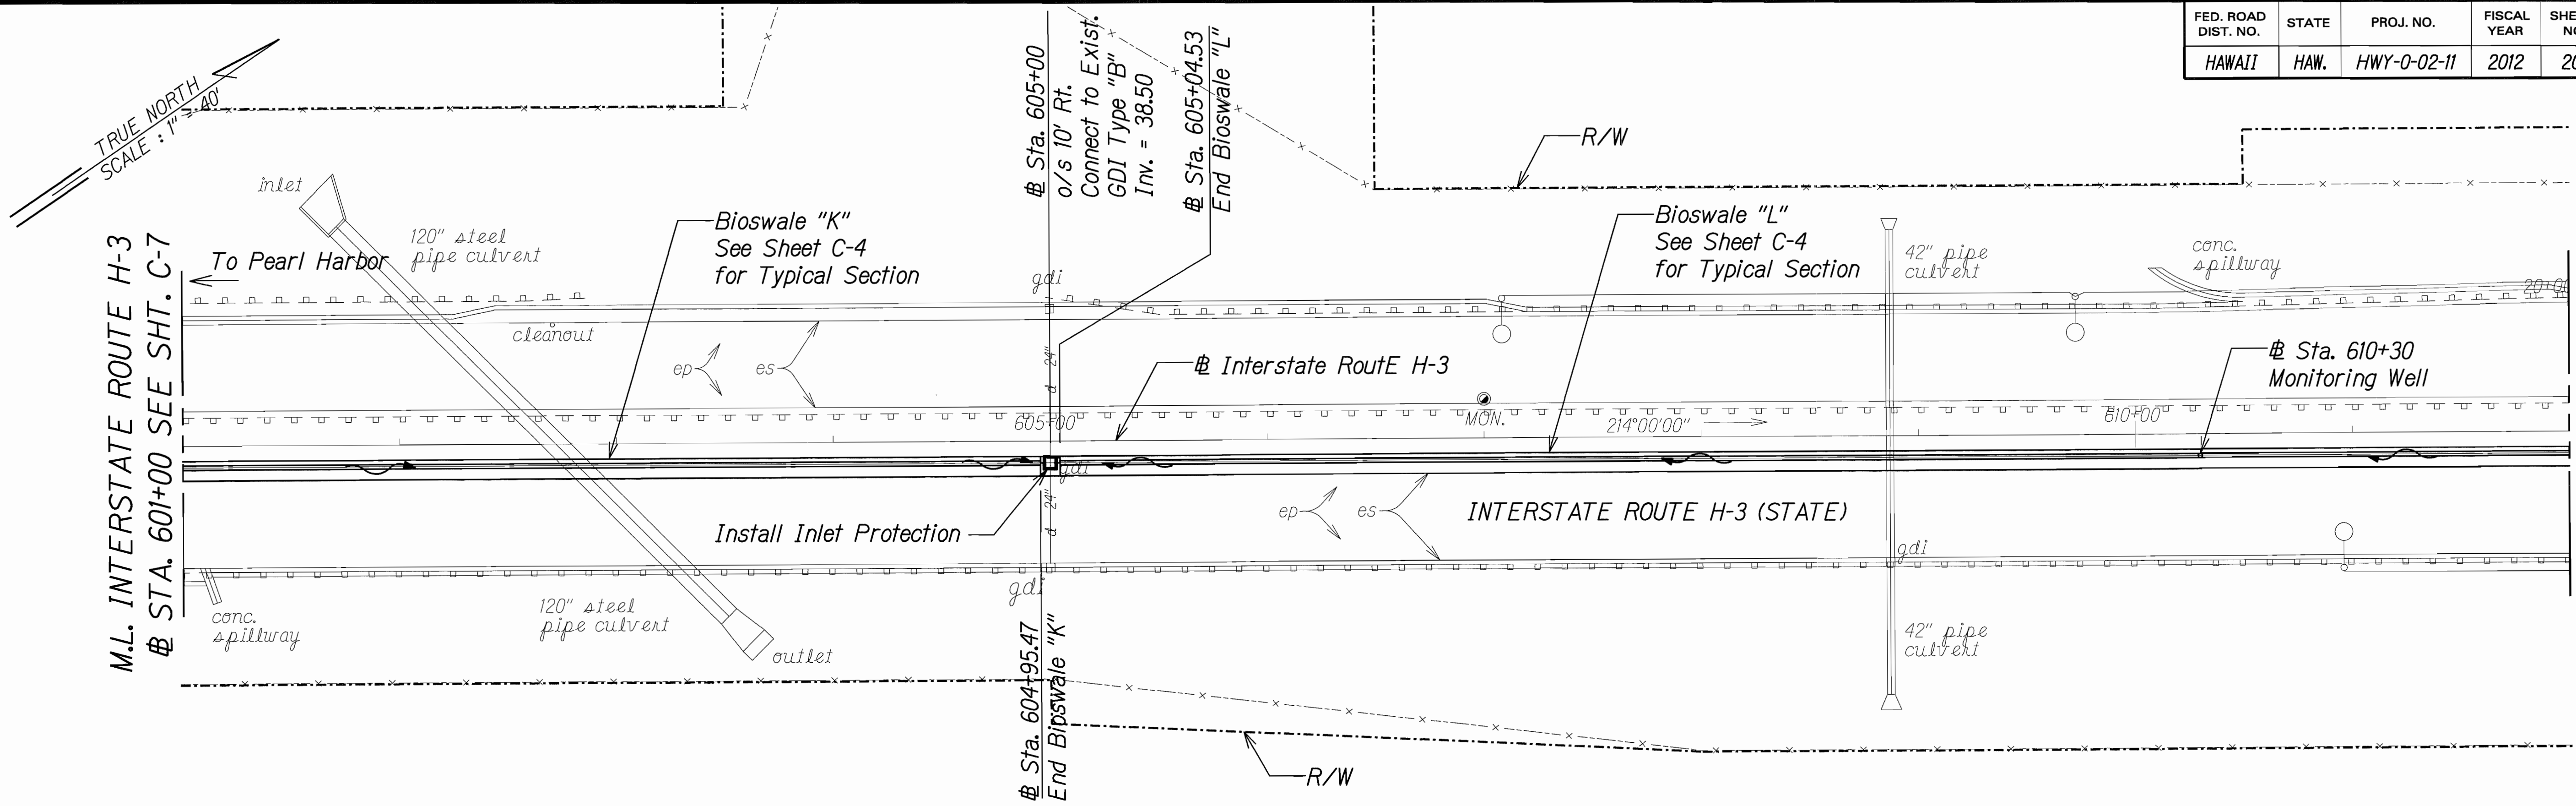

ORIGINAL PLAN	SURVEY PLOTTED BY	DATE
DRAWN BY		
NOTED BY		
CHECKED BY		

LEGEND:

▬▬▬ Bioswale

▨▨▨ Swale Removal

1"=40'

SCALE IN FEET

0 40 80

STATE OF HAWAII
DEPARTMENT OF TRANSPORTATION
HIGHWAYS DIVISION



BIOSWALE PLAN
INTERSTATE ROUTE H-3

MISCELLANEOUS PERMANENT BEST
MANAGEMENT PRACTICES ON OAHU
PROJECT NO. HWY-0-02-11

Scale: 1"=40' Date: May, 2012

SHEET No. C-8 OF 23 SHEETS

FED. ROAD DIST. NO.	STATE	PROJ. NO.	FISCAL YEAR	SHEET NO.	TOTAL SHEETS
HAWAII	HAW.	HWY-0-02-11	2012	21	43

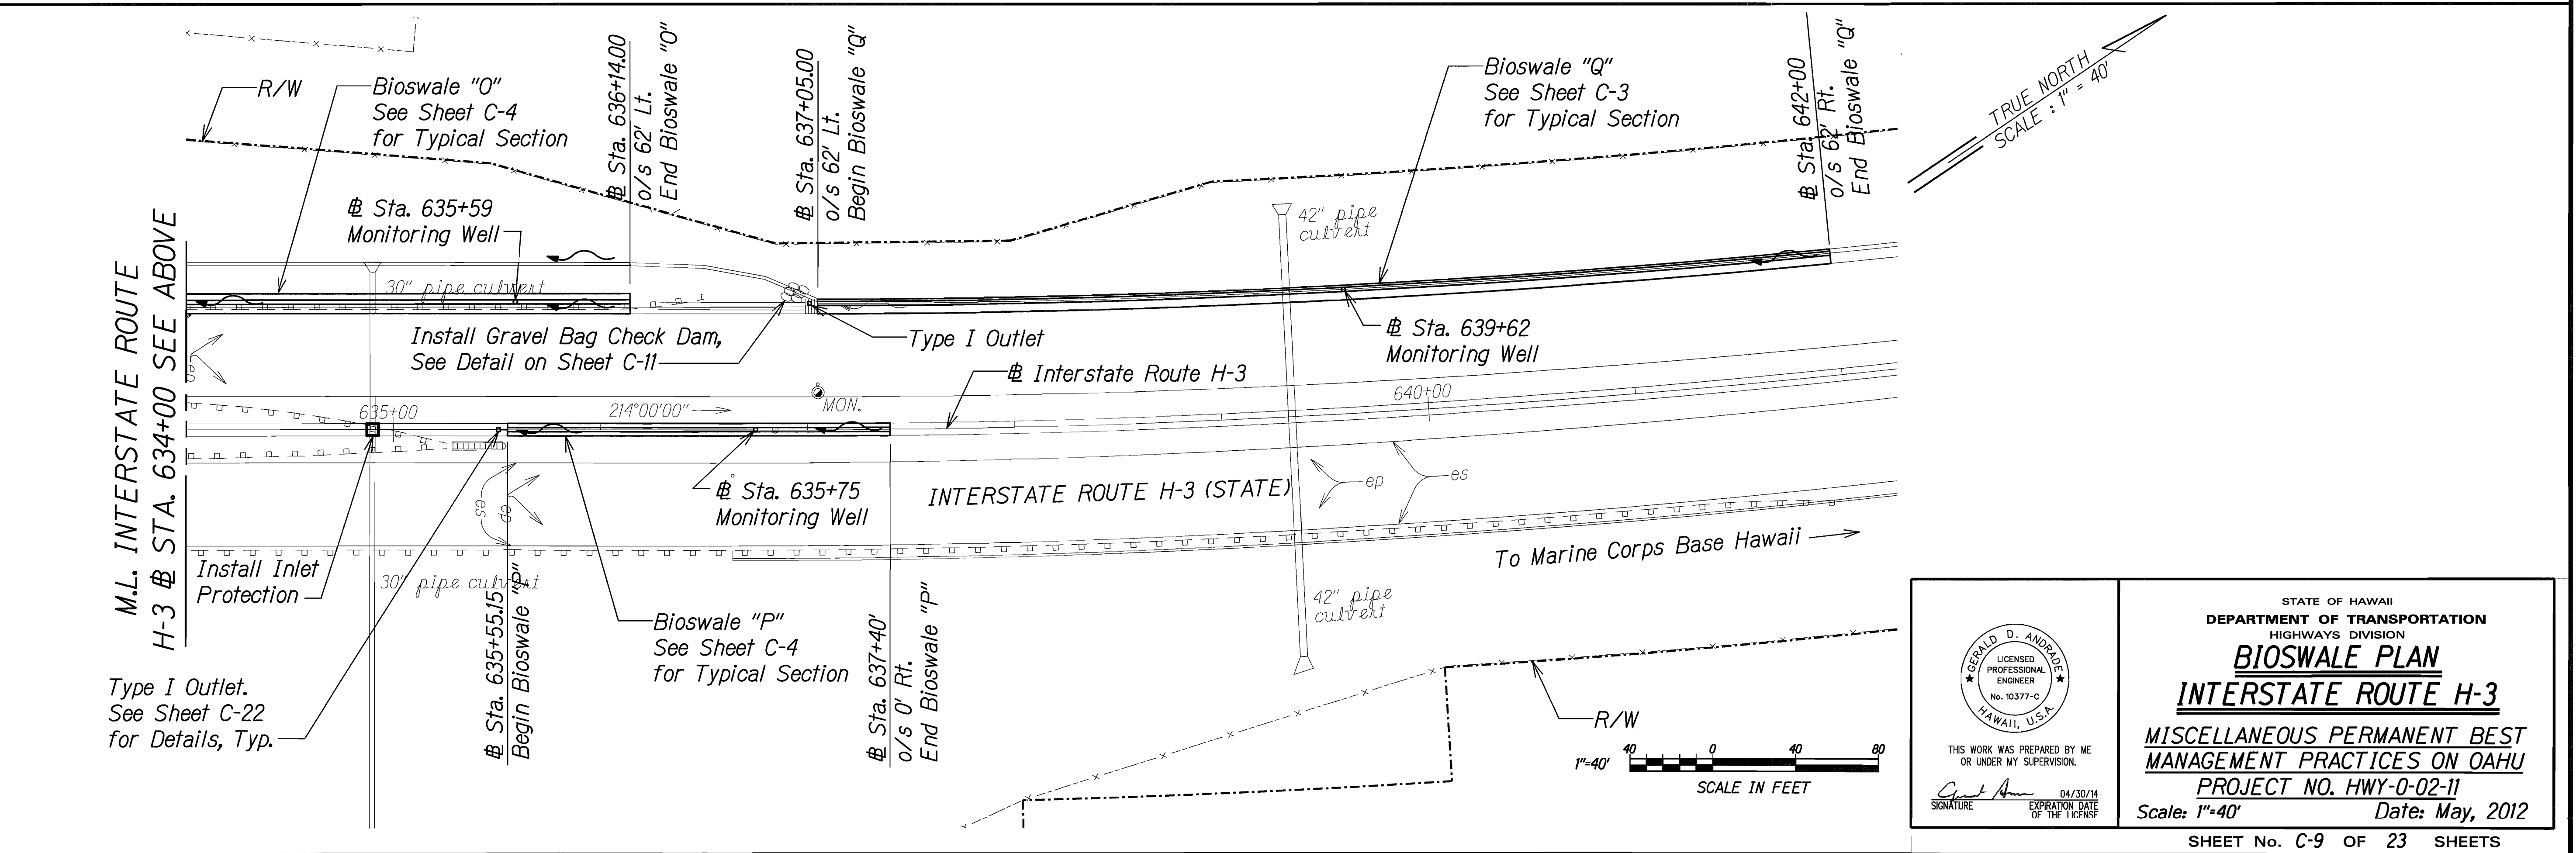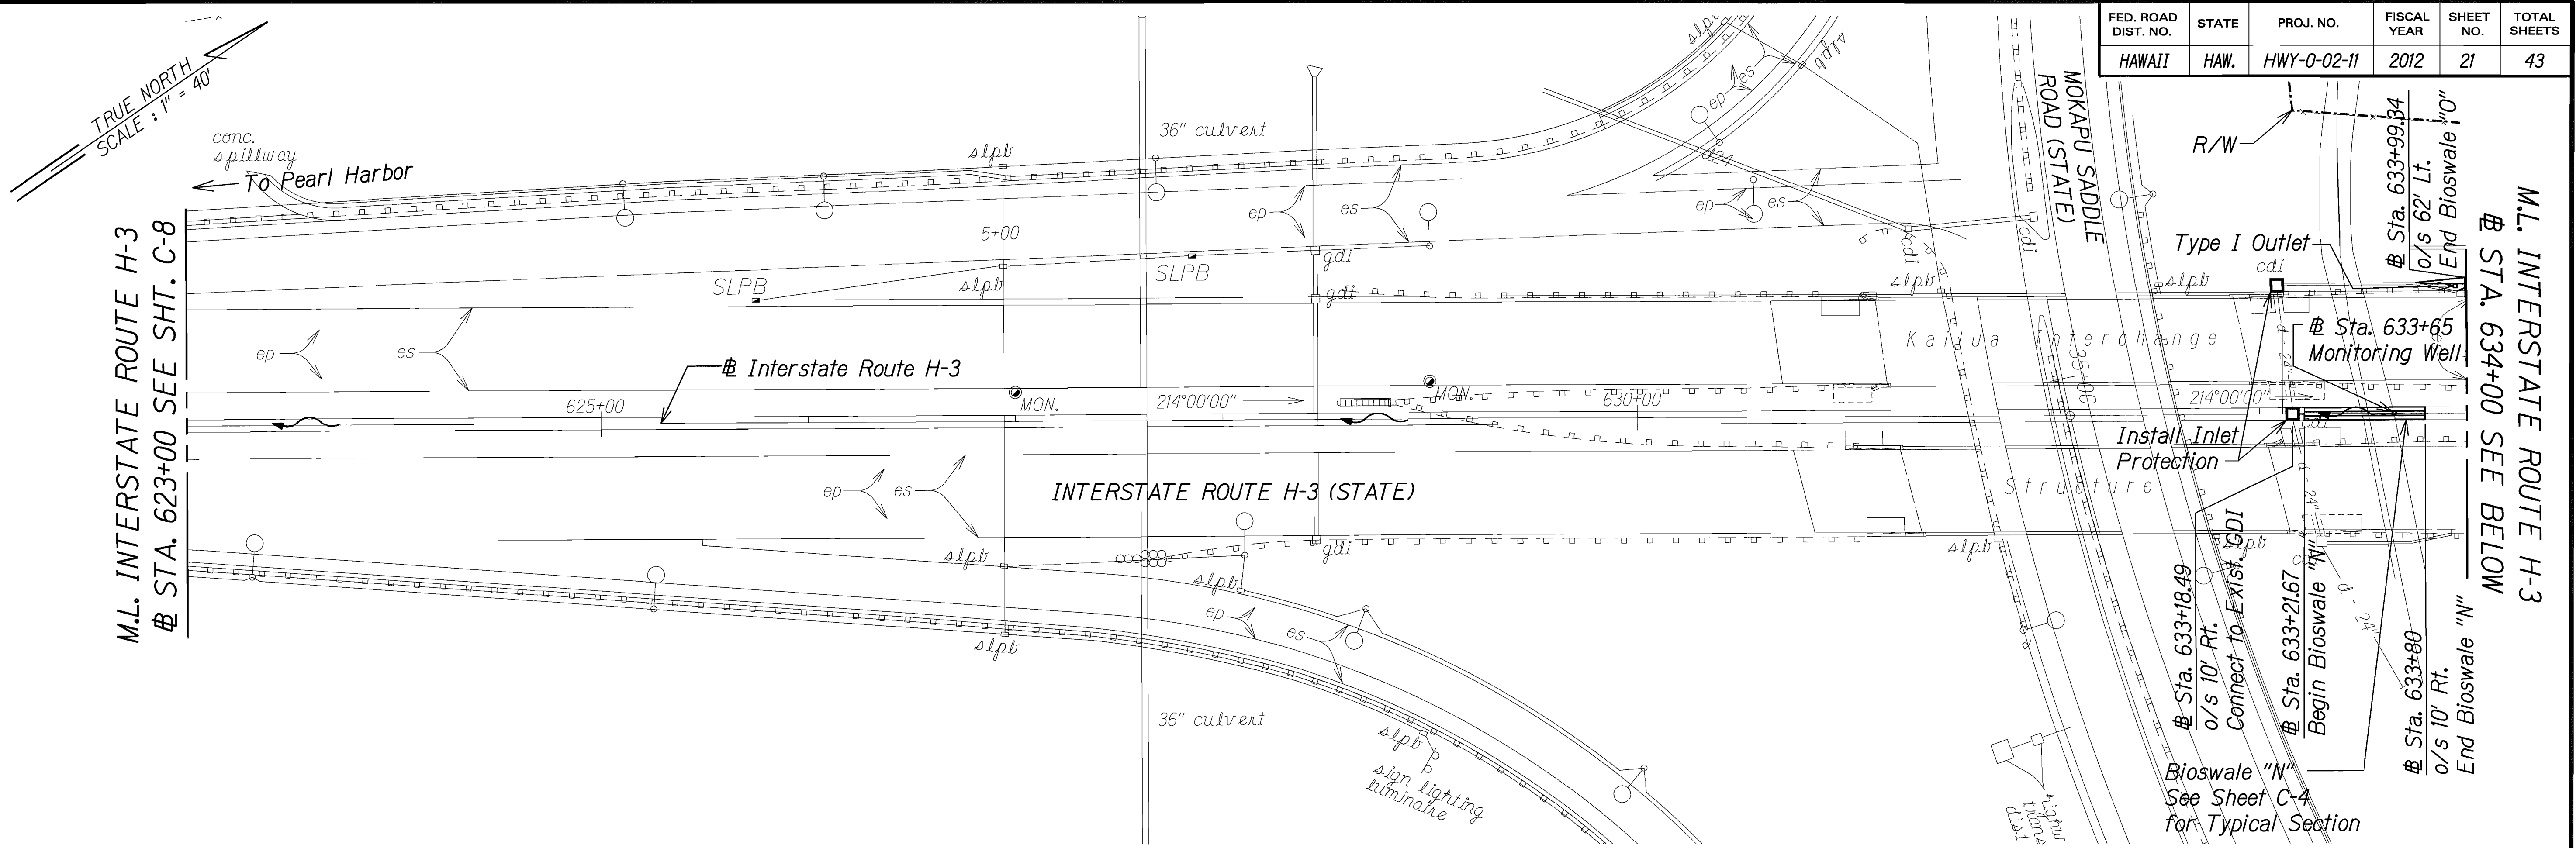

ORIGINAL PLAN	SURVEY PLOTTED BY	DATE
NOTE BOOK	TRACED BY	
	QUANTIFIED BY	
	CHECKED BY	

THIS WORK WAS PREPARED BY ME OR UNDER MY SUPERVISION.

Signature: *Gerald D. Andrade* Date: 04/30/14

EXPIRATION DATE OF THE LICENSE

STATE OF HAWAII
DEPARTMENT OF TRANSPORTATION
HIGHWAYS DIVISION

BIOSWALE PLAN
INTERSTATE ROUTE H-3

MISCELLANEOUS PERMANENT BEST
MANAGEMENT PRACTICES ON OAHU
PROJECT NO. HWY-0-02-11

Scale: 1"=40' Date: May, 2012