


FED. ROAD DIST. NO.	STATE	PROJ. NO.	FISCAL YEAR	SHEET NO.	TOTAL SHEETS
HAWAII	HAW.	HWY-0-02-11	2012	13	43

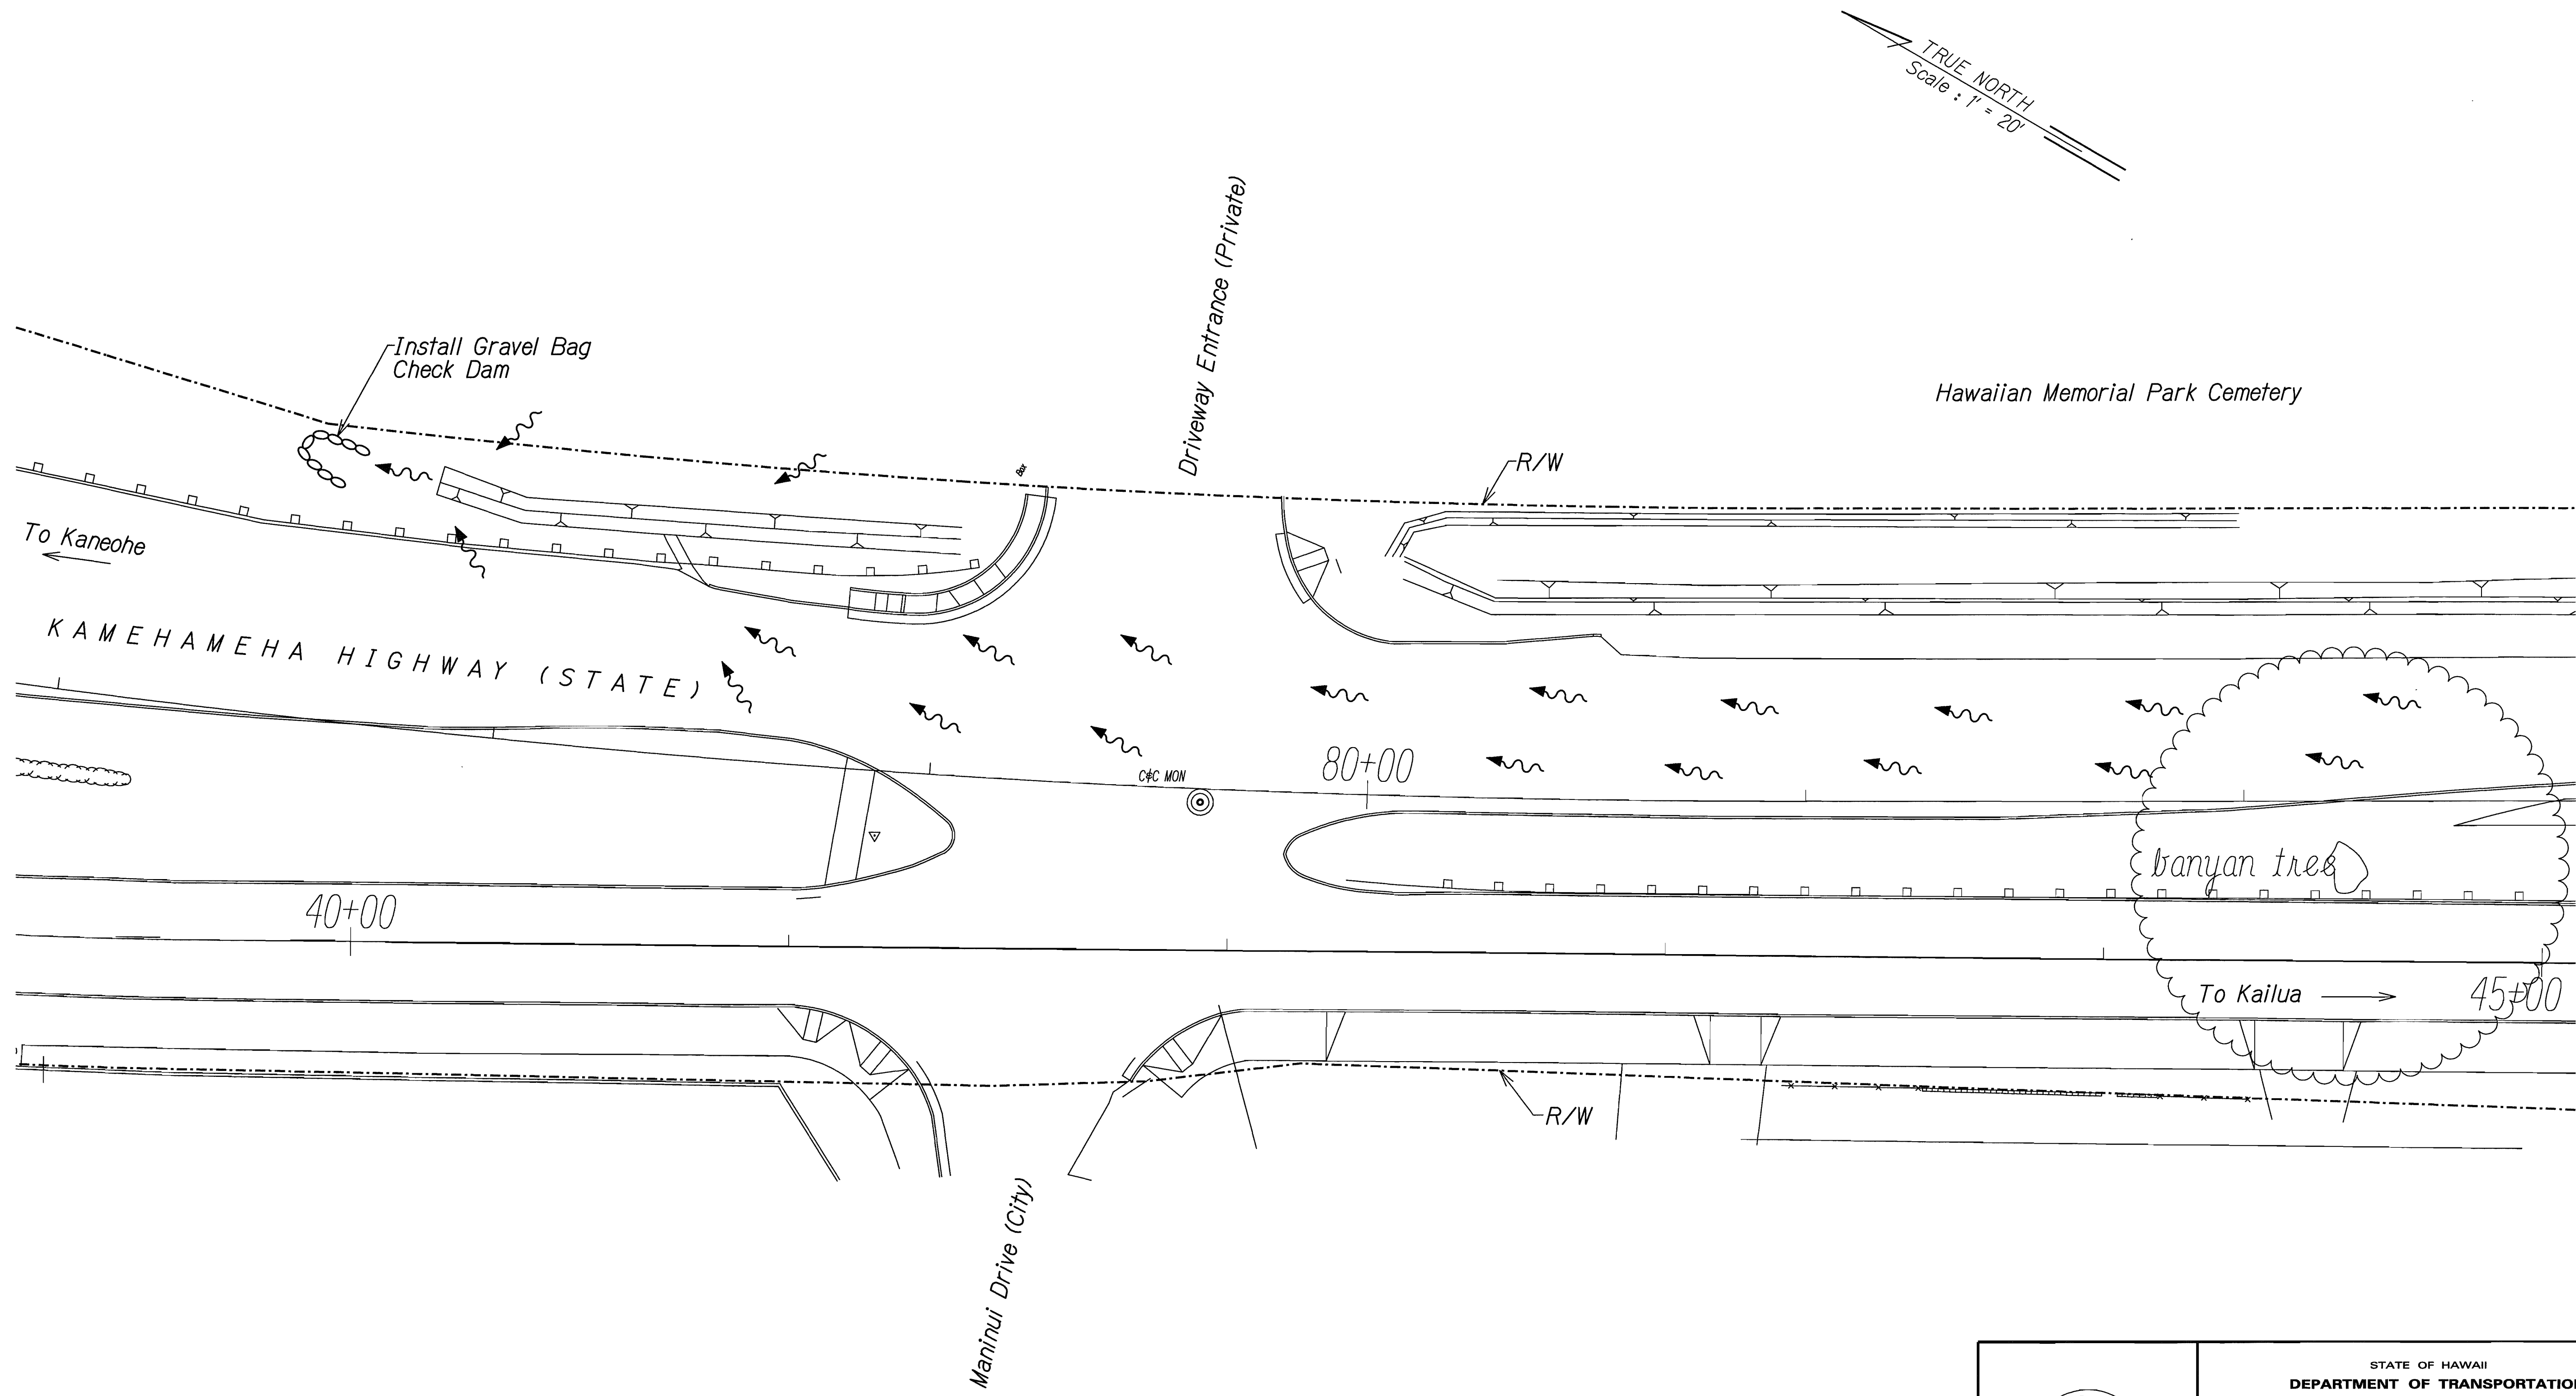

DESIGNED BY	DATE
CHECKED BY	
NOTE BOOK	

T:\16523A-Permanent BMP\Cadd\Sheets\ ECP\Kam.hwy_BMP.dgn