



FED. ROAD DIST. NO.	STATE	PROJ. NO.	FISCAL YEAR	SHEET NO.	TOTAL SHEETS
HAWAII	HAW.	HWY-O-04-14M	2014	60	67

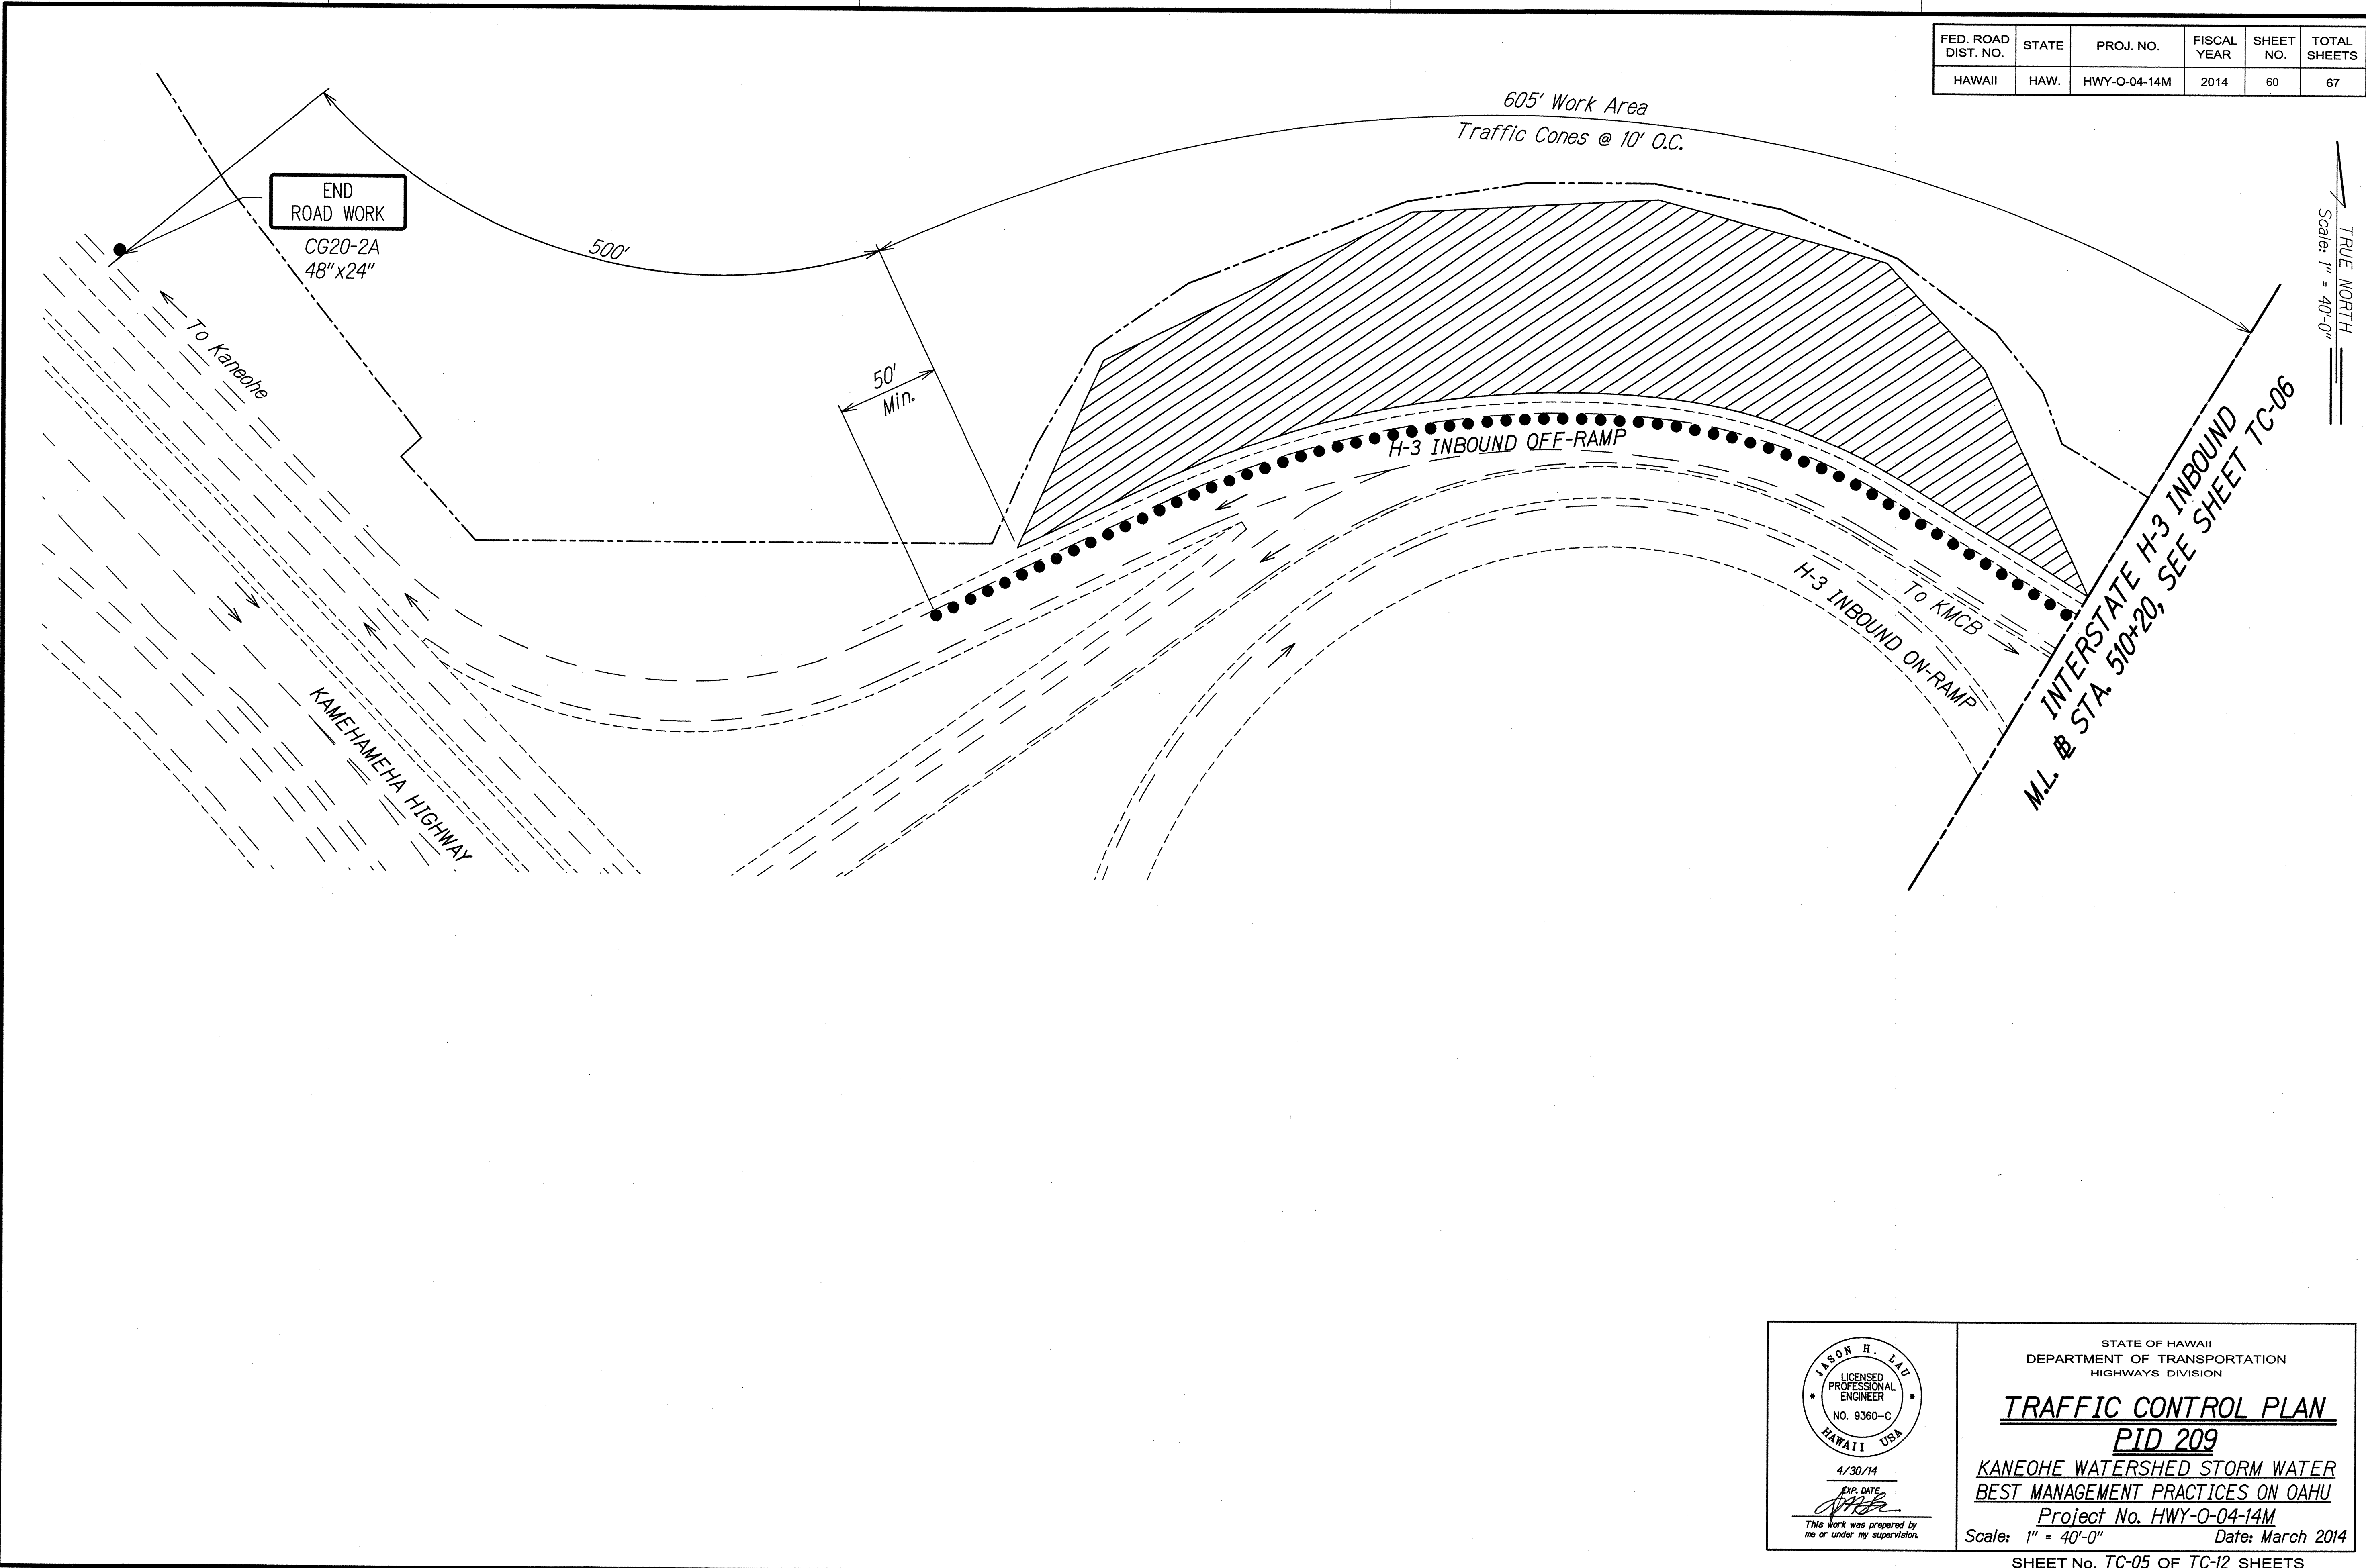

ORIGINAL PLAN	DATE
DRAWN BY	
DESIGNED BY	
QUANTITIES BY	
CHECKED BY	
NOTED BY	
DATE	


TOP-M TCR-XX SITE 3 (PID-209)JWG 3/3/2014 10:52:40 AM

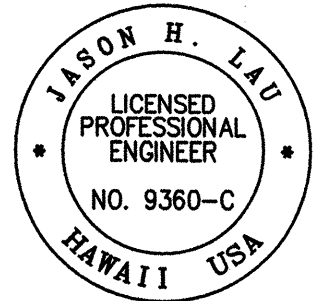

4/30/14
 EXP. DATE
 This Work was prepared by
 me or under my supervision.

STATE OF HAWAII
 DEPARTMENT OF TRANSPORTATION
 HIGHWAYS DIVISION
TRAFFIC CONTROL PLAN
PID 209
 KANEHOE WATERSHED STORM WATER
 BEST MANAGEMENT PRACTICES ON OAHU
 Project No. HWY-O-04-14M
 Scale: 1" = 40'-0" Date: March 2014
 SHEET No. TC-05 OF TC-12 SHEETS

FED. ROAD DIST. NO.	STATE	PROJ. NO.	FISCAL YEAR	SHEET NO.	TOTAL SHEETS
HAWAII	HAW.	HWY-O-04-14M	2014	61	67

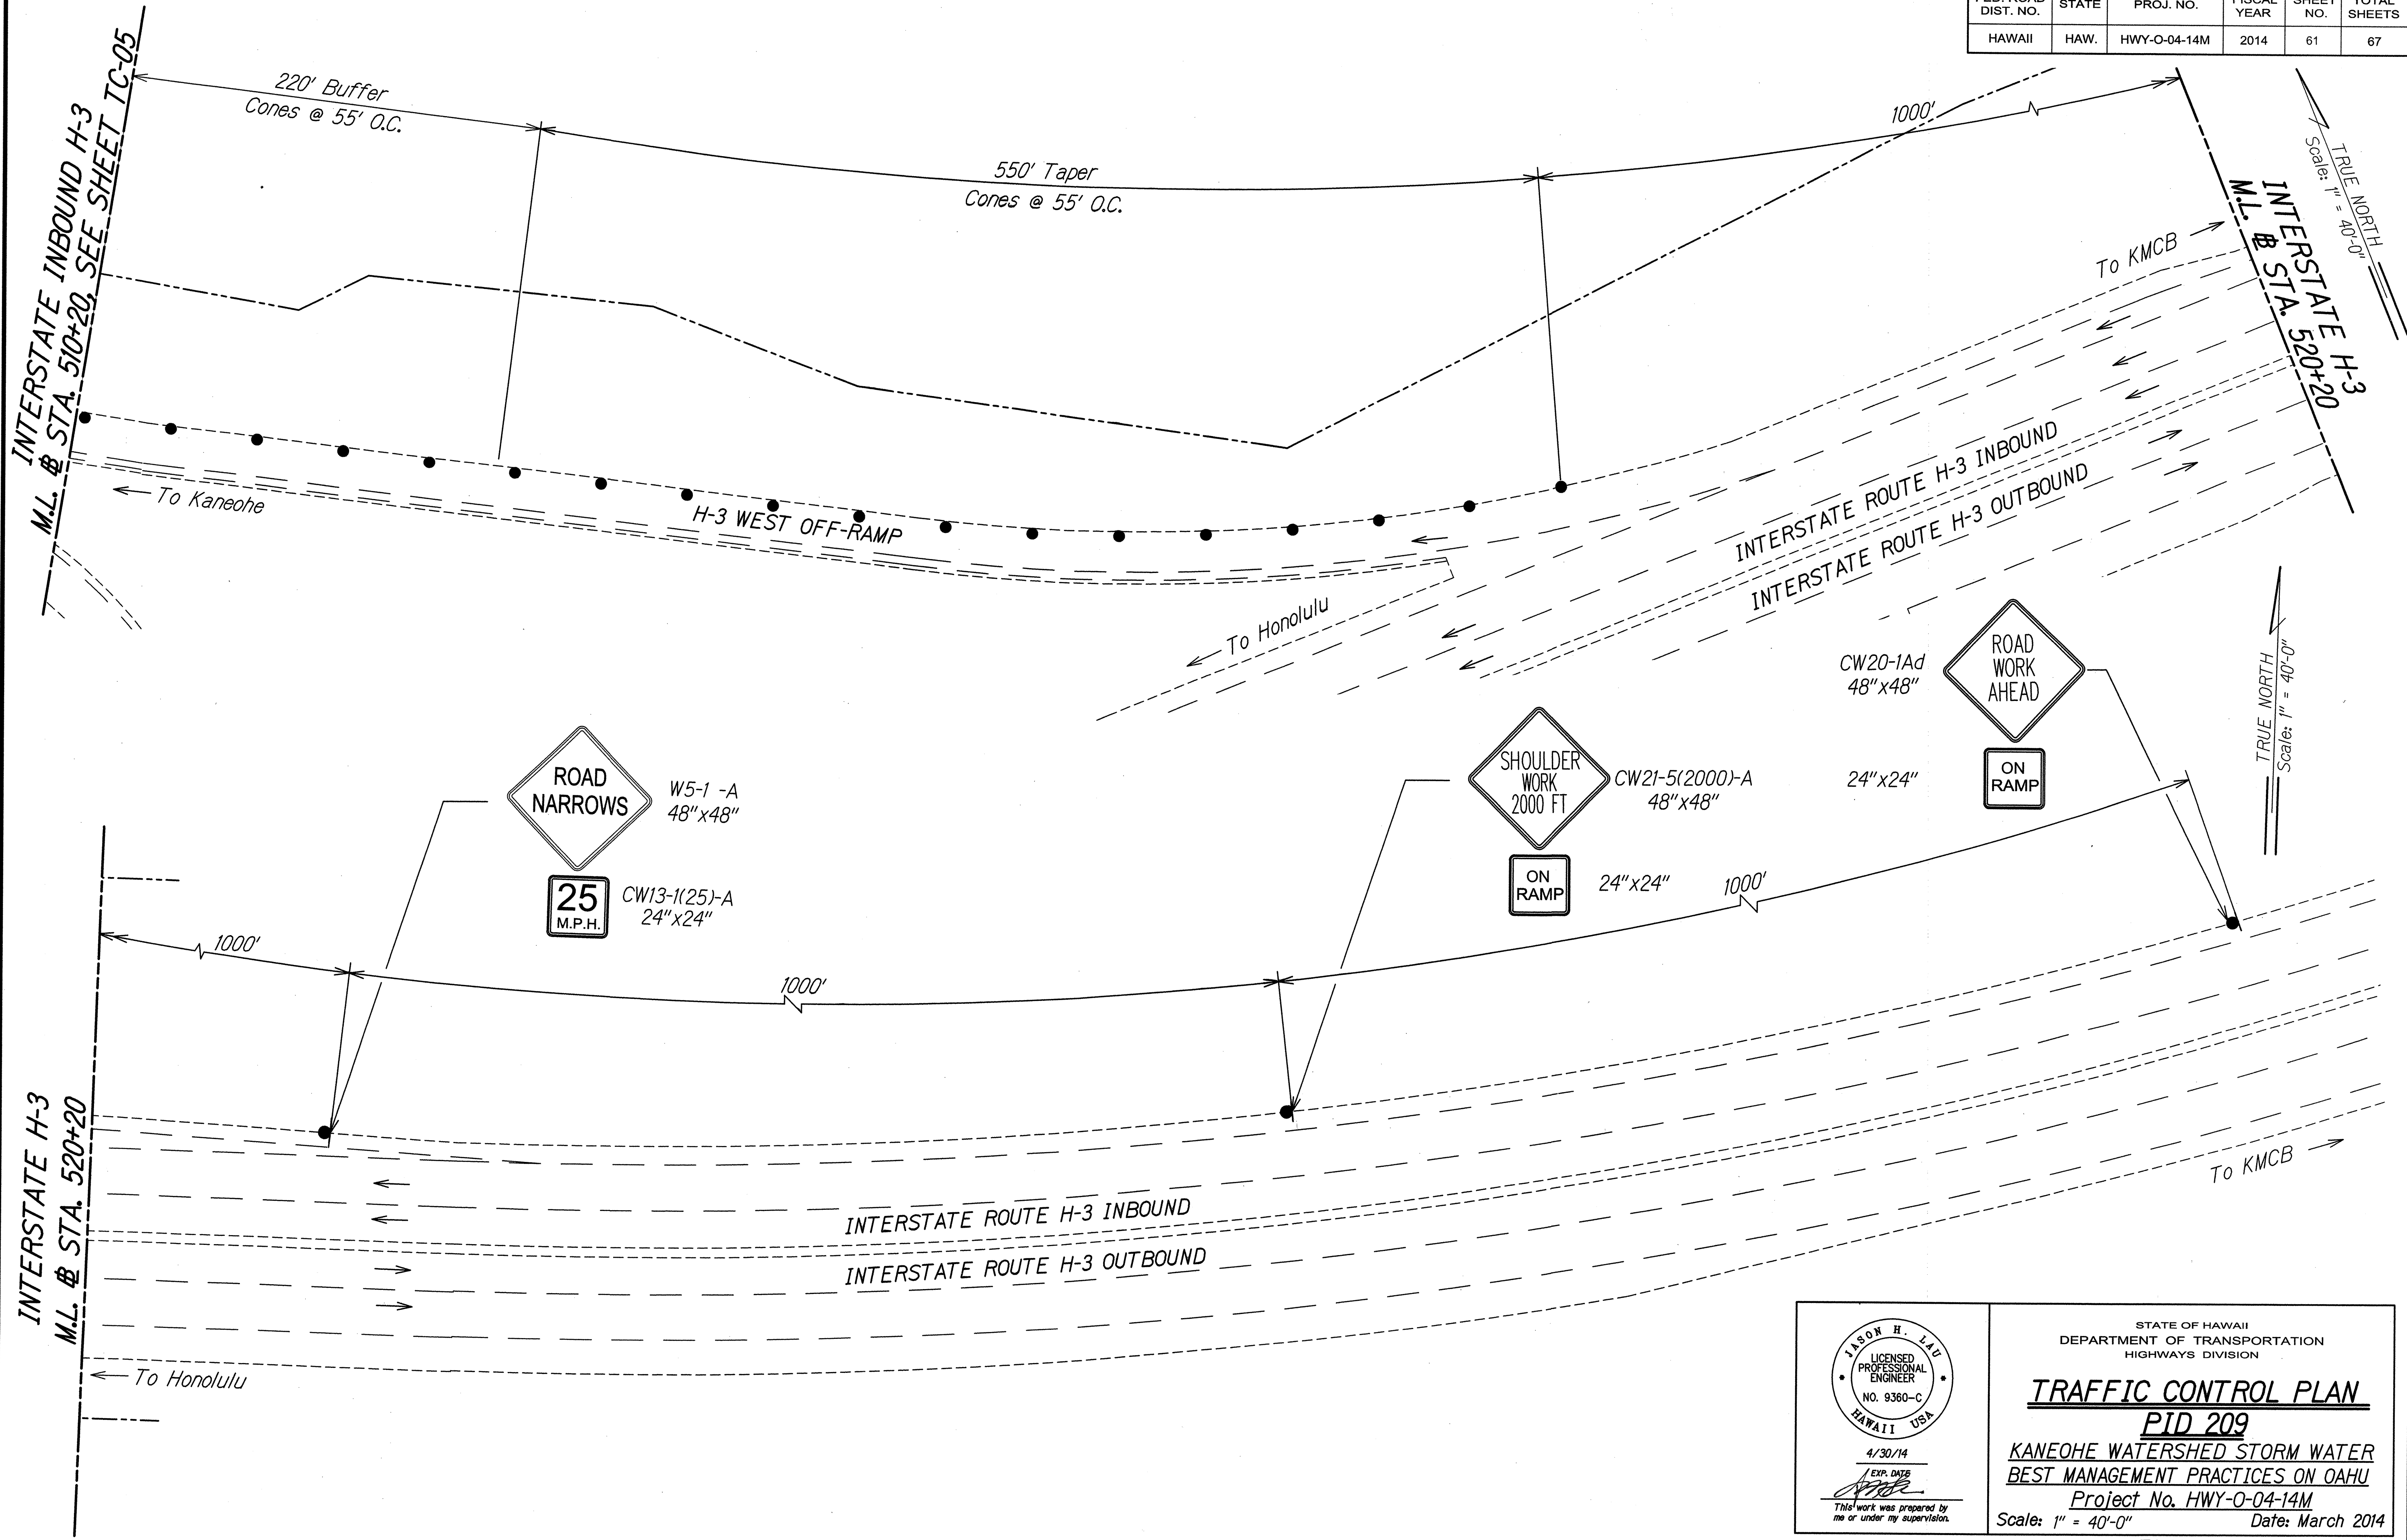

ORIGINAL PLAN	DATE
DRAWN BY	
DESIGNED BY	
CHECKED BY	
NO.	

TOP-M TPC-K SITE 3 (PID.2020) 3/3/2014 05:237 AM


4/30/14
EXP. DATE
This work was prepared by me or under my supervision.

STATE OF HAWAII
DEPARTMENT OF TRANSPORTATION
HIGHWAYS DIVISION

TRAFFIC CONTROL PLAN
PID 209

KANEOHE WATERSHED STORM WATER
BEST MANAGEMENT PRACTICES ON OAHU
Project No. HWY-O-04-14M
Scale: 1" = 40'-0" Date: March 2014

FED. ROAD DIST. NO.	STATE	PROJ. NO.	FISCAL YEAR	SHEET NO.	TOTAL SHEETS
HAWAII	HAW.	HWY-O-04-14M	2014	62	67

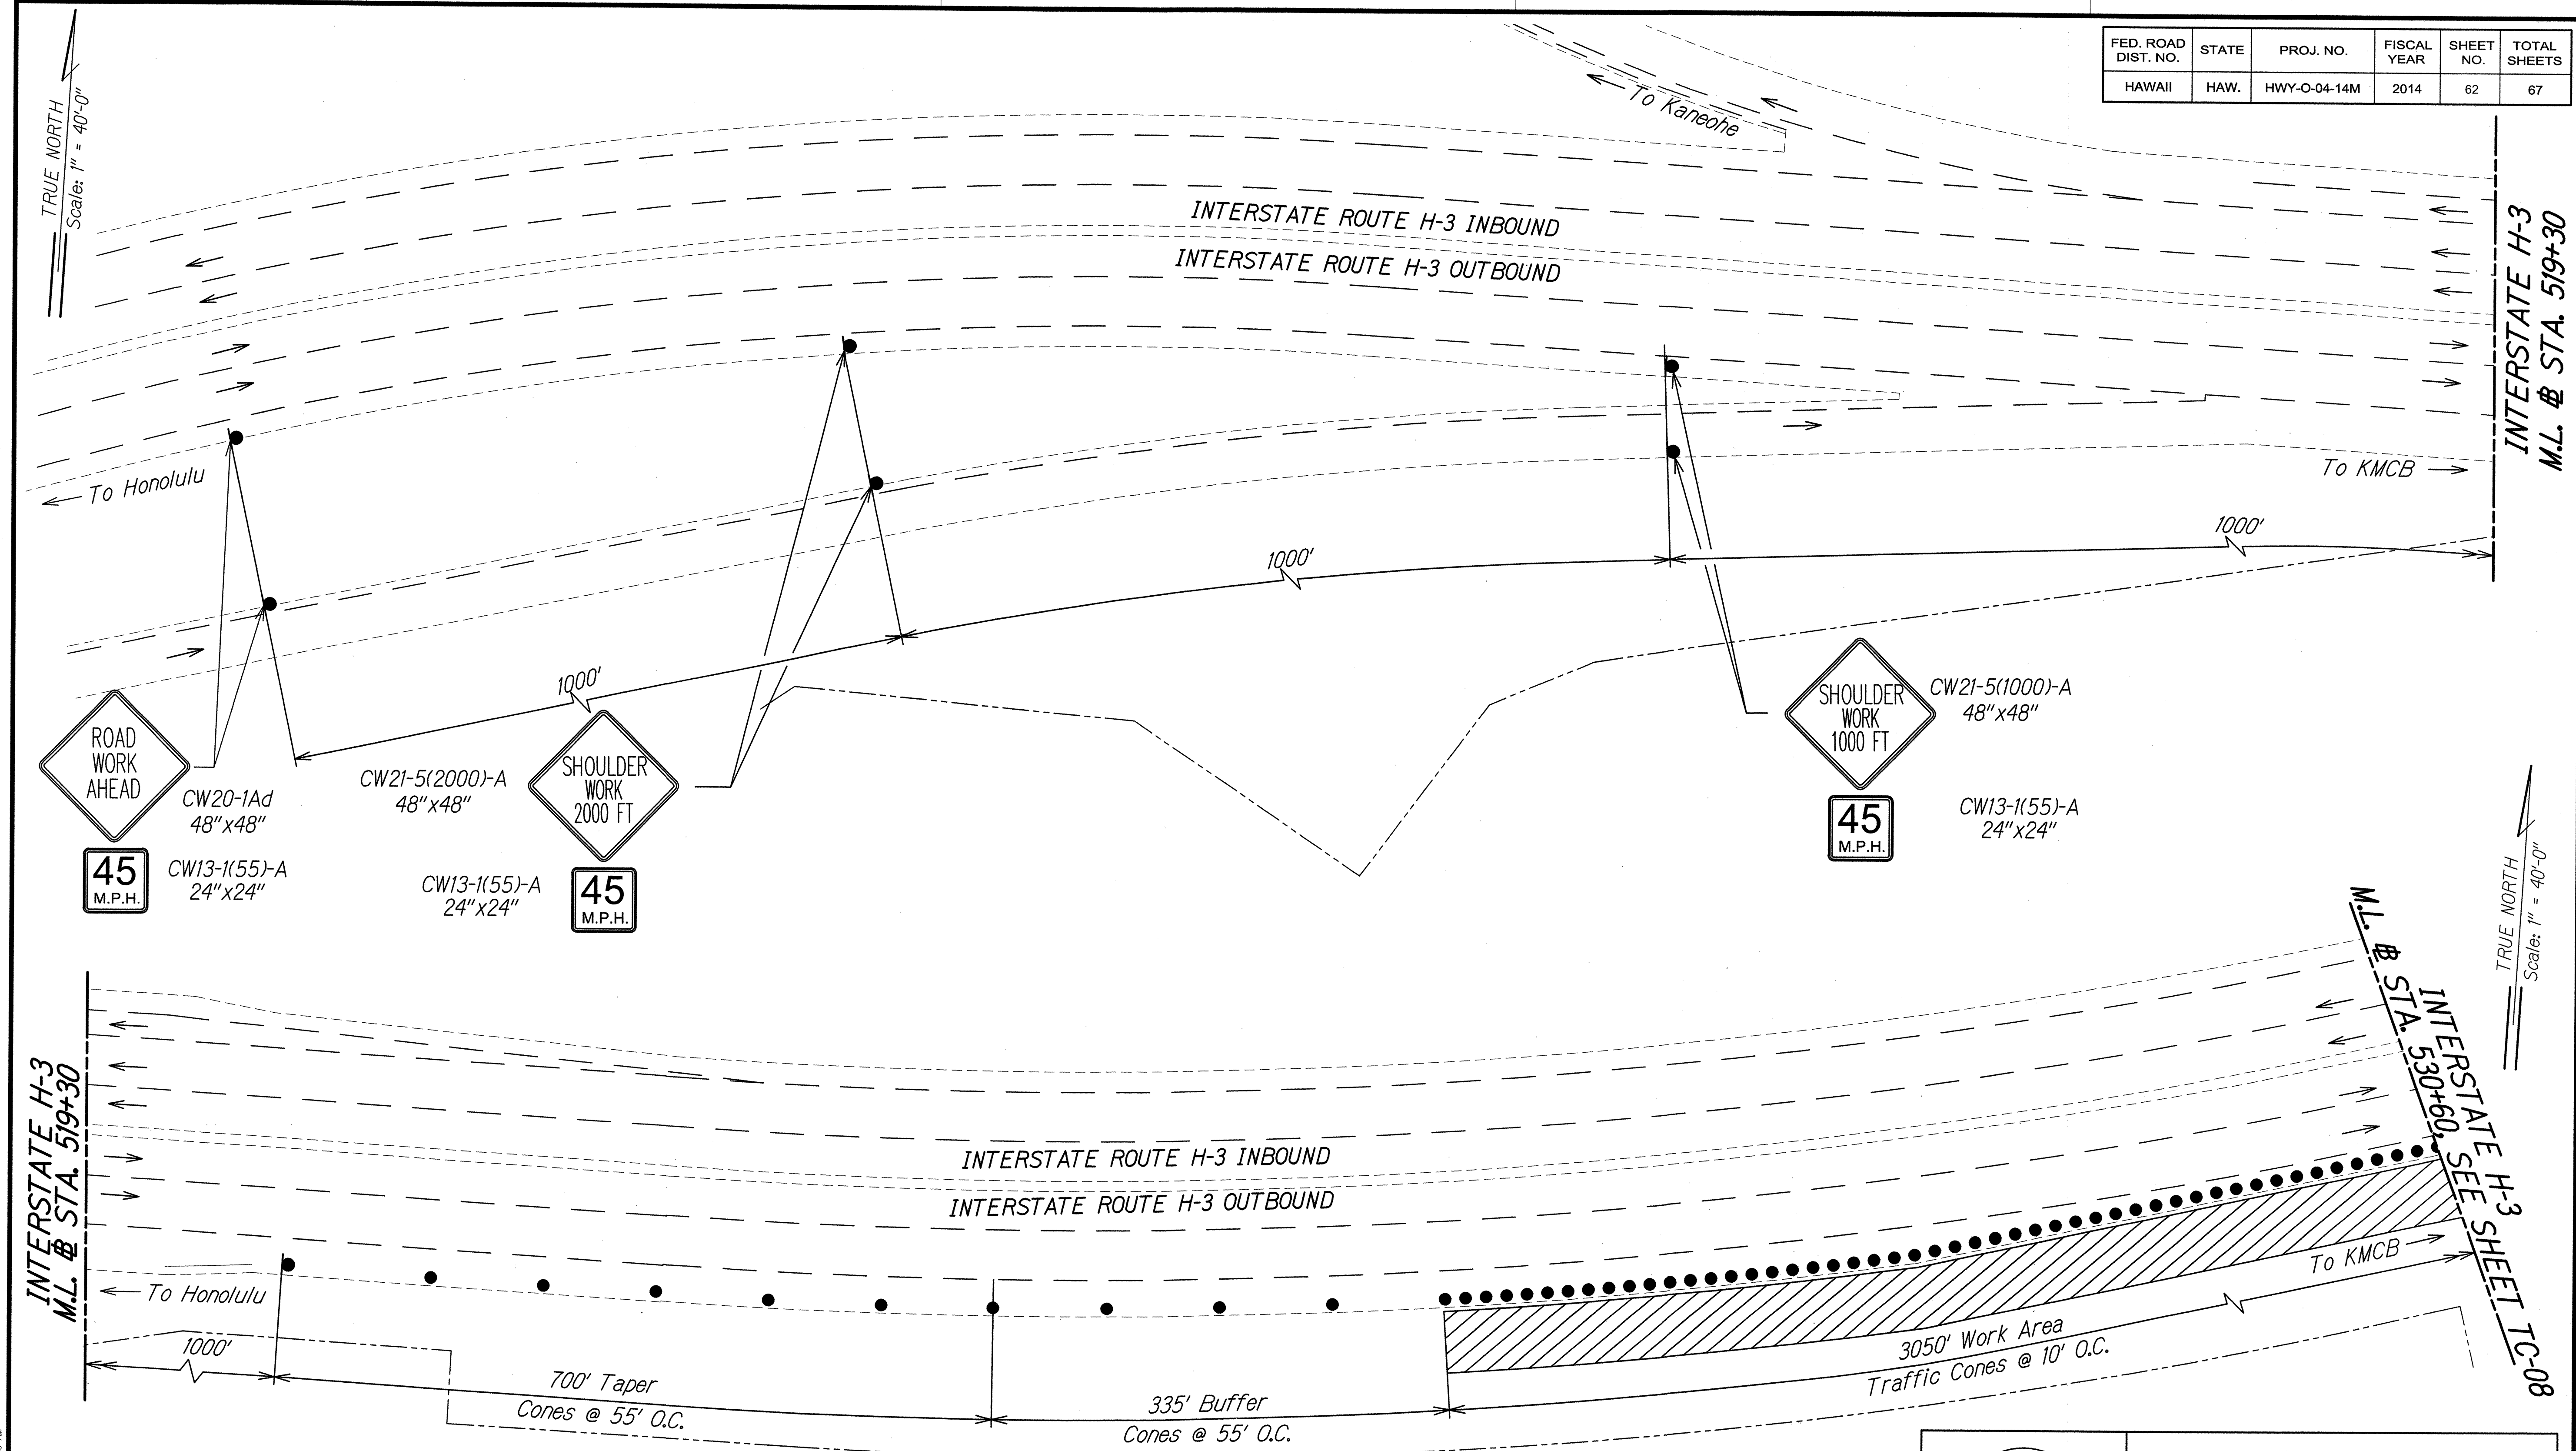

SURVEY PLOTTED BY	DATE
DESIGNED BY	
QUANTITIES BY	
CHECKED BY	

TOP-XX TOP-XX SITE PLOT 2010WG 3/23/2014 03:52:59 AM

4/30/14
This work was prepared by me or under my supervision.





STATE OF HAWAII
DEPARTMENT OF TRANSPORTATION
HIGHWAYS DIVISION

TRAFFIC CONTROL PLAN
PID 210

KANEHOE WATERSHED STORM WATER
BEST MANAGEMENT PRACTICES ON OAHU
Project No. HWY-O-04-14M
Date: March 2014


SHEET No. TC-07 OF TC-12 SHEETS

FED. ROAD DIST. NO.	STATE	PROJ. NO.	FISCAL YEAR	SHEET NO.	TOTAL SHEETS
HAWAII	HAW.	HWY-O-04-14M	2014	63	67

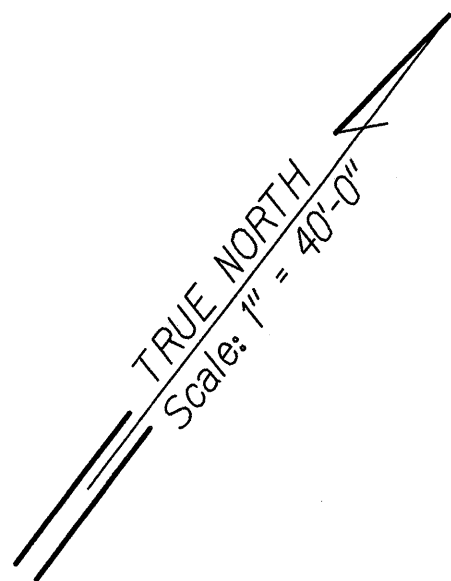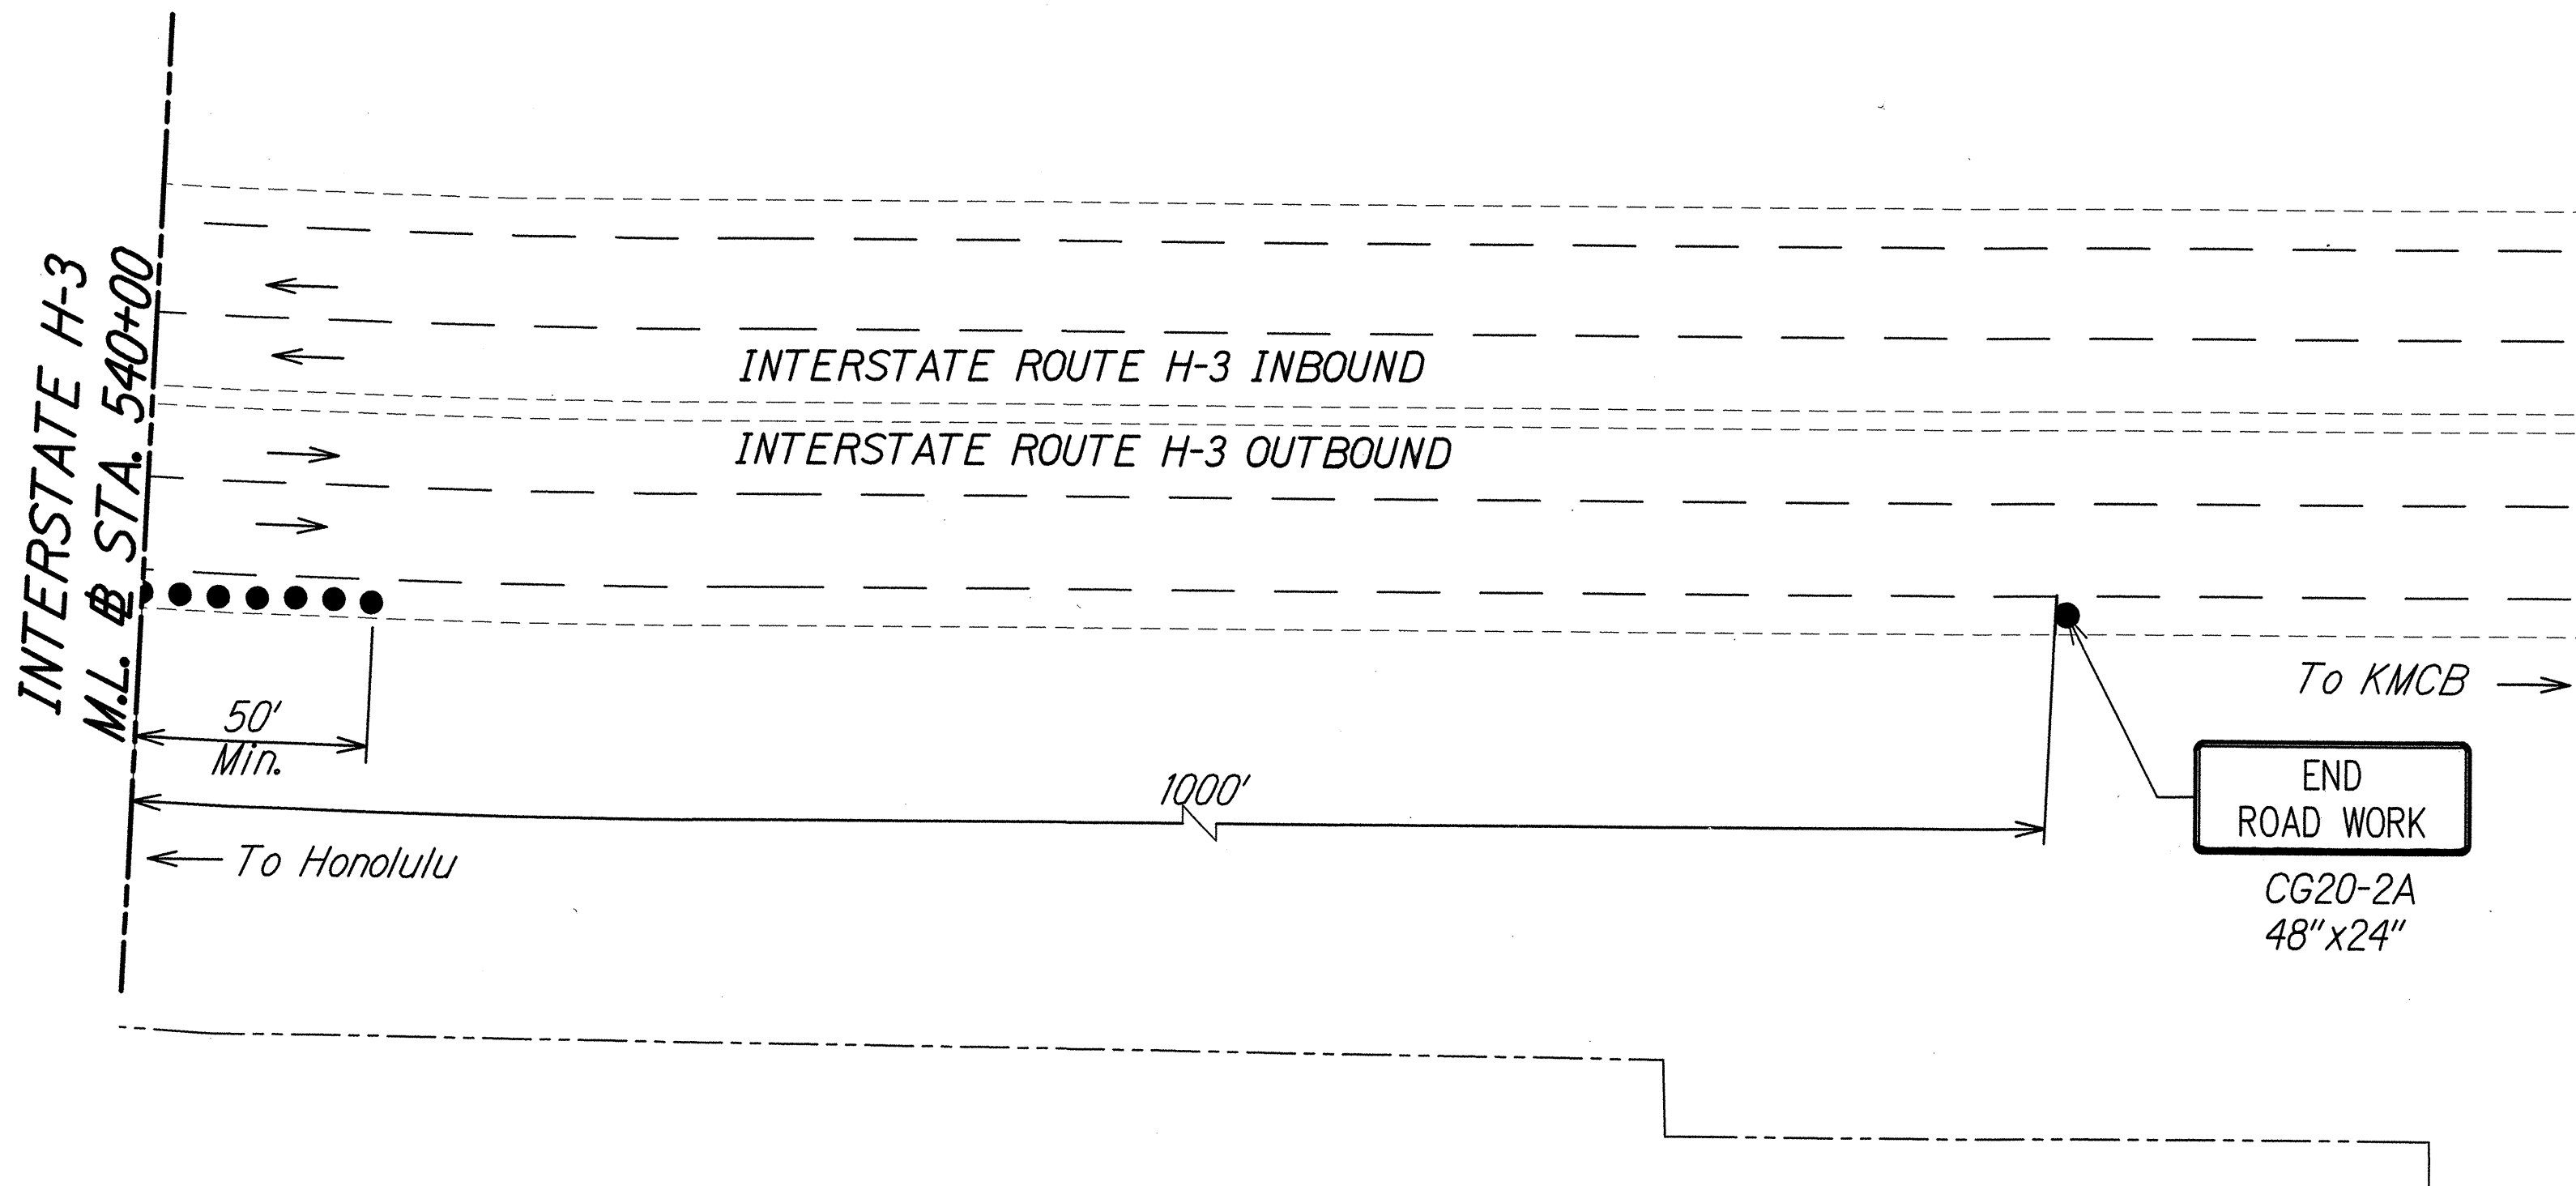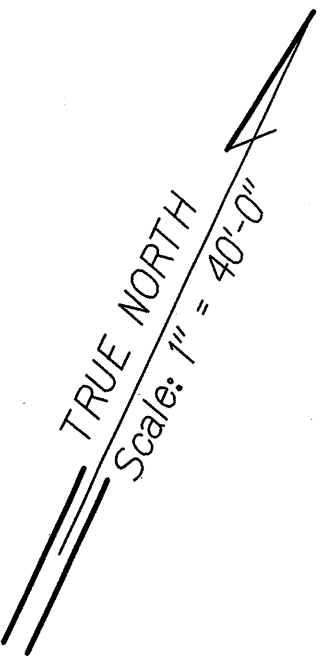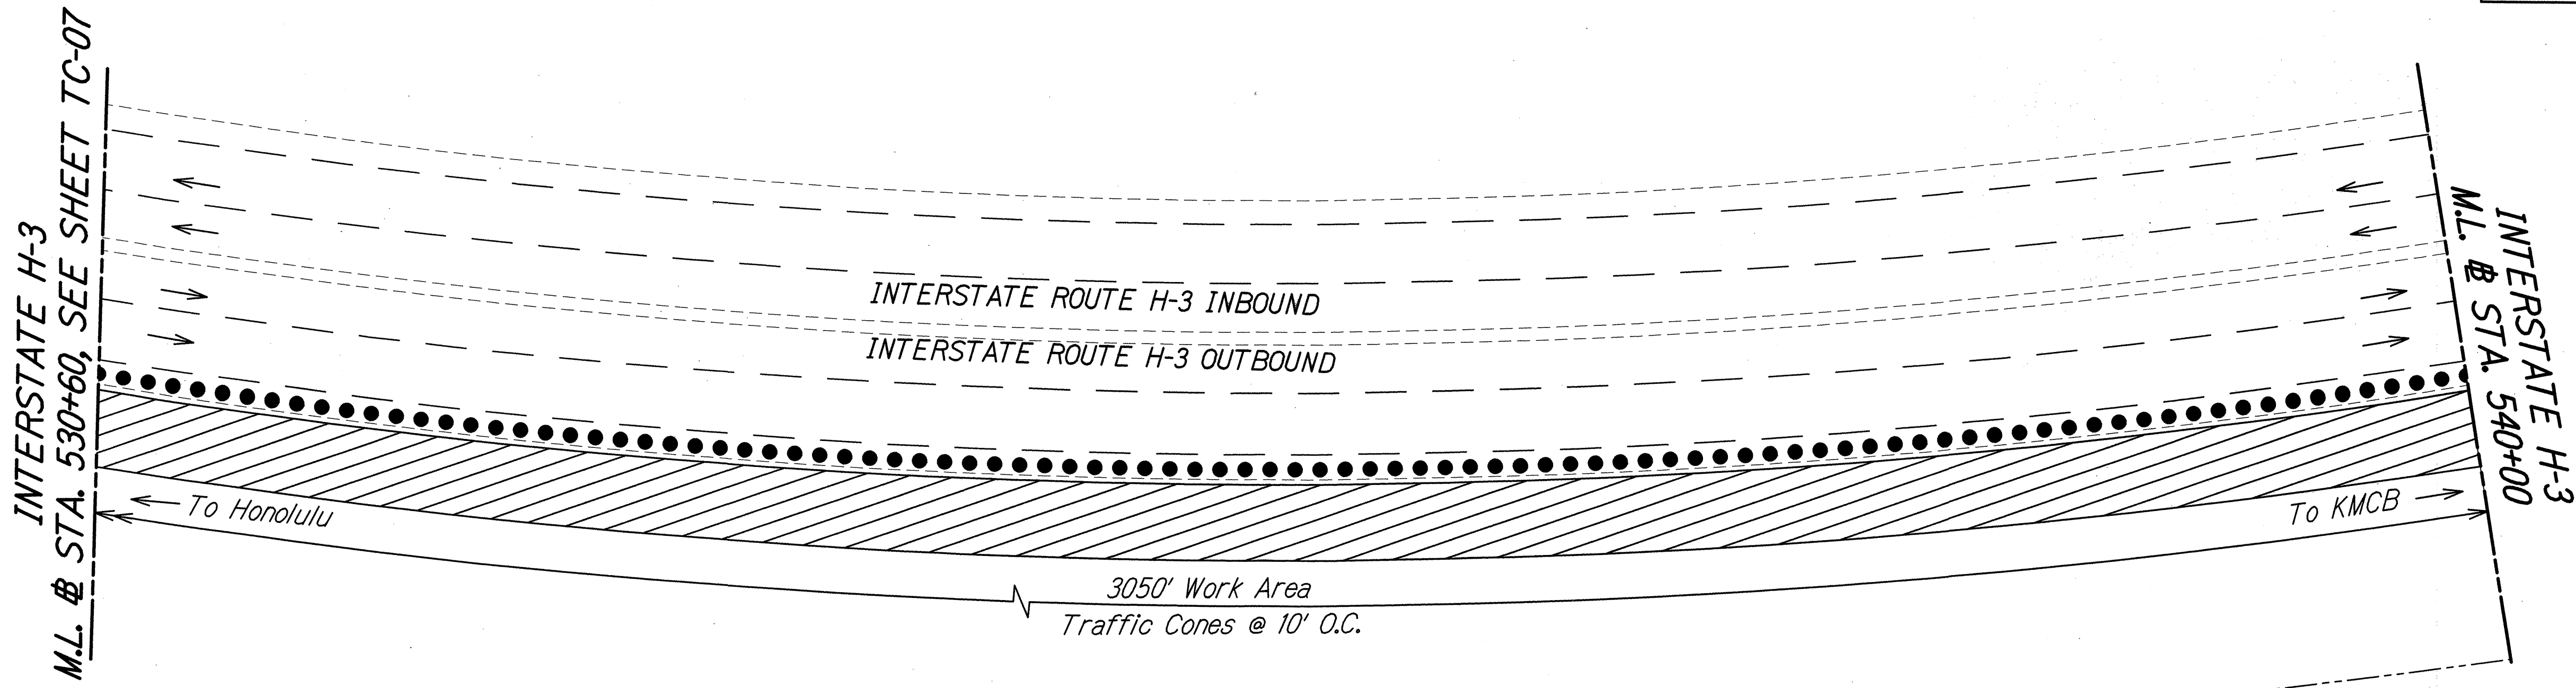

ORIGINAL PLAN	SURVEY PLOTTED BY	DATE
DRAWN BY		
DESIGNED BY		
CHECKED BY		
NOTED BY		
DATE		

TOP-XX TC-XX SITE PID2020MG 3/2/2014 10:56:41 AM

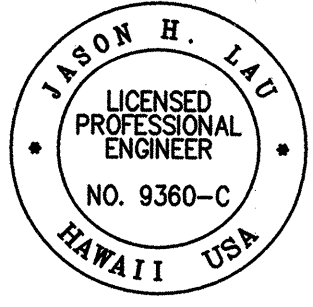

4/30/14
EXP. DATE

Jason H. Liu
This work was prepared by me or under my supervision.


STATE OF HAWAII
DEPARTMENT OF TRANSPORTATION
HIGHWAYS DIVISION

TRAFFIC CONTROL PLAN
PID 210

KANEOTE WATERSHED STORM WATER
BEST MANAGEMENT PRACTICES ON OAHU
Project No. HWY-O-04-14M
Scale: 1" = 40'-0" Date: March 2014


SHEET No. TC-08 OF TC-12 SHEETS

FED. ROAD DIST. NO.	STATE	PROJ. NO.	FISCAL YEAR	SHEET NO.	TOTAL SHEETS
HAWAII	HAW.	HWY-O-04-14M	2014	64	67

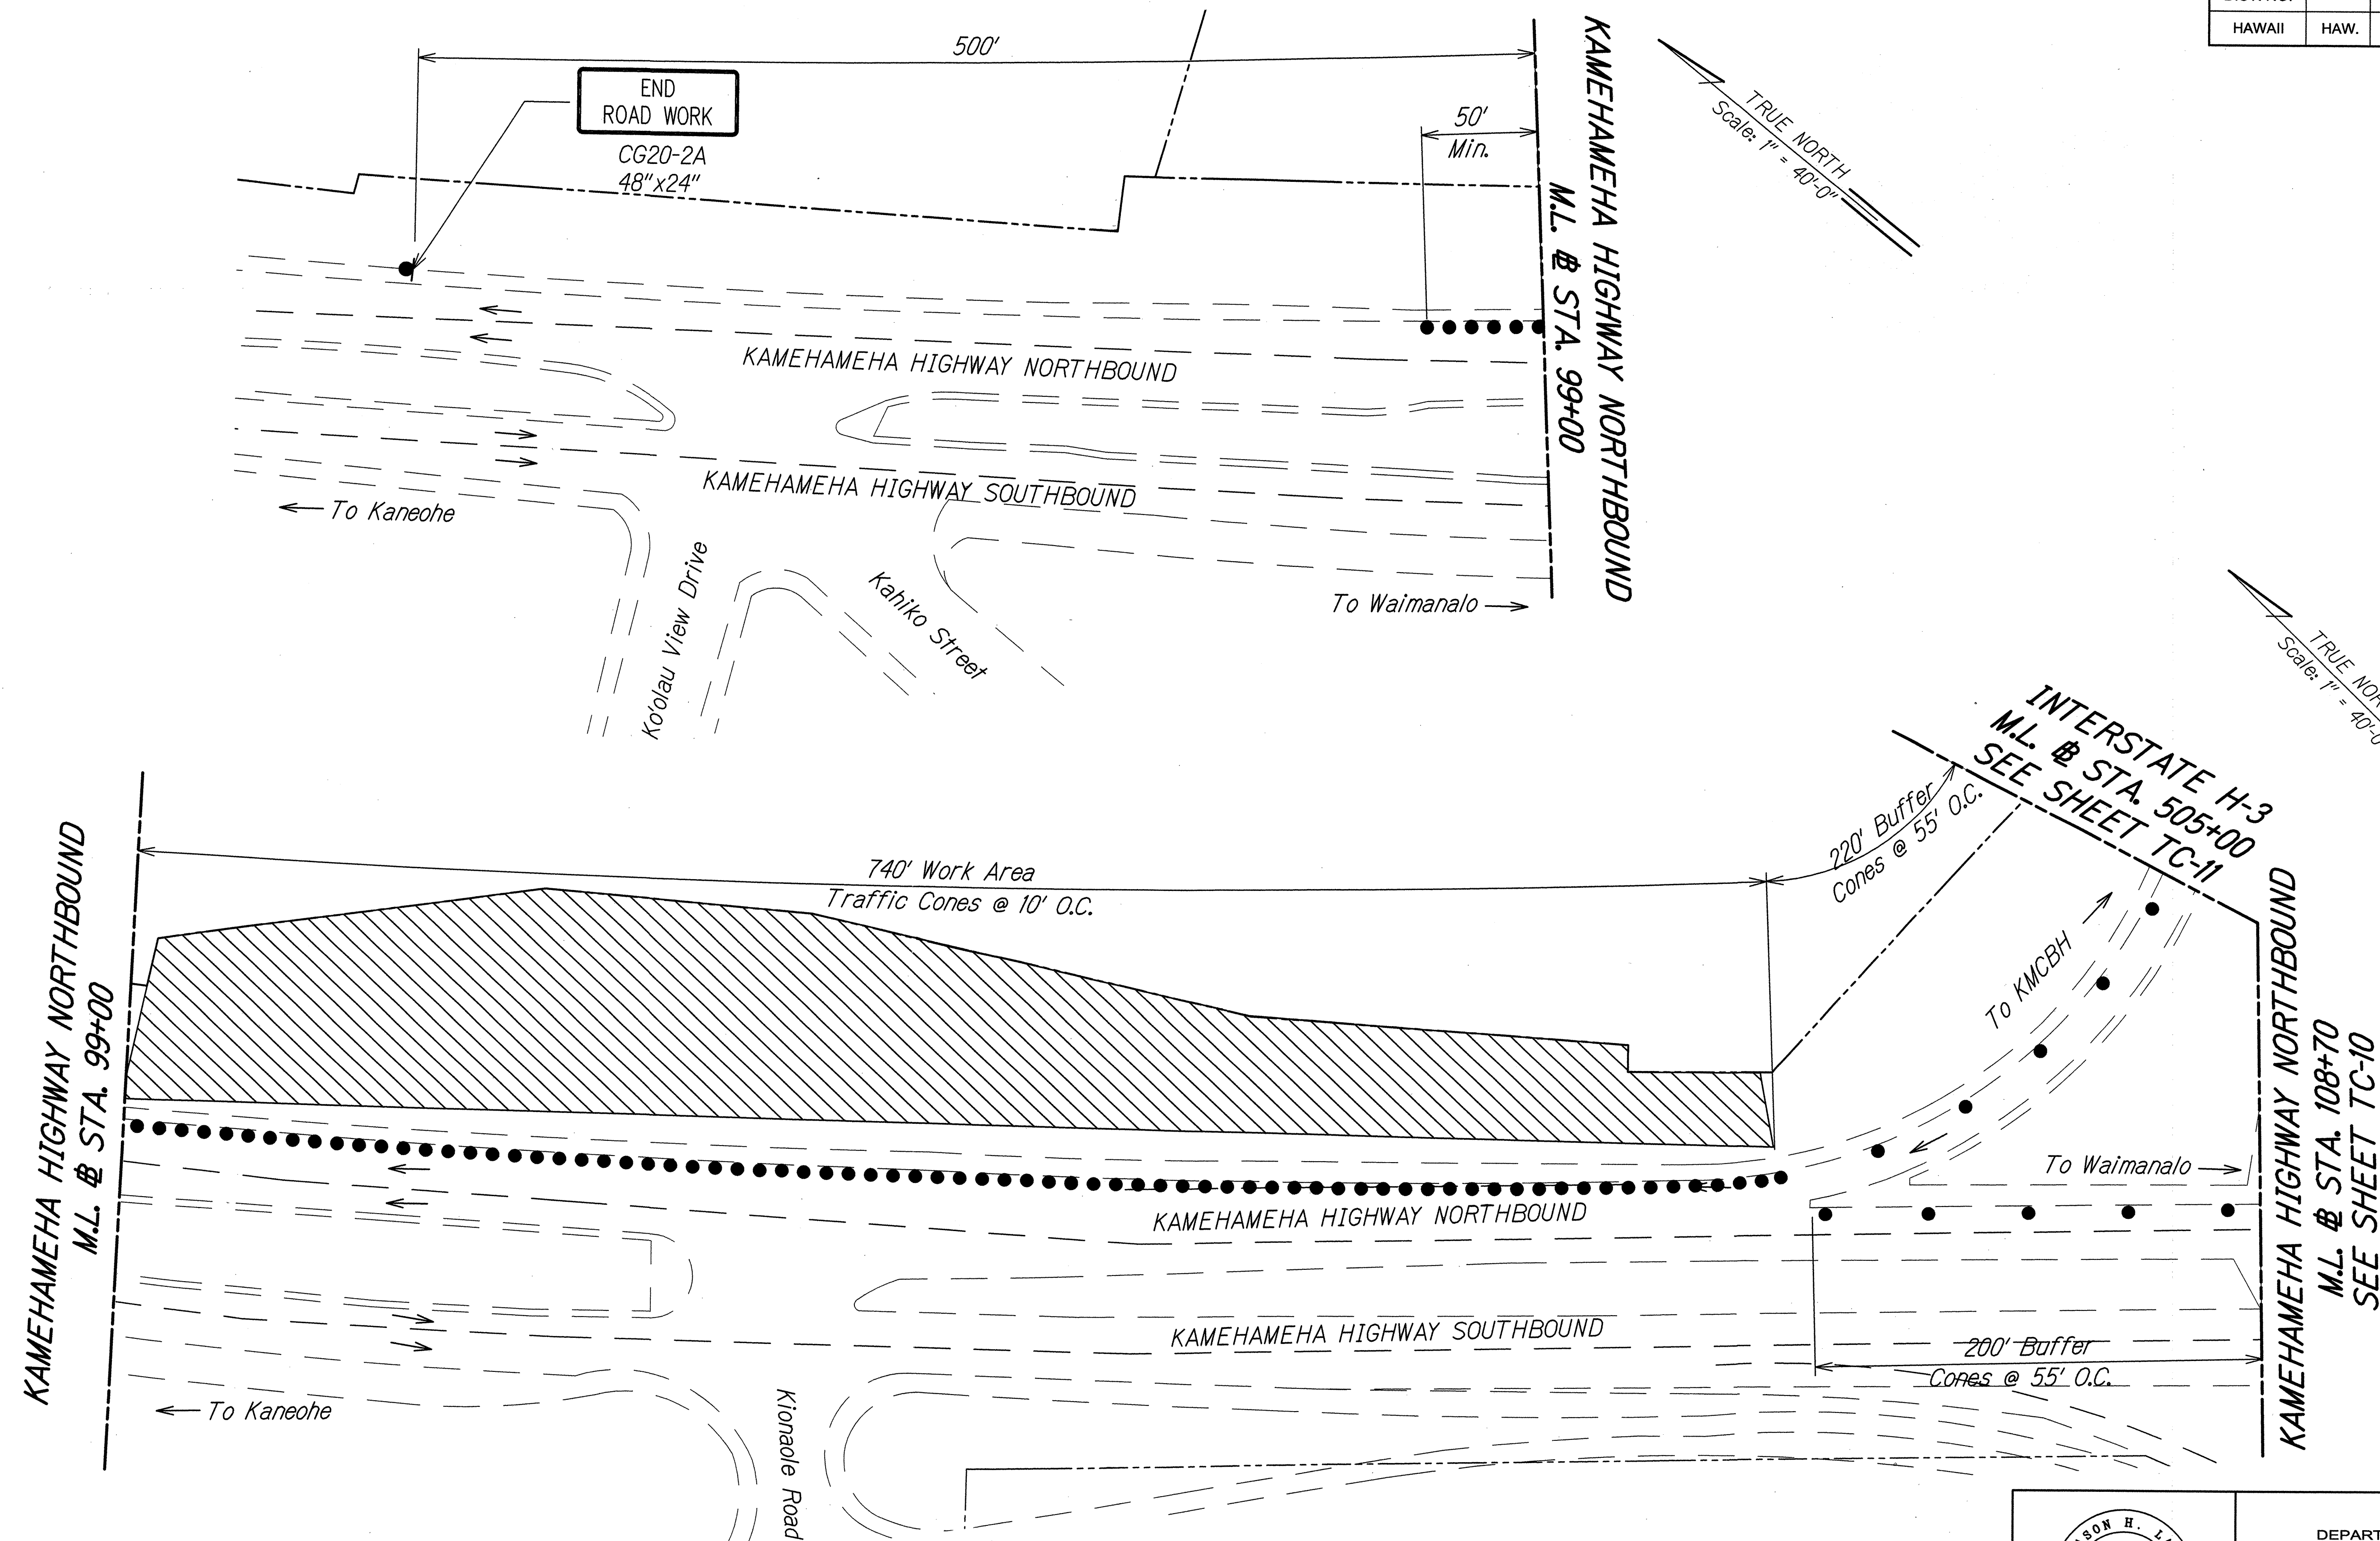

ORIGINAL PLAN	SURVEY PLOTTED BY	DATE
NOTE BOOK	DRAWN BY	
	QUANTITIES BY	
	CHECKED BY	

TOP-XX TOP-XX SITE 2 (P) 03/20/14 10:53:00 AM

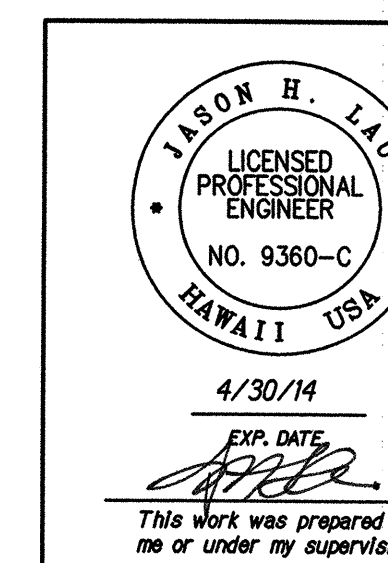


STATE OF HAWAII
DEPARTMENT OF TRANSPORTATION
HIGHWAYS DIVISION

TRAFFIC CONTROL PLAN
PID 1008

KANEHOE WATERSHED STORM WATER
BEST MANAGEMENT PRACTICES ON OAHU
Project No. HWY-O-04-14M
Scale: 1" = 40'-0" Date: March 2014


SHEET No. TC-09 OF TC-12 SHEETS

FED. ROAD DIST. NO.	STATE	PROJ. NO.	FISCAL YEAR	SHEET NO.	TOTAL SHEETS
HAWAII	HAW.	HWY-O-04-14M	2014	65	67

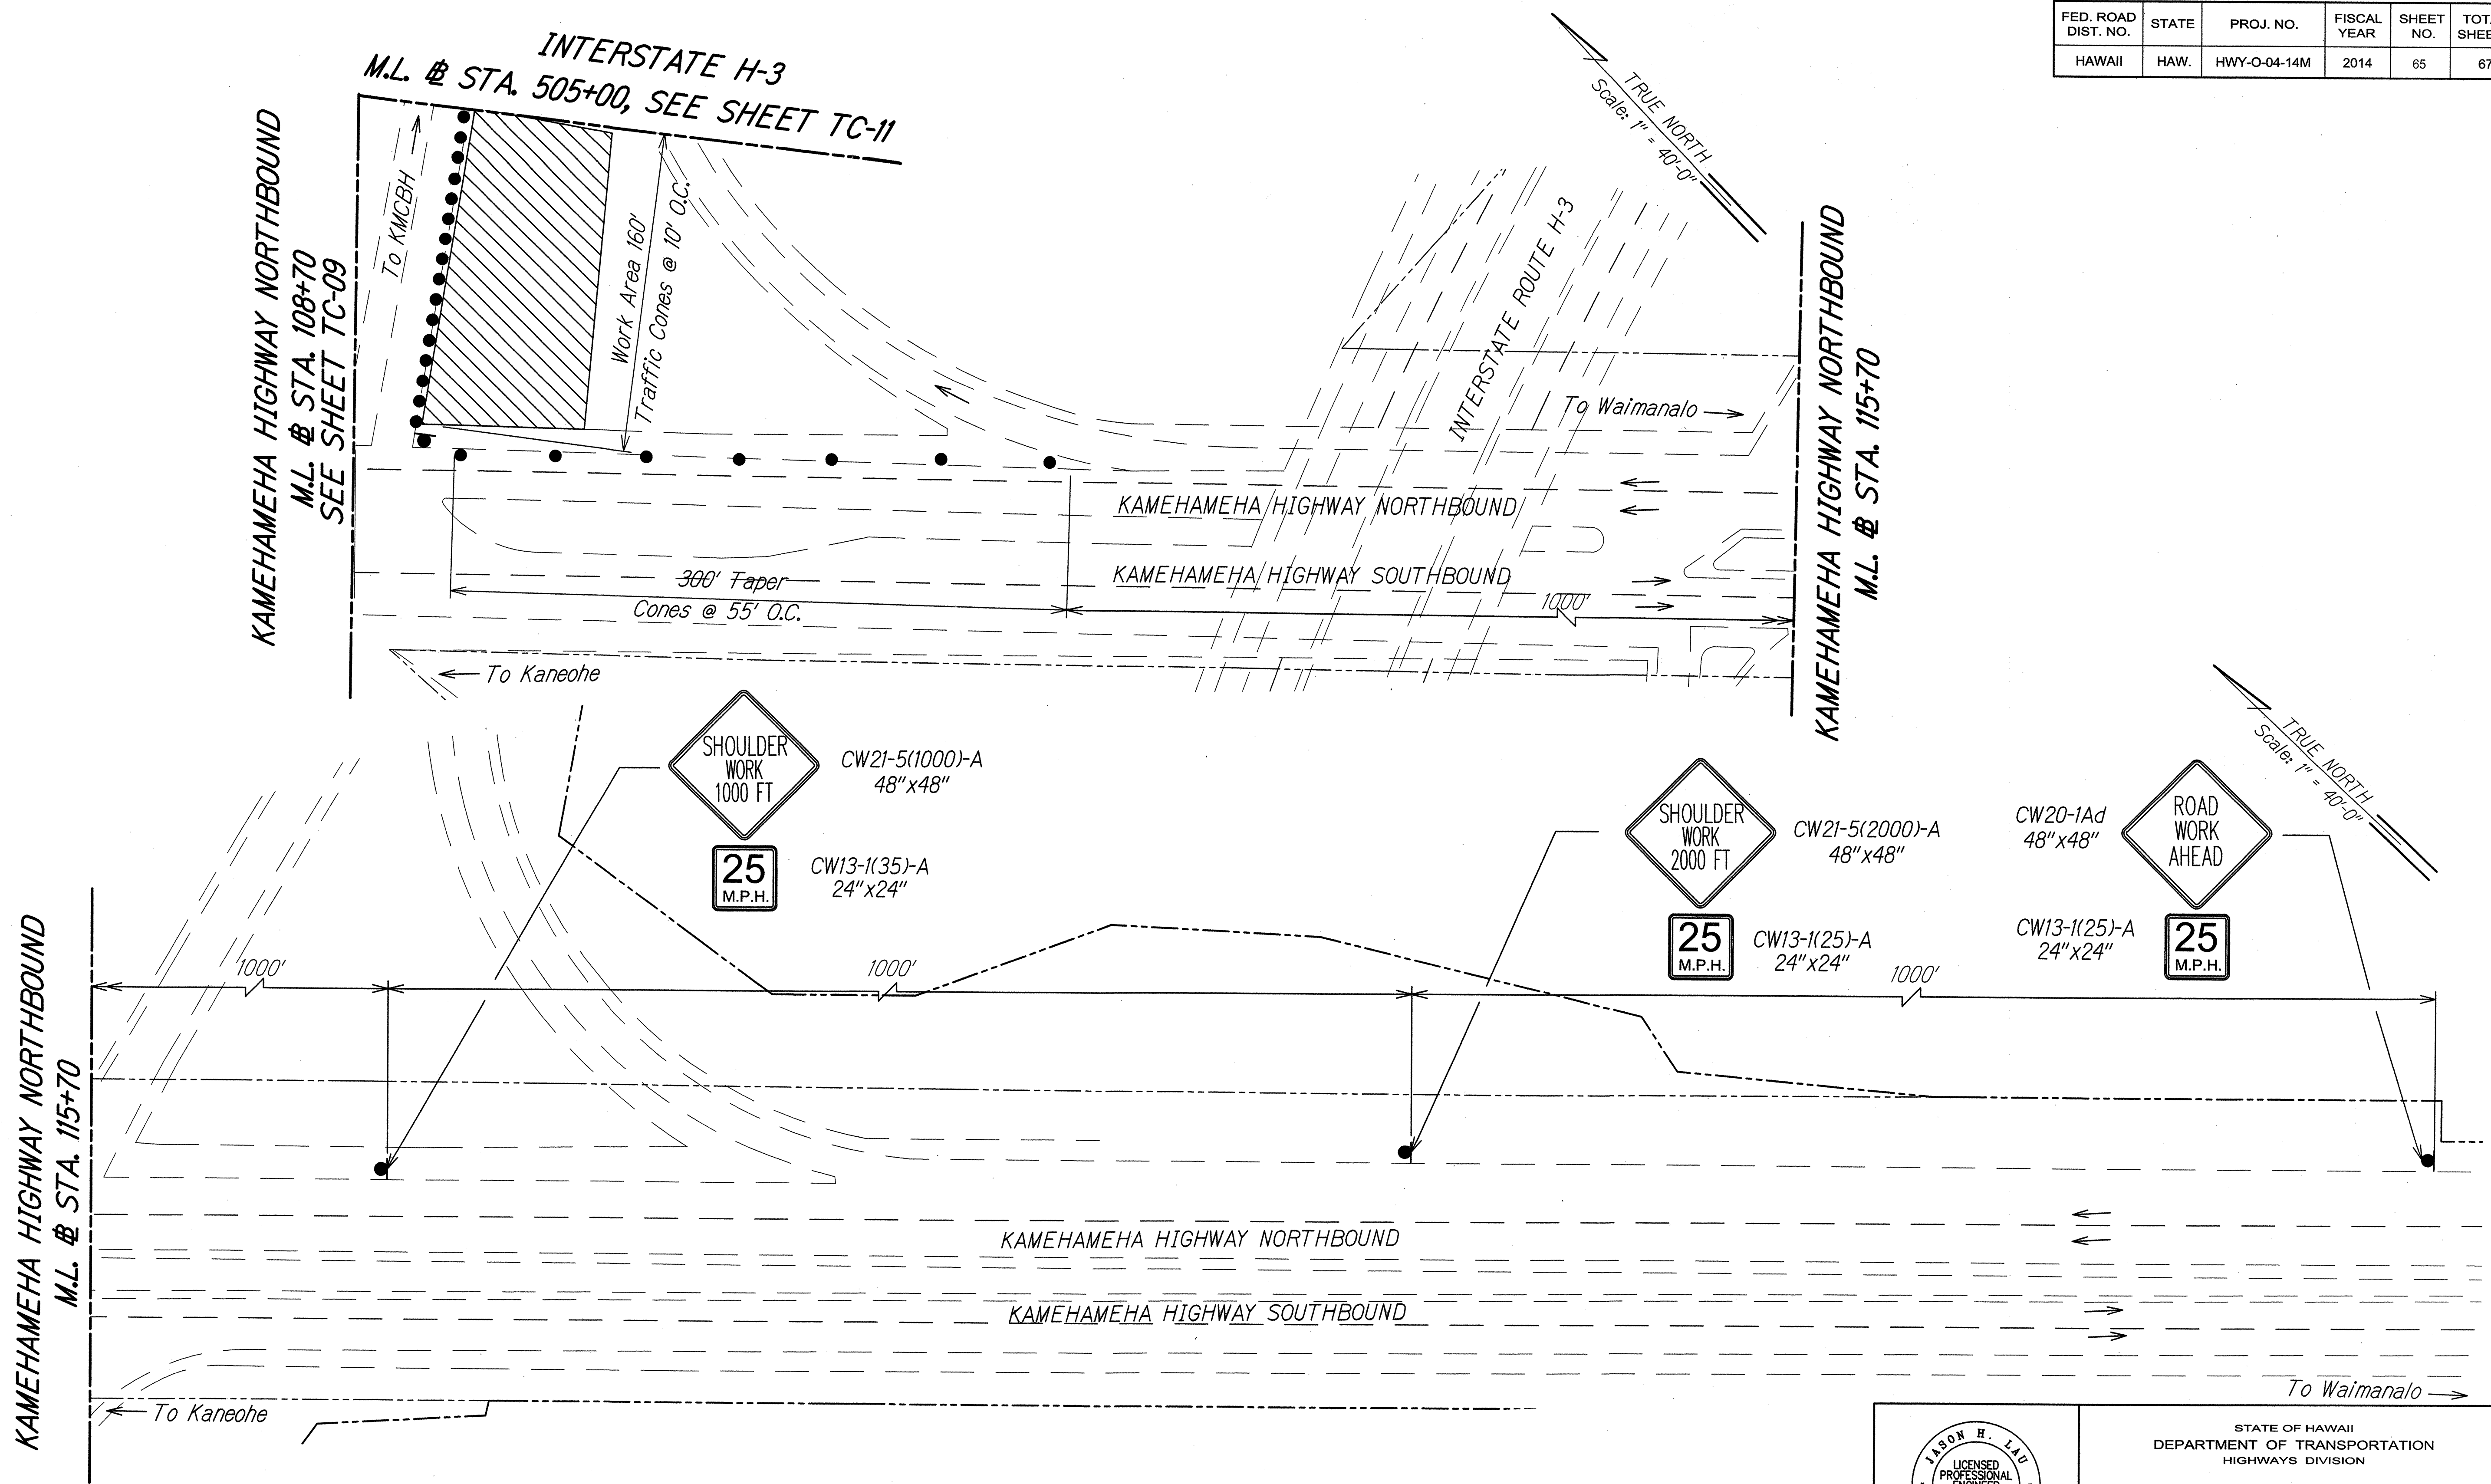

ORIGINAL PLAN	DATE
DESIGNED BY	
NOTED BY	
QUANTITIES BY	
CHECKED BY	

TC-11 TOP-XX SITE 2 (PID 1008) 3/2/2014 10:52:56 AM

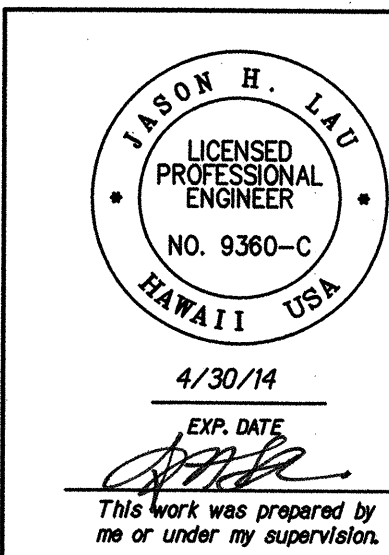


STATE OF HAWAII
DEPARTMENT OF TRANSPORTATION
HIGHWAYS DIVISION

TRAFFIC CONTROL PLAN
PID 1008

KANEOHE WATERSHED STORM WATER
BEST MANAGEMENT PRACTICES ON OAHU
Project No. HWY-O-04-14M
Scale: 1" = 40'-0" Date: March 2014

SHEET No. TC-10 OF TC-12 SHEETS

FED. ROAD DIST. NO.	STATE	PROJ. NO.	FISCAL YEAR	SHEET NO.	TOTAL SHEETS
HAWAII	HAW.	HWY-O-04-14M	2014	66	67

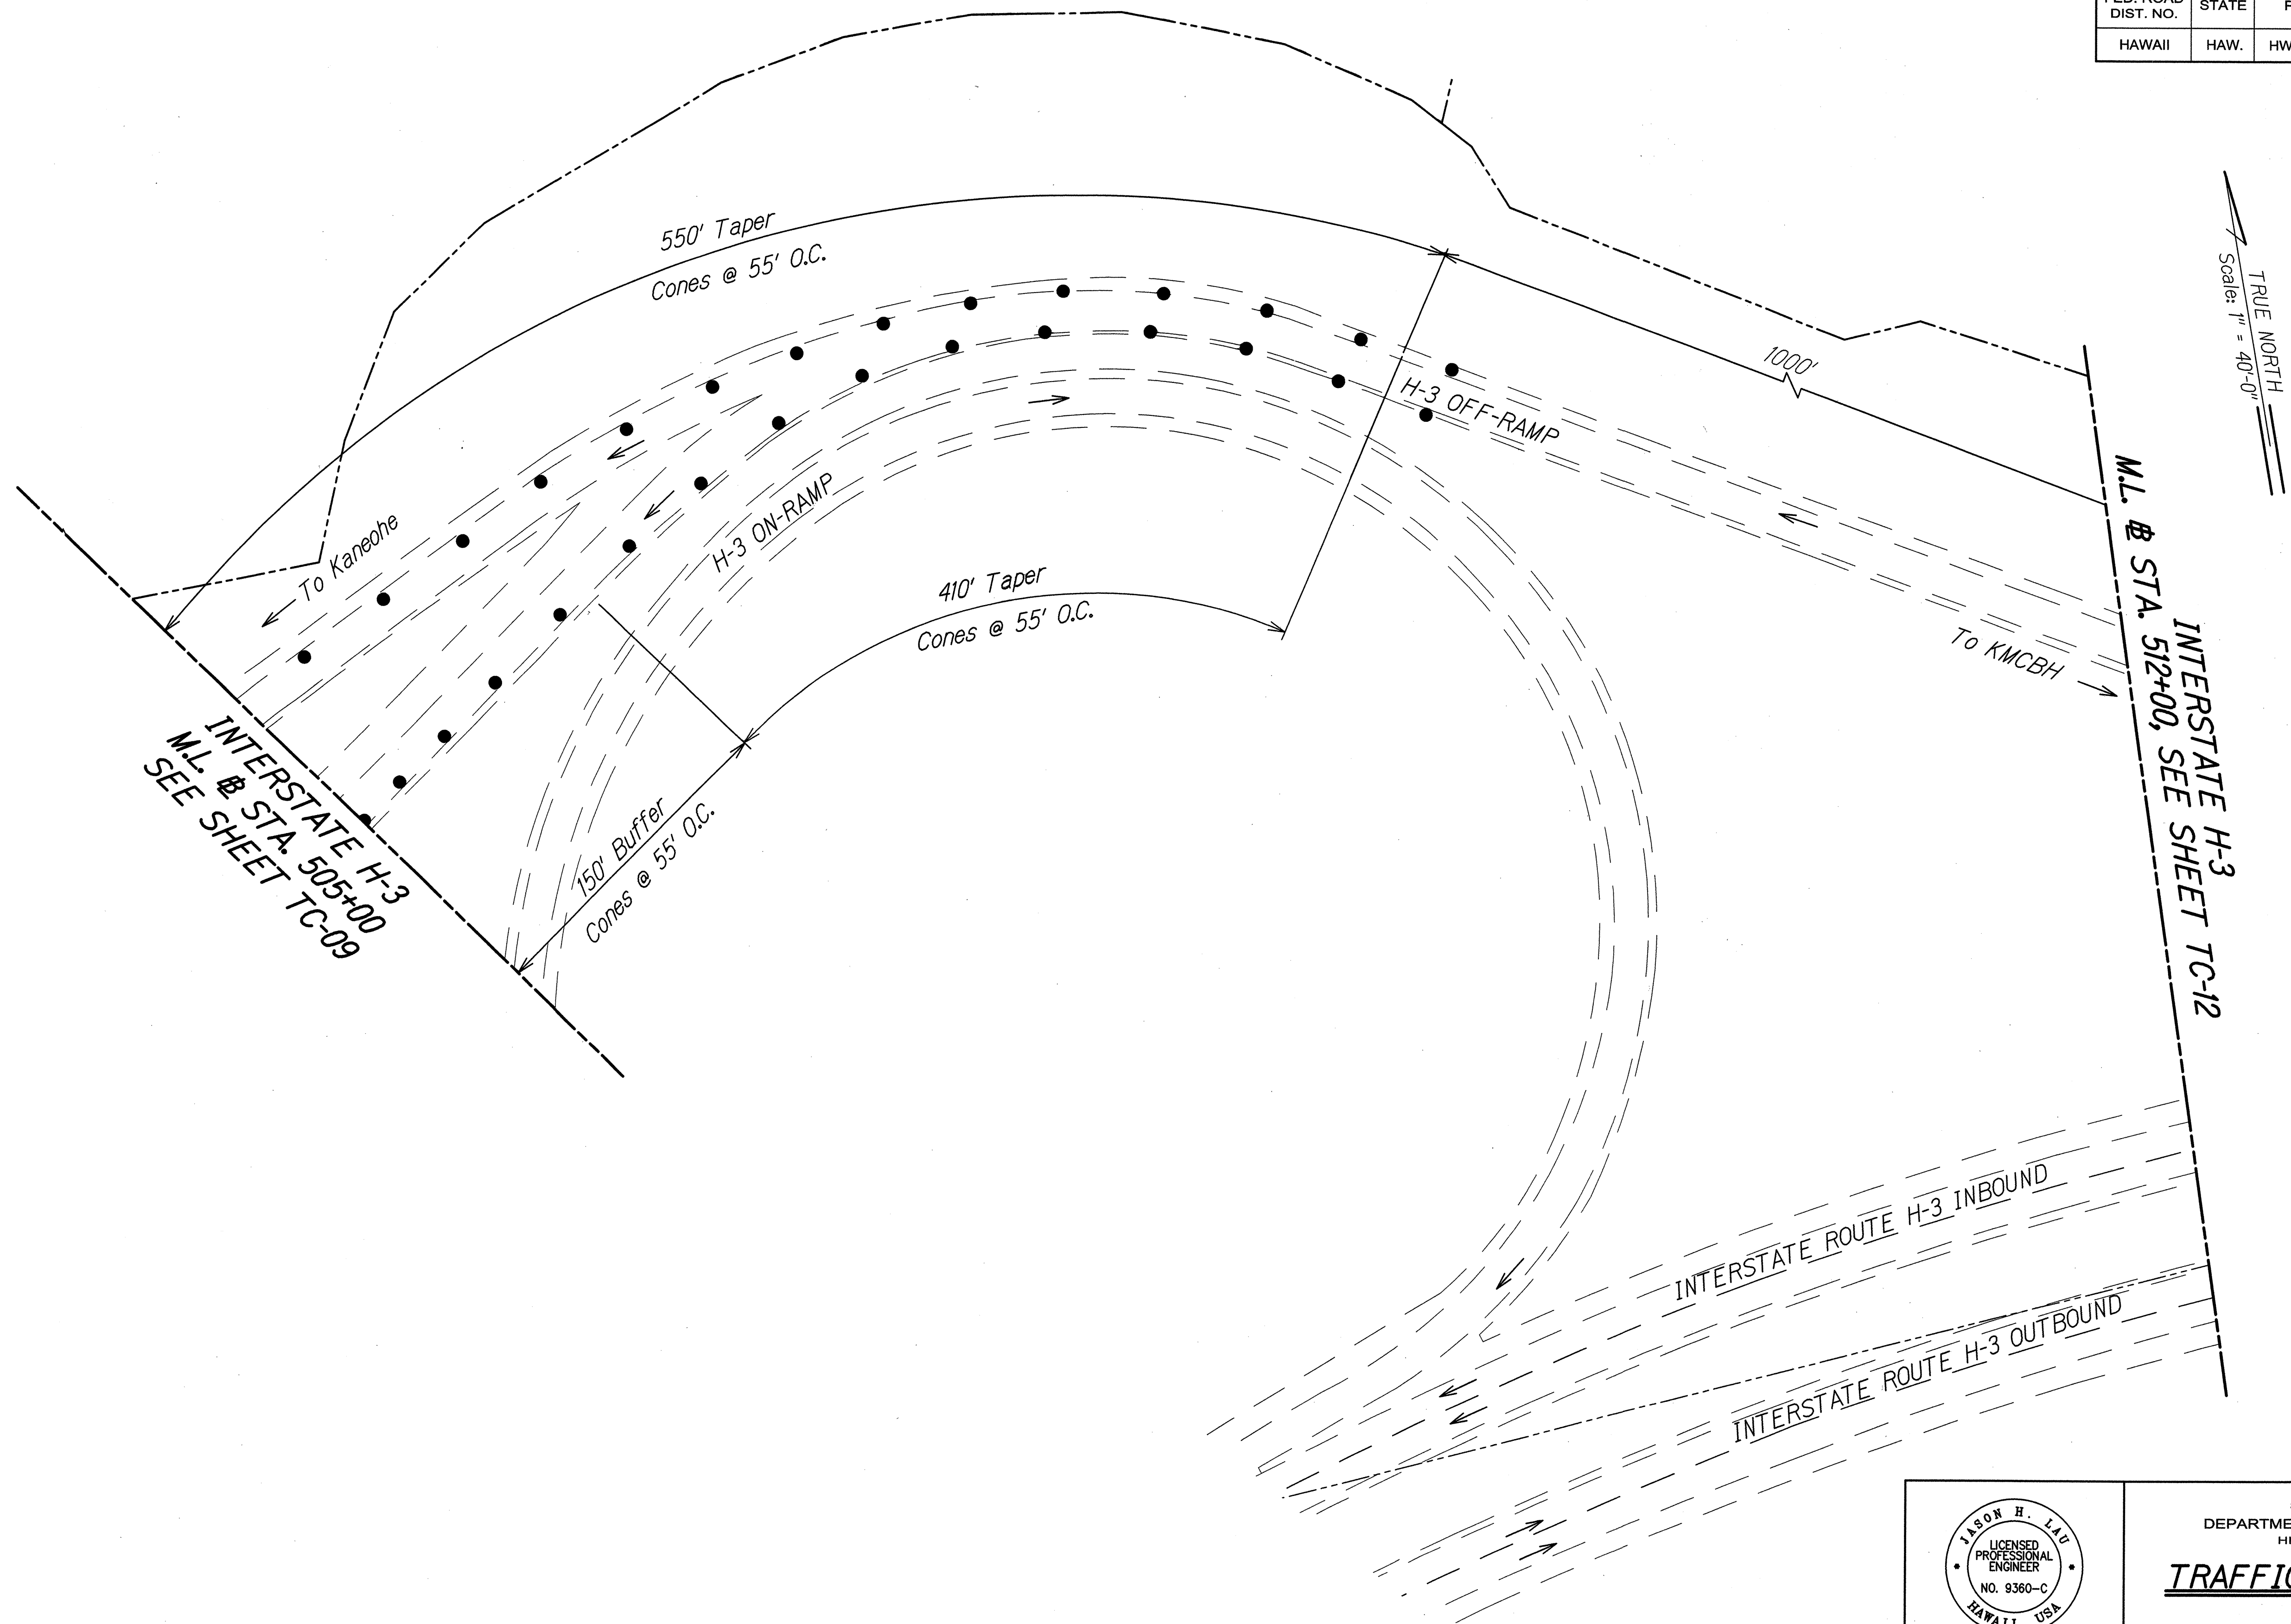

SURVEY PLOTTED BY	DATE
DESIGNED BY	
QUANTITIES BY	
CHECKED BY	
ORIGINAL PLAN	
NOTE BOOK	
No.	

TOP-XX TCP-XX SITE 2 (PID 1008) JMC 3/3/2014 10:43:05 AM

4/30/14
This work was prepared by me or under my supervision.


STATE OF HAWAII
DEPARTMENT OF TRANSPORTATION
HIGHWAYS DIVISION

TRAFFIC CONTROL PLAN
PID 1008

KANEOHE WATERSHED STORM WATER
BEST MANAGEMENT PRACTICES ON OAHU
Project No. HWY-O-04-14M
Scale: 1" = 40'-0" Date: March 2014

SHEET No. TC-11 OF TC-12 SHEETS

FED. ROAD DIST. NO.	STATE	PROJ. NO.	FISCAL YEAR	SHEET NO.	TOTAL SHEETS
HAWAII	HAW.	HWY-O-04-14M	2014	67	67

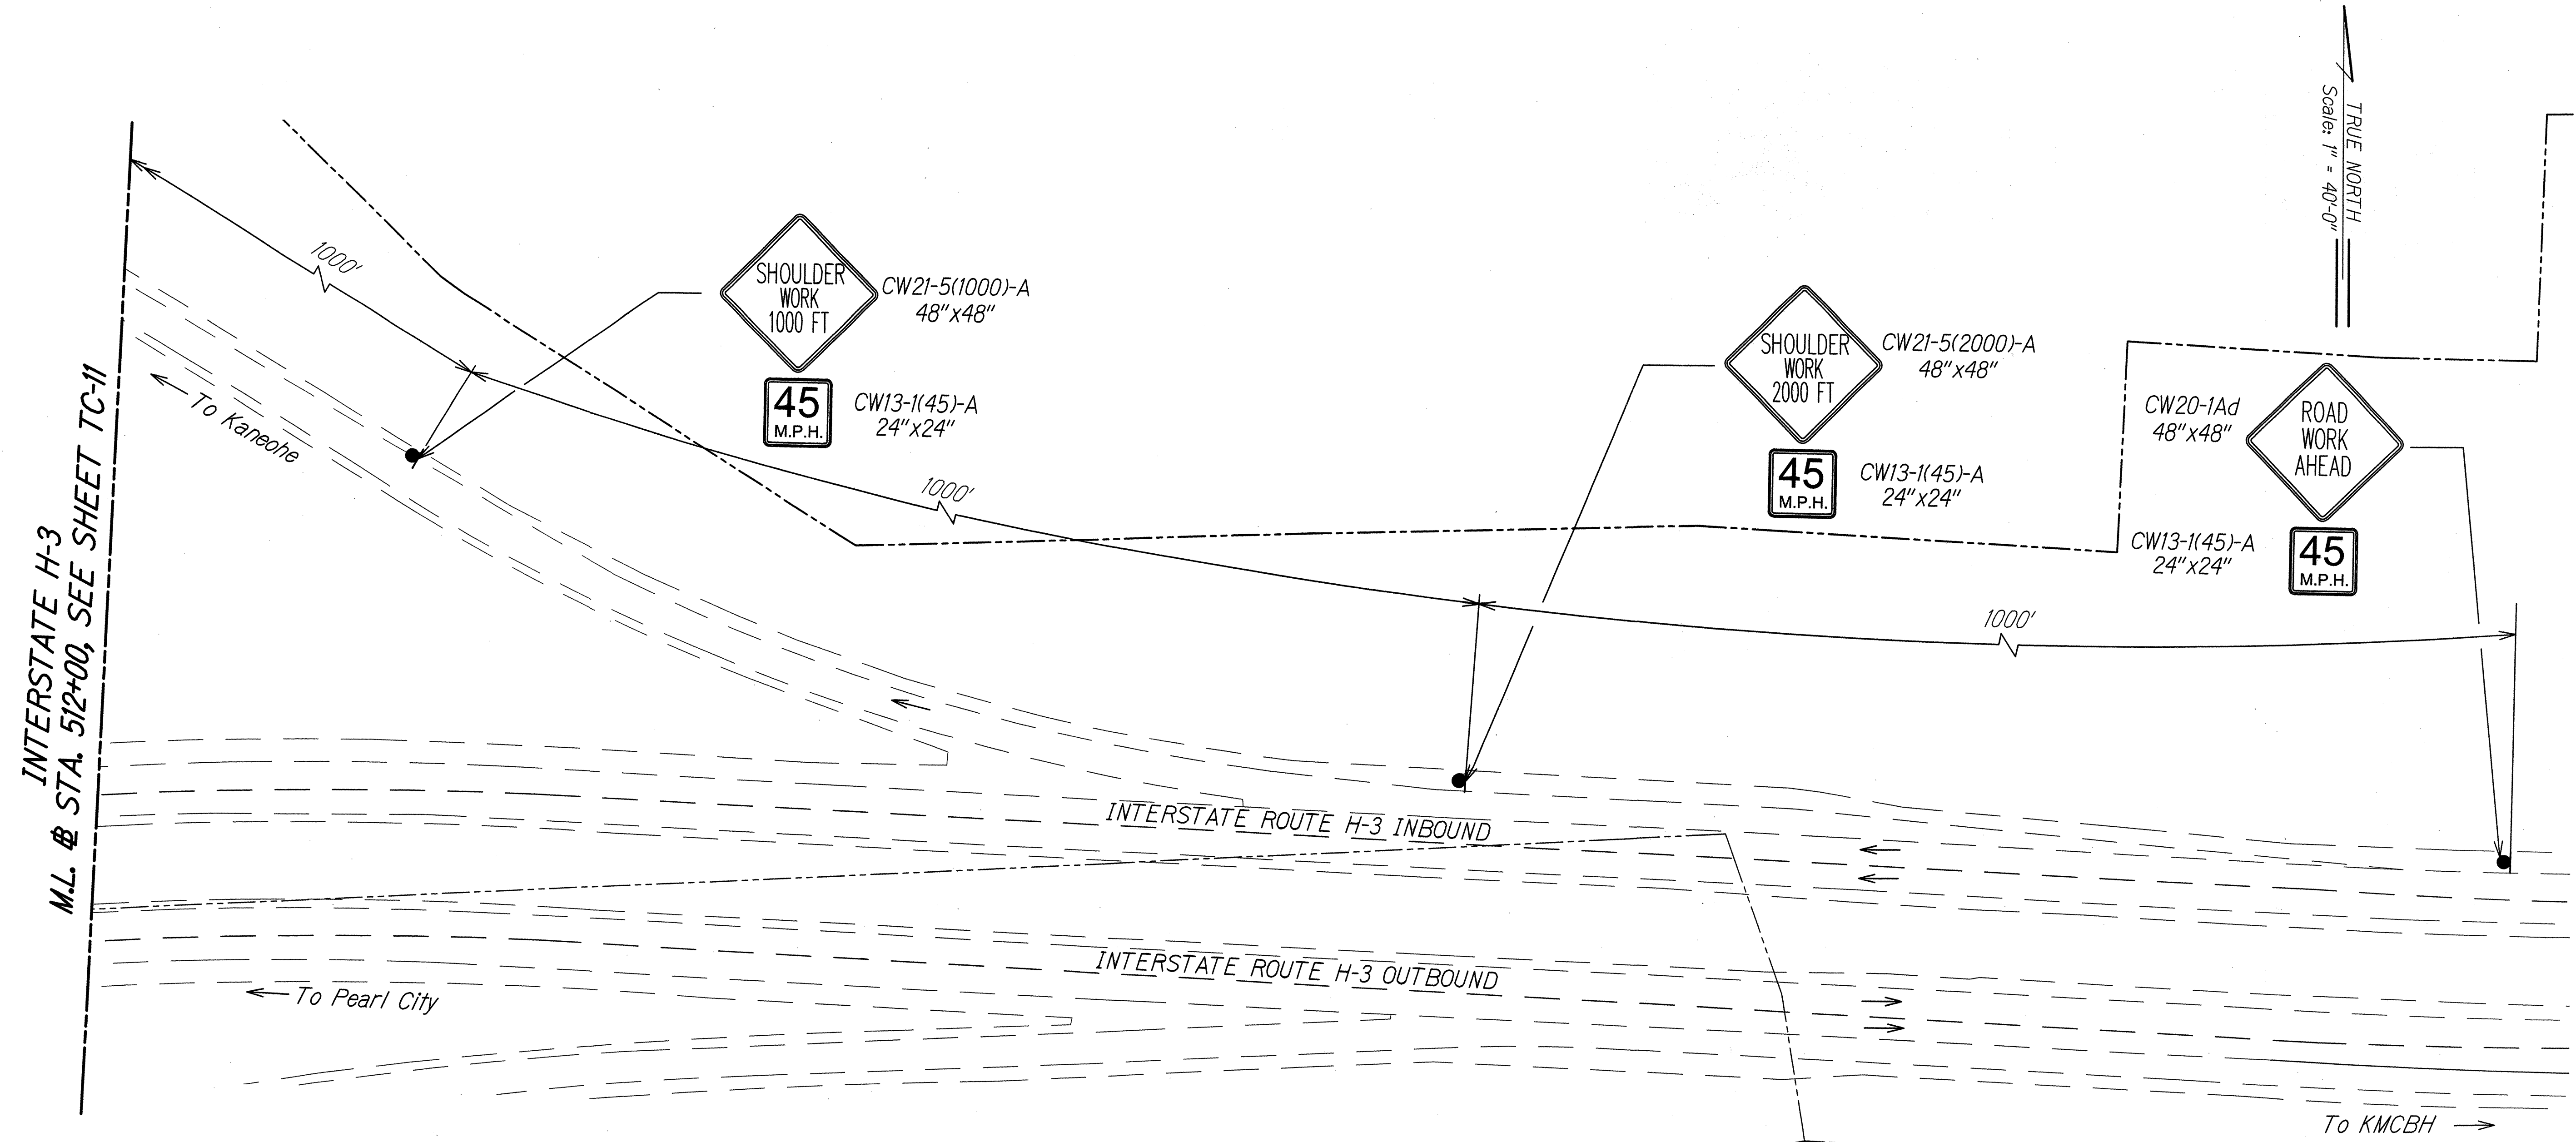

ORIGINAL PLAN	DATE
DRAWN BY	
DESIGNED BY	
QUANTITIES BY	
CHECKED BY	

TOP-XX TOP-XX SITE 2 (PID.0008) 3/23/2014 10:53:40 AM

JASON H. LAU
 LICENSED PROFESSIONAL ENGINEER
 NO. 9360-C
 HAWAII USA

EXP. DATE
 4/30/14
[Signature]
 This work was prepared by me or under my supervision.

STATE OF HAWAII
DEPARTMENT OF TRANSPORTATION
HIGHWAYS DIVISION

TRAFFIC CONTROL PLAN

PID 1008

Kaneohe Watershed Storm Water
Best Management Practices on Oahu

Project No. HWY-O-04-14M

Scale: 1" = 40'-0" Date: March 2014

SHEET No. TC-12 OF TC-12 SHEETS