GRADING NOTES

- 1. All grading work shall be done in accordance with Chapter 14, Articles 13, 14, 15 and 16, as related to grading, soil erosion and sediment control, of the Revised Ordinances of Honolulu, 1990, as amended and applicable provisions of Chapter 54, Water Quality Standards and Chapter 55, Water Pollution Control, Title II, Administrative Rules of the State Department of Health.
- 2. No Contractor shall perform any grading operation as to cause falling rocks, soil or debris in any form to fall, slide or flow onto adjoining properties, streets or natural watercourses. Should such violations occur, the contractor may be cited and the Contractor shall immediately make all remedial actions necessary, at no extra cost to the State.
- The Contractor, at his own expense, shall keep the project area and surrounding area free from dust nuisance. The work shall be in conformance with the air pollution control standards contained in the Hawaii Administrative Rules, Title 11, Chapter 60.1, "Air Pollution Control".
- 4. The underground pipes, cables or ductlines known to exist by the Engineer from his search of records are indicated on the plans. The Contractor shall verify the locations and depths of the facilities and exercise proper care in excavating in the area, at not extra cost to the State.
- 5. Adequate provisions shall be made to prevent surface waters from damaging the cut face of an excavation or the sloped surfaces of a fill. Furthermore, adequate provisions shall be made to prevent sediment-laden runoff from leaving the site.
- 6. All slopes and exposed areas shall be sodded or planted as soon as final grades have been established. Planting shall not be delayed until all grading work has been completed. Grading to final grade shall be continuous, and any area within which work has been interrupted or delayed shall be planted.
- 7. Fills on slopes steeper than 5:1 shall be continuously keyed and benched as the fill is brought up in lifts.
- 8. No grading work shall be done on Saturdays, Sundays and holidays at any time without prior notice and approval from the Engineer.
- 9. The limits of the area to be graded shall be flagged before the commencement of the grading work.
- 10. Where applicable and feasible, the measures to control erosion and other pollutants shall be in place before any earth moving phase of the grading is initiated.
- Temporary erosion controls shall not be removed before permanent erosion controls are in-place and established.
- 12. All grading and construction work shall implement measures to ensure that the discharge of pollutants from the construction site will be reduced to the maximum extent practicable and will not cause or contribute to an exceedance of water quality standards.
- Non-compliance to any of the above requirements shall mean immediate suspension of all work, and remedial work shall commence immediately. All costs incurred shall be billed to the violator. Furthermore, violators shall be subjected to administrative, civil and/or criminal penalties.


PUBLIC HEALTH, SAFETY, AND CONVENIENCE NOTES

- Contractor shall observe and comply with all federal, state, and local laws required for the protection of public health, safety and environmental quality.
- 2. The Contractor, at his own expense, shall keep the project and its surrounding areas free from dust nuisance. The work shall be in conformance with the Air Pollution Standards and Regulations of the State Department of Health. The State shall require supplementary measures if required.
- 3. The Contractor shall be responsible for the cleaning and removal of all silt and debris generated by his work and deposited and accumulated within downstream waterways, ditches and drain pipes and public and private roadways. The Contractor agrees to reimburse the State for all costs expended in performance of above work if required for public health and safety or made necessary by non-performance by the Contractor.
- 4. The Contractor shall not perform any construction operation so as to cause falling rocks, soil or debris in any form to fall, slide or flow into existing city drainage systems, or adjoining properties, streets or natural watercourses. Should such violations occur, the Contractor may be cited and the Contractor shall immediately make all remedial actions necessary.
- 5. The Contractor shall provide, install and maintain all necessary signs, lights, flares, barricades, markers, cones, and other protective facilities and shall take all necessary precautions for the protection, convenience and safety of the public.
- 6. The Contractor's attention is directed to Chapter 46, Public Health Regulations, Department of Health, State of Hawaii, "Community Noise Control," in which maximum permissible noise levels have been set. If the construction work requires a permit from the Director of Health. the Contractor shall obtain a copy of Chapter 46 and become familiar with the noise level restrictions and the procedures for obtaining a permit for the construction activities. Application and information on variances are available from the Environmental Protection and Health Services Division, 1250 Punchbowl St., Honolulu, HI 96813 or by telephone (586-4576).

U.S. FISH AND WILDLIFE SERVICE (USFWS) NOTES

- Night-time construction is prohibited from September 15 to December 15 during the year's peak seabird fallout period. All project staff shall be informed of seabird fallout.
- 2. Woody plants greater than 15 feet tall shall not be removed or trimmed from June 1 to September 15 during the Hawaiian Hoary Bat breeding season.
- 3. A qualified biologist will be consulted to determine if any of the threatened or endangered avian species identified by USFWS are likely to occur in any of the project areas. The Contractor will be notified if there are any further avoidance or mitigation measures required prior to the commencement of construction activities.
- 4. The Contractor shall contact Jon Lowry at 664-1947 or jlowry@gotoetc.com with any questions.

FED. ROAD DIST. NO.	STATE	PROJ. NO.	FISCAL YEAR	SHEET NO.	TOTAL SHEETS
HAWAII	HAW.	HWY-O-07-14M	2014	6	51

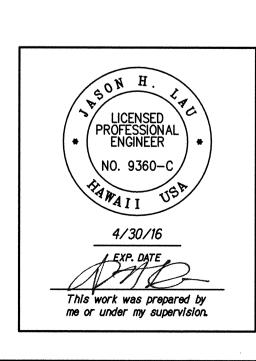

CONSTRUCTION NOTES

KAWAINUI WATERSHED STORM WATER BEST MANAGEMENT PRACTICES ON OAHU Project No. HWY-0-07-14M

Scale: None

Date: April 2014 SHEET No. N-02 OF 11 SHEETS



