


FED. ROAD DIST. NO.	STATE	PROJ. NO.	FISCAL YEAR	SHEET NO.	TOTAL SHEETS
HAWAII	HAW.	HWY-O-07-14M	2014	48	51

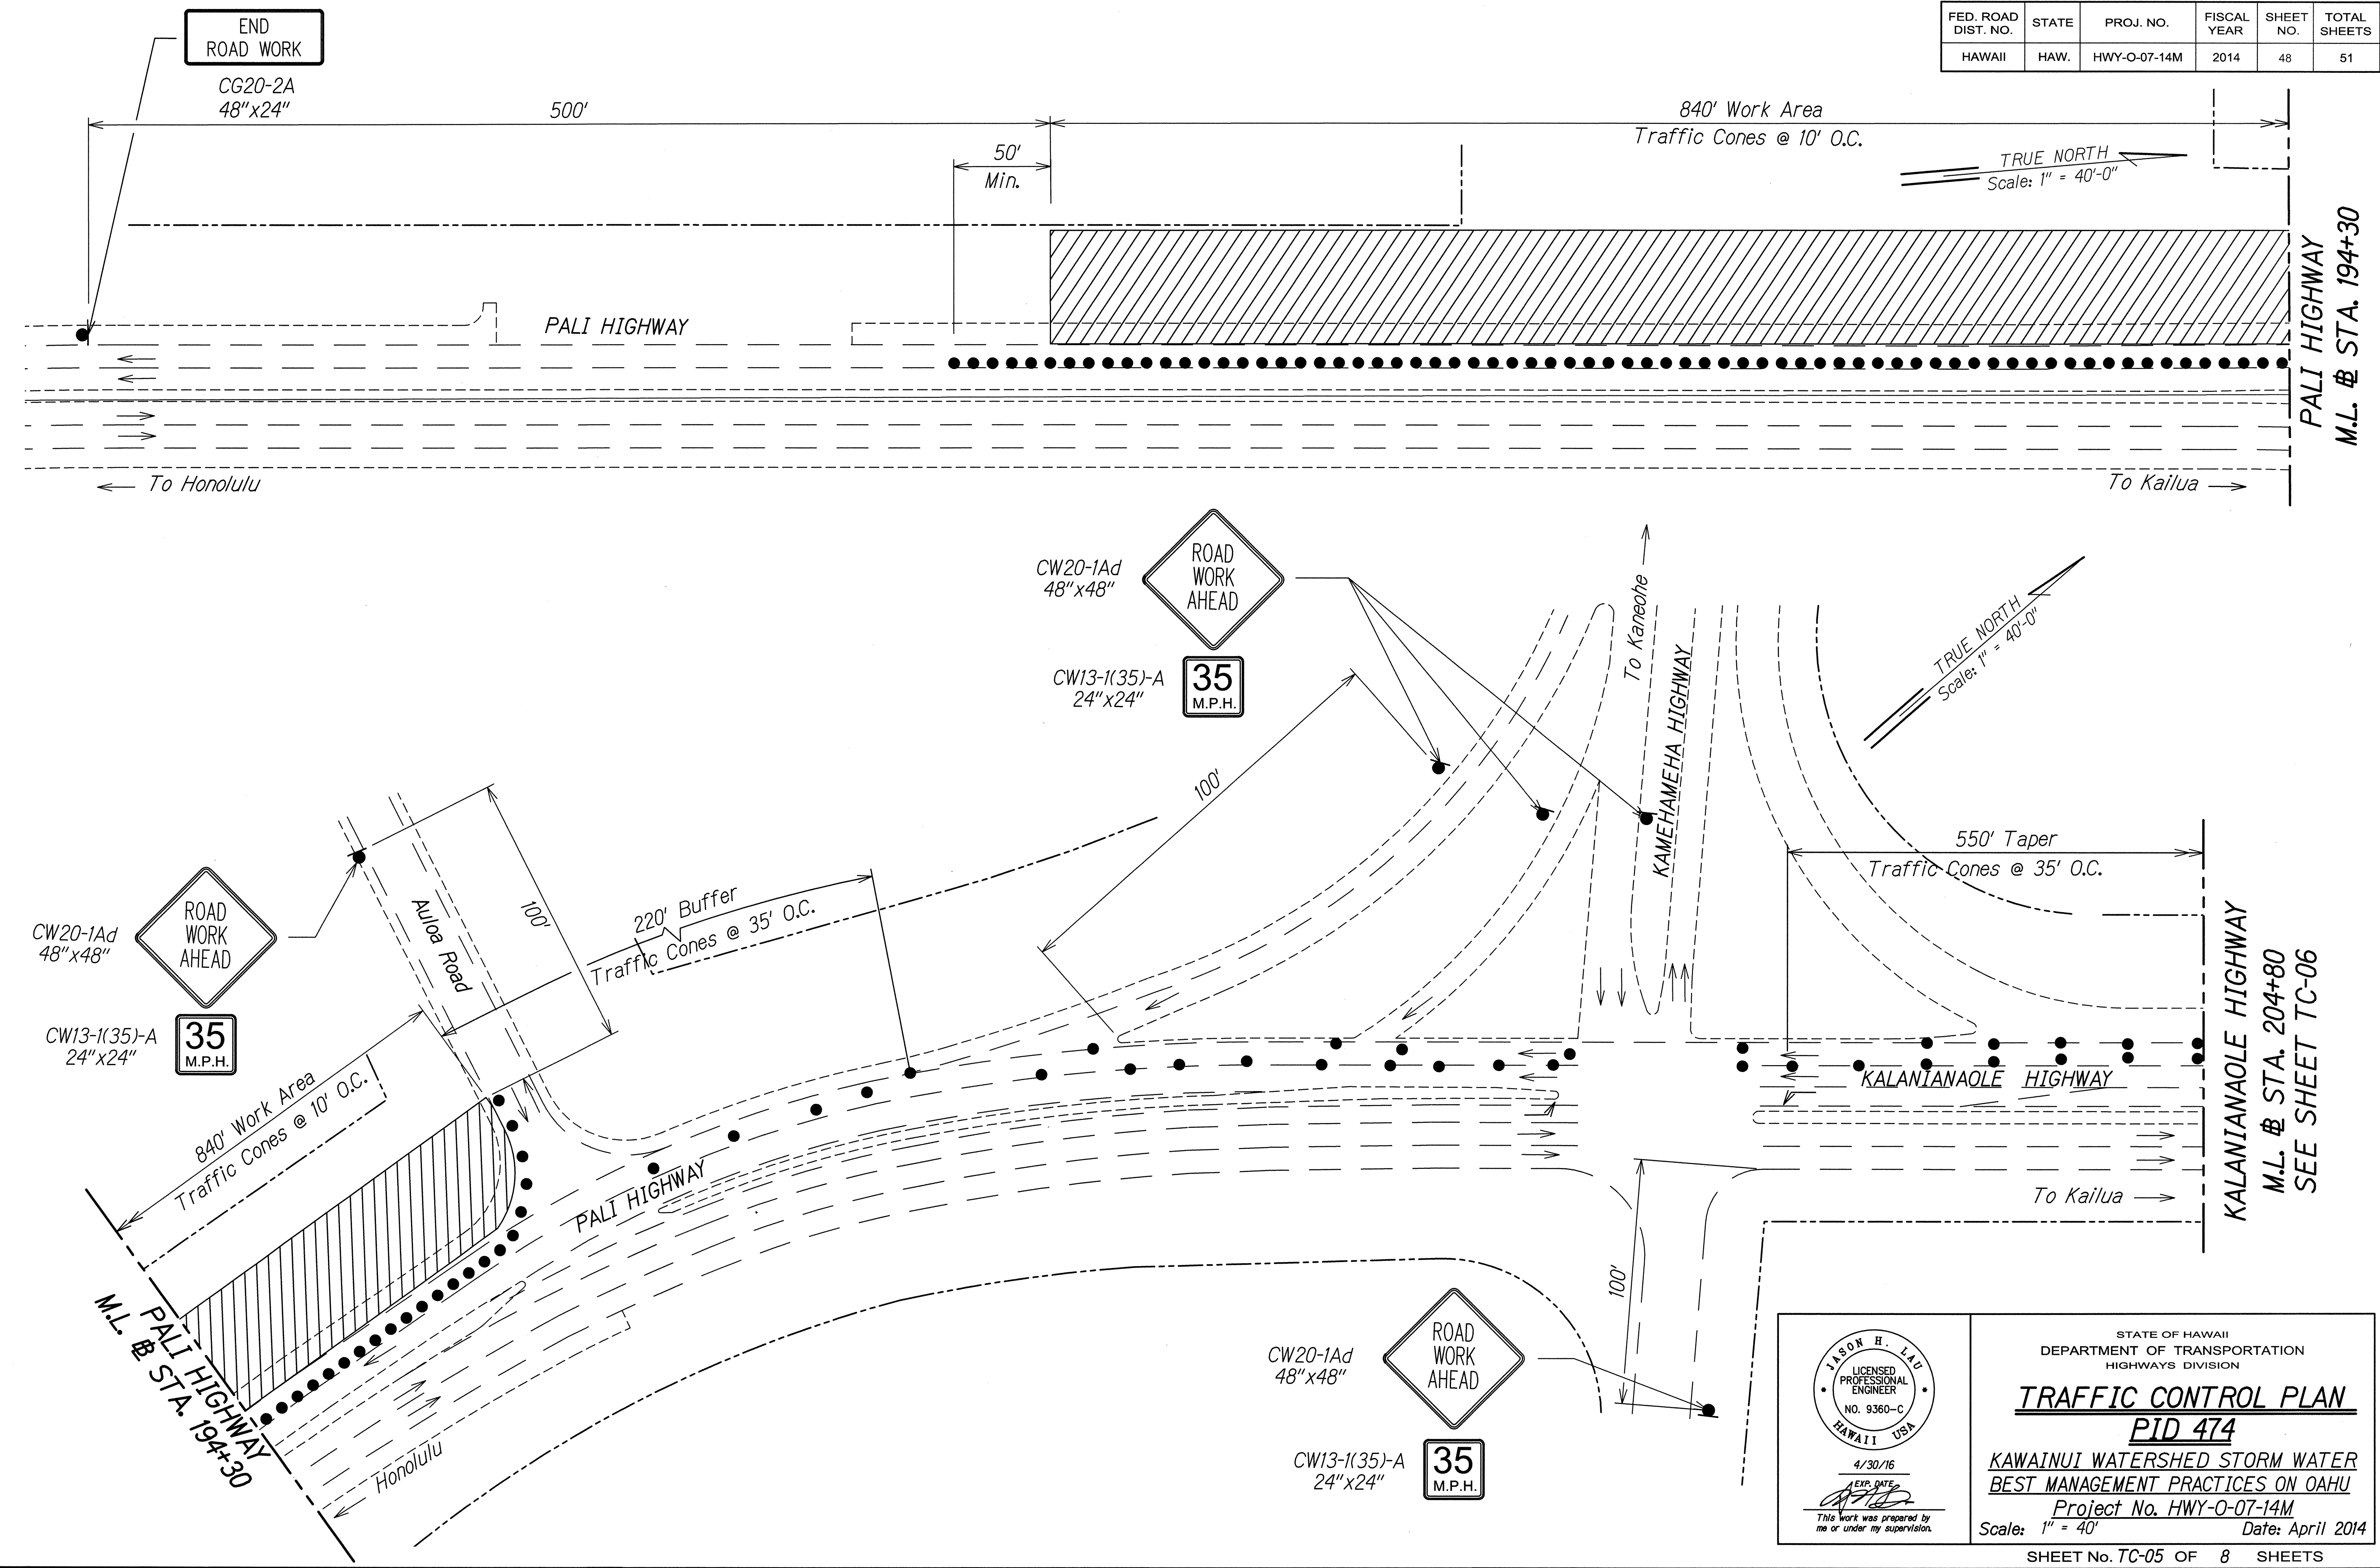

ORIGINAL PLAN	SURVEY PLOTTED BY	DATE
TRACED BY		
NOTED BY		
CHECKED BY		
NO.		

TCP-XX STATIONS (PID 474) 12/20/14 10:52 PM

4/30/16
EXP. DATE


This work was prepared by me or under my supervision.

STATE OF HAWAII
DEPARTMENT OF TRANSPORTATION
HIGHWAYS DIVISION

TRAFFIC CONTROL PLAN
PID 474

KAWAINUI WATERSHED STORM WATER
BEST MANAGEMENT PRACTICES ON OAHU
Project No. HWY-O-07-14M
Scale: 1" = 40' Date: April 2014

FED. ROAD DIST. NO.	STATE	PROJ. NO.	FISCAL YEAR	SHEET NO.	TOTAL SHEETS
HAWAII	HAW.	HWY-O-07-14M	2014	49	51

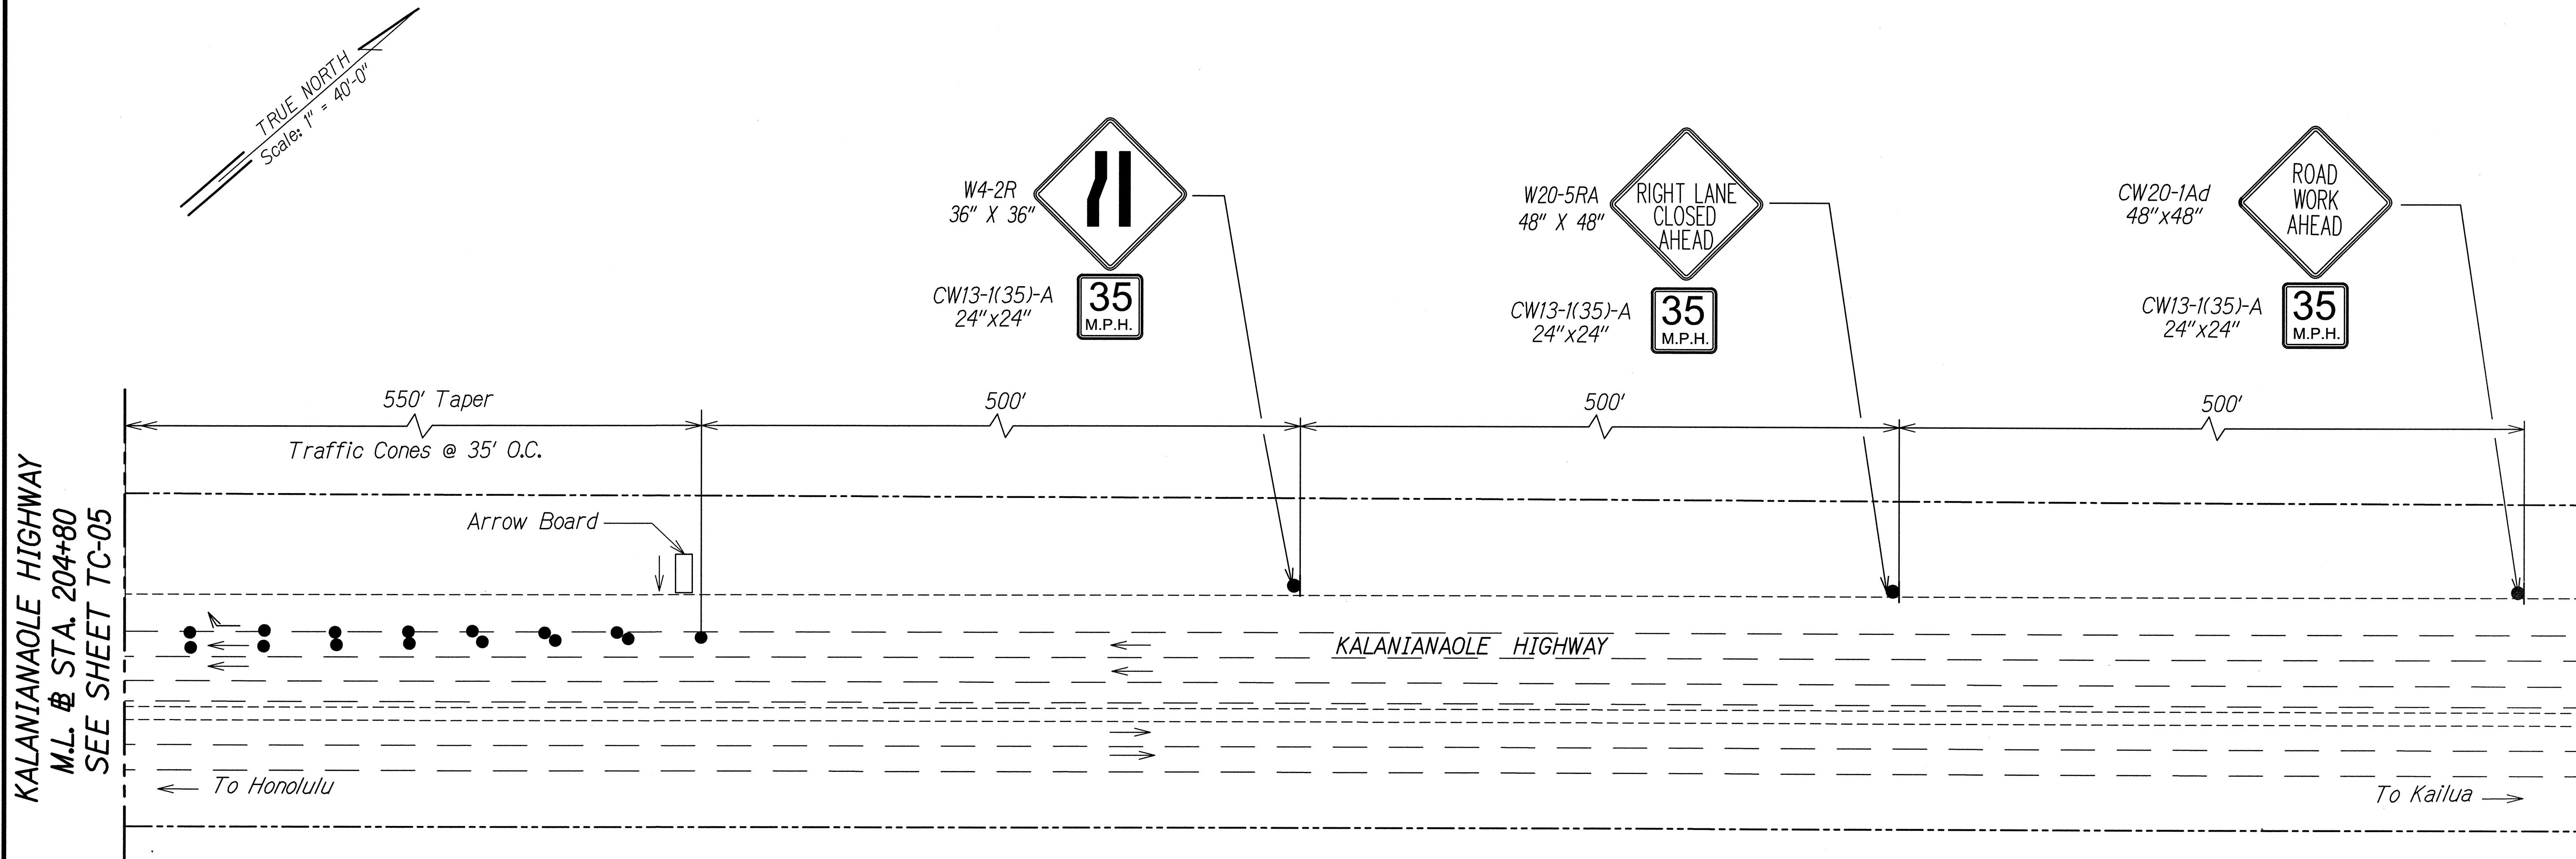

ORIGINAL PLAN	SURVEY PLOTTED BY	DATE
REVISION	DRAWN BY	
NOTE BOOK	TRACED BY	
	QUANTITIES BY	
	CHECKED BY	
	N.	

TCP-XI STATIONS 1610+40.00 TO 1610+40.00 1/2" = 40' 1/2" = 40' 1/2" = 40'


4/30/16
This work was prepared by me or under my supervision.

STATE OF HAWAII
DEPARTMENT OF TRANSPORTATION
HIGHWAYS DIVISION

TRAFFIC CONTROL PLAN
PID 474

KAWAINUI WATERSHED STORM WATER
BEST MANAGEMENT PRACTICES ON OAHU
Project No. HWY-O-07-14M
Scale: 1" = 40' Date: April 2014

FED. ROAD DIST. NO.	STATE	PROJ. NO.	FISCAL YEAR	SHEET NO.	TOTAL SHEETS
HAWAII	HAW.	HWY-O-07-14M	2014	51	51

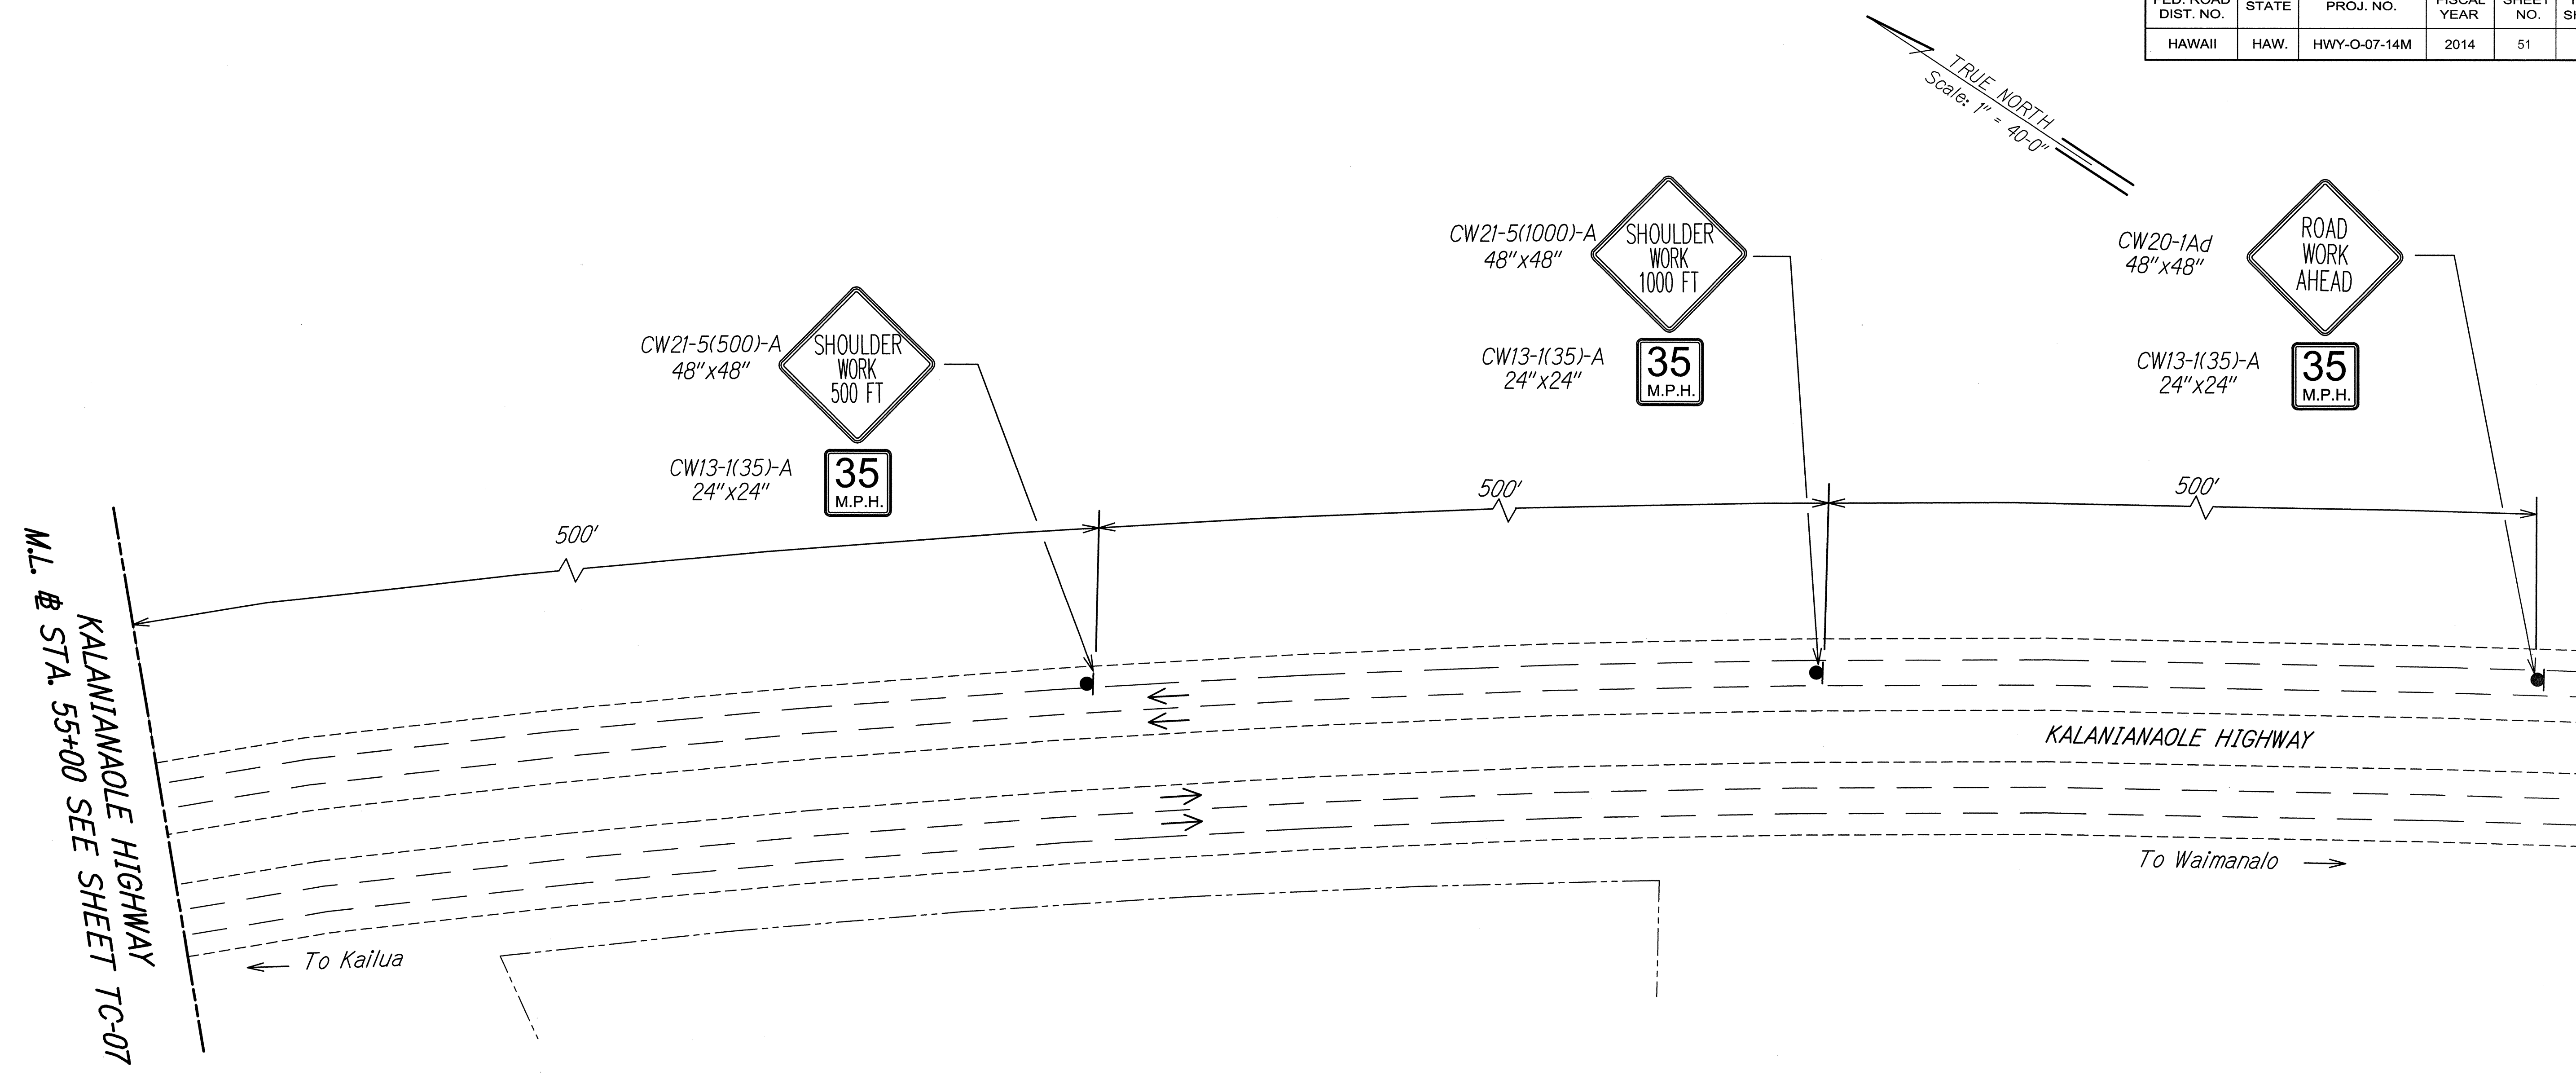

ORIGINAL PLAN	SURVEY PLOTTED BY	DATE
NOTE BOOK	DRAWN BY	
	DESIGNED BY	
	CHECKED BY	

X-209-KAWAINUI/125 - 4/7/2014 3:44 PM

4/30/16
EXP. DATE
Jason H. Liu
This work was prepared by me or under my supervision.

STATE OF HAWAII
DEPARTMENT OF TRANSPORTATION
HIGHWAYS DIVISION

TRAFFIC CONTROL PLAN
PID 125

KAWAINUI WATERSHED STORM WATER
BEST MANAGEMENT PRACTICES ON OAHU
Project No. HWY-O-07-14M
Date: April 2014

Scale: 1" = 40'

SHEET No. TC-08 OF 8 SHEETS