
SOIL PREPARATION NOTES

- 1. The Contractor shall be responsible for protecting the highway and all appurtenances from damage resulting from the Contractor's activities. The Contractor shall be solely responsible for repairing any damage resulting from the clearing and/or other construction activities.
- 2. The Contractor shall protect the traffic on the highway from any rockfall hazards at all times during the Contractor's activities.
- 3. Prior to installing the erosion control matting or conducting work along the slope faces, the slope face shall be cleared and grubbed in accordance with the project specifications.
- 4. The slope face to receive the erosion control matting shall be hand scaled to remove loose and/or excess materials to expose a firm substrate on the slope face to the Engineer's satisfaction.
- 5. The tops of all slopes shall be rounded to the Engineer's satisfaction.
- 6. The Contractor shall exercise extra care in the hand scaling work and shall avoid over-steepening the slope face that may cause instability of the slope face. If the Contractor encounters unstable slope conditions that may constitute a potential landslide during the slope preparation work, notify the Engineer immediately. The Contractor shall verify the existing slope conditions and incorporate these potential landslide or unstable conditions into the price of their bid.
- 7. Debris or other materials that hang up on the slope during the slope preparation operations shall be removed and completed to the satisfaction of the Engineer.
- 8. The Contractor shall maintain equipment on-site at all times to remove debris from the highway to allow the passage of emergency vehicles in the event that emergency vehicles require passage through the project area along the highway during the lane closure times. The slope preparation activities shall be temporarily suspended to allow the passage of the emergency vehicles through the project area along the highway.

PUBLIC HEALTH, SAFETY, AND CONVENIENCE NOTES

- 1. Contractor shall observe and comply with all federal, state, and local laws required for the protection of public health, safety and environmental quality.
- 2. The Contractor, at his own expense, shall keep the project and its surrounding areas free from dust nuisance. The work shall be in conformance with the Air Pollution Standards and Regulations of the State Department of Health. The State shall require supplementary measures if required.
- 3. The Contractor shall be responsible for the cleaning and removal of all silt and debris generated by his work and deposited and accumulated within downstream waterways, ditches and drain pipes and public and private roadways. The Contractor agrees to reimburse the State for all costs expended in performance of above work if required for public health and safety or made necessary by non-performance by the Contractor.
- 4. The Contractor shall not perform any construction operation so as to cause falling rocks, soil or debris in any form to fall, slide or flow into existing city drainage systems, or adjoining properties, streets or natural watercourses. Should such violations occur, the Contractor may be cited and the Contractor shall immediately make all remedial actions necessary.
- 5. The Contractor shall provide, install and maintain all necessary signs, lights, flares, barricades, markers, cones, and other protective facilities and shall take all necessary precautions for the protection, convenience and safety of the public. Temporary pedestrian routes due to barricades during construction shall comply with ADAAG 206.
- 6. The Contractor's attention is directed to Chapter 46, Public Health Regulations, Department of Health, State of Hawaii, "Community Noise Control," in which maximum permissible noise levels have been set. If the construction work requires a permit from the Director of Health, the Contractor shall obtain a copy of Chapter 46 and become familiar with the noise level restrictions and the procedures for obtaining a permit for the construction activities. Application and information on variances are available from the Environmental Protection and Health Services Division, 1250 Punchbowl St., Honolulu, HI 96813 or by telephone (586-4576).

FED. ROAD DIST. NO.	STATE	PROJ. NO.	FISCAL YEAR	SHEET NO.	TOTAL SHEETS
HAWAII	HAW.	HWY-O-04-15M	2015	6	46

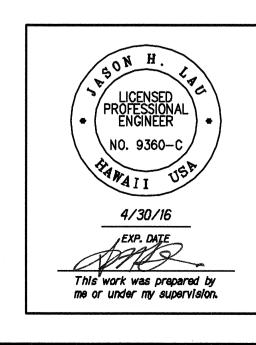

STATE OF HAWAII
DEPARTMENT OF TRANSPORTATION
HIGHWAYS DIVISION

CONSTRUCTION NOTES

CENTRAL OAHU BEST MANAGEMENT PRACTICES

ERODED SLOPE REPAIRS, PHASE 1

Project No. HWY-0-04-15M

Scale: None Date: May 2015

SHEET No. N-02 OF 9 SHEETS

