


FED. ROAD DIST. NO.	STATE	PROJ. NO.	FISCAL YEAR	SHEET NO.	TOTAL SHEETS
HAWAII	HAW.	HWY-O-04-15M	2015	40	46

Posted speed limit on Ka Uka Boulevard offramp is 35 mph.

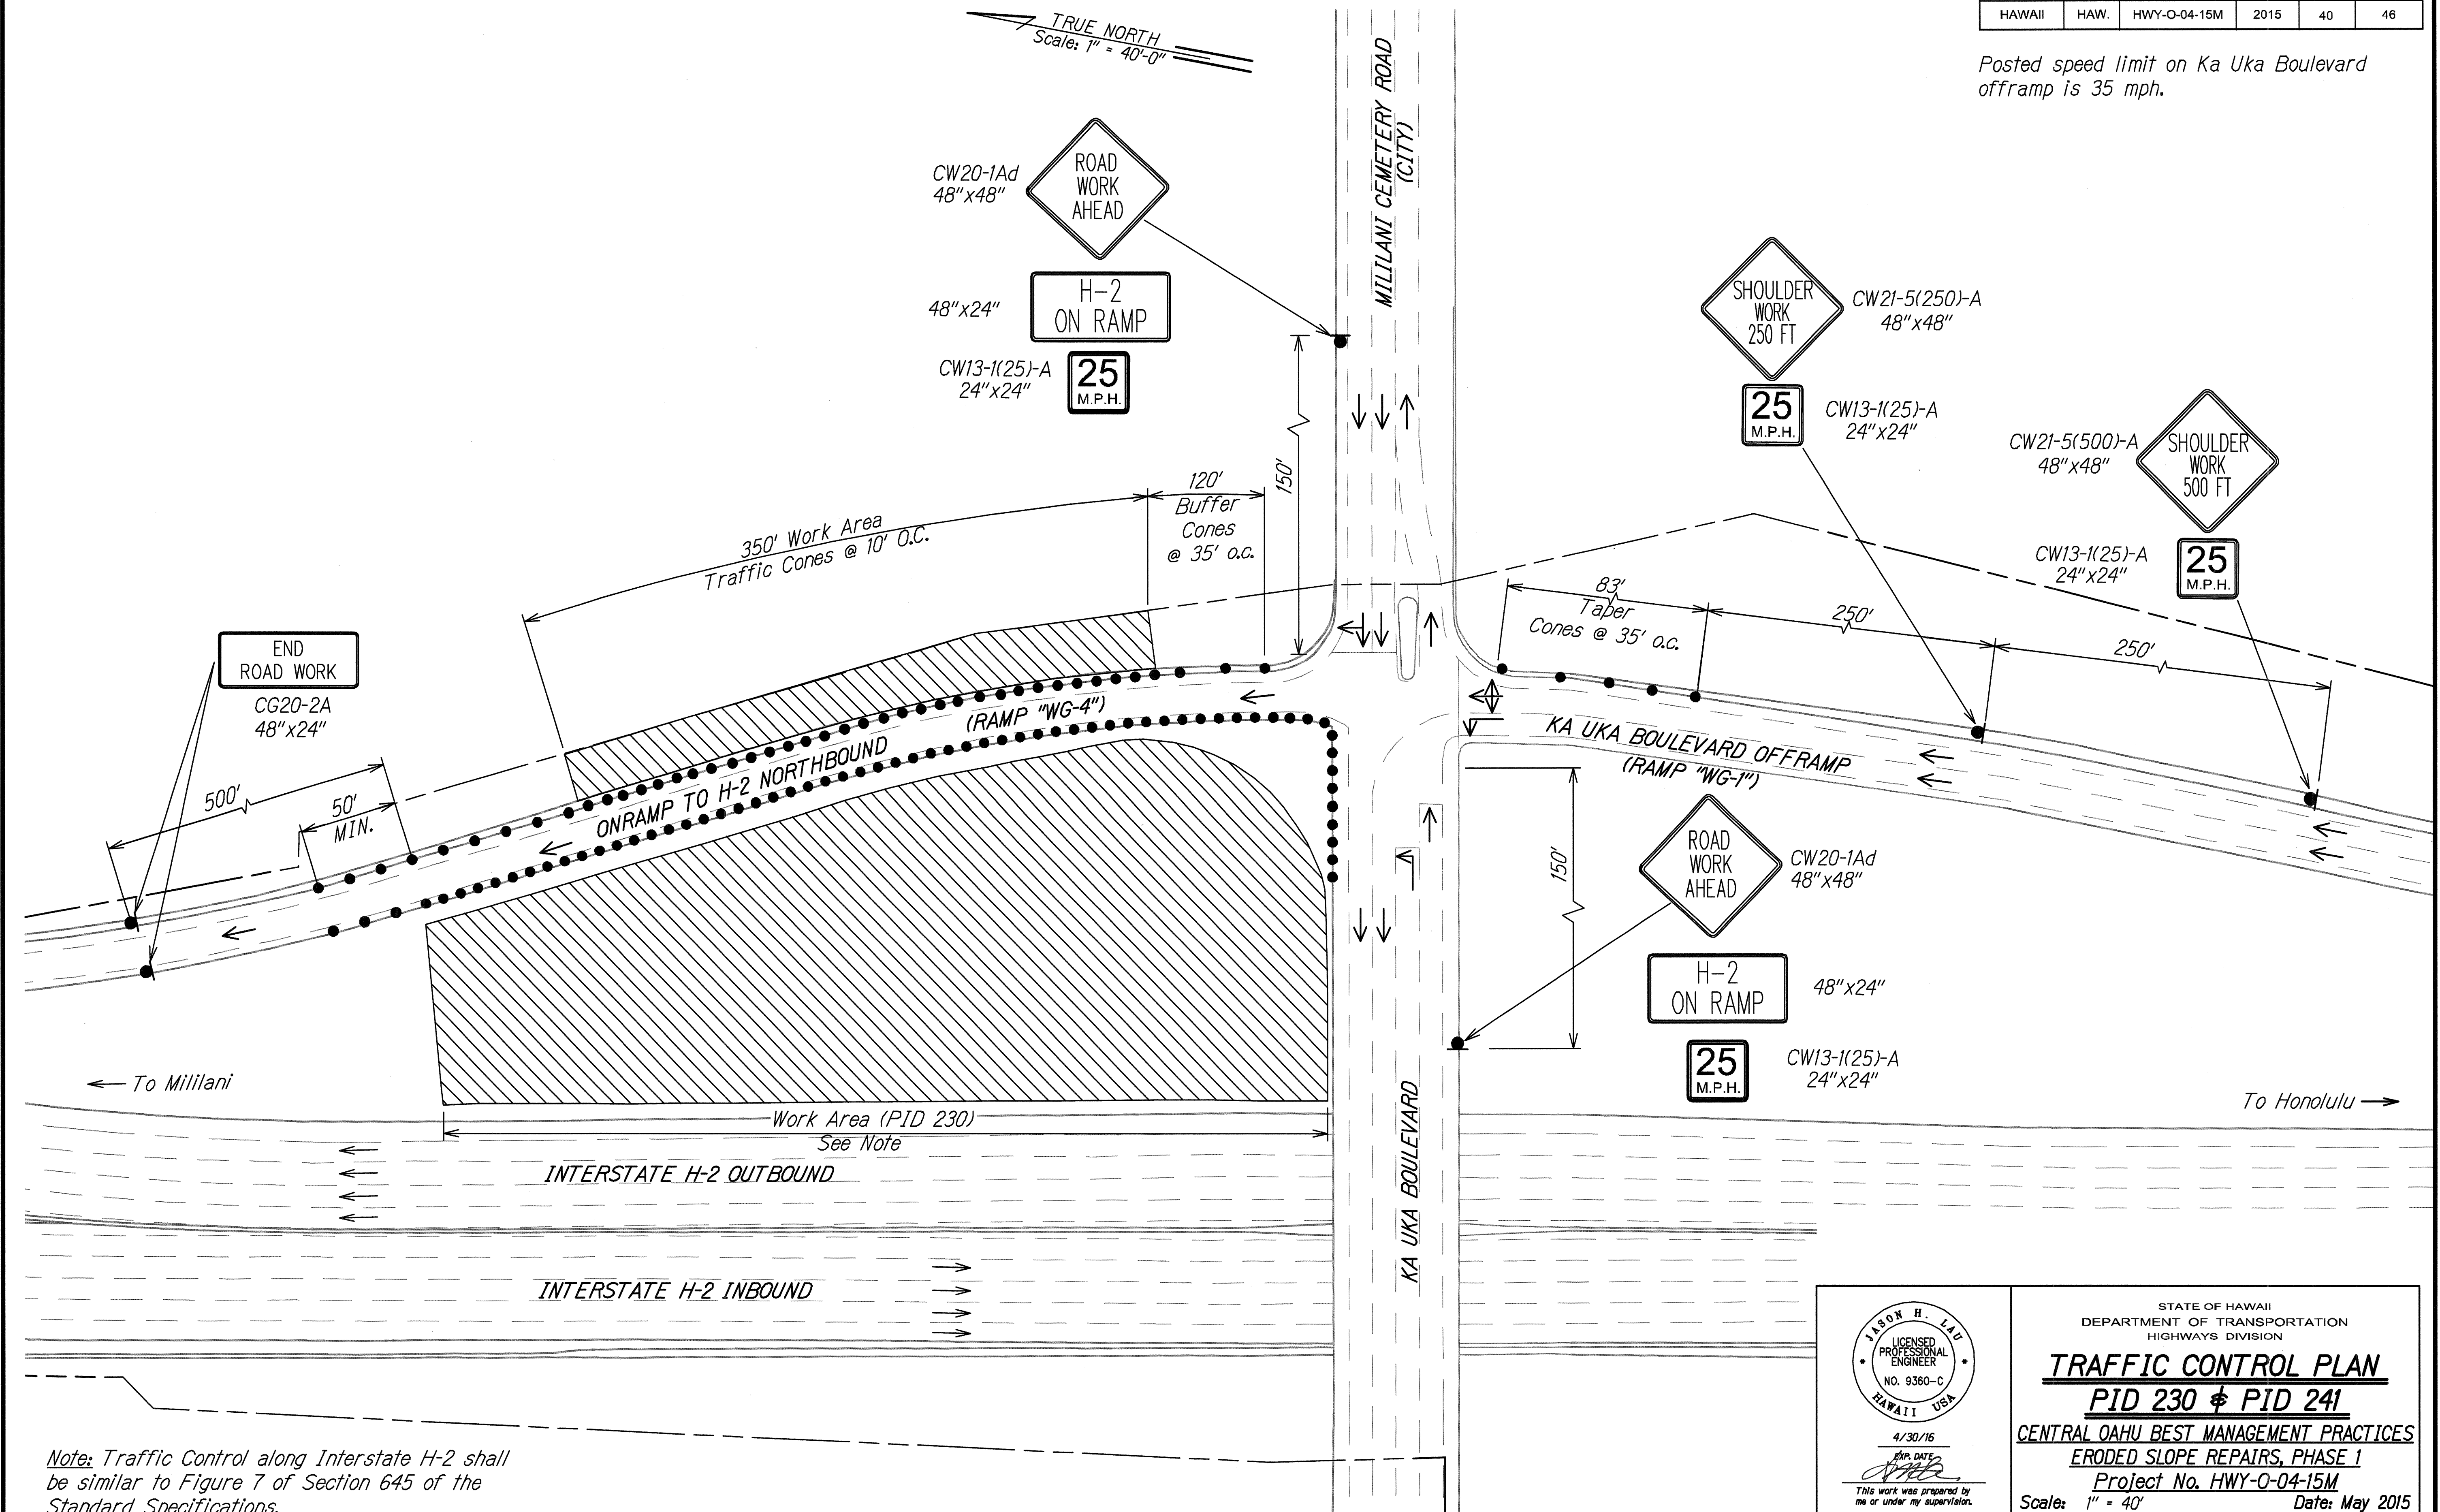

Note: Traffic Control along Interstate H-2 shall be similar to Figure 7 of Section 645 of the Standard Specifications.

SURVEY PLOTTED BY	DATE
DESIGNED BY	
TRACED BY	
NOTE BOOK	
QUANTITIES BY	
CHECKED BY	
NO.	

TC-05 TC-PID BALING 4/13/2015 4:42:05 PM

4/30/16
Exp. Date
This work was prepared by me or under my supervision.


STATE OF HAWAII
DEPARTMENT OF TRANSPORTATION
HIGHWAYS DIVISION

TRAFFIC CONTROL PLAN
PID 230 & PID 241
CENTRAL OAHU BEST MANAGEMENT PRACTICES
ERODED SLOPE REPAIRS, PHASE I
Project No. HWY-O-04-15M
Scale: 1" = 40' Date: May 2015

SHEET No. TC-04 OF 10 SHEETS

FED. ROAD DIST. NO.	STATE	PROJ. NO.	FISCAL YEAR	SHEET NO.	TOTAL SHEETS
HAWAII	HAW.	HWY-O-04-15M	2015	41	46

Posted speed limit on the H-1 Interstate is 55 mph.

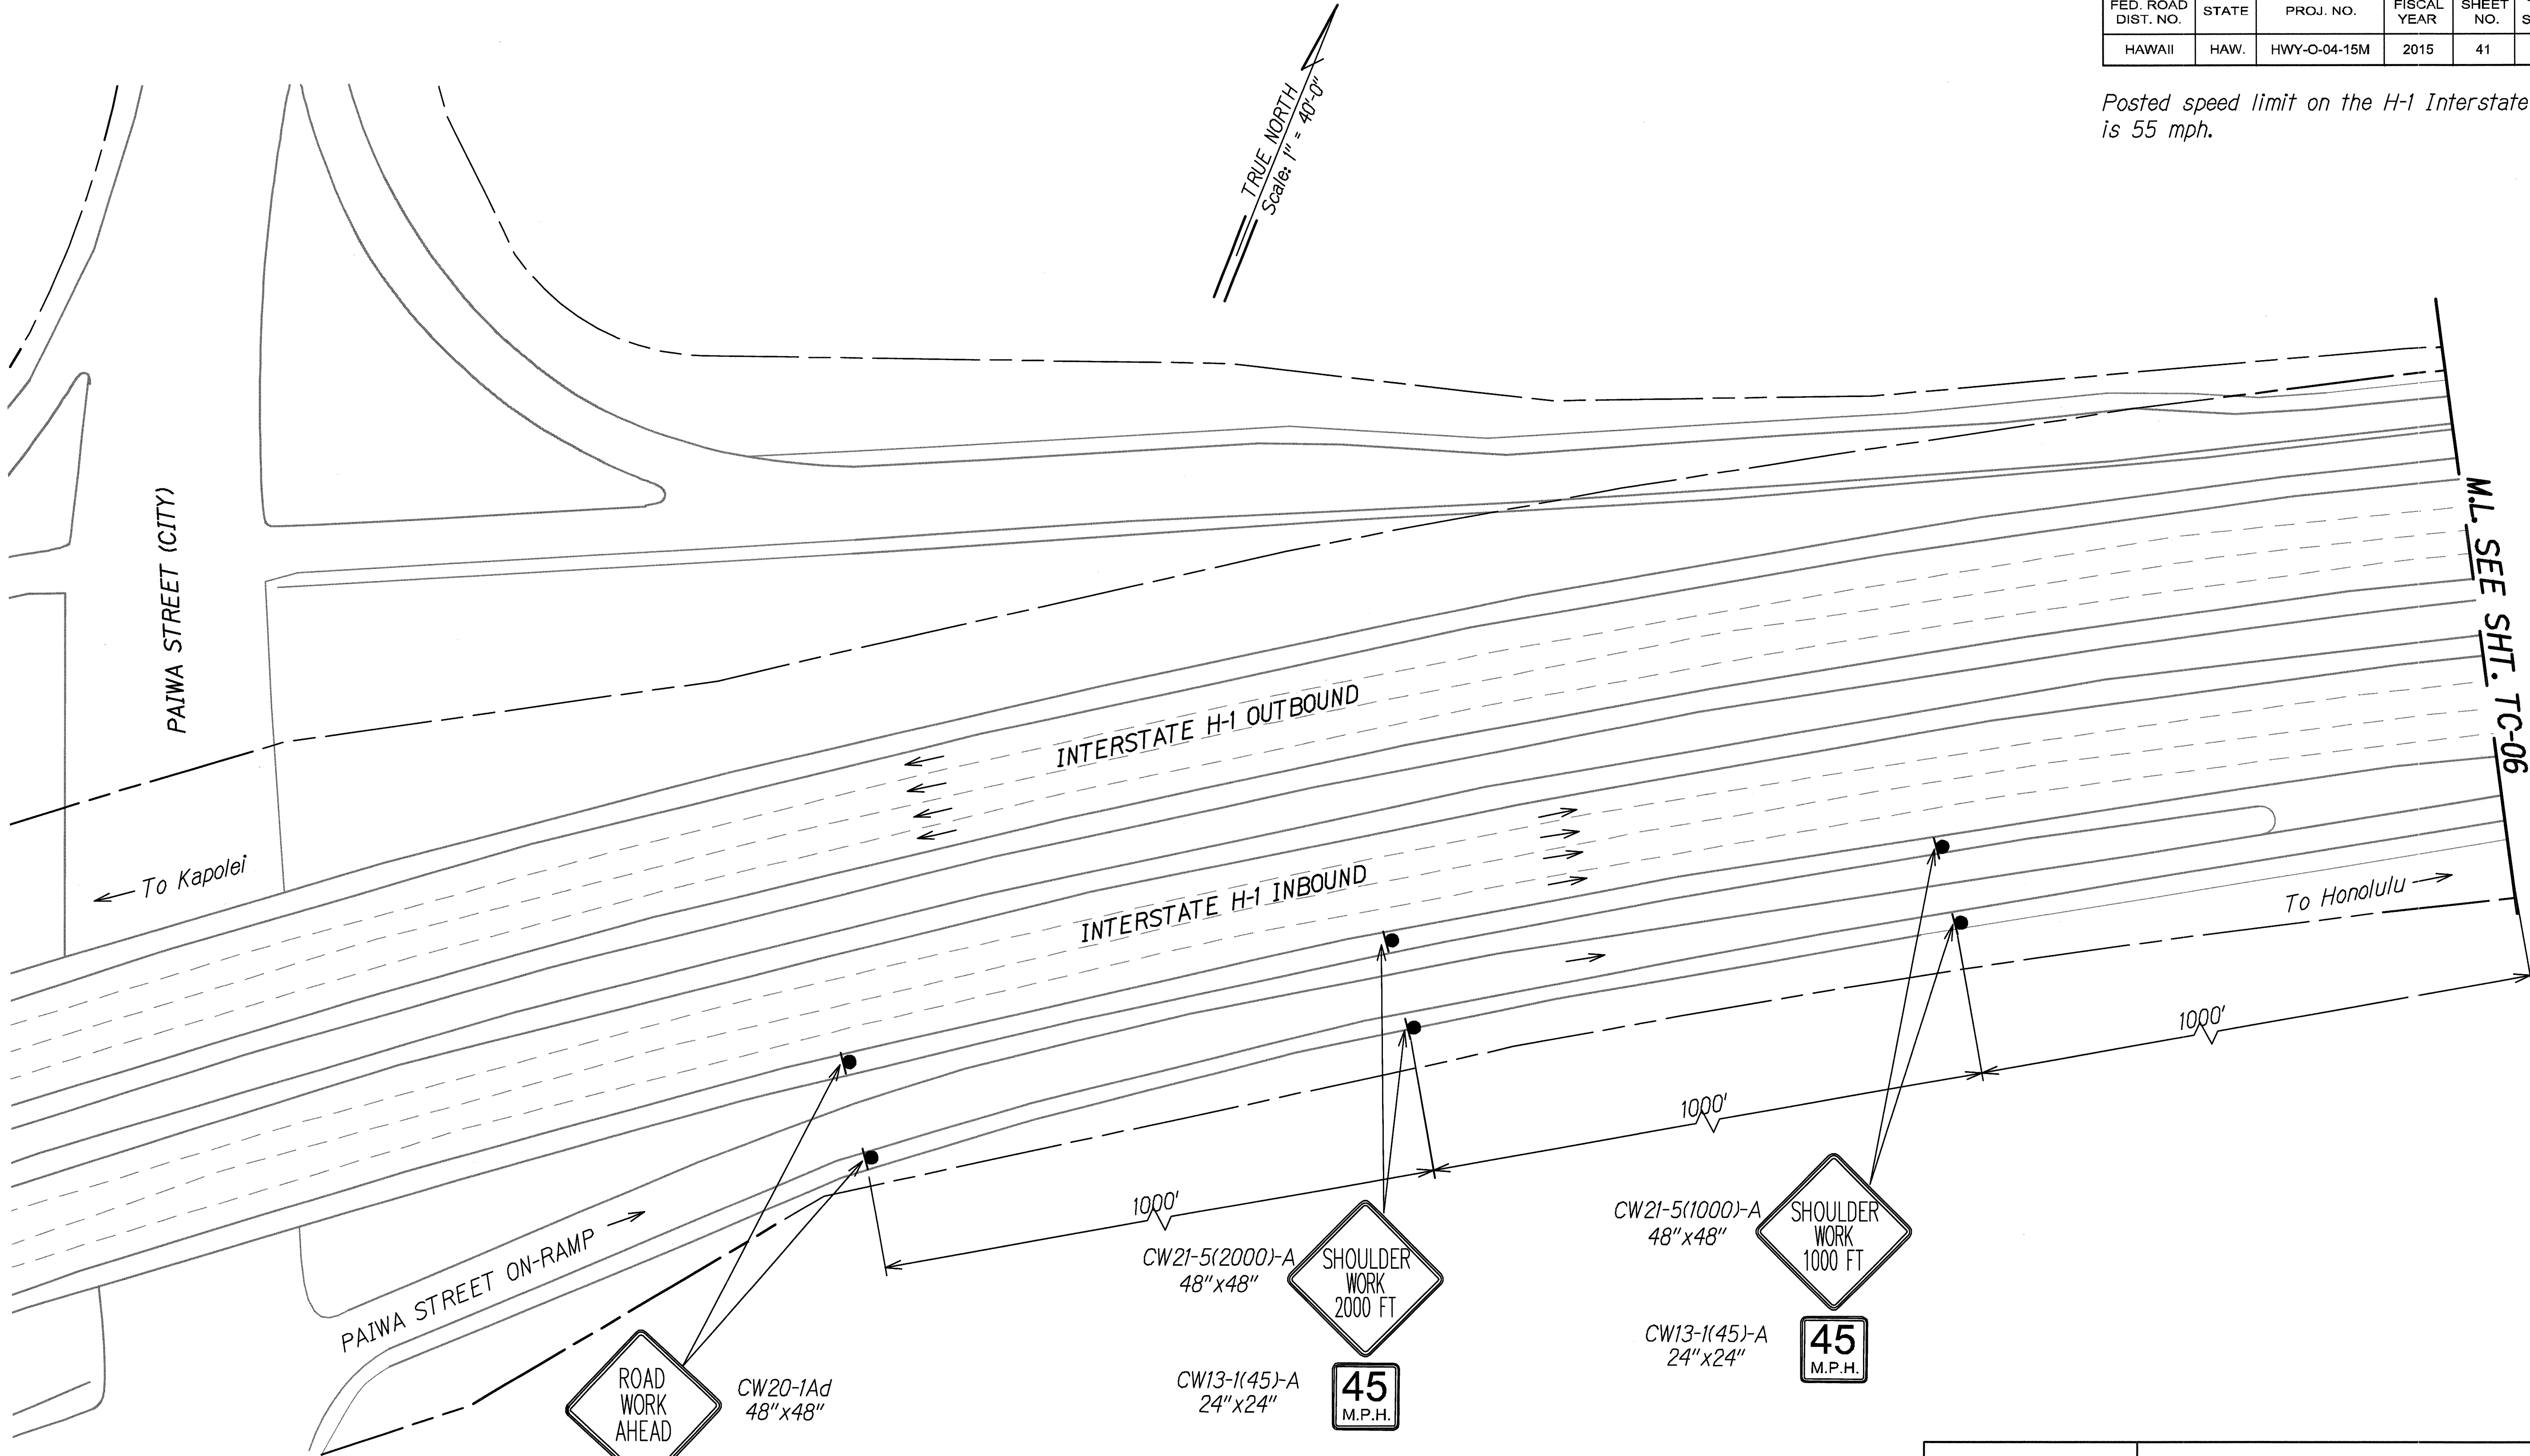

DATE	4/22/2015 6:45 PM
DESIGNED BY	
NOTED BY	
CHECKED BY	
ORIGINAL PLAN	
NOTE BOOK	
QUANTITIES BY	
CHECKED BY	

TC-05 - TC-01 TC-10 DURING 4/22/2015 6:45 PM

4/30/16

EXP. DATE

This work was prepared by me or under my supervision.

STATE OF HAWAII
DEPARTMENT OF TRANSPORTATION
HIGHWAYS DIVISION


TRAFFIC CONTROL PLAN
PID 110

CENTRAL OAHU BEST MANAGEMENT PRACTICES
ERODED SLOPE REPAIRS, PHASE I
Project No. HWY-O-04-15M
Scale: 1" = 40' Date: May 2015

SHEET No. TC-05 OF 10 SHEETS

FED. ROAD DIST. NO.	STATE	PROJ. NO.	FISCAL YEAR	SHEET NO.	TOTAL SHEETS
HAWAII	HAW.	HWY-O-04-15M	2015	42	46

Posted speed limit on the H-1 Interstate is 55 mph.

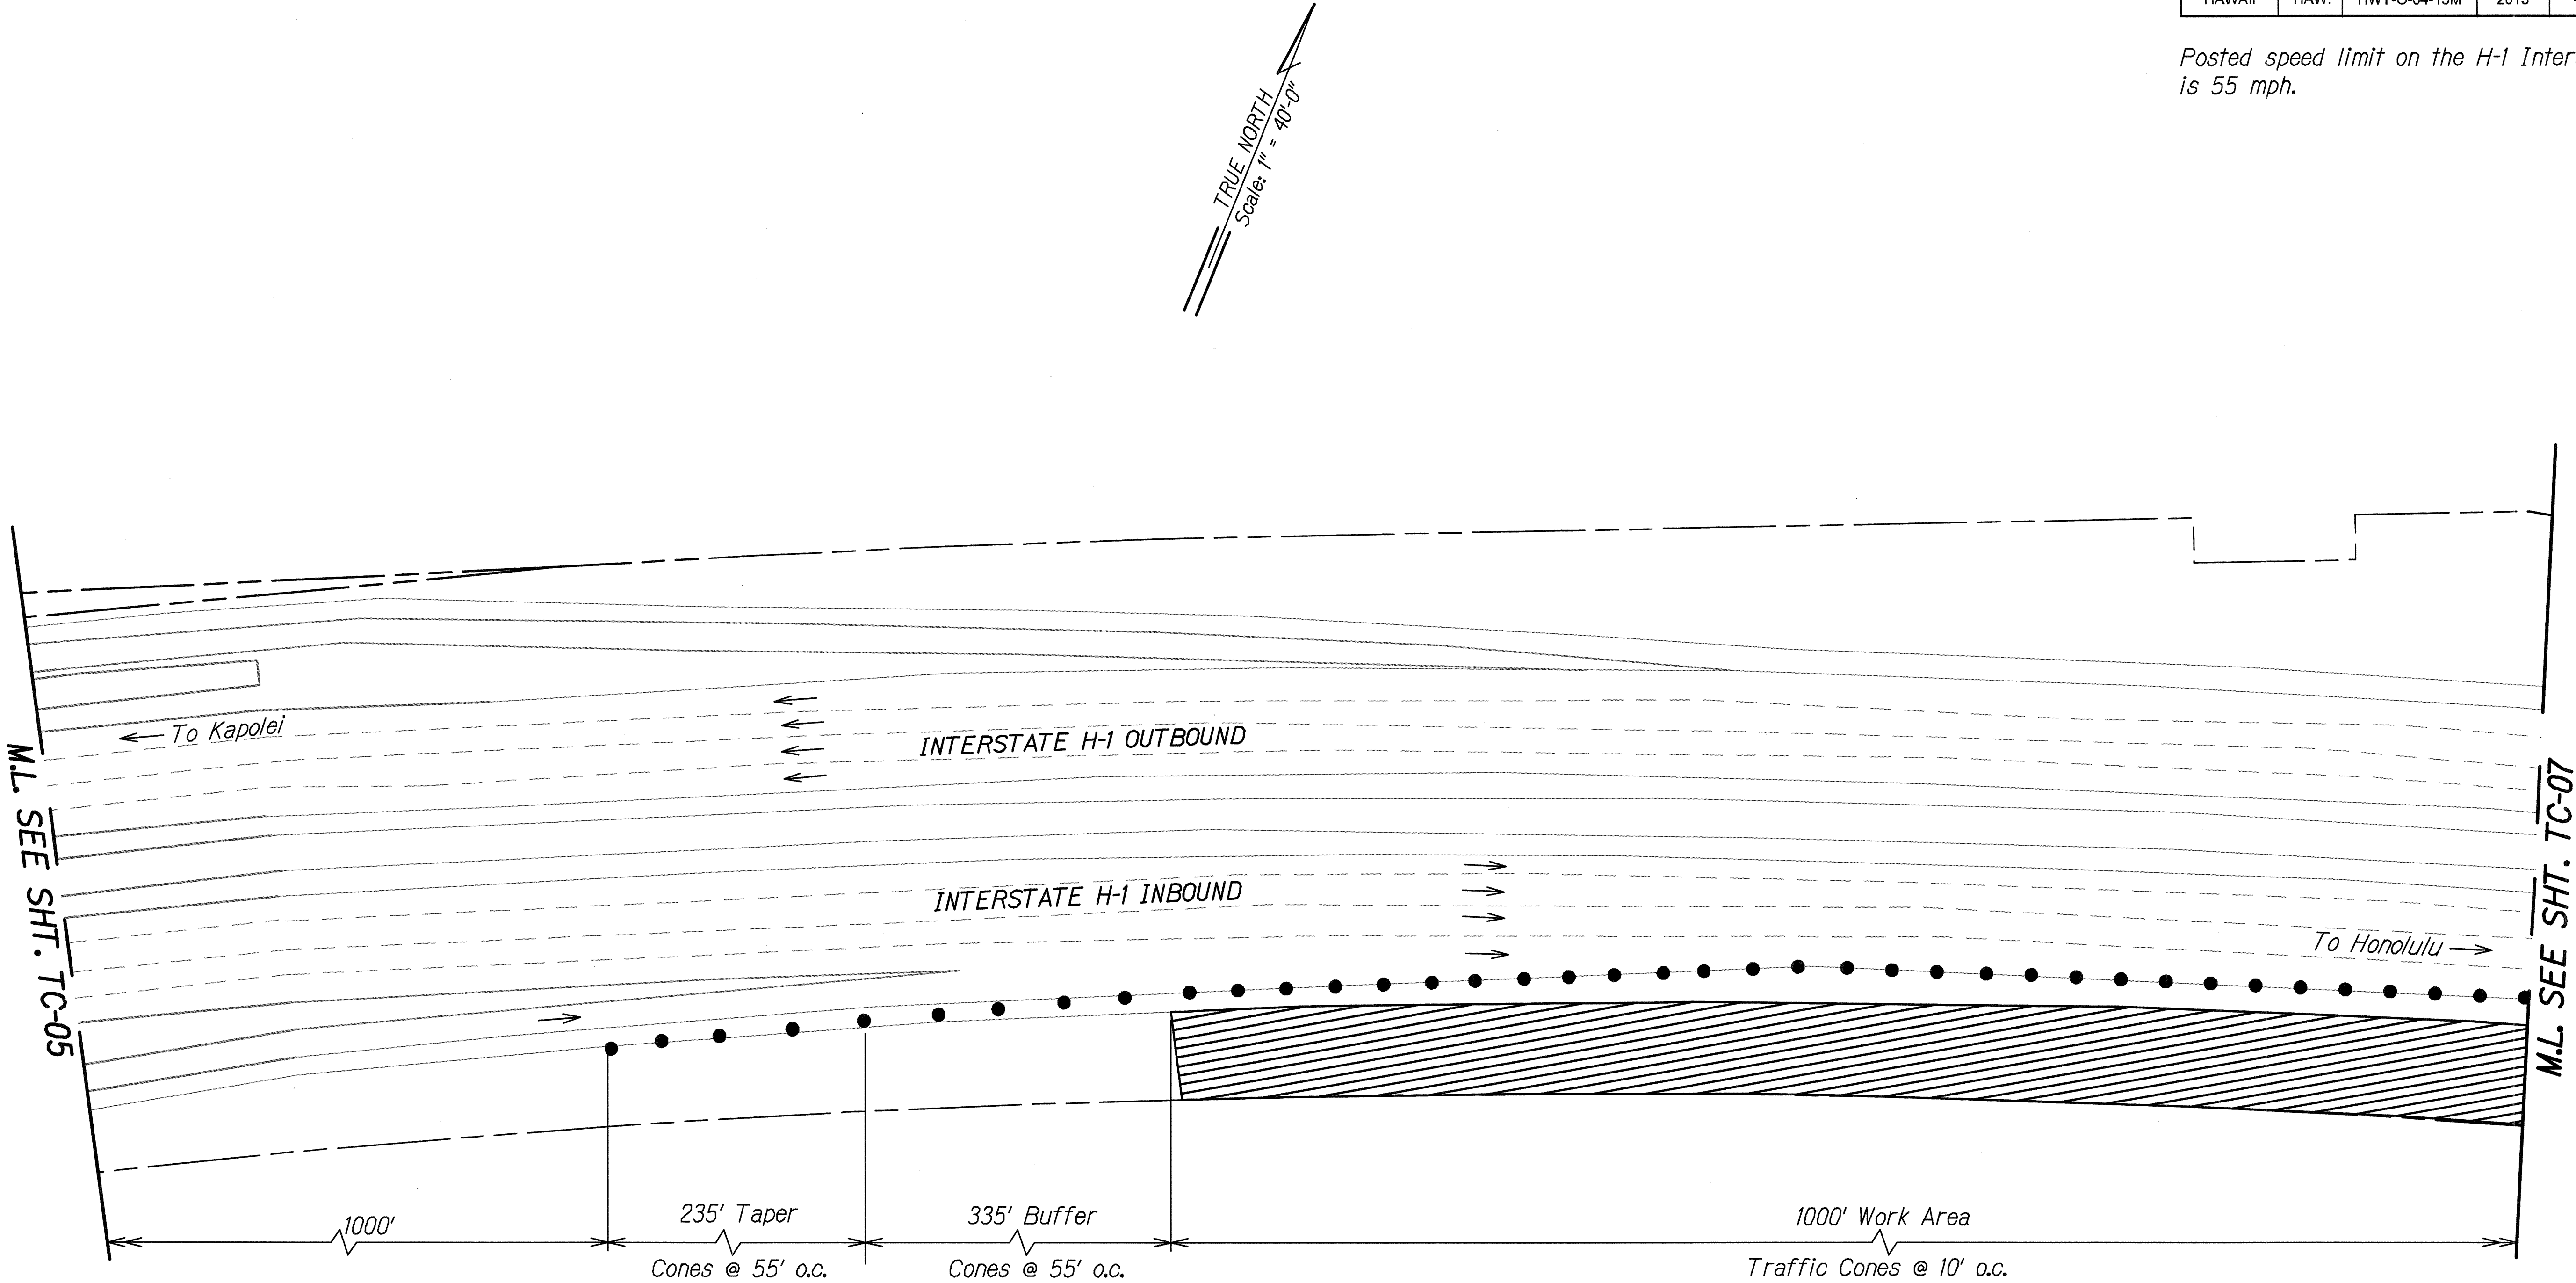

ORIGINAL PLAN	SURVEY PLOTTED BY	DATE
NOTE BOOK	DESIGNED BY	
	QUANTITIES BY	
	CHECKED BY	

TC-06 - TC-1 TC-PID 110.DWG 4/22/2015 6:46:05 PM

JASON H. LIU
 LICENSED PROFESSIONAL ENGINEER
 NO. 9360-C
 HAWAII, USA
 4/30/16
Jason H. Liu
This work was prepared by me or under my supervision.

STATE OF HAWAII
DEPARTMENT OF TRANSPORTATION
HIGHWAYS DIVISION


TRAFFIC CONTROL PLAN

PID 110

CENTRAL OAHU BEST MANAGEMENT PRACTICES
ERODED SLOPE REPAIRS, PHASE I
Project No. HWY-O-04-15M
Scale: 1" = 40' Date: May 2015

FED. ROAD DIST. NO.	STATE	PROJ. NO.	FISCAL YEAR	SHEET NO.	TOTAL SHEETS
HAWAII	HAW.	HWY-O-04-15M	2015	43	46

Posted speed limit on the H-1 Interstate is 55 mph.

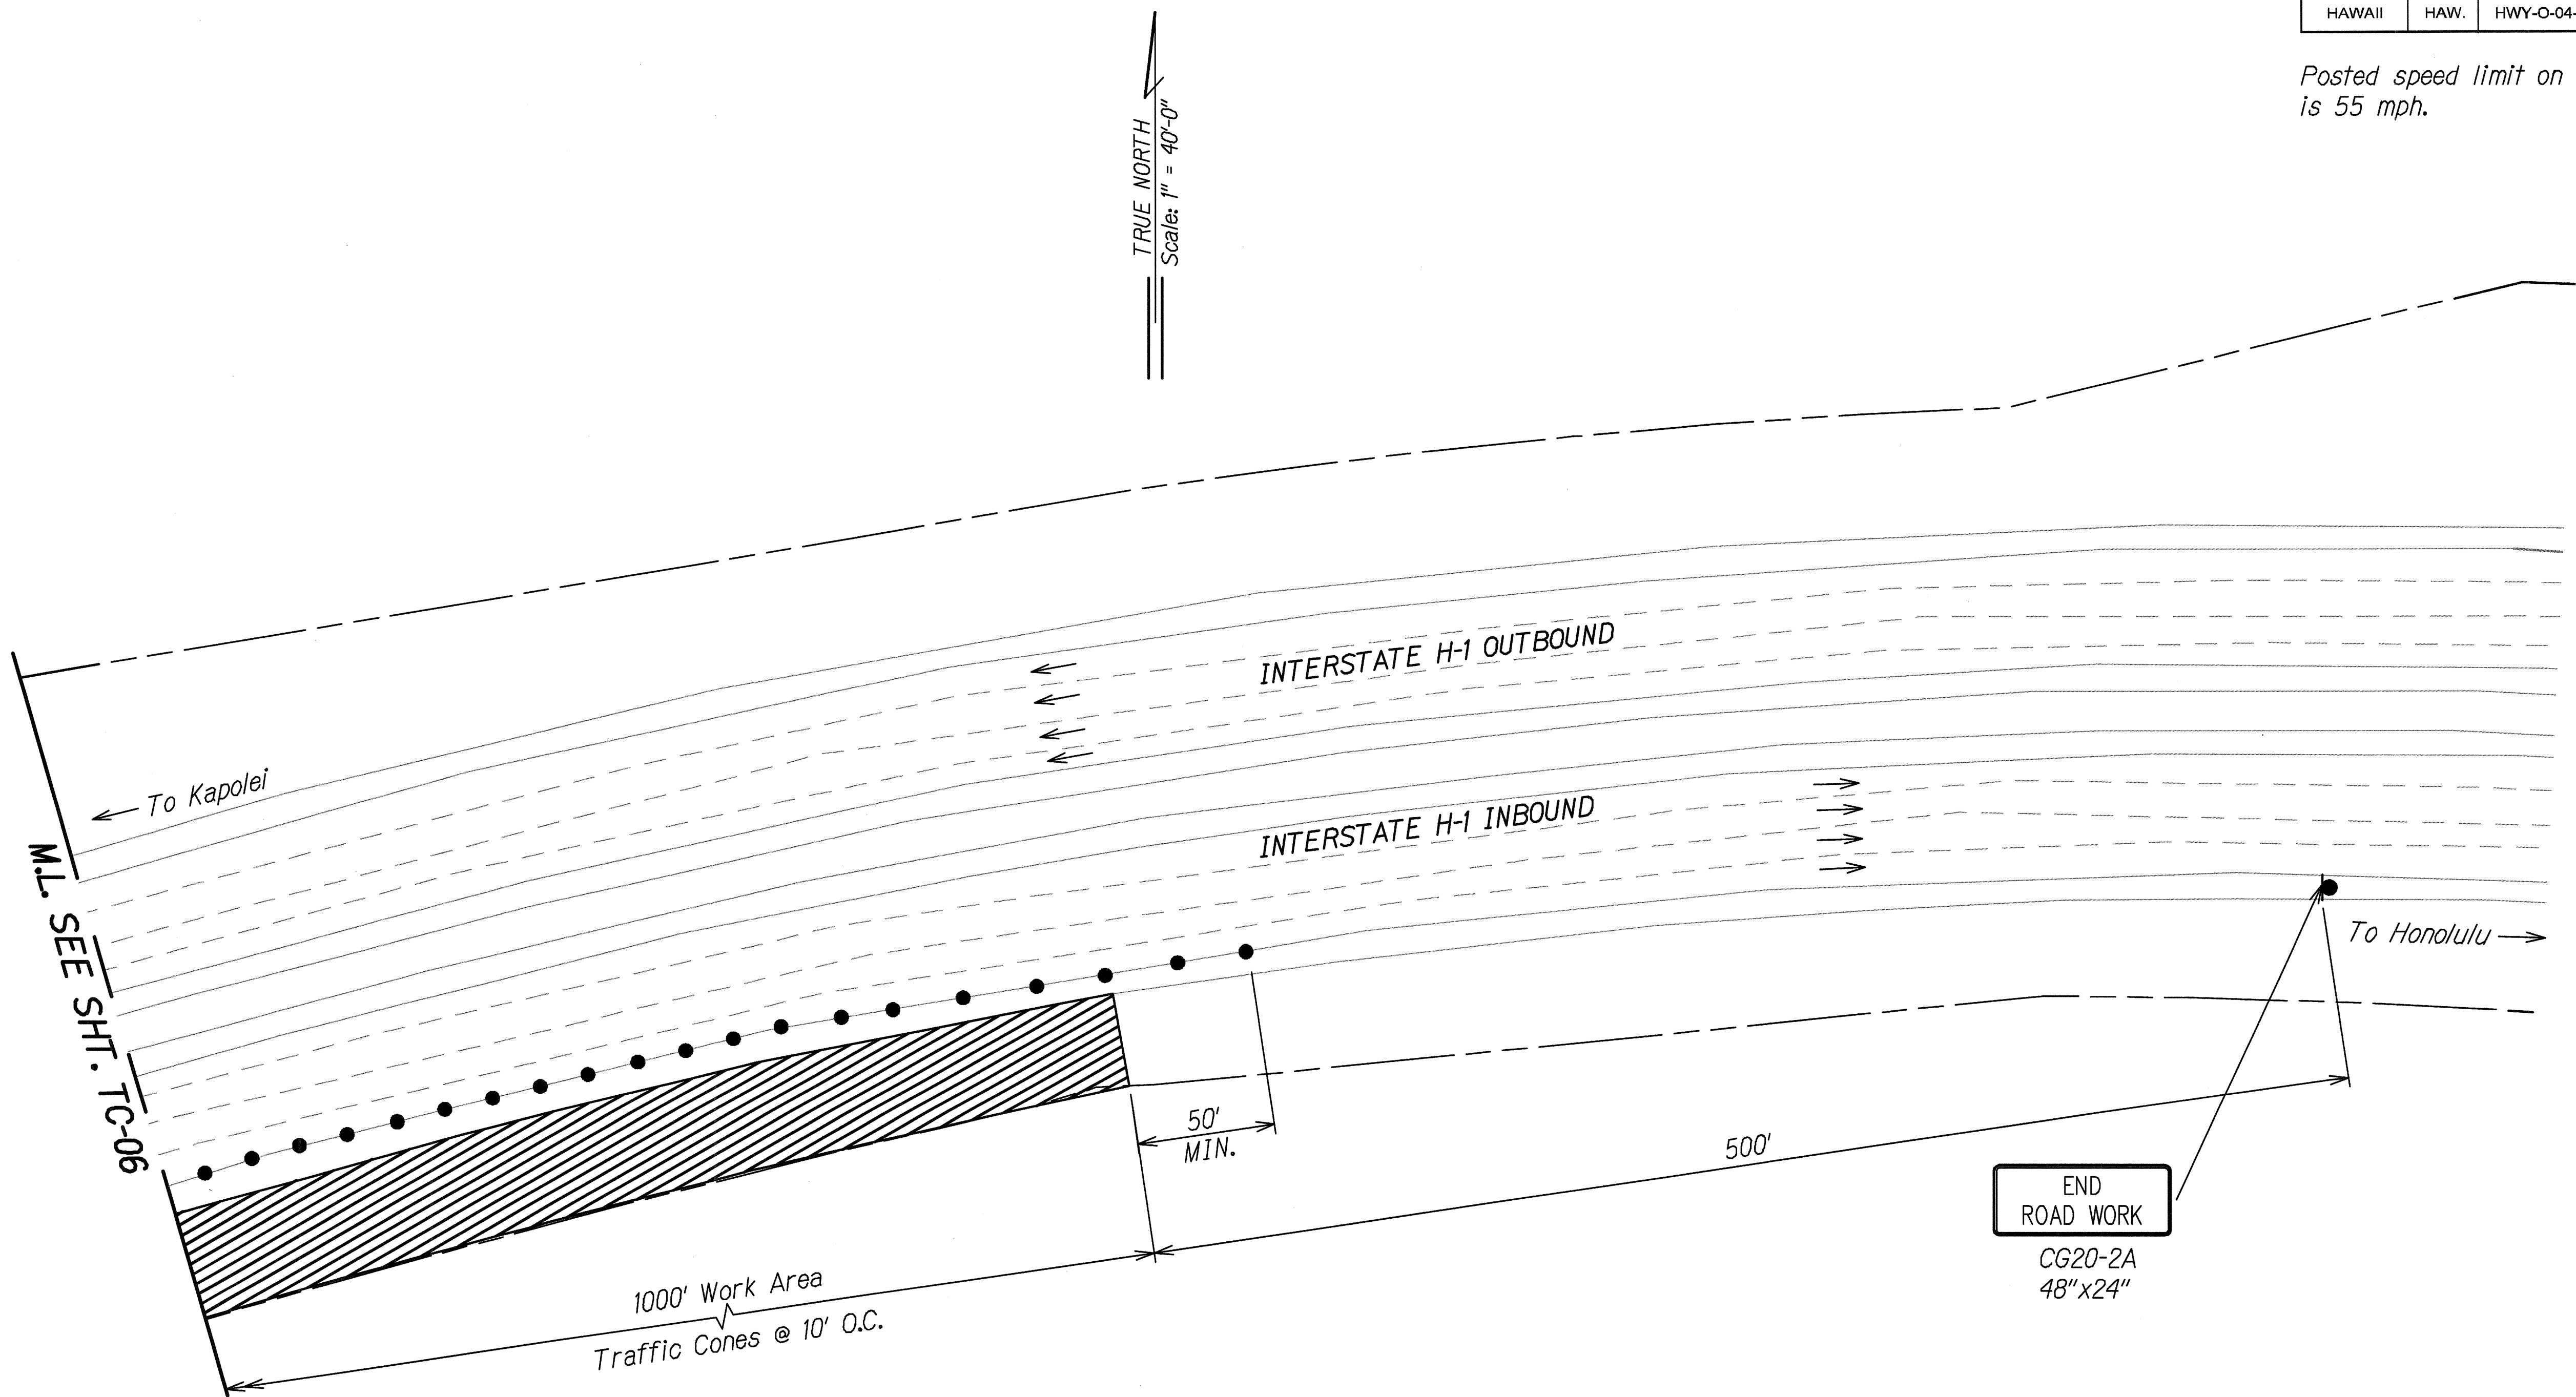

ORIGINAL PLAN	SURVEY PLOTTED BY	DATE
NOTE BOOK	DESIGNED BY	
	QUANTITIES BY	
	CHECKED BY	

TC-06 - TC-11 TC-PID 102JMC 4/22/2015 6:44:05 PM

4/30/16

EXP. DATE

Jason H. Lau

This work was prepared by me or under my supervision.

STATE OF HAWAII
DEPARTMENT OF TRANSPORTATION
HIGHWAYS DIVISION

TRAFFIC CONTROL PLAN


PID 110

CENTRAL OAHU BEST MANAGEMENT PRACTICES
ERODED SLOPE REPAIRS, PHASE I
Project No. HWY-O-04-15M
Scale: 1" = 40' Date: May 2015

SHEET No. TC-07 OF 10 SHEETS

FED. ROAD DIST. NO.	STATE	PROJ. NO.	FISCAL YEAR	SHEET NO.	TOTAL SHEETS
HAWAII	HAW.	HWY-O-04-15M	2015	45	46

Posted speed limit on Kunia Road and Wilikina Drive is 35 mph.

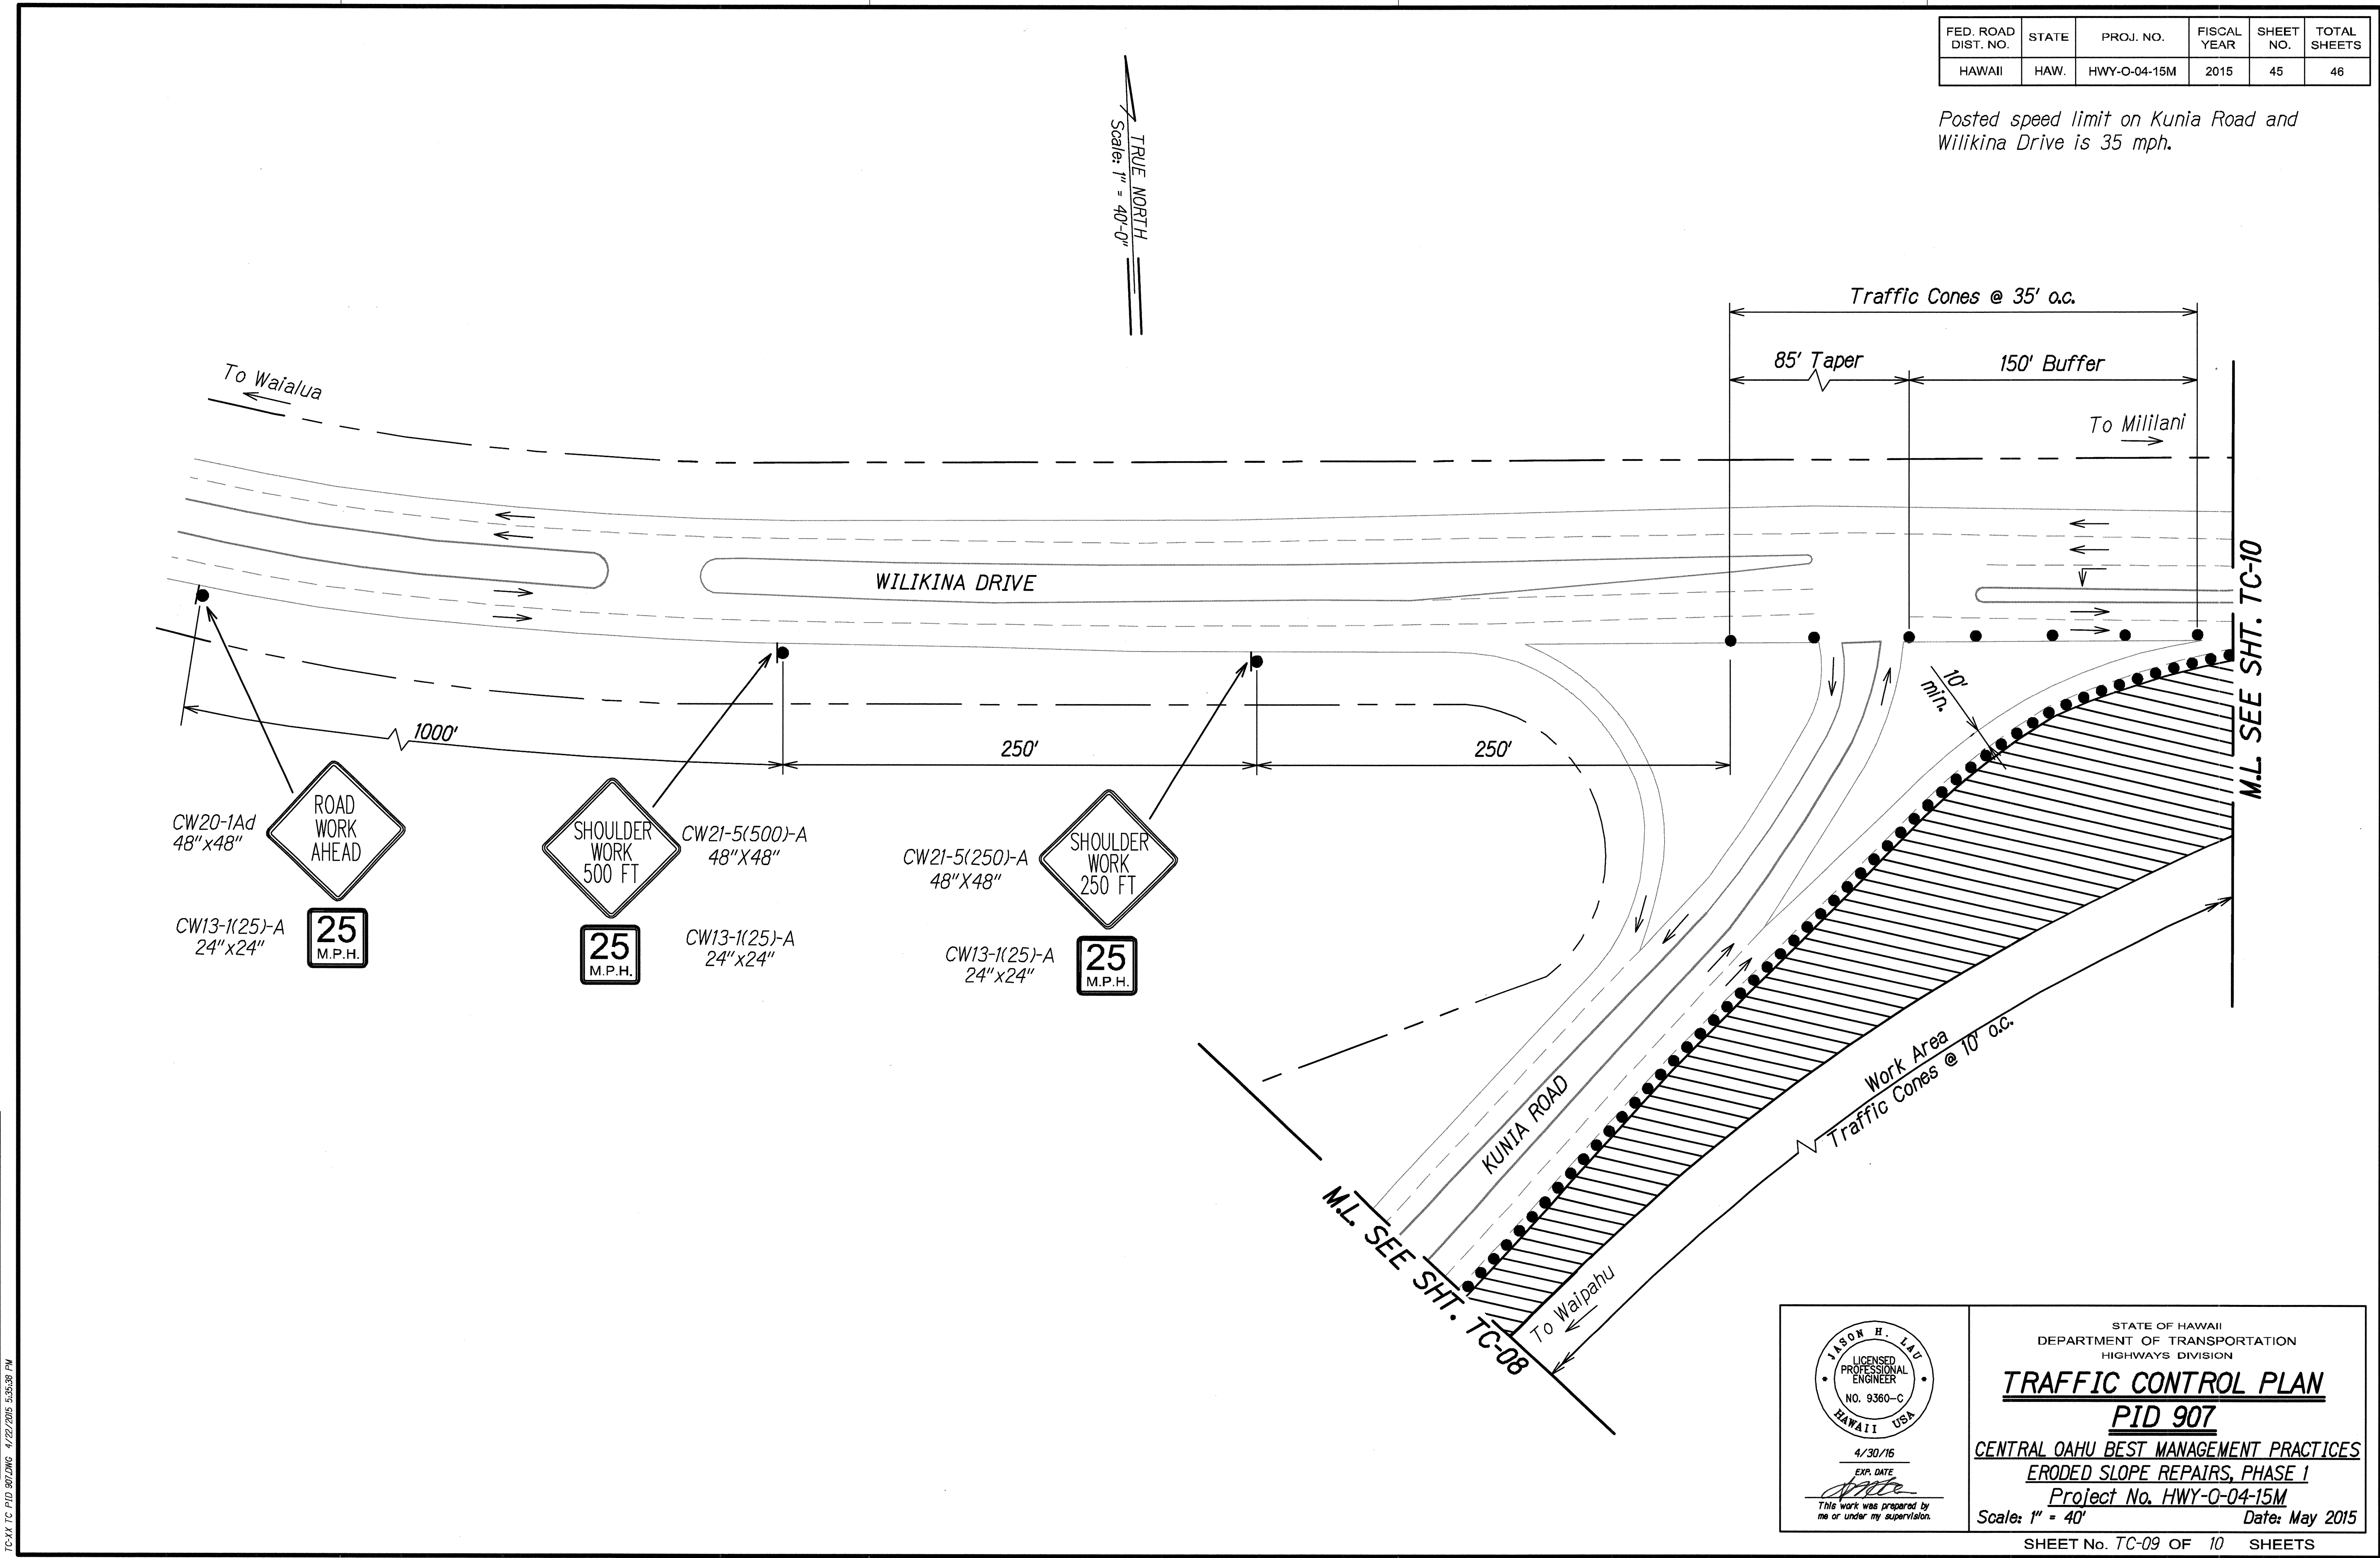

ORIGINAL PLAN	DATE
SURVEY PLOTTED BY	
DESIGNED BY	
NOTE BOOK	
QUANTITIES BY	
CHECKED BY	

TC-XX TC PID 907/2015 4/22/2015 5:35:38 PM

4/30/16
EXP. DATE

This work was prepared by me or under my supervision.


STATE OF HAWAII
DEPARTMENT OF TRANSPORTATION
HIGHWAYS DIVISION

TRAFFIC CONTROL PLAN
PID 907

CENTRAL OAHU BEST MANAGEMENT PRACTICES
ERODED SLOPE REPAIRS, PHASE I
Project No. HWY-O-04-15M
Scale: 1" = 40' Date: May 2015

FED. ROAD DIST. NO.	STATE	PROJ. NO.	FISCAL YEAR	SHEET NO.	TOTAL SHEETS
HAWAII	HAW.	HWY-O-04-15M	2015	46	46

Posted speed limit on Kunia Road and Wilikina Drive is 35 mph.

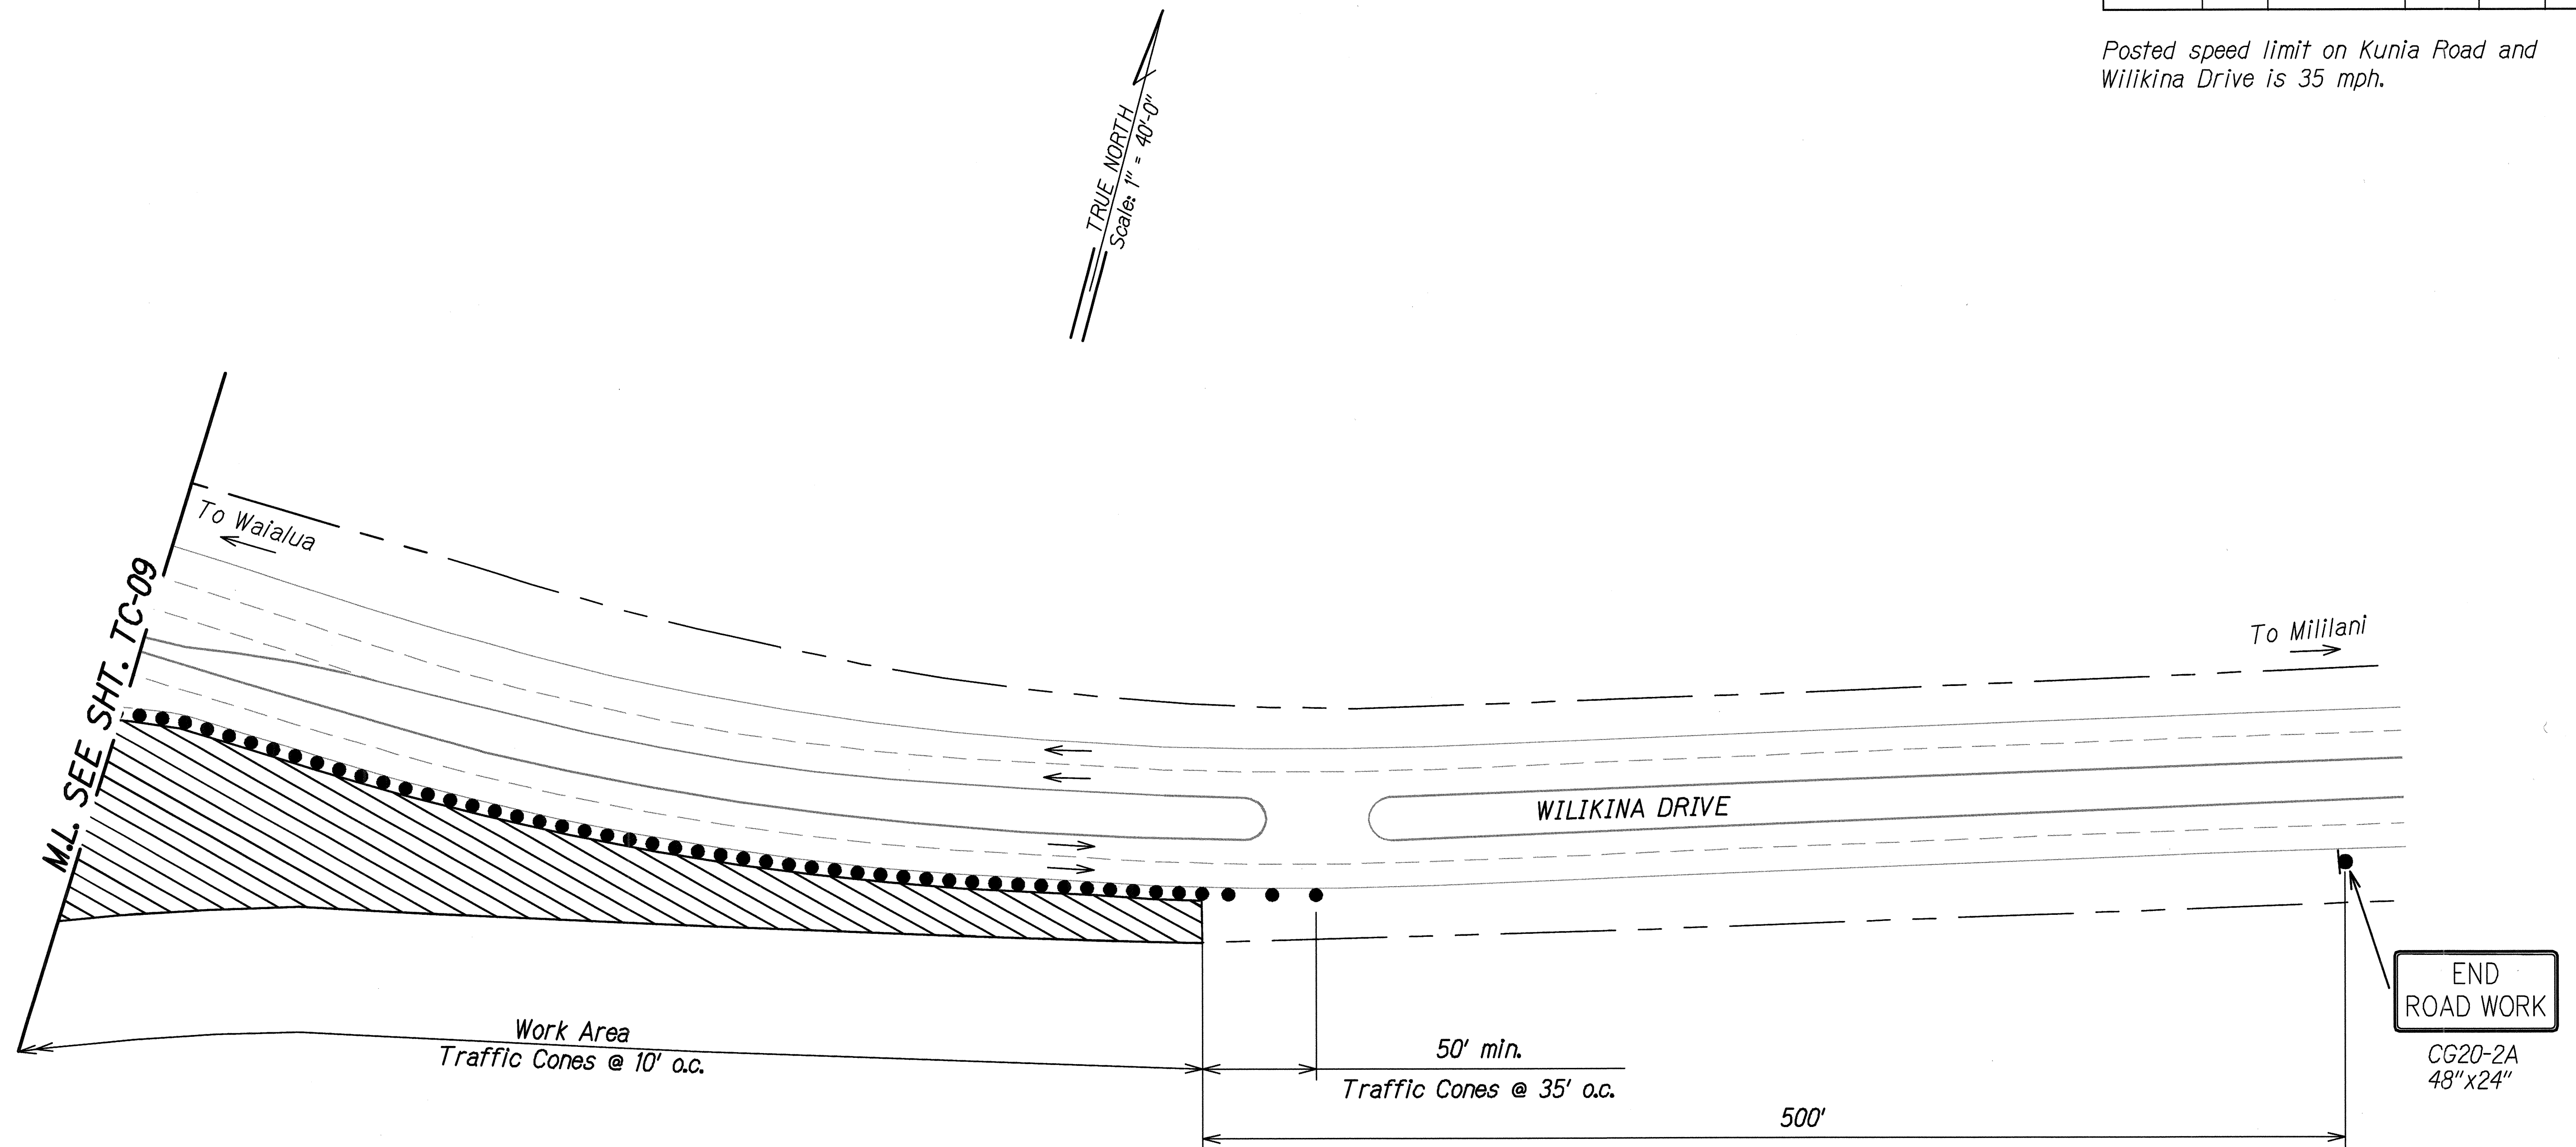

ORIGINAL PLAN	DATE
DESIGNED BY	
TRACED BY	
NOTE BOOK	
DESIGNED BY	
QUANTITIES BY	
CHECKED BY	

TC-XA TC PID 907.DWG 4/22/2015 5:35:38 PM

4/30/16
EXP. DATE
Jason H. Lau
This work was prepared by me or under my supervision.

STATE OF HAWAII
DEPARTMENT OF TRANSPORTATION
HIGHWAYS DIVISION

TRAFFIC CONTROL PLAN
PID 907

CENTRAL OAHU BEST MANAGEMENT PRACTICES
ERODED SLOPE REPAIRS, PHASE 1
Project No. HWY-O-04-15M
Scale: 1" = 40' Date: May 2015

SHEET No. TC-10 OF 10 SHEETS