

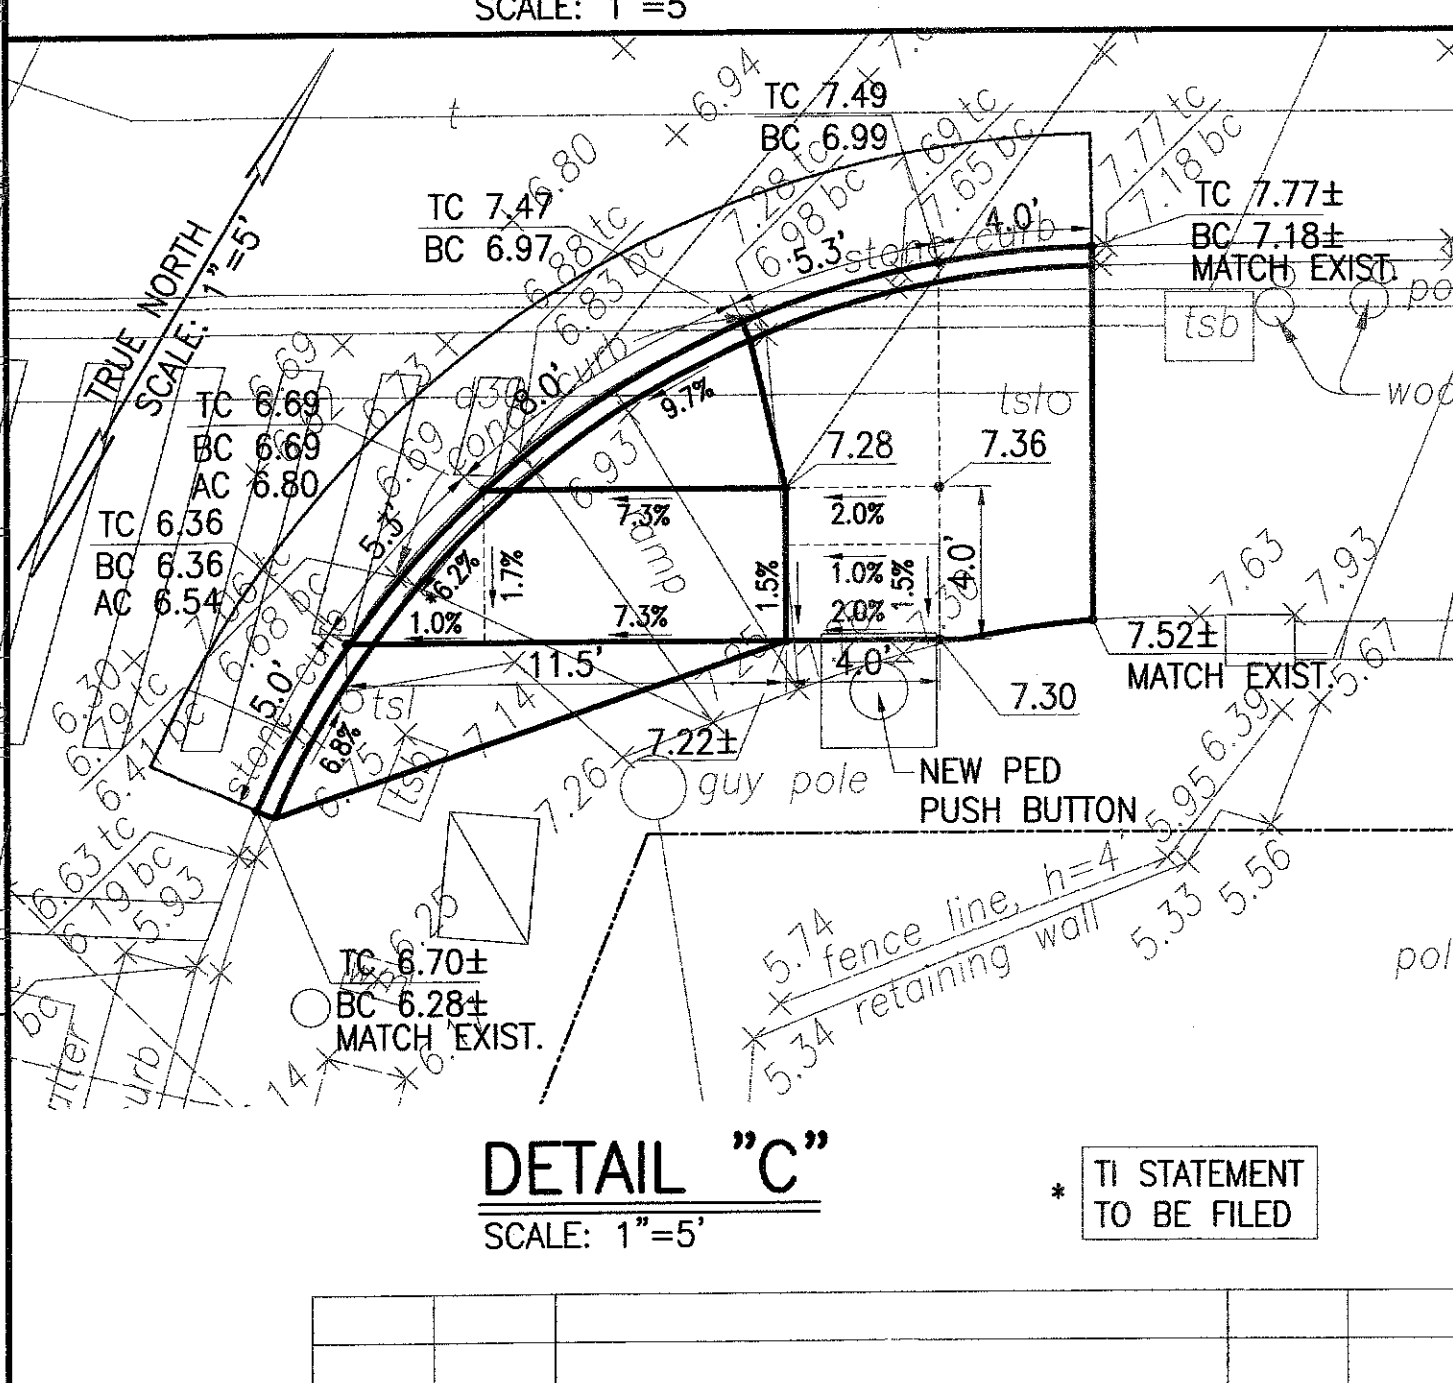
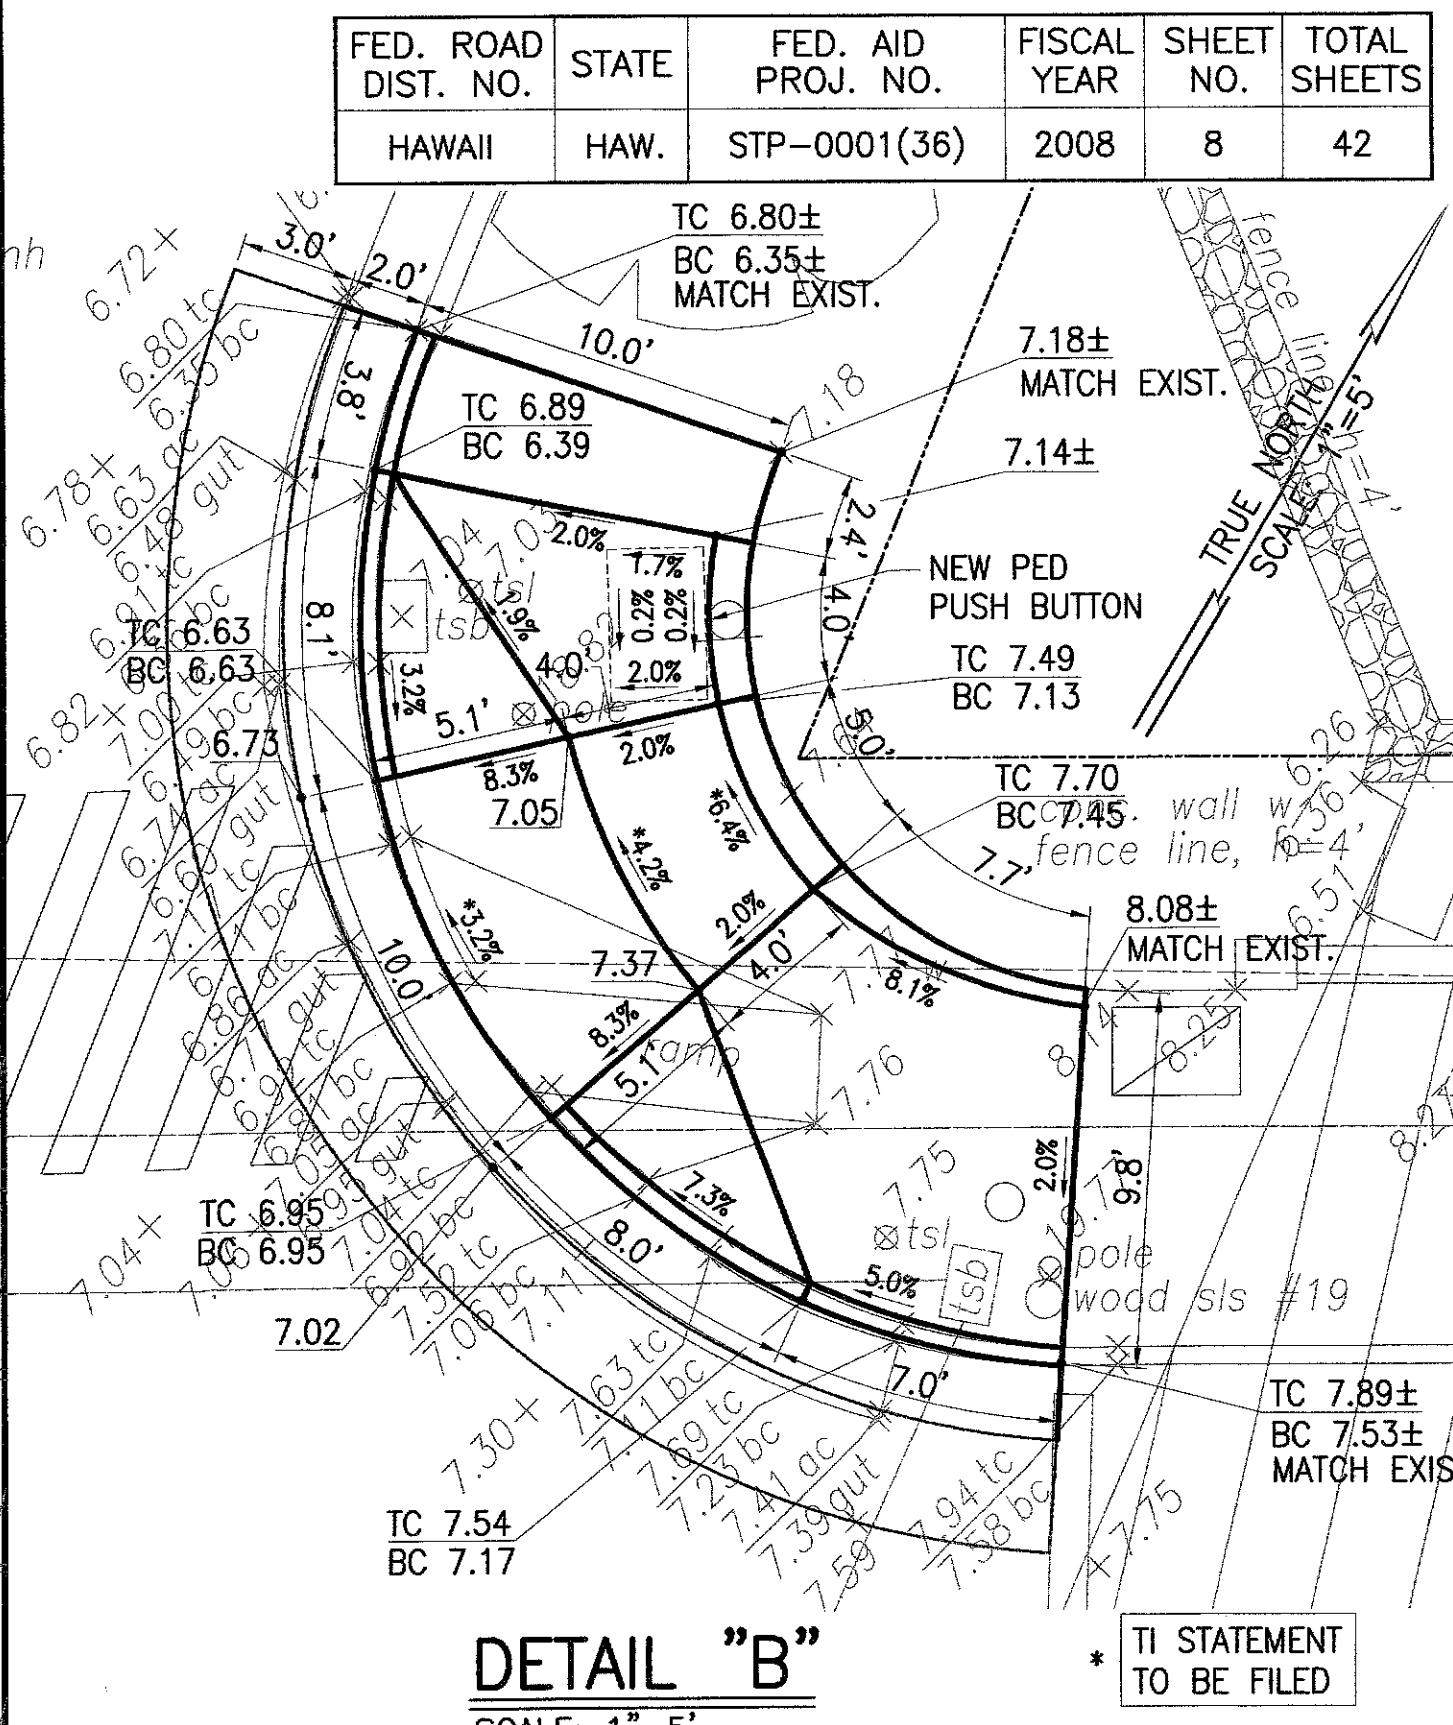
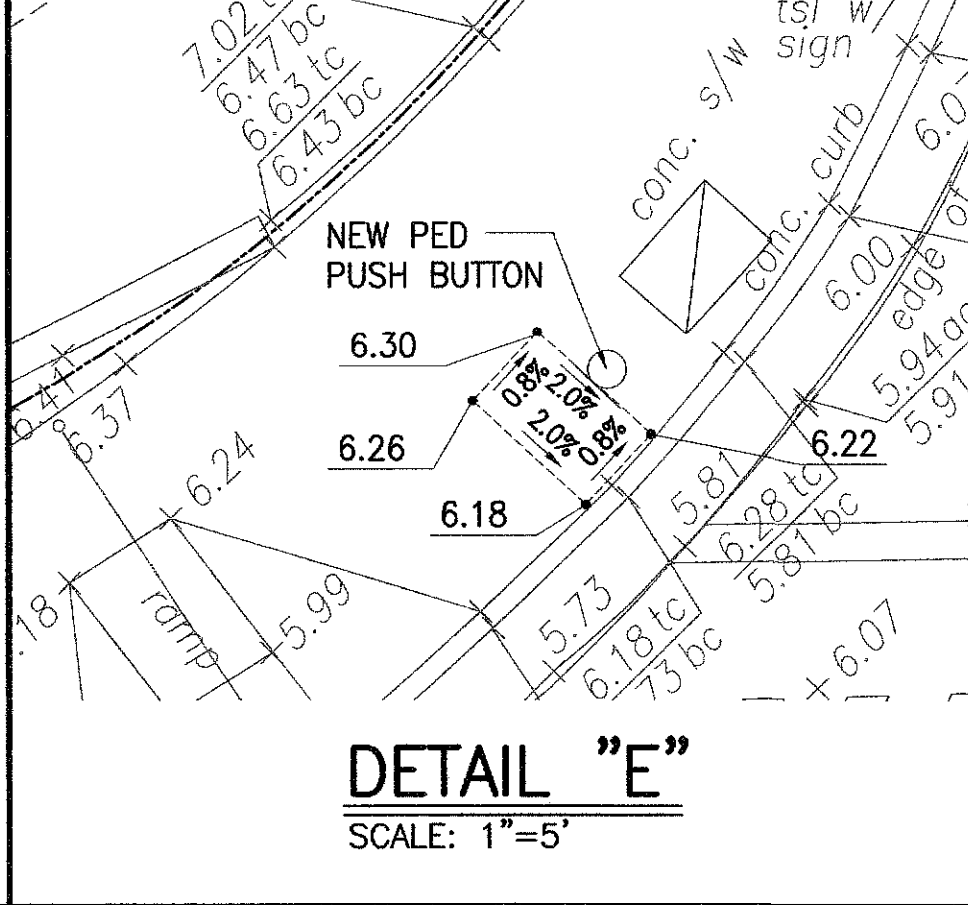
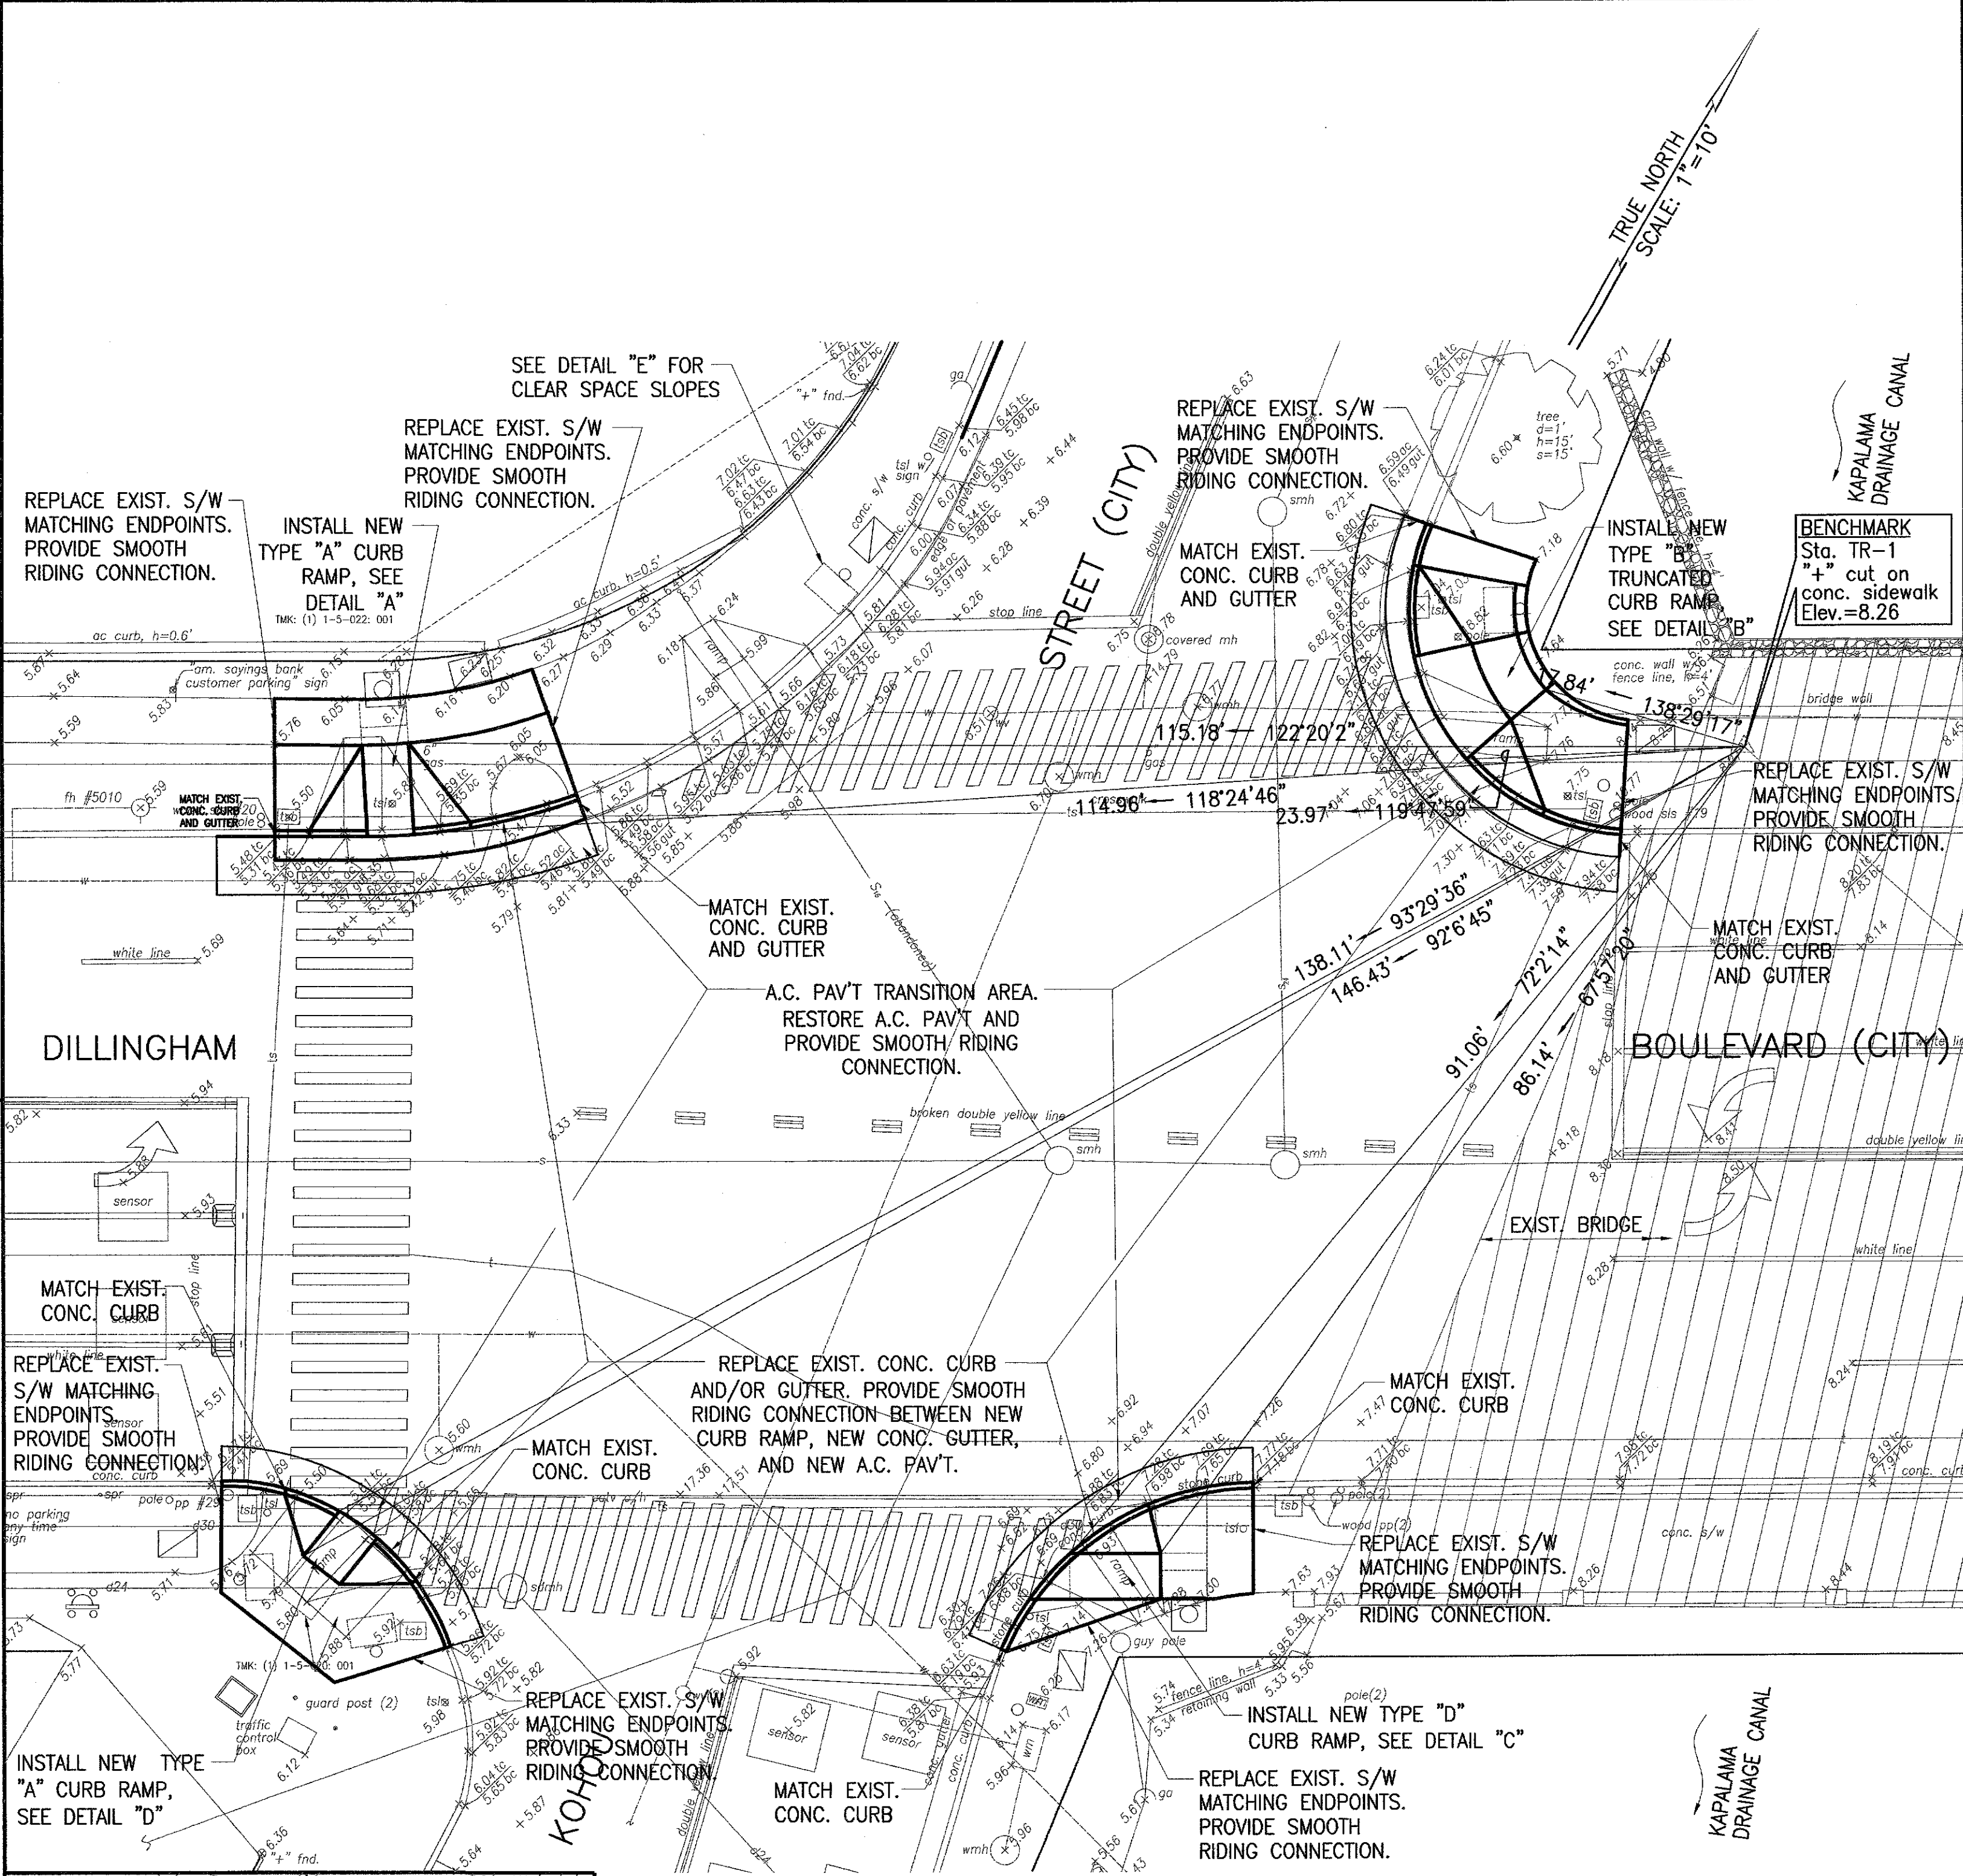
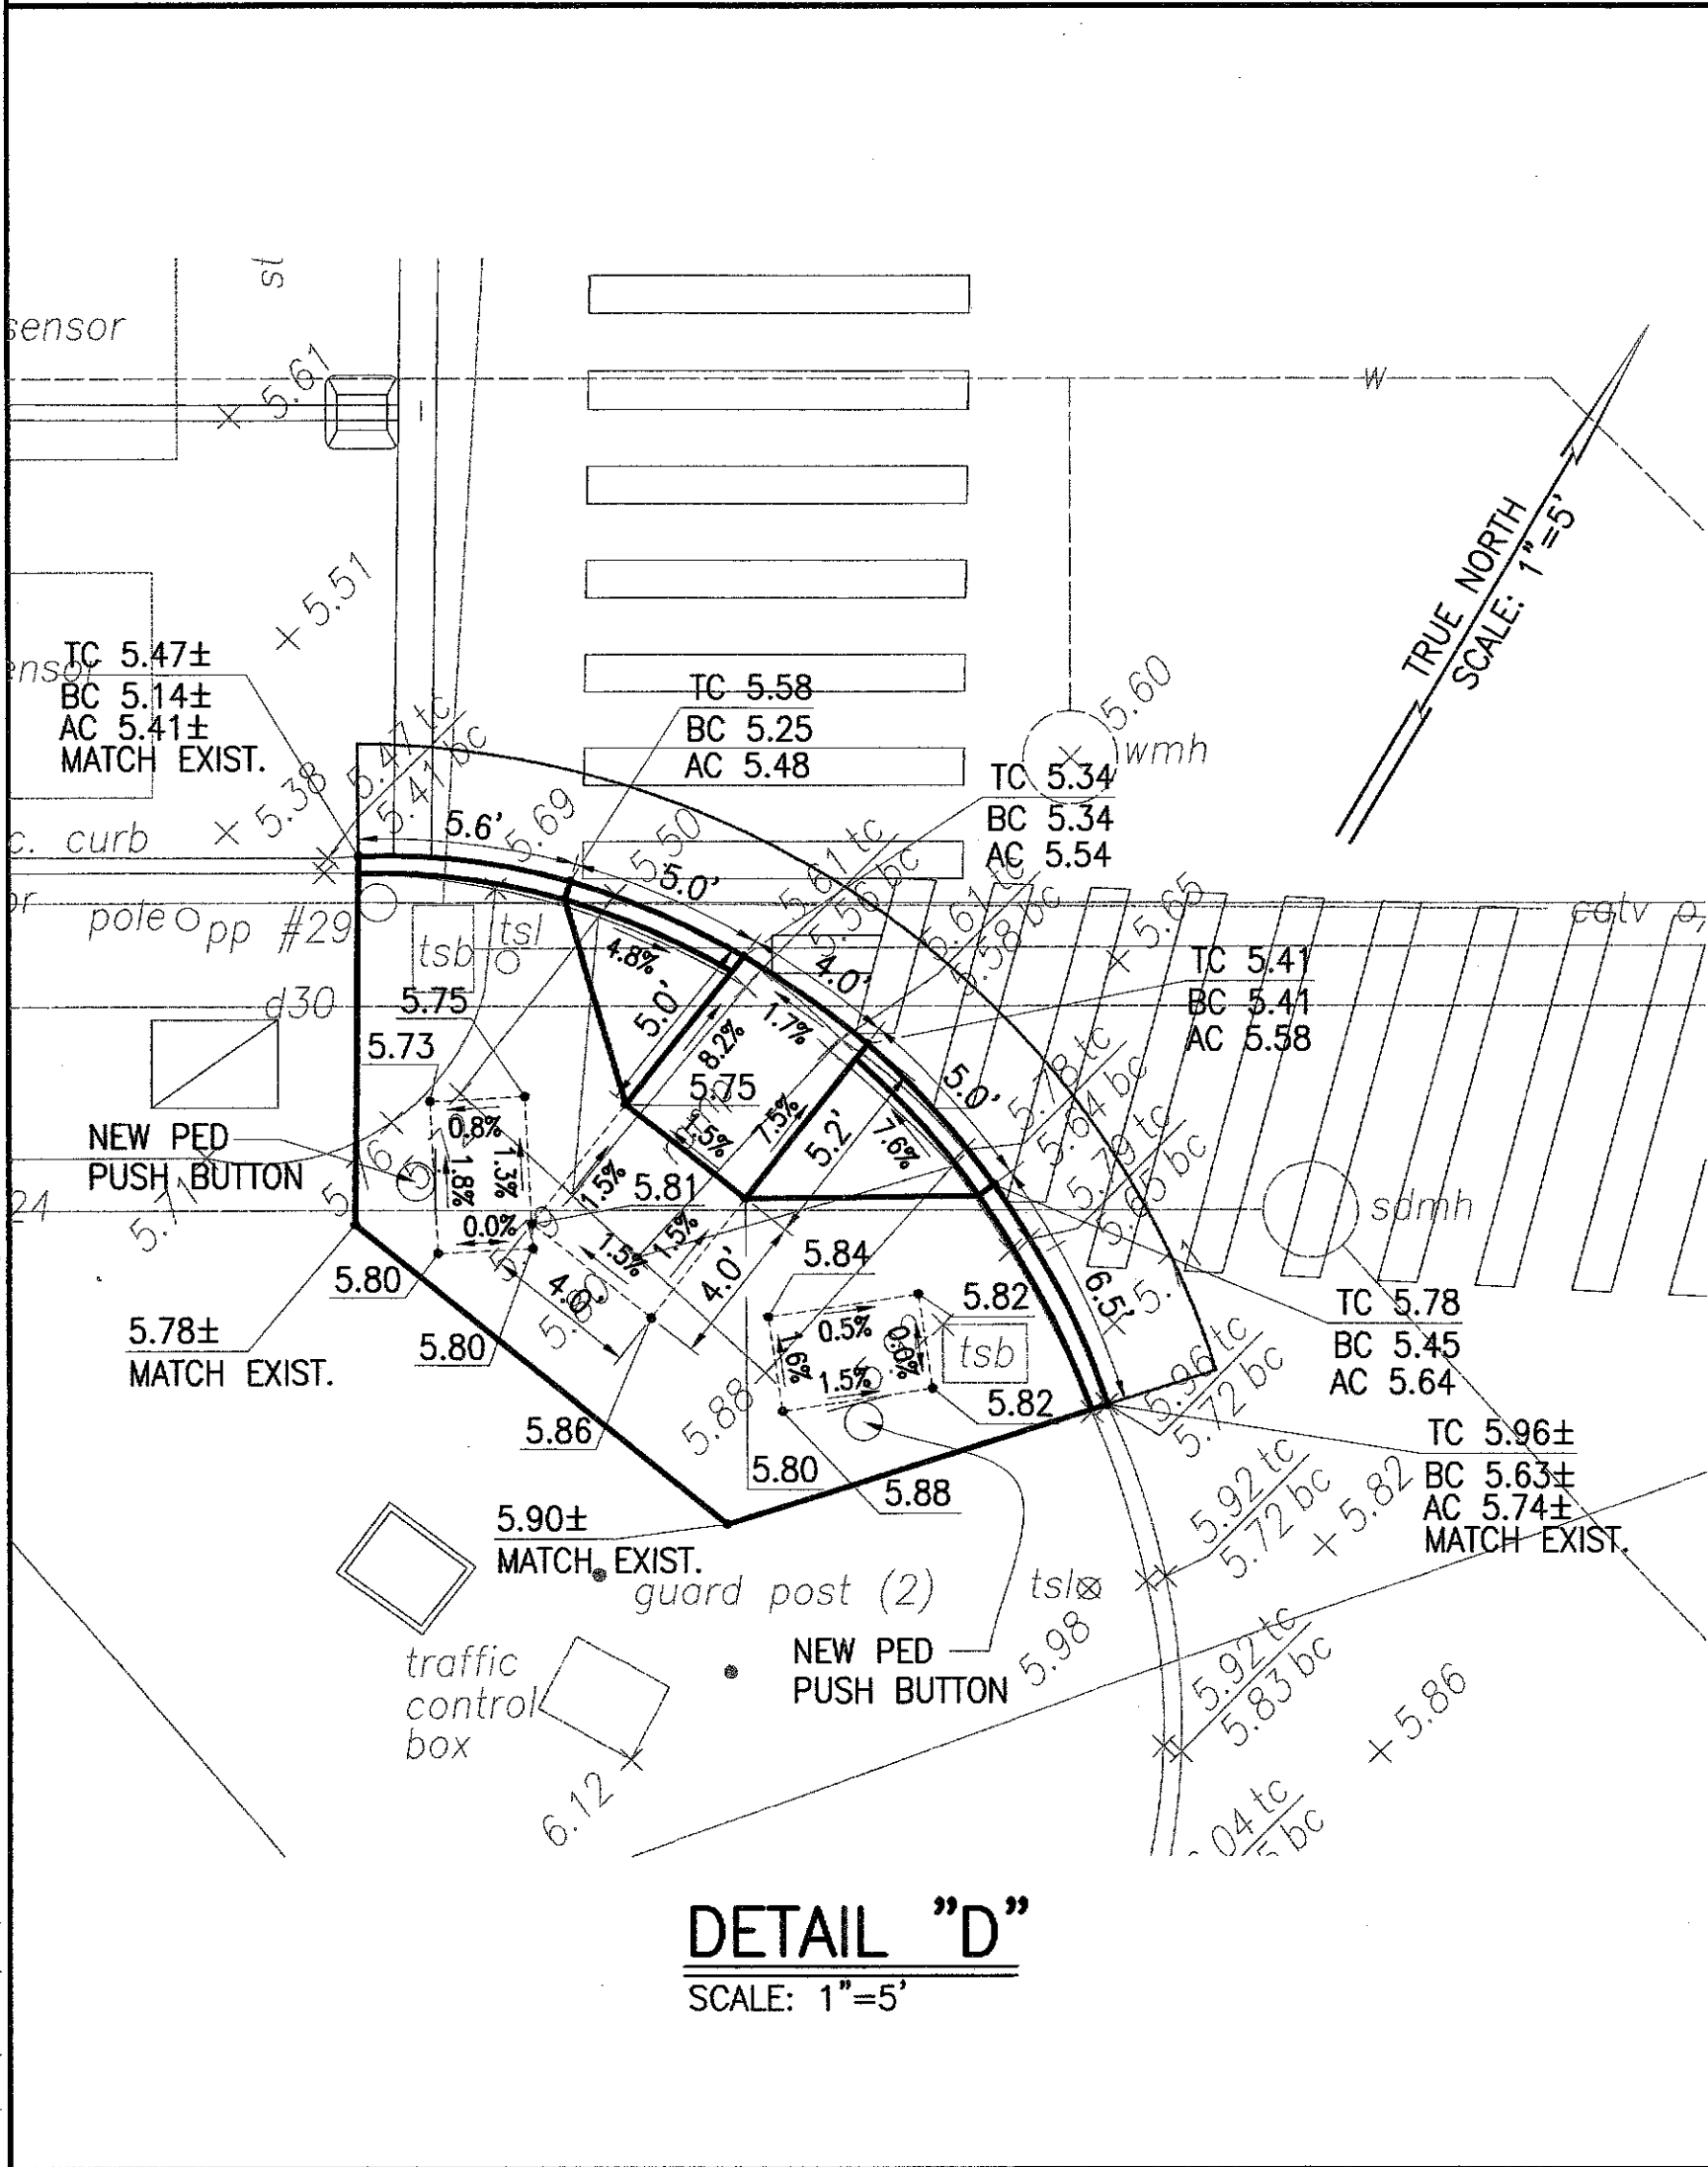


FED. ROAD DIST. NO.	STATE	FED. AID PROJ. NO.	FISCAL YEAR	SHEET NO.	TOTAL SHEETS
HAWAII	HAW.	STP-0001(36)	2008	8	42

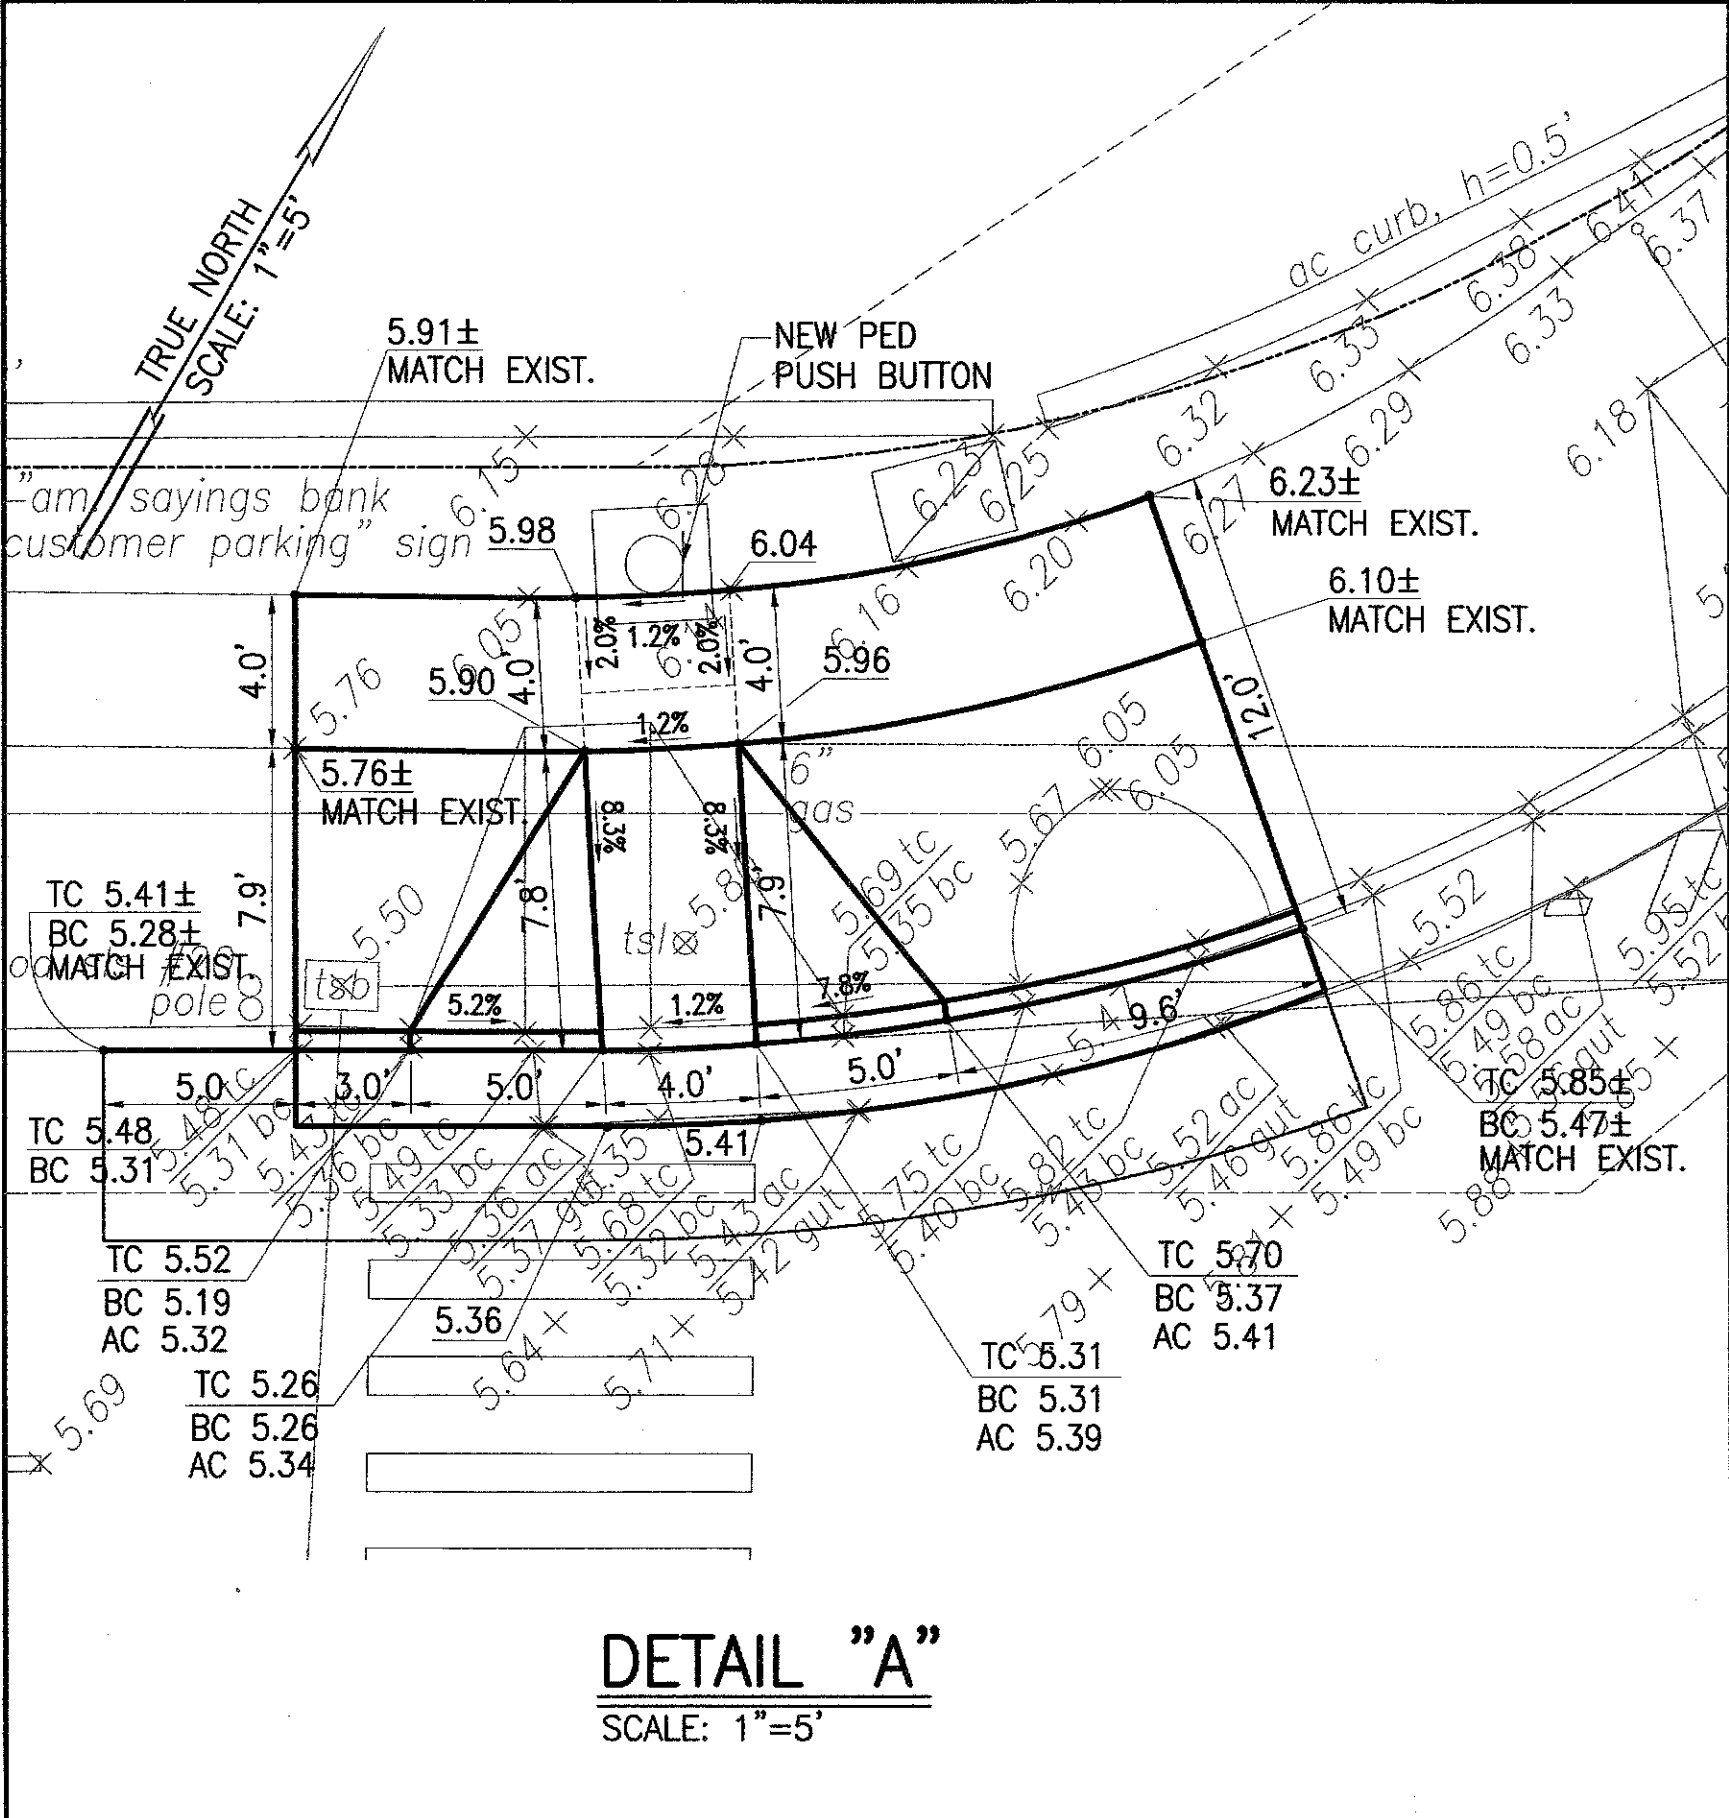




NOTES:

- SEE SHEETS C-14 TO C-17 FOR CURB RAMP AND MISCELLANEOUS DETAILS.
- FOR ADA CURB RAMP COMPLIANCE, THE MAXIMUM CURB RAMP/TRANSITION SLOPES SHOWN ON THE CURB RAMP TYPICAL DETAILS SHALL GOVERN OVER THE CURB RAMP CALCULATED SLOPES SHOWN ON THE PLANS, UNLESS A TECHNICAL INFESIBILITY (TI) STATEMENT HAS BEEN FILED. IF A TI STATEMENT HAS BEEN FILED, THOSE RAMP SLOPES REFLECTED ON THE TI SHALL GOVERN. THE CONSTRUCTION TOLERANCES FOR ADA CURB RAMP SLOPES PROVIDED IN THE SP SECTION FOR CURB RAMPS, WILL BE APPLIED, AS APPLICABLE, TO THE MAXIMUM SLOPE REQUIREMENTS REFLECTED ON THIS PROJECT'S CURB RAMP TYPICAL DETAIL(S) OR THE SLOPES REFLECTED IN THE TI, WHICHEVER IS GREATER.
- ADD TACTILE PAD ON ALL CURB RAMPS. SEE SHEET C-16.

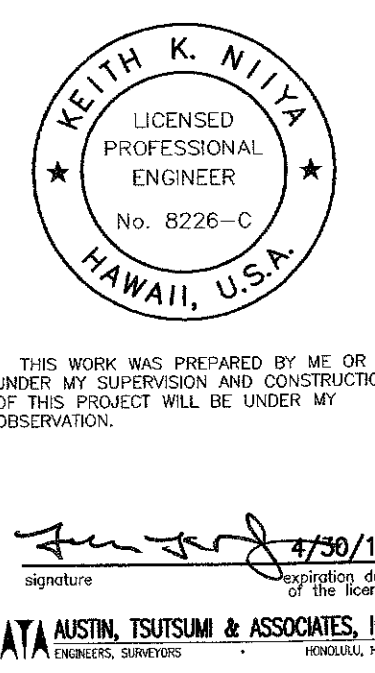

DEPARTMENT OF TRANSPORTATION SERVICES CITY & COUNTY OF HONOLULU			
TRAFFIC CONTROL SIGNALIZATION AT VARIOUS LOCATIONS ON OAHU, PHASE X FEDERAL-AID NO. STP-0001(36)			
CURB RAMP PLAN & DETAILS DILLINGHAM BOULEVARD/KOHOU STREET			
DESIGN	LHY	C-8	SHEET 8
DRAWN	LHY		
CHECKED	KKN		
DATE	08/04/08	OF 42 SHEETS	
PROJECT NO.		FILE	DRAW FOLDER
		FILE	POCKET FOLDER

FED. ROAD DIST. NO.	STATE	FED. AID PROJ. NO.	FISCAL YEAR	SHEET NO.	TOTAL SHEETS
HAWAII	HAW.	STP-0001(36)	2008	13	42

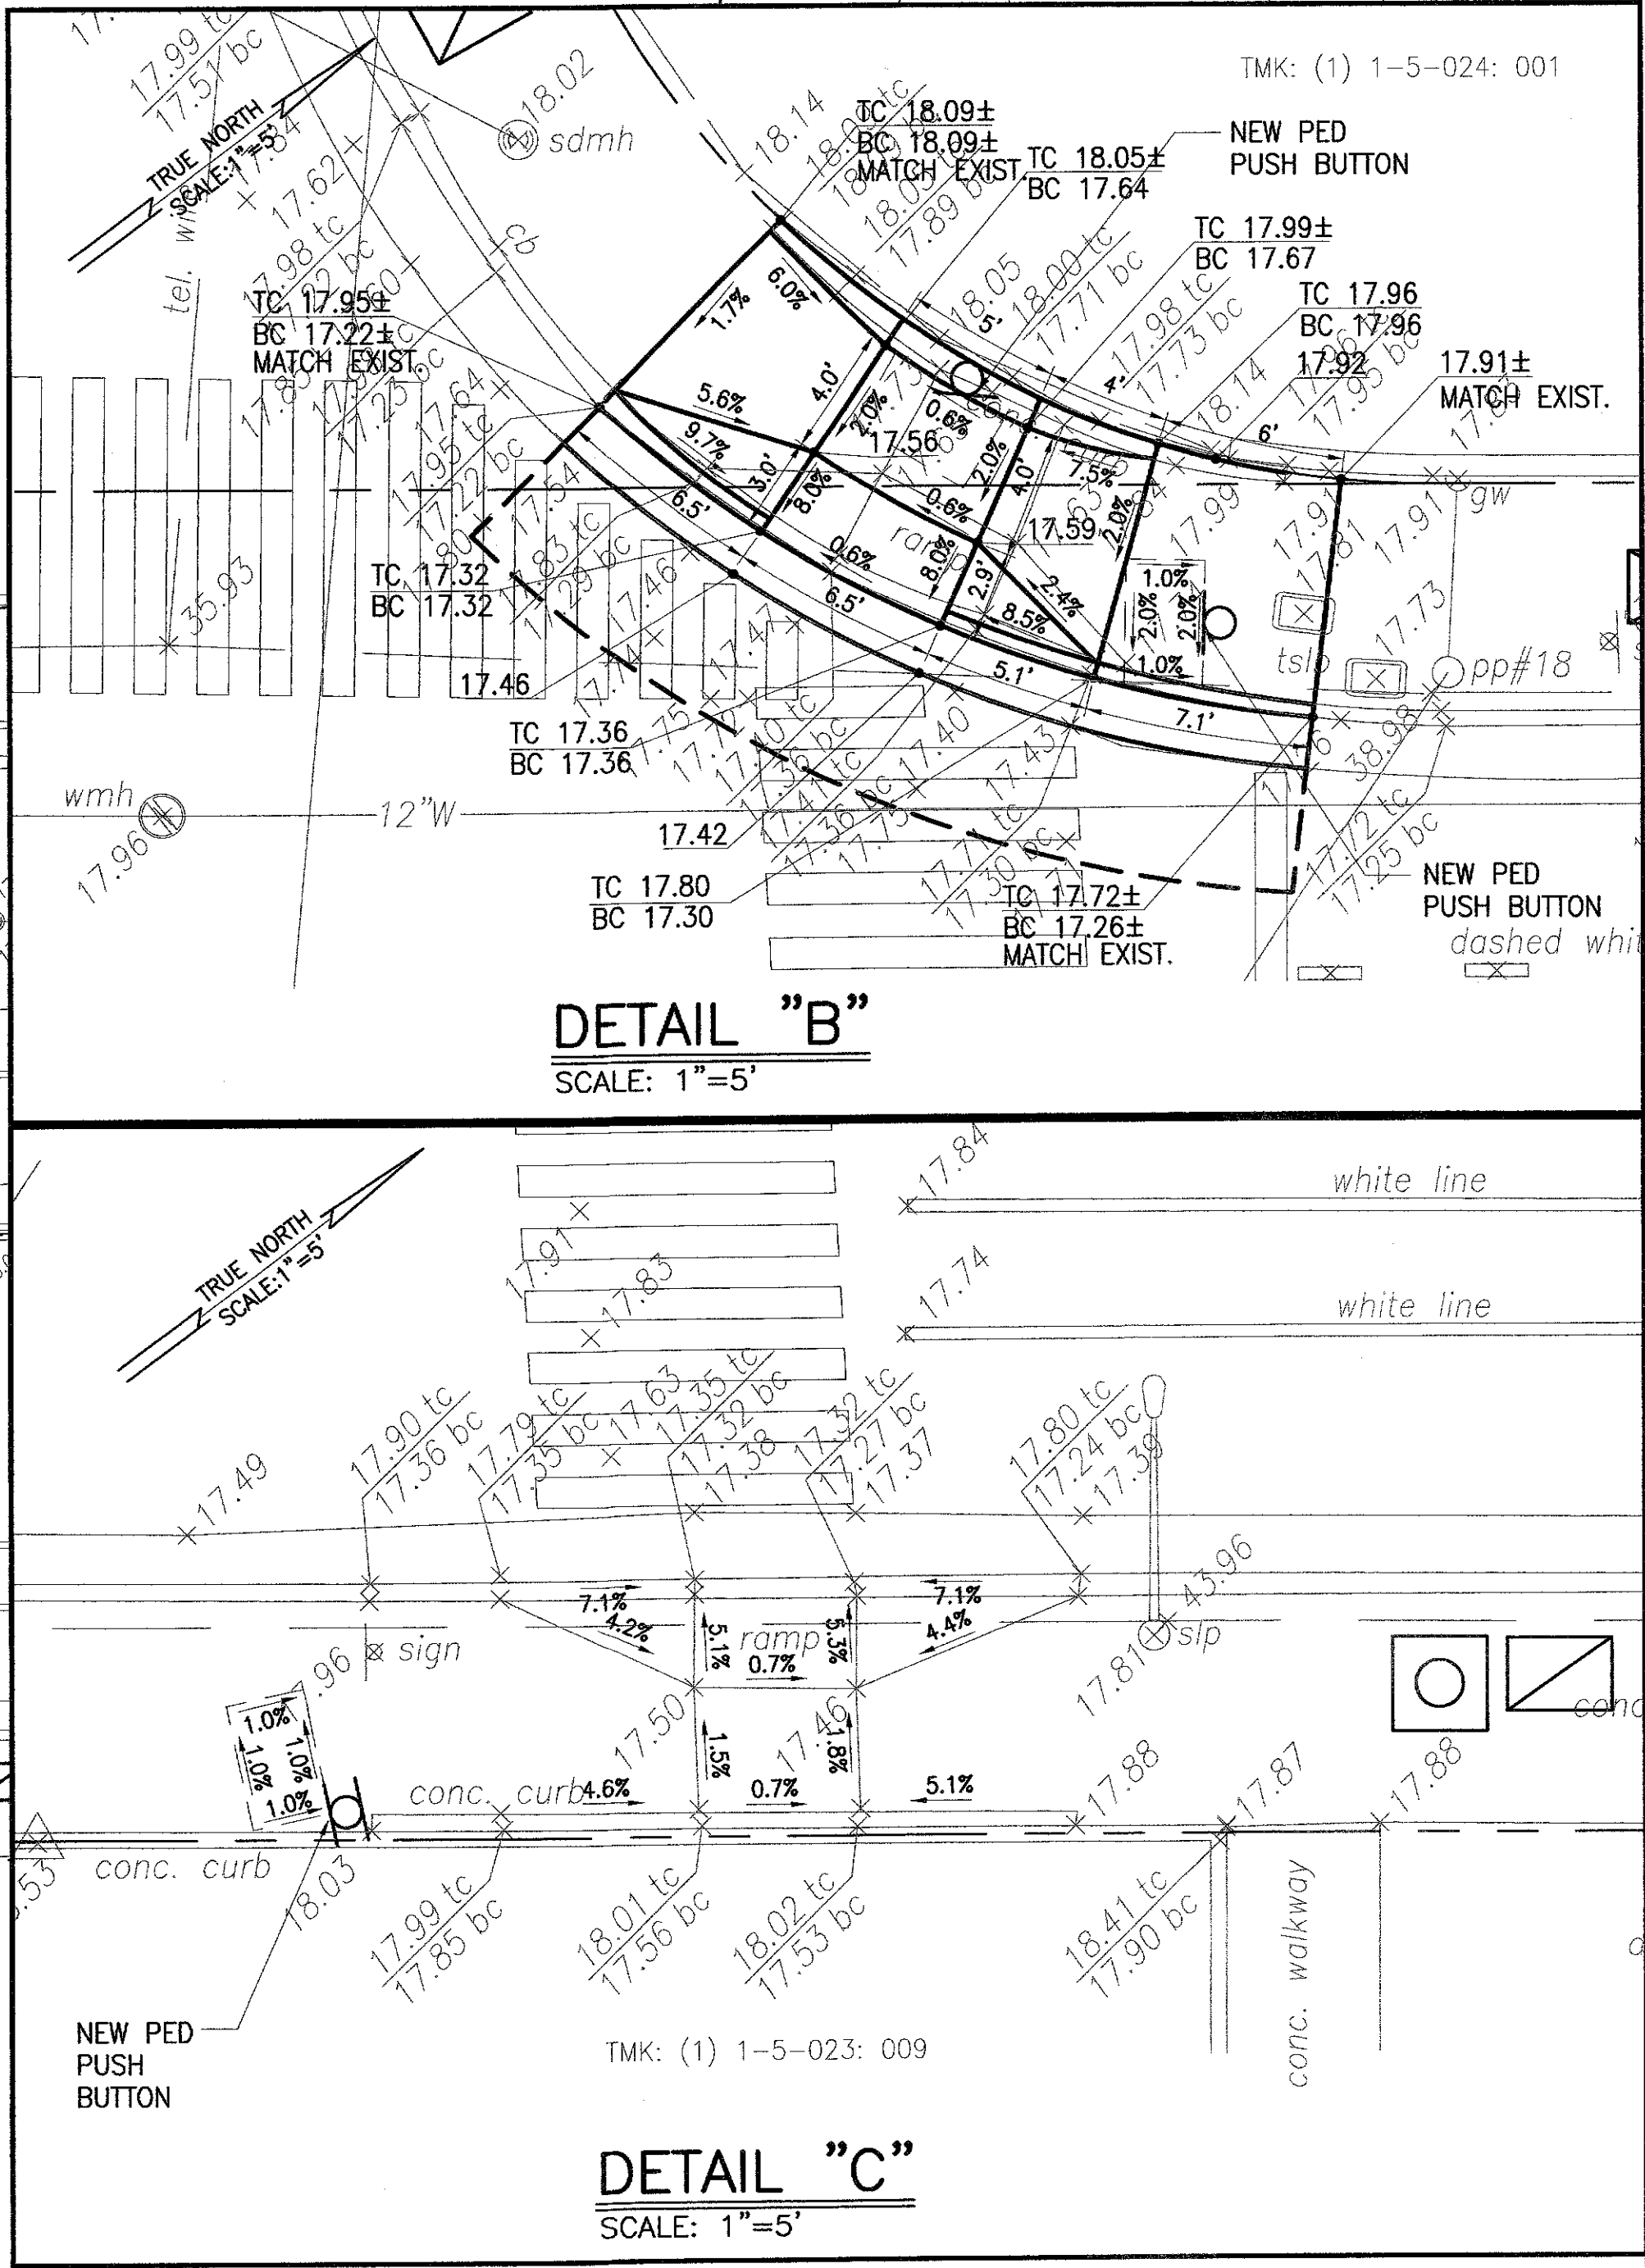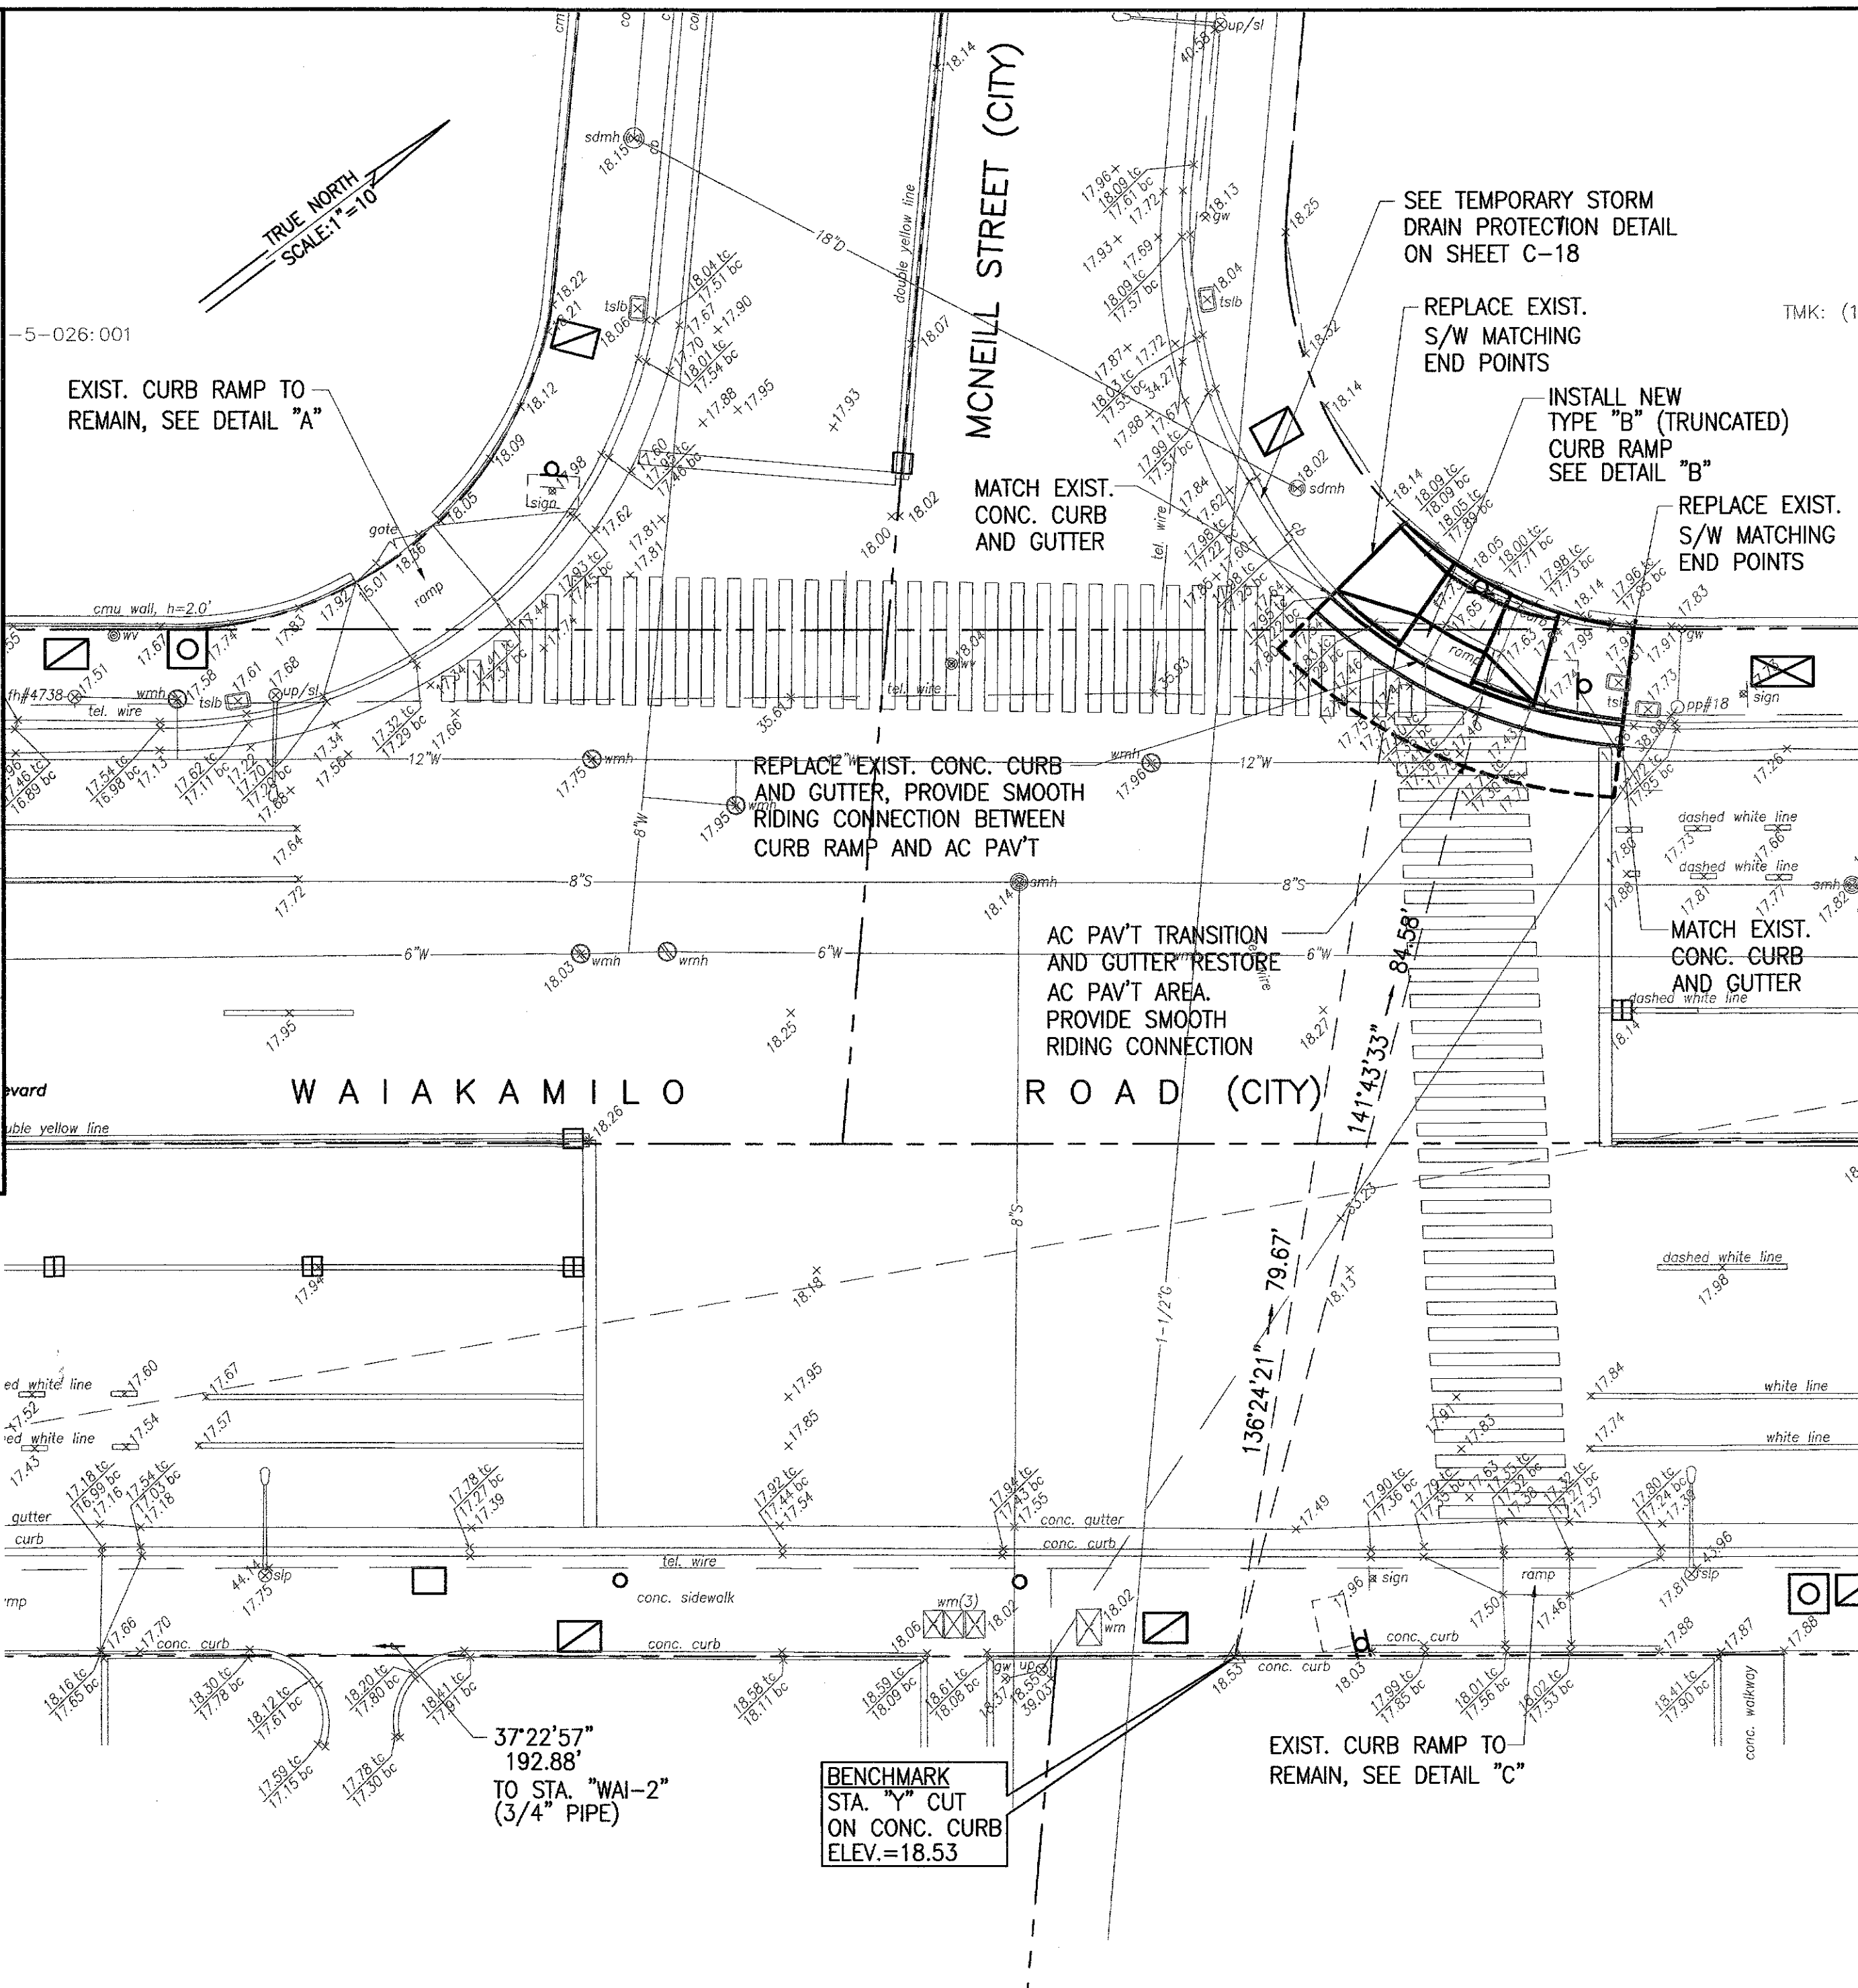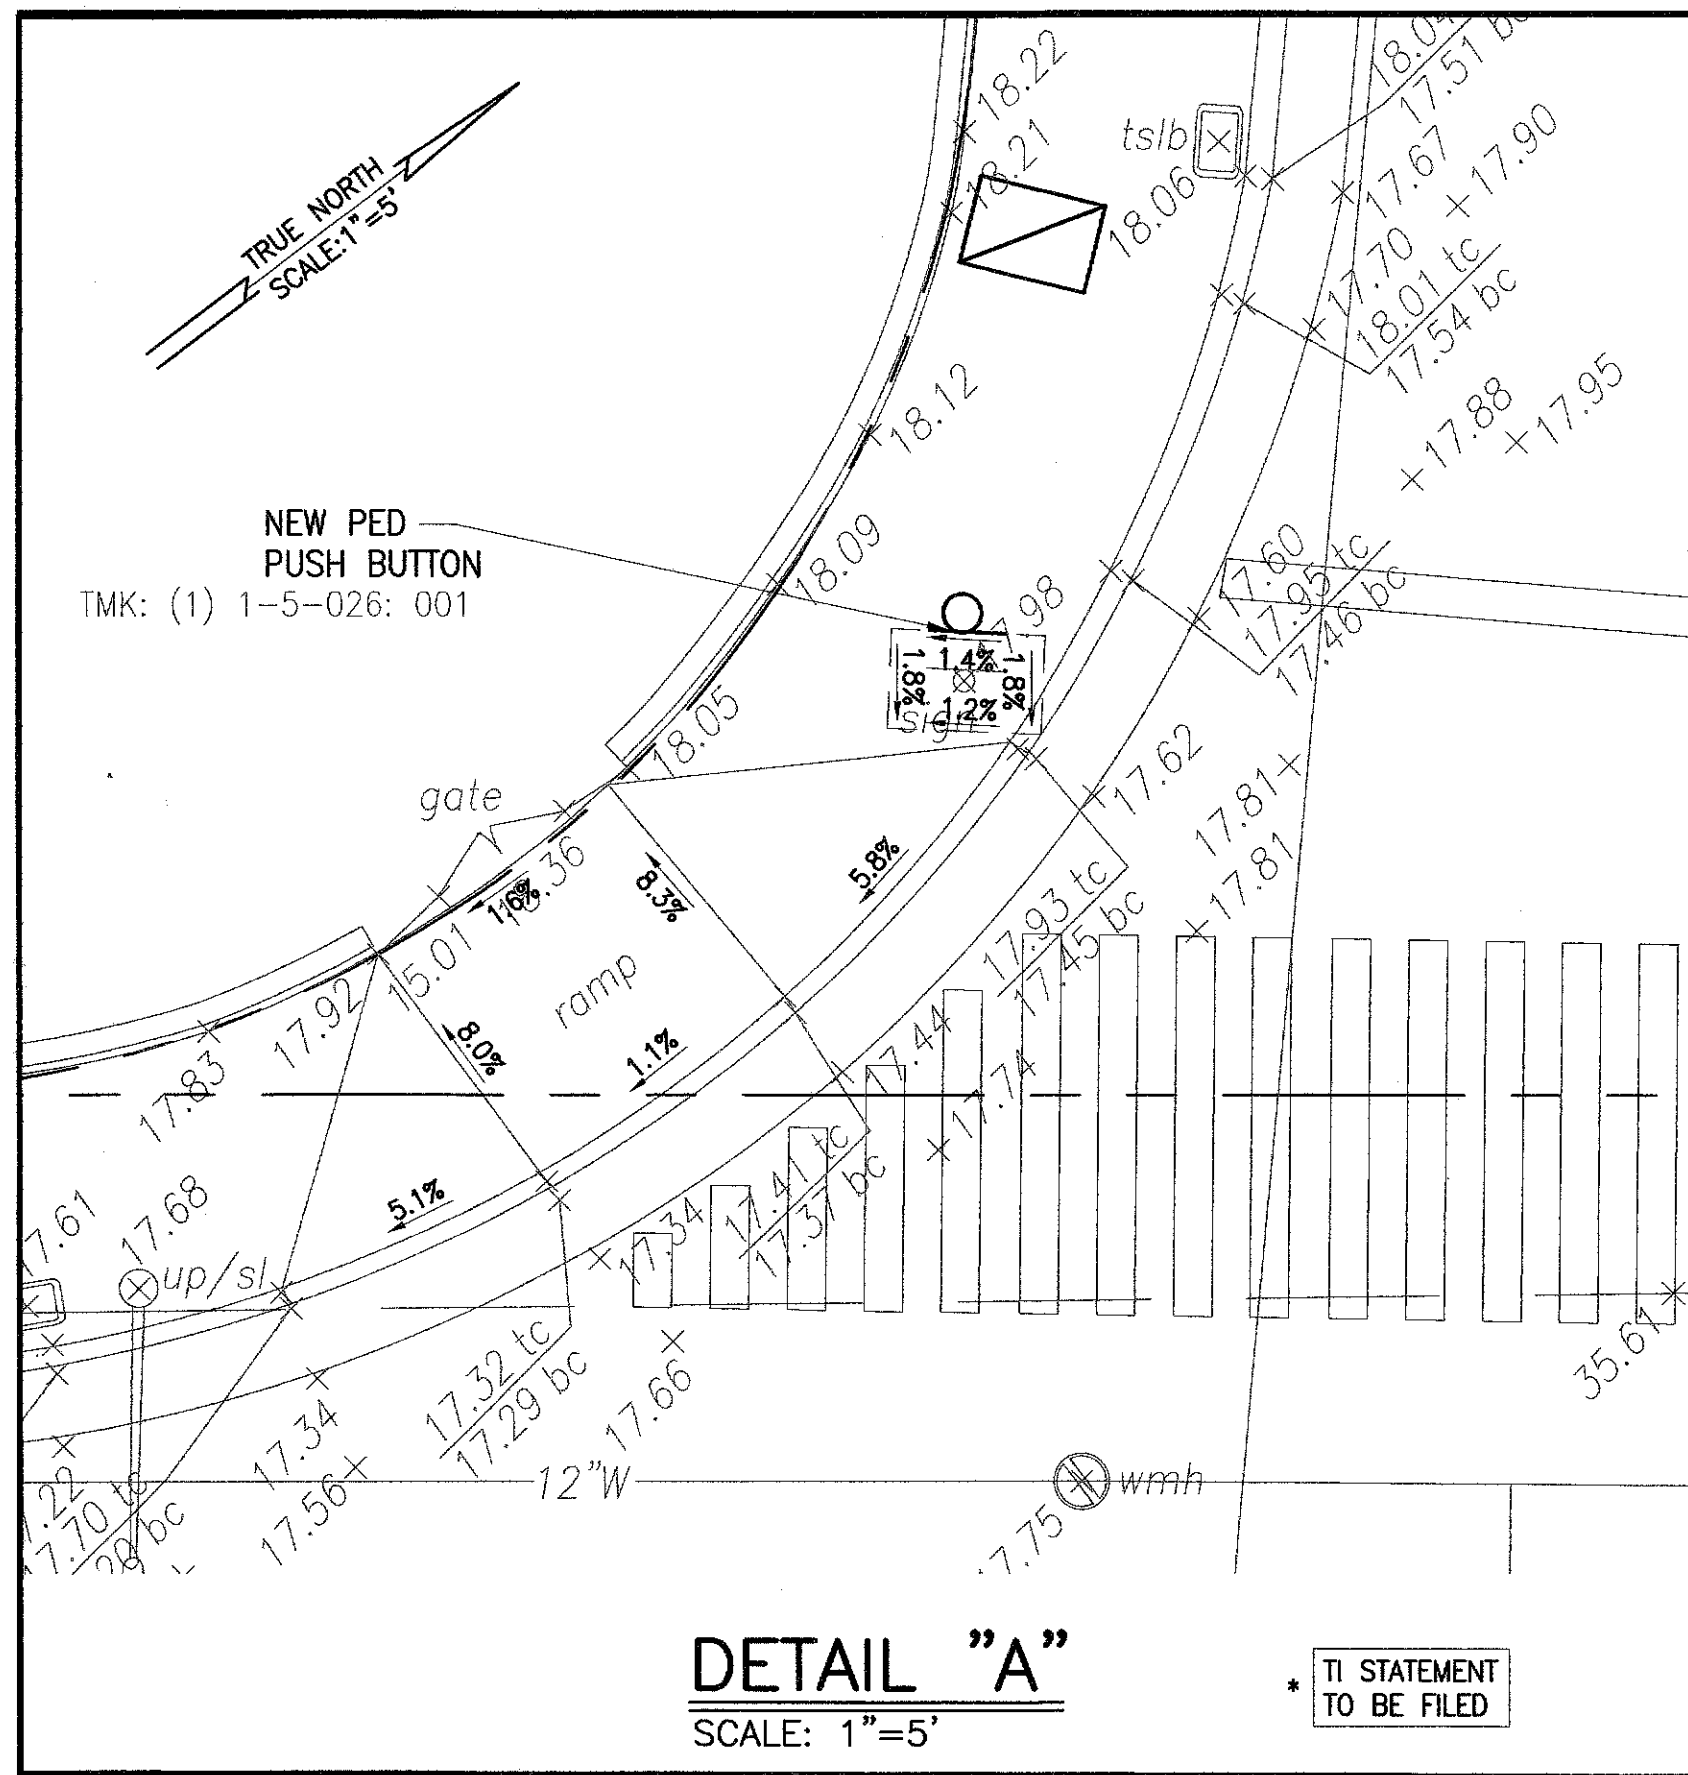

CURB RAMP PLAN

SCALE: 1"=10'

NOTES:

- SEE SHEETS C-14 TO C-17 FOR CURB RAMP AND MISCELLANEOUS DETAILS.
- FOR ADA CURB RAMP COMPLIANCE, THE MAXIMUM CURB RAMP/ TRANSITION SLOPES SHOWN ON THE CURB RAMP TYPICAL DETAILS SHALL GOVERN OVER THE CURB RAMP CALCULATED SLOPES SHOWN ON THE PLANS, UNLESS A TECHNICAL INFEASIBILITY (TI) STATEMENT HAS BEEN FILED. IF A TI STATEMENT HAS BEEN FILED, THOSE RAMP SLOPES REFLECTED ON THE TI SHALL GOVERN. THE CONSTRUCTION TOLERANCES FOR ADA CURB RAMP SLOPES PROVIDED IN THE SP SECTION FOR CURB RAMP, WILL BE APPLIED, AS APPLICABLE, TO THE MAXIMUM SLOPE REQUIREMENTS REFLECTED ON THIS PROJECT'S CURB RAMP TYPICAL DETAIL(S) OR THE SLOPES REFLECTED IN THE TI, WHICHEVER IS GREATER.
- ADD TACTILE PAD ON ALL CURB RAMPS. SEE SHEET C-16.

REVISION	DATE	DESCRIPTION	ENGINEER	APPROVED

THIS WORK WAS PREPARED BY ME OR UNDER MY SUPERVISION AND CONSTRUCTION OF THIS PROJECT WILL BE UNDER MY OBSERVATION.

 4/30/10

 signature

 ATA AUSTIN, TSUTSUMI & ASSOCIATES, INC.

DEPARTMENT OF TRANSPORTATION SERVICES
 CITY & COUNTY OF HONOLULU
 TRAFFIC CONTROL SIGNALIZATION
 AT VARIOUS LOCATIONS ON OAHU, PHASE X
 FEDERAL-AID NO. STP-0001(36)
 CURB RAMP PLAN & DETAILS
 WAIAKAMILO ROAD/MCNEILL STREET

DESIGN	LHY	C-13 SHEET 13 OF 42 SHEETS		
DRAWN	LHY			
CHECKED	KKN			
DATE	08/04/08			
PROJECT NO.		FILE	DRAW	FOLDER
		FILE	POCKET	FOLDER
				NO.