



FED. ROAD DIST. NO.	STATE	FED. AID PROJ. NO.	FISCAL YEAR	SHEET NO.	TOTAL SHEETS
HAWAII	HAW.	STP-0001(36)	2008	21	42

NOTE:
ADDITIONAL SIGNING SHOWN ON TRAFFIC SIGNAL PLAN, SEE SHEET C-27.

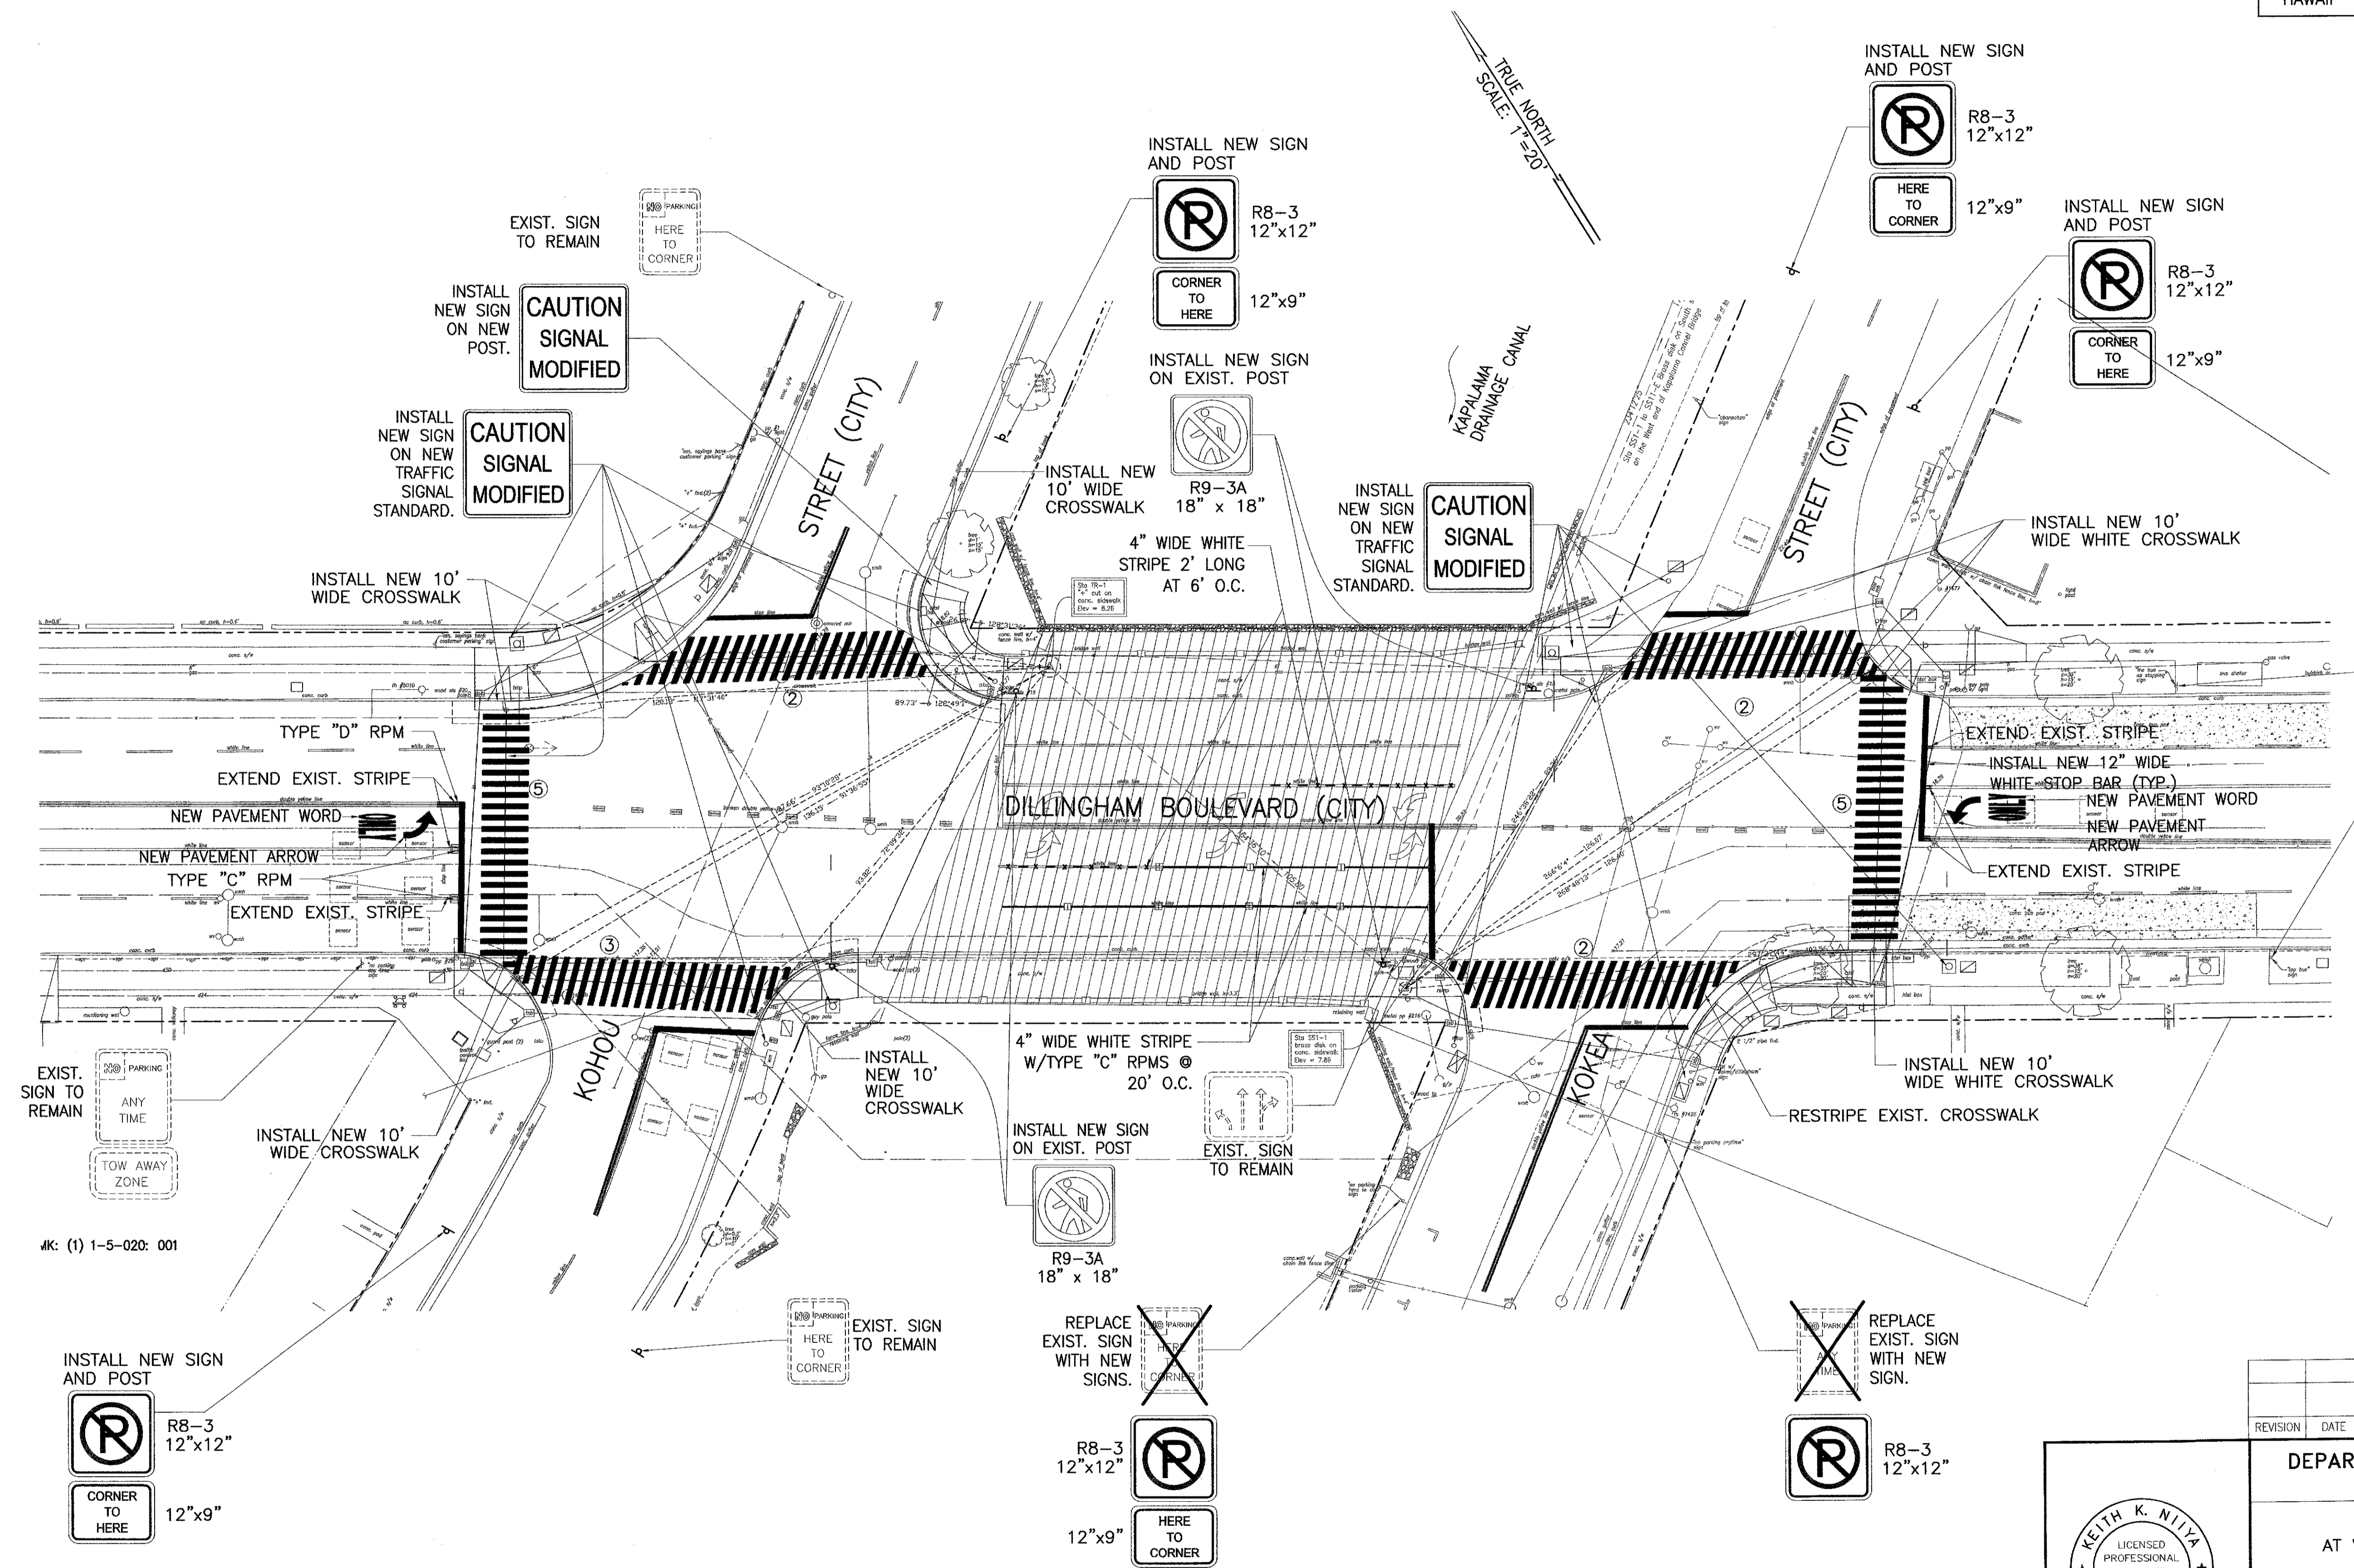


SIGNING AND STRIPING PLAN
SCALE: 1"=20'

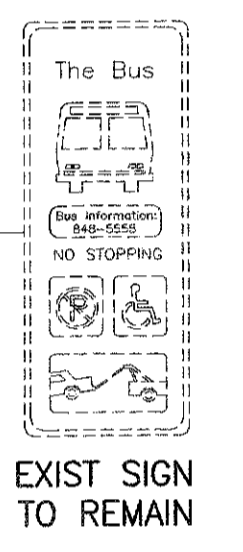

REVISION	DATE	DESCRIPTION	ENGINEER	APPROVED

DEPARTMENT OF TRANSPORTATION SERVICES
CITY & COUNTY OF HONOLULU
TRAFFIC CONTROL SIGNALIZATION
AT VARIOUS LOCATIONS ON OAHU, PHASE X
FEDERAL-AID NO. STP-0001(36)

SIGNING AND STRIPING PLANS
DILLINGHAM BOULEVARD/KOKEA STREET/KOHOU STREET

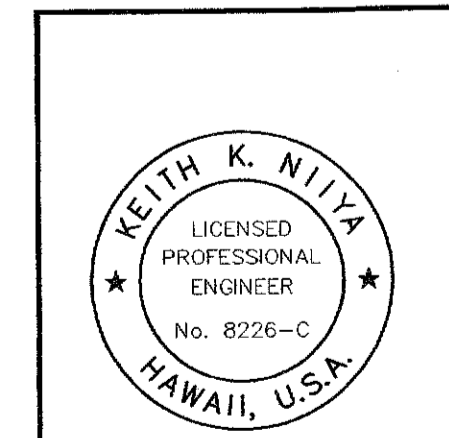


THIS WORK WAS PREPARED BY ME OR UNDER MY SUPERVISION AND CONSTRUCTION OF THIS PROJECT WILL BE UNDER MY OBSERVATION.
7/30/10
signature
ATA ALSTIN, TSUTSUMI & ASSOCIATES, INC.
REGISTERED ENGINEERS

DESIGN	LHY	C-21
DRAWN	LHY	
CHECKED	KKN	SHEET 21
DATE	08/04/08	OF 42 SHEETS
PROJECT NO.	FILE	DRAW
	FOLDER	NO.

P:\X\2008\08-001\DWG\DWG21 SS-PLAN DILLINGHAM - KOHO KOKOJONG Aug 04, 2008-2:55 PM

JK: (1) 1-5-020: 001

FED. ROAD DIST. NO.	STATE	FED. AID PROJ. NO.	FISCAL YEAR	SHEET NO.	TOTAL SHEETS
HAWAII	HAW.	STP-0001(36)	2008	22	42

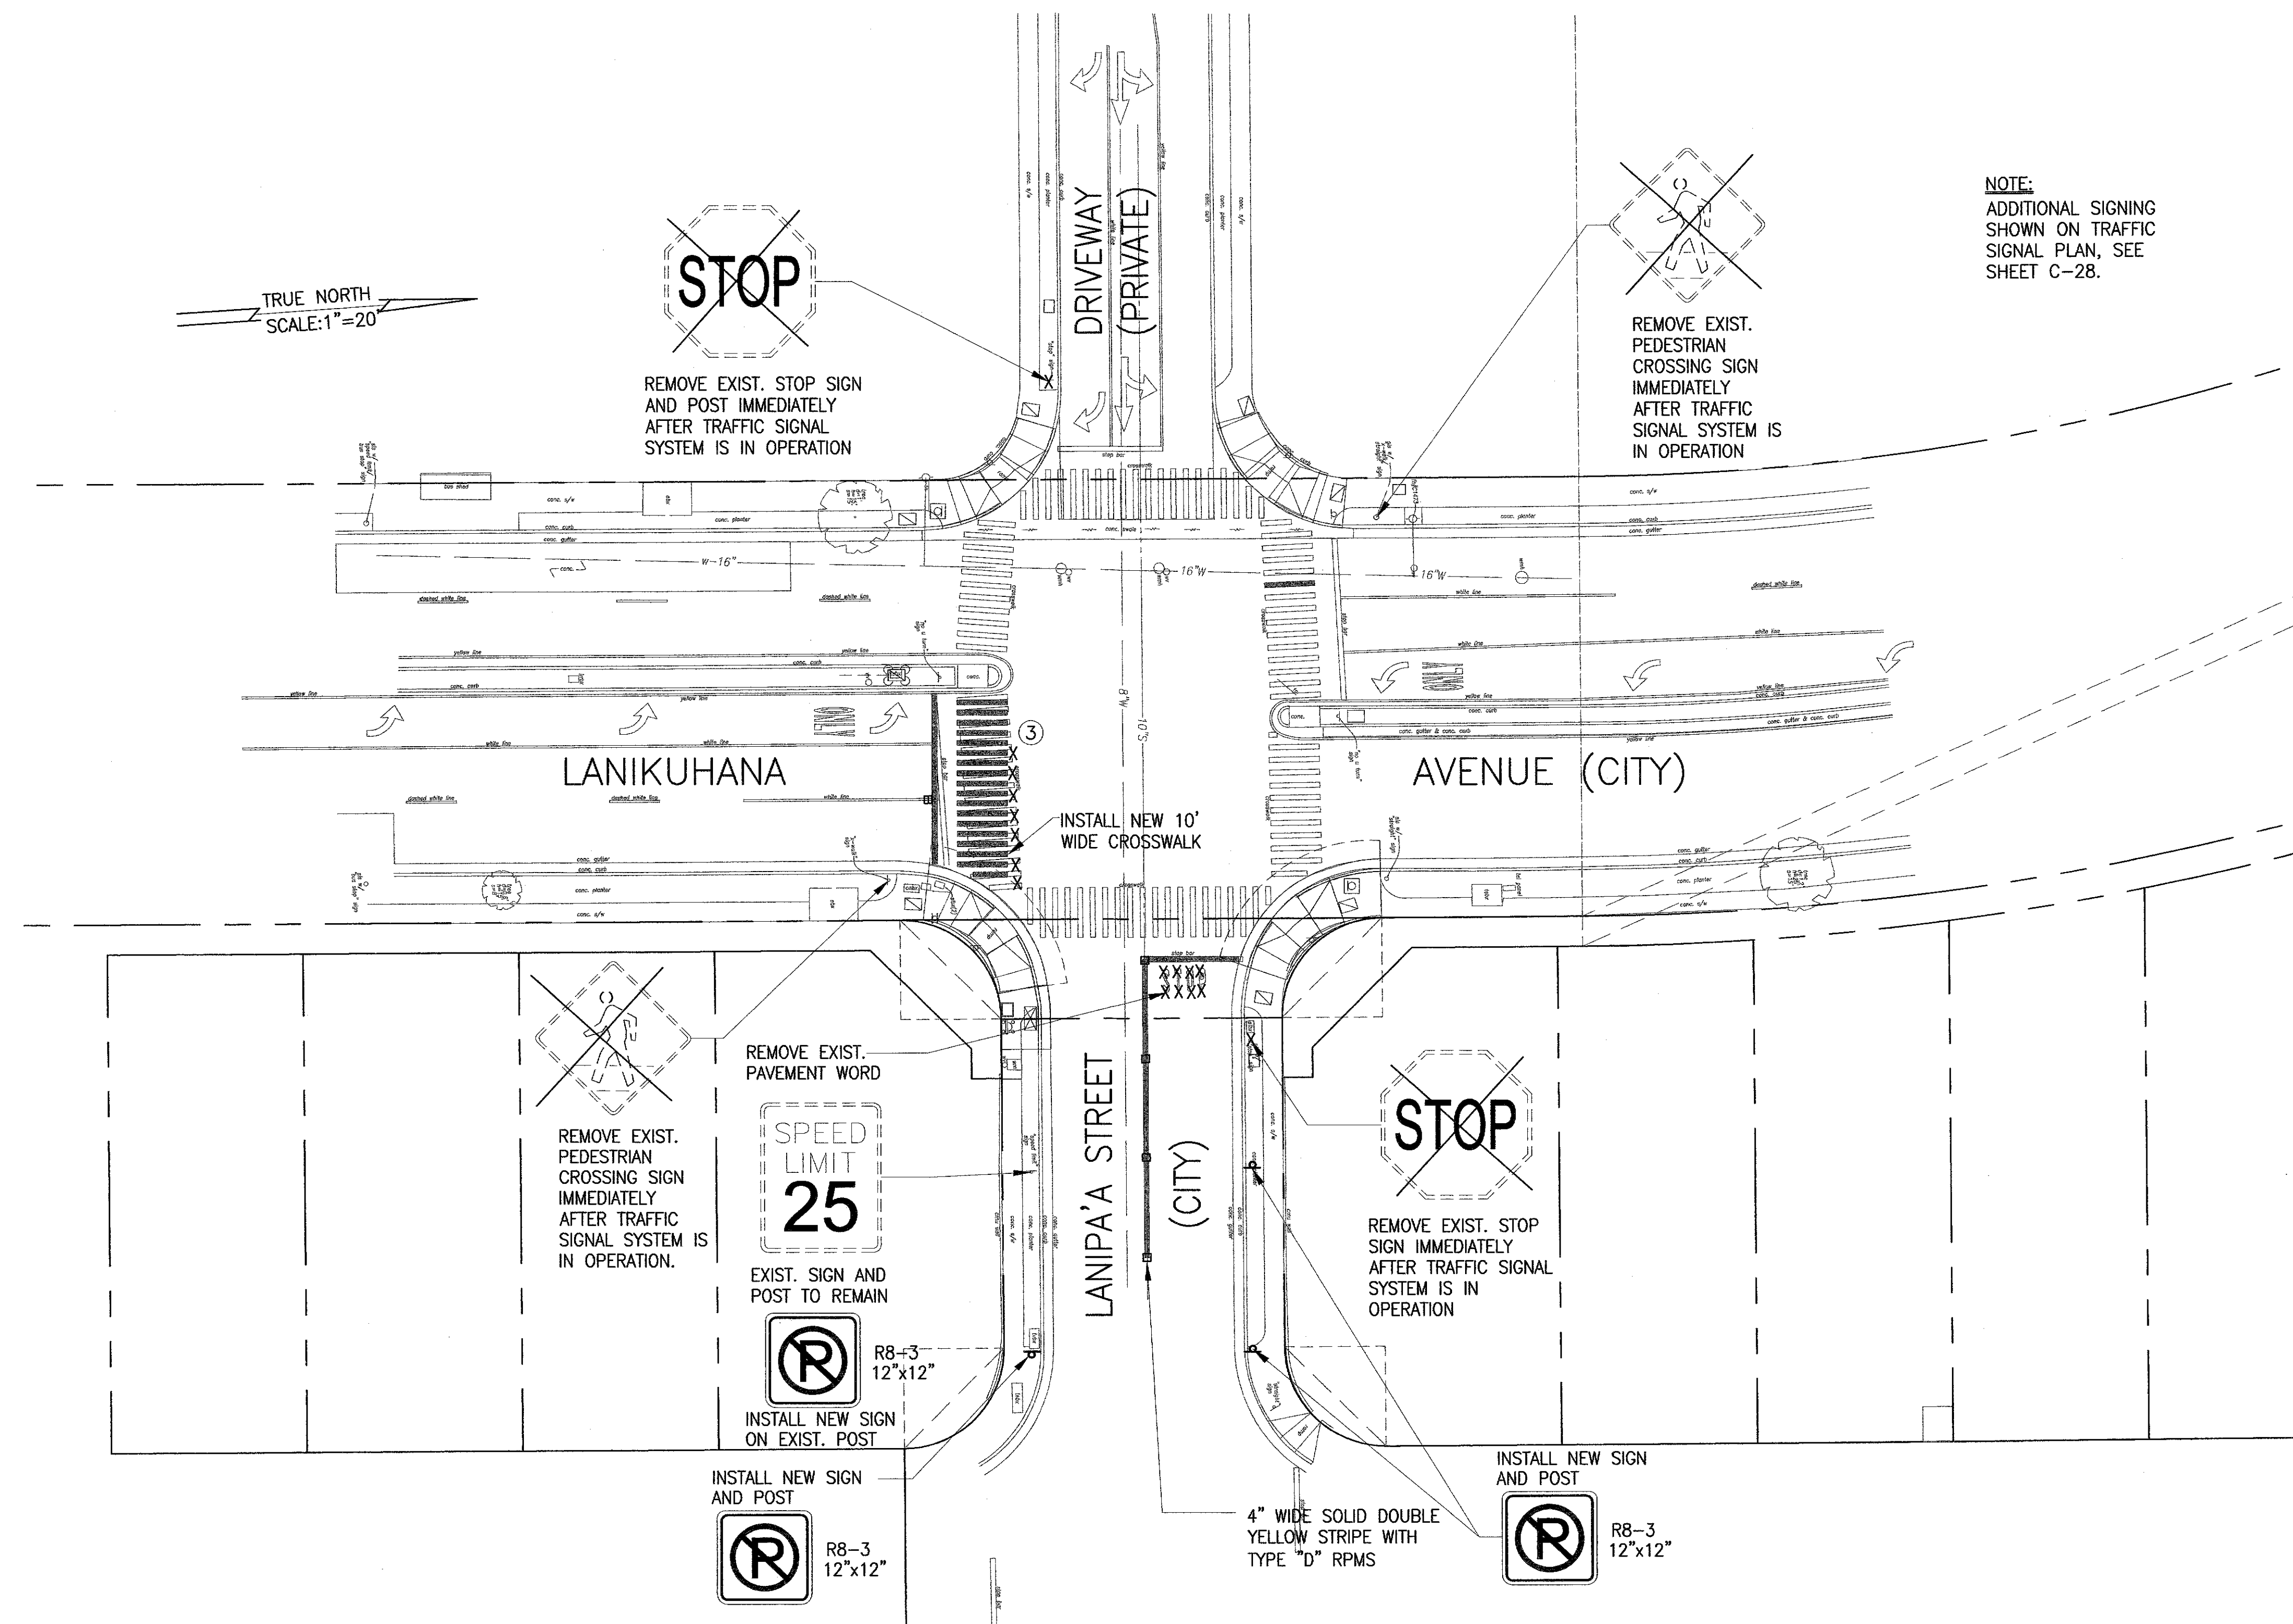

SIGNING AND STRIPING PLAN
SCALE: 1"=20'

REVISION	DATE	DESCRIPTION	ENGINEER	APPROVED

KEITH K. NIYA
 LICENSED PROFESSIONAL ENGINEER
 No. 8226-C
 HAWAII, U.S.A.

THIS WORK WAS PREPARED BY ME OR UNDER MY SUPERVISION AND CONSTRUCTION OF THIS PROJECT WILL BE UNDER MY OBSERVATION.

Signature: *Keith K. Niya* 8/30/10
 Date: 8/30/10

AT&T AUSTIN, TSUTSUMI & ASSOCIATES, INC.
 ENGINEERS, ARCHITECTS, PLANNERS
 HONOLULU, HAWAII

DEPARTMENT OF TRANSPORTATION SERVICES
 CITY & COUNTY OF HONOLULU

TRAFFIC CONTROL SIGNALIZATION
 AT VARIOUS LOCATIONS ON OAHU, PHASE X
 FEDERAL-AID NO. STP-0001(36)


SIGNING AND STRIPING PLANS
LANIKUHANA AVENUE/LANIPAA STREET

DESIGN	LHY	C-22 SHEET 22 OF 42 SHEETS
DRAWN	LHY	
CHECKED	KKK	
DATE	08/04/08	

PROJECT NO. _____ FILE DRAW FOLDER _____


P:\A\2008\08-000\DWG\LANIPAA\LANIPAA.DWG Aug 04, 2008-7:27 AM

FED. ROAD DIST. NO.	STATE	FED. AID PROJ. NO.	FISCAL YEAR	SHEET NO.	TOTAL SHEETS
HAWAII	HAW.	STP-0001(36)	2008	23	42

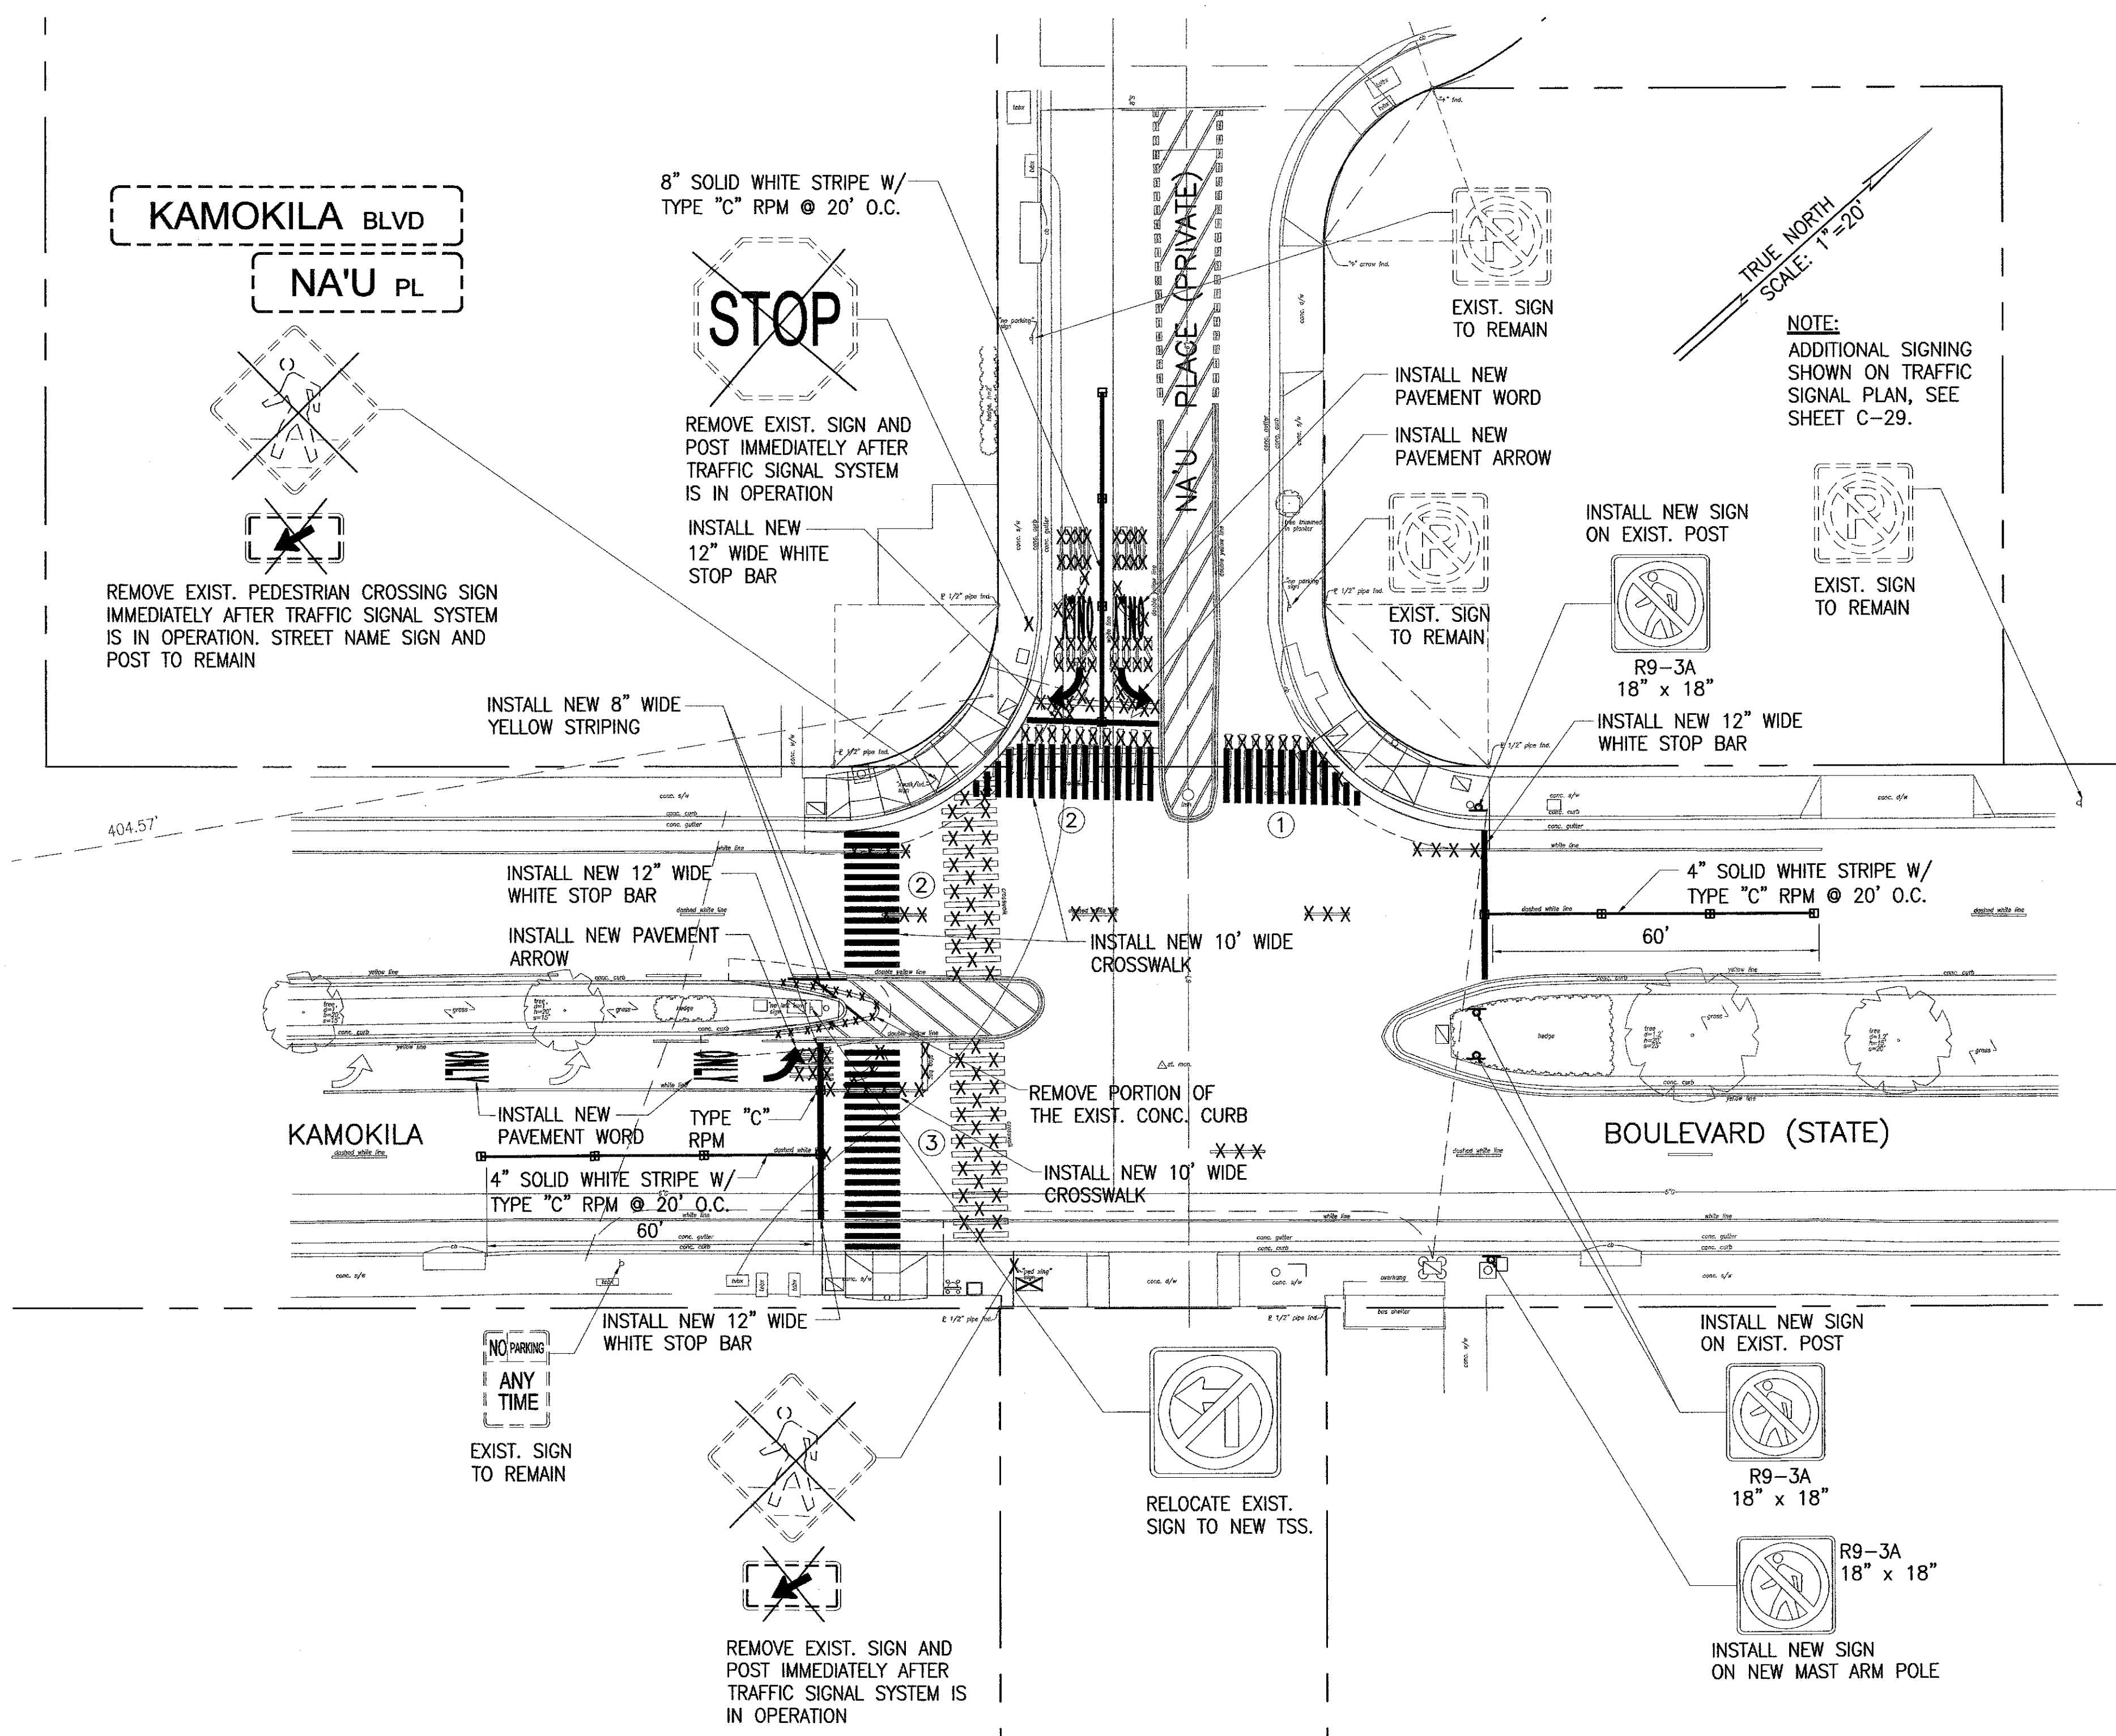

SIGNING AND STRIPING PLAN
SCALE: 1"=20'

REVISION	DATE	DESCRIPTION	ENGINEER	APPROVED

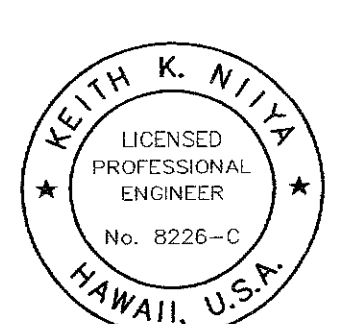
 KEITH K. NIIKA
 LICENSED PROFESSIONAL ENGINEER
 No. 8226-C
 HAWAII, U.S.A.
THIS WORK WAS PREPARED BY ME OR UNDER MY SUPERVISION AND CONSTRUCTION OF THIS PROJECT WILL BE UNDER MY OBSERVATION.
 Signature: *[Signature]* 8/30/10
 DATE: 8/30/10
 ATA NISHI, TSUTSUMI & ASSOCIATES, INC.
REGISTERED PROFESSIONAL ENGINEERS


DEPARTMENT OF TRANSPORTATION SERVICES
 CITY & COUNTY OF HONOLULU
 TRAFFIC CONTROL SIGNALIZATION
 AT VARIOUS LOCATIONS ON OAHU, PHASE X
 FEDERAL-AID NO. STP-0001(36)
SIGNING AND STRIPING PLANS
 KAMOKILA BOULEVARD/NA'U PLACE

DESIGN	LHY	C-23
DRAWN	LHY	
CHECKED	KKN	SHEET 23
DATE	08/04/08	OF 42 SHEETS

PROJECT NO. _____ FILE DRAW FOLDER _____
 FILE POCKET FOLDER NO. _____

PLAN 20080808-0201.DWG, DWG223 SS-KAMOKILA-NAU.DWG Aug 04, 2008-7:28 AM


FED. ROAD DIST. NO.	STATE	FED. AID PROJ. NO.	FISCAL YEAR	SHEET NO.	TOTAL SHEETS
HAWAII	HAW.	STP-0001(36)	2008	24	42

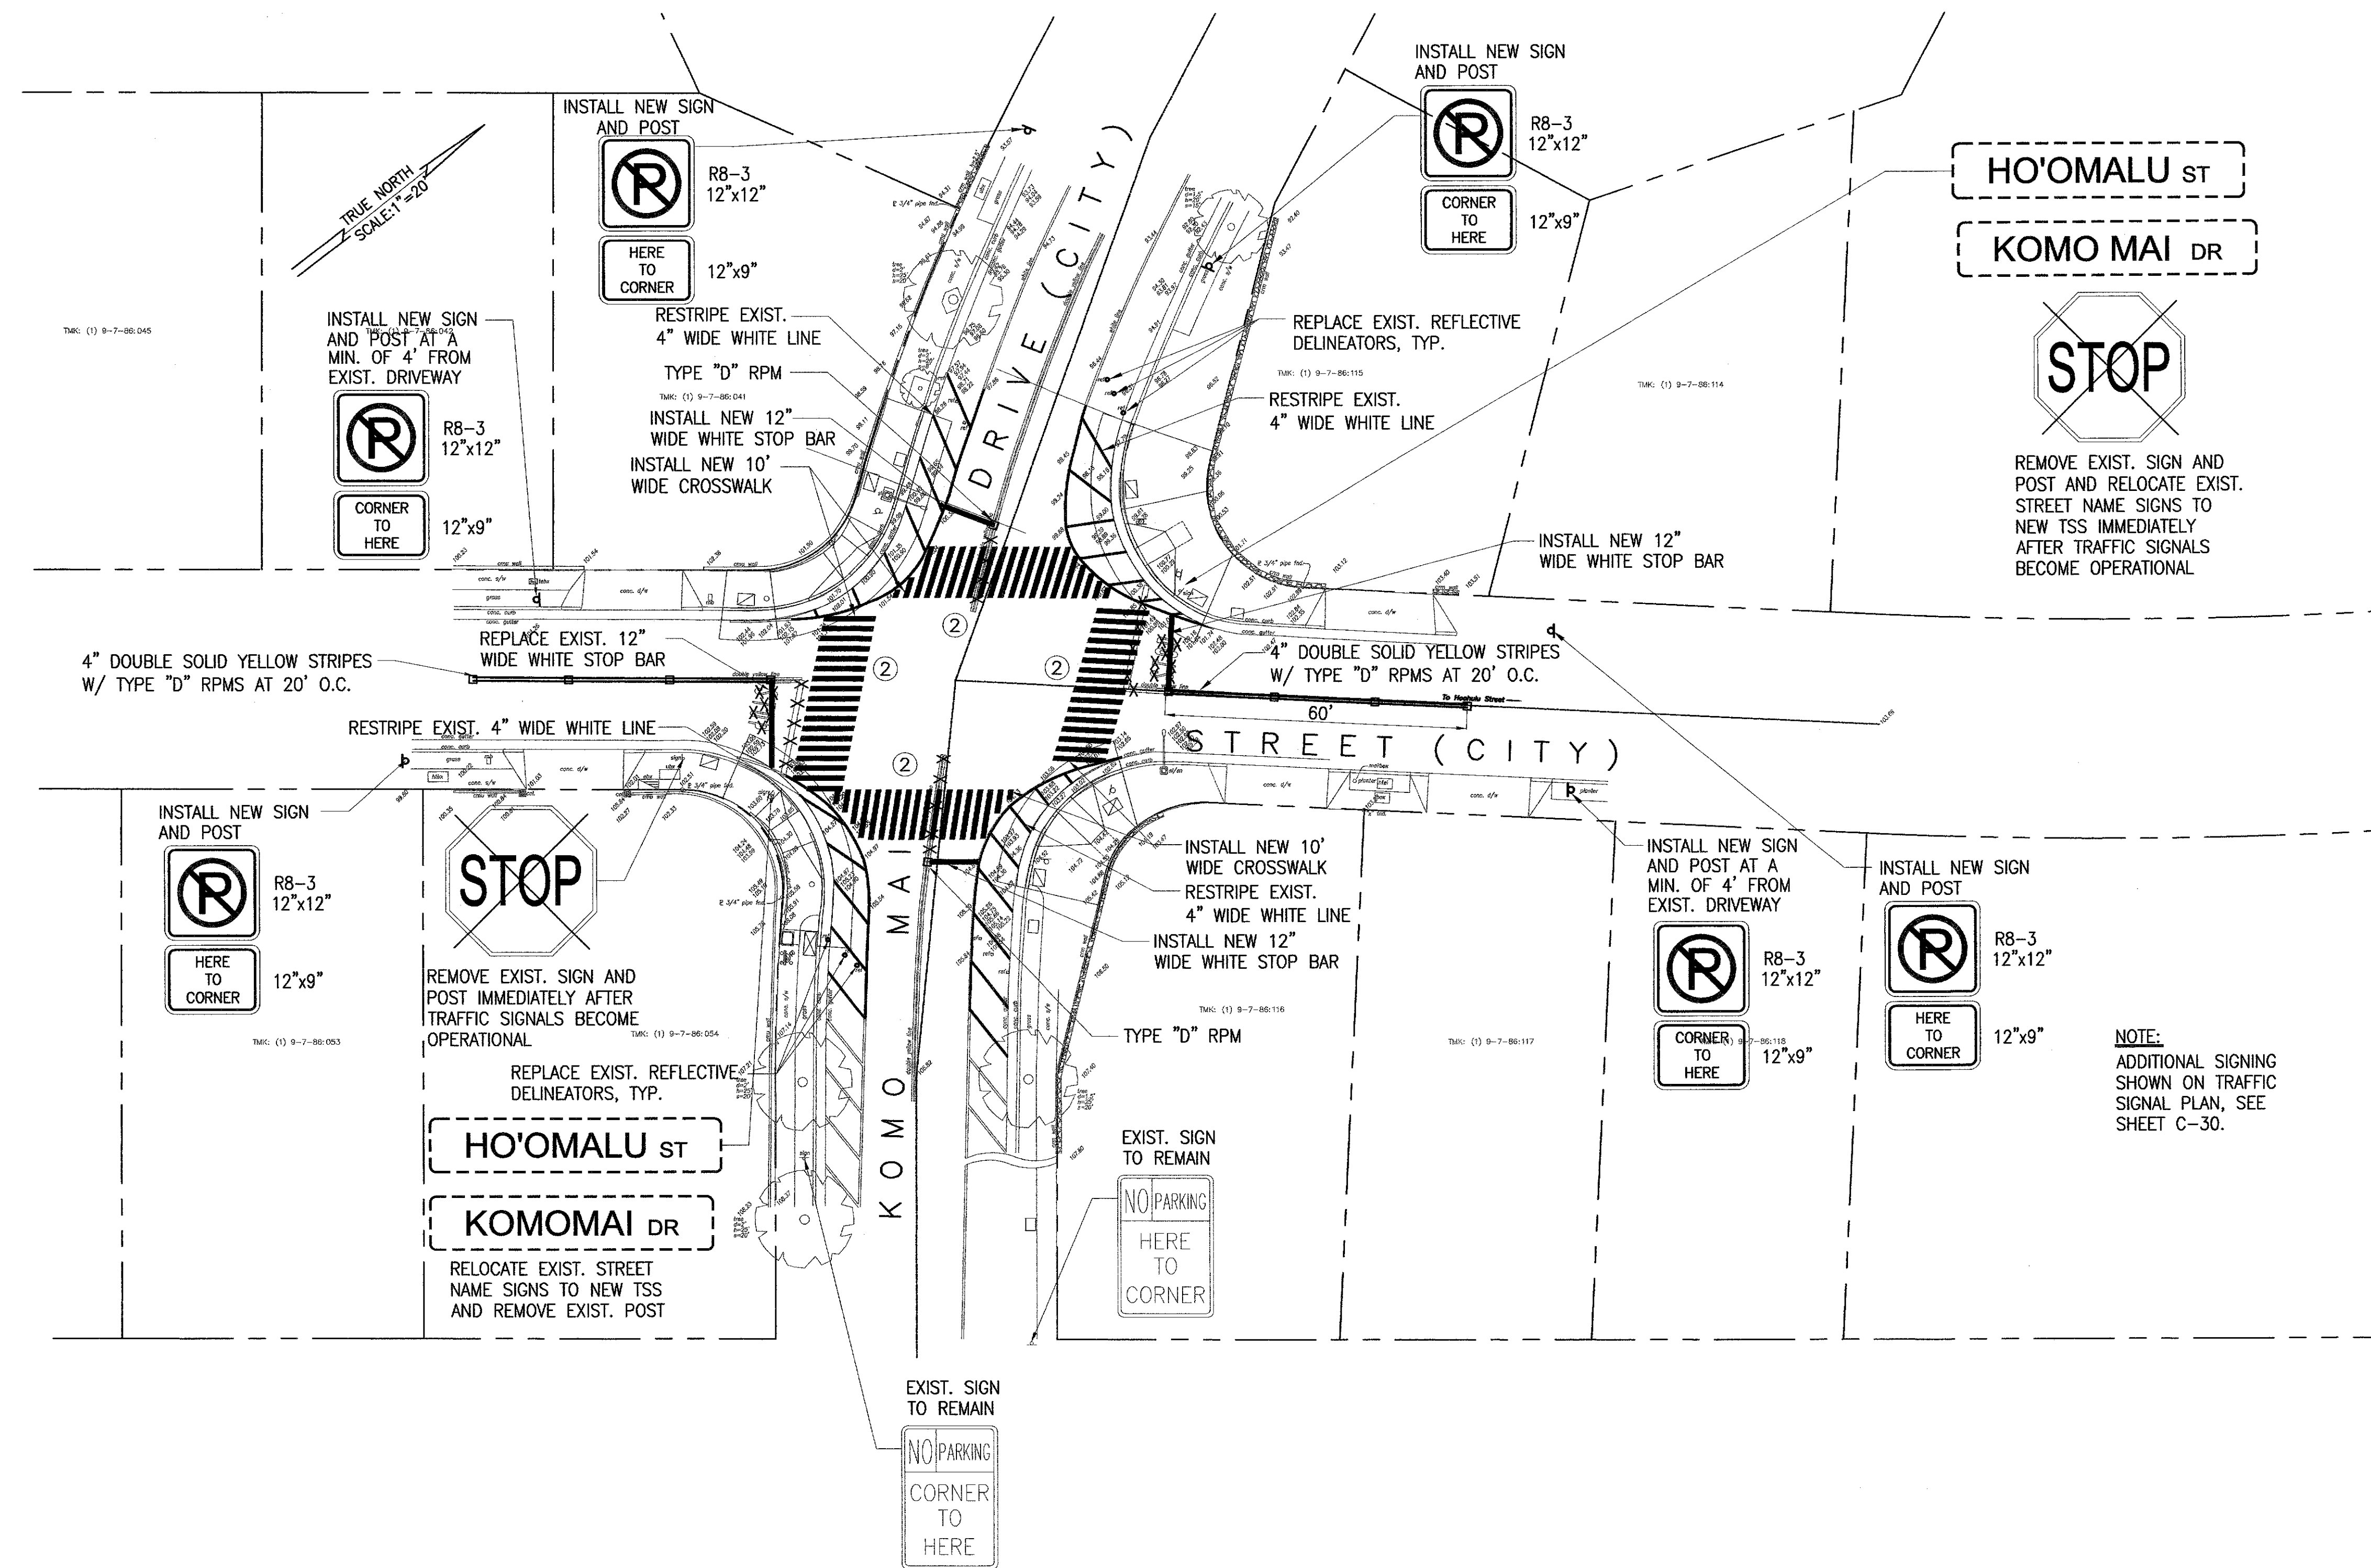

NOTE:
ADDITIONAL SIGNING
SHOWN ON TRAFFIC
SIGNAL PLAN, SEE
SHEET C-30.

SIGNING AND STRIPING PLAN
SCALE: 1"=20'



REVISION	DATE	DESCRIPTION	ENGINEER	APPROVED

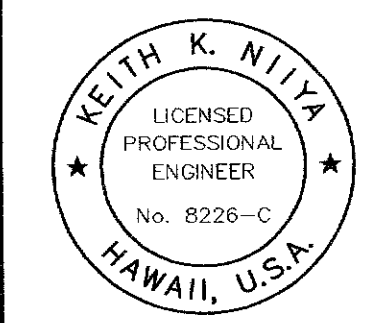
 KEITH K. NIYA
 LICENSED PROFESSIONAL ENGINEER
 No. 8226-C
 HAWAII, U.S.A.
THIS WORK WAS PREPARED BY ME OR UNDER MY SUPERVISION AND CONSTRUCTION OF THIS PROJECT WILL BE UNDER MY OBSERVATION.
 Signature: *[Signature]* 8/30/10
 DATE: 08/04/08
 ATA AUSTIN, TSUTSUMI & ASSOCIATES, INC.
TRAFFIC ENGINEERS

DEPARTMENT OF TRANSPORTATION SERVICES
 CITY & COUNTY OF HONOLULU
 TRAFFIC CONTROL SIGNALIZATION
 AT VARIOUS LOCATIONS ON OAHU, PHASE X
 FEDERAL-AID NO. STP-0001(36)
SIGNING AND STRIPING PLANS
 KOMO MAI DRIVE/HO'OMALUA STREET
 DESIGN: LHY
 DRAWN: LHY
 CHECKED: KKN
 DATE: 08/04/08
 PROJECT NO.:
 FILE: DRAW FOLDER:
C-24
 SHEET 24
 OF 42 SHEETS

P:\A\2008\08-020\0804\DWG\DWG24 SS-R030C MA-HO'OMALUA.DWG Aug 04, 2008 8:08 AM

FED. ROAD DIST. NO.	STATE	FED. AID PROJ. NO.	FISCAL YEAR	SHEET NO.	TOTAL SHEETS
HAWAII	HAW.	STP-0001(36)	2008	25	42

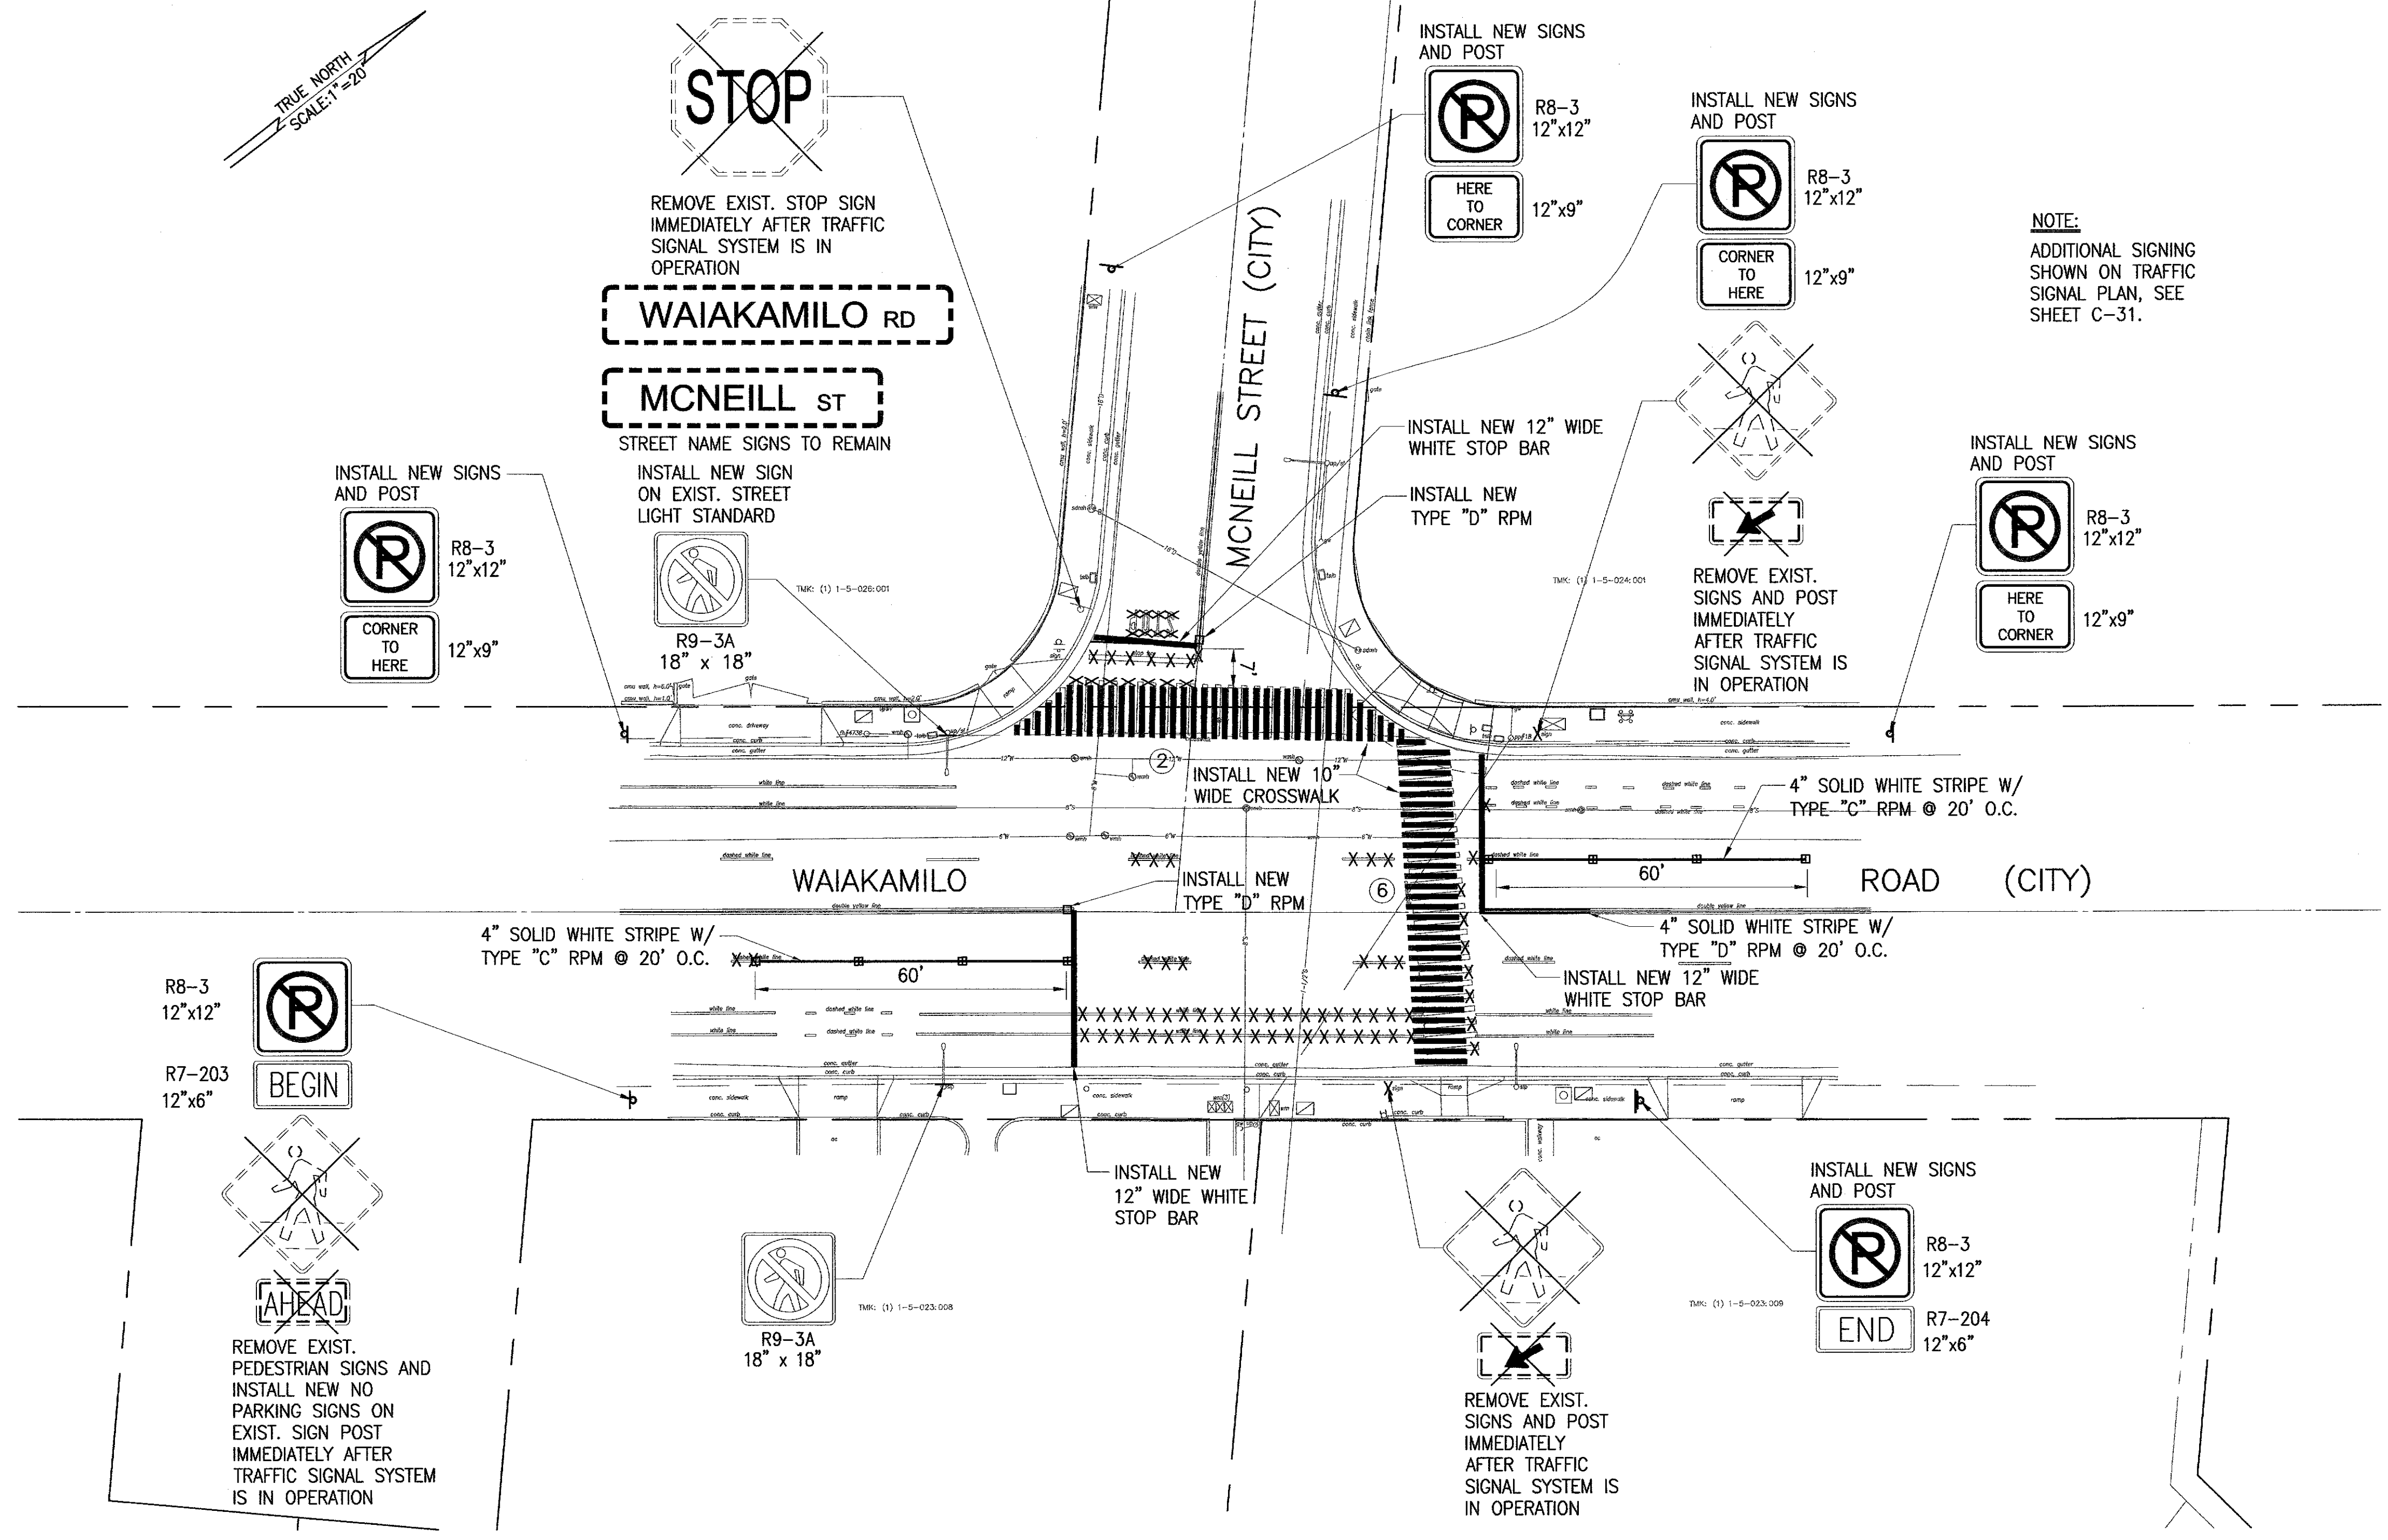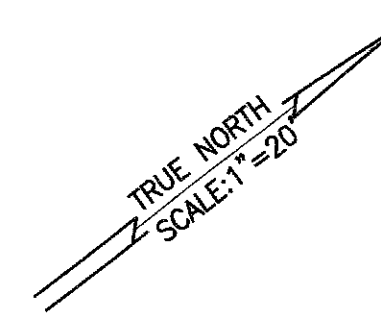

NOTE:
ADDITIONAL SIGNING SHOWN ON TRAFFIC SIGNAL PLAN, SEE SHEET C-31.

SIGNING AND STRIPING PLAN
SCALE: 1"=20'

APPROVED

CHIEF, TRAFFIC SIGNALS AND TECHNOLOGY DIVISION,
DEPARTMENT OF TRANSPORTATION SERVICES
CITY & COUNTY OF HONOLULU

THIS WORK WAS PREPARED BY ME OR UNDER MY SUPERVISION AND CONSTRUCTION OF THIS PROJECT WILL BE UNDER MY OBSERVATION.

Keith K. Niija 8/30/08
signature
ATA NISHIMATSU & ASSOCIATES, INC.
REGISTERED ENGINEERS

REVISION	DATE	DESCRIPTION	ENGINEER	APPROVED
DEPARTMENT OF TRANSPORTATION SERVICES CITY & COUNTY OF HONOLULU				
TRAFFIC CONTROL SIGNALIZATION AT VARIOUS LOCATIONS ON OAHU, PHASE X FEDERAL-AID NO. STP-0001(36)				
SIGNING AND STRIPING PLANS WAIAKAMILO DRIVE/MCNEILL STREET				
DESIGN	LHY			C-25
DRAWN	LHY			SHEET 25
CHECKED	KKN			OF 42 SHEETS
DATE	08/04/08			
PROJECT NO.		FILE	DRAW	FOLDER
		FILE	POCKET	FOLDER
				NO.

FILE: L2008\08-020\DWG\DWG25_SS-WAIAKAMILO-MCNEILL.DWG, 04, 2008-8:04 AM