


DETAILED INDEX

| SH.T. NO. | DWG. NO. | DESCRIPTION                                      | SH.T. NO. | DWG. NO. | DESCRIPTION |
|-----------|----------|--------------------------------------------------|-----------|----------|-------------|
| 1         | T-1      | TITLE SHEET                                      |           |          |             |
| 2         | C-1      | DETAILED INDEX                                   |           |          |             |
| 3         | C-2      | STANDARD PLANS SUMMARY                           |           |          |             |
| 4         | C-3      | NOTES - 1                                        |           |          |             |
| 5         | C-4      | NOTES - 2                                        |           |          |             |
| 6         | C-5      | NOTES - 3                                        |           |          |             |
| 7         | C-6      | LOCATION PLAN                                    |           |          |             |
| 8         | C-7      | CURB RAMP DETAILS                                |           |          |             |
| 9         | C-8      | DETECTABLE WARNING DETAILS                       |           |          |             |
| 10        | C-9      | MISC. DETAILS - 1                                |           |          |             |
| 11        | C-10     | MISC. DETAILS - 2                                |           |          |             |
| 12        | C-11     | MISC. DETAILS - 3                                |           |          |             |
|           |          | SITE & GRADING PLAN FOR:                         |           |          |             |
| 13        | C-12     | LUMIAINA ST. & KAMEHAMEHA HWY. (SITE PLAN)       |           |          |             |
| 14        | C-13     | LUMIAINA ST. & KAMEHAMEHA HWY. (GRADING PLAN)    |           |          |             |
| 15        | C-14     | WILIKINA DR. SIDEWALK #1 & #2                    |           |          |             |
| 16        | C-15     | WILIKINA DR. SIDEWALK #3 & #4                    |           |          |             |
| 17        | C-16     | WILIKINA DR. SIDEWALK #5 & #6                    |           |          |             |
| 18        | C-17     | WILIKINA DR. SIDEWALK #7                         |           |          |             |
| 19        | C-18     | WILIKINA DR. SIDEWALK #8 & #9                    |           |          |             |
| 20        | C-19     | WILIKINA DR. SIDEWALK #10                        |           |          |             |
| 21        | C-20     | GOODALE AVE. CROSSWALK                           |           |          |             |
| 22        | C-21     | GOODALE AVE. CROSSWALK (SIGNING & STRIPING PLAN) |           |          |             |
| 23        | C-22     | NANILOA LOOP. & KAMEHAMEHA HWY. (SITE PLAN)      |           |          |             |
| 24        | C-23     | NANILOA LOOP. & KAMEHAMEHA HWY. (GRADING PLAN)   |           |          |             |
|           |          | TRAFFIC SIGNAL PLAN FOR:                         |           |          |             |
| 25        | TR-1     | LUMIAINA ST. & KAMEHAMEHA HWY.                   |           |          |             |

| FED. ROAD DIST. NO. | STATE | PROJ. NO.   | FISCAL YEAR | SHEET NO. | TOTAL SHEETS |
|---------------------|-------|-------------|-------------|-----------|--------------|
| HAWAII              | HAW.  | HWY-O-06-09 | 2012        | 2         | 25           |

LEGEND

- 52.58  
51.50 TC  
51.00 BC
- FINISHED SPOT GRADE  
FINISHED TOP OF CURB  
FINISHED BOTTOM OF CURB
- ~>
- FLOW DIRECTION
- EP
- EDGE OF PAVEMENT
- R/W
- RIGHT-OF-WAY
- 
- EXISTING PROPERTY LINE
- FH
- EXISTING FIRE HYDRANT
- SMH
- EXISTING SEWER MANHOLE
- GMH
- EXISTING GAS MANHOLE
- Mon.
- EXISTING MONUMENT
- D-
- EXISTING DRAIN LINE
- SDMH
- EXISTING STORM DRAIN MANHOLE
- WMH
- EXISTING WATER MANHOLE
- CB
- EXISTING CATCH BASIN
- TS
- EXISTING TRAFFIC SIGN
- PP
- EXISTING POWER POLE
- GP
- EXISTING GUY POLE
- LP
- EXISTING LIGHT POLE
- EP/TP
- EXISTING ELECT/TEL POLE
- EMH
- EXISTING ELECTRICAL MANHOLE
- SLB
- EXISTING STREET LIGHT BOX
- TSB
- EXISTING TRAFFIC SIGNAL BOX
- TL
- EXISTING TRAFFIC LIGHT
- TP
- EXISTING TELEPHONE POLE
- HTCO
- EXISTING HAW. TEL. CO. MANHOLE
- HECO
- EXISTING HAW. ELEC. CO. MANHOLE/BOX
- WV
- EXISTING WATER VALVE
- WM
- EXISTING WATER METER
- 5.73
- EXISTING SPOT ELEV.
- FAB
- EXISTING FIRE ALARM BOX
- IRR
- EXISTING IRRIG. BOX
- UB
- EXISTING UTILITY BOX
- FH
- EXISTING FIRE HYFRANT
- DI
- EXISTING DRAIN INLET
- EB
- EXISTING ELECTRICAL BOX
- TC=5.88  
BC=5.38
- EXISTING  
TOP OF CURB (TC)  
BOTTOM OF CURB (BC)
- TA=5.88  
TG=5.38
- EXISTING  
TOP OF ASPHALT CONC.  
OF GUTTER (TOP)
- \* - \* - \* -
- EXISTING FENCE

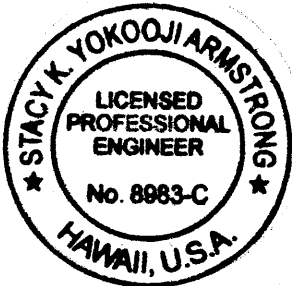

THIS WORK WAS PREPARED BY ME OR UNDER MY SUPERVISION AND CONSTRUCTION OF THIS PROJECT WILL BE UNDER MY OBSERVATION.

Stacy K. Yokoo, P.E. April 30, 2012  
SIGNATURE DATE

"OBSERVATION OF CONSTRUCTION" IS DEFINED IN CHAPTER 16-115, HAWAII ADMINISTRATIVE RULES ENTITLED "PROFESSIONAL ENGINEERS, ARCHITECTS, SURVEYORS AND LANDSCAPE ARCHITECTS".

STATE OF HAWAII  
DEPARTMENT OF TRANSPORTATION  
HIGHWAYS DIVISION

DETAILED INDEX

Pedestrian Facilities & ADA Compliance  
at Various Locations

Proj. No. HWY-O-06-09

Scale: None Date: April 2011

SHEET No. C-1 OF 25 SHEETS

|               |      |
|---------------|------|
| DESIGNED BY   | DATE |
| DRAWN BY      |      |
| NOTED BY      |      |
| CHECKED BY    |      |
| ORIGINAL PLAN |      |
| NOTE BOOK     |      |
| No.           |      |