


FED ROAD DIST. NO.	STATE	FED AID PROJ. NO.	FISCAL YEAR	SHEET NO.	TOTAL SHEETS
HAWAII	HAW.	STP-0300(163)R	2020	141	291

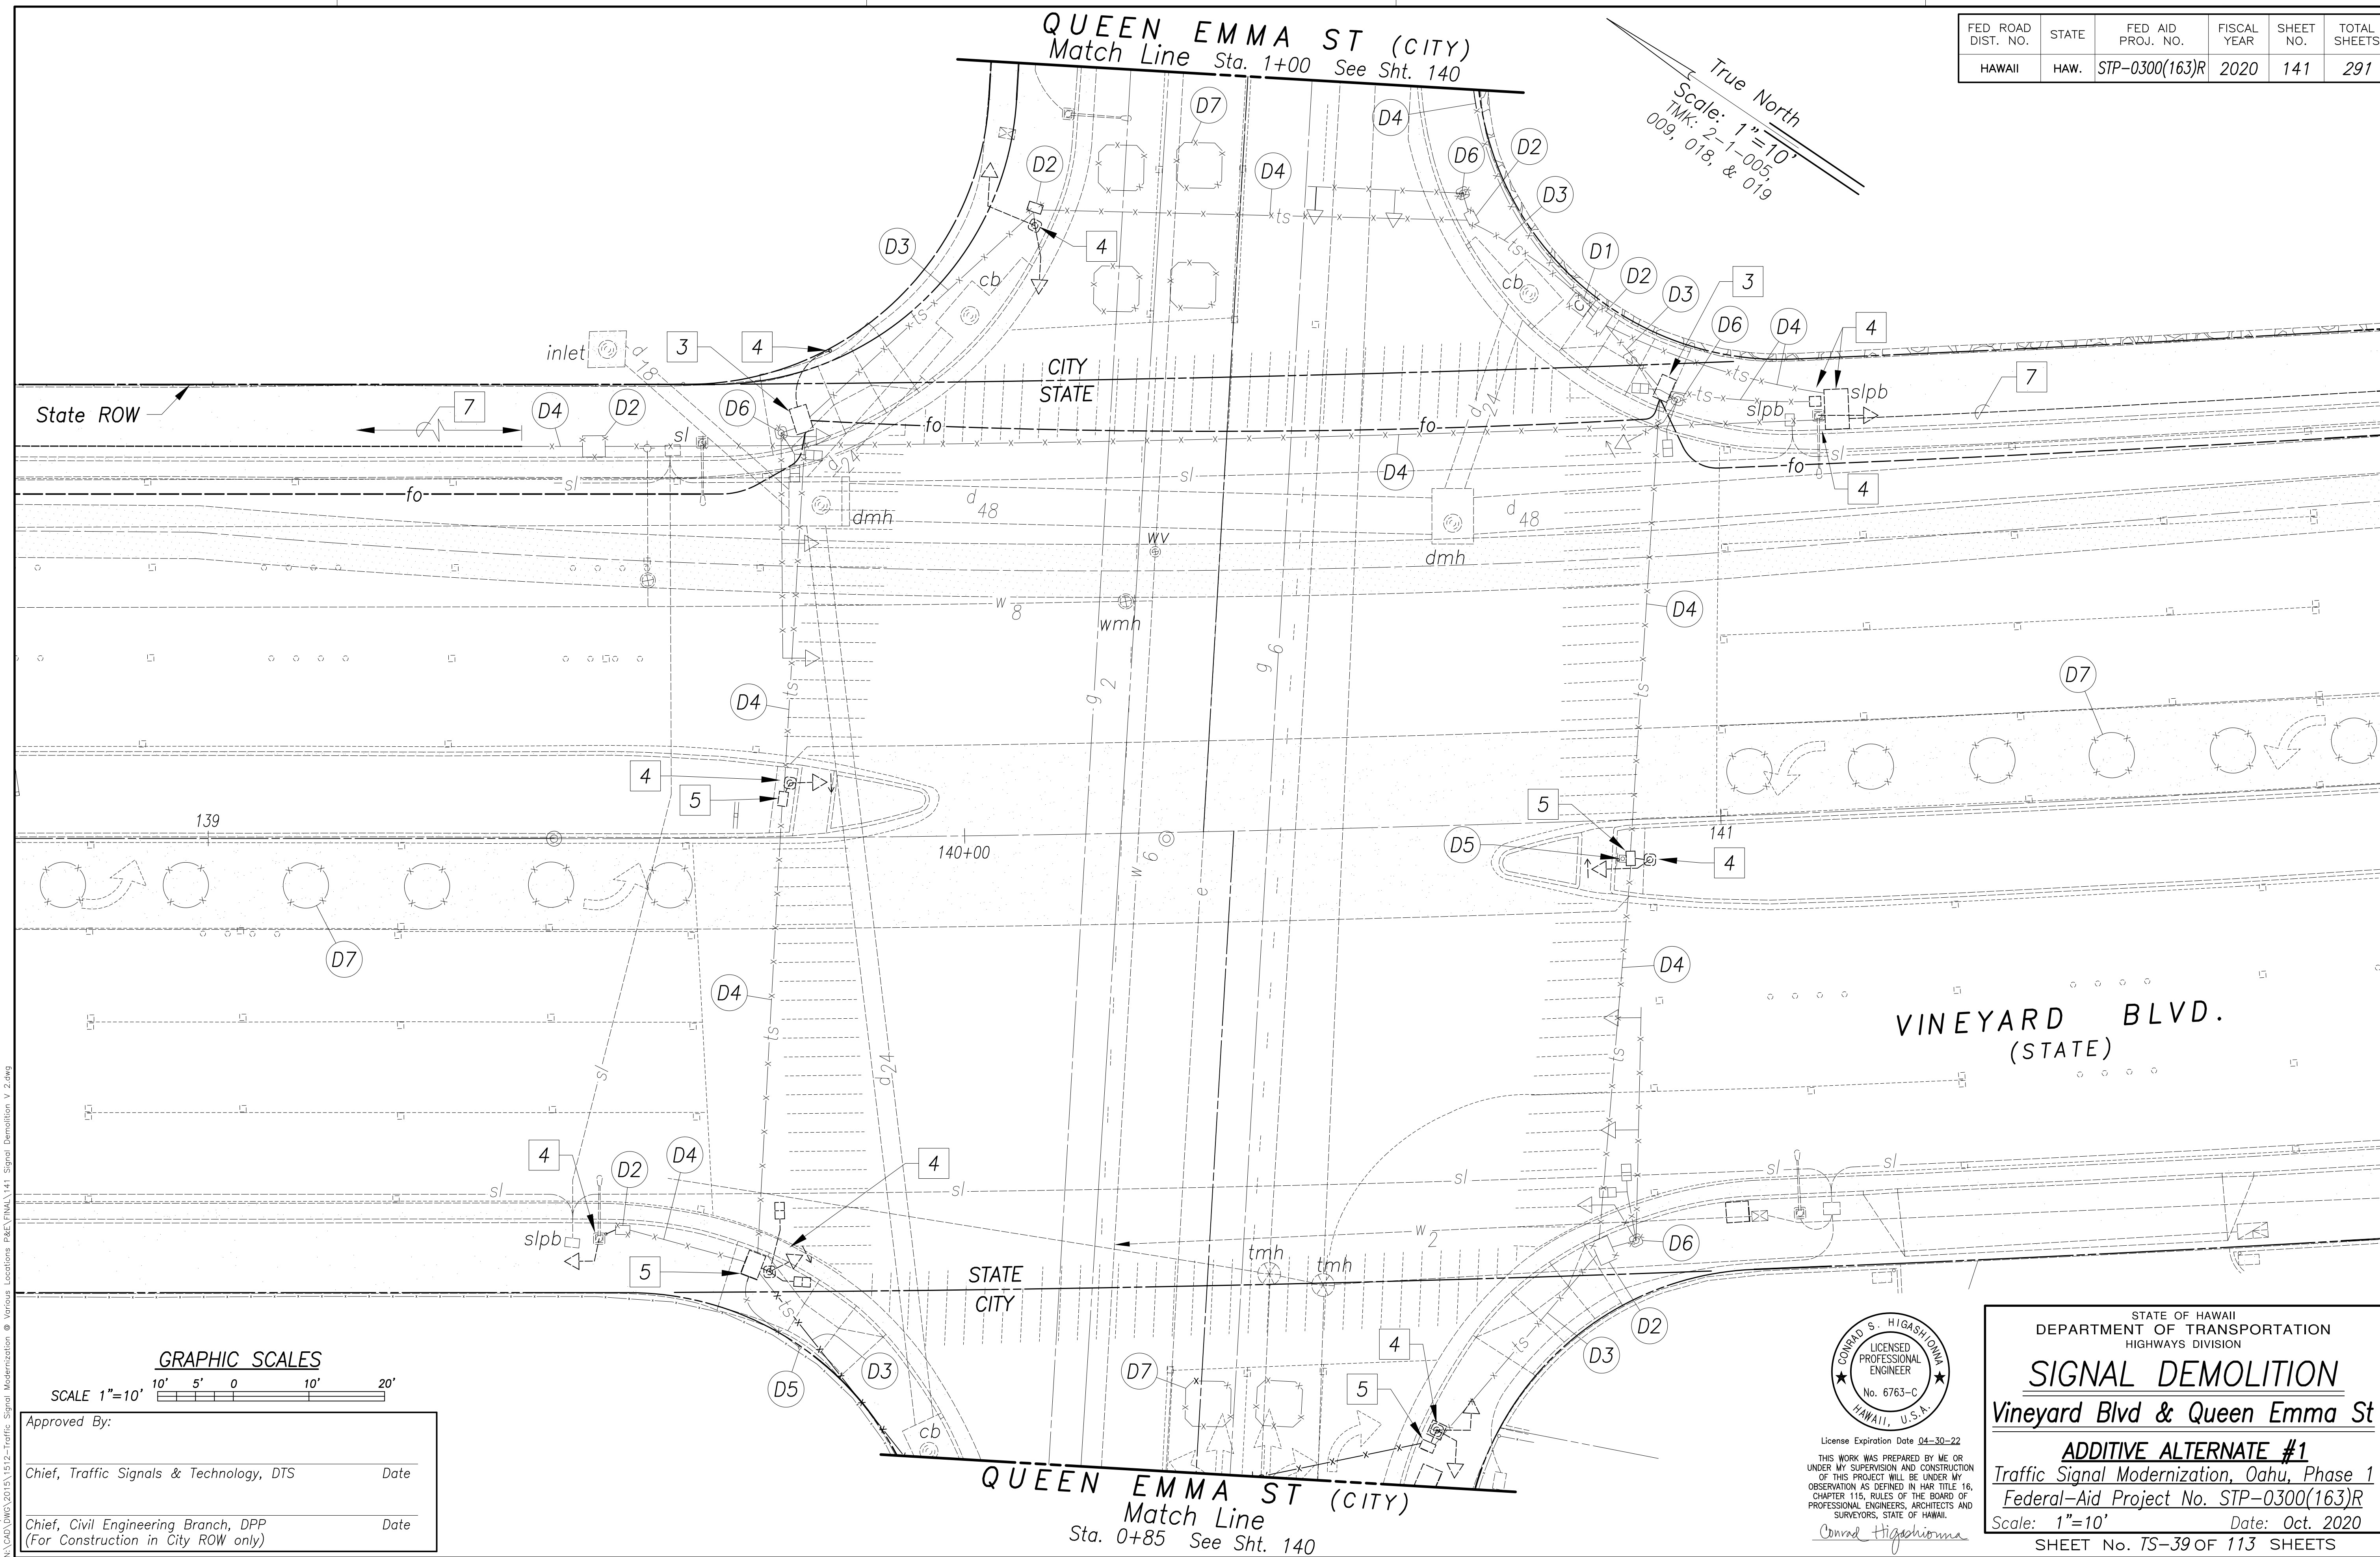

ORIGINAL PLAN	SURVEY PLOTTED BY _____	DATE _____
	DRAWN BY _____	" " _____
NOTE BOOK	TRACED BY _____	" " _____
	DESIGNED BY _____	" " _____
	QUANTITIES BY _____	" " _____
No. _____	CHECKED BY _____	" " _____

Nov 18, 2020-5:17am
 S:\CADD\DWG\2015\1512-Traffic Signal Modernization - Various Locations P&E\FINAL\141 Signal Demolition V.2.dwg

GRAPHIC SCALES

SCALE 1"=10'

Approved By:	
Chief, Traffic Signals & Technology, DTS	Date
Chief, Civil Engineering Branch, DPP (For Construction in City ROW only)	Date



License Expiration Date 04-30-22

THIS WORK WAS PREPARED BY ME OR UNDER MY SUPERVISION AND CONSTRUCTION OF THIS PROJECT WILL BE UNDER MY OBSERVATION AS DEFINED IN HAR TITLE 1, CHAPTER 115, RULES OF THE BOARD OF PROFESSIONAL ENGINEERS, ARCHITECTS AND SURVEYORS, STATE OF HAWAII.

Conrad Higashionna

STATE OF HAWAII
DEPARTMENT OF TRANSPORTATION
HIGHWAYS DIVISION

SIGNAL DEMOLITION

Vineyard Blvd & Queen Emma St

ADDITIVE ALTERNATE #1


Traffic Signal Modernization, Oahu, Phase 1
Federal-Aid Project No. STP-0300(163)R

Scale: 1"=10' Date: Oct. 2020

SHEET No. *TS-39* OF *113* SHEETS

ORIGINAL PLAN	SURVEY PLOTTED BY	DATE
	DRAWN BY	
	DESIGNED BY	
	CHECKED BY	
NOTE BOOK	QUANTITIES BY	
	CHECKED BY	
No.		

New 18, 2020-517cm
N:\CADD\DWG\2015\1512-Traffic Signal Modernization @ Various Locations P&E\FINAL\142_Signal Plan V.1.dwg

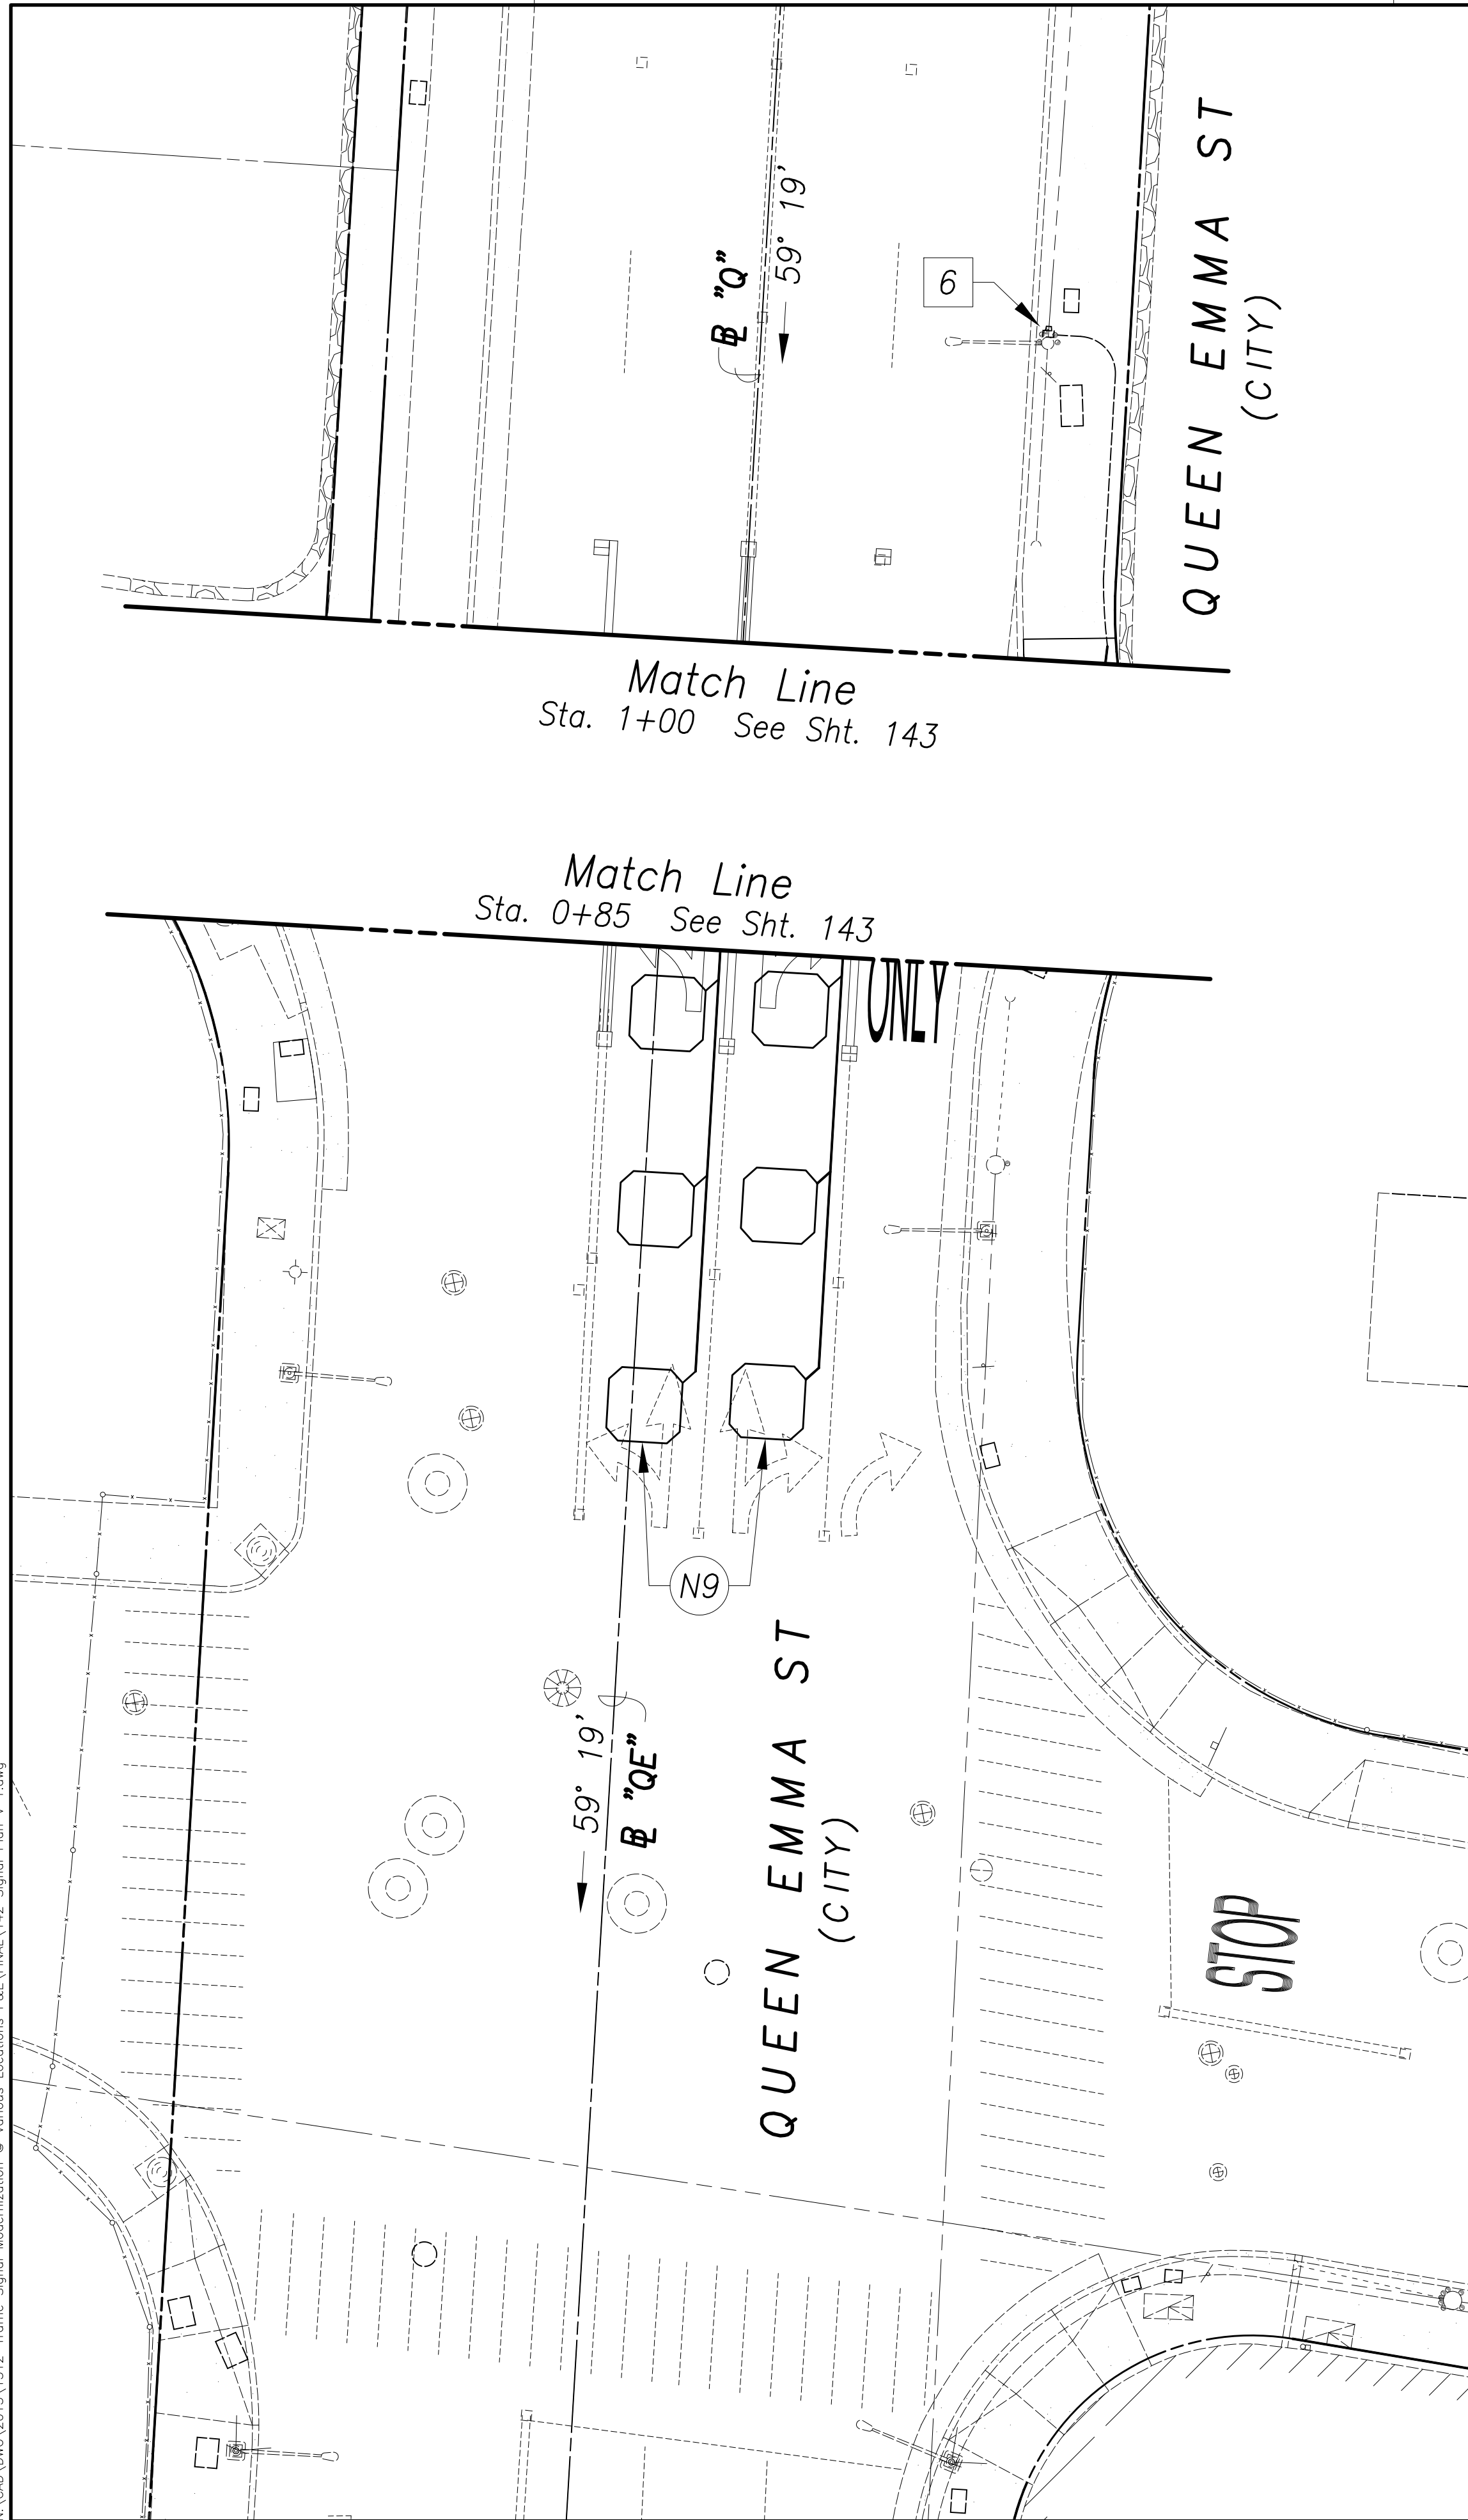

Notes:

- 1 Tie-down of traffic signal standards is to center of vertical pole.
- 2 For location of traffic signal pullboxes, see New Duct Line Work.
- 3 Existing street light standard with signal head to remain.
- 4 Type I traffic signal standard to remain.
- 5 Existing pedestrian push button (ppb-1 & 2) to remain.
- 6 Existing power source. Existing HECO meter on joint pole.
- 7 Relocate 2-inch water lateral, see sheet 56.
- 8 See sheet 147 for new signal work schedules.

New Signal Work Callouts:

- N1 Install Controller Assembly with Software 139+46.03 @ "V" (76.5' Rt.)
- N2 Install Type II Traffic Signal Standard with 36-foot mast arm and drilled shaft foundation. 139+71 @ "V" (54' Lt.)
- N3 Install Type I Traffic Signal Standard, 10-foot height, with foundation. 139+88 @ "V" (61.7' Lt.)
- N4 Install Type II Traffic Signal Standard with 25-foot mast arm and drilled shaft foundation. 140+67 @ "V" (88' Lt.)
- N5 Install Type I Traffic Signal Standard, 10-foot height, with foundation. 141+02.98 @ "V" (53.74' Lt.)
- N6 Install Type II Traffic Signal Standard with 38-foot mast arm and drilled shaft foundation. 140+92.25 @ "V" (53.5' Rt.)
- N7 Install Type II Traffic Signal Standard with 35-foot mast arm and drilled shaft foundation. 139+88.50 @ "V" (68.5' Rt.)
- N8 Install Loop Detector Sensing Unit (6 Ft. x 6 Ft.) 2 Loops centered in lane
- N9 Install Loop Detector Sensing Unit (6 Ft. x 6 Ft.) 4 Loops centered in lane
- N10 Install Loop Detector Sensing Unit (6 Ft. x 6 Ft.) 6 Loops centered in lane
- N11 Install pedestrian push button PPB-3, ADA compliant, on traffic signal standard.
- N12 Install pedestrian push button PPB-4, ADA compliant, mounted on a pedestal with foundation.
- N13 Install pedestrian push buttons PPB-5 and PPB-6, ADA compliant, mounted on traffic signal standard.
- N14 Install temporary Approach-Only Microwave Vehicle Detector on existing traffic signal standard.

FED. ROAD DIST. NO.	STATE	FED. AID PROJ. NO.	FISCAL YEAR	SHEET NO.	TOTAL SHEETS
HAWAII	HAW.	STP-0300(163)R	2020	142	291

DRILLED SHAFT FOUNDATIONS
for Type II Traffic Signal Standards

I.D. LABEL	SOIL TYPE	GRADE	MAST ARM LENGTH (feet)	DRILLED SHAFT DIAMETER (inches)	DRILLED SHAFT LENGTH (feet)
(D)*	Sand & Gravel	Level	36	30	10
(G)*	Sand & Gravel	Level	25	30	7
(K)*	Sand & Gravel	Level	38	30	10
(M)*	Sand & Gravel	Level	35	30	9

* For drilled shaft foundation details, see 2008 Standard Plans TE-33A.1 & TE-33A.2 - above ground water table.

No boring for soils data conducted for this site.

A HECO standby inspector must be on-site anytime the excavation is within 10 feet of the outside face of the FTB enclosure surrounding 138kV cable pipes.

CAUTION! HECO 138kV duct bank consists of conduits and steel pipe that is not concrete encased.


Approved By:

Chief, Traffic Signals & Technology, DTS Date

Chief, Civil Engineering Branch, DPP Date
(For Construction in City ROW only)

GRAPHIC SCALES

SCALE 1"=10' 10' 5' 0' 10' 20'

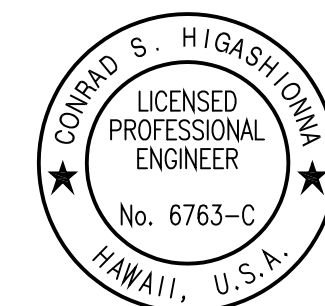

License Expiration Date 04-30-22

THIS WORK WAS PREPARED BY ME OR UNDER MY SUPERVISION AND CONSTRUCTION OF THIS PROJECT WILL BE UNDER MY OBSERVATION AS DEFINED IN HAWAII TITLE 16, CHAPTER 115, RULES OF THE BOARD OF PROFESSIONAL ENGINEERS, ARCHITECTS AND SURVEYORS, STATE OF HAWAII.

Conrad Higashimura


STATE OF HAWAII
DEPARTMENT OF TRANSPORTATION
HIGHWAYS DIVISION

NEW SIGNAL WORK
Vineyard Blvd & Queen Emma St

ADDITIVE ALTERNATE #1
Traffic Signal Modernization, Oahu, Phase 1
Federal-Aid Project No. STP-0300(163)R
Scale: 1"=10' Date: Oct. 2020
SHEET No. TS-40 OF 113 SHEETS

ORIGINAL PLAN	SURVEY PLOTTED BY	DATE
	DRAWN BY	
	DESIGNED BY	
	CHECKED BY	
NOTE BOOK	QUANTITIES BY	
	CHECKED BY	
No.		

New 18, 2020-21 from
N:\CADD\DWG\2015\1512-Traffic Signal Modernization @ Various Locations P&E\FINAL\144 Duct Plan V 1.dwg

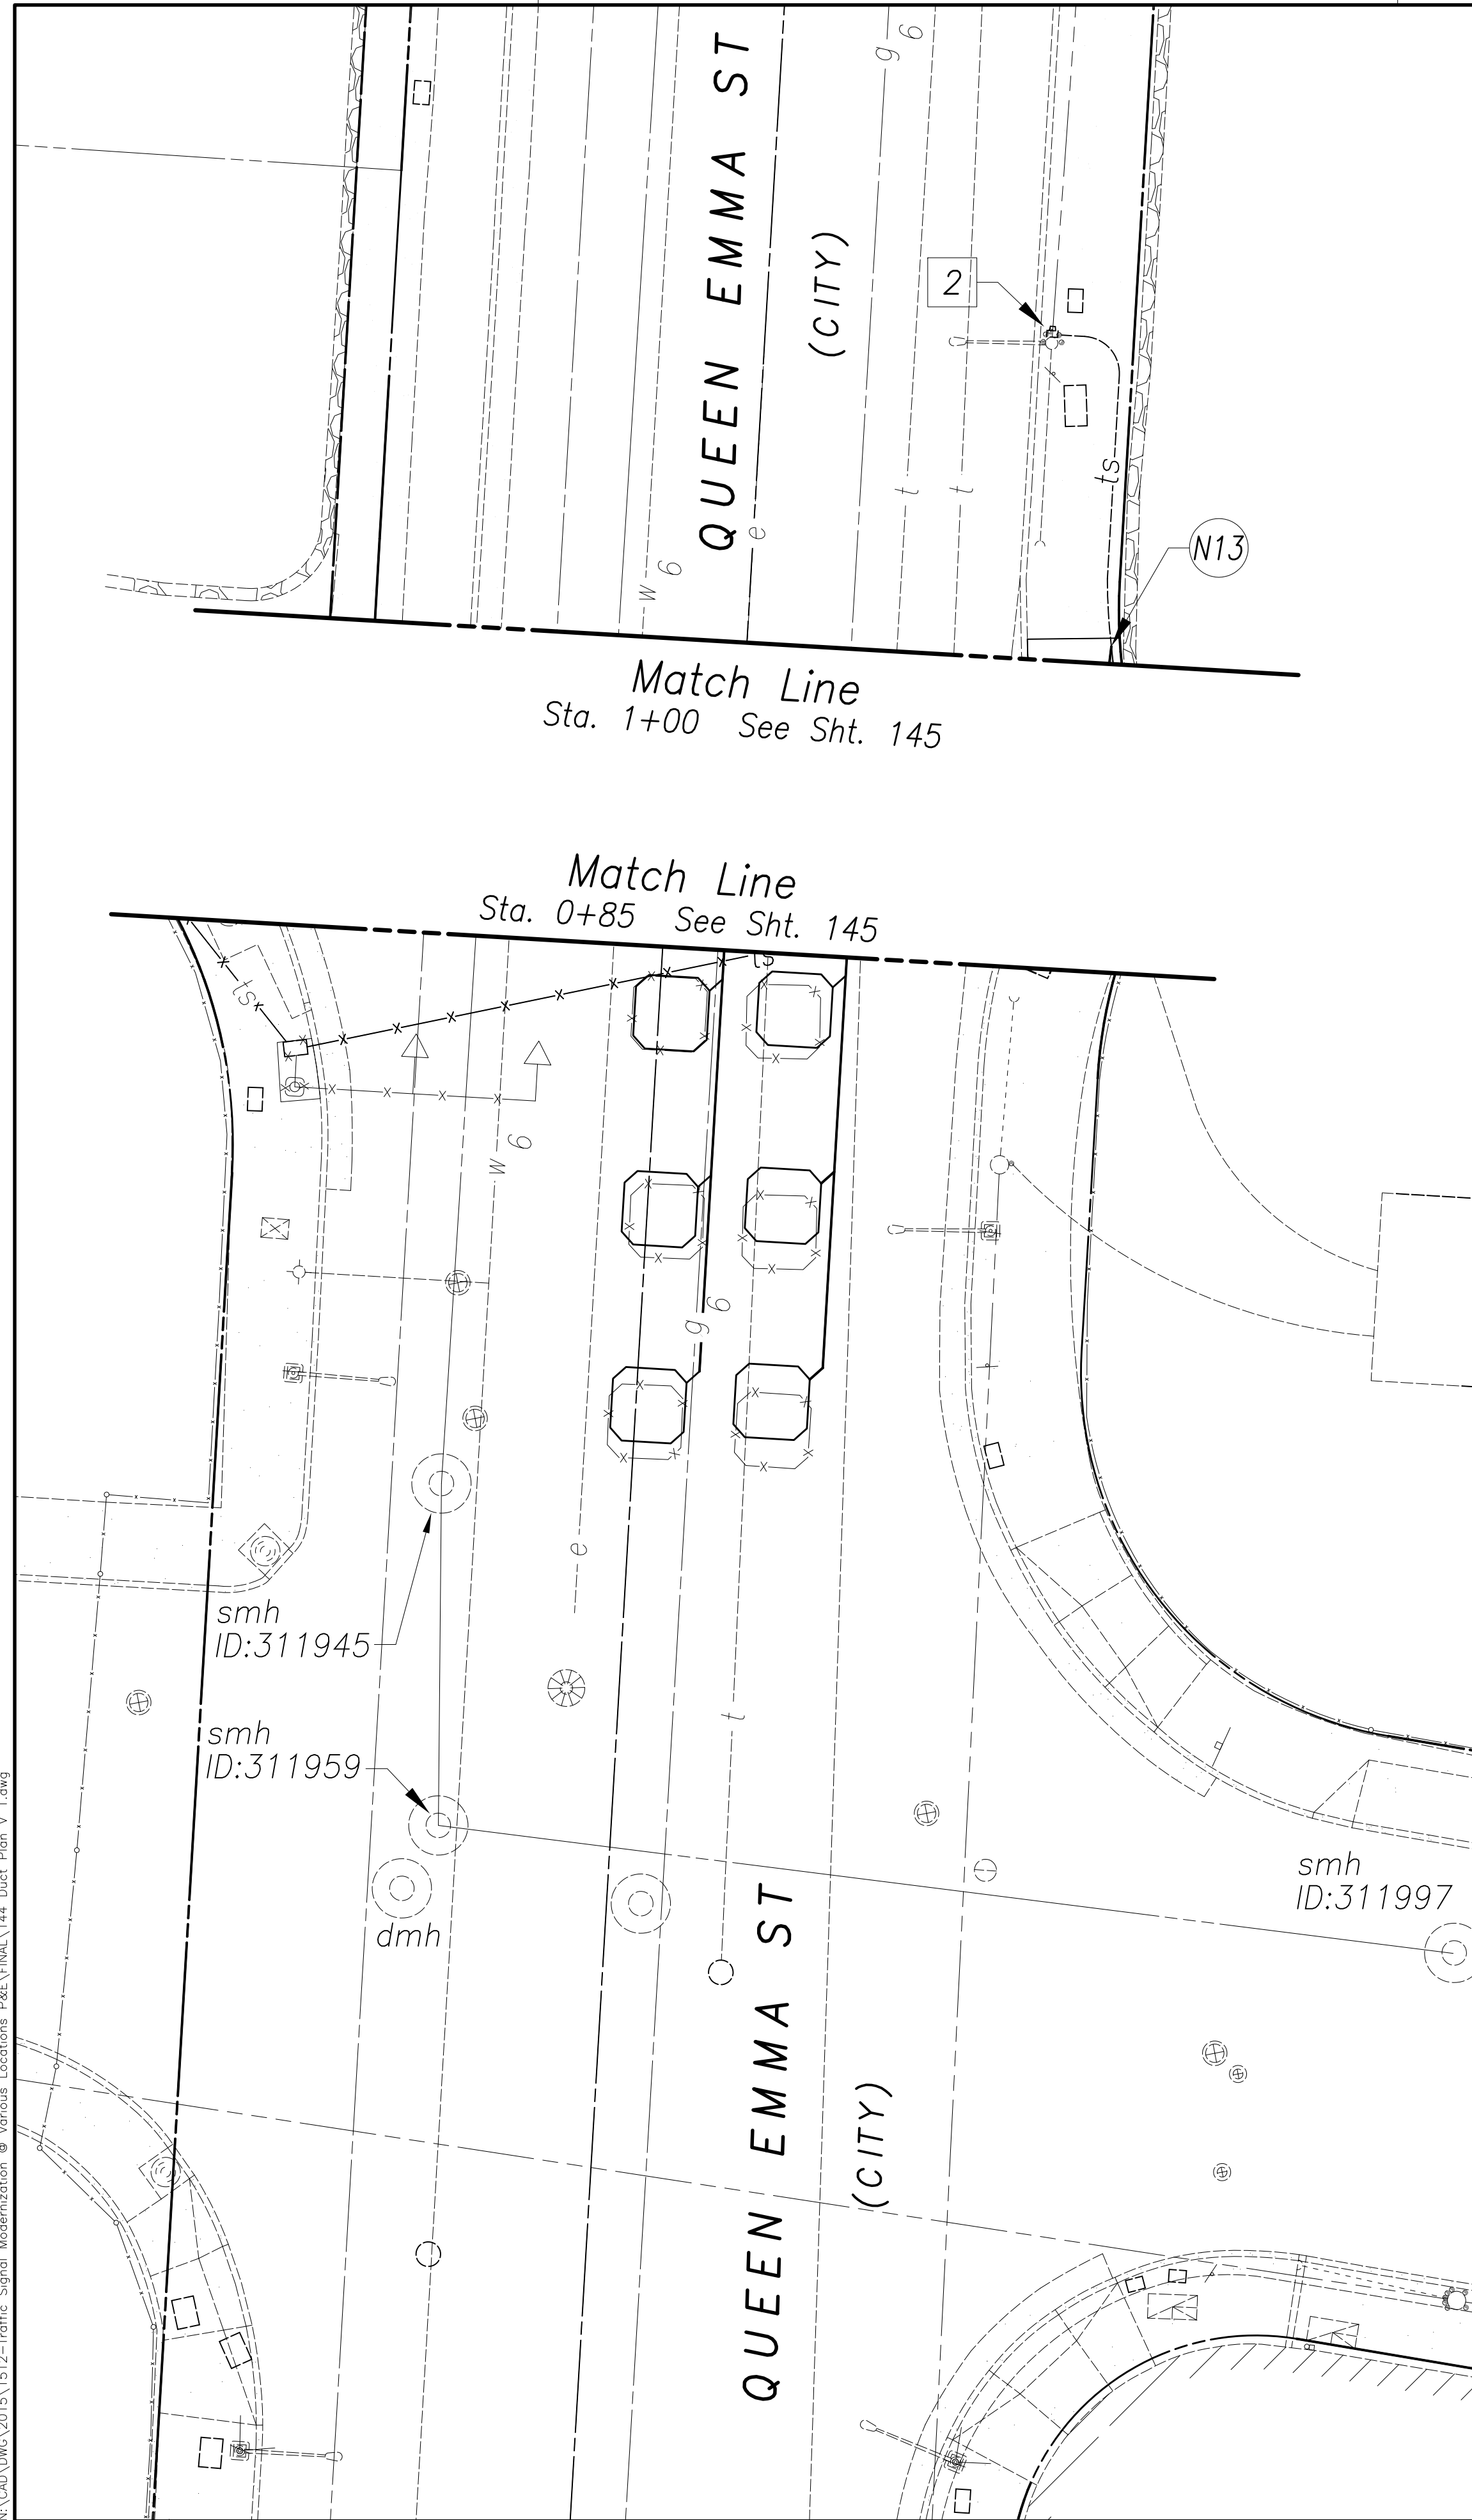

Notes:

- 1 Tie-down of traffic signal controller & pullboxes is to center of box.
- 2 Existing power source. Existing HECO meter mounted on joint pole.
- 3 20 L.F. Reinforced Concrete Jacket on 8" sewer.
- 4 11 L.F. Reinforced Concrete Jacket on 8" sewer.
- 5 Existing pullbox PB-10 to remain.
- 6 Existing pullbox PB-11 to remain.
- 7 Existing pullbox PB-13 to remain.
- 8 Existing pullbox PB-15 to remain.
- 9 Existing pullbox PB-16 to remain.
- 10 Existing pullbox PB-17 to remain.
- 11 Existing pullbox PB-18 to remain.
- 12 Existing pullbox PB-19 to remain.
- 13 Precast pull boxes shall be set on six (6) inches of level, 95% compacted crushed rock fill, 3/4 inch to one (1) inch size, extending twelve (12) inches beyond the pull box on each side. Granular fill shall be compacted by a minimum of four passes with a plate type vibrator.


New Duct Line Work Callouts:

- N1 Install Type C Pullbox PB-1. 139+87 @ "V" (72' Rt.)
- N2 Install Type C Pullbox PB-2. 139+87 @ "V" (5' Lt.)
- N3 Install Type C Pullbox PB-3. 139+69 @ "V" (58.52' Lt.)
- N4 Install Type B Pullbox PB-4. 140+07.50 @ "V" (87.20' Lt.)
- N5 Install Type B Pullbox PB-5. 141+00 @ "V" (58' Lt.)
- N6 Install Type B Pullbox PB-6. 140+94 @ "V" (5' Rt.)
- N7 Install Type B Pullbox PB-7. 140+97 @ "V" (56' Rt.)
- N8 Install Type B Pullbox PB-8. 140+61 @ "V" (86' Rt.)
- N9 Install Type B Pullbox PB-9. 139+87 @ "V" (72' Rt.)
- N10 Install Type B Pullbox PB-12. 139+42 @ "V" (51.8' Lt.)
- N11 Install Type B Pullbox PB-14. 140+69.50 @ "V" (92.09' Lt.)
- N12 New traffic signal controller. 139+46.03 @ "V" (76.5' Rt.)

GRAPHIC SCALES

SCALE 1"=10' 10' 5' 0 10' 20'

Approved By:	
Chief, Civil Engineering Branch, DPP (For Construction in City ROW only)	Date
Chief, Wastewater Branch, DPP	Date
Chief, Traffic Signals & Technology, DTS	Date

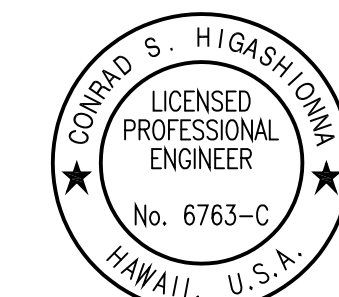

License Expiration Date: 04-30-22
THIS WORK WAS PREPARED BY ME OR UNDER MY SUPERVISION AND CONSTRUCTION OF THIS PROJECT WILL BE UNDER MY OBSERVATION AS DEFINED IN HAWAII TITLE 16, CHAPTER 115, RULES OF THE BOARD OF PROFESSIONAL ENGINEERS, ARCHITECTS AND SURVEYORS, STATE OF HAWAII.
Conrad Higashimura

FED. ROAD DIST. NO.	STATE	FED. AID PROJ. NO.	FISCAL YEAR	SHEET NO.	TOTAL SHEETS
HAWAII	HAW.	STP-0300(163)R	2020	144	291

A HECO standby inspector must be on-site anytime the excavation is within 10 feet of the outside face of the FTB enclosure surrounding 138kV cable pipes.

CAUTION! HECO 138kV duct bank consists of conduits and steel pipe that is not concrete encased.

Notes continued:

- 14 Relocate 2-inch water lateral, see sheet 56.
- 15 See sheet 147 for new duct line work schedules.
- 16 The Contractor shall notify the Engineer of any changes to horizontal or vertical alignment within City & County of Honolulu right-of-way. All changes in horizontal or vertical alignment within City right-of-way require revision approval from the Department of Planning and Permitting prior to construction.

New Duct Line Work Callouts continued:

- N13 Connect new concrete encased conduit to existing conduit.
- N14 Connect new conduits to existing pullboxes. The Contractor shall drill thru existing pull box wall and patch hole with non-shrink grout. Cut abandoned ducts at inside face of pullbox. Remove unneeded traffic signal cables.
- N15 Connect new conduit to existing riser at street light standard with traffic signal head.


STATE OF HAWAII DEPARTMENT OF TRANSPORTATION HIGHWAYS DIVISION	
NEW DUCT LINE WORK	
Vineyard Blvd & Queen Emma St	
ADDITIVE ALTERNATE #1	
Traffic Signal Modernization, Oahu, Phase 1	
Federal-Aid Project No. STP-0300(163)R	
Scale: 1"=10'	Date: Oct. 2020
SHEET No. TS-42 OF 113 SHEETS	

Curve Data	
1	
Δ	33° 20' 00"
$\Delta/2$	16° 40' 00"
R	50.00'
T	14.97'
Ch	28.68'
Lc	29.09'

True North
Scale: 1"=10'
TMK: 2-1-005,
009, 018, & 019

Legend

Approximate Limits of
HECO 138kv Line

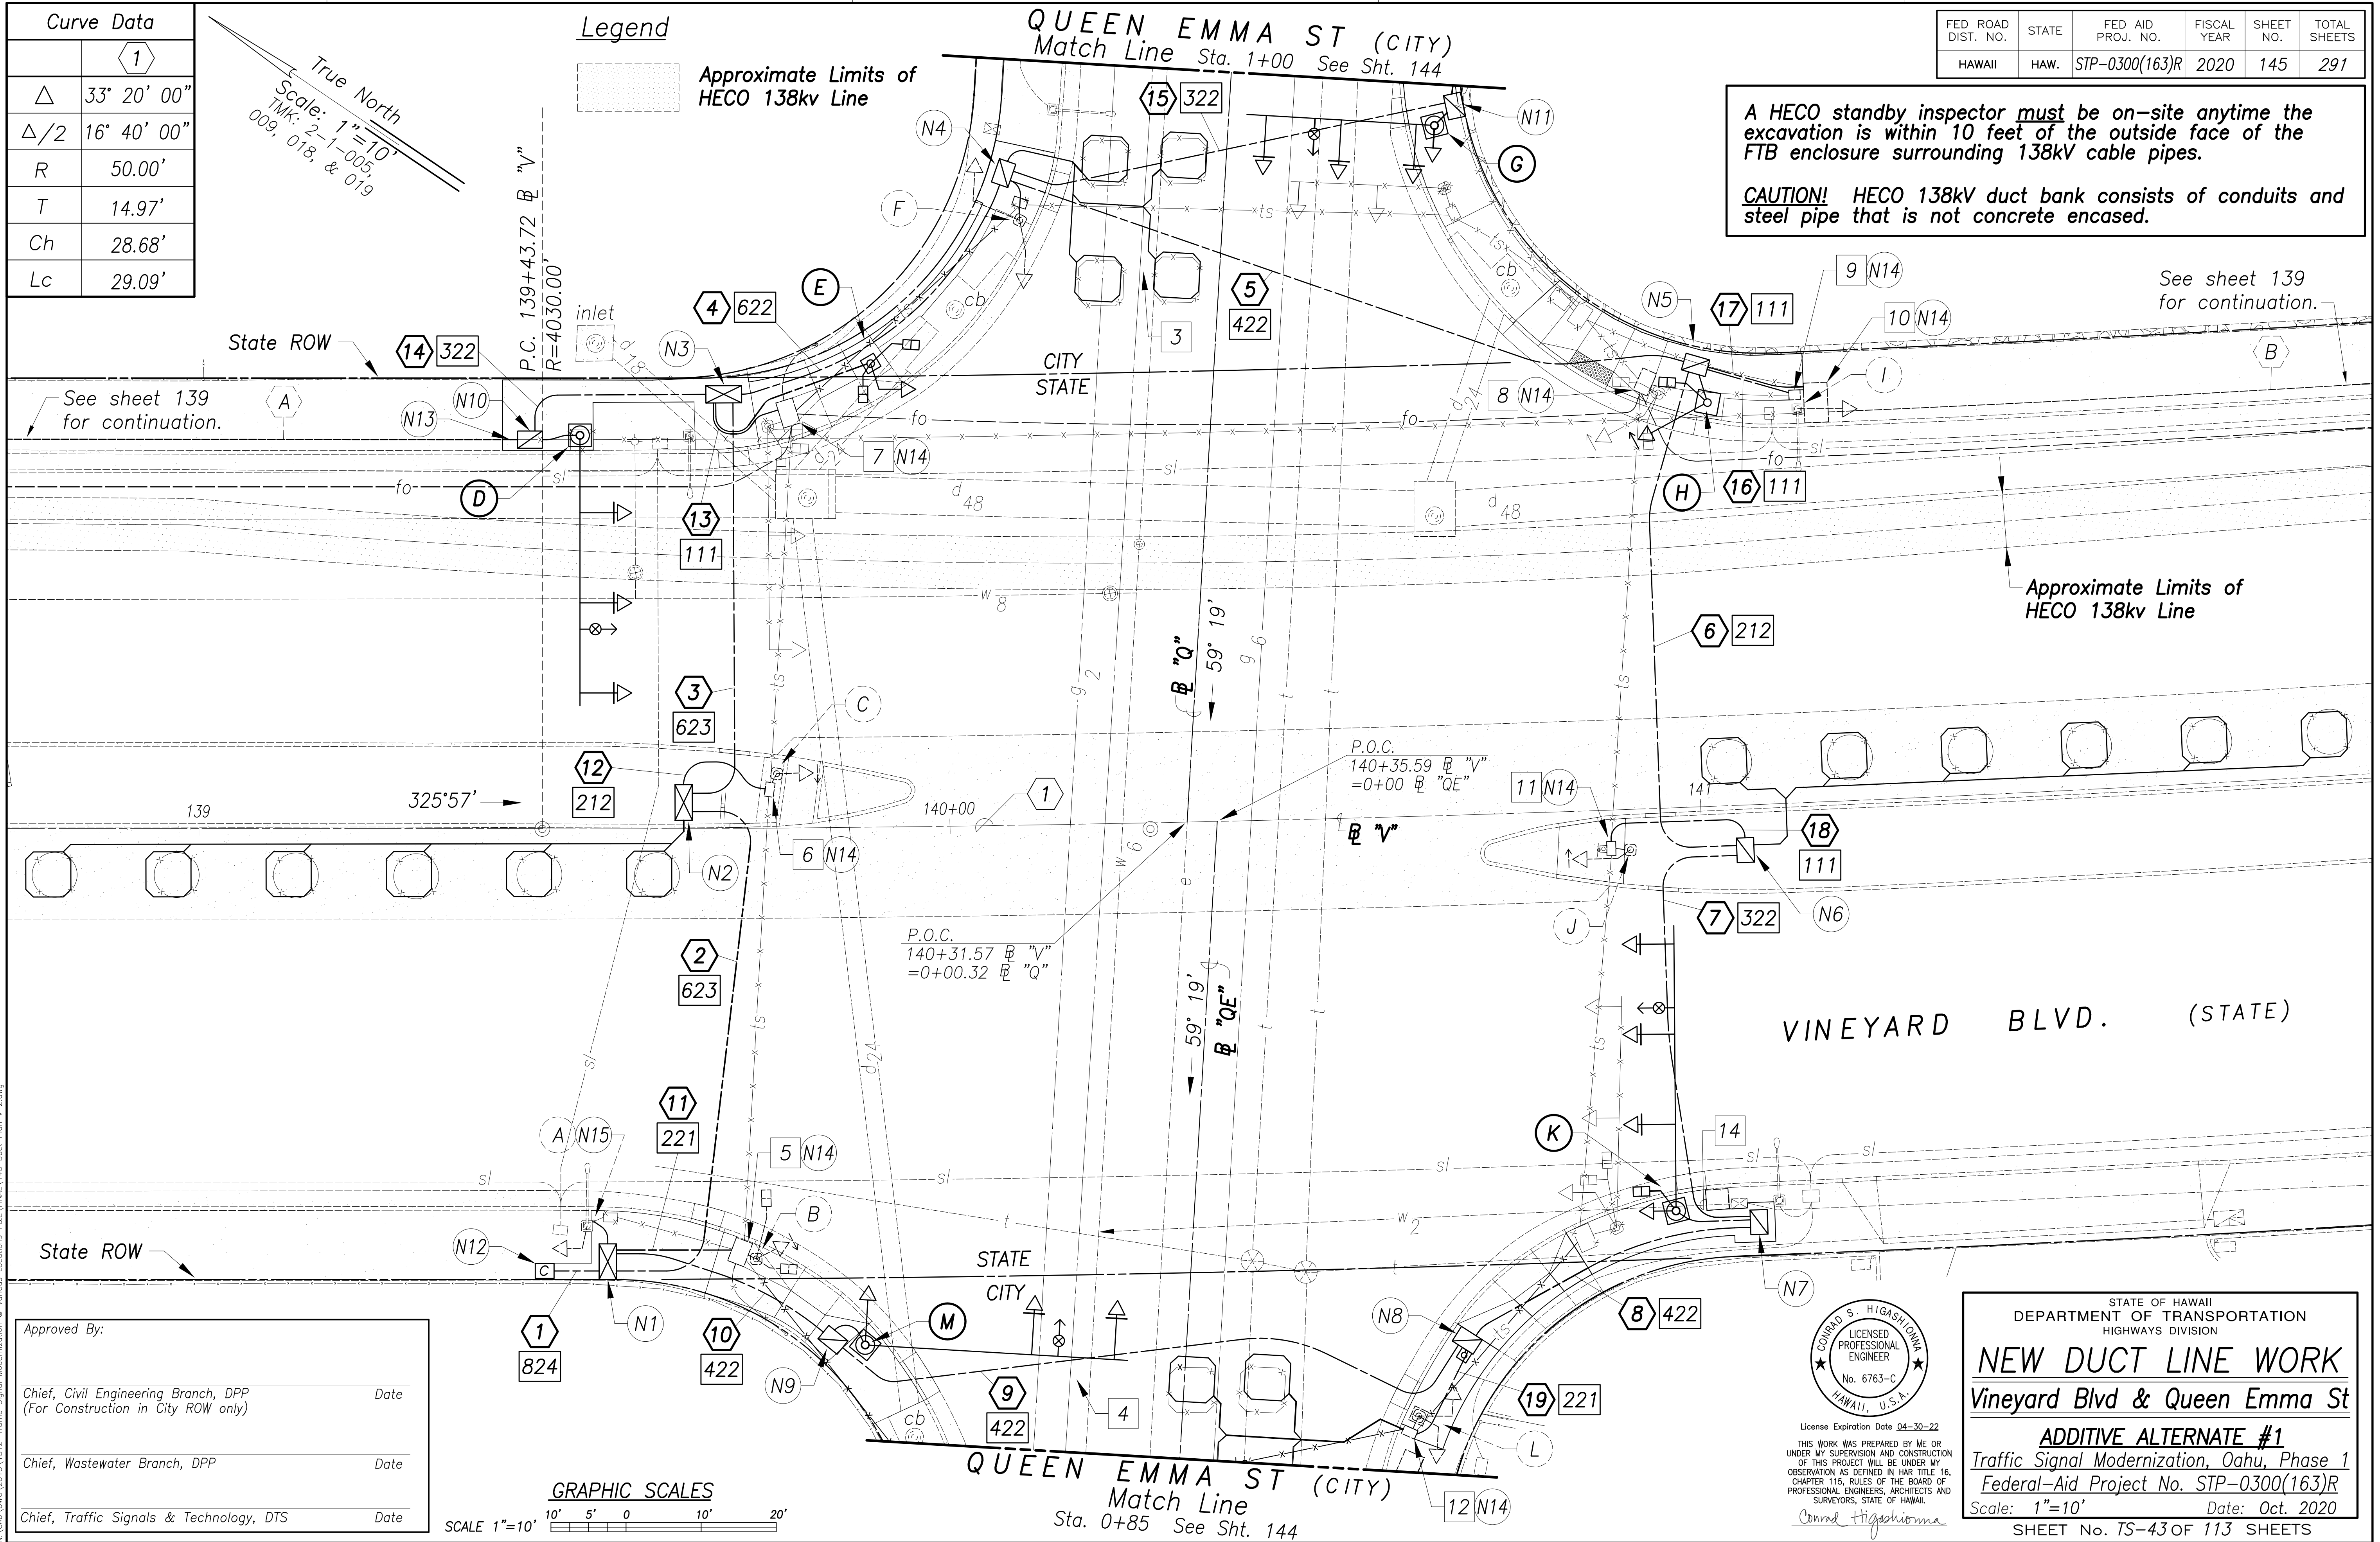

FED. ROAD DIST. NO.	STATE	FED. AID PROJ. NO.	FISCAL YEAR	SHEET NO.	TOTAL SHEETS
HAWAII	HAW.	STP-0300(163)R	2020	145	291

A HECO standby inspector must be on-site anytime the excavation is within 10 feet of the outside face of the FTB enclosure surrounding 138kv cable pipes.

CAUTION! HECO 138kv duct bank consists of conduits and steel pipe that is not concrete encased.

See sheet 139
for continuation.

Approximate Limits of
HECO 138kv Line

VINEYARD BLVD. (STATE)

QUEEN EMMA ST (CITY)
Match Line
Sta. 0+85 See Sht. 144



Approved By:

Chief, Civil Engineering Branch, DPP
(For Construction in City ROW only) Date

Chief, Wastewater Branch, DPP Date

Chief, Traffic Signals & Technology, DTS Date

GRAPHIC SCALES

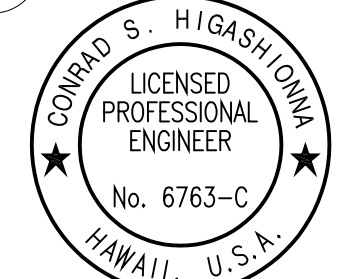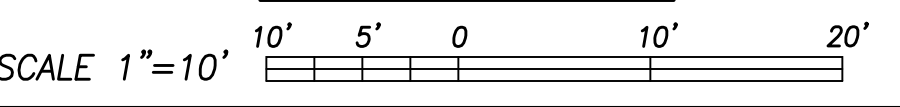

License Expiration Date: 04-30-22
THIS WORK WAS PREPARED BY ME OR UNDER MY SUPERVISION AND CONSTRUCTION OF THIS PROJECT WILL BE UNDER MY OBSERVATION AS DEFINED IN HAW. TITLE 16, CHAPTER 115, RULES OF THE BOARD OF PROFESSIONAL ENGINEERS, ARCHITECTS AND SURVEYORS, STATE OF HAWAII.
Conrad Higashimura

STATE OF HAWAII
DEPARTMENT OF TRANSPORTATION
HIGHWAYS DIVISION



NEW DUCT LINE WORK
Vineyard Blvd & Queen Emma St

ADDITIVE ALTERNATE #1
Traffic Signal Modernization, Oahu, Phase 1
Federal-Aid Project No. STP-0300(163)R
Scale: 1"=10' Date: Oct. 2020
SHEET No. TS-43 OF 113 SHEETS

SURVEY PLOTTED BY: _____ DATE: _____
DRAWN BY: _____
DESIGNED BY: _____
CHECKED BY: _____
No. _____

New 18, 2020-01-20m
N:\CAO\DWG\2015\1512-Traffic Signal Modernization @ Various Locations P&E\FINAL\145 Duct Plan V 2.dwg

FED. ROAD DIST. NO.	STATE	FED. AID PROJ. NO.	FISCAL YEAR	SHEET NO.	TOTAL SHEETS
HAWAII	HAW.	STP-0300(163)R	2020	146	291

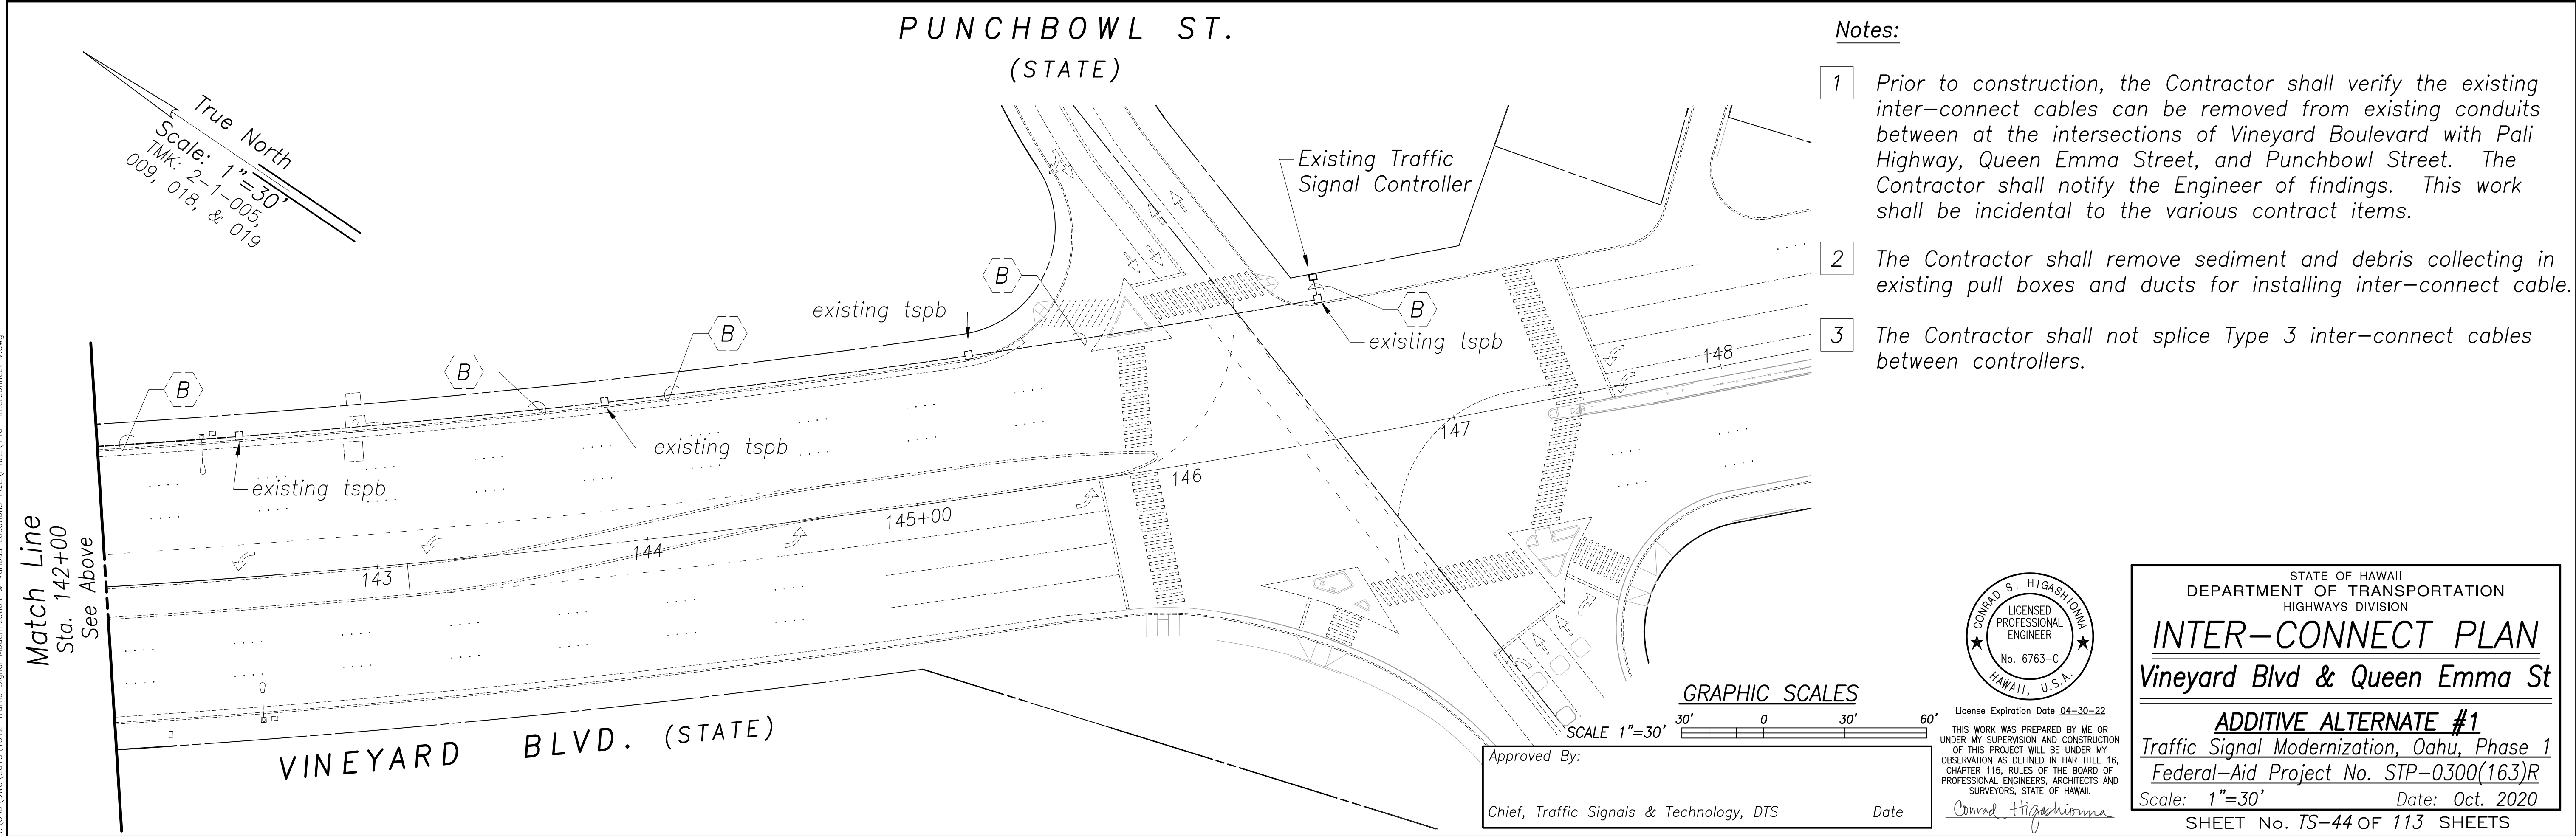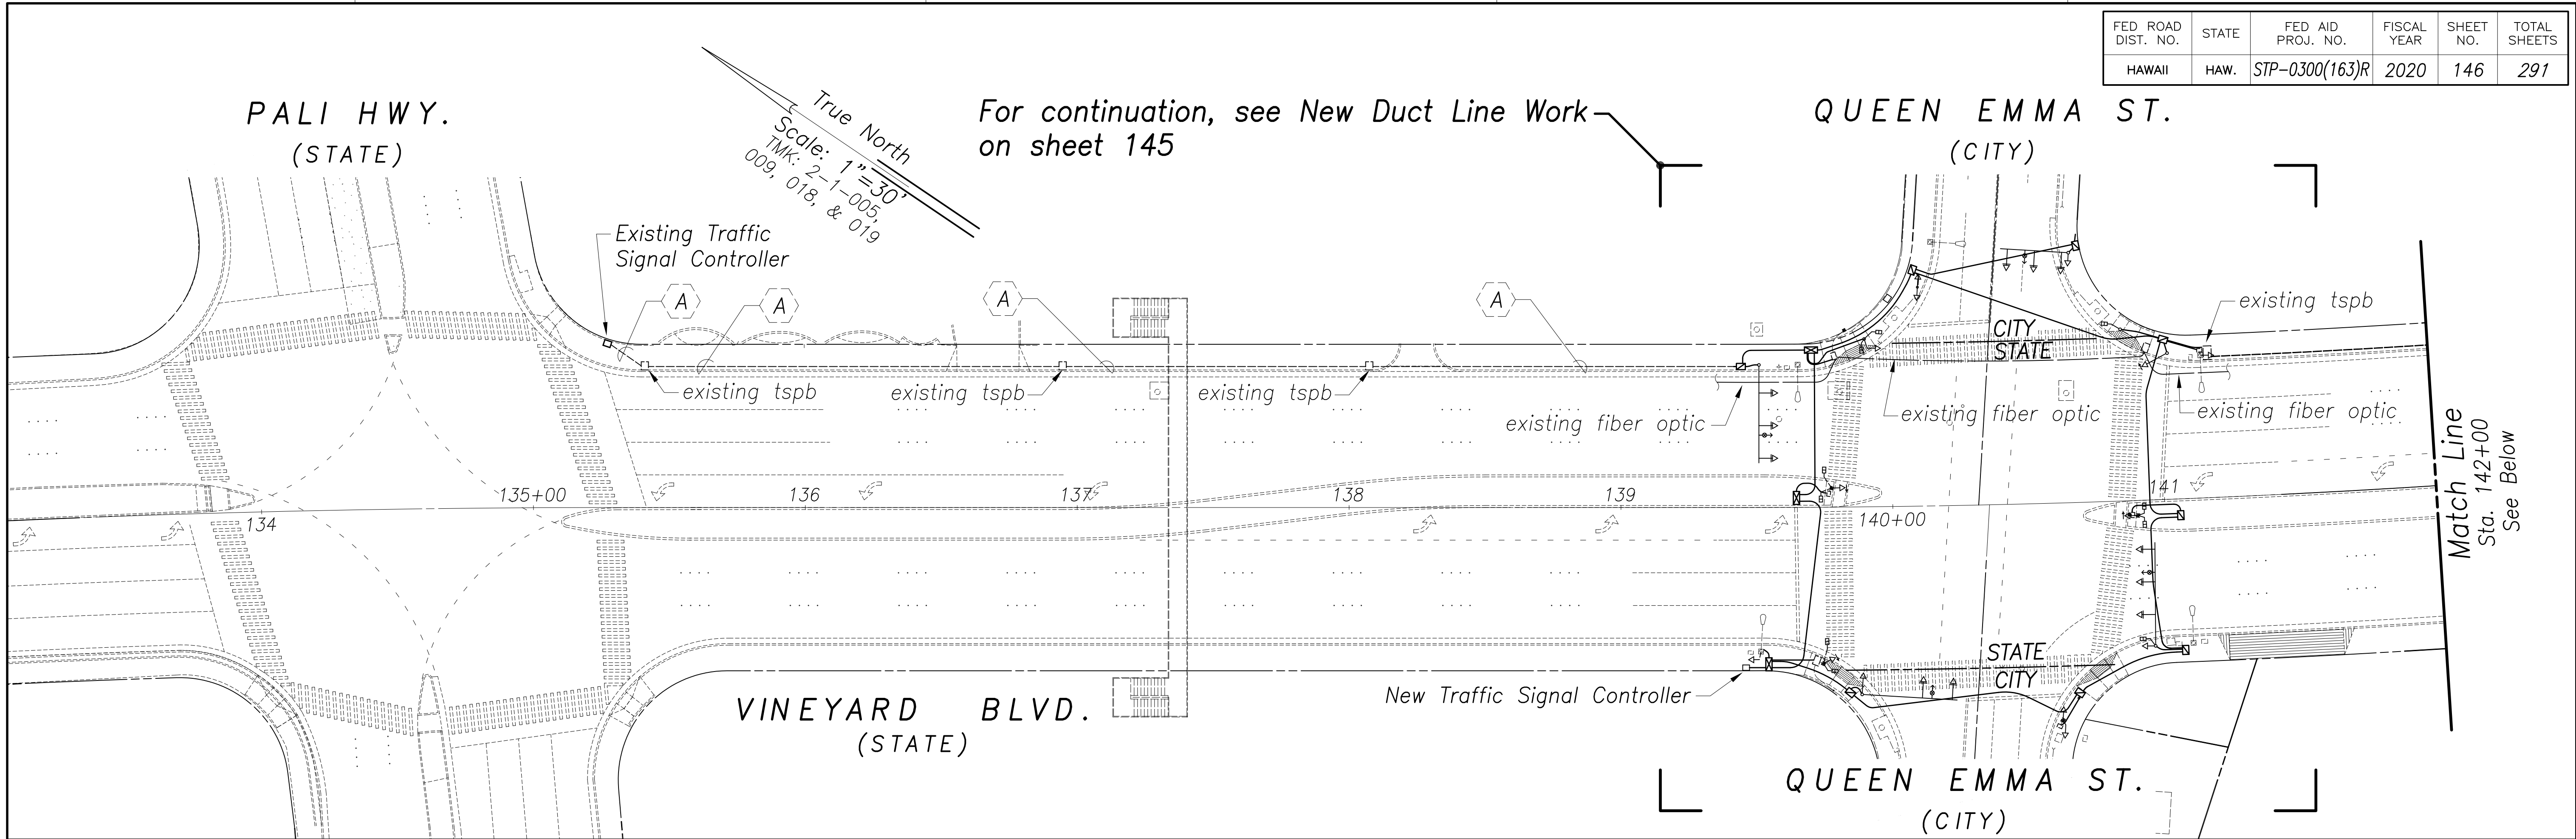

ORIGINAL PLAN	SURVEY PLOTTED BY	DATE
NOTE BOOK	DRAWN BY	*****
DESIGNED BY	CHECKED BY	
QUANTITIES BY		
CHECKED BY		
No.		

New 18, 2020-5130m
 N:\CAO\DWG\2015\1512-Traffic Signal Modernization @ Various Locations P&E\FINAL\146 Interconnect V.dwg

DATE

SURVEY PLOTTED BY

DRAWN BY

DESIGNED BY

CHECKED BY

NOTE BOOK


QUANTITIES BY

No.

New 18, 2020-518mm
N:\CAO\DWG\2015\1512-Traffic Signal Modernization @ Various Locations P&E\FINAL\147 Table V.dwg



CONDUIT-CABLE SCHEDULE									
	FROM	TO	CONDUIT	CABLE		FROM	TO	CONDUIT	CABLE
	CONTR.	PB-1	New 8-2" Sch. 40 Concrete Encased	1-Type 1, Ground Wire 1-Type 1, Ground Wire 4-Type 2 3-Type 2 2-Type 3 1-Type 6 4-Type 7 Spare		PB-8	PB-9	New 4-2" Sch. 40 Concrete Encased	1-Type 1, Ground Wire 3-Type 2 1-Type 7 Spare
	PB-1	PB-2	New 6-2" Sch. 40 Concrete Encased	1-Type 1, Ground Wire 4-Type 2 2-Type 3 1-Type 6 2-Type 7 Spare		PB-9	PB-10	New 4-2" Sch. 40 Concrete Encased	1-Type 1, Ground Wire 2-Type 2 2-Type 7 Spare
						PB-1	Exist. PB-10	New 2-2" Sch. 40 Concrete Encased	2-Type 2 1-Type 5
						PB-2	Exist. PB-11	New 2-2" Sch. 40 Concrete Encased	1-Type 2 1-Type 5
	PB-2	PB-3	New 6-2" Sch. 40 Concrete Encased	1-Type 1, Ground Wire 5-Type 2 2-Type 3 1-Type 6 2-Type 7 Spare		PB-5	Exist. PB-12	New 1-2" Sch. 40 Concrete Encased	2-Type 2
						PB-3	PB-13	New 3-3" Sch. 40 Concrete Encased	1-Type 3 1-Type 5 1-Type 7
						PB-4	PB-14	New 3-2" Sch. 40 Concrete Encased	1-Type 5 1-Type 6 1-Type 7
	PB-3	PB-4	New 6-2" Sch. 40 Concrete Encased	1-Type 1, Ground Wire 4-Type 2 1-Type 3 1-Type 6 1-Type 7 Spare		PB-14	Exist. HECO Meter	New 1-2" Sch. 40 Concrete Encased	1-Type 6
						PB-5	Exist. PB-16	New 1-2" Sch. 40 Concrete Encased	1-Type 5
						PB-5	Exist. PB-17	New 1-2" Sch. 40 Concrete Encased	1-Type 3
	PB-4	PB-5	New 4-2" Sch. 40 Concrete Encased	1-Type 1, Ground Wire 1-Type 2 1-Type 3 Spare		PB-6	Exist. PB-18	New 1-2" Sch. 40 Concrete Encased	1-Type 5
						PB-7	Exist. PB-19	New 2-2" Sch. 40 Concrete Encased	1-Type 2 1-Type 5
						PB-12	Exist. Contr.	Exist. 1-2"	1-Type 3
	PB-5	PB-6	New 2-2" Sch. 40 Concrete Encased	1-Type 1, Ground Wire Spare		PB-17	Exist. Contr.	Exist. 1-2"	1-Type 3
						PB-6	PB-7	New 3-2" Sch. 40 Concrete Encased	1-Type 1, Ground Wire 1-Type 2 Spare
						PB-7	PB-8	New 4-2" Sch. 40 Concrete Encased	1-Type 1, Ground Wire 1-Type 2 1-Type 7 Spare

SIGNAL HEAD SCHEDULE	
Head Type and Description	Pole Letter - Signal Head Number
Red Ball Yellow Ball Green Ball 12" RYG Traffic Signal Head	A-1* I-1* D-1** K-1** D-2** K-2** D-3** K-3** E-1 K-4 F-1* L-1* F-2* L-2* G-1** M-1** G-2** M-2** G-3** M-3 G-4
Red Ball Yellow Arrow (Left) Green Arrow (Left) 12" R<-< Traffic Signal Head	B-1* H-1
Red Ball Yellow Arrow (Left) Green Arrow (Left) 12" R<-< Programmed Visibility Traffic Signal Head	C-1* J-1*
Countdown Pedestrian Signal Head	B-2* E-2 B-3* E-3 H-2 K-5
* Existing signal head to remain	
** Install Backplate with Retroreflective Borders	
OPTICOM SCHEDULE	
Mounting Type	Pole Letter - Opticom Number
Mast Arm, One-Way	D-4 K-6 G-5 M-4
Approved By: _____ Chief, Traffic Signals & Technology, DTS Date _____	

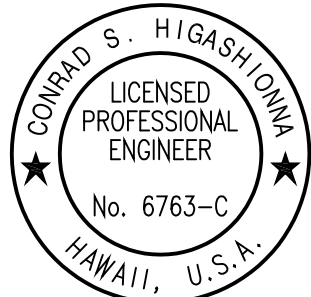

License Expiration Date 04-30-22
THIS WORK WAS PREPARED BY ME OR UNDER MY SUPERVISION AND CONSTRUCTION OF THIS PROJECT WILL BE UNDER MY OBSERVATION AS DEFINED IN HAWAII TITLE 16, CHAPTER 115, RULES OF THE BOARD OF PROFESSIONAL ENGINEERS, ARCHITECTS AND SURVEYORS, STATE OF HAWAII.

Conrad Higashimura

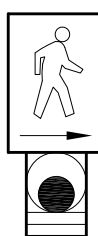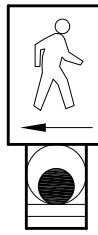FED. ROAD DIST. NO.	STATE	FED. AID PROJ. NO.	FISCAL YEAR	SHEET NO.	TOTAL SHEETS
HAWAII	HAW.	STP-0300(163)R	2020	147	291
PEDESTRIAN PUSH BUTTON SCHEDULE					
Description	New Signal Work Callout	Pole or Pedestal PPB-#			
	N11	H PPB-3			
	N13	M PPB-5			
	N12	Pedestal PPB-4			
	N13	M PPB-6			

STATE OF HAWAII
DEPARTMENT OF TRANSPORTATION
HIGHWAYS DIVISION

NEW WORK SCHEDULES

Vineyard Blvd & Queen Emma St

ADDITIVE ALTERNATE #1

Traffic Signal Modernization, Oahu, Phase 1




Federal-Aid Project No. STP-0300(163)R

Scale: As noted

Date: Oct. 2020

SHEET No. TS-45 OF 113 SHEETS

FED. ROAD DIST. NO.	STATE	FED. AID PROJ. NO.	FISCAL YEAR	SHEET NO.	TOTAL SHEETS
HAWAII	HAW.	STP-0300(163)R	2020	148	291

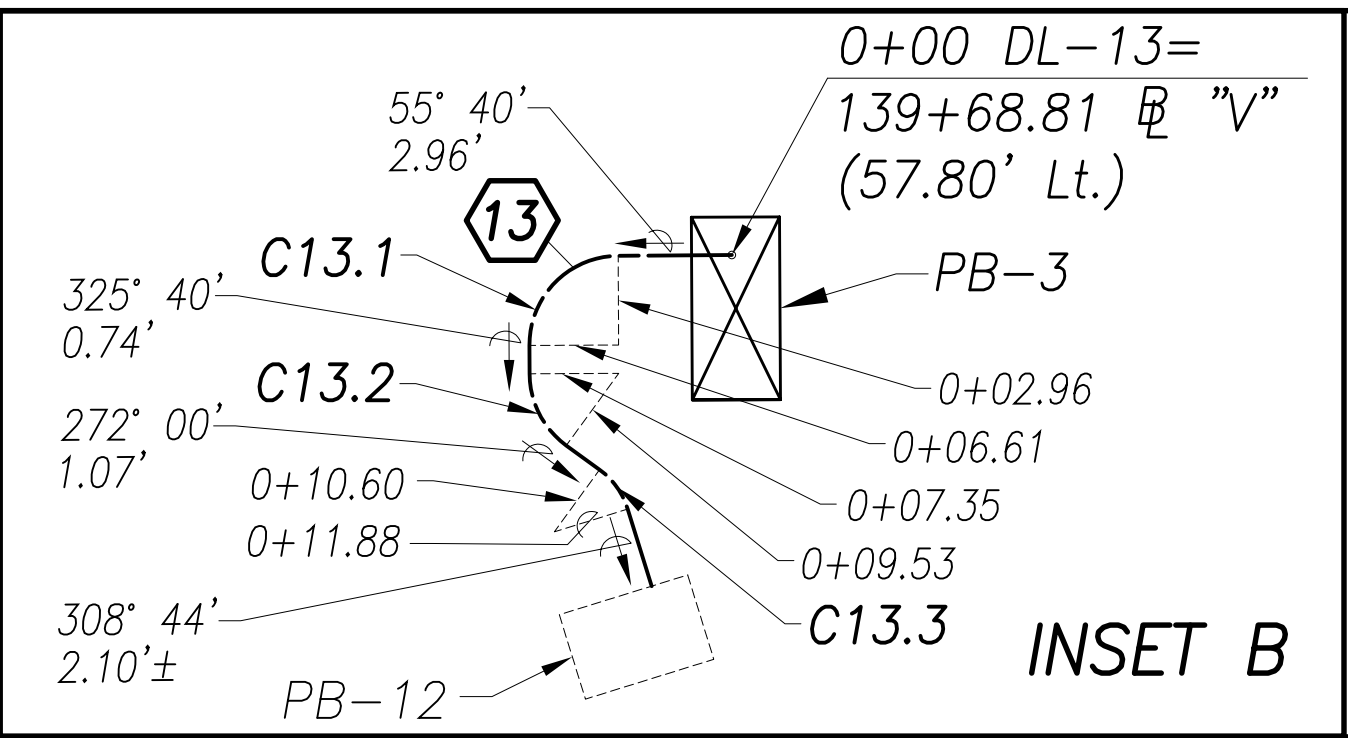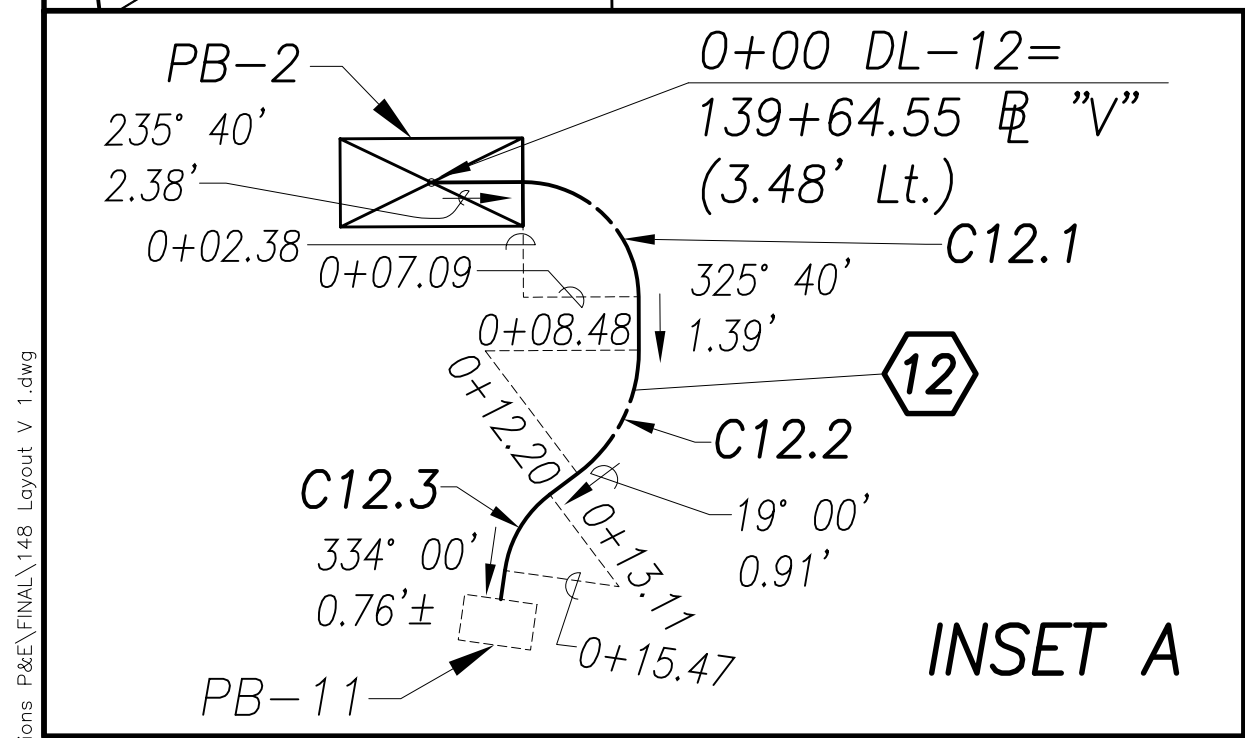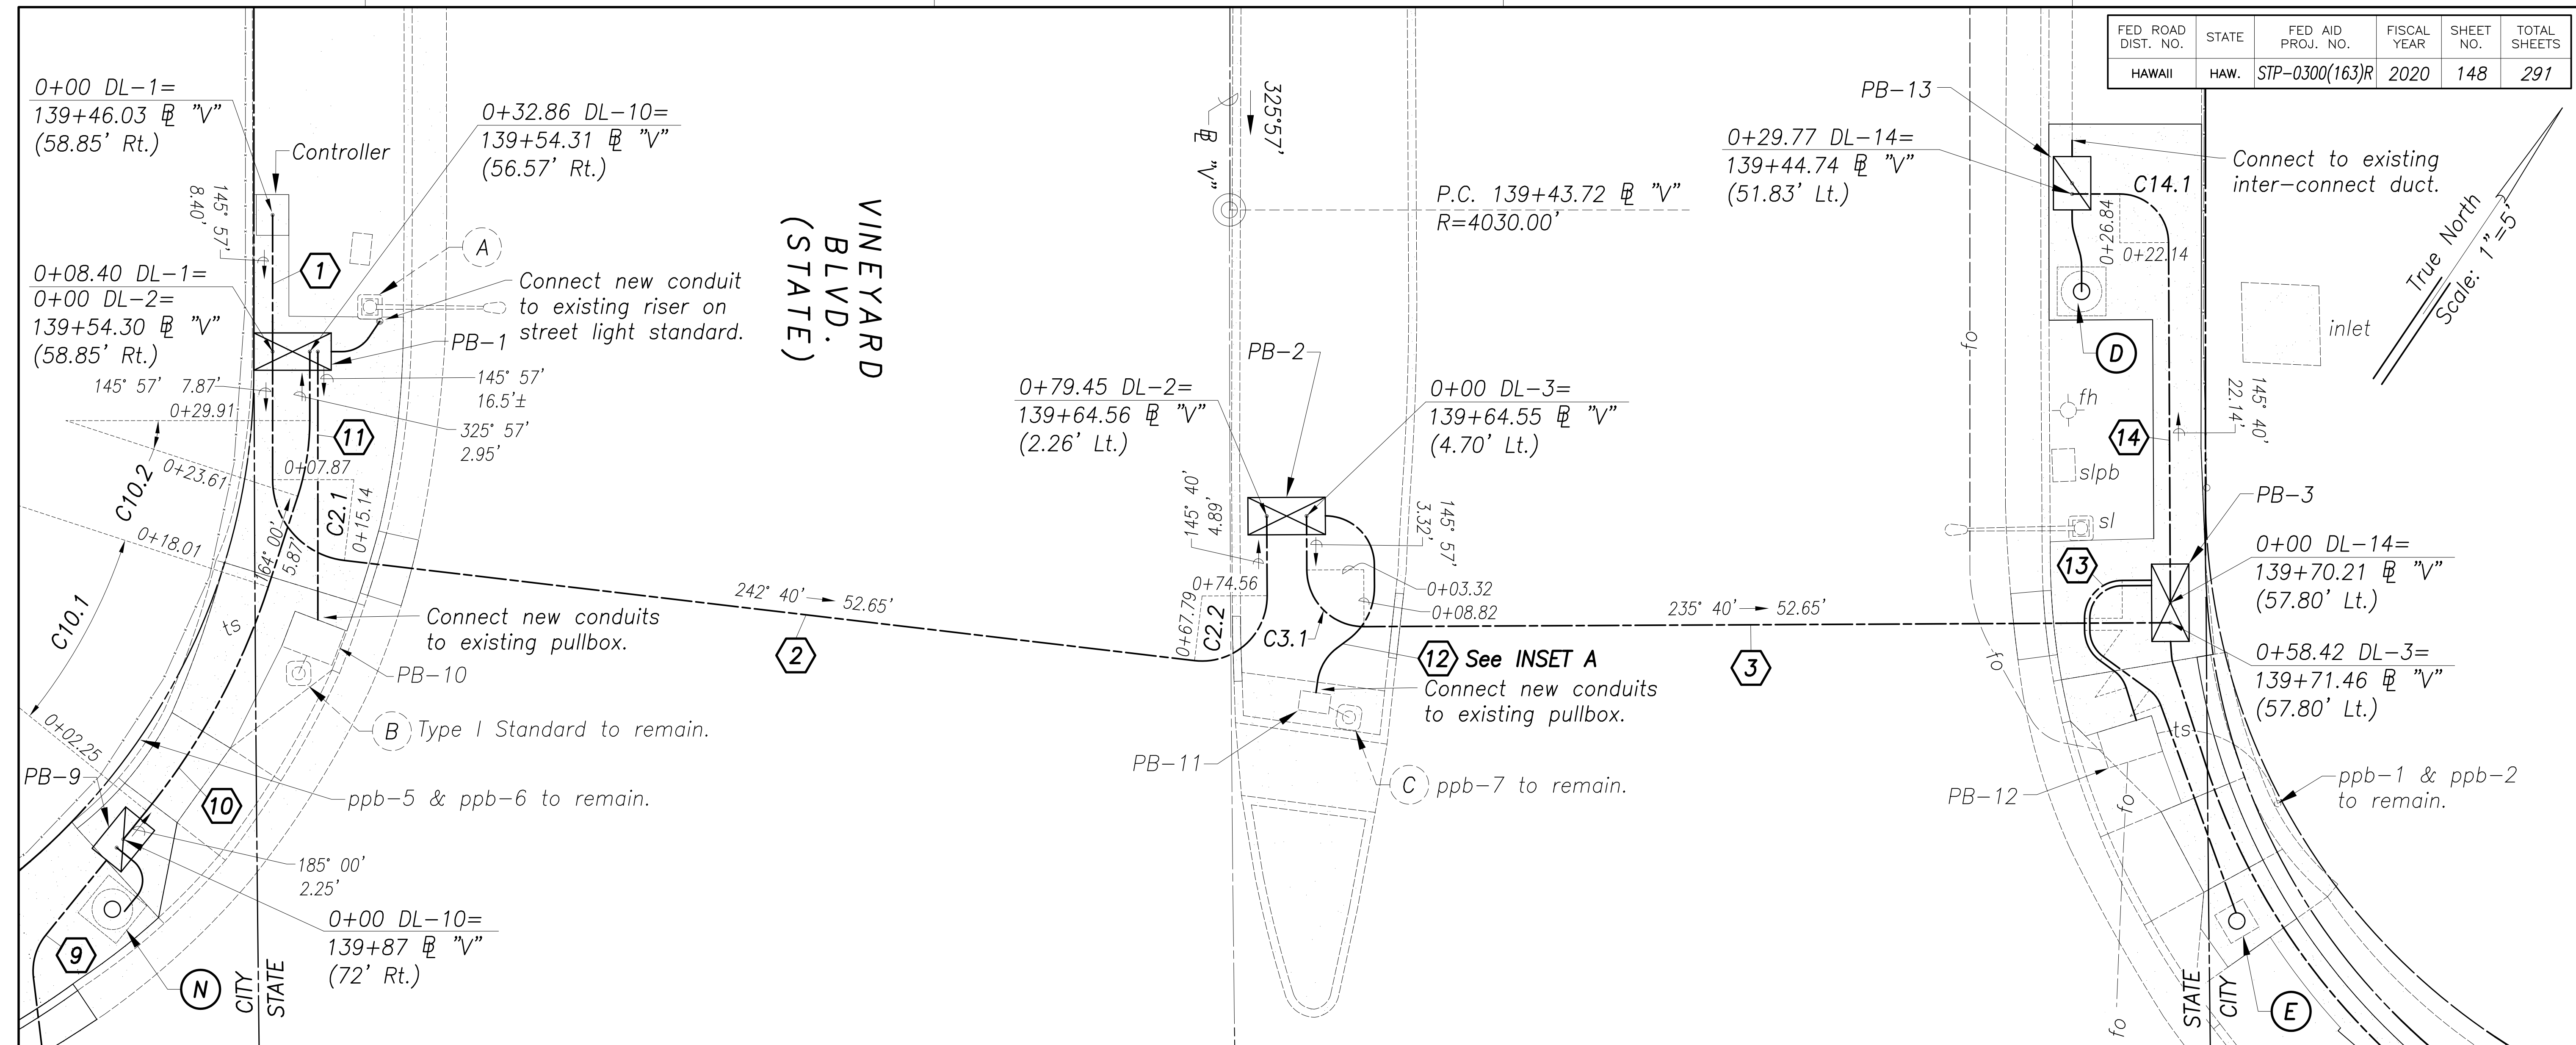

GRAPHIC SCALES

SCALE 1"=5'

5' 0' 5' 10'

Approved By:

Chief, Civil Engineering Branch, DPP Date

(For Construction in City ROW only)

Chief, Traffic Signals & Technology, DTS Date

℄ Duct Line Curve Data

	C2.1	C2.2	C3.1	C10.1	C10.2	C12.1	C12.2	C12.3	C13.1	C13.2	C13.3	C14.1
△	83° 17' 00"	97° 00' 00"	90° 00' 00"	21° 00' 00"	18° 03' 00"	90° 00' 00"	53° 19' 00"	45° 00' 00"	90° 00' 00"	53° 40' 00"	36° 44' 00"	89° 43' 00"
△/2	41° 38' 30"	48° 30' 00"	45° 00' 00"	10° 30' 00"	9° 01' 30"	45° 00' 00"	26° 39' 30"	22° 30' 00"	45° 00' 00"	26° 50' 00"	18° 22' 00"	44° 51' 30"
R	5.00'	4.00'	3.50'	43.00'	20.00'	3.00'	4.00'	3.00'	2.32'	2.32'	2.00'	3.00'
T	4.45'	4.52'	3.50'	7.97'	3.18'	3.00'	2.01'	1.24'	2.32'	1.18'	0.66'	2.99'
Ch	6.64'	5.99'	4.95'	15.67'	6.27'	4.24'	3.59'	2.30'	3.29'	2.10'	1.26'	4.23'
Lc	7.27'	6.77'	5.50'	15.76'	6.30'	4.71'	3.72'	2.36'	3.65'	2.18'	1.28'	4.70'

SURVEY PLOTTED BY	DATE
DRAWN BY	
DESIGNED BY	
QUANTITIES BY	
CHECKED BY	
ORIGINAL PLAN	
NOTE BOOK	
No.	

New 18, 2020-518mm
N:\CADD\DWG\2015\1512-Traffic Signal Modernization @ Various Locations P&E\FINAL\148 Layout V1.dwg



License Expiration Date: 04-30-22

THIS WORK WAS PREPARED BY ME OR UNDER MY SUPERVISION AND CONSTRUCTION OF THIS PROJECT WILL BE UNDER MY OBSERVATION AS DEFINED IN HAWAII TITLE 16, CHAPTER 115, RULES OF THE BOARD OF PROFESSIONAL ENGINEERS, ARCHITECTS AND SURVEYORS, STATE OF HAWAII.

Conrad Higashimura

STATE OF HAWAII
DEPARTMENT OF TRANSPORTATION
HIGHWAYS DIVISION

DUCT LAYOUT PLAN

Vineyard Blvd & Queen Emma St

ADDITIVE ALTERNATE #1



Traffic Signal Modernization, Oahu, Phase 1

Federal-Aid Project No. STP-0300(163)R

Scale: 1"=5' Date: Oct. 2020

SHEET No. TS-46 OF 113 SHEETS

FED. ROAD DIST. NO.	STATE	FED. AID PROJ. NO.	FISCAL YEAR	SHEET NO.	TOTAL SHEETS
HAWAII	HAW.	STP-0300(163)R	2020	149	291

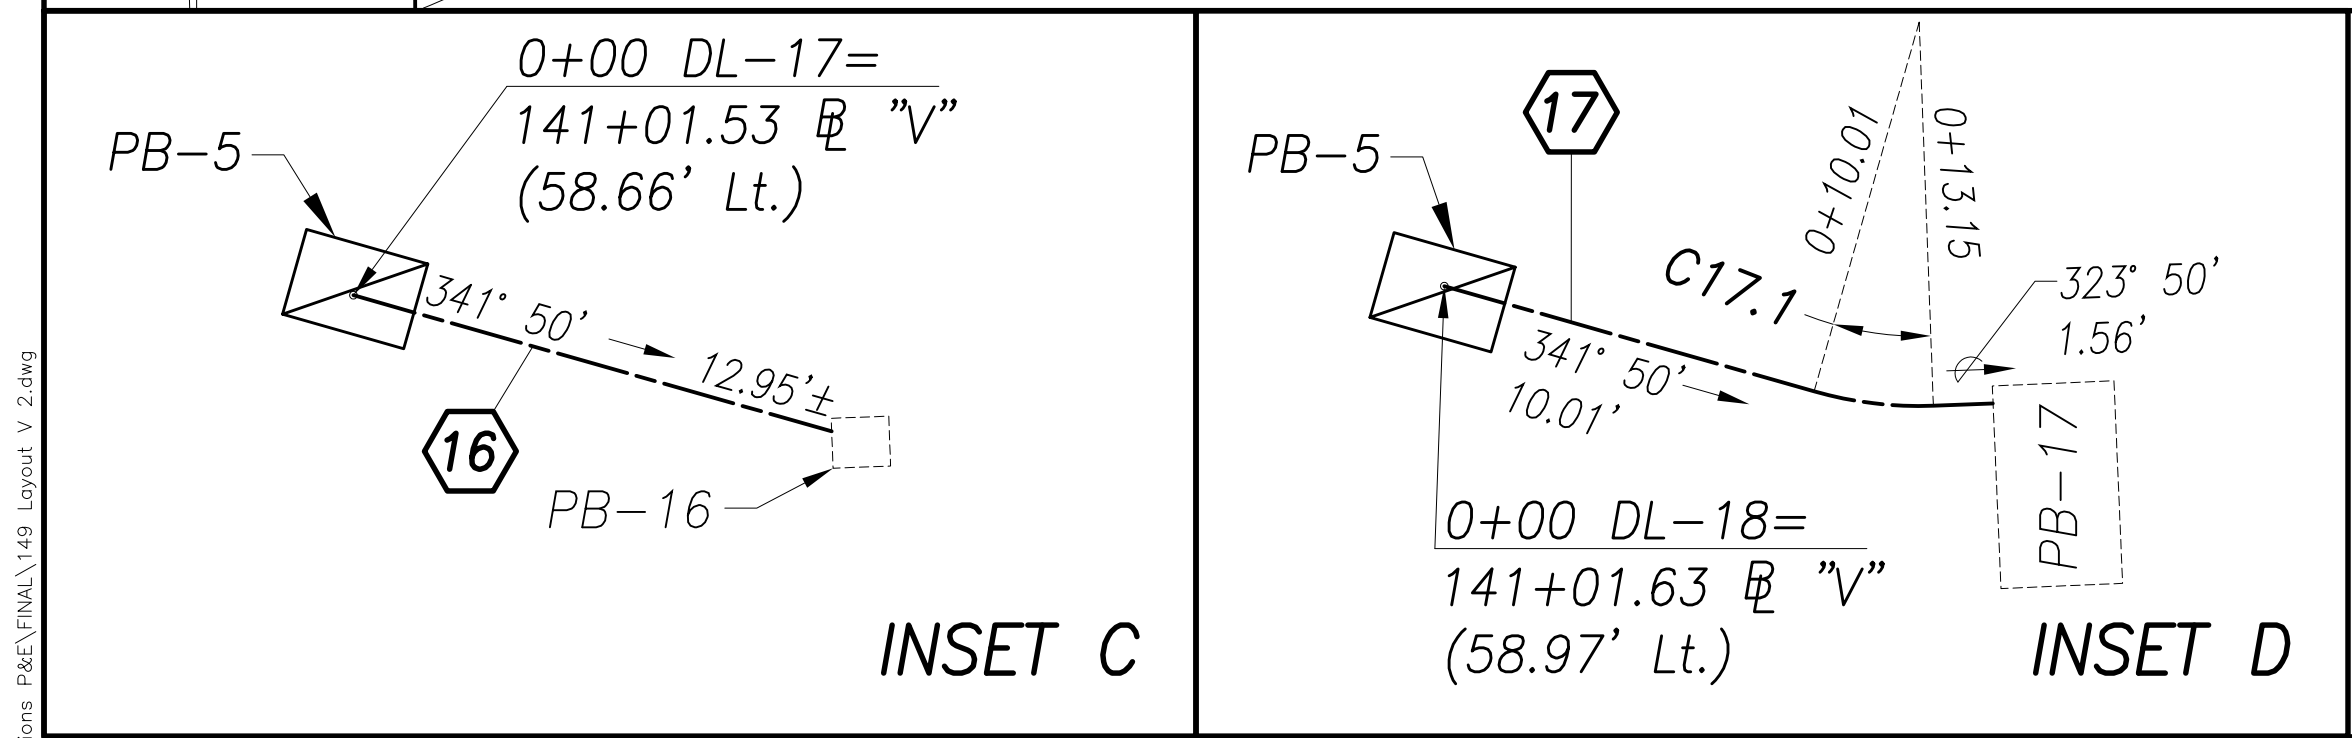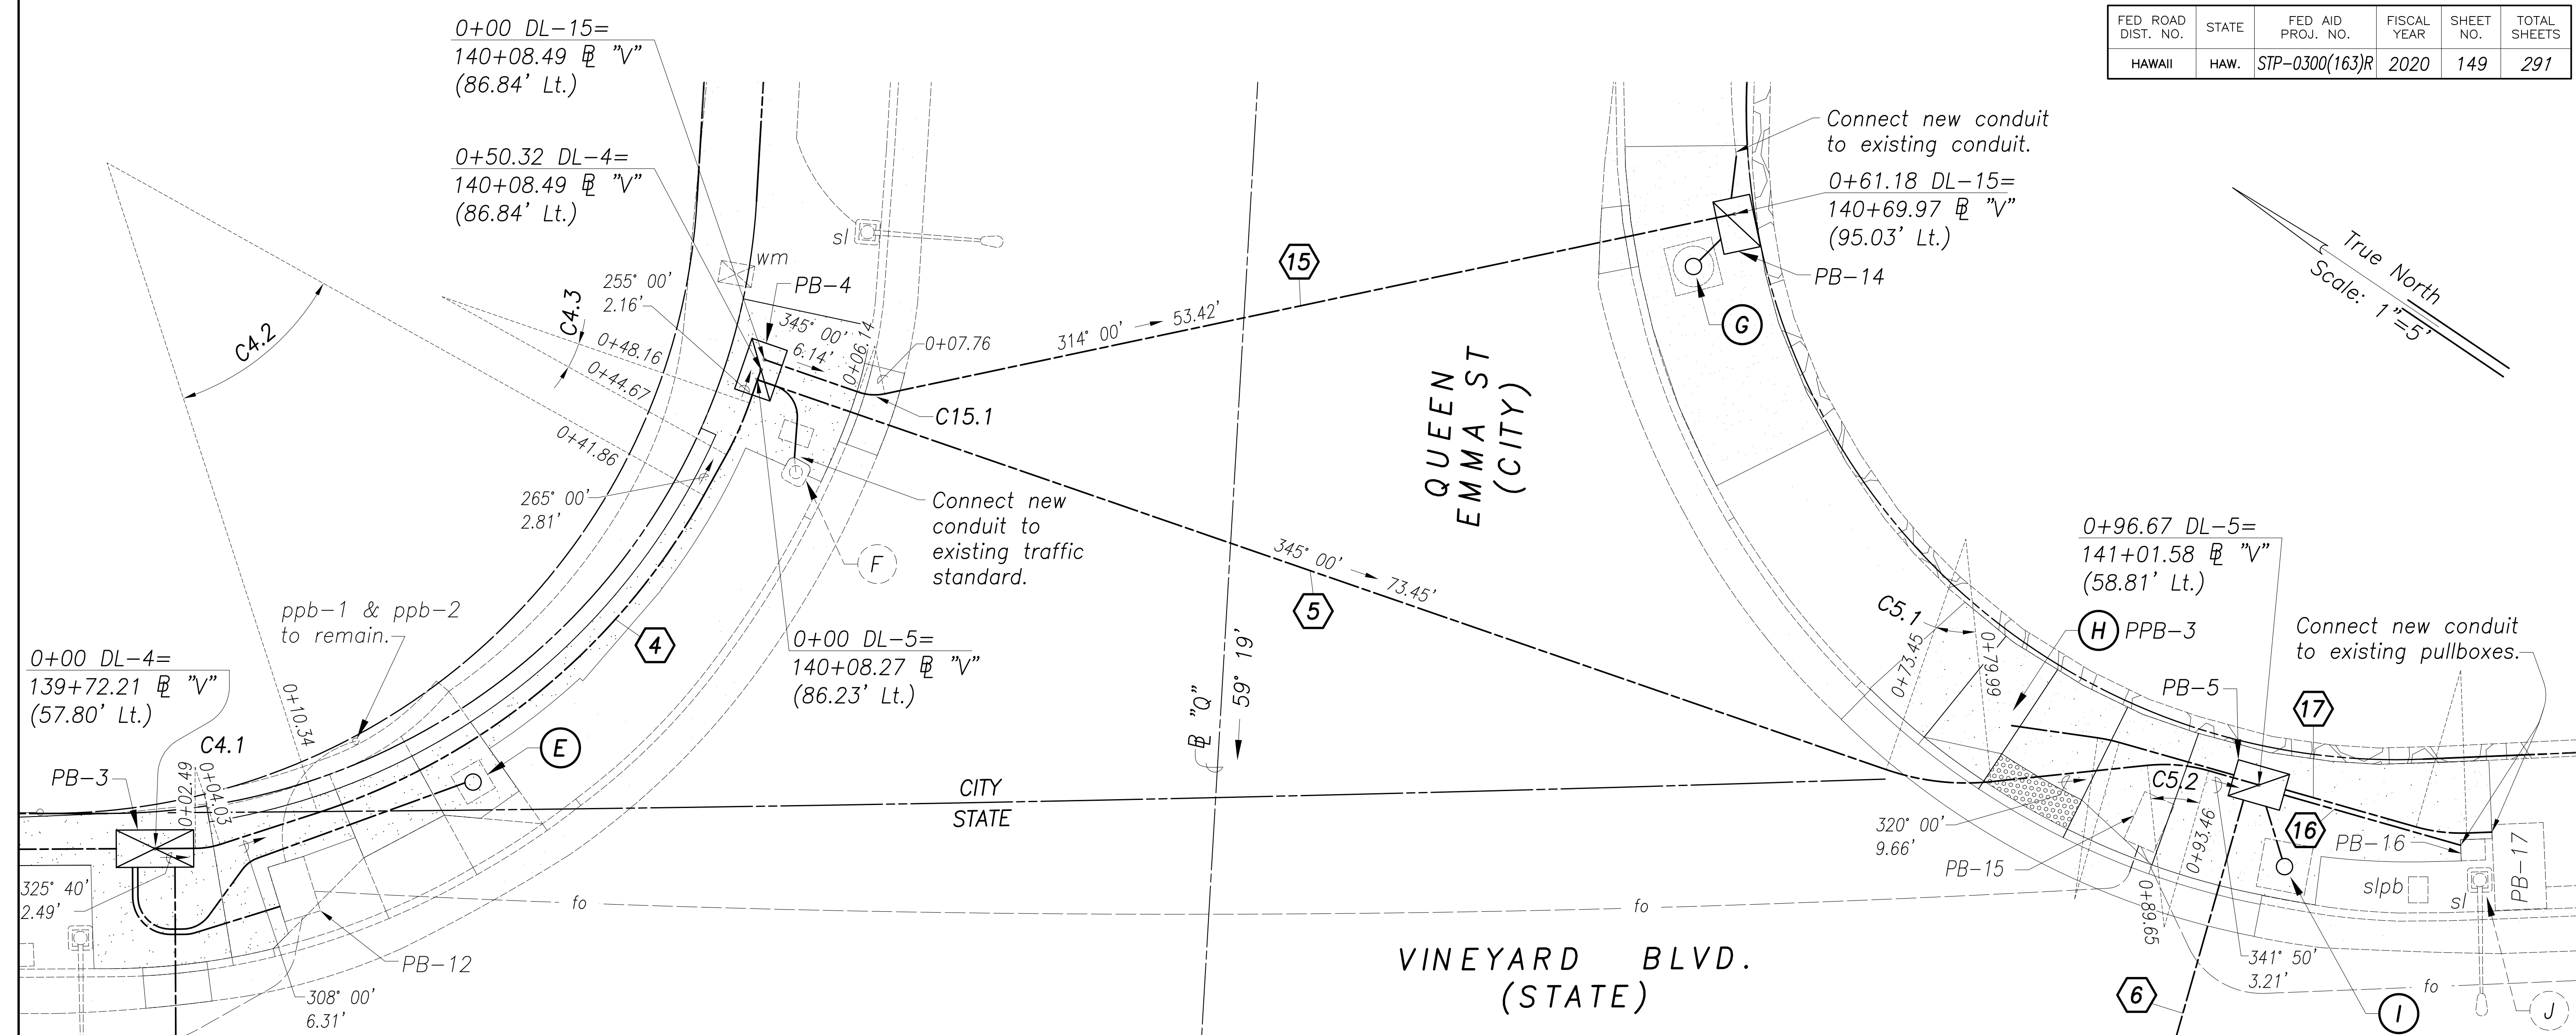

Duct Line Curve Data							
	C4.1	C4.2	C4.3	C5.1	C5.2	C15.1	C17.1
Δ	17° 40' 00"	43° 00' 00"	10° 00' 00"	25° 00' 00"	21° 50' 00"	31° 00' 00"	18° 00' 00"
Δ/2	8° 50' 00"	21° 30' 00"	5° 00' 00"	12° 30' 00"	10° 55' 00"	15° 30' 00"	9° 00' 00"
R	5.00'	42.00'	20.00'	15.00'	10.00'	3.00'	10.00'
T	0.78'	16.52'	1.75'	3.33'	1.93'	0.83'	1.58'
Ch	1.54'	30.75'	3.49'	6.49'	3.79'	1.60'	3.13'
Lc	1.54'	31.48'	3.49'	6.54'	3.81'	1.62'	3.14'

GRAPHIC SCALES

SCALE 1"=5'

5' 0 5 10'

Approved By:

Chief, Civil Engineering Branch, DPP
(For Construction in City ROW only)

Chief, Traffic Signals & Technology, DTS

Date

Date

CONRAD S. HIGASHIYAMA
LICENSED PROFESSIONAL ENGINEER
No. 6763-C
HAWAII, U.S.A.

License Expiration Date: 04-30-22

THIS WORK WAS PREPARED BY ME OR UNDER MY SUPERVISION AND CONSTRUCTION OF THIS PROJECT WILL BE UNDER MY OBSERVATION AS DEFINED IN HAW. TITLE 16, CHAPTER 115, RULES OF THE BOARD OF PROFESSIONAL ENGINEERS, ARCHITECTS AND SURVEYORS, STATE OF HAWAII.

Conrad Higashiyama

STATE OF HAWAII
DEPARTMENT OF TRANSPORTATION
HIGHWAYS DIVISION

DUCT LAYOUT PLAN

Vineyard Blvd & Queen Emma St

ADDITIVE ALTERNATE #1

Traffic Signal Modernization, Oahu, Phase 1



Federal-Aid Project No. STP-0300(163)R

Scale: 1"=5' Date: Oct. 2020


SHEET No. TS-47 OF 113 SHEETS

SURVEY PLOTTED BY	DATE
DRAWN BY	
DESIGNED BY	
QUANTITIES BY	
CHECKED BY	
ORIGINAL PLAN	
NOTE BOOK	
No.	

New 18, 2020-518mm
N:\CAO\DWG\2015\1512-Traffic Signal Modernization @ Various Locations P&E\FINAL\149 Layout V 2.dwg

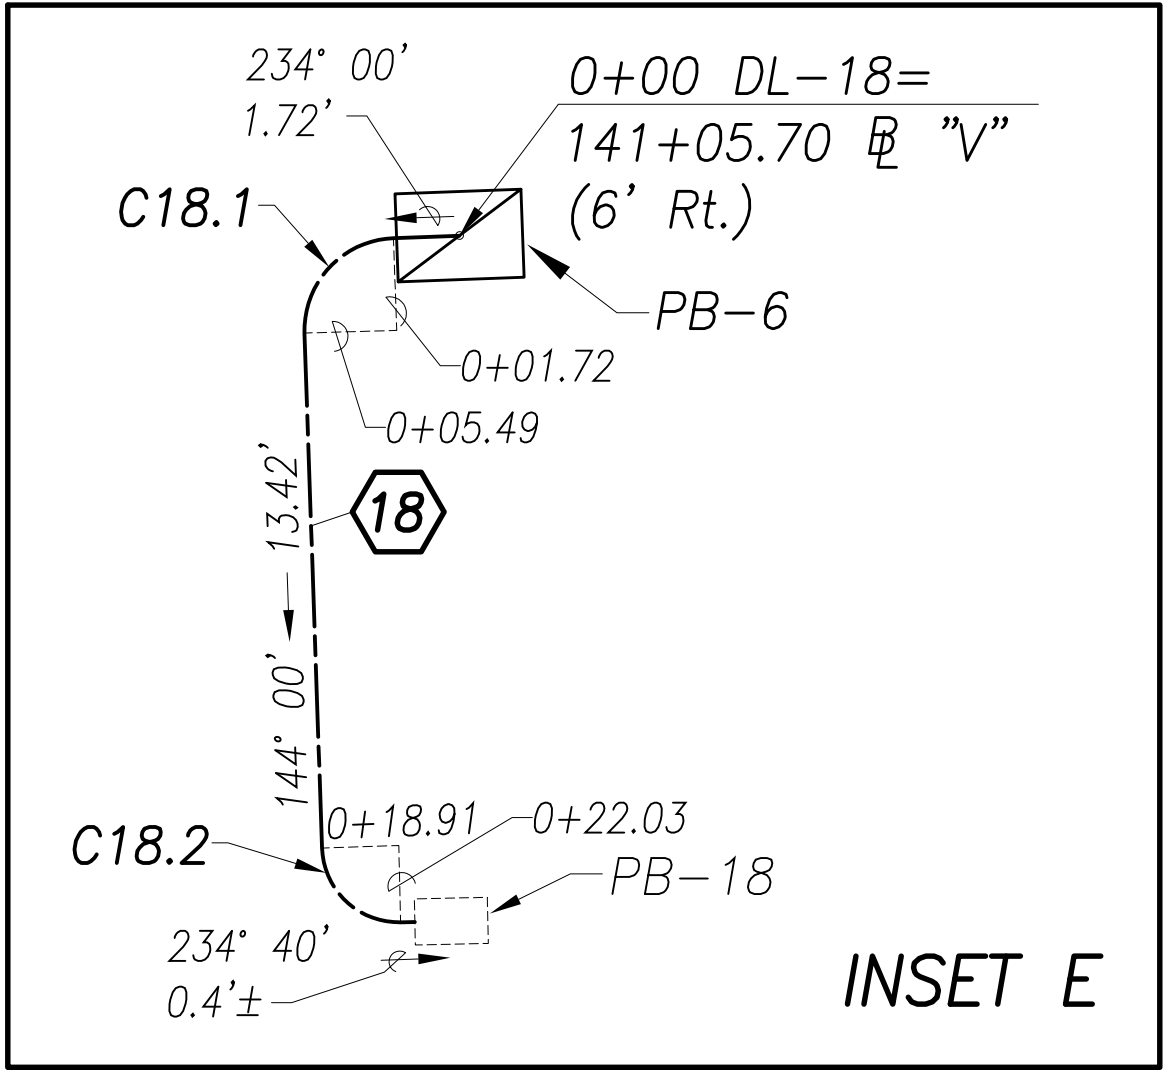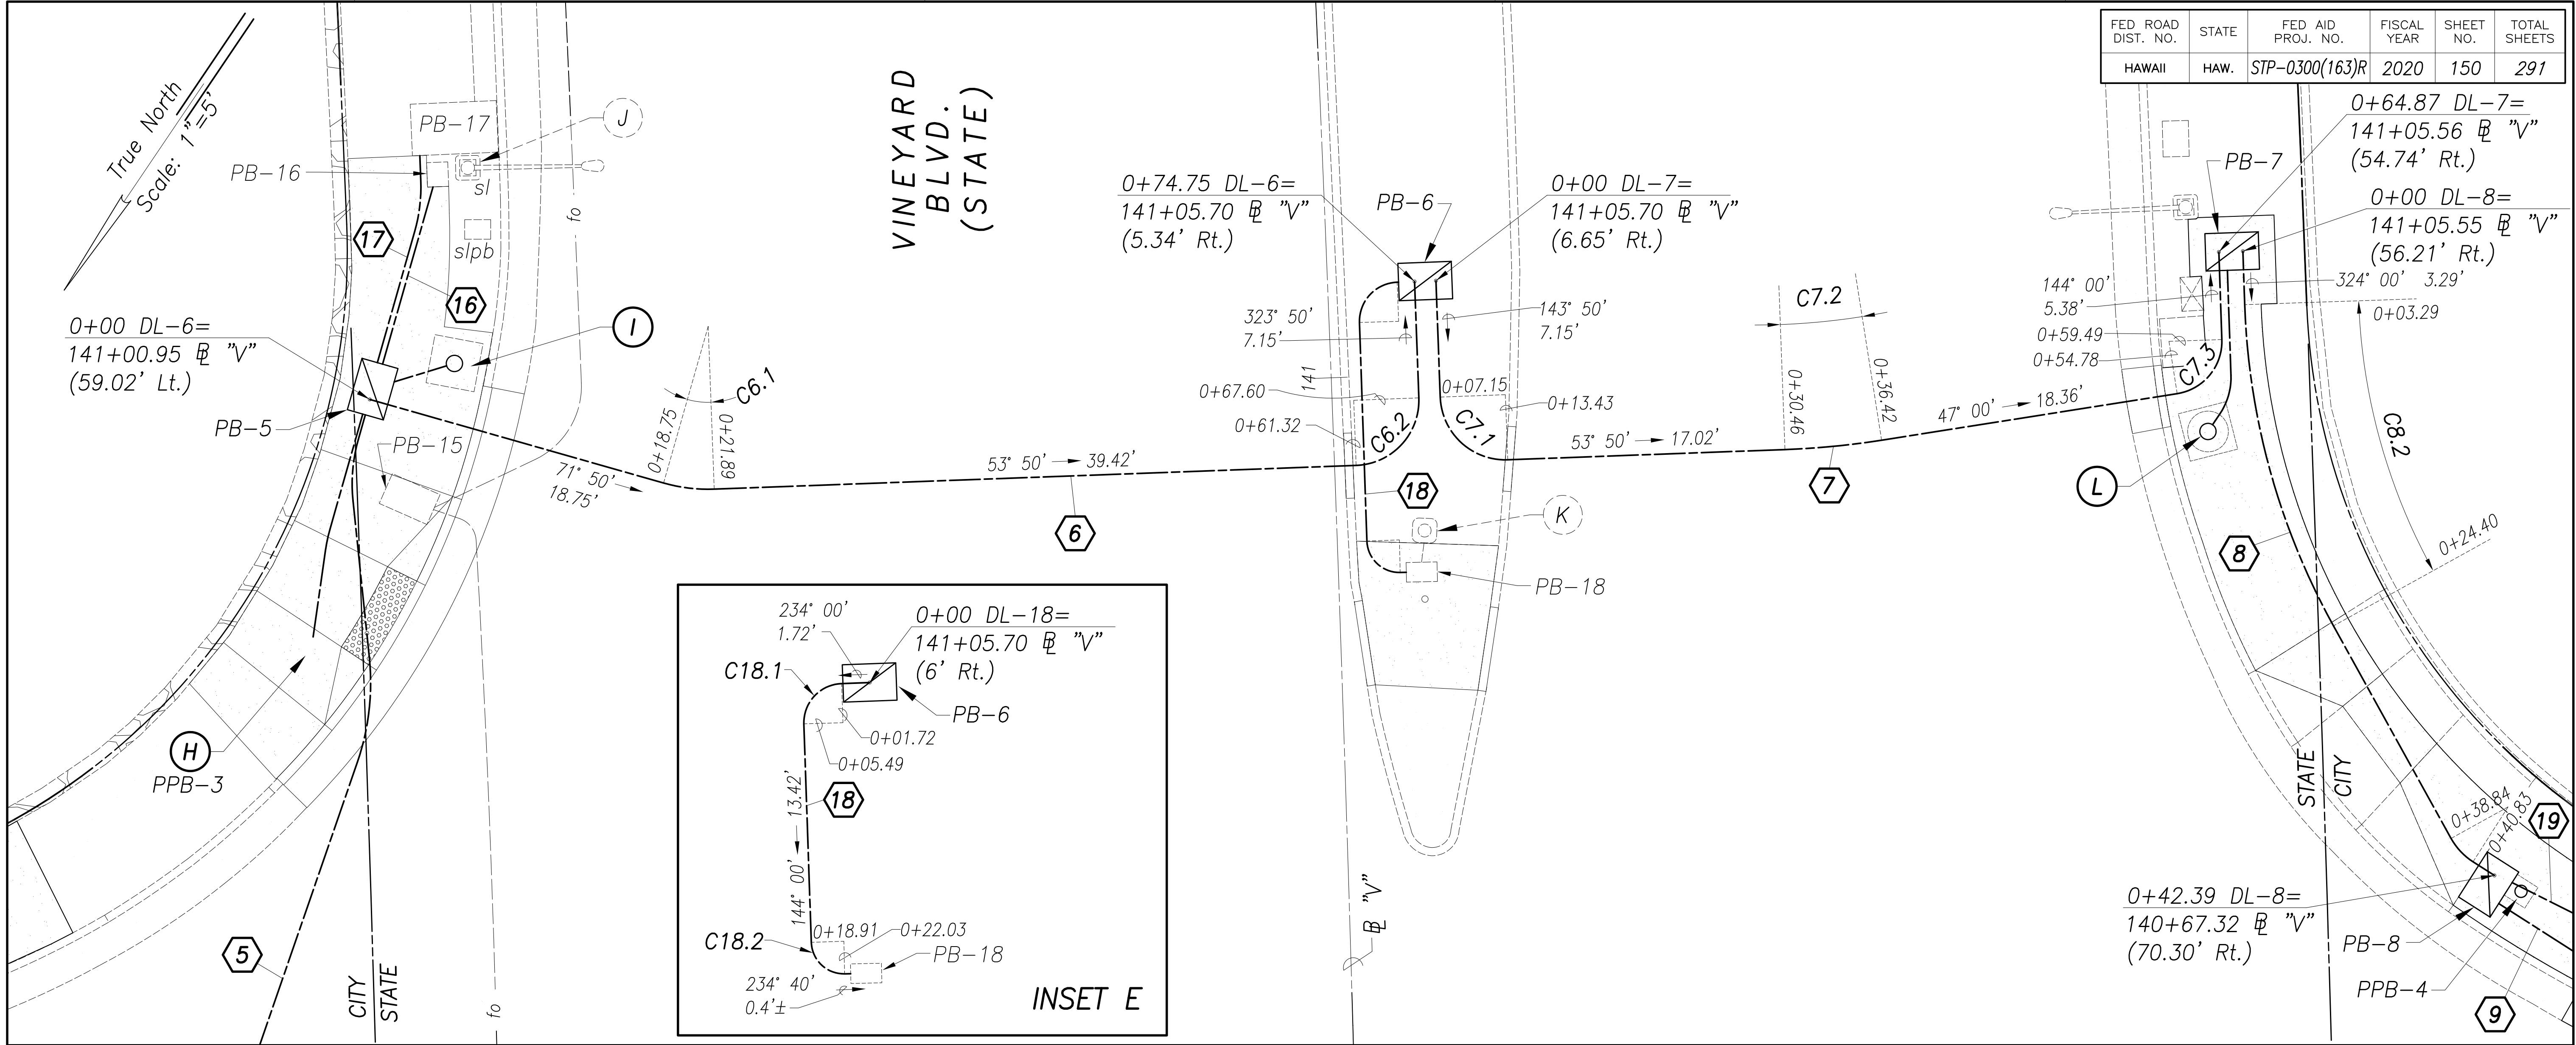

GRAPHIC SCALES

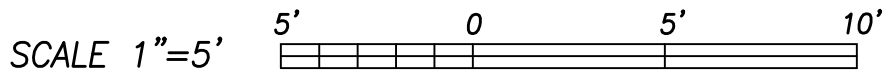

Approved By:


Chief, Civil Engineering Branch, DPP Date
(For Construction in City ROW only)

Chief, Traffic Signals & Technology, DTS Date

℄ Duct Line Curve Data

	C6.1	C6.2	C7.1	C7.2	C7.3	C8.1	C8.2	C18.1	C18.2
Δ	18° 00' 00"	90° 00' 00"	90° 00' 00"	6° 50' 00"	83° 00' 00"	27° 00' 00"	29° 00' 00"	90° 00' 00"	89° 20' 00"
Δ/2	9° 00' 00"	45° 00' 00"	45° 00' 00"	3° 25' 00"	41° 30' 00"	13° 30' 00"	14° 30' 30"	45° 00' 00"	44° 40' 00"
R	10.00'	4.00'	4.00'	50.00'	3.25'	43.81'	3.00'	2.40'	2.00'
T	1.58'	4.00'	4.00'	2.99'	2.88'	10.52'	0.78'	2.40'	1.98'
Ch	3.13'	5.66'	5.66'	5.96'	4.31'	20.45'	1.50'	3.39'	2.81'
Lc	3.14'	6.28'	6.28'	5.96'	4.71'	20.64'	1.52'	3.77'	3.12'

FED. ROAD DIST. NO.	STATE	FED. AID PROJ. NO.	FISCAL YEAR	SHEET NO.	TOTAL SHEETS
HAWAII	HAW.	STP-0300(163)R	2020	150	291

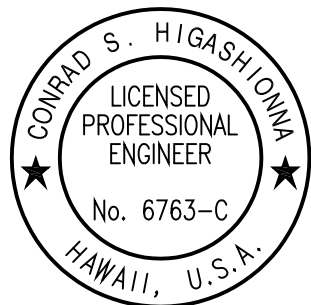

License Expiration Date: 04-30-22

THIS WORK WAS PREPARED BY ME OR UNDER MY SUPERVISION AND CONSTRUCTION OF THIS PROJECT WILL BE UNDER MY OBSERVATION AS DEFINED IN HAW. TITLE 16, CHAPTER 115, RULES OF THE BOARD OF PROFESSIONAL ENGINEERS, ARCHITECTS AND SURVEYORS, STATE OF HAWAII.

Conrad Higashimura

STATE OF HAWAII
DEPARTMENT OF TRANSPORTATION
HIGHWAYS DIVISION

DUCT LAYOUT PLAN

Vineyard Blvd & Queen Emma St

ADDITIVE ALTERNATE #1

Traffic Signal Modernization, Oahu, Phase 1

Federal-Aid Project No. STP-0300(163)R


Scale: 1"=5' Date: Oct. 2020

SHEET No. TS-48 OF 113 SHEETS

ORIGINAL PLAN	SURVEY PLOTTED BY	DATE
	DRAWN BY	
	DESIGNED BY	
	CHECKED BY	
NOTE BOOK	QUANTITIES BY	
	CHECKED BY	
No.		

New 18, 2020-518mm
N:\CAO\DWG\2015\1512-Traffic Signal Modernization @ Various Locations P&E\FINAL\150 Layout V 3.dwg

FED. ROAD DIST. NO.	STATE	FED. AID PROJ. NO.	FISCAL YEAR	SHEET NO.	TOTAL SHEETS
HAWAII	HAW.	STP-0300(163)R	2020	151	291

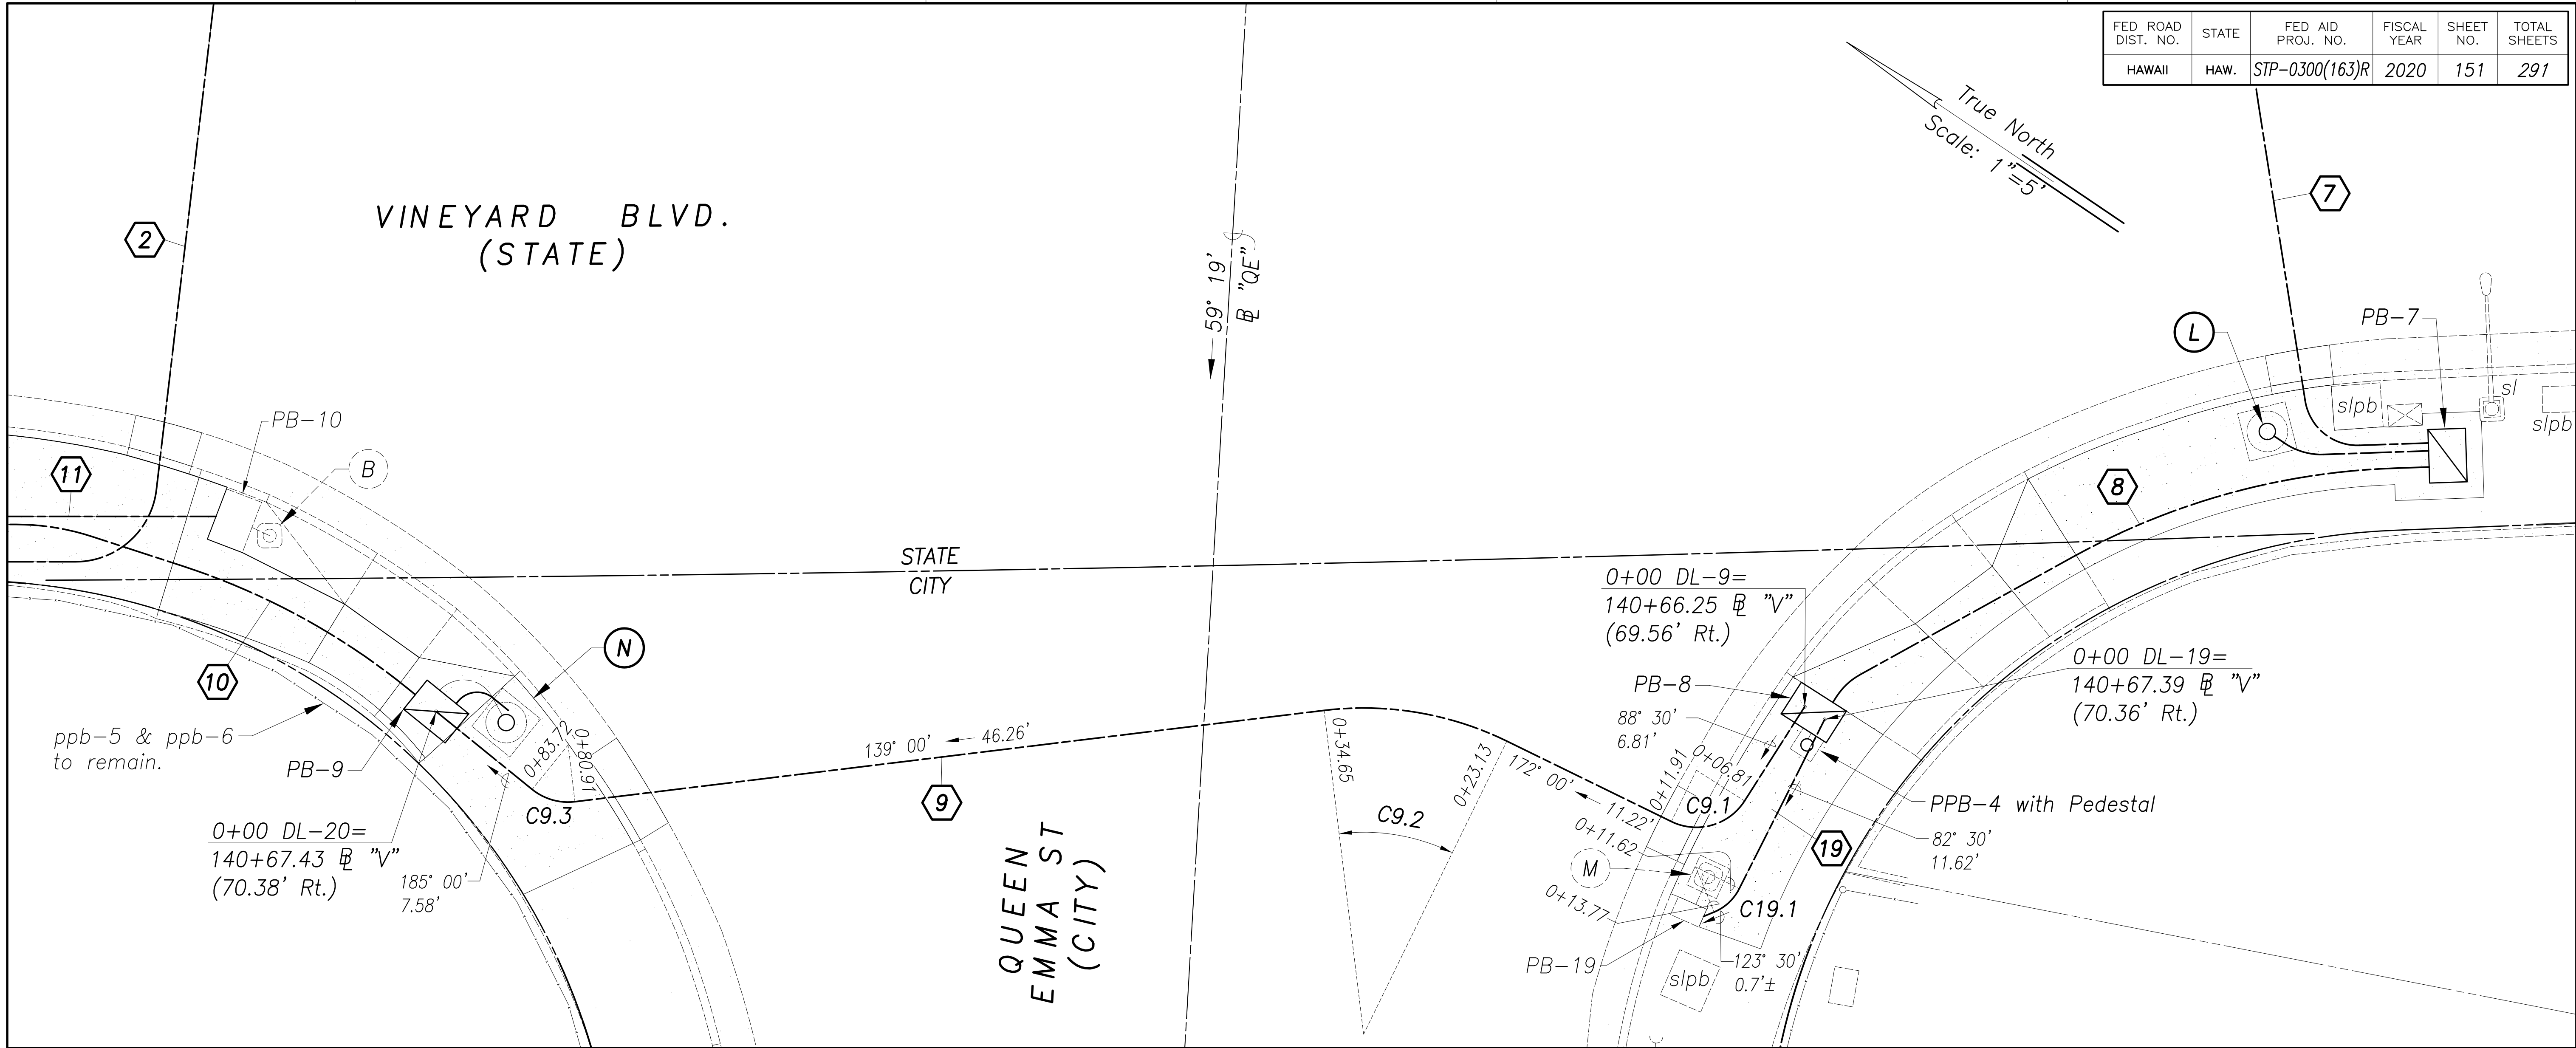

C Duct Line Curve Data				
	C9.1	C9.2	C9.3	C19.1
Δ	83° 30' 00"	33° 00' 00"	46° 00' 00"	41° 00' 00"
$\Delta/2$	41° 45' 00"	16° 30' 00"	23° 00' 00"	20° 30' 00"
R	3.50'	20.00'	3.50'	3.00'
T	3.12'	5.92'	1.49'	1.12'
Ch	4.66'	11.36'	2.74'	2.10'
Lc	5.10'	11.52'	2.81'	2.15'

GRAPHIC SCALES

SCALE 1"=5'

5' 0 5' 10'

Approved By:

Chief, Civil Engineering Branch, DPP
(For Construction in City ROW only)

Date

Chief, Traffic Signals & Technology, DTS

Date

CONRAD S. HIGASHIOWA
LICENSED PROFESSIONAL ENGINEER
No. 6763-C
HAWAII, U.S.A.

License Expiration Date: 04-30-22

THIS WORK WAS PREPARED BY ME OR UNDER MY SUPERVISION AND CONSTRUCTION OF THIS PROJECT WILL BE UNDER MY OBSERVATION AS DEFINED IN HAW. TITLE 16, CHAPTER 115, RULES OF THE BOARD OF PROFESSIONAL ENGINEERS, ARCHITECTS AND SURVEYORS, STATE OF HAWAII.

Conrad Higashiomma

STATE OF HAWAII
DEPARTMENT OF TRANSPORTATION
HIGHWAYS DIVISION

DUCT LAYOUT PLAN

Vineyard Blvd & Queen Emma St

ADDITIVE ALTERNATE #1

Traffic Signal Modernization, Oahu, Phase 1

Federal-Aid Project No. STP-0300(163)R


Scale: 1"=5' Date: Oct. 2020

SHEET No. TS-49 OF 113 SHEETS

SURVEY PLOTTED BY	DATE
DRAWN BY	
DESIGNED BY	
QUANTITIES BY	
CHECKED BY	
ORIGINAL PLAN	
NOTE BOOK	
No.	

New 18, 2020-11-18m
N:\CAO\DWG\2015\1512-Traffic Signal Modernization @ Various Locations P&E\FINAL\151 Layout V 4.dwg

FED. ROAD DIST. NO.	STATE	FED. AID PROJ. NO.	FISCAL YEAR	SHEET NO.	TOTAL SHEETS
HAWAII	HAW.	STP-0300(163)R	2020	152	291

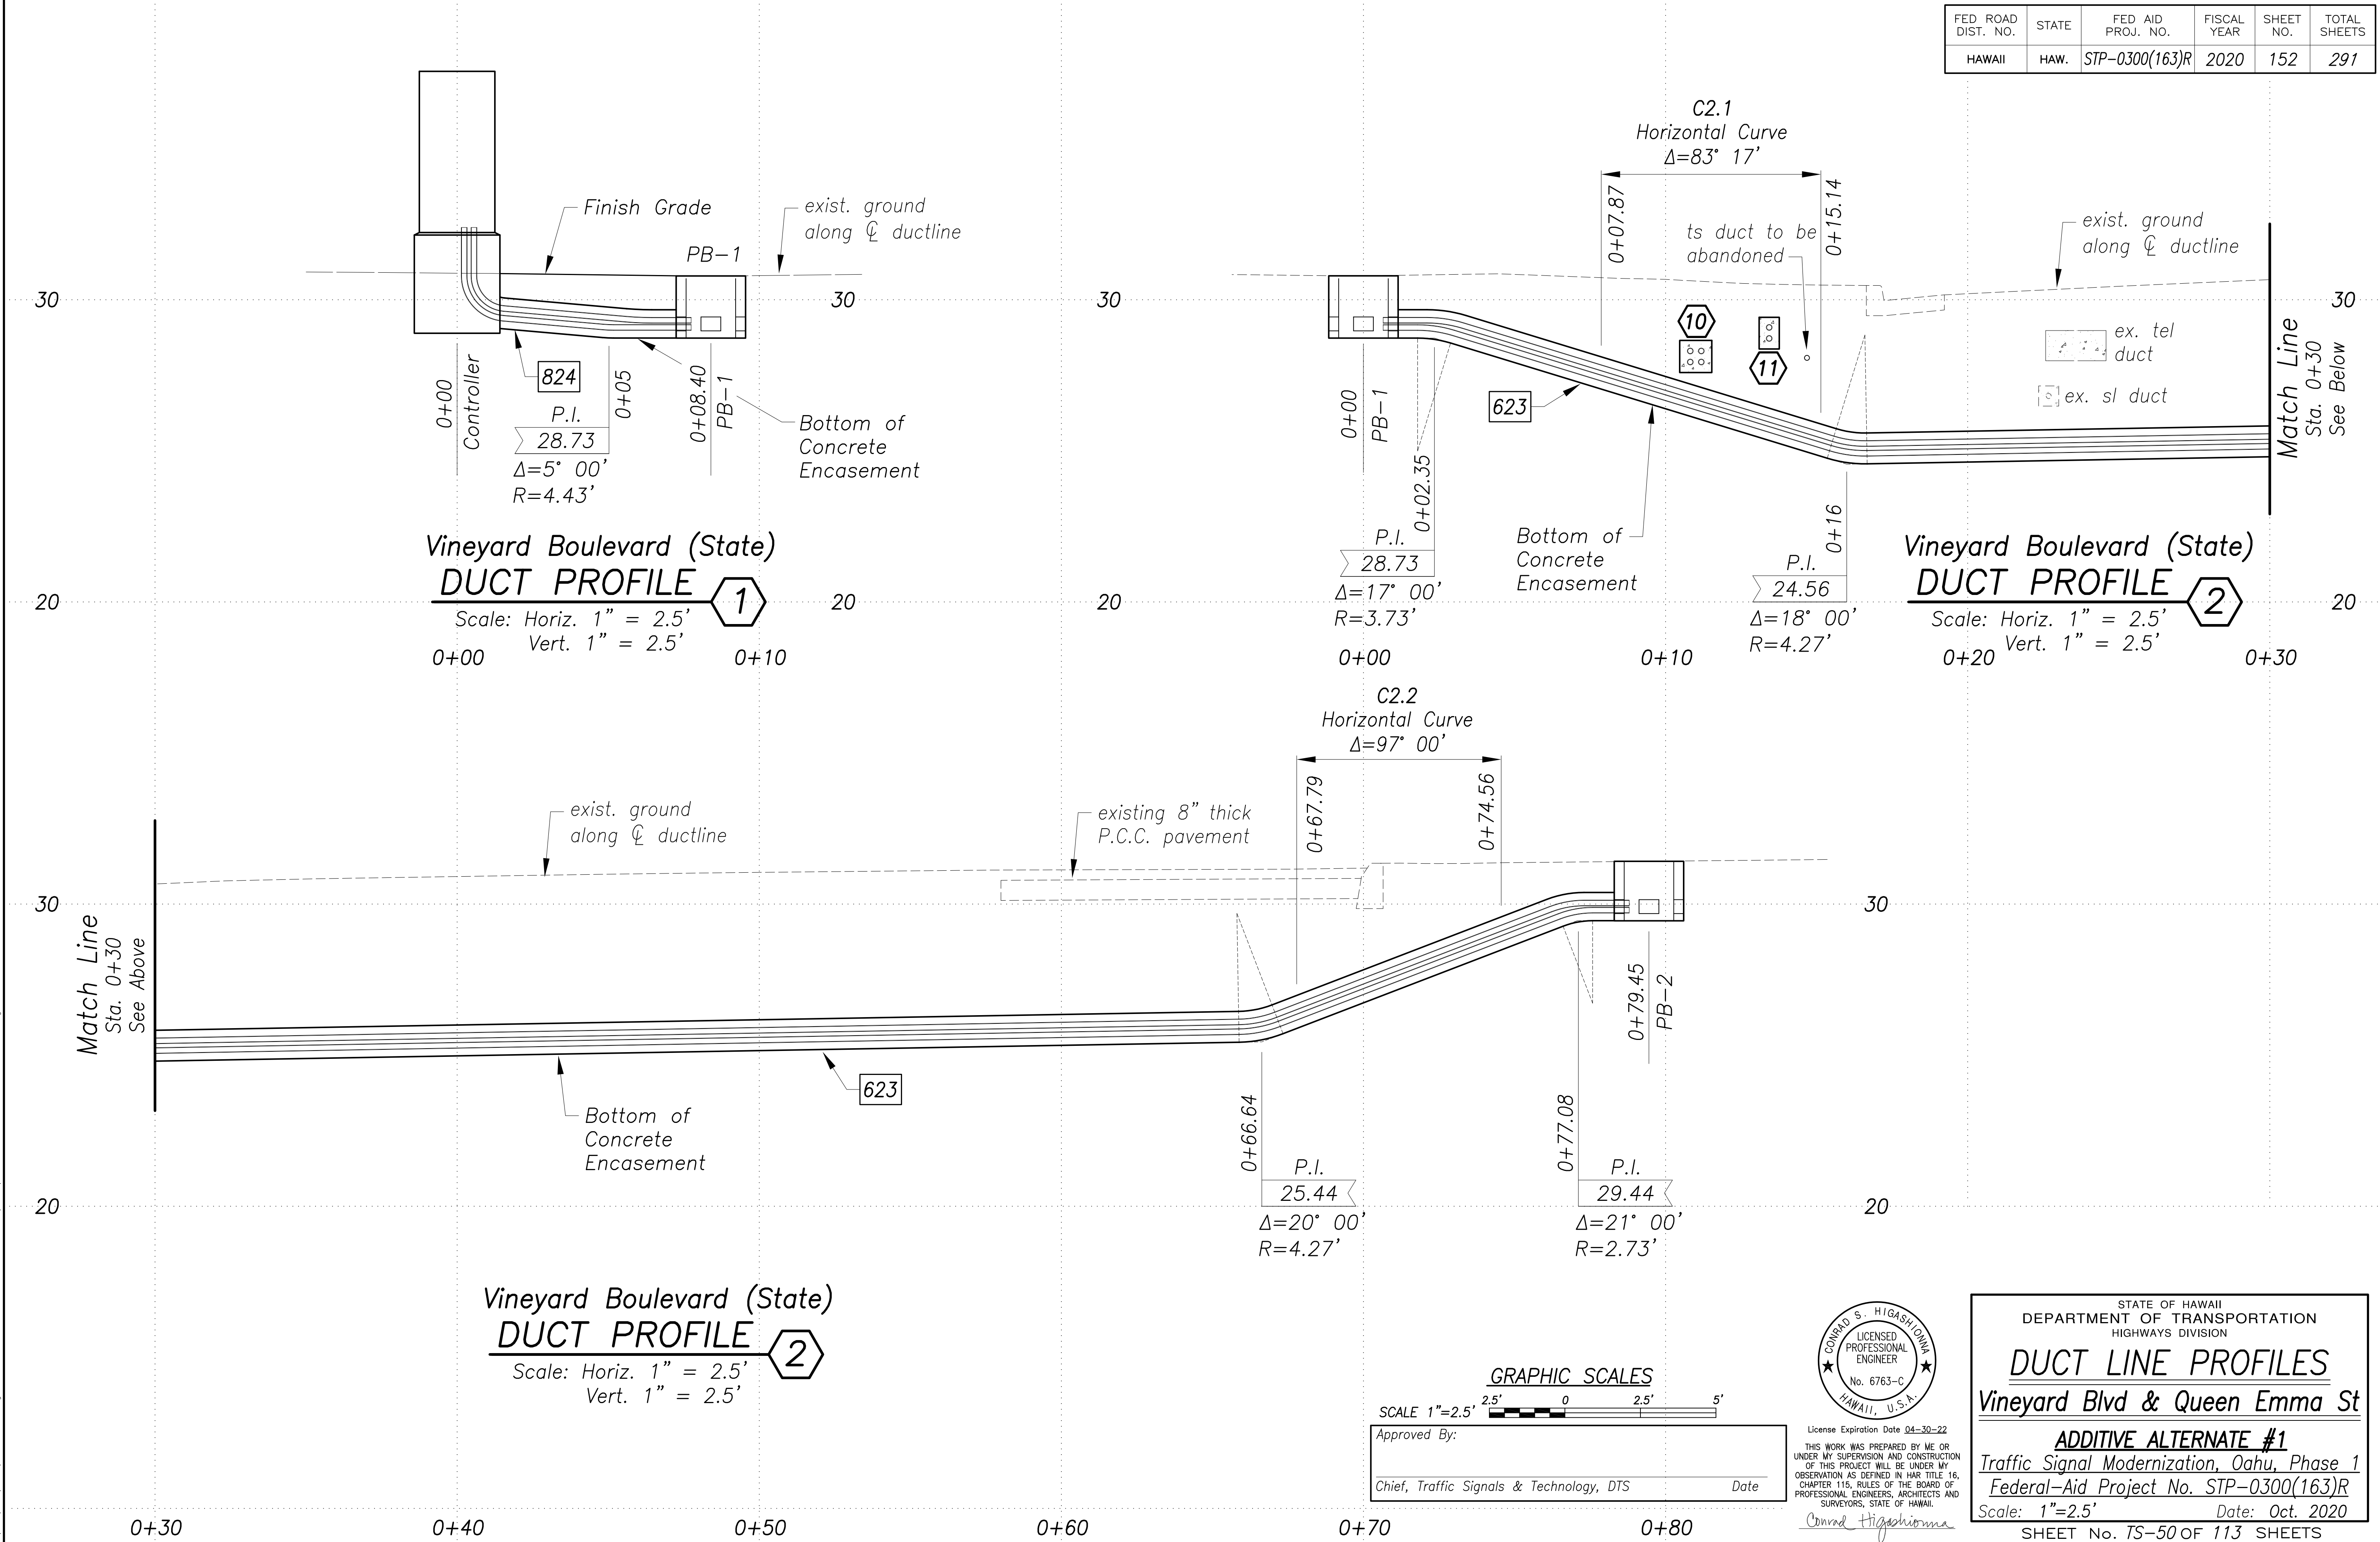


SURVEY PLOTTED BY	DATE
DRAWN BY	
DESIGNED BY	
QUANTITIES BY	
CHECKED BY	
No.	

New 18, 2020-11-18m
 N:\CAO\DWG\2015\1512-Traffic Signal Modernization @ Various Locations P&E\FINAL\152 Duct Line Profile V-01 & V-02.dwg



Approved By: _____ Date: _____
 Chief, Traffic Signals & Technology, DTS

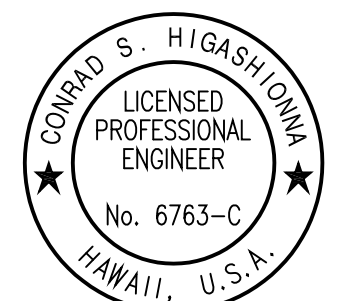

License Expiration Date: 04-30-22
 THIS WORK WAS PREPARED BY ME OR UNDER MY SUPERVISION AND CONSTRUCTION OF THIS PROJECT WILL BE UNDER MY OBSERVATION AS DEFINED IN HAWAII TITLE 16, CHAPTER 115, RULES OF THE BOARD OF PROFESSIONAL ENGINEERS, ARCHITECTS AND SURVEYORS, STATE OF HAWAII.

STATE OF HAWAII
DEPARTMENT OF TRANSPORTATION
HIGHWAYS DIVISION

DUCT LINE PROFILES

Vineyard Blvd & Queen Emma St

ADDITIVE ALTERNATE #1

Traffic Signal Modernization, Oahu, Phase 1

Federal-Aid Project No. STP-0300(163)R

Scale: 1"=2.5' Date: Oct. 2020


SHEET No. TS-50 OF 113 SHEETS

FED. ROAD DIST. NO.	STATE	FED. AID PROJ. NO.	FISCAL YEAR	SHEET NO.	TOTAL SHEETS
HAWAII	HAW.	STP-0300(163)R	2020	153	291

Note:
The Contractor shall verify location of 8-inch water and HECO 138kV power line prior to duct excavation. If the minimum clearances cannot be met, the Contractor shall notify the Engineer for further instruction.

A HECO standby inspector must be on-site anytime the excavation is within 10 feet of the outside face of the FTB enclosure surrounding 138kV cable pipes.

CAUTION! HECO 138kV duct bank consists of conduits and steel pipe that is not concrete encased.

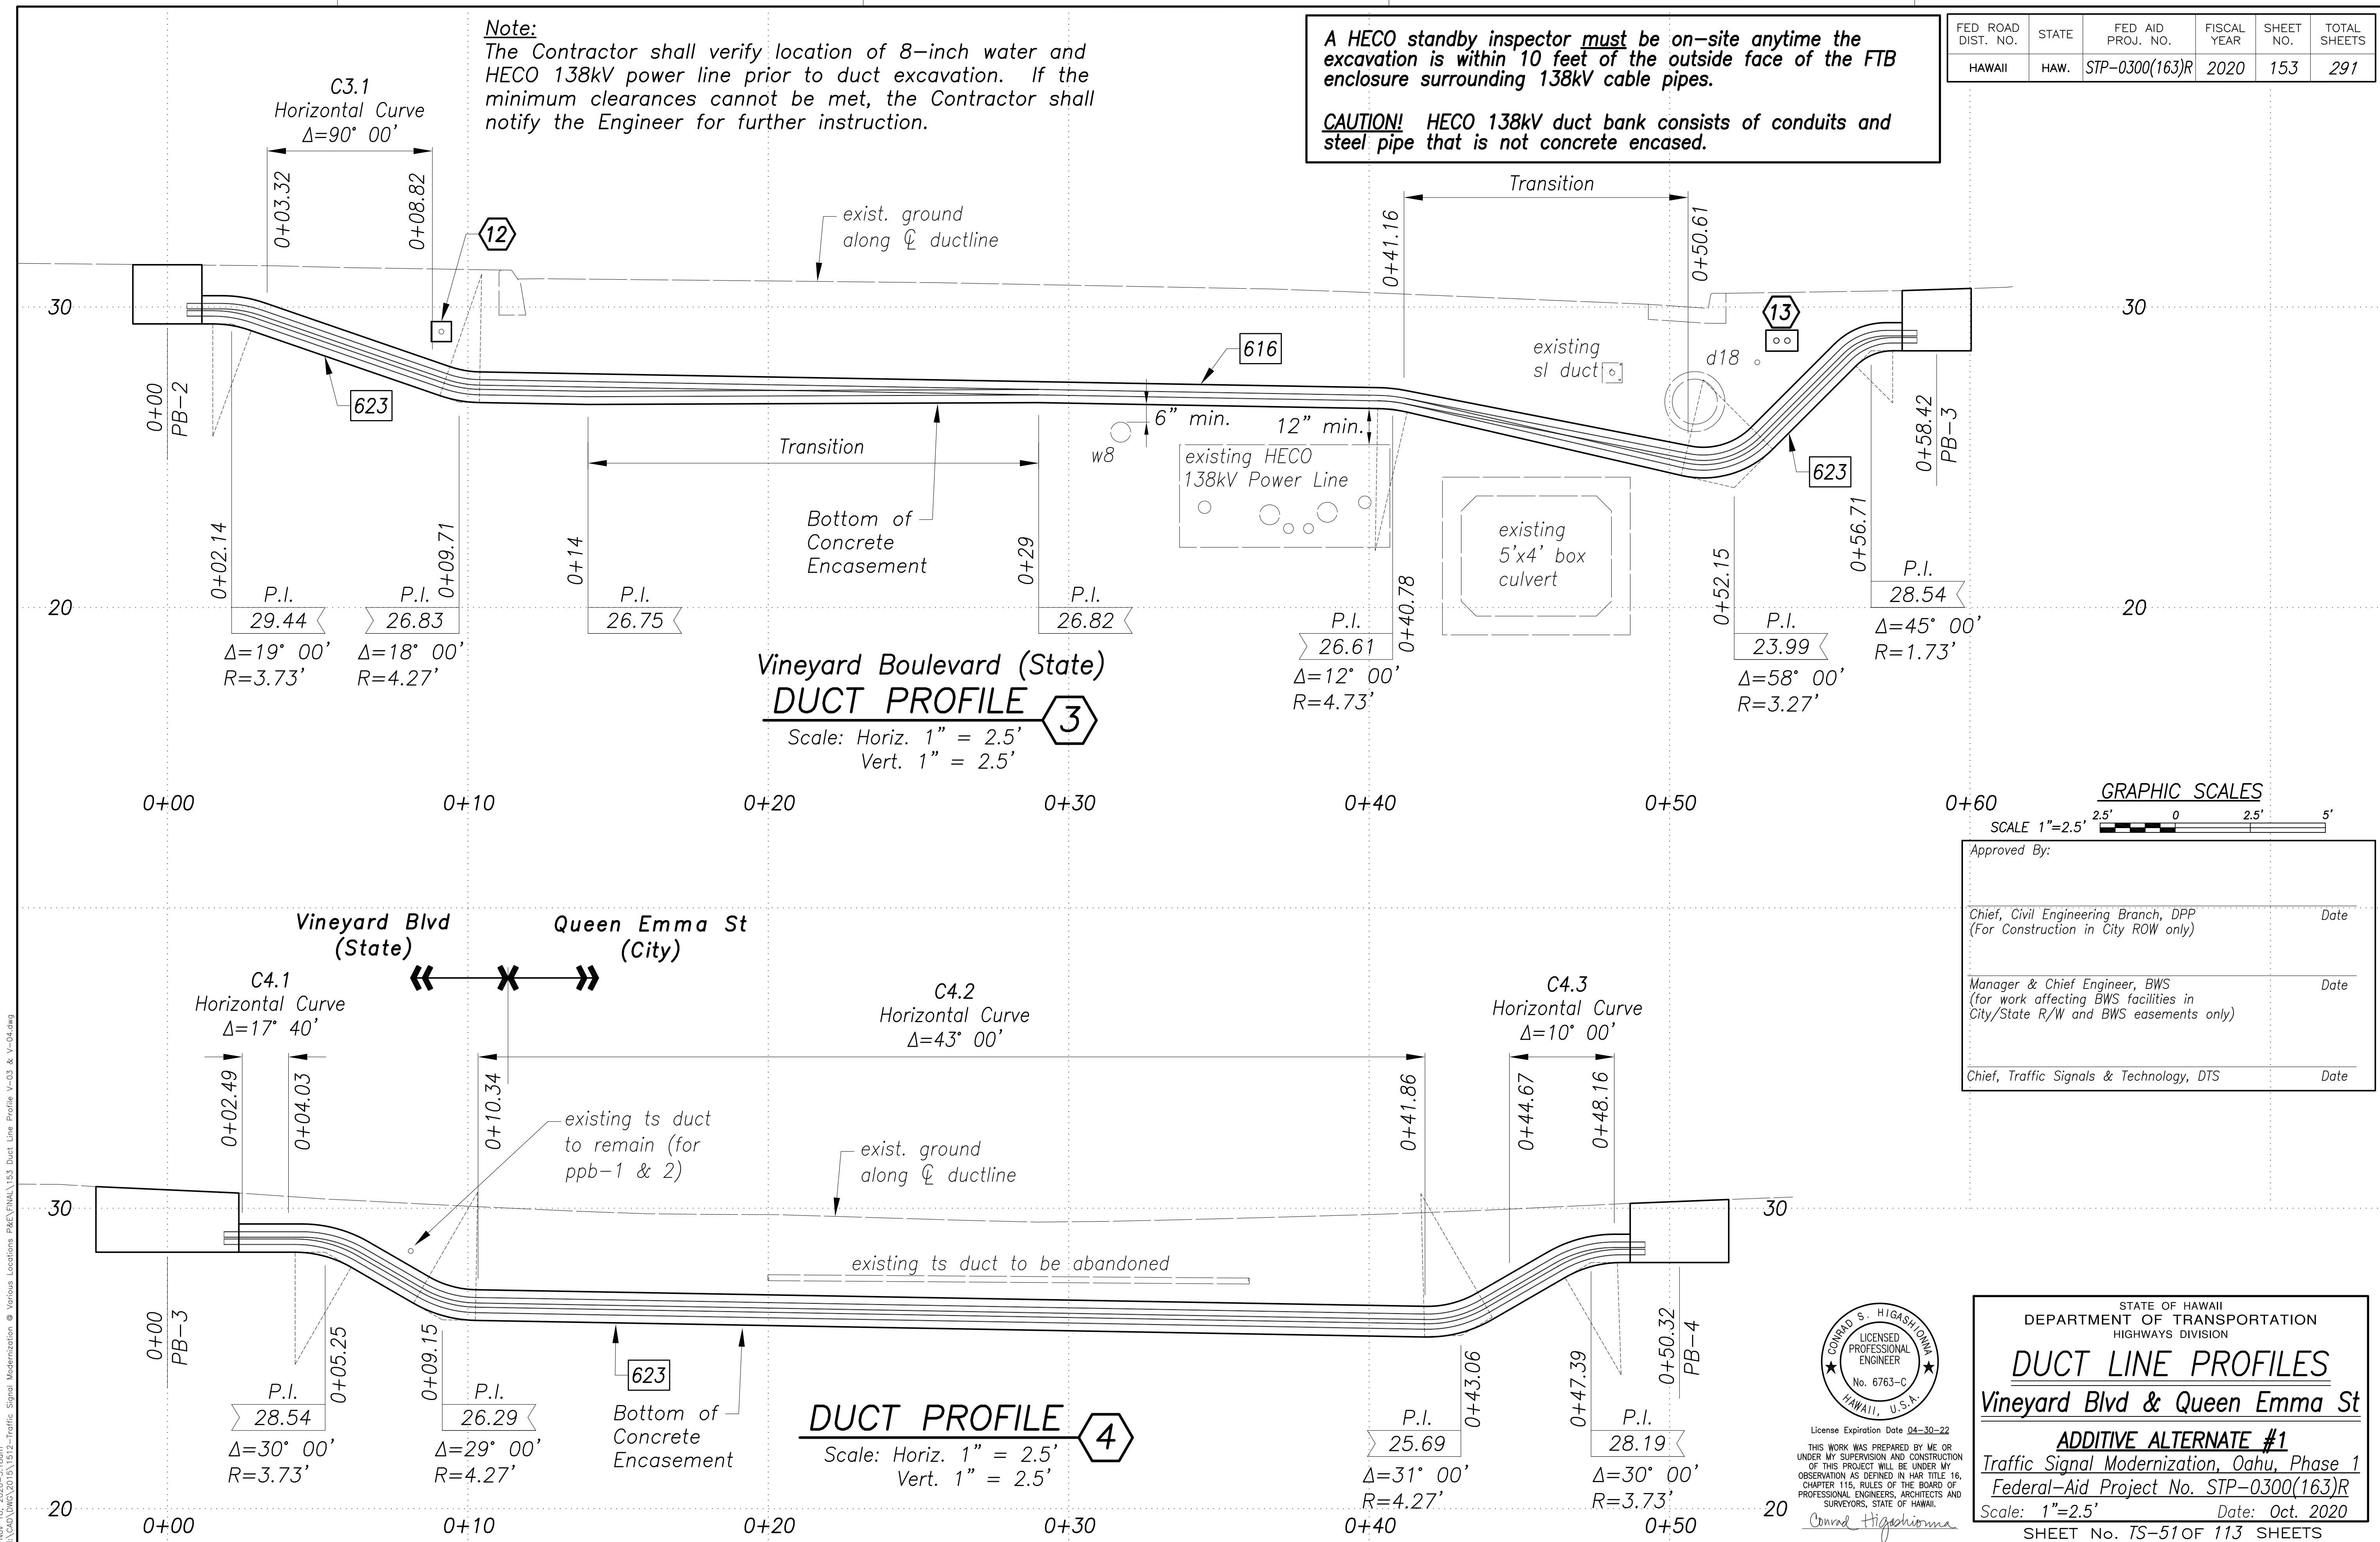


GRAPHIC SCALES
SCALE 1"=2.5' 2.5' 0 2.5' 5'

Approved By:

Chief, Civil Engineering Branch, DPP (For Construction in City ROW only)	Date
Manager & Chief Engineer, BWS (for work affecting BWS facilities in City/State R/W and BWS easements only)	Date
Chief, Traffic Signals & Technology, DTS	Date

SURVEY PLOTTED BY	DATE
DRAWN BY	
DESIGNED BY	
QUANTITIES BY	
CHECKED BY	
ORIGINAL PLAN	
NOTE BOOK	
No.	

New 18, 2020-11-18m
N:\CAO\DWG\2015\1512-Traffic Signal Modernization @ Various Locations\PAE\FINAL\153 Duct Line Profile V-03 & V-04.dwg

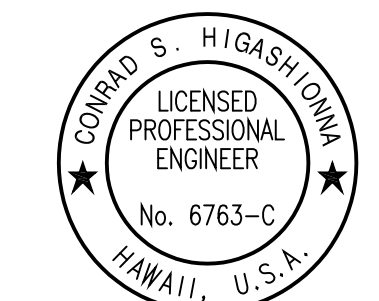

License Expiration Date: 04-30-22
THIS WORK WAS PREPARED BY ME OR UNDER MY SUPERVISION AND CONSTRUCTION OF THIS PROJECT WILL BE UNDER MY OBSERVATION AS DEFINED IN HAWAII TITLE 16, CHAPTER 115, RULES OF THE BOARD OF PROFESSIONAL ENGINEERS, ARCHITECTS AND SURVEYORS, STATE OF HAWAII.


STATE OF HAWAII
DEPARTMENT OF TRANSPORTATION
HIGHWAYS DIVISION

DUCT LINE PROFILES
Vineyard Blvd & Queen Emma St

ADDITIVE ALTERNATE #1
Traffic Signal Modernization, Oahu, Phase 1
Federal-Aid Project No. STP-0300(163)R
Scale: 1"=2.5' Date: Oct. 2020

SHEET No. TS-51 OF 113 SHEETS

FED. ROAD DIST. NO.	STATE	FED. AID PROJ. NO.	FISCAL YEAR	SHEET NO.	TOTAL SHEETS
HAWAII	HAW.	STP-0300(163)R	2020	154	291

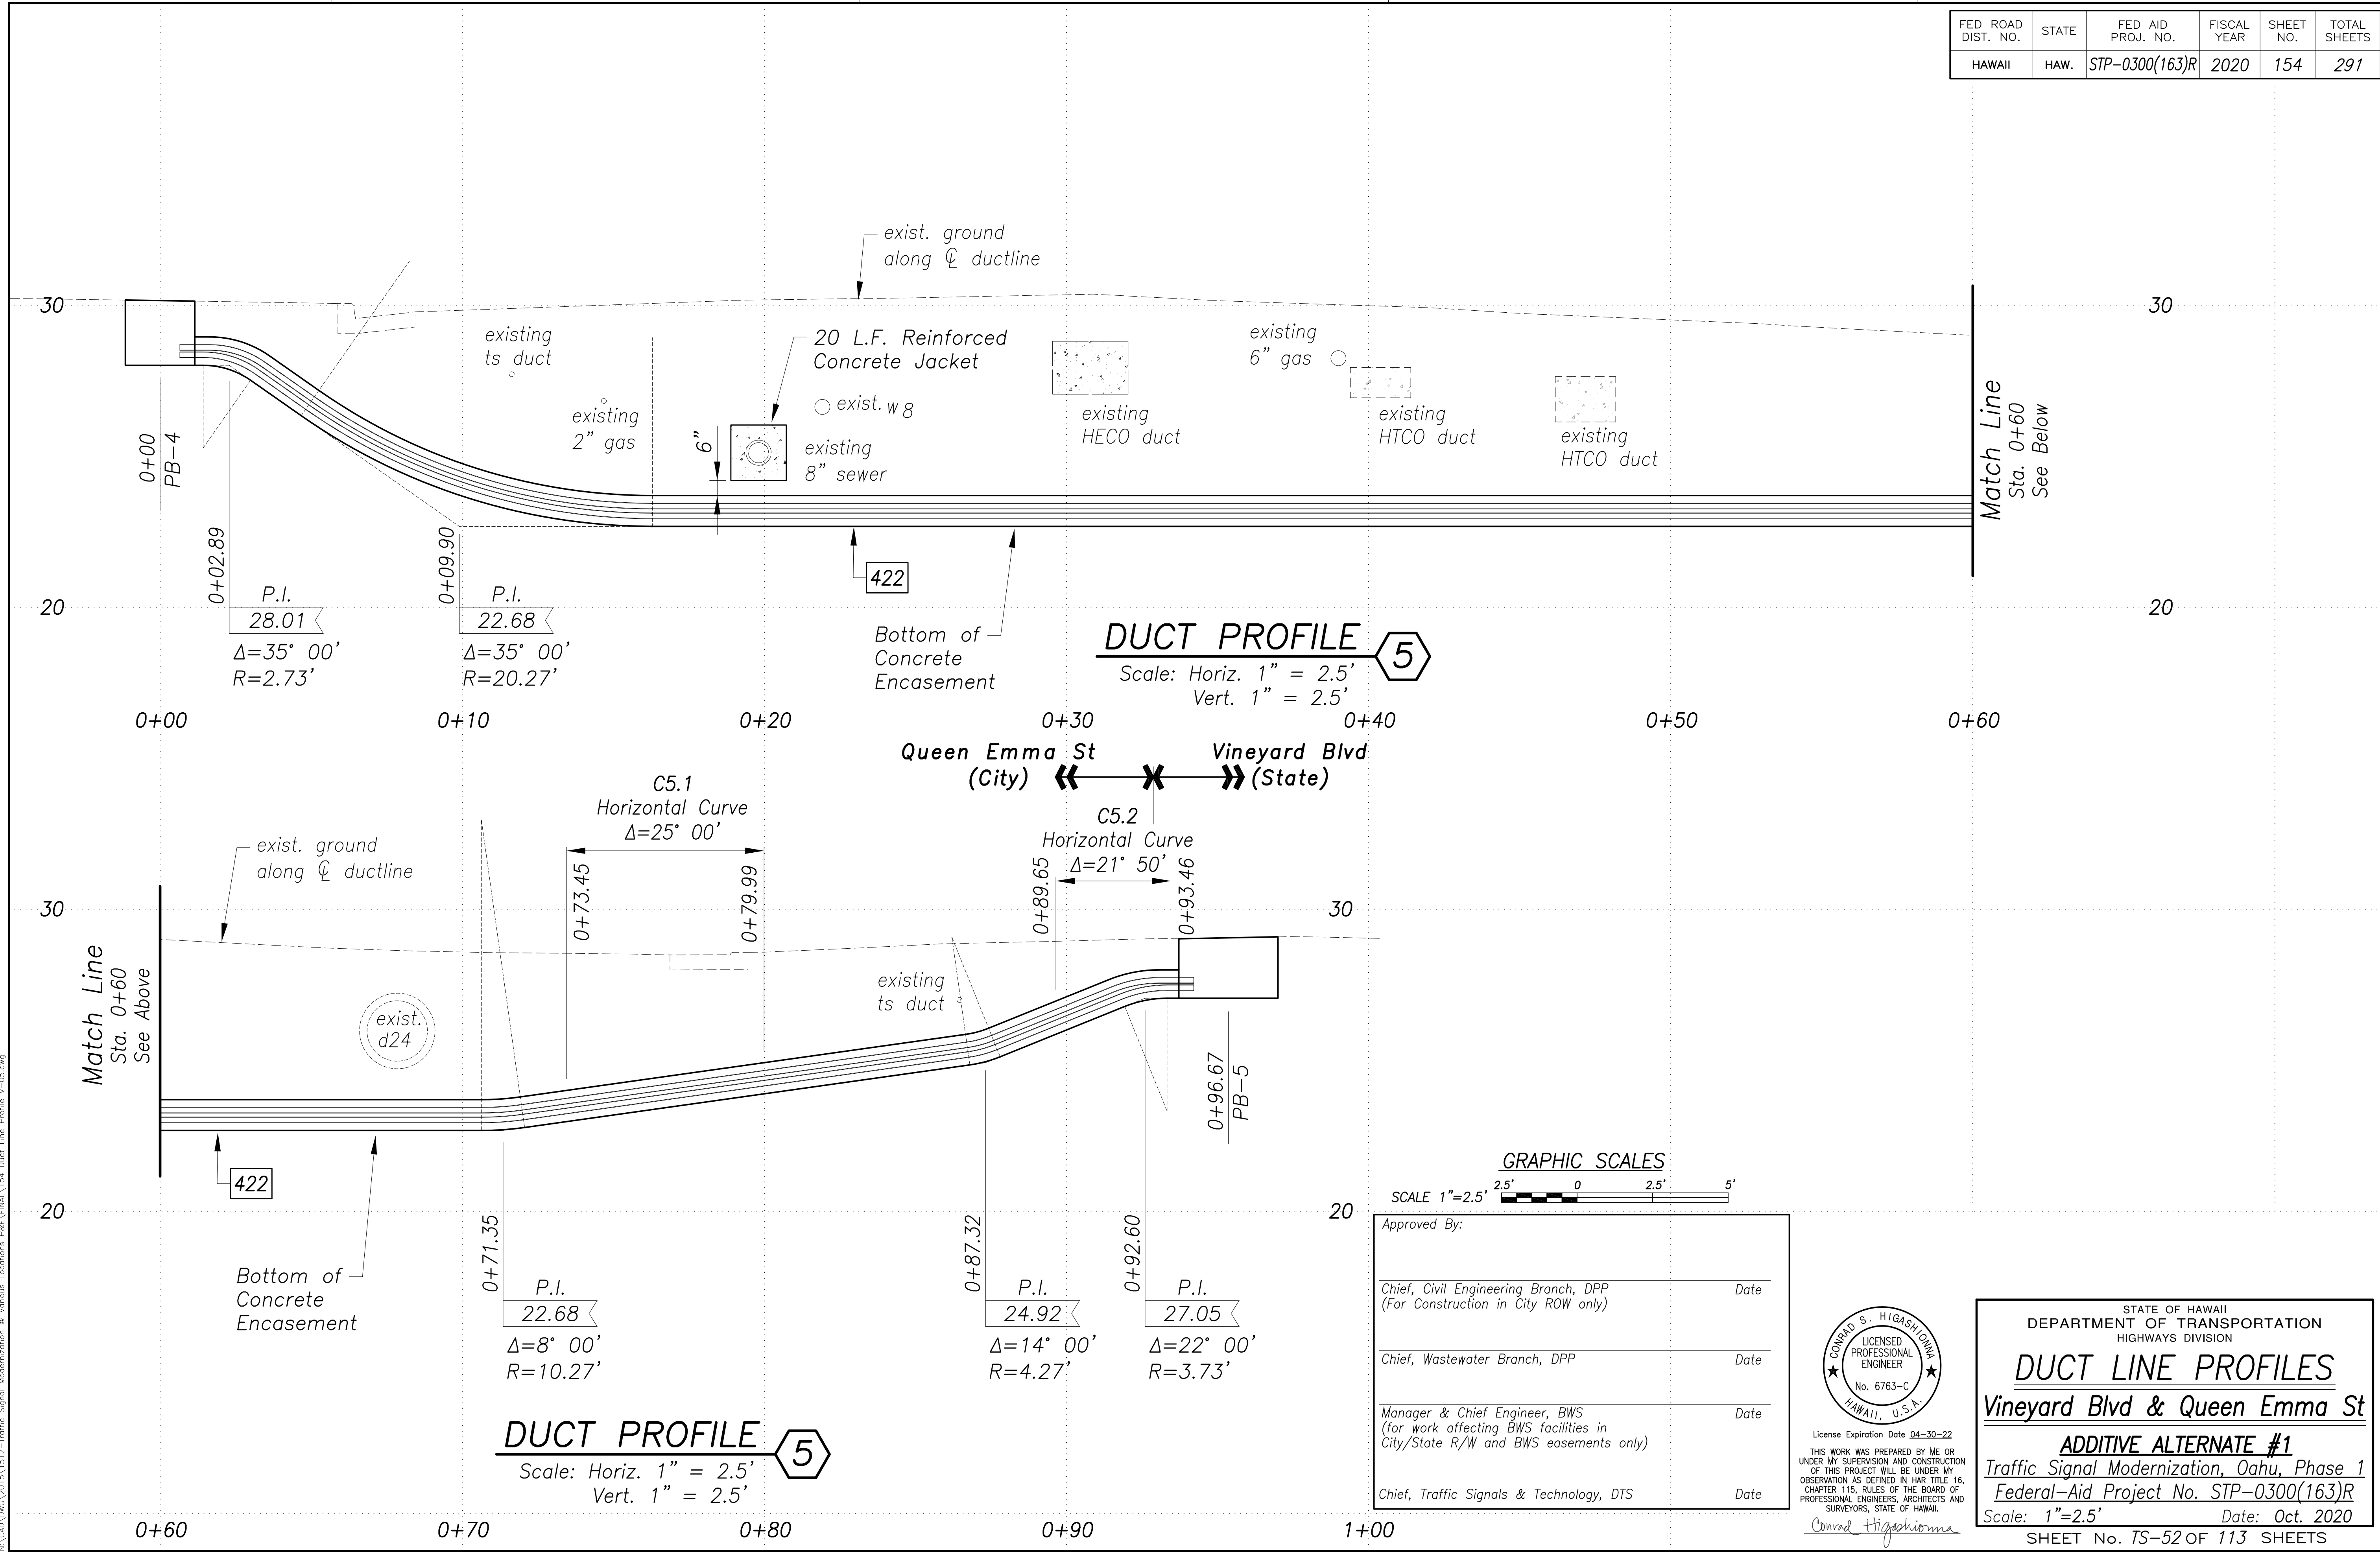


SURVEY PLOTTED BY	DATE
DRAWN BY	
DESIGNED BY	
QUANTITIES BY	
CHECKED BY	

ORIGINAL PLAN	No.
NOTE BOOK	
CHECKED BY	

New 18, 2020-11-18m
N:\CAO\DWG\2015\1512-Traffic Signal Modernization @ Various Locations P&E\FINAL\154 Duct Line Profile V-05.dwg



Approved By:	
Chief, Civil Engineering Branch, DPP (For Construction in City ROW only)	Date
Chief, Wastewater Branch, DPP	Date
Manager & Chief Engineer, BWS (for work affecting BWS facilities in City/State R/W and BWS easements only)	Date
Chief, Traffic Signals & Technology, DTS	Date

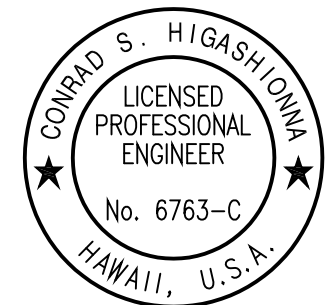

License Expiration Date 04-30-22
THIS WORK WAS PREPARED BY ME OR
UNDER MY SUPERVISION AND CONSTRUCTION
OF THIS PROJECT WILL BE UNDER MY
OBSERVATION AS DEFINED IN HAW. TITLE 16,
CHAPTER 115, RULES OF THE BOARD OF
PROFESSIONAL ENGINEERS, ARCHITECTS AND
SURVEYORS, STATE OF HAWAII.
Conrad Higashimura

STATE OF HAWAII
DEPARTMENT OF TRANSPORTATION
HIGHWAYS DIVISION

DUCT LINE PROFILES
Vineyard Blvd & Queen Emma St

ADDITIVE ALTERNATE #1
Traffic Signal Modernization, Oahu, Phase 1
Federal-Aid Project No. STP-0300(163)R
Scale: 1"=2.5' Date: Oct. 2020


SHEET No. TS-52 OF 113 SHEETS

Note:
The Contractor shall verify location of HECO 138kV power line prior to duct excavation. If the minimum clearances cannot be met, the Contractor shall notify the Engineer for further instruction.



A HECO standby inspector must be on-site anytime the excavation is within 10 feet of the outside face of the FTB enclosure surrounding 138kV cable pipes.

CAUTION! HECO 138kV duct bank consists of conduits and steel pipe that is not concrete encased.

FED. ROAD DIST. NO.	STATE	FED. AID PROJ. NO.	FISCAL YEAR	SHEET NO.	TOTAL SHEETS
HAWAII	HAW.	STP-0300(163)R	2020	155	291

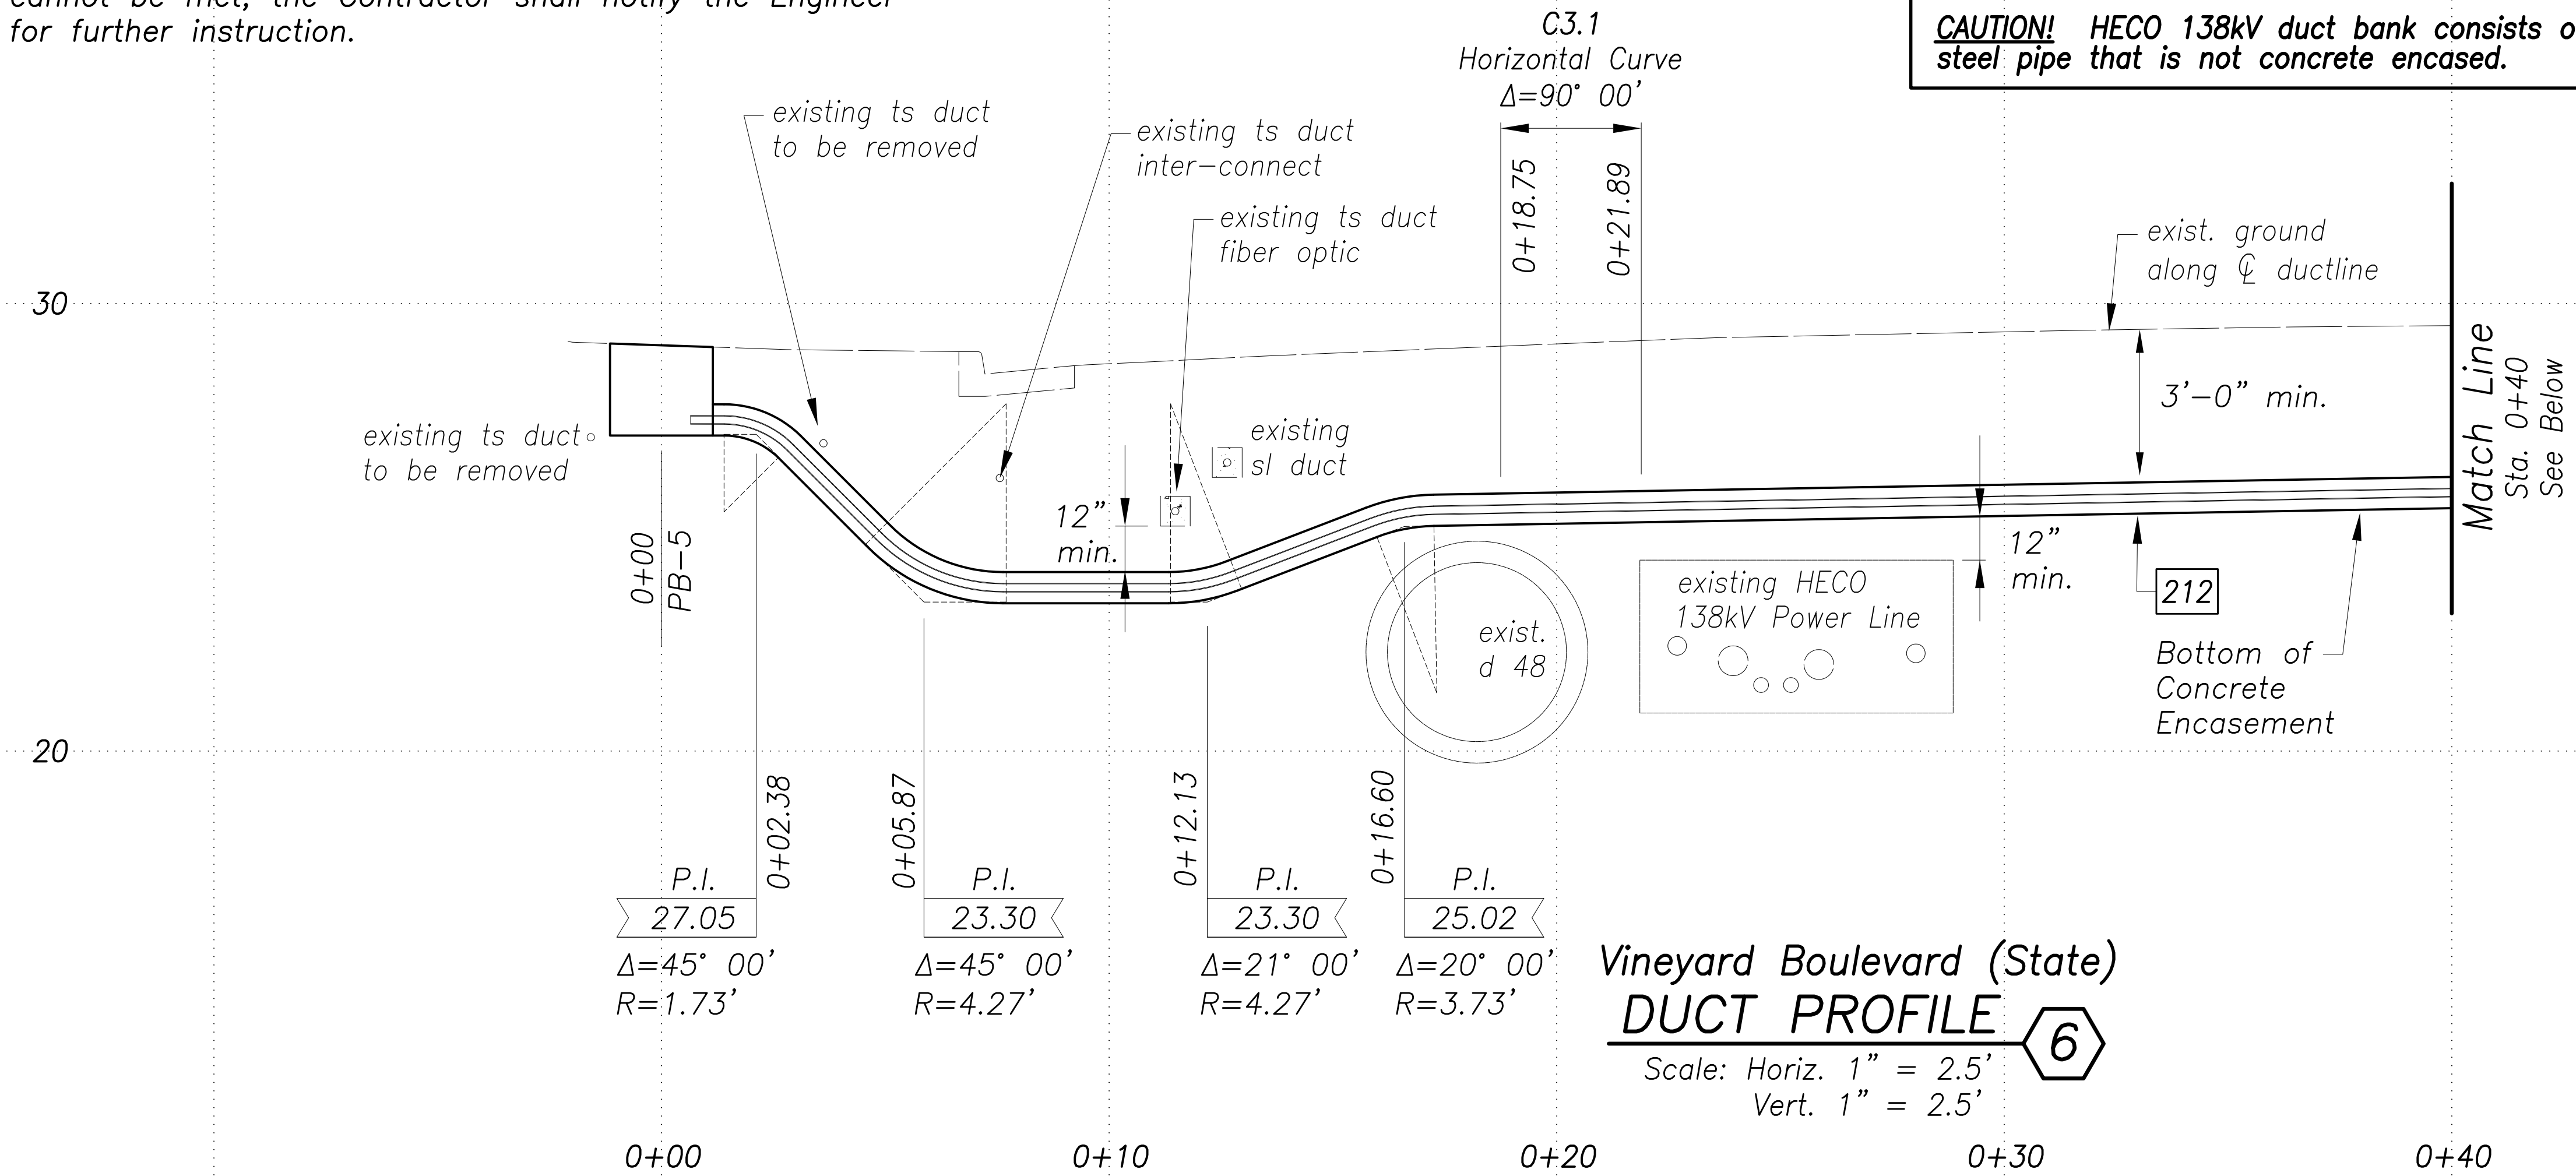

Approved By: _____ Date: _____
Chief, Traffic Signals & Technology, DTS

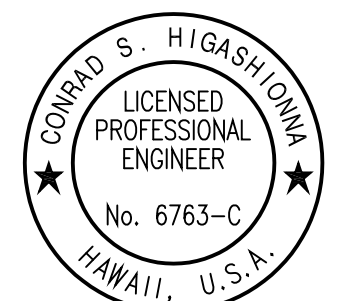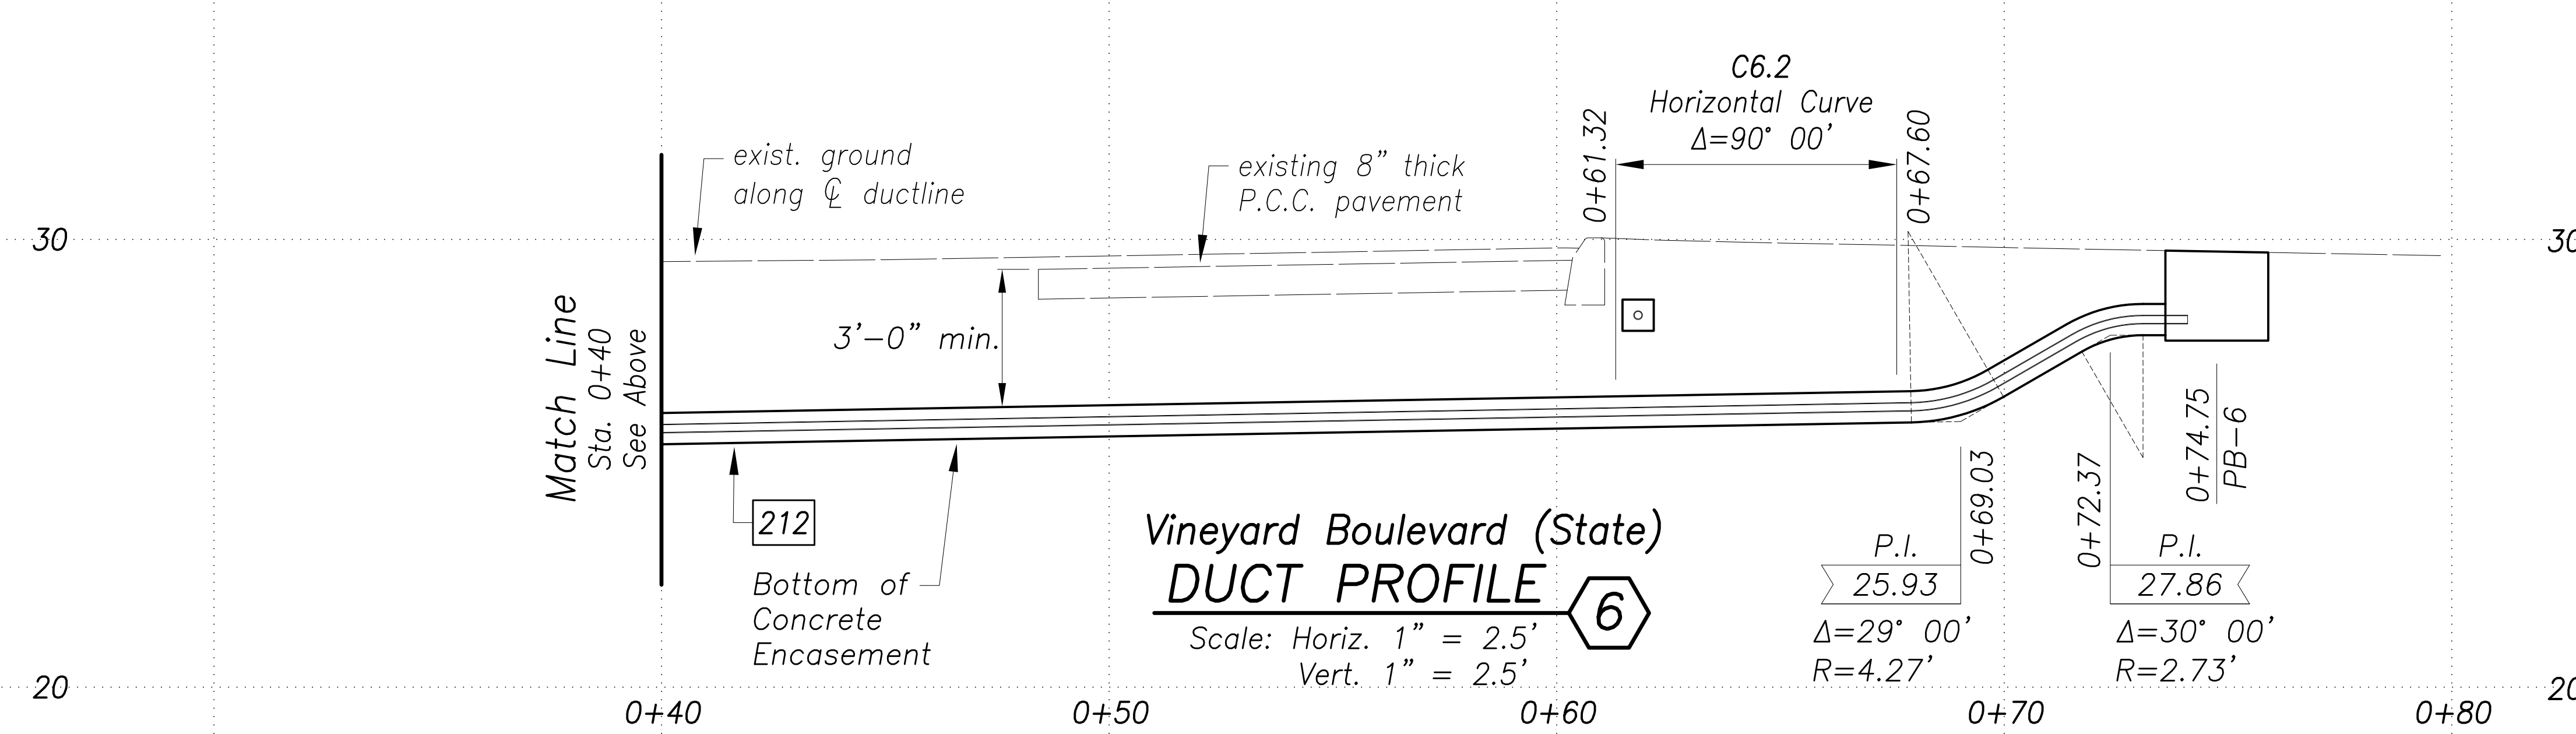

License Expiration Date: 04-30-22
THIS WORK WAS PREPARED BY ME OR UNDER MY SUPERVISION AND CONSTRUCTION OF THIS PROJECT WILL BE UNDER MY OBSERVATION AS DEFINED IN HAW. TITLE 16, CHAPTER 115, RULES OF THE BOARD OF PROFESSIONAL ENGINEERS, ARCHITECTS AND SURVEYORS, STATE OF HAWAII.

STATE OF HAWAII
DEPARTMENT OF TRANSPORTATION
HIGHWAYS DIVISION

DUCT LINE PROFILES
Vineyard Blvd & Queen Emma St

ADDITIVE ALTERNATE #1
Traffic Signal Modernization, Oahu, Phase 1
Federal-Aid Project No. STP-0300(163)R


Scale: 1"=2.5' Date: Oct. 2020

SHEET No. TS-53 OF 113 SHEETS

SURVEY PLOTTED BY	DATE
DRAWN BY	
CHECKED BY	
DESIGNED BY	
QUANTITIES BY	
CHECKED BY	


New 18, 2020-11-18m
N:\CAO\DWG\2015\1512-Traffic Signal Modernization @ Various Locations P&E\FINAL\155 Duct Line Profile V-06.dwg

FED. ROAD DIST. NO.	STATE	FED. AID PROJ. NO.	FISCAL YEAR	SHEET NO.	TOTAL SHEETS
HAWAII	HAW.	STP-0300(163)R	2020	156	291

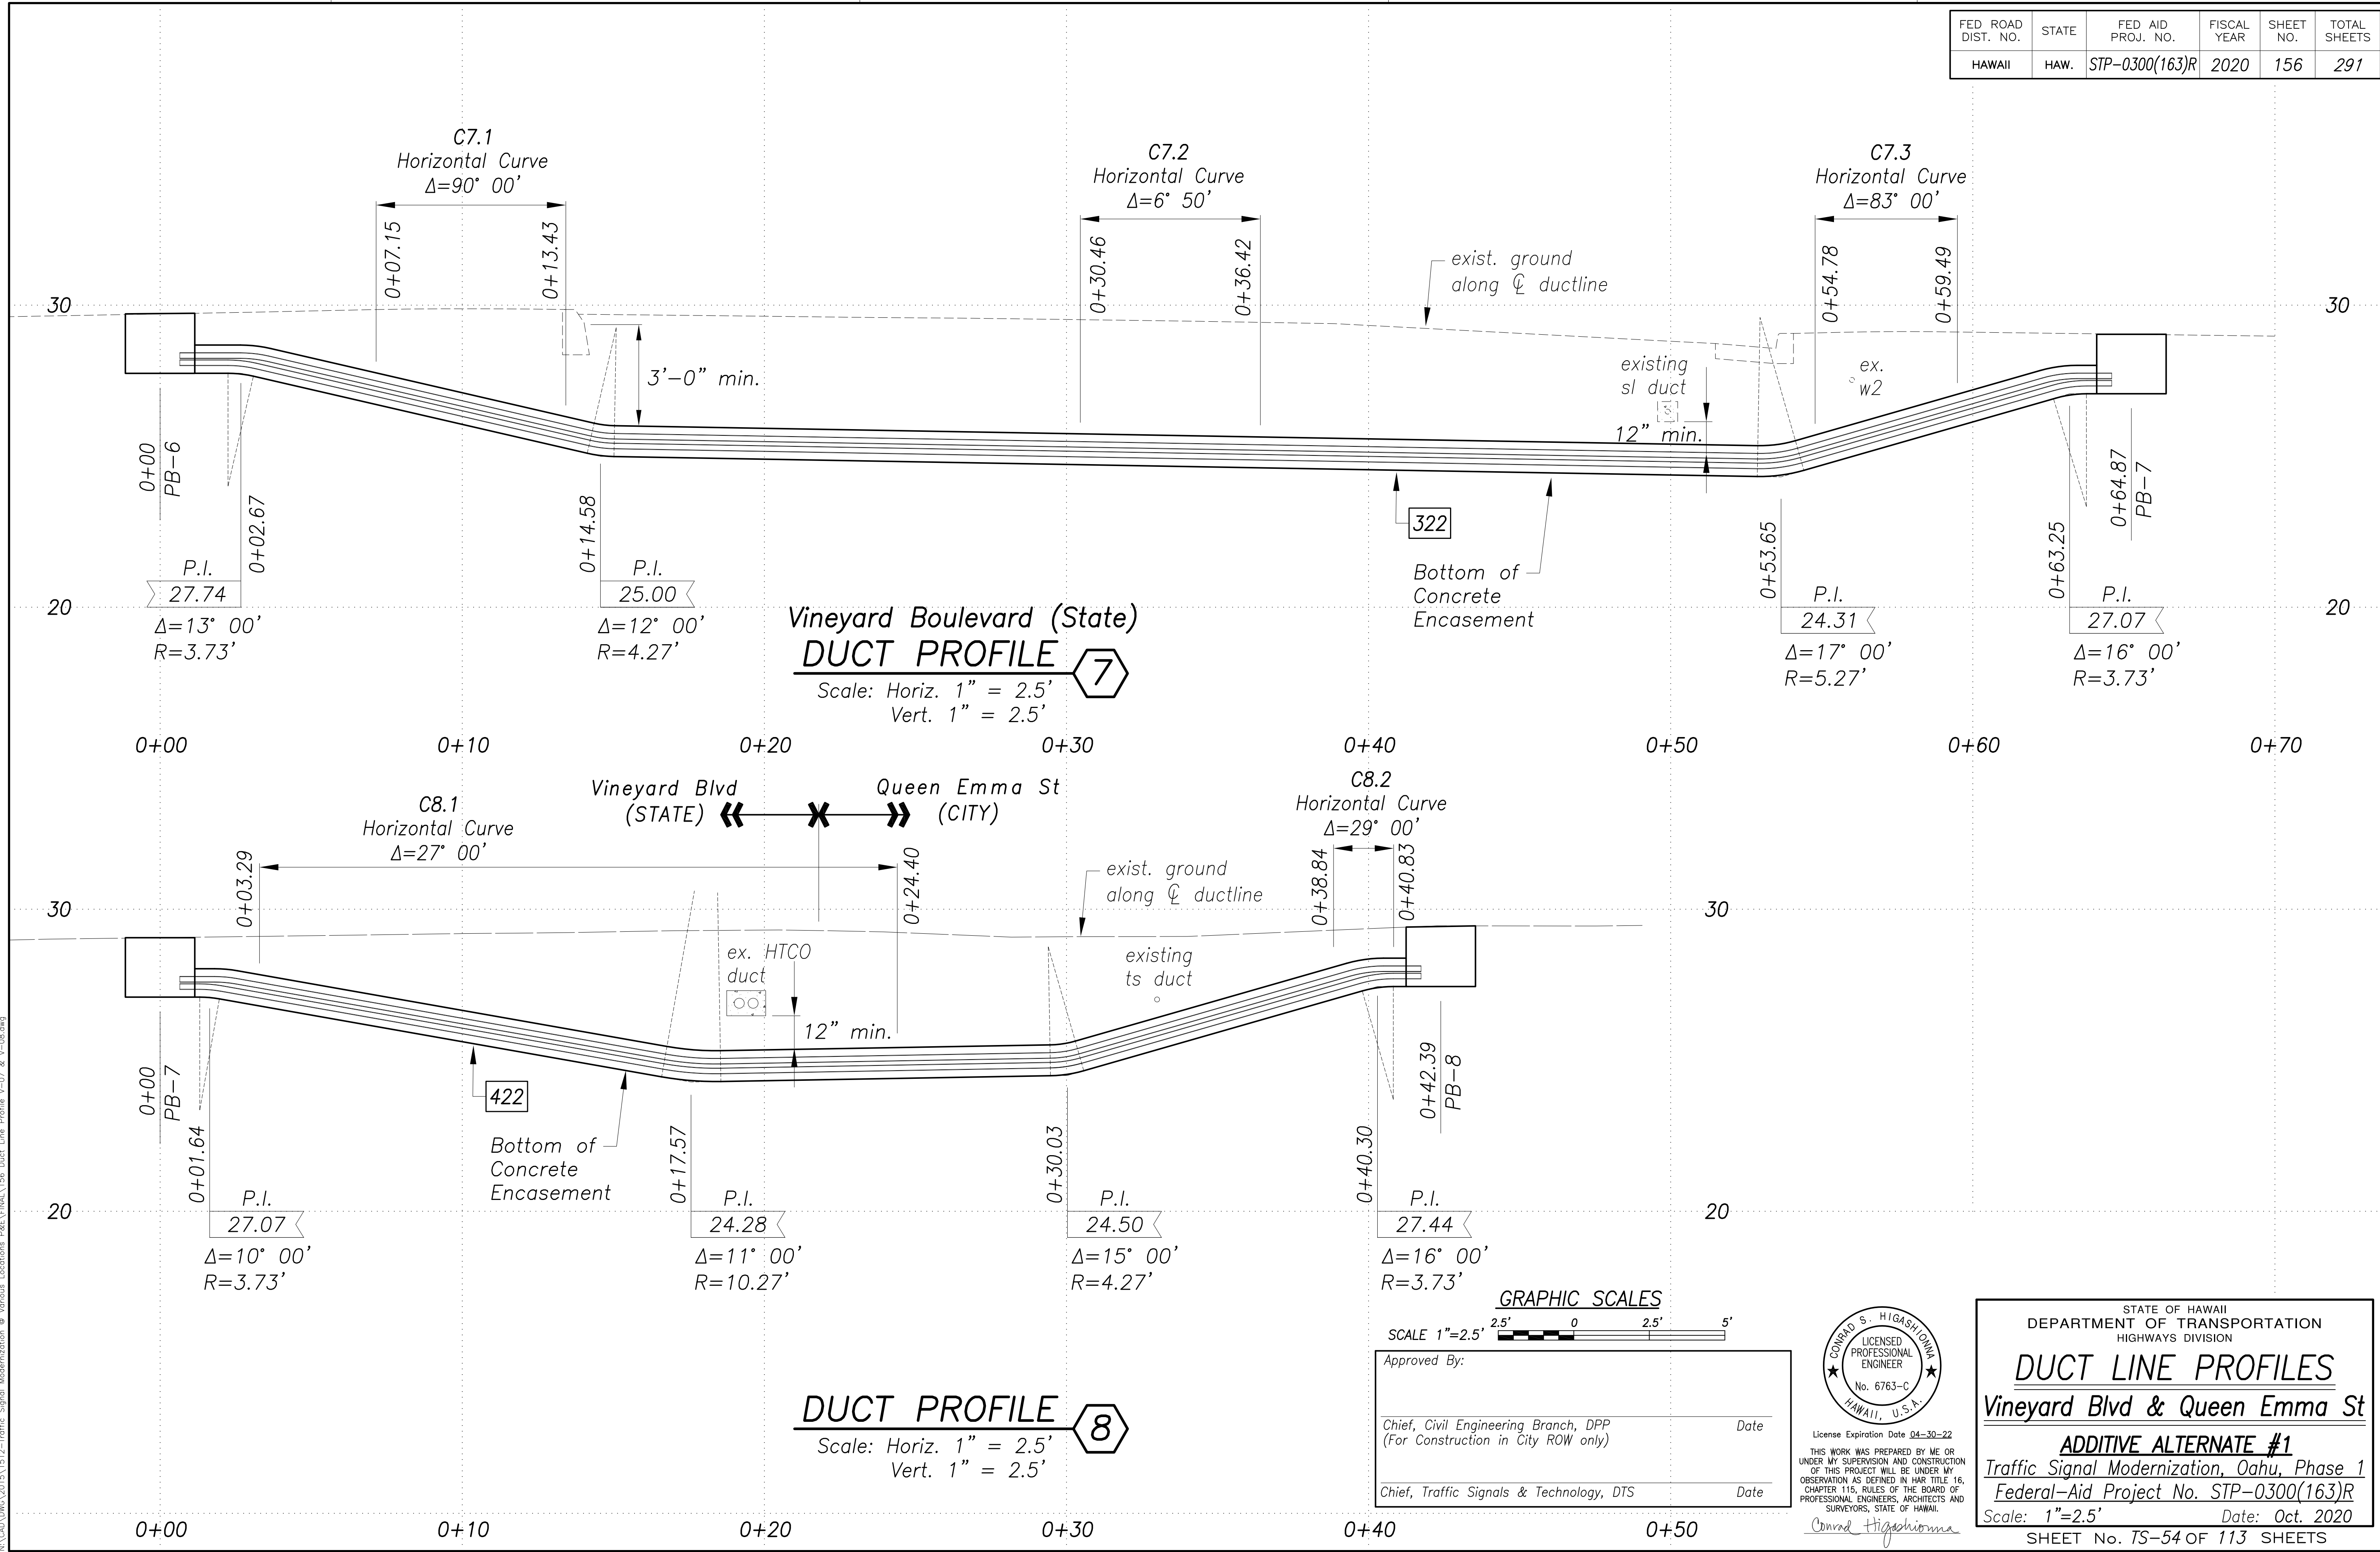

SURVEY PLOTTED BY	DATE
DRAWN BY	
DESIGNED BY	
QUANTITIES BY	
CHECKED BY	

New 18, 2020-11-10m
 N:\CAO\DWG\2015\1512-Traffic Signal Modernization @ Various Locations P&E\FINAL\156 Duct Line Profile V-07 & V-08.dwg

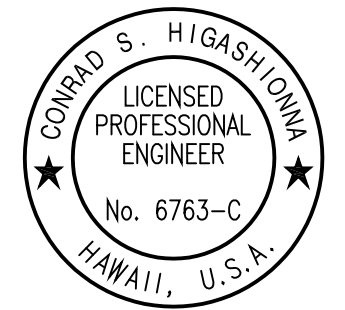

License Expiration Date: 04-30-22
 THIS WORK WAS PREPARED BY ME OR UNDER MY SUPERVISION AND CONSTRUCTION OF THIS PROJECT WILL BE UNDER MY OBSERVATION AS DEFINED IN HAWAII TITLE 16, CHAPTER 115, RULES OF THE BOARD OF PROFESSIONAL ENGINEERS, ARCHITECTS AND SURVEYORS, STATE OF HAWAII.

STATE OF HAWAII
 DEPARTMENT OF TRANSPORTATION
 HIGHWAYS DIVISION


DUCT LINE PROFILES
 Vineyard Blvd & Queen Emma St

ADDITIVE ALTERNATE #1
 Traffic Signal Modernization, Oahu, Phase 1
 Federal-Aid Project No. STP-0300(163)R

Scale: 1"=2.5' Date: Oct. 2020

SHEET No. TS-54 OF 113 SHEETS

FED. ROAD DIST. NO.	STATE	FED. AID PROJ. NO.	FISCAL YEAR	SHEET NO.	TOTAL SHEETS
HAWAII	HAW.	STP-0300(163)R	2020	157	291

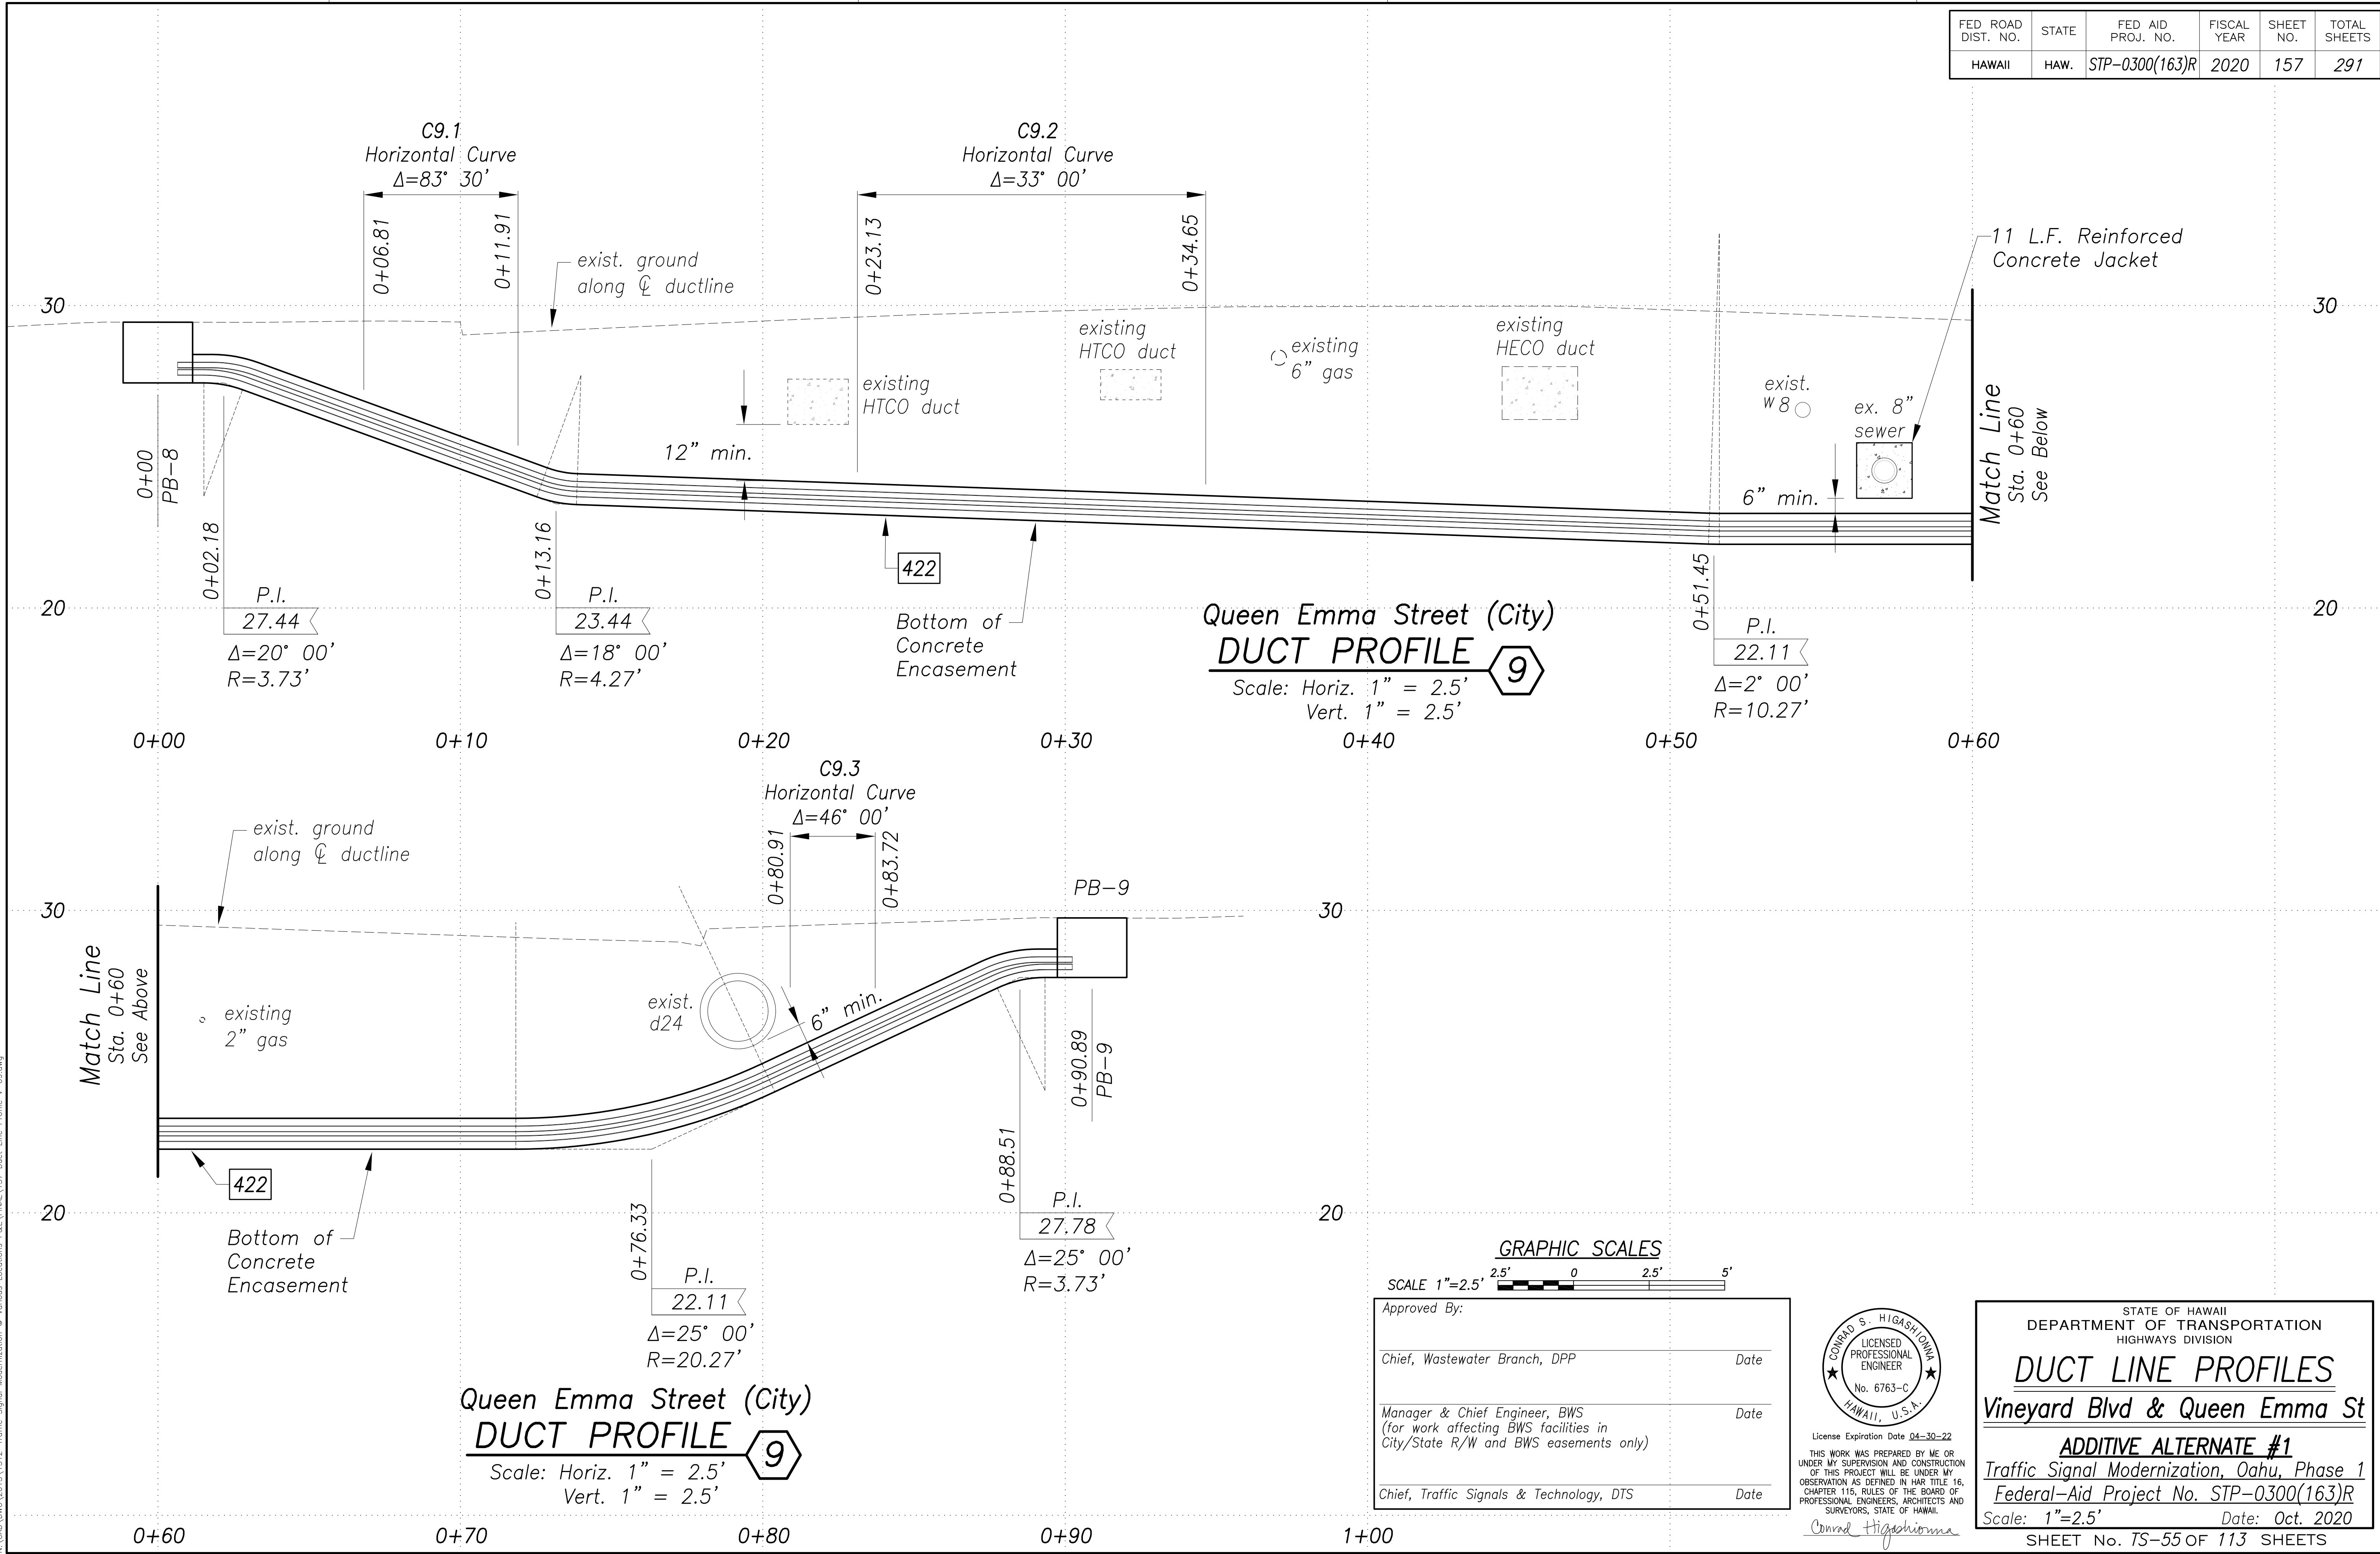


DATE	____
DRAWN BY	____
DESIGNED BY	____
QUANTITIES BY	____
CHECKED BY	____
ORIGINAL PLAN	____
NOTE BOOK	____
No.	____

New 18, 2020-11-10m
N:\CADD\DWG\2015\1512-Traffic Signal Modernization @ Various Locations P&E\FINAL\157 Duct Line Profile V-09.dwg



Approved By:	
Chief, Wastewater Branch, DPP	Date
Manager & Chief Engineer, BWS (for work affecting BWS facilities in City/State R/W and BWS easements only)	Date
Chief, Traffic Signals & Technology, DTS	Date

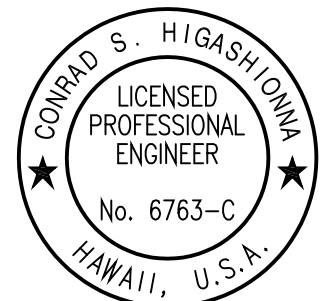




License Expiration Date: 04-30-22
THIS WORK WAS PREPARED BY ME OR UNDER MY SUPERVISION AND CONSTRUCTION OF THIS PROJECT WILL BE UNDER MY OBSERVATION AS DEFINED IN HAWAII TITLE 16, CHAPTER 115, RULES OF THE BOARD OF PROFESSIONAL ENGINEERS, ARCHITECTS AND SURVEYORS, STATE OF HAWAII.
Conrad Higashimura

STATE OF HAWAII
DEPARTMENT OF TRANSPORTATION
HIGHWAYS DIVISION


DUCT LINE PROFILES
Vineyard Blvd & Queen Emma St

ADDITIVE ALTERNATE #1
Traffic Signal Modernization, Oahu, Phase 1
Federal-Aid Project No. STP-0300(163)R
Scale: 1"=2.5' Date: Oct. 2020
SHEET No. TS-55 OF 113 SHEETS

FED. ROAD DIST. NO.	STATE	FED. AID PROJ. NO.	FISCAL YEAR	SHEET NO.	TOTAL SHEETS
HAWAII	HAW.	STP-0300(163)R	2020	158	291

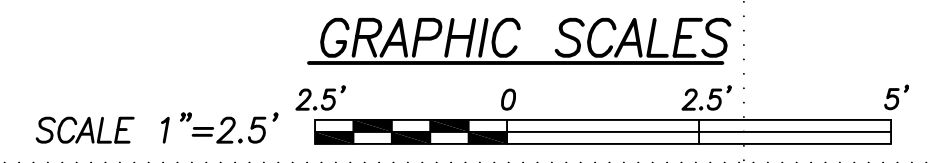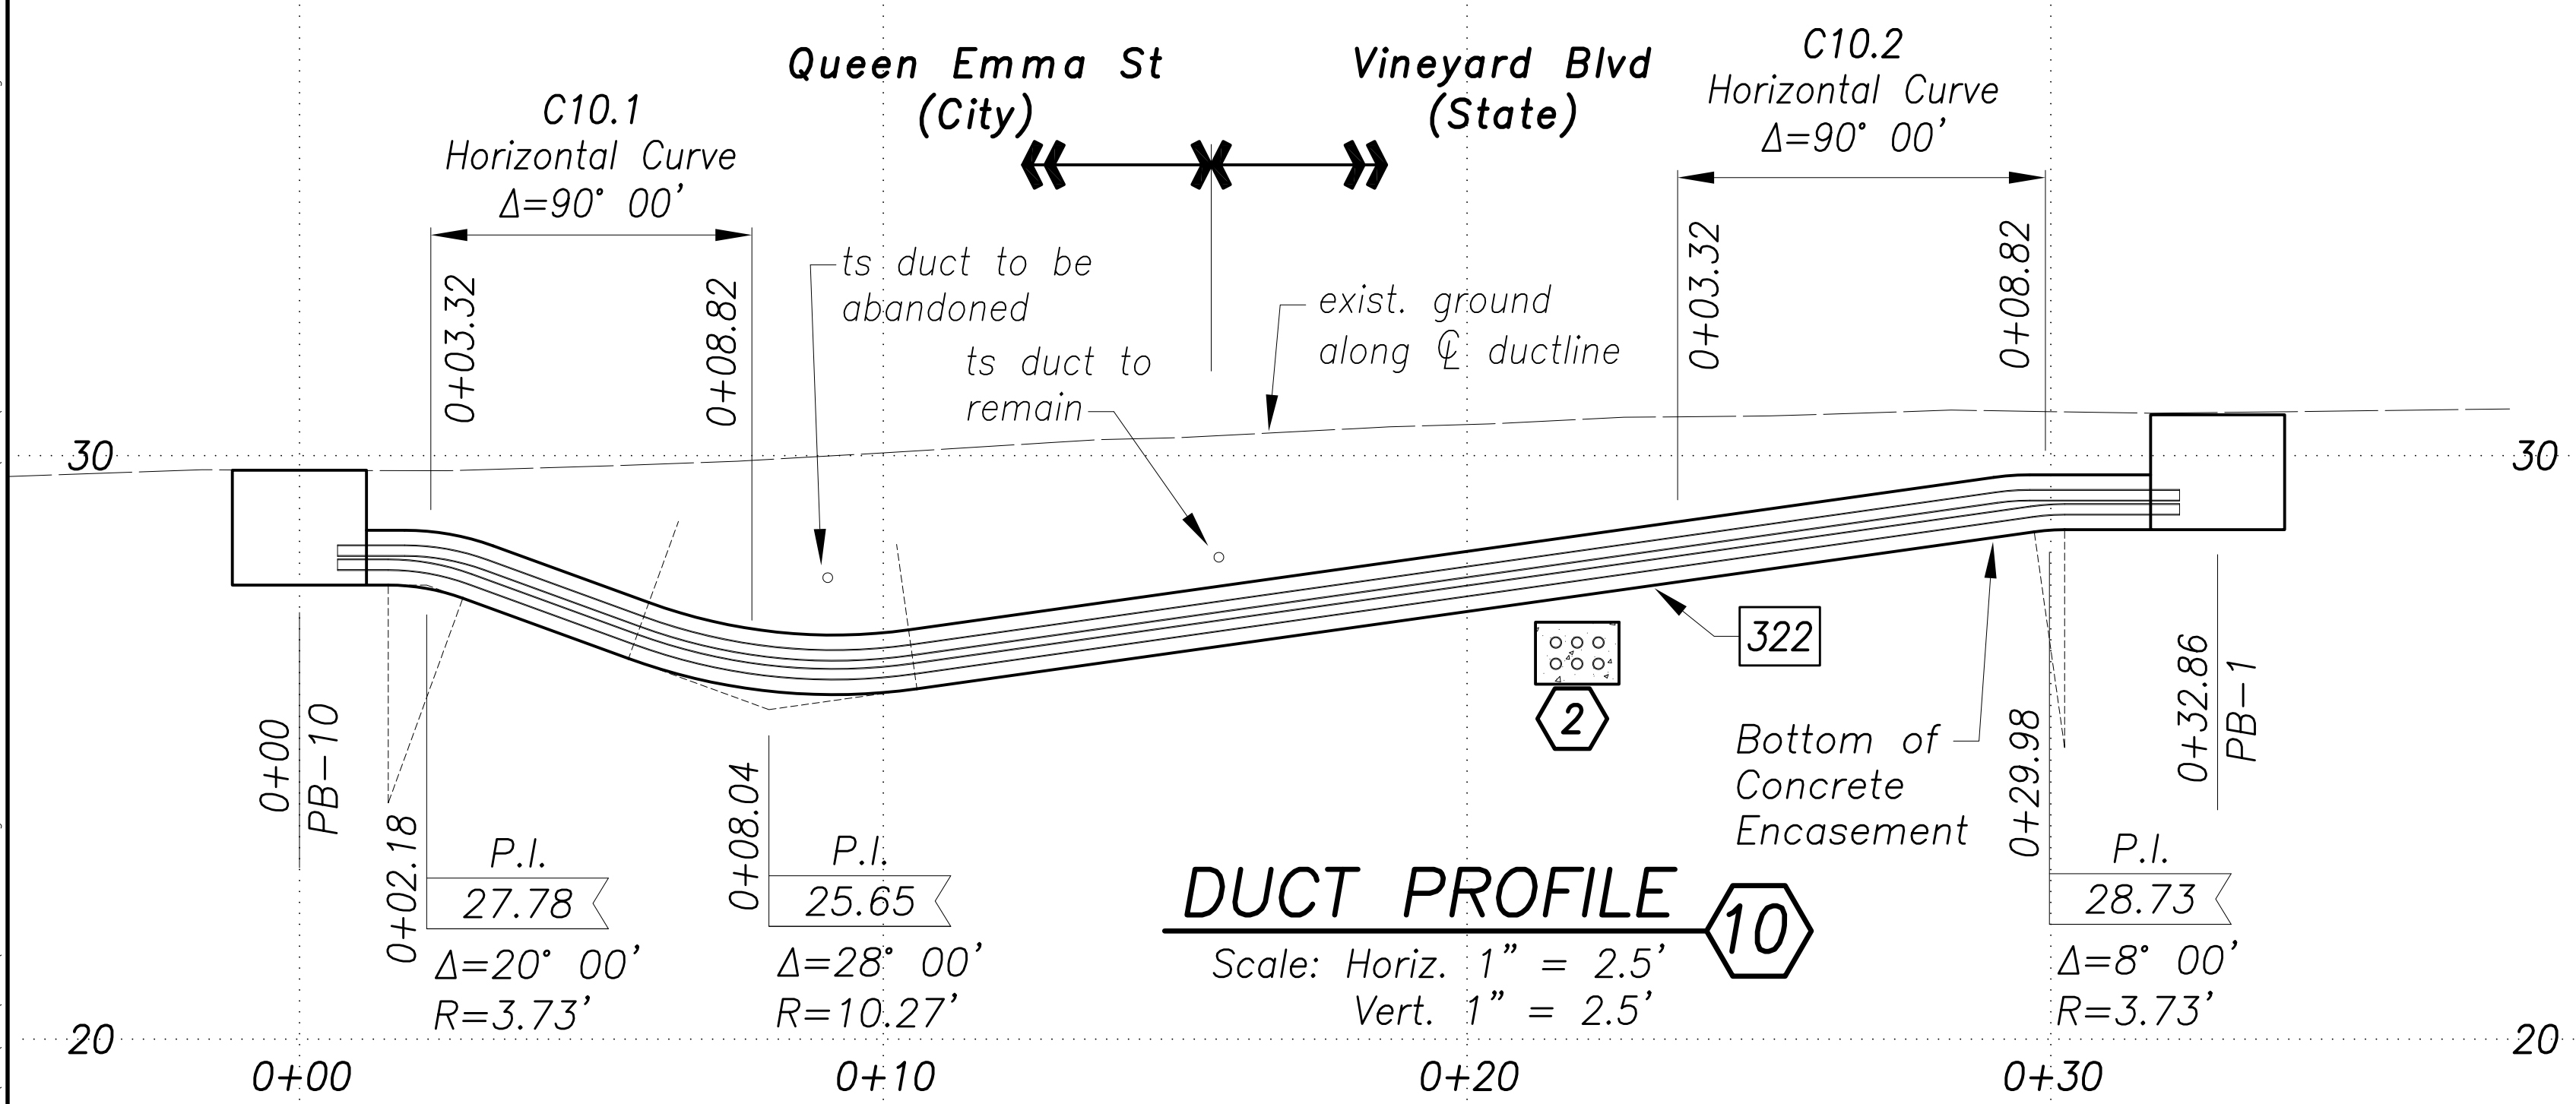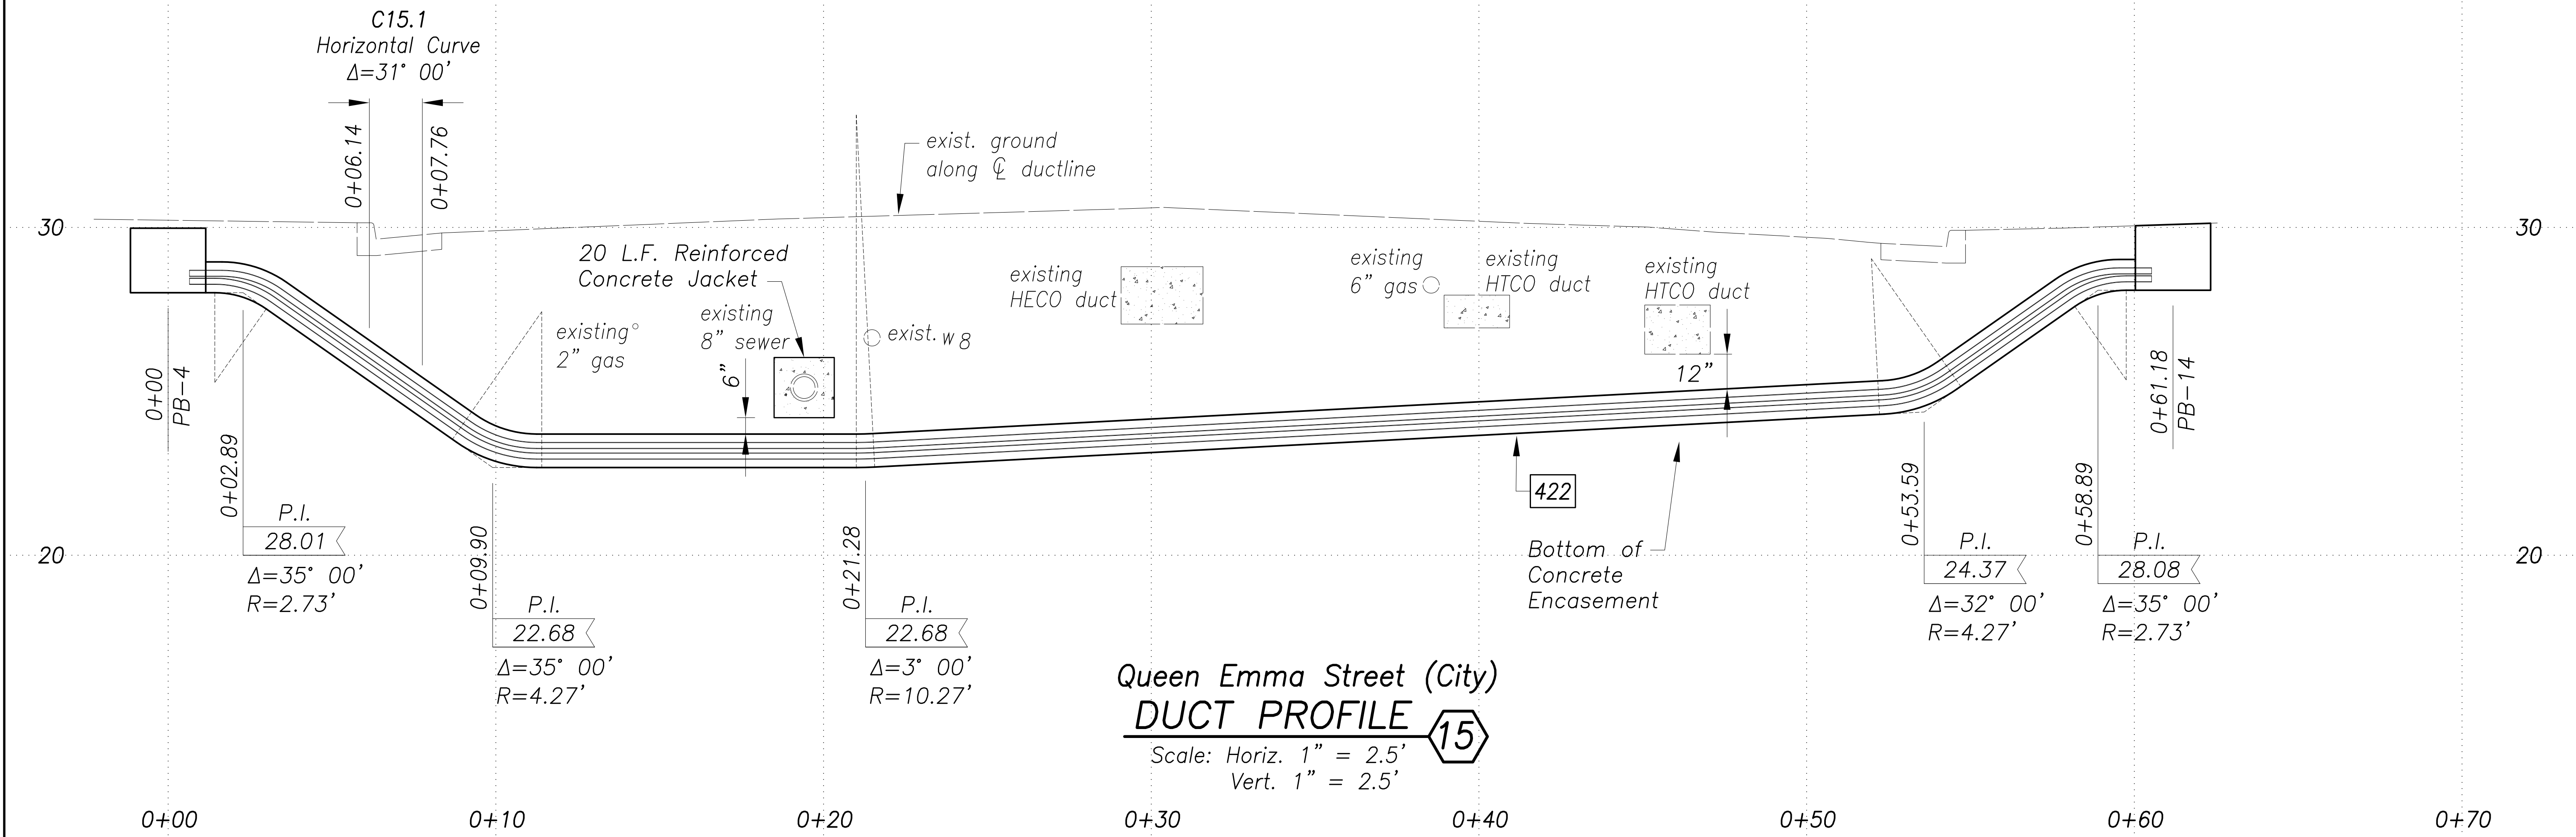

Approved By:	
Chief, Civil Engineering Branch, DPP (For Construction in City ROW only)	Date
Chief, Wastewater Branch, DPP	Date
Manager & Chief Engineer, BWS (for work affecting BWS facilities in City/State R/W and BWS easements only)	Date
Chief, Traffic Signals & Technology, DTS	Date

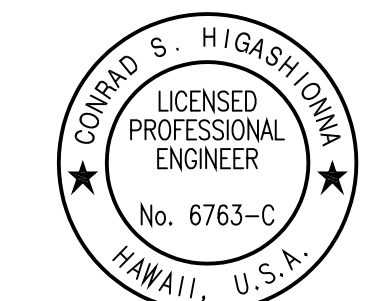

License Expiration Date 04-30-22
THIS WORK WAS PREPARED BY ME OR UNDER MY SUPERVISION AND CONSTRUCTION OF THIS PROJECT WILL BE UNDER MY OBSERVATION AS DEFINED IN HAW. TITLE 16, CHAPTER 115, RULES OF THE BOARD OF PROFESSIONAL ENGINEERS, ARCHITECTS AND SURVEYORS, STATE OF HAWAII.


STATE OF HAWAII
DEPARTMENT OF TRANSPORTATION
HIGHWAYS DIVISION

DUCT LINE PROFILES
Vineyard Blvd & Queen Emma St
ADDITIVE ALTERNATE #1
Traffic Signal Modernization, Oahu, Phase 1
Federal-Aid Project No. STP-0300(163)R
Scale: 1"=2.5' Date: Oct. 2020
SHEET No. TS-56 OF 113 SHEETS

SURVEY PLOTTED BY	DATE
DRAWN BY	
CHECKED BY	
DESIGNED BY	
NOTED BY	
QUANTITIES BY	
CHECKED BY	
No.	


New 18, 2020-11-10m
N:\CAO\DWG\2015\1512-Traffic Signal Modernization @ Various Locations P&E\FINAL\159 Duct Line Profile V-10 & V-15.dwg

FED. ROAD DIST. NO.	STATE	FED. AID PROJ. NO.	FISCAL YEAR	SHEET NO.	TOTAL SHEETS
HAWAII	HAW.	STP-0300(163)R	2020	159	291

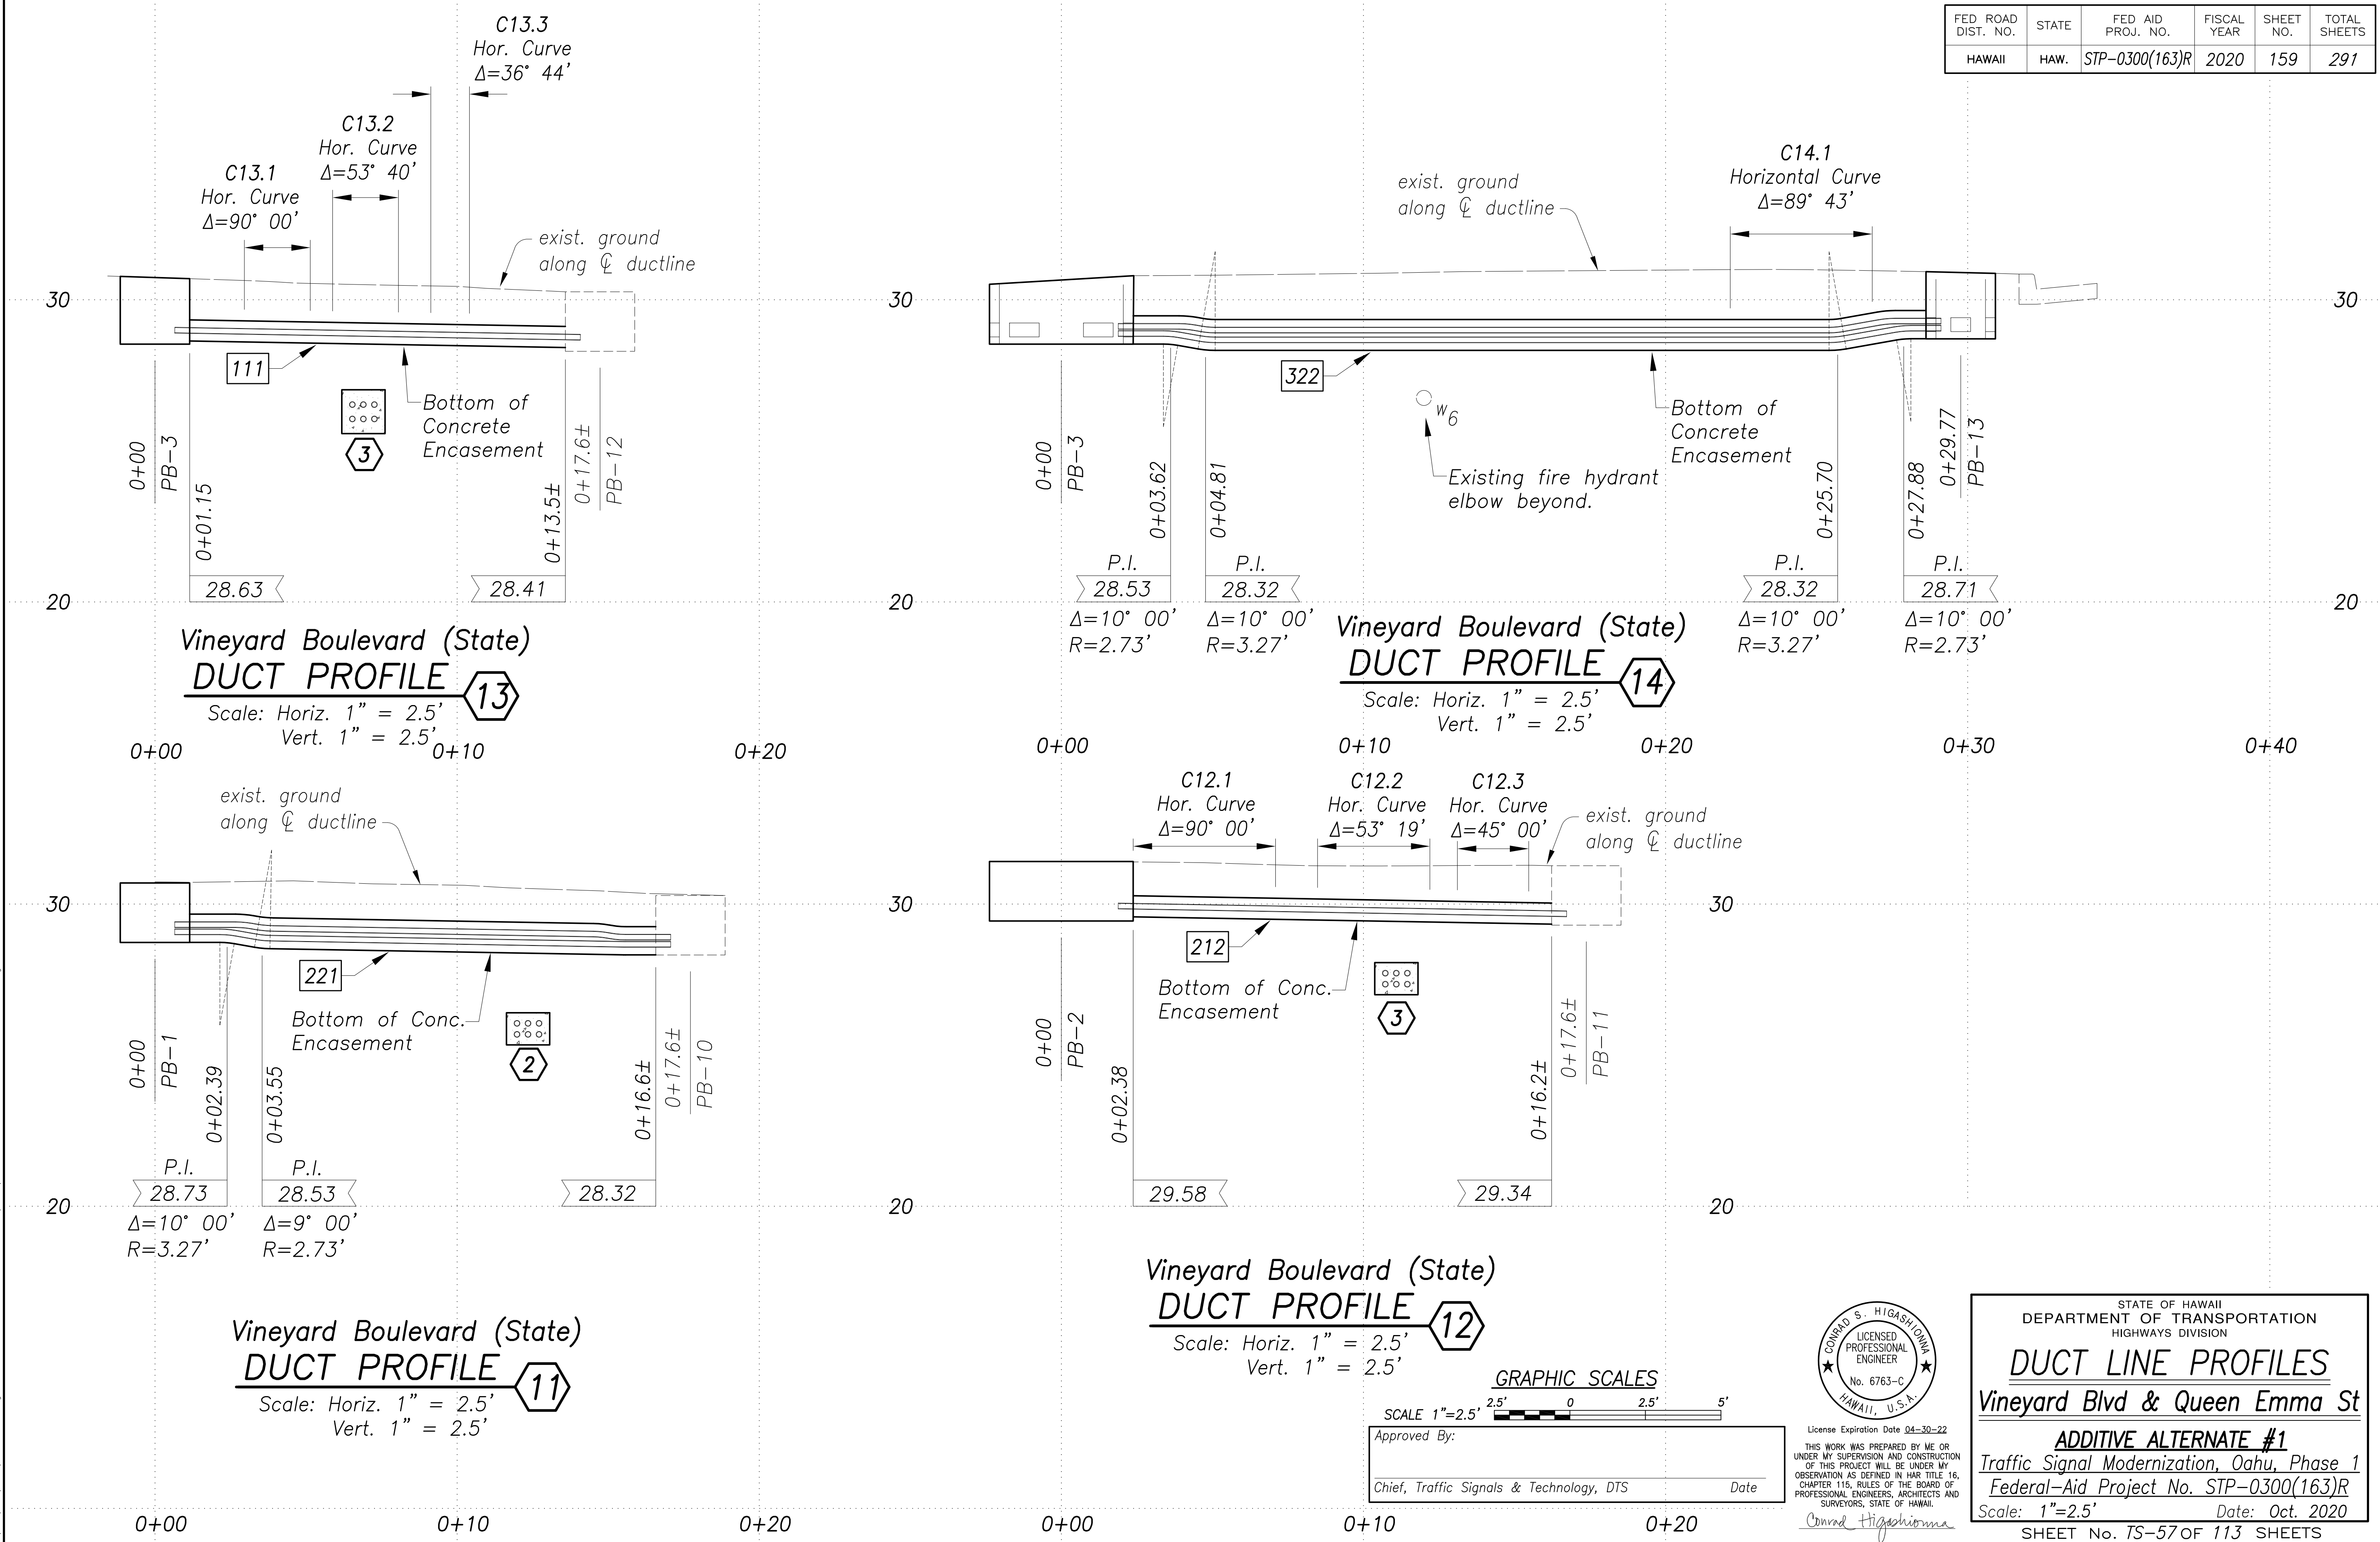

SURVEY PLOTTED BY	DATE
DRAWN BY	
DESIGNED BY	
QUANTITIES BY	
CHECKED BY	
ORIGINAL PLAN	
NOTE BOOK	
No.	

New 18, 2020-11-10m
N:\CAO\DWG\2015\1512-Traffic Signal Modernization @ Various Locations\PAE\FINAL\159 Duct Line Profile V-11 & 12 & 13 & 14.dwg

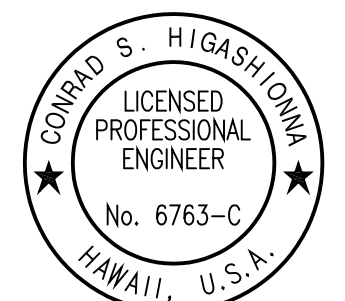


STATE OF HAWAII
DEPARTMENT OF TRANSPORTATION
HIGHWAYS DIVISION

DUCT LINE PROFILES
Vineyard Blvd & Queen Emma St

ADDITIVE ALTERNATE #1
Traffic Signal Modernization, Oahu, Phase 1
Federal-Aid Project No. STP-0300(163)R
Scale: 1"=2.5' Date: Oct. 2020

SHEET No. TS-57 OF 113 SHEETS

FED. ROAD DIST. NO.	STATE	FED. AID PROJ. NO.	FISCAL YEAR	SHEET NO.	TOTAL SHEETS
HAWAII	HAW.	STP-0300(163)R	2020	160	291

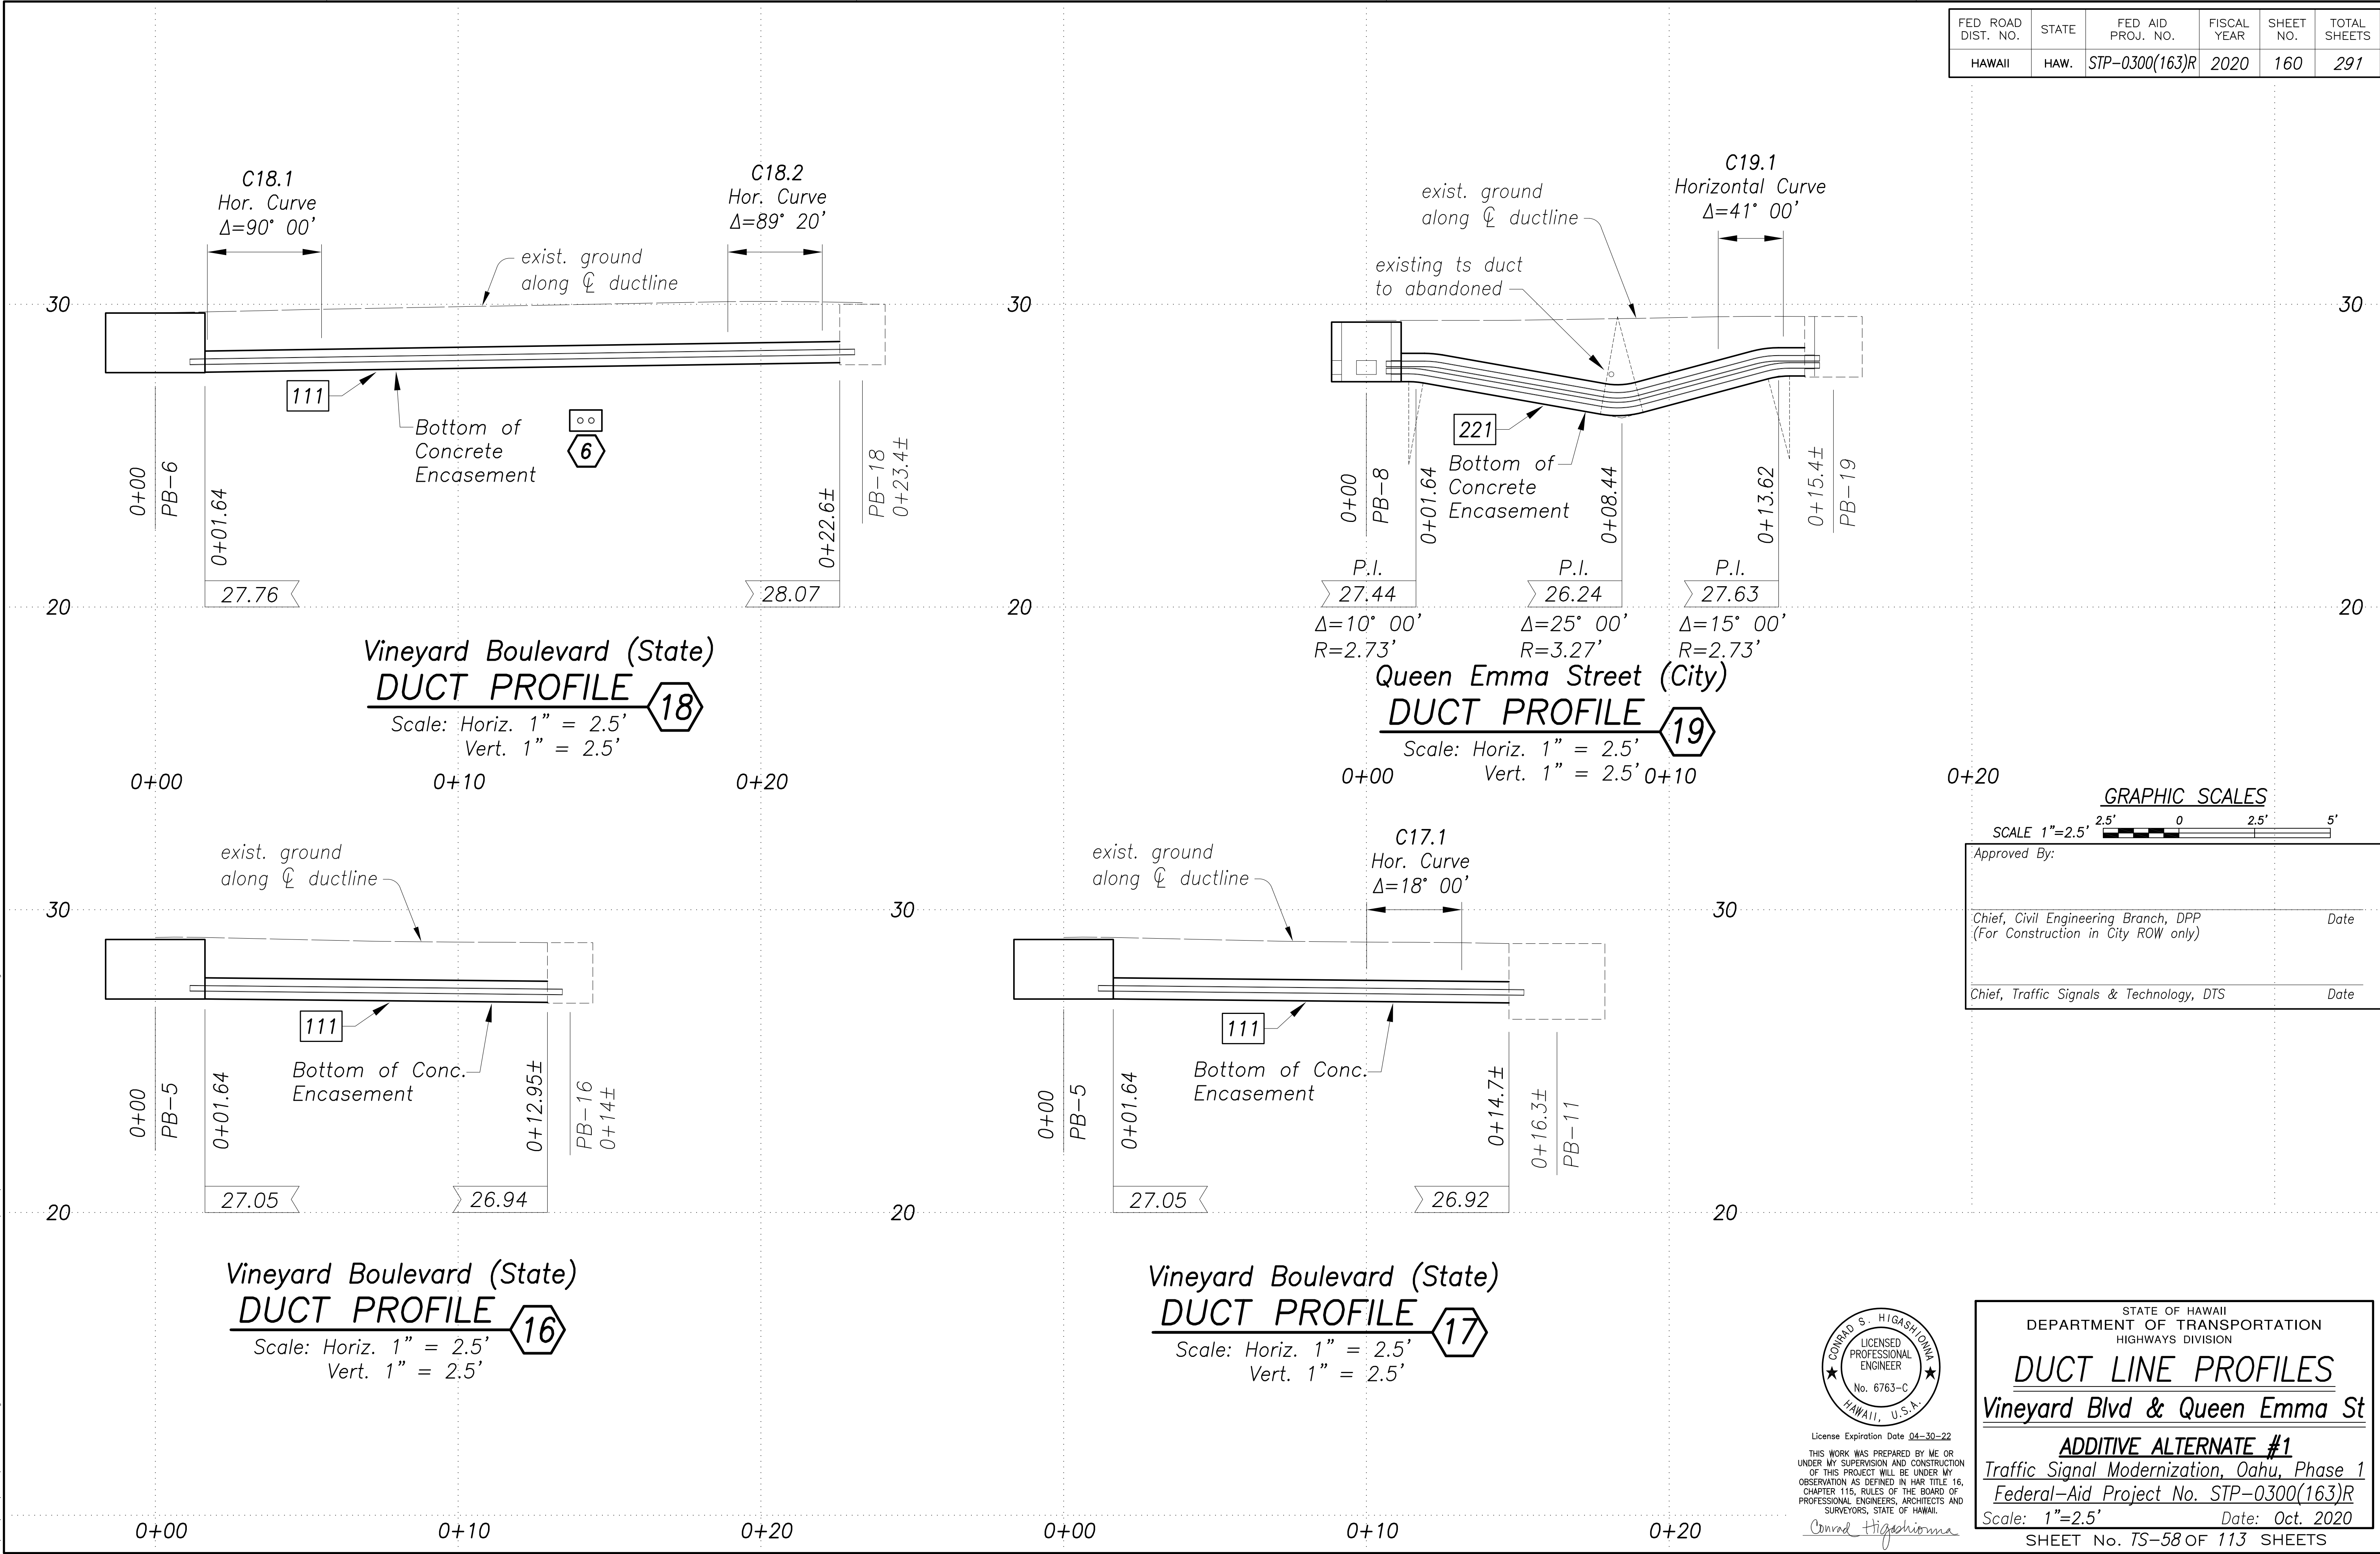

SURVEY PLOTTED BY	DATE
DRAWN BY	
DESIGNED BY	
CHECKED BY	
NOTE BOOK	
QUANTITIES BY	
CHECKED BY	
No.	

New 18, 2020-11-10m
N:\CAO\DWG\2015\1512-Traffic Signal Modernization @ Various Locations P&E\FINAL\160 Duct Line Profile V-16 & 17 & 18 & 19.dwg


GRAPHIC SCALES

SCALE 1"=2.5' 2.5' 0 2.5' 5'

Approved By:

Chief, Civil Engineering Branch, DPP (For Construction in City ROW only) Date

Chief, Traffic Signals & Technology, DTS Date

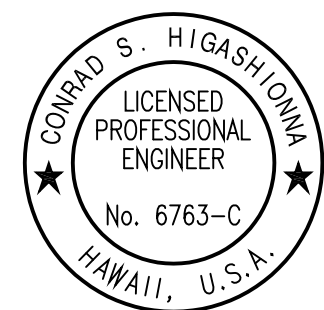

License Expiration Date 04-30-22

THIS WORK WAS PREPARED BY ME OR UNDER MY SUPERVISION AND CONSTRUCTION OF THIS PROJECT WILL BE UNDER MY OBSERVATION AS DEFINED IN HAWAII TITLE 16, CHAPTER 115, RULES OF THE BOARD OF PROFESSIONAL ENGINEERS, ARCHITECTS AND SURVEYORS, STATE OF HAWAII.

Conrad Higashimura

STATE OF HAWAII
DEPARTMENT OF TRANSPORTATION
HIGHWAYS DIVISION

DUCT LINE PROFILES

Vineyard Blvd & Queen Emma St

ADDITIVE ALTERNATE #1

Traffic Signal Modernization, Oahu, Phase 1

Federal-Aid Project No. STP-0300(163)R

Scale: 1"=2.5' Date: Oct. 2020

SHEET No. TS-58 OF 113 SHEETS