



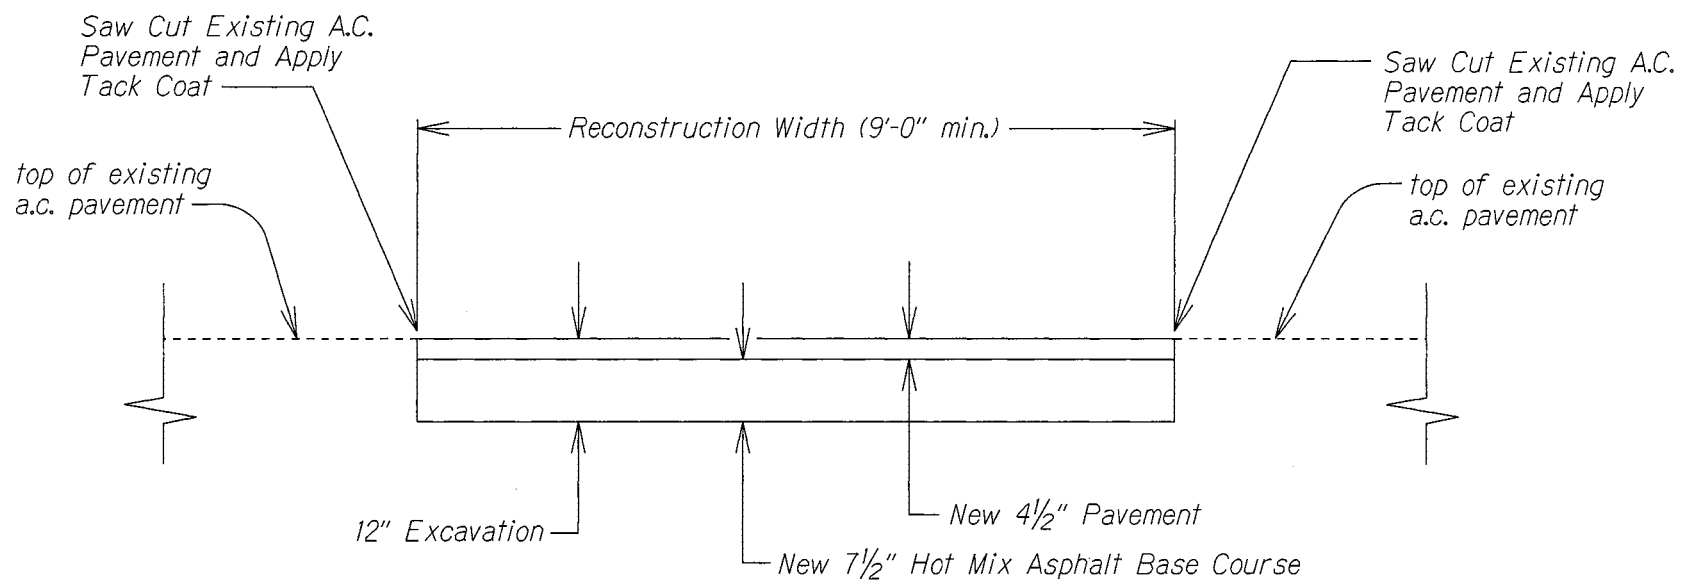

TYPICAL RECONSTRUCTION SECTION - 12"


NOT TO SCALE

STP-0300(158)
FIGURE 1

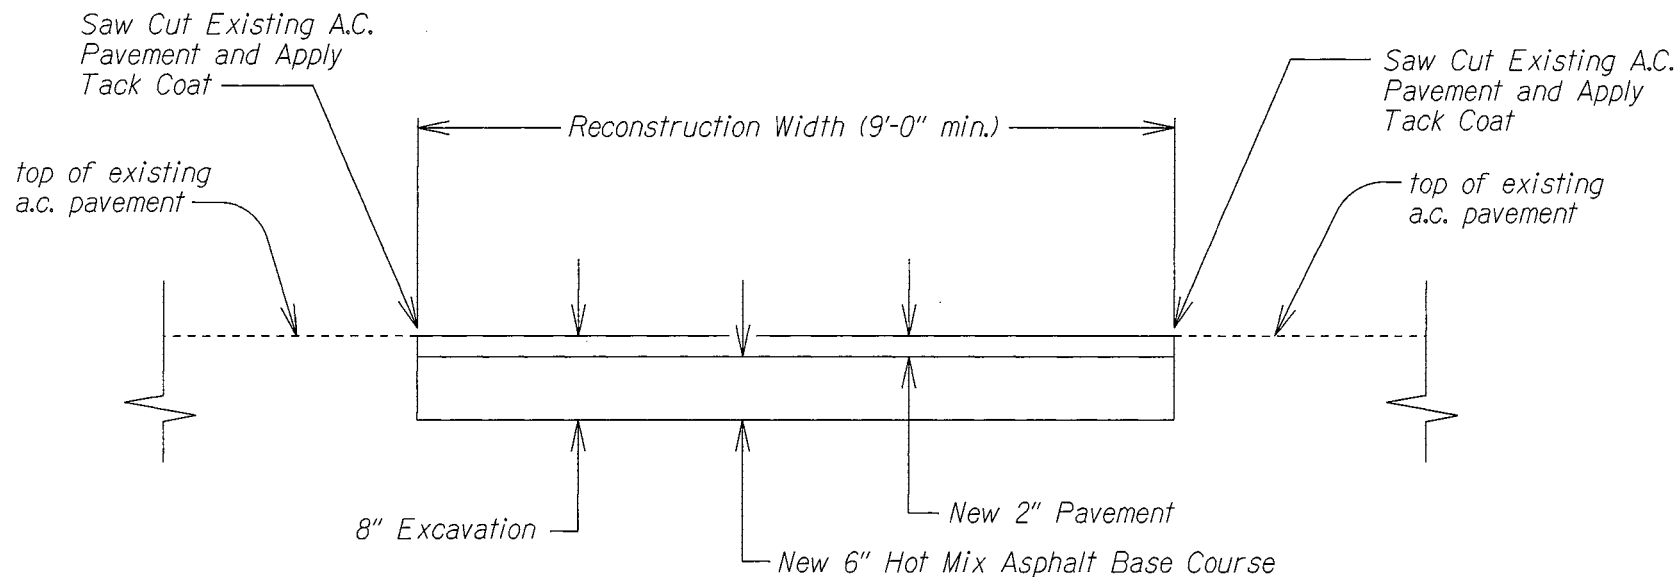

TYPICAL RECONSTRUCTION SECTION - 8"

NOT TO SCALE

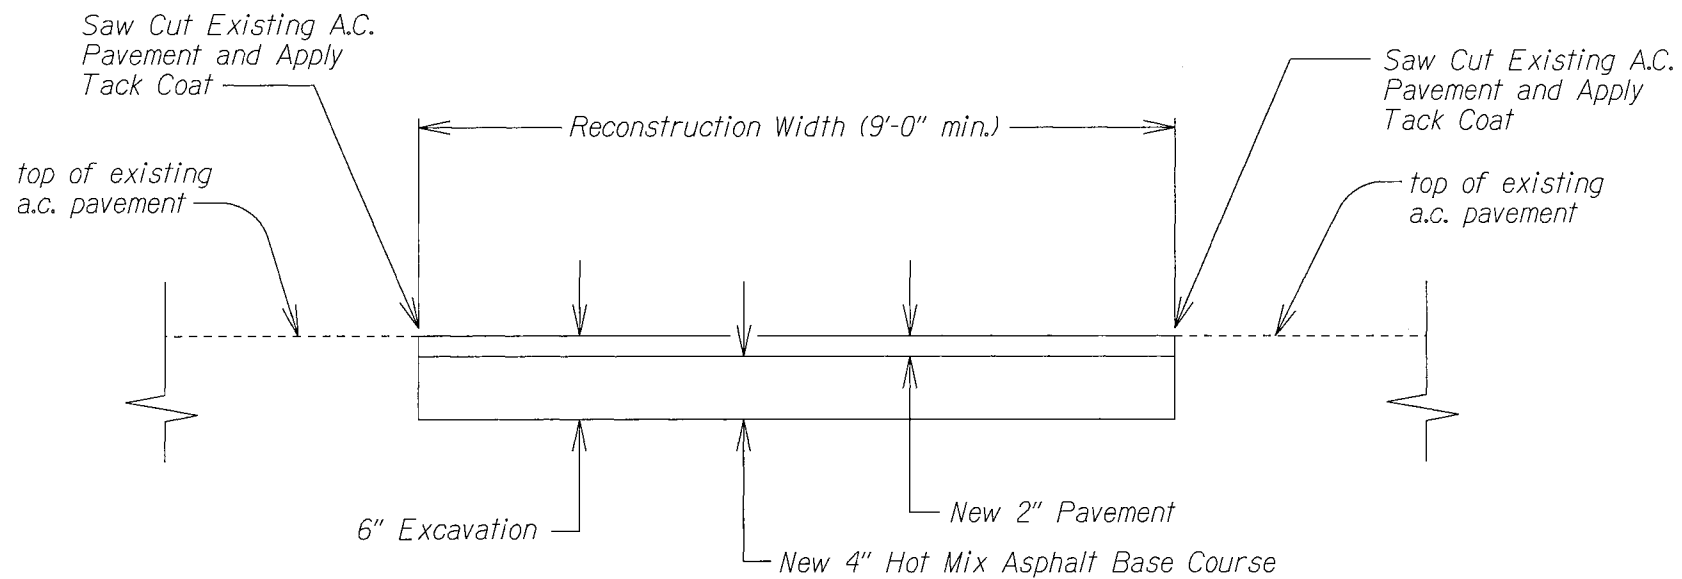

TYPICAL RECONSTRUCTION SECTION - 6"

NOT TO SCALE