


FED. ROAD DIST. No.	STATE	FED. AID PROJ. No.	FISCAL YEAR	SHEET No.	TOTAL SHEETS
HAWAII	HAW.	-800210	1958	23	50

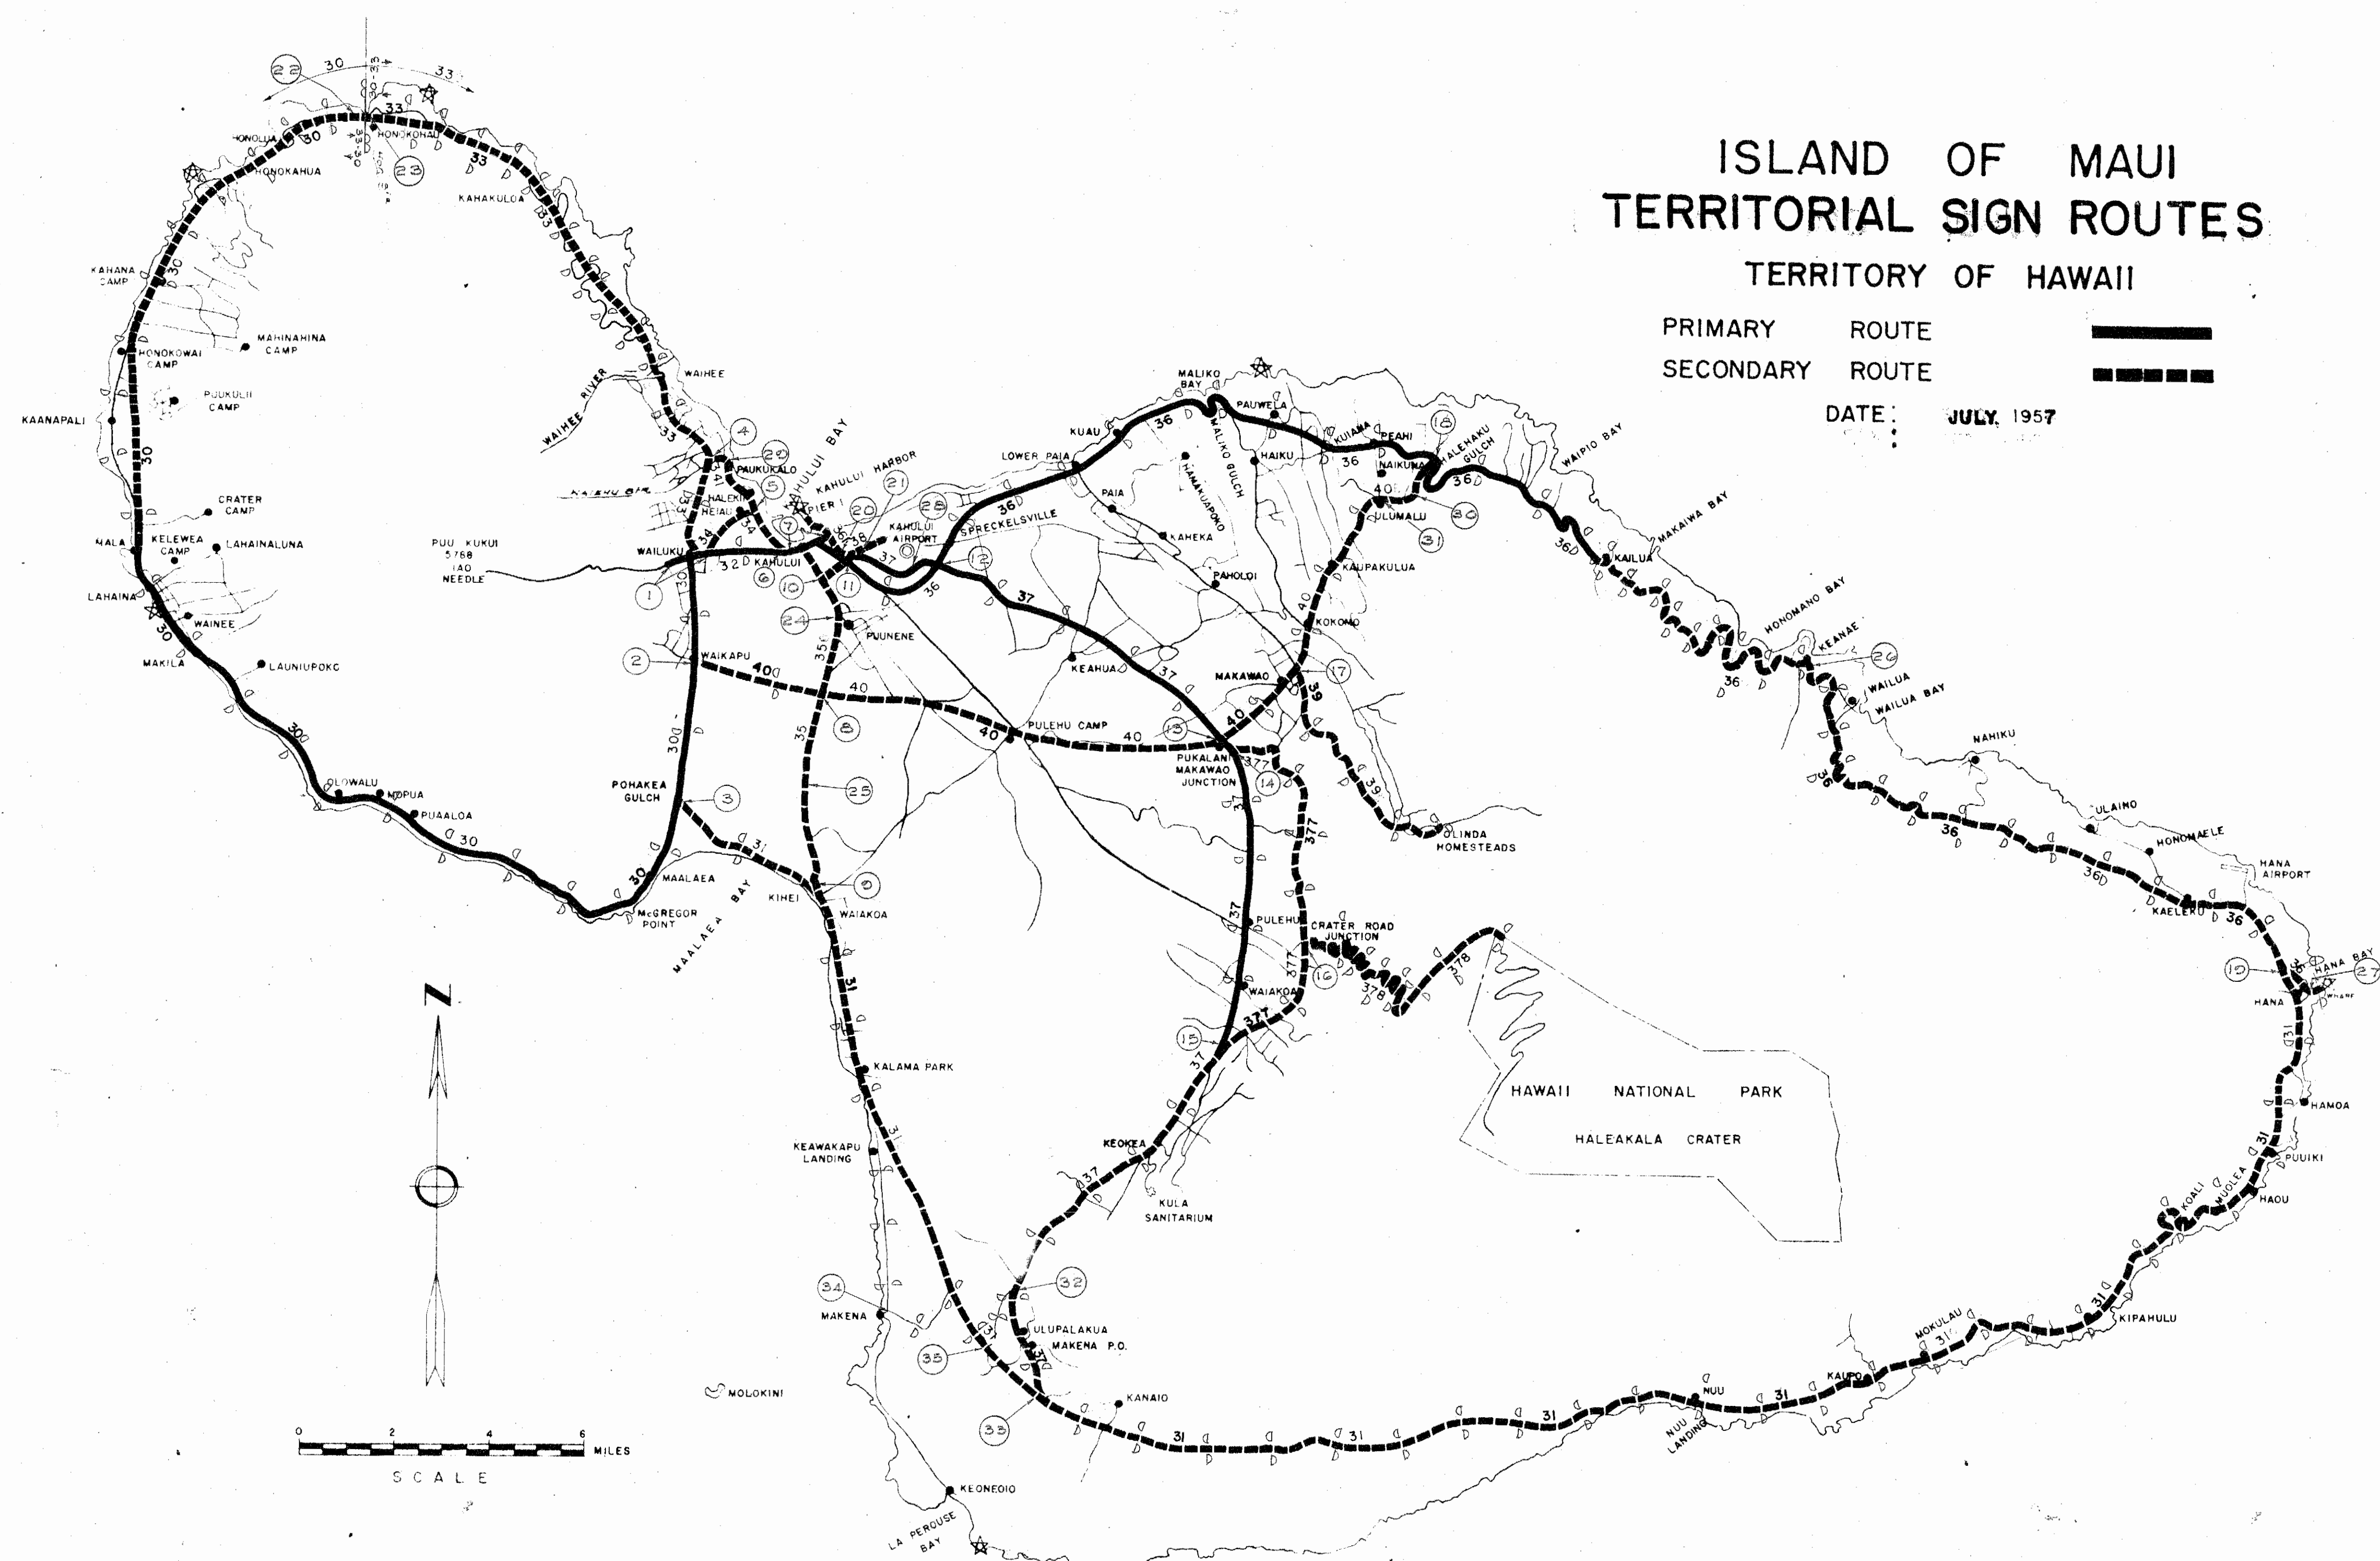

ISLAND OF MAUI

TERRITORIAL SIGN ROUTES

TERRITORY OF HAWAII

PRIMARY ROUTE
 SECONDARY ROUTE

DATE: JULY, 1957

NOTE: 1. INDICATE TYPE "A" ASSEY.
 2. 3. 4. ETC. INDICATE TYPE "B" ASSEMBLIES, ETC. AT
 INTERSECTIONS. SEE SHEETS, No. 4 & 5.

PRINTED ON DIEFO 1000H CLEANPRINT

FED. ROAD DIST. NO.	STATE	FED. AID PROJ. NO.	FISCAL YEAR	SHEET No.	TOT. SHEETS
HAWAII	HAWAII	ES00002(1)	1958	25	30

SECONDARY ROUTE

SIGN ROUTE (Name of Highway and Route No.)	POSTS		ASSEMBLY TYPE	ROUTE MARKERS		M-3 JCT	M-7R M-7L		M-8R M-8L		M-9R M-9L		M-10R M-10L		M-11 M-12		M-13R M-13L		M-14R M-14L		M-21-N NORTH M-21-E EAST M-21-S SOUTH M-21-W WEST				
	QUAN	LENGTH POST LENGTH		A	B		QUAN	ROUTE NUMBER	R	L	R	L	R	L	R	L			R	L	R	L	N	E	S
375-HALEAKALA H'WY.	13	8'-10" 114'-10"	17		15	375										1									
	4	5'-2" 39'-10"			2	377																			
31-KIHEI ROAD	7	8'-10" 64'-10"	25	1	21	31	3		1				1	1	1	1									1
	5	5'-2" 48'-2"			2	30																			
	2	10'-10" 97'-8"			4	35																			
	5	11'-2" 58'-2"																							
31-MAKENA ROAD	10	8'-10" 88'-4"	16		14	31			1				1	2			1								
	6	5'-2" 58'-6"			2	37																			
31-PILANI H'WY.	22	8'-10" 194'-4"	23		23	31																			1
	1	5'-2" 5'-2"																							
31-HANA H'WY.	22	8'-10" 194'-4"	30	1	30	31			1								1								
	7	10'-10" 75'-10"			2	36																			
	2	11'-2" 23'-6"																							
37-KULA H'WY.	2	8'-10" 17'-8"	5	3	5	37	3					1	1	1		2									
	6	5'-2" 58'-6"			6	31																			

DIRECTIONAL MARKERS					RTE. MARKERS				No. 5 CHANNEL POST			
QUAN	DESCRIPTION	QUAN	DESCRIPTION	QUAN	DESCRIPTION	QUAN	RTE. MC.	QUAN	RTE. NO.	QUAN	LGTH./POST	TOTAL LGTH.
32	M-2-JCT.	1	M-10-R	3	M-21-N	104	31	7	39	21	2'	0"
1	M-7-L	43	M-12	4	M-21-E	58	32	4	40	11	0'	0"
1	M-7-L	40	M-13-R	4	M-21-W	50	33	15	135	12	0'	0"
3	M-8-L	33	M-14-R	55		34	12	34	1	12	0'	0"
3	M-8-L	33	M-17 By-Pass	35		35	24	37	77			
27	M-9-L	2	M-16-Alt.	113		36	19	37				
15	M-10-L	1		50		37						

SHEET No. 2 OF 4 SHEETS

6019.25

FED. ROAD DIST. NO.	STATE	FED. AID PROJ. NO.	FISCAL YEAR	SHEET NO.	TOTAL SHEETS
HAWAII	HAW	F-3-L-000-20	1958	26	30

SURVEY PLOTTED BY	DATE
ORIGINAL PLAN	
TRACED BY	
NOTED BY	
CHECKED BY	
NO.	

