

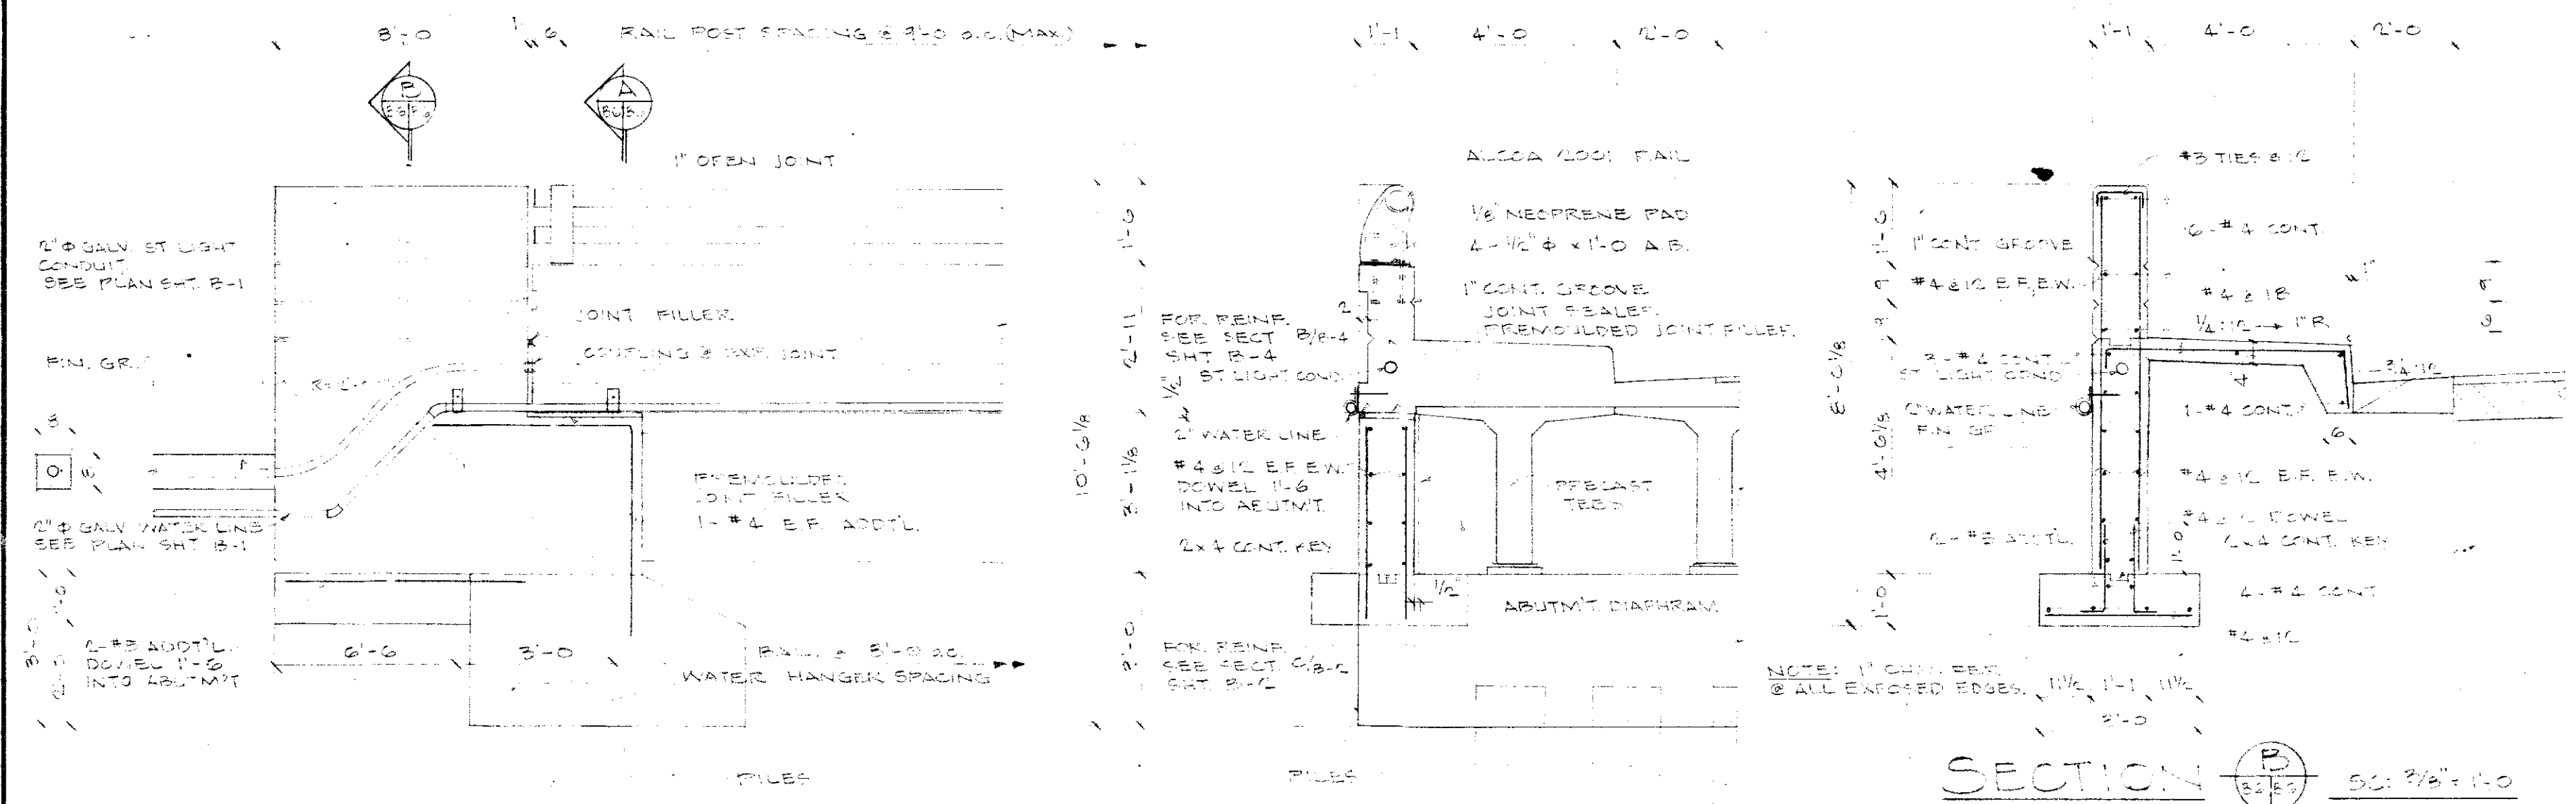
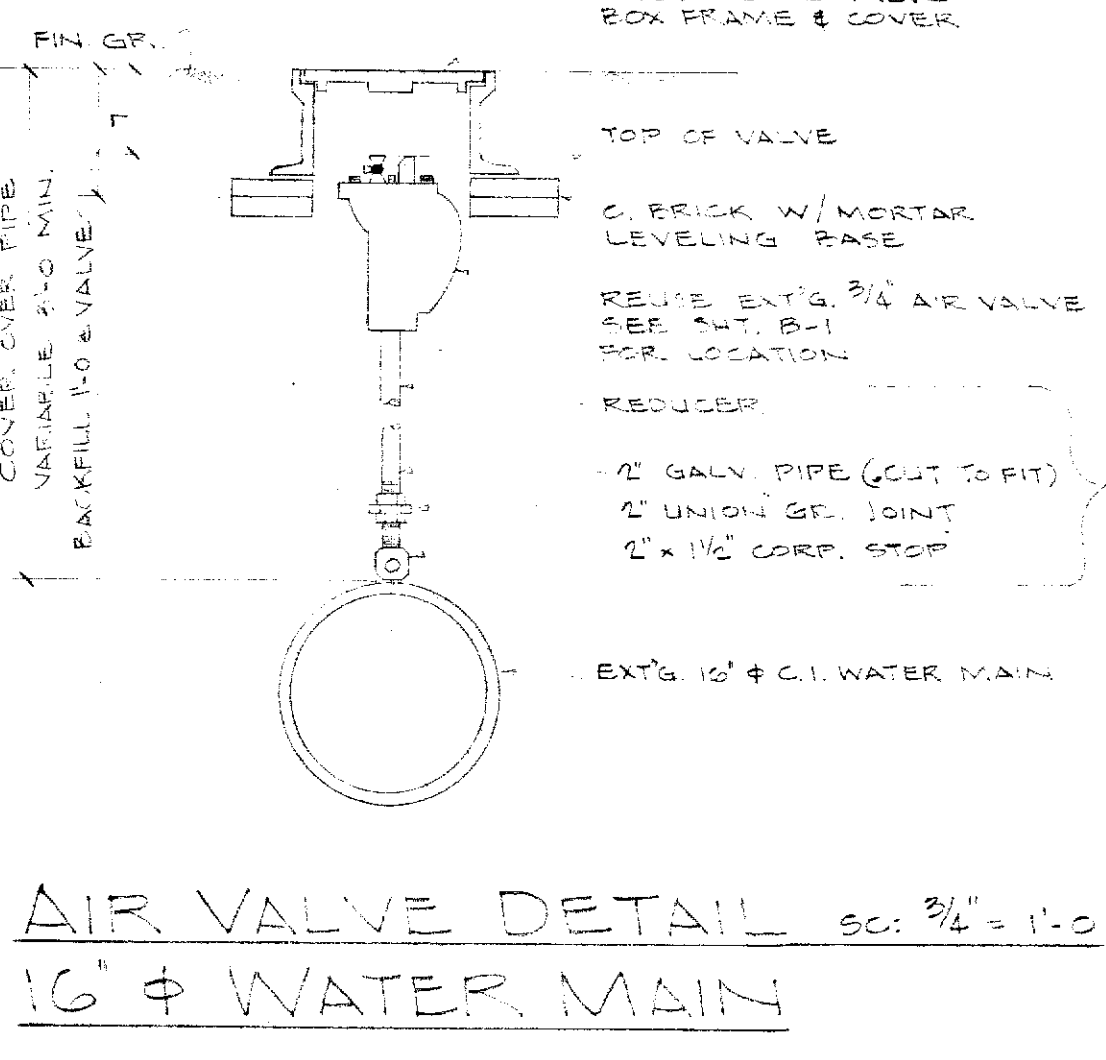
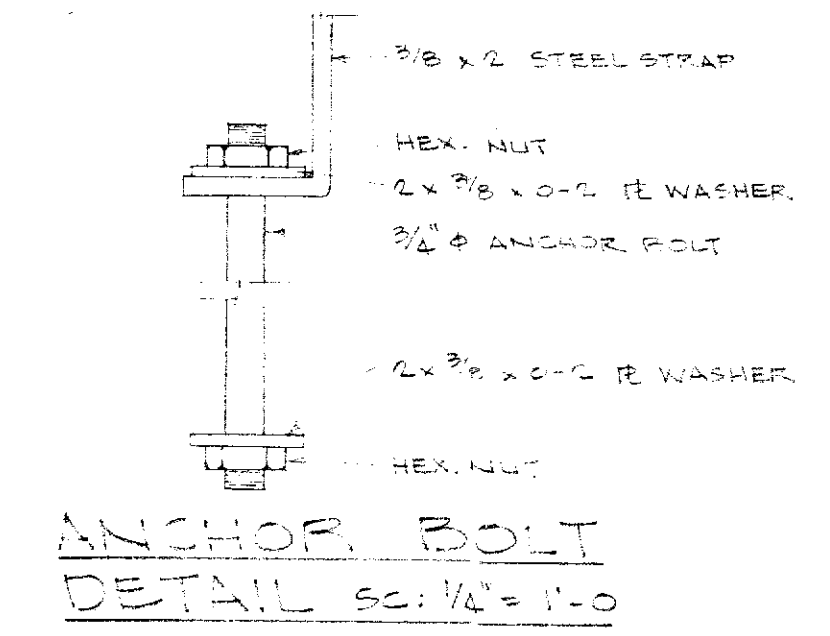
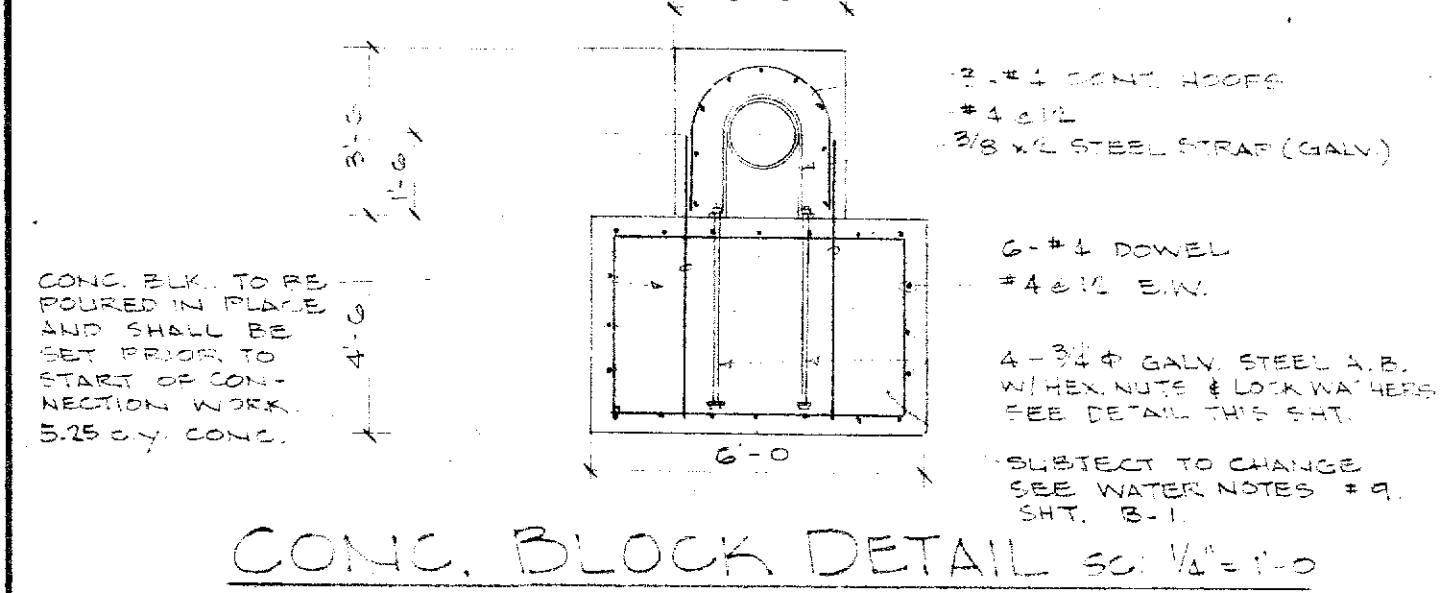
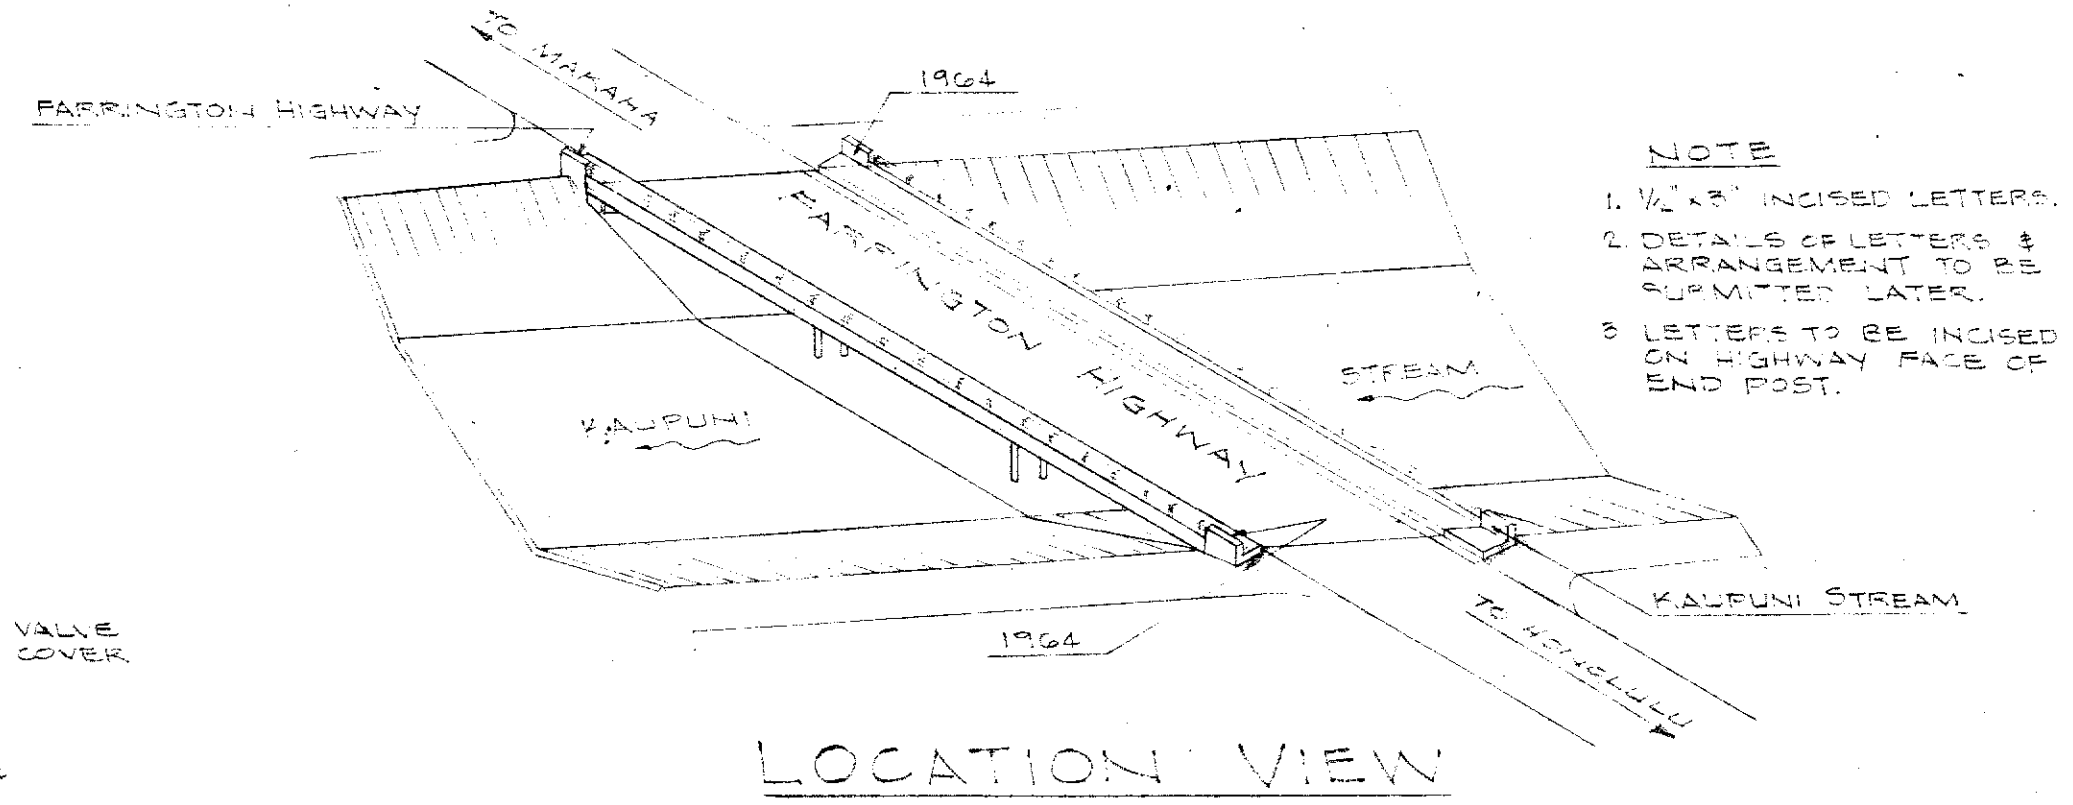
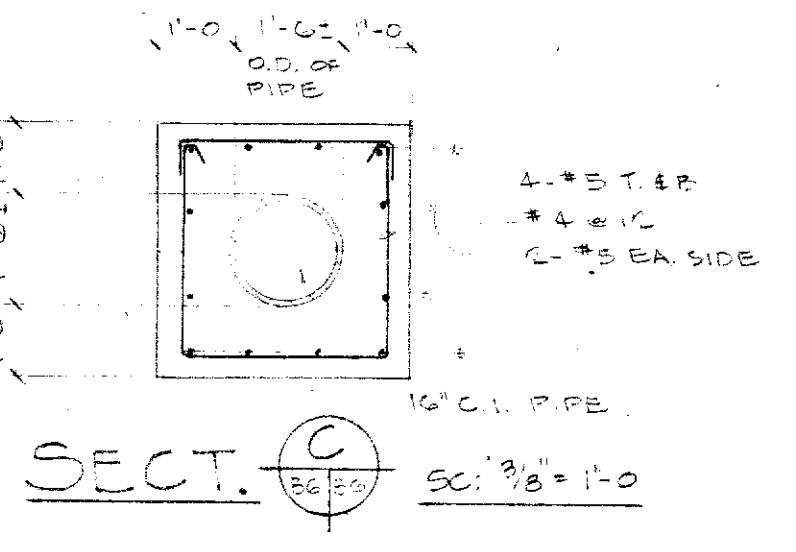
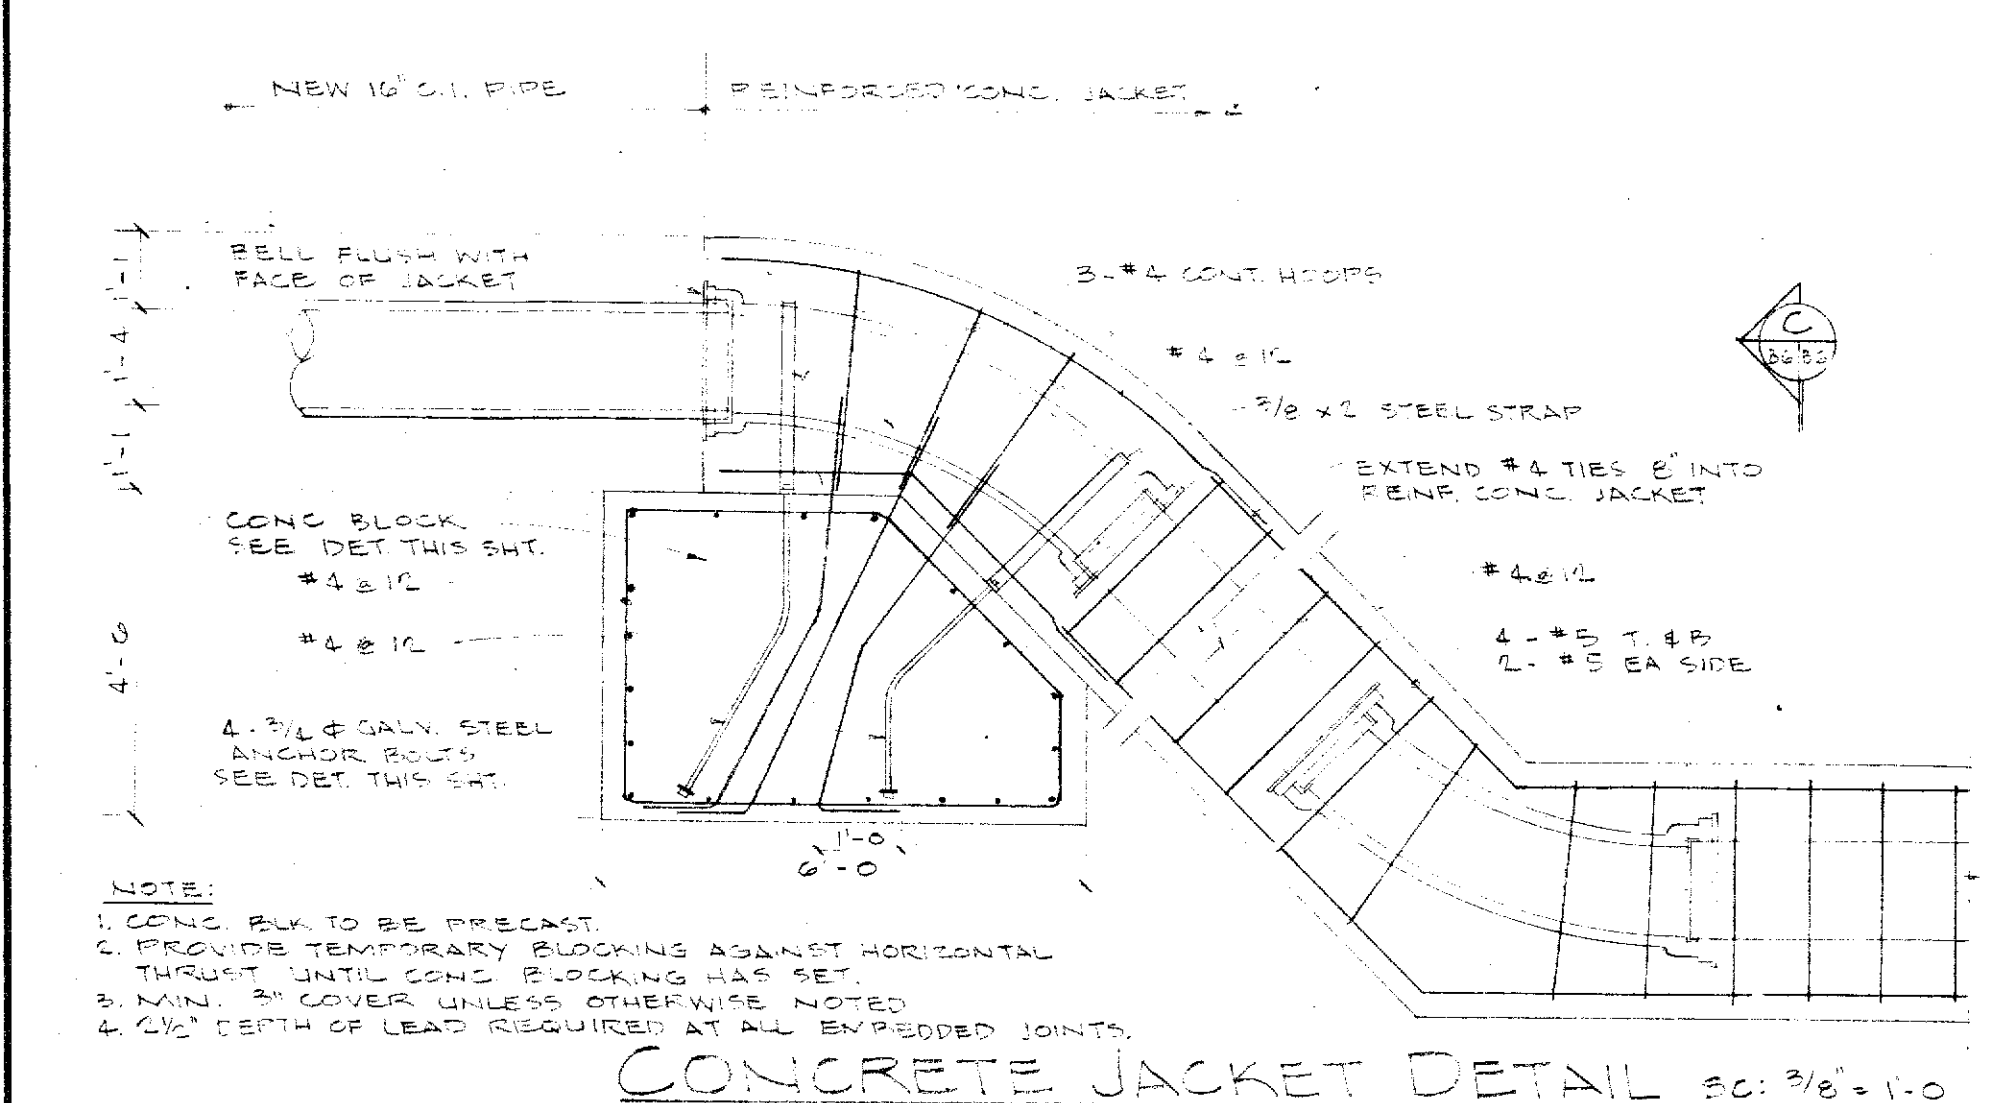
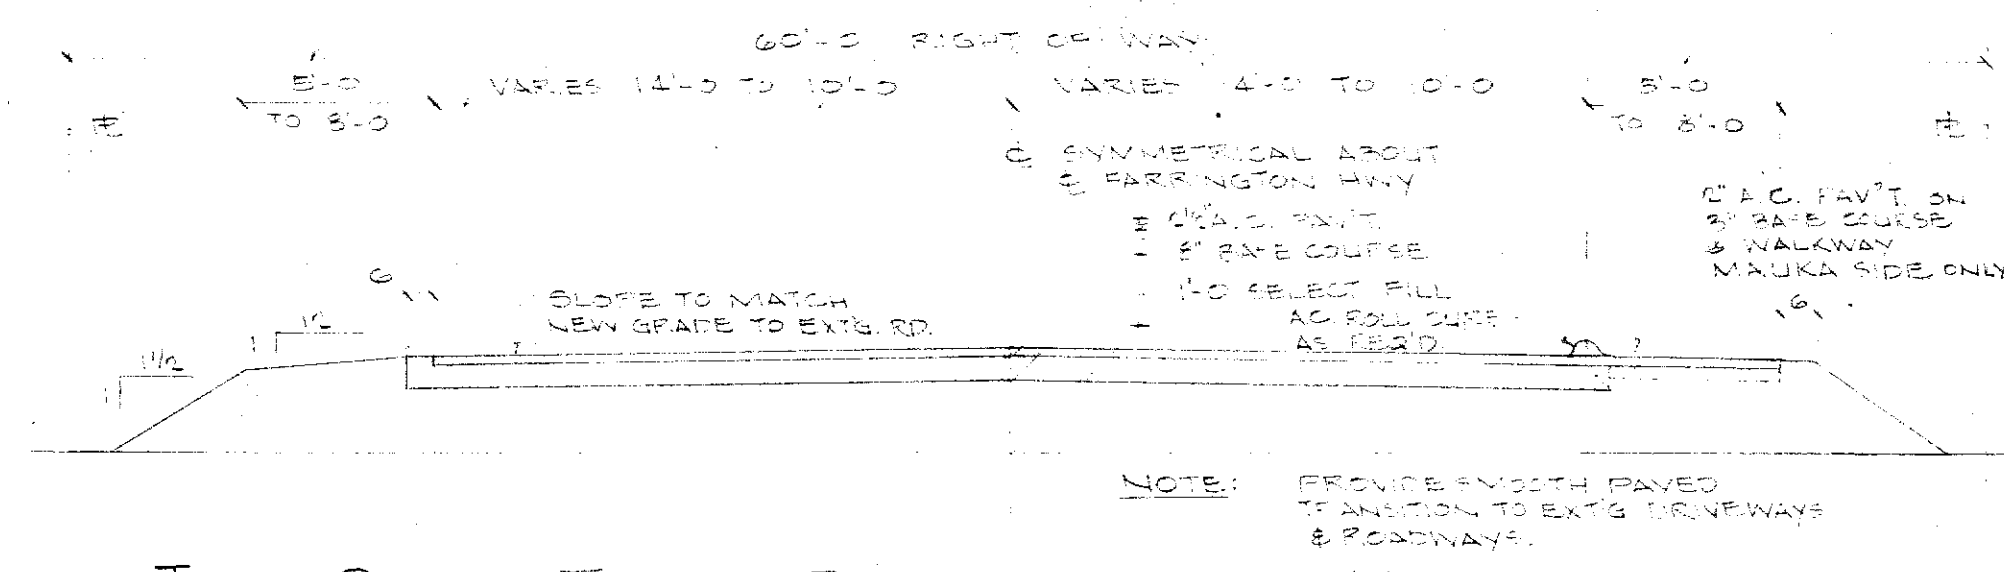


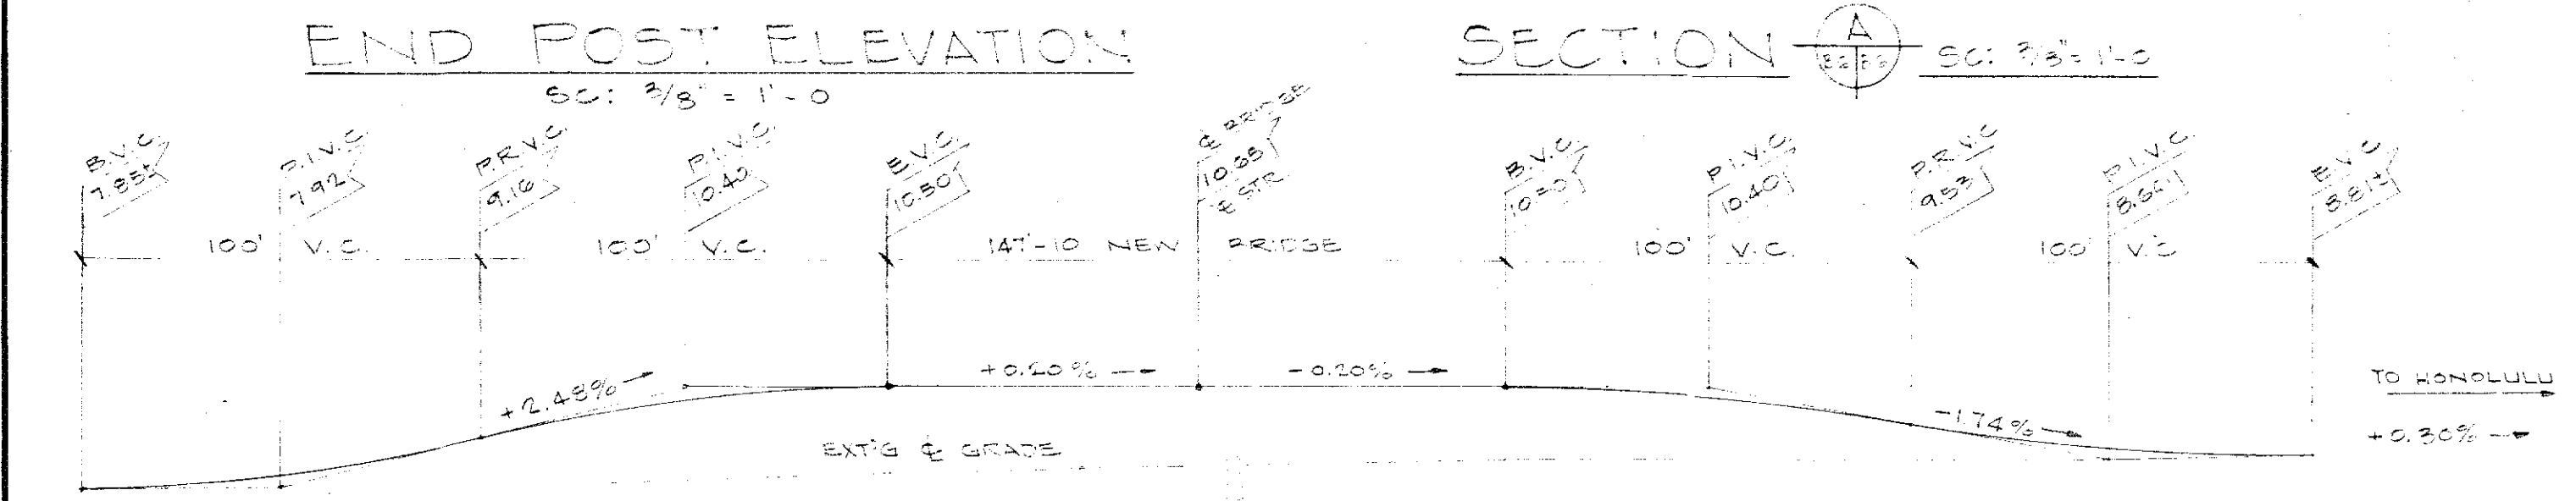

SPECIFICATION FOR ALUMINUM RAILING

ITEM	DESCRIPTION	ALLOY	UNIT WT.
TOP RAIL	ALUMINUM PIPE 4" O.D. X 1/8" THICK WALL	6061-T6	1.75 #/FT.
BOTT. RAIL	ALUMINUM PIPE 3 1/2" O.D. X 1/8" THICK WALL	6061-T6	1.50 #/FT.

* RAIL POST FINISH: FRONT, TOP AND REAR FACES OF POST SHALL RECEIVE A STANDARD SCRATCH RELISH FINISH, ALCOA OR APPROVED EQUAL.

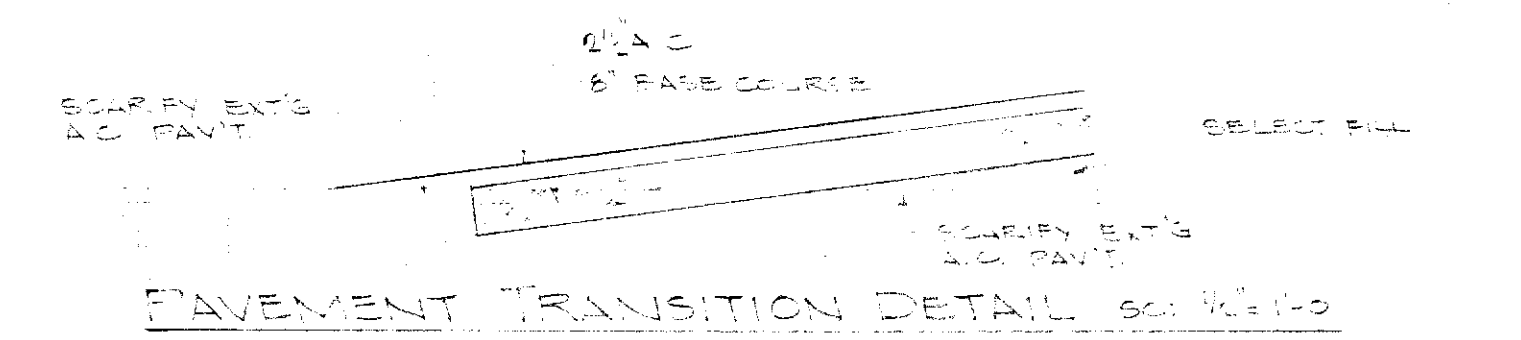

RAIL, ROAD & WATER DETAILS

BRIDGE DETAILS
KAUPUNI CHANNEL K-1
WAIAHAE IKI WATERSHED
WAIAHAE, OAHU, HAWAII

DEPARTMENT OF PUBLIC WORKS
CITY AND COUNTY OF HONOLULU
DIVISION OF ENGINEERING
AND

U. S. DEPARTMENT OF AGRICULTURE
SOIL CONSERVATION SERVICE

 ASST. CHIEF ENGINEER, BOARD OF WATER SUPPLY

NO. 313 (November 1955)