



FED. ROAD DIST. NO.	STATE	FED. AID PROJ. NO.	FISCAL YEAR	SHEET NO.	TOTAL SHEETS
HAWAII	HAW.	STP-0300(125)	2011	50	55

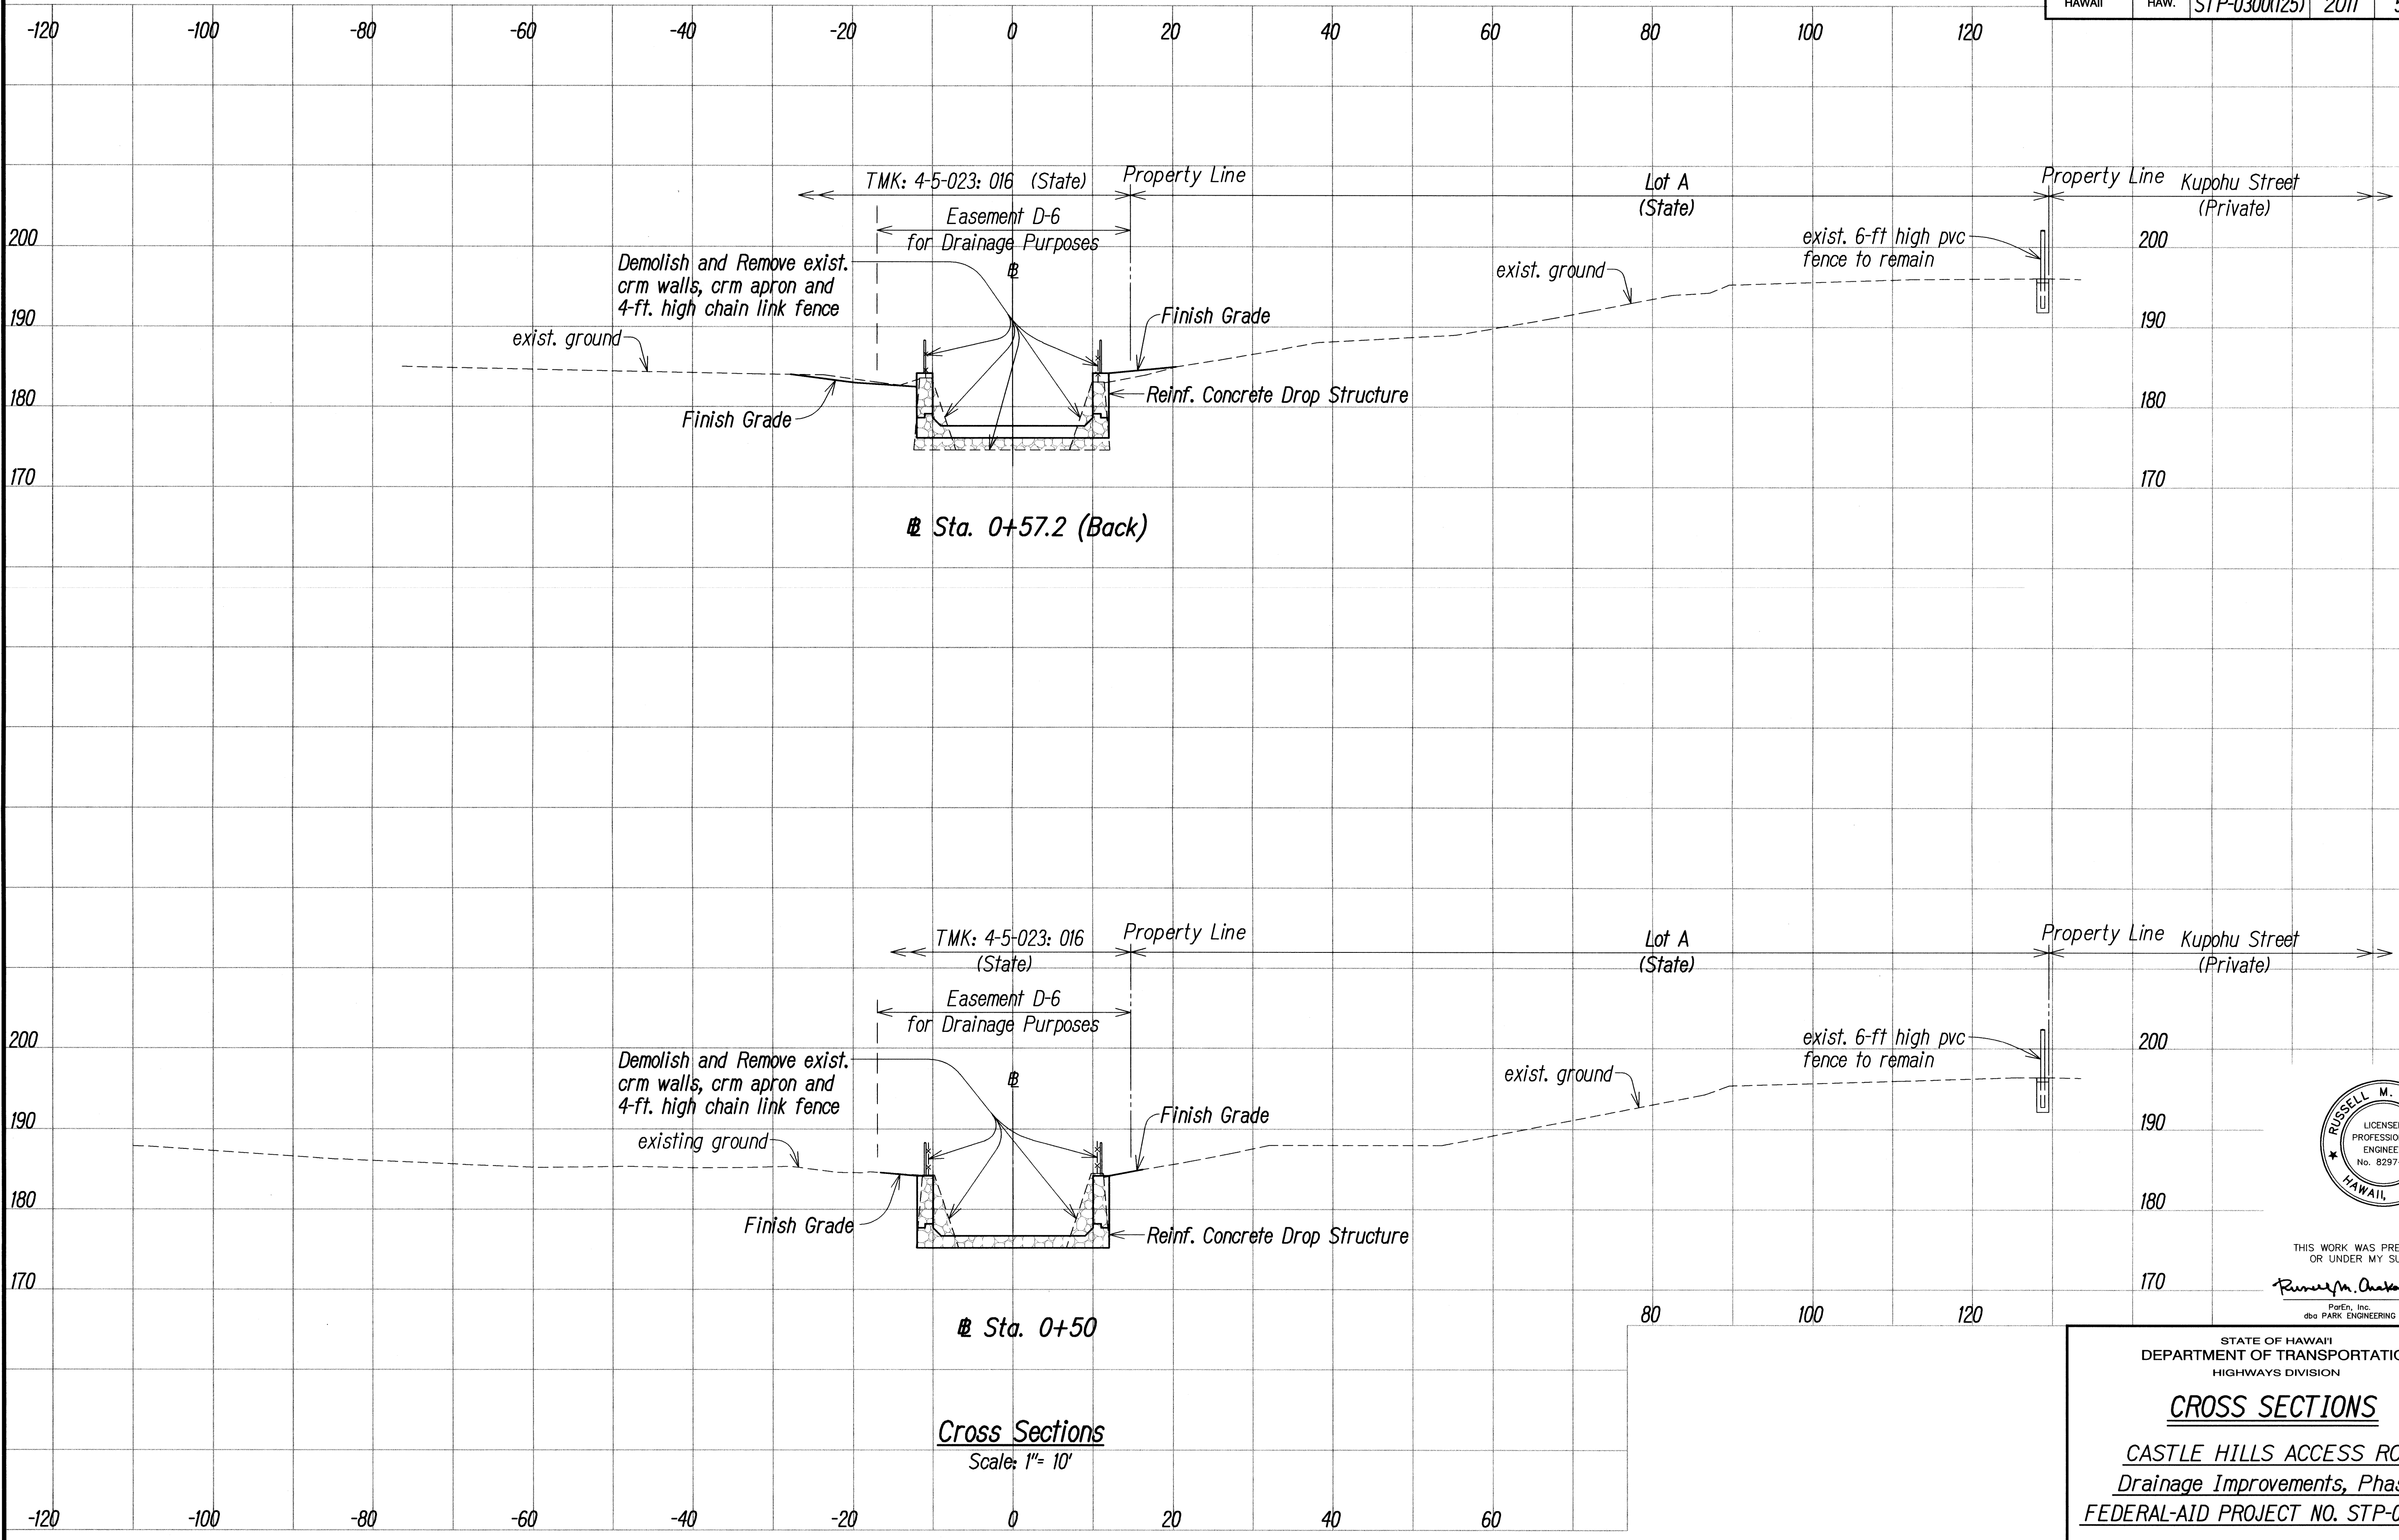

DESIGNED BY	DATE
TRACED BY	
NOTED BY	
QUANTITIES BY	
CHECKED BY	

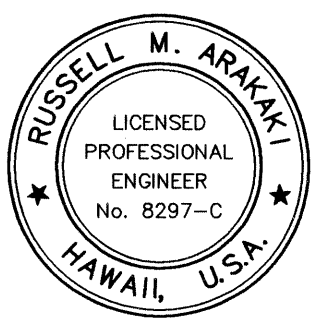

THIS WORK WAS PREPARED BY ME
OR UNDER MY SUPERVISION.
Russell M. Araki
APR 30, 2012
LIC. EXP. DATE

STATE OF HAWAII
DEPARTMENT OF TRANSPORTATION
HIGHWAYS DIVISION



CROSS SECTIONS

CASTLE HILLS ACCESS ROAD
Drainage Improvements, Phase 2
FEDERAL-AID PROJECT NO. STP-0300(125)

Scale: As Shown Date: December 2011

SHEET No. *XSI* OF *XS6* SHEETS

FED. ROAD DIST. NO.	STATE	FED. AID PROJ. NO.	FISCAL YEAR	SHEET NO.	TOTAL SHEETS
HAWAII	HAW.	STP-0300(125)	2011	51	55

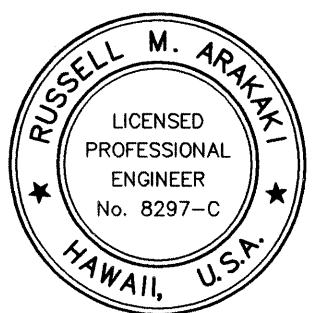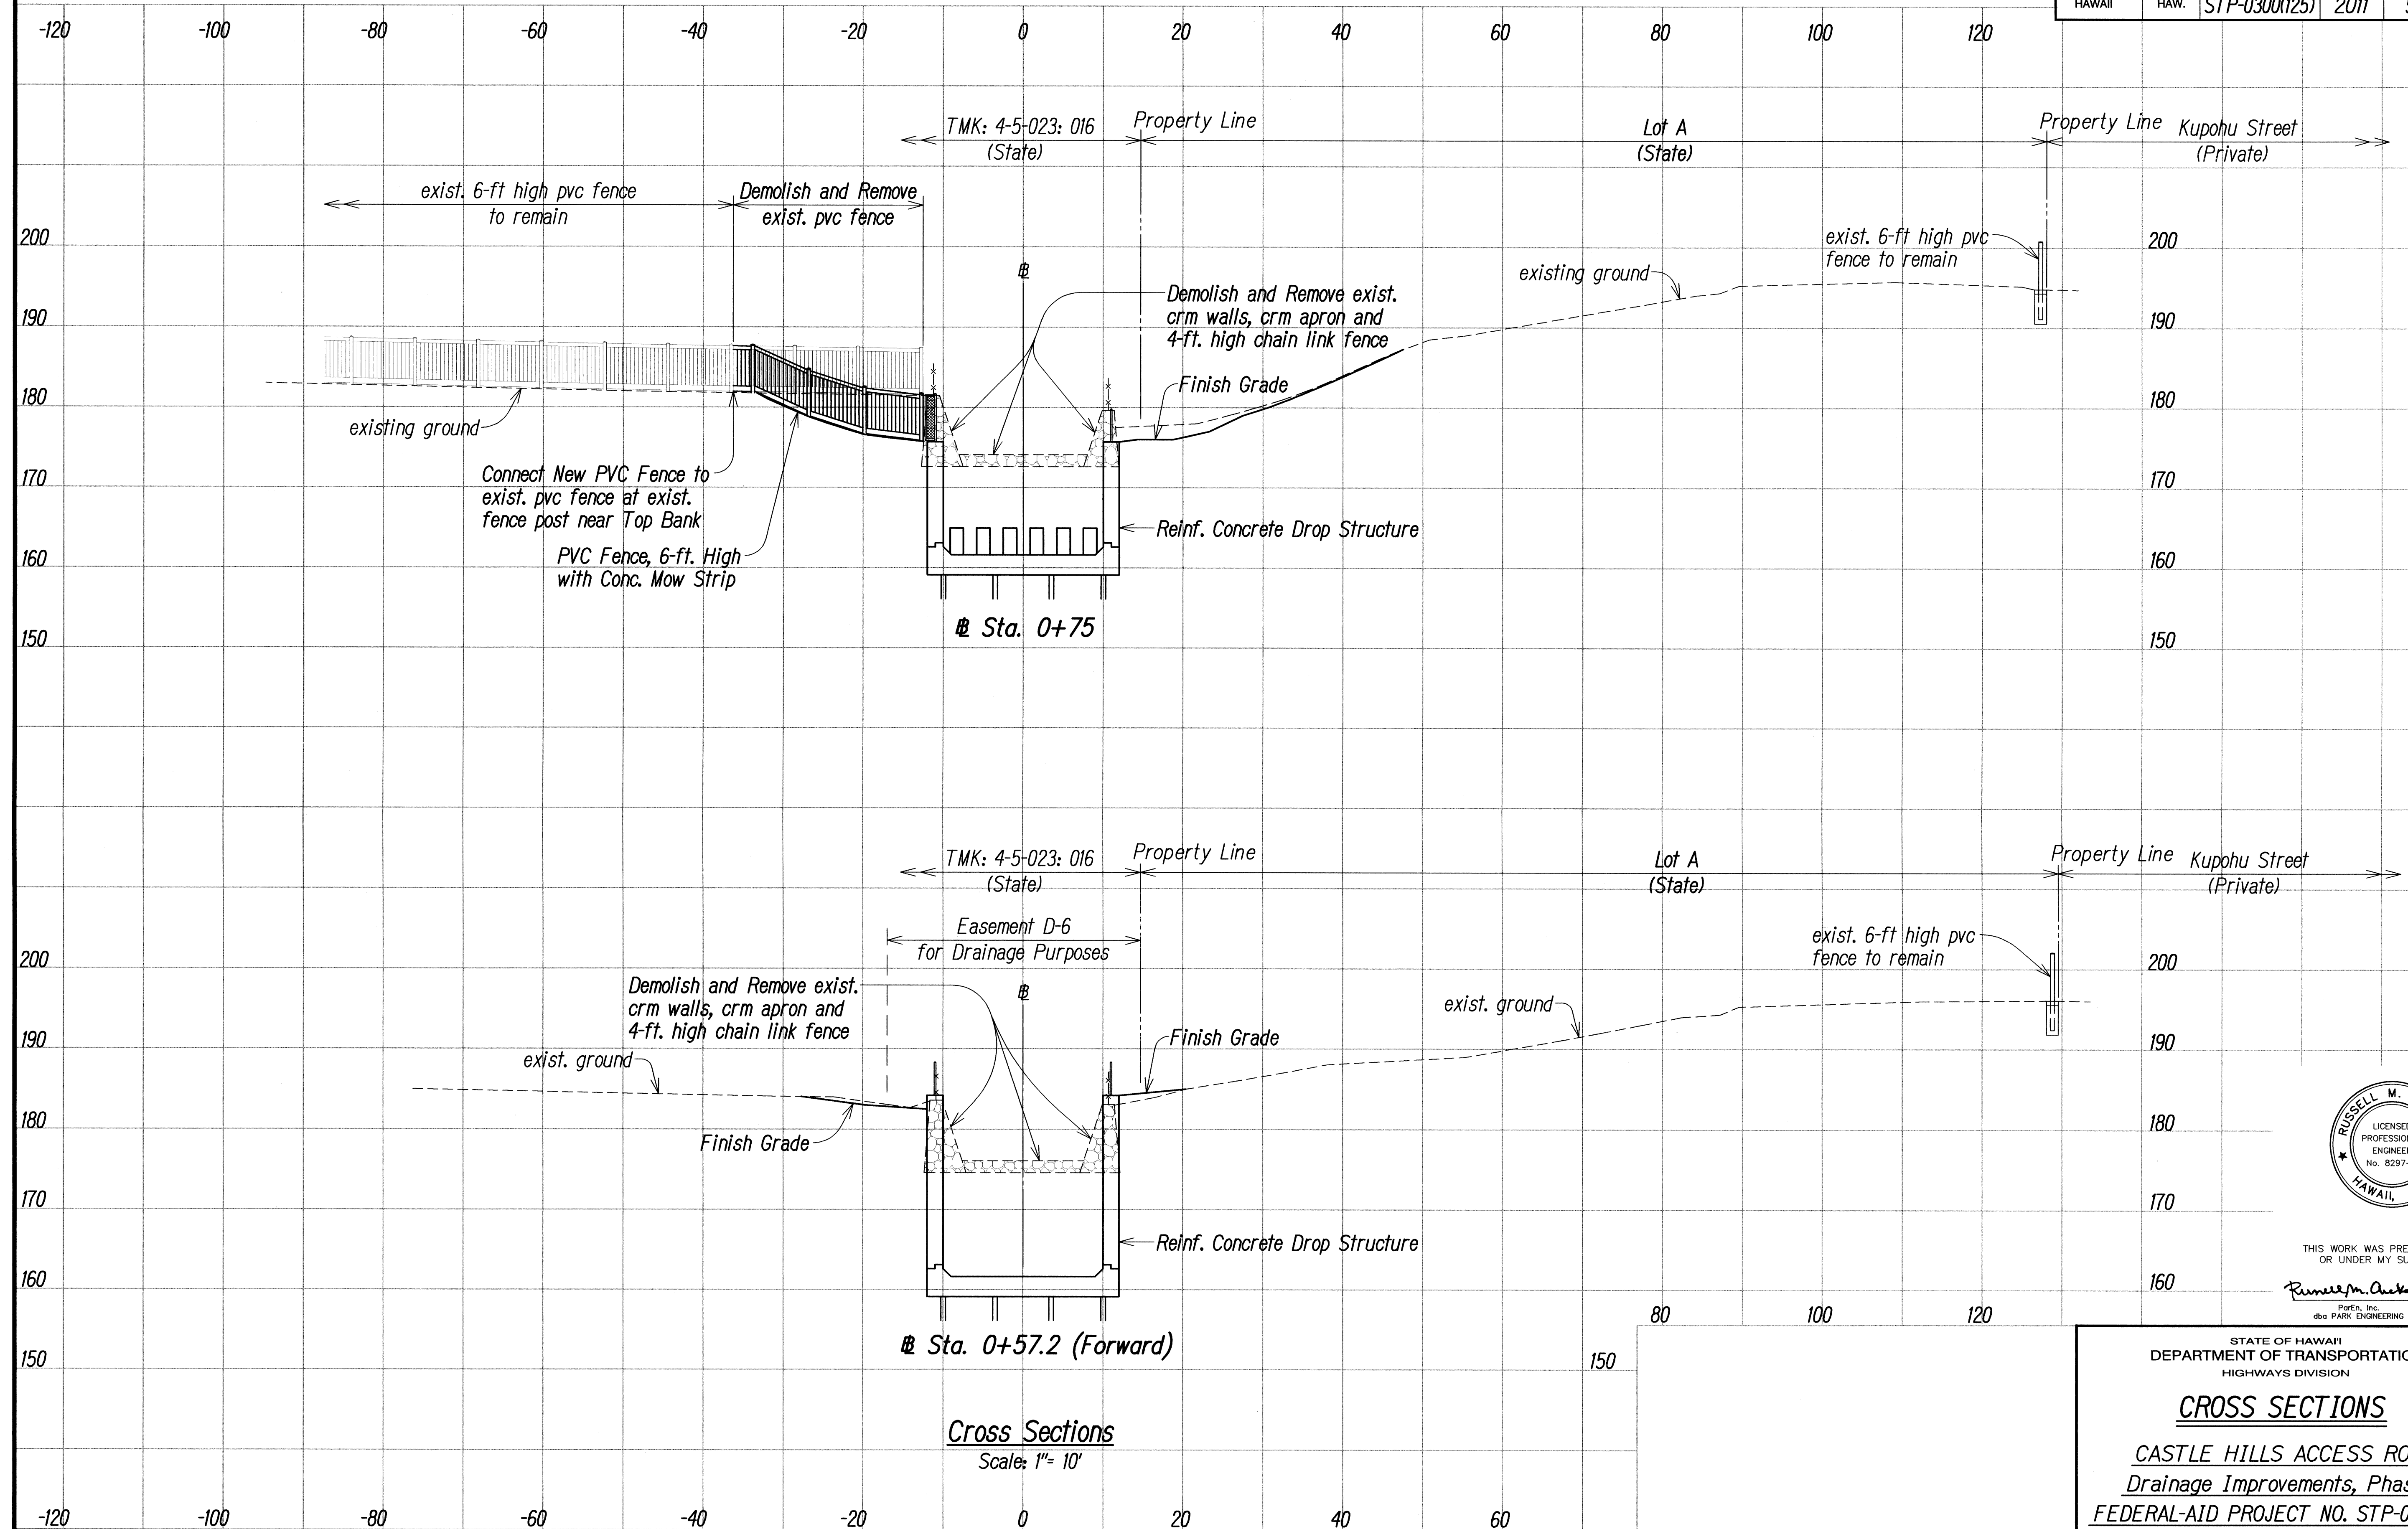

THIS WORK WAS PREPARED BY ME OR UNDER MY SUPERVISION.

Russell M. Araki
RMA, Inc.
dba PARK ENGINEERING
APRIL 30, 2012
LIC. EXP. DATE

STATE OF HAWAII
DEPARTMENT OF TRANSPORTATION
HIGHWAYS DIVISION

CROSS SECTIONS

CASTLE HILLS ACCESS ROAD
Drainage Improvements, Phase 2
FEDERAL-AID PROJECT NO. STP-0300(125)



Scale: As Shown Date: December 2011

SHEET No. XS2 OF XS6 SHEETS

Wed, 07 Dec 2011 - 9:12am
D:\Project\STATE\DOT\CASHILLS\DESIGN PHASE 2\51-Cashills-ph2-XSect-02.dwg

ORIGINAL PLAN	SURVEY PLOTTED BY	DATE
NOTE BOOK	DRAWN BY	
No.	DESIGNED BY	
	QUANTITIES BY	
	CHECKED BY	

FED. ROAD DIST. NO.	STATE	FED. AID PROJ. NO.	FISCAL YEAR	SHEET NO.	TOTAL SHEETS
HAWAII	HAW.	STP-0300(125)	2011	52	55

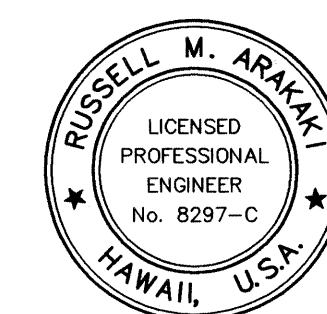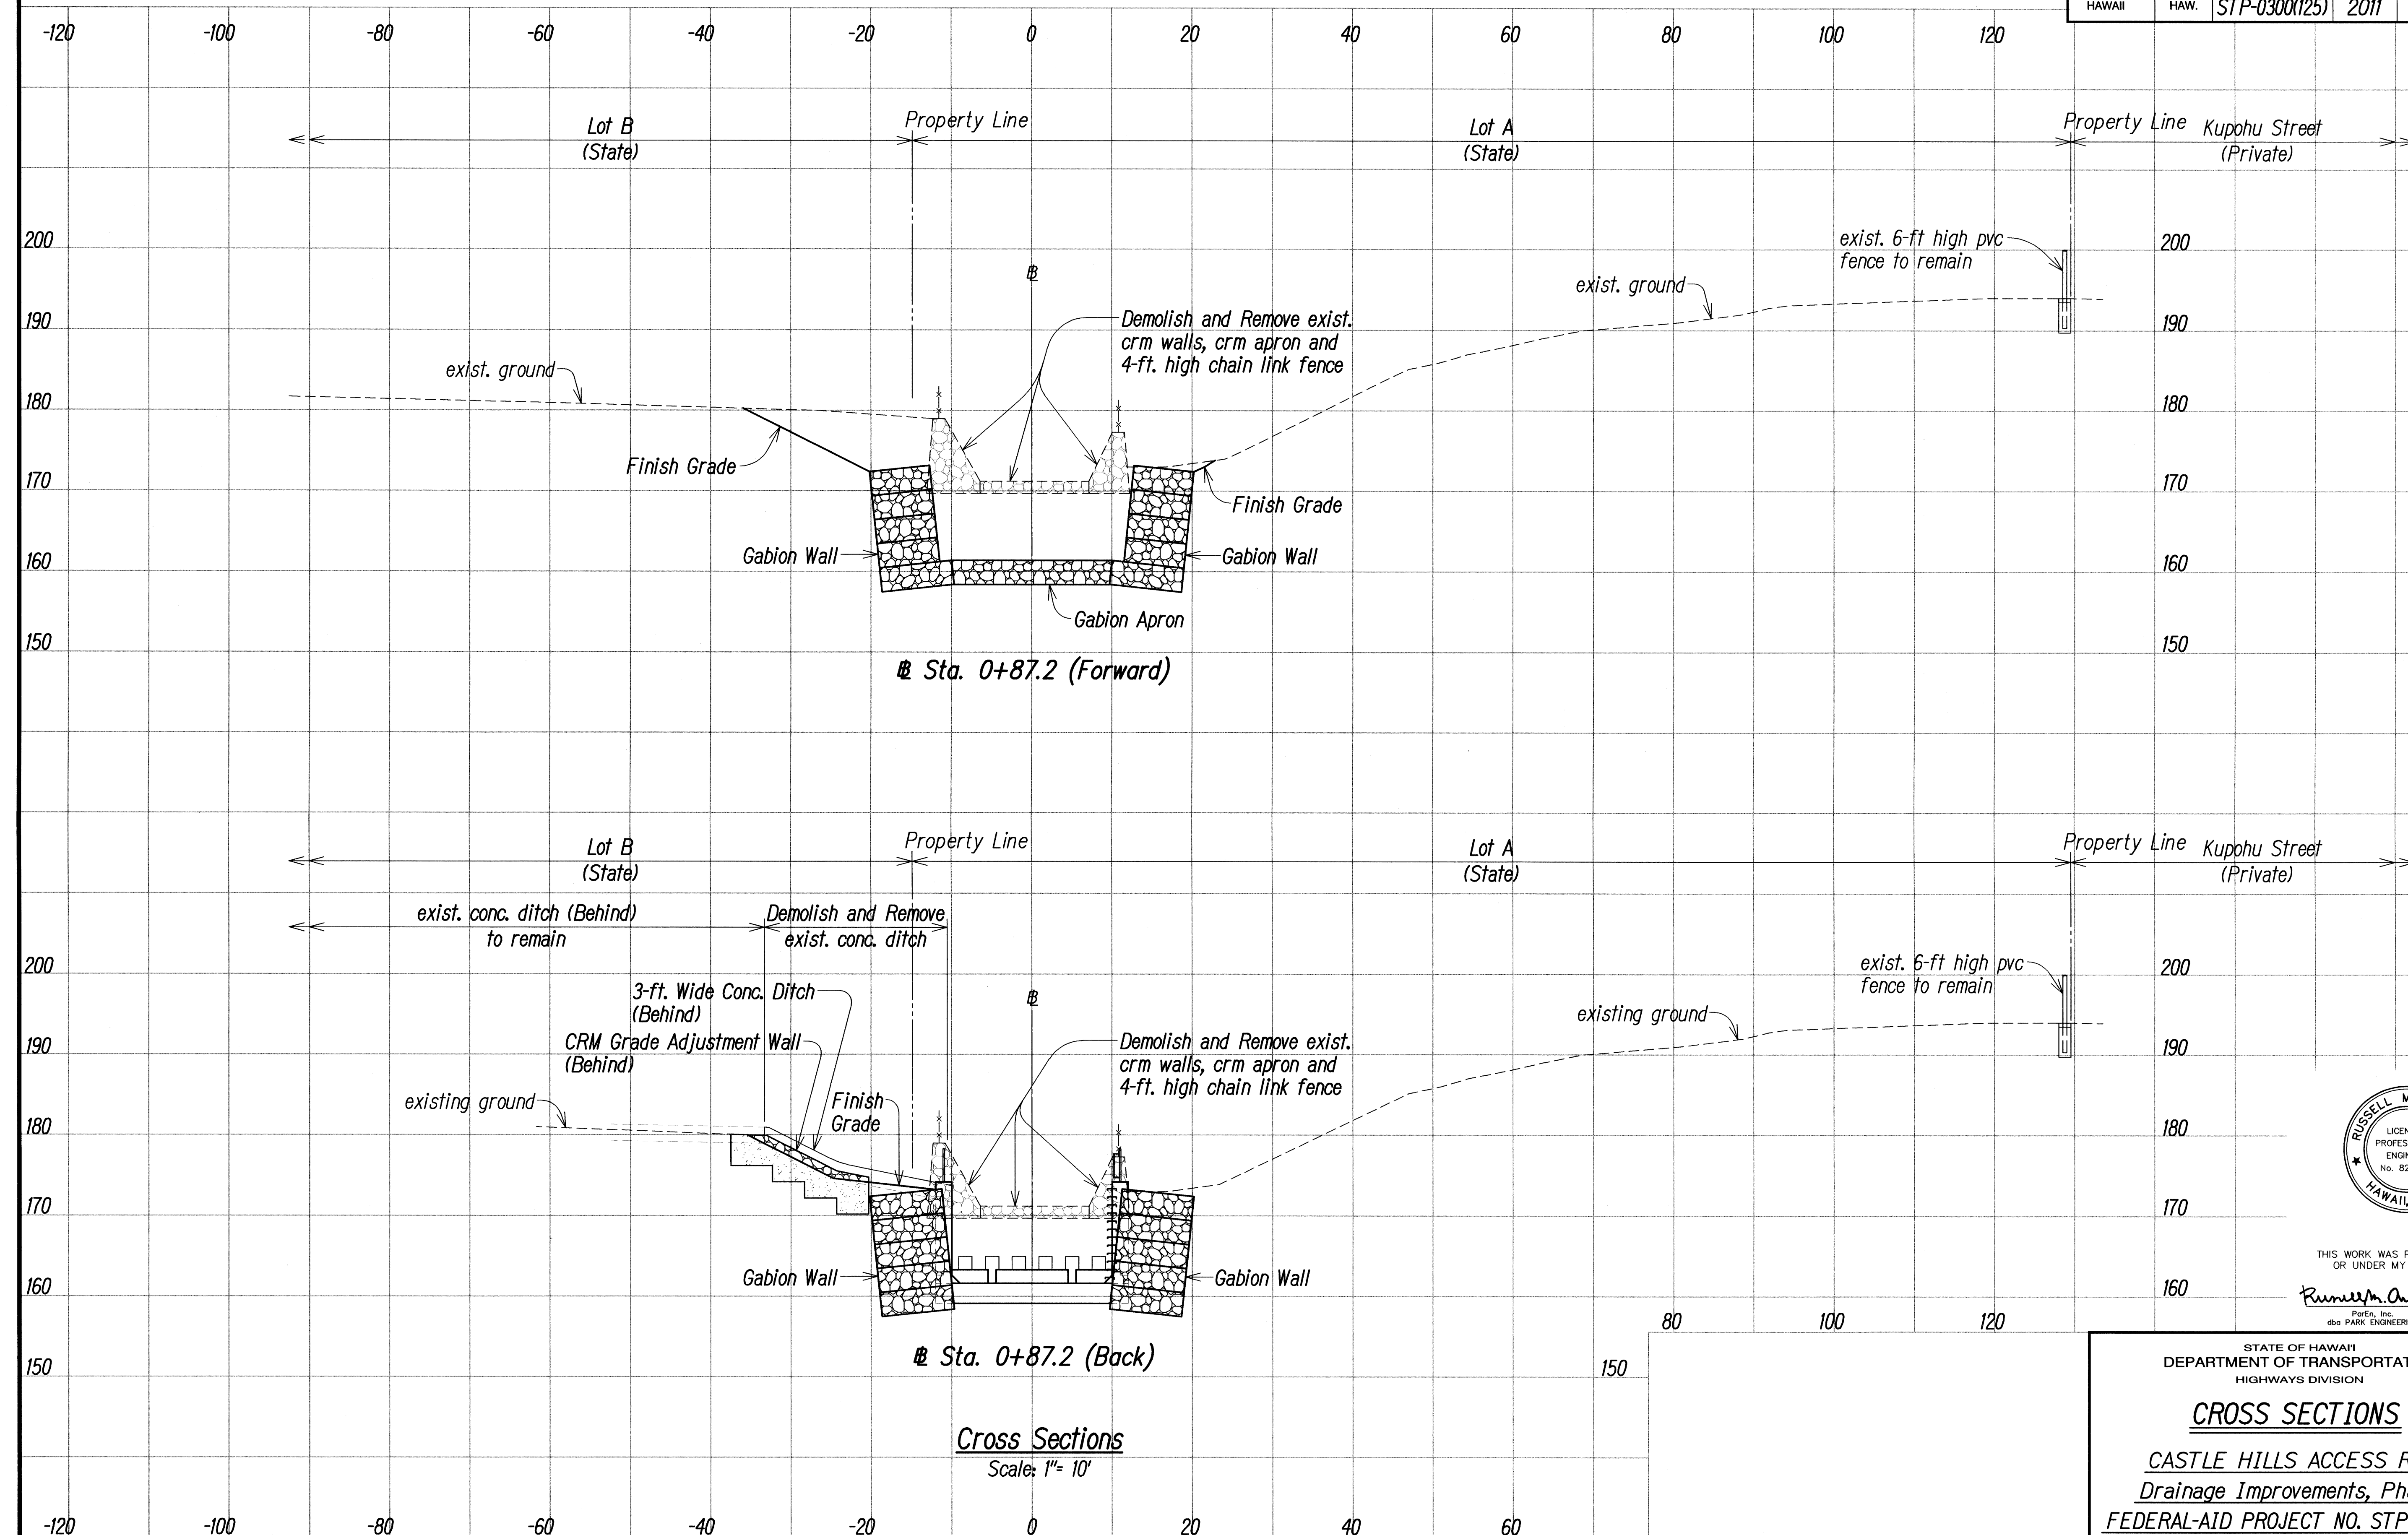

THIS WORK WAS PREPARED BY ME
OR UNDER MY SUPERVISION.

Russell M. Araki APRIL 30, 2012
Lic. Exp. Date
PerEn, Inc.
dba PARK ENGINEERING

STATE OF HAWAII
DEPARTMENT OF TRANSPORTATION
HIGHWAYS DIVISION

CROSS SECTIONS


CASTLE HILLS ACCESS ROAD
Drainage Improvements, Phase 2
FEDERAL-AID PROJECT NO. STP-0300(125)

Scale: As Shown Date: December 2011


SHEET No. XS3 OF XS6 SHEETS

ORIGINAL PLAN	DATE
NOTE BOOK	
DESIGNED BY	
QUANTITIES BY	
CHECKED BY	

FED. ROAD DIST. NO.	STATE	FED. AID PROJ. NO.	FISCAL YEAR	SHEET NO.	TOTAL SHEETS
HAWAII	HAW.	STP-0300(125)	2011	53	55

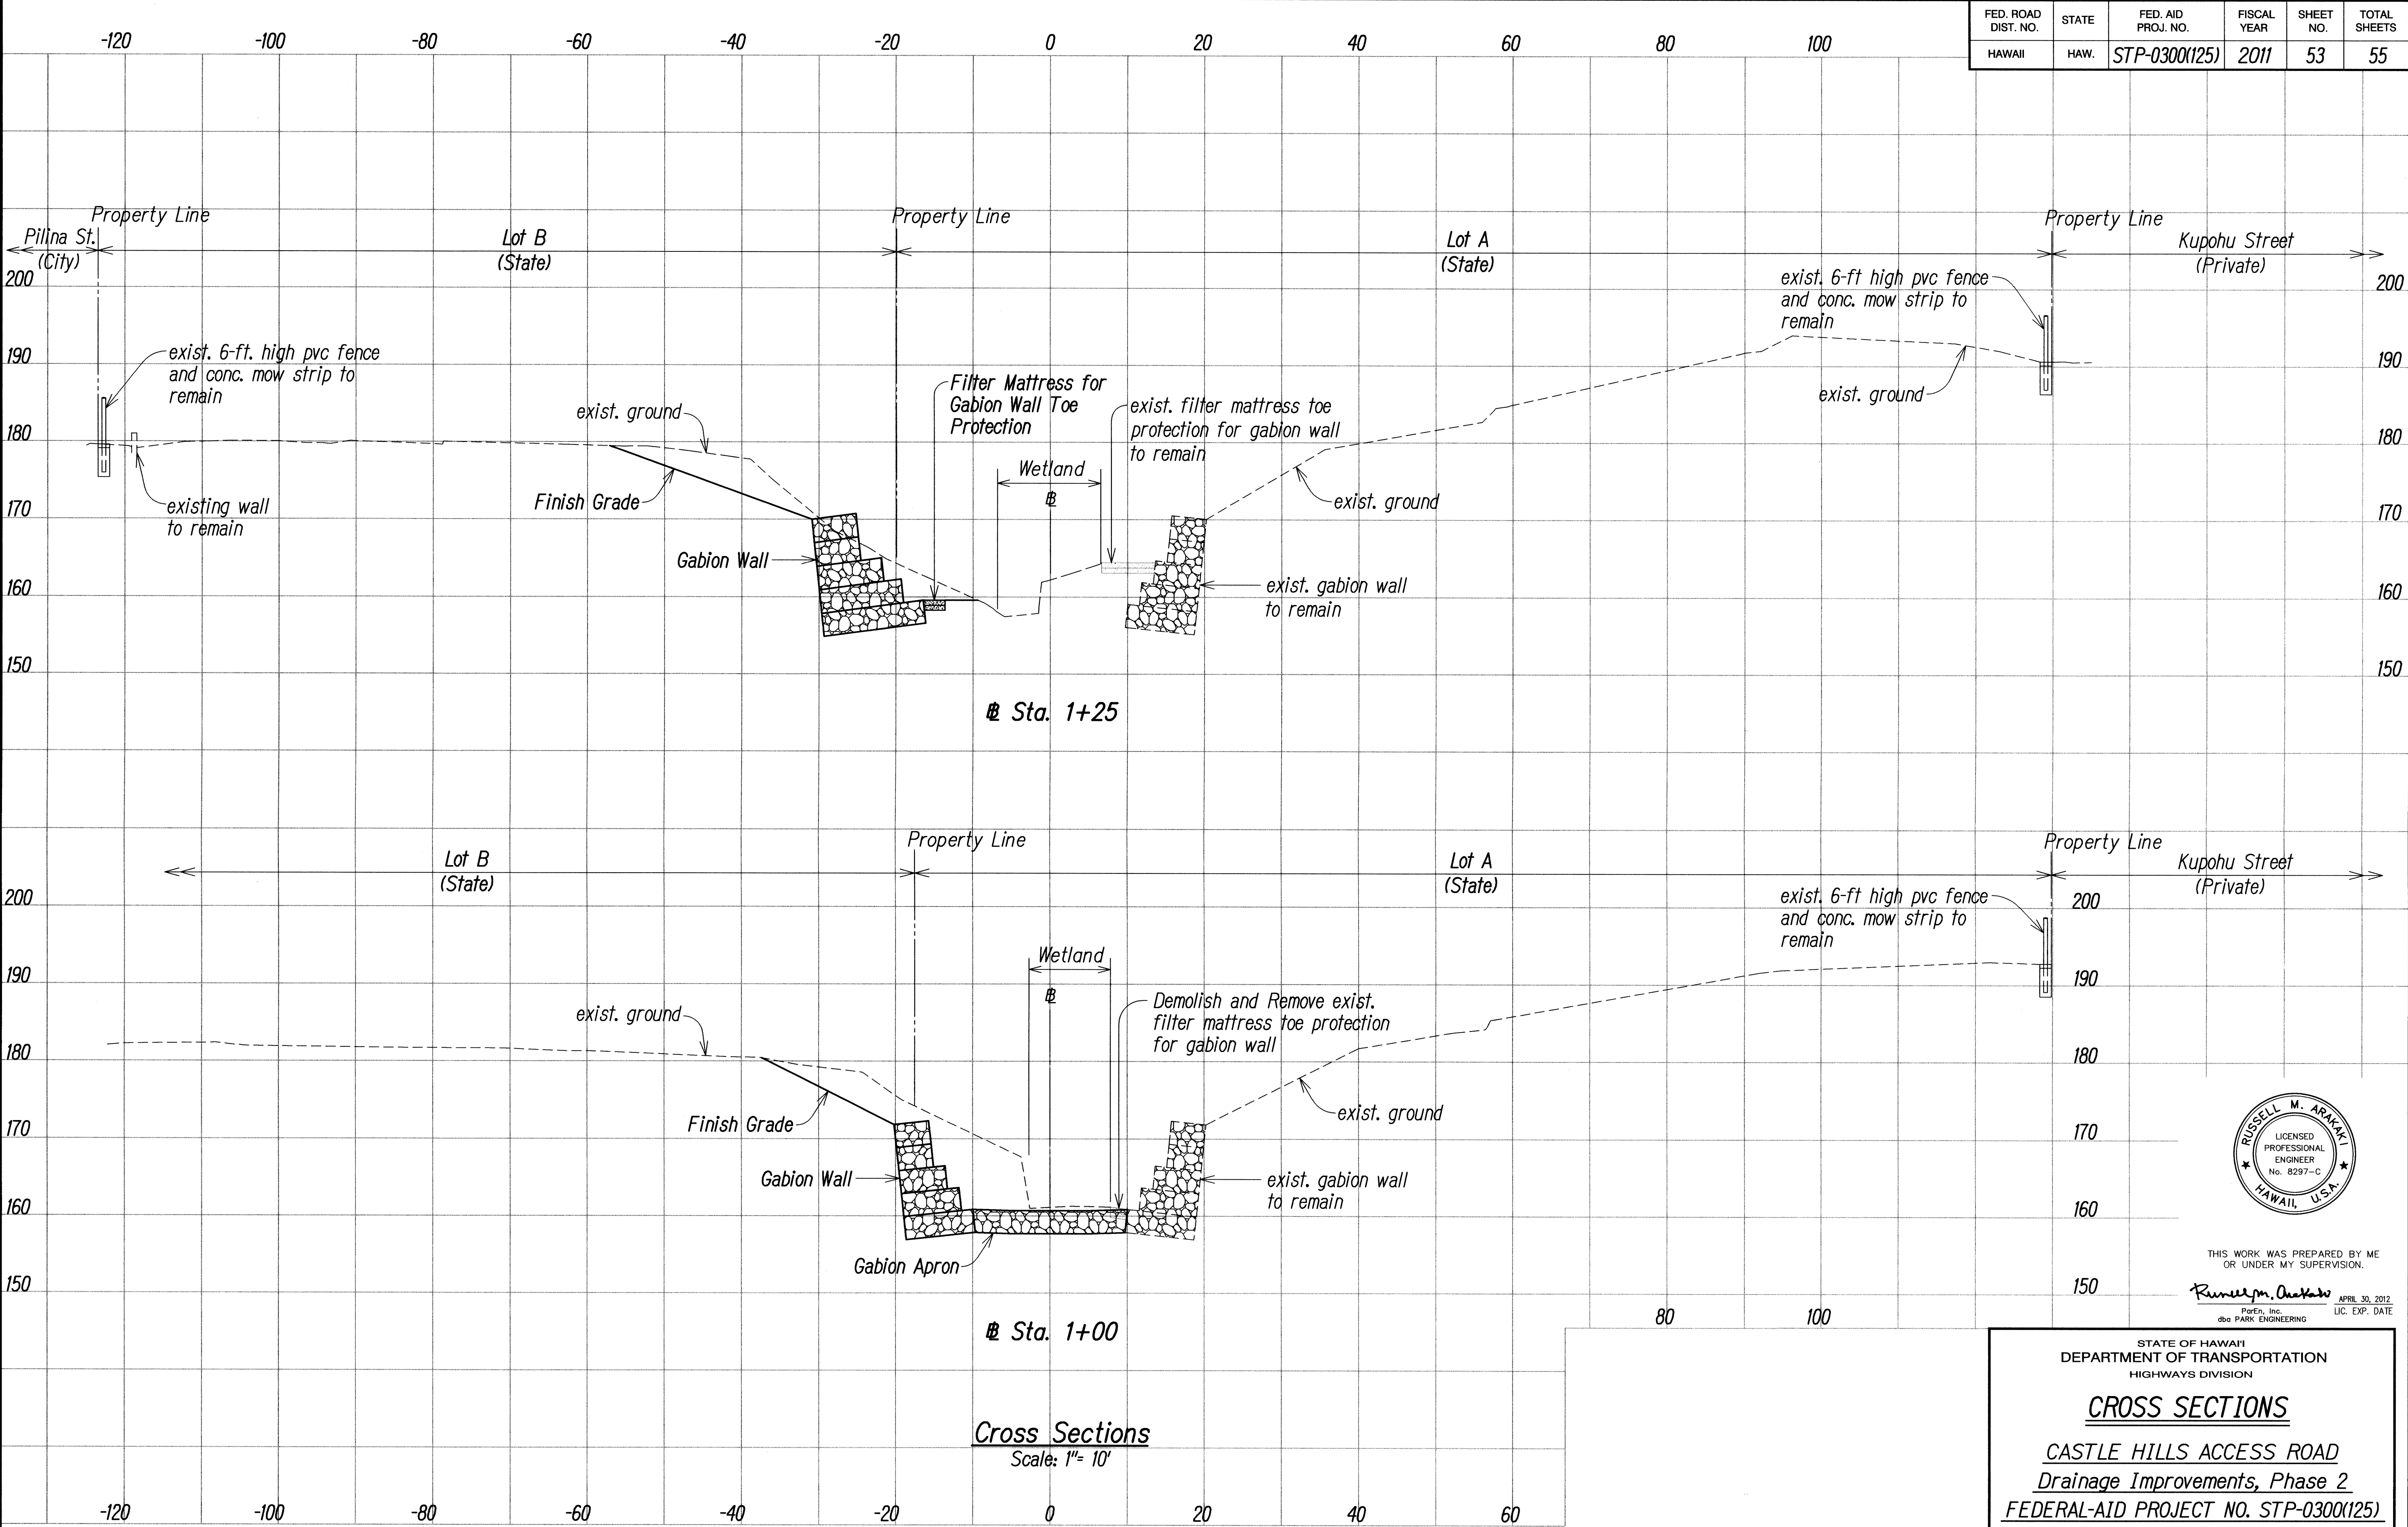

DATE	SURVEY PLOTTED BY
DATE	DRAWN BY
DATE	DESIGNED BY
DATE	CHECKED BY

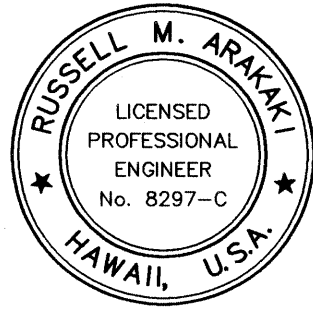

THIS WORK WAS PREPARED BY ME OR UNDER MY SUPERVISION.

Russell M. Araki
RMA, Inc.
dba PARK ENGINEERING
APRIL 30, 2012
LIC. EXP. DATE

STATE OF HAWAII
DEPARTMENT OF TRANSPORTATION
HIGHWAYS DIVISION



CROSS SECTIONS

CASTLE HILLS ACCESS ROAD
Drainage Improvements, Phase 2
FEDERAL-AID PROJECT NO. STP-0300(125)

Scale: As Shown Date: December 2011

SHEET No. XS4 OF XS6 SHEETS

FED. ROAD DIST. NO.	STATE	FED. AID PROJ. NO.	FISCAL YEAR	SHEET NO.	TOTAL SHEETS
HAWAII	HAW.	STP-0300(125)	2011	54	55

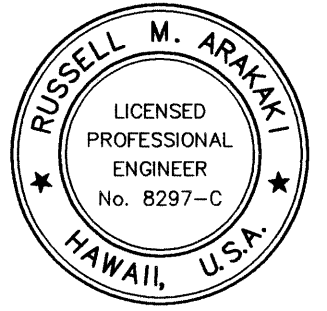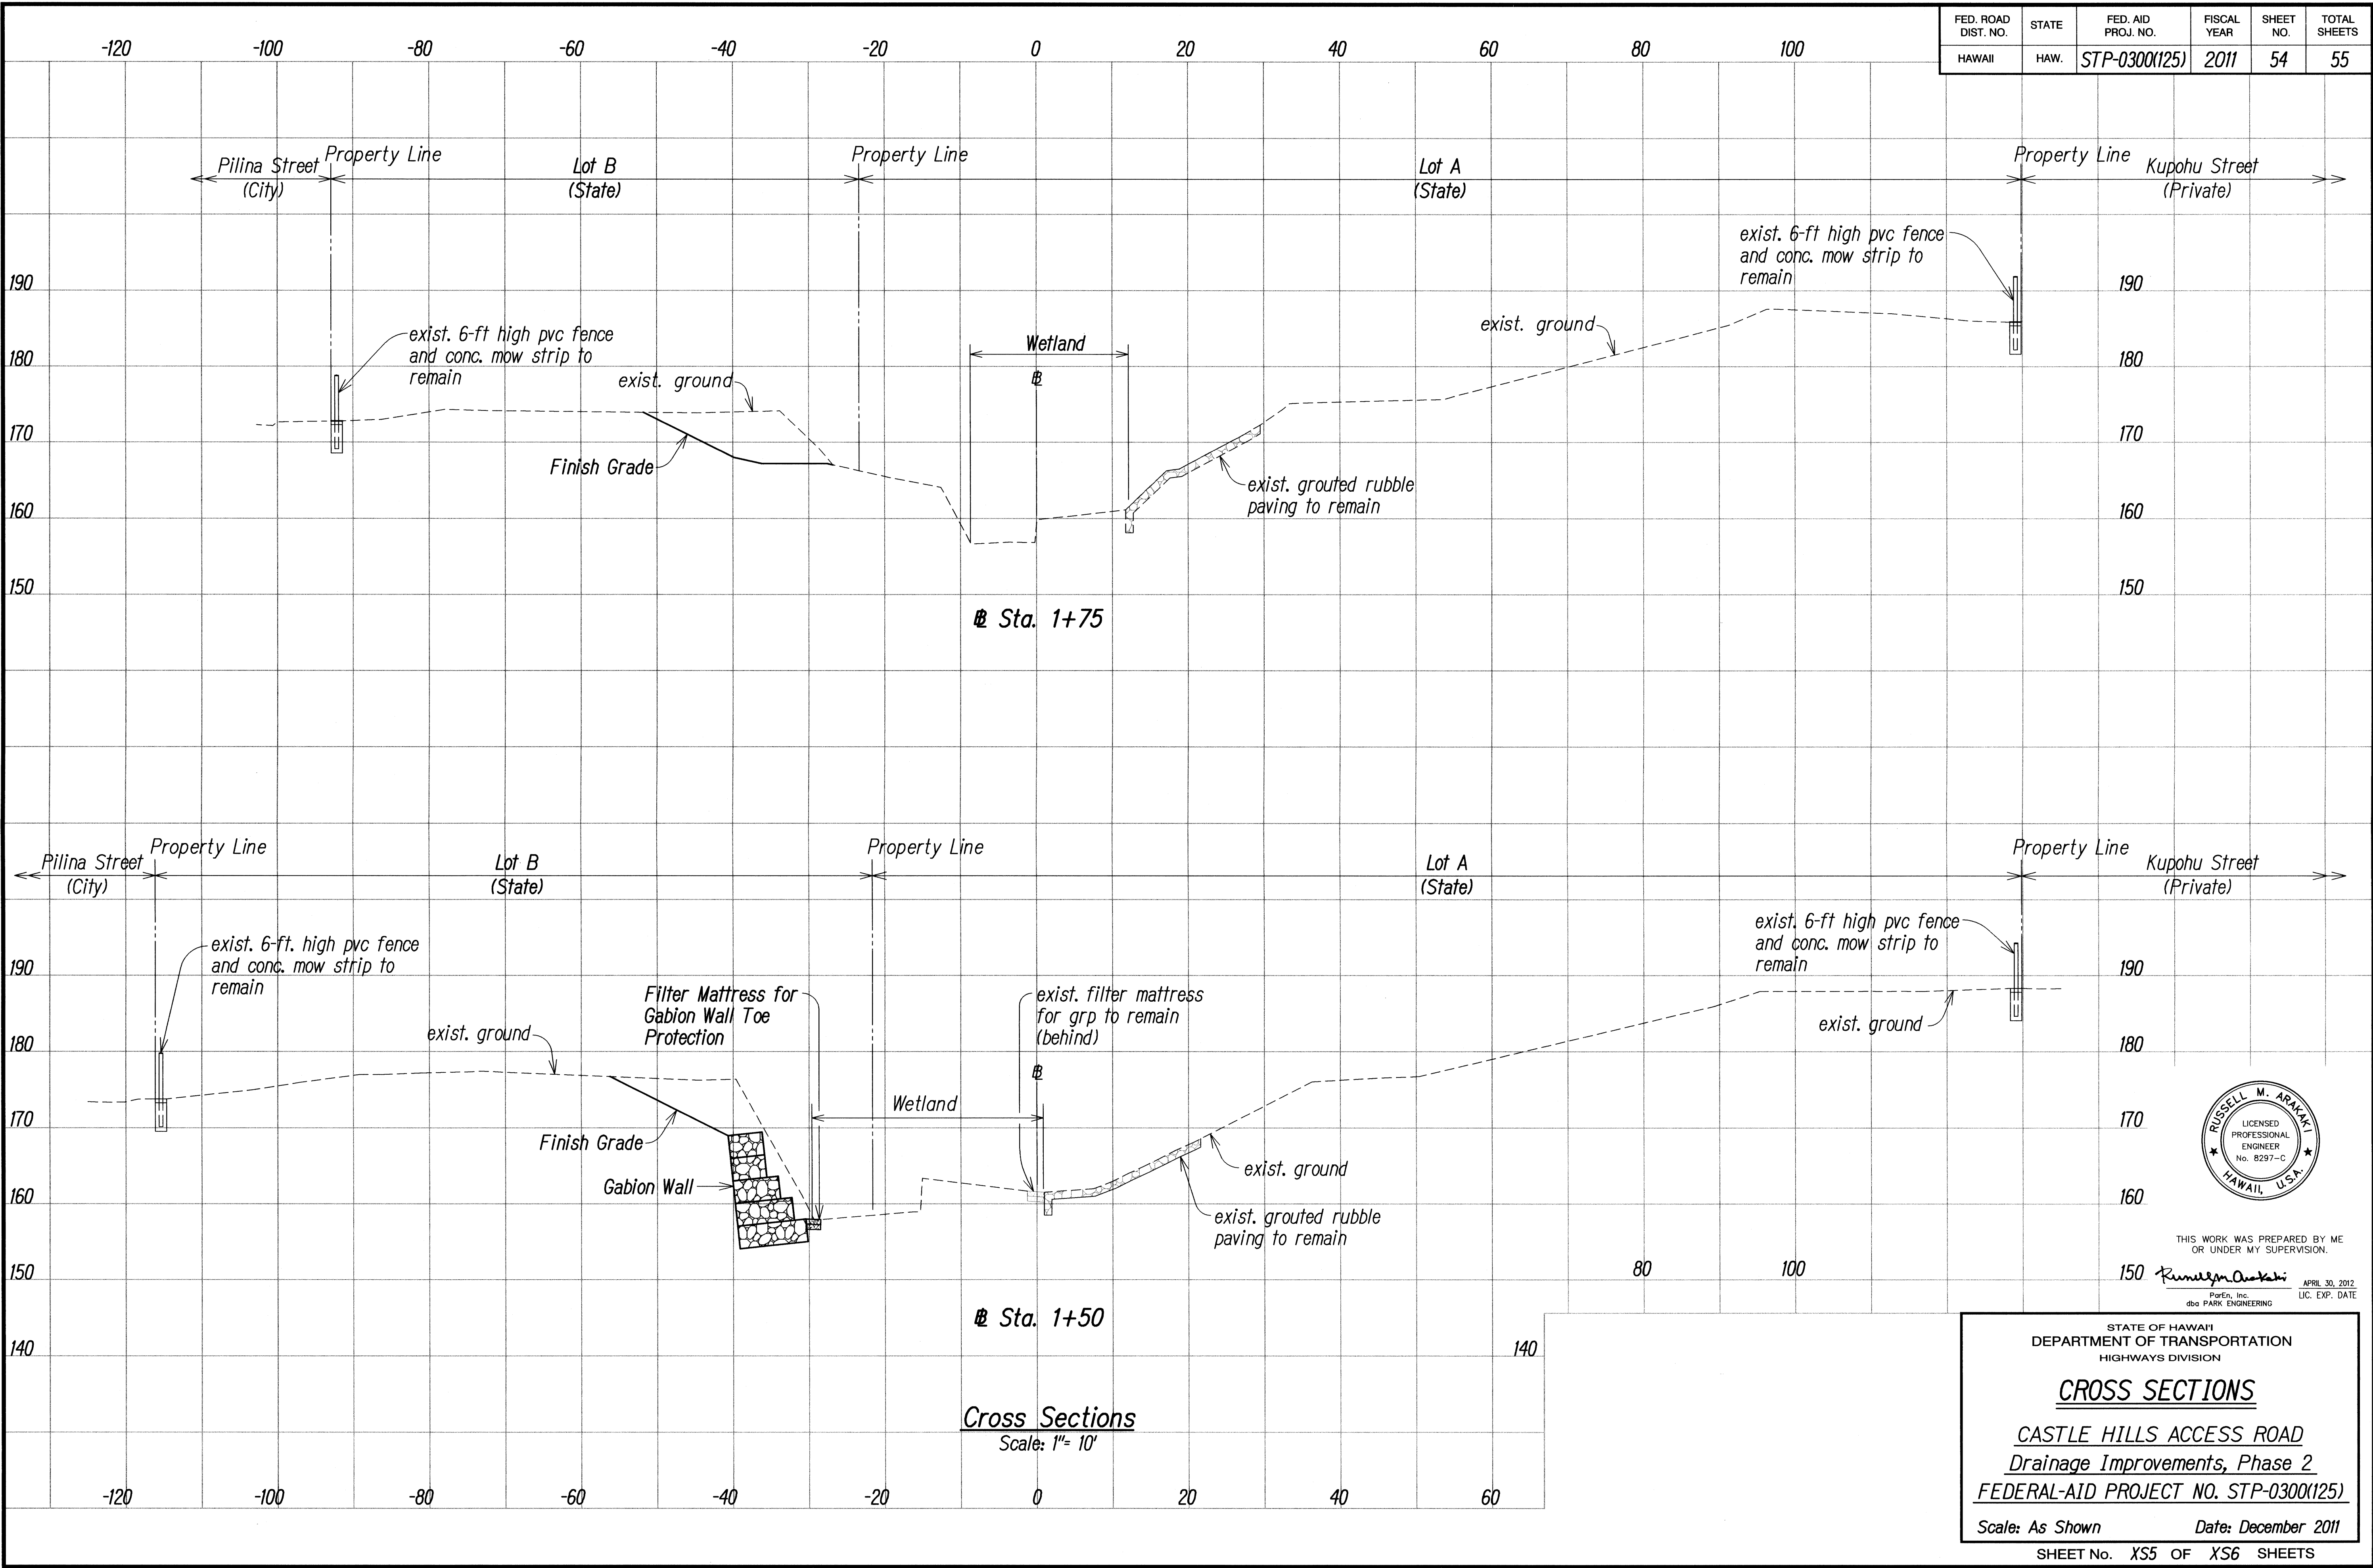

THIS WORK WAS PREPARED BY ME OR UNDER MY SUPERVISION.


APRIL 30, 2012
LIC. EXP. DATE
Rusell M. Araki
PacEn, Inc.
dba PARK ENGINEERING

Wed, 07 Dec 2011 - 9:12am
D:\Projects\STATE DOT\CASHILLS\DESIGN\PHASE 2\54-Cashills-ph2-XSect-05.dwg

DESIGNED BY	DATE
NOTED BY	
CHECKED BY	
QUANTITIES BY	
DESIGNED BY	
NOTED BY	
CHECKED BY	
QUANTITIES BY	

ORIGINAL PLAN
NOTE BOOK
No.

FED. ROAD DIST. NO.	STATE	FED. AID PROJ. NO.	FISCAL YEAR	SHEET NO.	TOTAL SHEETS
HAWAII	HAW.	STP-0300(125)	2011	55	55

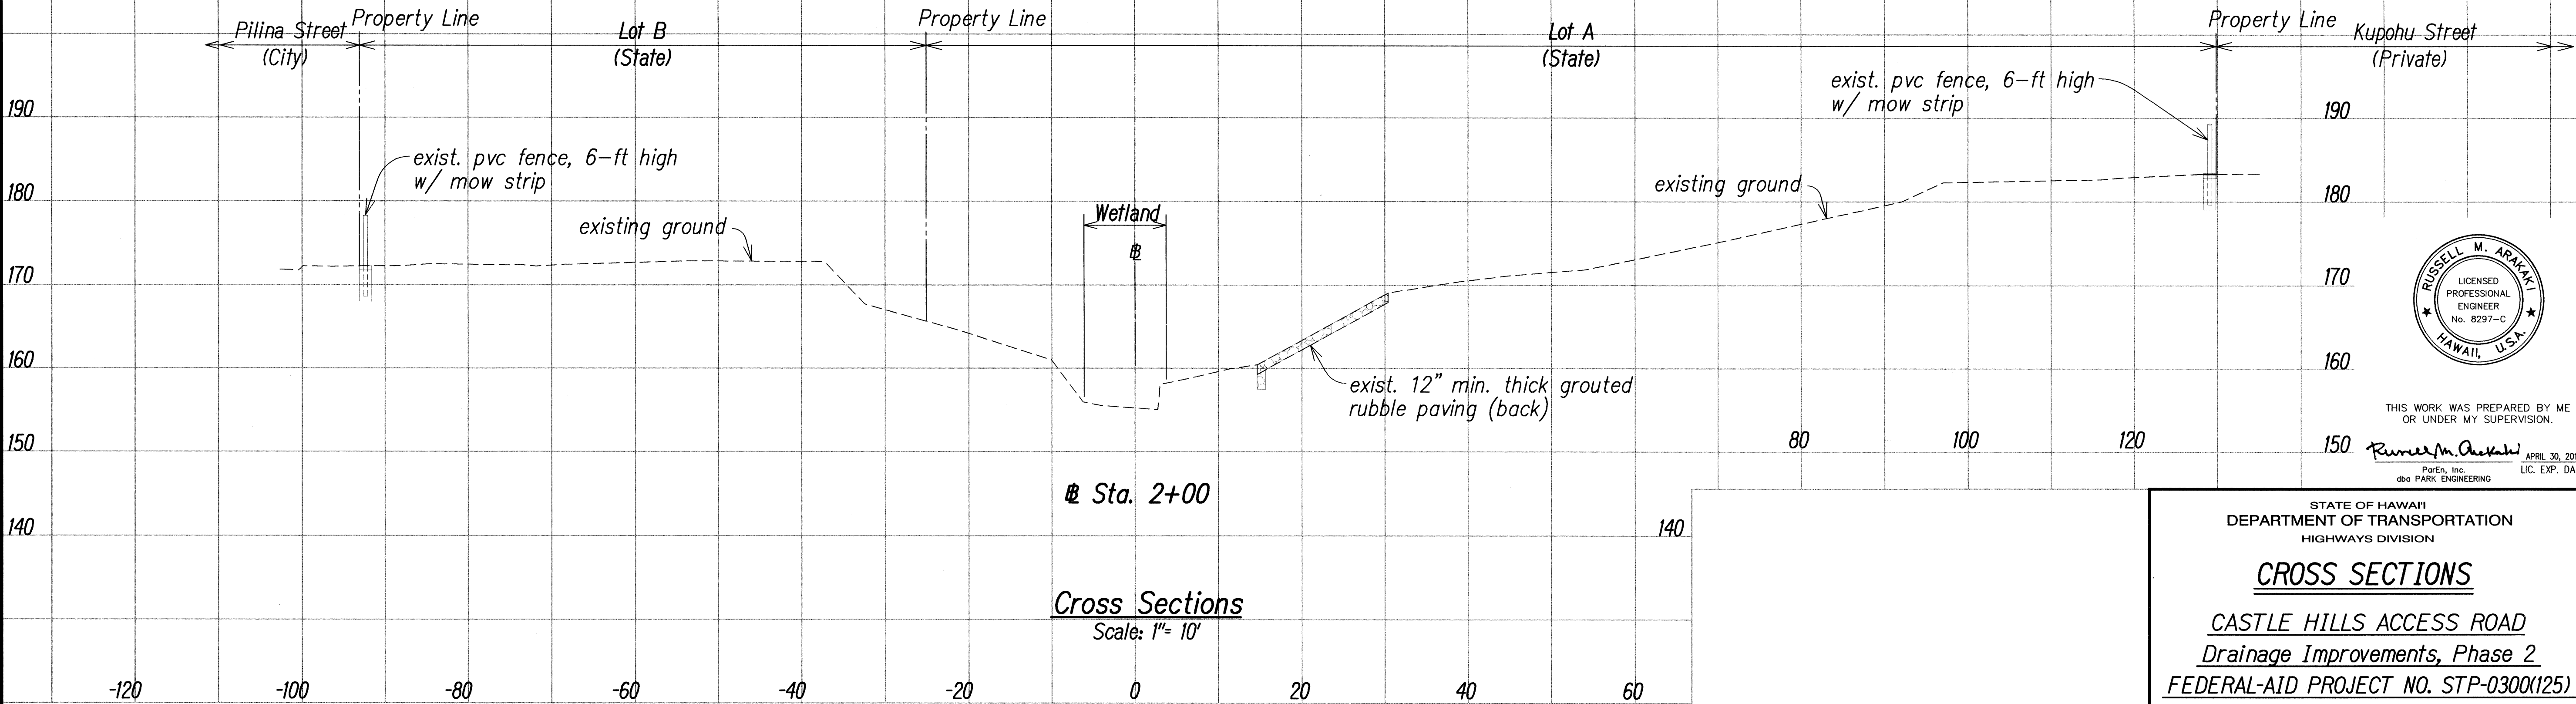

THIS WORK WAS PREPARED BY ME
OR UNDER MY SUPERVISION.

Russell M. Araki APRIL 30, 2012
Lic. Exp. Date
PacEn, Inc.
dba PARK ENGINEERING

STATE OF HAWAII
DEPARTMENT OF TRANSPORTATION
HIGHWAYS DIVISION
CROSS SECTIONS
CASTLE HILLS ACCESS ROAD
Drainage Improvements, Phase 2
FEDERAL-AID PROJECT NO. STP-0300(125)
Scale: As Shown Date: December 2011
SHEET No. XS6 OF XS6 SHEETS

DATE	DATE
DESIGNED BY	DESIGNED BY
QUANTITIES BY	QUANTITIES BY
CHECKED BY	CHECKED BY