

FED. ROAD DIST. NO.	STATE	PROJ. NO.	FISCAL YEAR	SHEET NO.	TOTAL SHEETS
HAWAII	HAW.	HWY-0-04-98	2009		

GENERAL WORK BY PHASES	
PHASE 1	PHASE 2
• All 6-Ft High Vinyl Fence w/ Conc. Mow Strip Along Project Exterior. • All 6-ft. High by 15-ft Wide Double Swing Vinyl Gates • Gabion Wall Along South Side of Stream • Demolition of All Existing Houses (11 Total) • Site Grading • Erosion Control Matting • Driveway Apron	• Demolish Existing Conc. Drainage Structure • Concrete Drop Structure • Gabion Wall Along North Side of Stream • Gabion Apron • Grouted Riprap • Concrete Ditch • Grading Vicinity of Drop Structure and Gabion Wall


Legend:




Gabion Wall



Grouted Rip-Rap

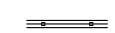

6-ft High Vinyl Fence
w/ Conc. Mow Strip

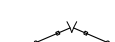

6-ft. High by 15-ft Wide
Double Swing Vinyl Gate



FIGURE 4

STATE OF HAWAII
DEPARTMENT OF TRANSPORTATION
HIGHWAYS DIVISION

FACILITY MAP

CASTLE HILLS ACCESS ROAD DRAINAGE IMPROVEMENTS

T.M.K. 4-5-24: 02, 03, 04 and 05
T.M.K. 4-5-108: 68, 69, 70, 71, 72, 73 and 74
SCALE: AS SHOWN DATE: DEC 2008

