
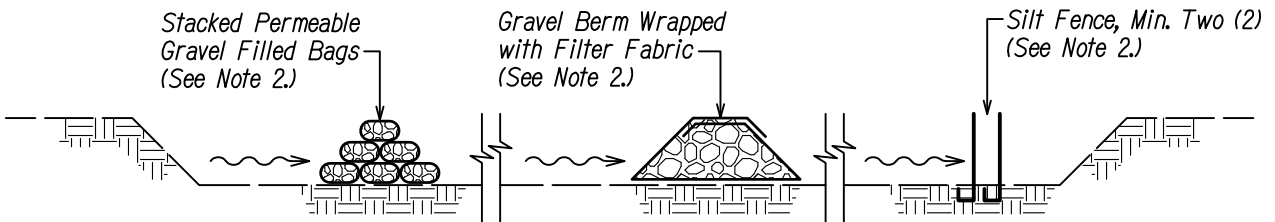


NOTES:

1. The dimensions of the Settling Basin shall be determined by the Contractor based on the minimum volume indicated.
2. The Filter Device may be constructed from stacked permeable gravel filled bags, gravel berm wrapped with filter fabric or any combination thereof. Other filtering means might be used with DOH-CWB approval.

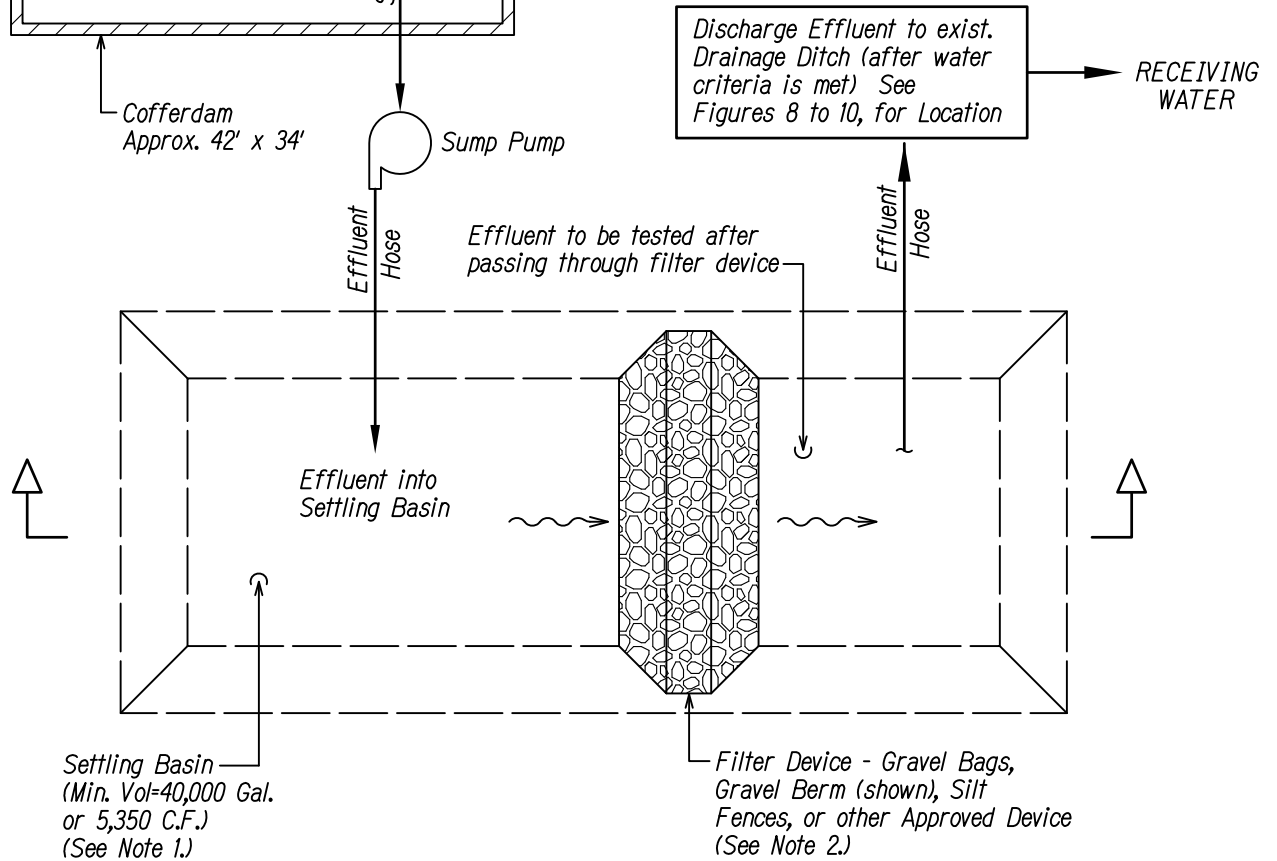

SECTION THROUGH SETTLING BASIN

FIGURE 7 - TREATMENT SYSTEM