
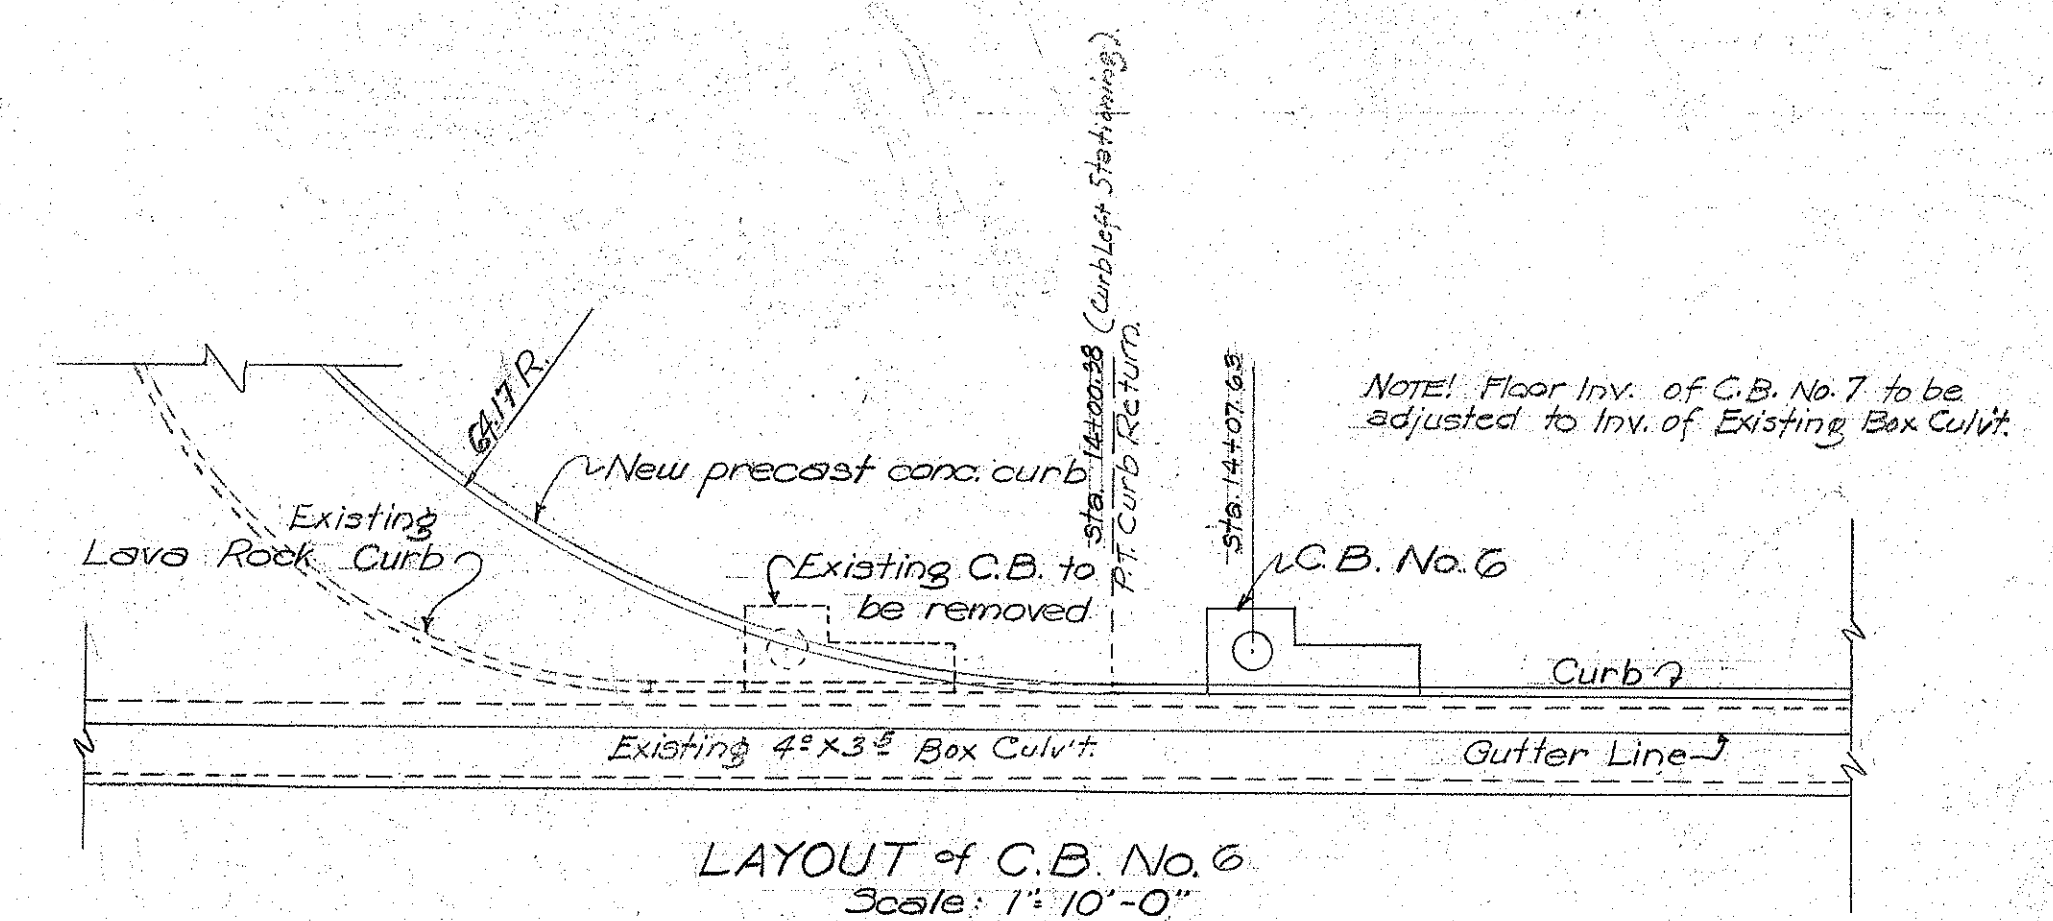
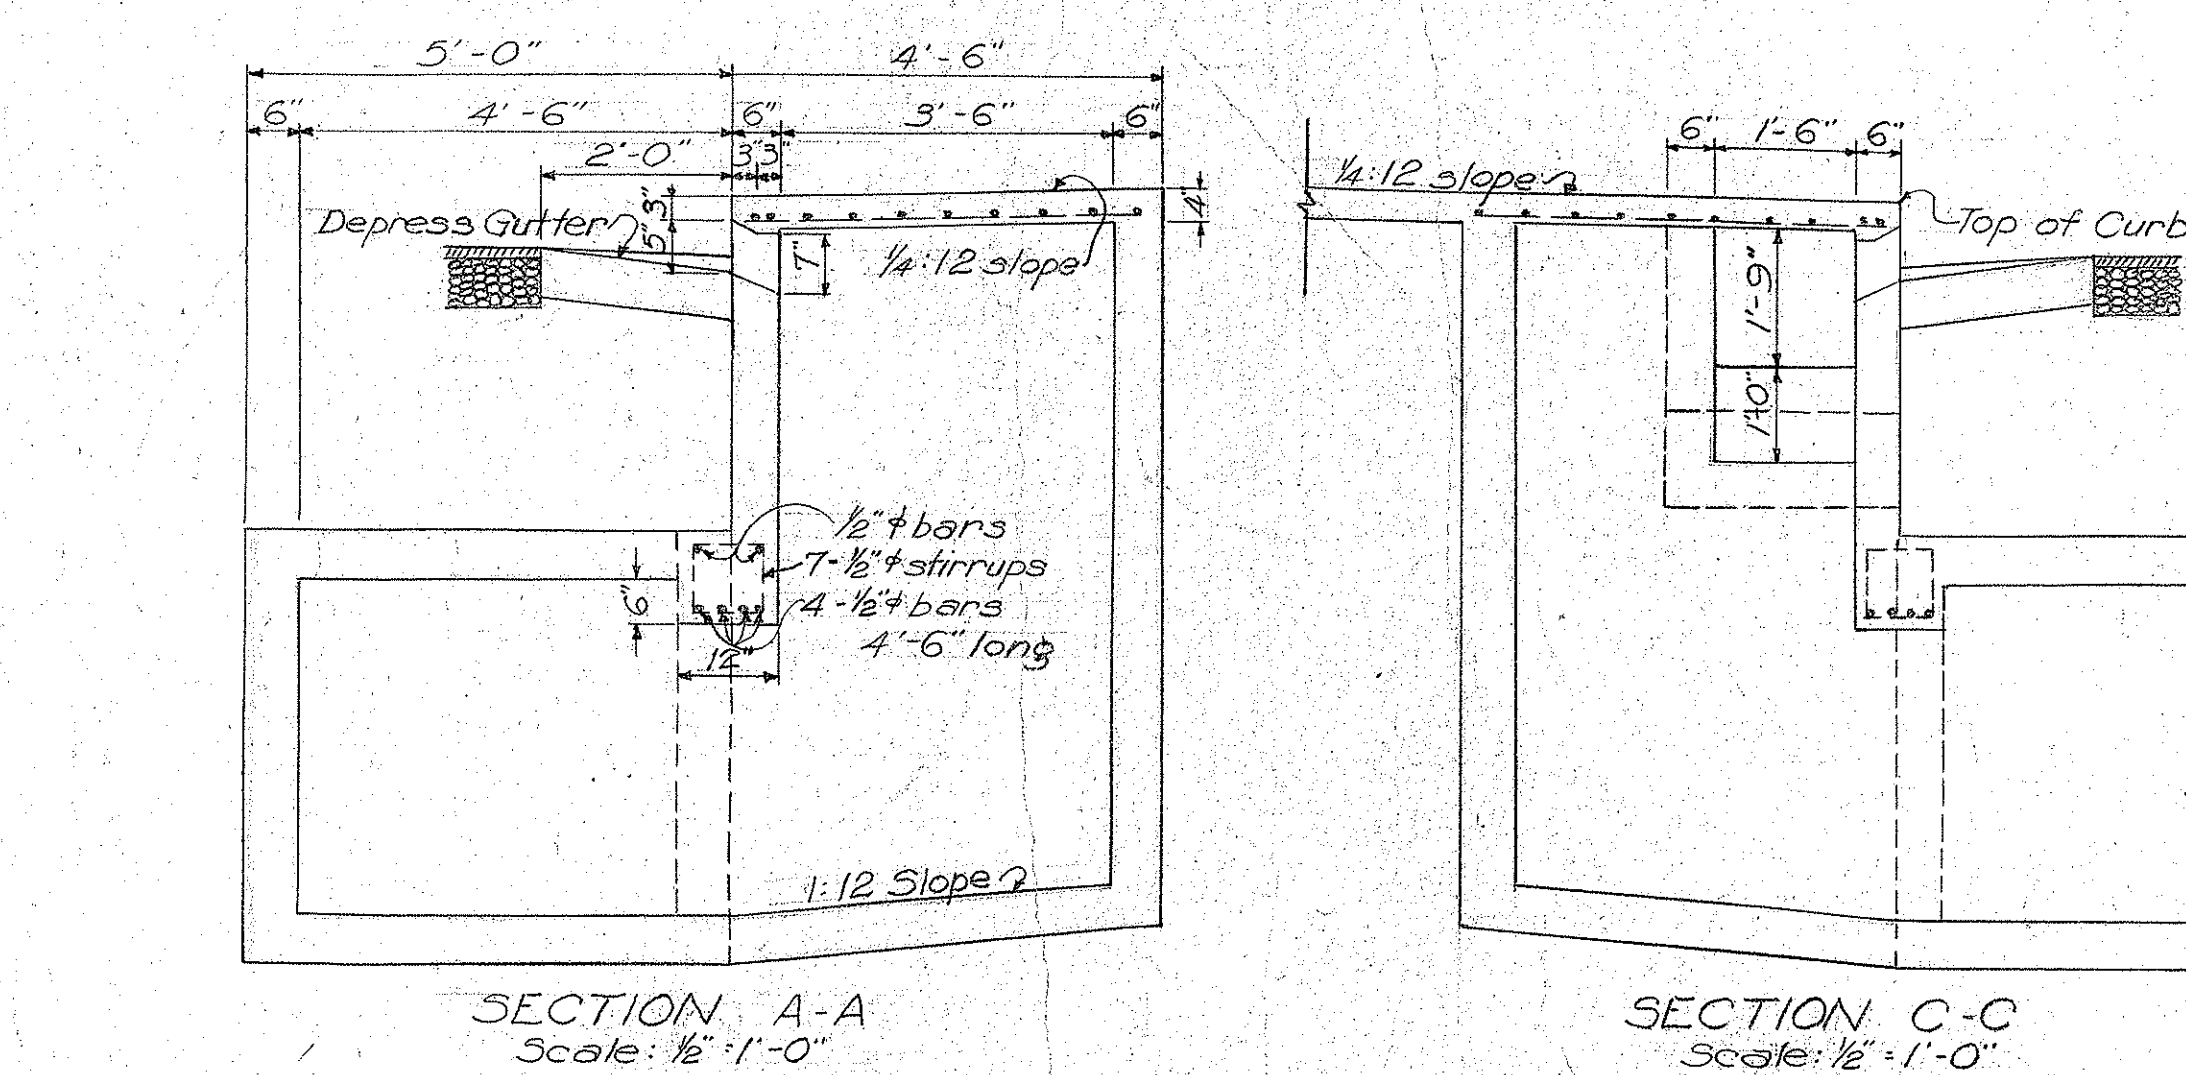
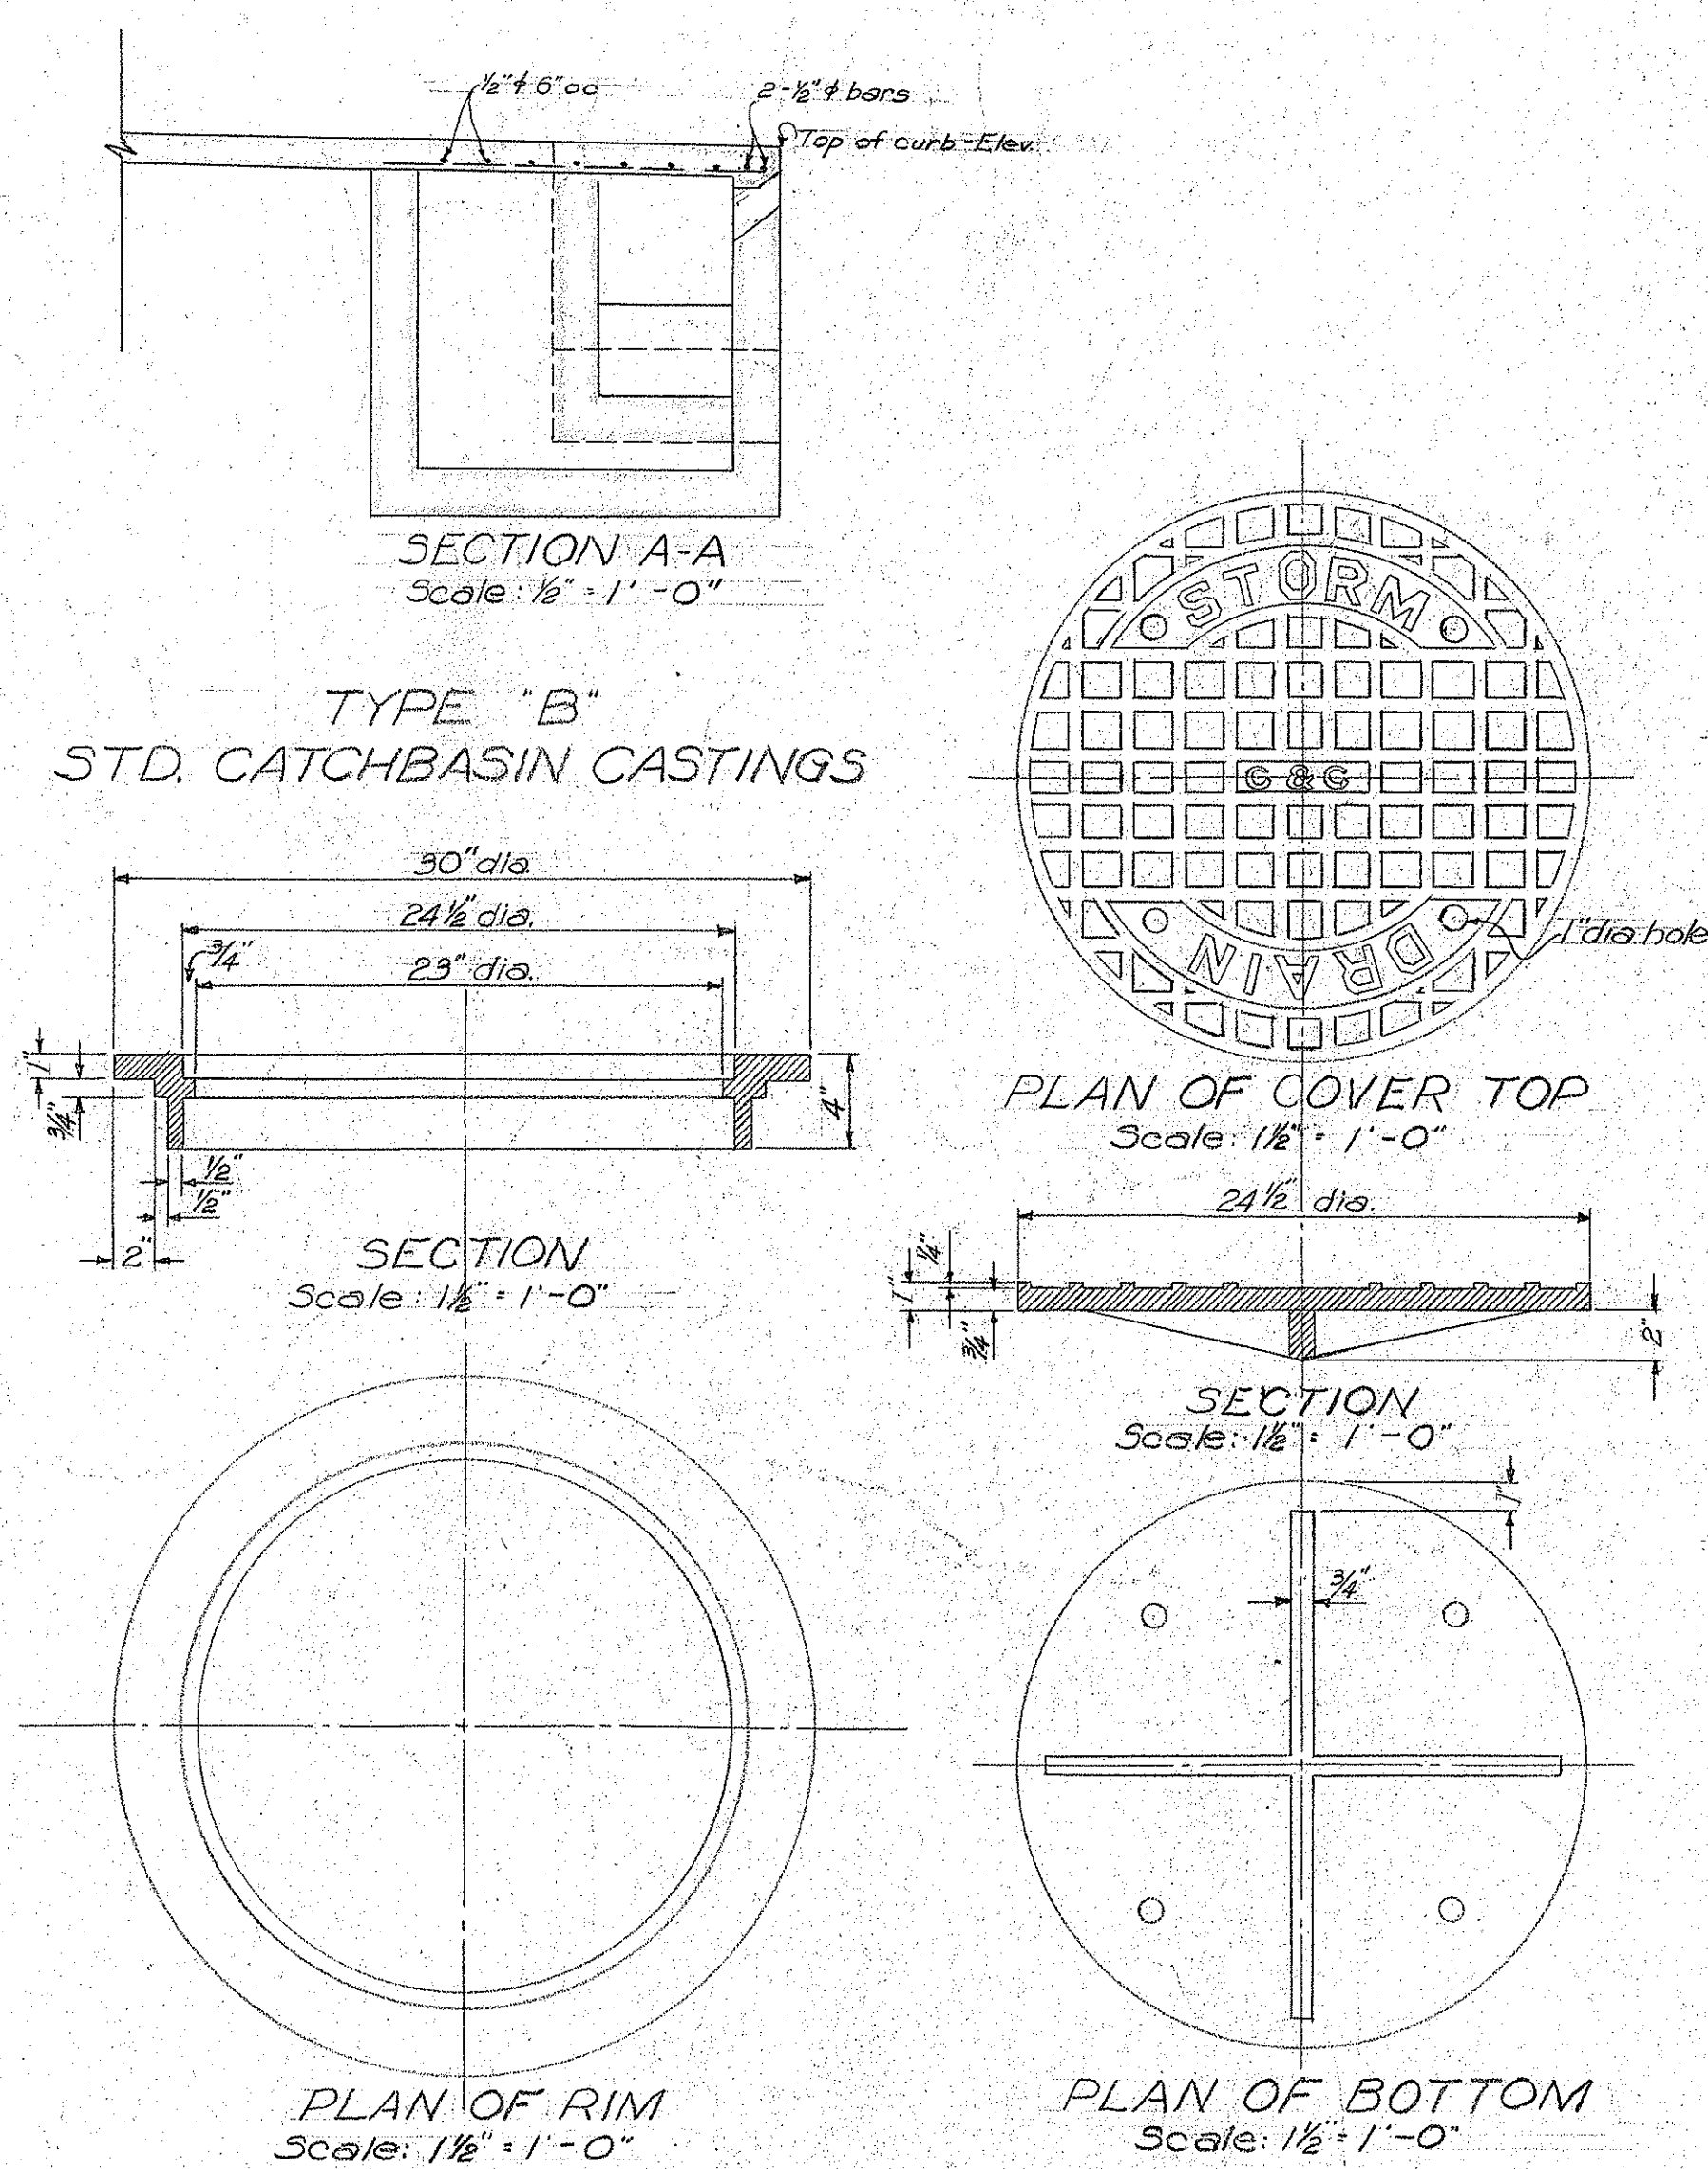
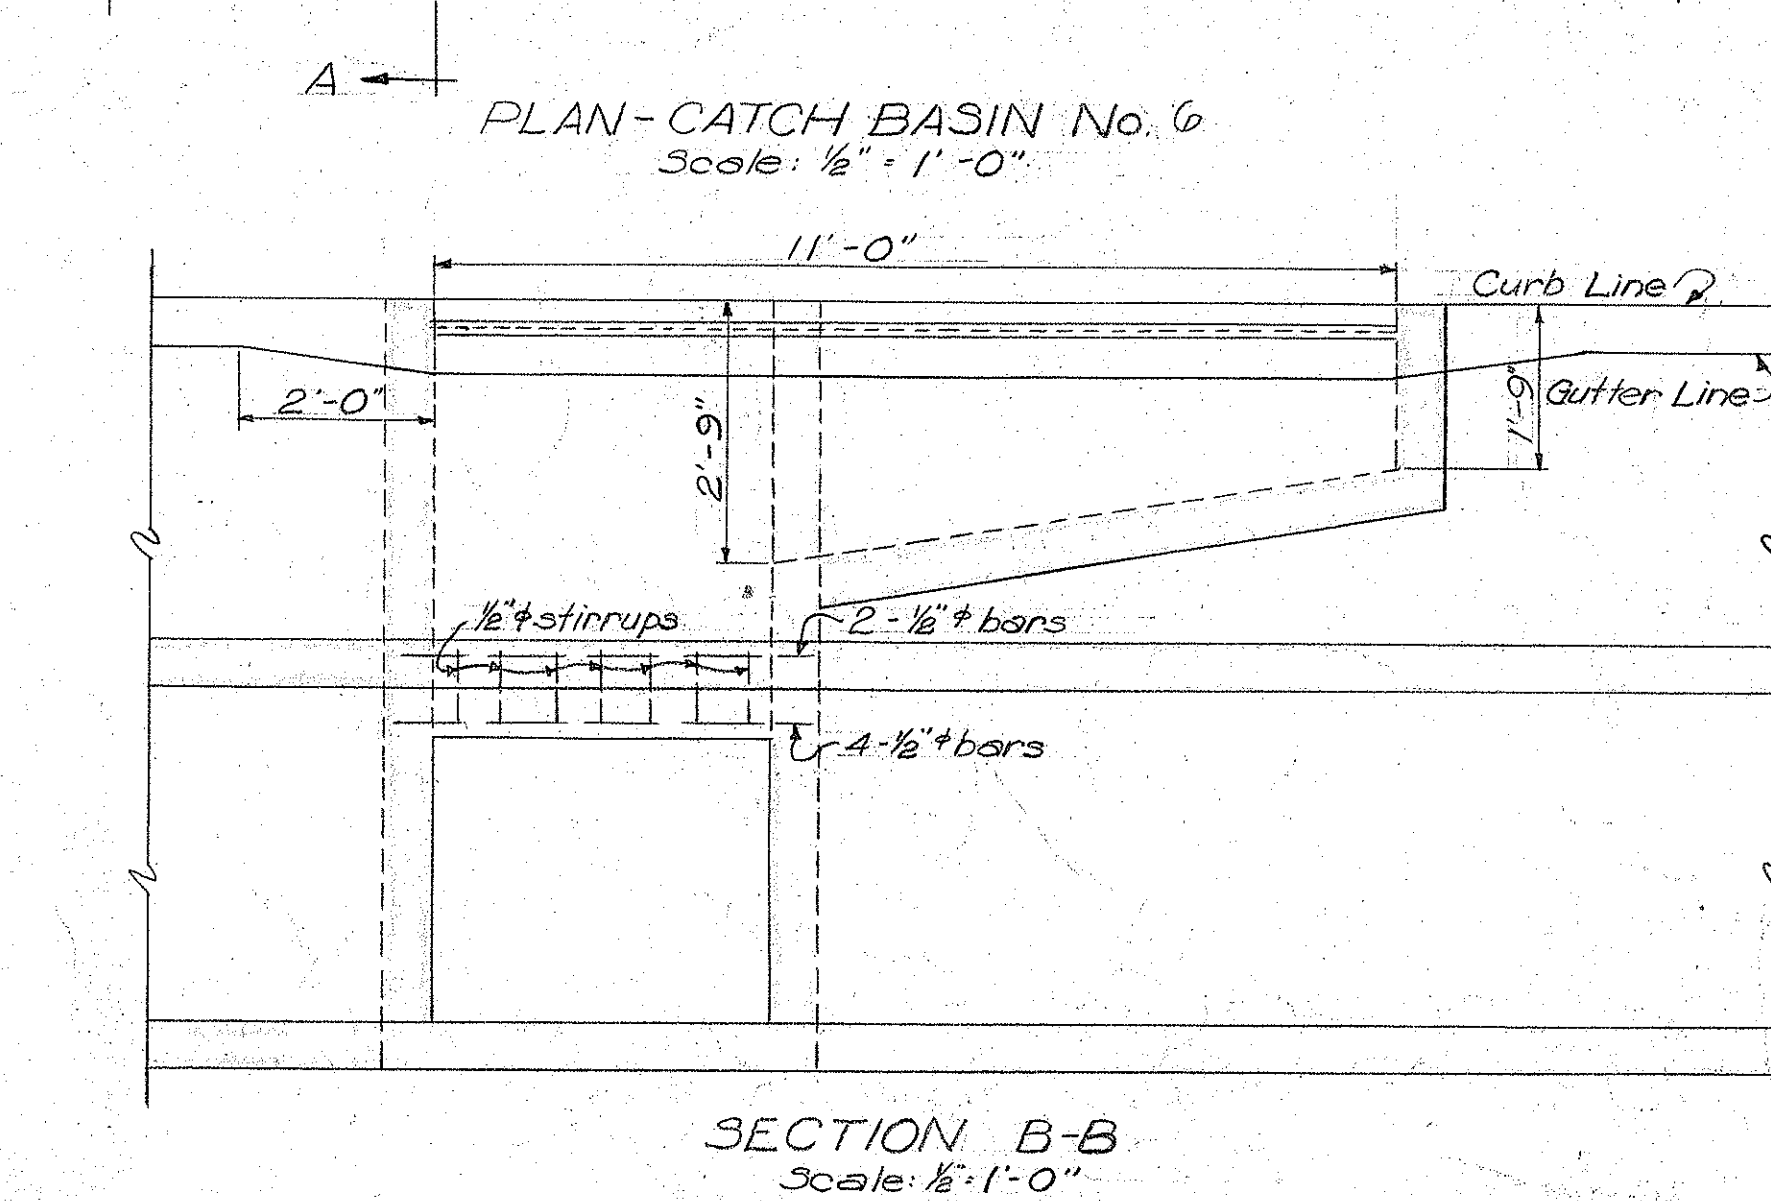
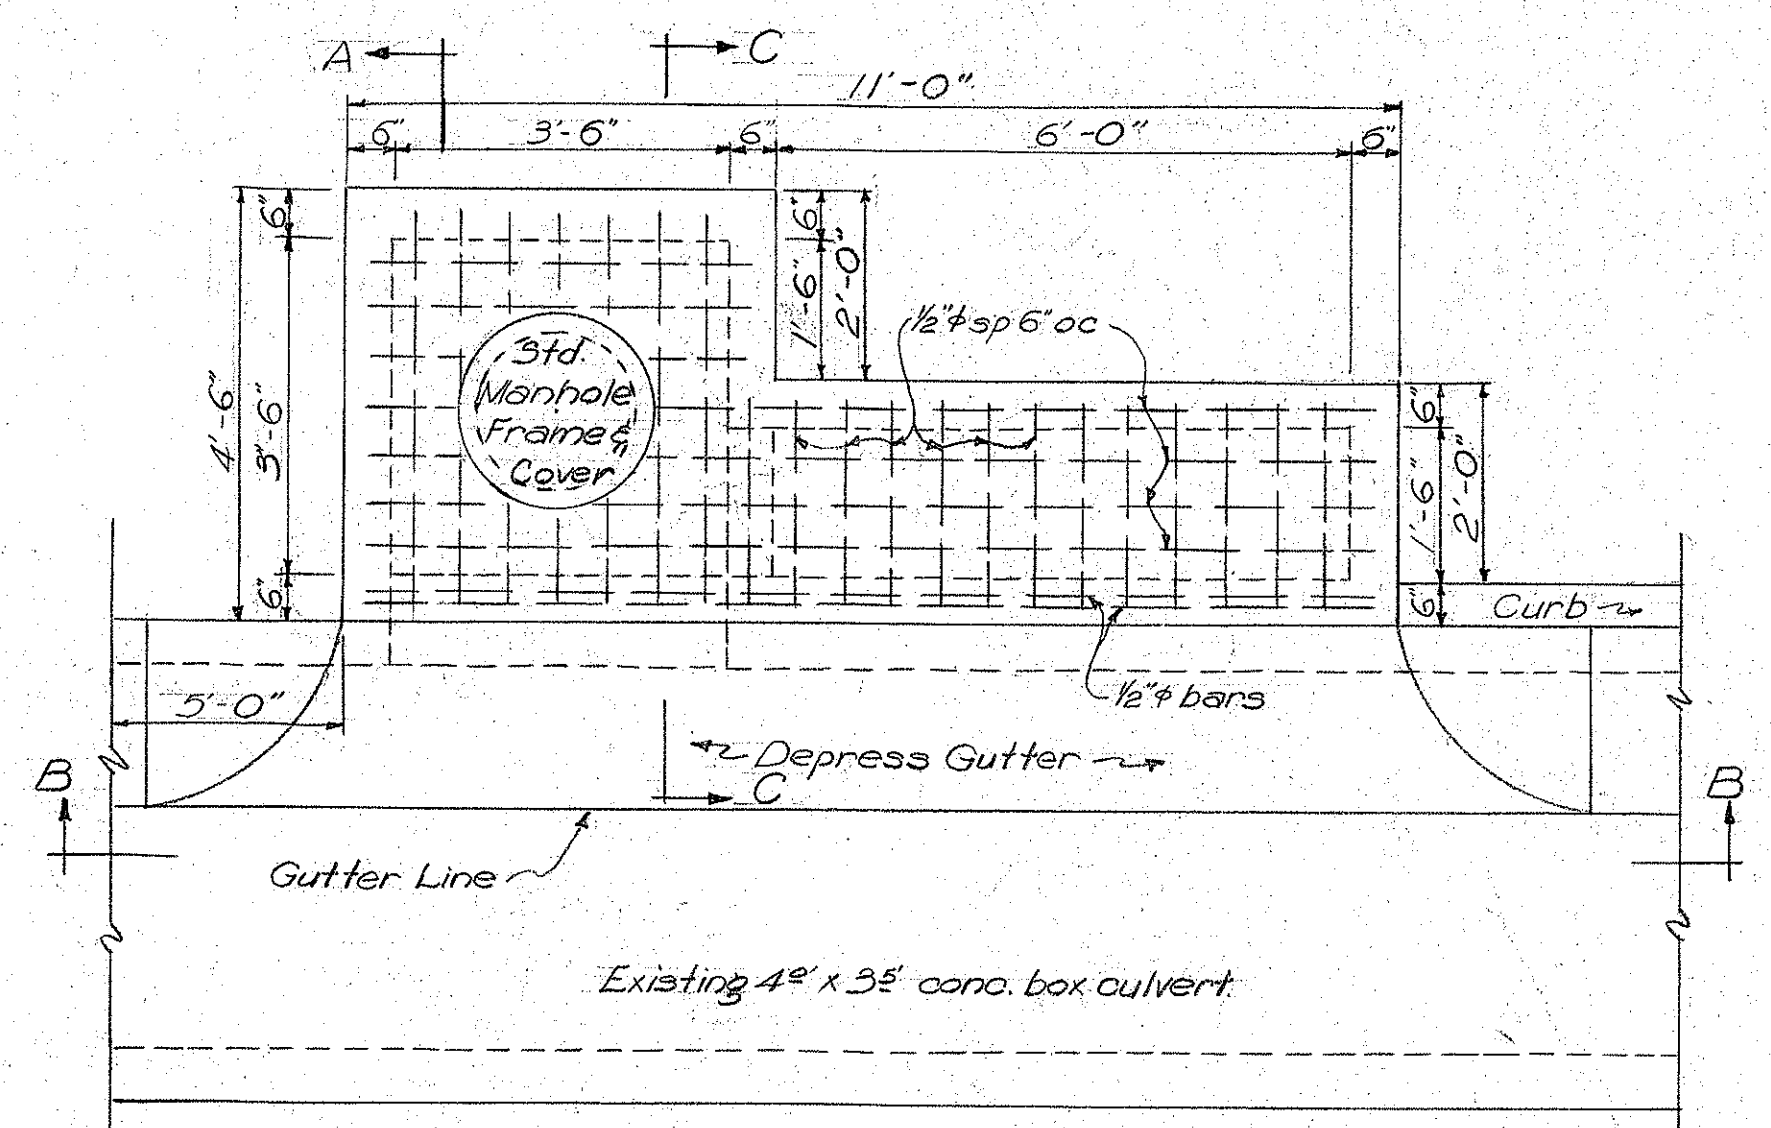
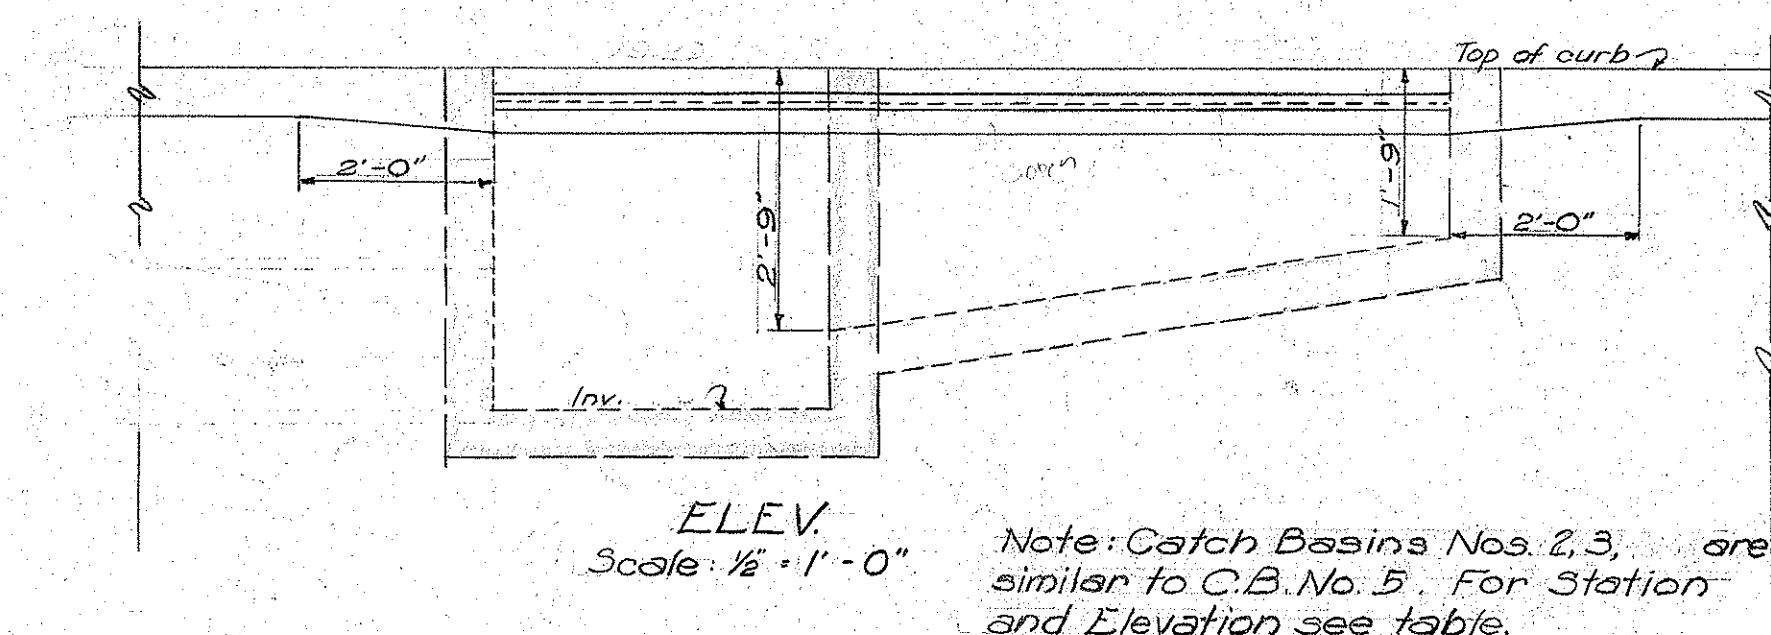


FED. ROAD DIST. NO.	STATE	FED. AID PROJ. NO.	FISCAL YEAR	SHEET NO.	TOTAL SHEETS
HAWAII	HAW.	DA-WR-3	1943	6	10

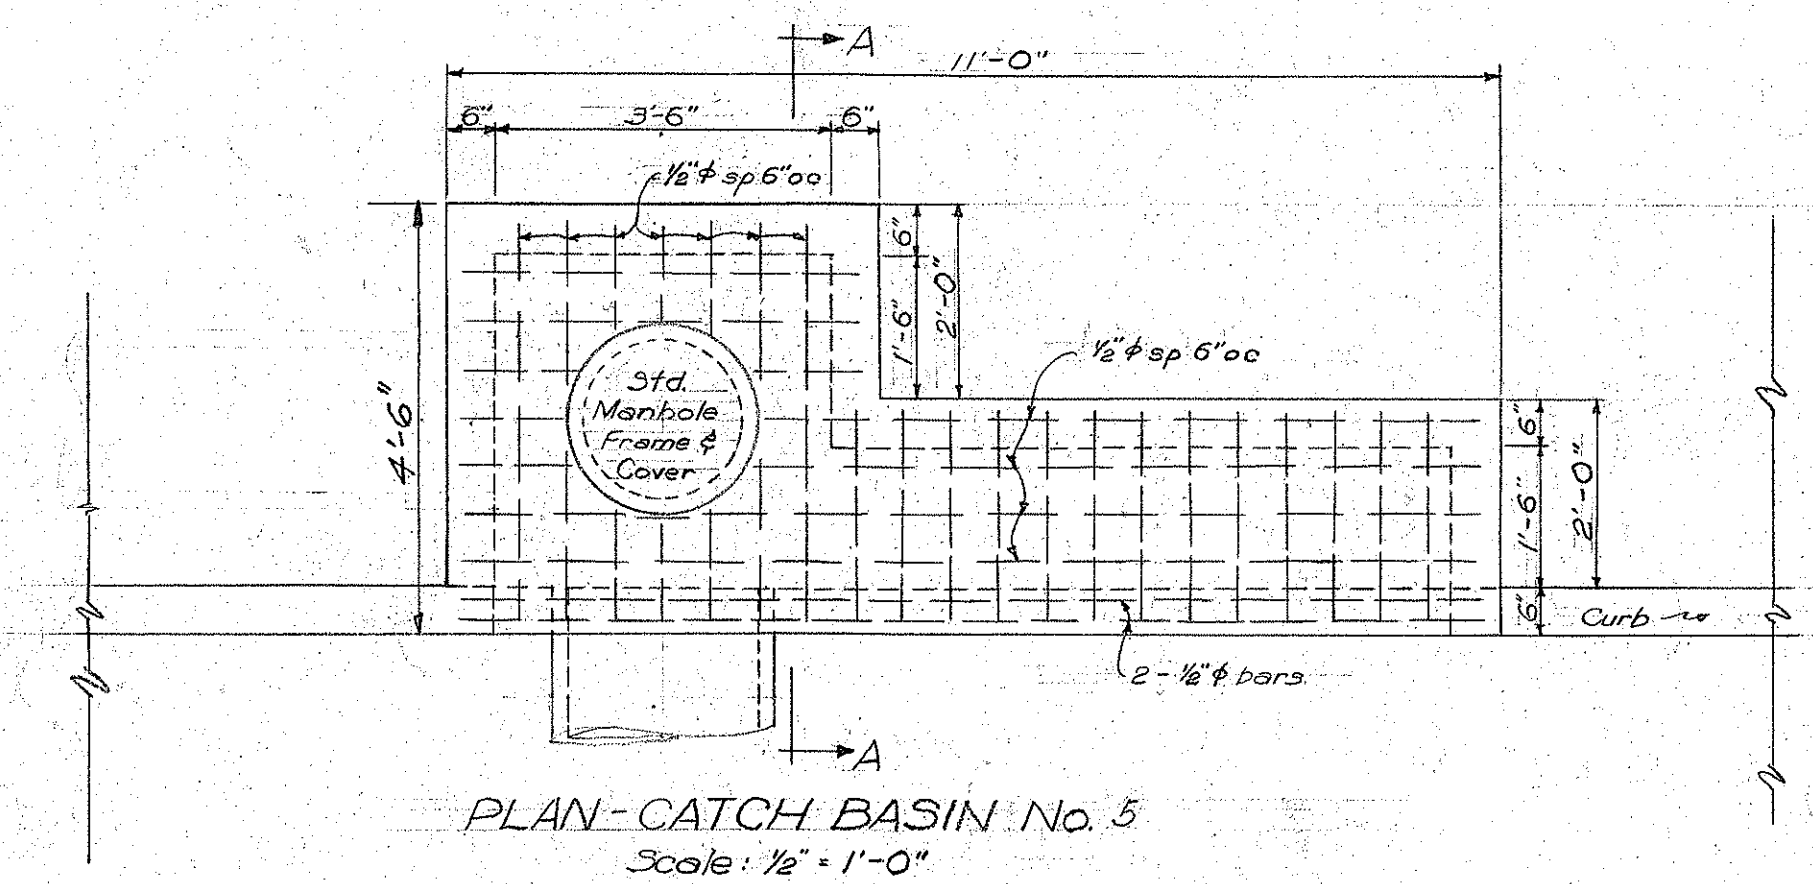

NOTE! All Catch Basins shall have Weinwright curb bars 11'-0" long, to be considered incidental to concrete.

TERRITORIAL HIGHWAY DEPARTMENT
TERRITORY OF HAWAII
DETAILS of CATCH BASINS
WAIKAMILLO RD. EXTENSION DAWR-3
APRIL 1943 SCALES AS SHOWN

SHEET No / OF / SHEETS


5109.6

ORIGINAL
DESIGNED BY
DRAWN BY
TRACED BY
QUANTITIES BY
CHECKED BY

DATE


NOTE BOOK

No.

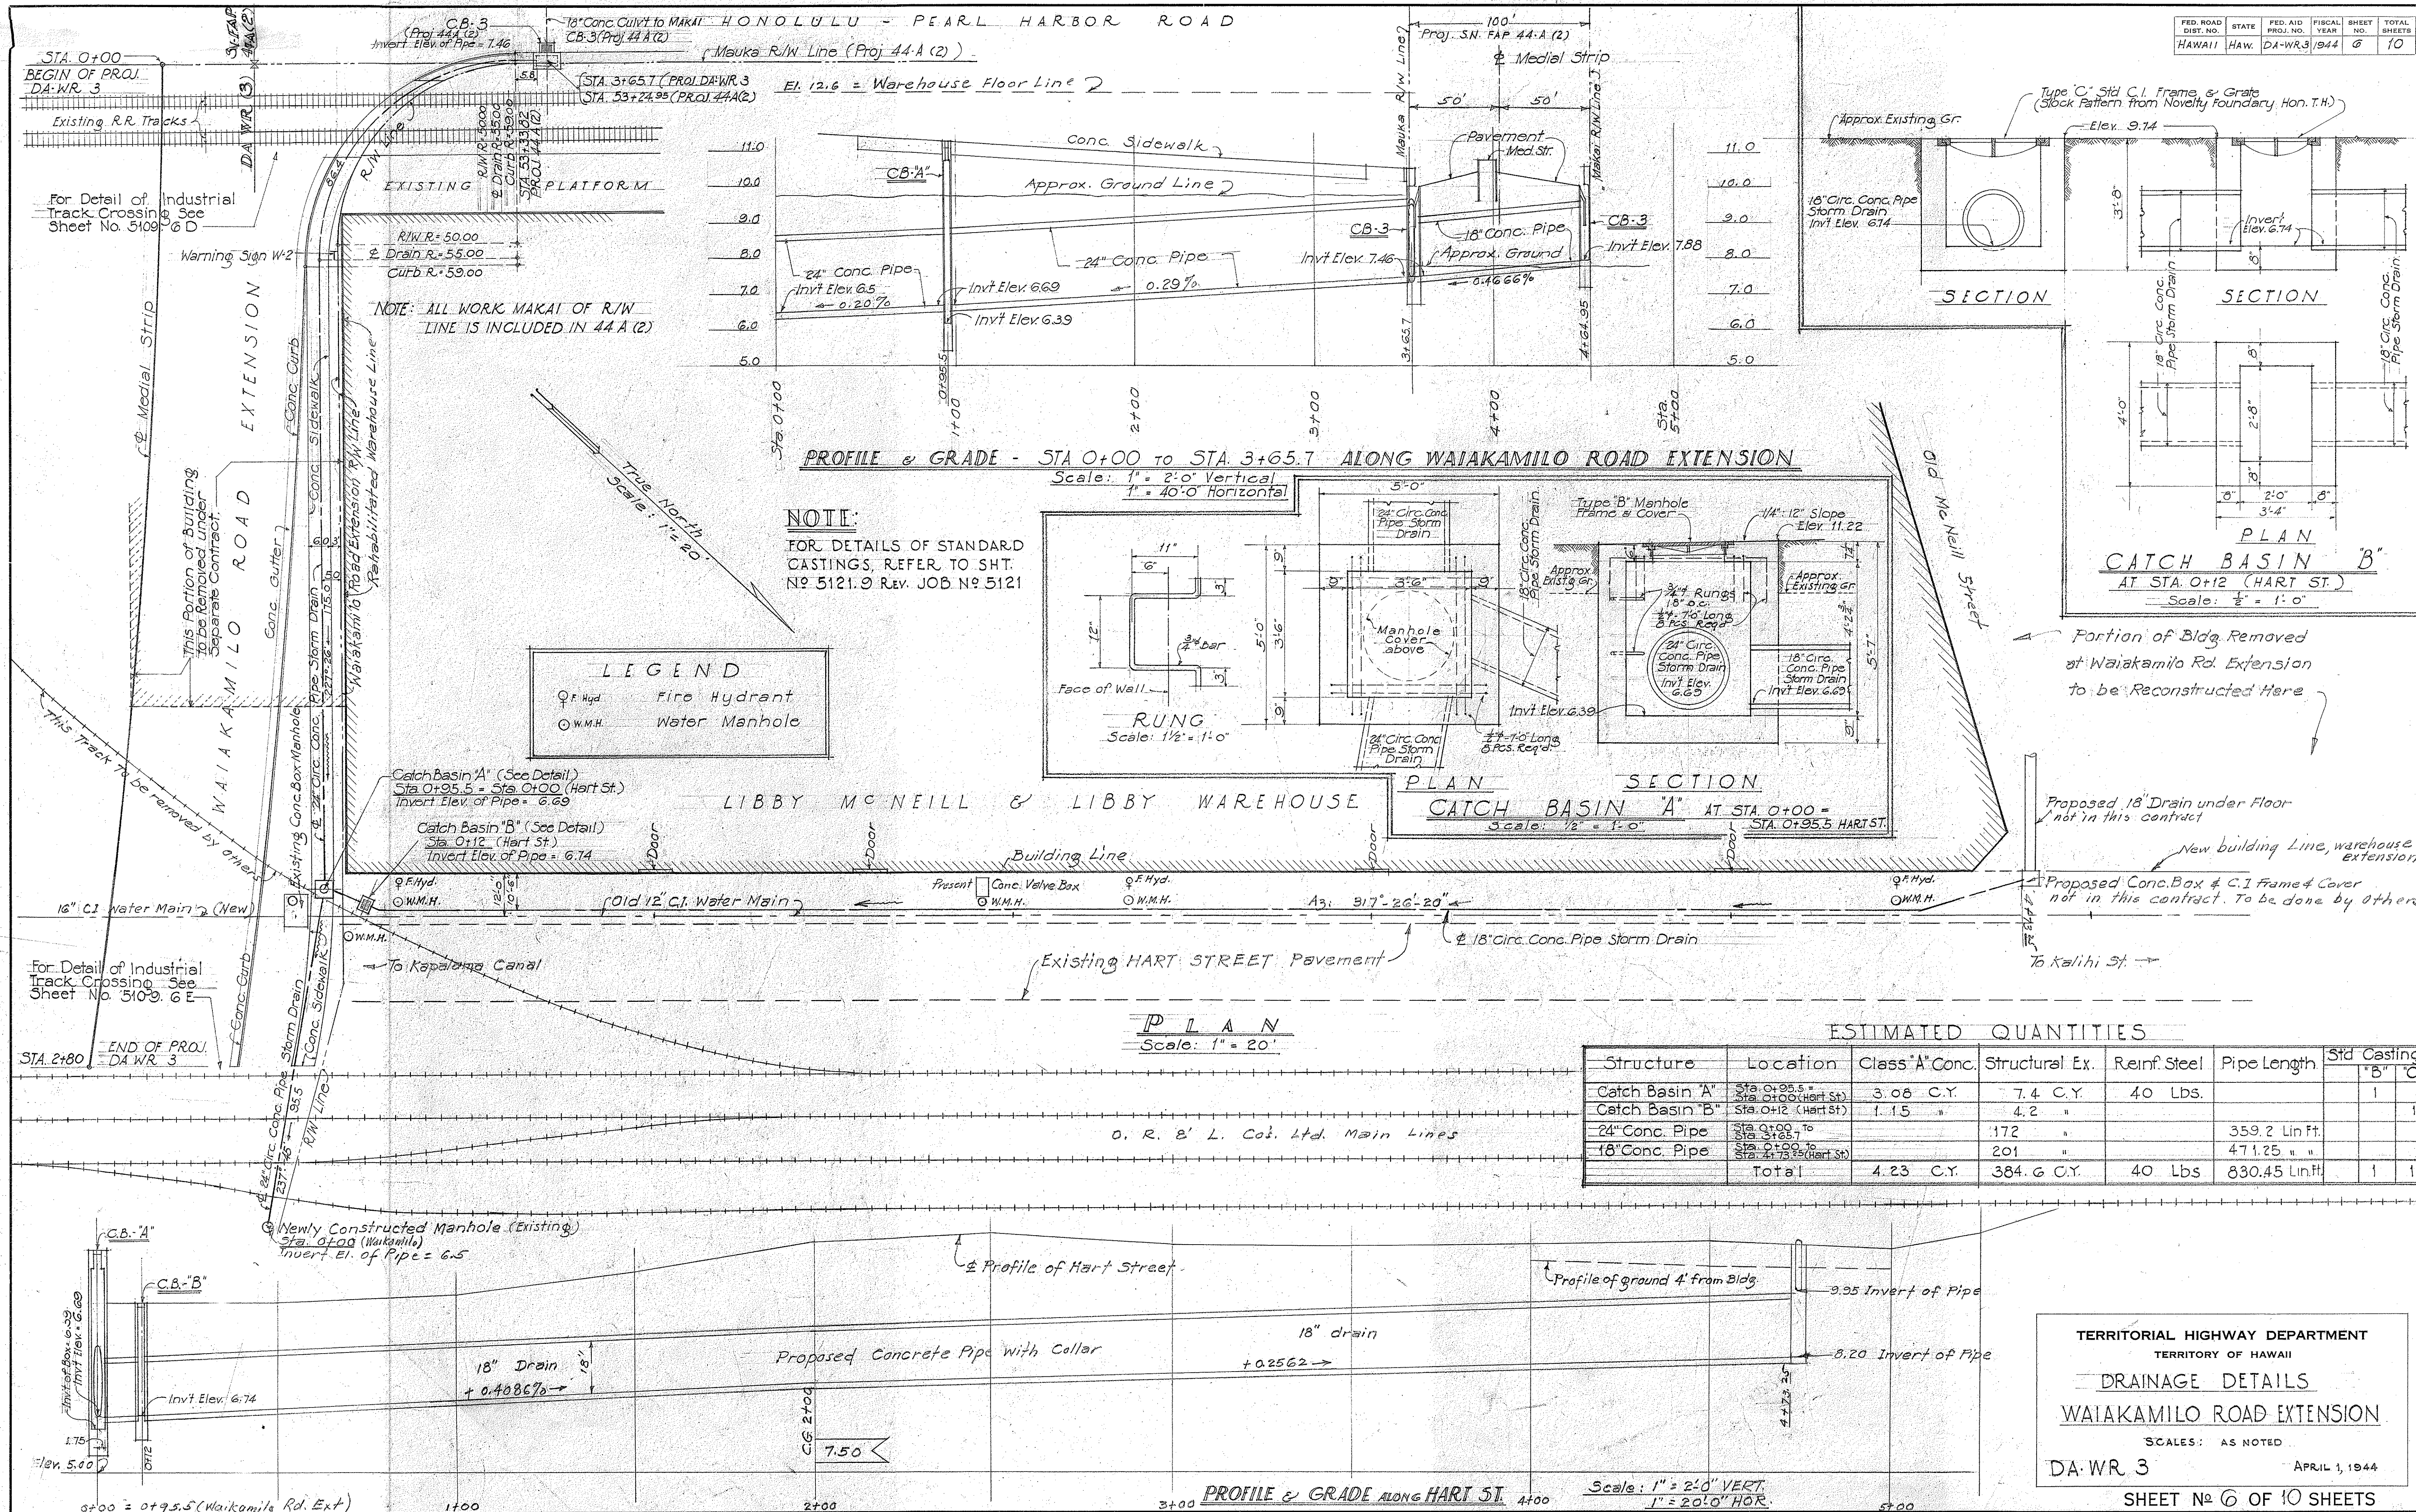

PLAN	SURVISED	DATE
NOTES BOOK	PLANNED	
NO.	ALIGNED CHECKED	
	BY	
	DATE	

PROFILE	SURVISED	DATE
NOTES BOOK	PLANNED	
NO.	ALIGNED CHECKED	
	BY	
	DATE	

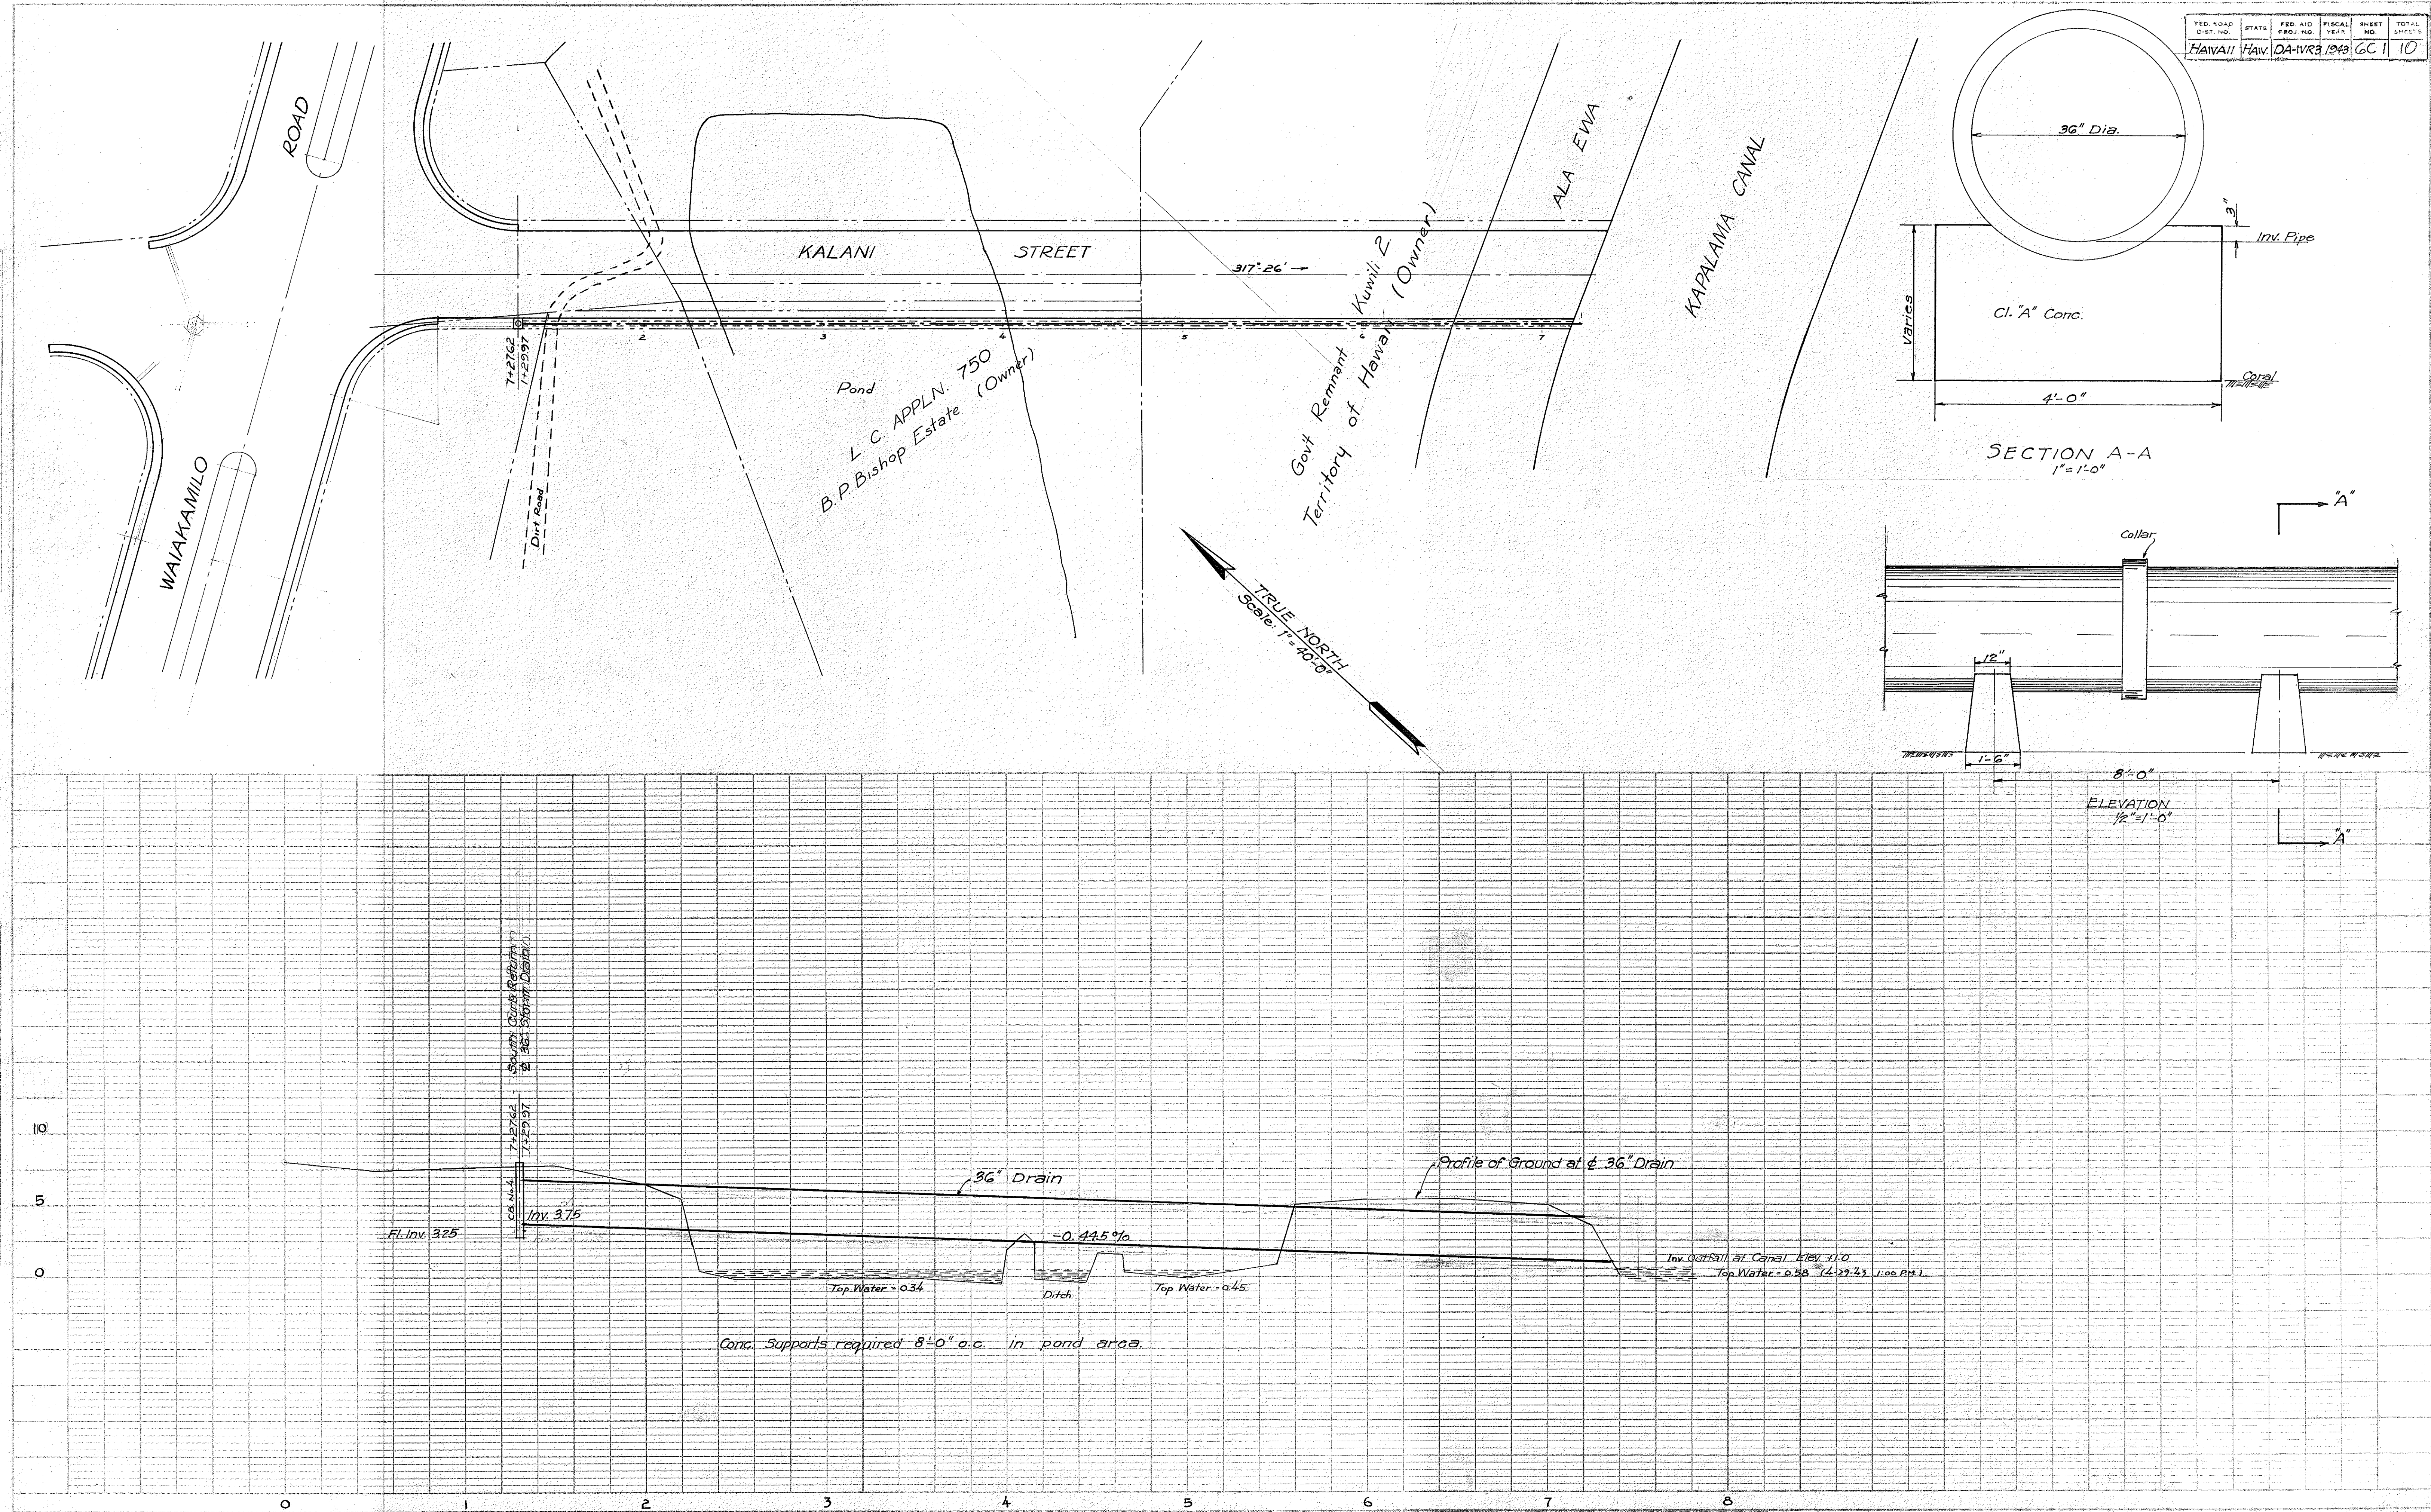

FED. ROAD DIST. NO.	STATE	FED. AID PROJ. NO.	FISCAL YEAR	SHEET NO.	TOTAL SHEETS
HAWAII	HAW.	DA-1VR3	1943	6C 1	10