


FED. ROAD DIST. NO.	STATE	FED. AID PROJ. NO.	FISCAL YEAR	SHEET NO.	TOTAL SHEETS
HAWAII	HAWAII	5216(2)	1952	2	2



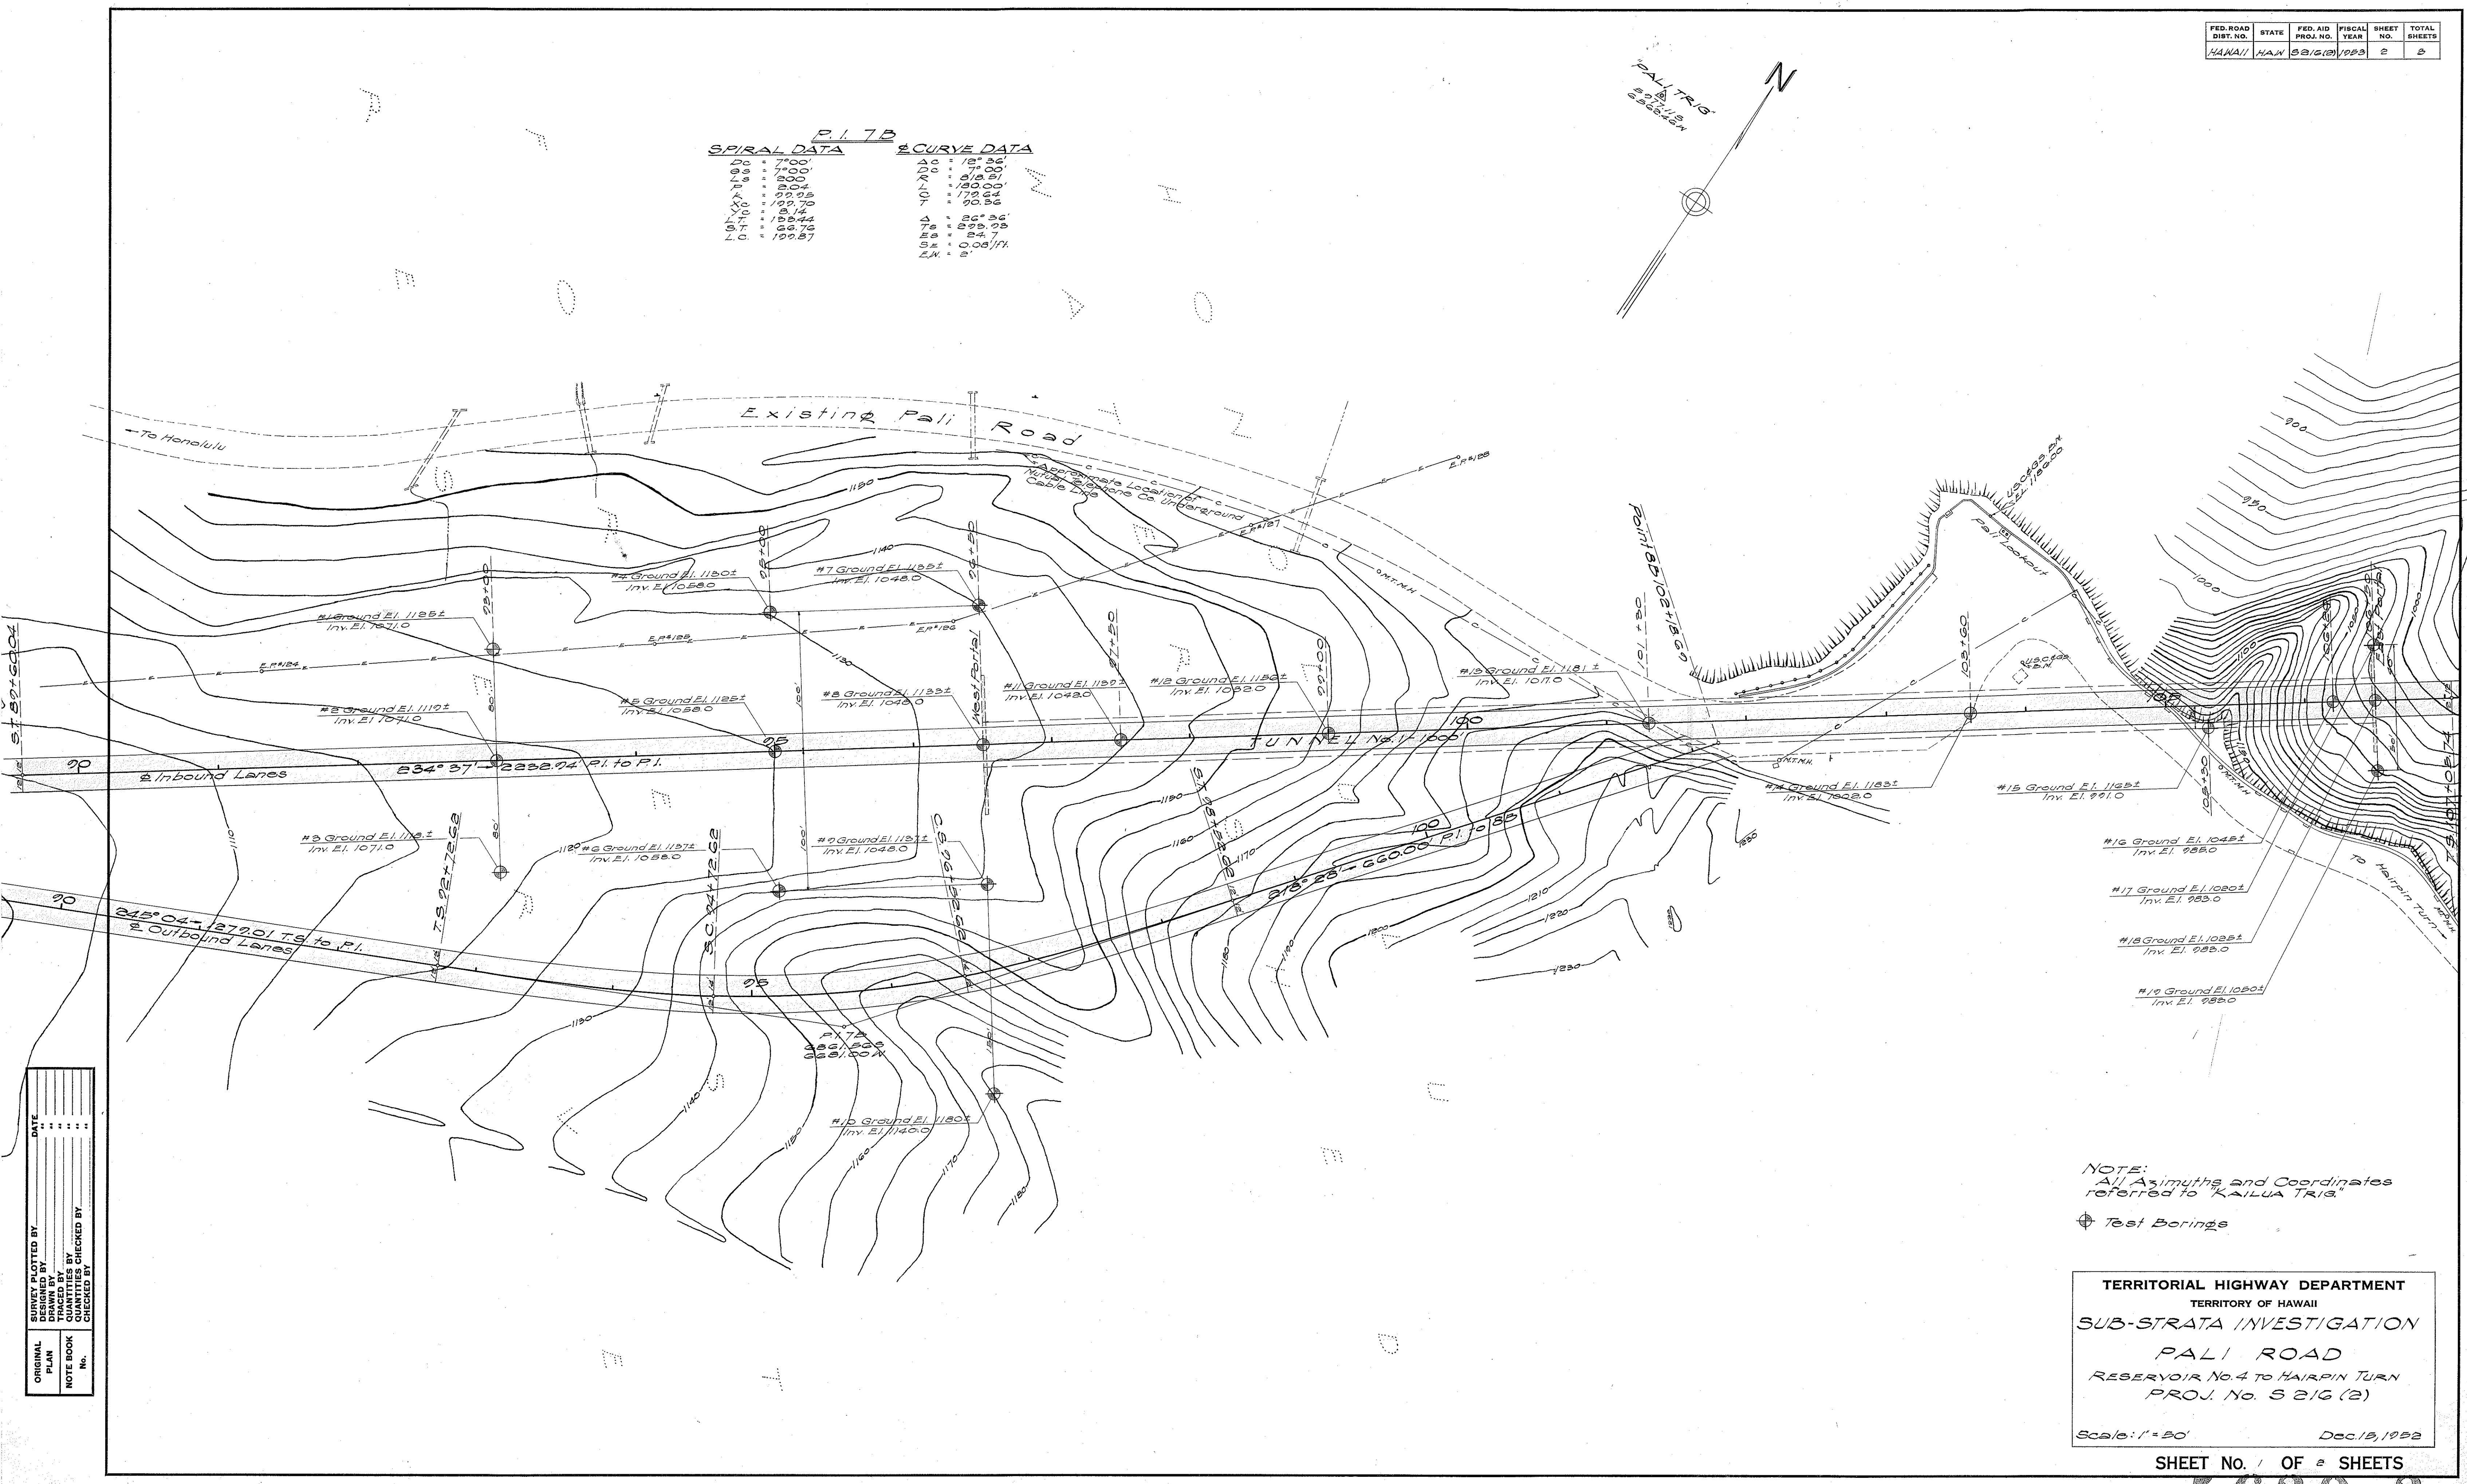

ORIGINAL PLAN	DATE
SURVEY PLOTTED BY	
DESIGNED BY	
QUANTITIES BY	
TRACED BY	
CHECKED BY	
NOTE BOOK No.	

NOTE:
 All Azimuths and Coordinates referred to "KAILUA TRIG."
 ⊕ Test Borings


TERRITORIAL HIGHWAY DEPARTMENT
 TERRITORY OF HAWAII
 SUB-STRATA INVESTIGATION
 PALI ROAD
 RESERVOIR No. 4 TO HAIRPIN TURN
 PROJ. No. S 216 (2)

Scale: 1" = 50' Dec. 13, 1952

SHEET No. 1 OF 2 SHEETS

5629.2

FED. ROAD DIST. NO.	STATE	FED. AID PROJ. NO.	FISCAL YEAR	SHEET NO.	TOTAL SHEETS
HAWAII	HAW	5216(2)	1955	2	3

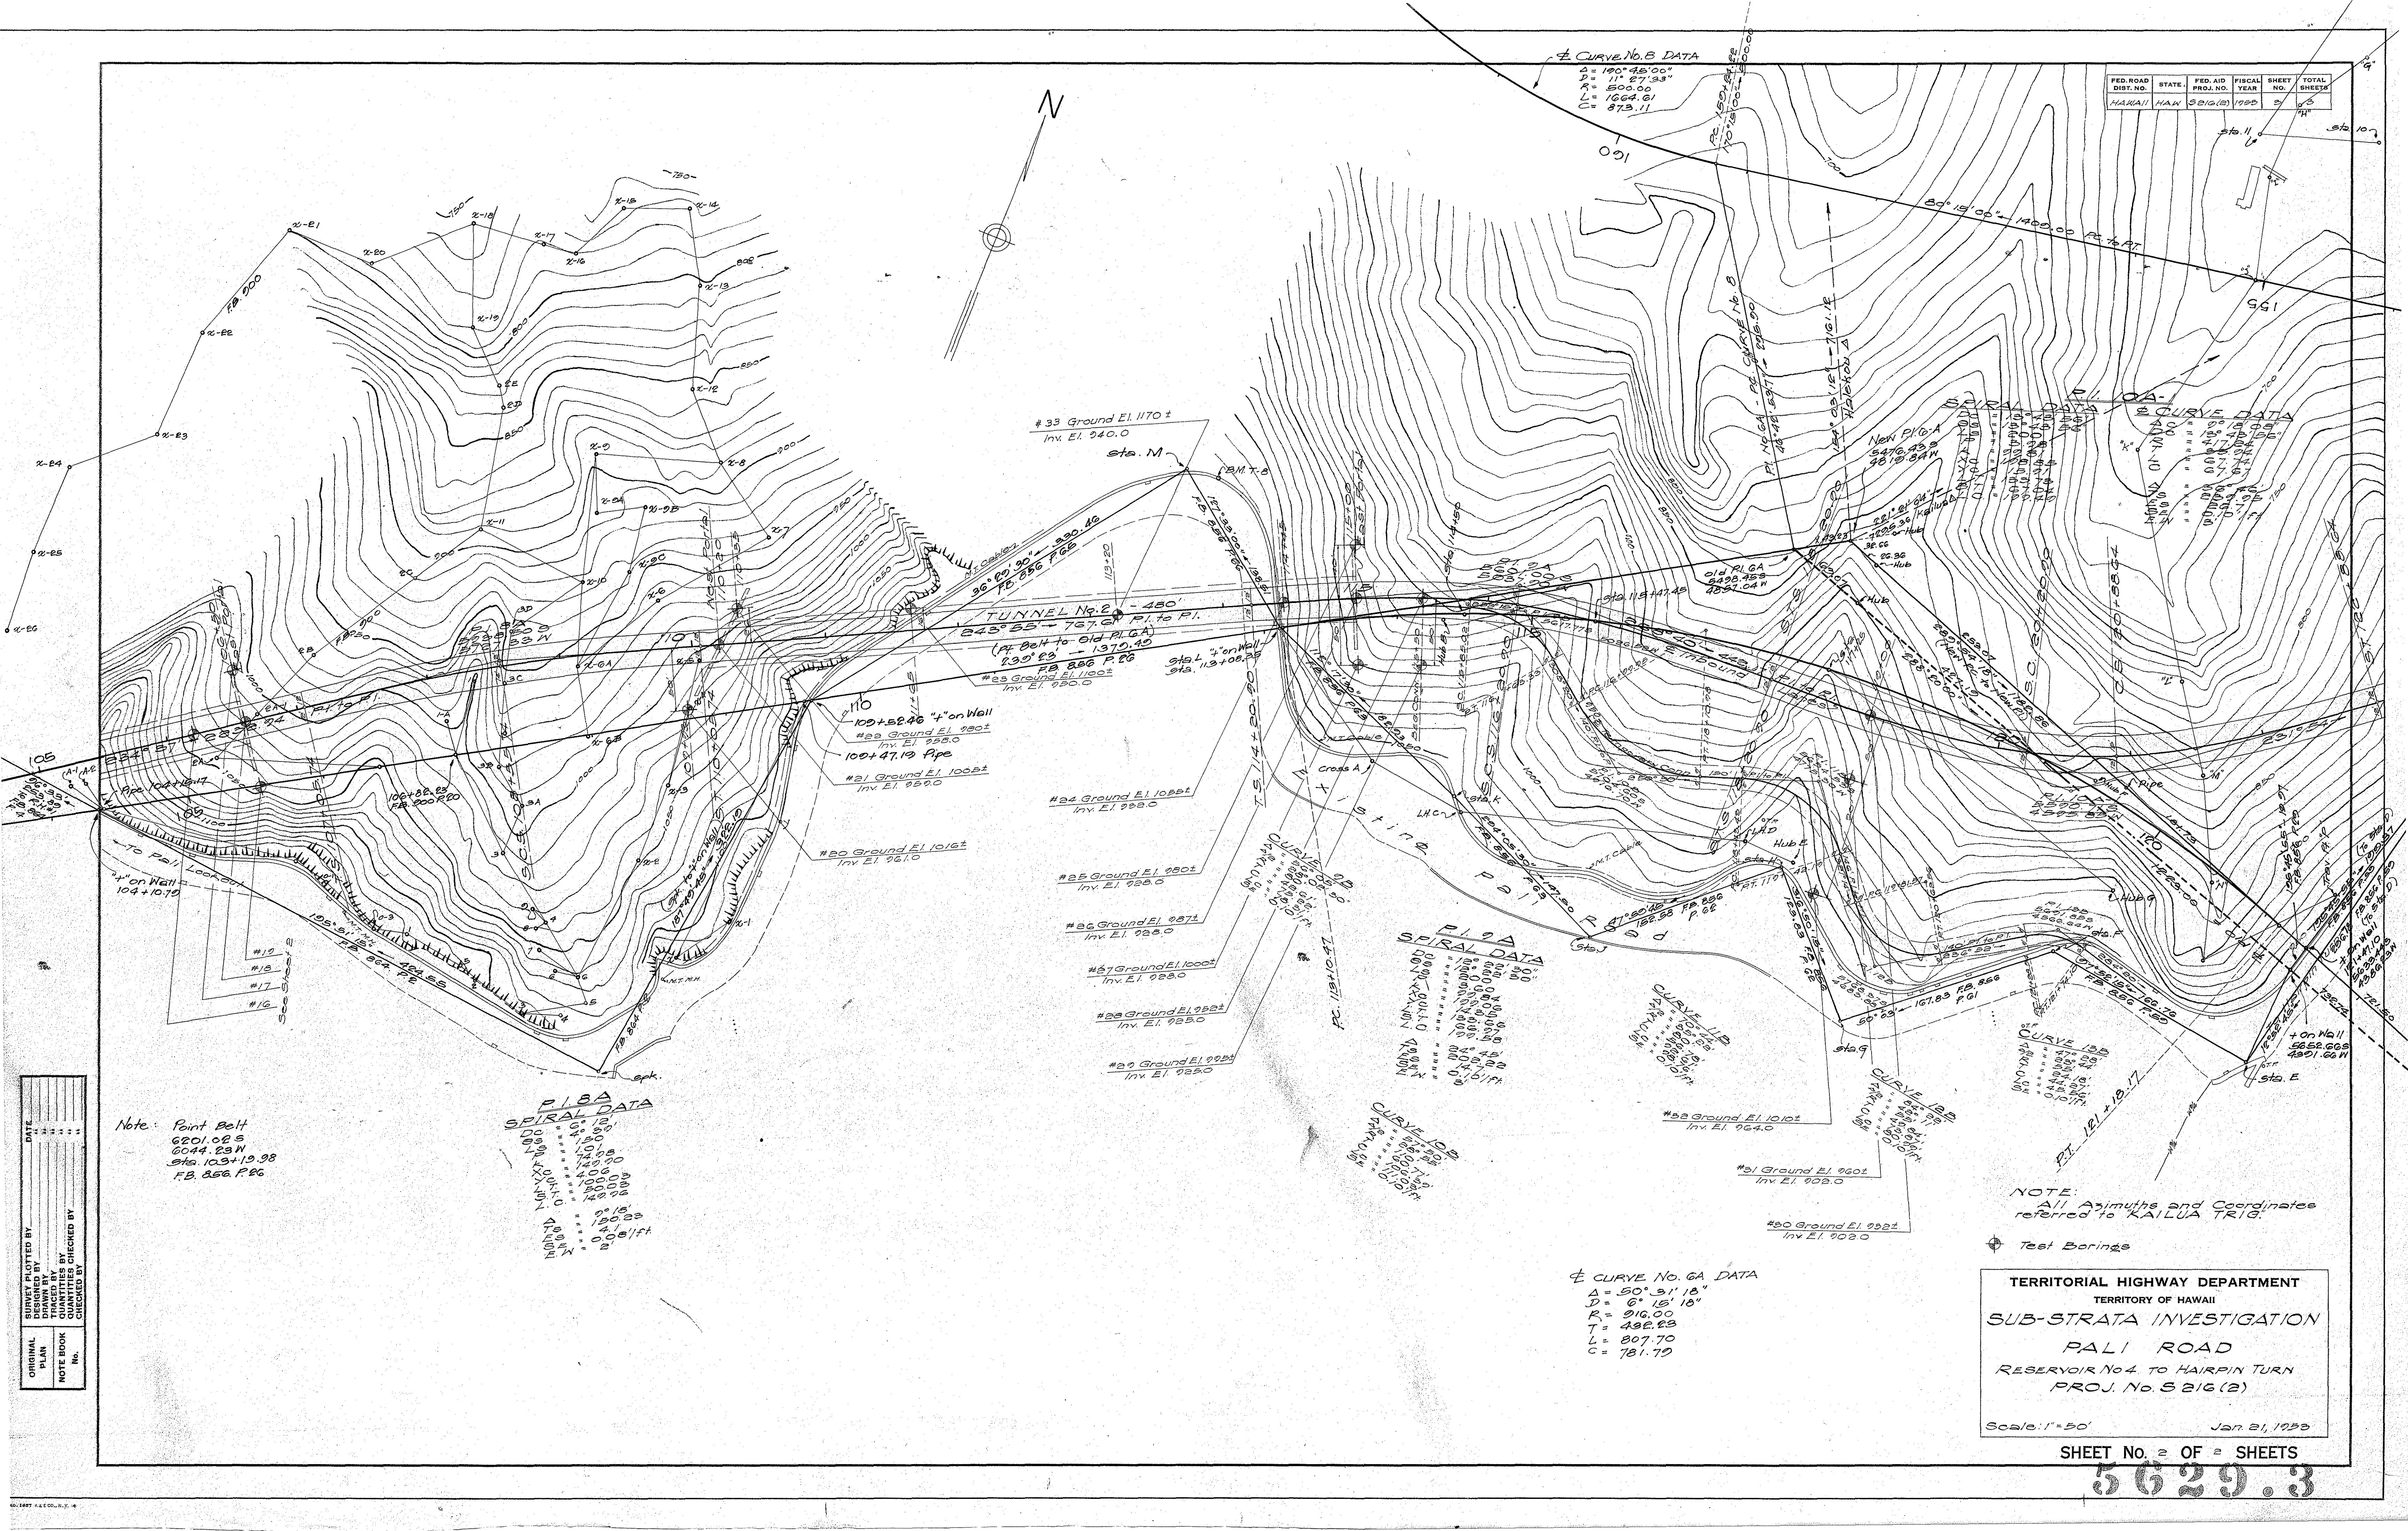

TERRITORIAL HIGHWAY DEPARTMENT
 TERRITORY OF HAWAII
SUB-STRATA INVESTIGATION
PALI ROAD
 RESERVOIR No. 4 TO HAIRPIN TURN
 PROJ. No. 5216(2)

Scale: 1" = 50' JAN. 21, 1955

SHEET NO. 2 OF 2 SHEETS

5629.3


Note: Point Belt
 6201.02 S
 6044.23 N
 Sta. 103+19.98
 P.B. 856 P. 26

P.I.B.A. DATA

