

FED. ROAD DIST. NO.	STATE	FED. AID PROJ. NO.	FISCAL YEAR	SHEET NO.	TOTAL SHEETS
HAWAII	HAWAII	5216(4)	1954	20	40

DATE

BY

NO.

NO.

NO.

NO.

NO.

NO.

DATE

BY

NO.


NO.

NO.

NO.

NO.

NO.

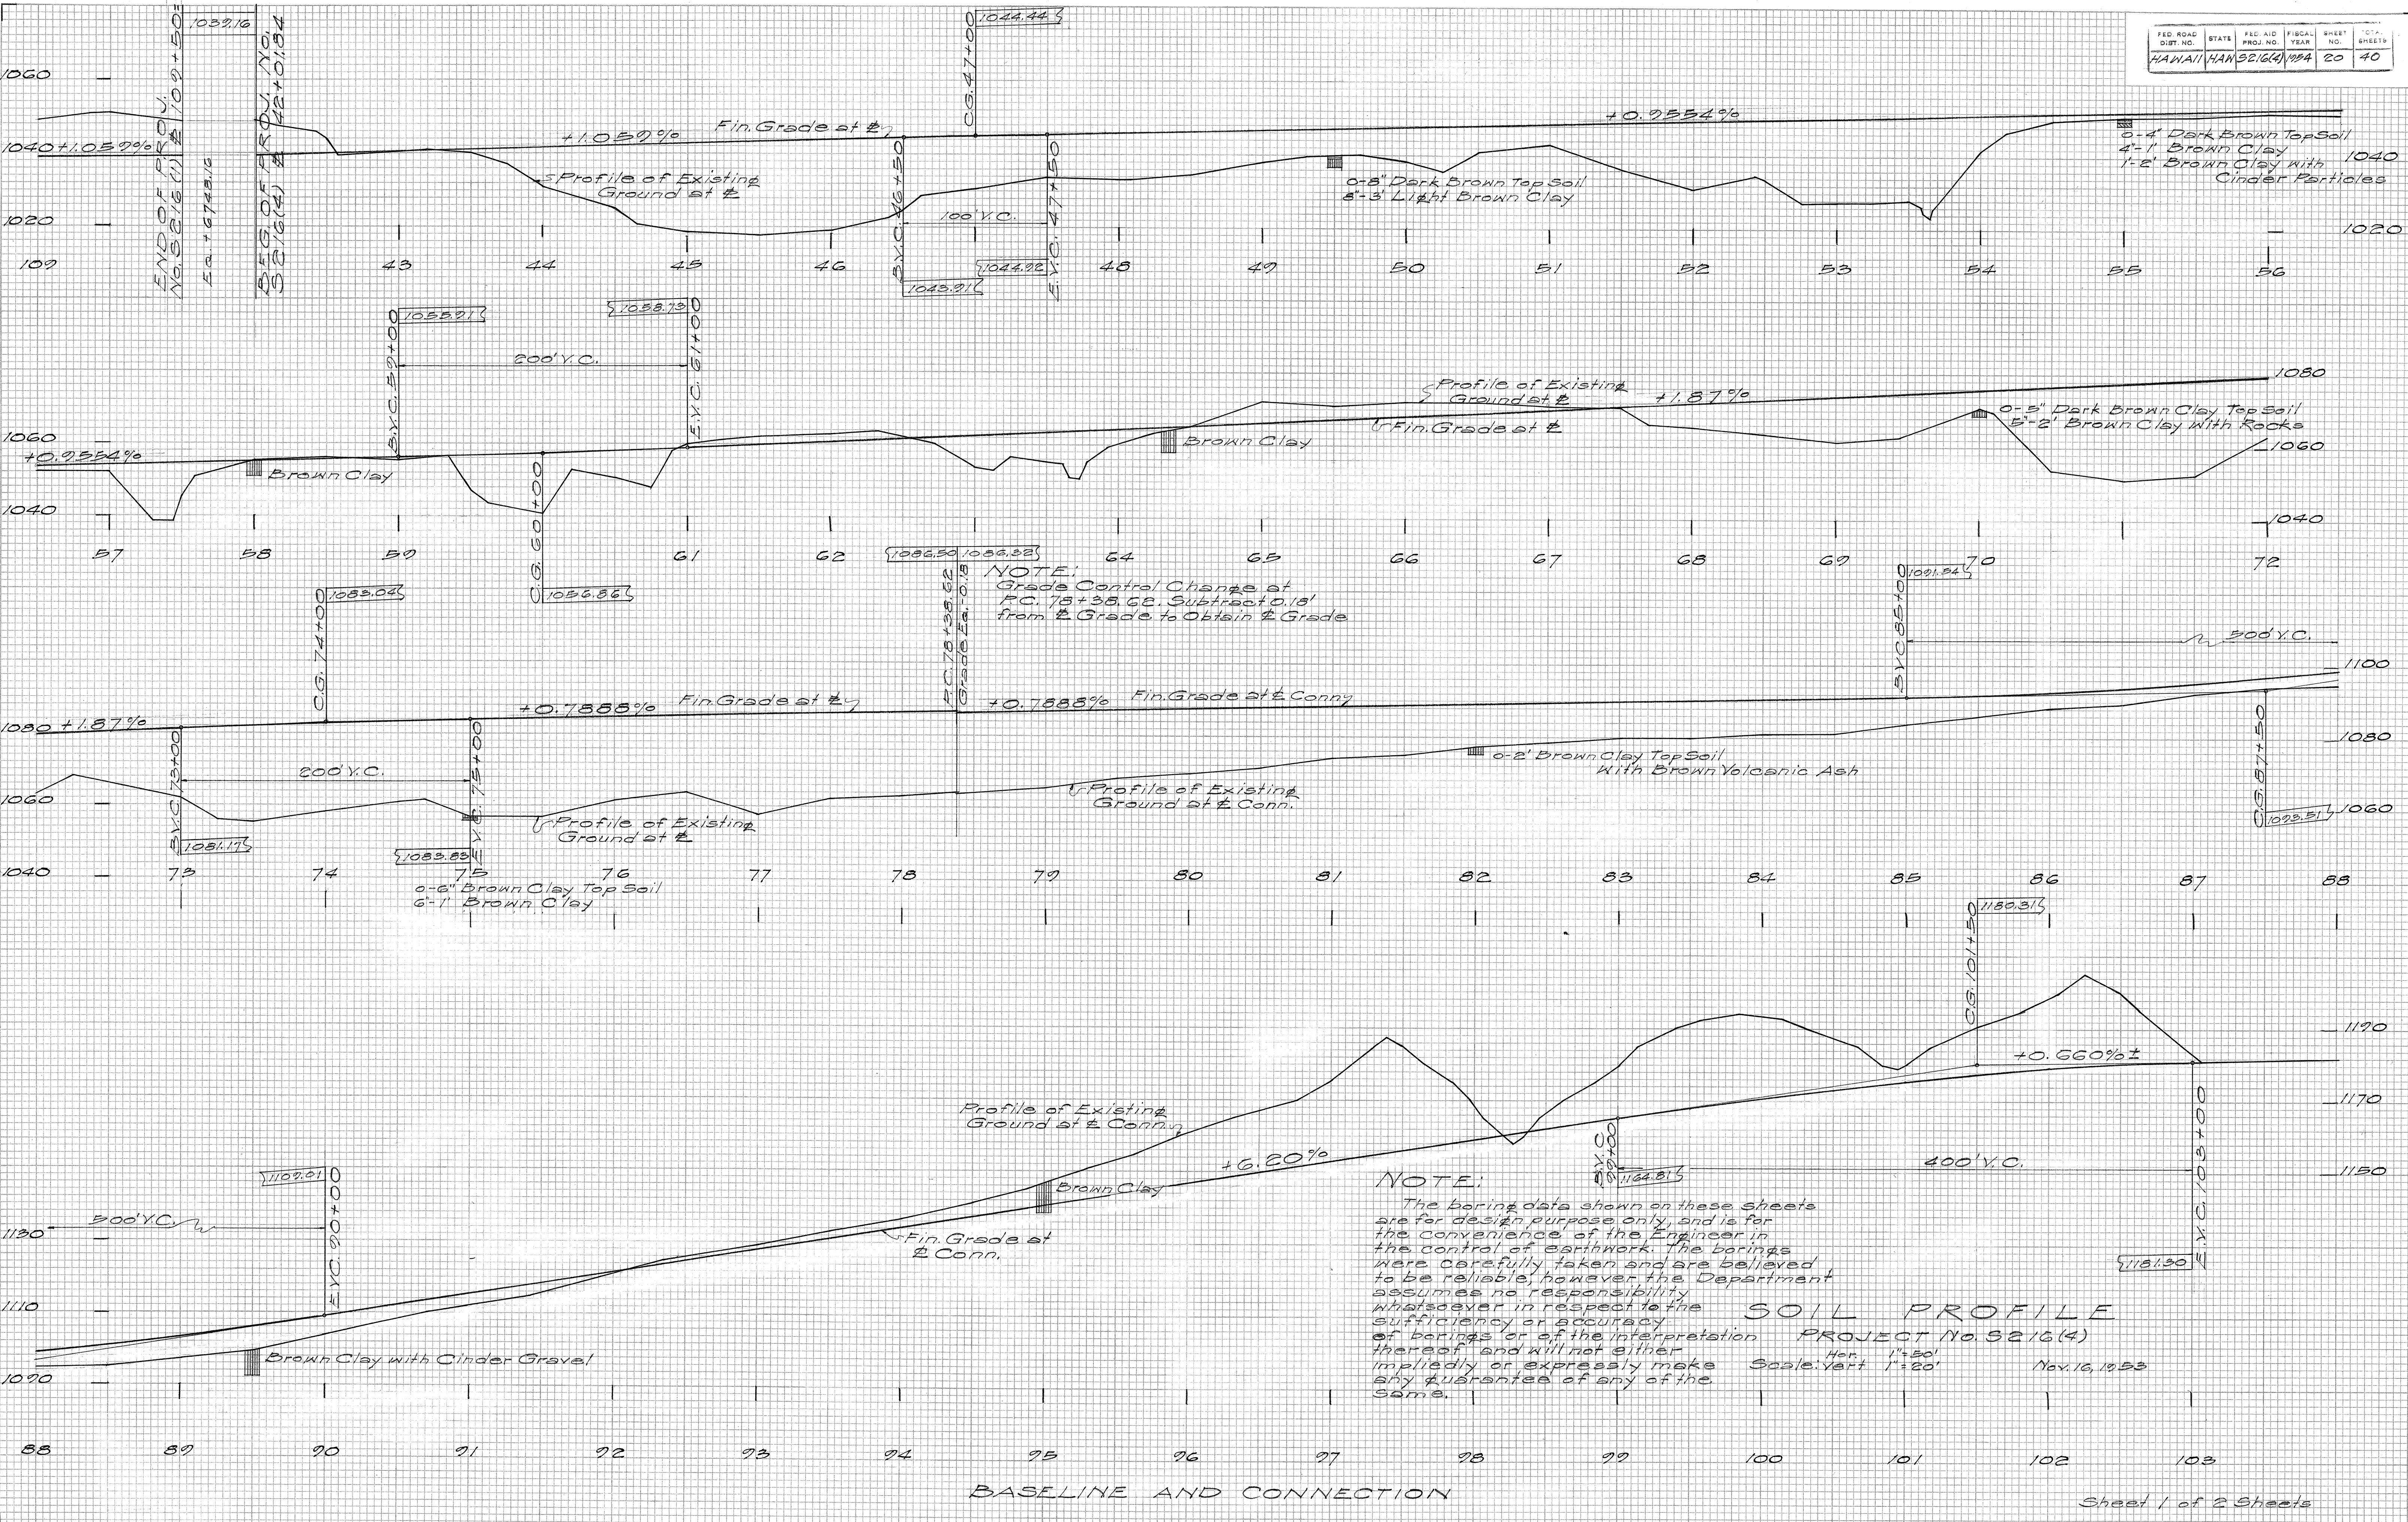

NOTE:
The boring data shown on these sheets are for design purpose only, and is for the convenience of the Engineer in the control of earthwork. The borings were carefully taken and are believed to be reliable, however the Department assumes no responsibility whatsoever in respect to the sufficiency or accuracy of borings or of the interpretation thereof and will not either impliedly or expressly make any guarantee of any of the same.

SOIL PROFILE
PROJECT No. 5216(4)
Hor. 1"=50'
Scale Vert 1"=20'
Nov. 16, 1953

BASELINE AND CONNECTION

Sheet 1 of 2 Sheets

