


2-14-55

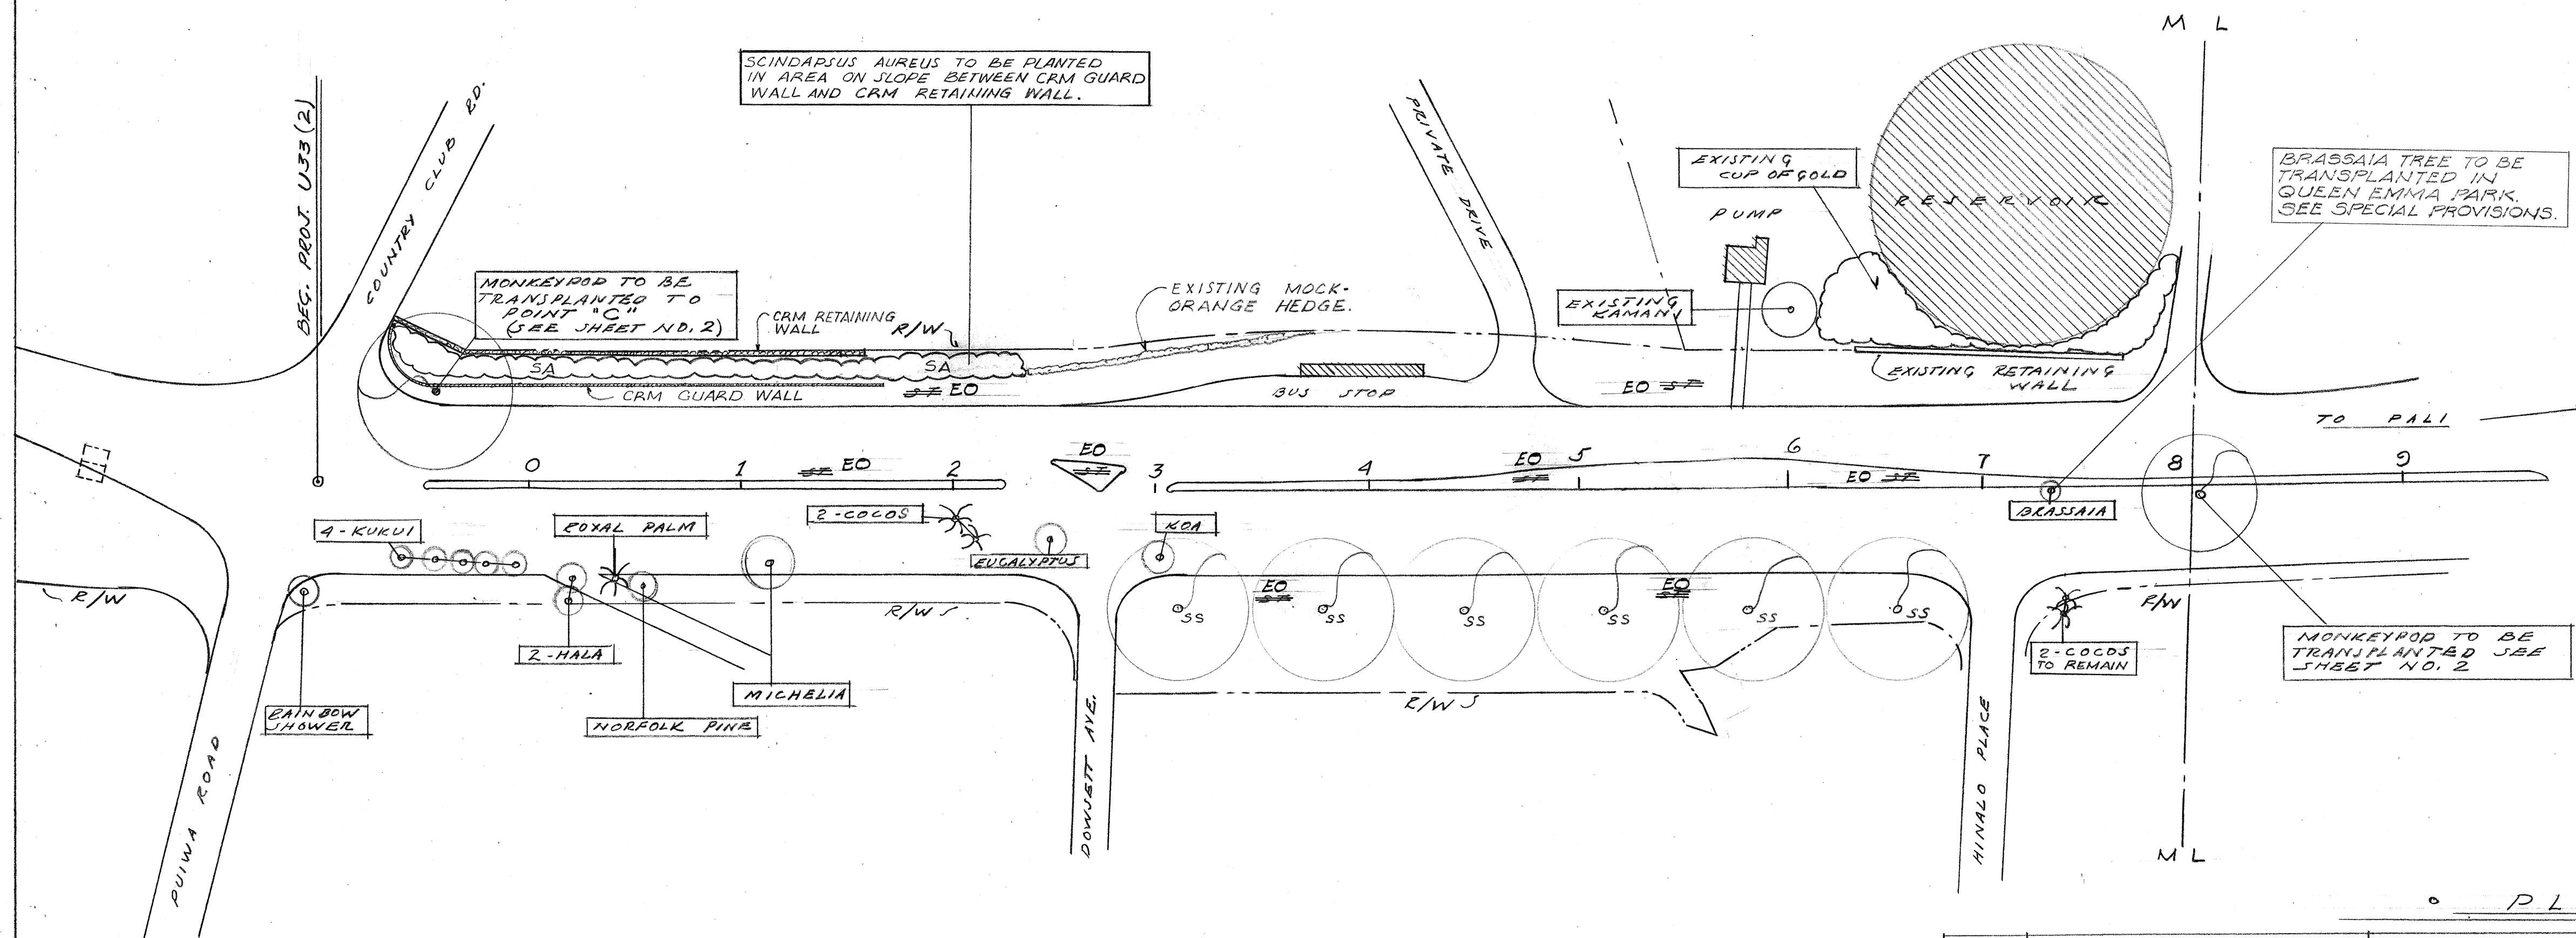

PLANT LIST (SHEET NO. 1 ONLY)

KEY	BOTANICAL NAME	COMMON NAME	QUANT.	SIZE	REMARKS
SS	SAManea SAMAN	MONKEYPOD	6	5-GAL. CAN - 8 FT. TALL	PLANT AS INDICATED ON PLAN
ST	STENOTAPHRUM SECUNDATUM	BUFFALO GRASS	3,688	ROOTED DIVISIONS	SEE NOTES
SA	SCINDAPUS AUREUS	PHILODENDRON	3,688	ROOTED SLIPS - 12 IN. LONG	PLANTED 1 FT. O.C. IN AREA.
EO	EREMOCHLOA OPHIURODEN	HUNAN GRASS			

TOTAL PLANT LIST FOR PROJ. NO. U33(2)

KEY	BOTANICAL NAME	COMMON NAME	QUANT.	SIZE	REMARKS
HT	HIBISCUS TILIACEUS	HAU	432	5-GAL. CAN - 3 FT. TALL	DOUBLE ROW - PLANTS 6 FT. O.C. STAGGERED
SS	SAManea SAMAN	MONKEYPOD	20	5-GAL. CAN - 8 FT. TALL	PLANT AS INDICATED ON PLAN
ST	STENOTAPHRUM SECUNDATUM	BUFFALO GRASS		ROOTED DIVISIONS	SEE NOTES
SL	STIGMATOPHYLLUM LITTORALE	GALPHIMIA VINE	20	1-GAL. CAN. - 2 FT. SPRAY	PLANT 3 FT. APART AGAINST FENCE
SA	SCINDAPUS AUREUS	PHILODENDRON	3,688	ROOTED SLIPS - 12 IN. LONG	PLANT 1 FT. O.C. ALONG SLOPE
EO	EREMOCHLOA OPHIURODEN	HUNAN GRASS			

GENERAL NOTES

- A. NEW PLANTING ON THIS SHEET CONSISTS OF:
1. MONKEYPOD TREES - 6 IN NUMBER. THESE TREES SHOULD BE SELECTED WITH BRANCHES NO LOWER THAN 5 FT. FROM BASE. ALL ROADSIDE MONKEYPODS INDICATED ON SHEETS 1 & 2 MUST BE PLANTED 15 FT. FROM CURB LINE.
 2. HUNAN 2. BUFFALO GRASS IN ALL LAWN AREAS MARKED ST., SUCH AS MEDIAL STRIP & PARK WAYS & UNDER MONKEYPODS.
 3. SCINDAPUS AUREUS TO BE PLANTED ON SLOPE BETWEEN CRM GUARD WALL AND CRM RETAINING WALL.
- B. TRANSPLANTING (SEE NOTE ON PLAN)
1. ONE MONKEYPOD TREE (LARGE & MATURE) IS INDICATED ON THIS SHEET FOR TRANSPLANTING FROM POINT "C" TO POINT "C" ON SHEET NO. 2. THIS WORK TO BE DONE ACCORDING TO TERR. HIGHWAY DEPT. SPECIFICATIONS FOR THE TRANSPLANTING OF MATURE MONKEYPODS.
- C. MOCKORANGE & DOINSEBTTIA HEDGES OF THE BOARD OF WATER SUPPLY WILL BE TRANSPLANTED BY & UNDER THAT DEPT. LABOR & SUPERVISION.


TERRITORIAL HIGHWAY DEPARTMENT
TERRITORY OF HAWAII
LANDSCAPE PLANTING
PLAN
FOR
NUUANU AVENUE
PROJ. NO. U33(2)

MANSFIELD CLAFIN
LANDSCAPE ARCH.
A.S.L.A.
HONOLULU

Scale: 1"=50' Jan. 15 1955

SHEET NO. 1 OF 2 SHEETS

5746.23

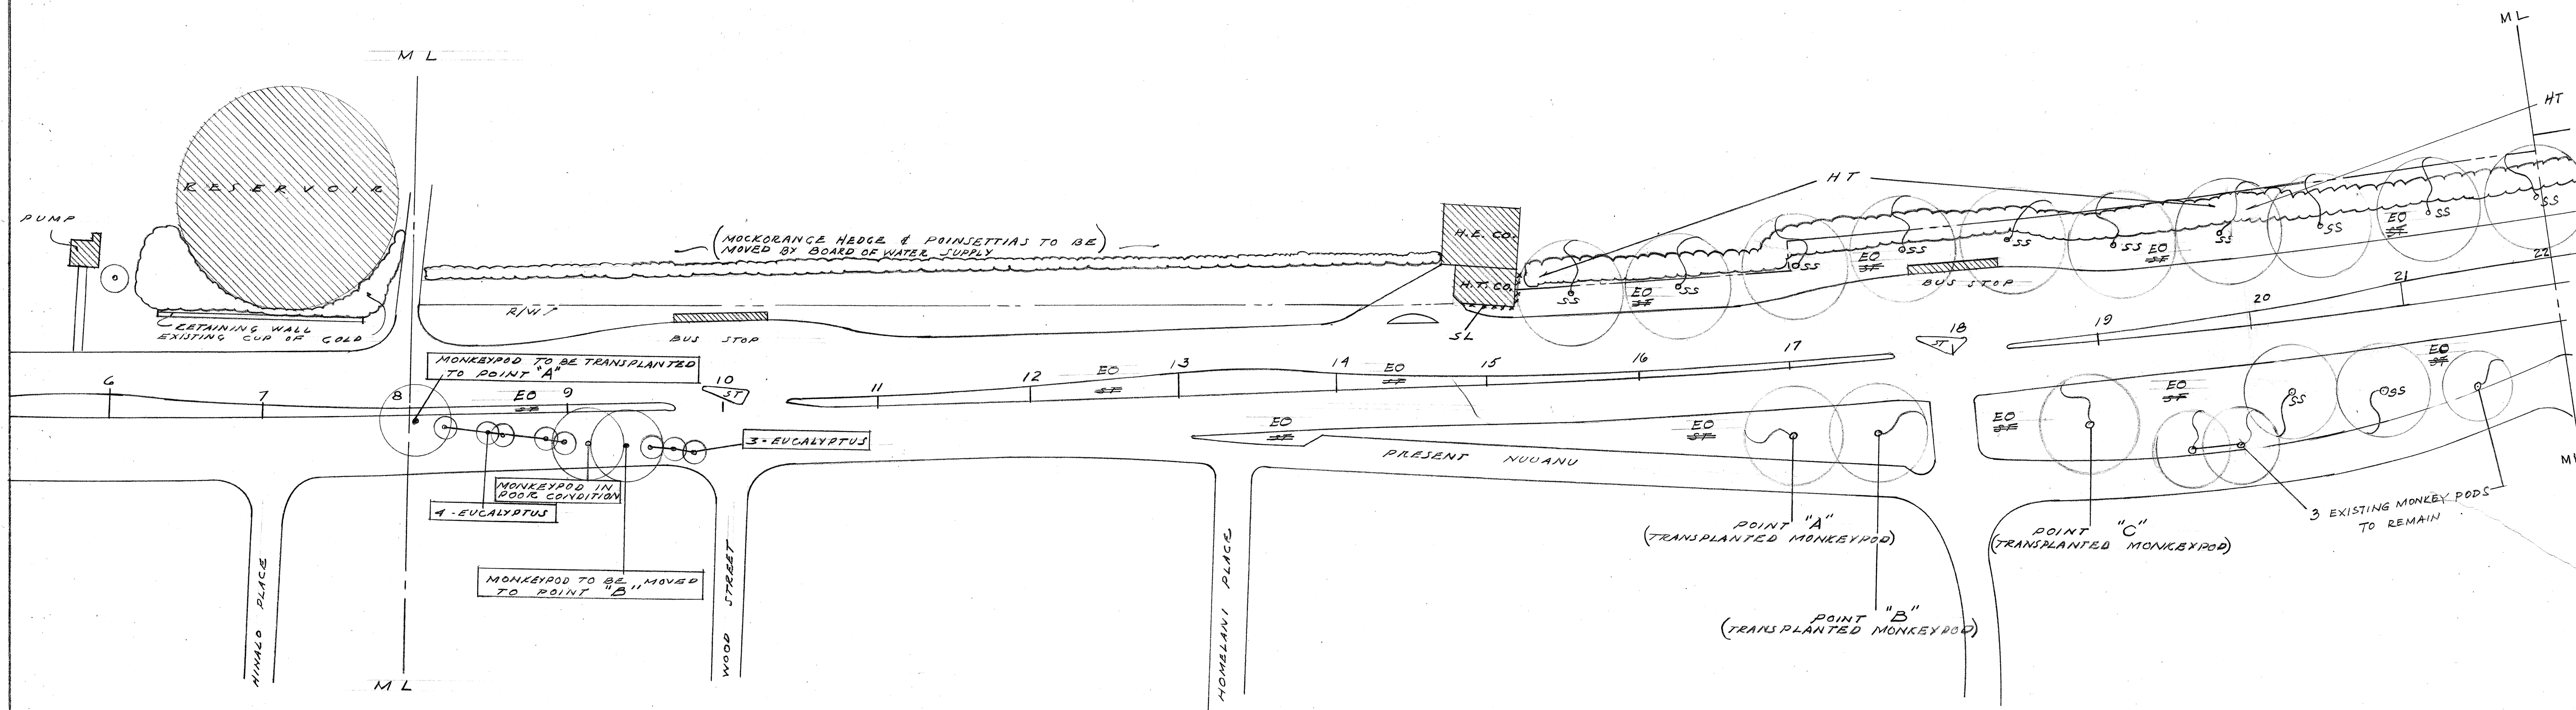

PLANT LIST (SHEET NO. 2 ONLY)

KEY	BOTANICAL NAME	COMMON NAME	QUANT.	SIZE	REMARKS
HT	HIBISCUS TILIACEUS	HAU	432	5-GAL. CAN - 3 FT. TALL	DOUBLE ROW - PLANTS 6 FT. O.C. - STAGGERED
SS	SAManea SAMAN	MONKEYPOD TREE	23	5-GAL. CAN - 8 FT. TALL	PLANT WHERE INDICATED ON PLAN
SL	STIGMATOPHYLLUM LITTORALE	BUFFALO GRASS		ROOTED DIVISIONS	SEE NOTES BELOW
EO	EREMOCHLOA OPHIURODEN	CALPHIMIA VINE	20	1-GAL. CAN - 2 FT. SPRAY	PLANT 3 FT. APART AGAINST FENCE.
		HUNAN			

NOTES

A. NEW PLANTING ON THIS SHEET CONSISTS OF:

1. MONKEYPOD TREES - 16 IN NUMBER. TREES SHOULD BE SELECTED WITH NO BRANCHES LOWER THAN 5 FT FROM BASE.
2. BUFFALO GRASS IN ALL LAWN AREAS. UNDER MONKEYPODS, MEDIAL STRIPS & ALONG SIDES OF ANY SIDEWALK AREAS. FOR NEW SIDEWALKS SEE TERR. HIGHWAY DEPT. PLANS.
3. HAU AS SHOWN ON PLAN TO START 8 FT. DOWN SLOPE BELOW MONKEYPODS.

B. TRANSPLANTING:

1. TWO MONKEYPOD TREES (LARGE & MATURE) ARE INDICATED ON THIS SHEET TO BE TRANSPLANTED FROM & TO POINTS "A" & "B". THIS WORK TO BE DONE ACCORDING TO TERR. HIGHWAY DEPT. SPECIFICATIONS FOR THE TRANSPLANTING OF MATURE MONKEYPODS.

TERRITORIAL HIGHWAY DEPARTMENT
TERRITORY OF HAWAII
LANDSCAPE PLANTING
PLAN
FOR
NUUANU AVENUE
PROJ. NO. U 33 (2)

MANSFIELD CLARIN
LANDSCAPE ARCH.
A.S.L.A.
HONOLULU

Scale: 1"=50' Jan. 15, 1955

SHEET NO. 2 OF 2 SHEETS

5746.24